




ARCHITECTURAL DRAWINGS FOR 7 i DESIGN

DRG.NO	TITLE
1/8	GROUND FLOOR PLAN
2/8	FIRST FLOOR PLAN
3/8	TERRACE PLAN
4/8	UPPER TERRACE PLAN
5/8	SECTION :-1-1 , SECTION :-2-2
6/8	SECTION :-3-3 & SECTION :-4-4
7/8	ELEVATION:- A & ELEVATION:-B
8/8	ELEVATION:- C & ELEVATION:-D

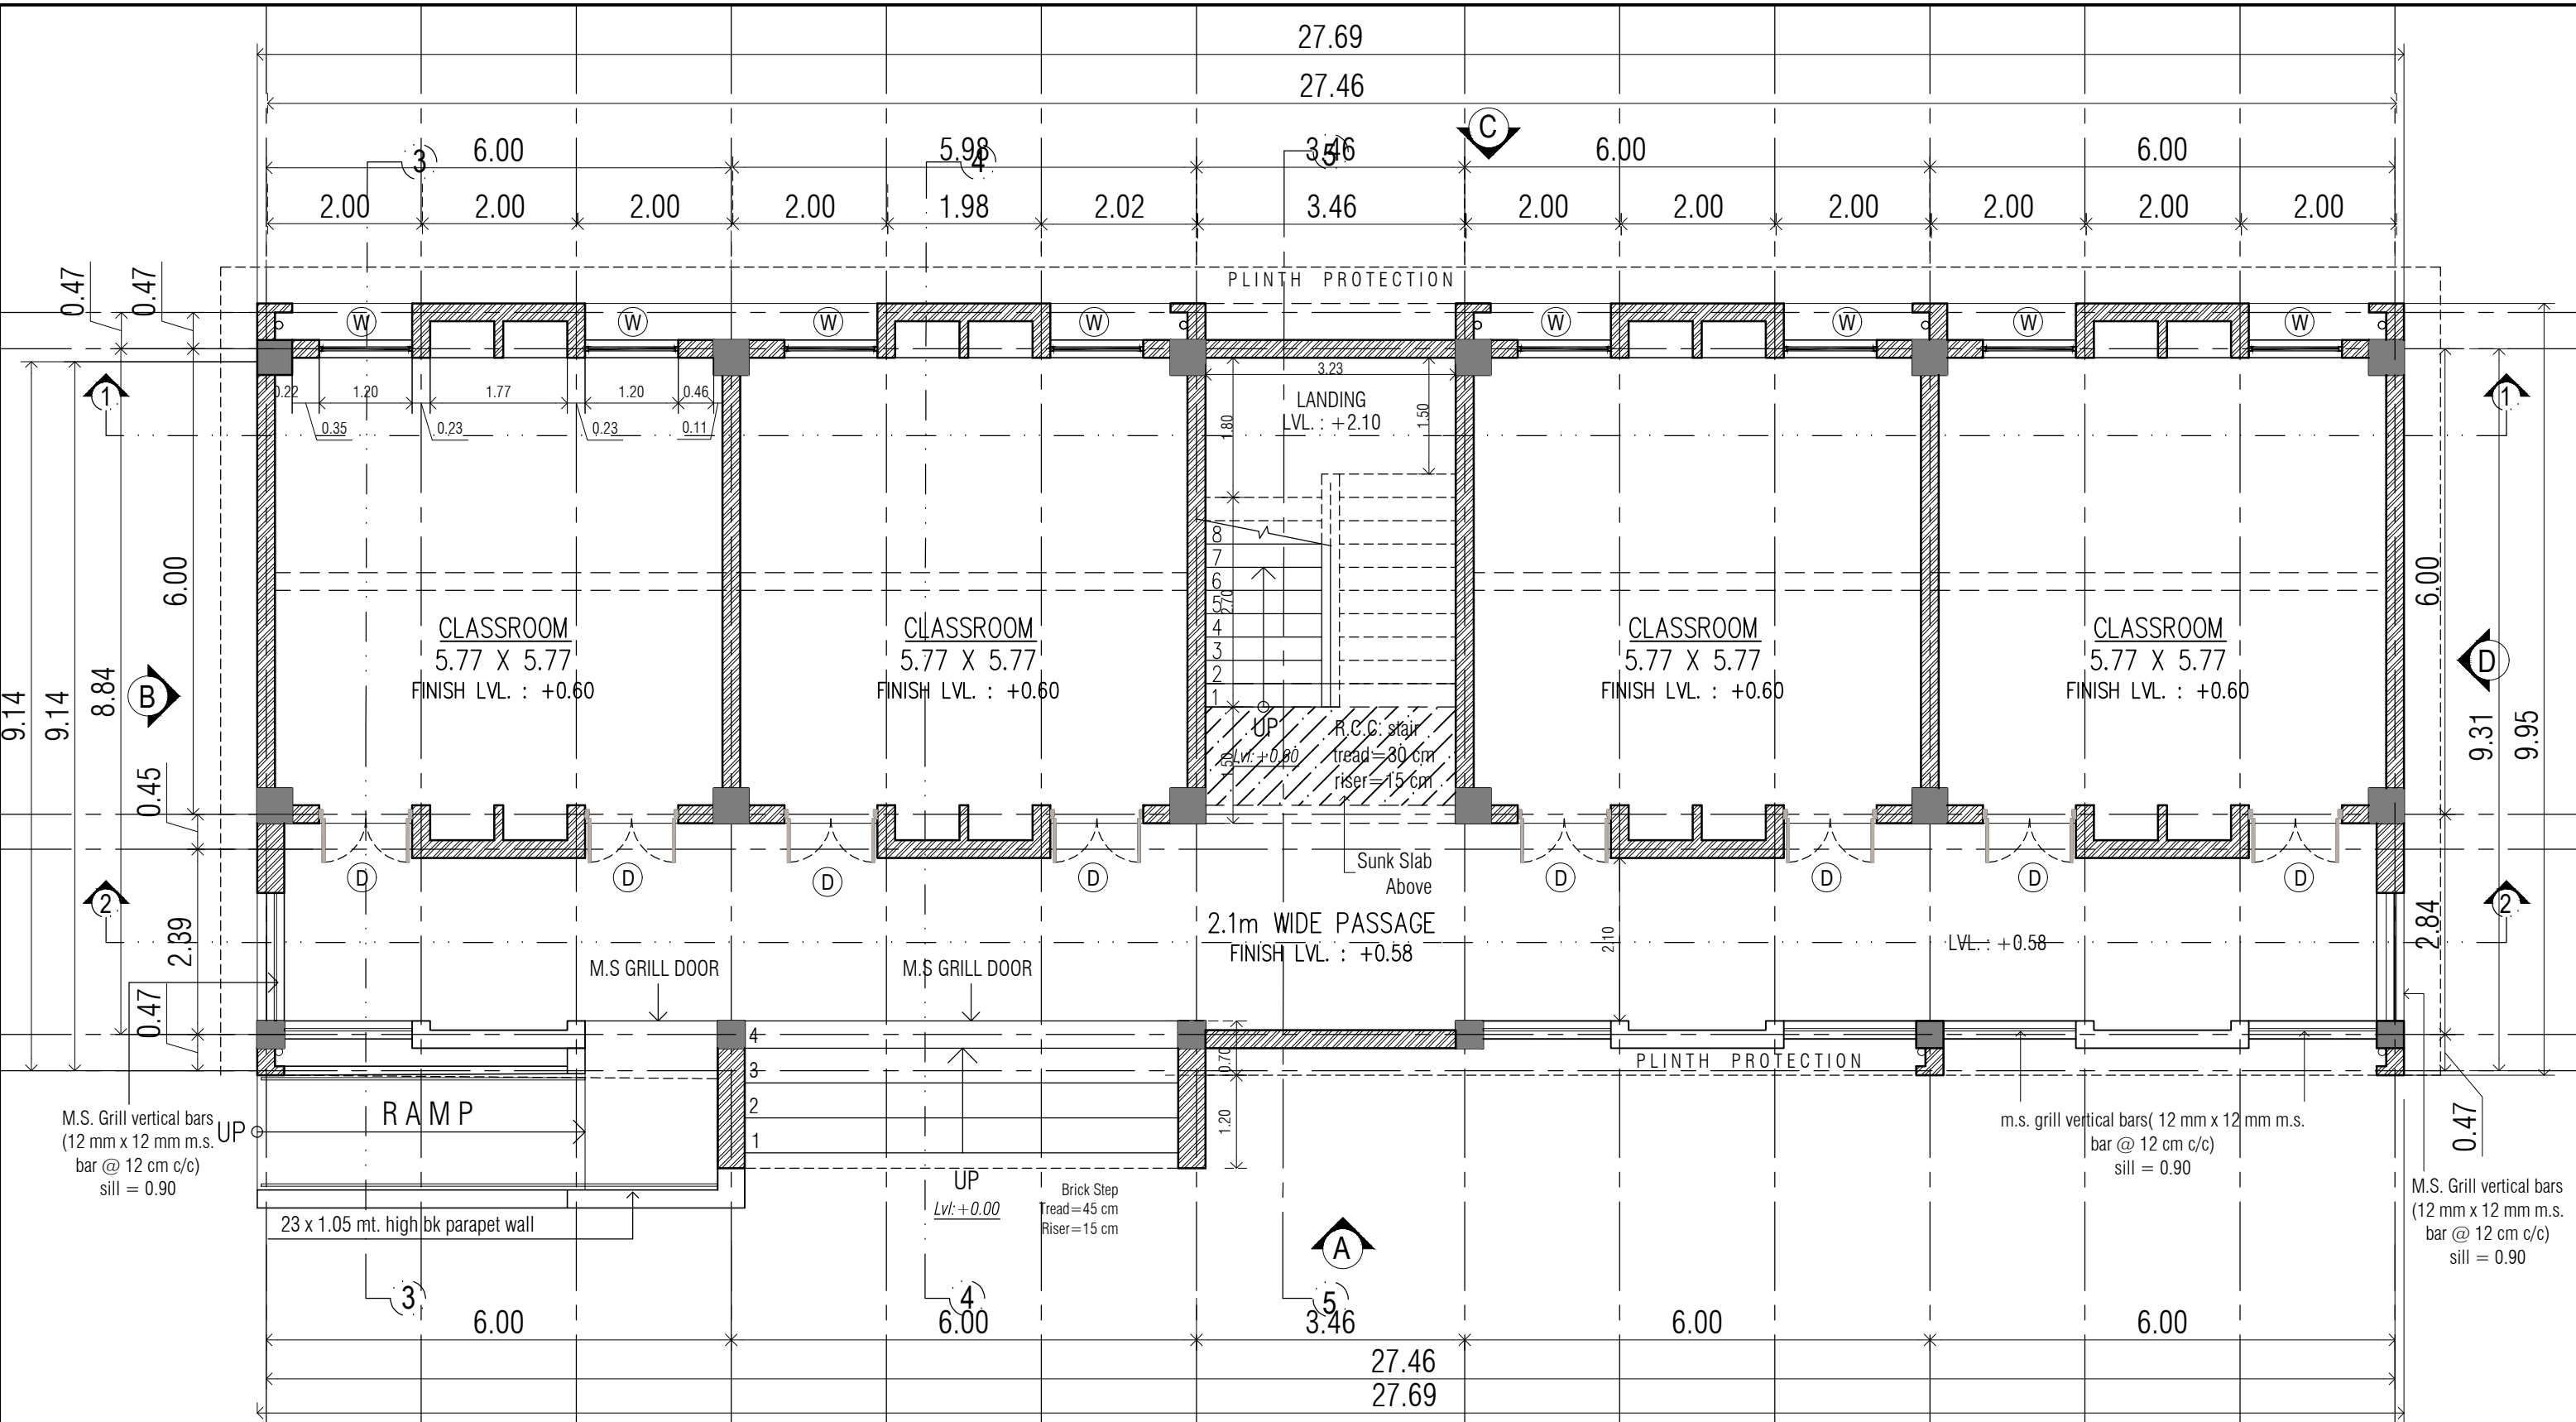

GROUND FLOOR PLAN

DOOR WINDOW SCHEDULE

TYPE	SIZE	LINTEL	SILL	NOS.
D	1.20x2.43	BEAM BOTTOM	—	14
D1	1.20x2.10	BEAM BOTTOM	—	01
W	1.20x1.98	BEAM BOTTOM	0.45	14


S.S.A
ARCHITECT
SURESH M. SHAH

PROJECT
7 (I-TYPE) CLASS ROOMS

PLACE :
TALUKA :
DIST :

DRAWN BY :
SCALE : N.T.S.
DATE : 17 / 07 / 12

DRG.NO.

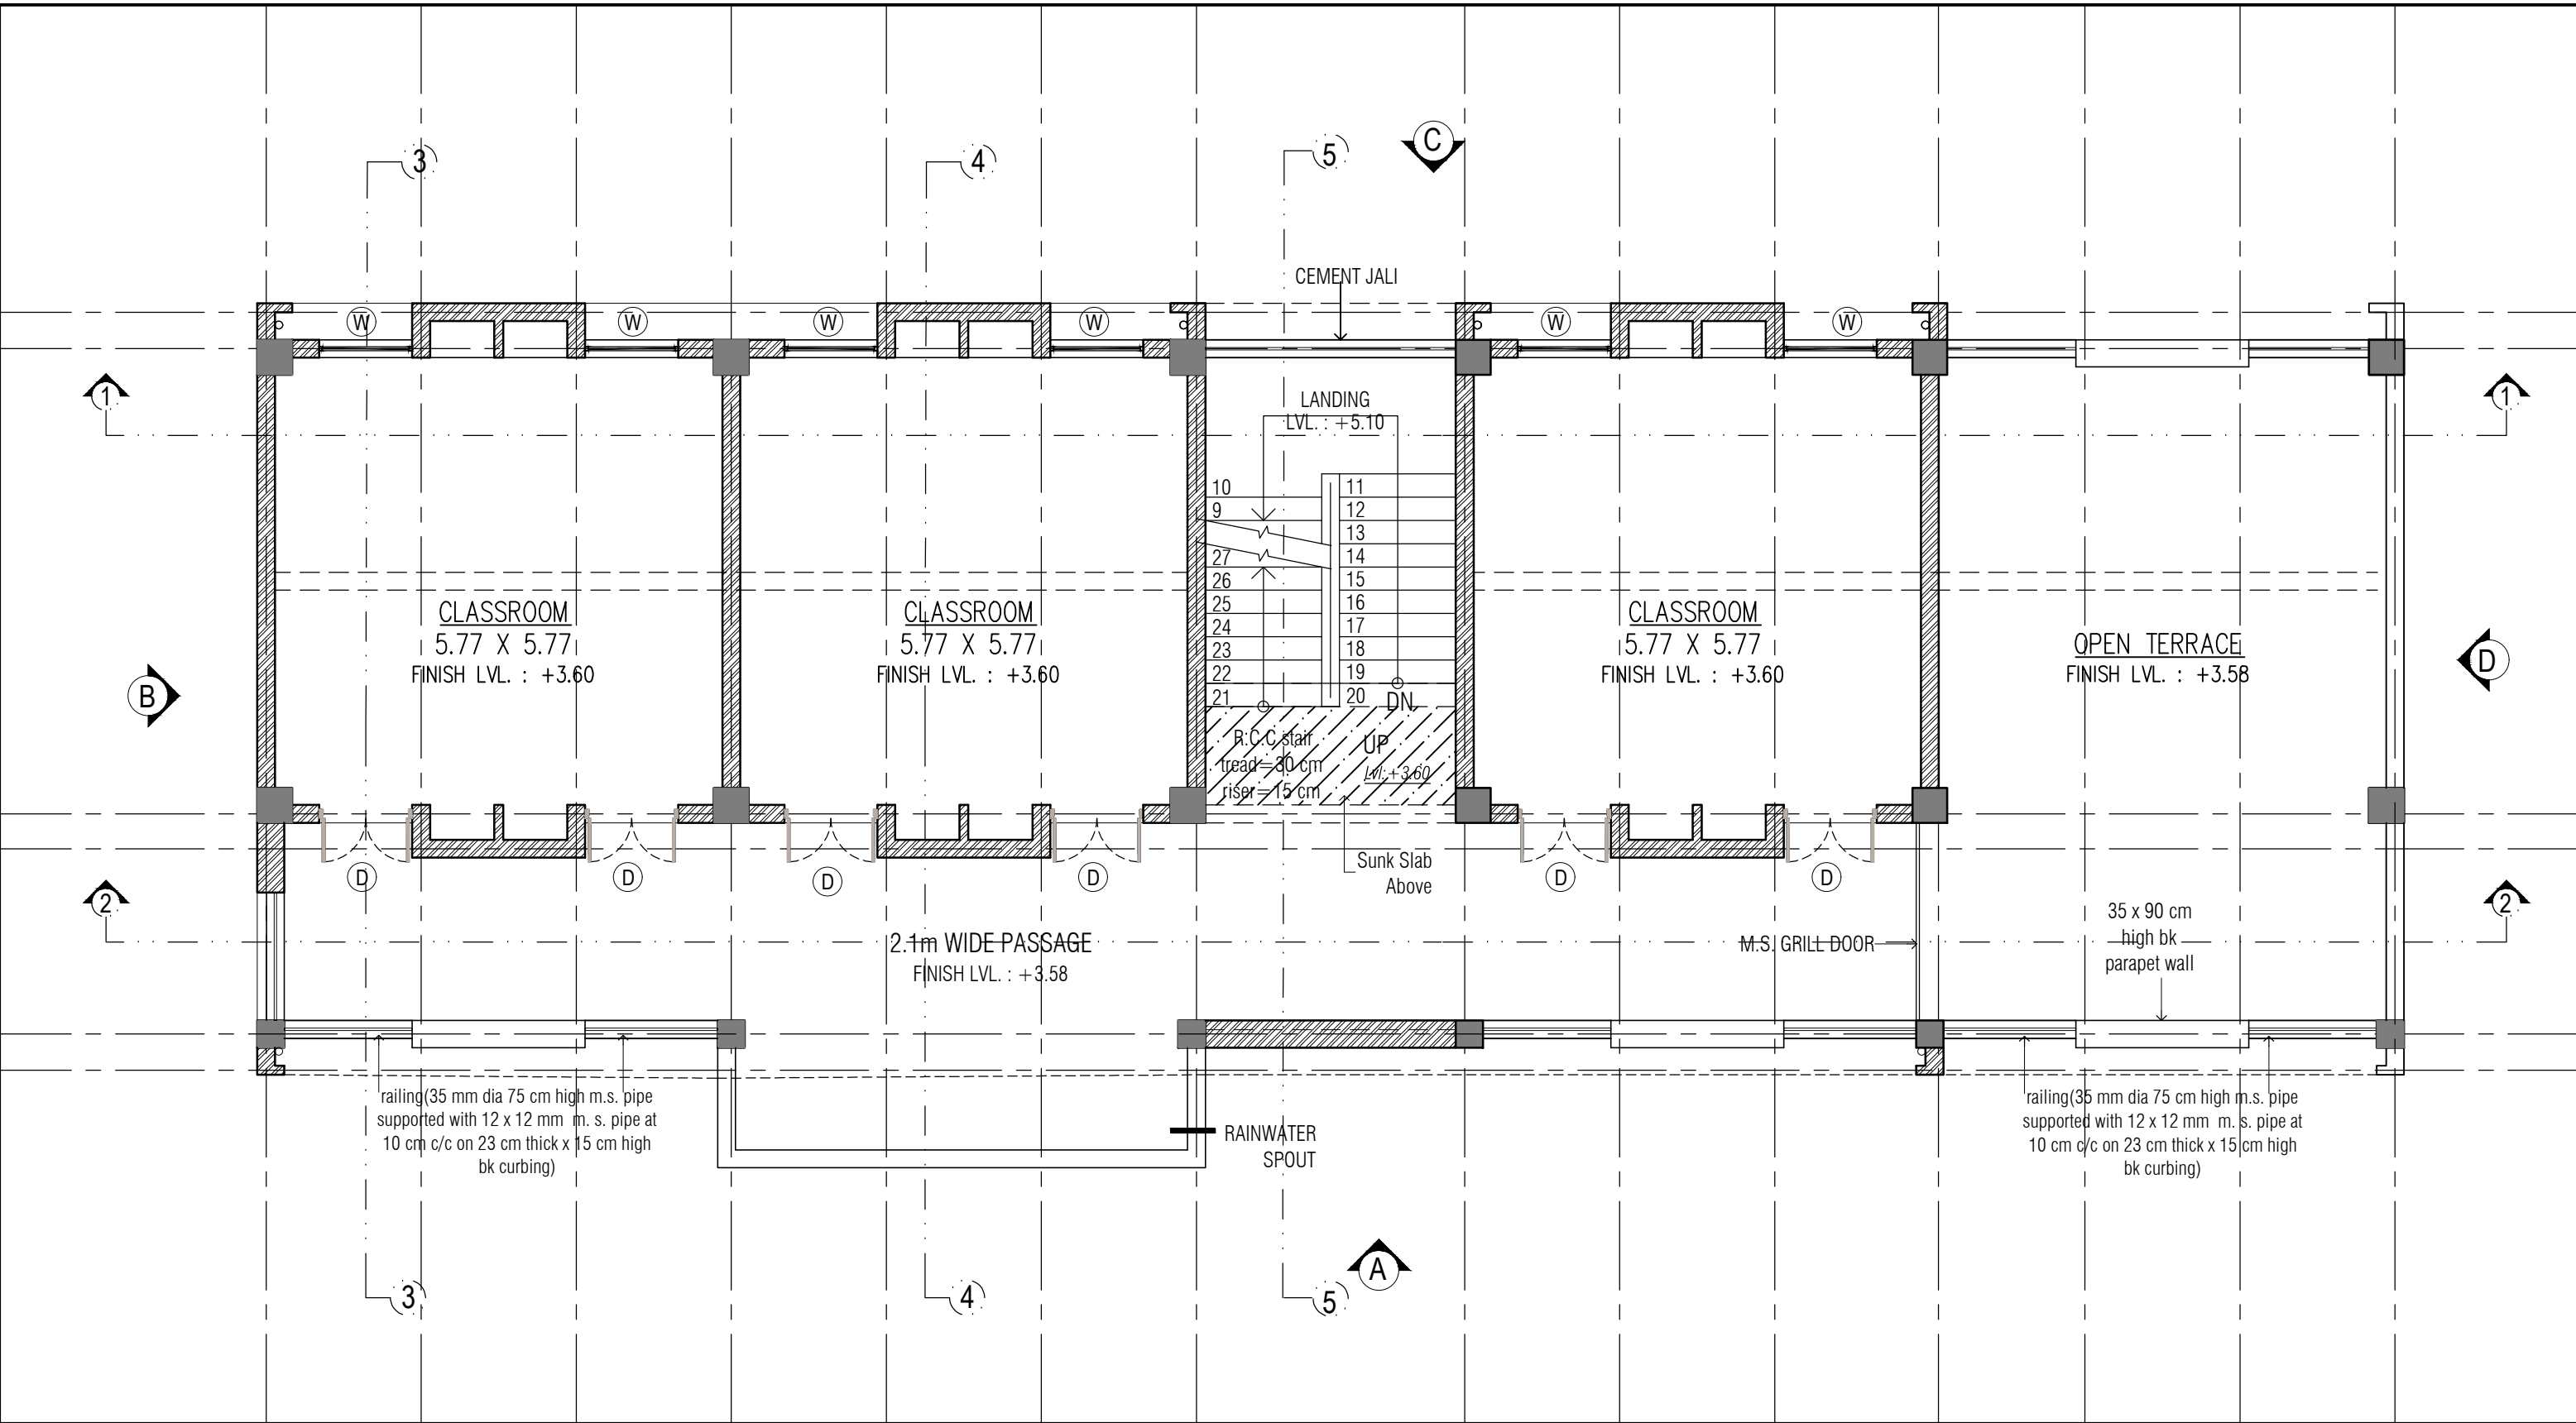

FIRST FLOOR PLAN


PROJECT
7 (I-TYPE) CLASS ROOMS

PLACE :
TALUKA :
DIST :

S.S.A
ARCHITECT
SURESH M. SHAH

DRAWN BY :
SCALE : N.T.S.
DATE : 17 / 07 / 12

DRG.NO.
2/8

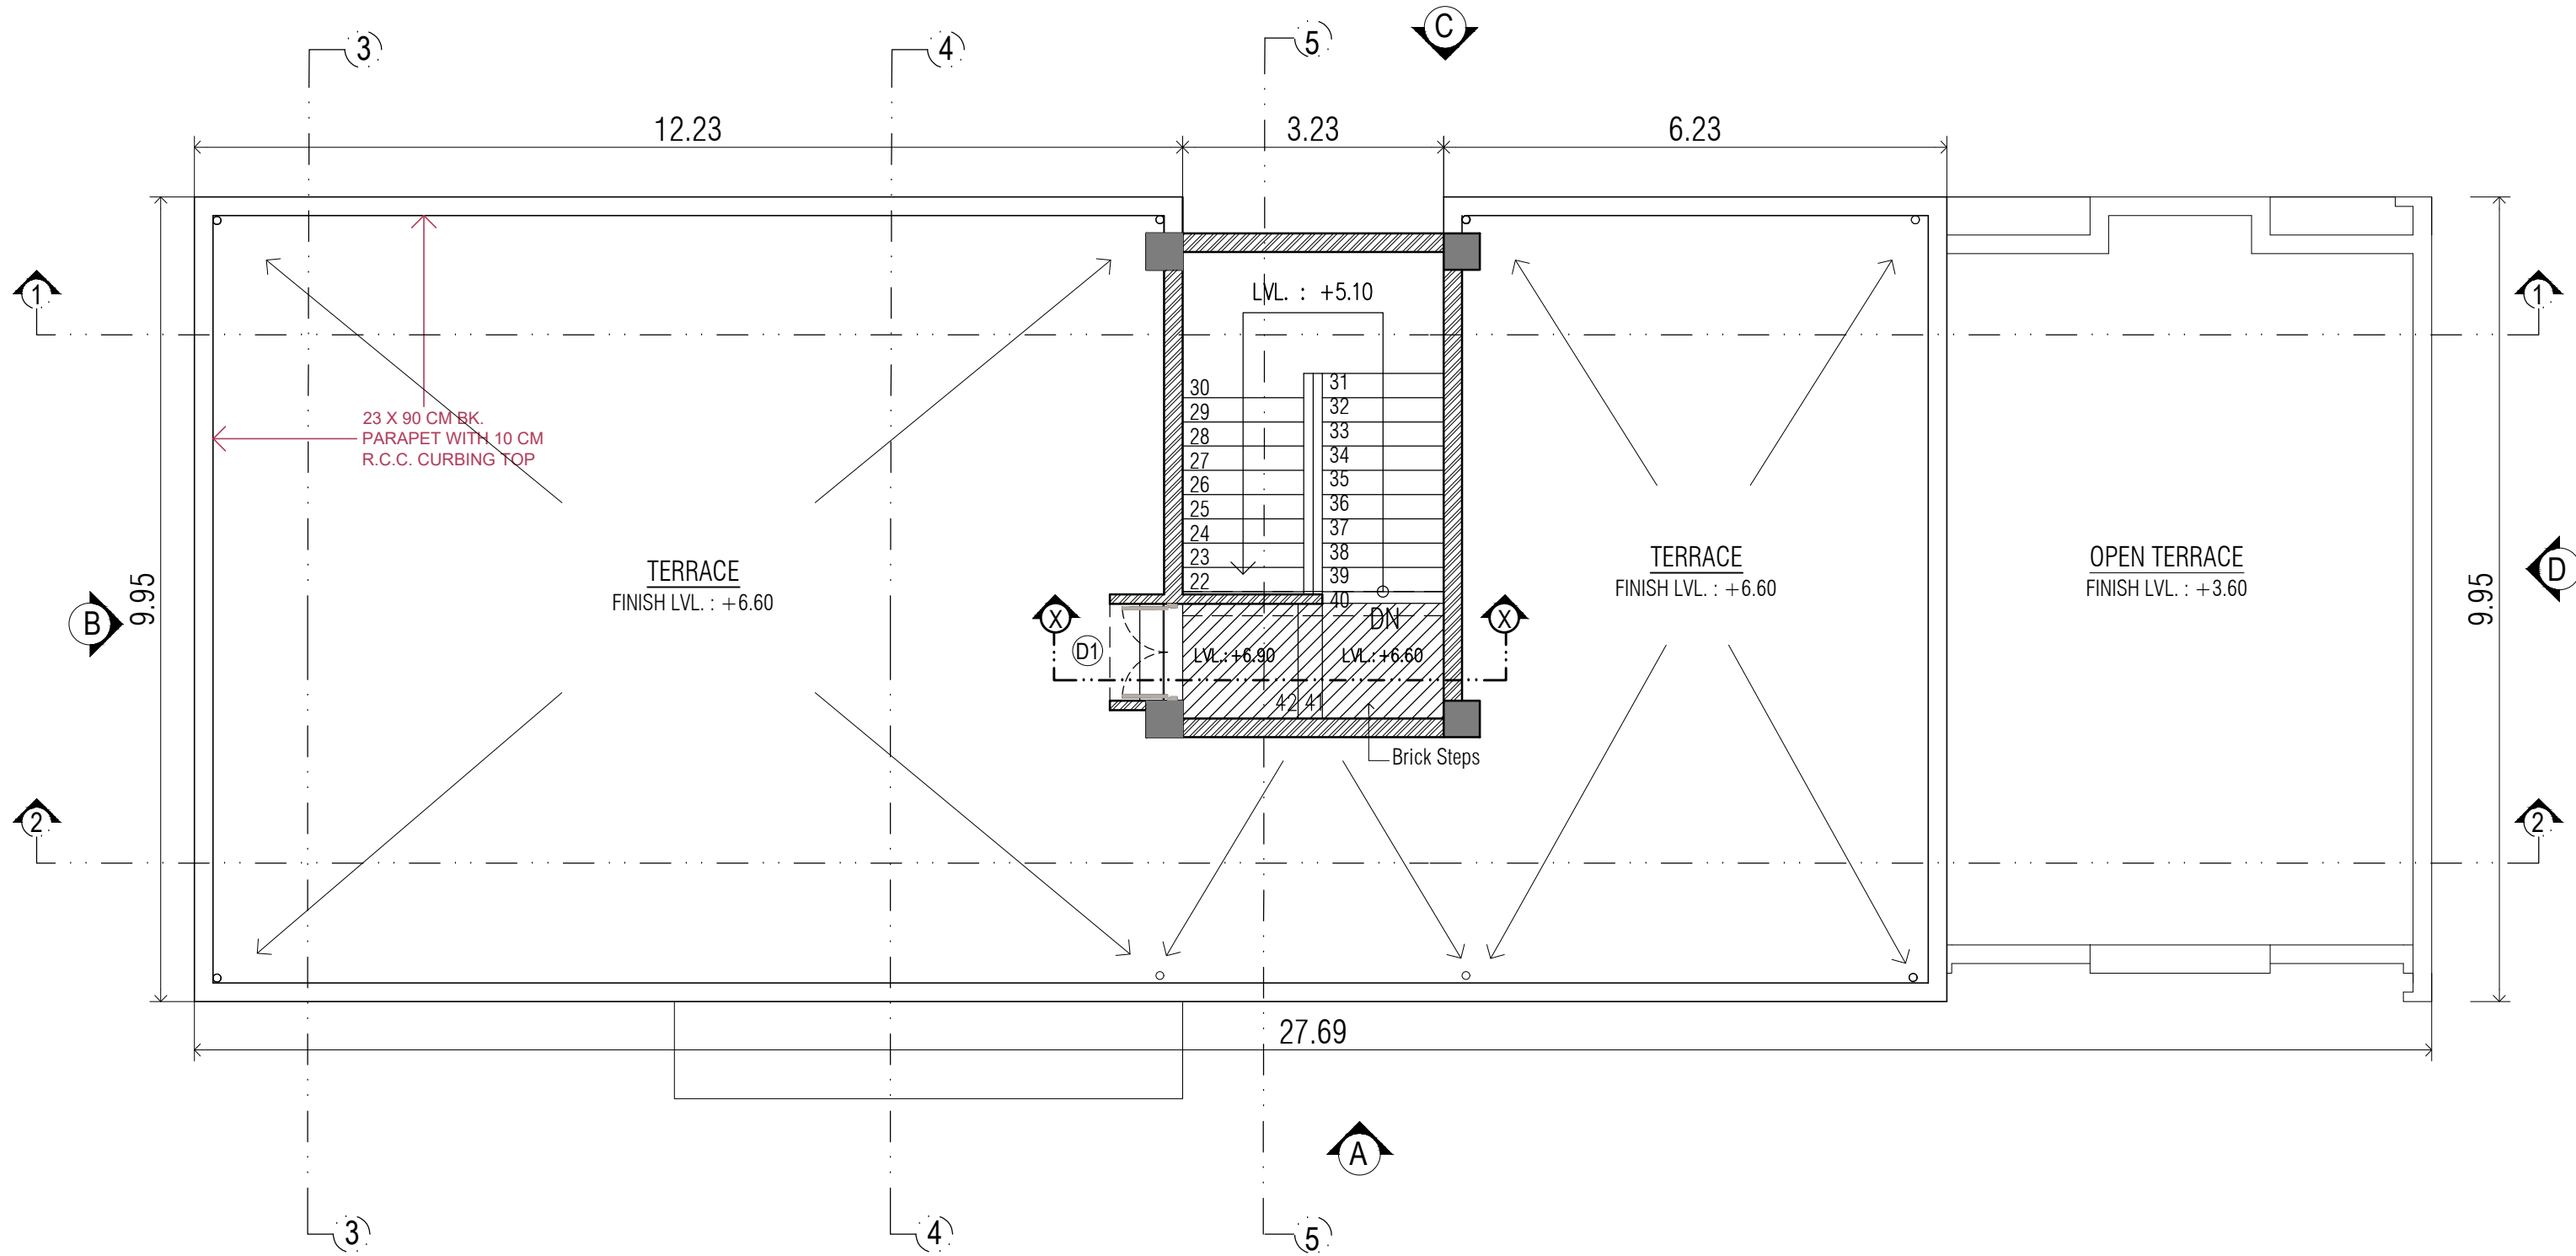

TERRACE PLAN


PROJECT
7 (I-TYPE) CLASS ROOMS

PLACE :
TALUKA :
DIST :

S.S.A
ARCHITECT
SURESH M. SHAH

DRAWN BY :
SCALE : N.T.S.
DATE : 17 / 07 / 12

DRG.NO.

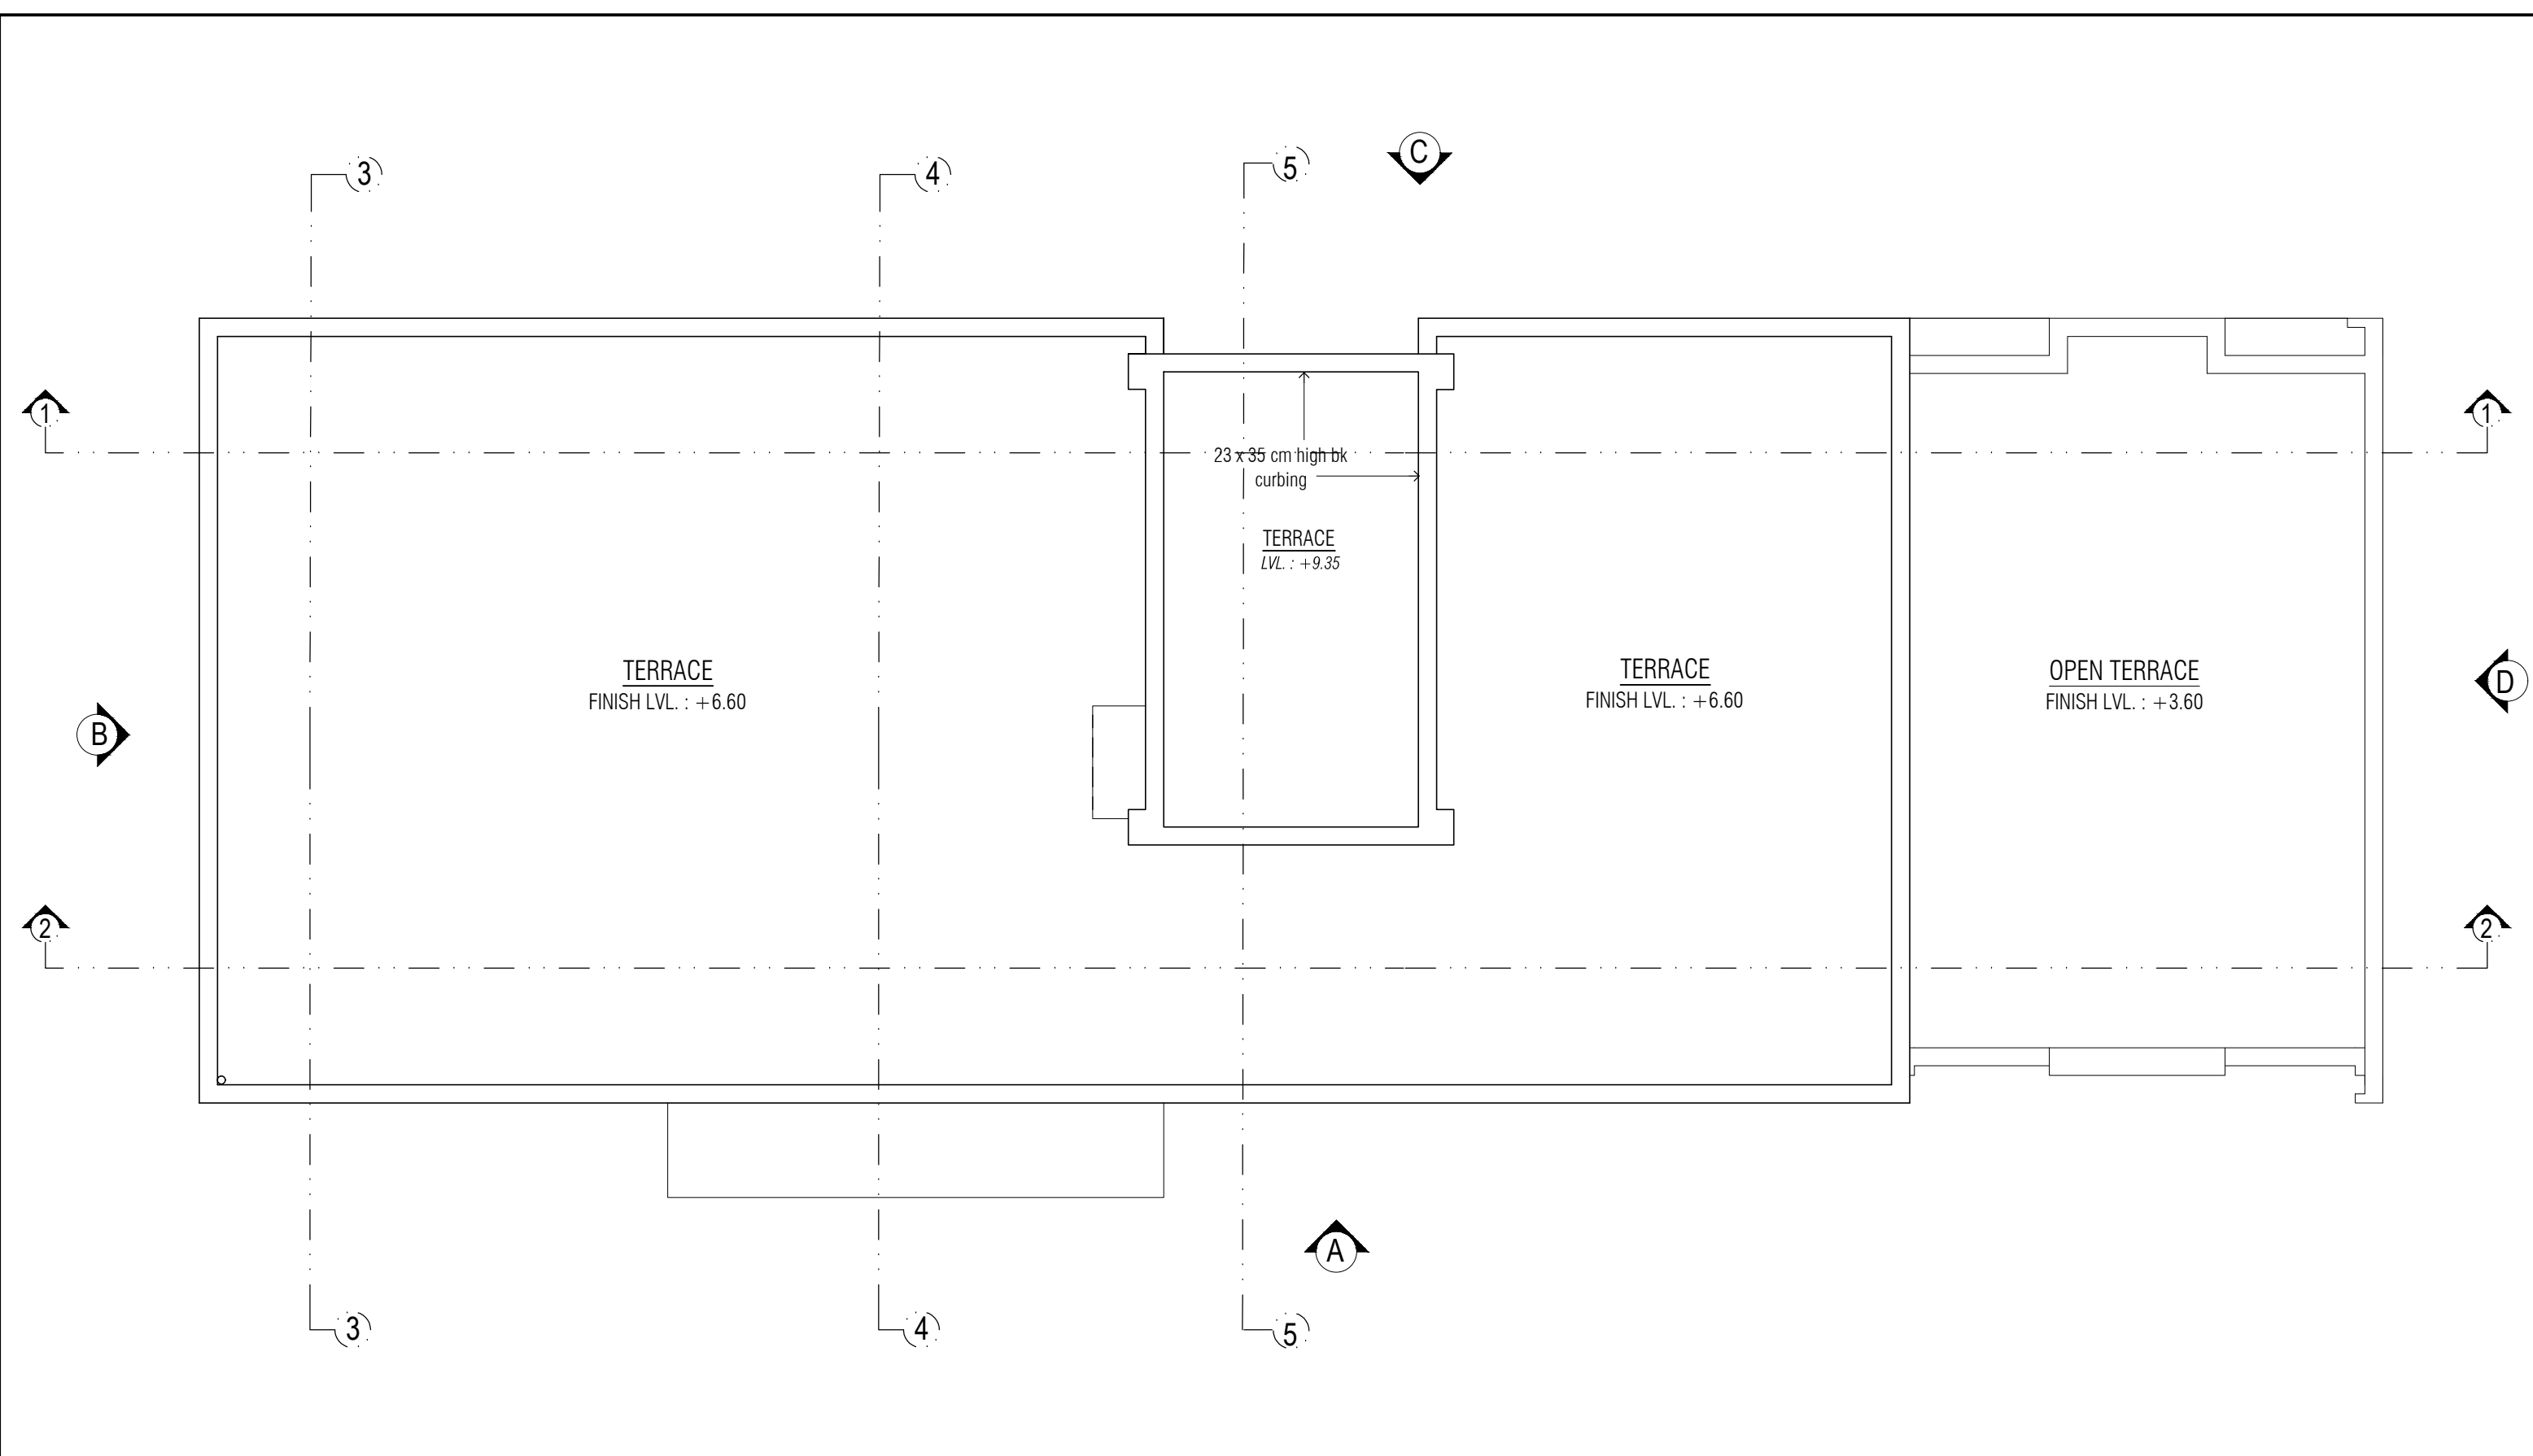

UPPER TERRACE PLAN


PROJECT
7 (I-TYPE) CLASS ROOMS

PLACE :
TALUKA :
DIST :


S.S.A
ARCHITECT
SURESH M. SHAH

DRAWN BY :
SCALE : N.T.S.
DATE : 17 / 07 / 12

DRG.NO.
4/8

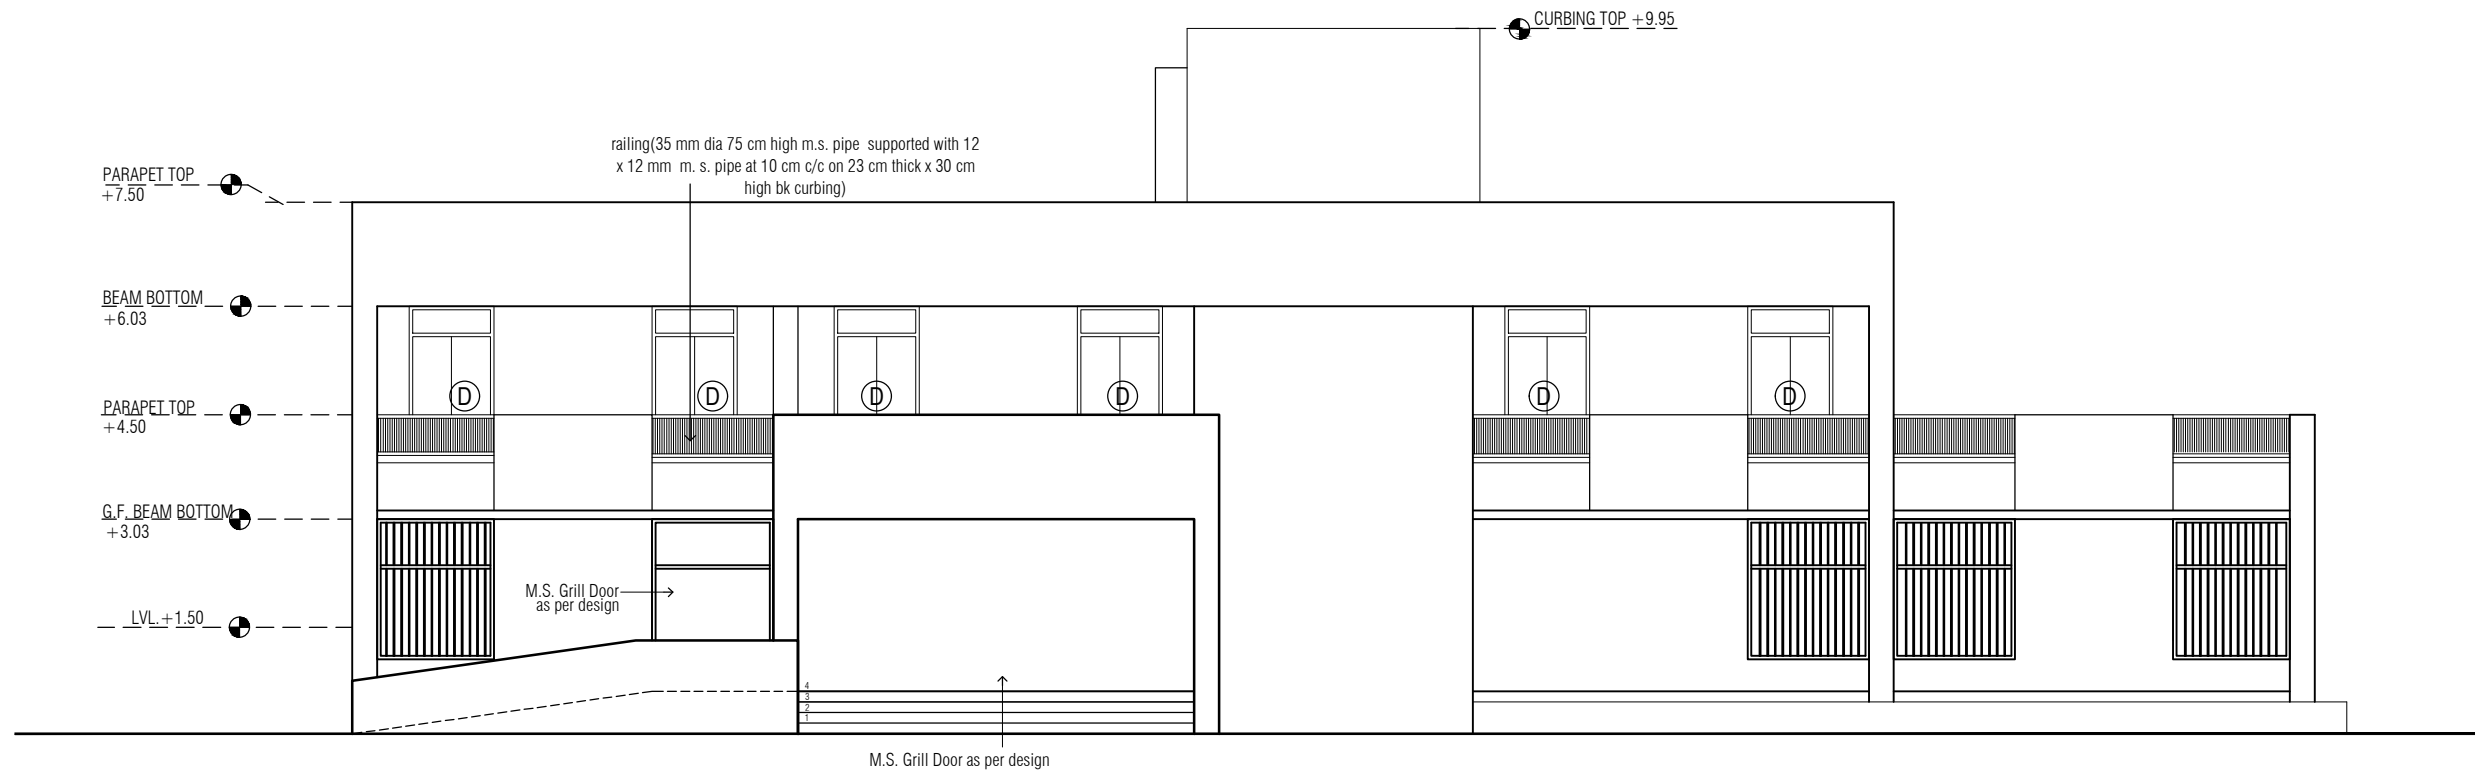

ELEVATION -A

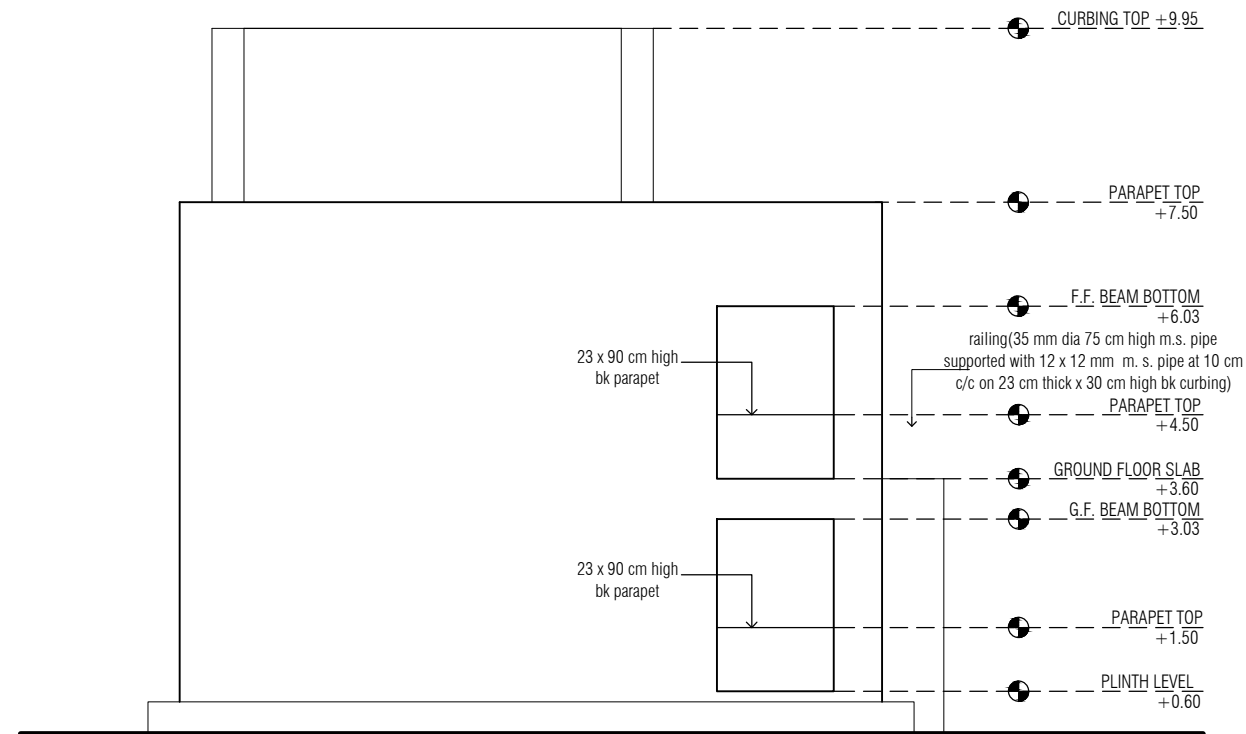

ELEVATION -B

ELEVATIONS

PROJECT
7 (I-TYPE) CLASS ROOMS

PLACE :
TALUKA :
DIST :

S.S.A
ARCHITECT
SURESH M. SHAH


DRAWN BY : NIHARIKA RAVAL
SCALE : N.T.S.
DATE : 17 / 07 / 12

DRG.NO.

7/8



ELEVATION -C

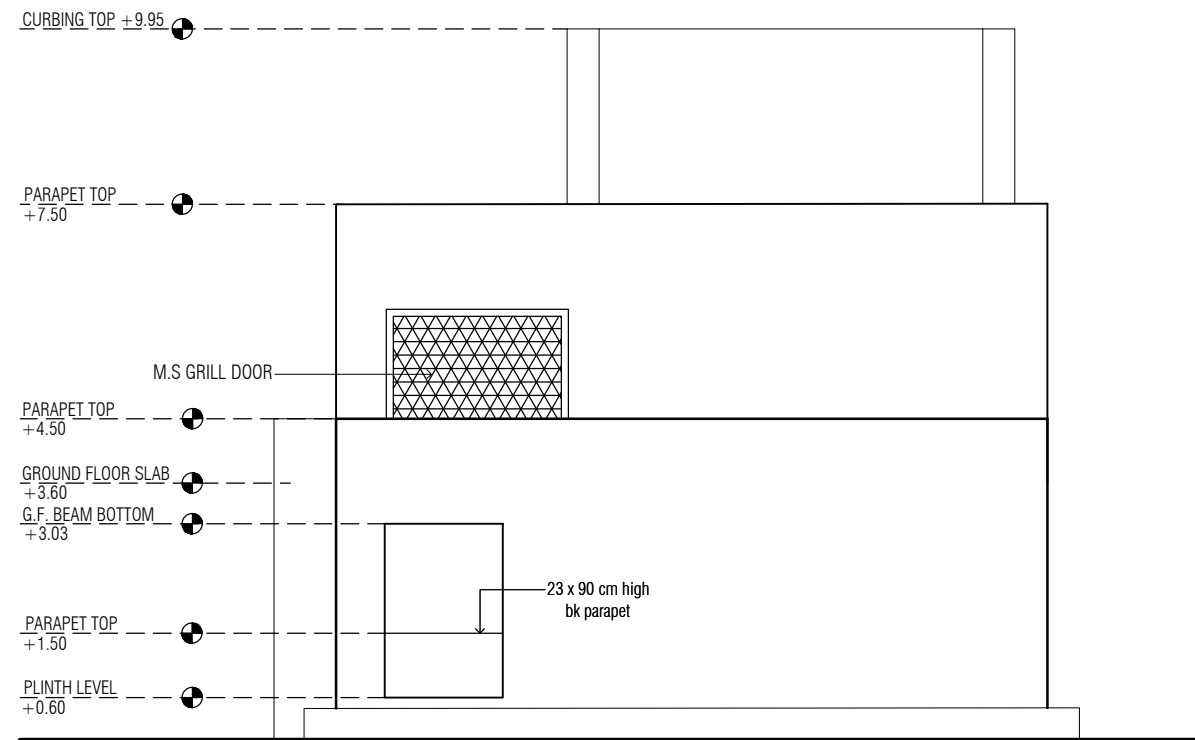

ELEVATION -D

ELEVATIONS

PROJECT
7 (I-TYPE) CLASS ROOMS


PLACE :
TALUKA :
DIST :

S.S.A
ARCHITECT
SURESH M. SHAH


DRAWN BY : NIHARIKA RAVAL
SCALE : N.T.S.
DATE : 17 / 07 / 12

DRG.NO.

8/8

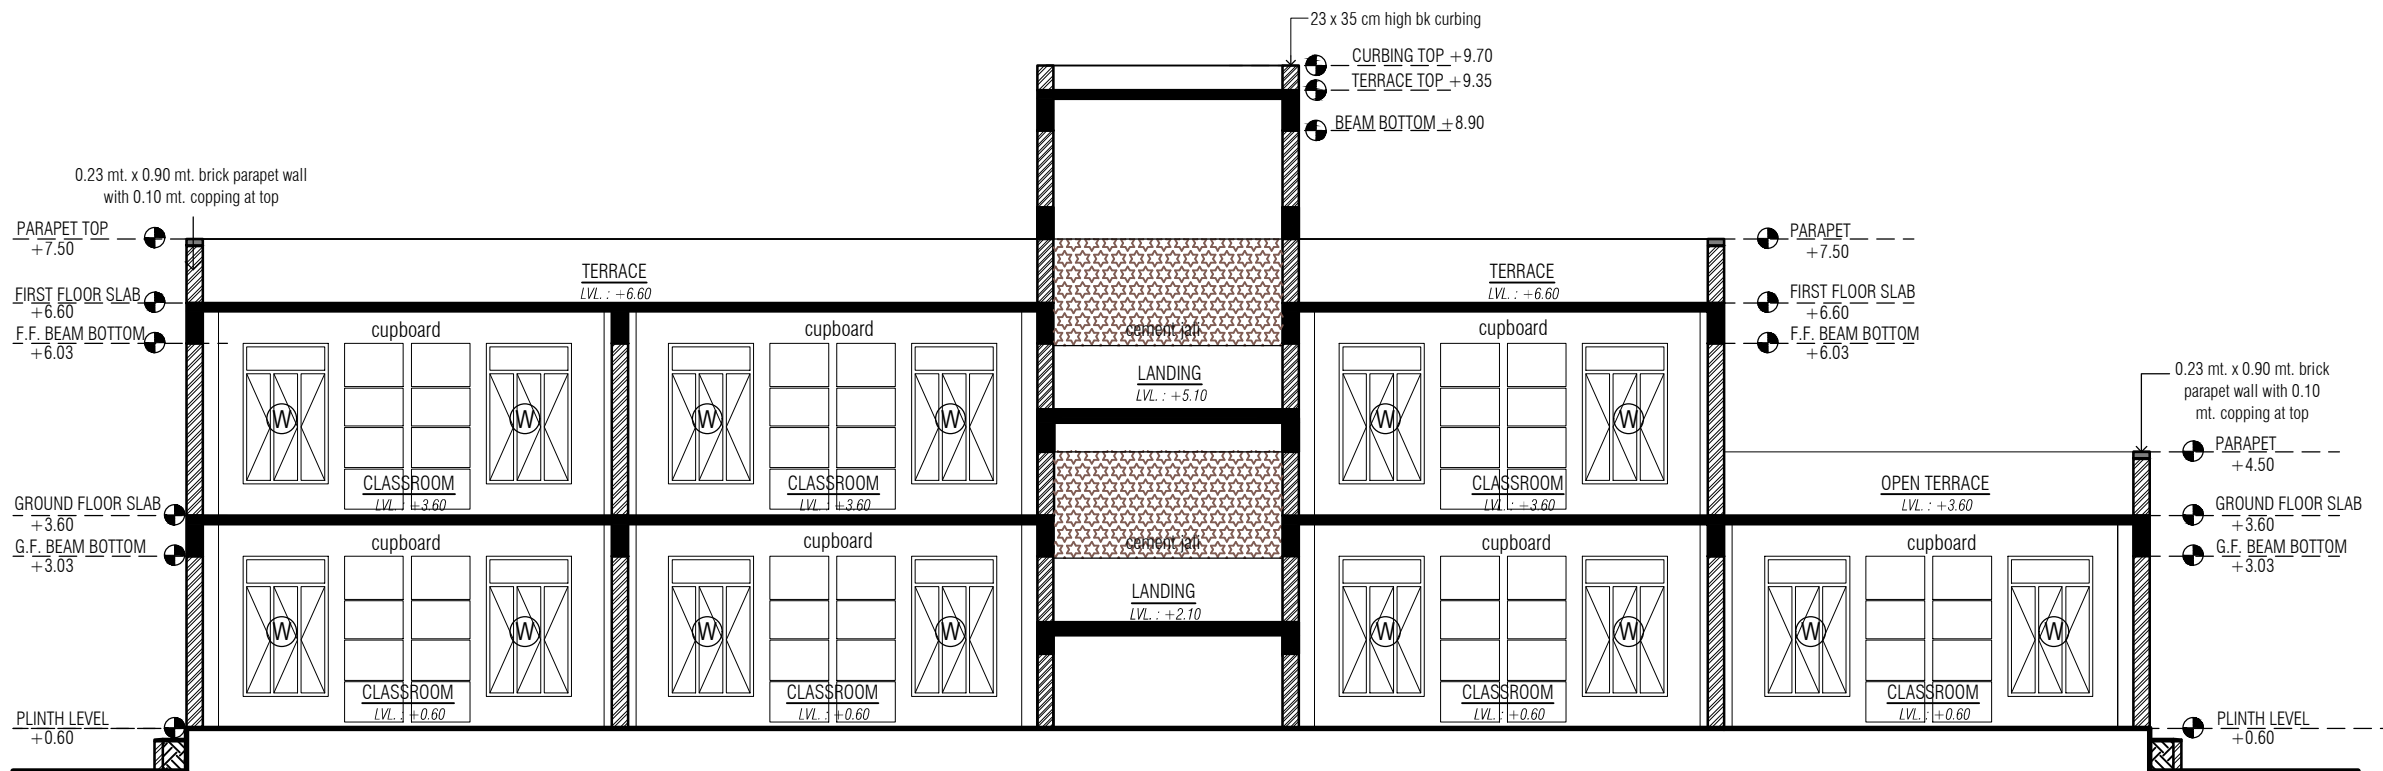

SECTION -1-1

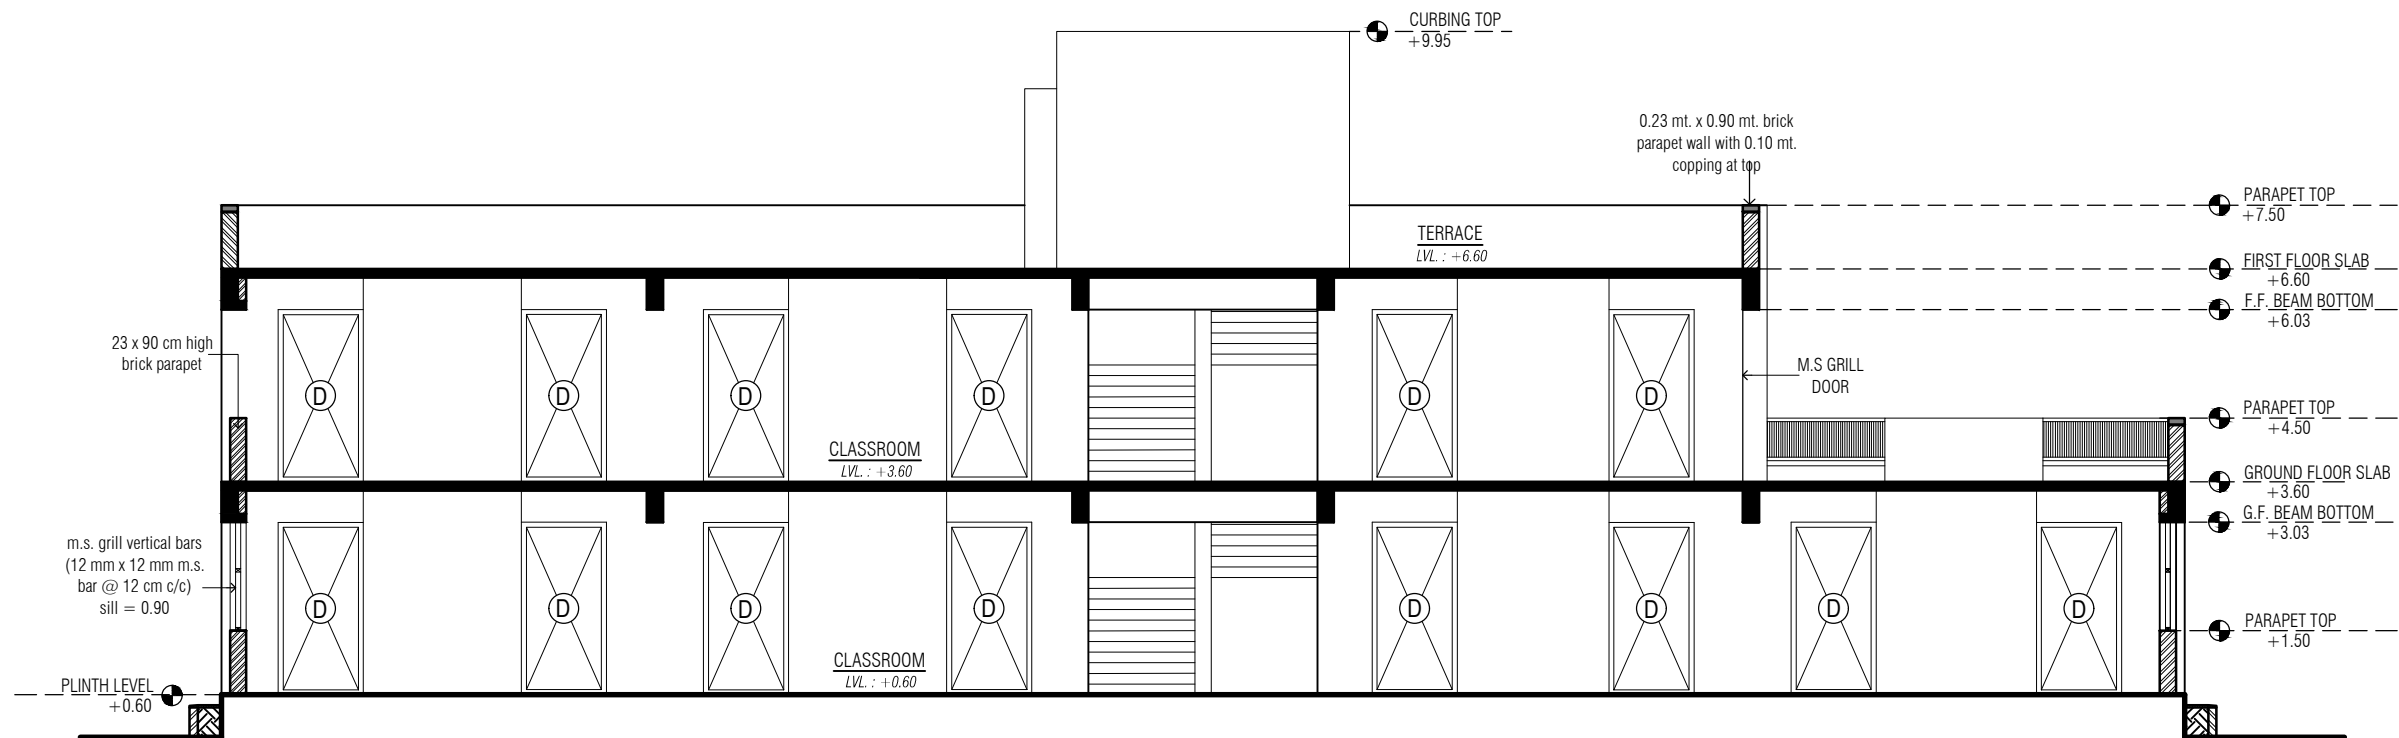

SECTION -2-2

SECTIONS

PROJECT
7 (I-TYPE) CLASS ROOMS


PLACE :
TALUKA :
DIST :

S.S.A
ARCHITECT
SURESH M. SHAH


DRAWN BY : NIHARIKA RAVAL
SCALE : N.T.S.
DATE : 17 / 07 / 12

DRG.NO.


5/8

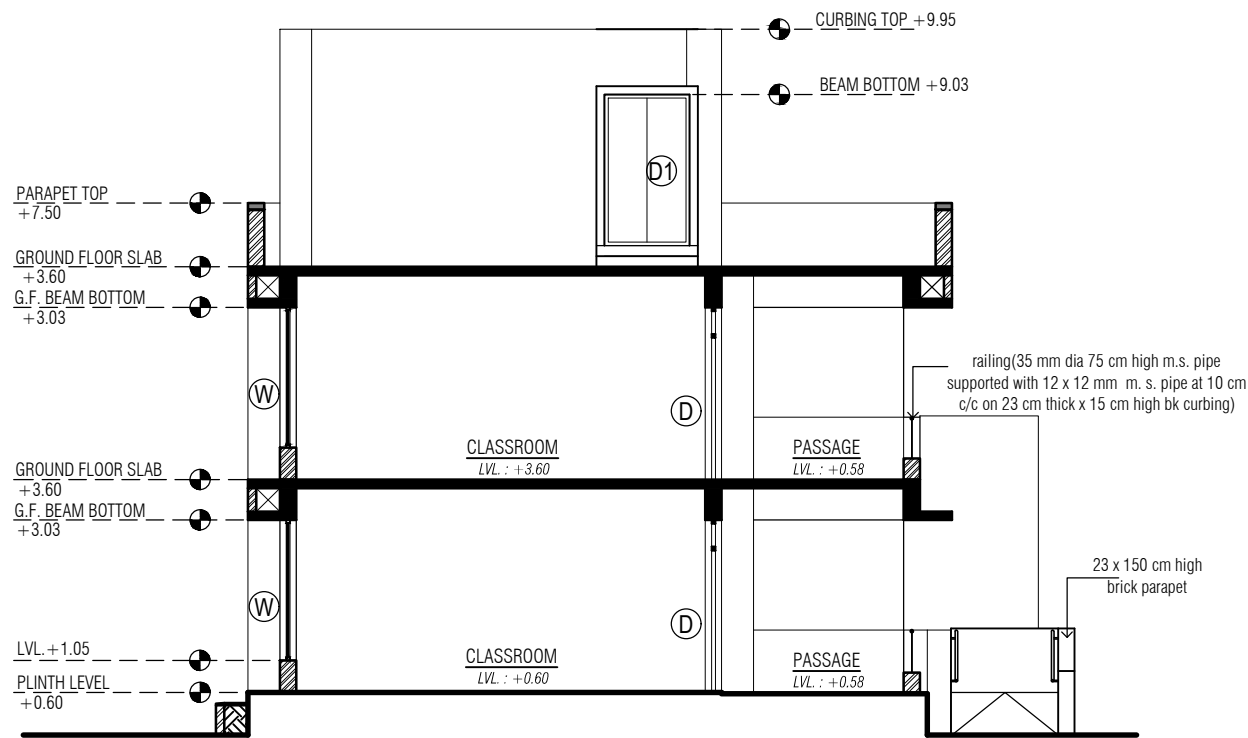


SECTION - 3-3

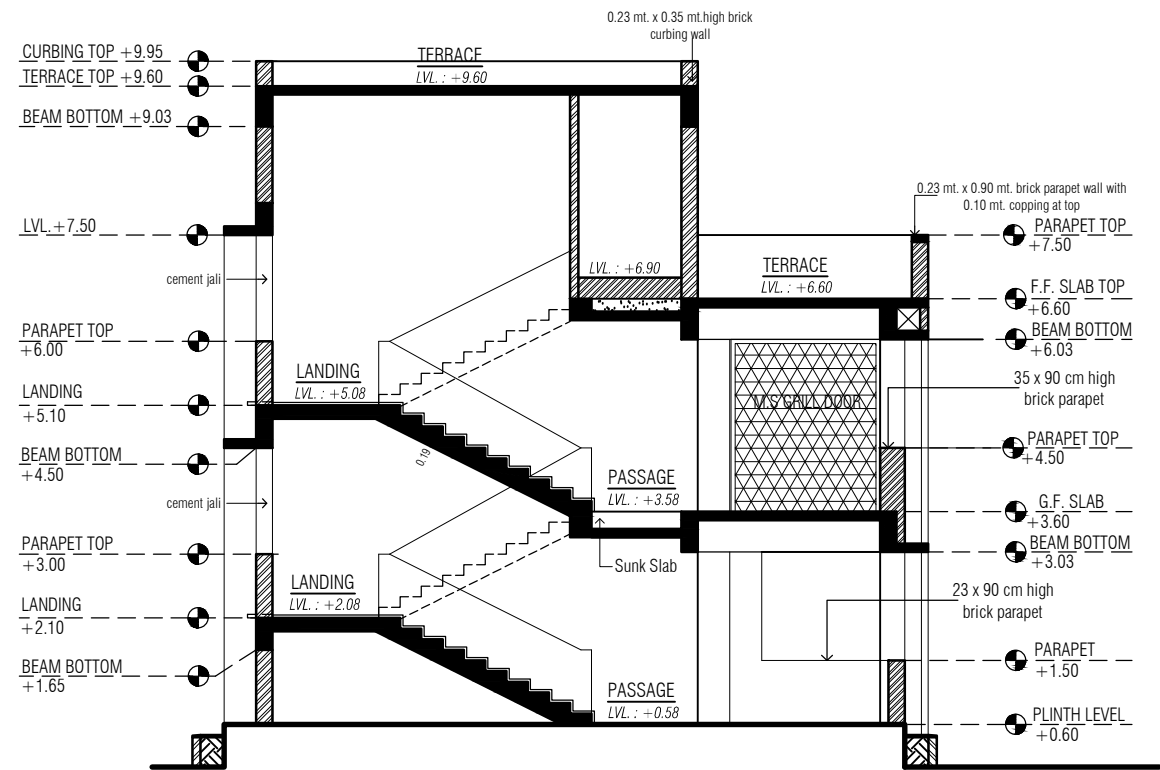

SECTION - 5-5

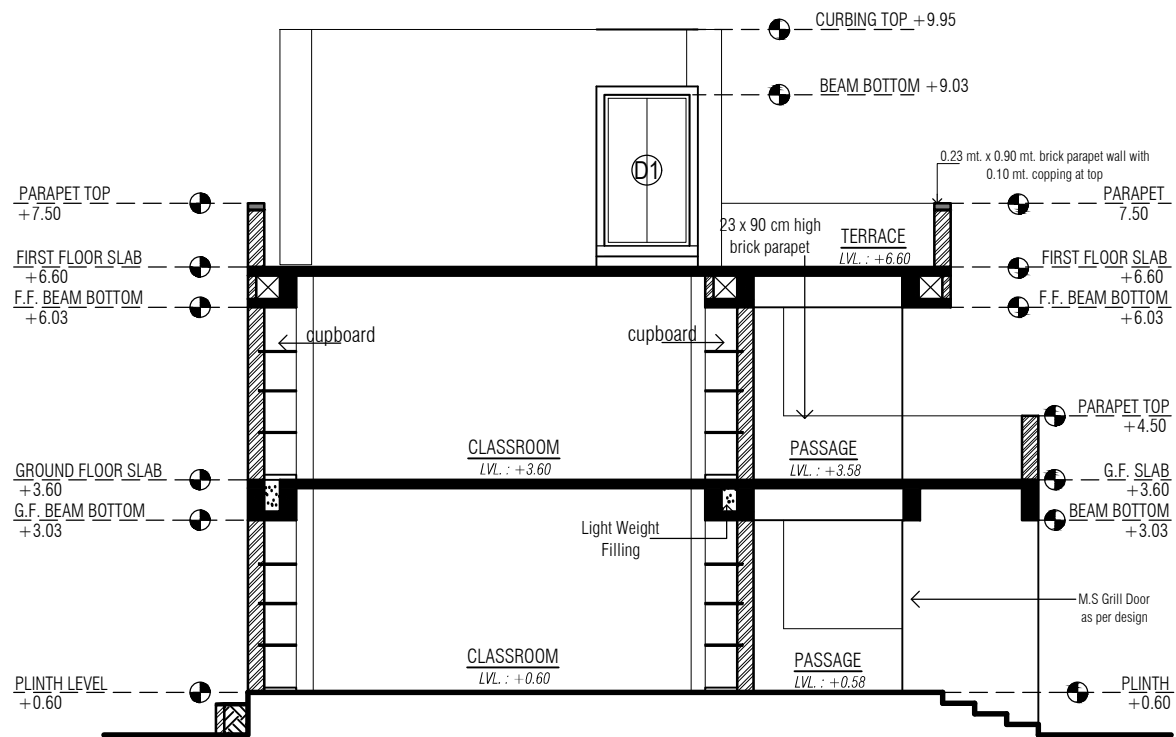

SECTION - 4-4

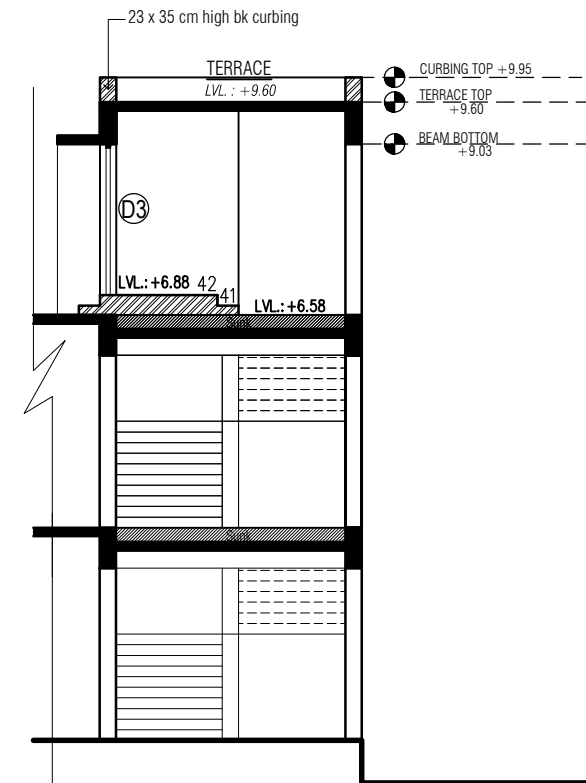

SECTION - X-X

SECTIONS

PROJECT
7 (I-TYPE) CLASS ROOMS

PLACE :
TALUKA :
DIST :

S.S.A
ARCHITECT
SURESH M. SHAH

DRAWN BY : NIHARIKA RAVAL

SCALE : N.T.S.

DATE : 17 / 07 / 12

DRG.NO.

6/8