




# ARCHITECTURAL DRAWINGS

## FOR

### 3- Q DESIGN

### SAMAGRA SHIKSHA

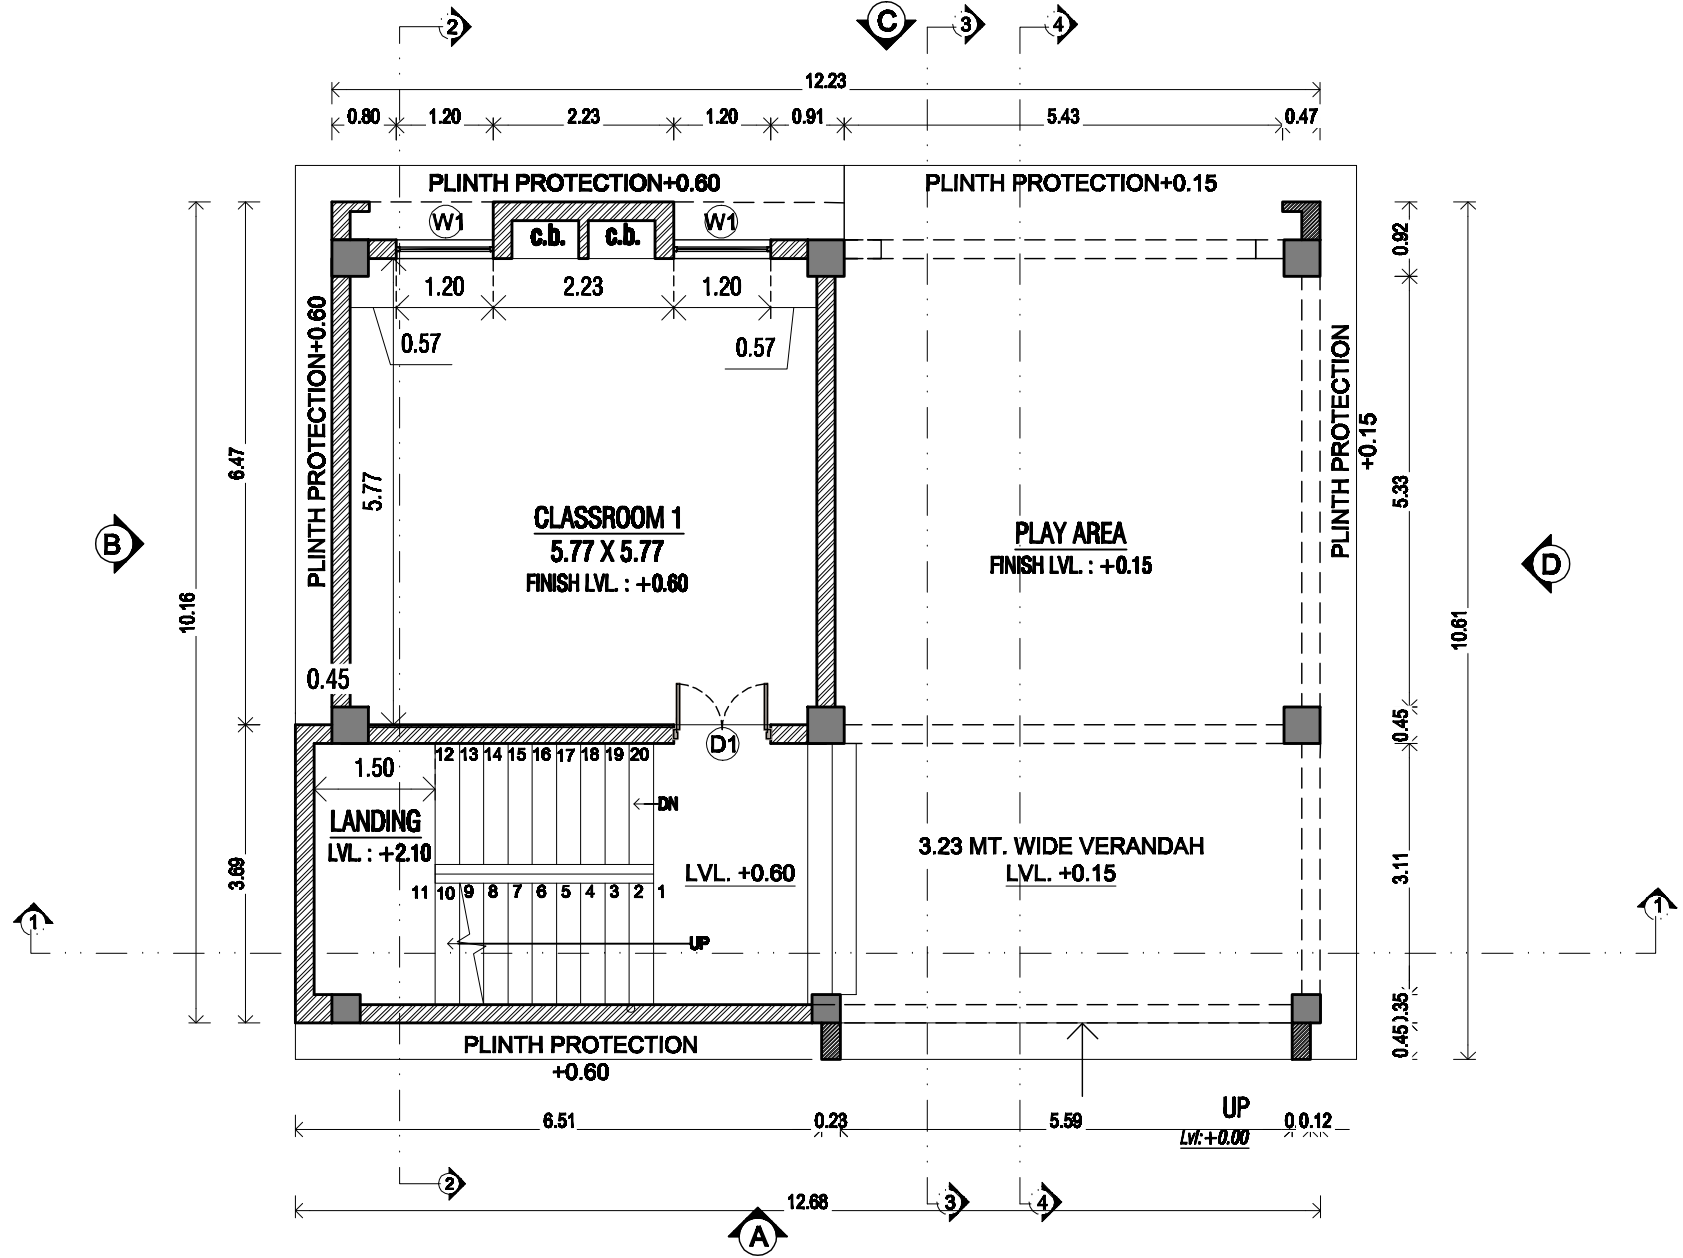

## GROUND FLOOR PLAN

### DOOR WINDOW SCHEDULE

TYPE	SIZE	LINTEL	SILL	NOS.
D1	1.20 X 2.40	BEAM BOTTOM	-	00
W1	1.20 X 1.90	BEAM BOTTOM	0.45	04

**S.S.A**  
ARCHITECT

### PROJECT

REVISE - 3Q (G+1) CLASS ROOMS  
PLACE :  
TALUKA :  
DIST :


DRAWN BY : AMEE KATHI

SCALE : N.T.S.

DATE :

DRG.NO.

1/5

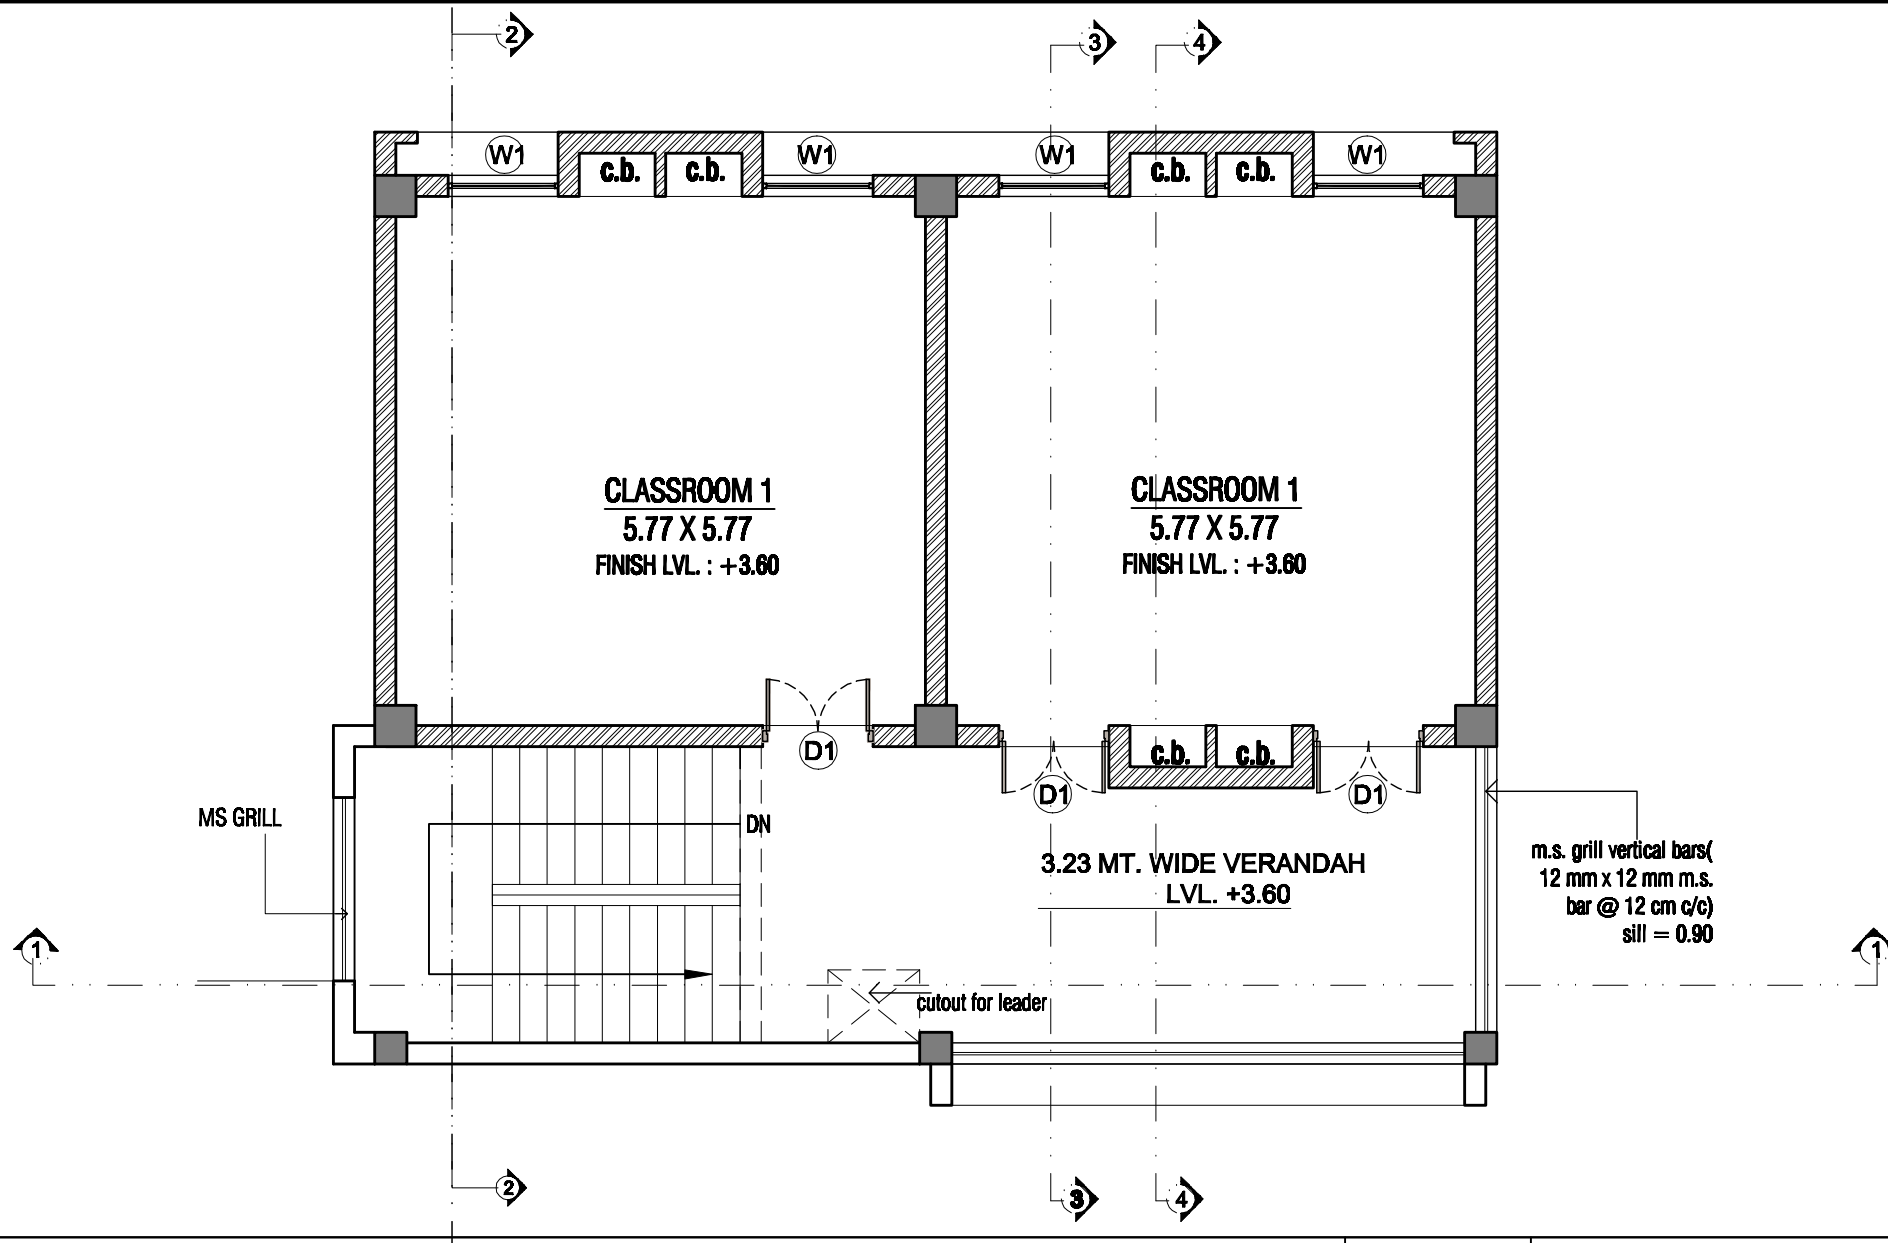

## FIRST FLOOR PLAN

- ← 0.23 mt. x 1.00mt.  
brick parapet
- ← 0.23 mt. x 0.15mt.  
brick curbing

DOOR WINDOW SCHEDULE				
TYPE	SIZE	LINTEL	SILL	NOS.
D1	1.20 X 2.40	BEAM BOTTOM	-	03
W1	1.20 X 1.90	BEAM BOTTOM	0.45	04

**S.S.A**  
ARCHITECT

### PROJECT

REVISE - 3Q (G+1) CLASS ROOMS

PLACE :

TALUKA :

DIST :


DRAWN BY : AMEE KATHI

SCALE : N.T.S.

DATE :

DRG.NO.

2/5

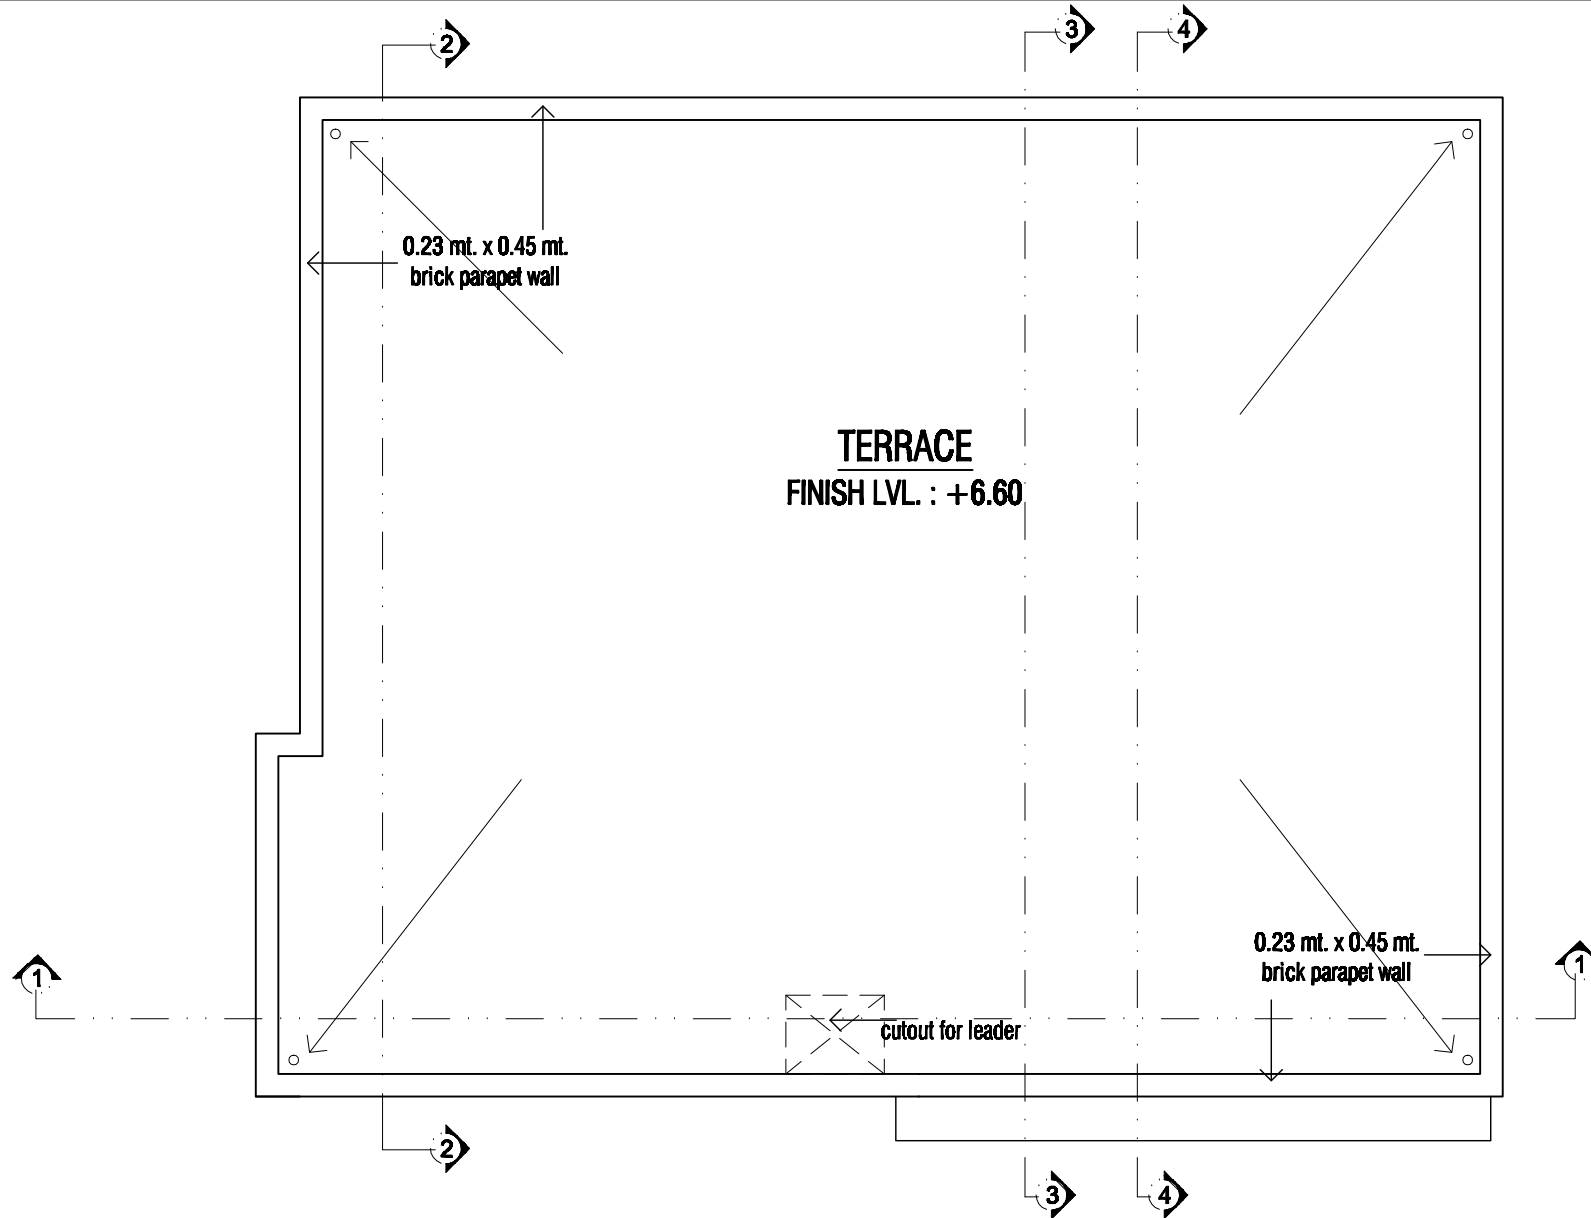





## TERRACE PLAN

**S.S.A**  
ARCHITECT

PROJECT  
REVISE - 3Q (G+1) CLASS ROOMS  
PLACE :  
TALUKA :  
DIST :

DRAWN BY : AMEE KATHI  
SCALE : N.T.S.  
DATE :

DRG.NO.  
**3/5**

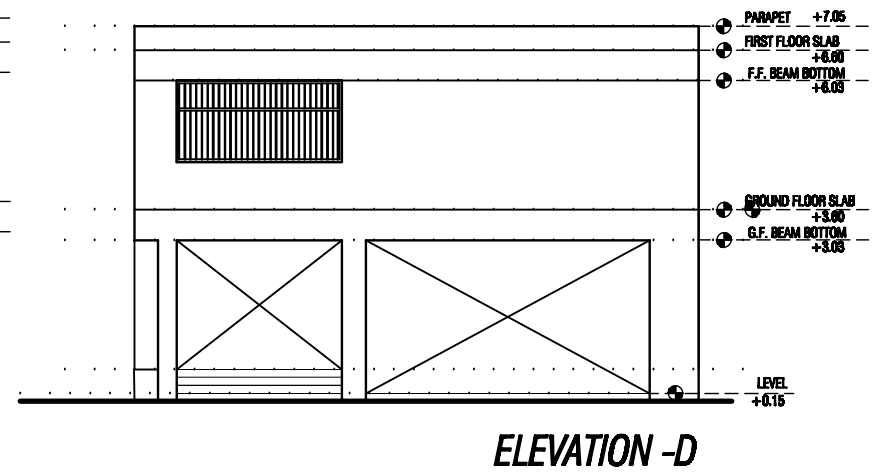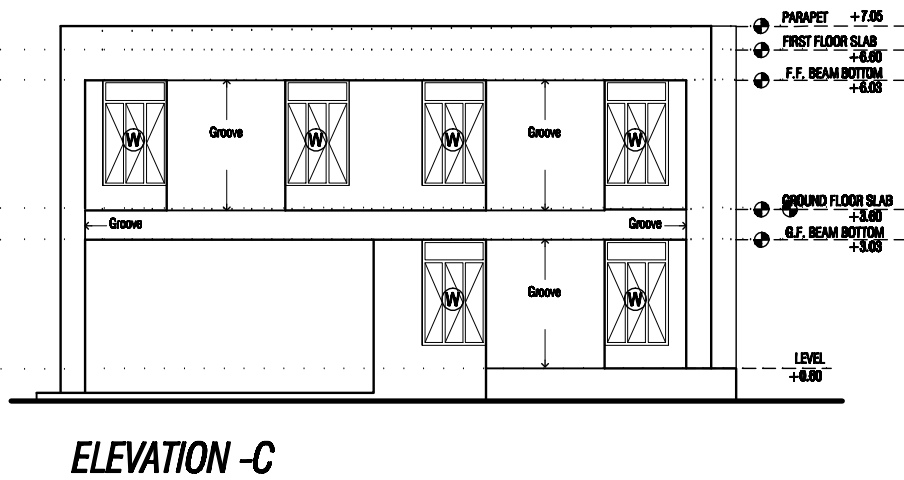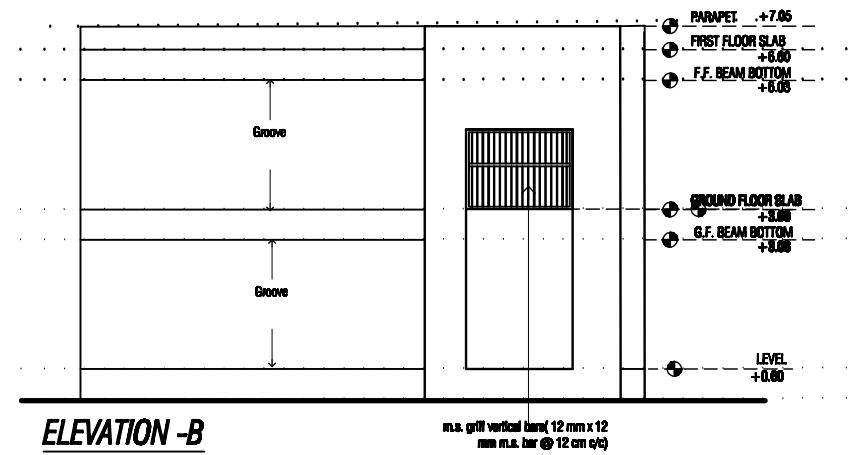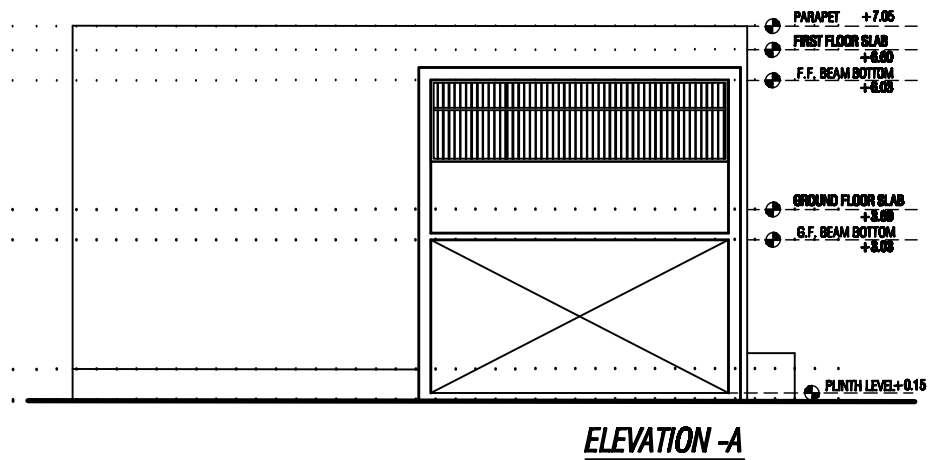

## ELEVATIONS

**S.S.A**  
 ARCHITECT

### PROJECT

REVISE - 3Q (G+1) CLASS ROOMS

PLACE :

TALUKA :

DIST :


DRAWN BY : AMEE KATHI

SCALE : N.T.S.


DATE :

DRG.NO.


**4/5**

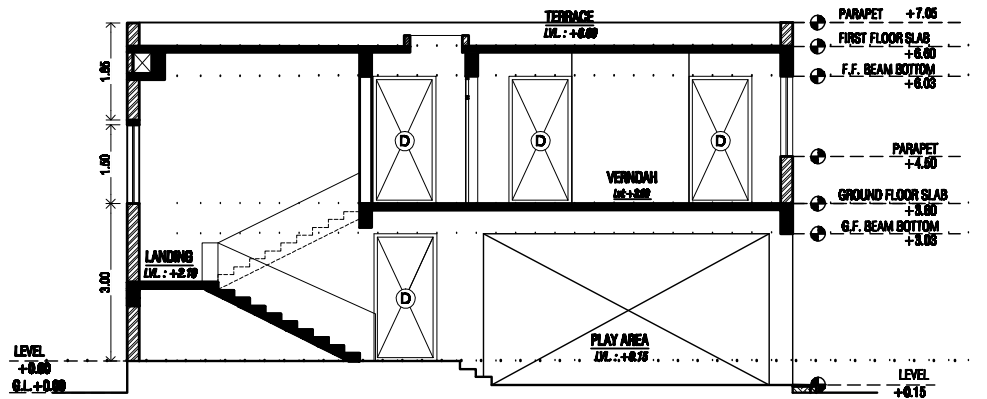


**SECTION -1-1**

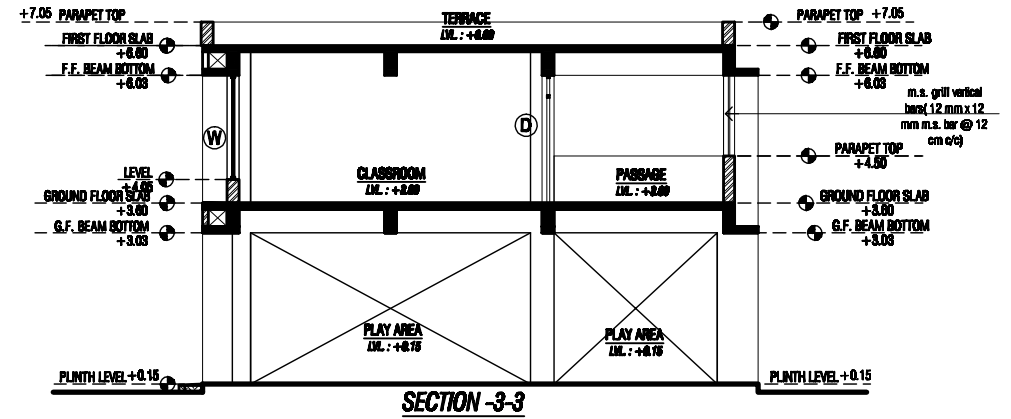

**SECTION -3-3**

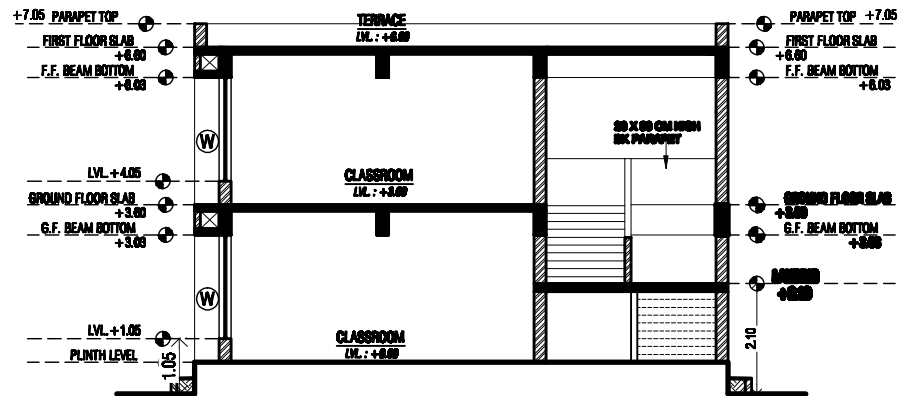

**SECTION -2-2**

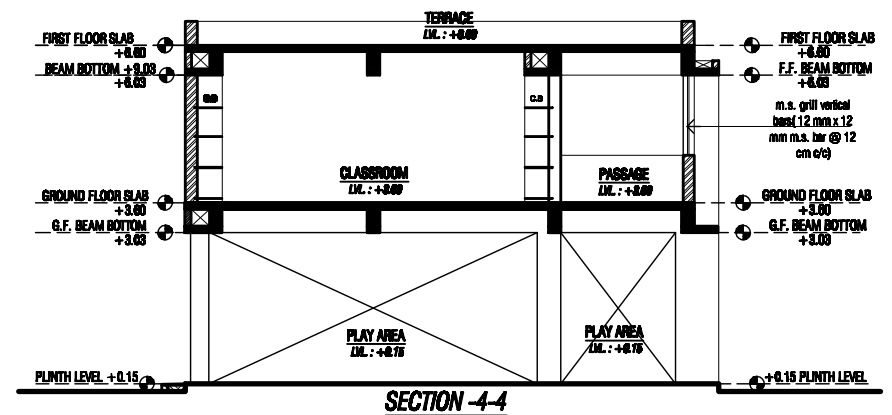

**SECTION -4-4**

## SECTIONS

### PROJECT

REVISE - 3Q (G+1) CLASS ROOMS

PLACE :

TALUKA :

DIST :

**S.S.A**  
ARCHITECT

DRAWN BY : AMEE KATHI

SCALE : N.T.S.

DATE :

DRG.NO.

**5/5**