




ARCHITECTURAL DRAWINGS

FOR

4 Q DESIGN

SAMAGRA SHIKSHA

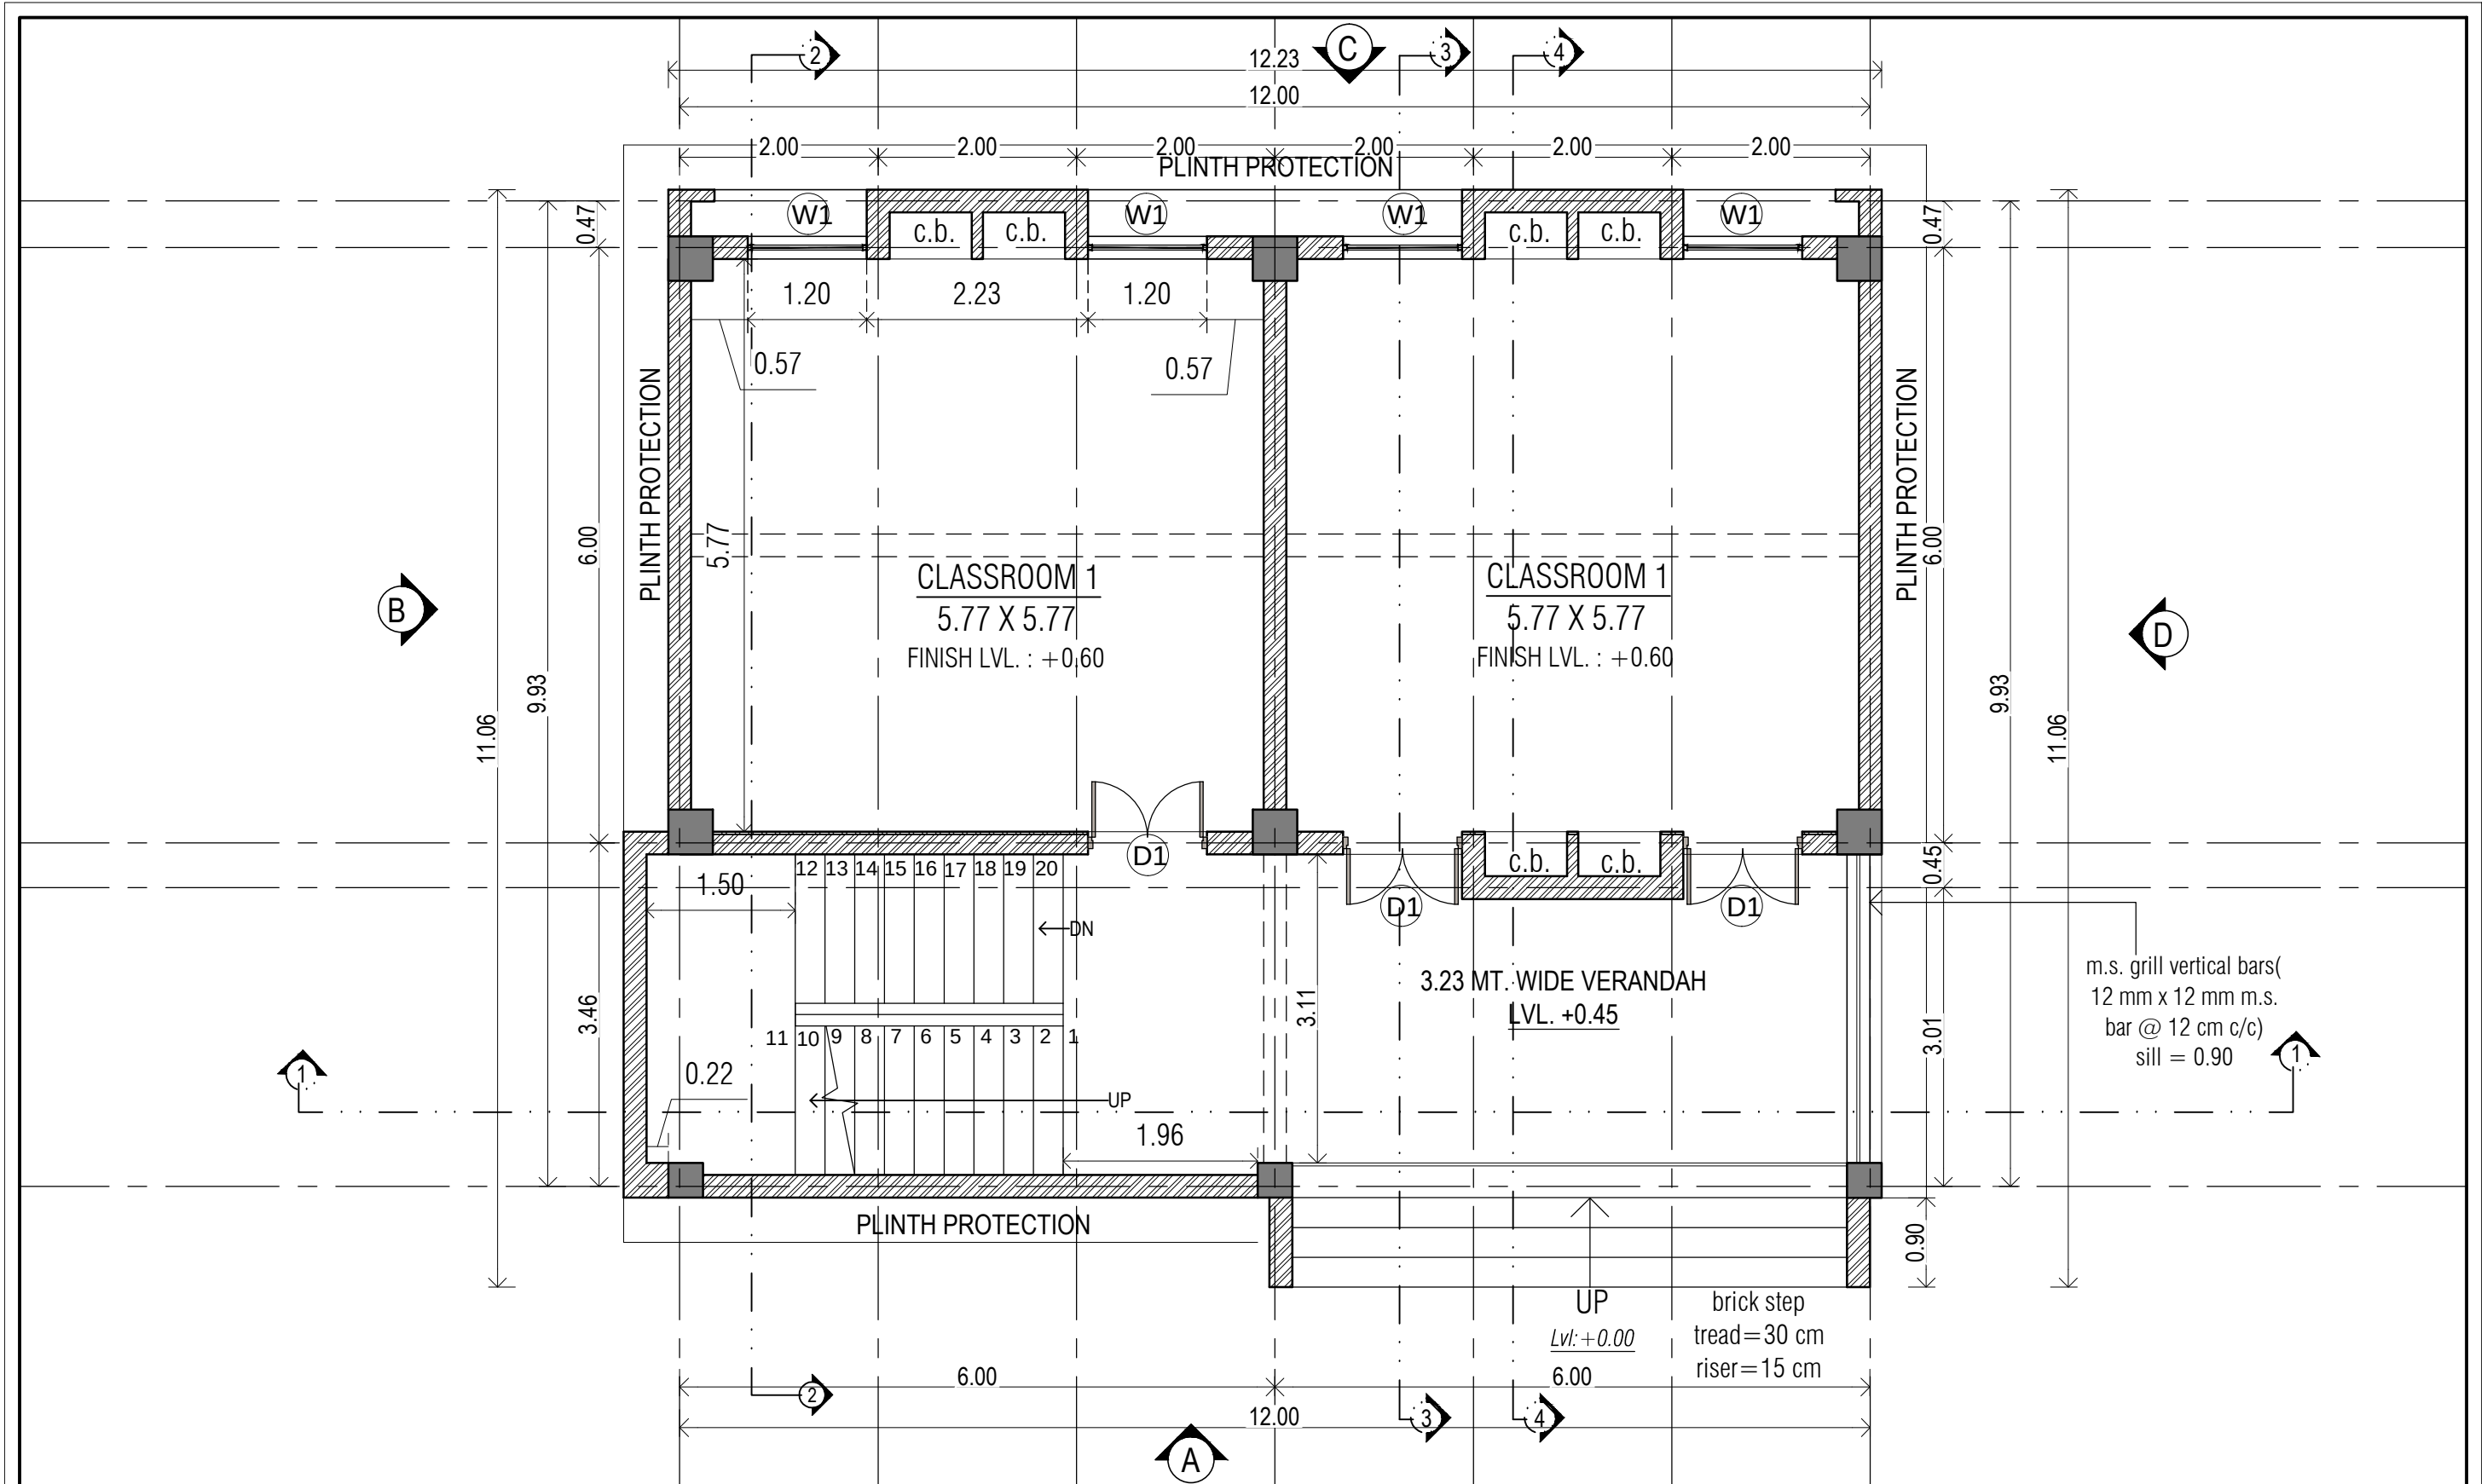

GROUND FLOOR PLAN

DOOR WINDOW SCHEDULE				
TYPE	SIZE	LINTEL	SILL	NOS.
D1	1.20 X 2.43	BEAM BOTTOM	-	03
W1	1.20 X 1.98	BEAM BOTTOM	0.45	04


S.S.A
ARCHITECT

PROJECT
4 - Q (G+1) CLASS ROOMS
PLACE :
TALUKA :
DIST :

DRAWN BY :
SCALE : N.T.S.
DATE :

DRG.NO.

1/6

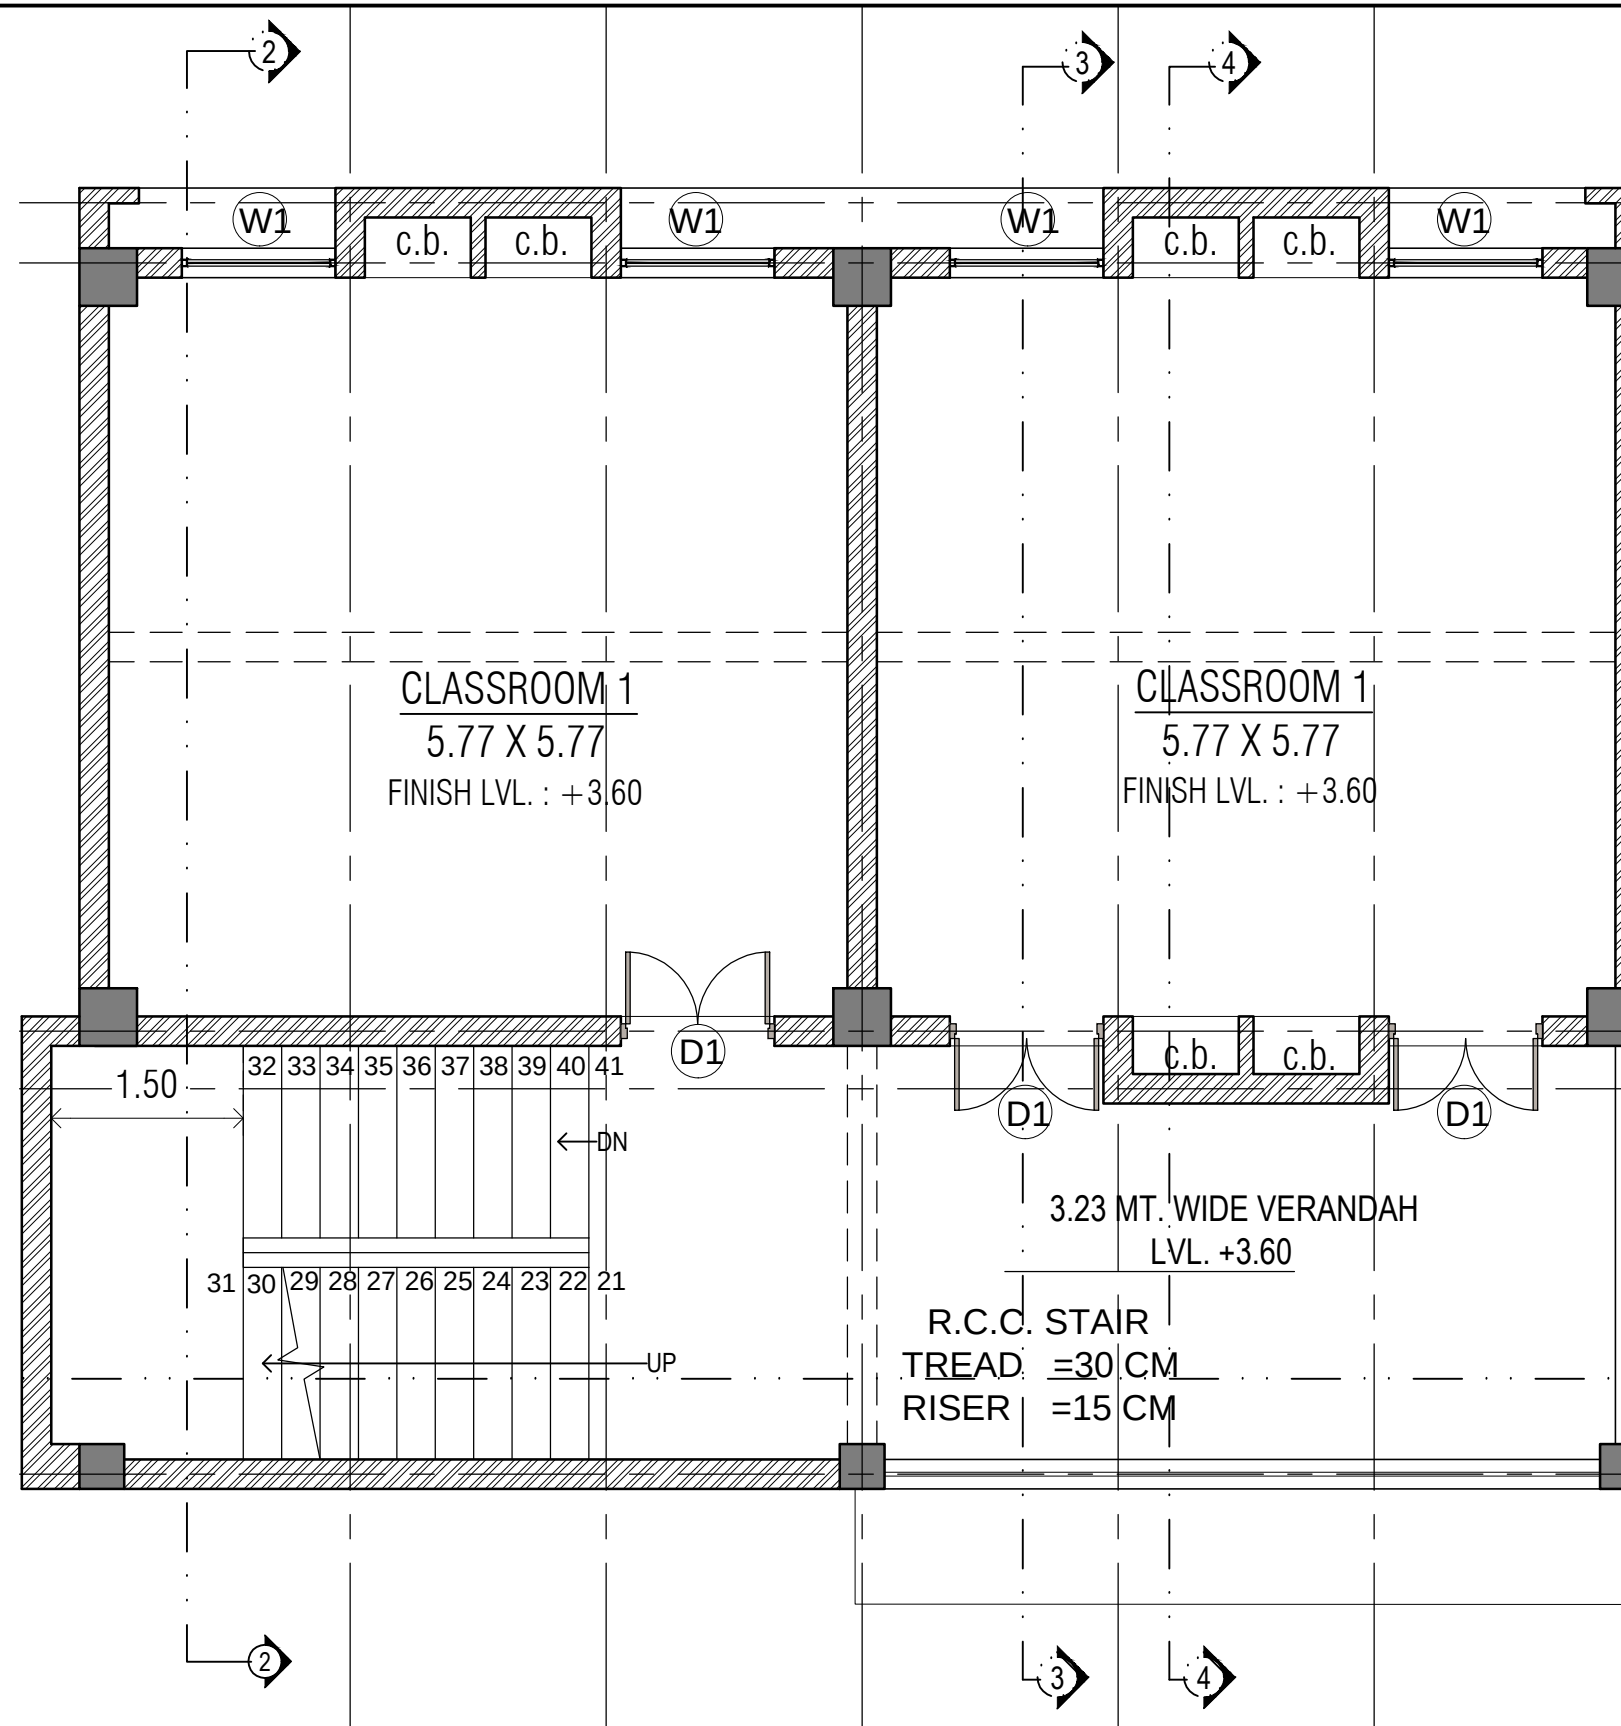

FIRST FLOOR PLAN


DOOR WINDOW SCHEDULE				
TYPE	SIZE	LINTEL	SILL	NOS.
D1	1.20 X 2.43	BEAM BOTTOM	-	03
W1	1.20 X 1.98	BEAM BOTTOM	0.45	04

S.S.A
ARCHITECT

PROJECT
4 - Q (G+1) CLASS ROOMS
PLACE :
TALUKA :
DIST :

DRAWN BY :
SCALE : N.T.S.
DATE :

DRG.NO.
2/6

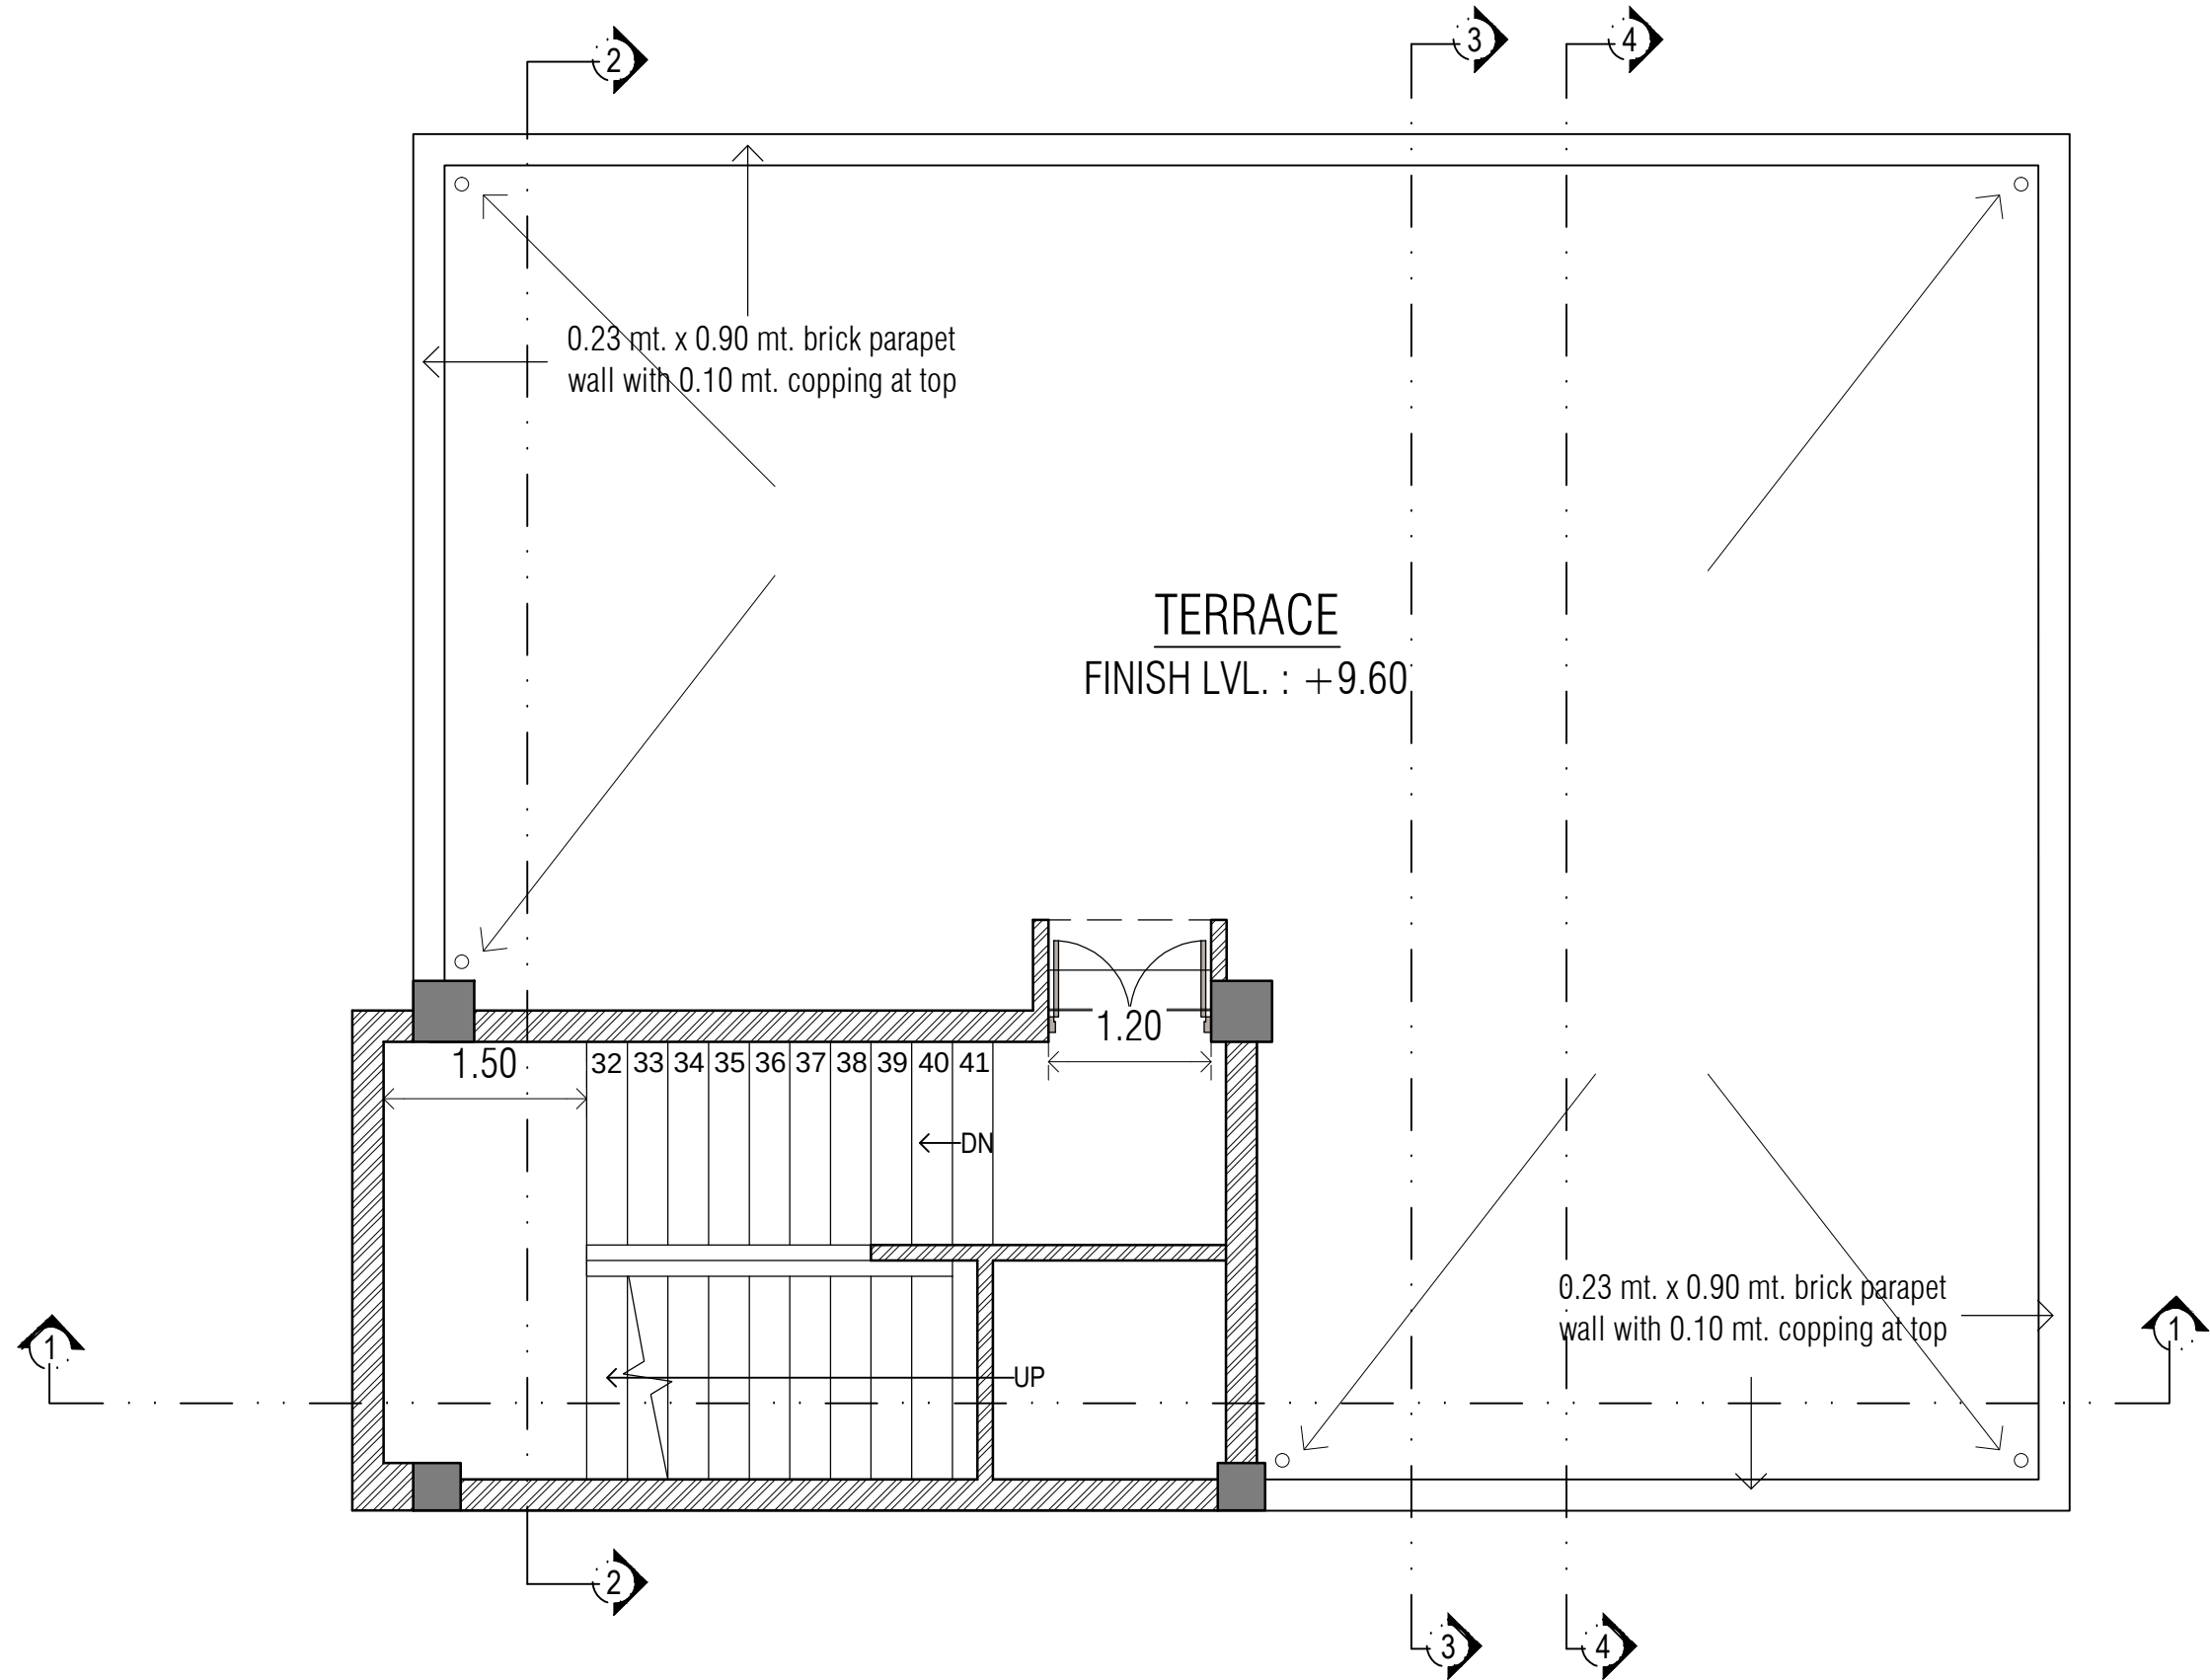

TERRACE PLAN

DOOR WINDOW SCHEDULE				
TYPE	SIZE	LINTEL	SILL	NOS.
D2	0.90 X 2.00	BEAM BOTTOM	-	01
W2	0.60 X 1.85	BEAM BOTTOM	0.45	01


S.S.A
ARCHITECT

PROJECT
4 - Q (G+1) CLASS ROOMS
PLACE :
TALUKA :
DIST :


DRAWN BY :
SCALE : N.T.S.
DATE :

DRG.NO.

3/6

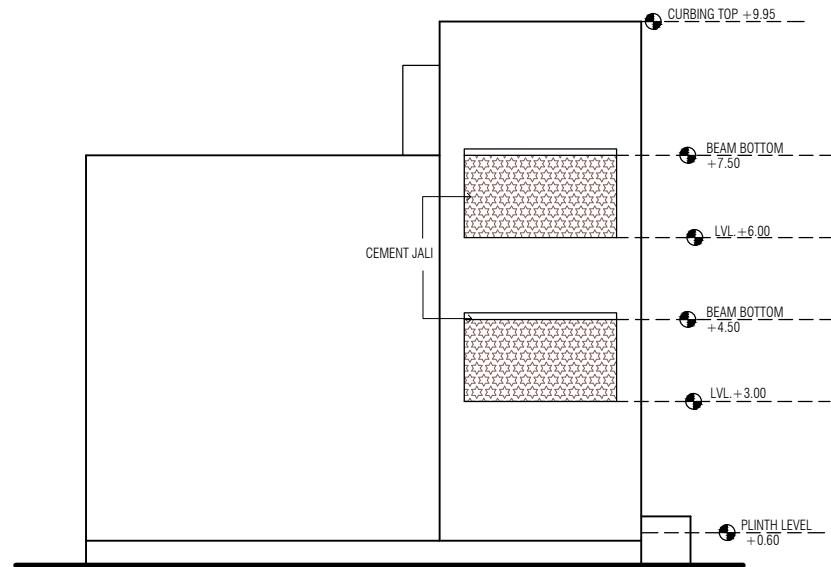


ELEVATION -B

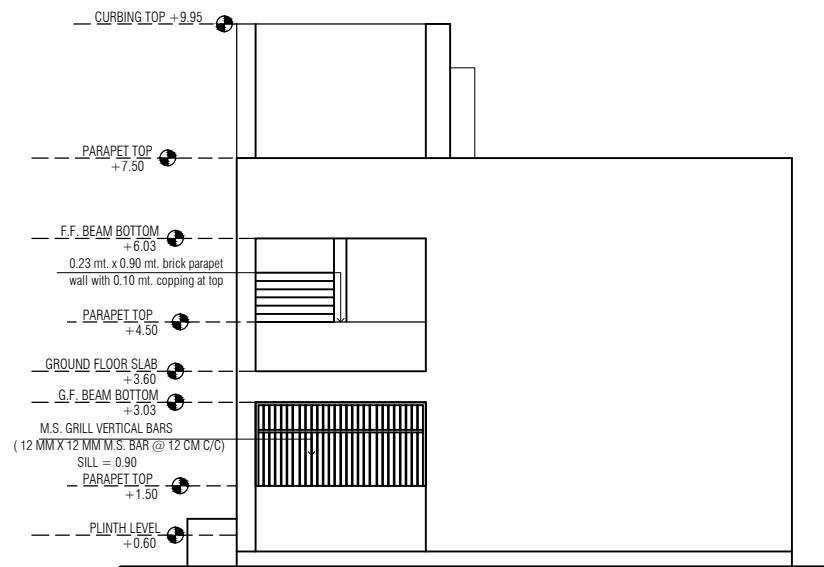


ELEVATION -D

ELEVATION

	<u>PROJECT</u> 4 - Q (G+1) CLASS ROOMS PLACE : TALUKA : DIST :		
S.S.A ARCHITECT SURESH M. SHAH	DRAWN BY :		DRG NO. 6/6
	SCALE : N.T.S.		
	DATE :		

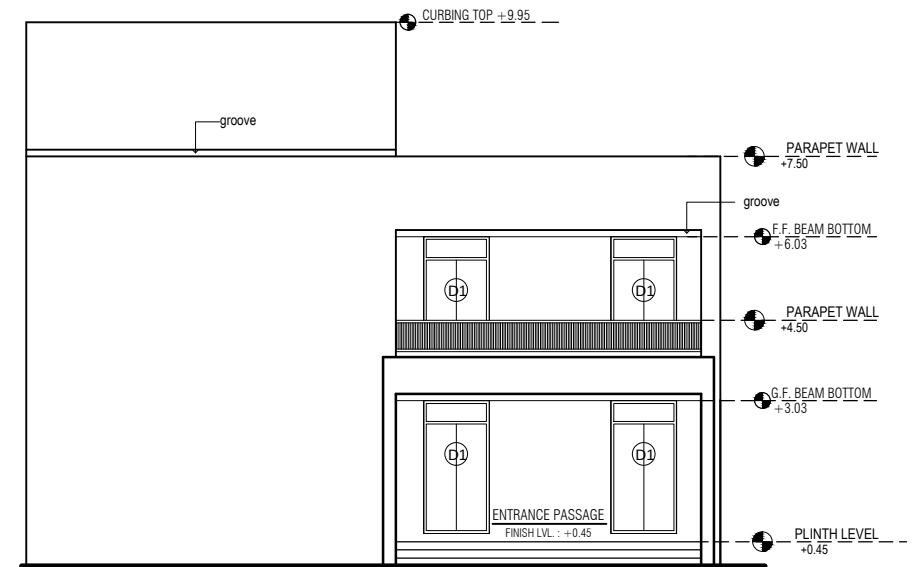


ELEVATION -A

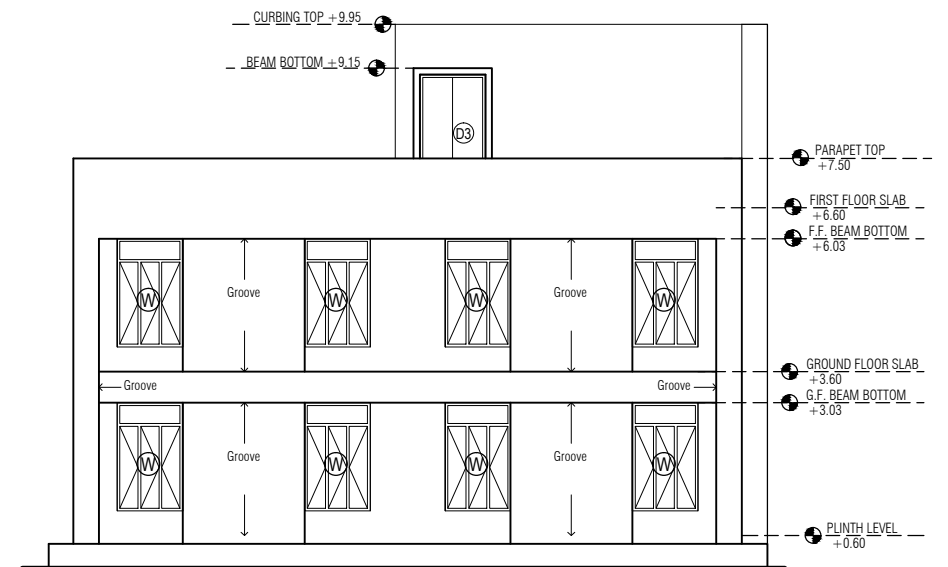


ELEVATION -C

ELEVATION


S.S.A ARCHITECT	<u>PROJECT</u> 4 - Q (G+1) CLASS ROOMS PLACE : TALUKA : DIST :			DRG.NO. 5/6
	DRAWN BY :			
	SCALE : N.T.S.			
	DATE :			

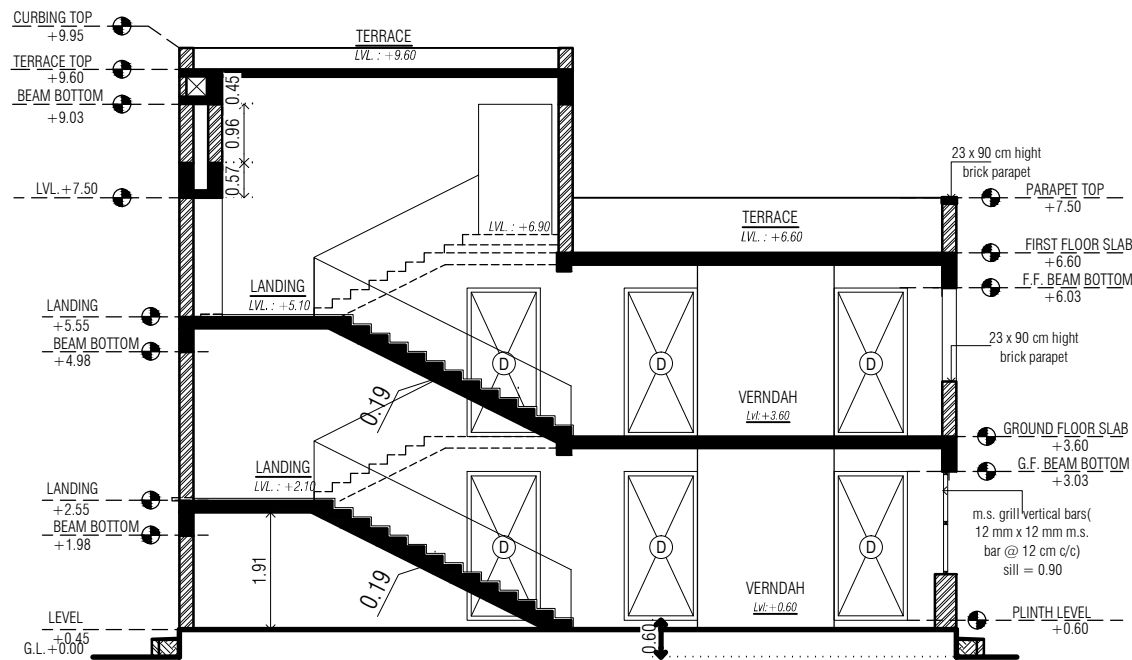


SECTION -1-1

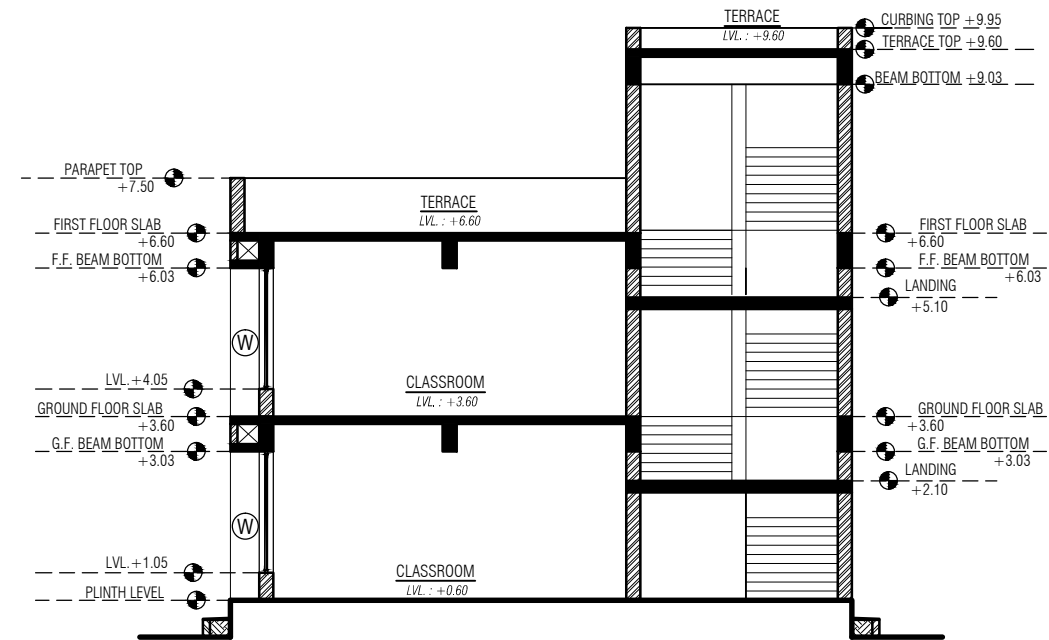

SECTION -2-2

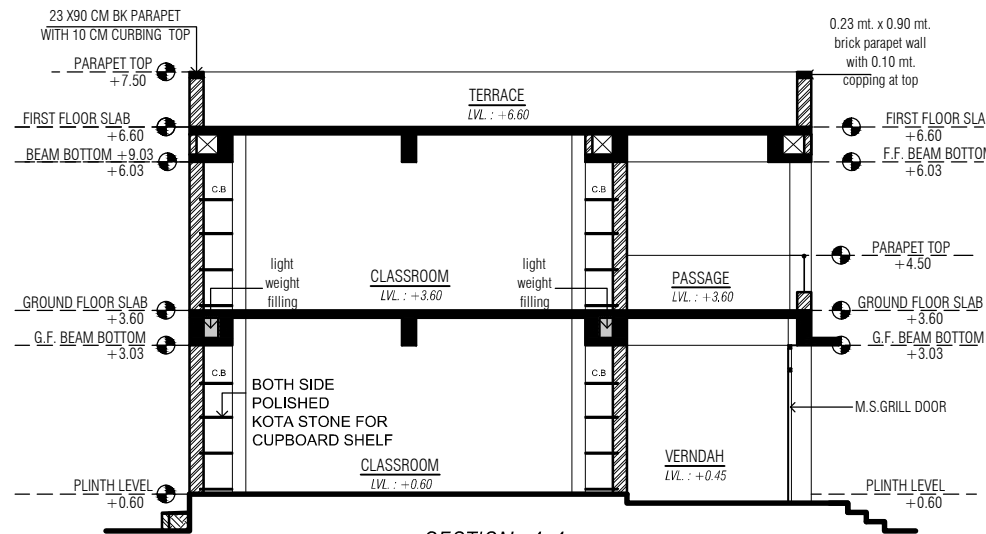

SECTION -4-4

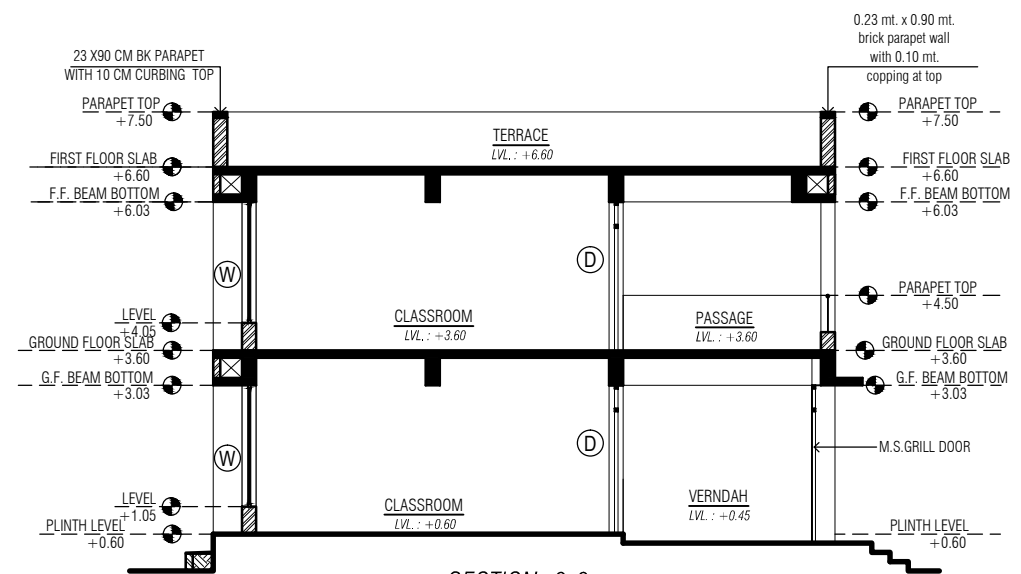

SECTION -3-3

SECTIONS

PROJECT

4 - Q (G+1) CLASS ROOMS

PLACE :

TALUKA :

DIST :

S.S.A
ARCHITECT

DRAWN BY :

SCALE : N.T.S.

DATE :

DRG.NO.

4/6