




# ARCHITECTURAL DRAWINGS

5 H \_ G+2 + TOILET

SAMGRA SHIKSHA

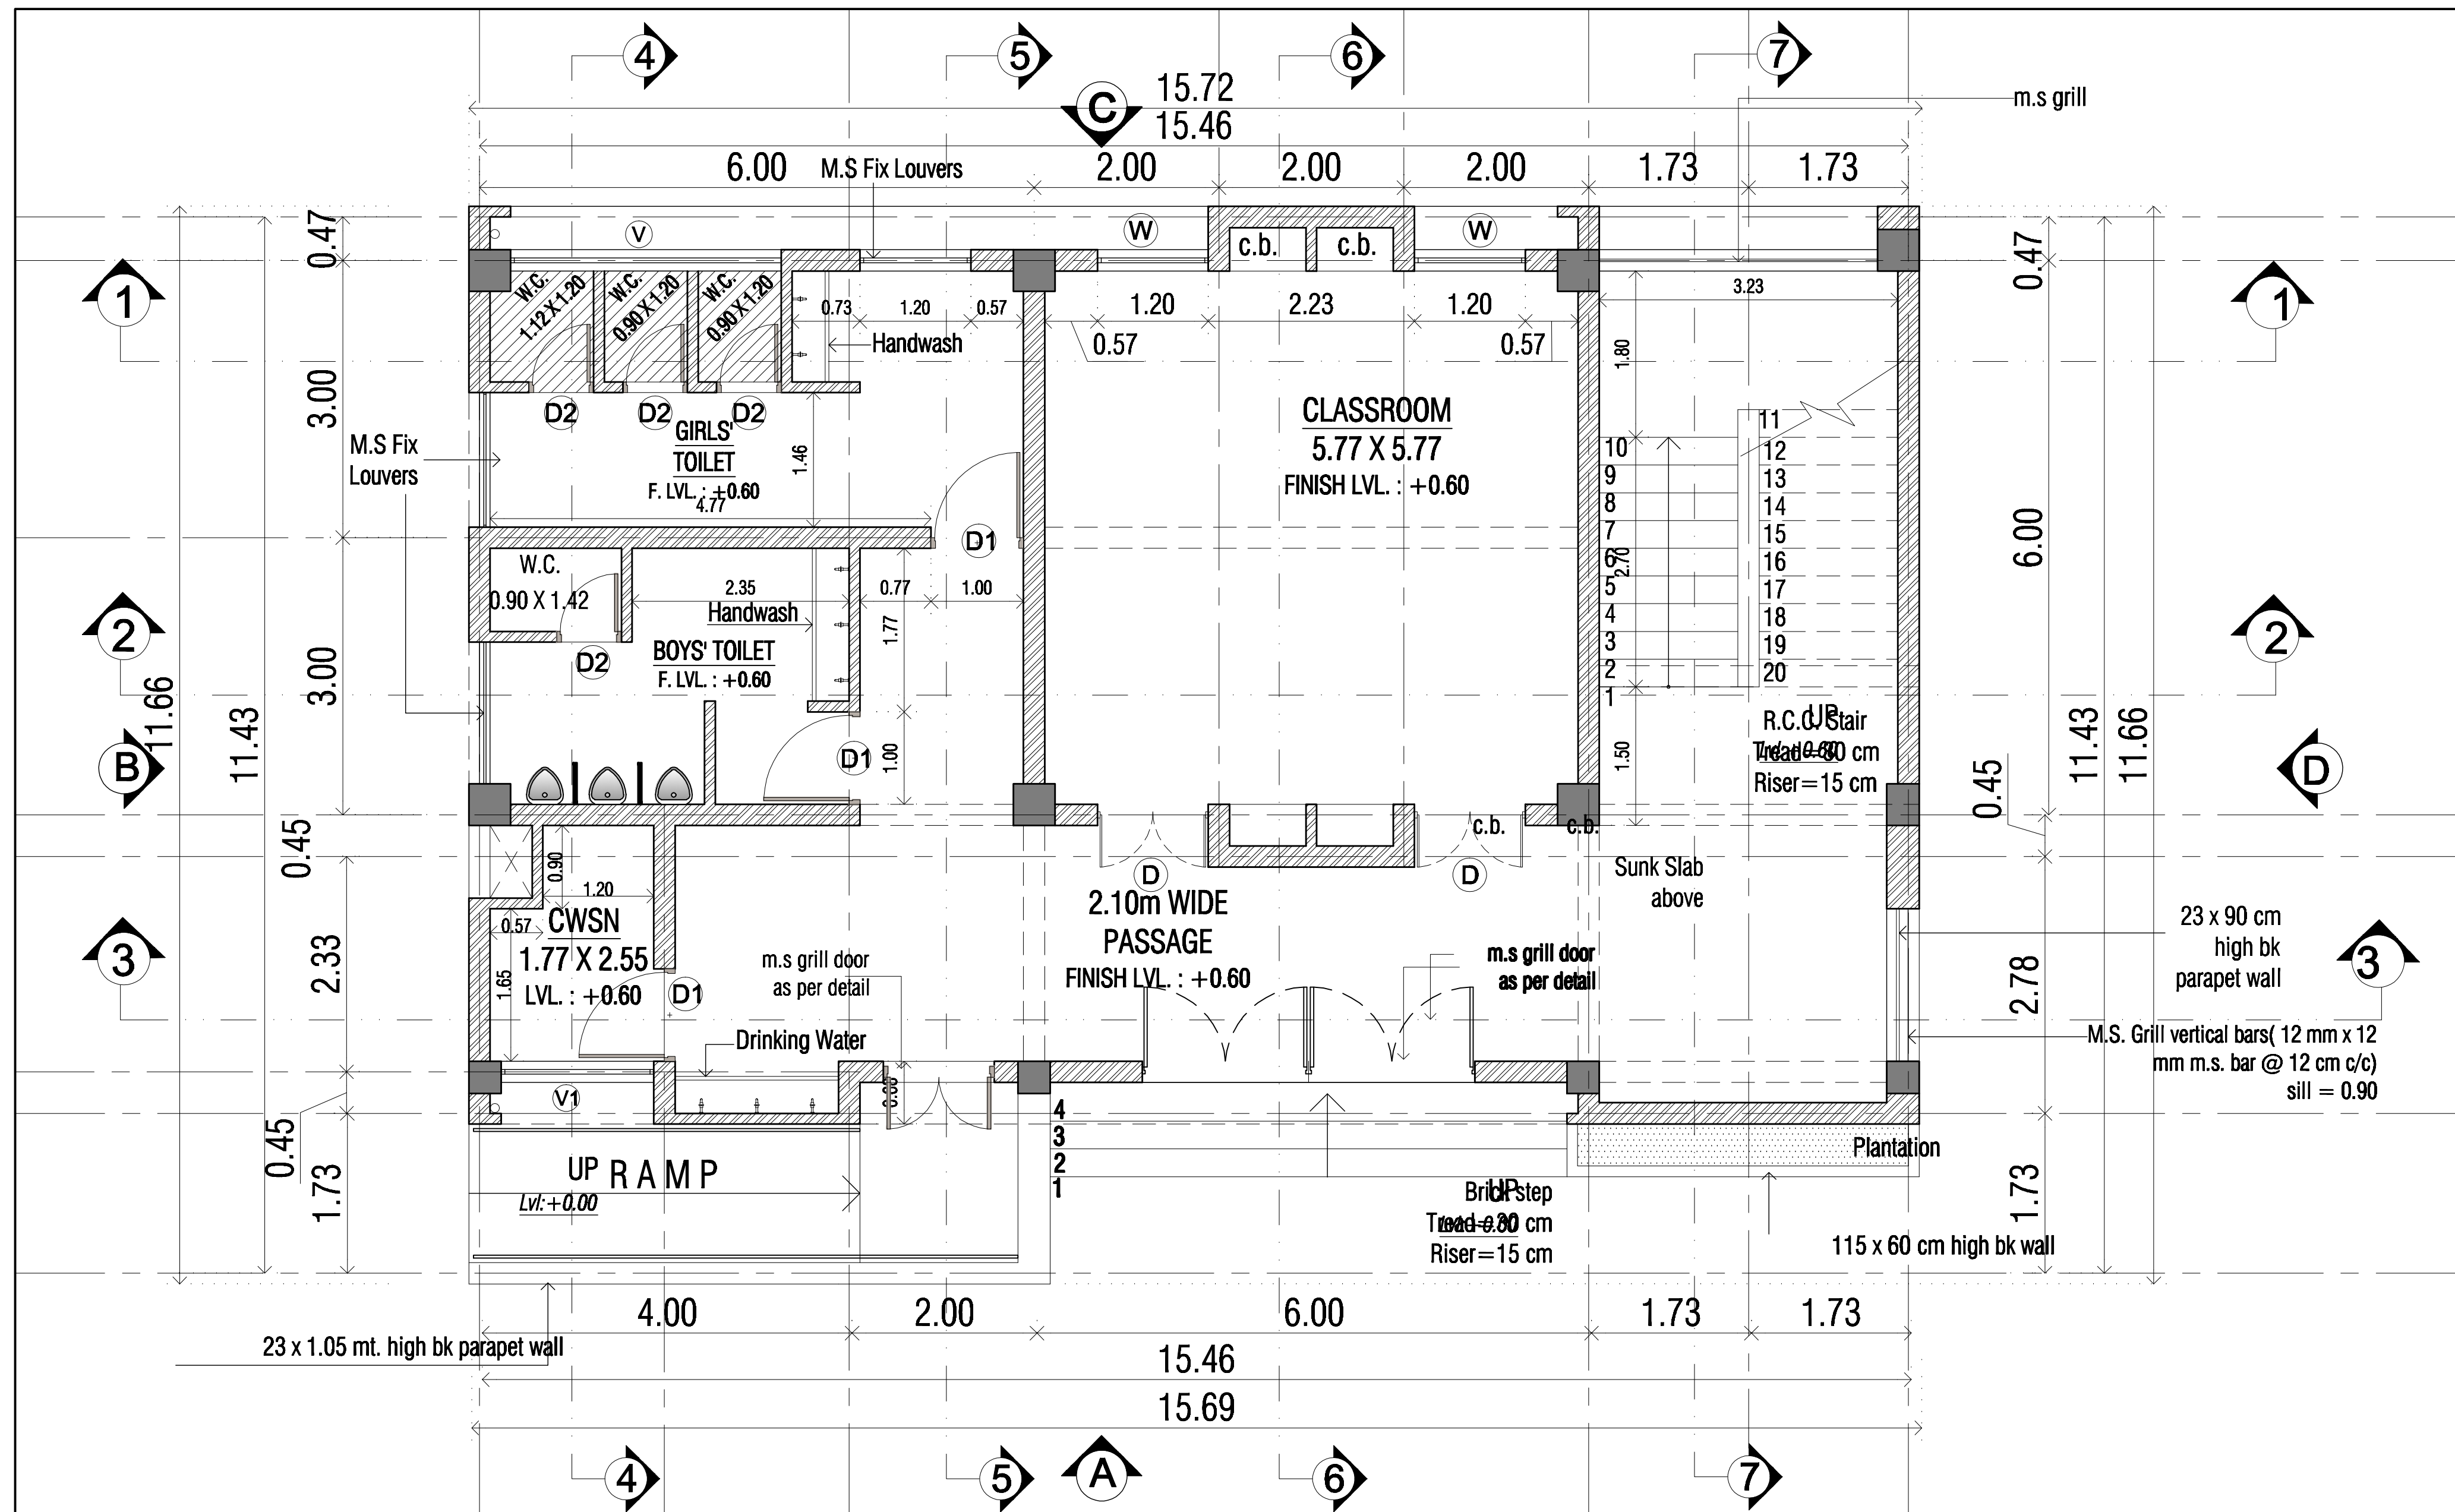


DOOR - WINDOW					PROJECT	
TYPE	SIZE	LINTEL	SILL	LOCATION	NOS.	5(H)+TOILET REVISE
D	1.20 X 2.43	BEAM BOTTOM	-	CLASS ROOM	10	
D1	1.00 X 2.10	-	-	TOILETS	03	
D2	0.70 X 2.00	-	-	TOILETS	04	
D3	1.00 X 2.10	-	-	STAIR CABIN	01	
W	1.20 X 1.98	BEAM BOTTOM	0.45	CLASS ROOM	10	
V	2.93 X 0.31	-	-	TOILETS	01	
V1	1.65 X 0.60	-	-	TOILETS	01	

SSA		DRAWN BY :	DRG.NO.
		SCALE :	1/7
		DATE :	

**GROUND FLOOR PLAN**  
G.F. AREA = 155.80


AREA CALCULATION :  
G.F. AREA = 155.80  
F.F. AREA = 155.80  
S.F. AREA = 155.80  
CABIN AREA = 25.27  
TOTAL AREA = 492.67

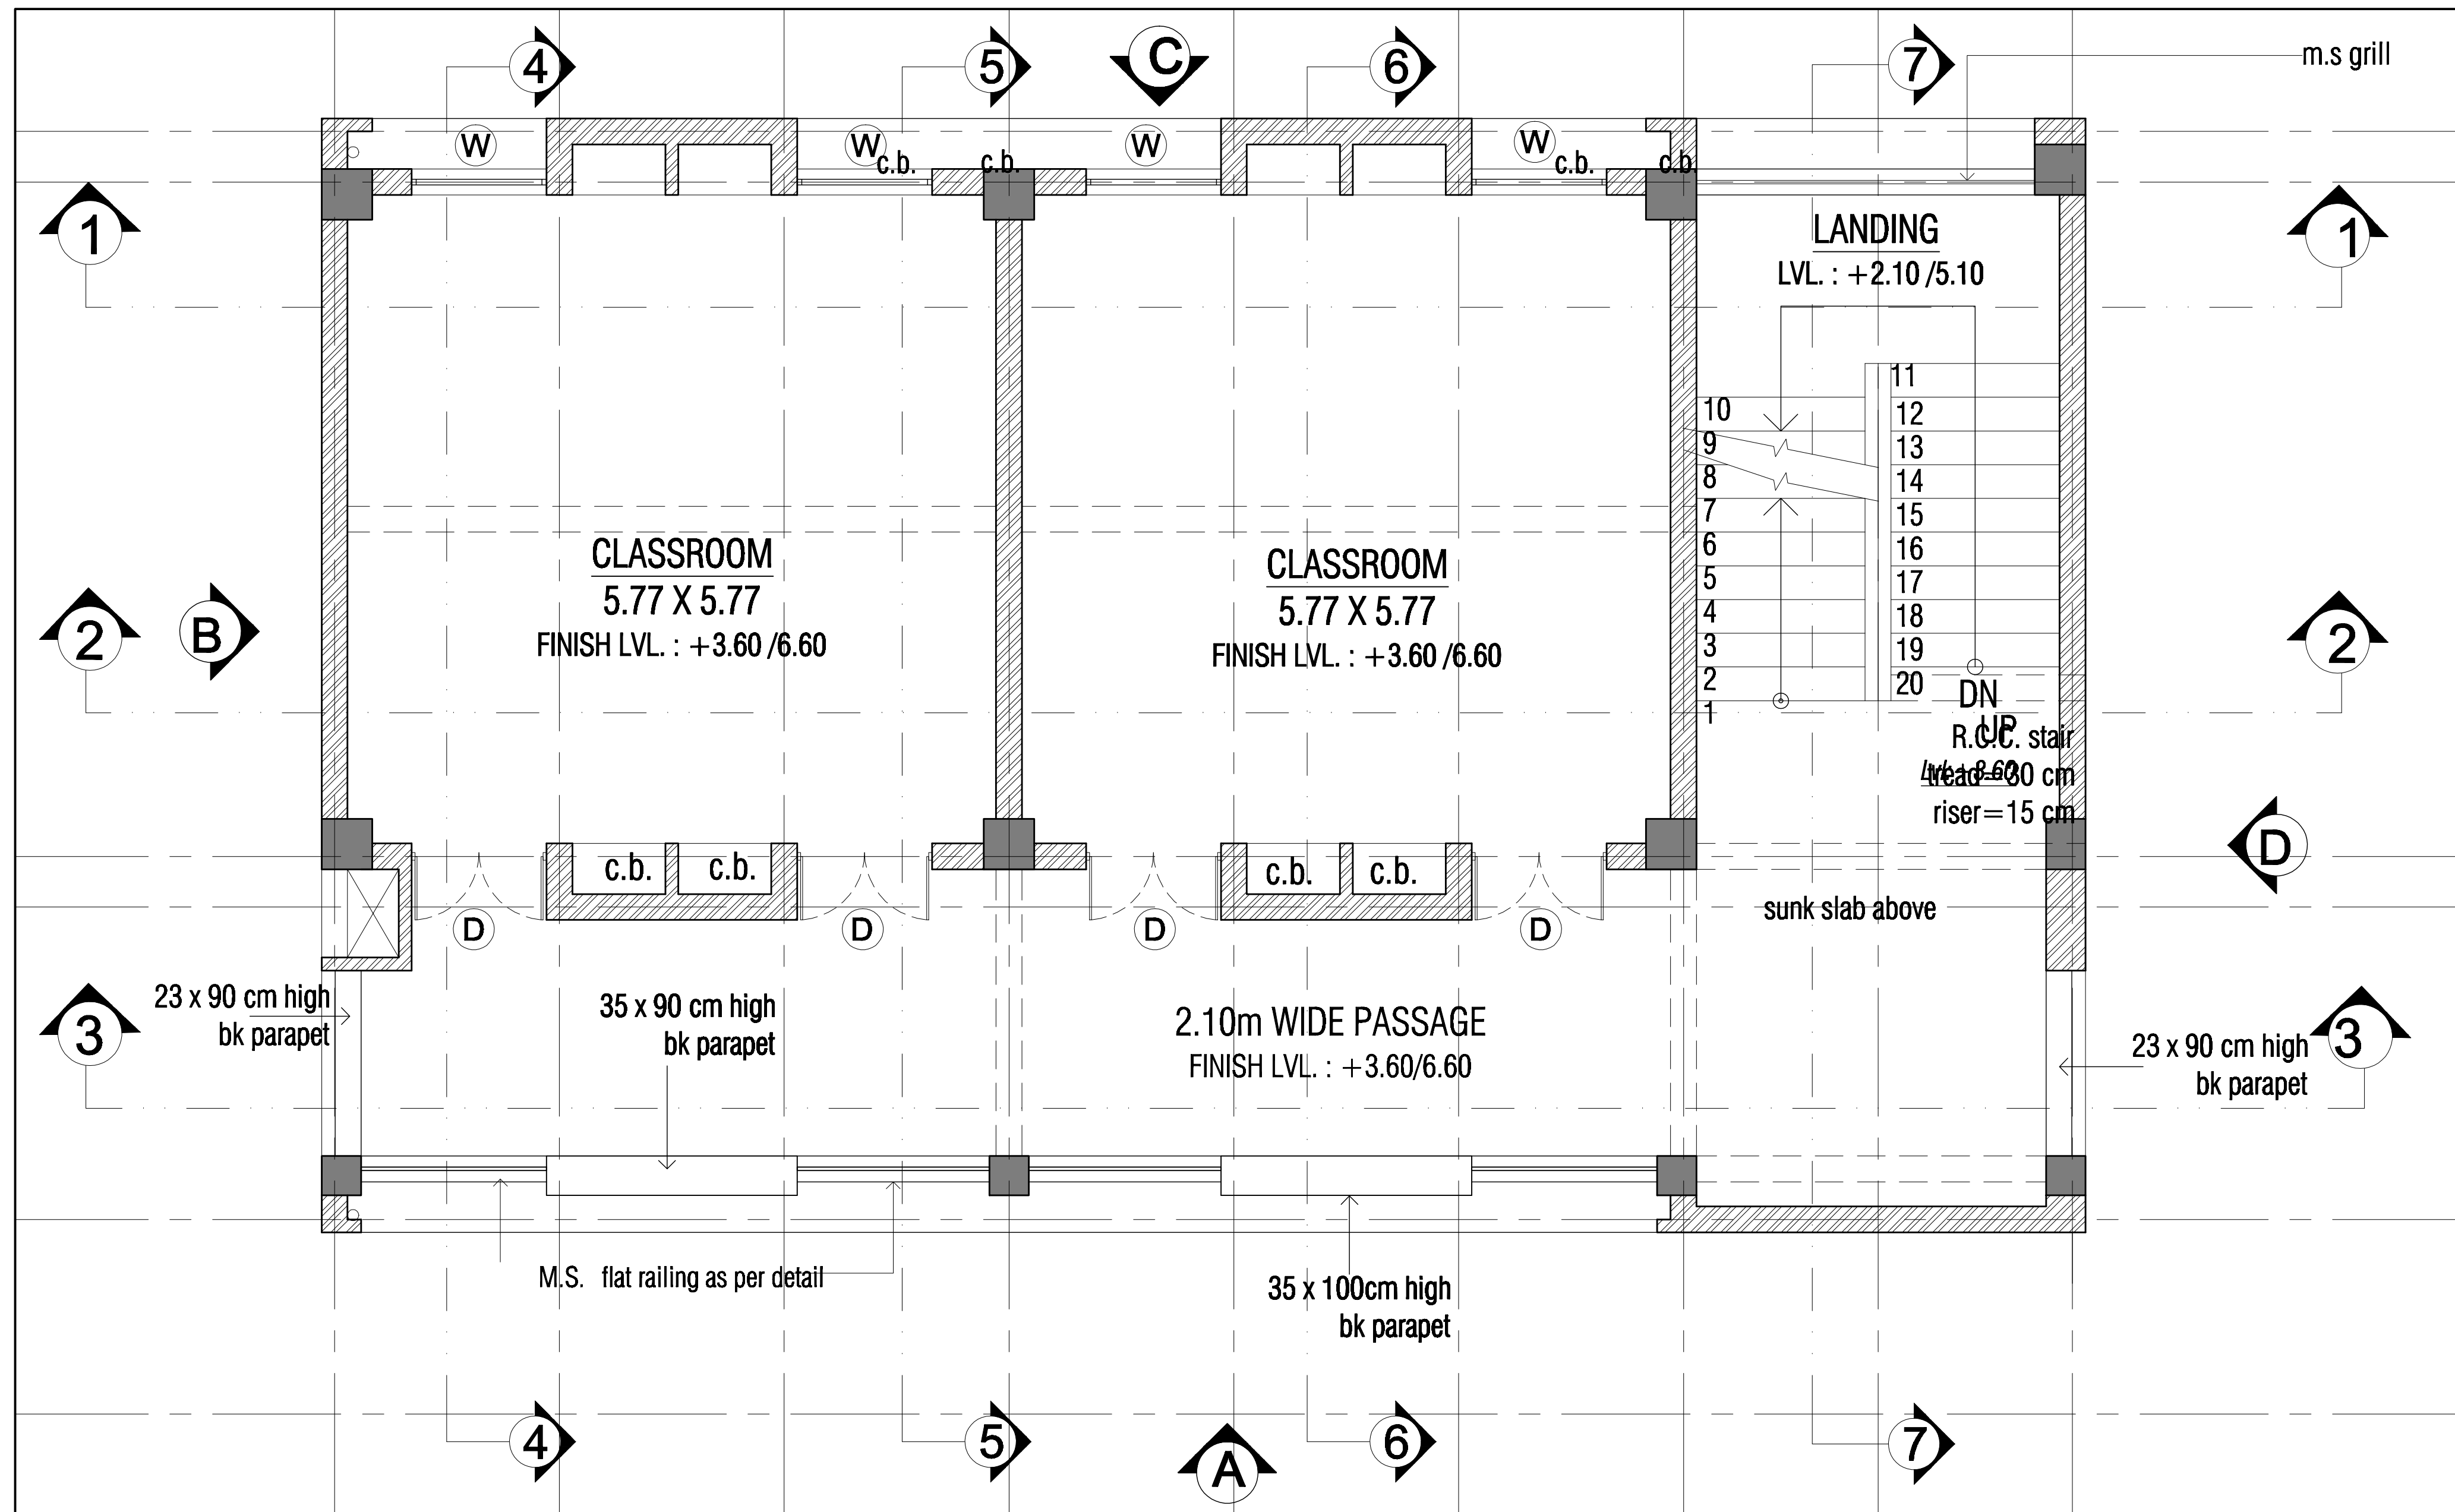

**FIRST FLOOR PLAN & SECOND FLOOR PLAN**

F.F. AREA = 155.80  
S.F. AREA = 155.80


<u>PROJECT</u> 5(H)+TOILET REVISE		
S.S.A	DRAWN BY :	DRG.NO.
	SCALE :	2/7
	DATE :	

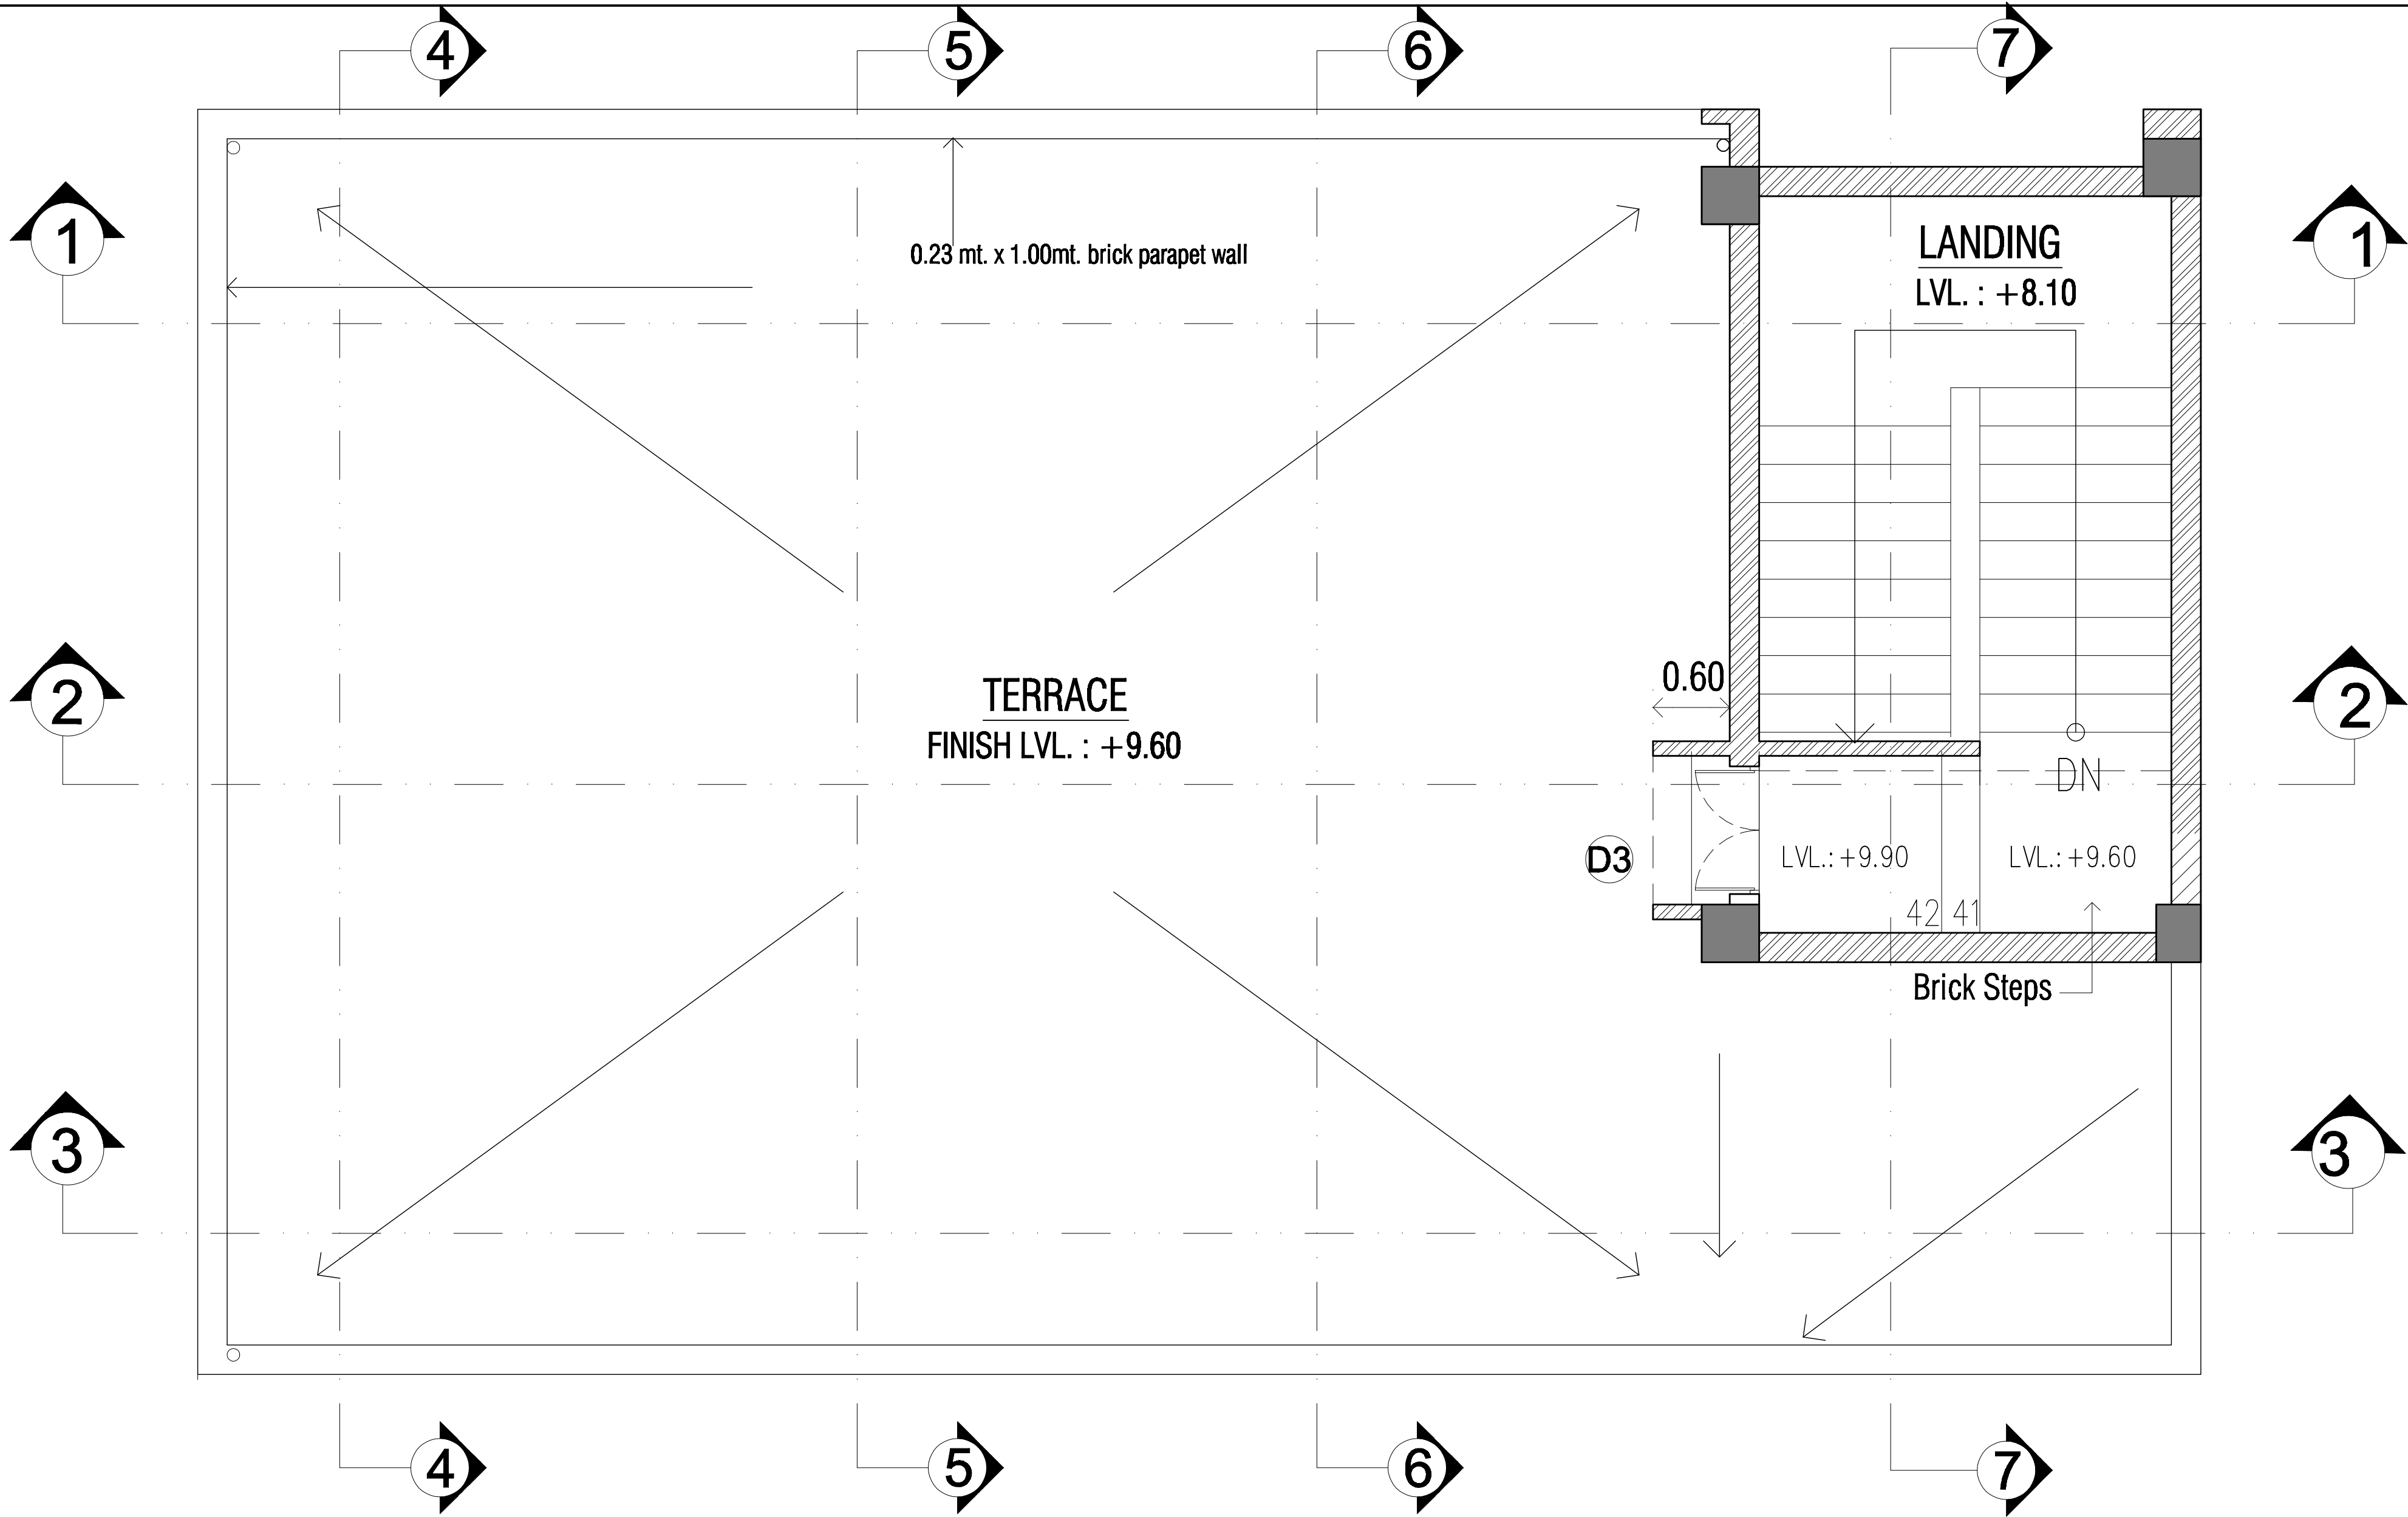


**TERRACE PLAN**

CABIN AREA = 25.27

<u>PROJECT</u>		
5(H)+TOILET REVISE		
SSA	DRAWN BY :	DRG.NO.
	SCALE :	3/7
	DATE :	

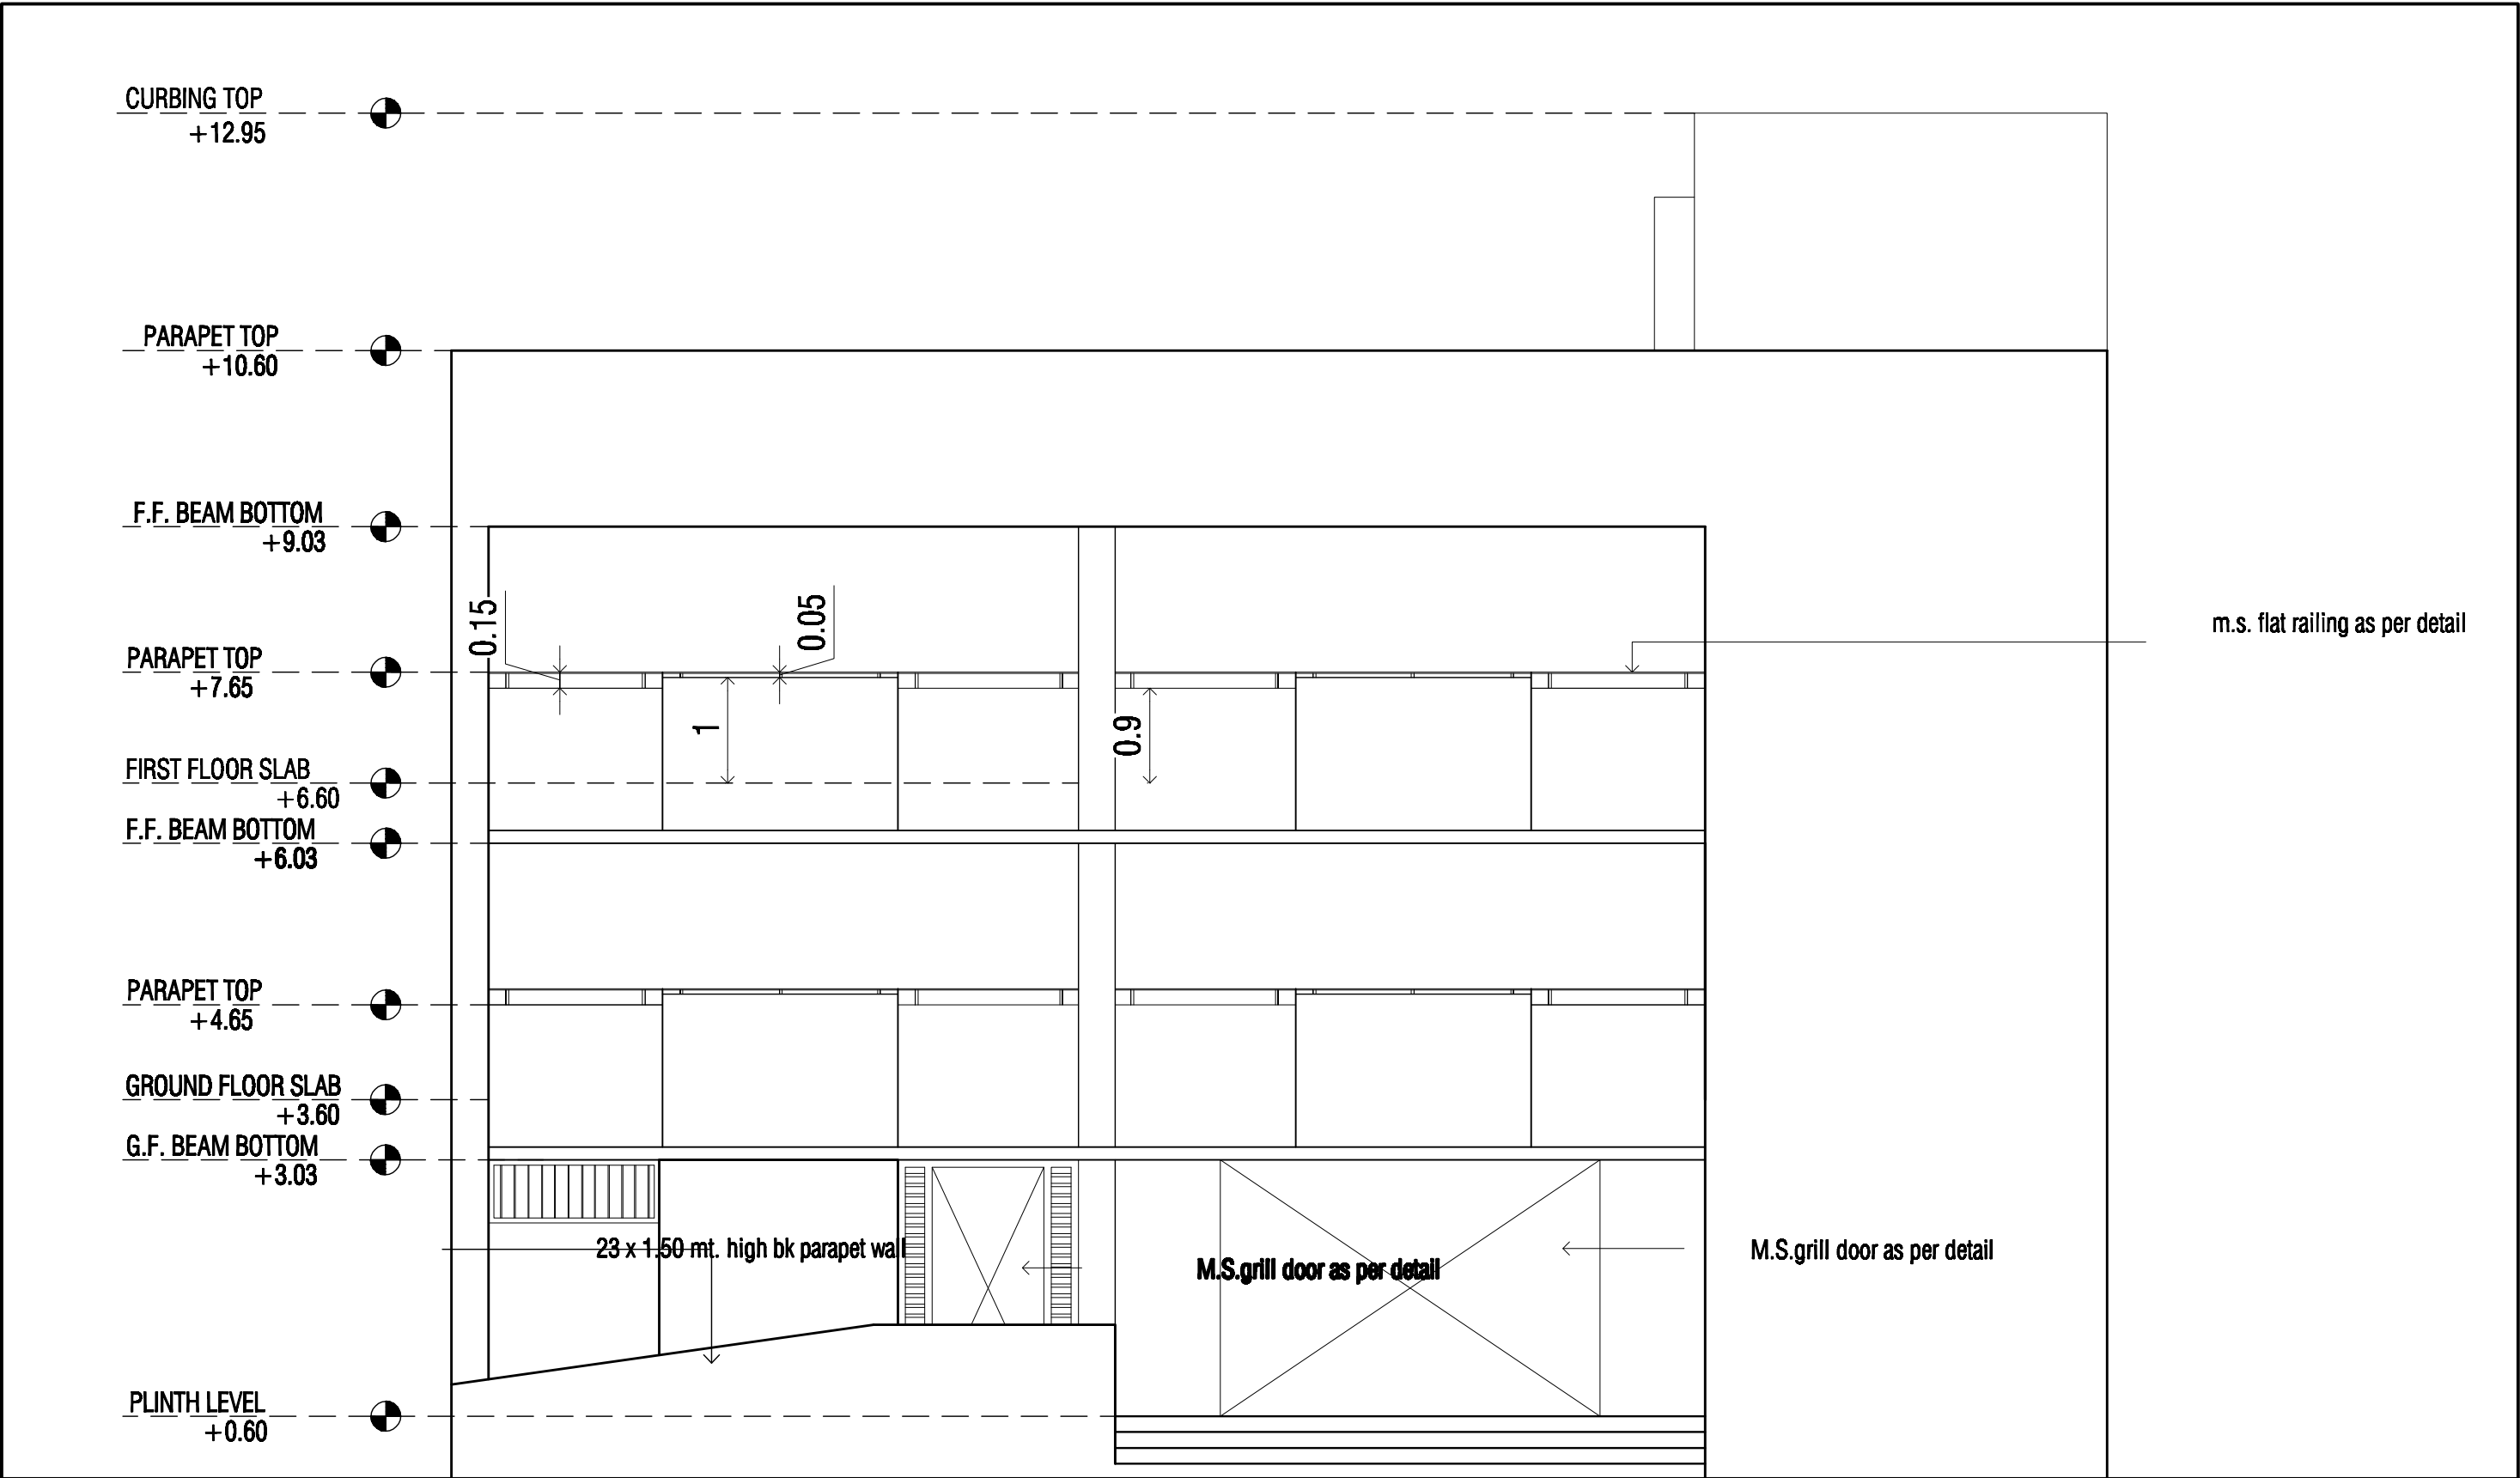

ELEVATION - A

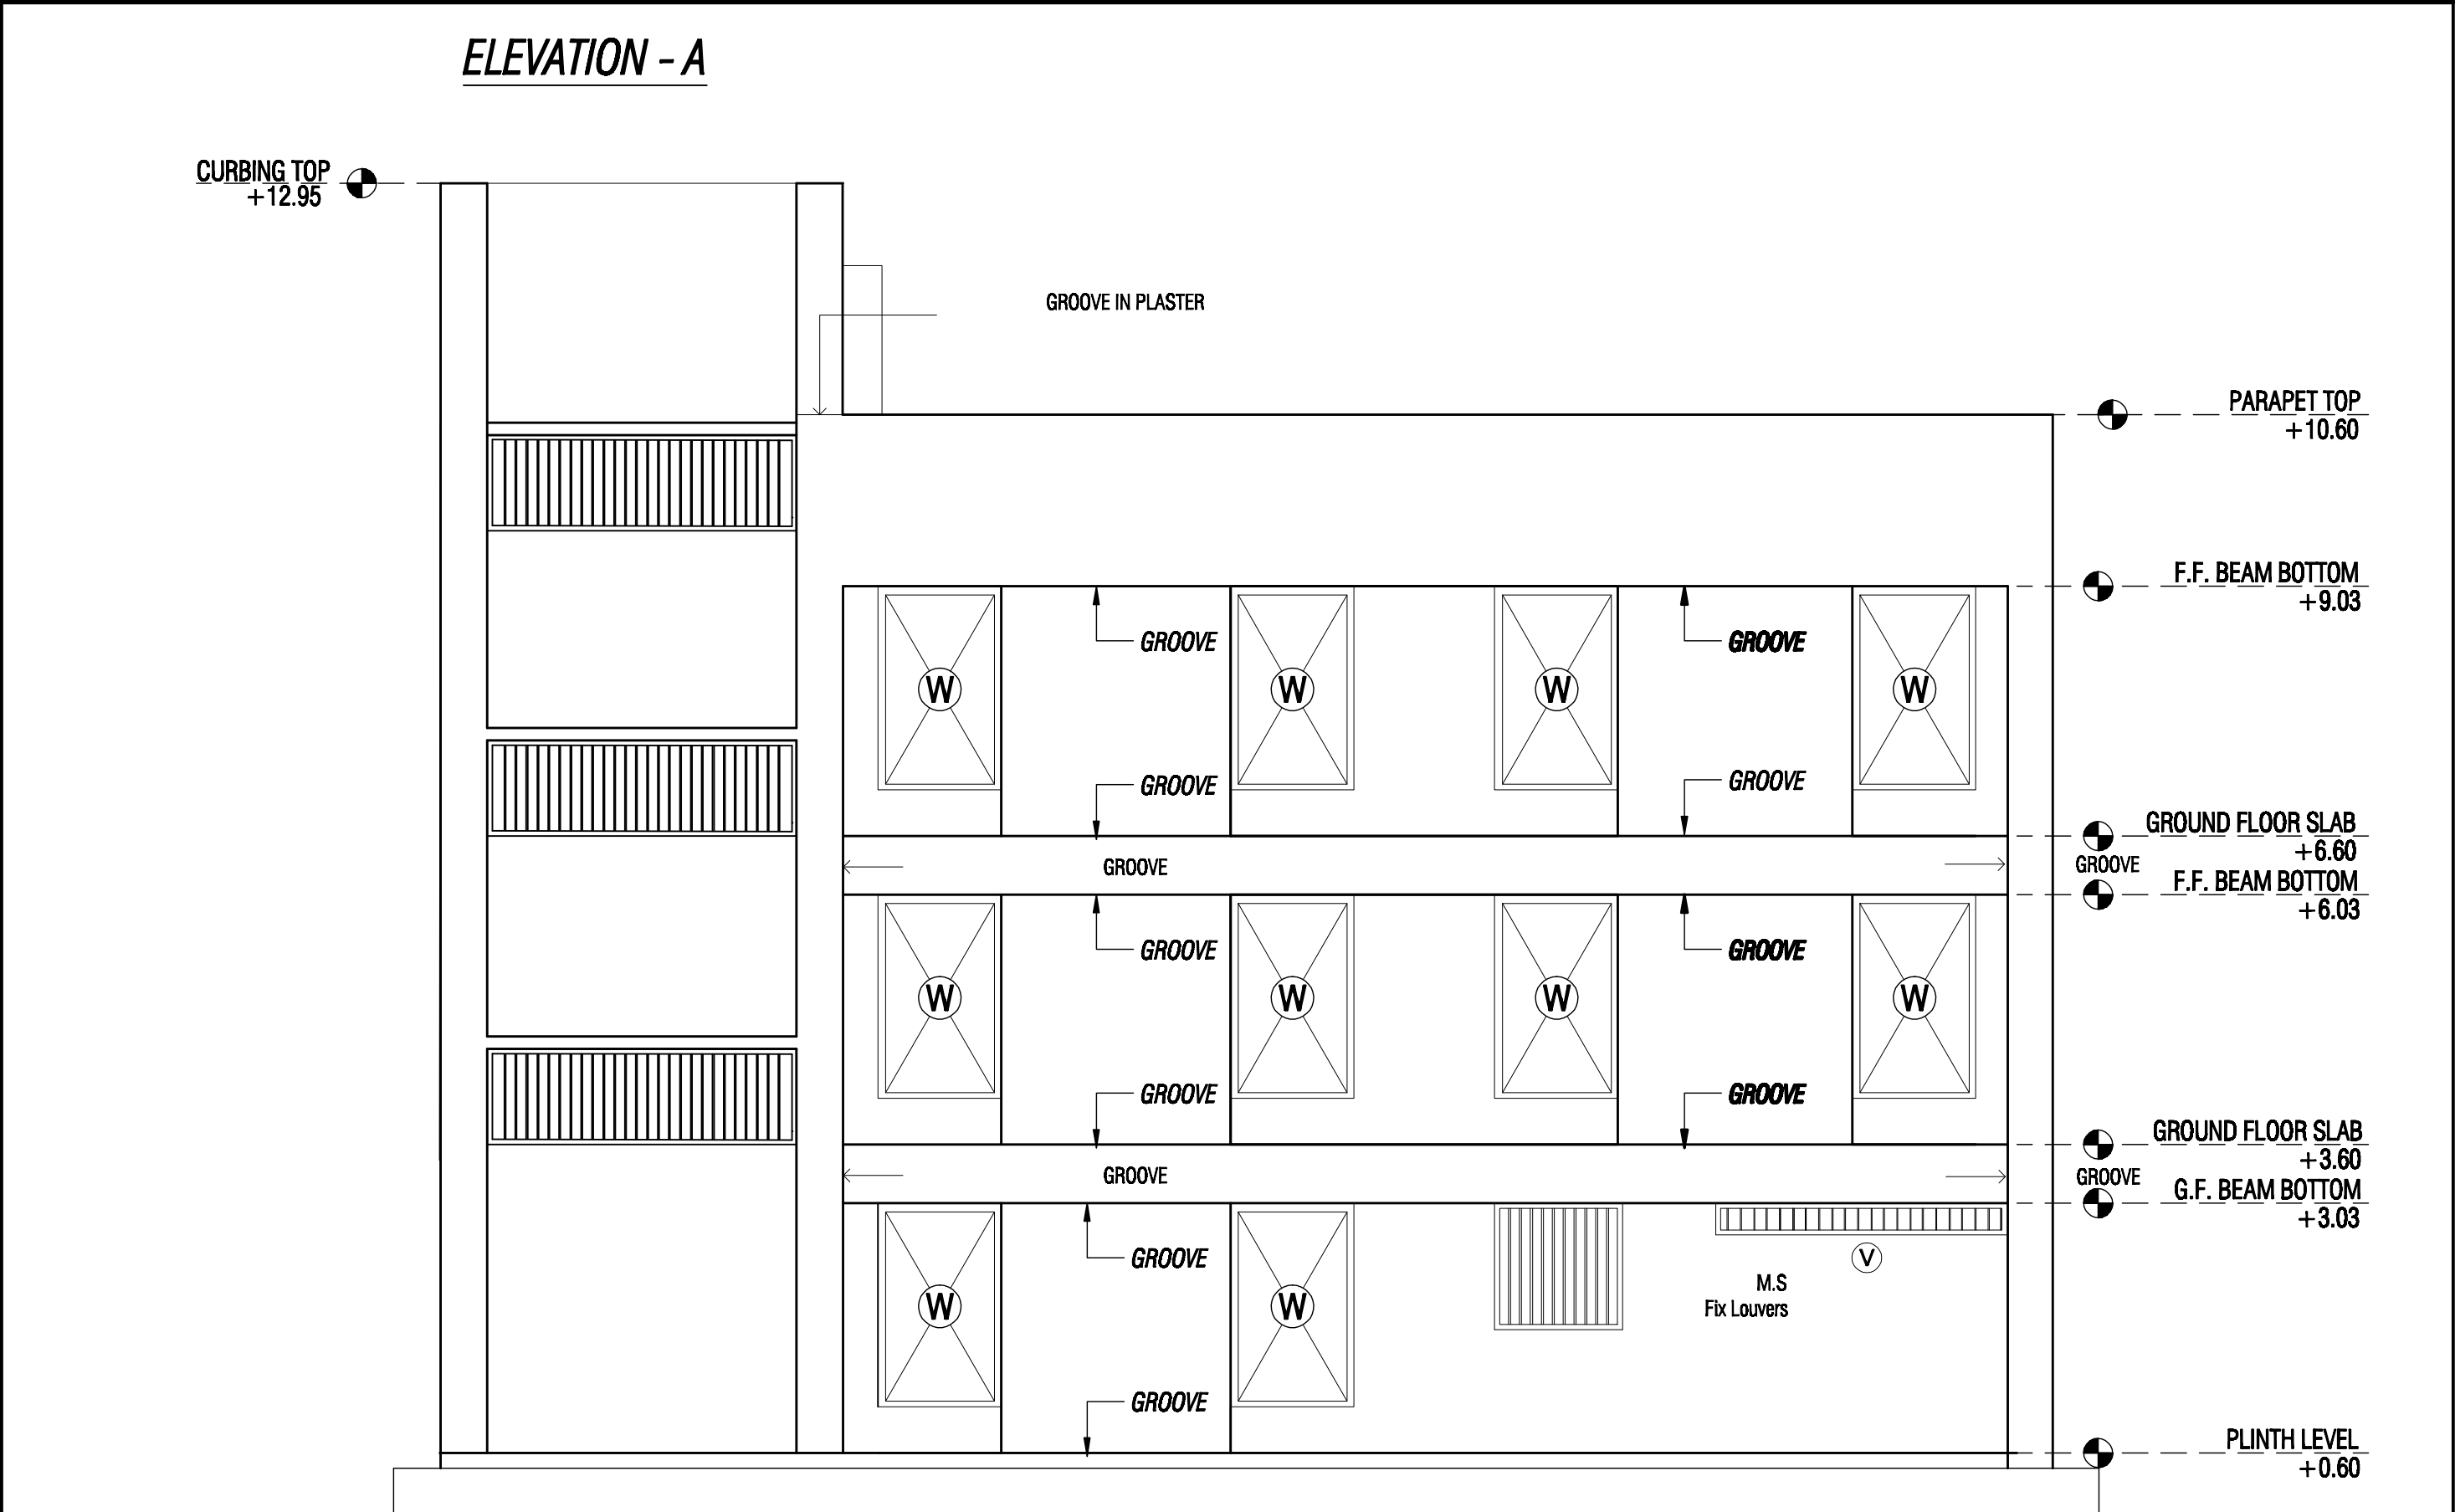

ELEVATION - C

ELEVATIONS

PROJECT  
5(H)+TOILET REVISE

S.S.A


DRAWN BY :

SCALE : N.T.S.


DATE :

DRG.NO.

4/7

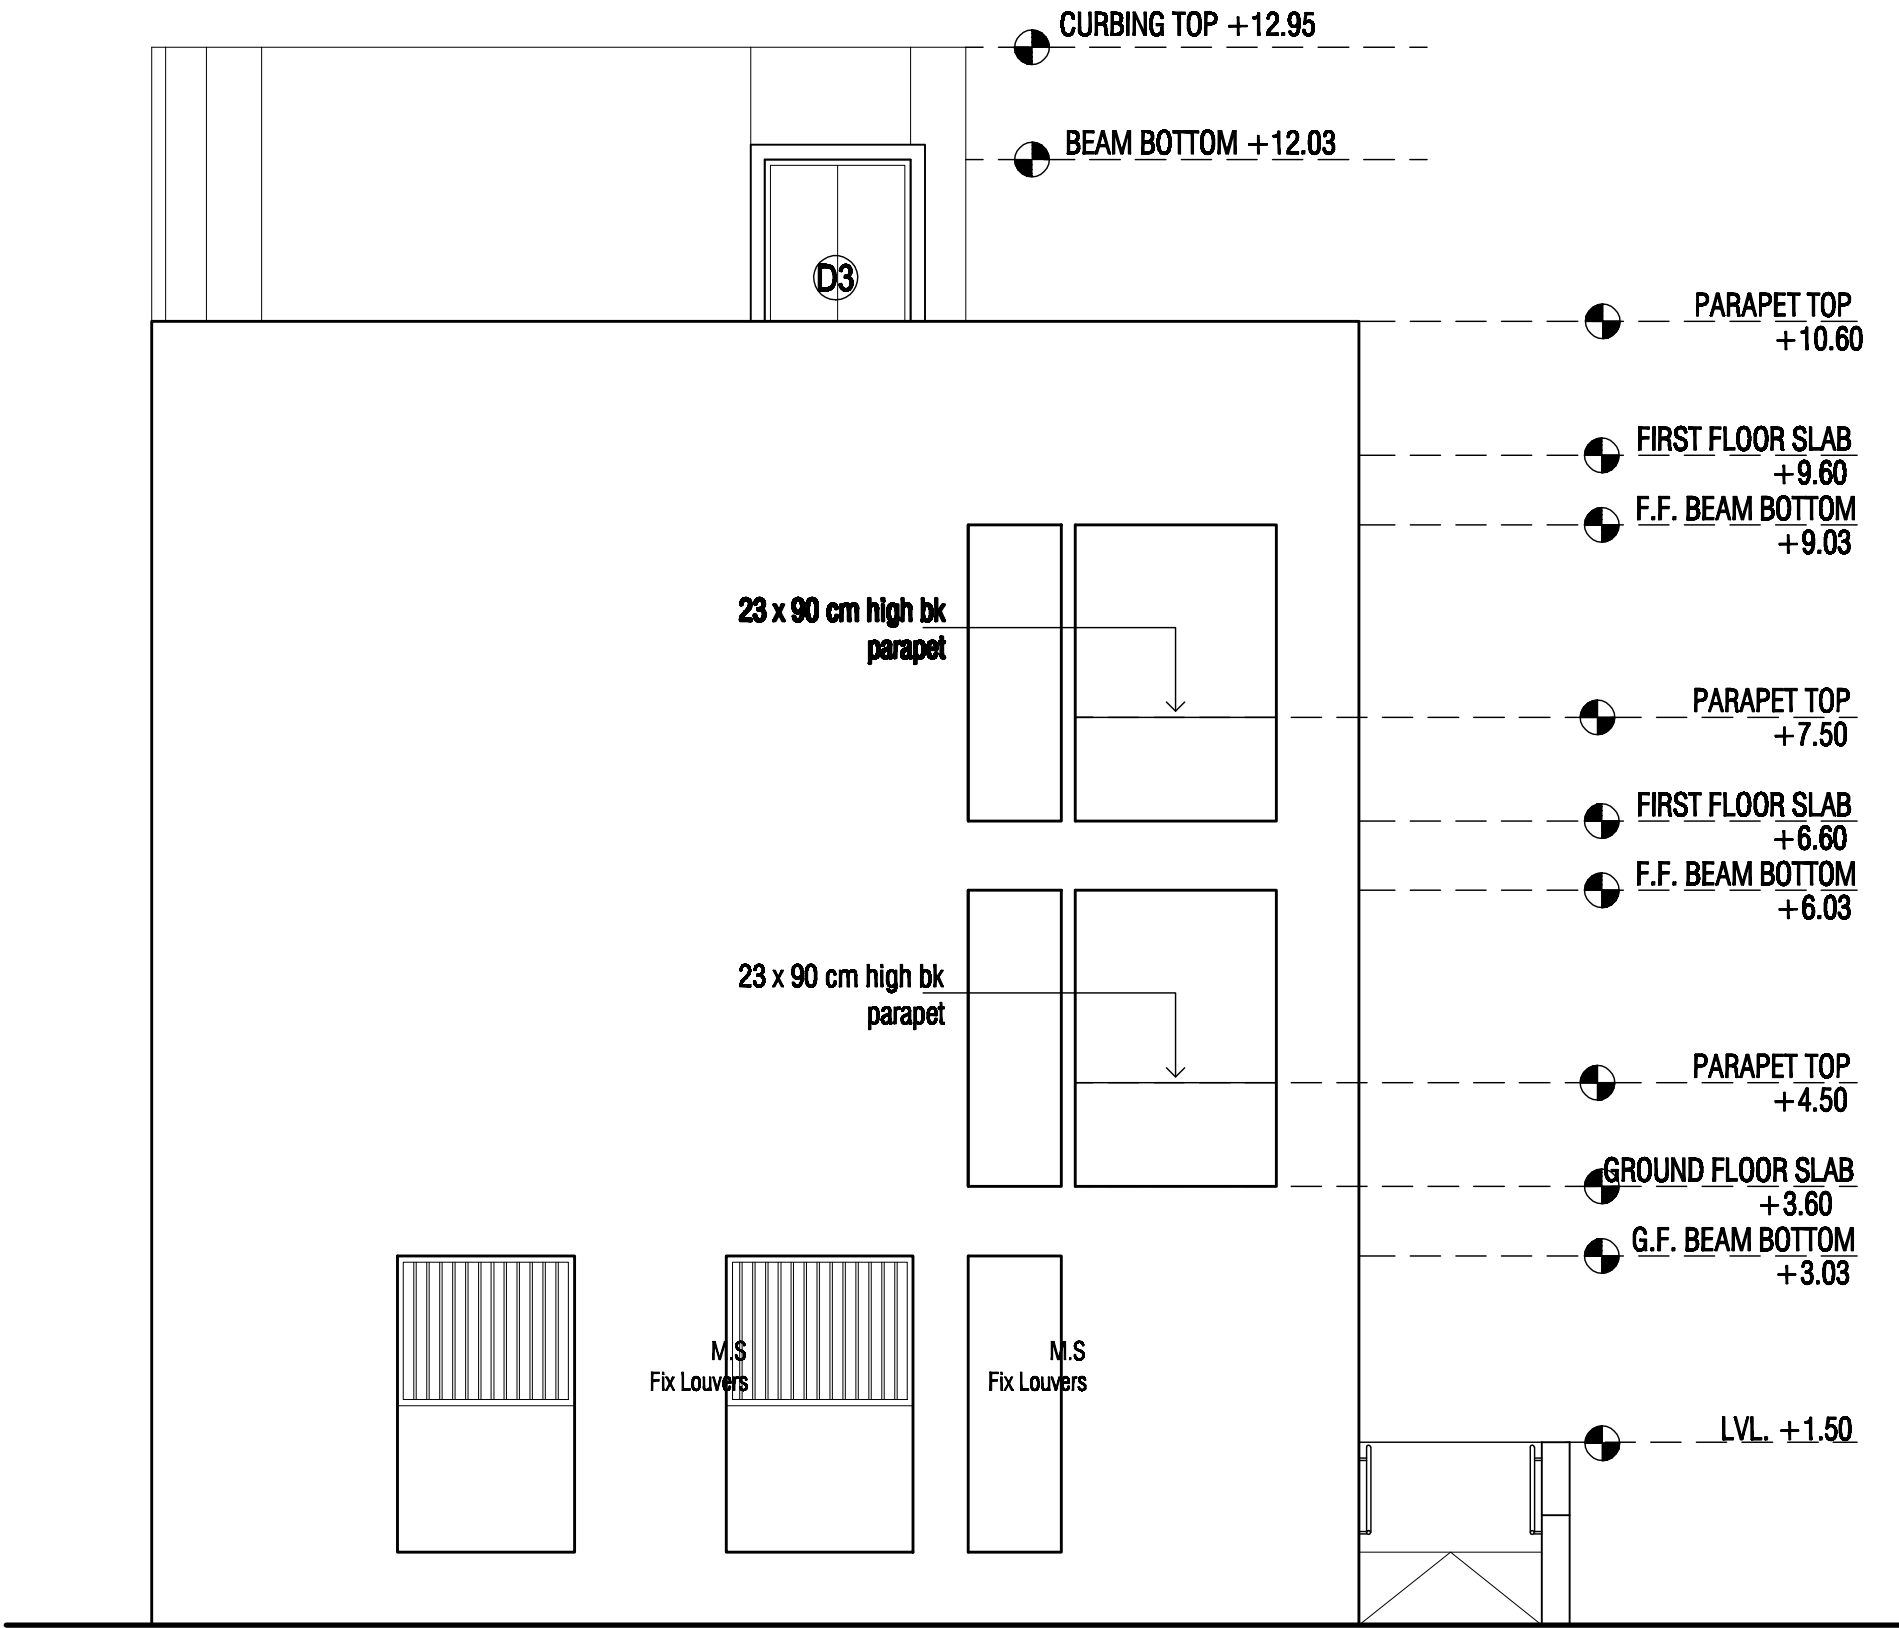





ELEVATION - B

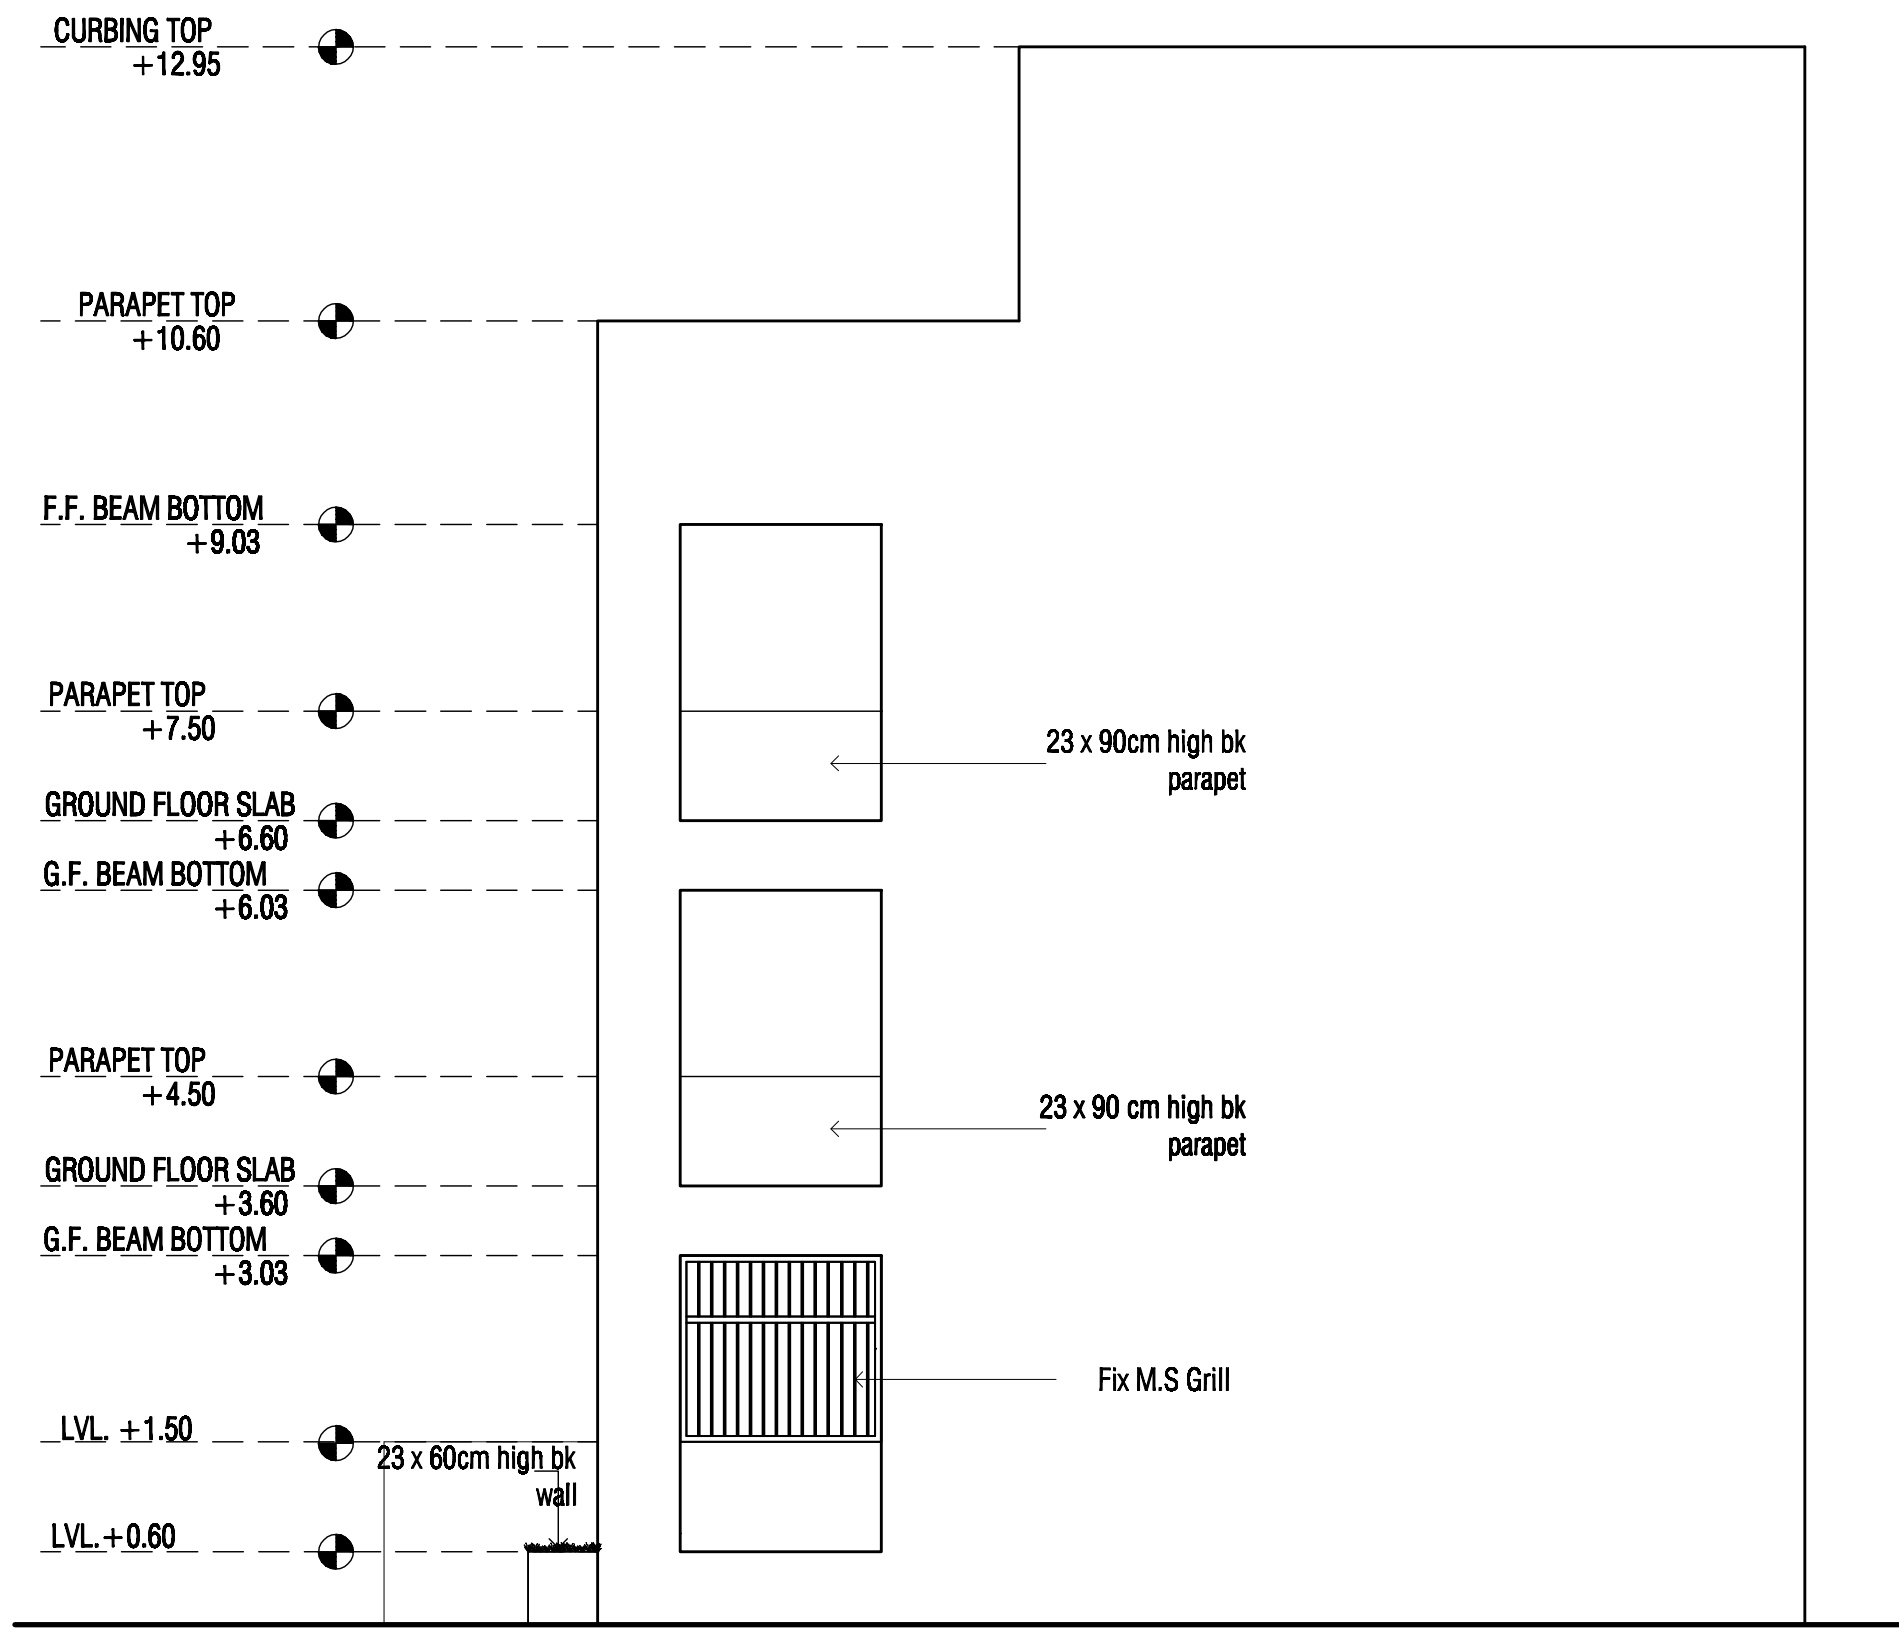

ELEVATION - D

ELEVATIONS

PROJECT		
5(H)+TOILET REVISE		
S.S.A	DRAWN BY :	DRG.NO.
	SCALE : N.T.S.	5/7
	DATE :	

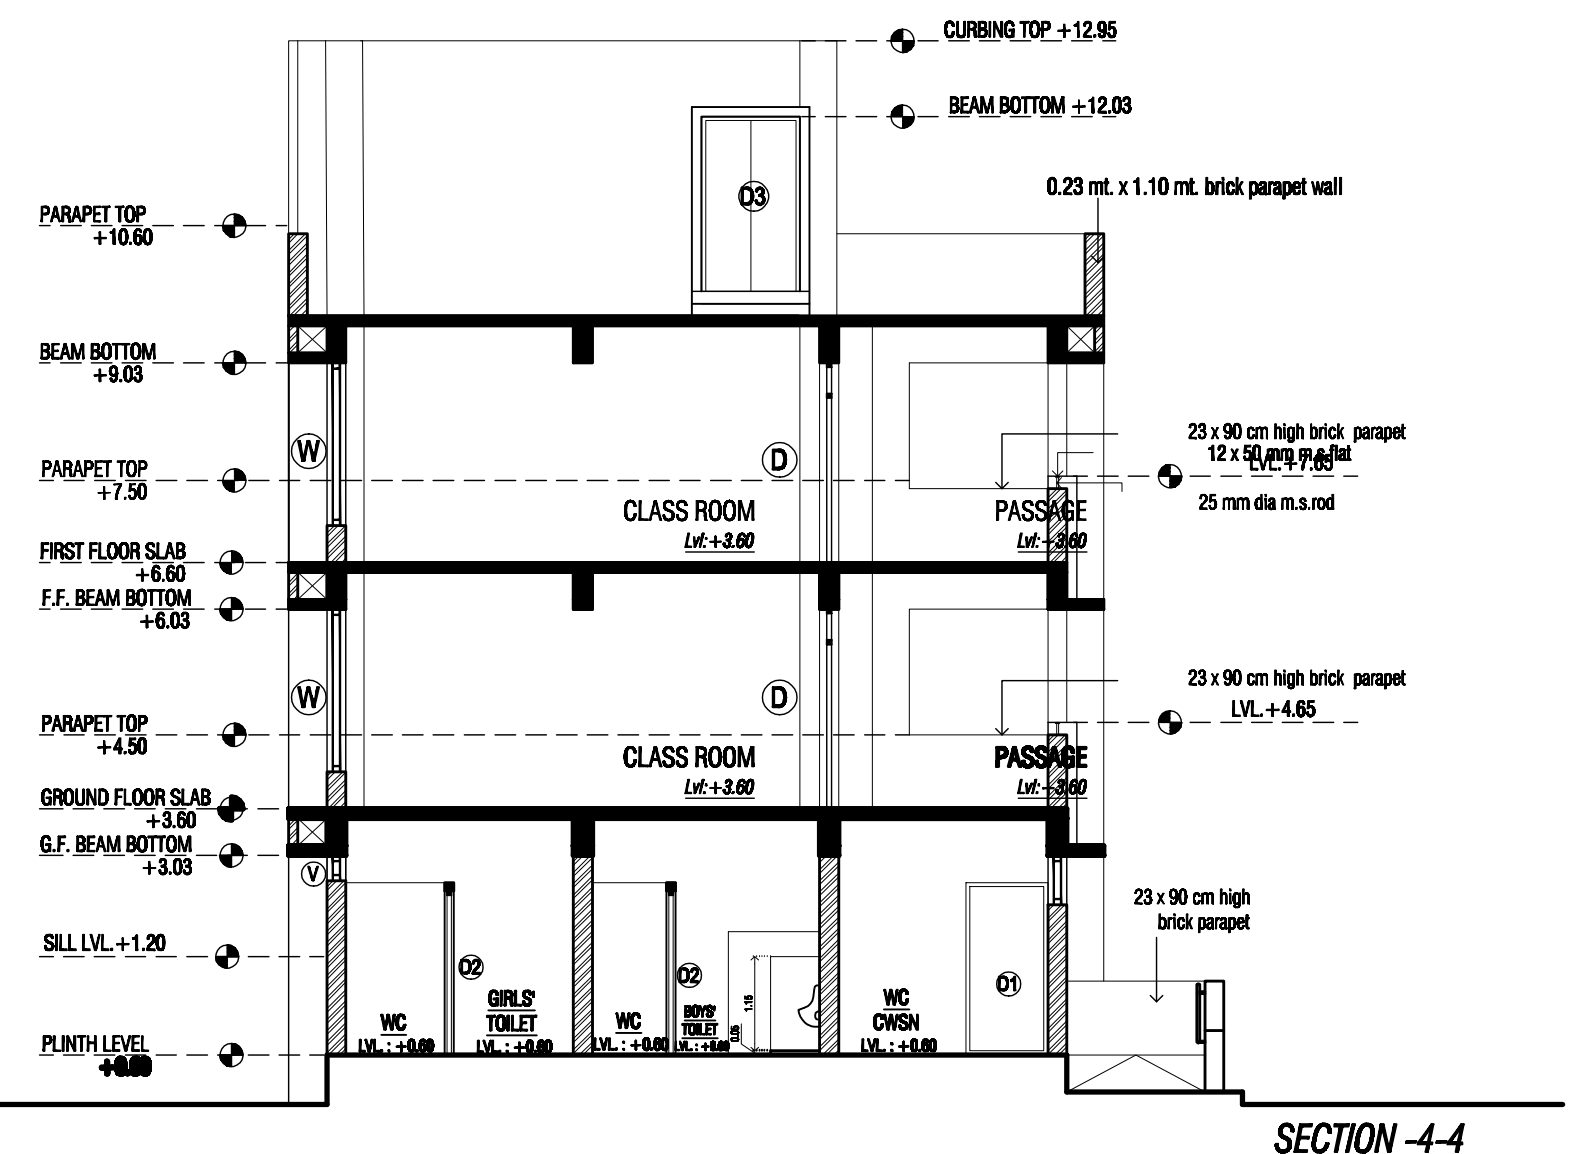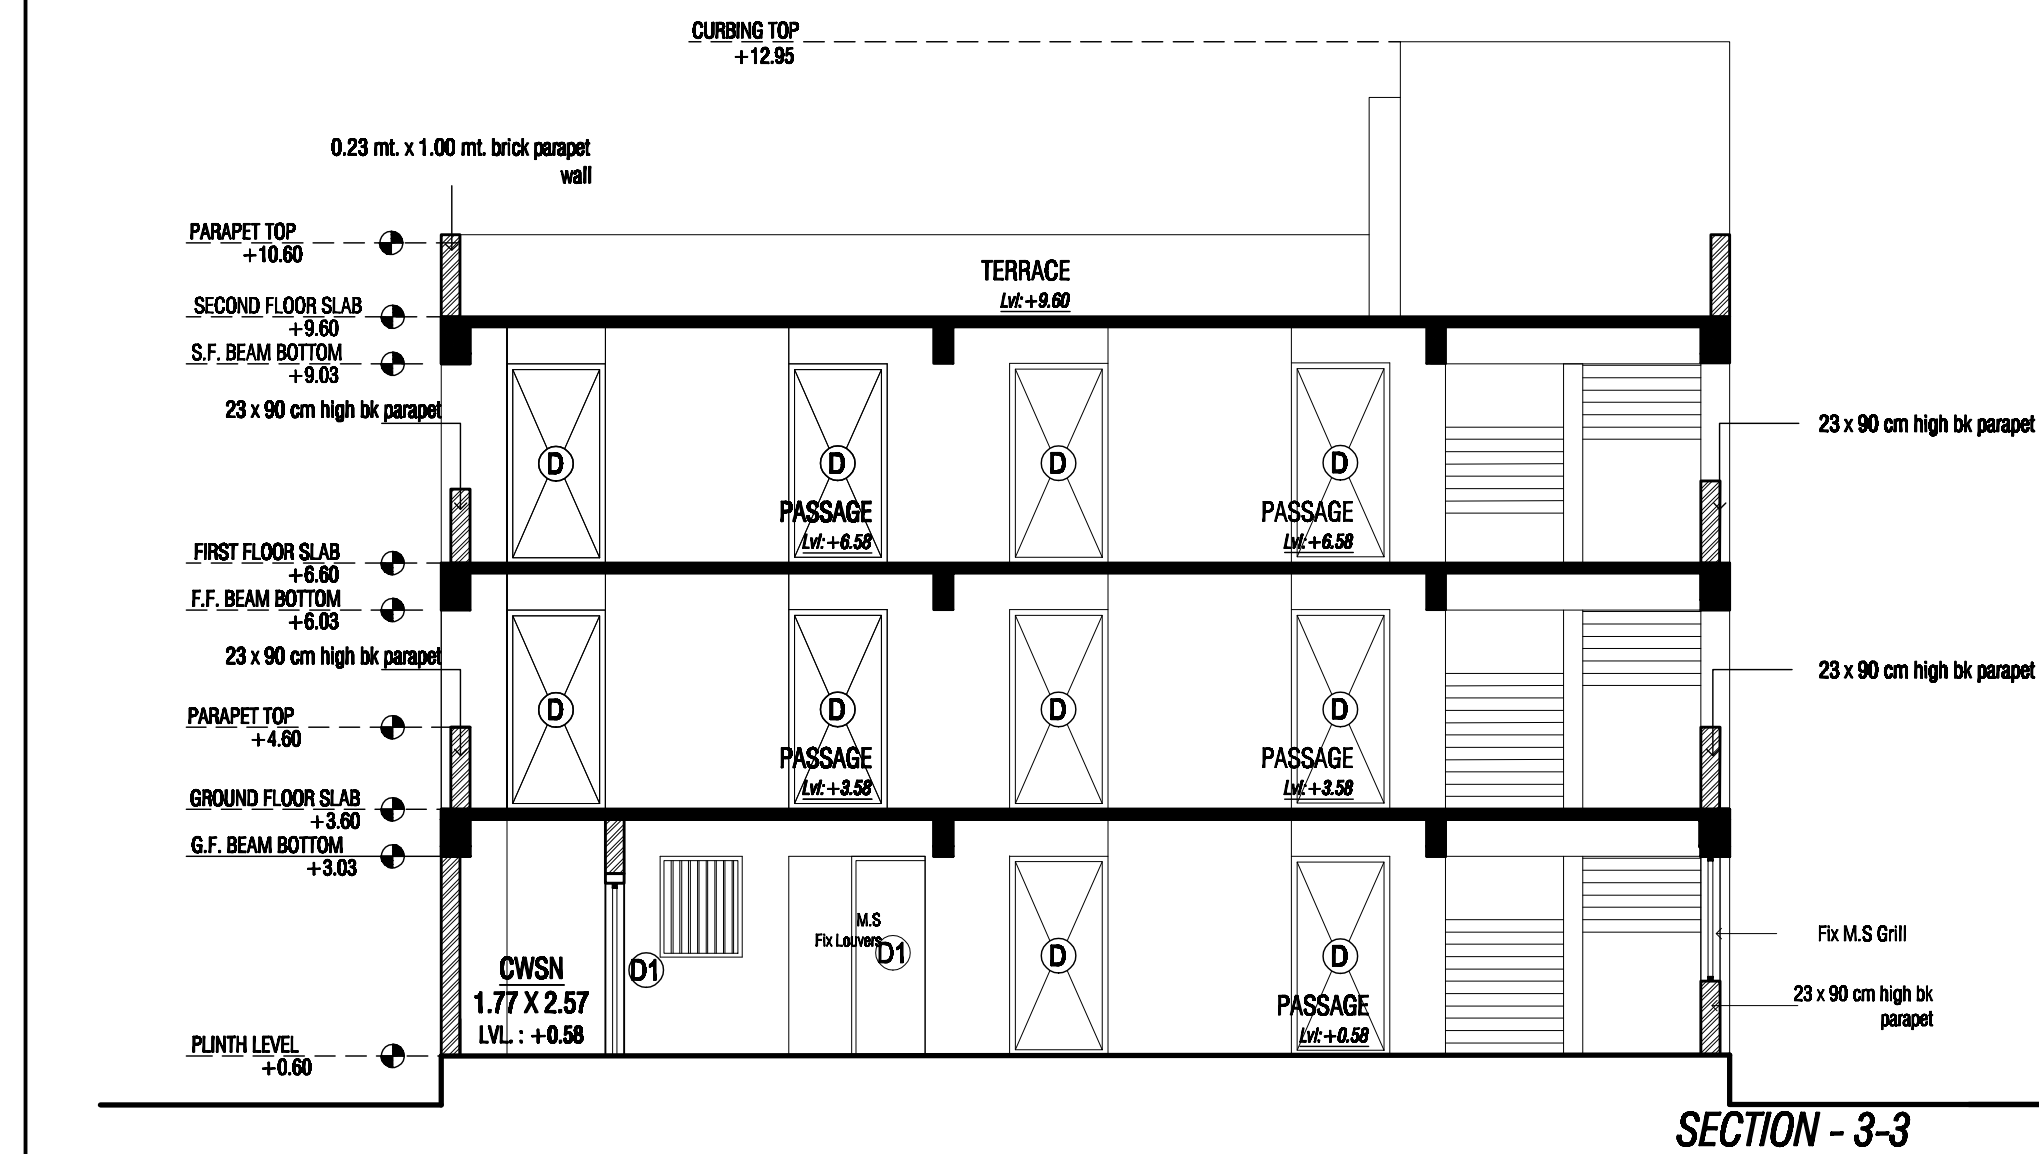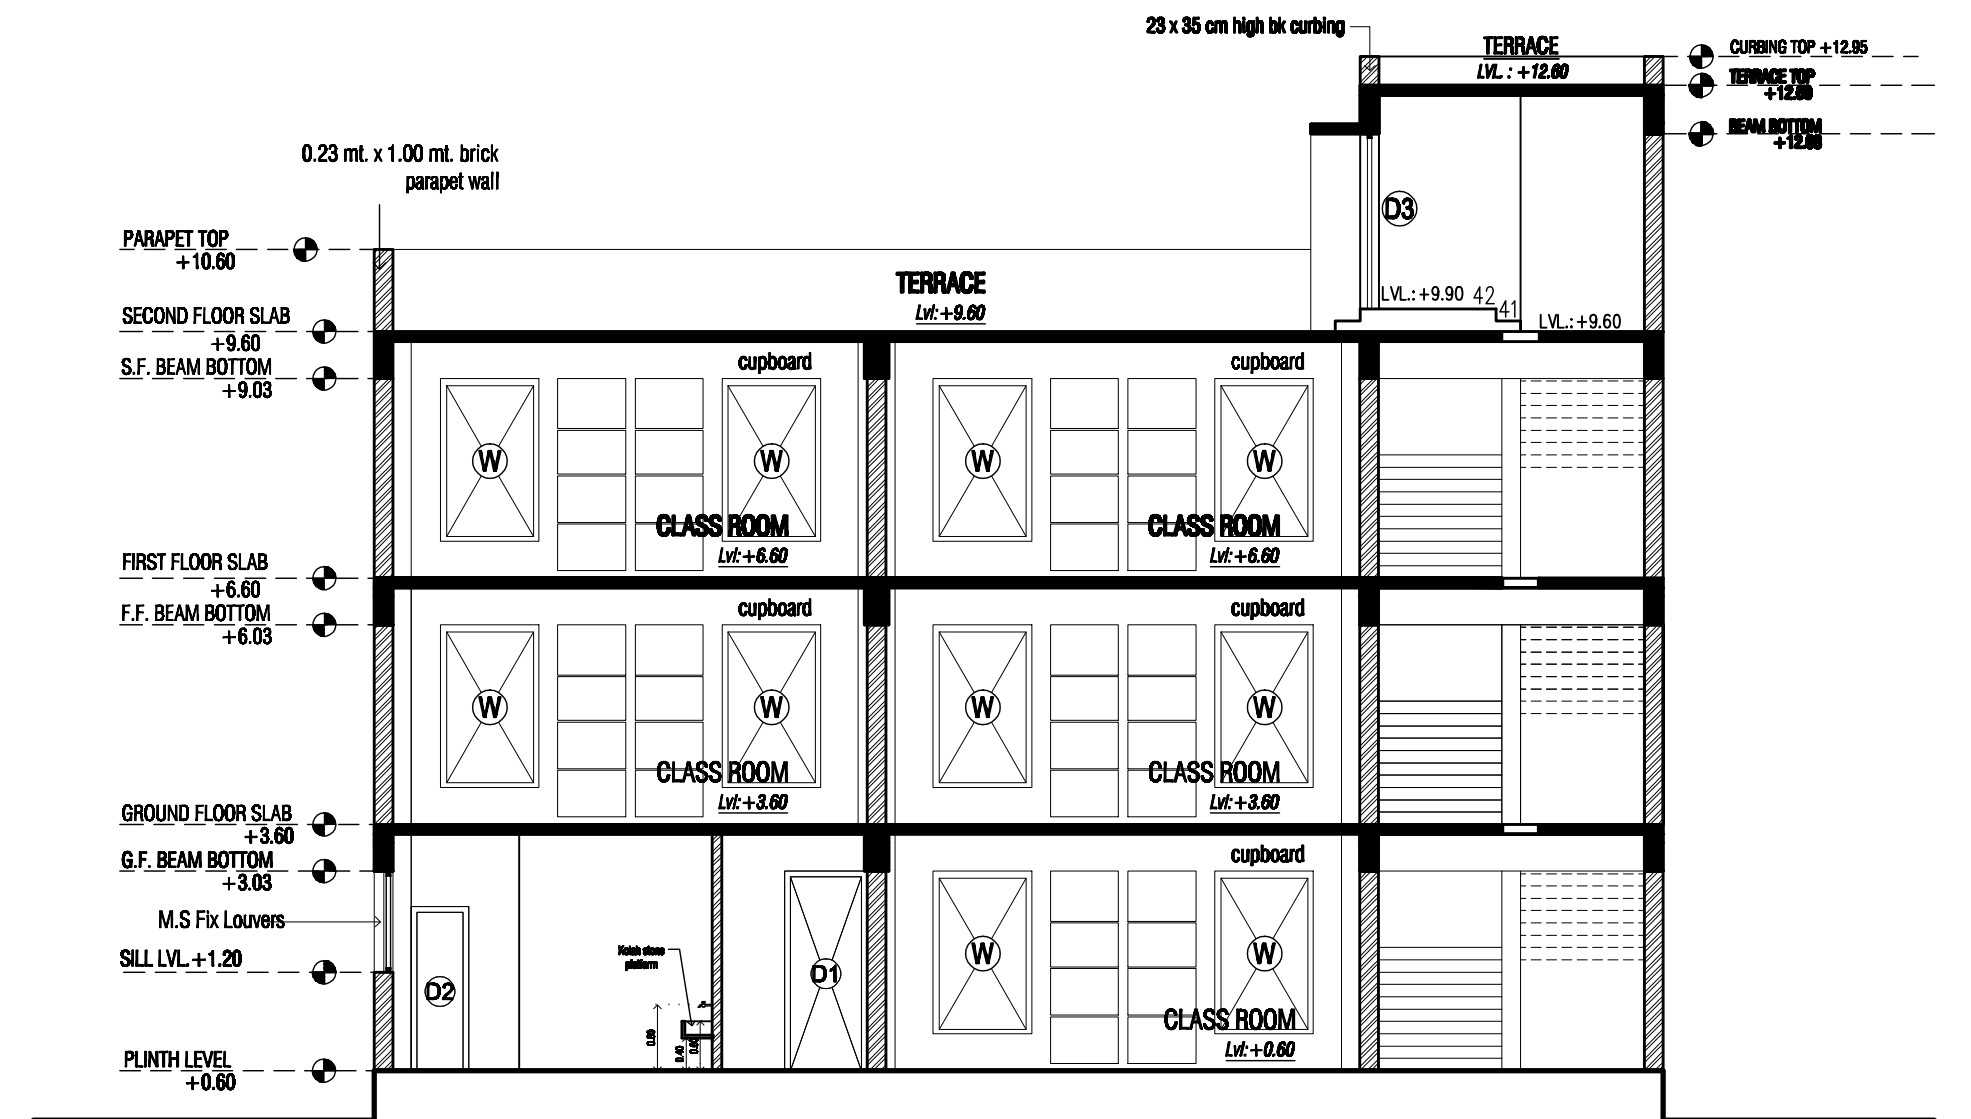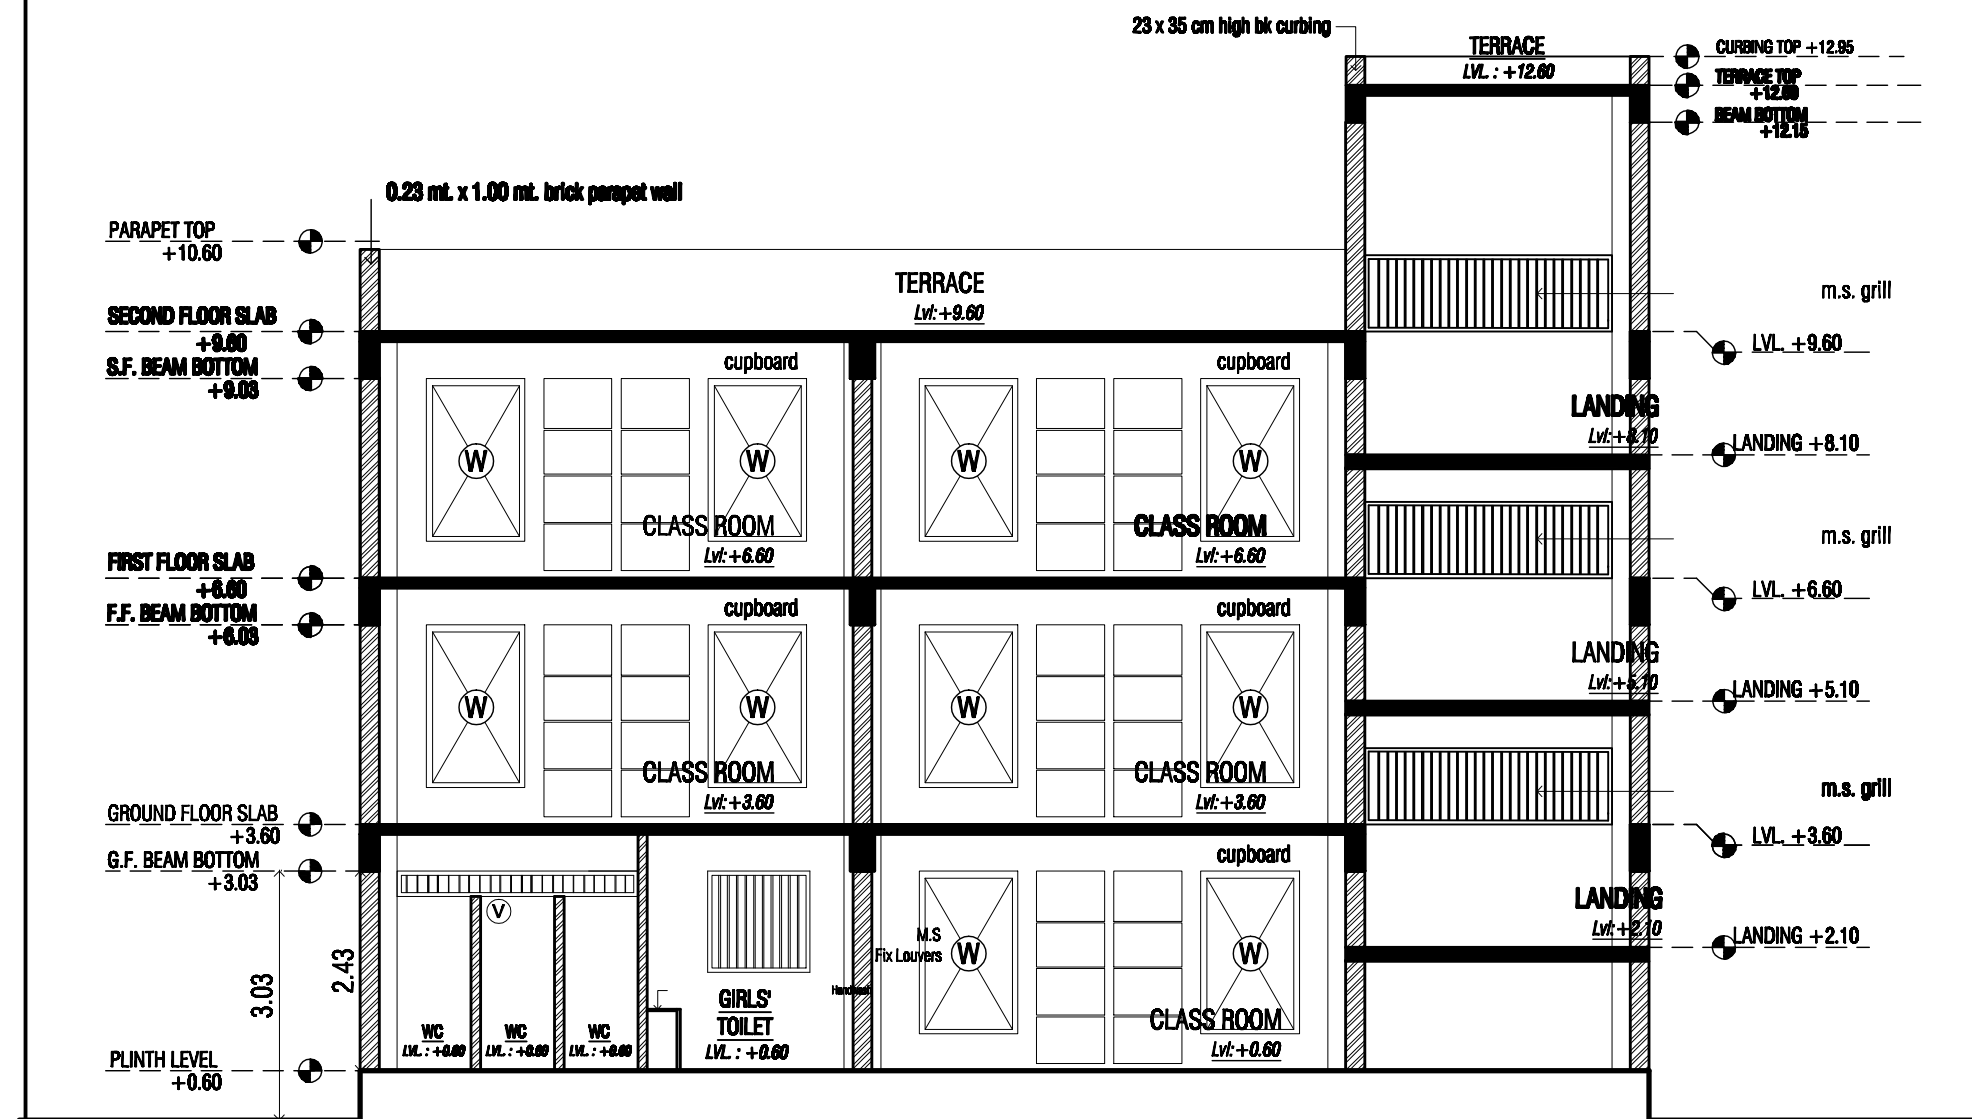

## SECTIONS




PROJECT  
5(H) + TOILET REVISE

S.S.A

DRAWN BY :  
SCALE :  
DATE :

DRG.NO.

6/7

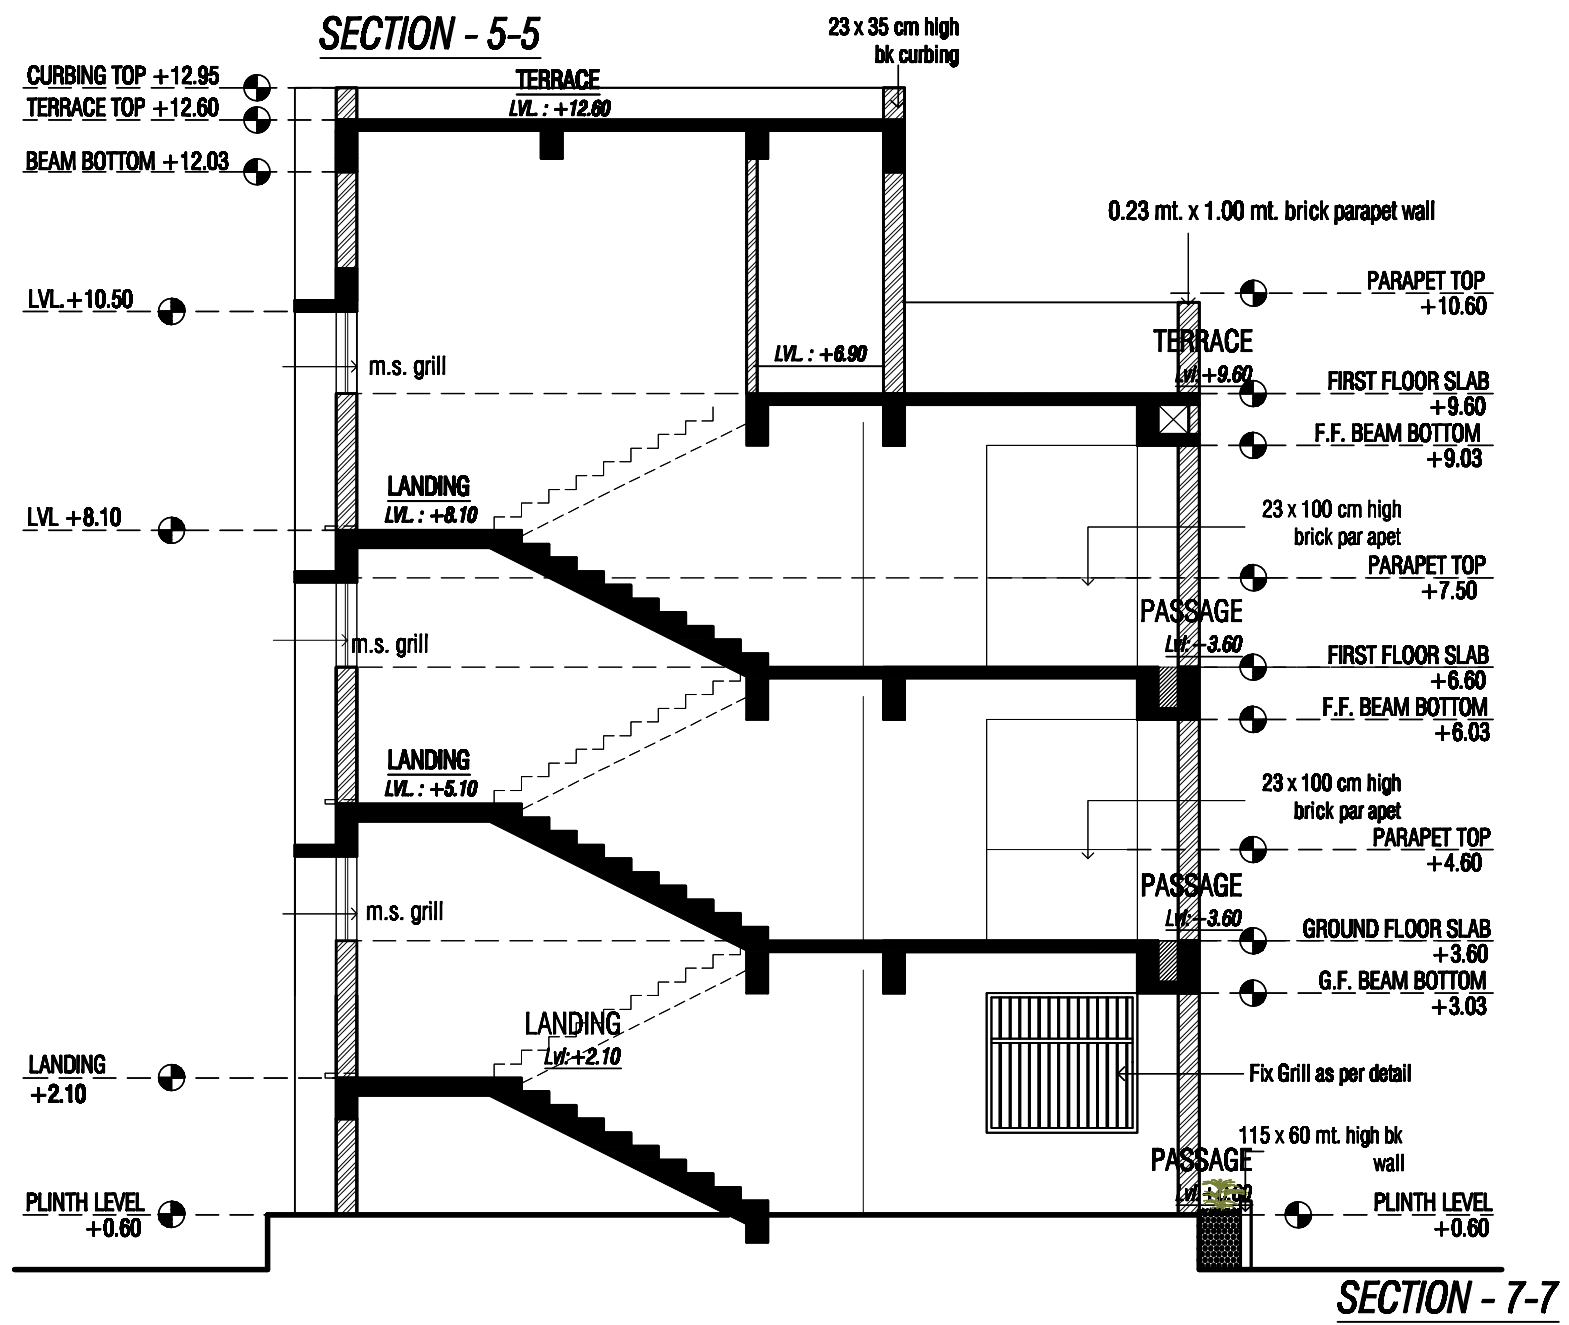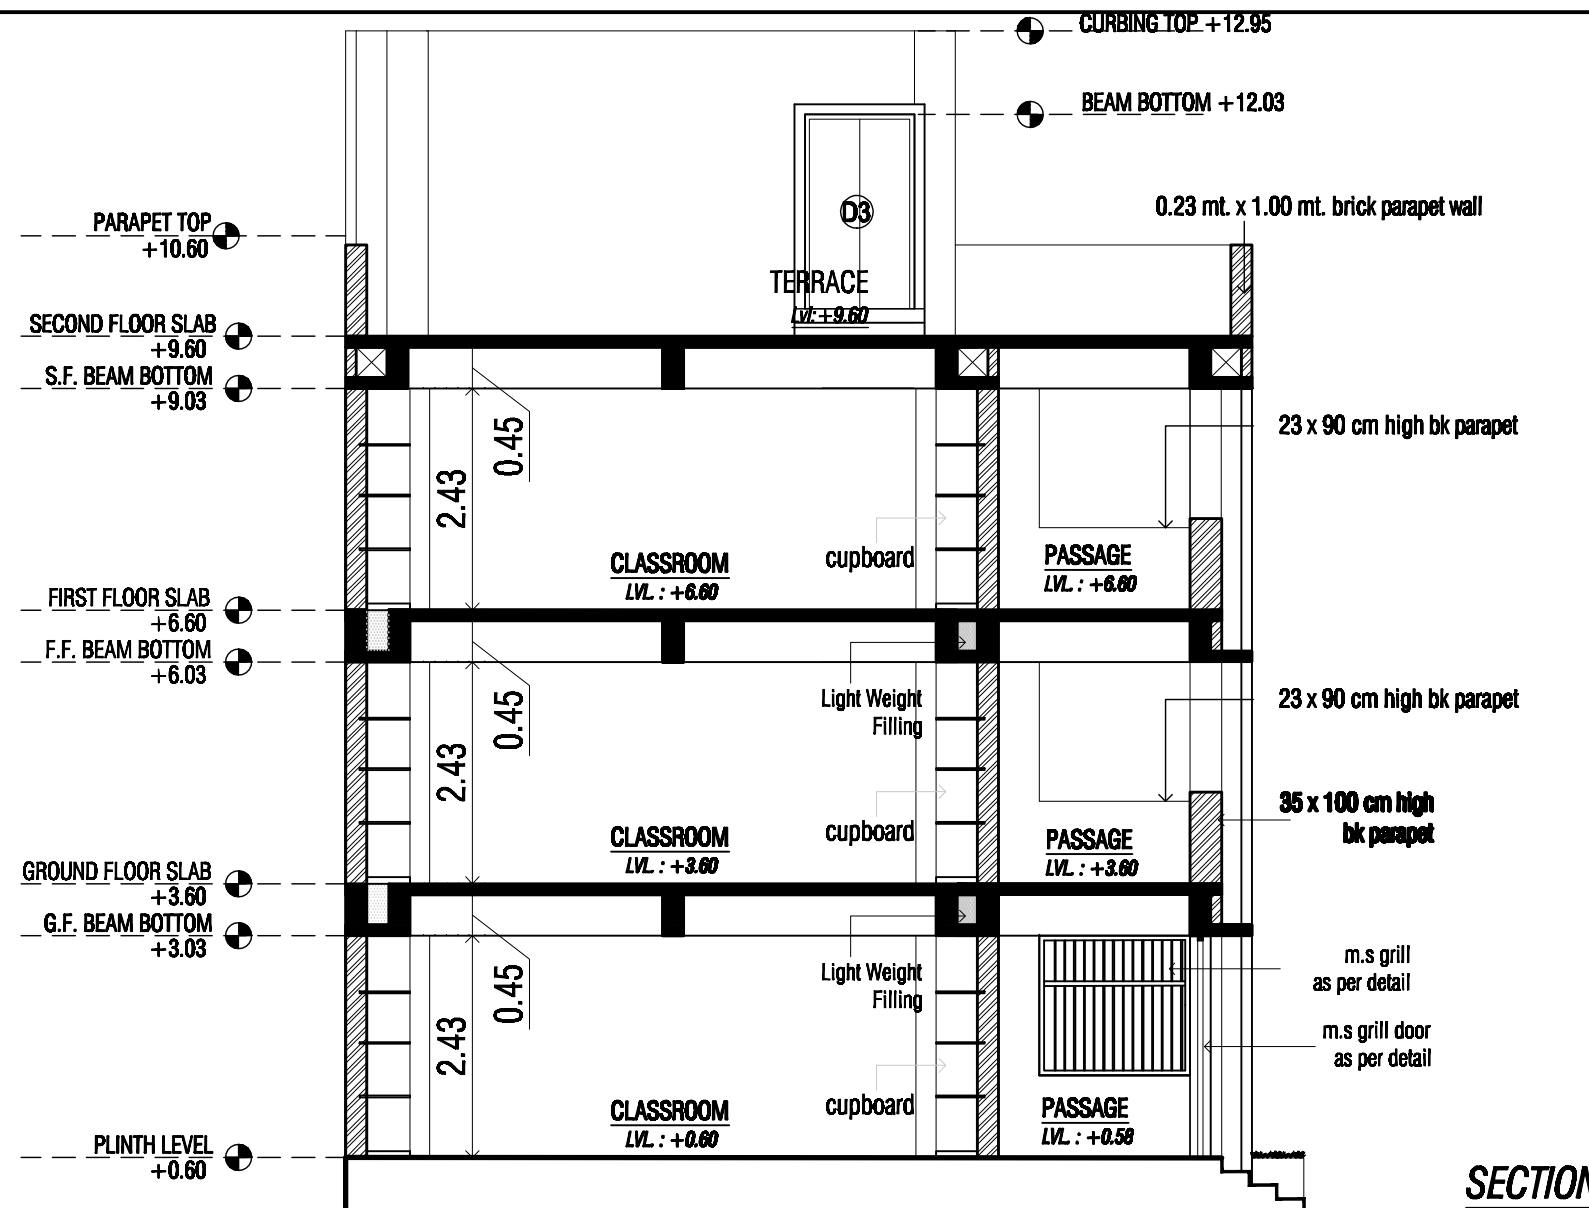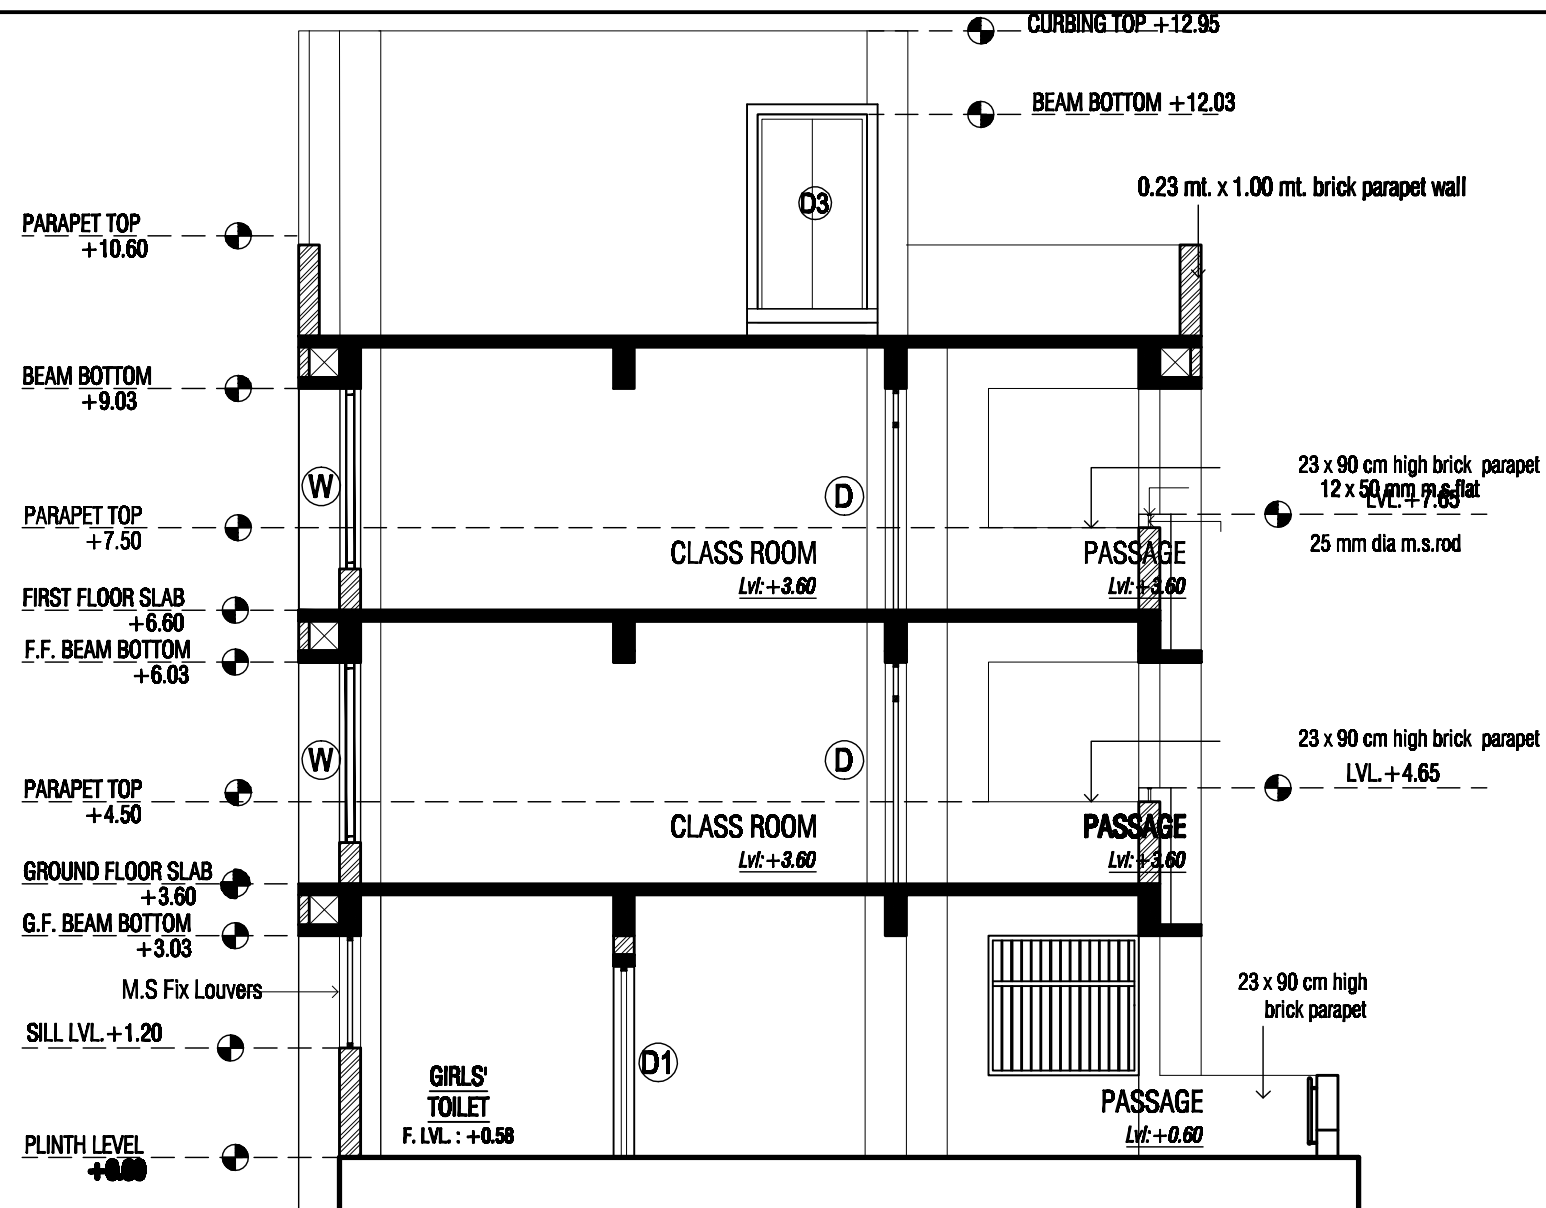

## SECTIONS

PROJECT  
5(H) + TOILET REVISE

S.S.A

DRAWN BY :

SCALE :

DATE :

DRG.NO.

7/7