




ARCHITECTURAL DRAWINGS FOR 10 L + TOILET

DRG.NO	TITLE	DRG.NO	TITLE
1/10	GROUND FLOOR PLAN	6/10	ELEVATION - A , C
2/10	FIRST FLOOR PLAN	7/10	ELEVATION - B , D
3/10	SECOND FLOOR PLAN	8/10	SECTION - 1-1 , SECTION - 2-2
4/10	TERRACE PLAN	9/10	SECTION - 3-3 ,SECTION- 4-4
5/10		10/10	SECTION - 5-5 ,SECTION- 6-6 , SECTION - X-X

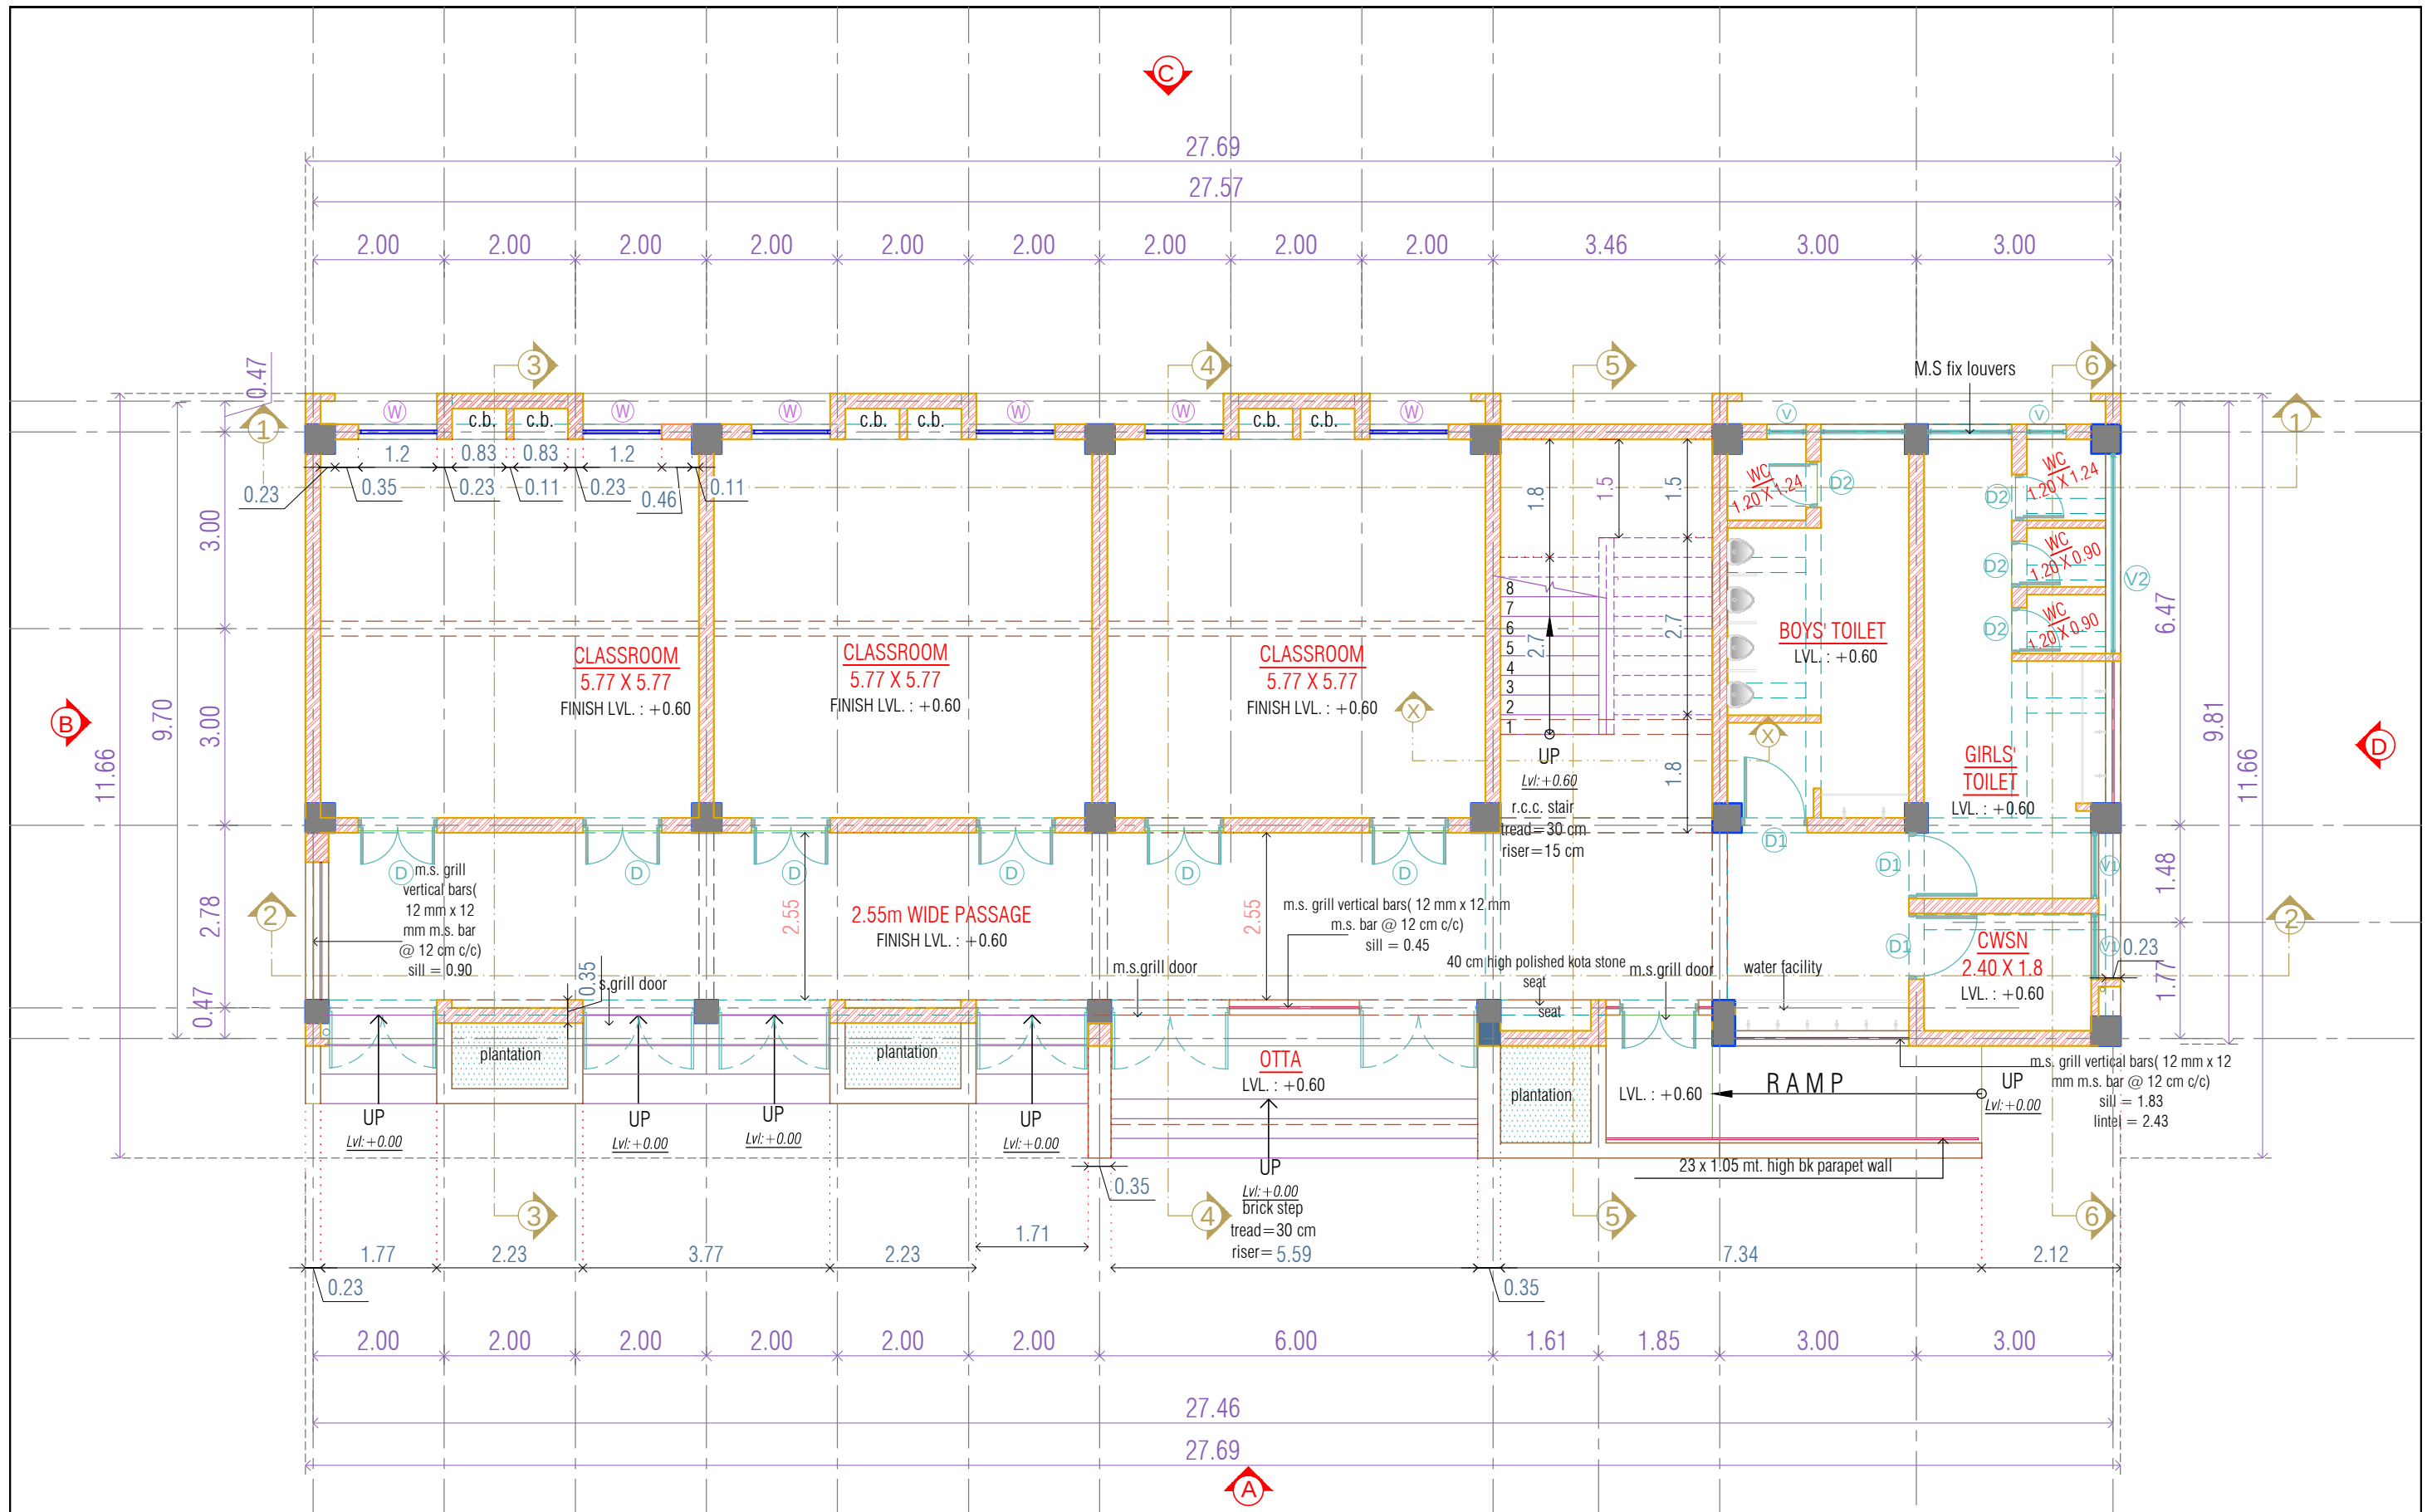

GROUND FLOOR PLAN

DOOR WINDOW SCHEDULE					
TYPE	SIZE	LINTEL	SILL	NOS.	LOCATION
D	1.20 X 2.43	BEAM BOTTOM	-	20	CLASS ROOM
D1	1.00 X 2.43	BEAM BOTTOM	-	06	CWSN TOILET, TOILET
D2	0.70 X 2.00	2.00	-	08	TOILETS
D3	1.16 X 2.13	-	-	01	STAIRCABIN
W	1.20 X 1.98	BEAM BOTTOM	0.45	16	CLASS ROOM
V	0.60 X 0.60	BEAM BOTTOM	-	04	TOILET
V1	1.00 X 0.60	BEAM BOTTOM	-	02	CWSN, TOILET
V2	3.04 X 0.31	BEAM BOTTOM	-	02	CWSN, TOILET

PROJECT
10-L CLASSROOMS + TOILET BLOCK


PLACE :
TALUKA ;
DIST :

DRAWN BY :
SCALE : N.T.S.


DATE :

DRG.NO.

1/10

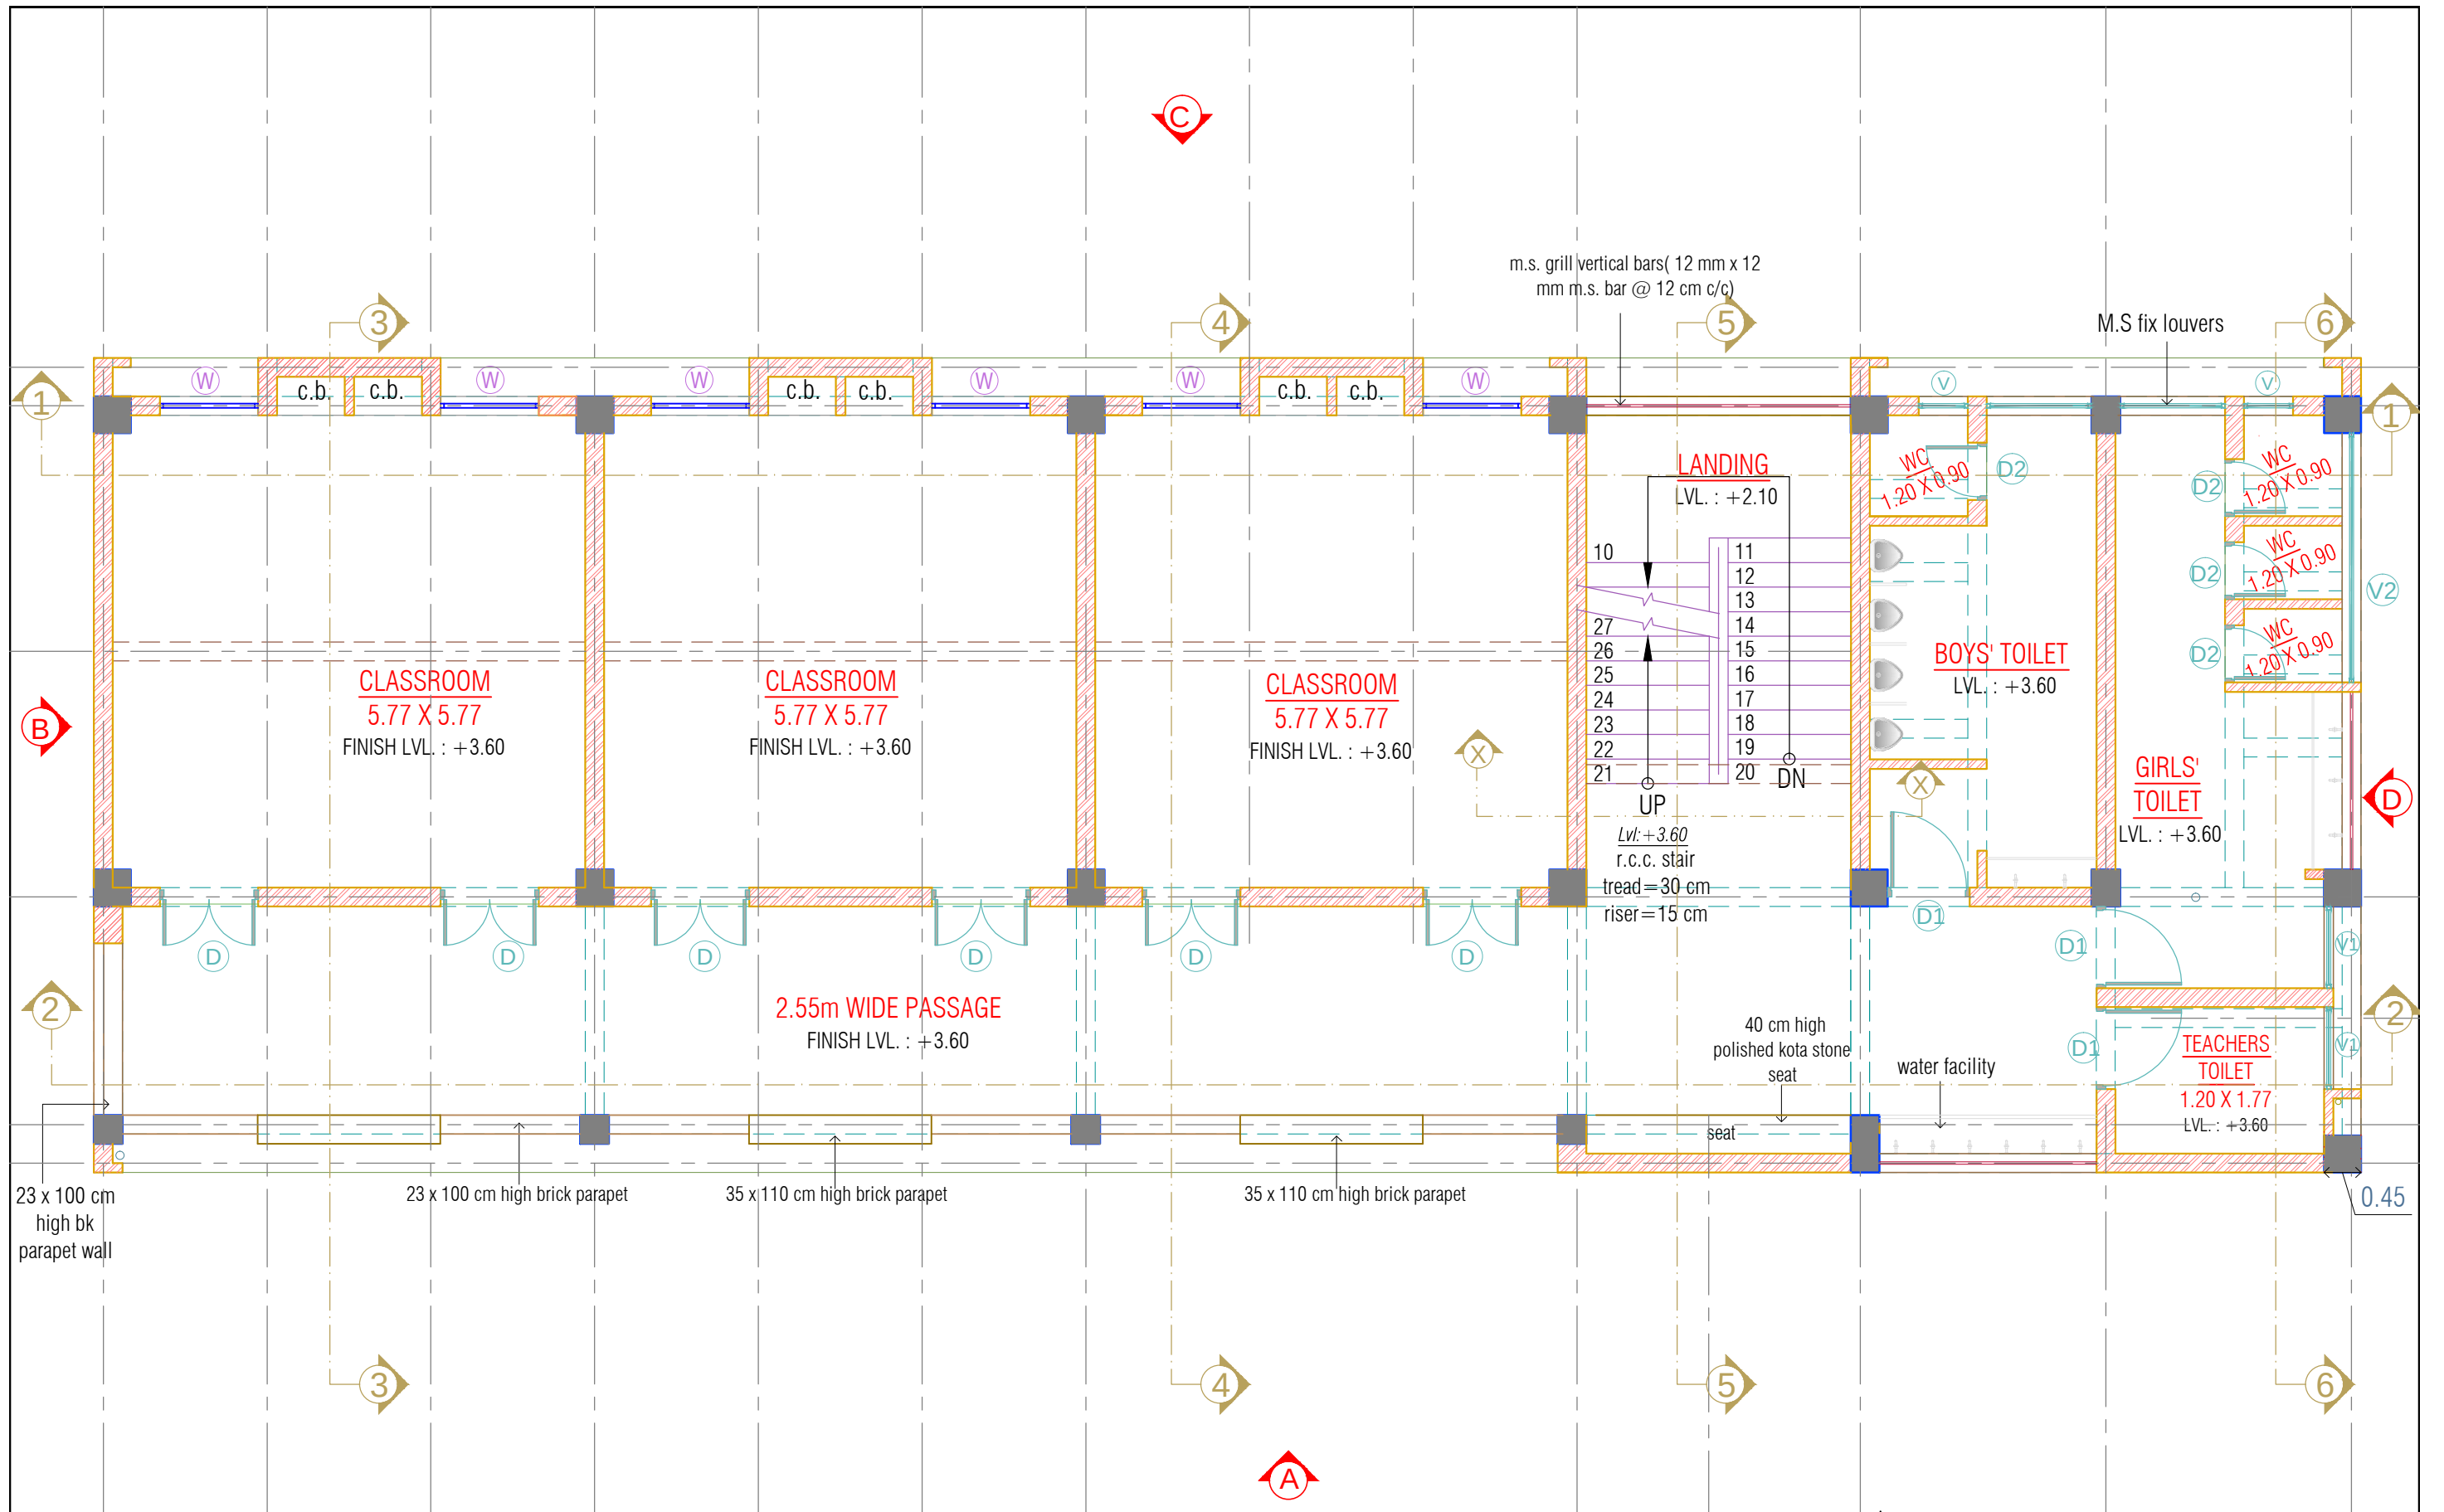


FIRST FLOOR PLAN		PROJECT 10-L CLASSROOMS + TOILET BLOCK	
		PLACE : TALUKA : DIST :	
DRAWN BY : SCALE : N.T.S. DATE :		DRG.NO. 2/10	

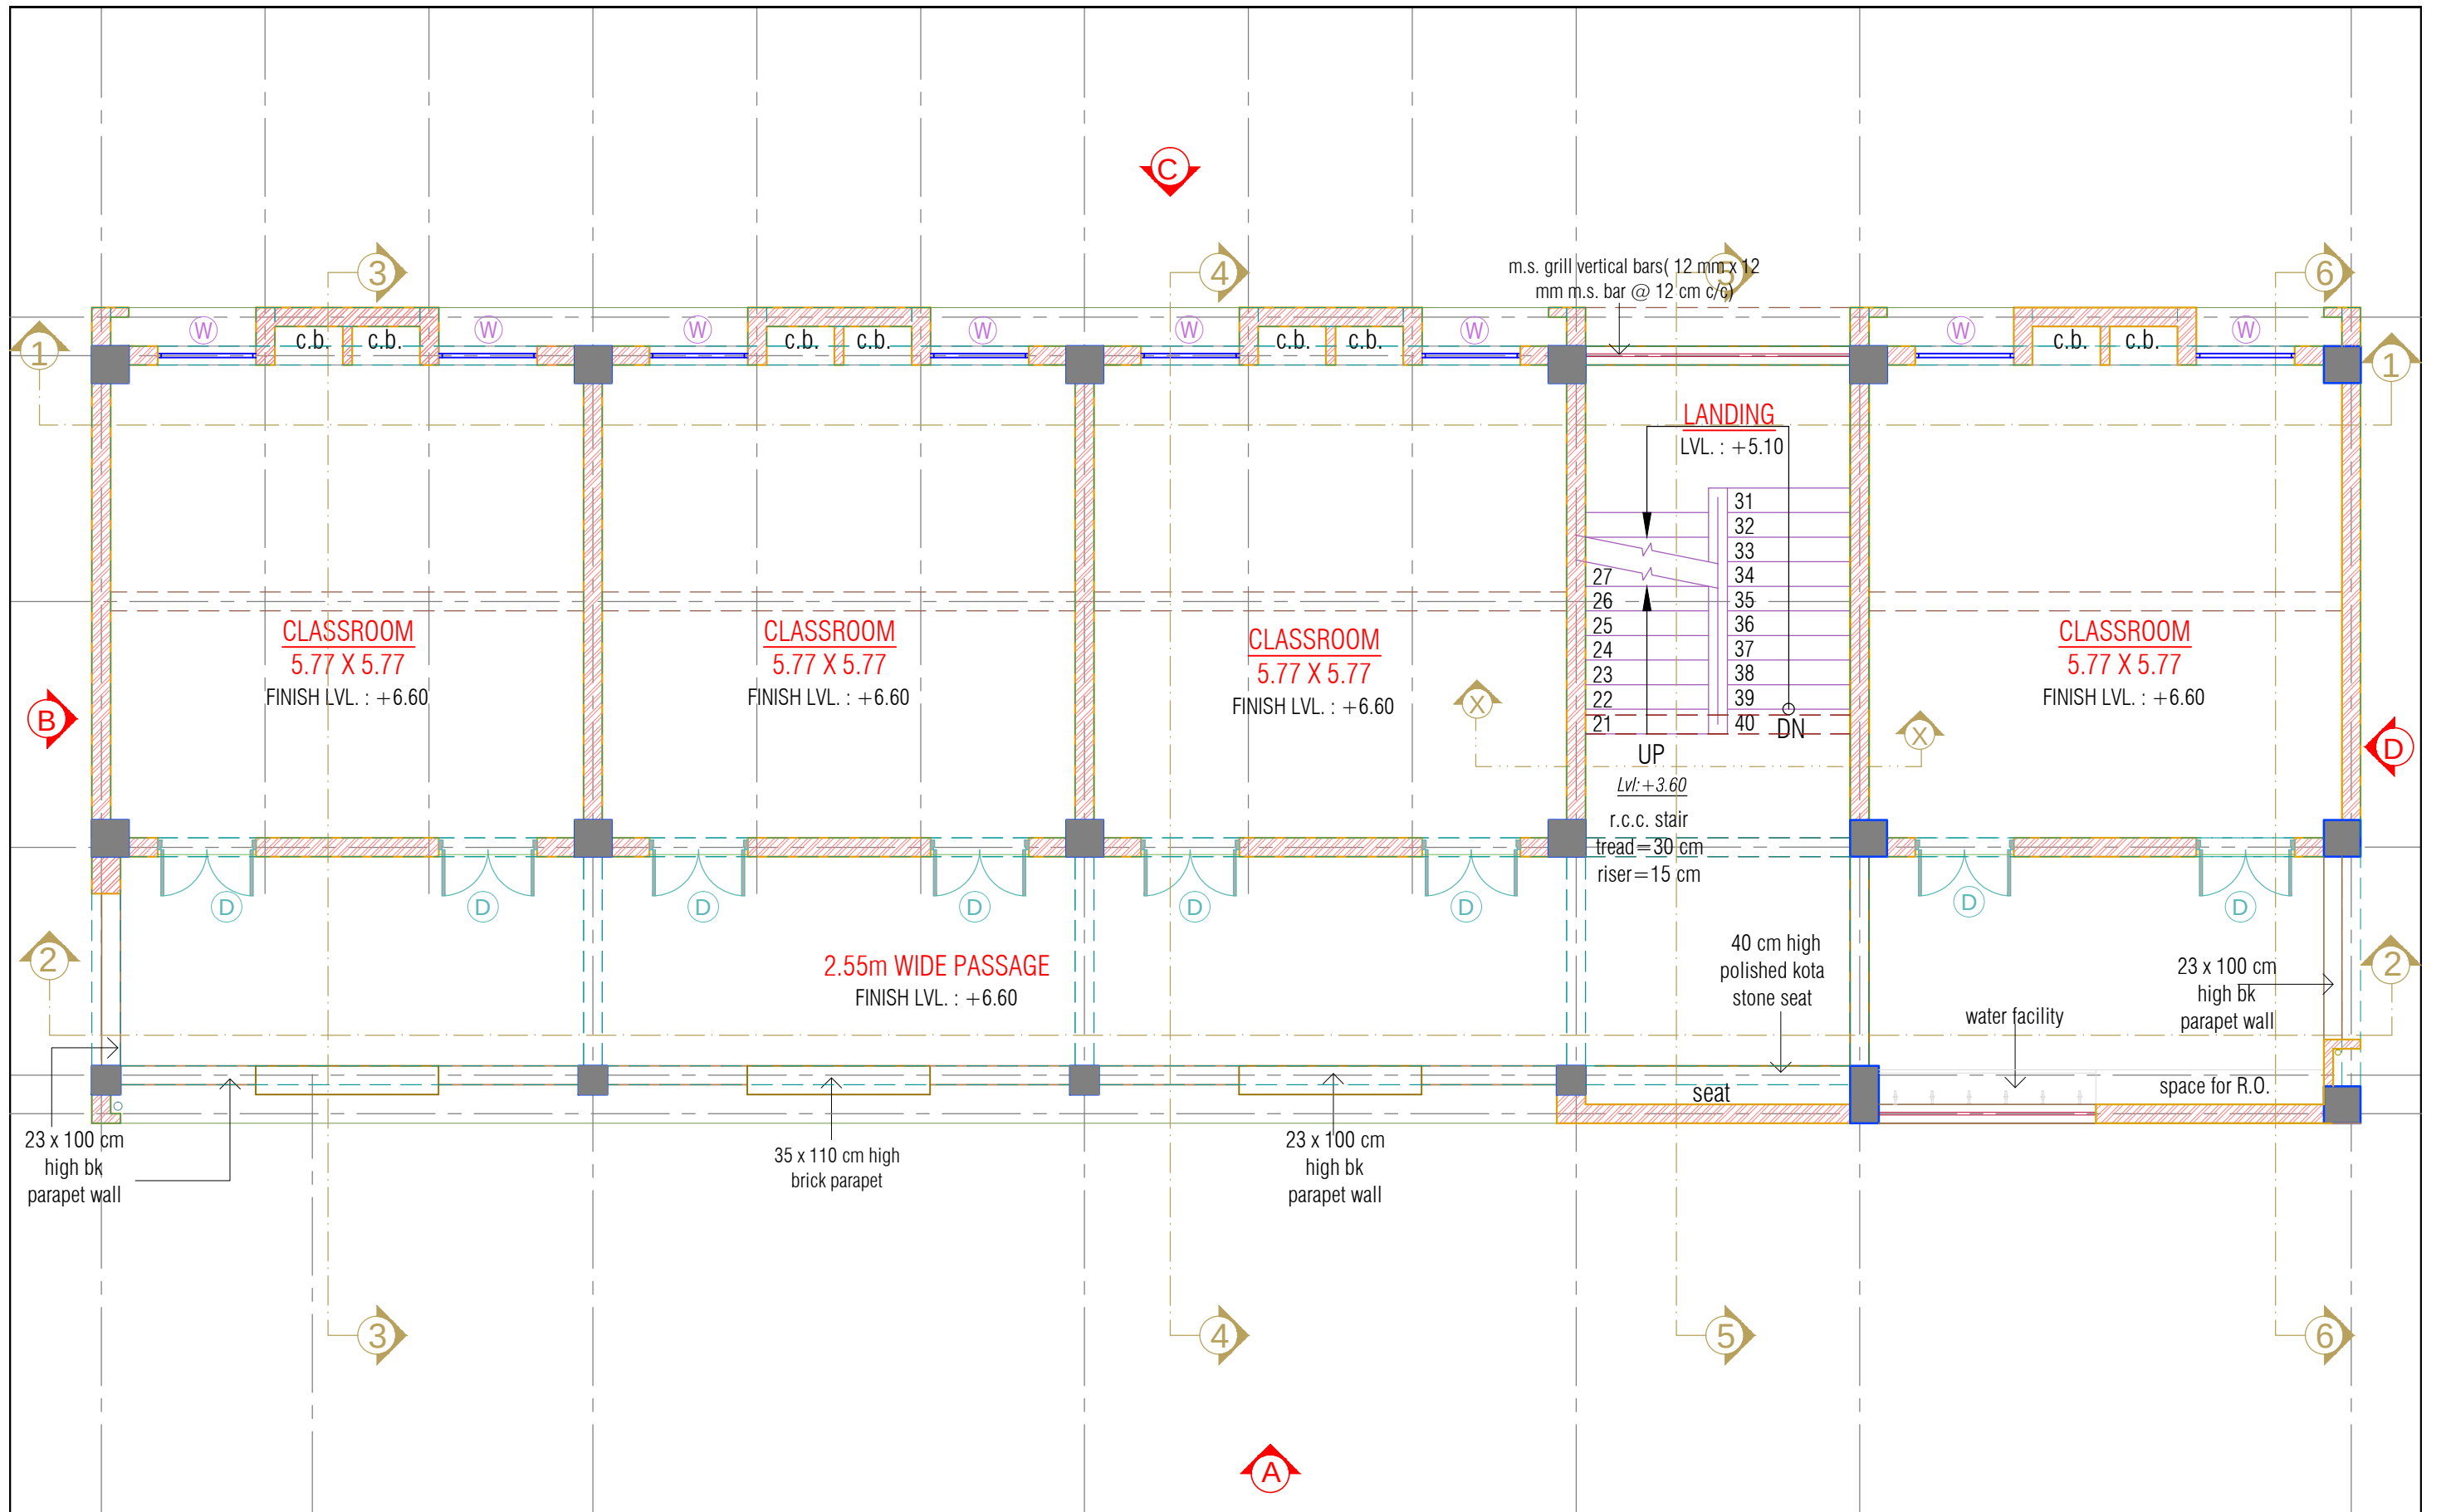



SECOND FLOOR PLAN

PROJECT		
10-L CLASSROOMS + TOILET BLOCK		
PLACE :		
TALUKA ;		
DIST :		
DRAWN BY :		DRG.NO.
SCALE : N.T.S.		3/10
DATE :		

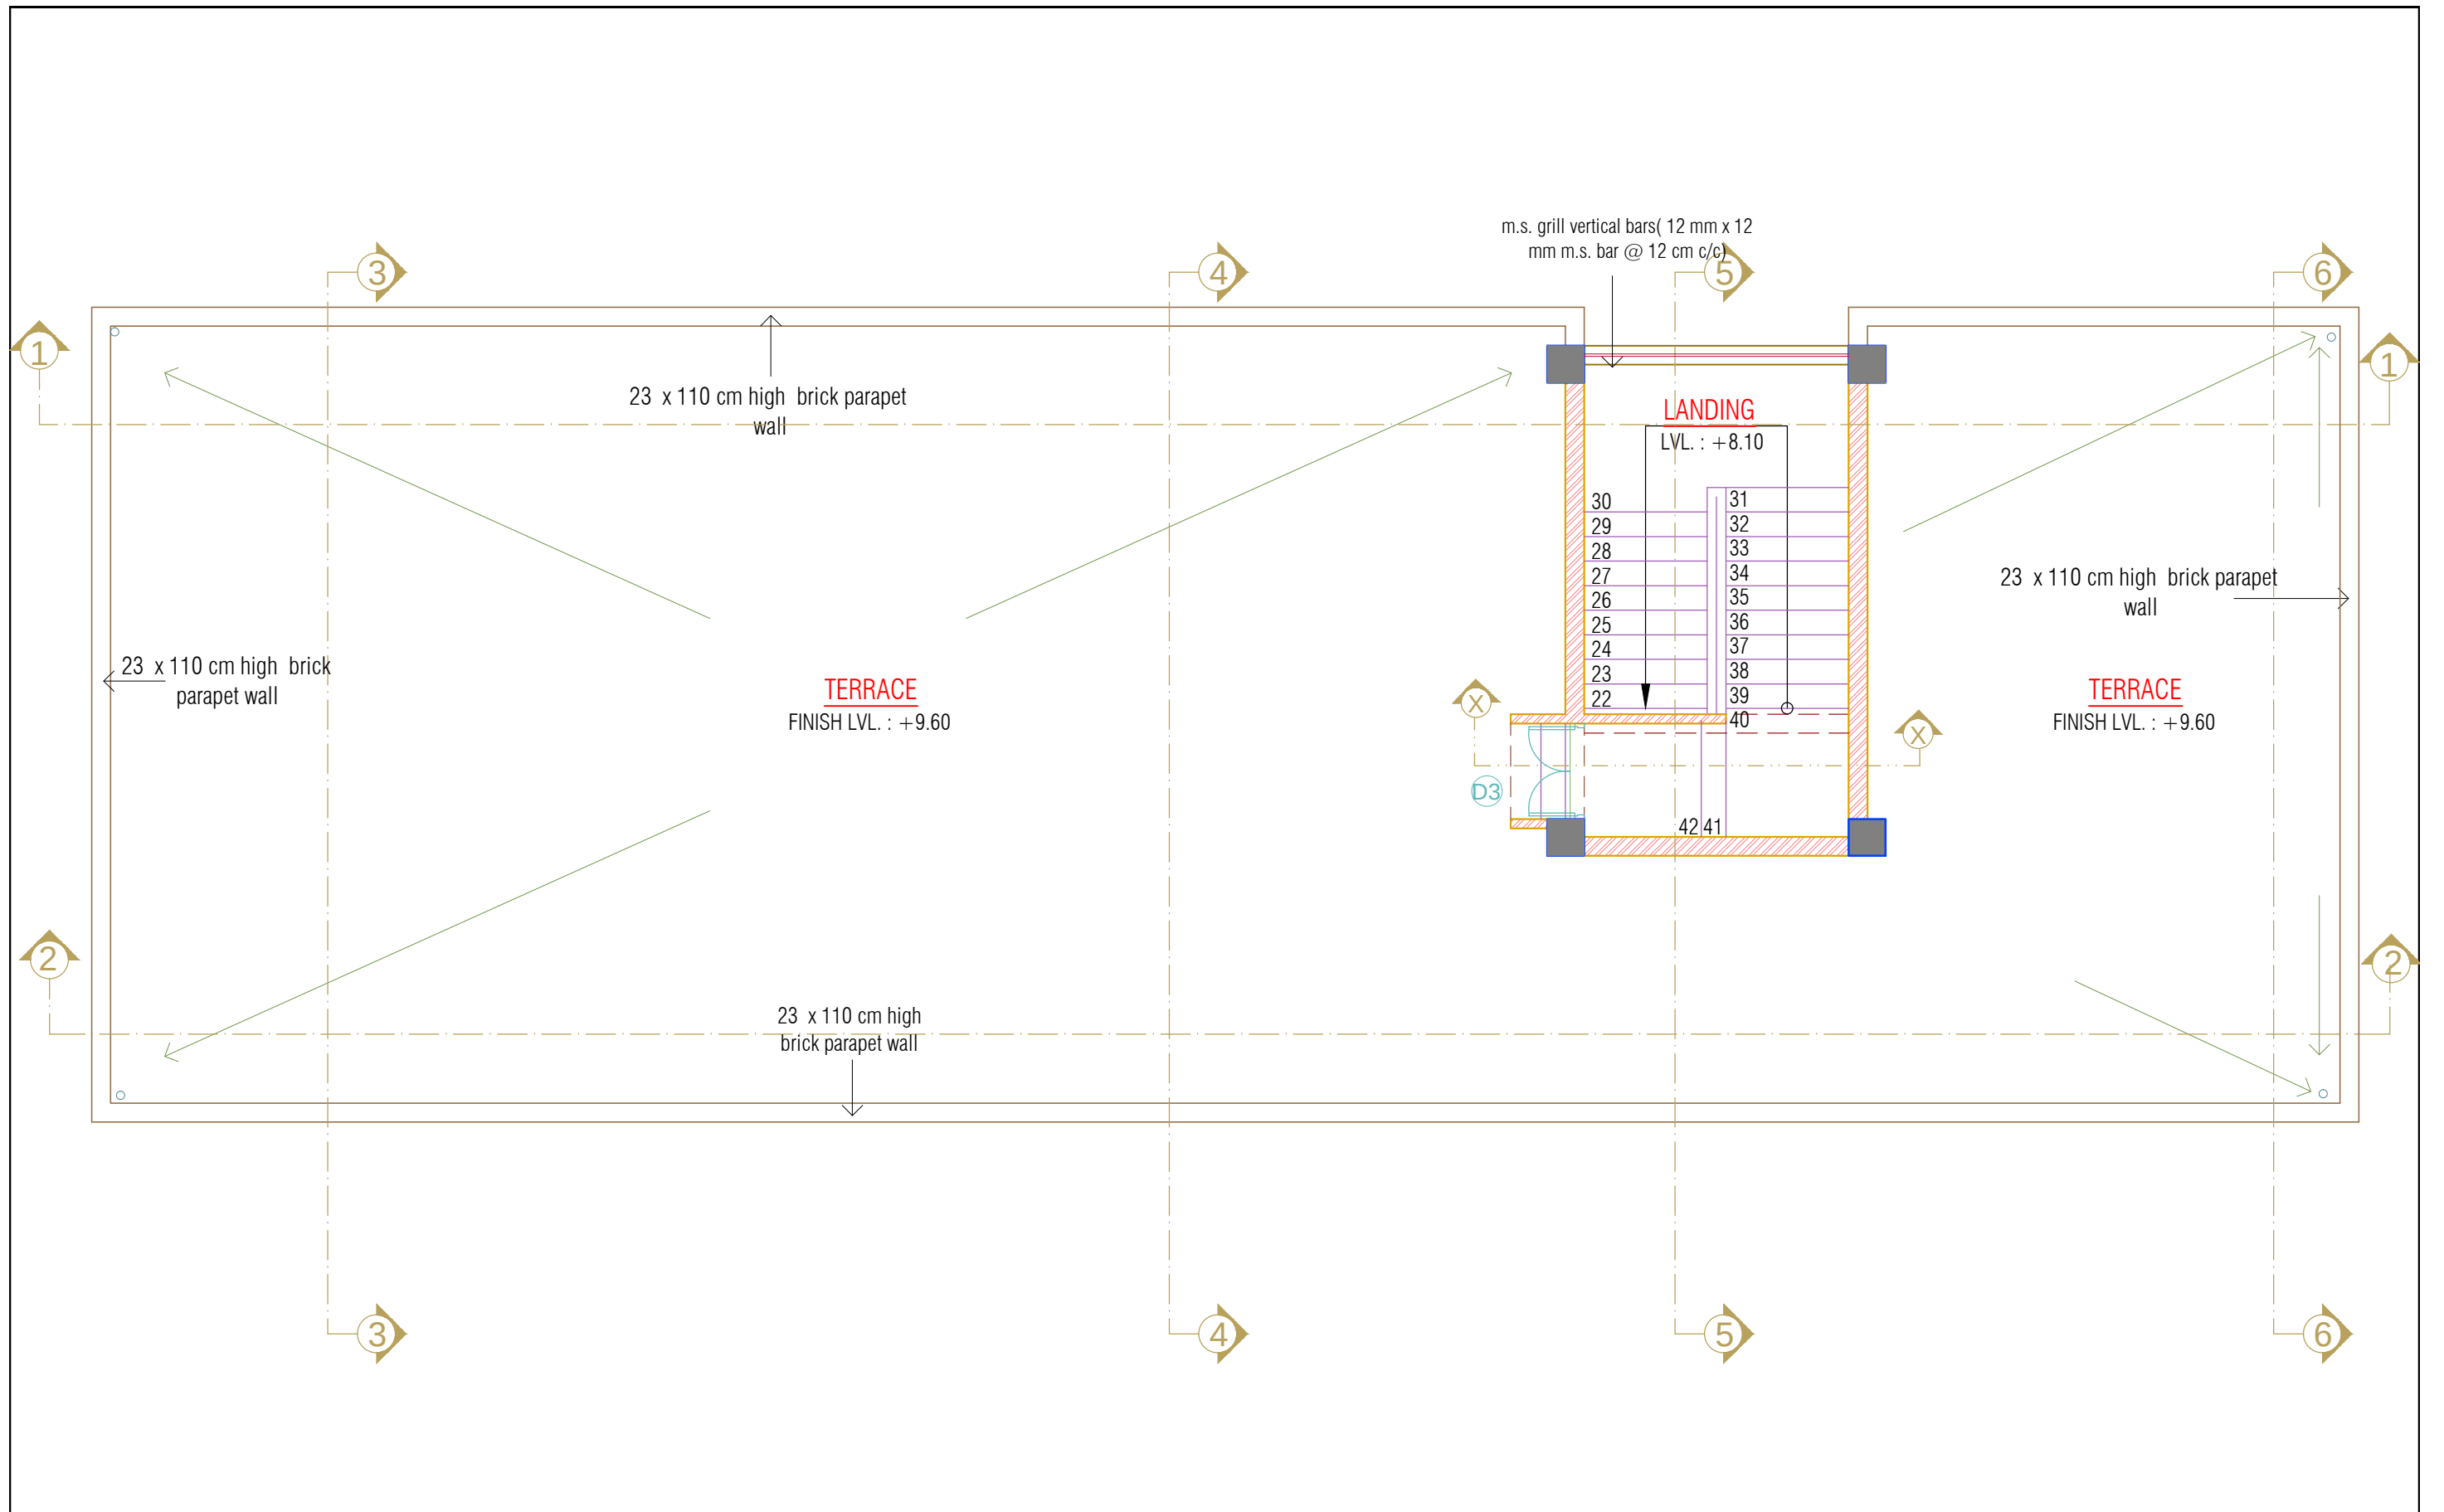



TERRACE PLAN

PROJECT		
10-L CLASSROOMS + TOILET BLOCK		
PLACE :		
TALUKA ;		
DIST :		
DRAWN BY :		DRG.NO.
SCALE : N.T.S.		4/10
DATE :		

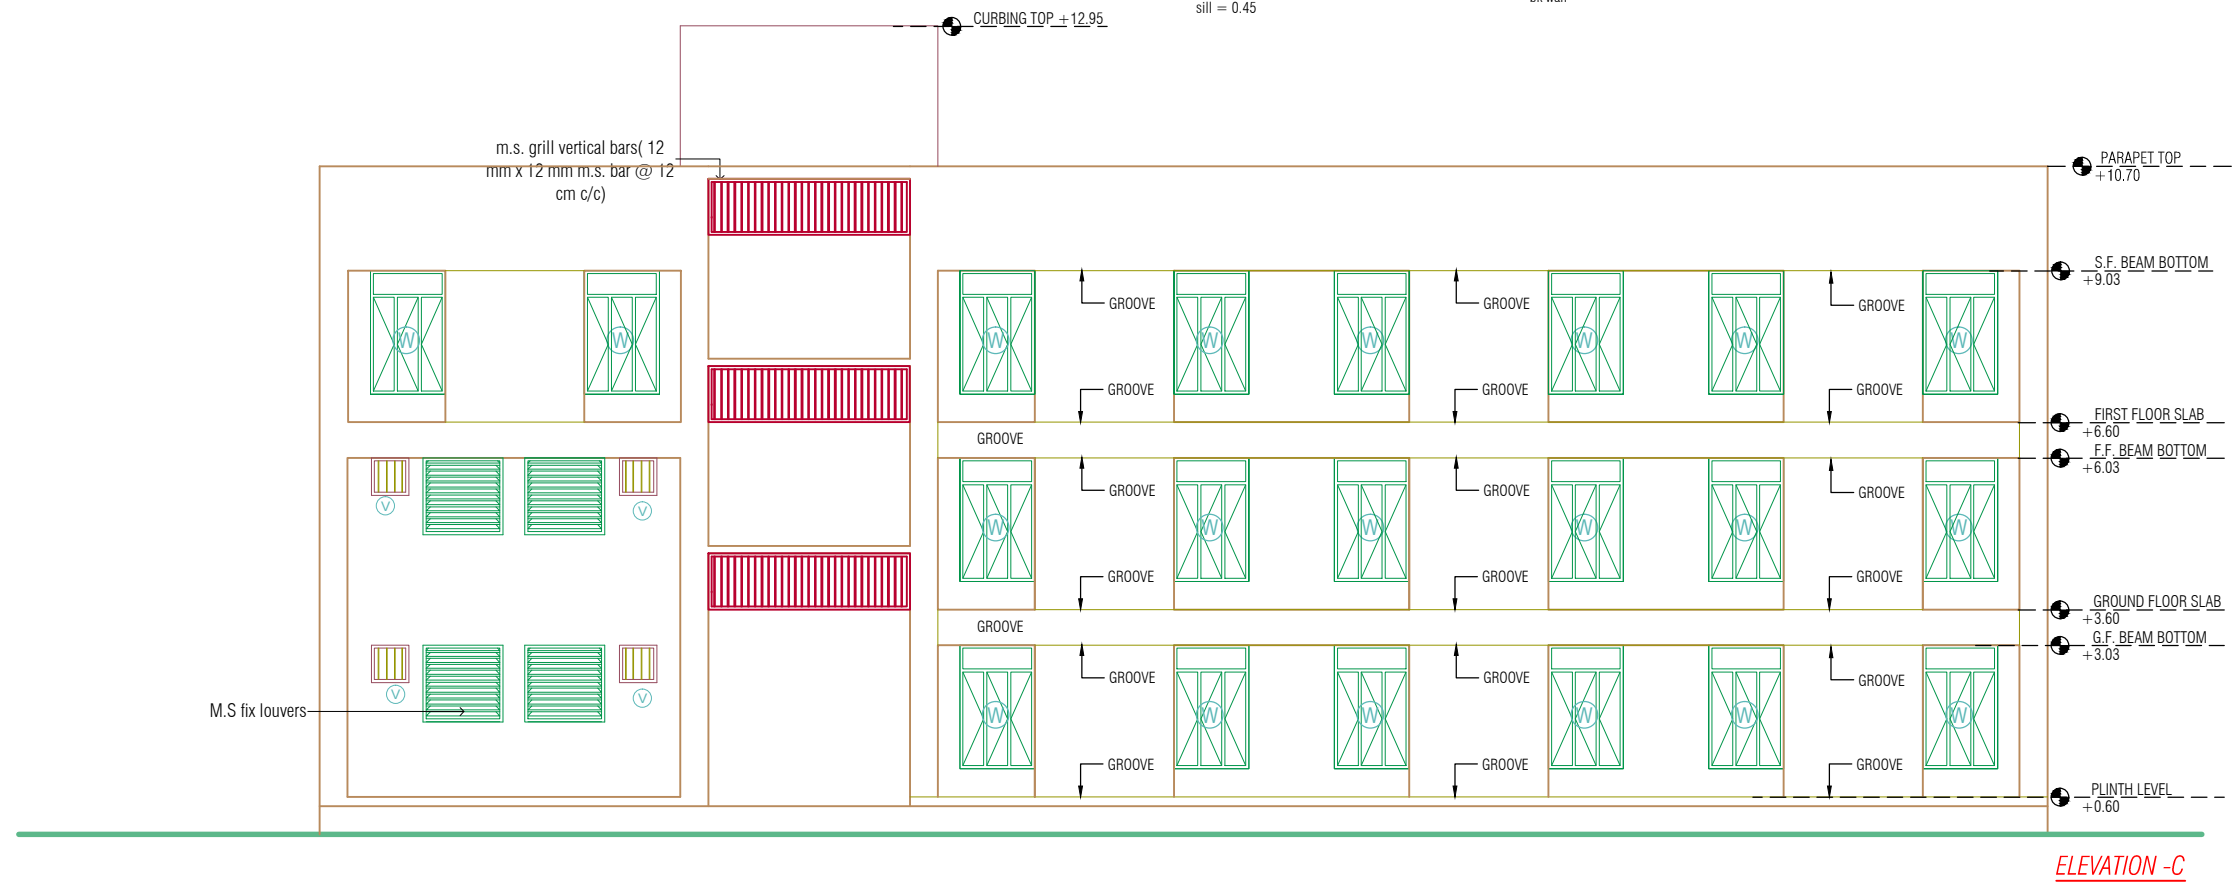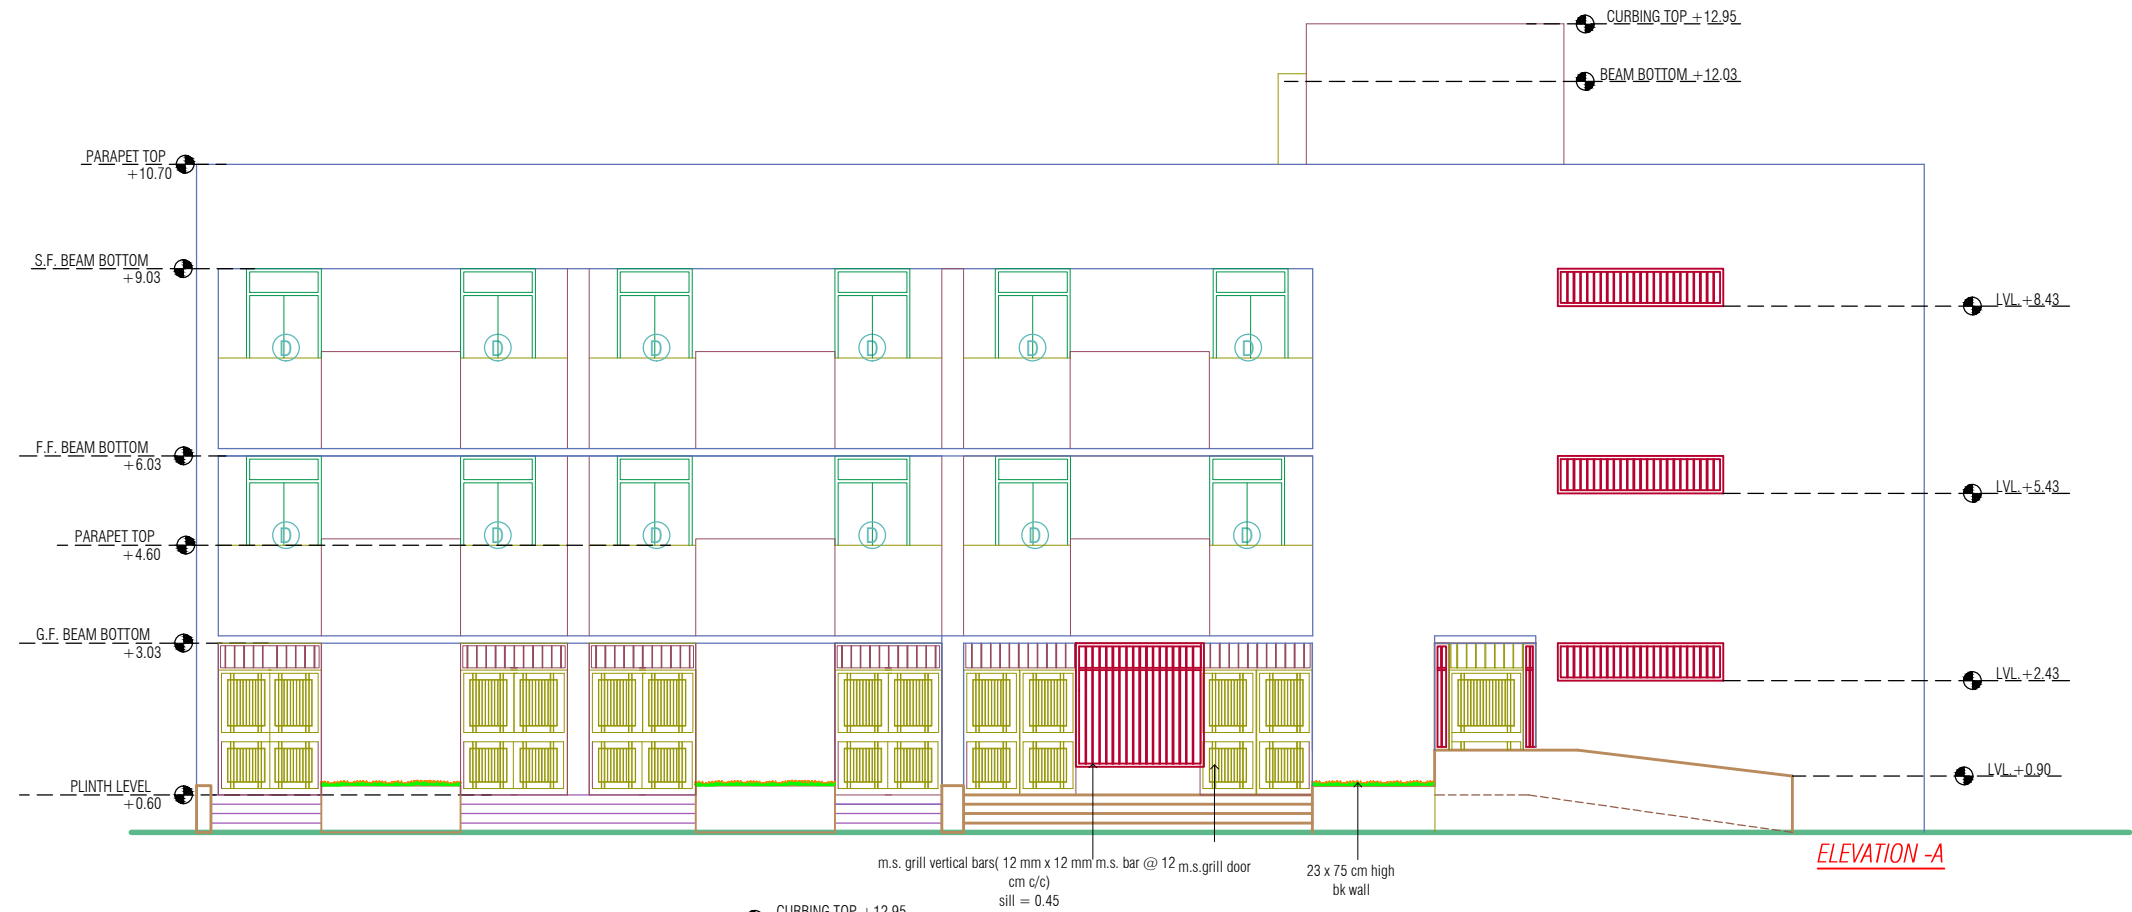

PROJECT
10-L CLASSROOMS + TOILET BLOCK
PLACE :
TALUKA ;
DIST :
DRAWN BY :
SCALE : N.T.S.
DATE :



DRG.NO.
9/10

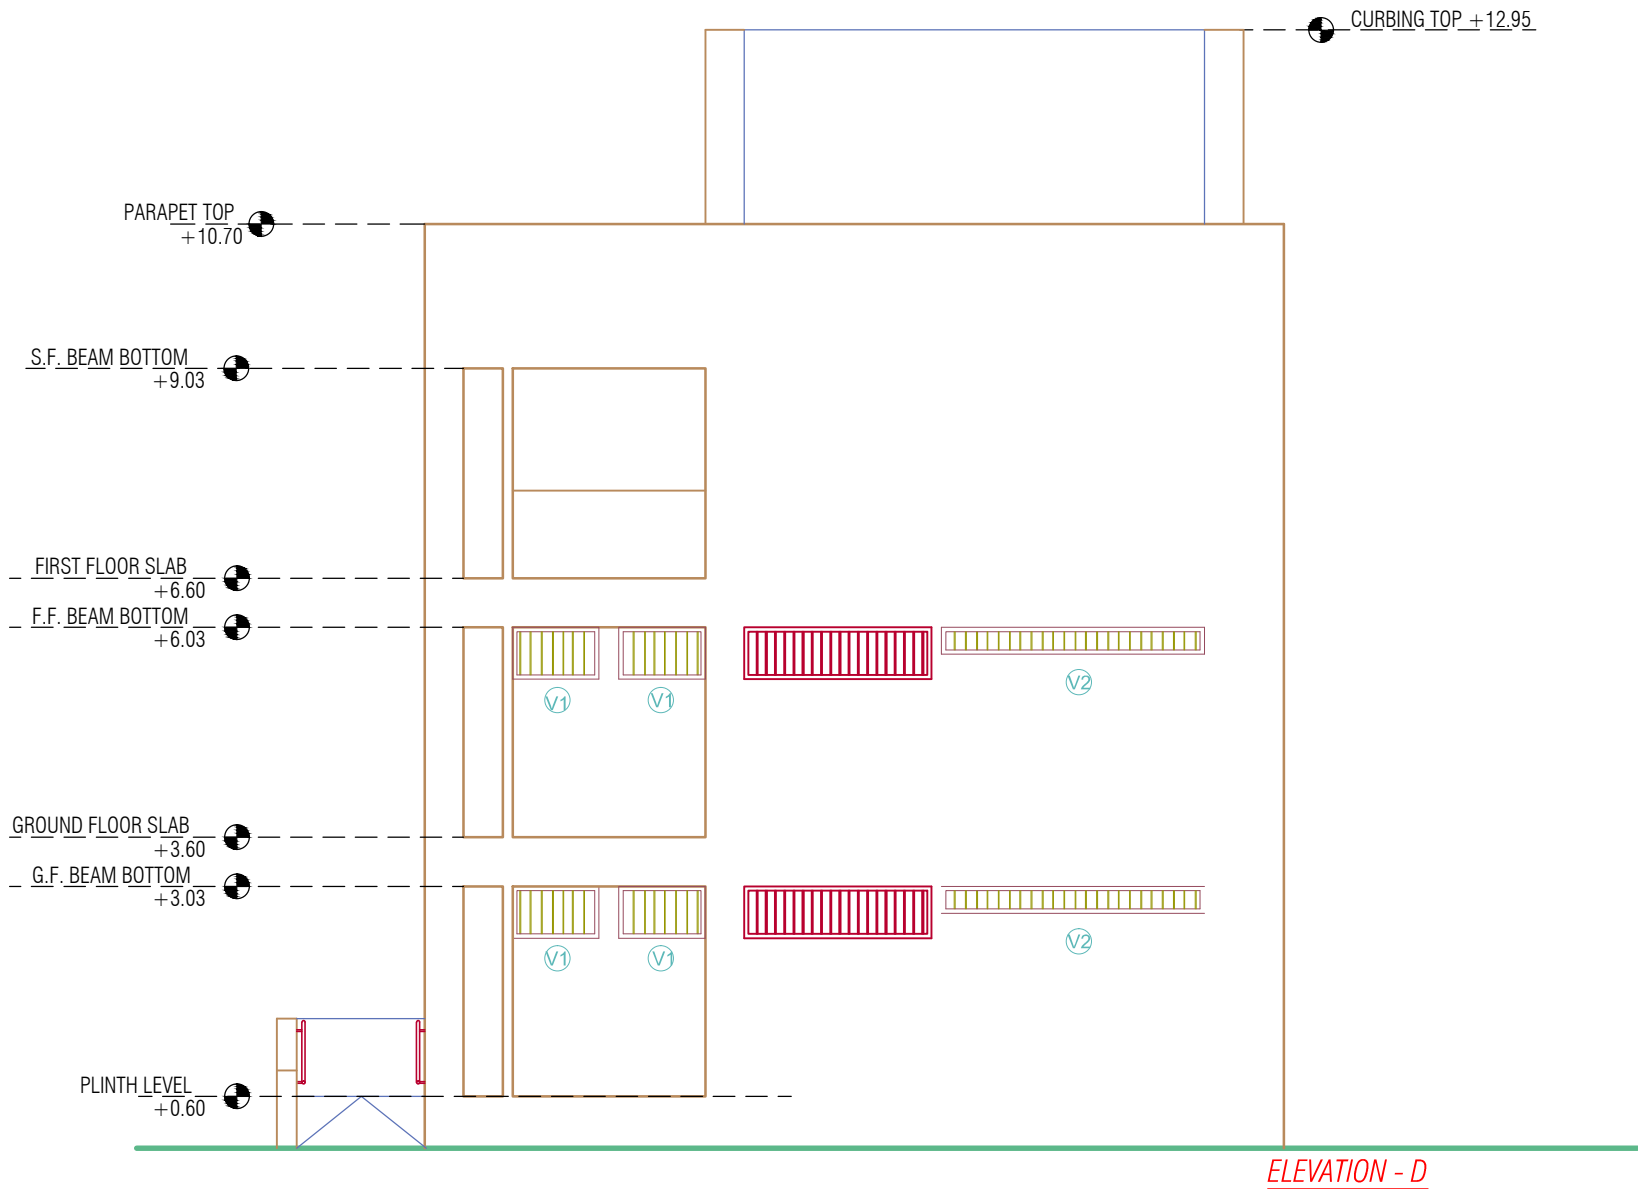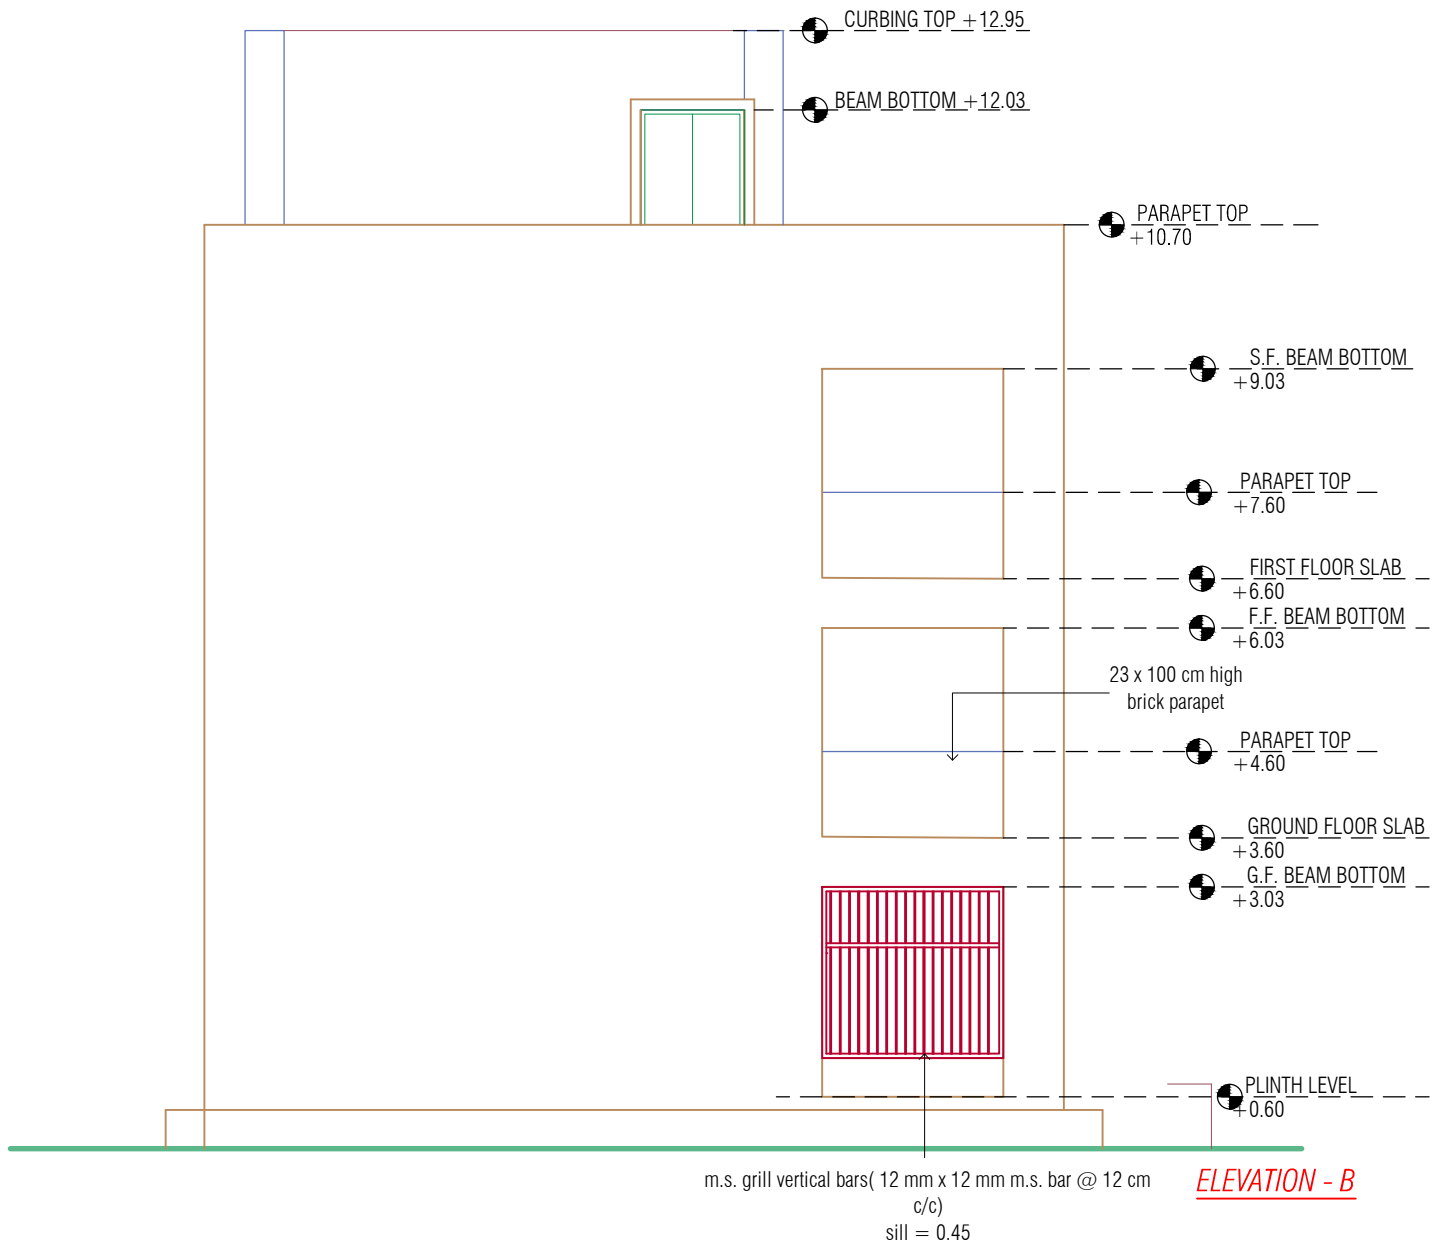

SECTIONS

<u>PROJECT</u>		
10-L CLASSROOMS + TOILET BLOCK		
S.S.A ARCHITECT SAUMIL GAJJAR	DRAWN BY : NIRALI PANDYA	DRG.NO.
	SCALE : N.T.S.	10/10
	DATE :	

DRG.NO.

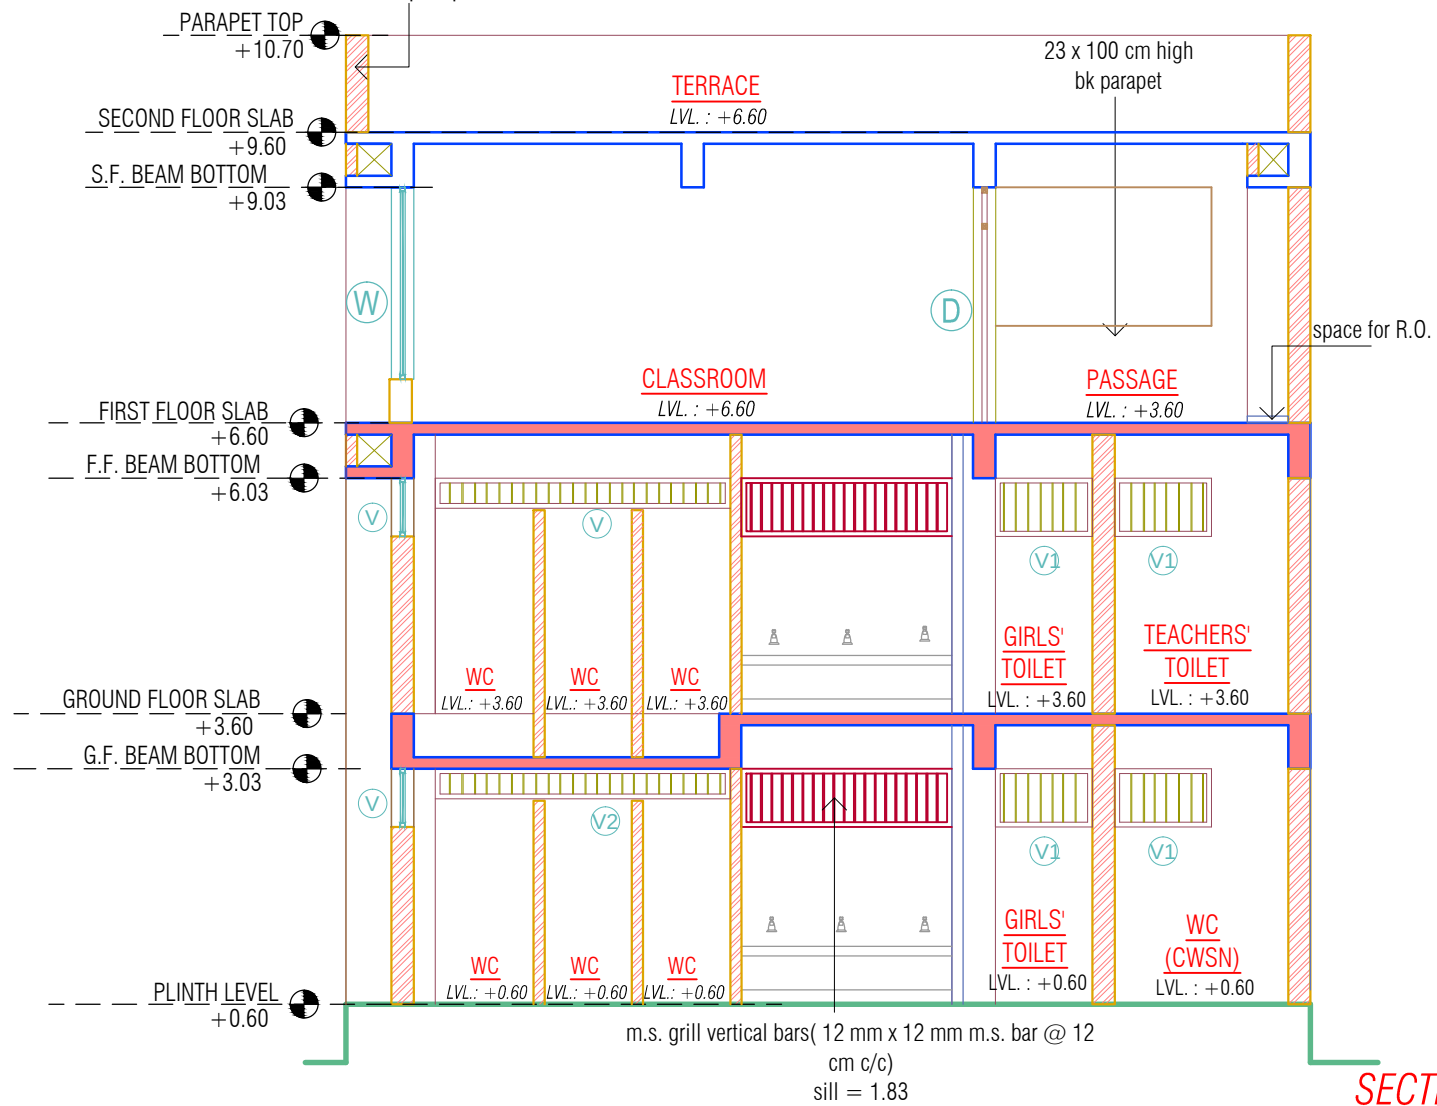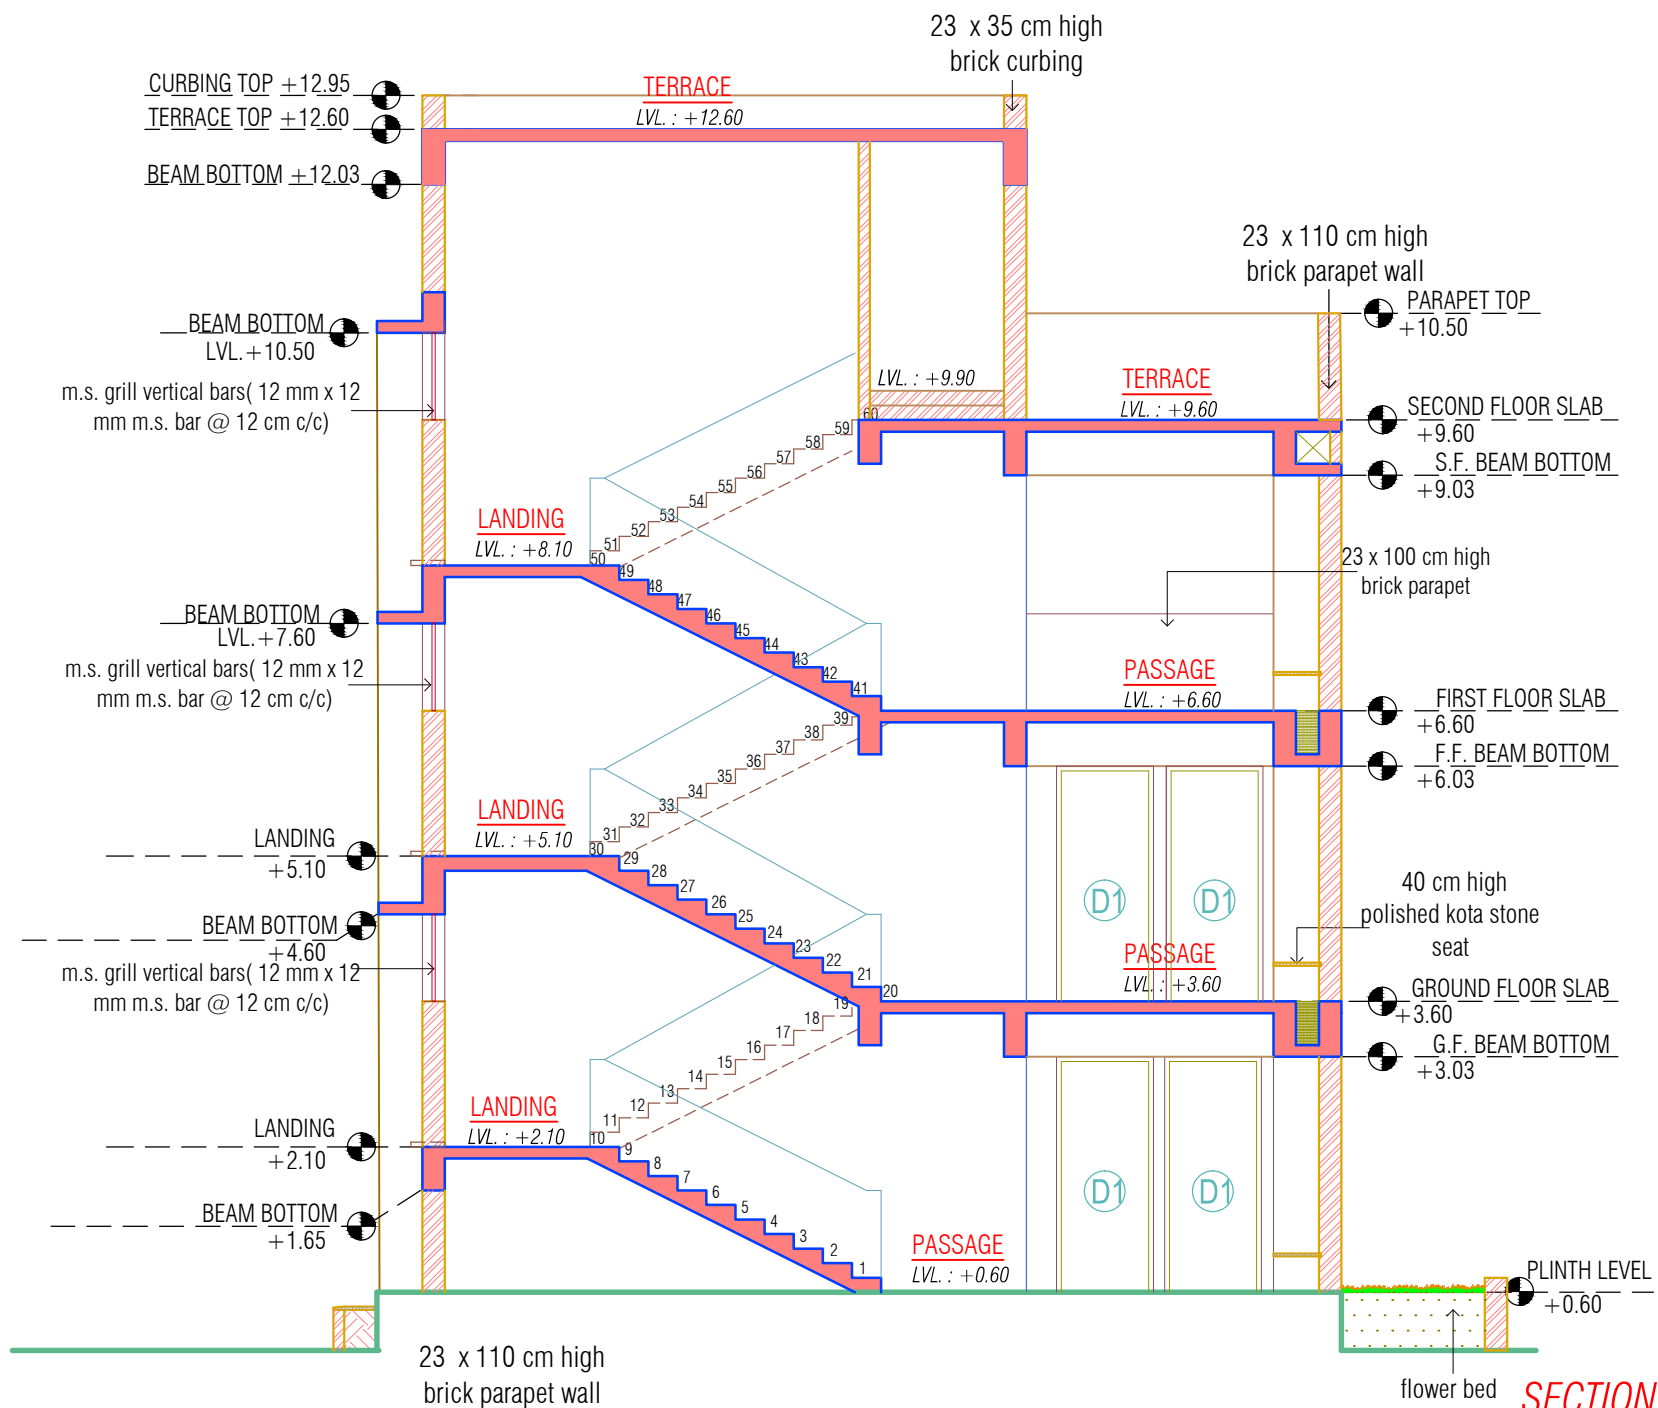

SECTIONS

PROJECT


10-L CLASSROOMS + TOILET BLOCK

S.S.A
ARCHITECT
SAUMIL GAJJAR

DRAWN BY : NIRALI PANDYA
SCALE : N.T.S.
DATE :

DRG.NO.

5/8

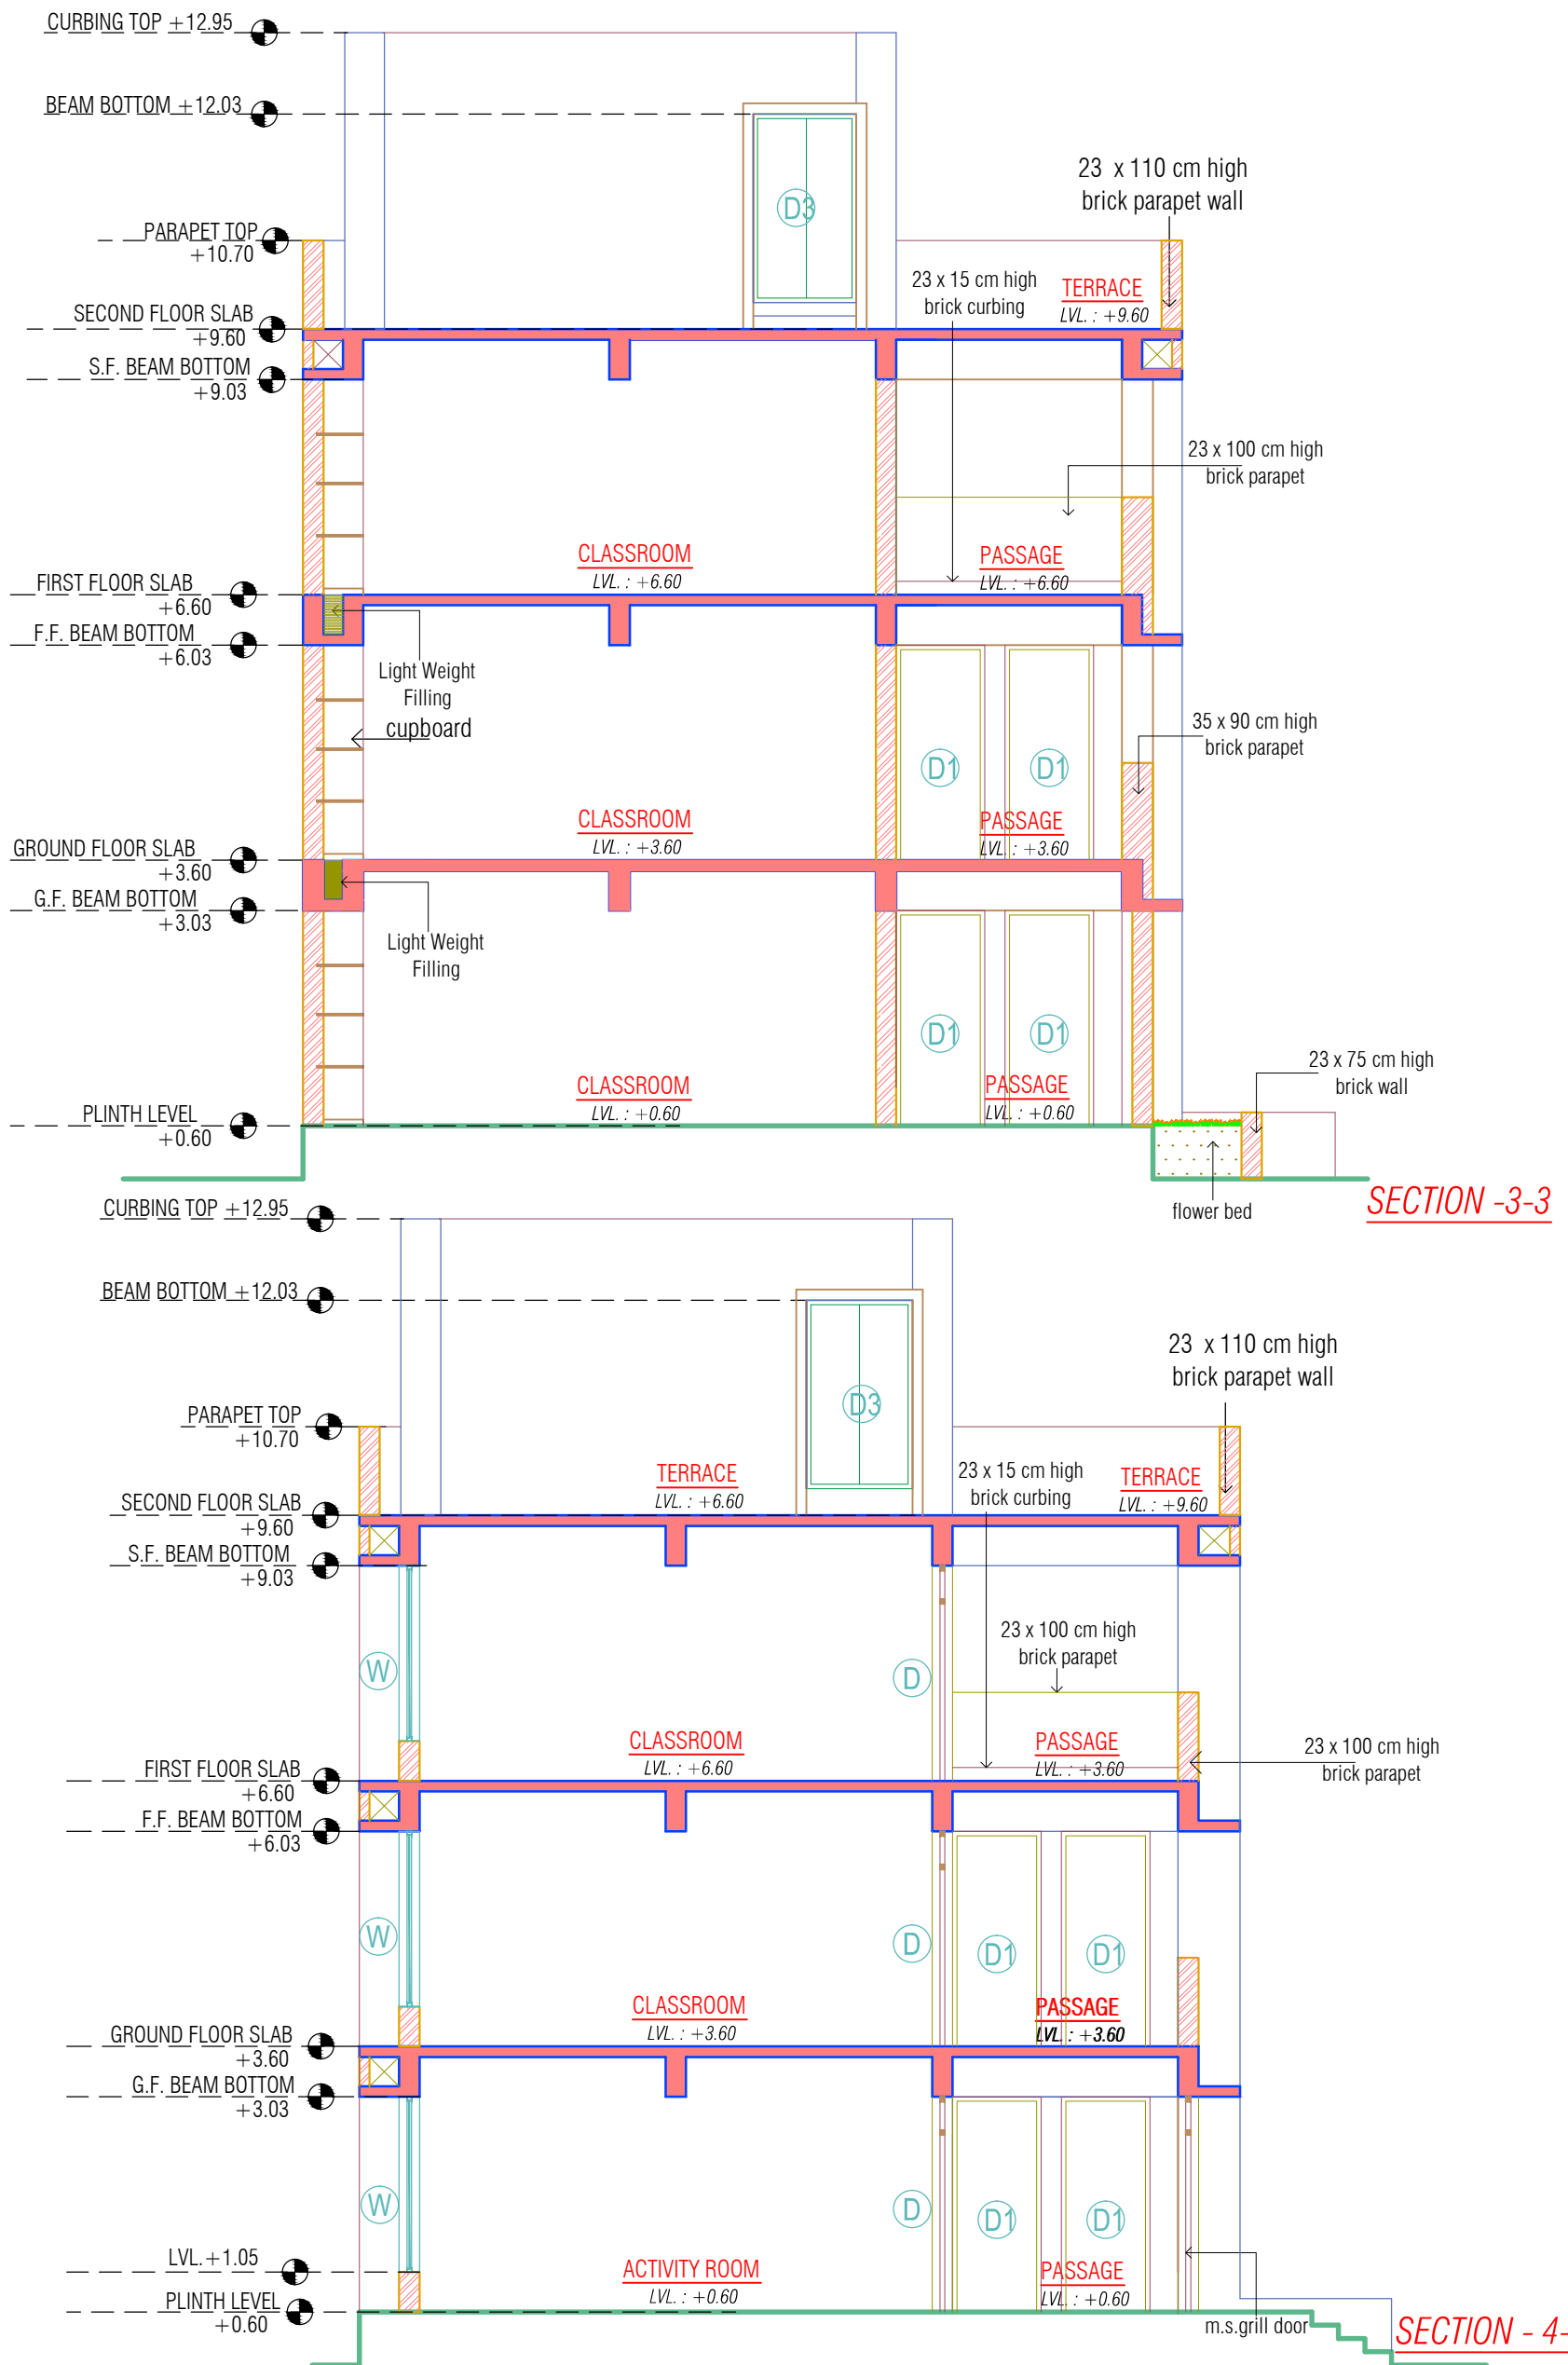

SECTIONS

<u>PROJECT</u>		
10-L CLASSROOMS + TOILET BLOCK		
S.S.A ARCHITECT SAUMIL GAJJAR	DRAWN BY : NIRALI PANDYA	DRG.NO.
	SCALE : N.T.S.	6/10
	DATE :	