





ARCHITECTURAL DRAWINGS
FOR
12-H - CLASS ROOMS + TOILET
SSAM GANDHINAGAR

DRG.NO	TITLE
1/8	GROUND FLOOR PLAN
2/8	FIRST FLOOR PLAN
3/8	TERRACE PLAN
4/8	SECTIONS
5/8	SECTIONS
6/8	SECTIONS
7/8	ELEVATIONS - A & ELEVATIONS :C
8/8	ELEVATIONS - B & ELEVATIONS :D

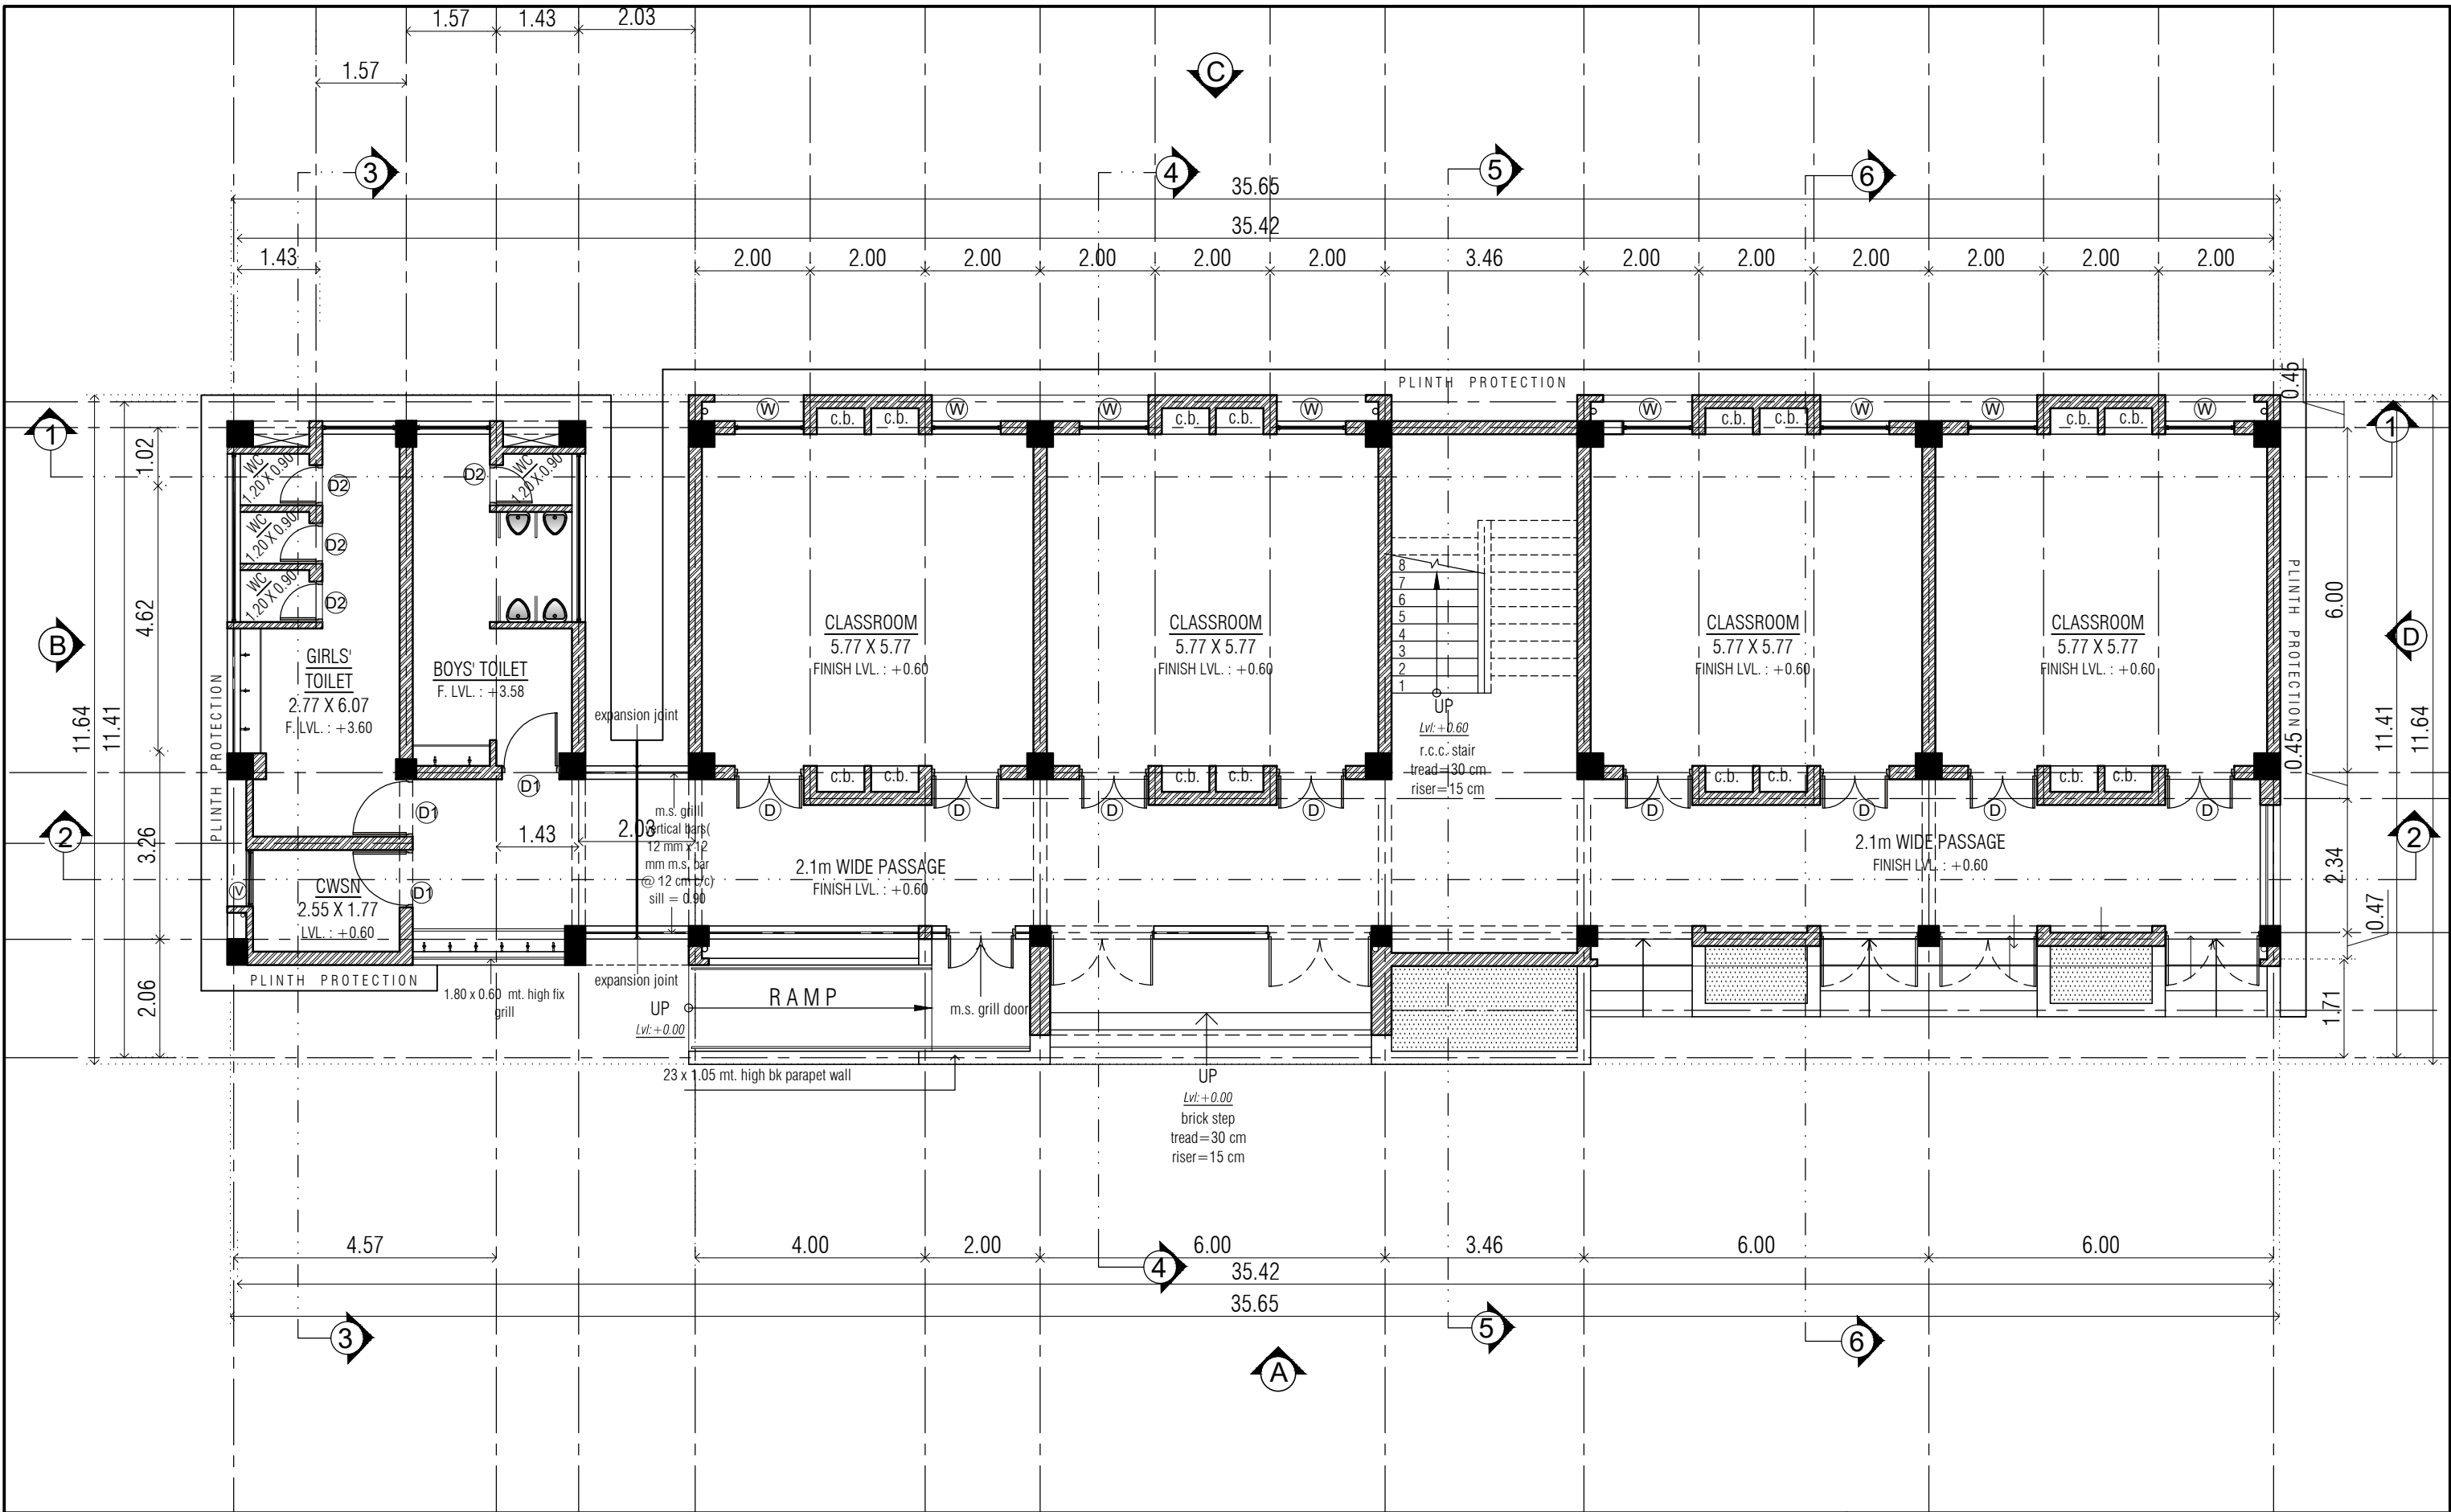


GROUND FLOOR PLAN

DOOR - WINDOW						PROJECT		
TYPE	SIZE	LINTEL	SILL	LOCATION	NOS.	12-H+ TOILET - REVISE		
D	1.20 X 2.43	BEAM BOTTOM	-	CLASSROOM	16			
D1	1.00 X 2.43		-	CWSN ,TOILETS	05			
D2	0.70 X 2.00	-	-	TOILETS	08			
D3	1.20 X 2.00	-	-	STAIR CABIN	01			
D4	0.75 X 2.43	-	-	TEACHER'S TOILET	01	S.S.A	DRAWN BY : NIRALI PANDYA	DRG.NO.
W	1.20 X 1.98	BEAM BOTTOM	0.45	CLASSROOM	16		SCALE : N.T.S.	1/8
V	1.00 X 0.60	-	-	TOILET	04		DATE : 18/5/17	
V1	2.92 X 0.33	BEAM BOTTOM	-	TOILET	04			

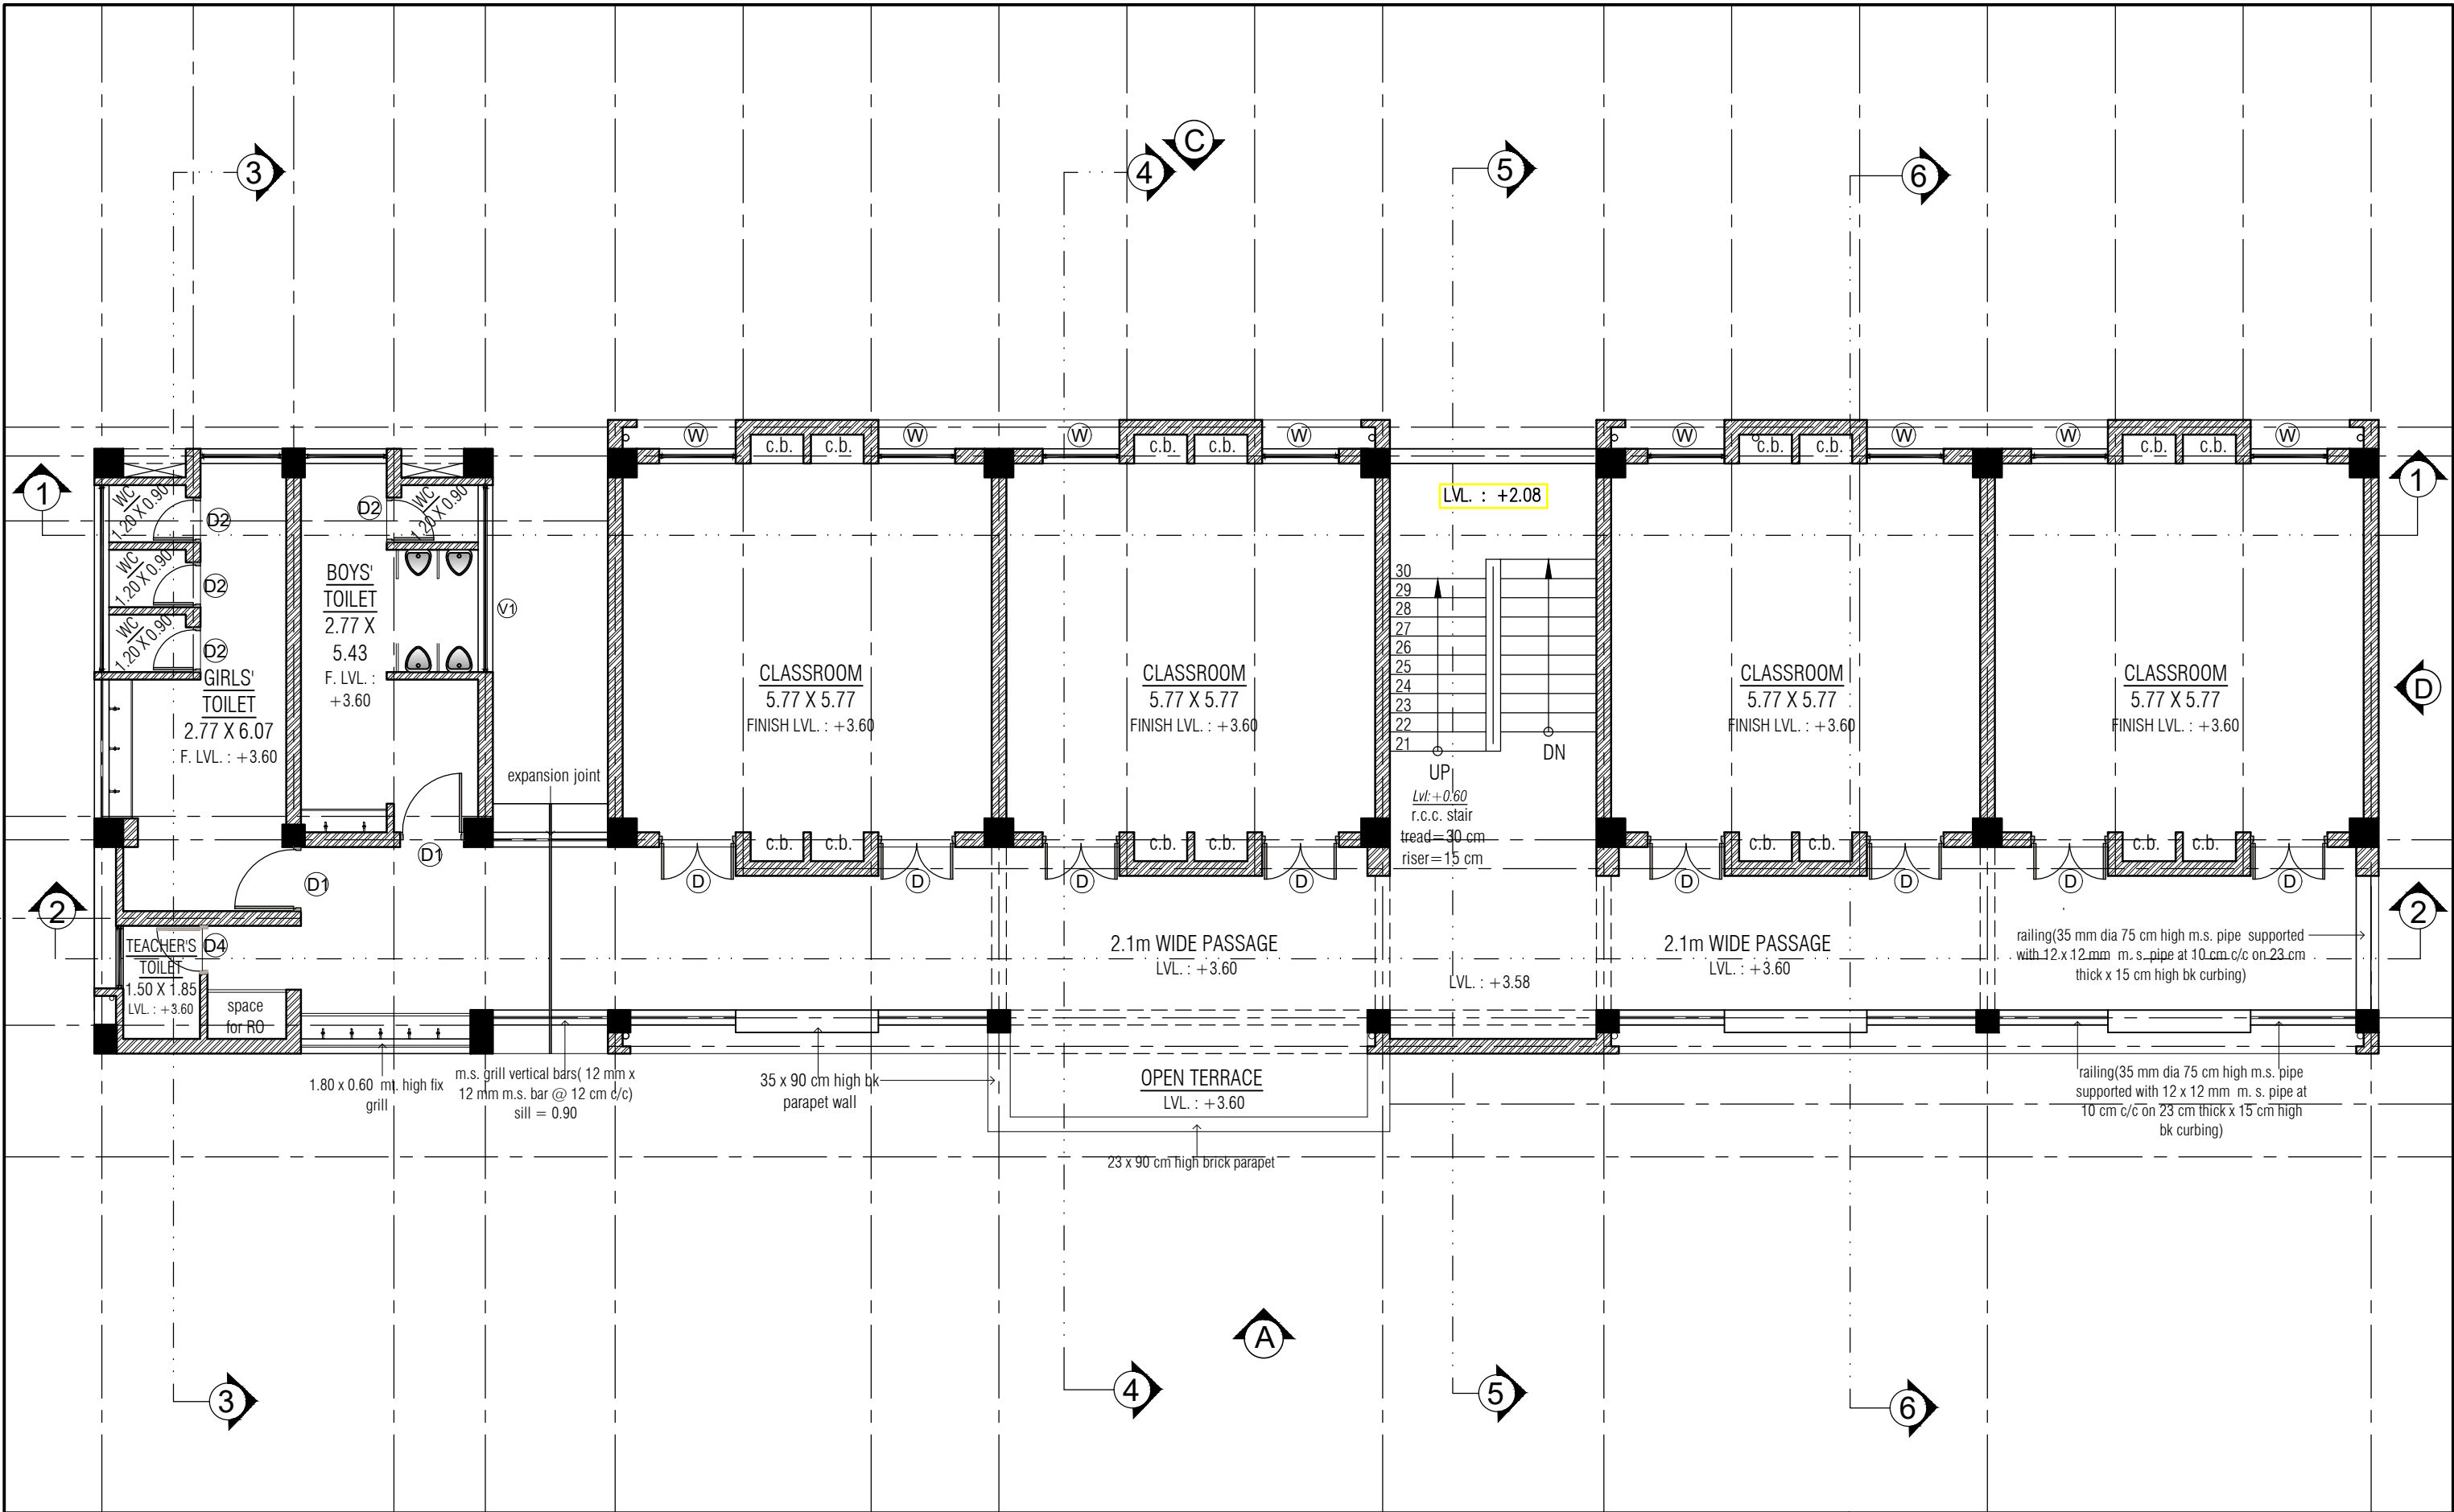


FIRST FLOOR PLAN

PROJECT		
12-H+ TOILET - REVISE		
S.S.A	DRAWN BY : NIRALI PANDYA	DRG.NO.
	SCALE : N.T.S.	
	DATE : 18/5/17	
		2/8


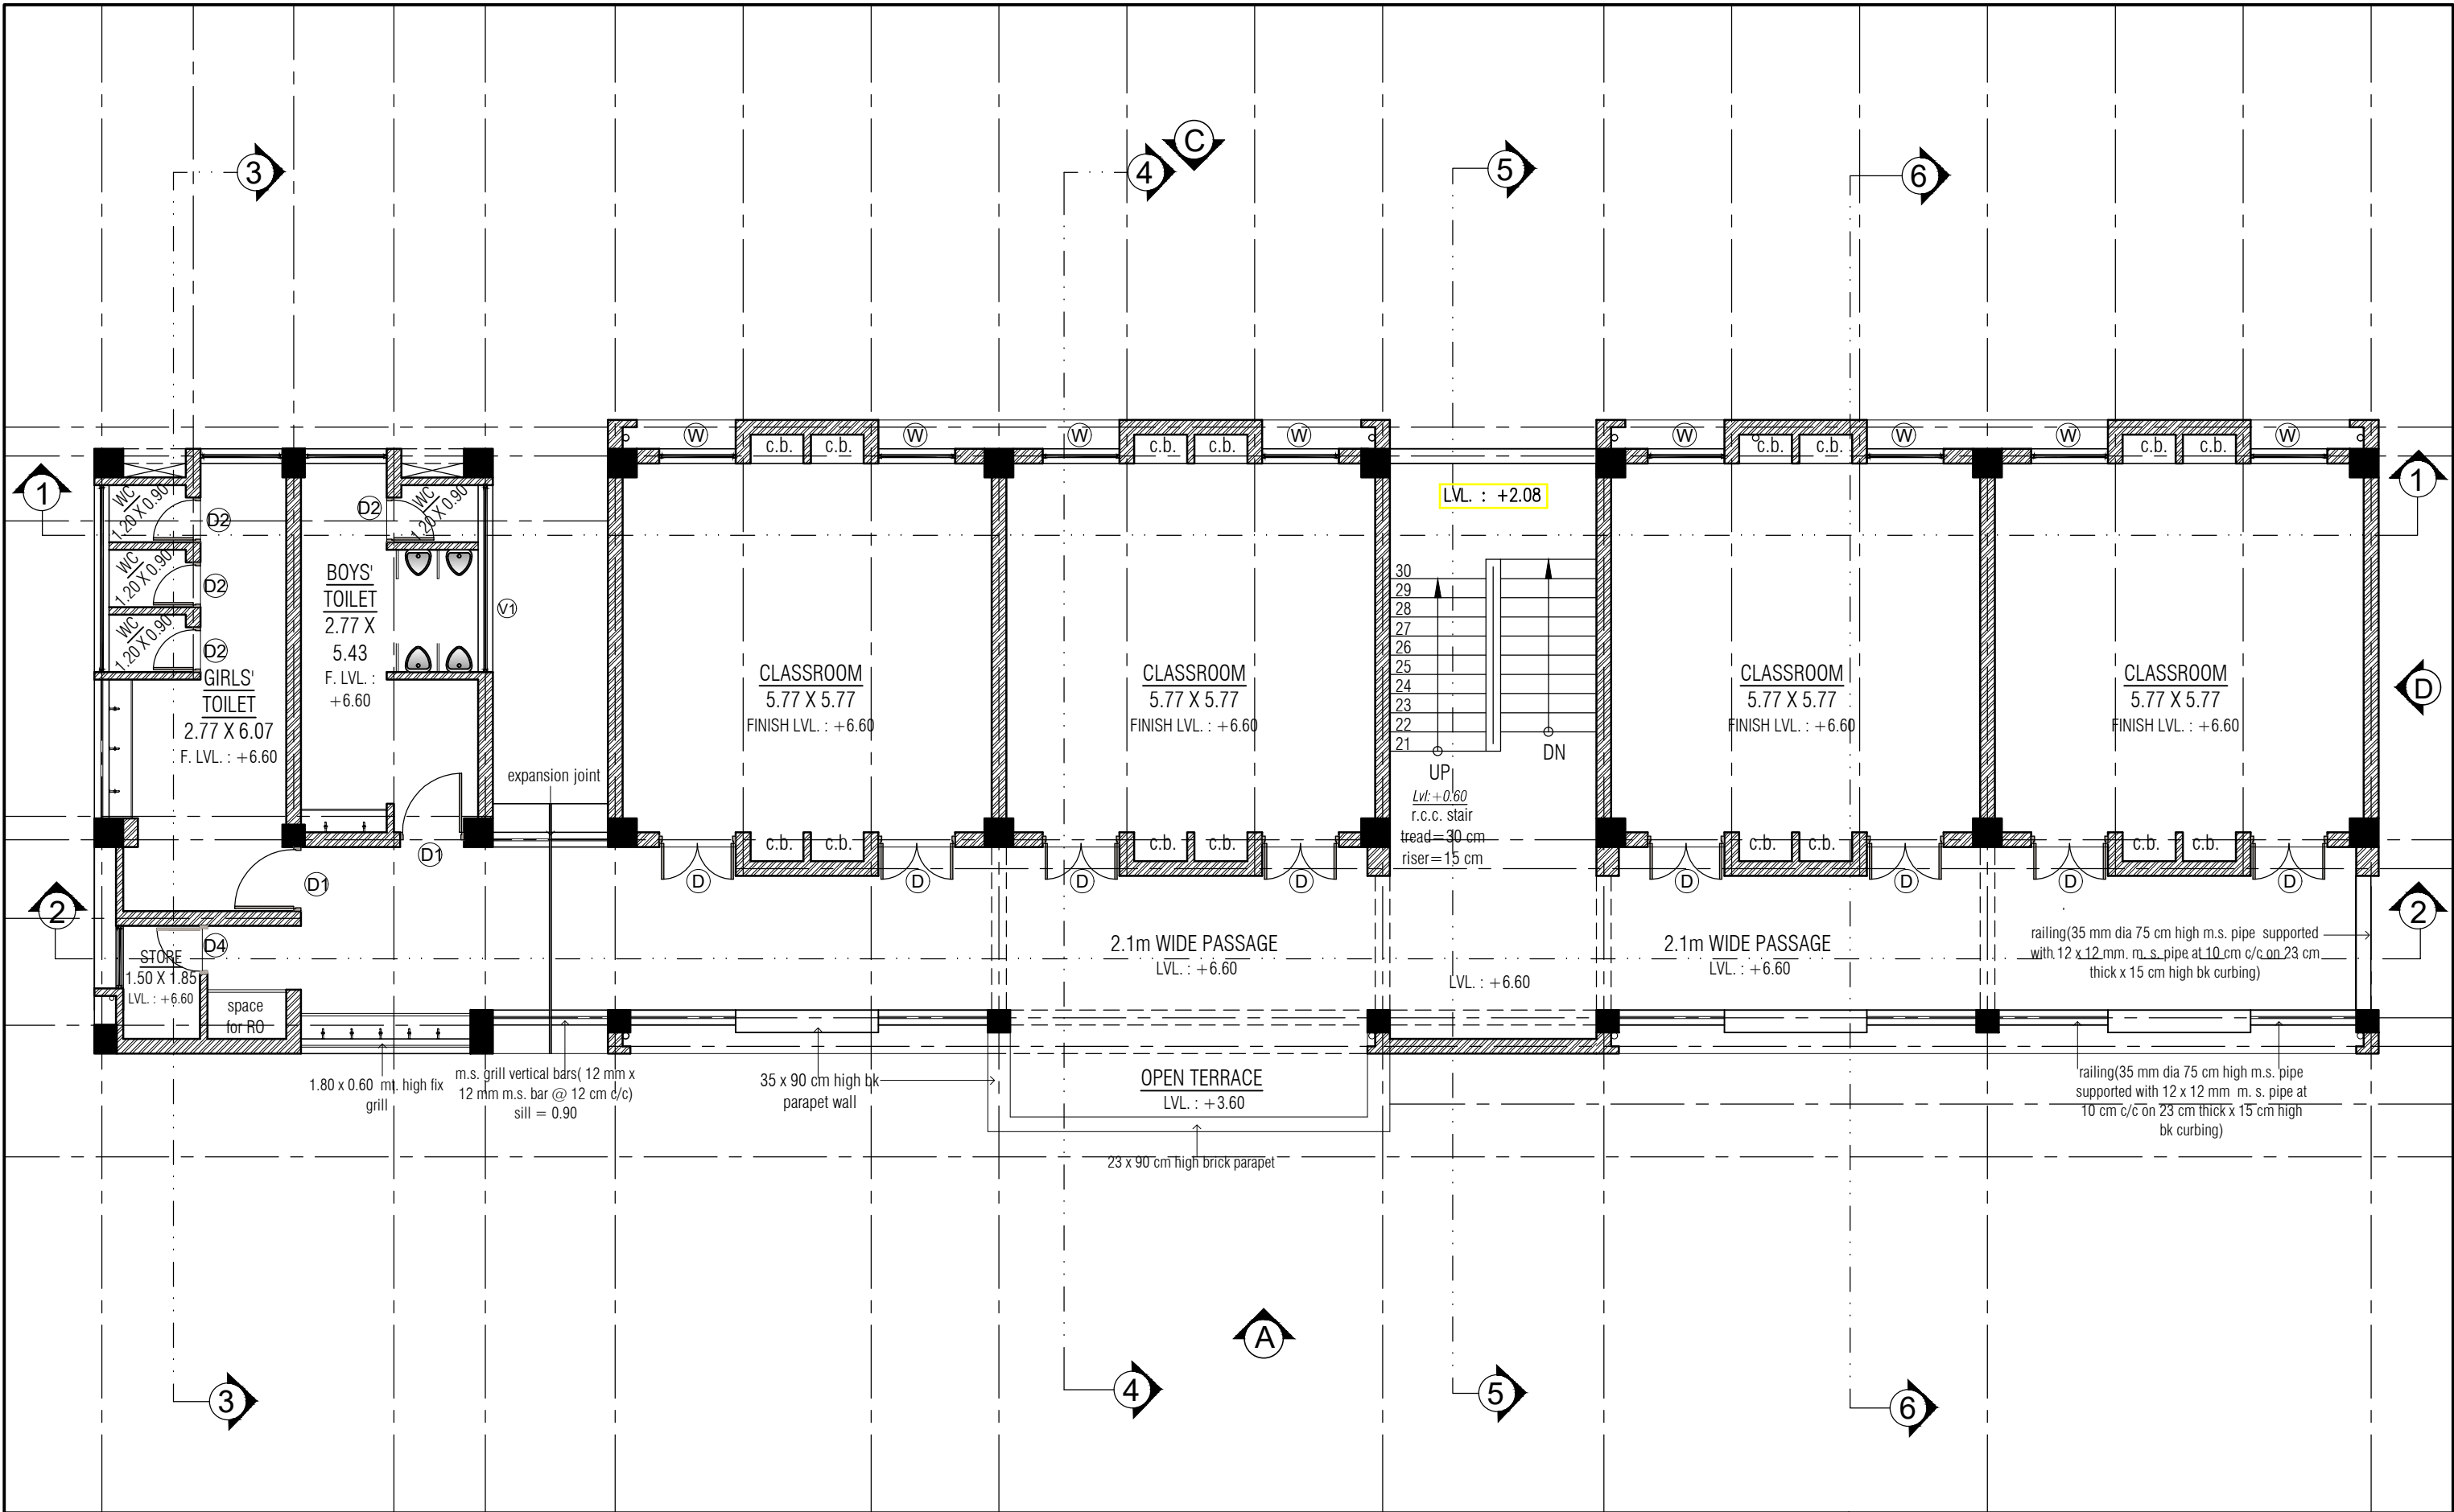


SECOND FLOOR PLAN

PROJECT		
12-H+ TOILET - REVISE		
S.S.A	DRAWN BY : NIRALI PANDYA	DRG.NO. 3/8
	SCALE : N.T.S.	
	DATE : 18/5/17	

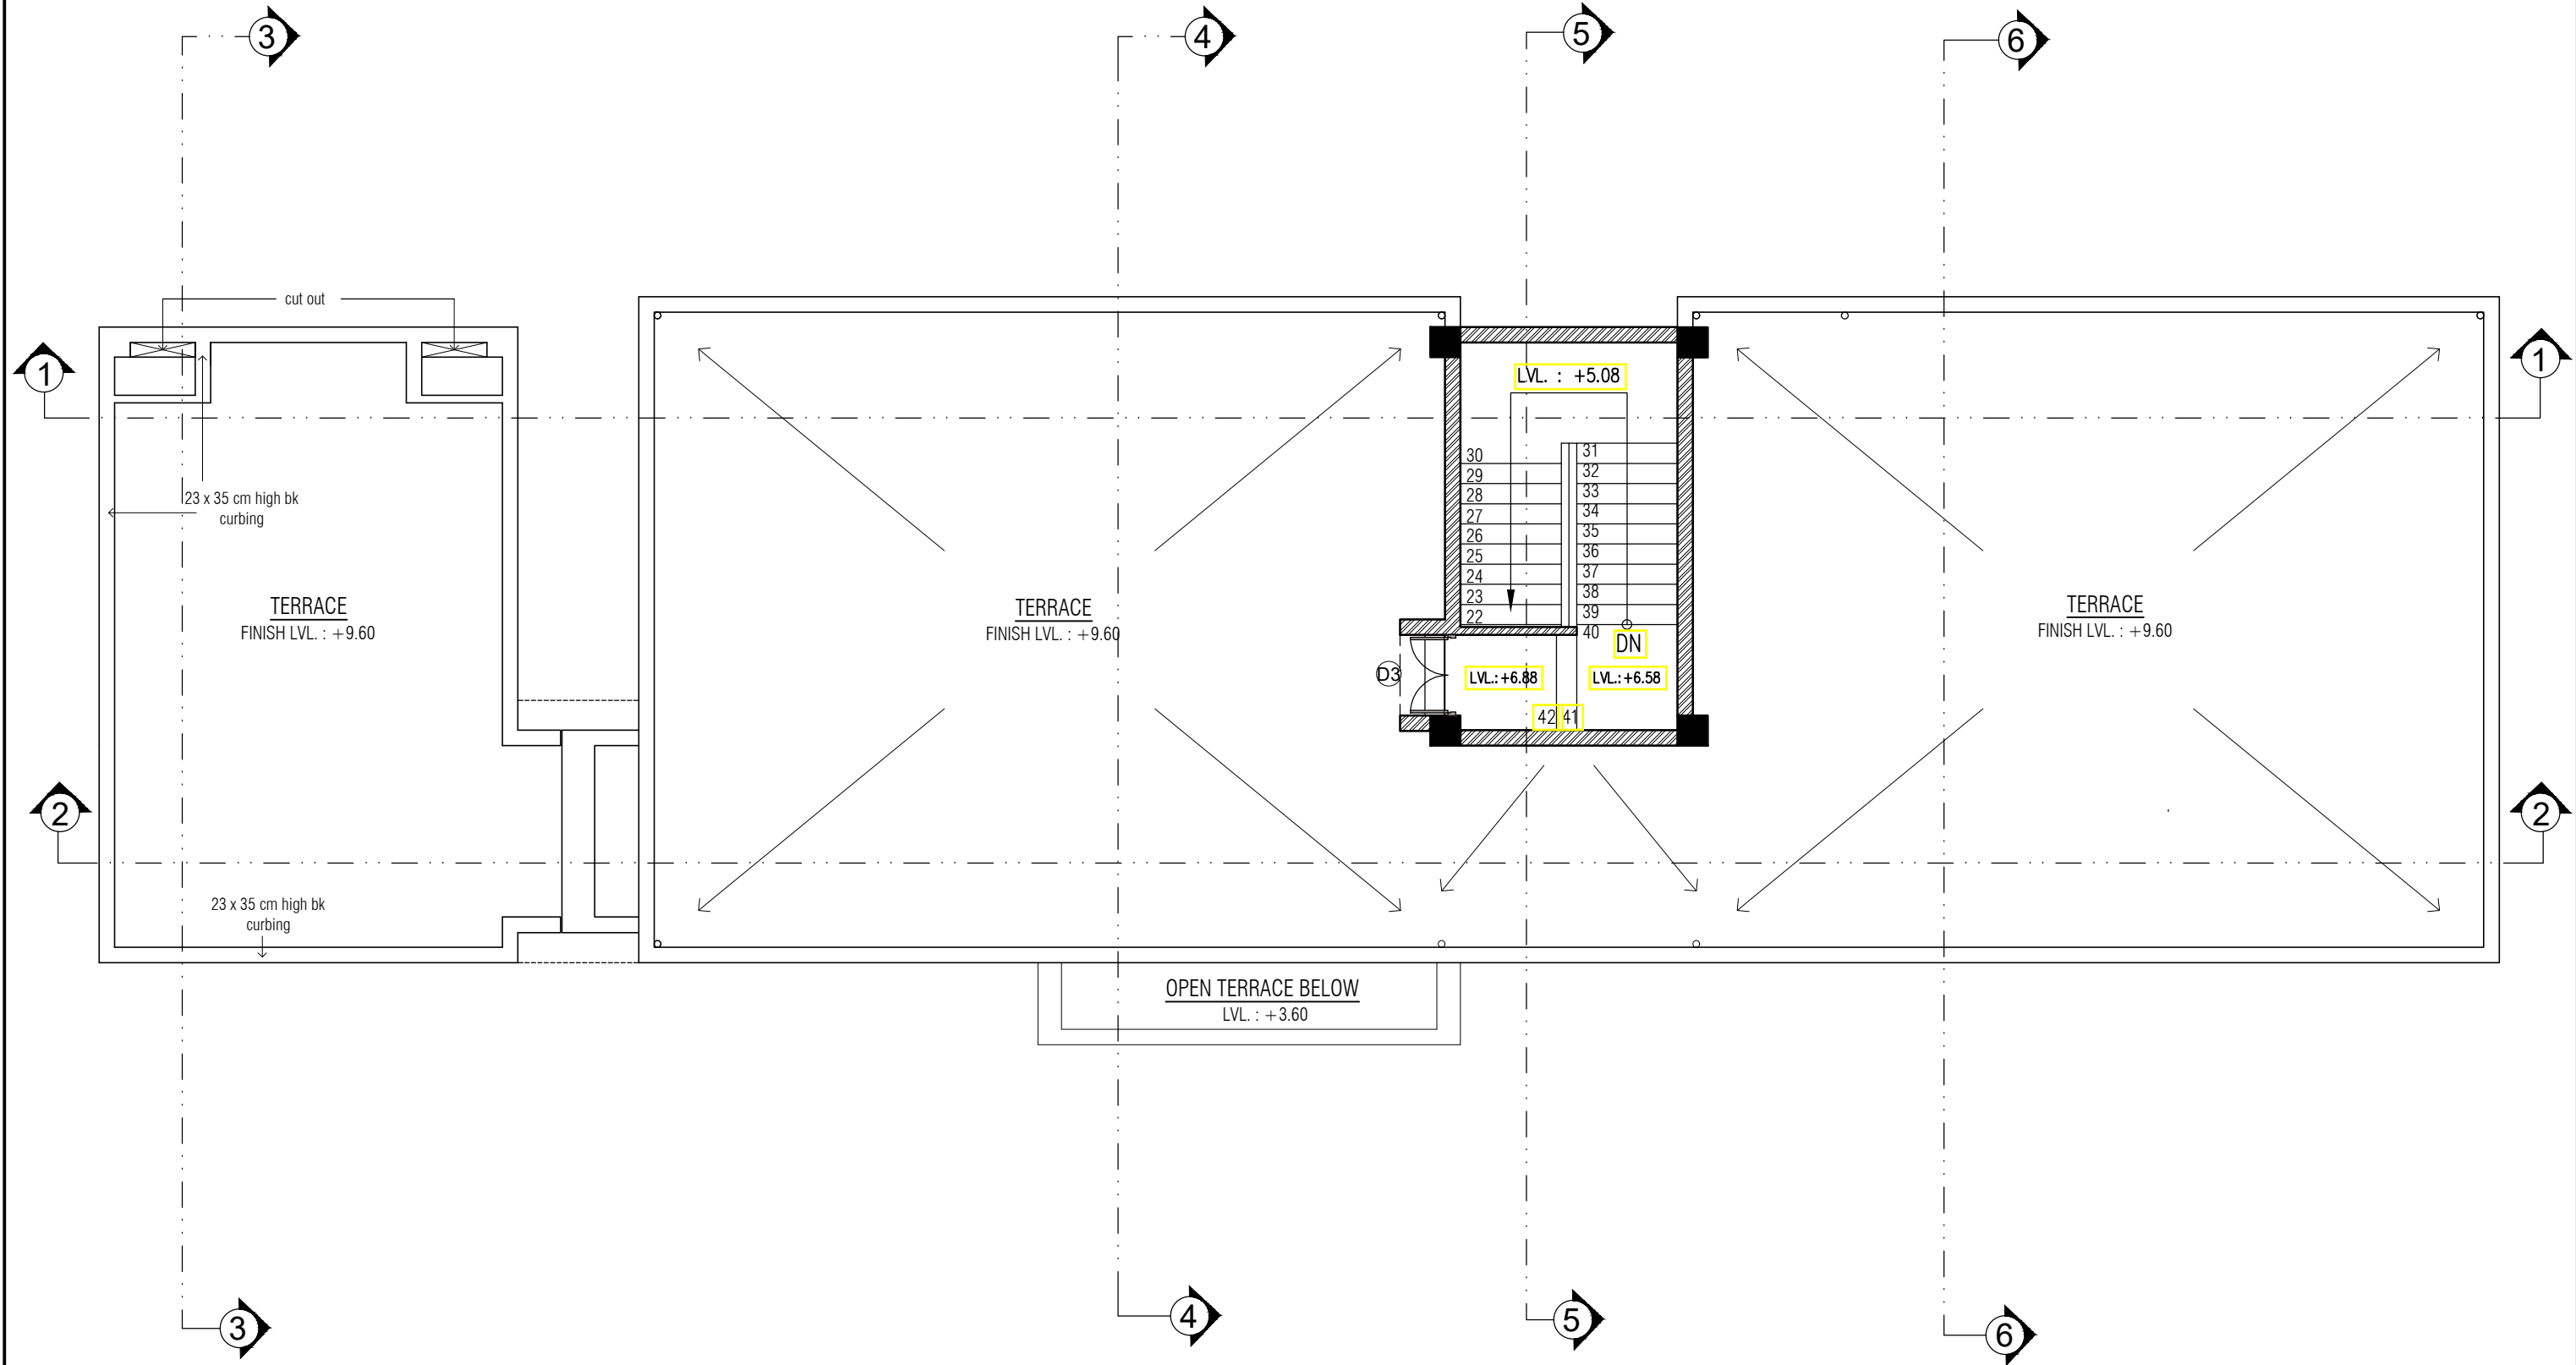

<u>TERRACE PLAN</u>		PROJECT 12-H+ TOILET - REVISE		
		S.S.A	DRAWN BY : NIRALI PANDYA	DRG.NO.
			SCALE : N.T.S.	3/8
			DATE : 18/5/17	

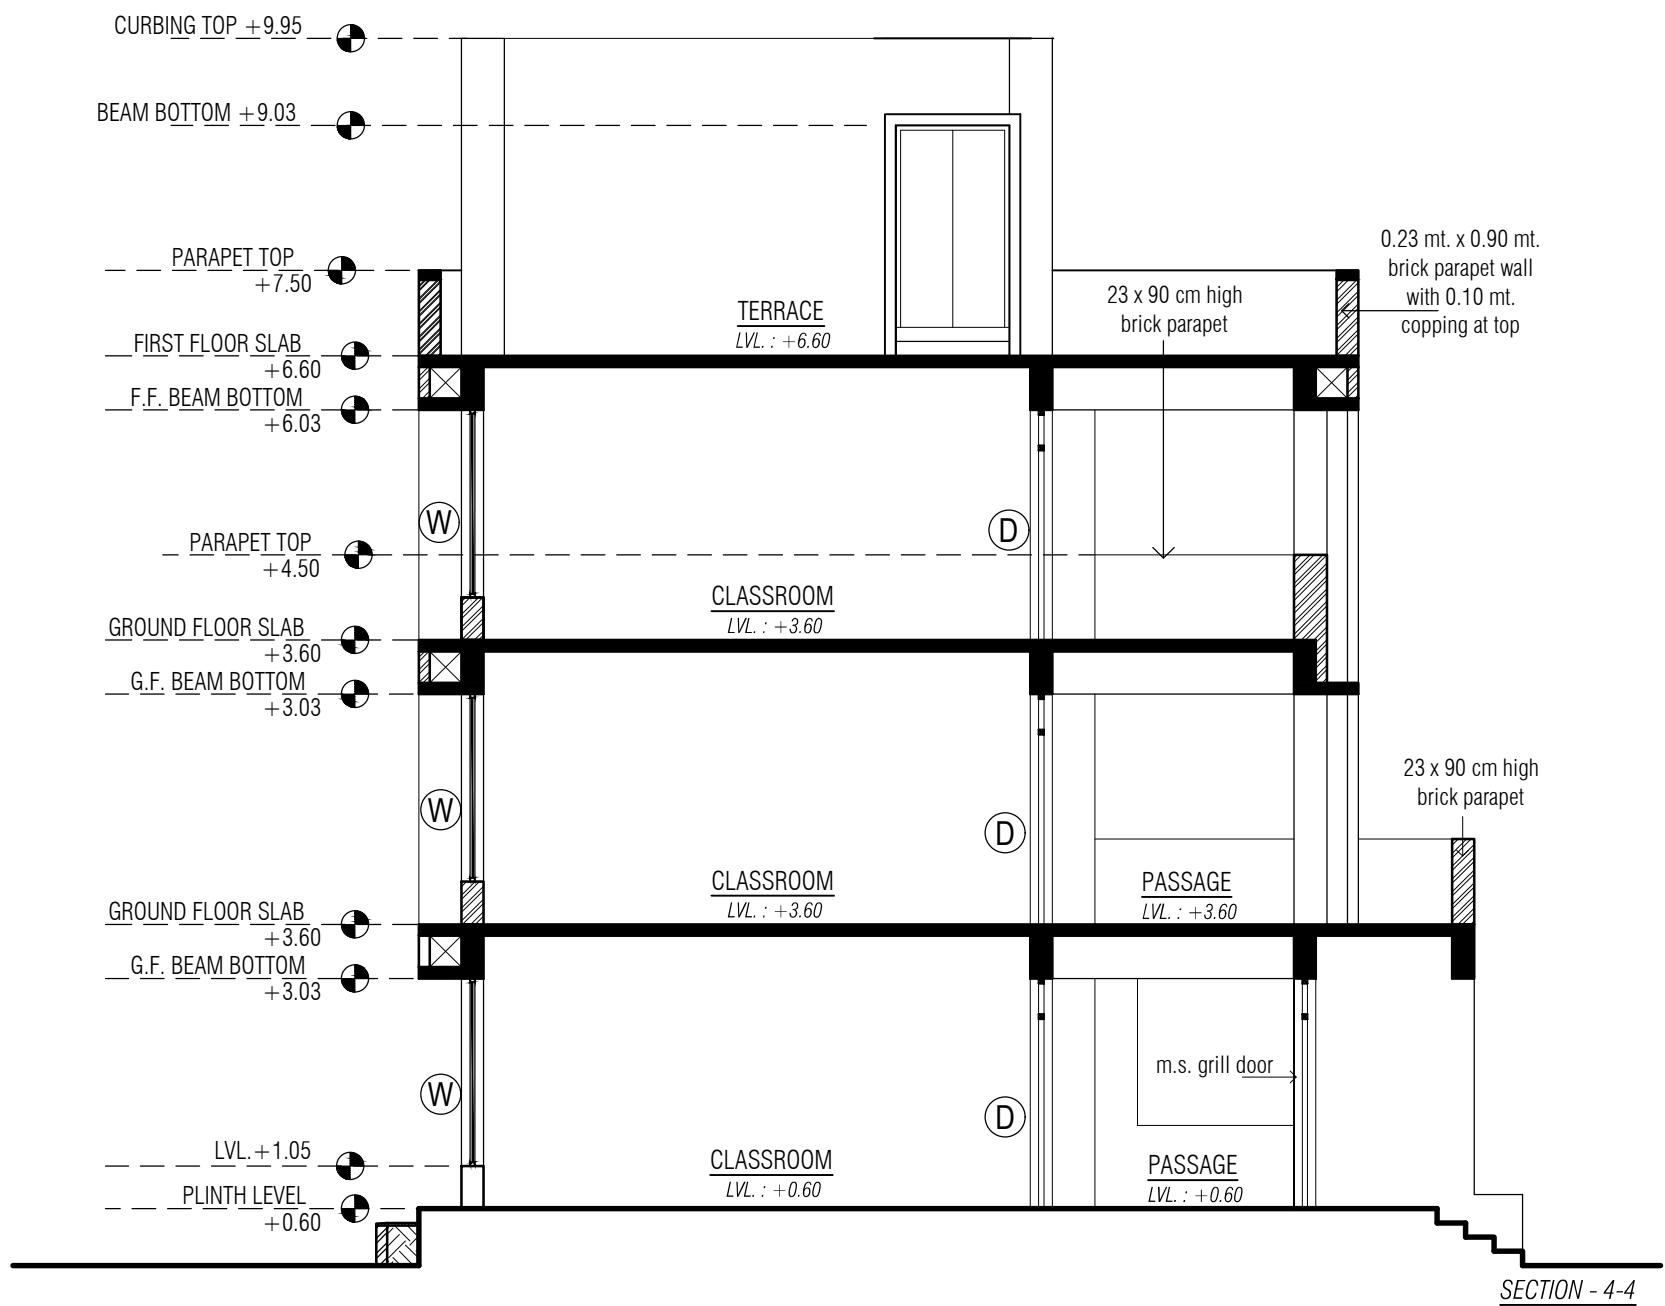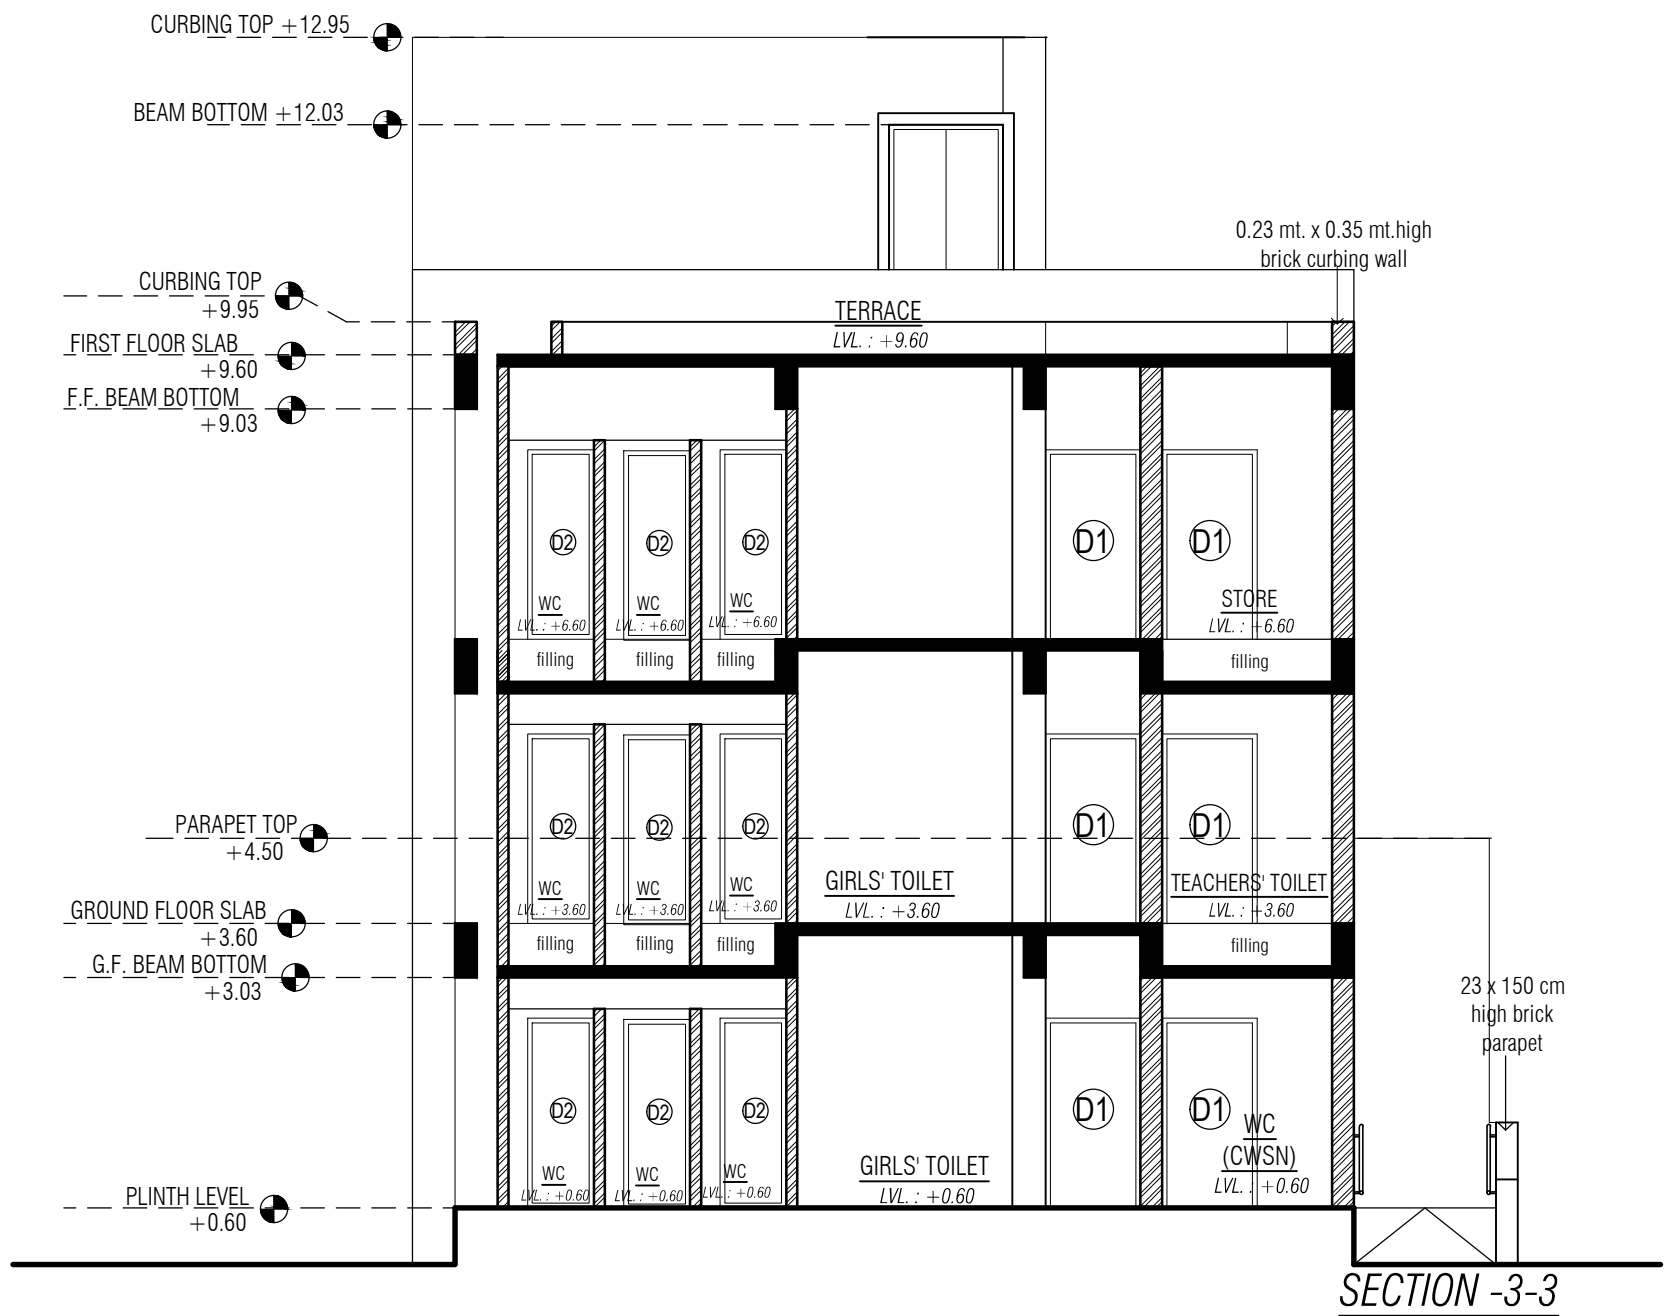

SECTIONS

PROJECT

12-H+ TOILET - REVISE

S.S.A
ARCHITECT
SAUMIL GAJJAR



DRAWN BY : NIRALI PANDYA

SCALE : N.T.S.

DATE :

DRG.NO.

5/8

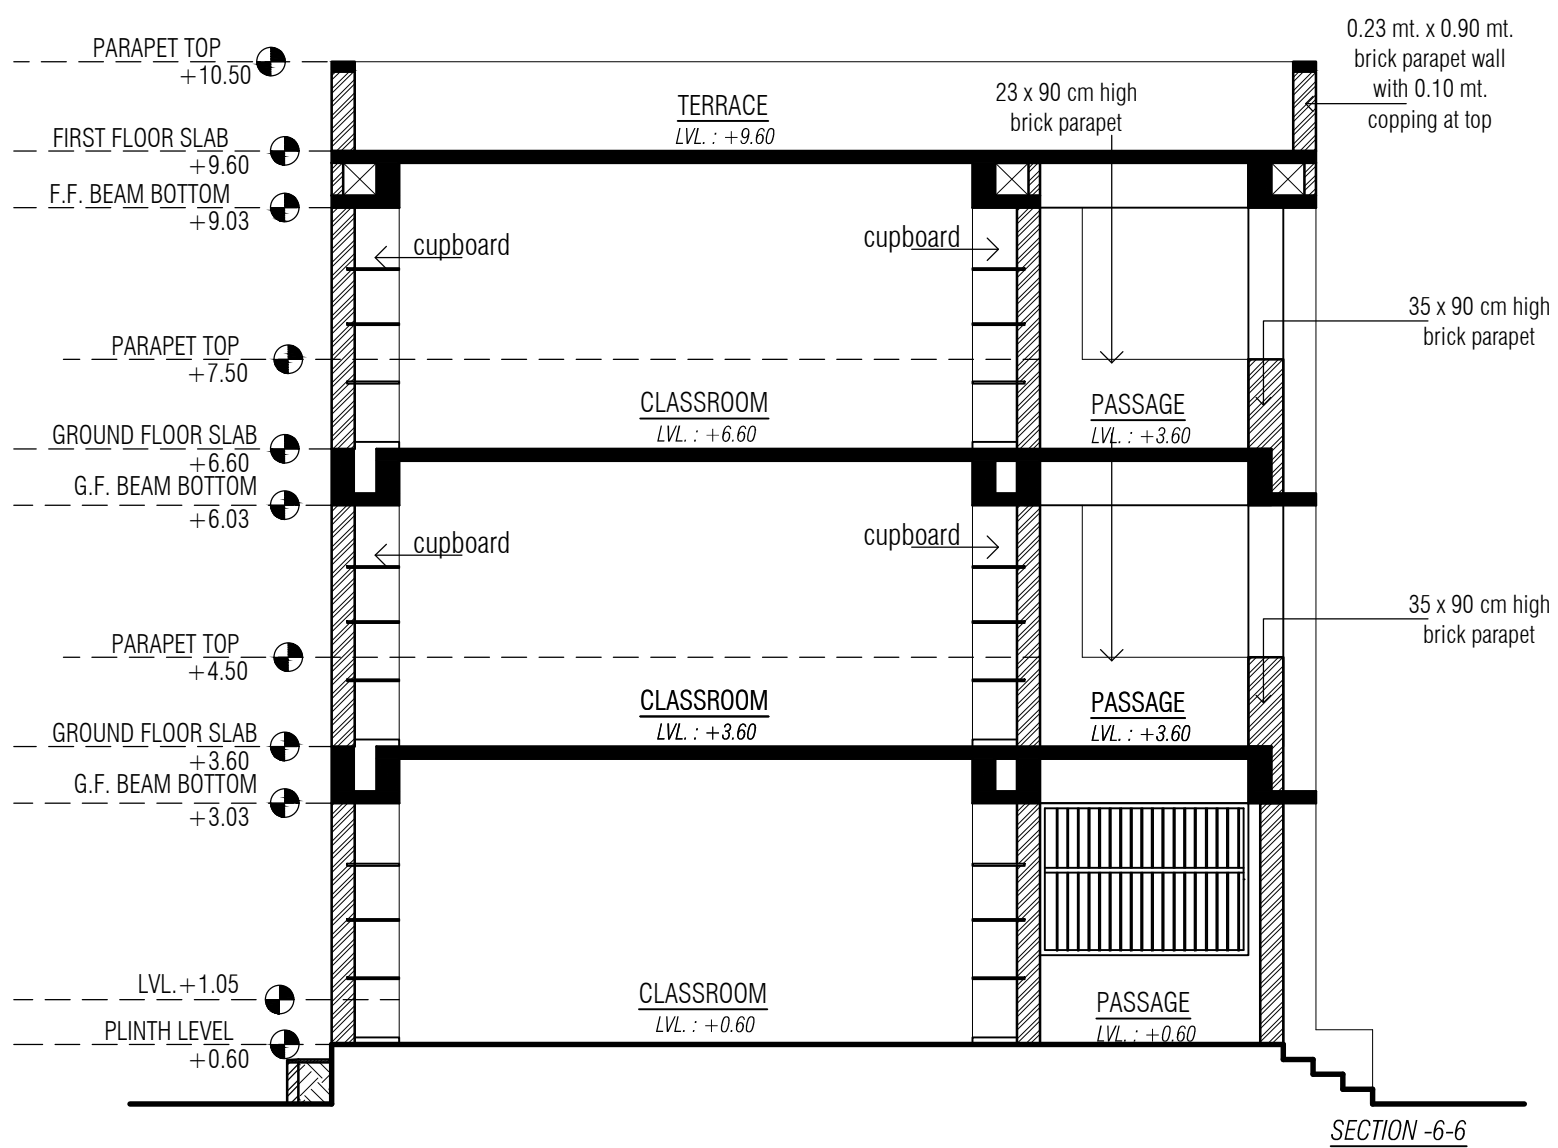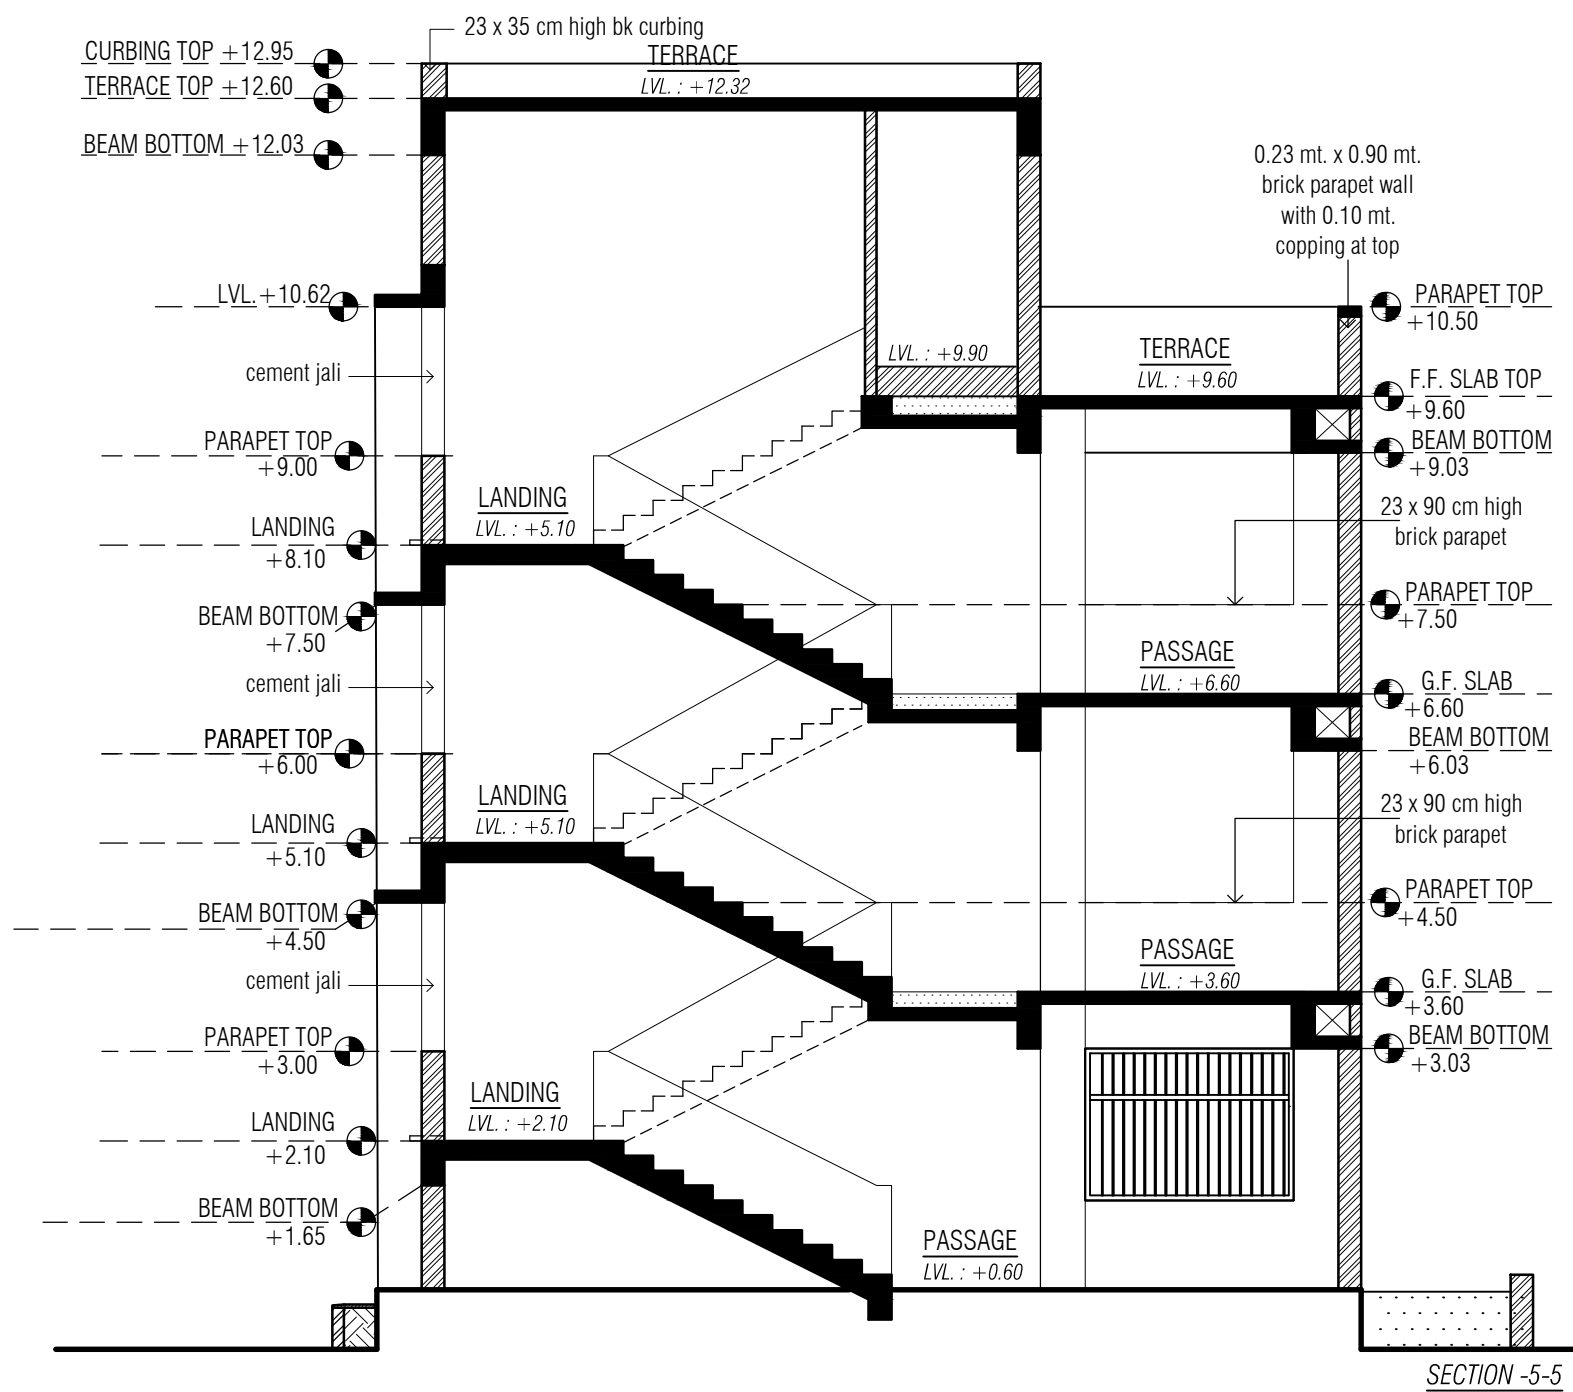

SECTIONS

PROJECT

12-H+ TOILET - REVISE

S.S.A
ARCHITECT
SAUMIL GAJJAR

DRAWN BY : NIRALI PANDYA
SCALE : N.T.S.
DATE :

DRG.NO.

6/8




m.s. grill vertical bars(12 mm x 12 mm m.s. bar @ 12 cm c/c) sill = 0.90

m.s. grill vertical bars(12 mm x 12 mm m.s. bar @ 12 cm c/c) sill = 0.45

m.s.grill door

23 x 75 cm high bk wall

ELEVATION - A


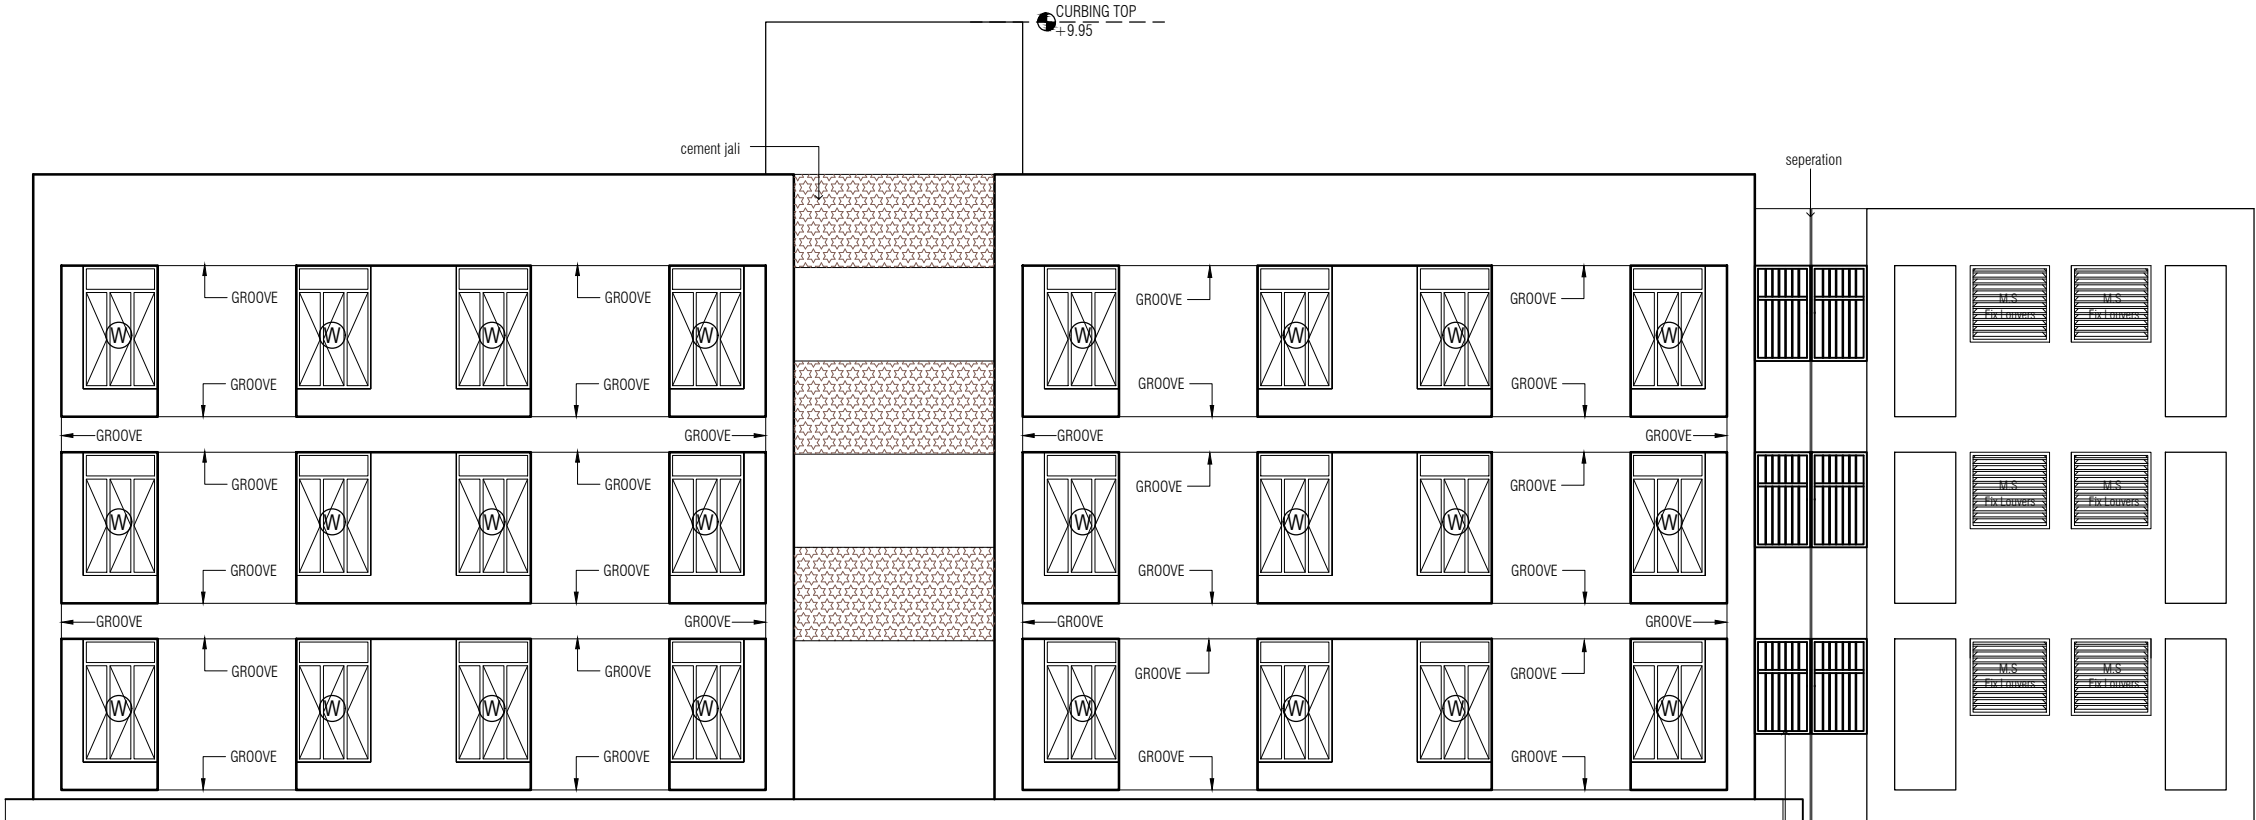


m.s. grill vertical bars(12 mm x 12 mm m.s. bar @ 12 cm c/c) sill = 0.90

ELEVATION - C

ELEVATIONS

PROJECT		
12-H+ TOILET - REVISE		
S.S.A	DRAWN BY : NIRALI PANDYA	DRG.NO.
	SCALE : N.T.S.	
	DATE : 18/5/17	

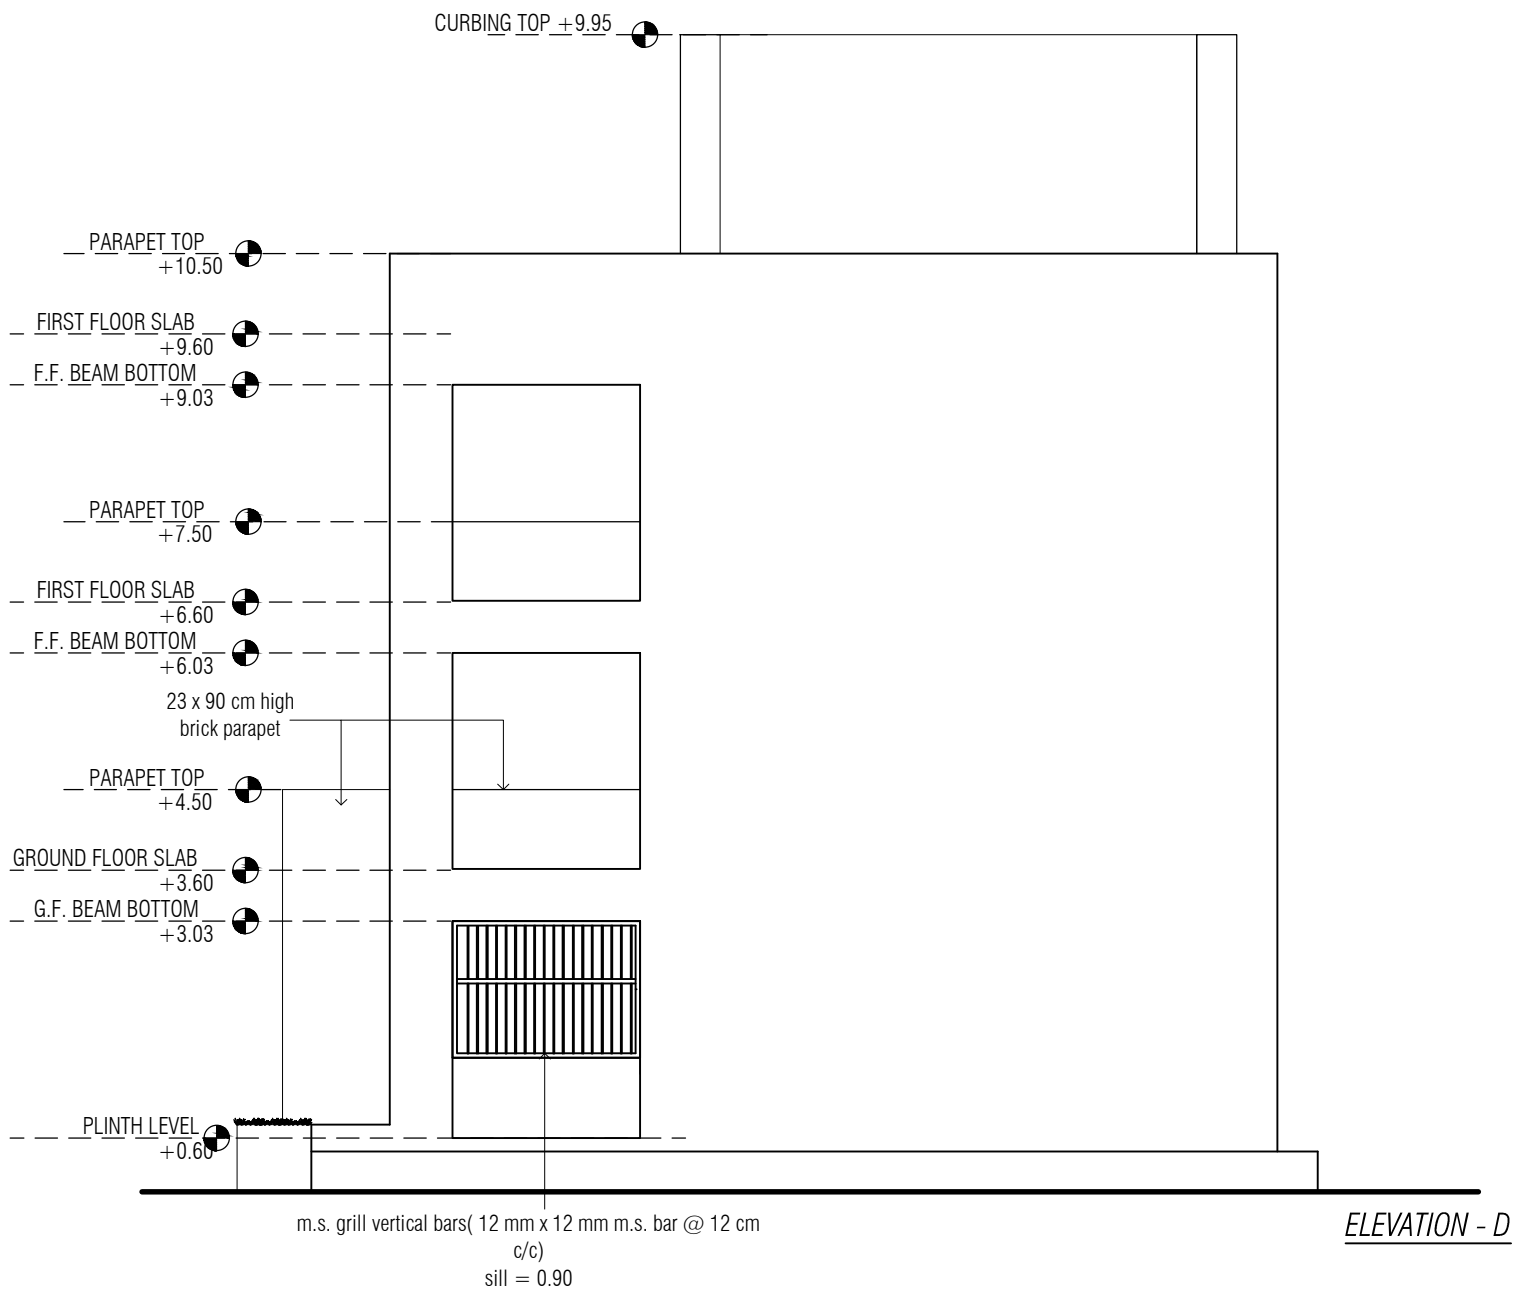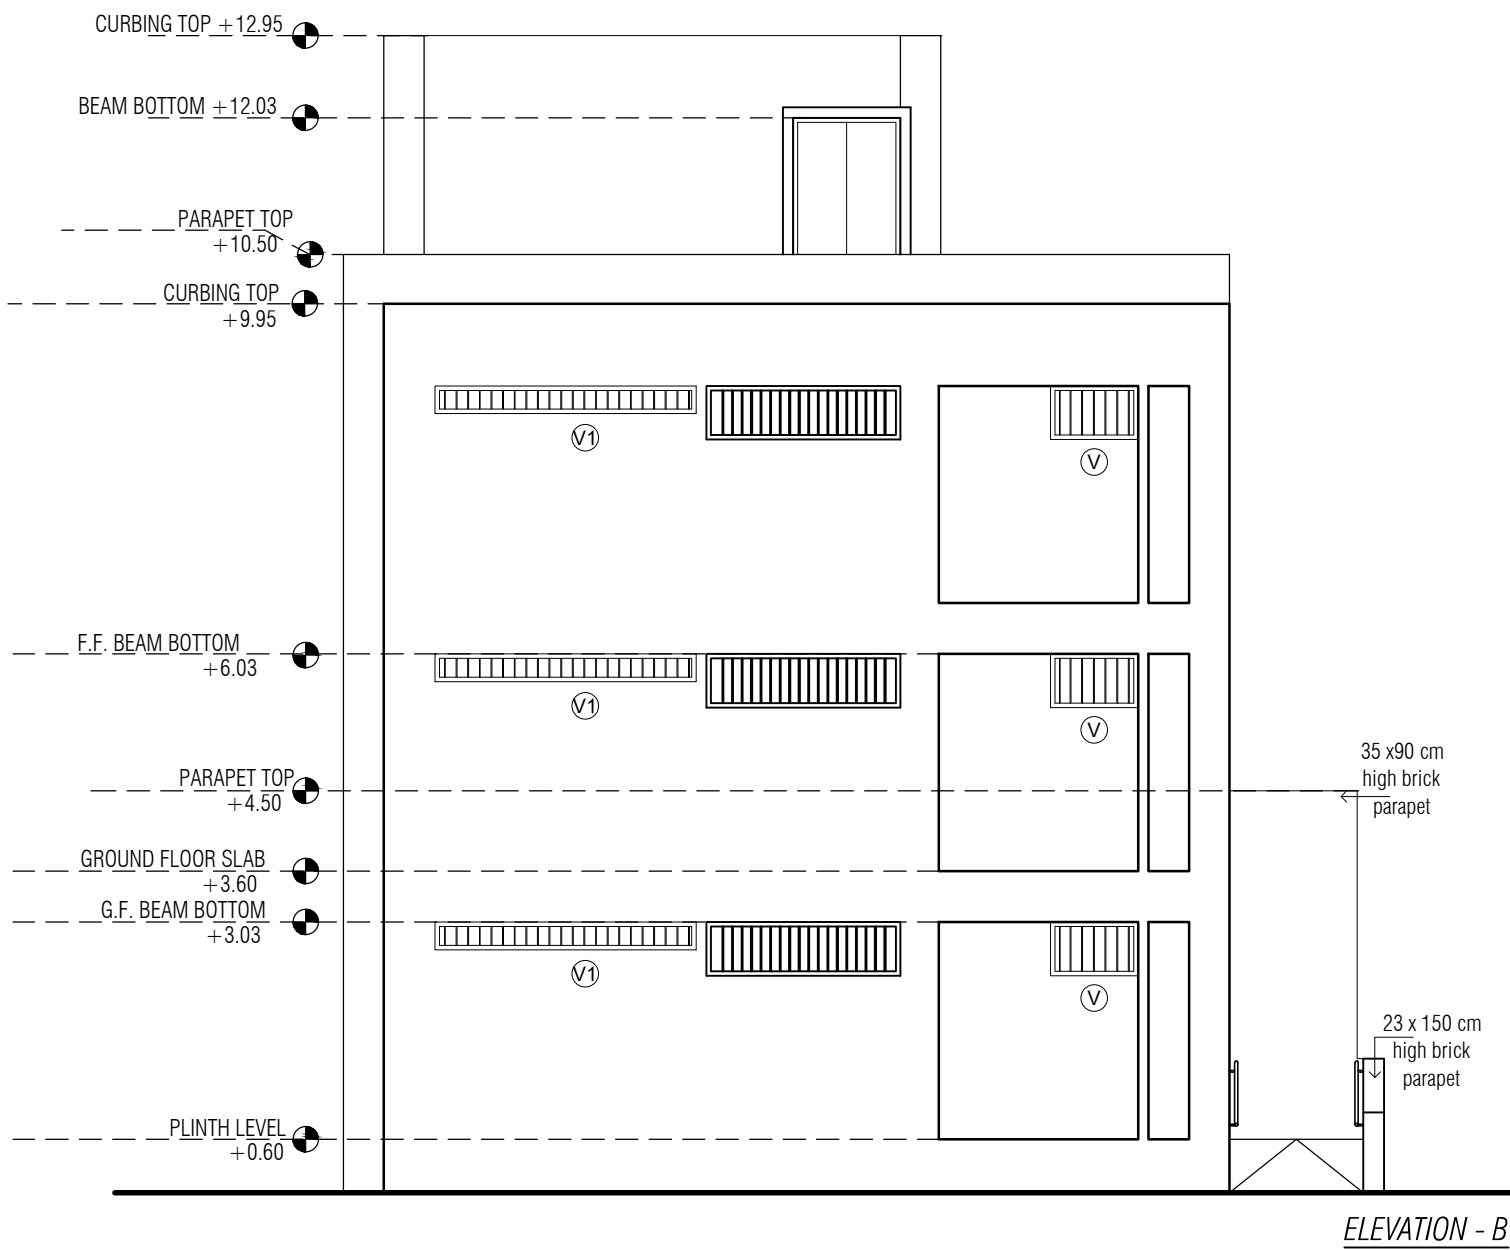

ELEVATIONS

PROJECT

12-H+ TOILET - REVISE

S.S.A
ARCHITECT
SAUMIL GAJJAR

DRAWN BY : NIRALI PANDYA
SCALE : N.T.S.
DATE :

DRG.NO.

8/8