



ARCHITECTURAL DRAWINGS FOR R1 12 D + TOILET DESIGN G+1 (ROJKA TYPE) SARVA SHIKSHA ABHIYAN YEAR : 2017-18

DRG.NO	TITLE
1/9	GROUND FLOOR PLAN
2/9	FIRST FLOOR PLAN
3/9	SECOND FLOOR PLAN
4/9	TERRACE PLAN
5/9	SECTION :-1-1 , SECTION :-2-2
6/9	SECTION :-3-3 , SECTION :-4-4 ,
7/9	SECTION :-5-5 & SECTION :-6-6 , SECTION :- 7-7
8/9	ELEVATION:- A & ELEVATION:-C
9/9	ELEVATION:- B & ELEVATION:-D

GROUND FLOOR PLAN

AREA CALCULATION :
G.F. : 307.73.sq.mt.
F.F. : 307.73sq.mt.
S.F. :307.73 SQ.MT.
TERRACE : 22.26 sq.mt.
TOTAL: 945.45

DOOR - WINDOW					
TYPE	SIZE	LINTEL	SILL	LOCATION	NOS.
D	1.20 X 2.43	BEAM BOTTOM	-	CLASS ROOM, TOILETS	
D1	1.00 X 2.43	BEAM BOTTOM	-	CWSN	
D2	0.70 X 2.00	2.00	-	TOILETS	
D3	0.90 X 2.00	-	-	STAIR CABIN	
W	1.20 X 1.98	BEAM BOTTOM	0.45	CLASS ROOM,	
V	0.60 X 0.60	-	-	TOILET	
V1	1.00 X 1.23				
V2	1.66 X 1.23				
V3	2.81 X 0.31				


PROJECT
12 D + TOILET DESIGN

S.S.A
ARCHITECT
SAUMIL GAJJAR

DRAWN BY :
SCALE : N.T.S.
DATE :


DRG.NO.

1/8

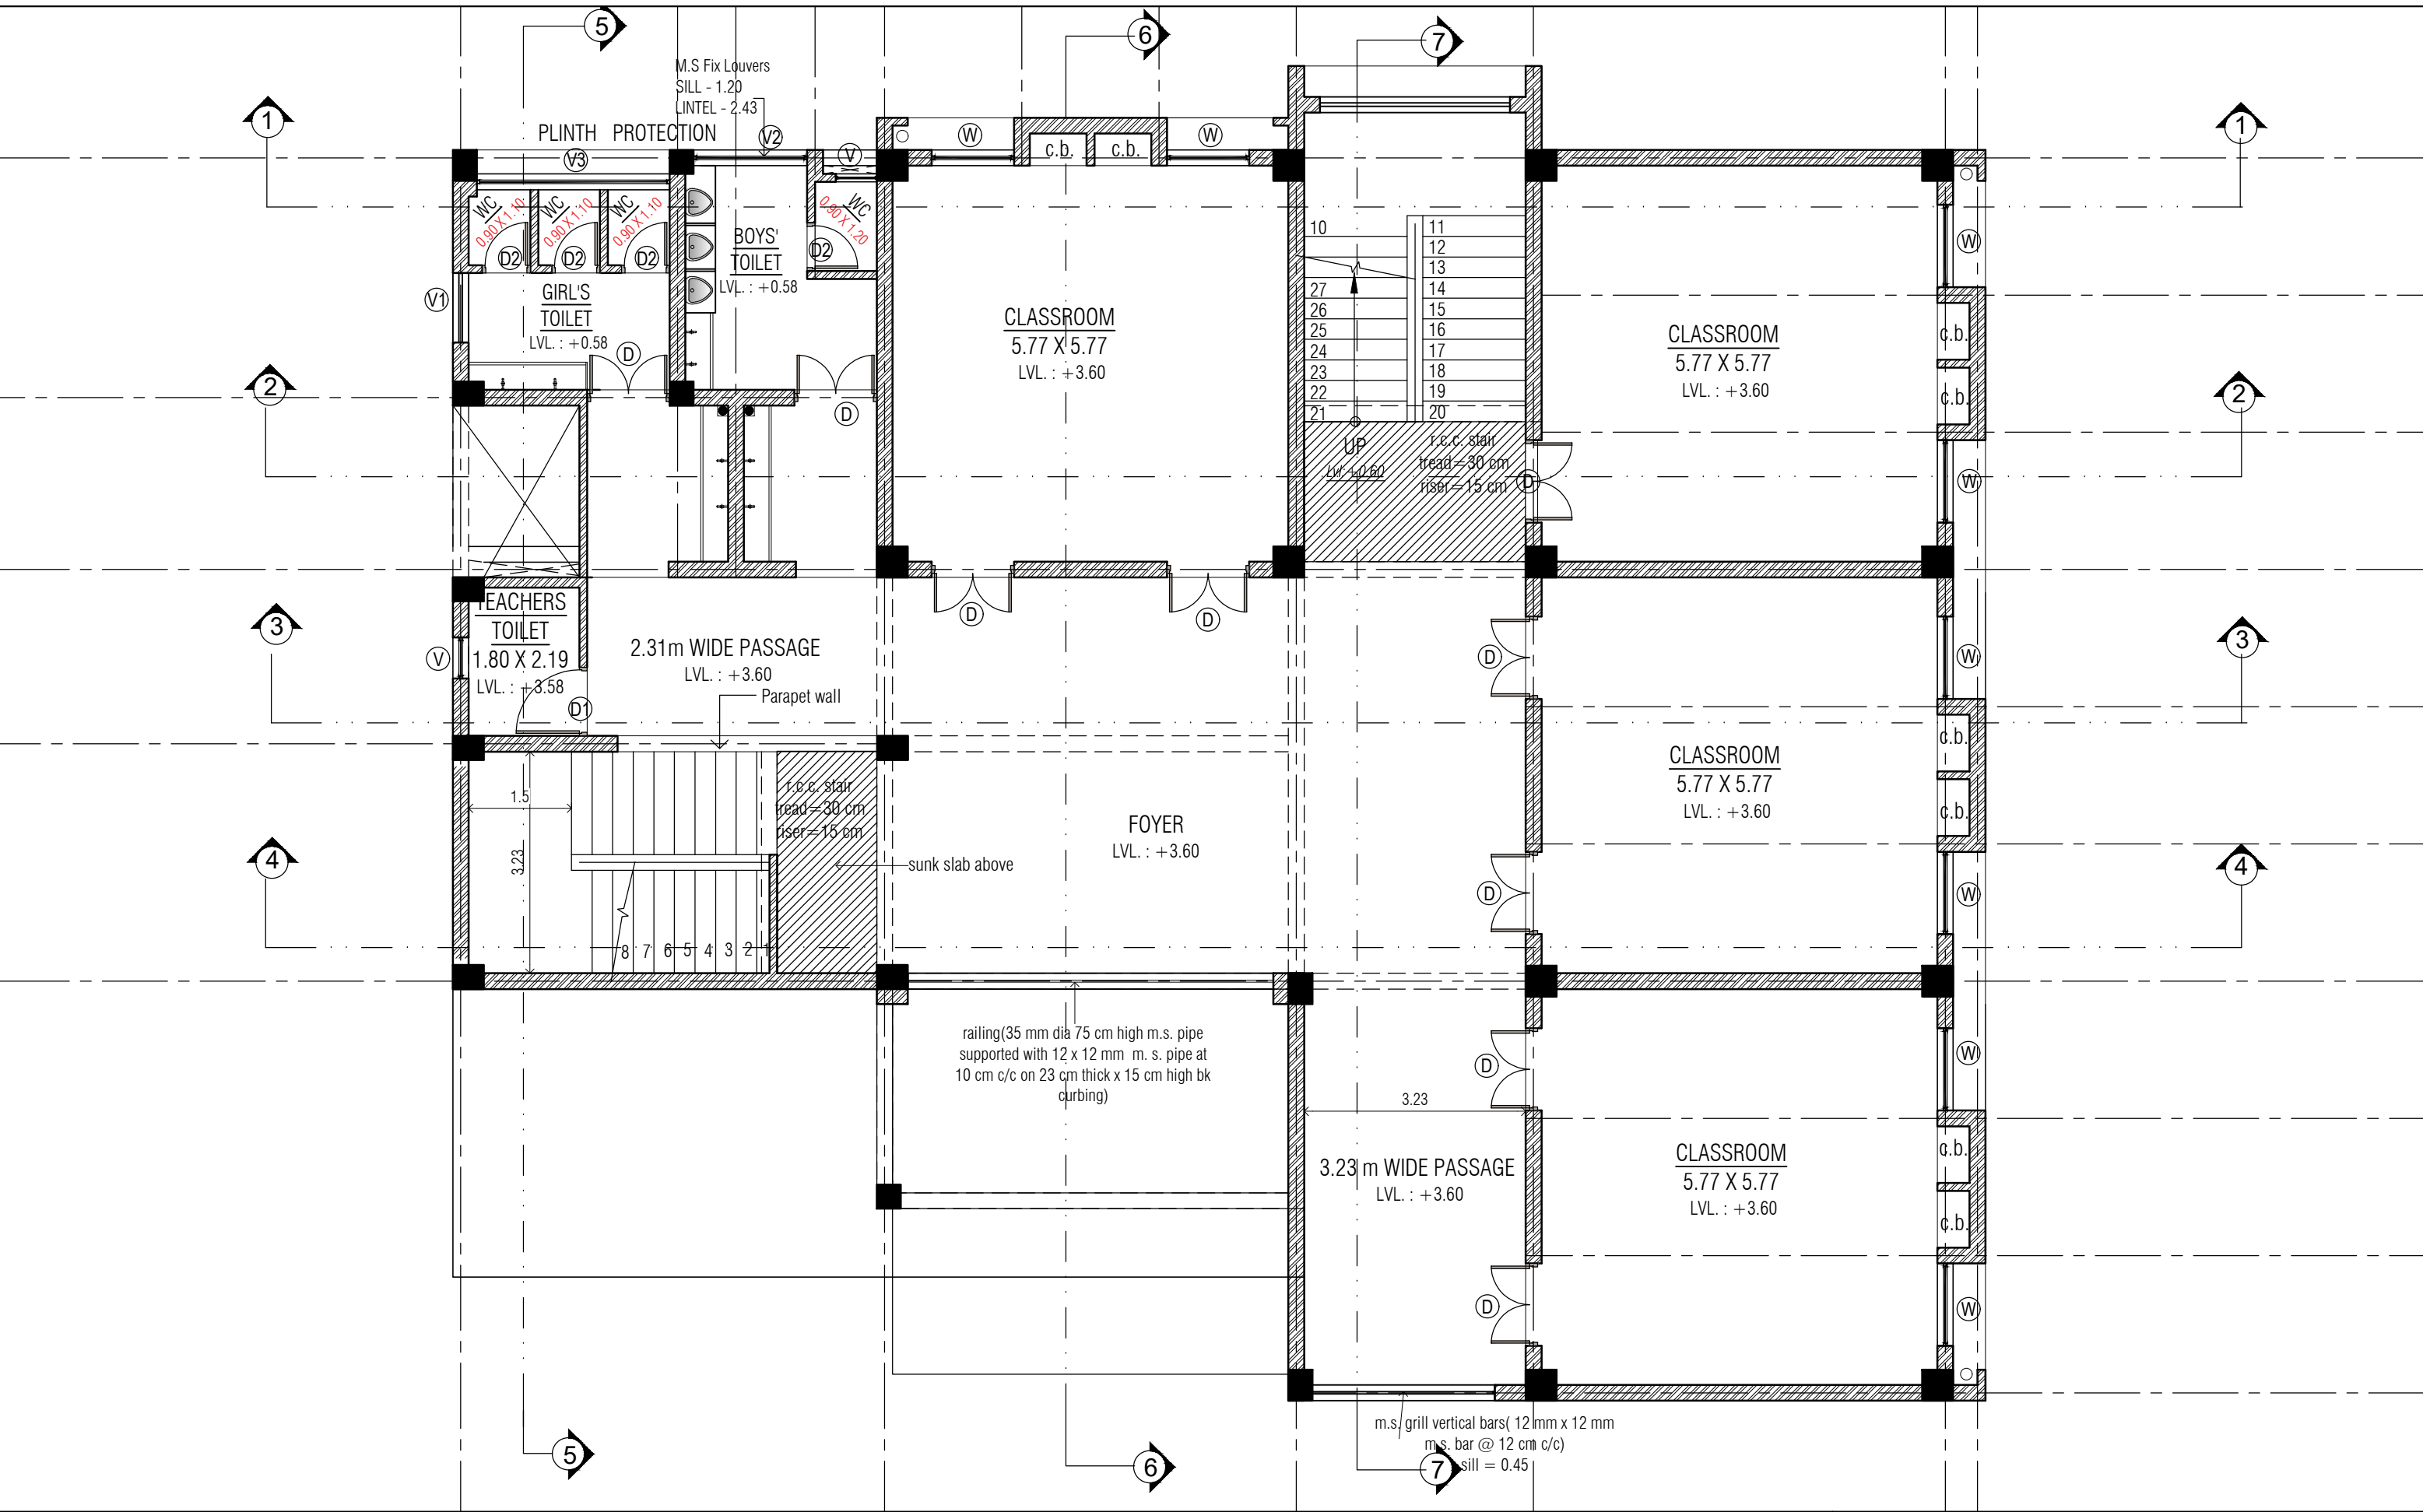


FIRST FLOOR PLAN

PROJECT 12 D + TOILET DESIGN		
S.S.A ARCHITECT SAUMIL GAJJAR	DRAWN BY :	DRG.NO.
	SCALE : N.T.S.	2/8
	DATE :	

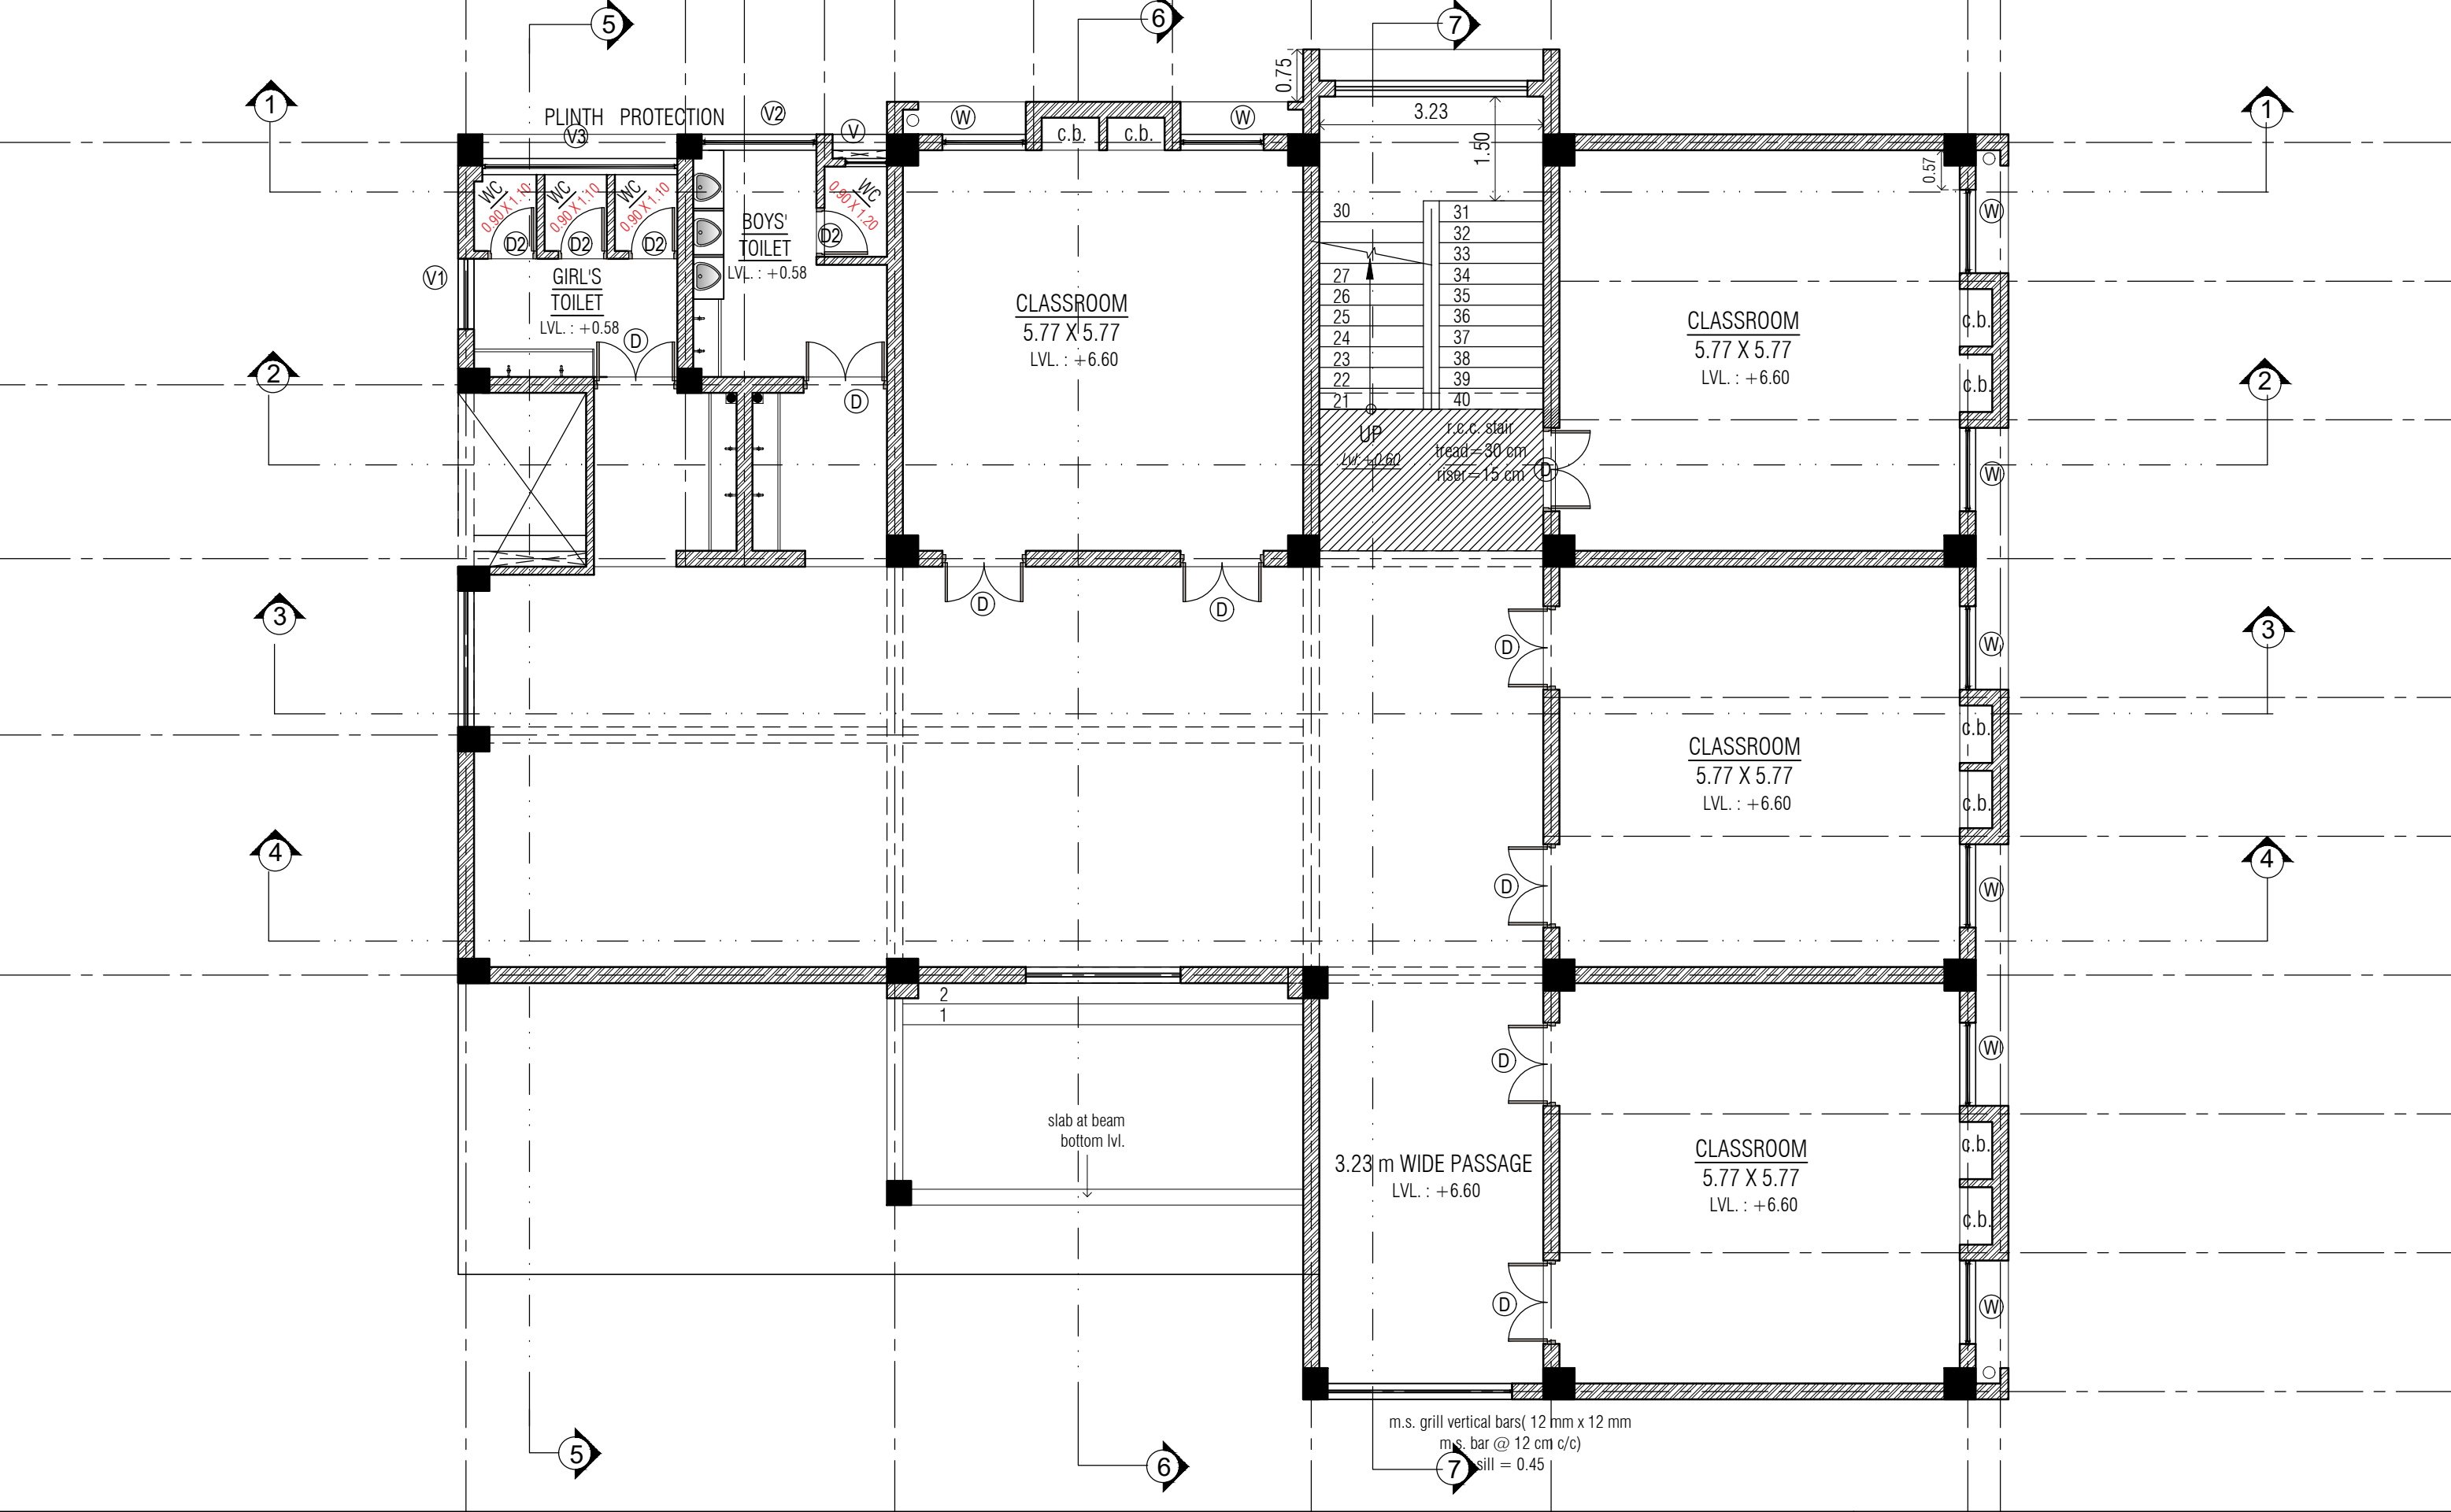



SECOND FLOOR PLAN

PROJECT 12 D + TOILET DESIGN		
S.S.A ARCHITECT SAUMIL GAJJAR	DRAWN BY :	DRG.NO.
	SCALE : N.T.S.	3/8
	DATE :	

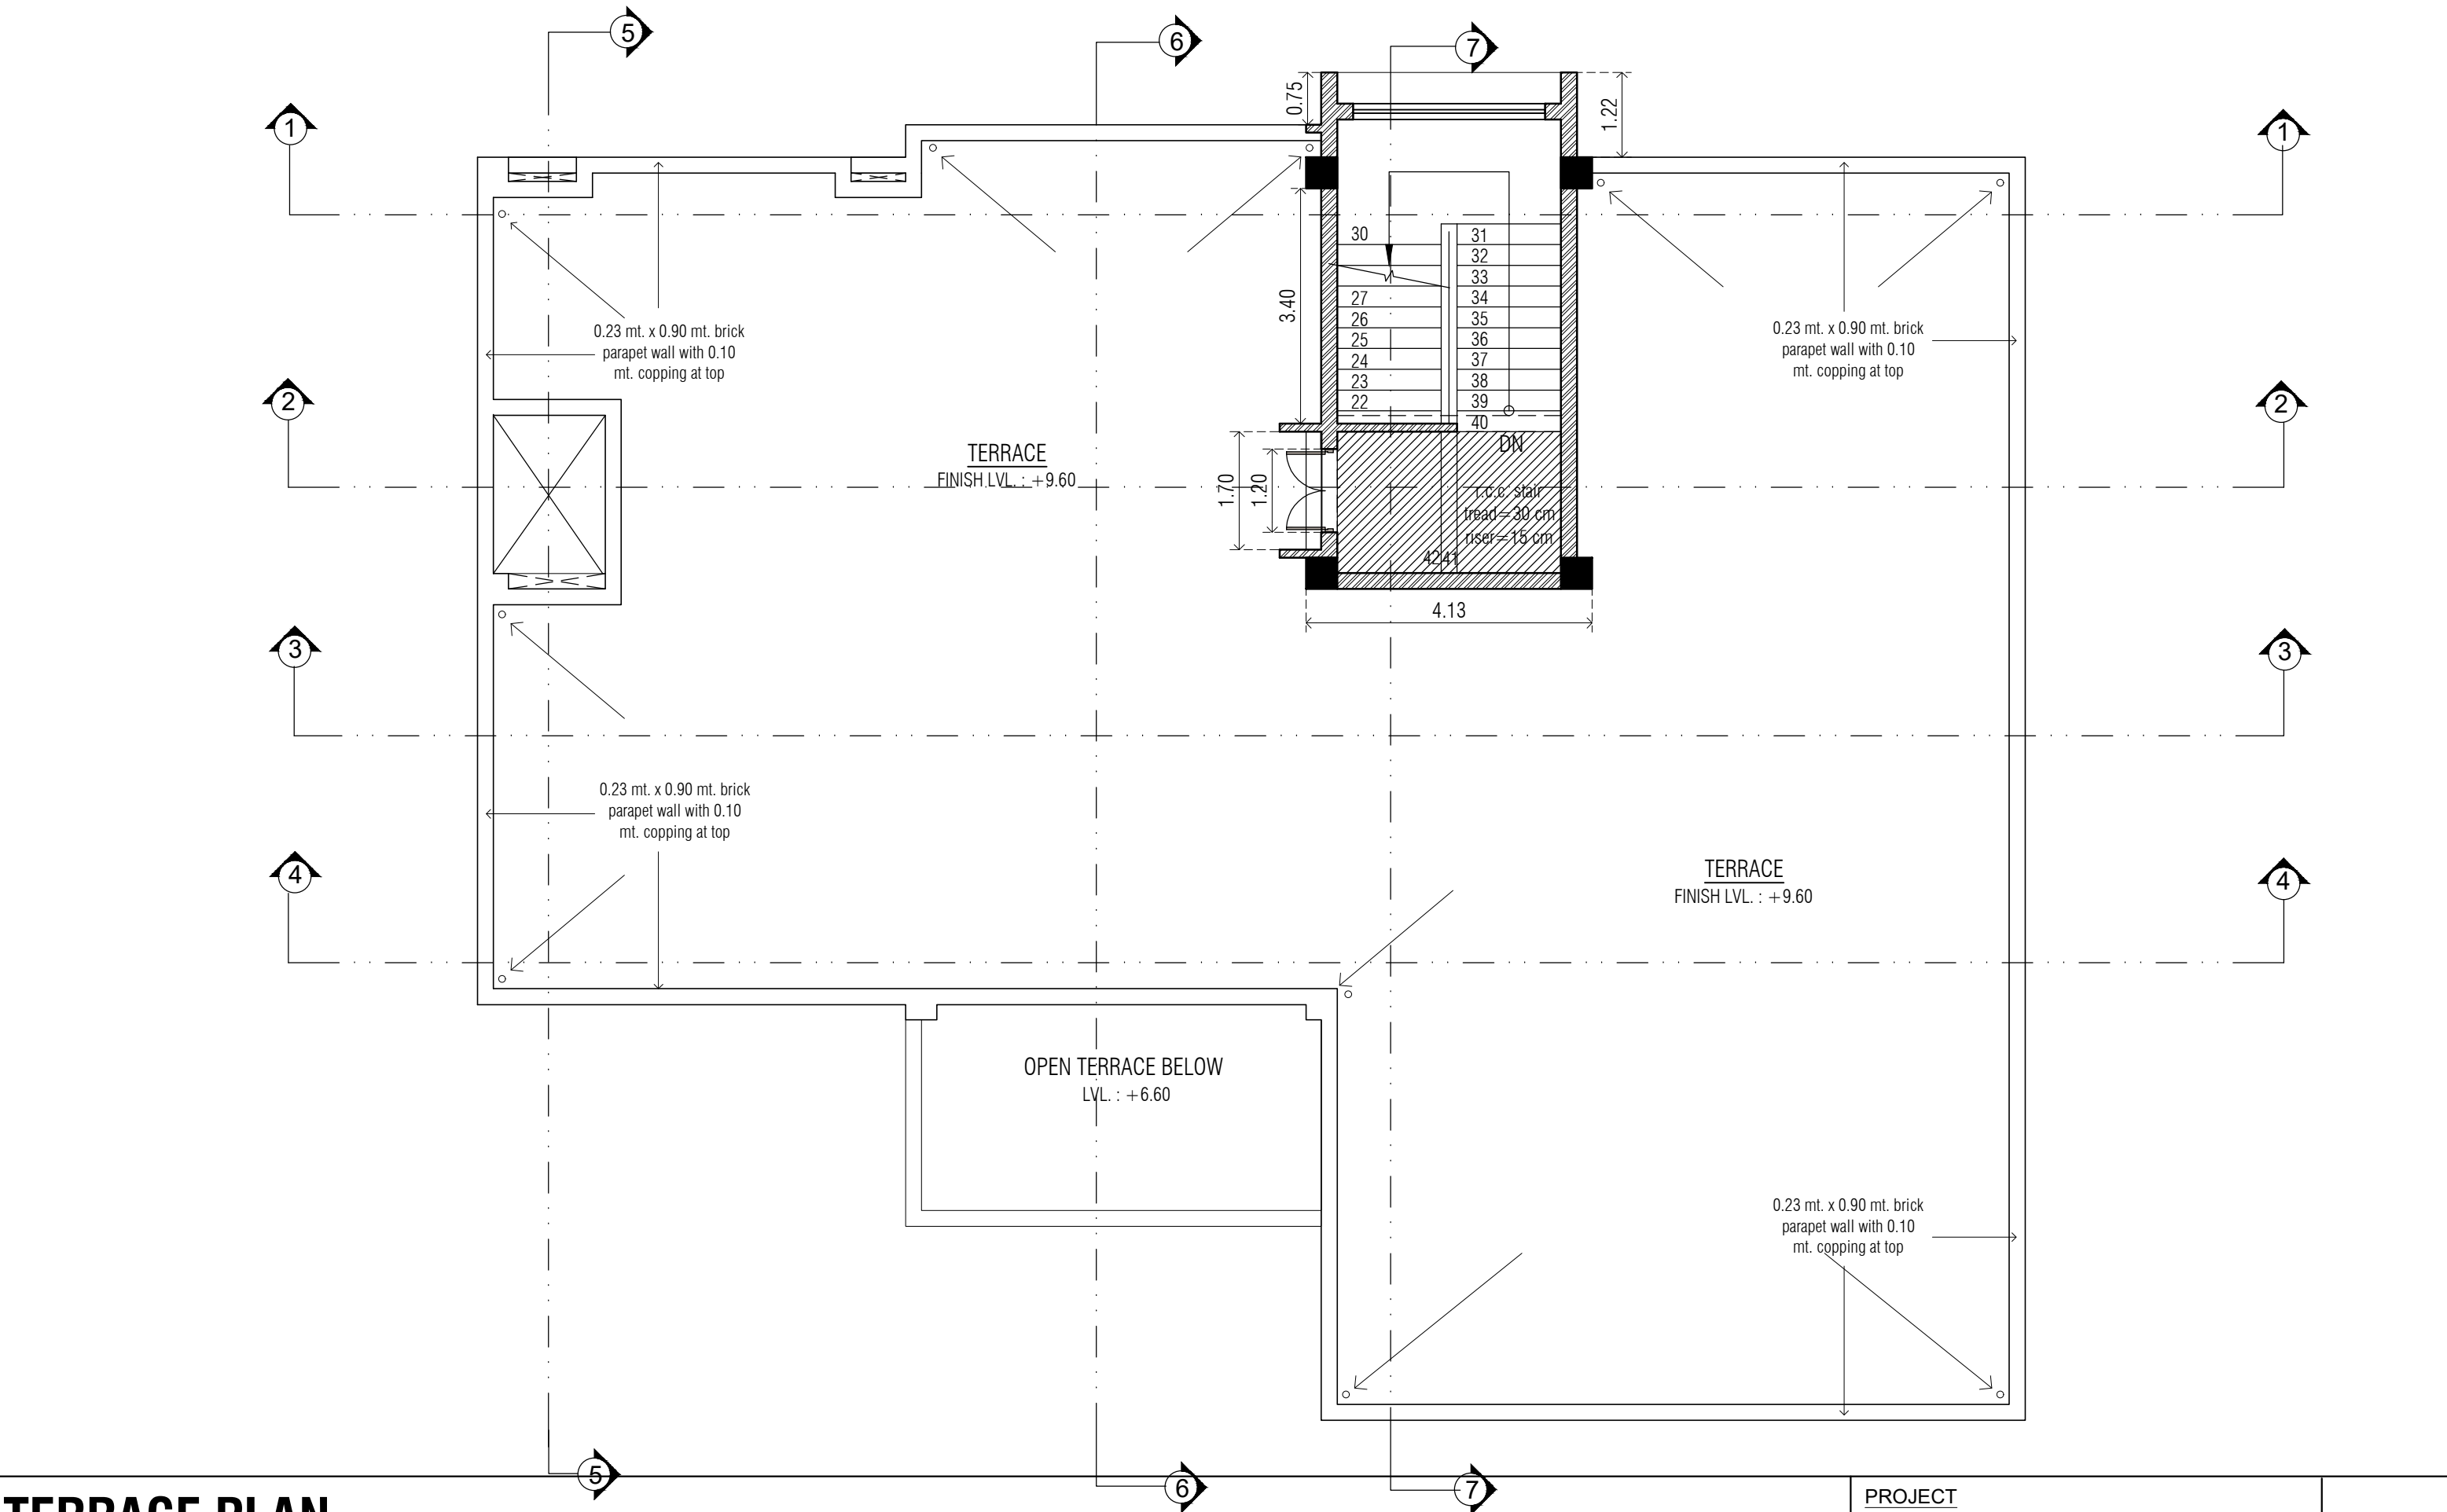

TERRACE PLAN

PROJECT 12 D + TOILET DESIGN		
S.S.A ARCHITECT SAUMIL GAJJAR	DRAWN BY : NIRALI PANDYA	DRG.NO. 4/8
	SCALE : N.T.S.	
	DATE : 02/08/2016	

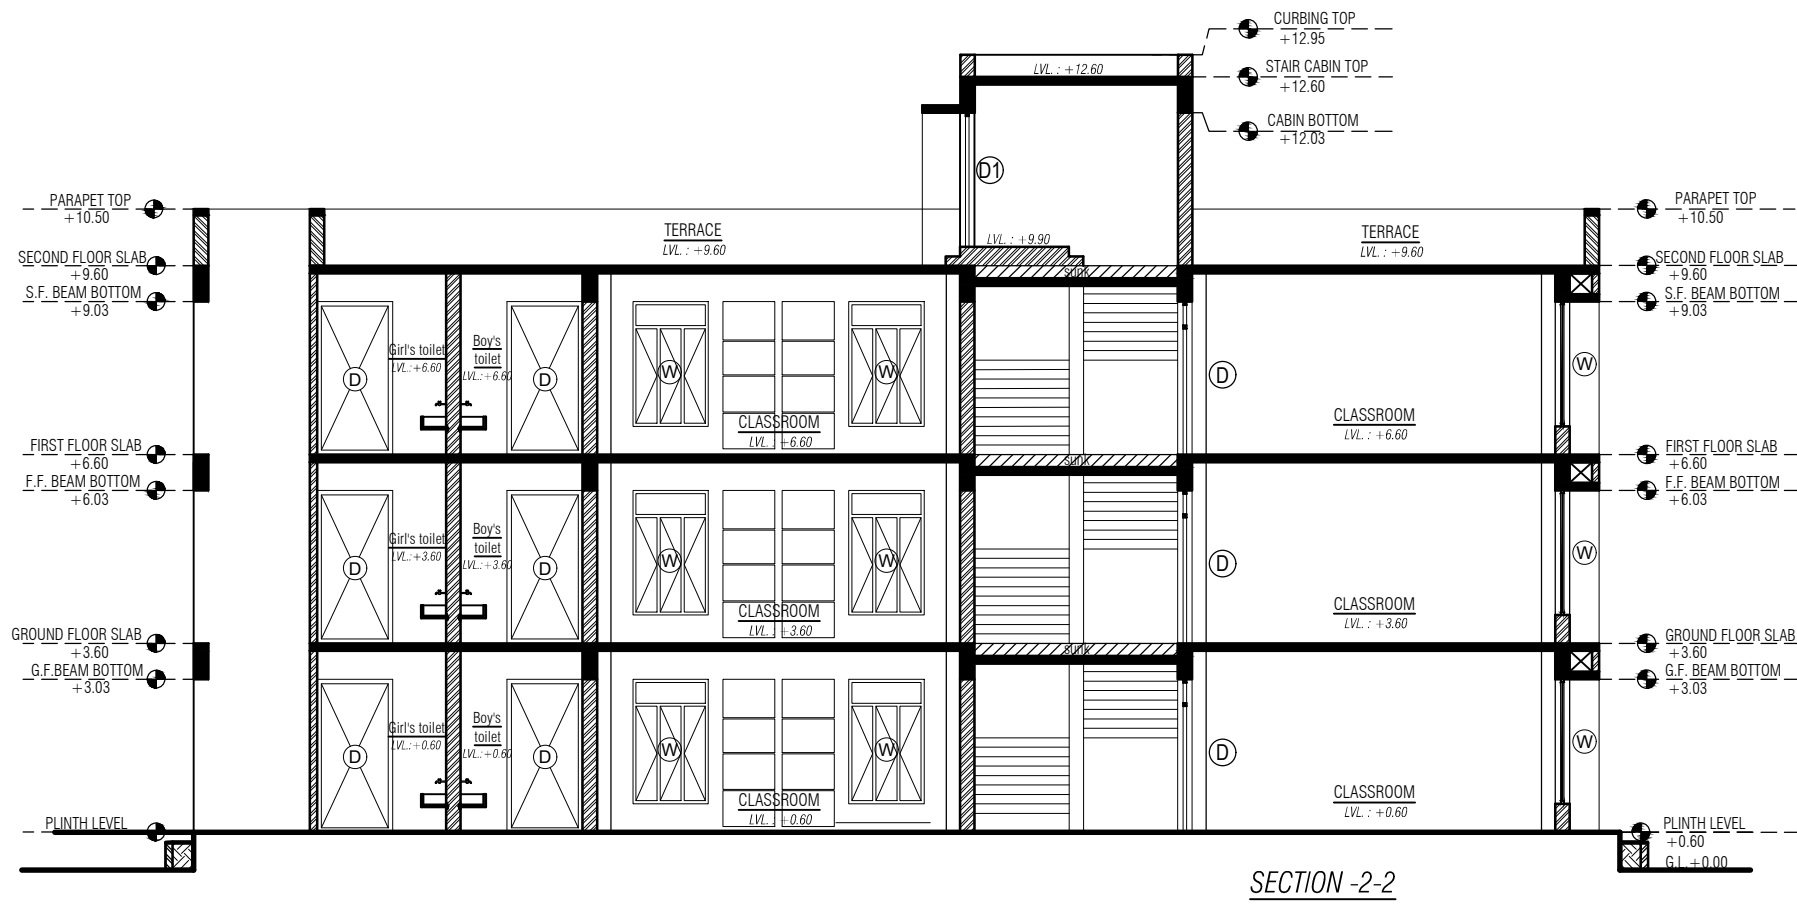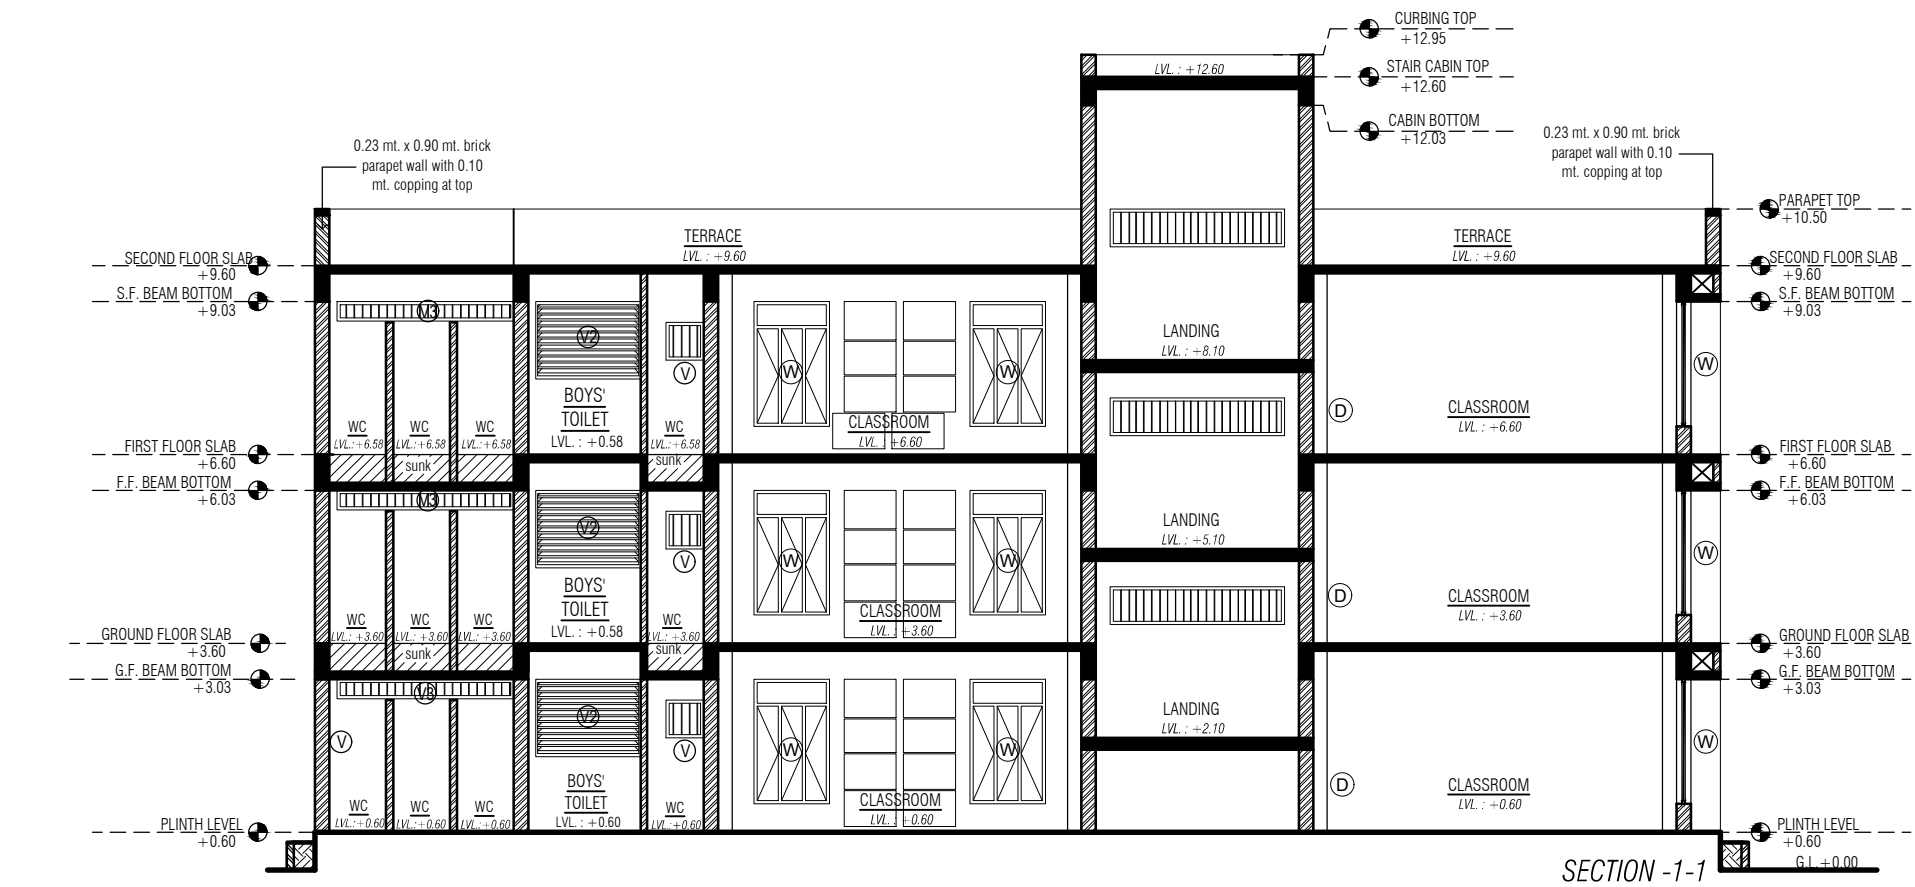

SECTIONS

PROJECT
12 D + TOILET DESIGN (ROJKA TYPE)


S.S.A

DRAWN BY :


DRG.NO.

SCALE : N.T.S.

5/9

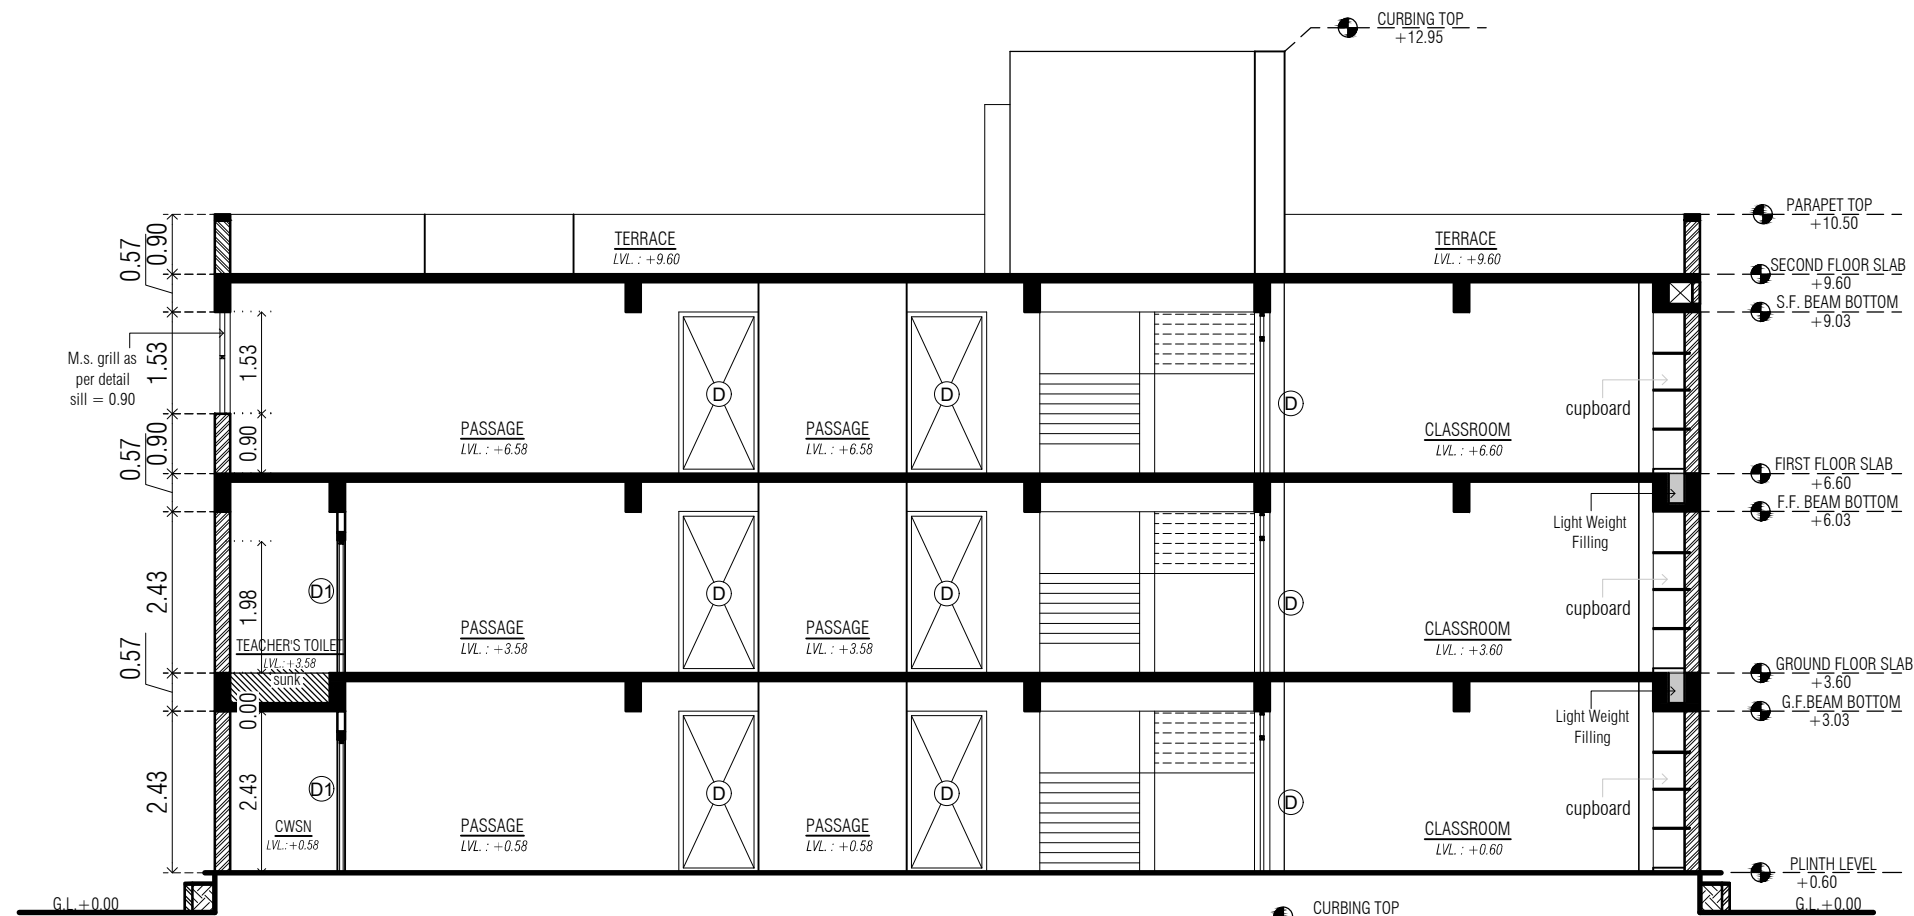

SECTION -3-3

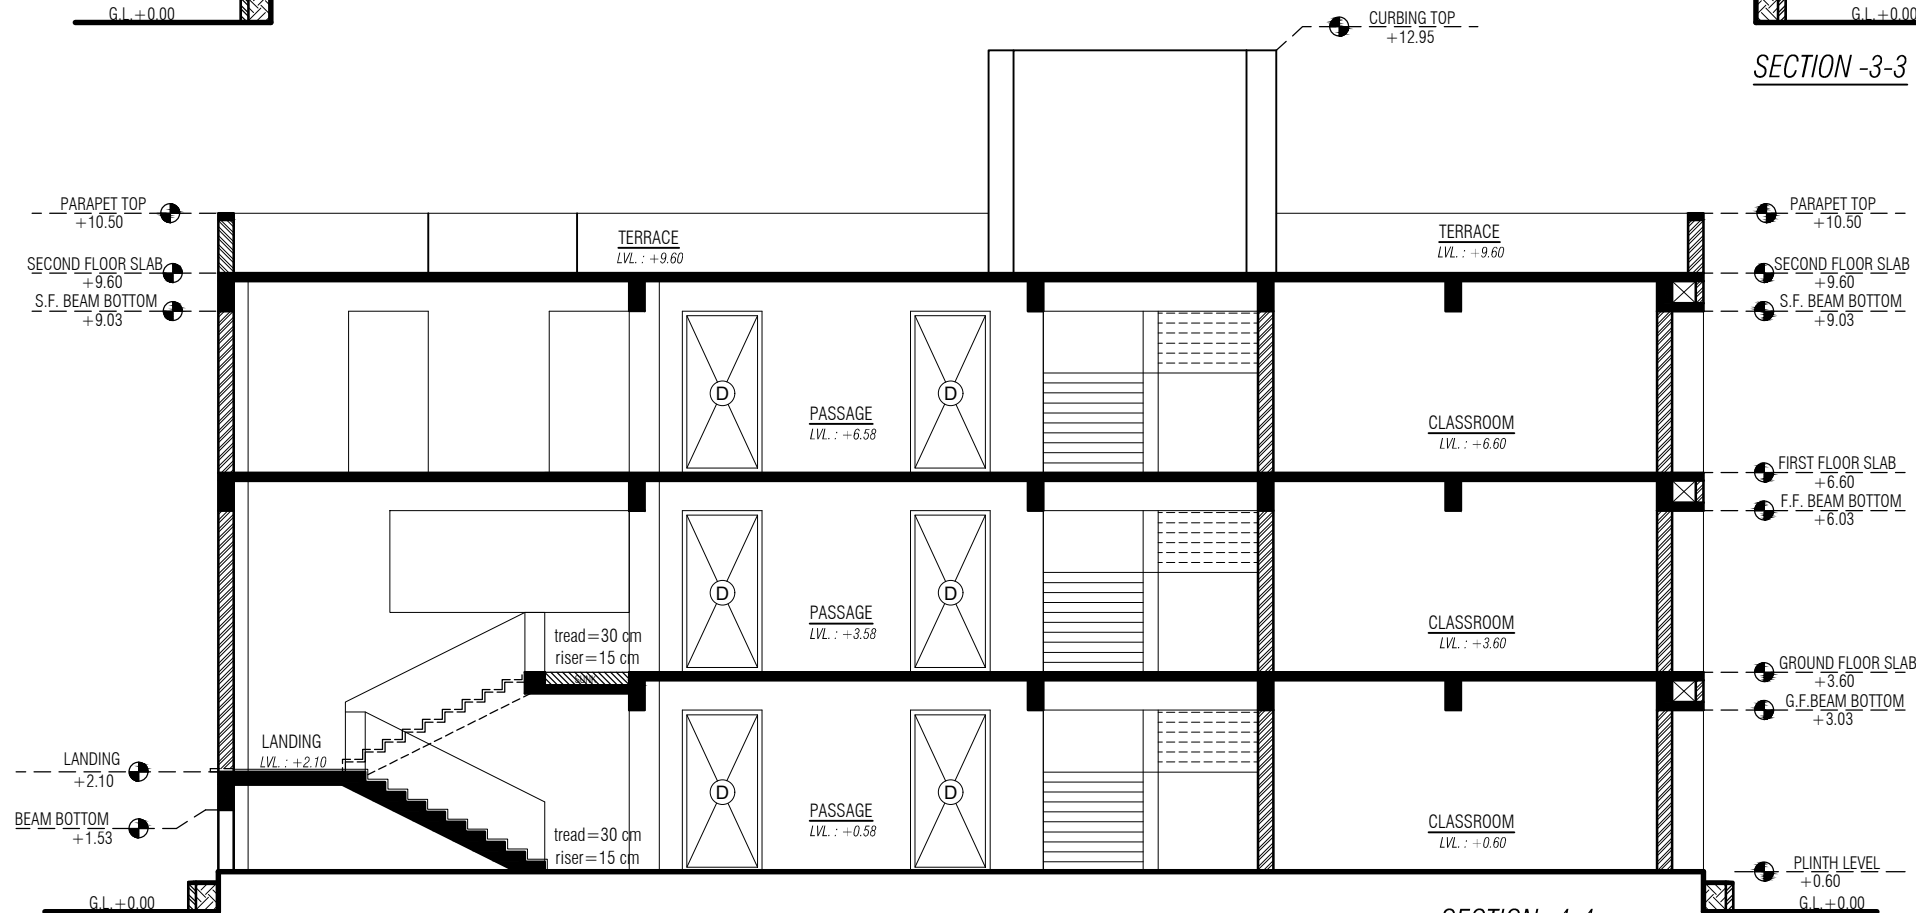

SECTION -4-4

SECTIONS

PROJECT

12 D + TOILET DESIGN (ROJKA TYPE)

S.S.A


DRAWN BY :

DRG.NO.


SCALE : N.T.S.

DATE :


6/9

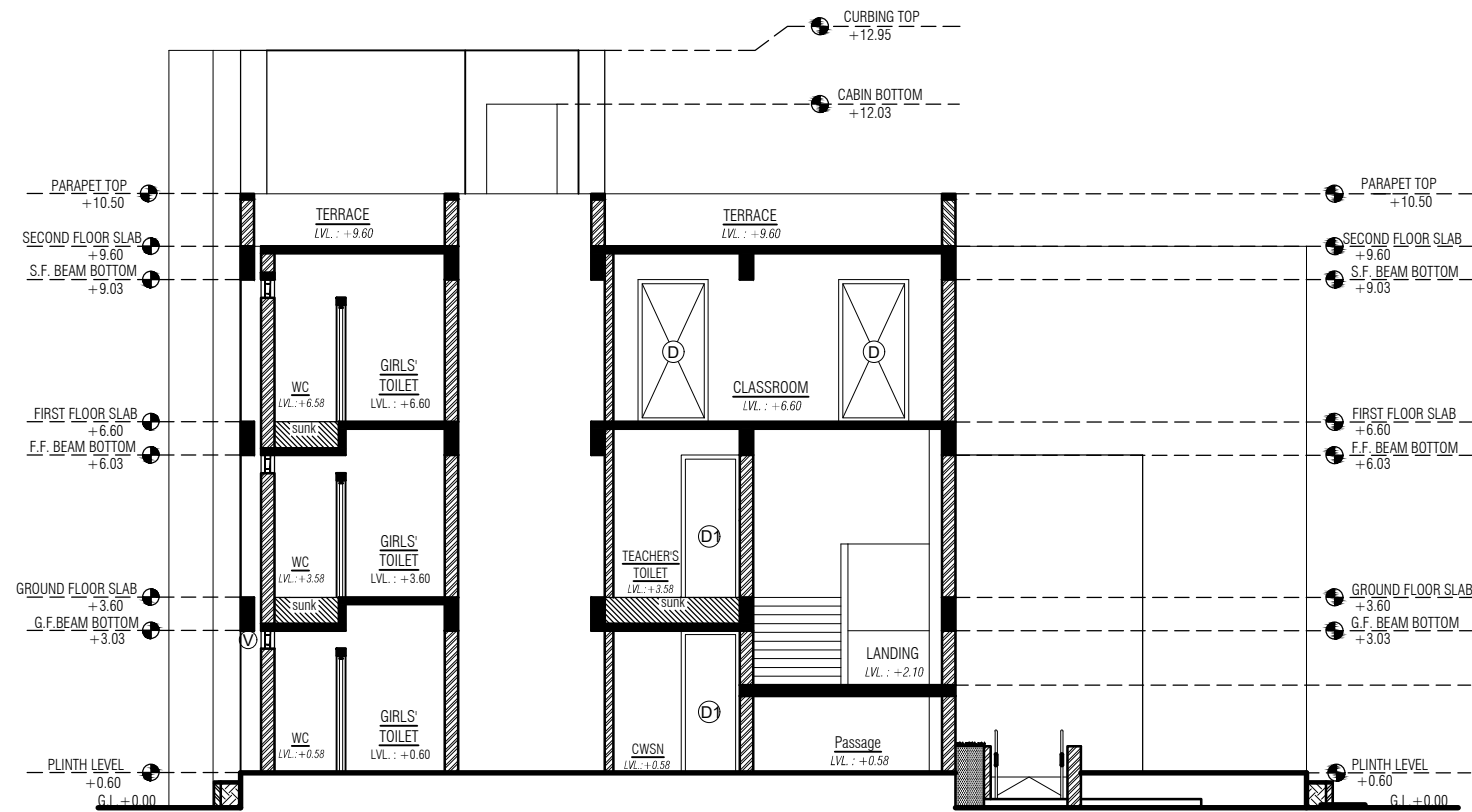

SECTION -5-5

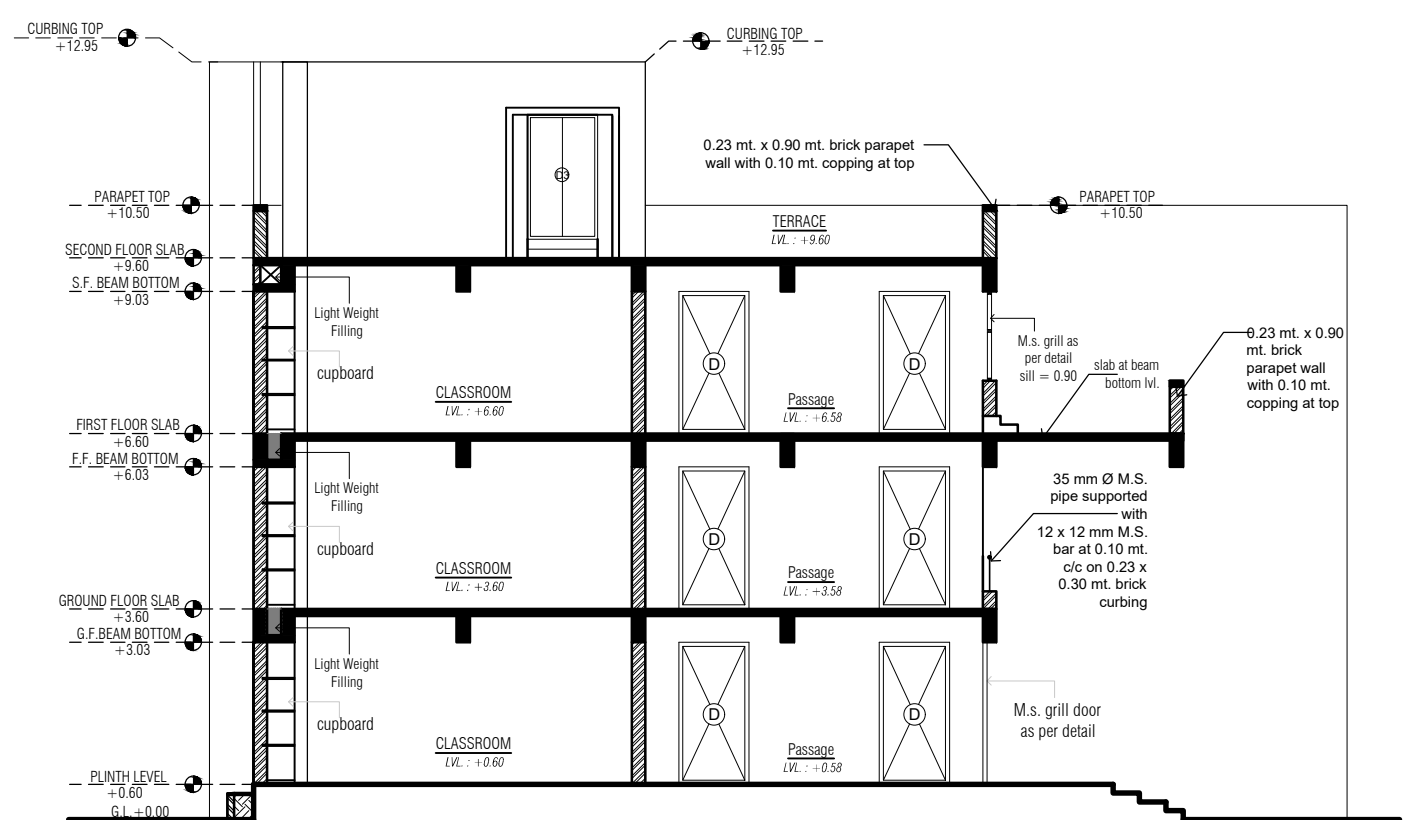

SECTION -6-6

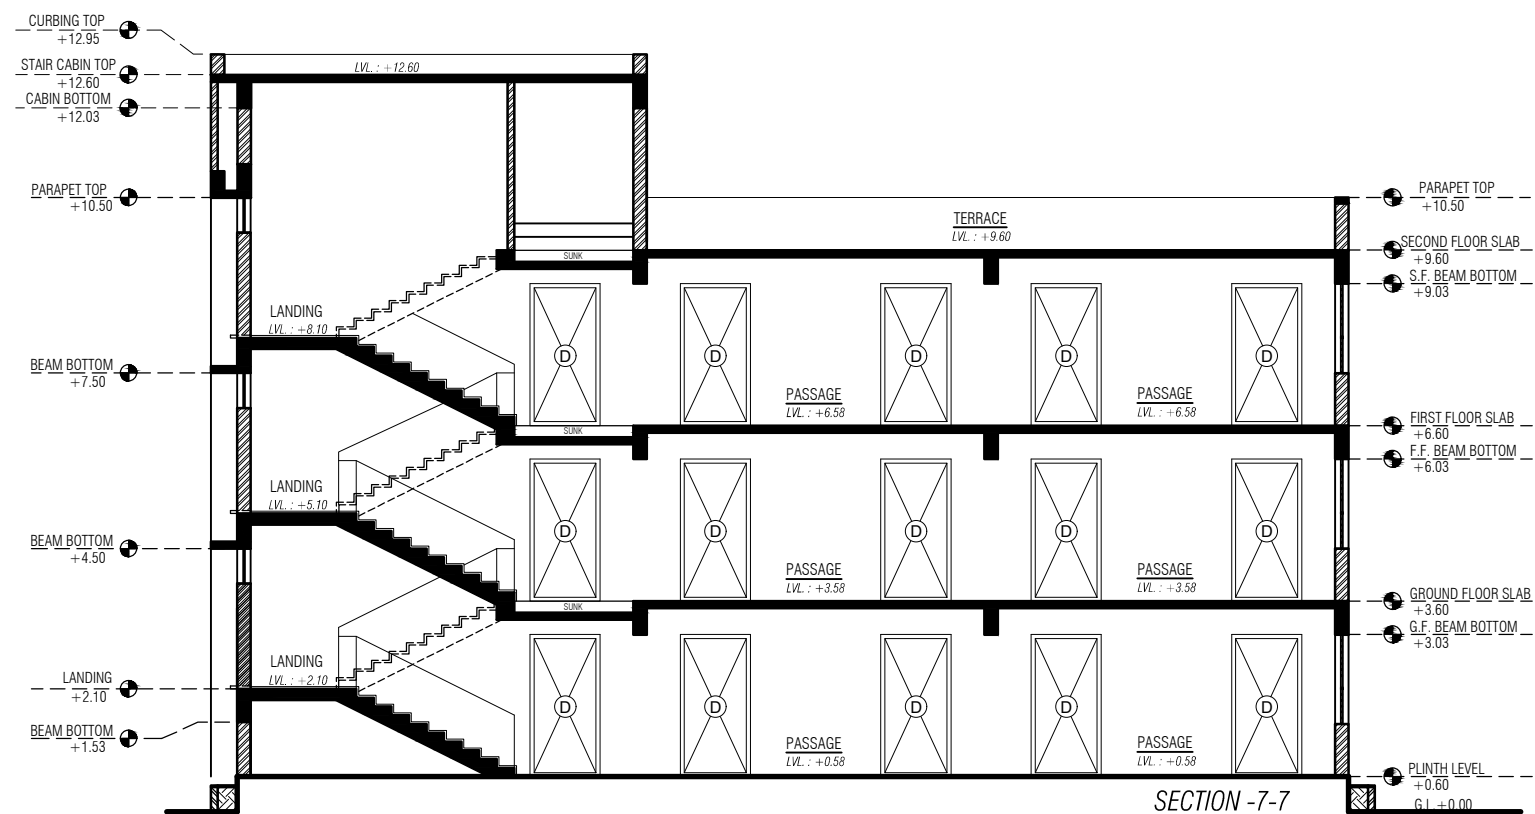

SECTION -7-7

SECTIONS

PROJECT

12 D + TOILET DESIGN (ROJKA TYPE)

S.S.A


DRAWN BY :

SCALE : N.T.S.


DATE :

DRG.NO.

7/9

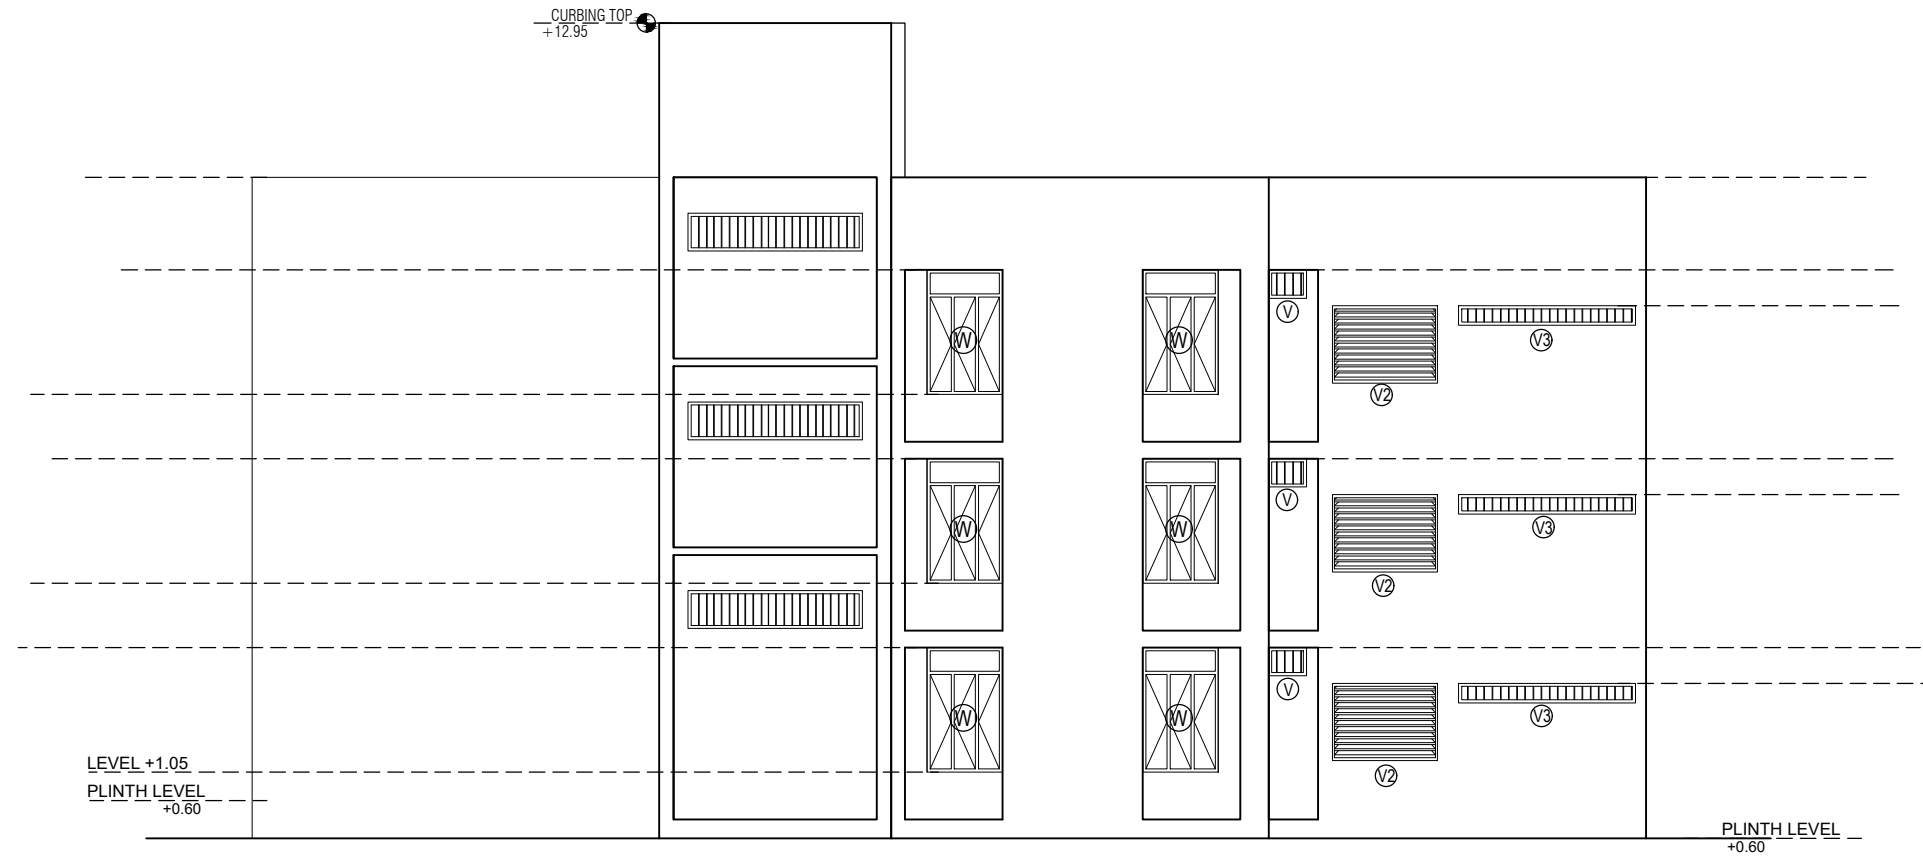

ELEVATION -C-C

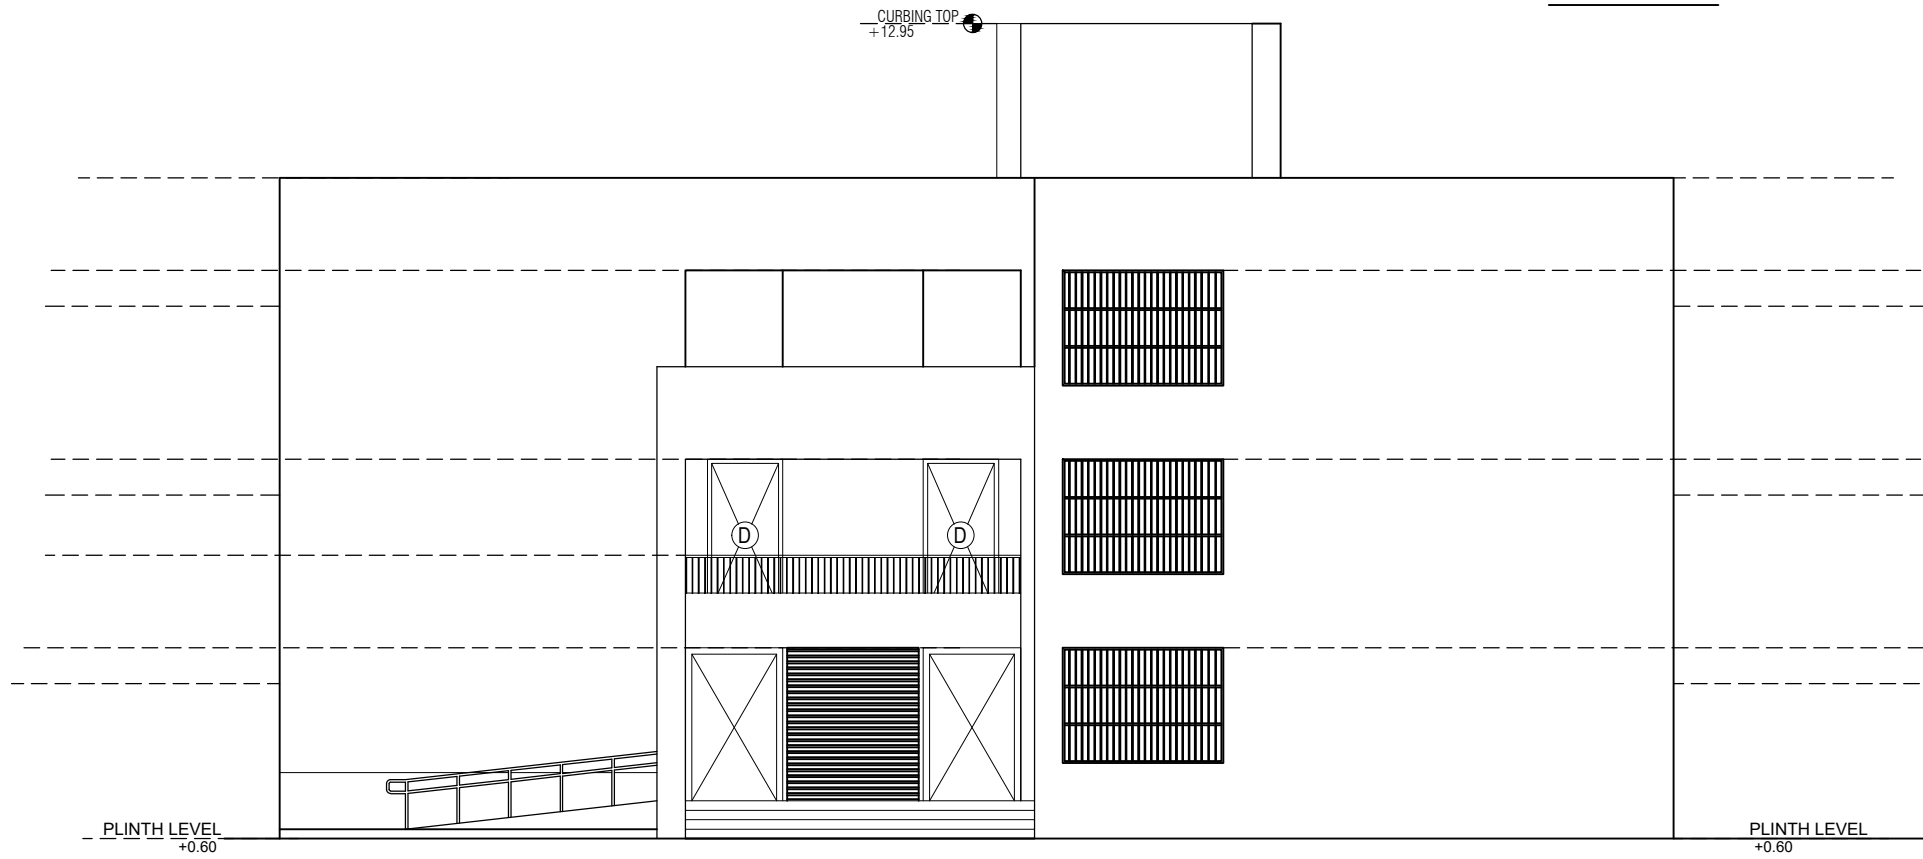

ELEVATION -A-A

ELEVATIONS

PROJECT

12 D + TOILET DESIGN (ROJKA TYPE)


S.S.A

DRAWN BY :

SCALE : N.T.S.

DRG.NO.

8/9

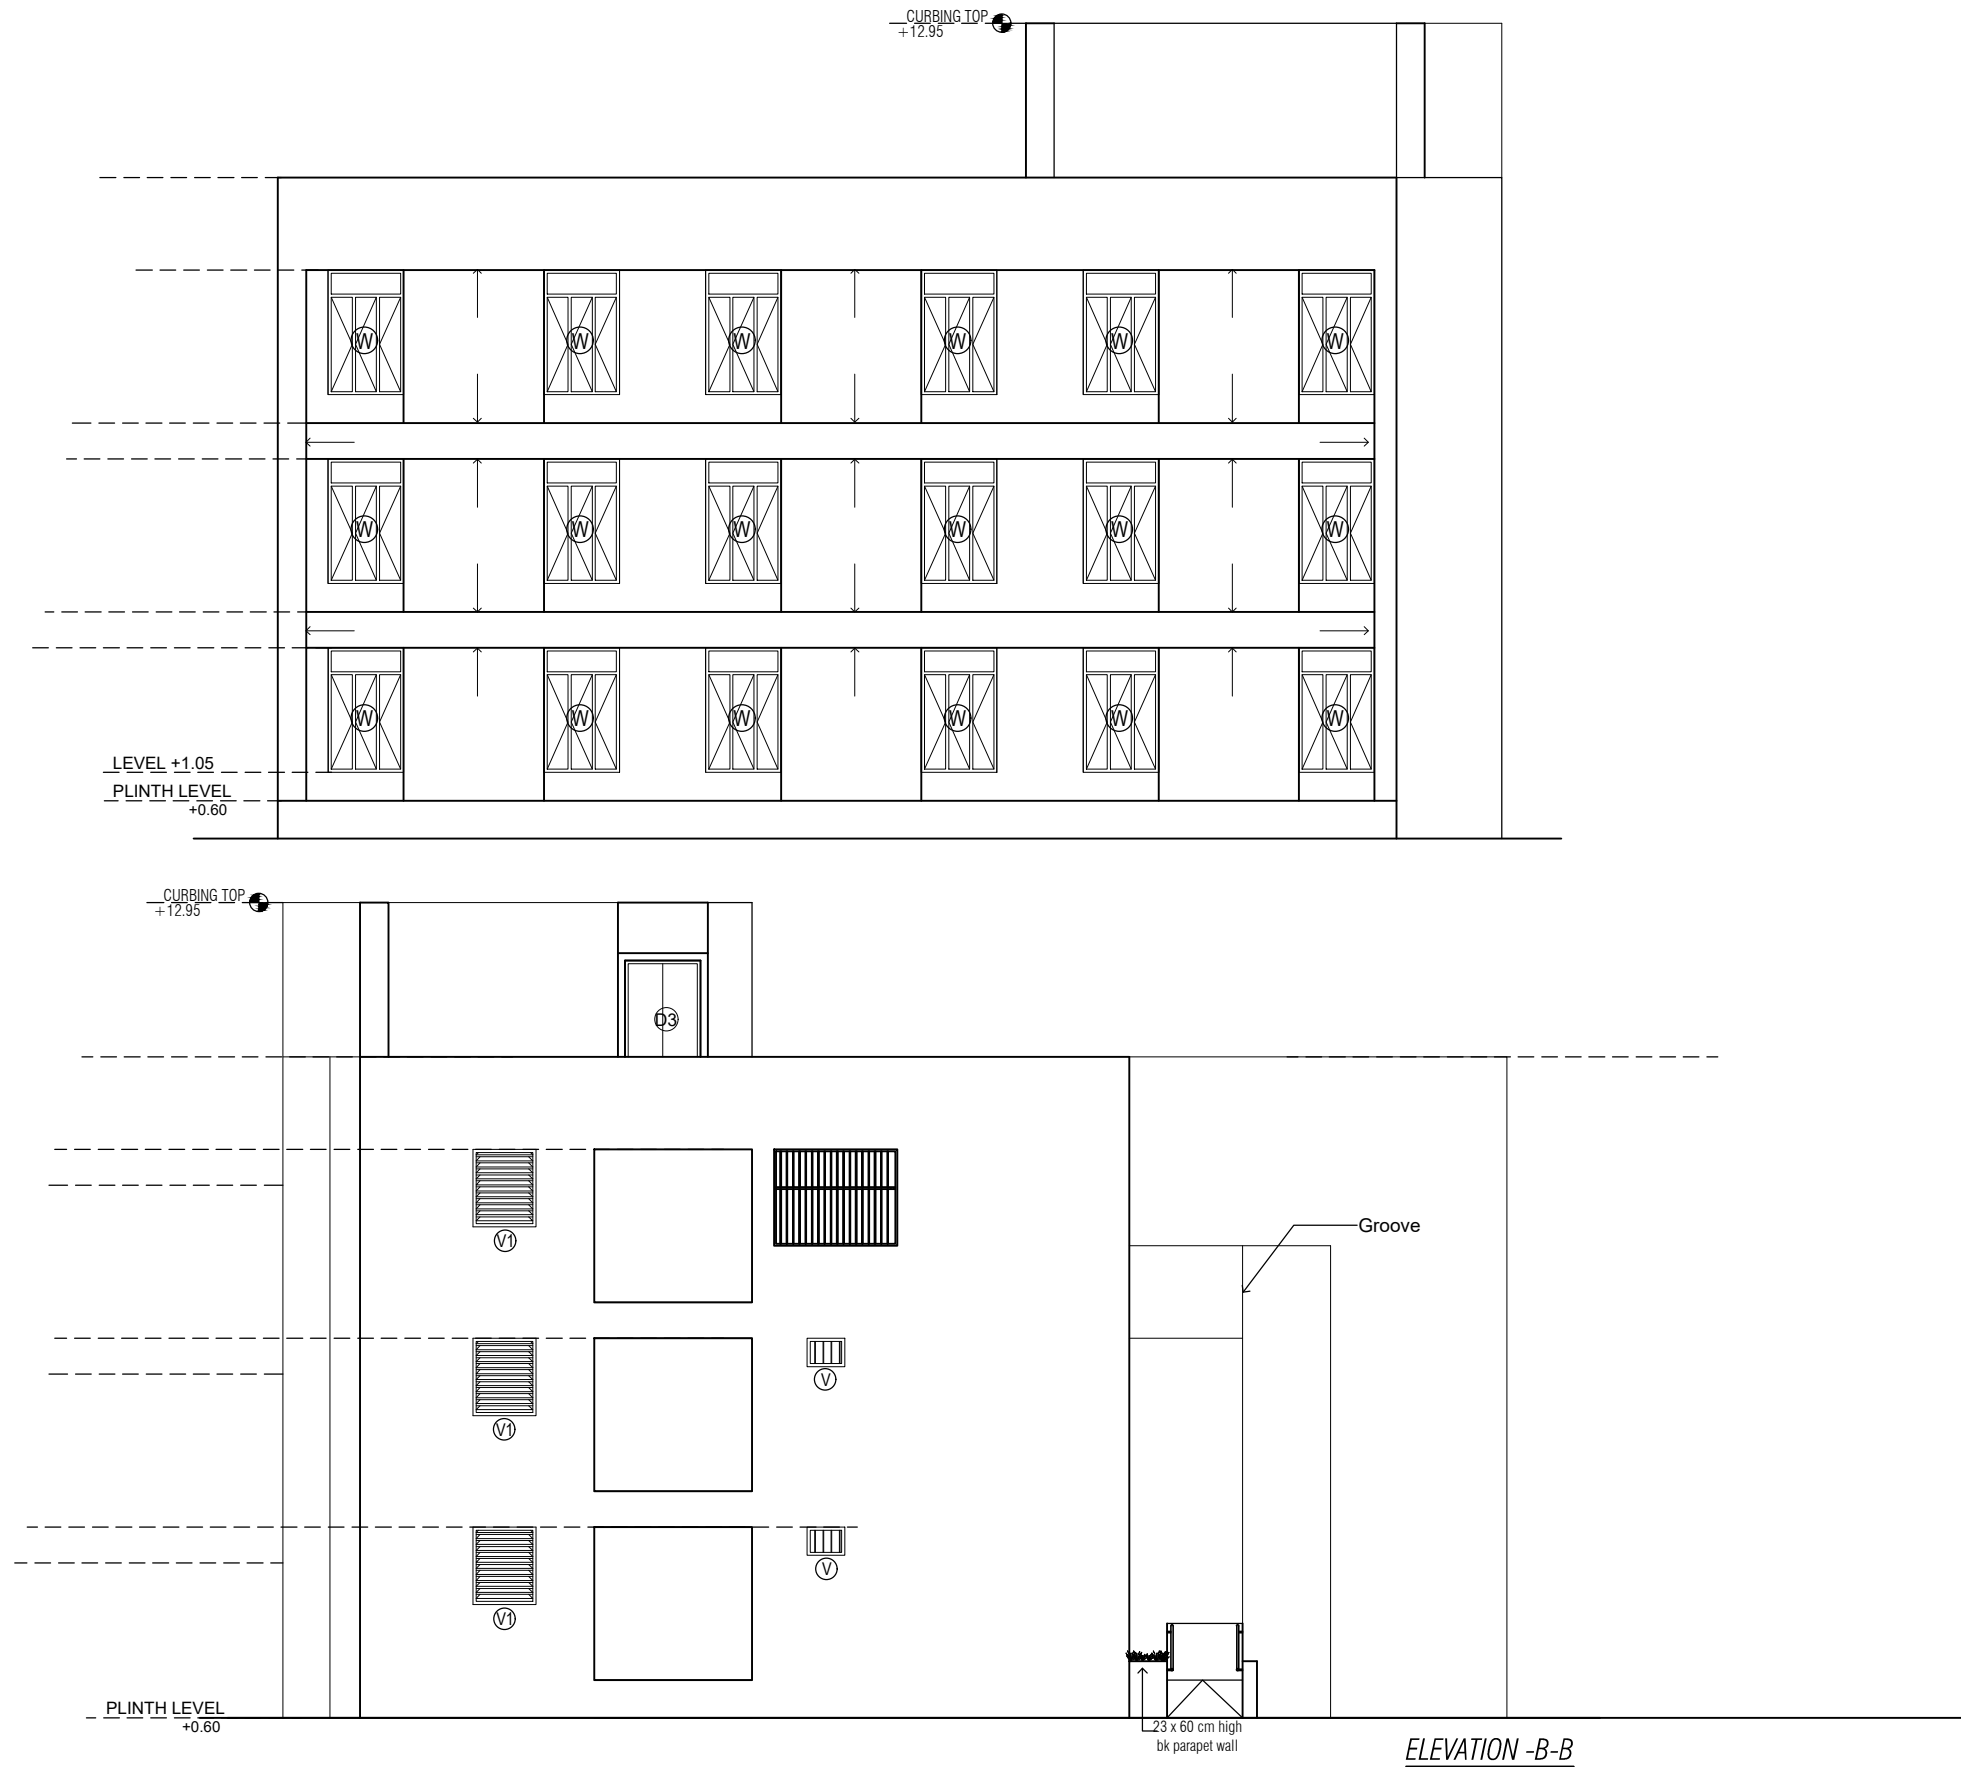

ELEVATIONS

PROJECT		
12 D + TOILET DESIGN (ROJKA TYPE)		
S.S.A	DRAWN BY :	DRG.NO.
	SCALE : N.T.S.	9/9