




ARCHITECTURAL DRAWINGS FOR ARCHI 13 D+TOILET FULSAR TYPE DESIGN YEAR -2017-18 SSAM GANDHINAGAR

DRG.NO	TITLE	DRG.NO	TITLE
1/10	SITE PLAN	6/10	SECTION - 1-1 , SECTION - 2-2
2/10	GROUND FLOOR PLAN	7/10	SECTION - 3-3 ,SECTION- 4-4
3/10	FIRST FLOOR PLAN	8/10	SECTION - 5-5 ,SECTION- 6-6
4/10	SECOND FLOOR PLAN	9/10	ELEVATION - A , B
5/10	TERRACE PLAN	10/10	ELEVATION - C , D

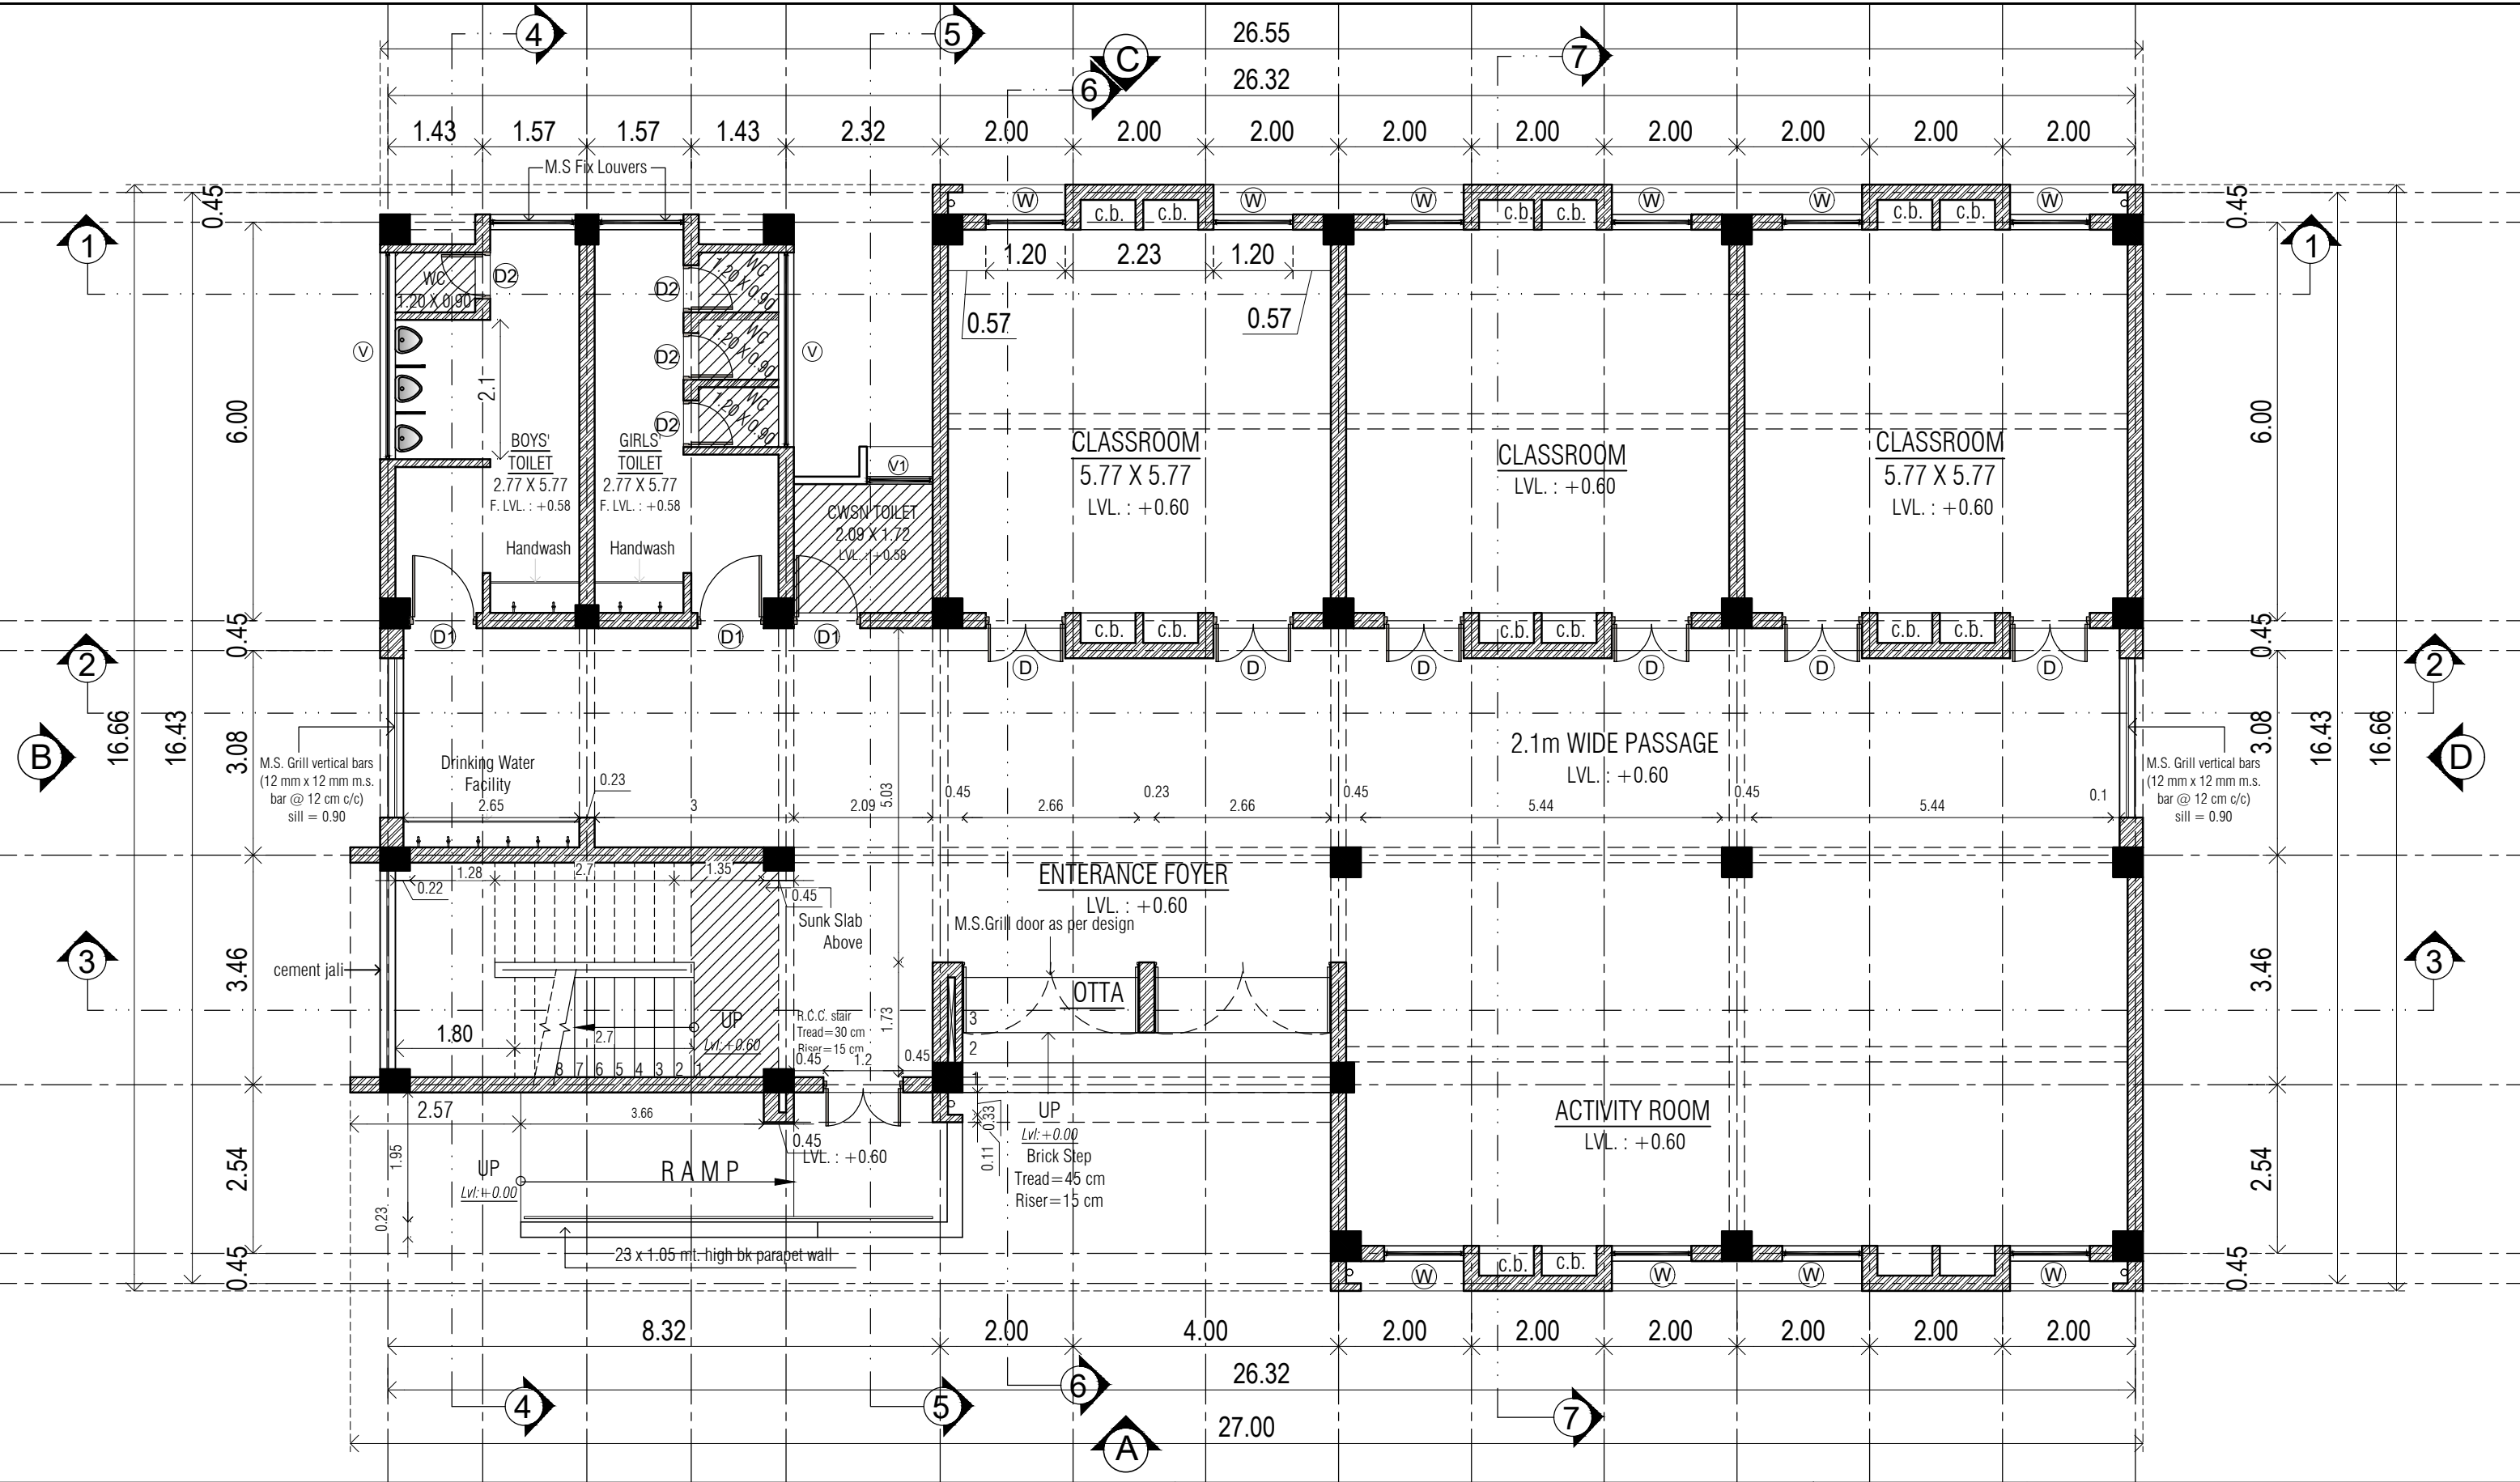

GROUND FLOOR PLAN

393.96 TOTAL -1204.86

DOOR - WINDOW					
TYPE	SIZE	LINTEL	SILL	LOCATION	NOS.
D	1.20 X 2.43	BEAM BOTTOM	-	CLASSROOM	26
D1	1.00 X 2.43	BEAM BOTTOM	-	CWSN ,TOILETS	09
D2	0.70 X 2.00	-	-	TOILETS	12
D3	1.20 X 2.13	-	-	STAIR CABIN	01
W	1.20 X 1.98	BEAM BOTTOM	0.45	CLASSROOM	30
V	3.11 X 0.31	BEAM BOTTOM	-	TOILET	06
V1	1.00 X 0.60	-	-	TOILET	03

S.S.A
ARCHITECT

PROJECT

13 CLASSROOMS + TOILET

PLACE :MSB - 55 FULSAR PRIMARY SCHOOL
TALUKA :BHAVNAGAR
DIST. :BHAVNAGAR


DRAWN BY :

SCALE : N.T.S.

DATE :


DRG.NO.

2/10

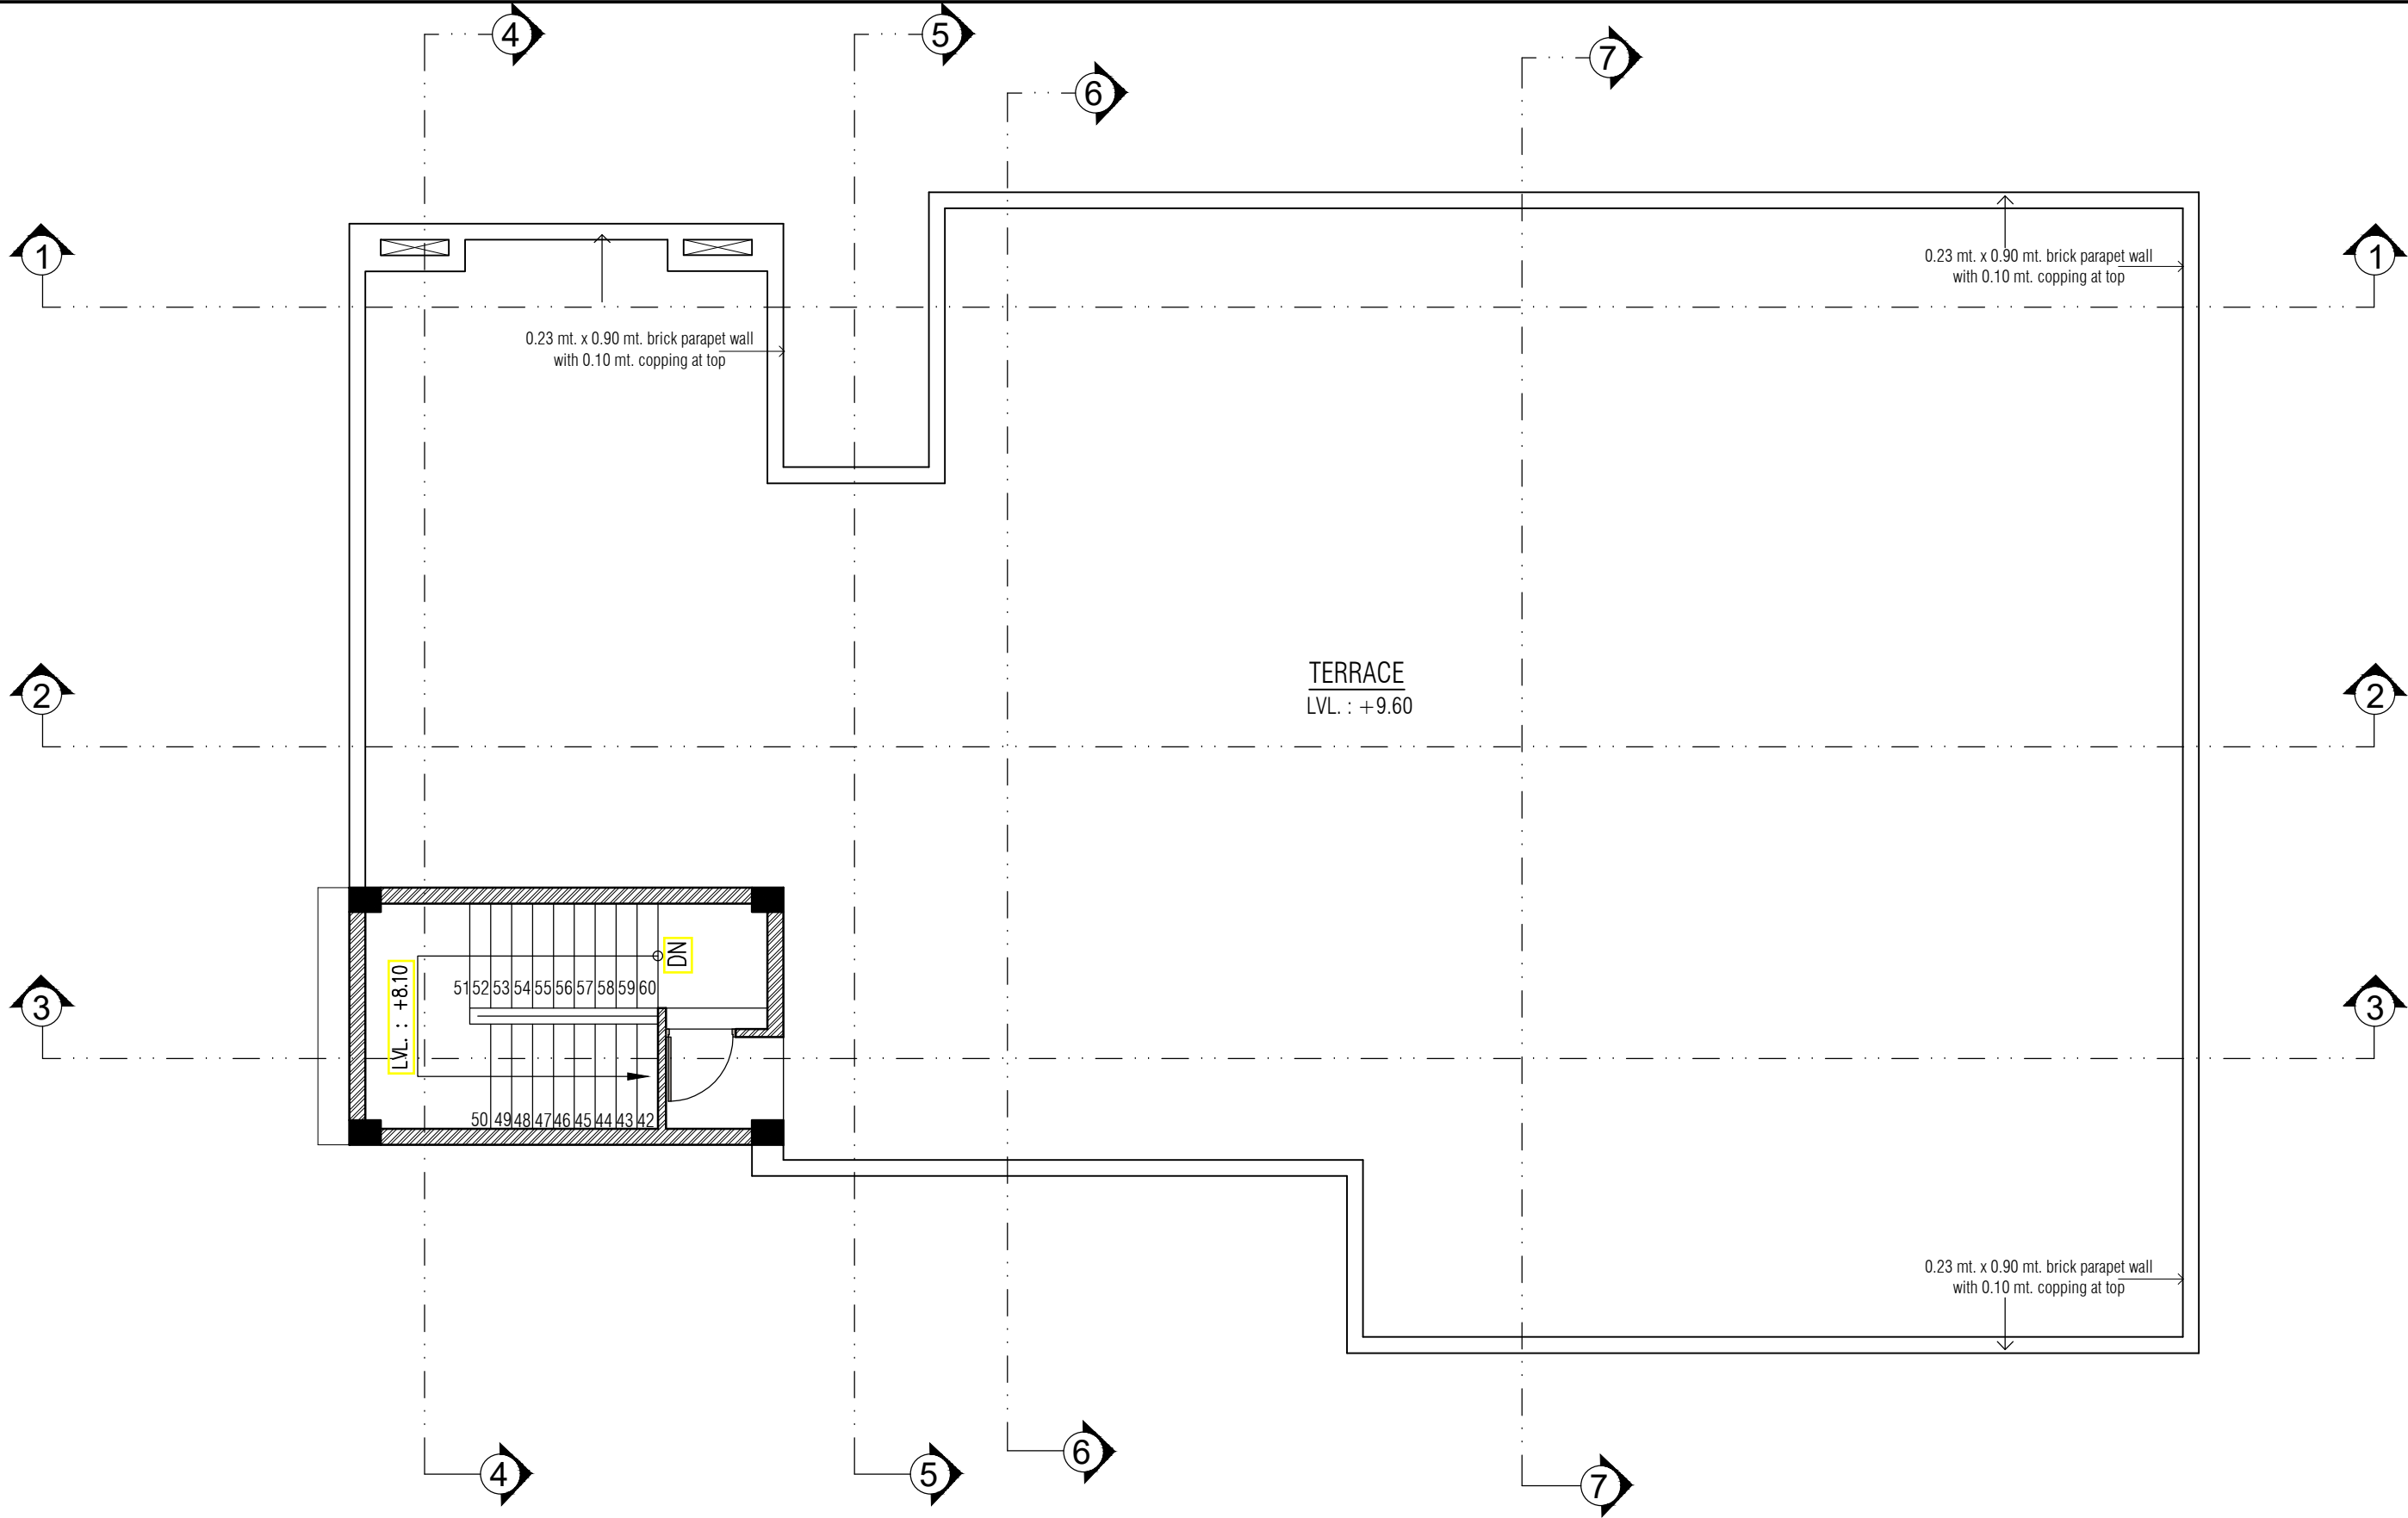

TERRACE PLAN
22.98

S.S.A ARCHITECT	PROJECT 13 CLASSROOMS + TOILET		
	PLACE :MSB - 55 FULSAR PRIMARY SCHOOL TALUKA :BHAVNAGAR DIST. :BHAVNAGAR		
	DRAWN BY :		DRG.NO. 5/10
	SCALE : N.T.S.		
	DATE :		

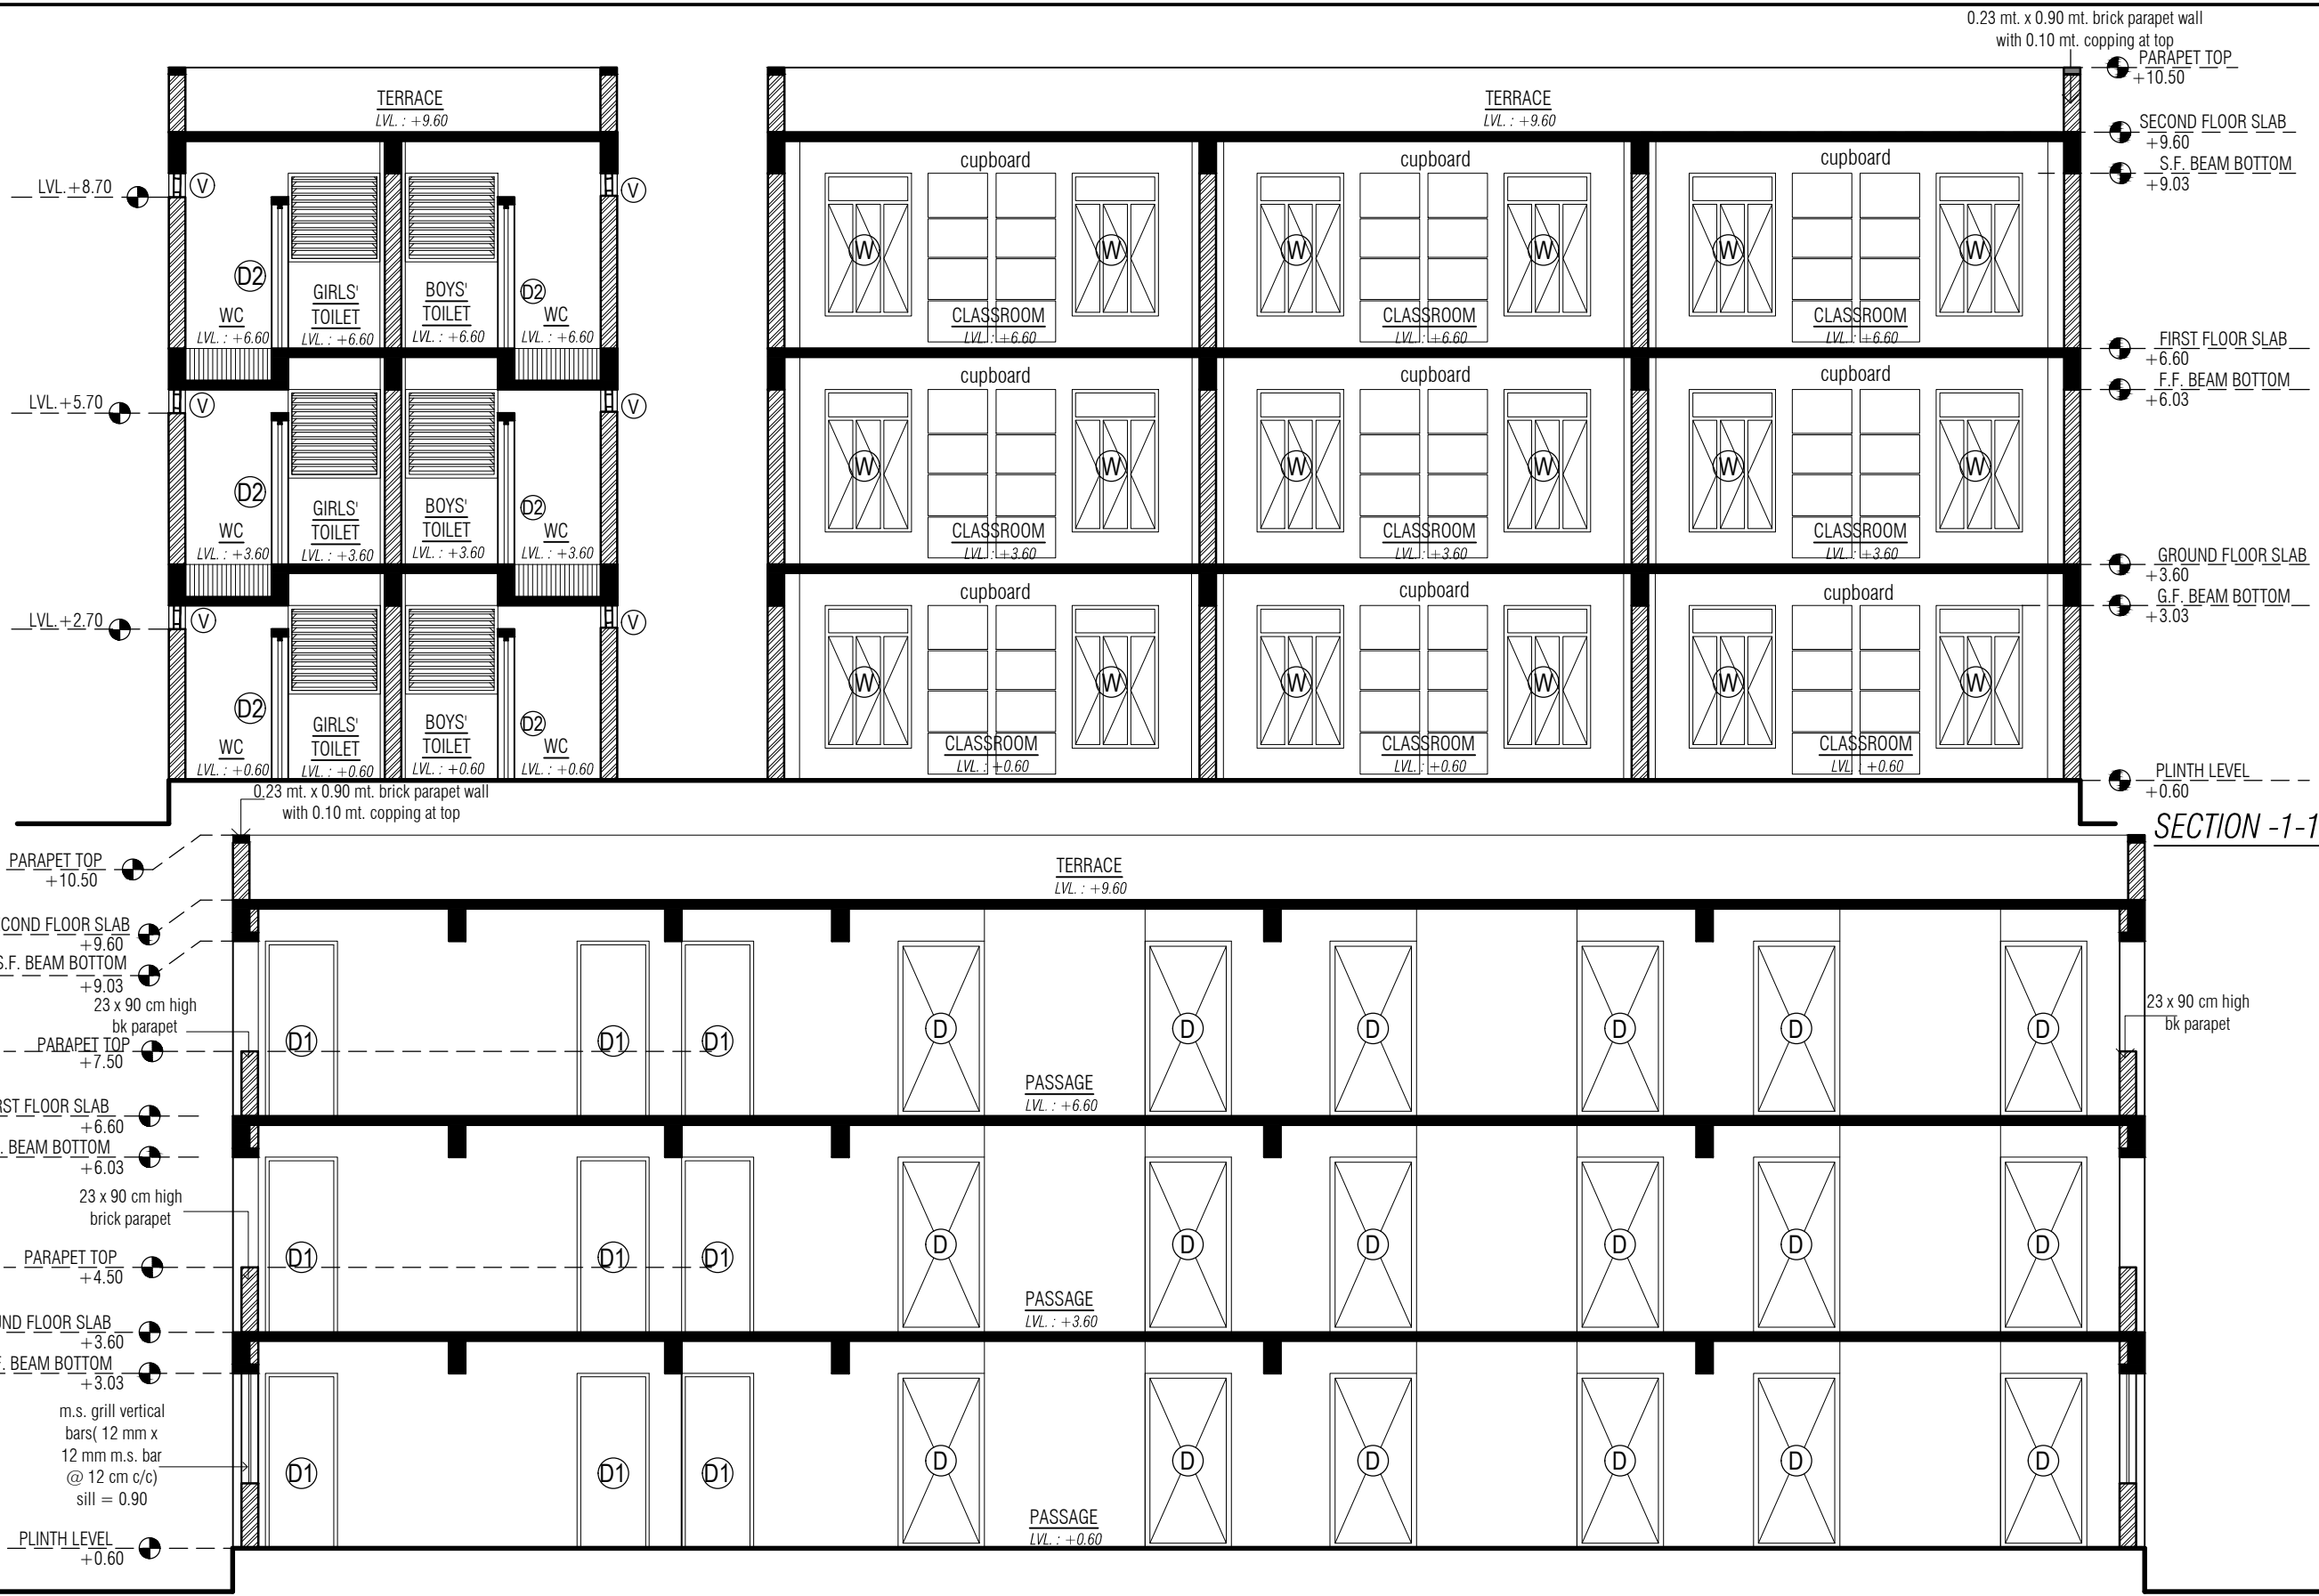

ELEVATIONS




PROJECT
13 CLASSROOMS + TOILET

PLACE :MSB - 55 FULSAR PRIMARY SCHOOL
TALUKA :BHAVNAGAR
DIST. :BHAVNAGAR

S.S.A
ARCHITECT

DRAWN BY :
SCALE : N.T.S.
DATE :

DRG.NO.
6/10

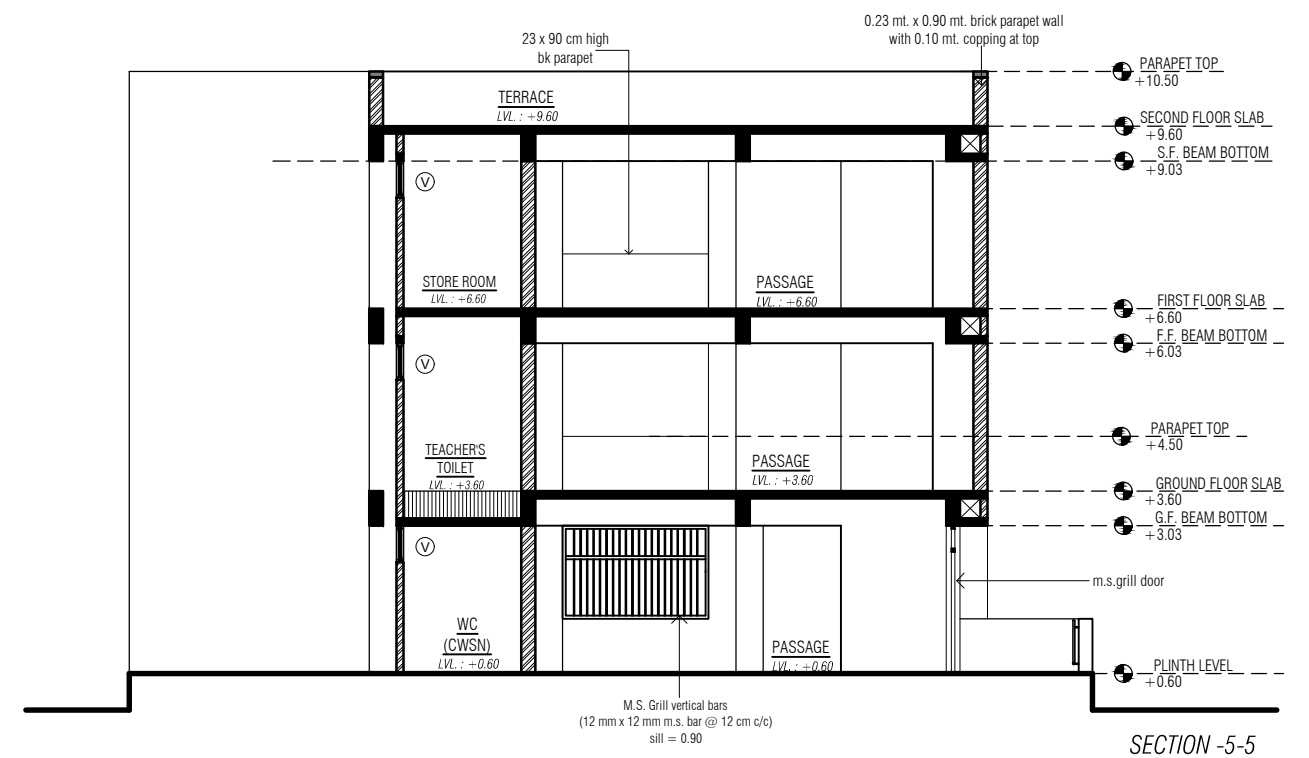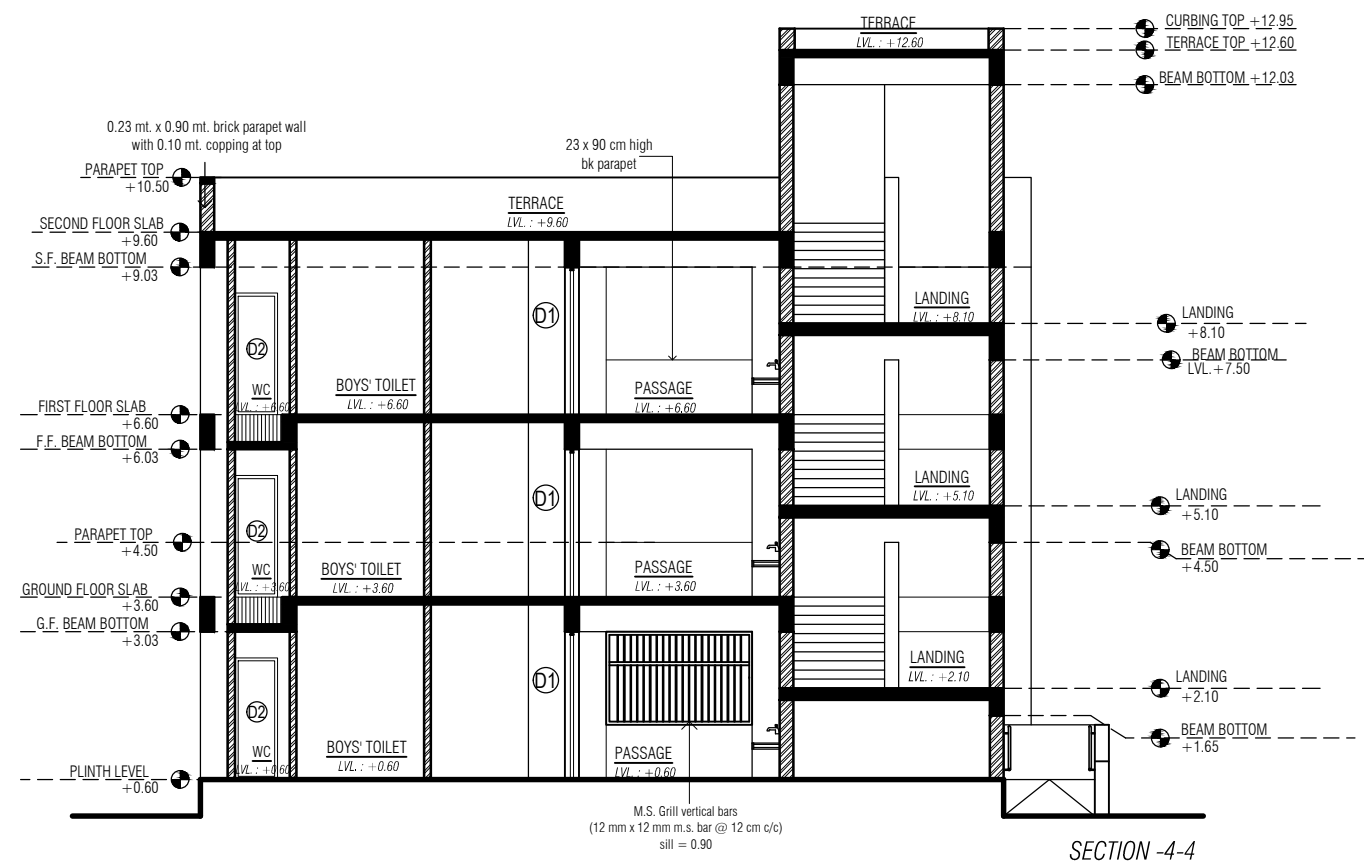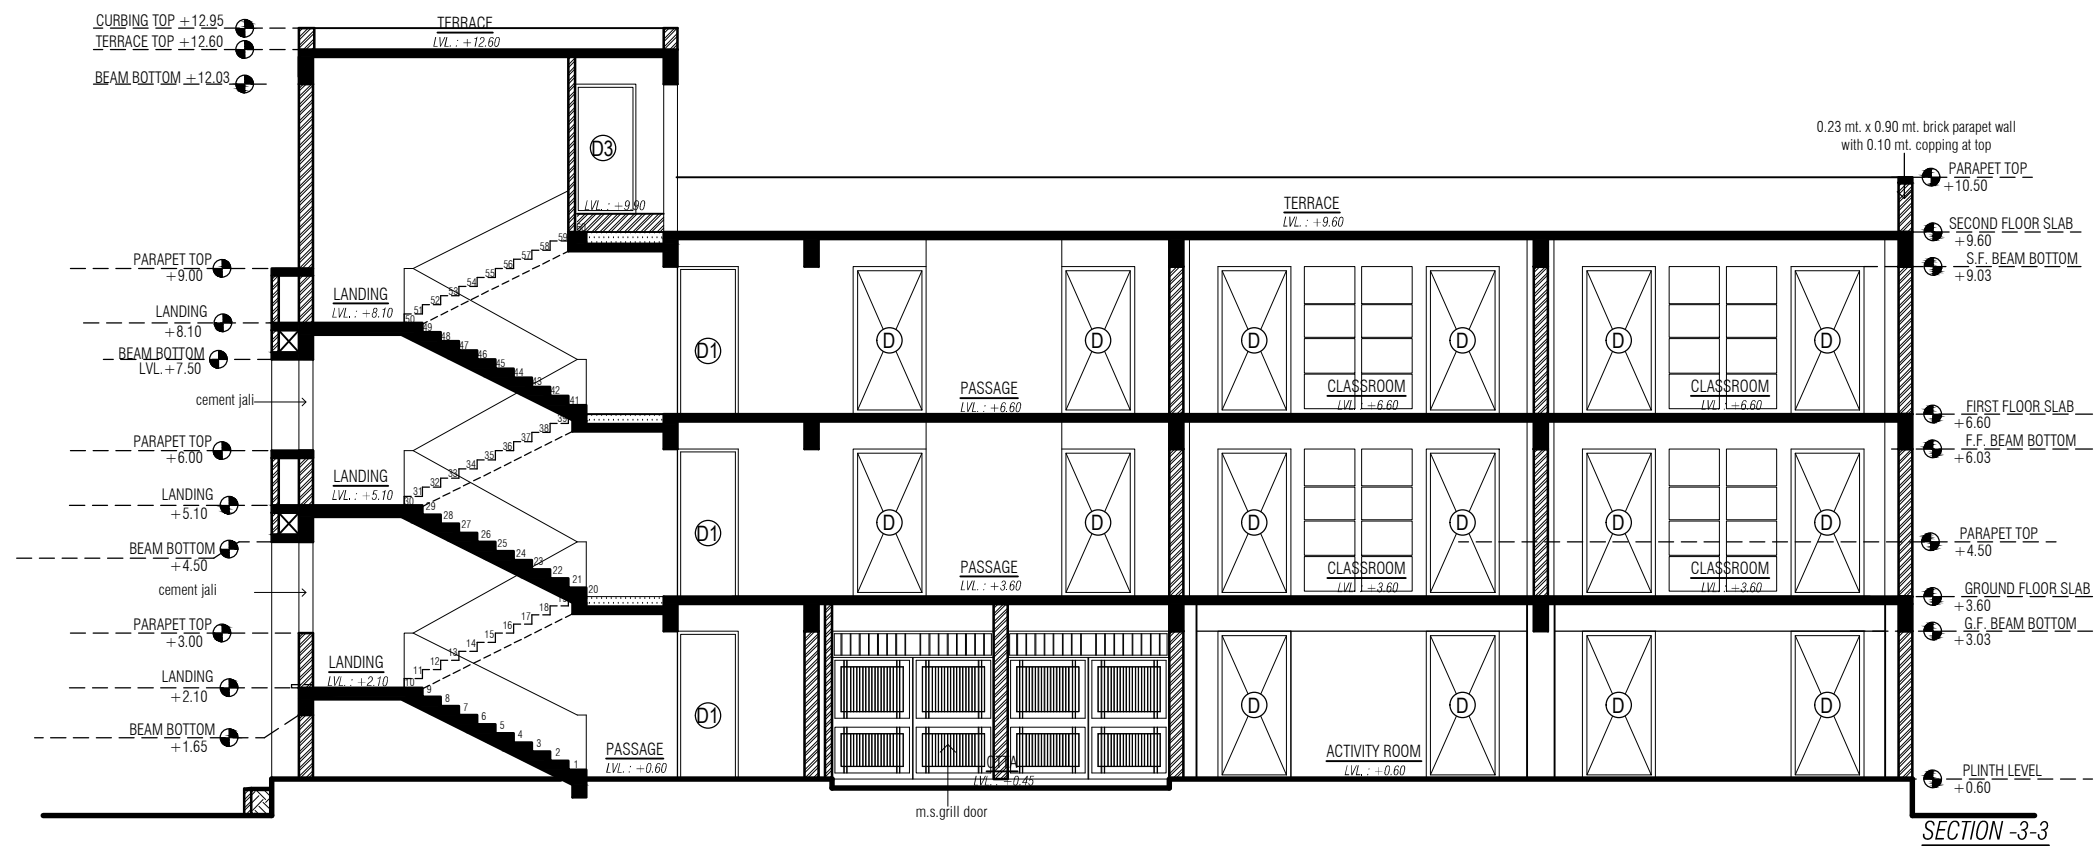

ELEVATIONS

PROJECT
13 CLASSROOMS + TOILET



PLACE :MSB - 55 FULSAR PRIMARY SCHOOL
TALUKA :BHAVNAGAR
DIST. :BHAVNAGAR

S.S.A
ARCHITECT

DRAWN BY :
SCALE : N.T.S.
DATE :

RG.NO.

7/10

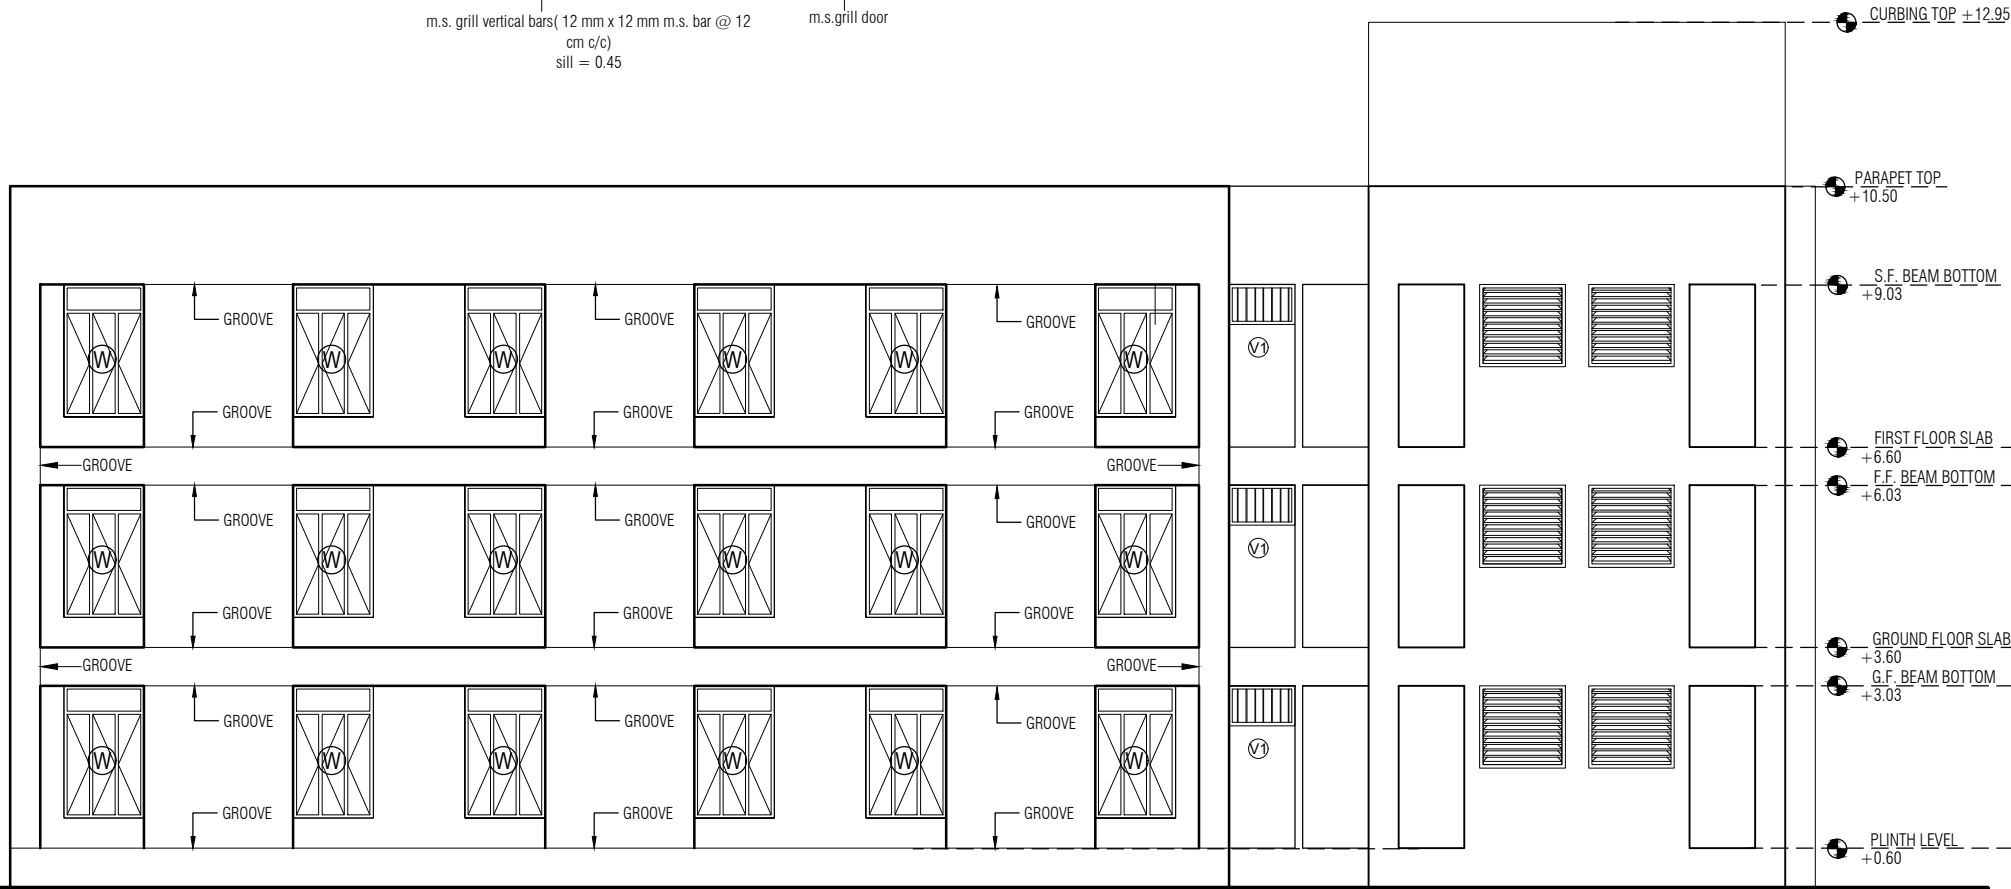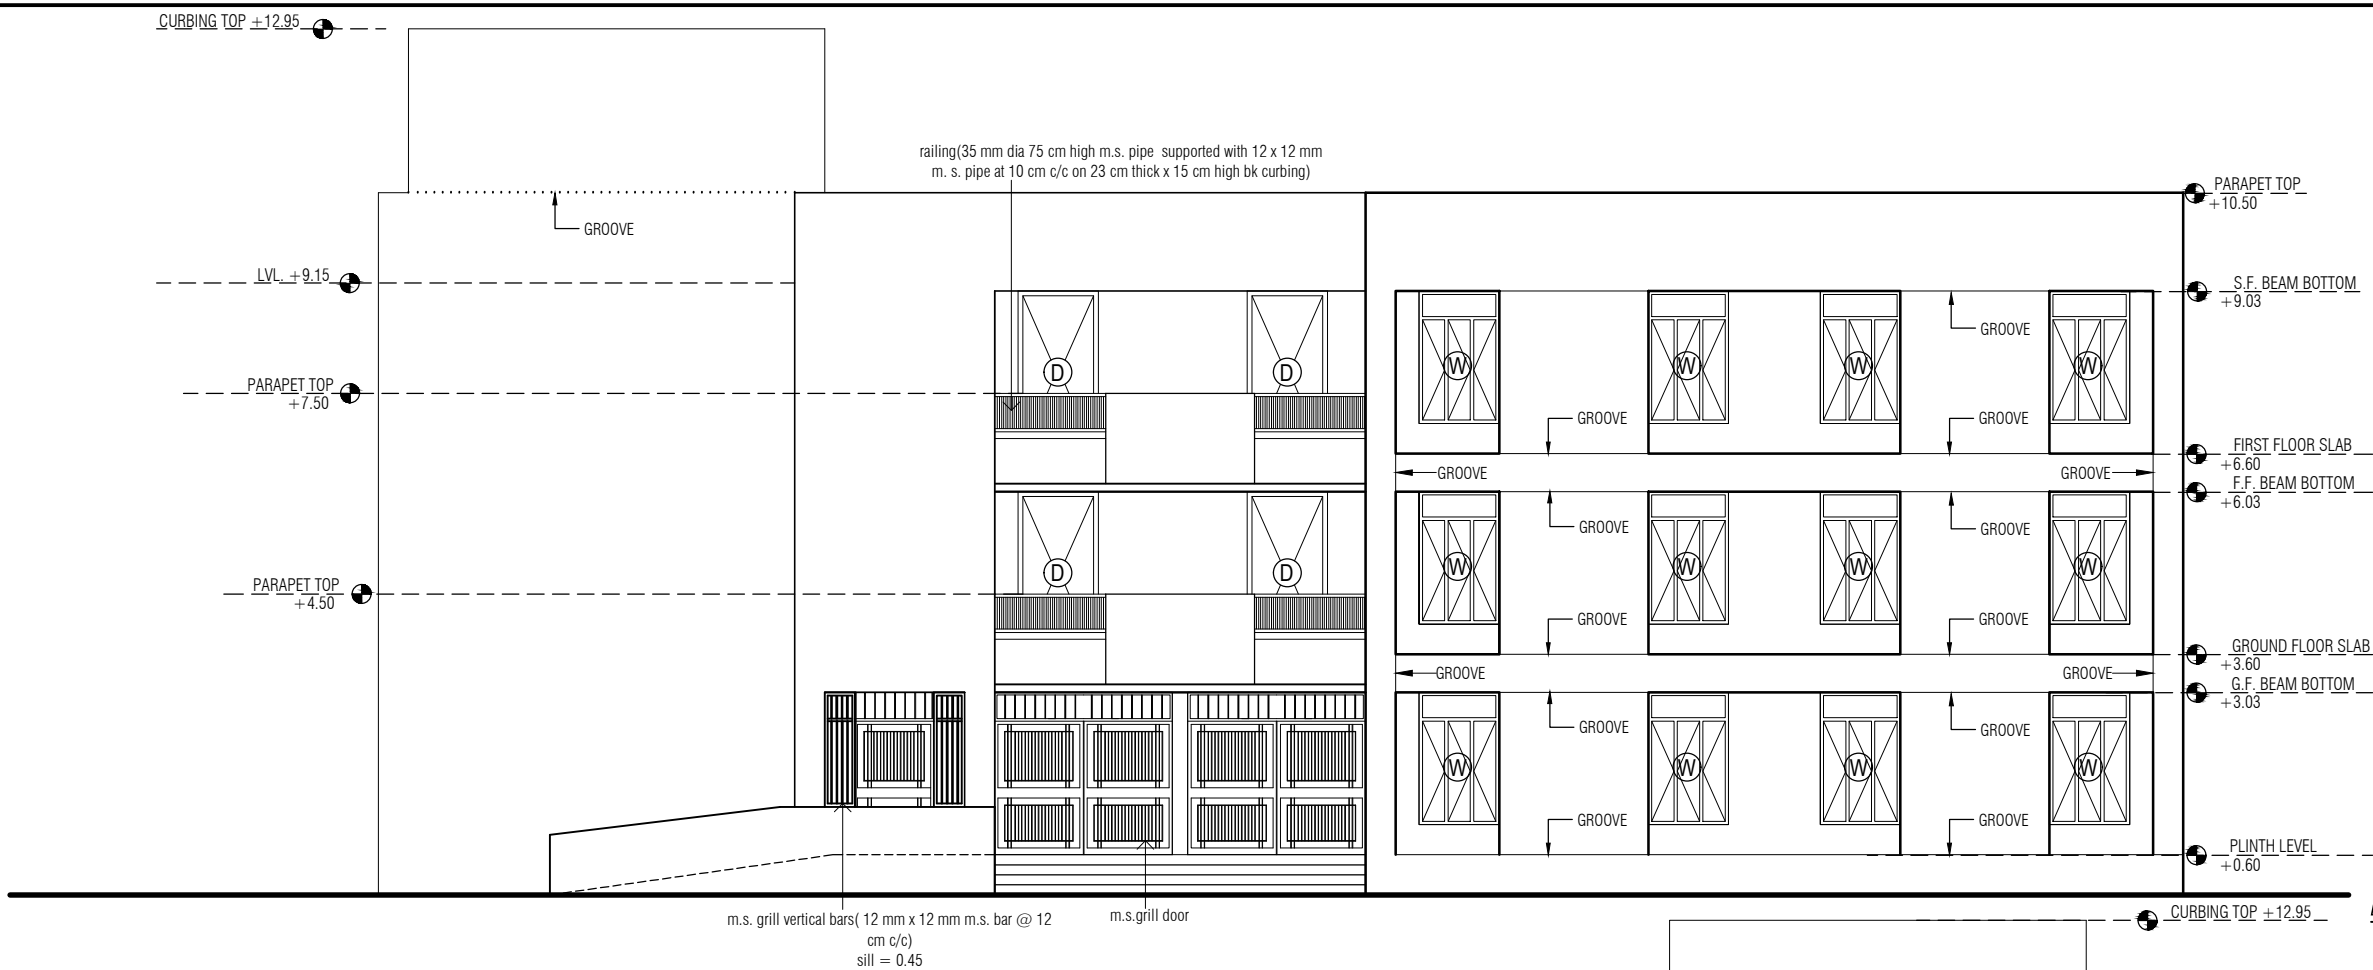

ELEVATIONS


PROJECT
13 CLASSROOMS + TOILET

PLACE :MSB - 55 FULSAR PRIMARY SCHOOL
TALUKA :BHAVNAGAR
DIST. :BHAVNAGAR

S.S.A
ARCHITECT


DRAWN BY :
SCALE : N.T.S.
DATE :

DRG.NO.
9/10

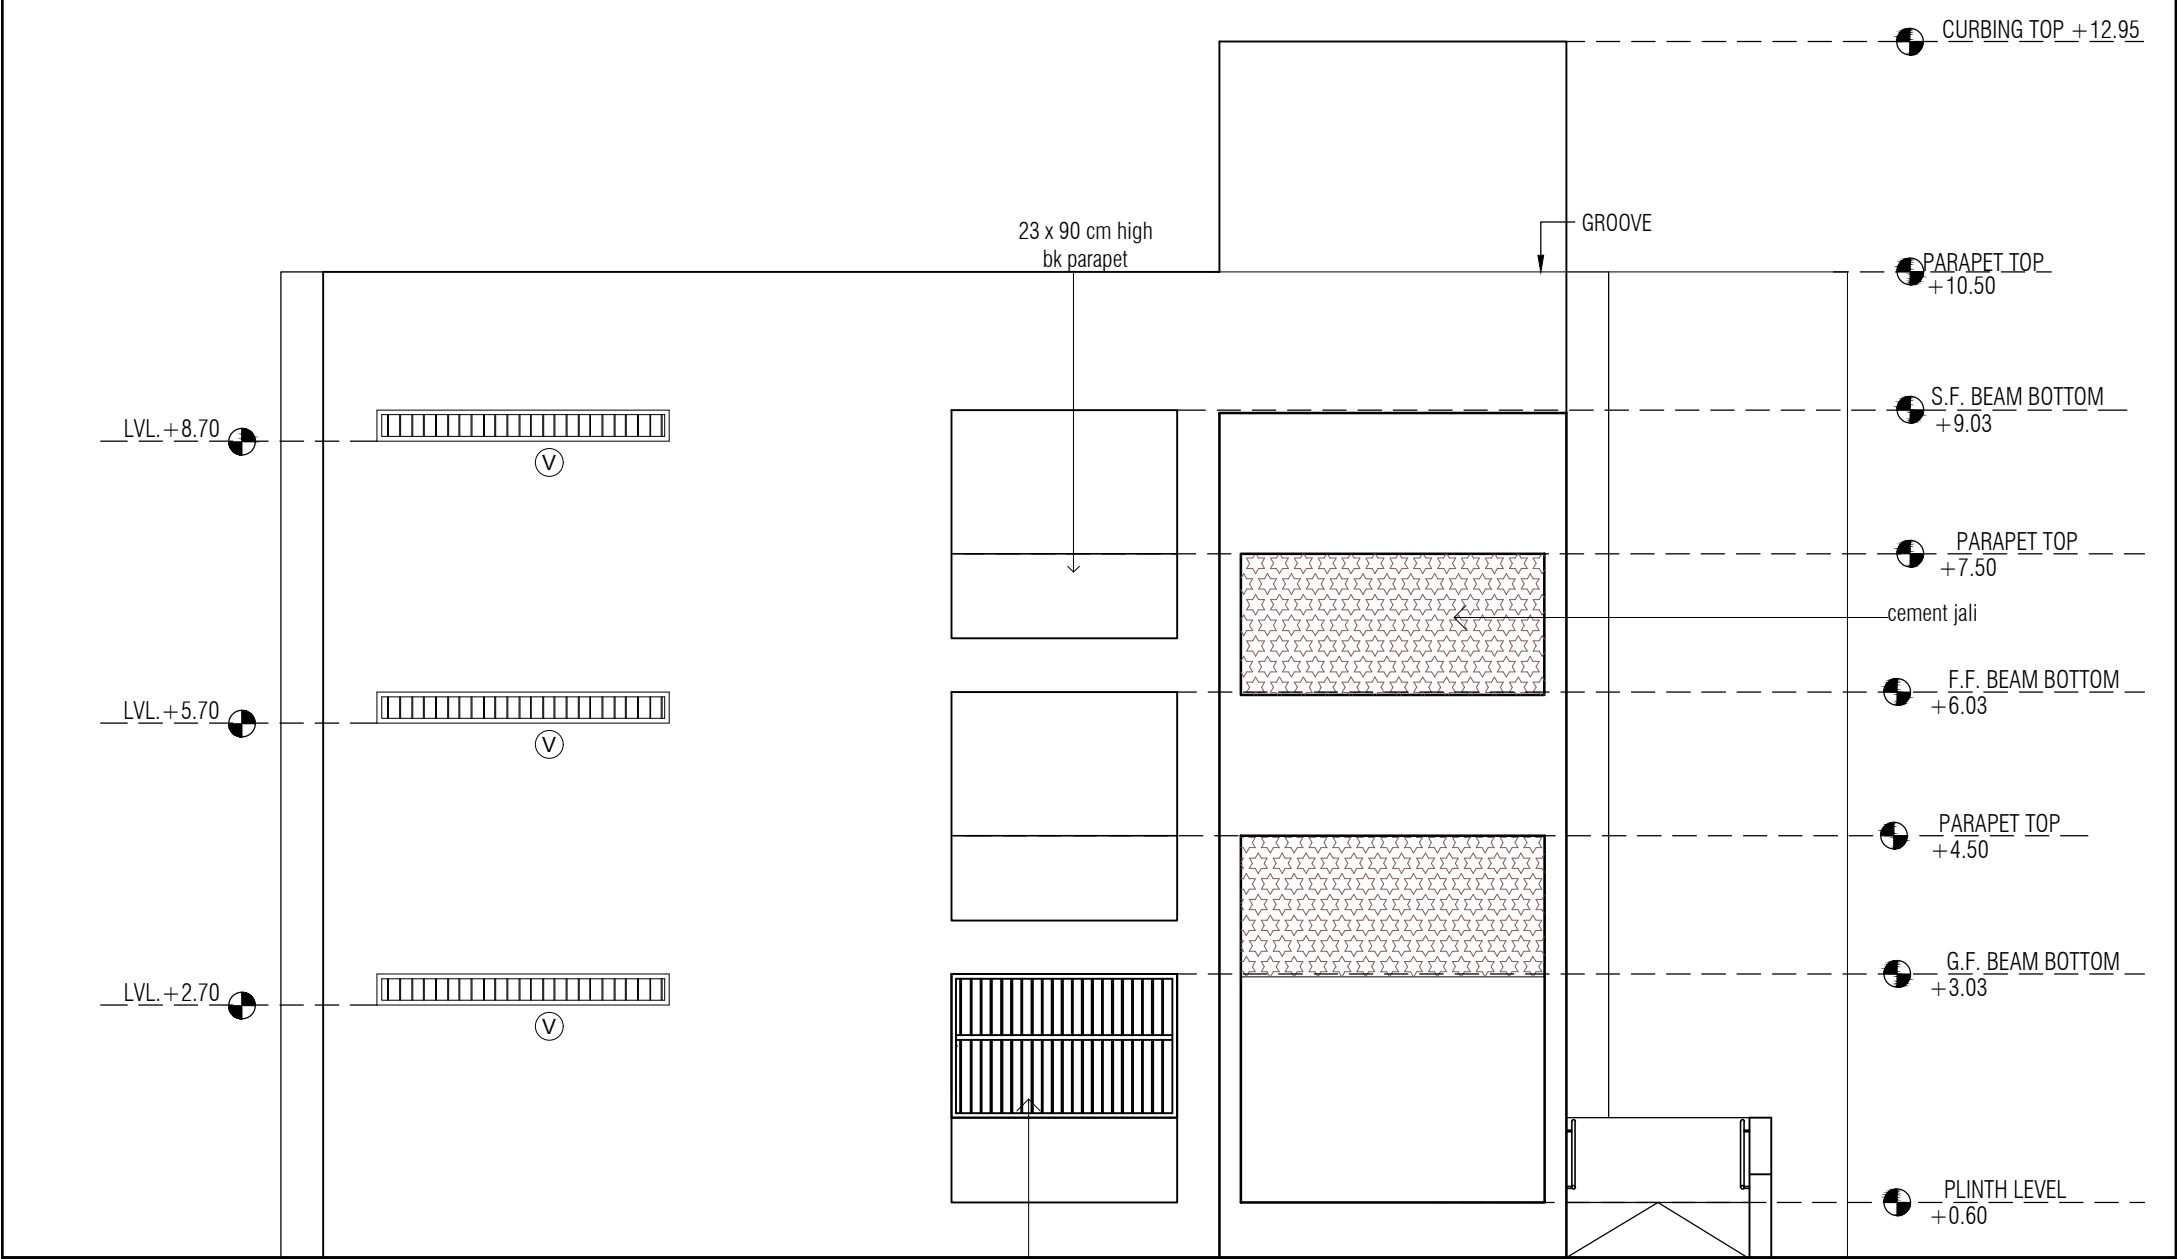

m.s. grill vertical bars(12 mm x 12 mm m.s. bar @ 12
cm c/c)
sill = 0.90

ELEVATION- B

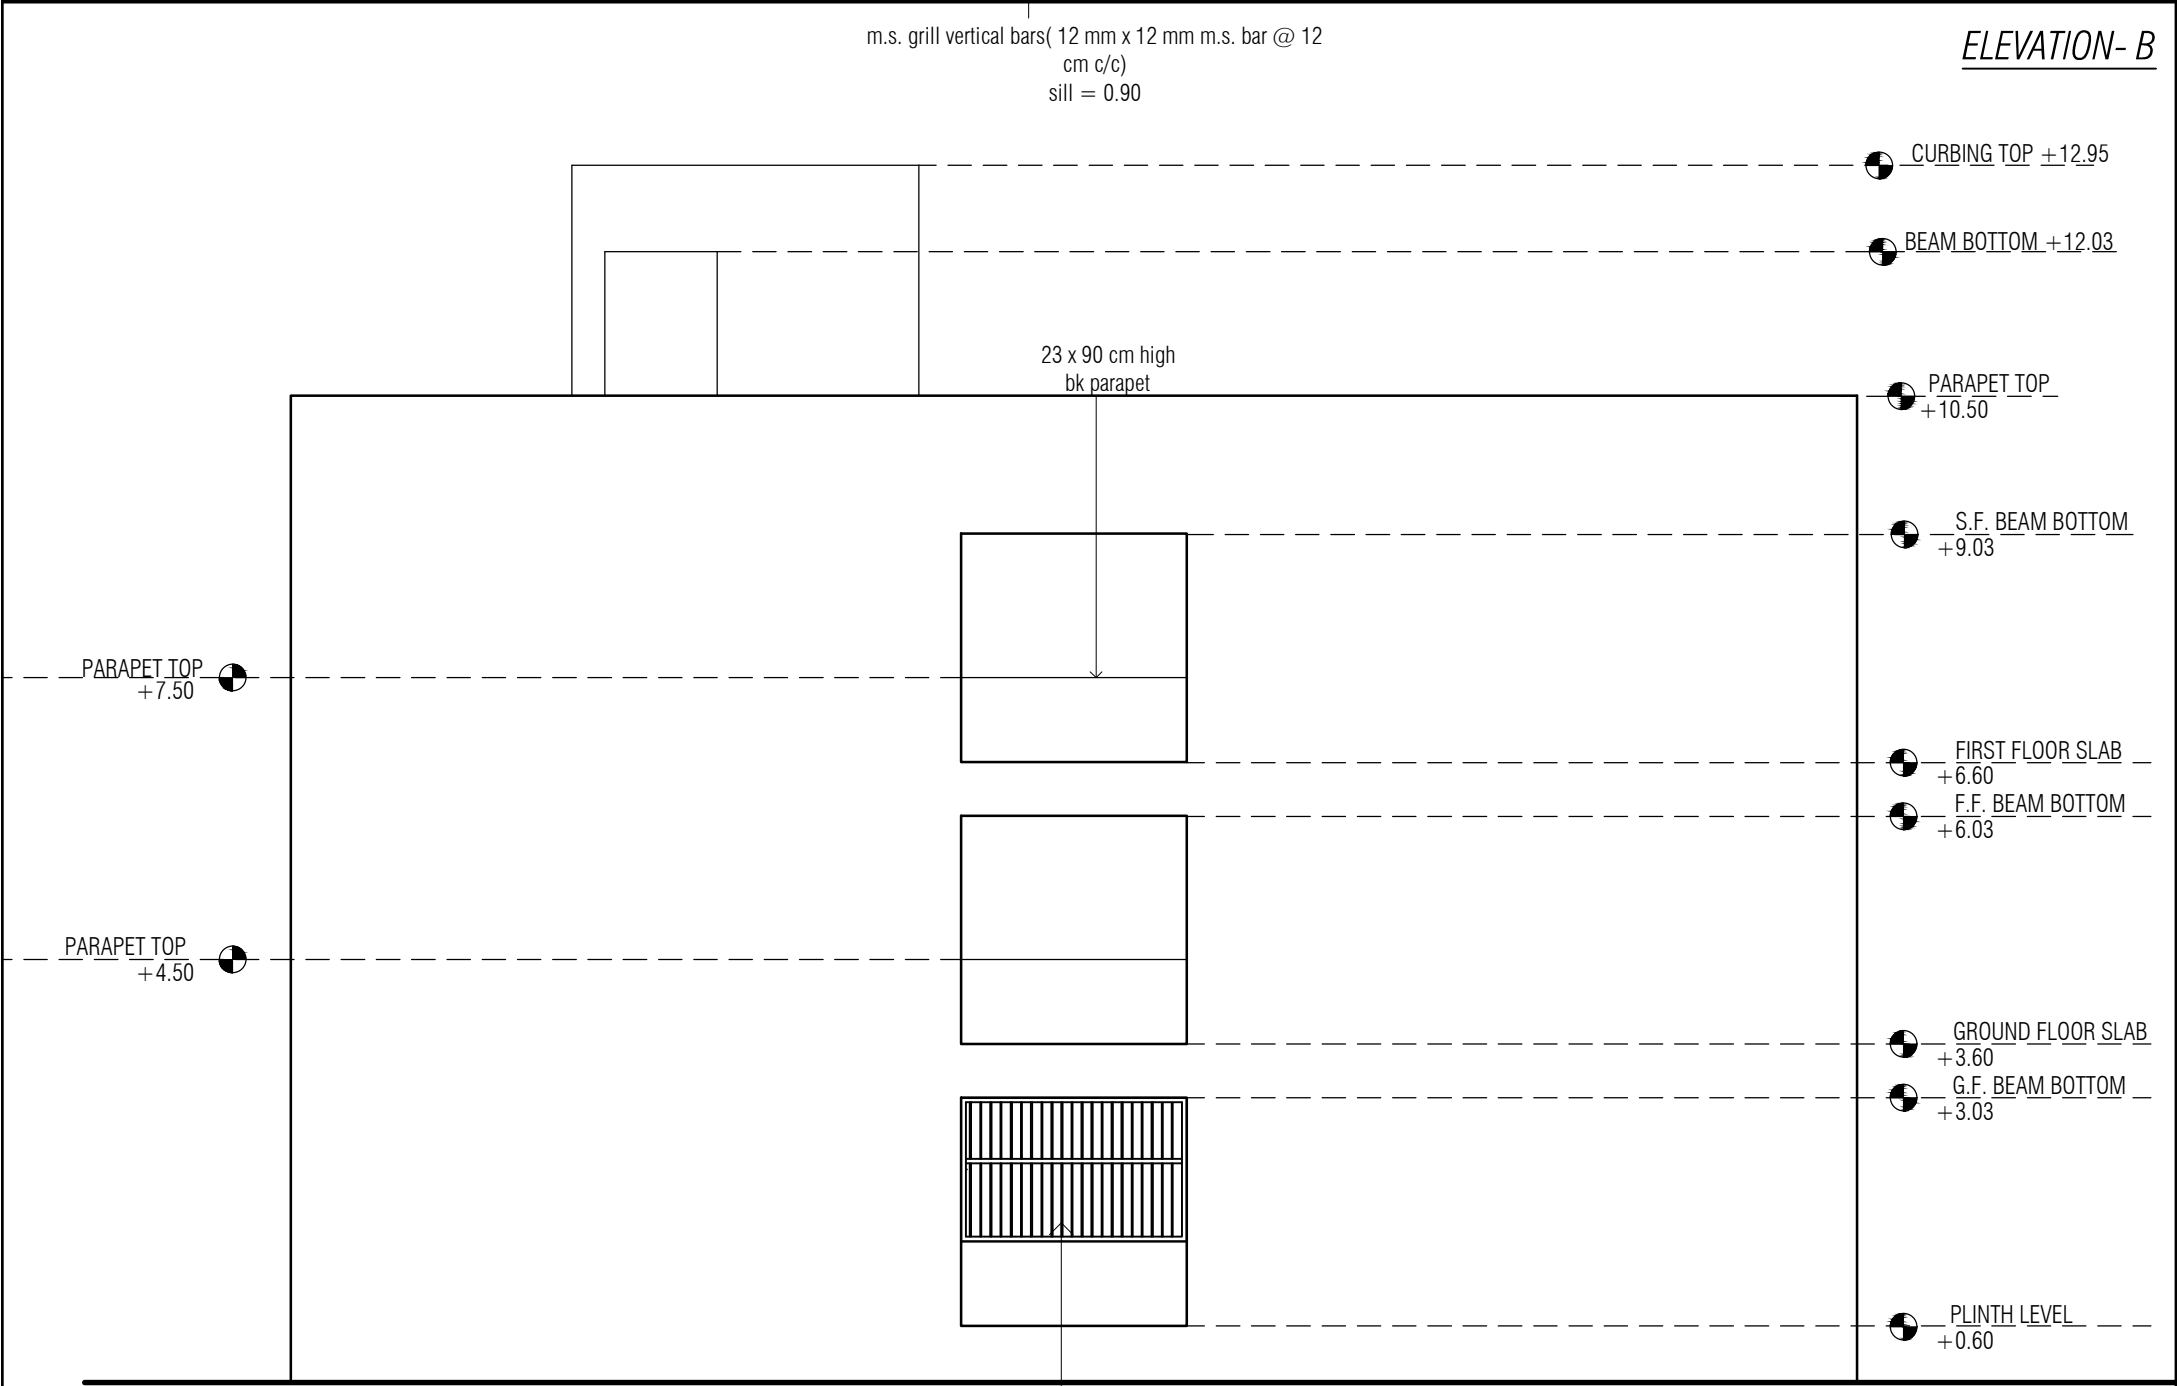

m.s. grill vertical bars(12 mm x 12 mm m.s. bar @ 12
cm c/c)
sill = 0.90

ELEVATION -D

SECTIONS

PROJECT

13 CLASSROOMS + TOILET

PLACE :MSB - 55 FULSAR PRIMARY SCHOOL
TALUKA :BHAVNAGAR
DIST. :BHAVNAGAR

S.S.A

ARCHITECT

SAUMIL GAJJAR



DRAWN BY : NIRALI PANDYA

SCALE : N.T.S.

DATE :

DRG.NO.

10/10

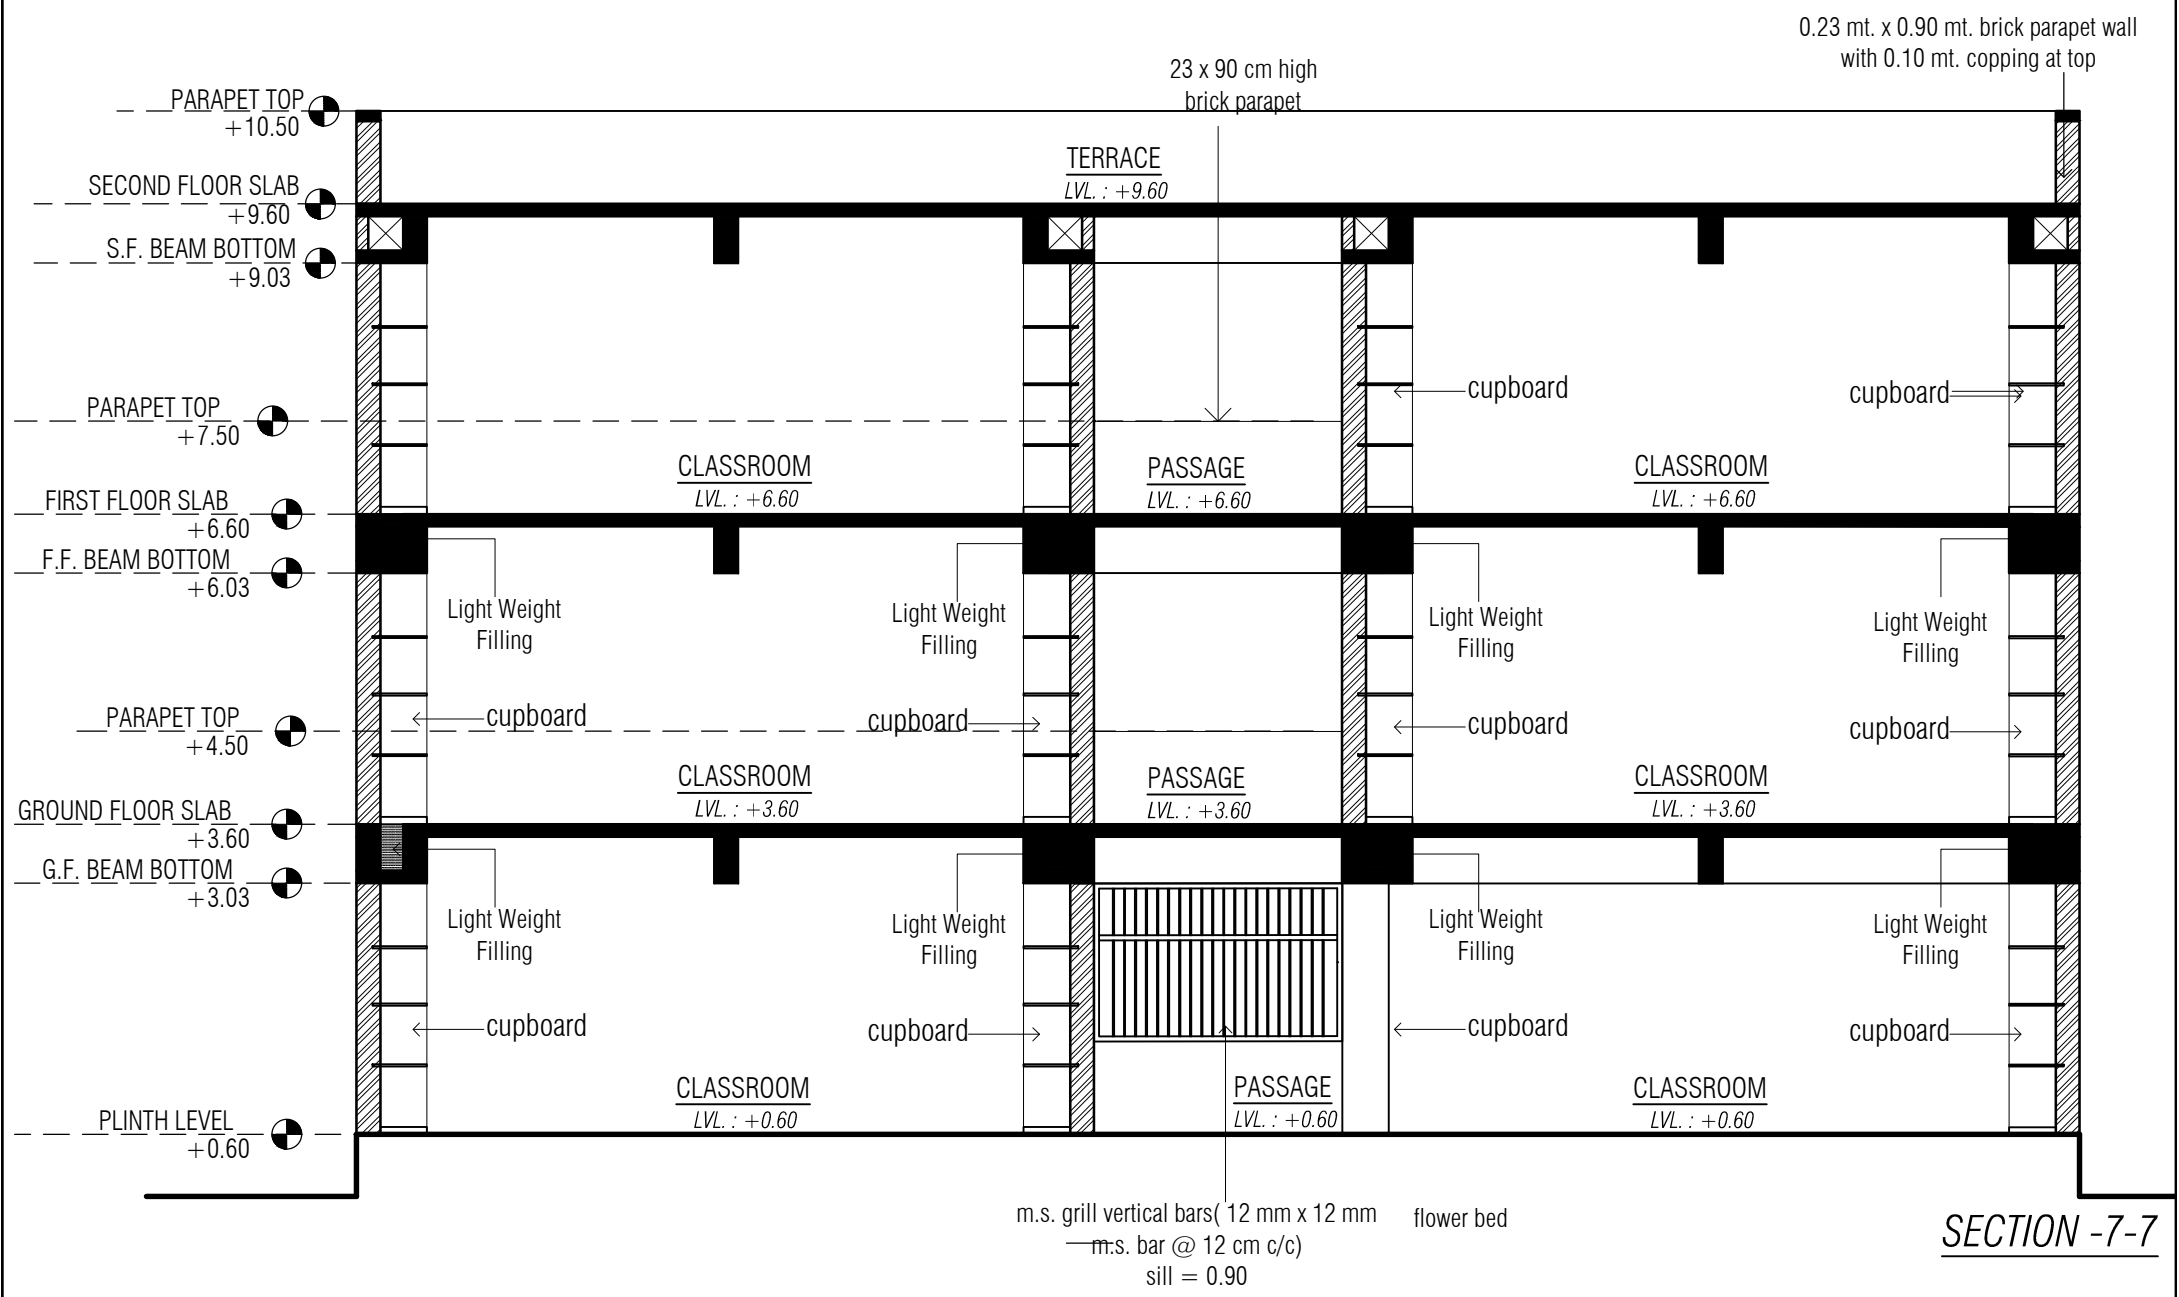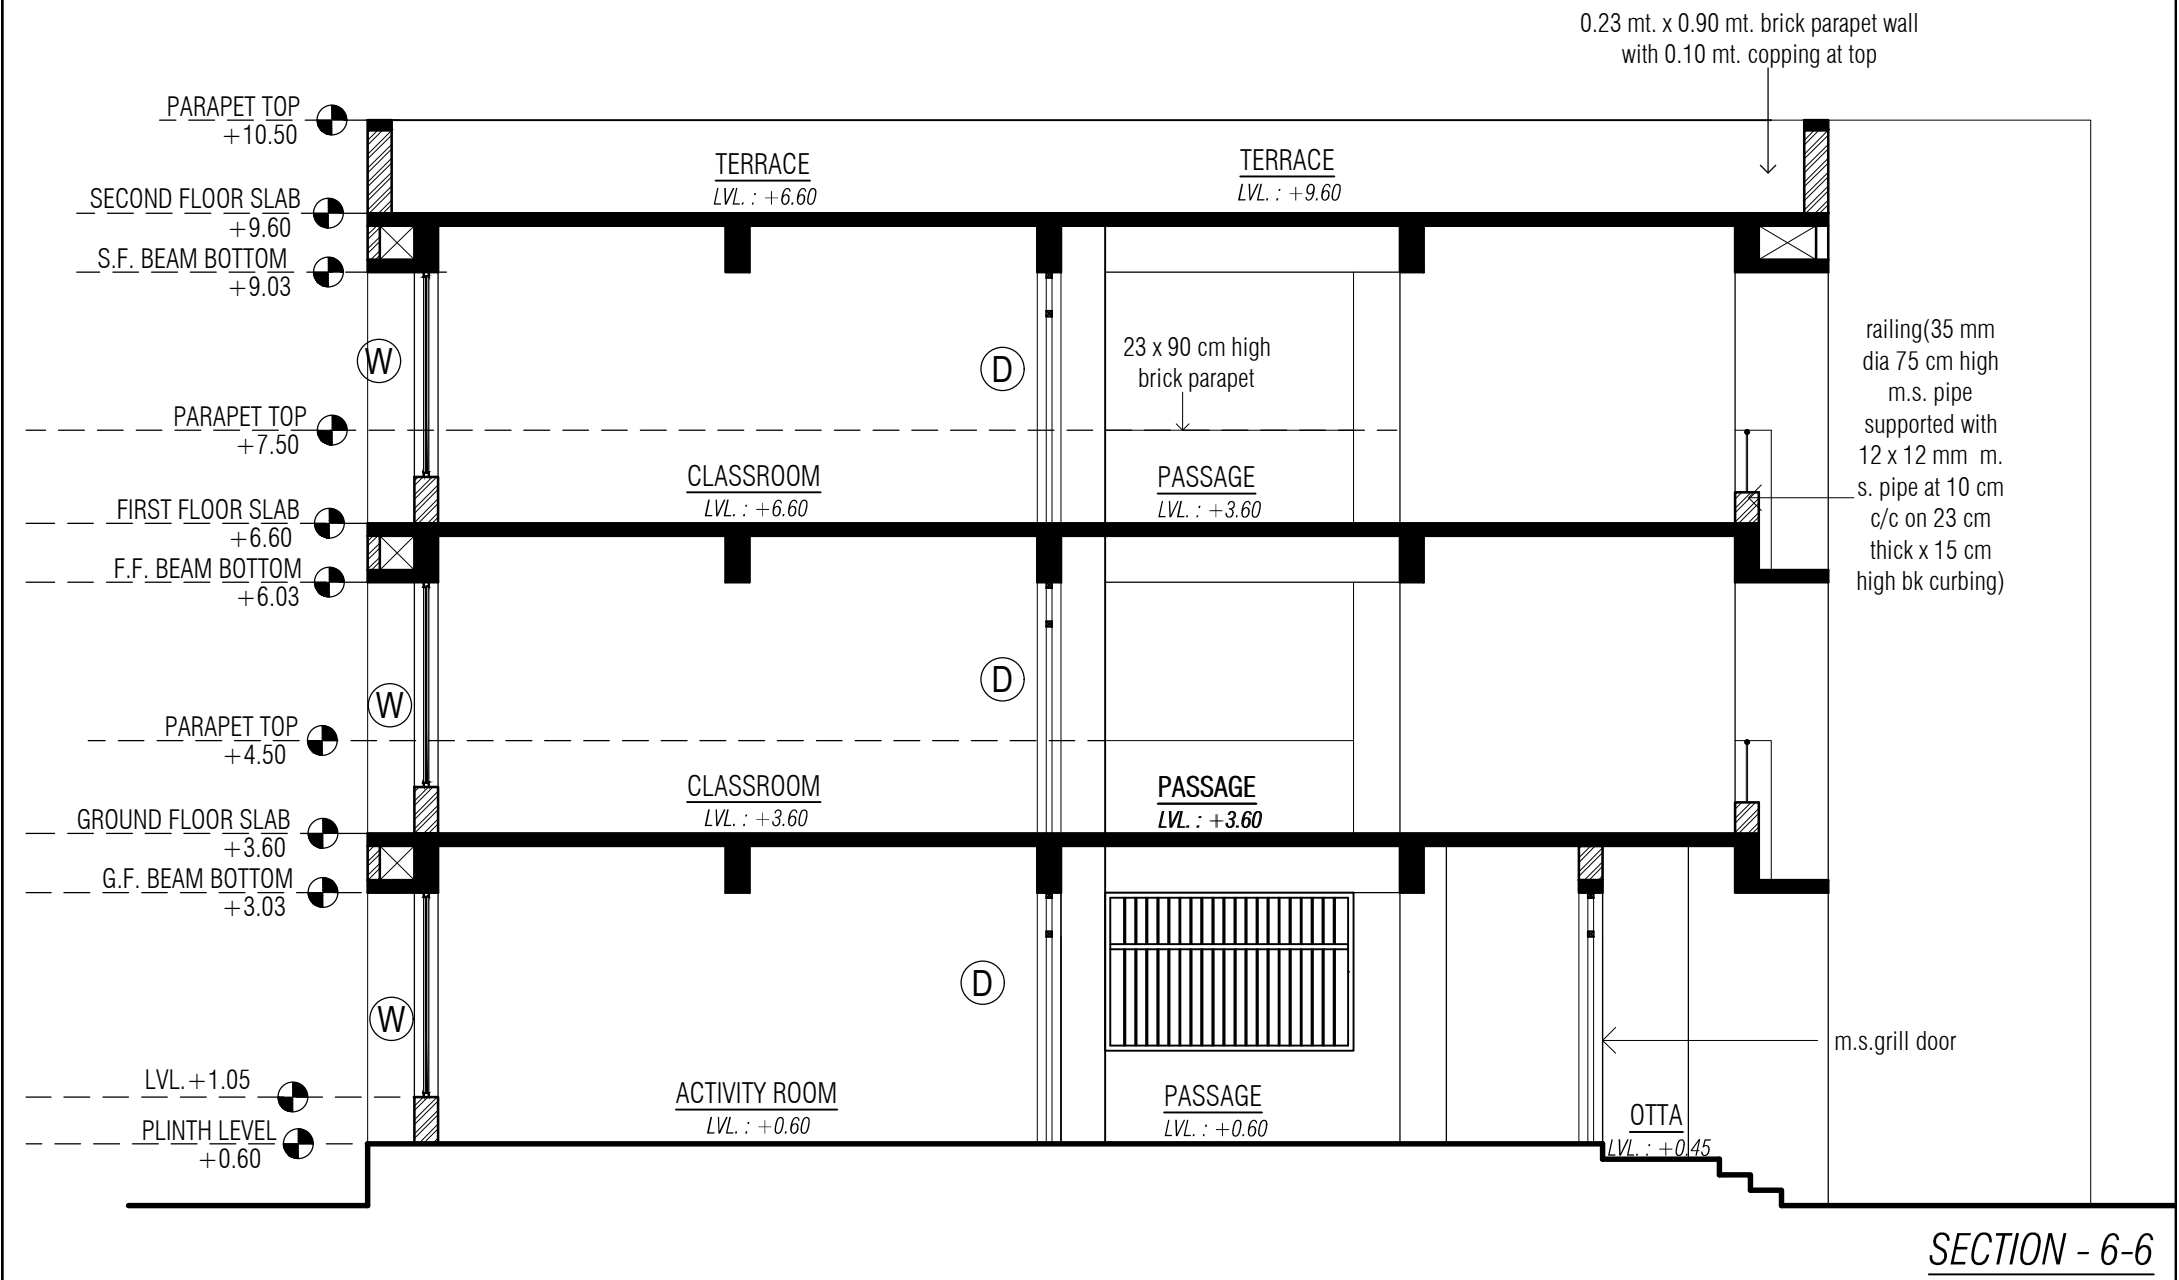

SECTIONS	PROJECT 13 CLASSROOMS + TOILET PLACE :MSB - 55 FULSAR PRIMARY SCHOOL TALUKA :BHAVNAGAR DIST. :BHAVNAGAR		
	S.S.A ARCHITECT SAUMIL GAJJAR	DRAWN BY : NIRALI PANDYA	DRG.NO.
		SCALE : N.T.S.	8/10
		DATE :	