





ARCHITECTURAL DRAWINGS FOR 18 - B + TOILET (REVISED)

DRG.NO	TITLE
1/7	GROUND FLOOR PLAN
2/7	FIRST FLOOR PLAN
3/7	TERRACE PLAN
4/7	ELEVATION:- A & ELEVATION:-C
5/7	ELEVATION:- B & ELEVATION:-D
6/7	SECTION :-1-1 , SECTION :-2-2
7/7	SECTION :-3-3 , SECTION :-4-4 ,SECTION :-5-5 &SECTION :-6-6

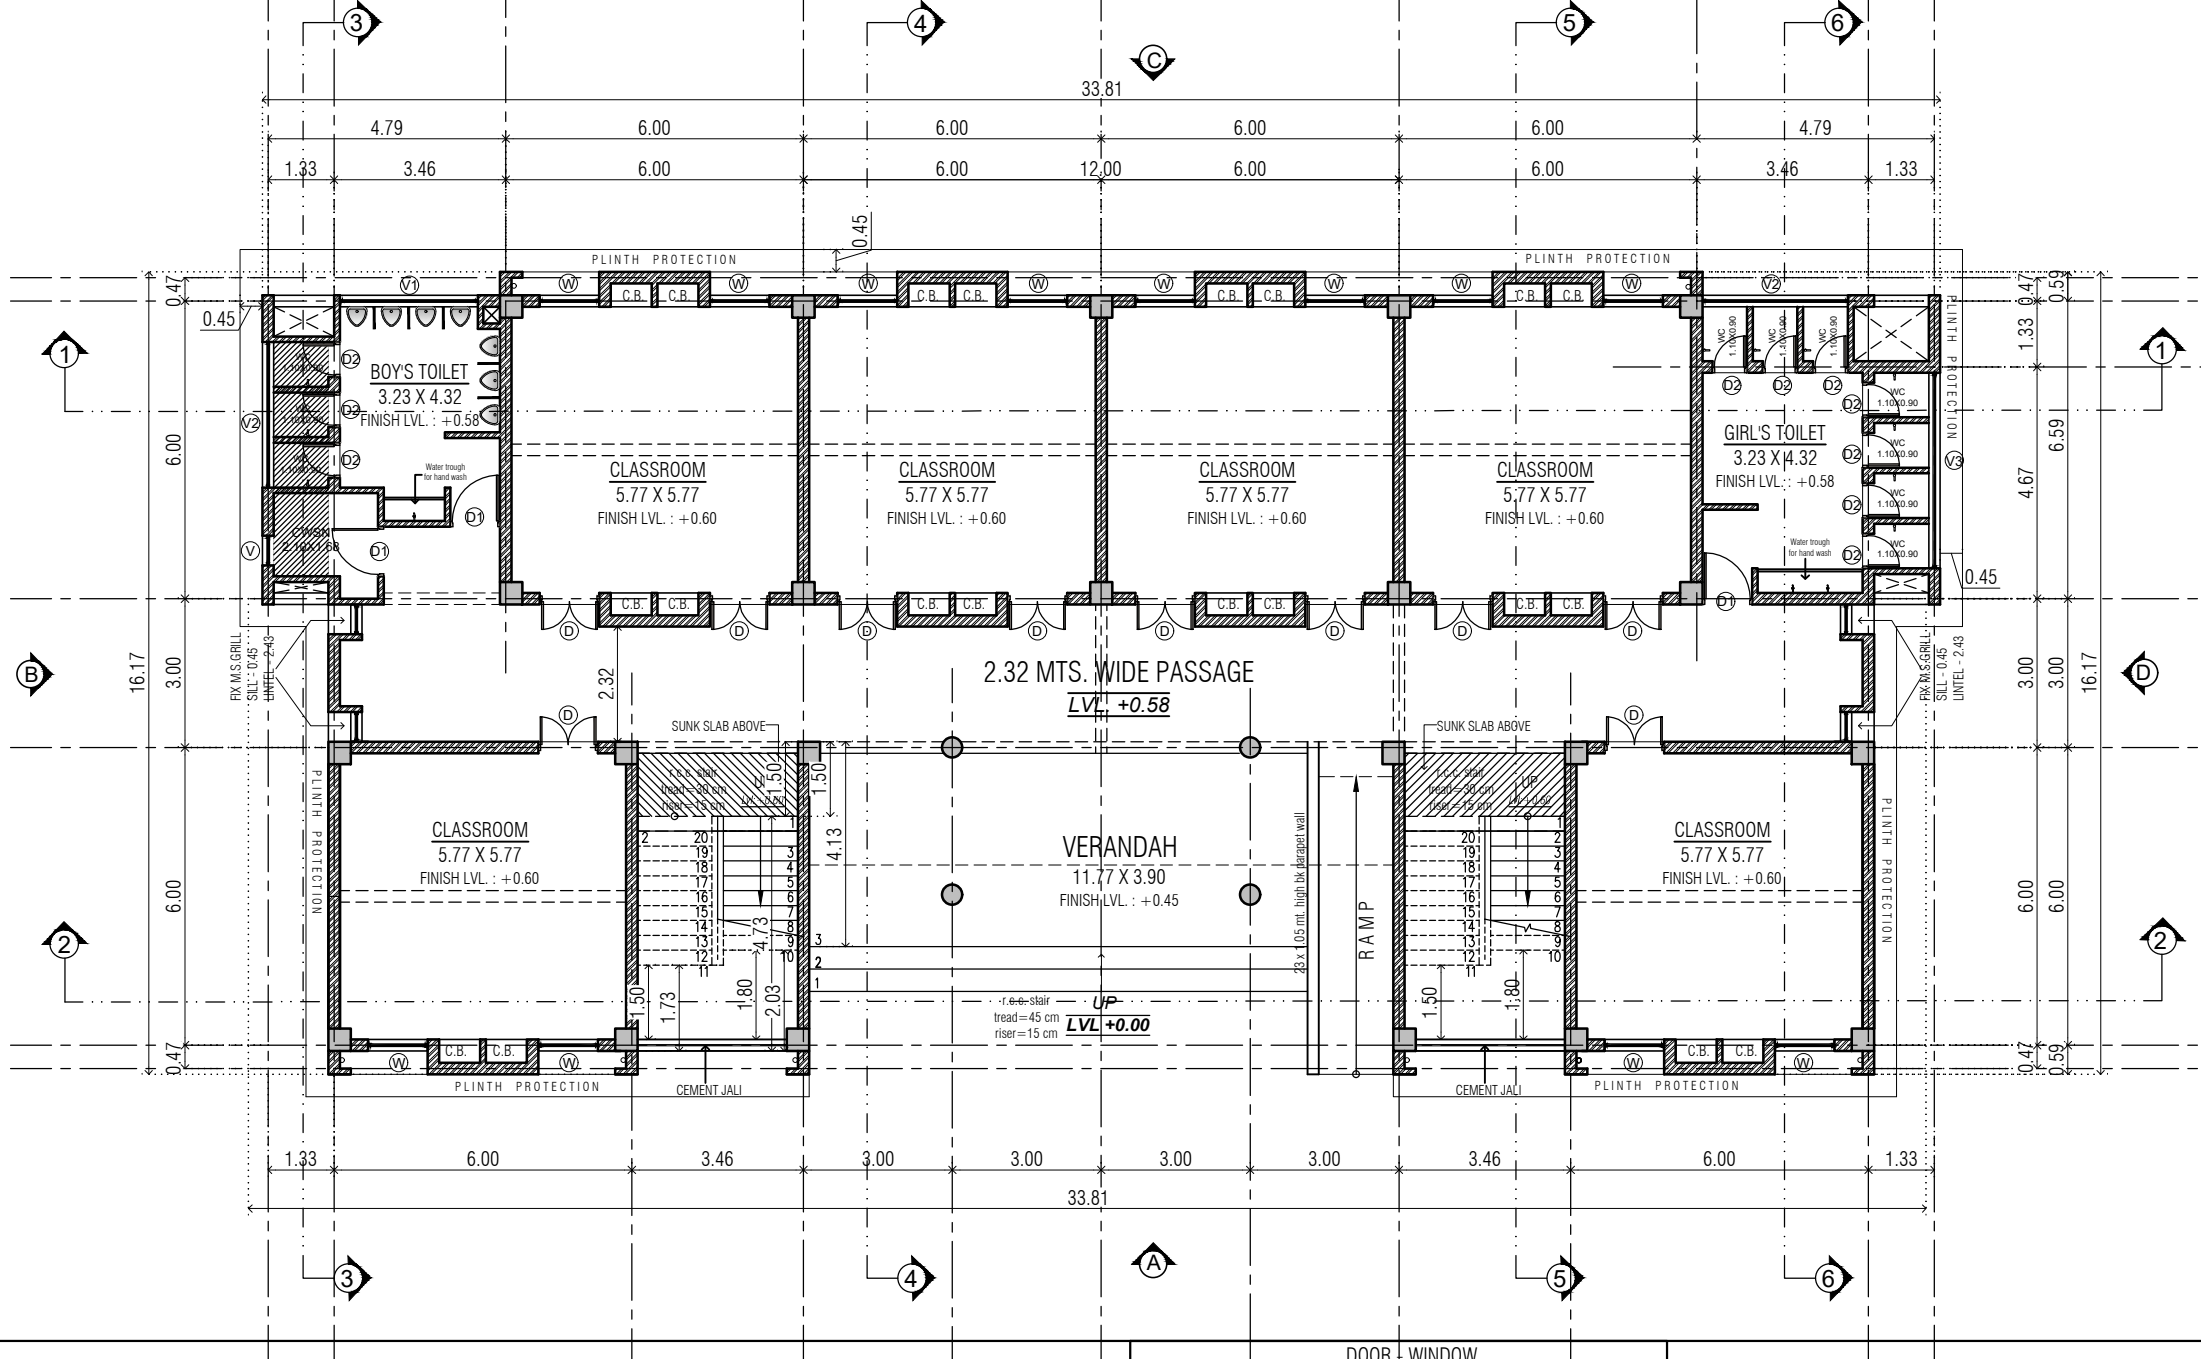


GROUND FLOOR PLAN

DOOR + WINDOW						PROJECT				
TYPE	SIZE	LINTEL	SILL	LOCATION	NOS.	18 - B + TOILET (REVISED)				
D	1.20 X 2.43	BEAM BOTTOM	-	CLASSROOM	30					
D1	1.00 X 2.00	-	-	CWSN ,TOILETS	08					
D2	0.70 X 2.00	-	-	TOILETS	30					
D3	0.70 X 2.13	-	-	Ladder room	02					
W	1.20 X 1.98	BEAM BOTTOM	0.45	CLASSROOM	36					
V	0.60 X 0.45	BEAM BOTTOM	-	TOILET	04	S.S.A	DRAWN BY :	DRG.NO.		
V1	2.78 X 0.45	BEAM BOTTOM	-	TOILET	03				SCALE : N.T.S.	
V2	2.93 X 0.45	BEAM BOTTOM	-	TOILET	06					DATE : 30-06-2017
V3	3.94 X 0.45	BEAM BOTTOM	-	TOILET	03					
								1/8		

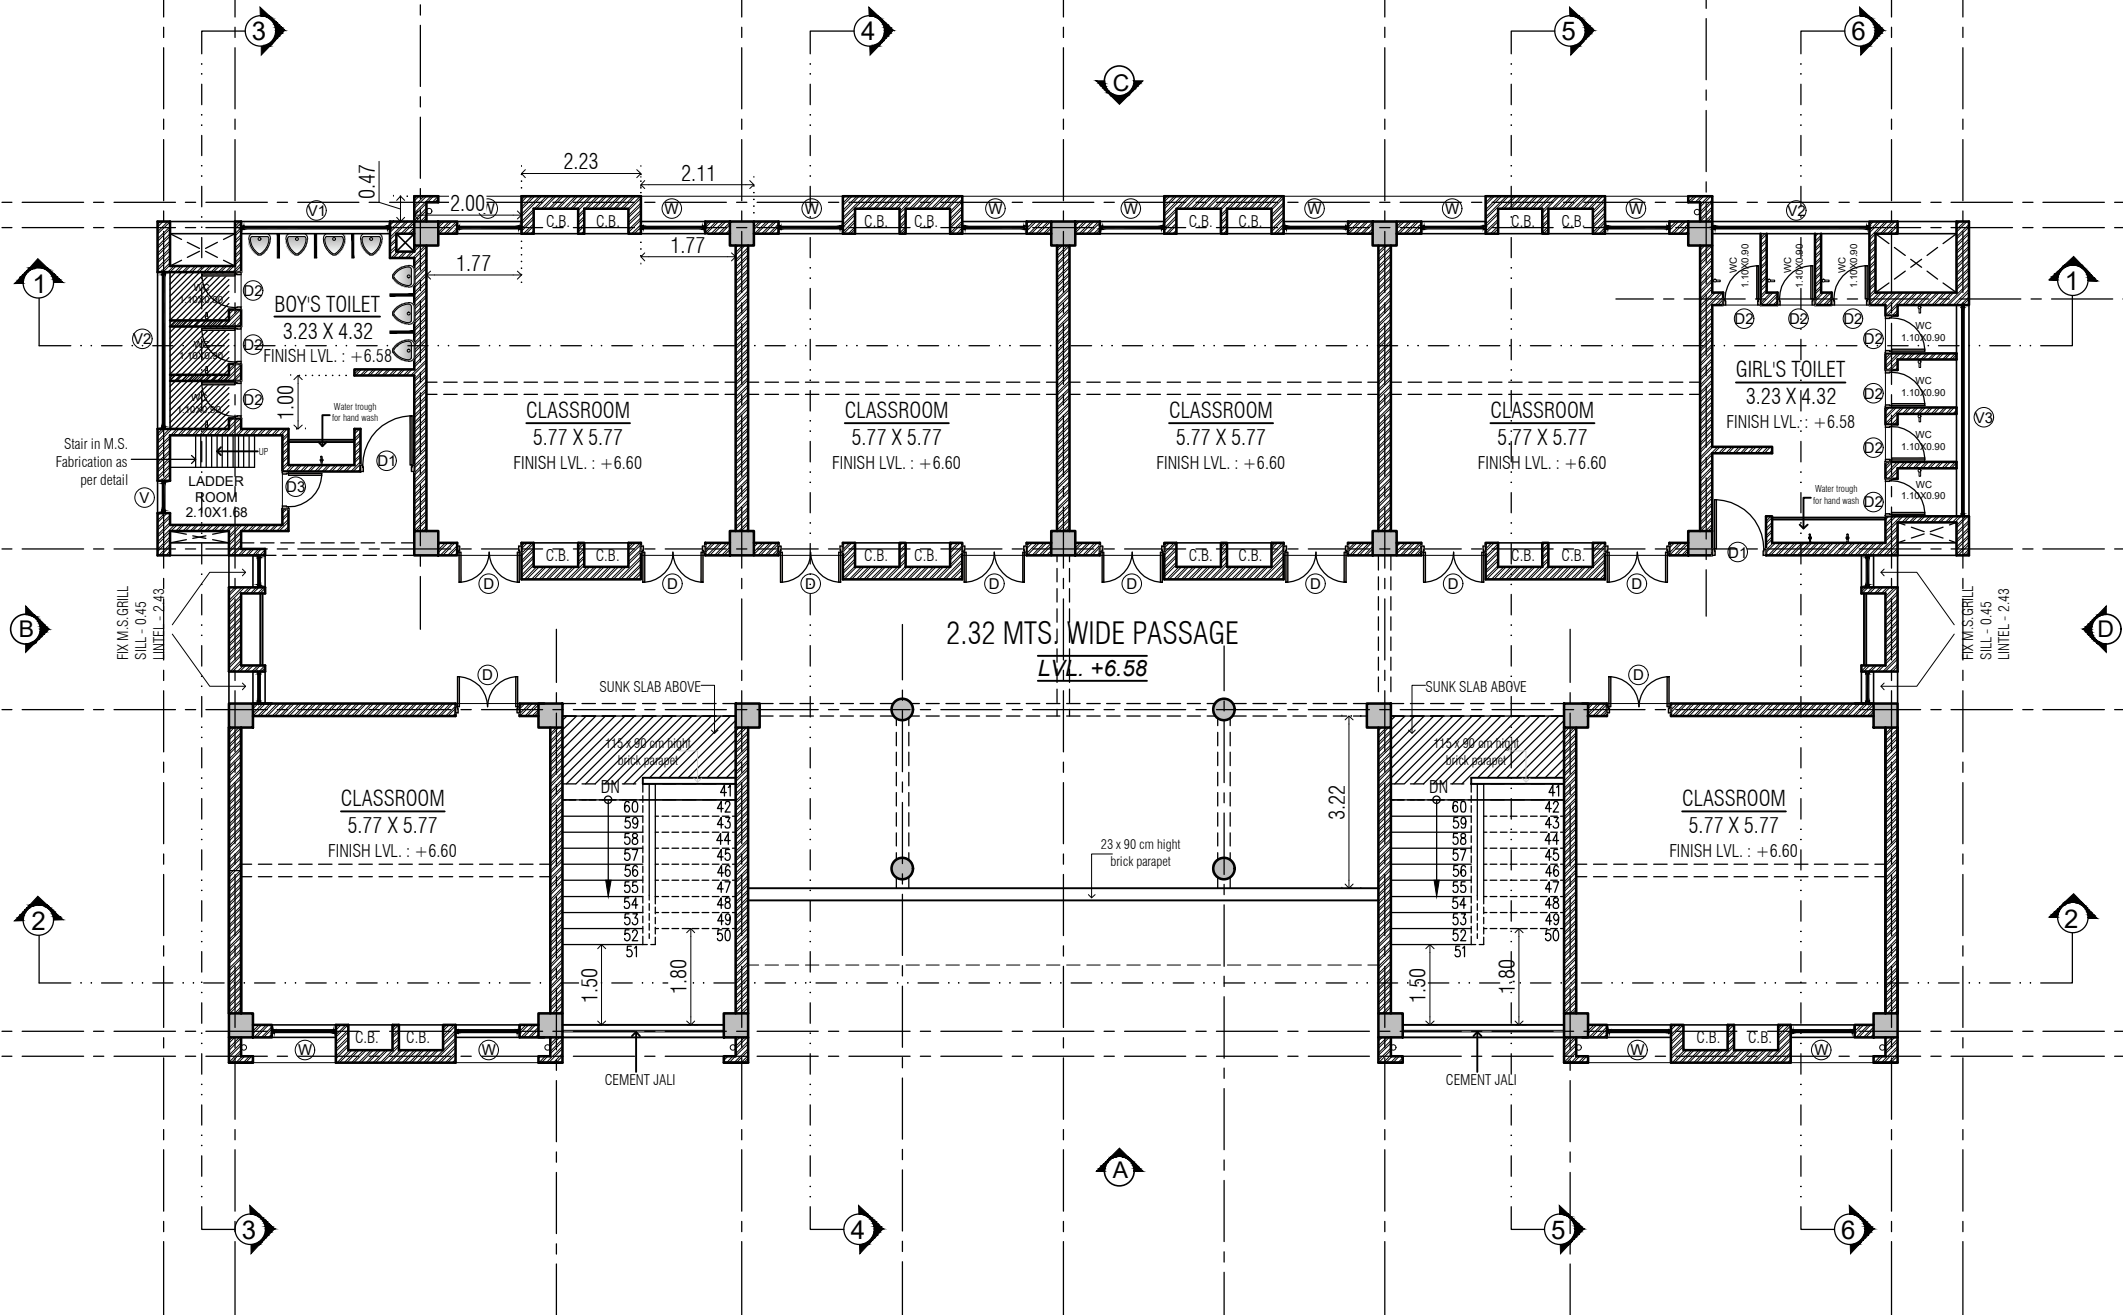


PROJECT		
18 - B + TOILET (REVISED)		
S.S.A	DRAWN BY :	DRG.NO.
	SCALE : N.T.S.	3/8
	DATE : 30-06-2017	

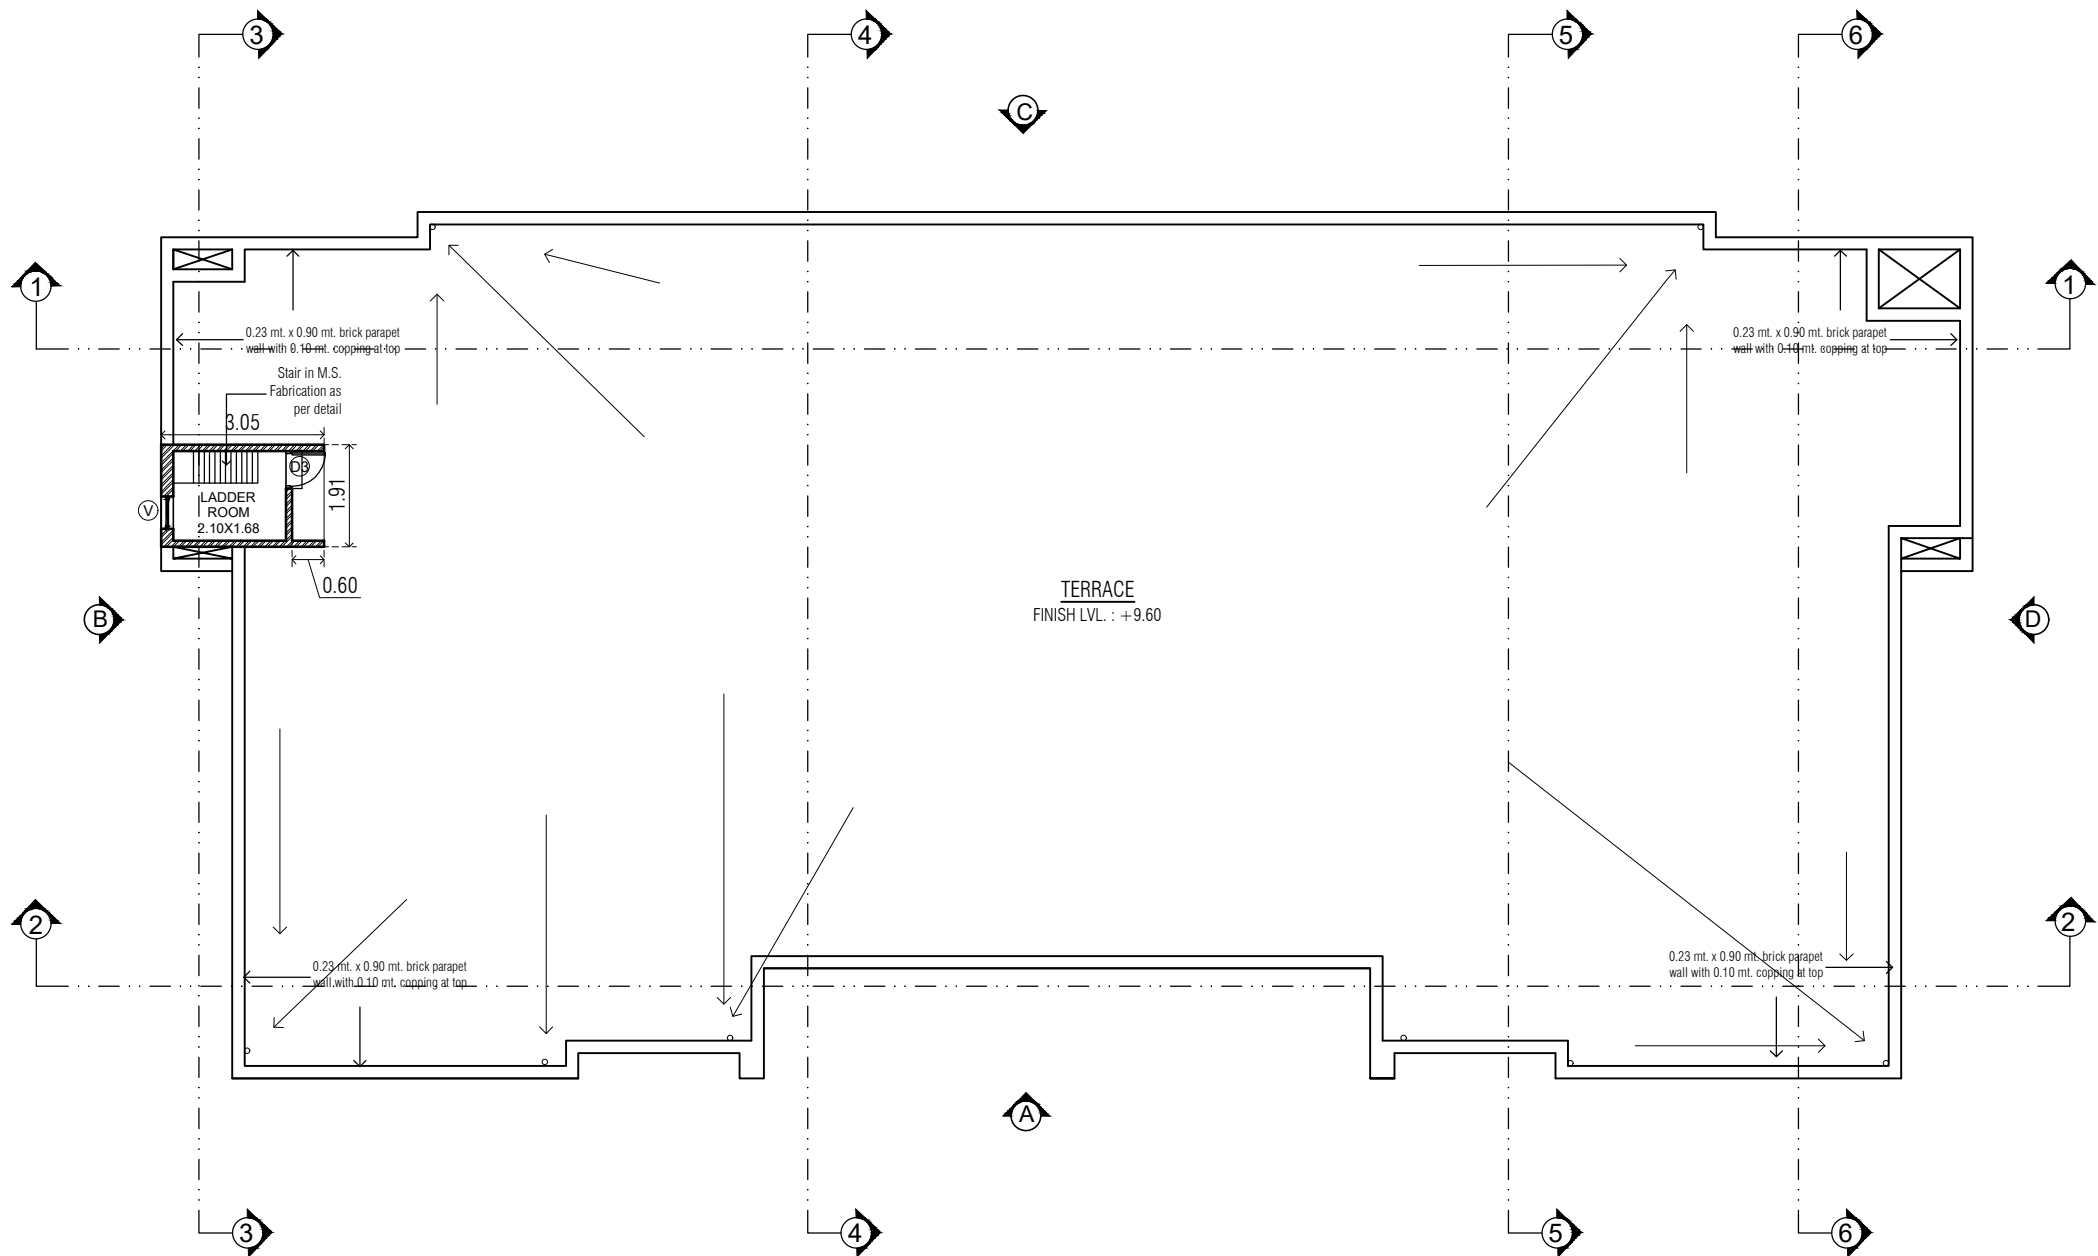


TERRACE PLAN

PROJECT		
18 - B + TOILET (REVISED)		
S.S.A	DRAWN BY :	DRG.NO.
	SCALE : N.T.S.	4/8
	DATE : 30-06-2017	

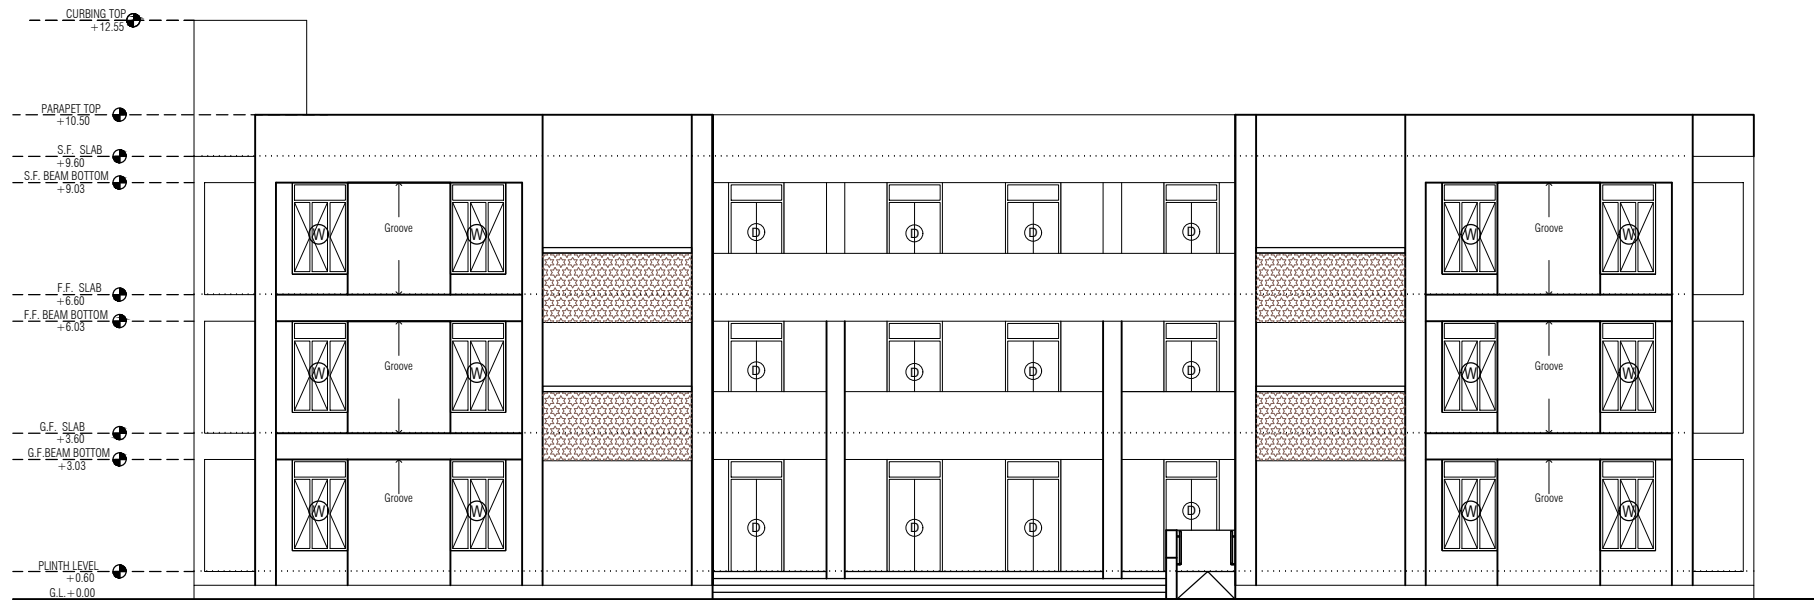


ELEVATION - A

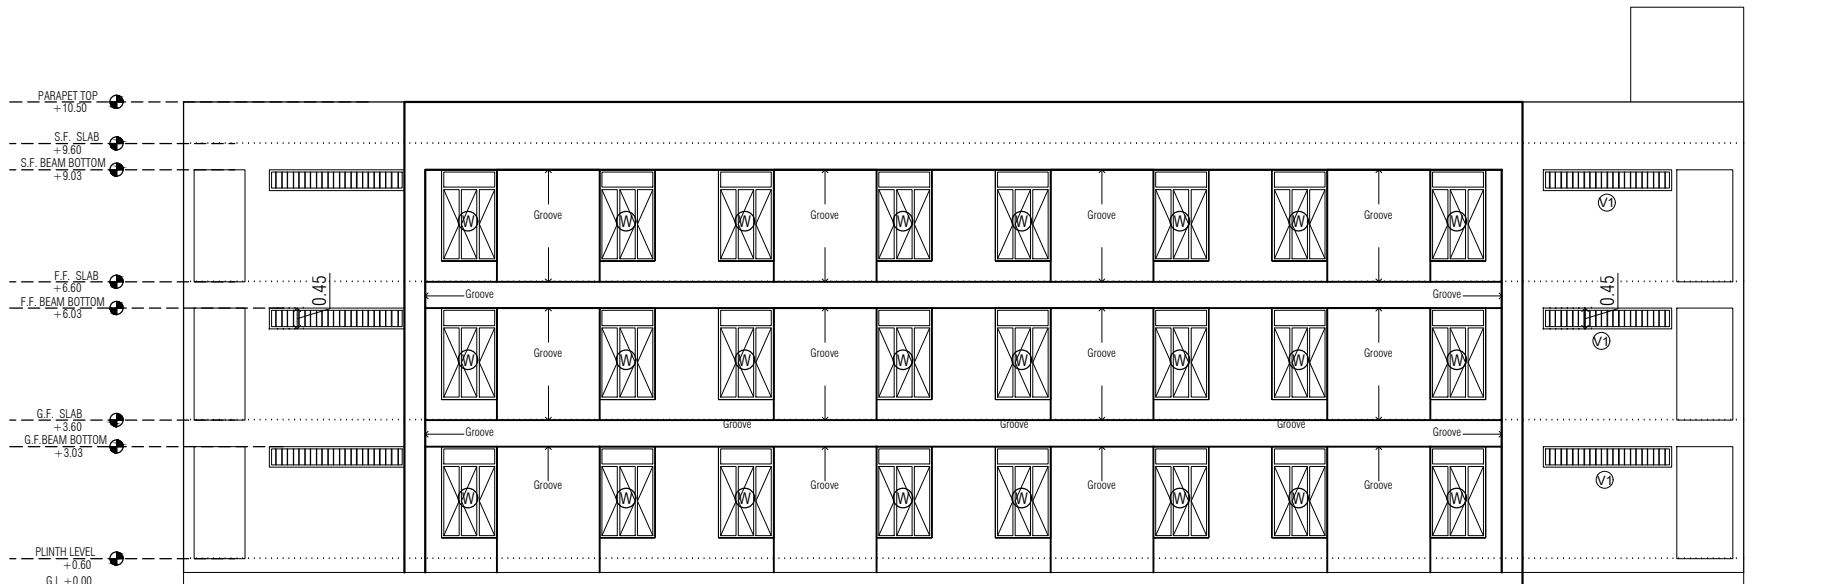


ELEVATION - C

ELEVATIONS

PROJECT 18 - B + TOILET (REVISED)		
S.S.A	DRAWN BY :	DRG.NO.
	SCALE : N.T.S.	5/8
	DATE : 30-06-2017	

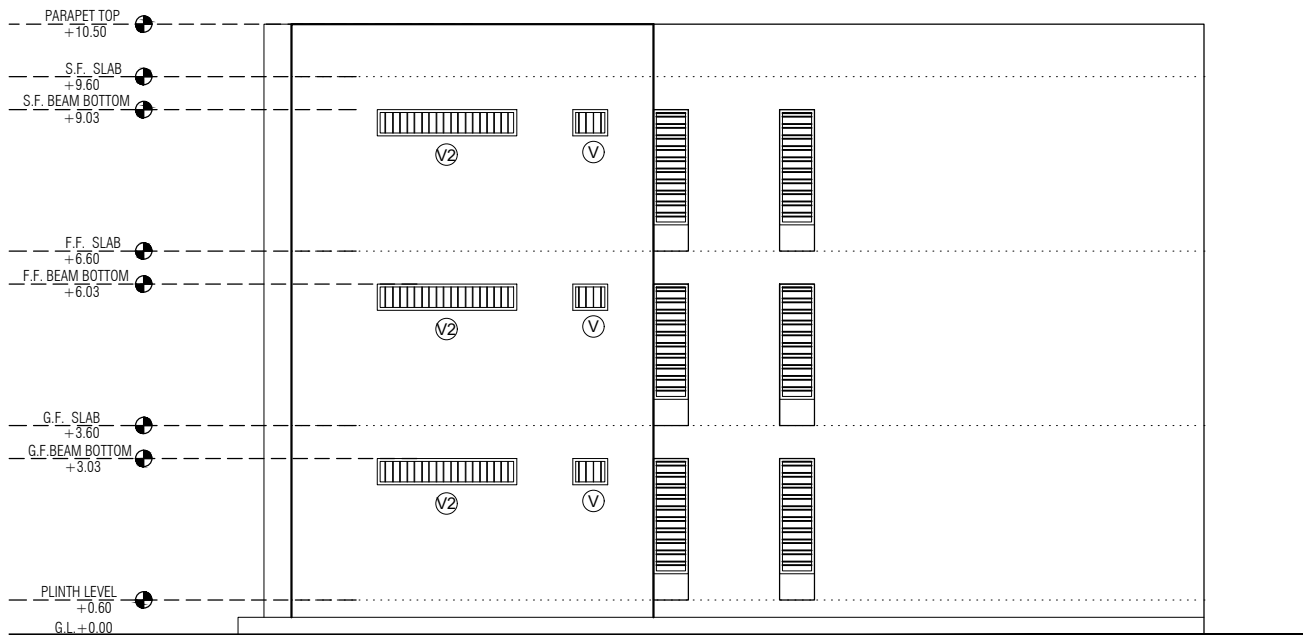


ELEVATION - B

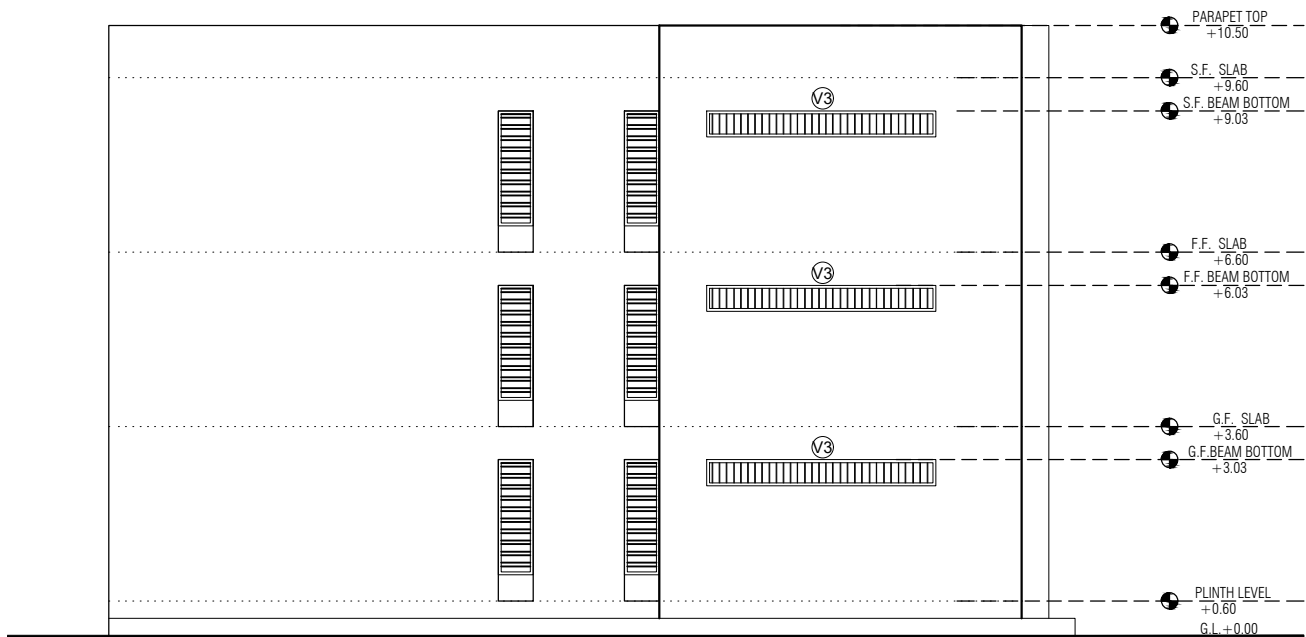


ELEVATION - D

ELEVATIONS

PROJECT 18 - B + TOILET (REVISED)		DRG.NO. 6/8
S.S.A	DRAWN BY :	
	SCALE : N.T.S.	
	DATE : 30-06-2017	

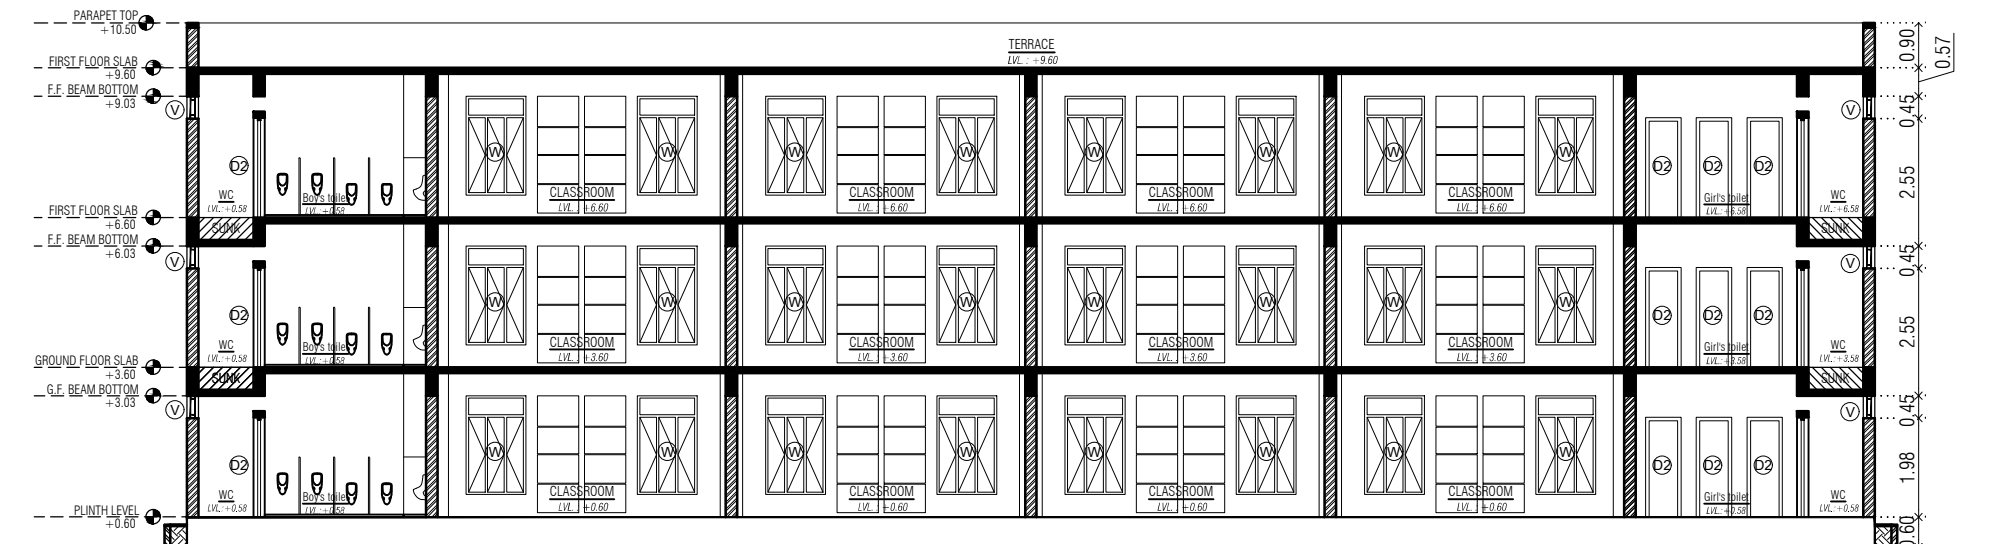

SECTION -1-1

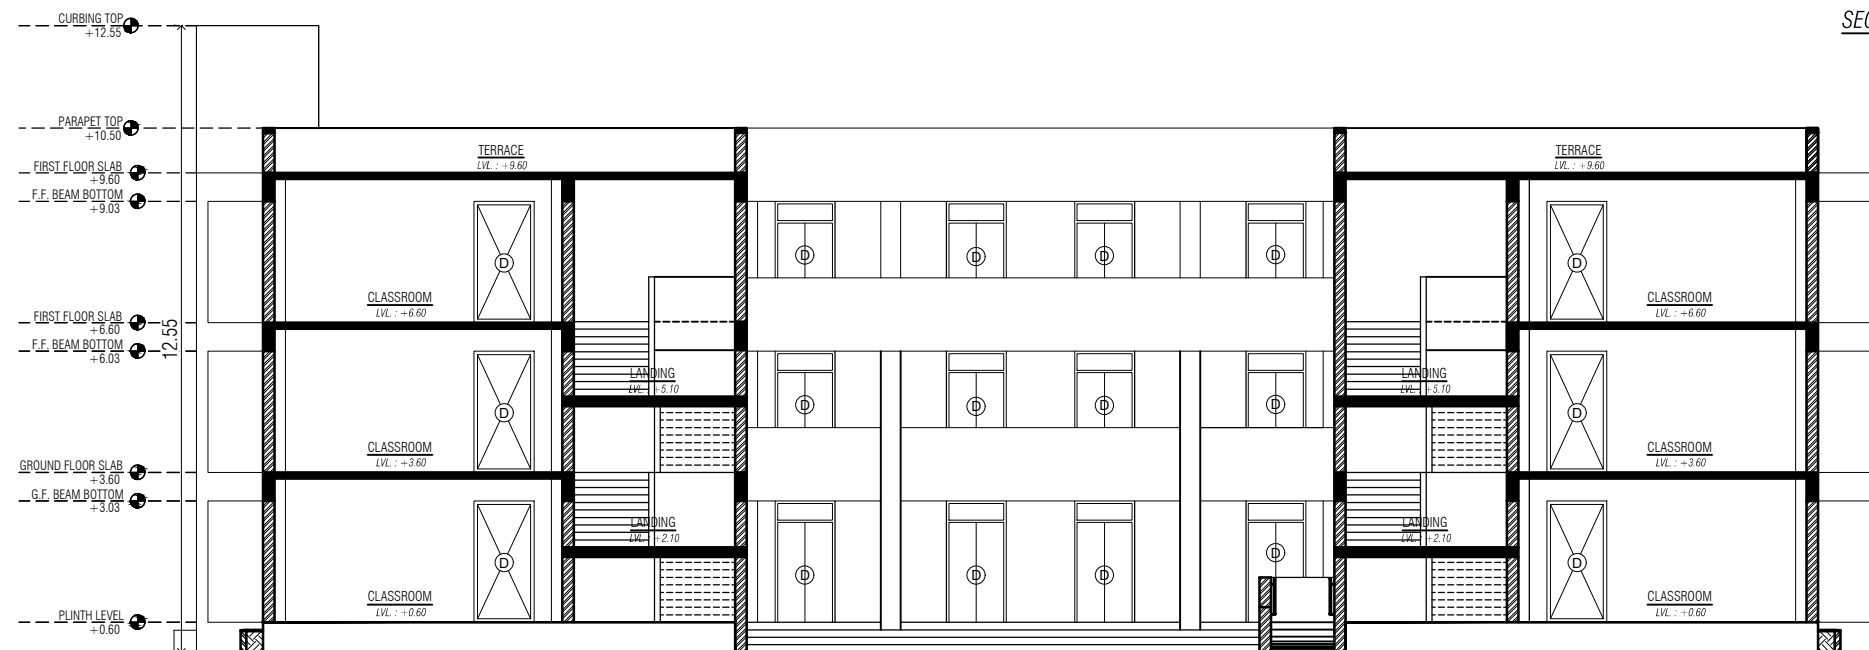

SECTION -2-2

SECTIONS

PROJECT
18 - B + TOILET (REVISED)

S.S.A


	DRAWN BY :
--	------------

SCALE : N.T.S.


DATE : 30-06-2017

DRG.NO.


7/8

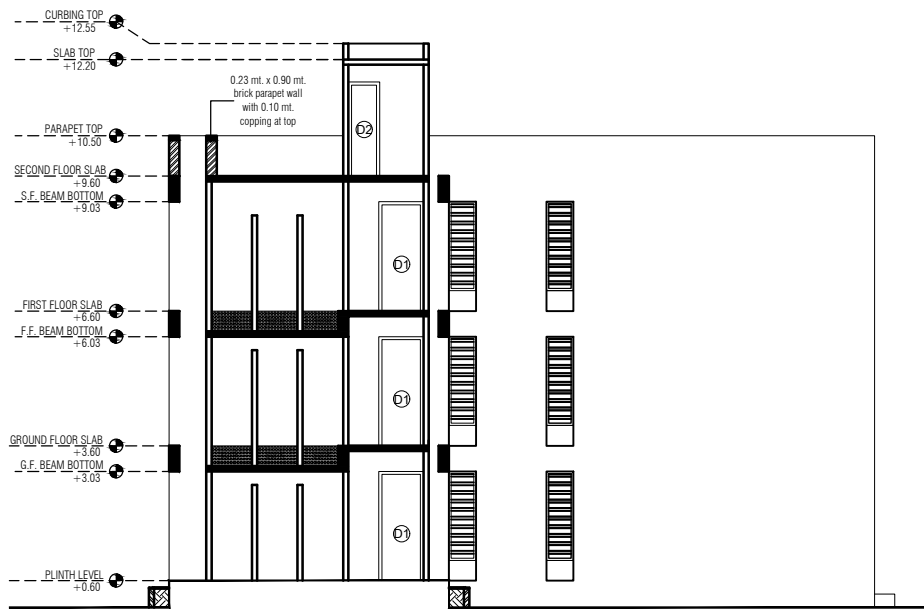


SECTION -3-3

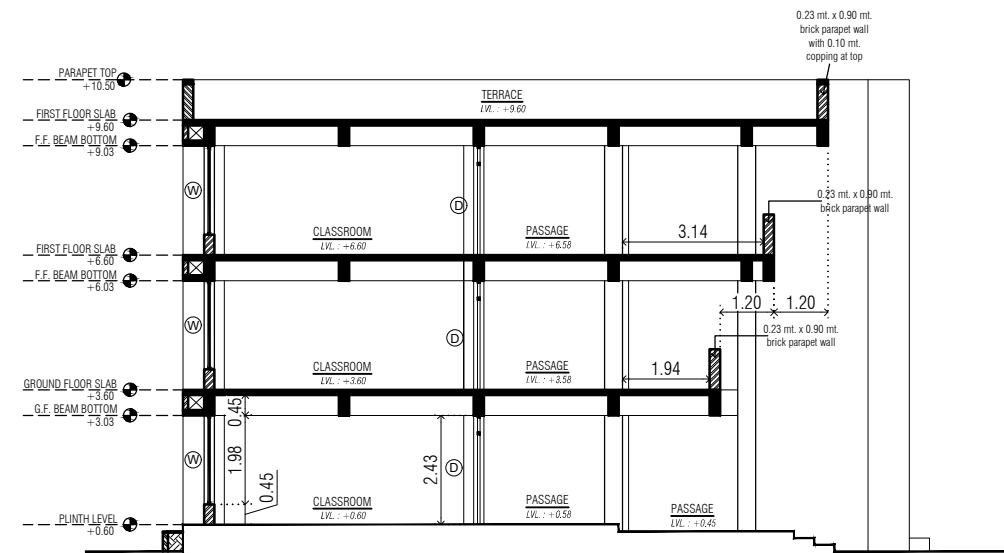

SECTION -4-4

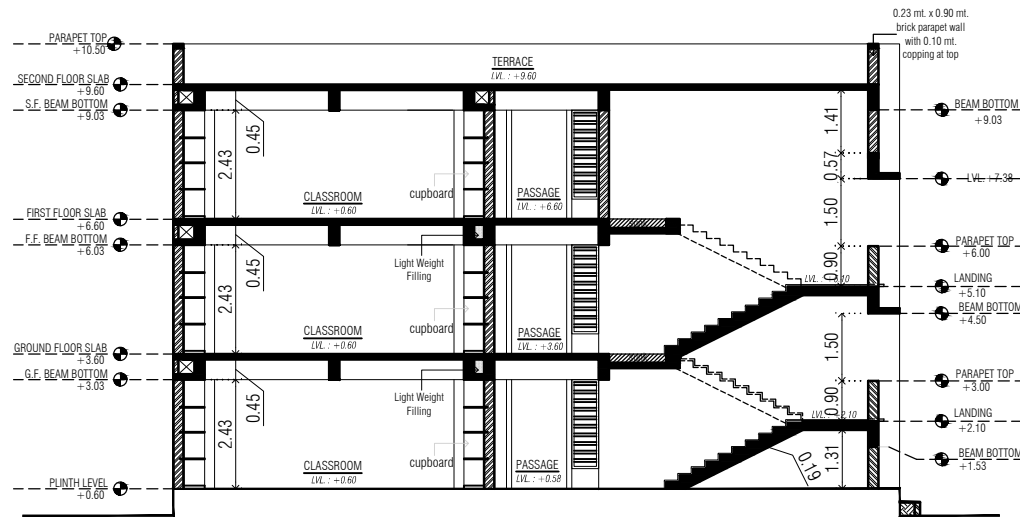

SECTION -5-5

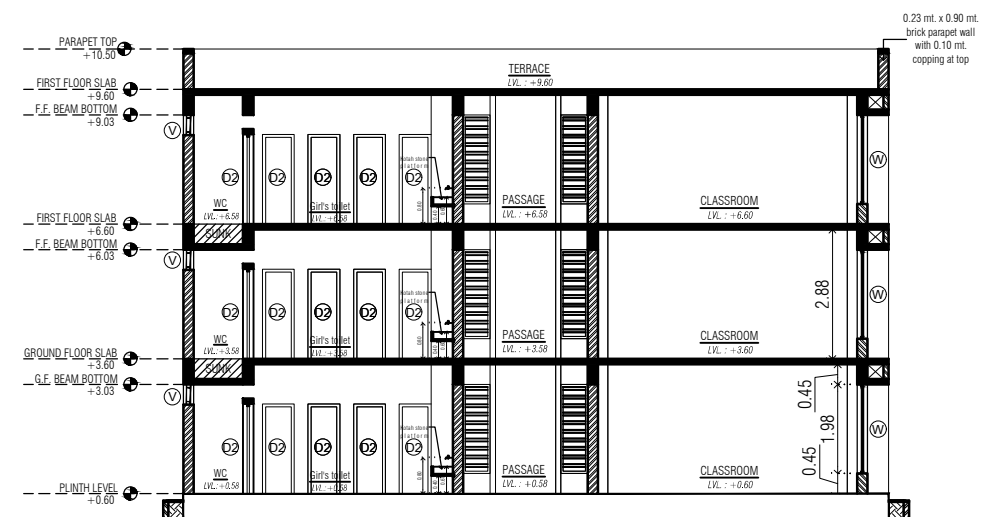

SECTION -6-6

SECTIONS

PROJECT

18 - B + TOILET (REVISED)

S.S.A

DRAWN BY :

SCALE : N.T.S.

DATE : 30-06-2017

DRG.NO.

8/8