




ARCHITECTURAL DRAWINGS

FOR

2-H (G+1) DESIGN

SAMAGRA SHIKSHA

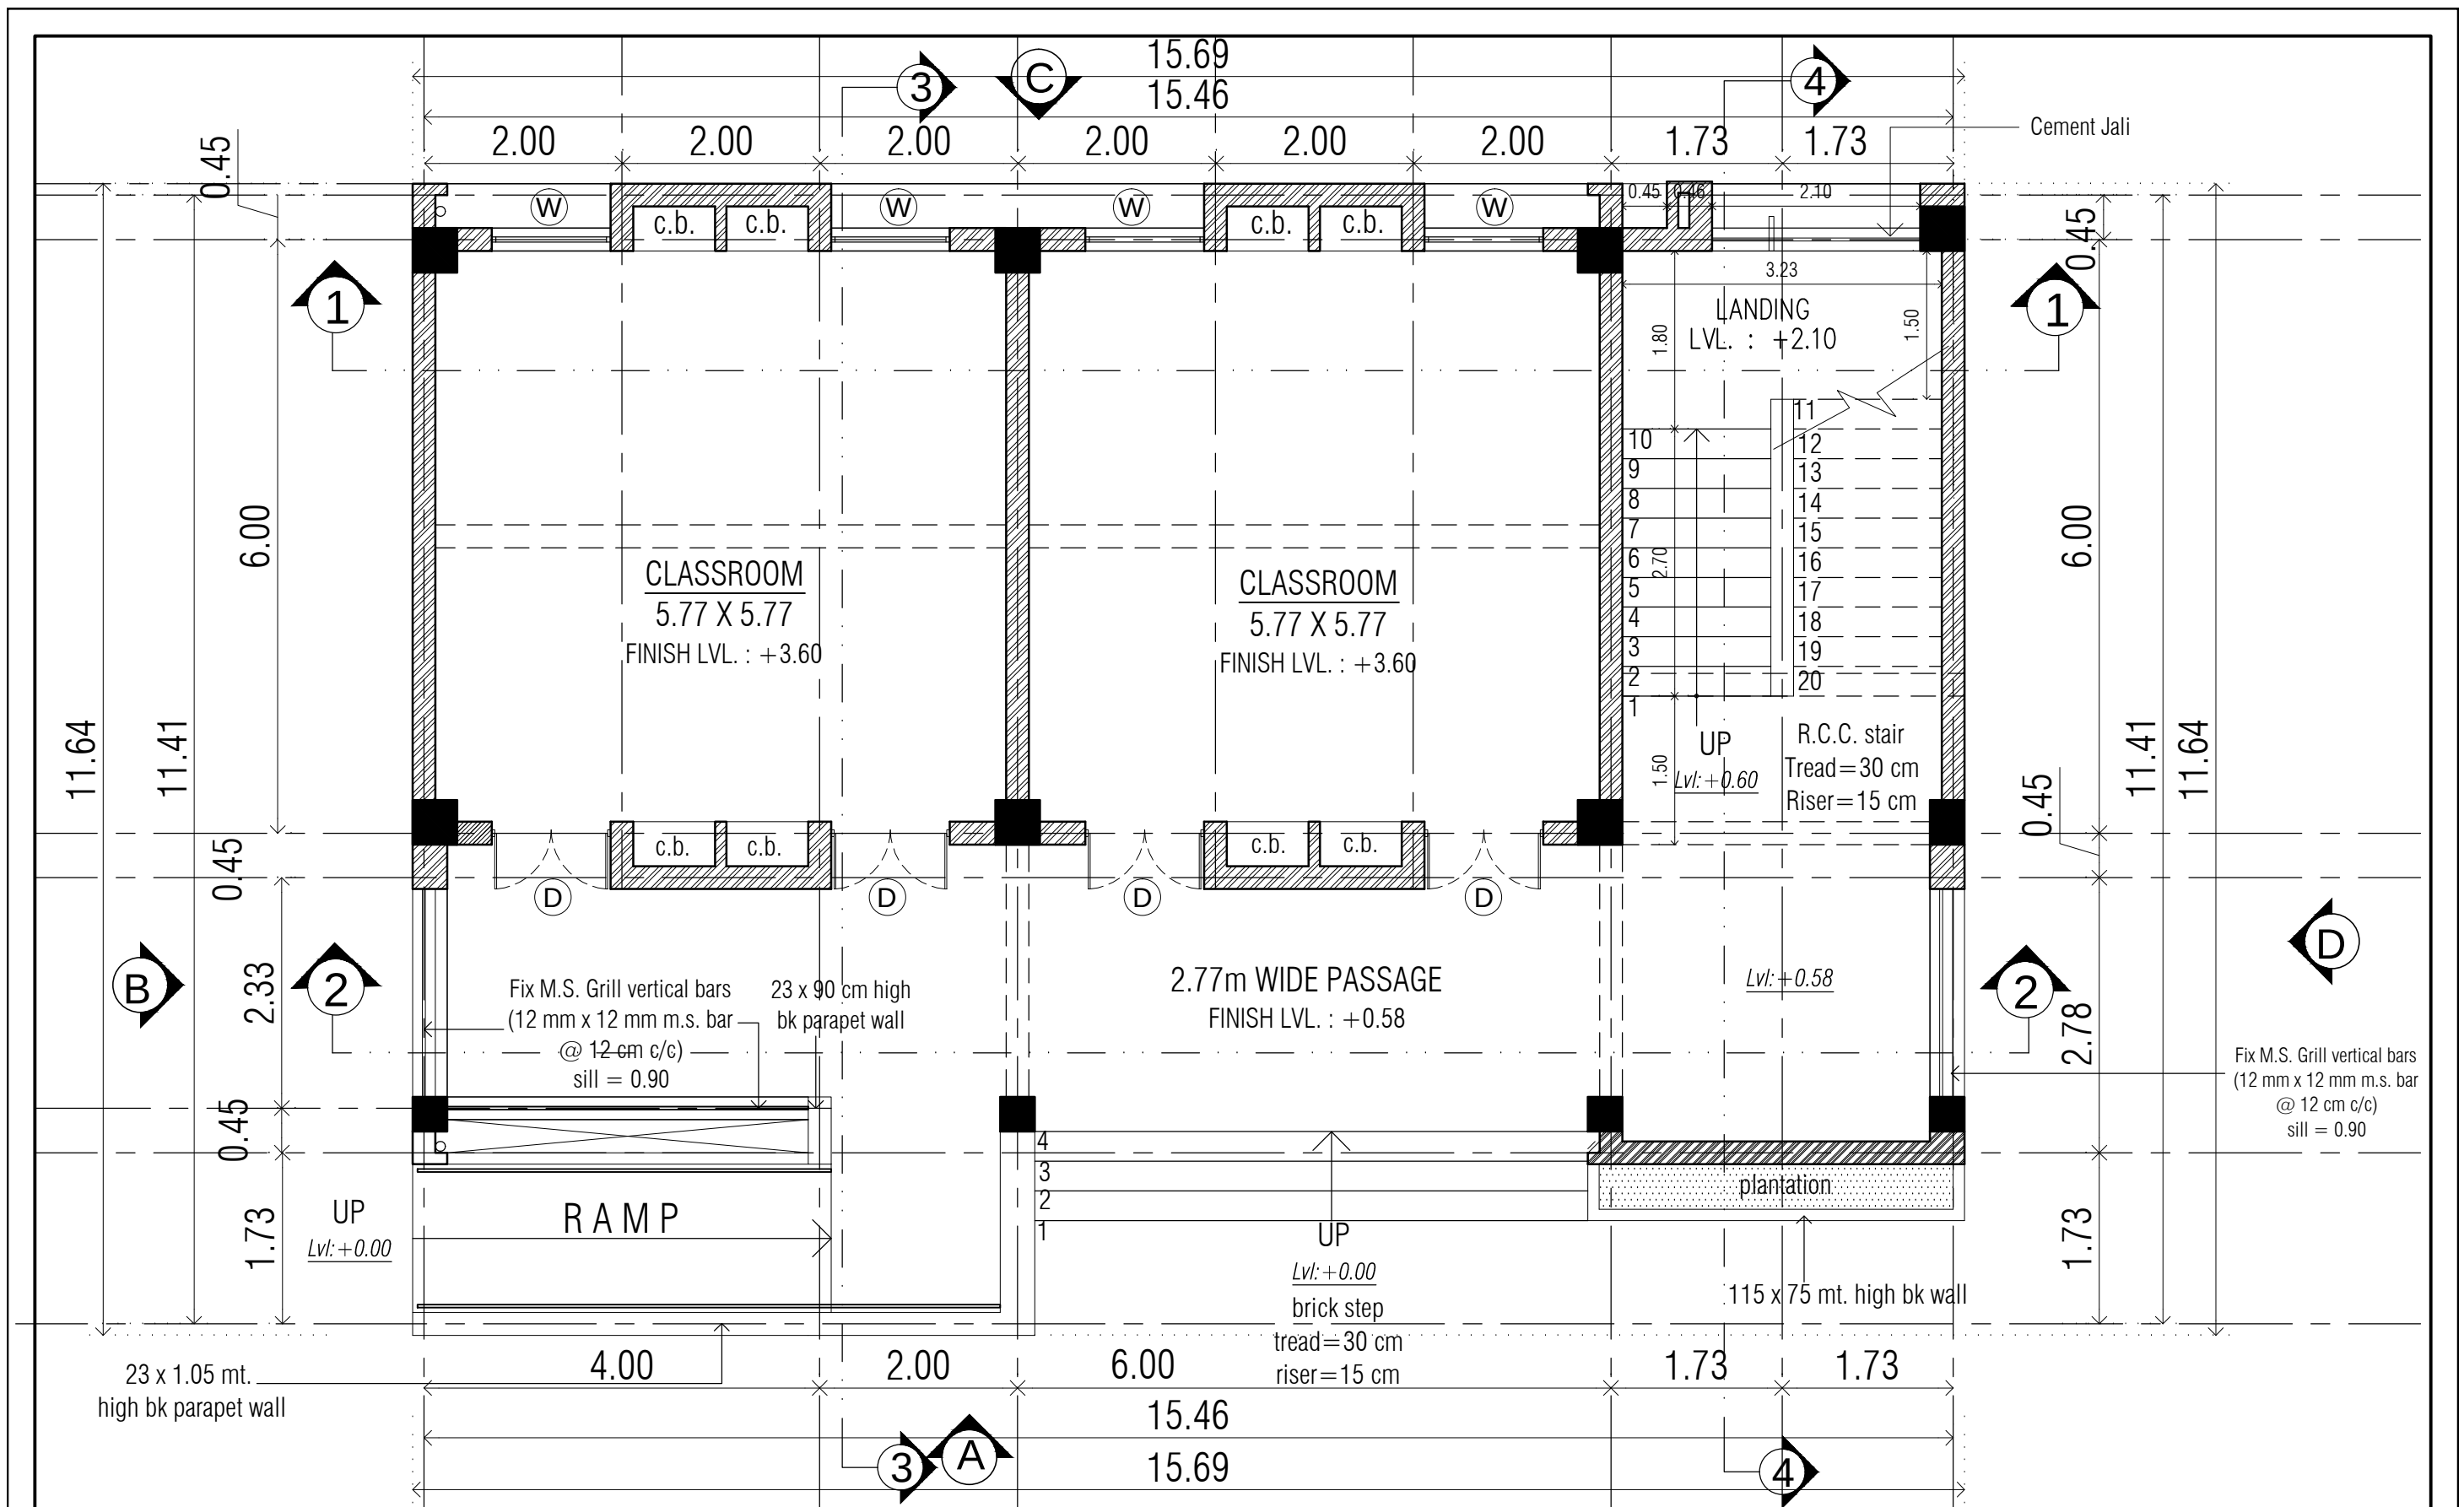

GROUND FLOOR PLAN

PROJECT
2- H REVISE - ONLY GROUND FLOOR

DOOR - WINDOW					
TYPE	SIZE	LINTEL	SILL	LOCATION	NOS.
D	1.20 X 2.43	BEAM BOTTOM	-	CLASS ROOM	04
W	1.20 X 1.98	BEAM BOTTOM	0.45	CLASS ROOM	04

S.S.A


DRAWN BY : NIRALI PANDYA

SCALE : N.T.S.

DATE : 27/4/17


DRG.NO.

1/7

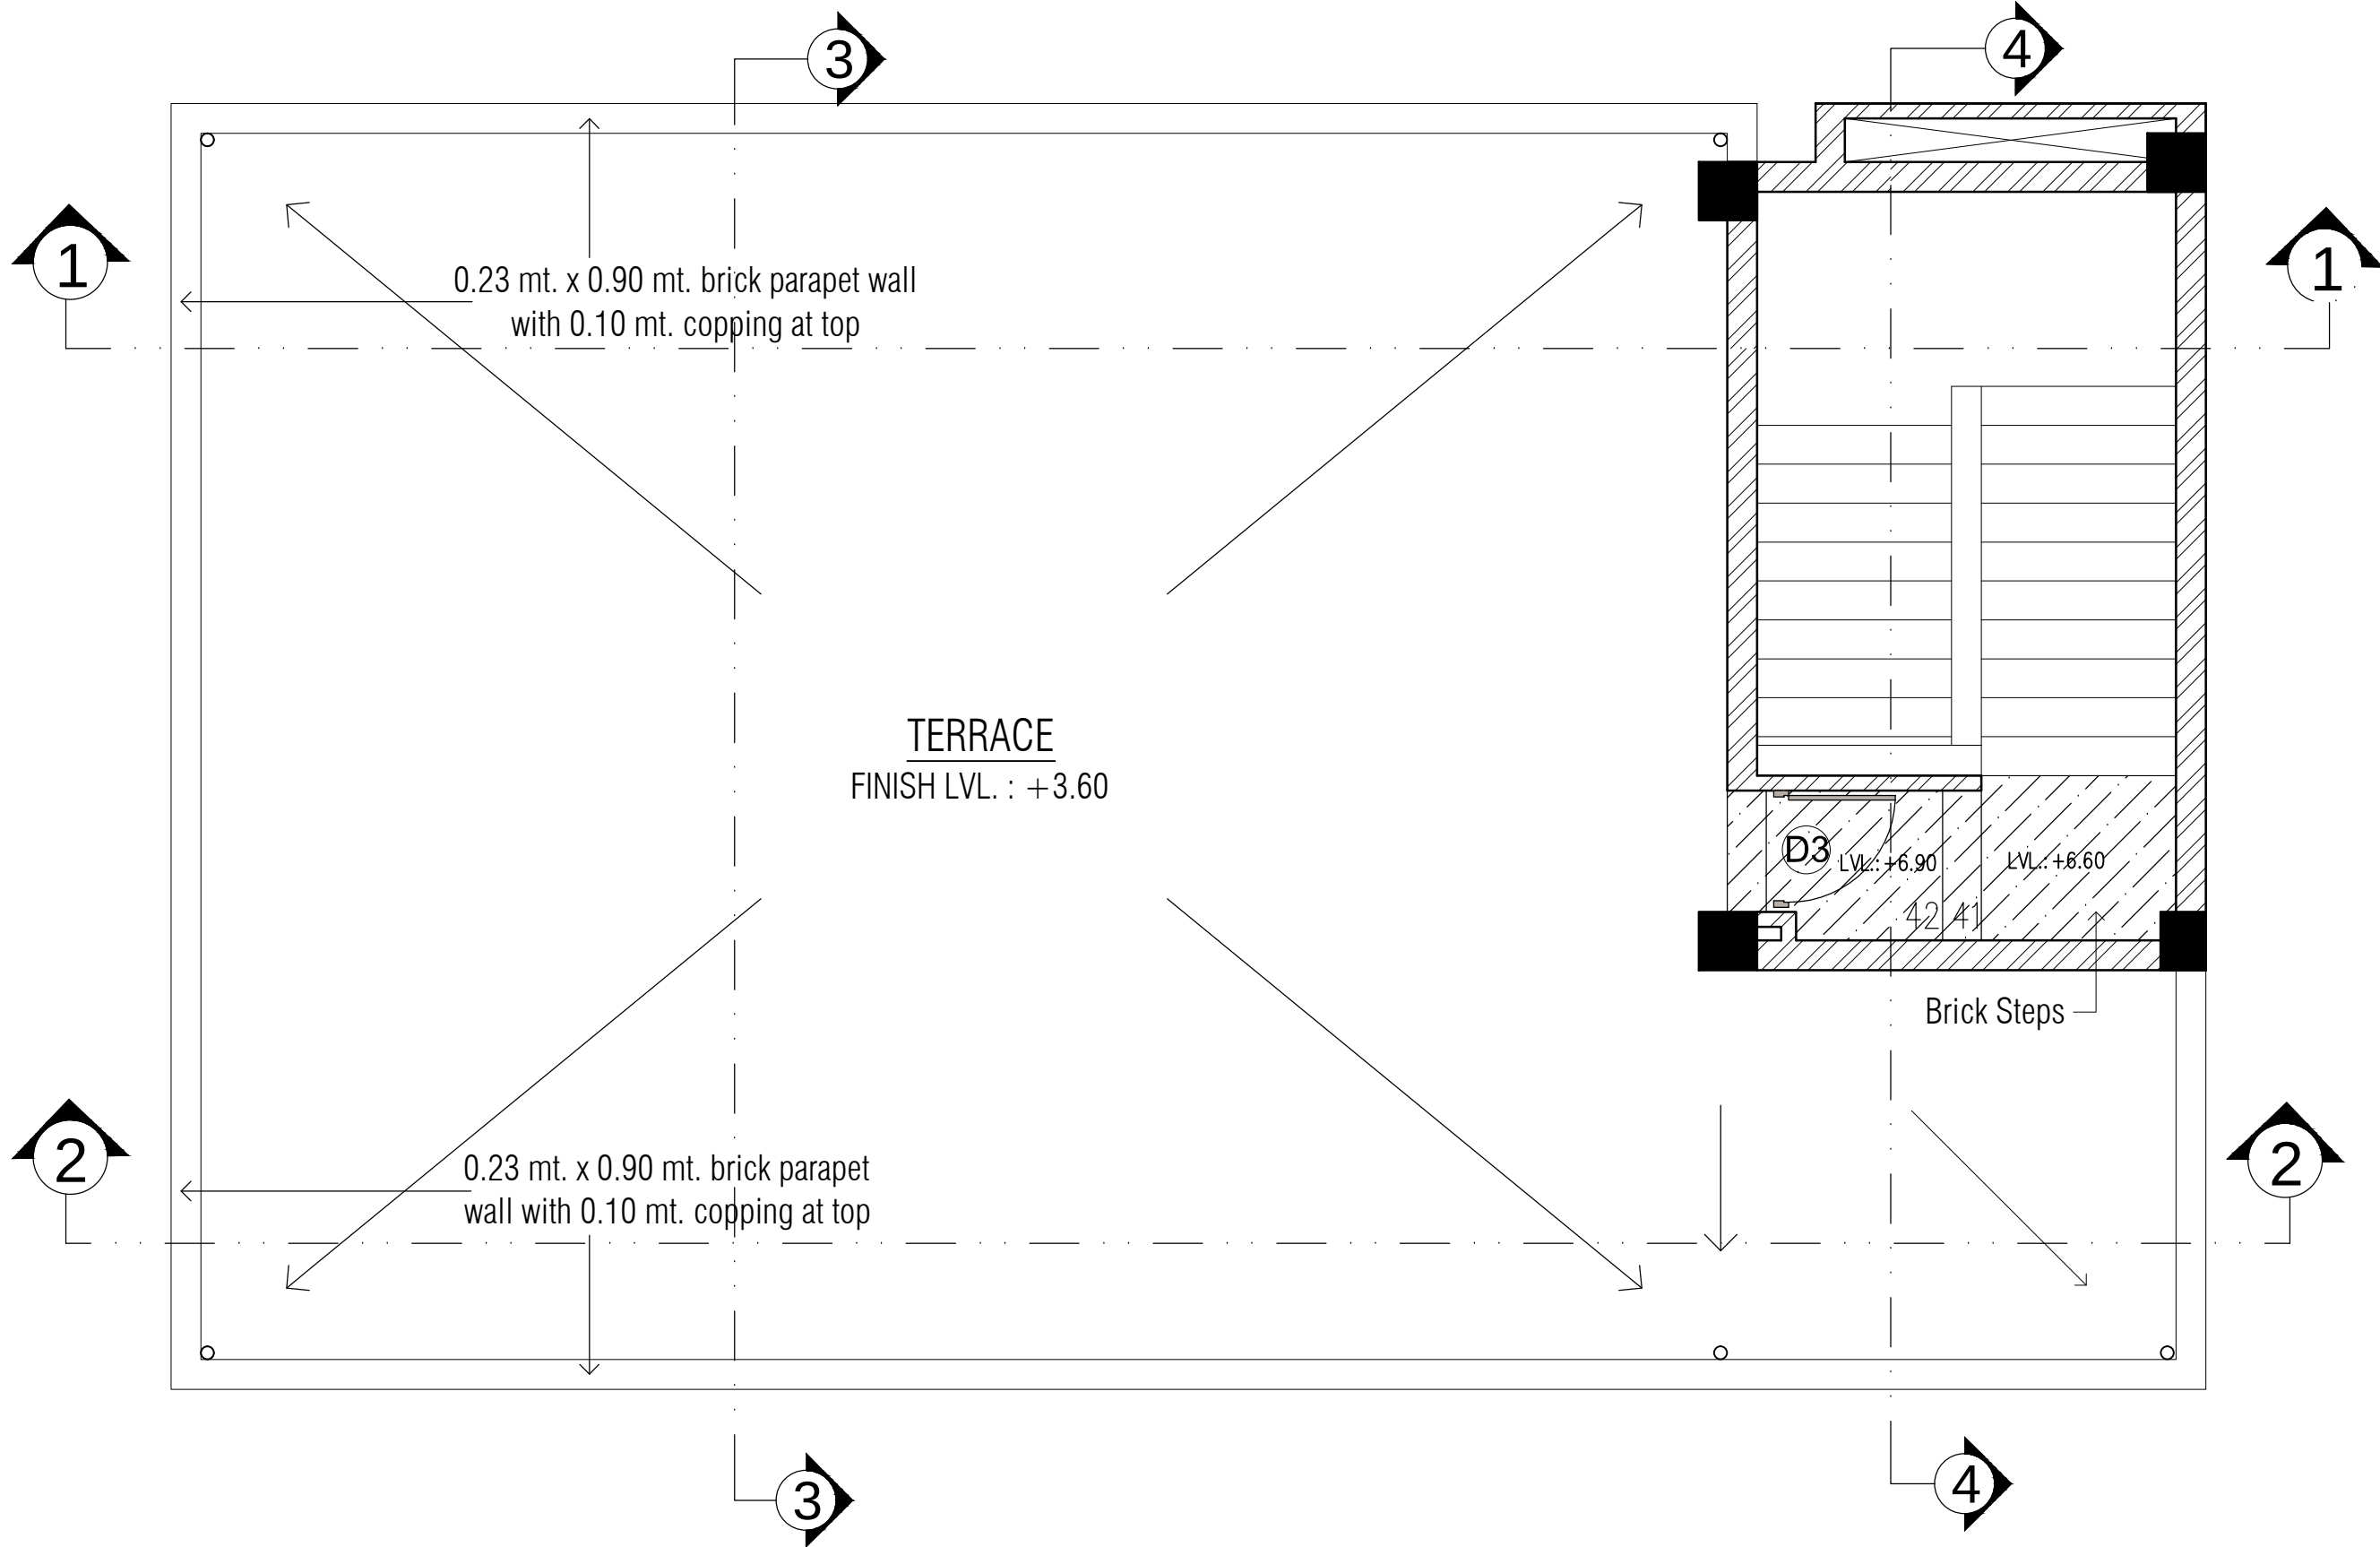


TERRACE PLAN

<u>PROJECT</u>		
2- H REVISE - ONLY GROUND FLOOR		
S.S.A	DRAWN BY : NIRALI PANDYA	DRG.NO.
	SCALE : N.T.S.	2/7
	DATE : 27/4/17	

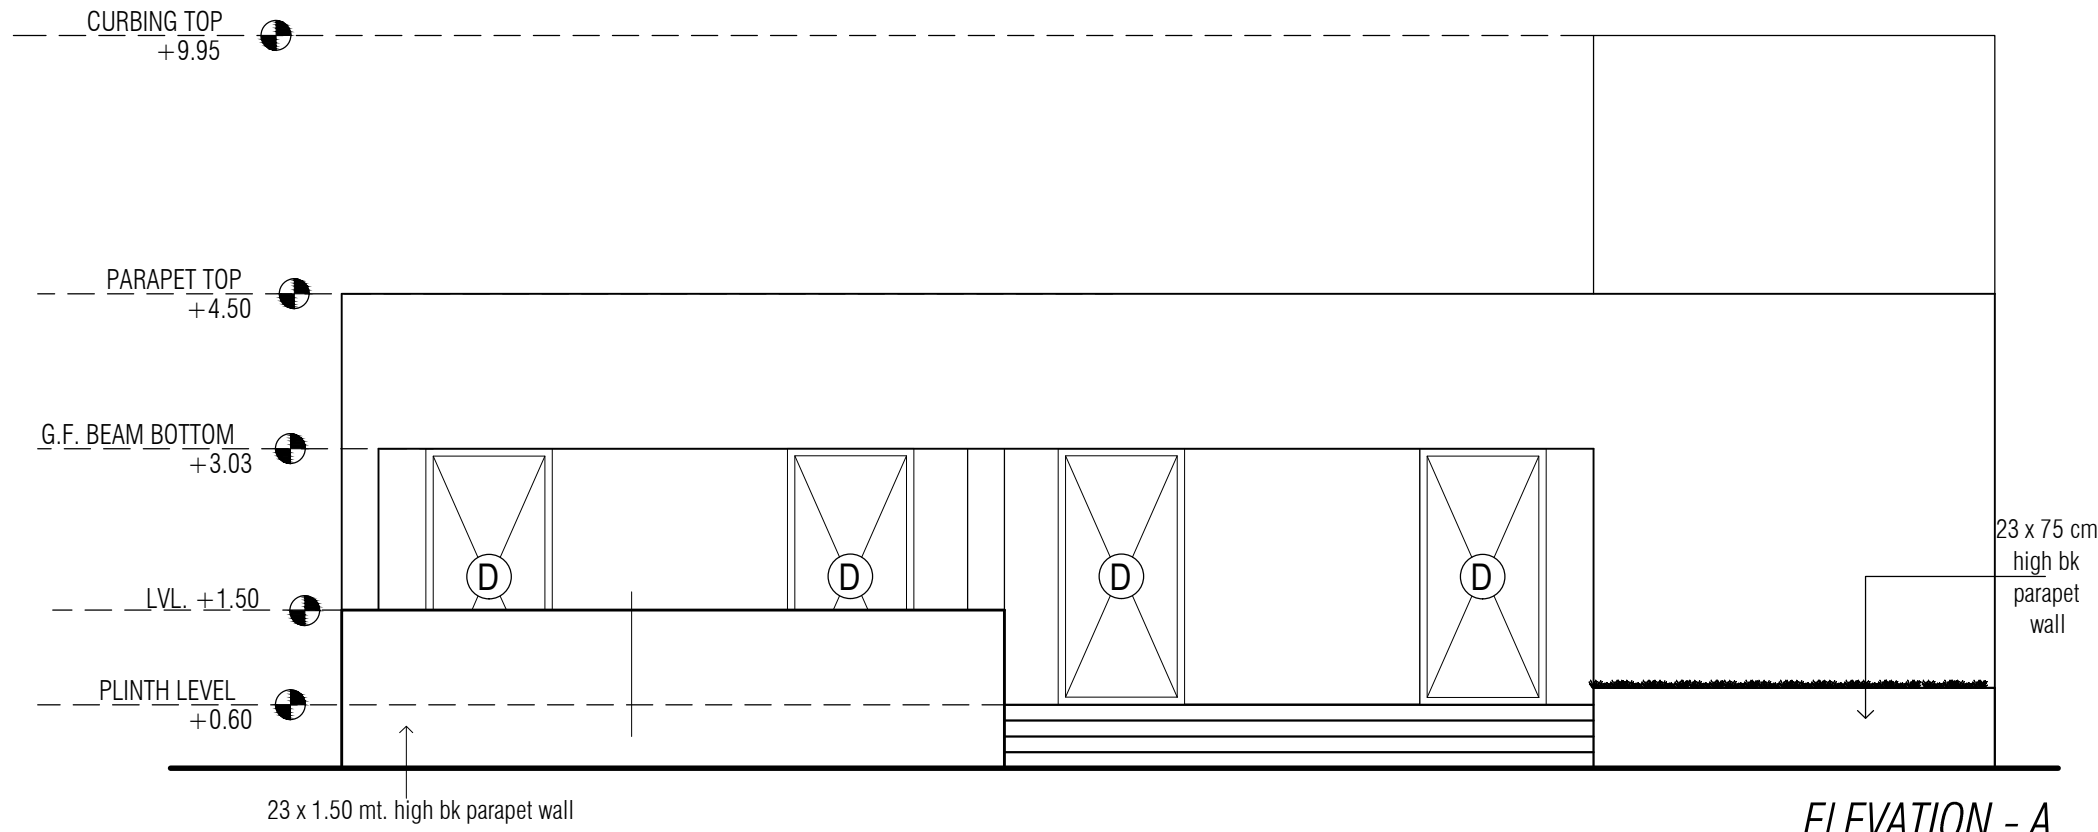


ELEVATION - A

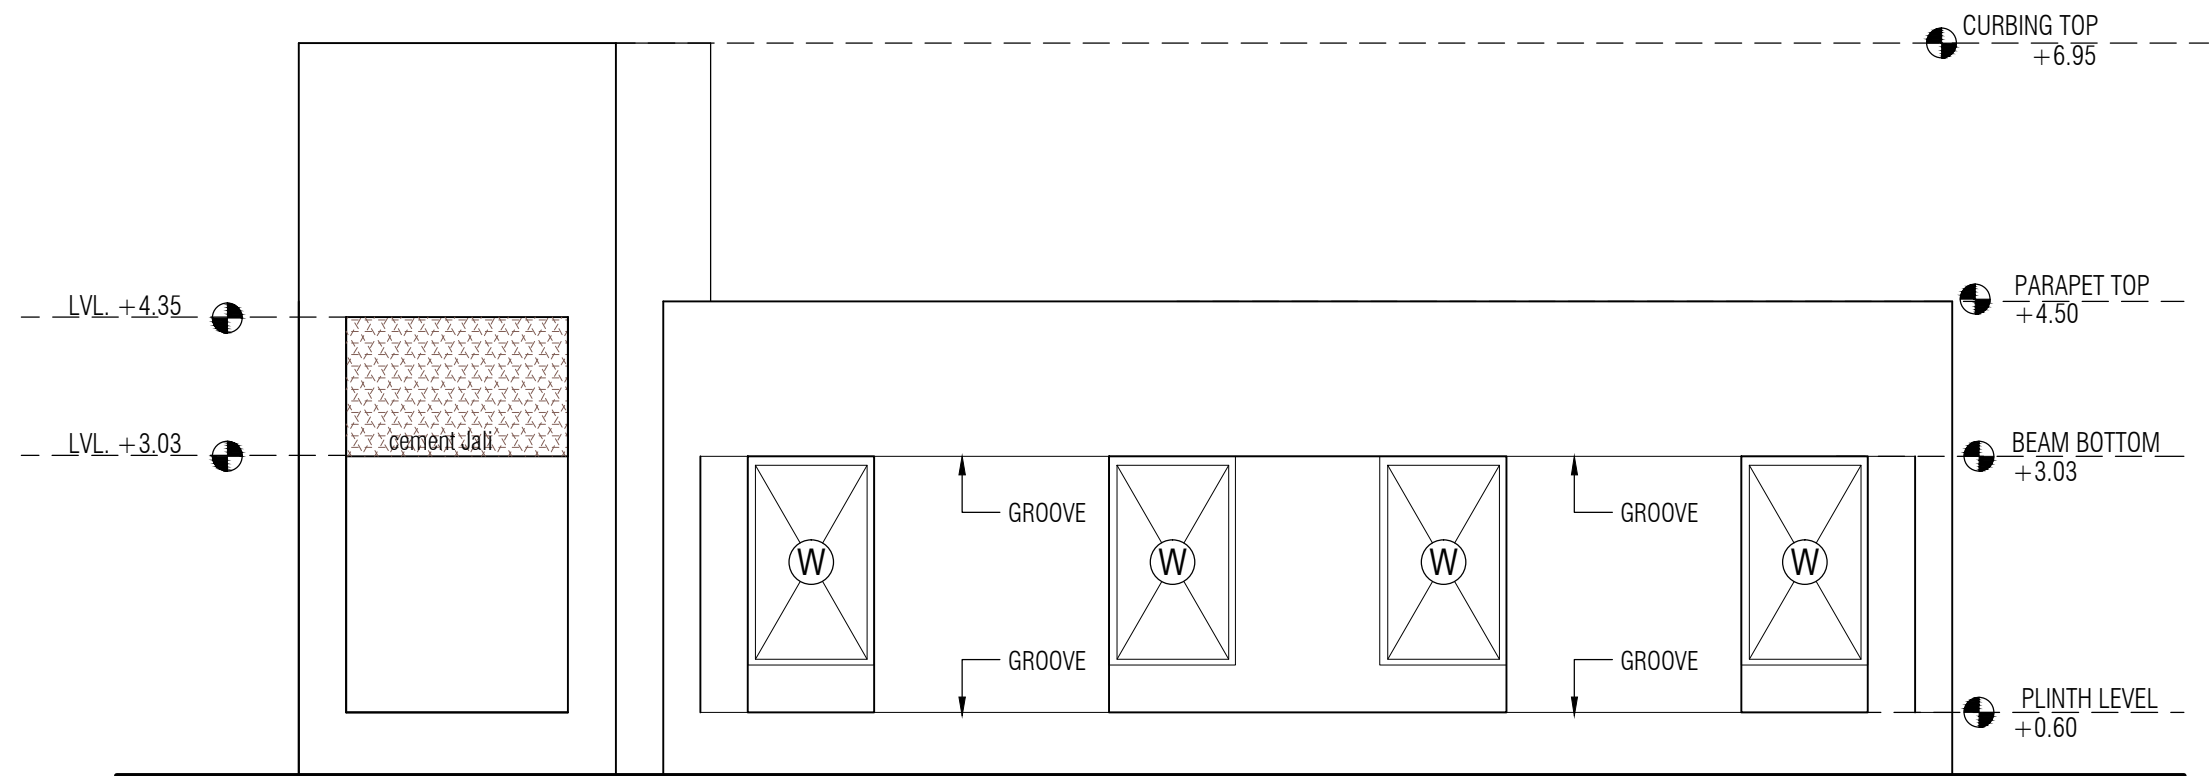


ELEVATION - C

ELEVATIONS

PROJECT		
2- H REVISE - ONLY GROUND FLOOR		
S.S.A	DRAWN BY : NIRALI PANDYA	DRG.NO. 6/7
	SCALE : N.T.S.	
	DATE : 27/4/17	

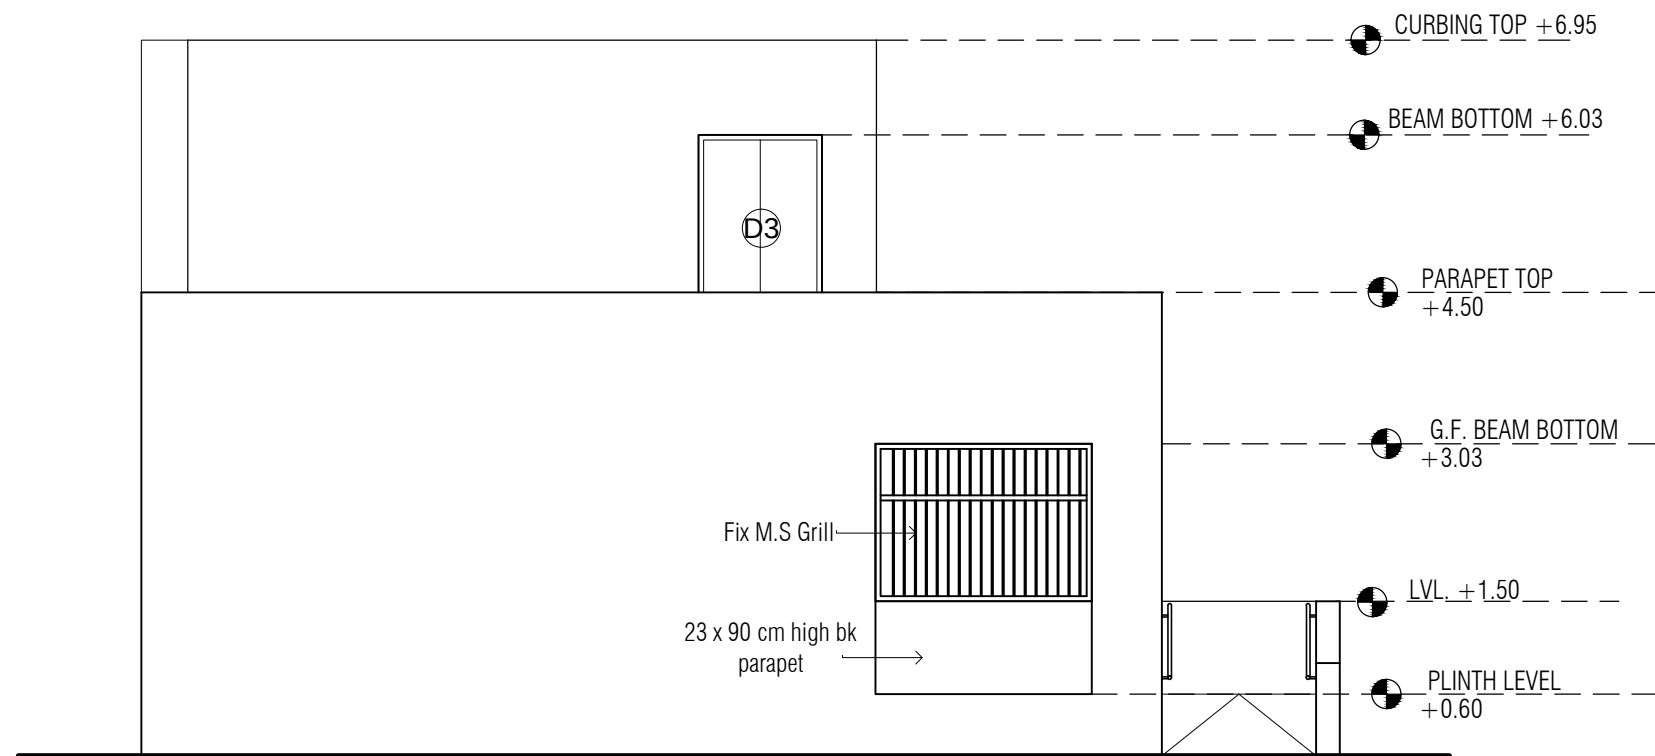

ELEVATION - B

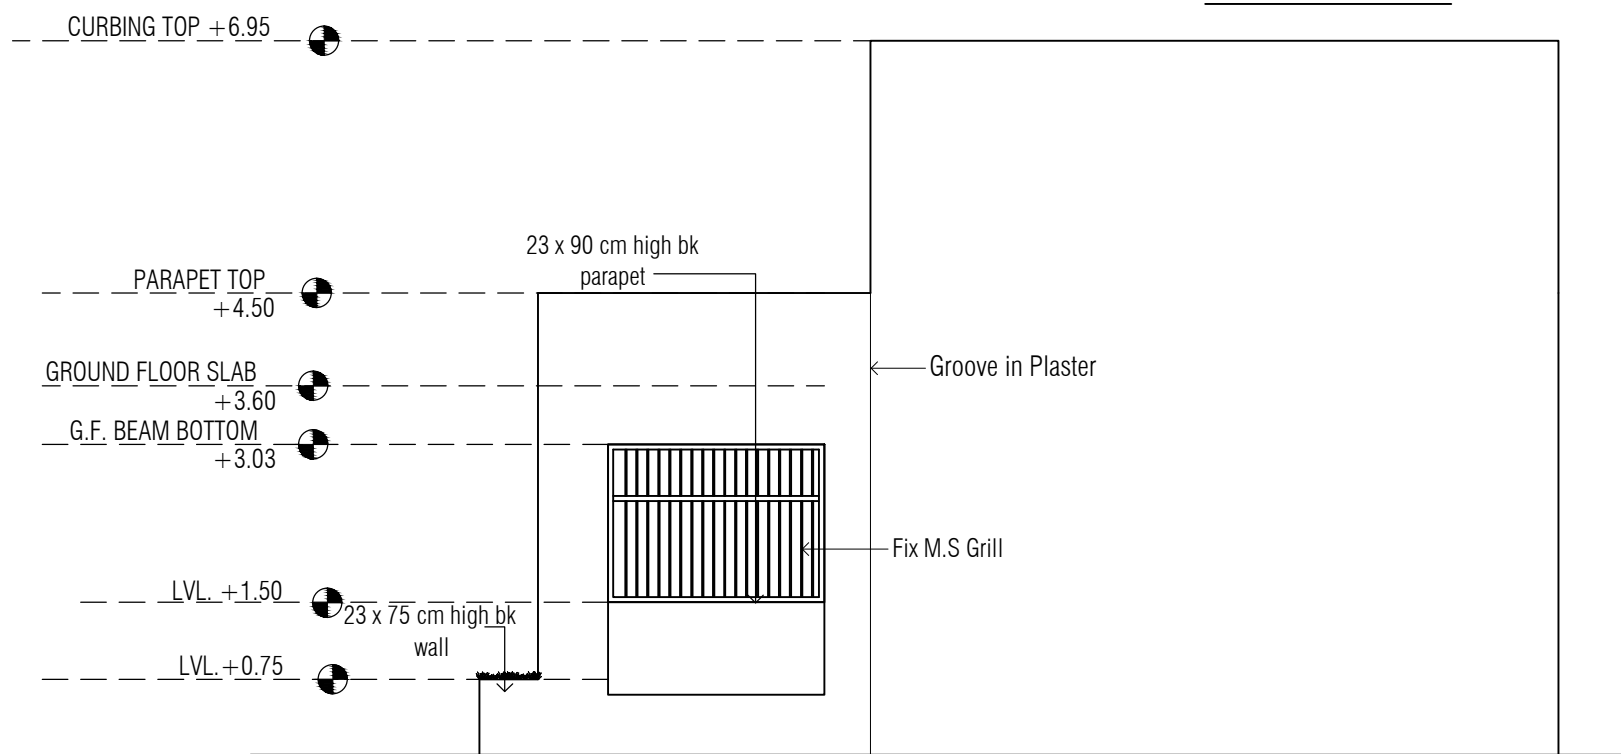

ELEVATION - D

ELEVATIONS

PROJECT

2- H REVISE - ONLY GROUND FLOOR

S.S.A



DRAWN BY : NIRALI PANDYA

DRG.NO.

SCALE : N.T.S.

DATE : 27/4/17

7/7

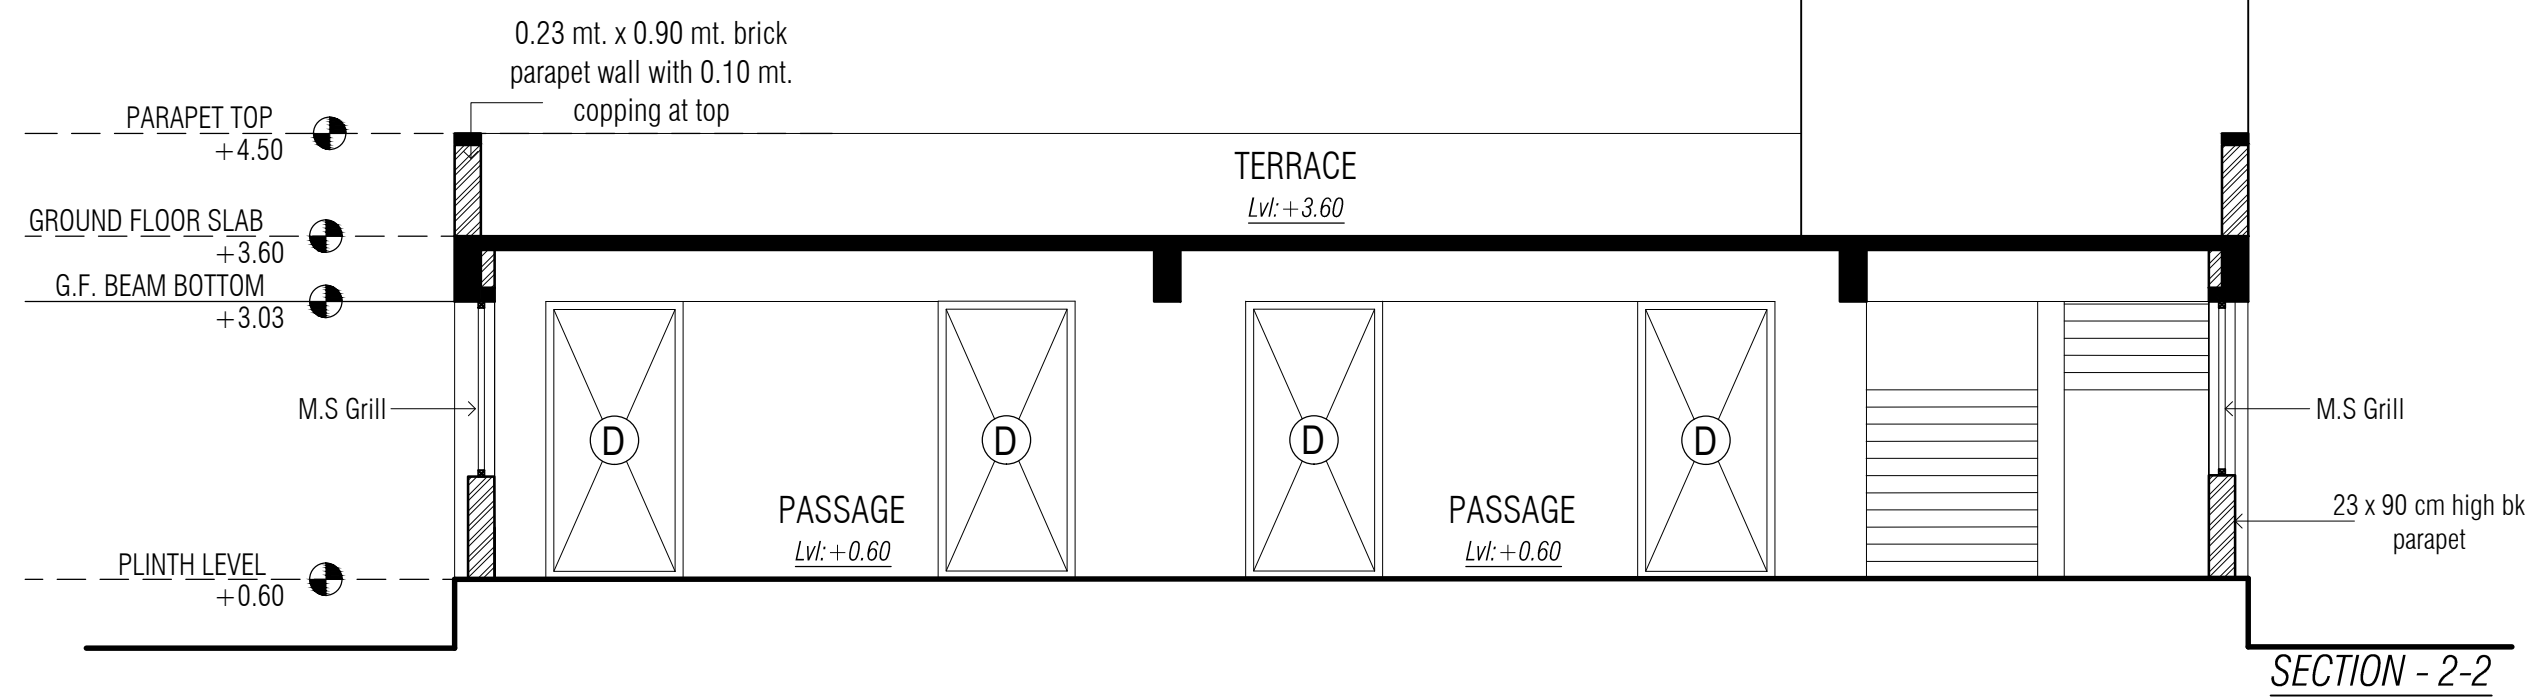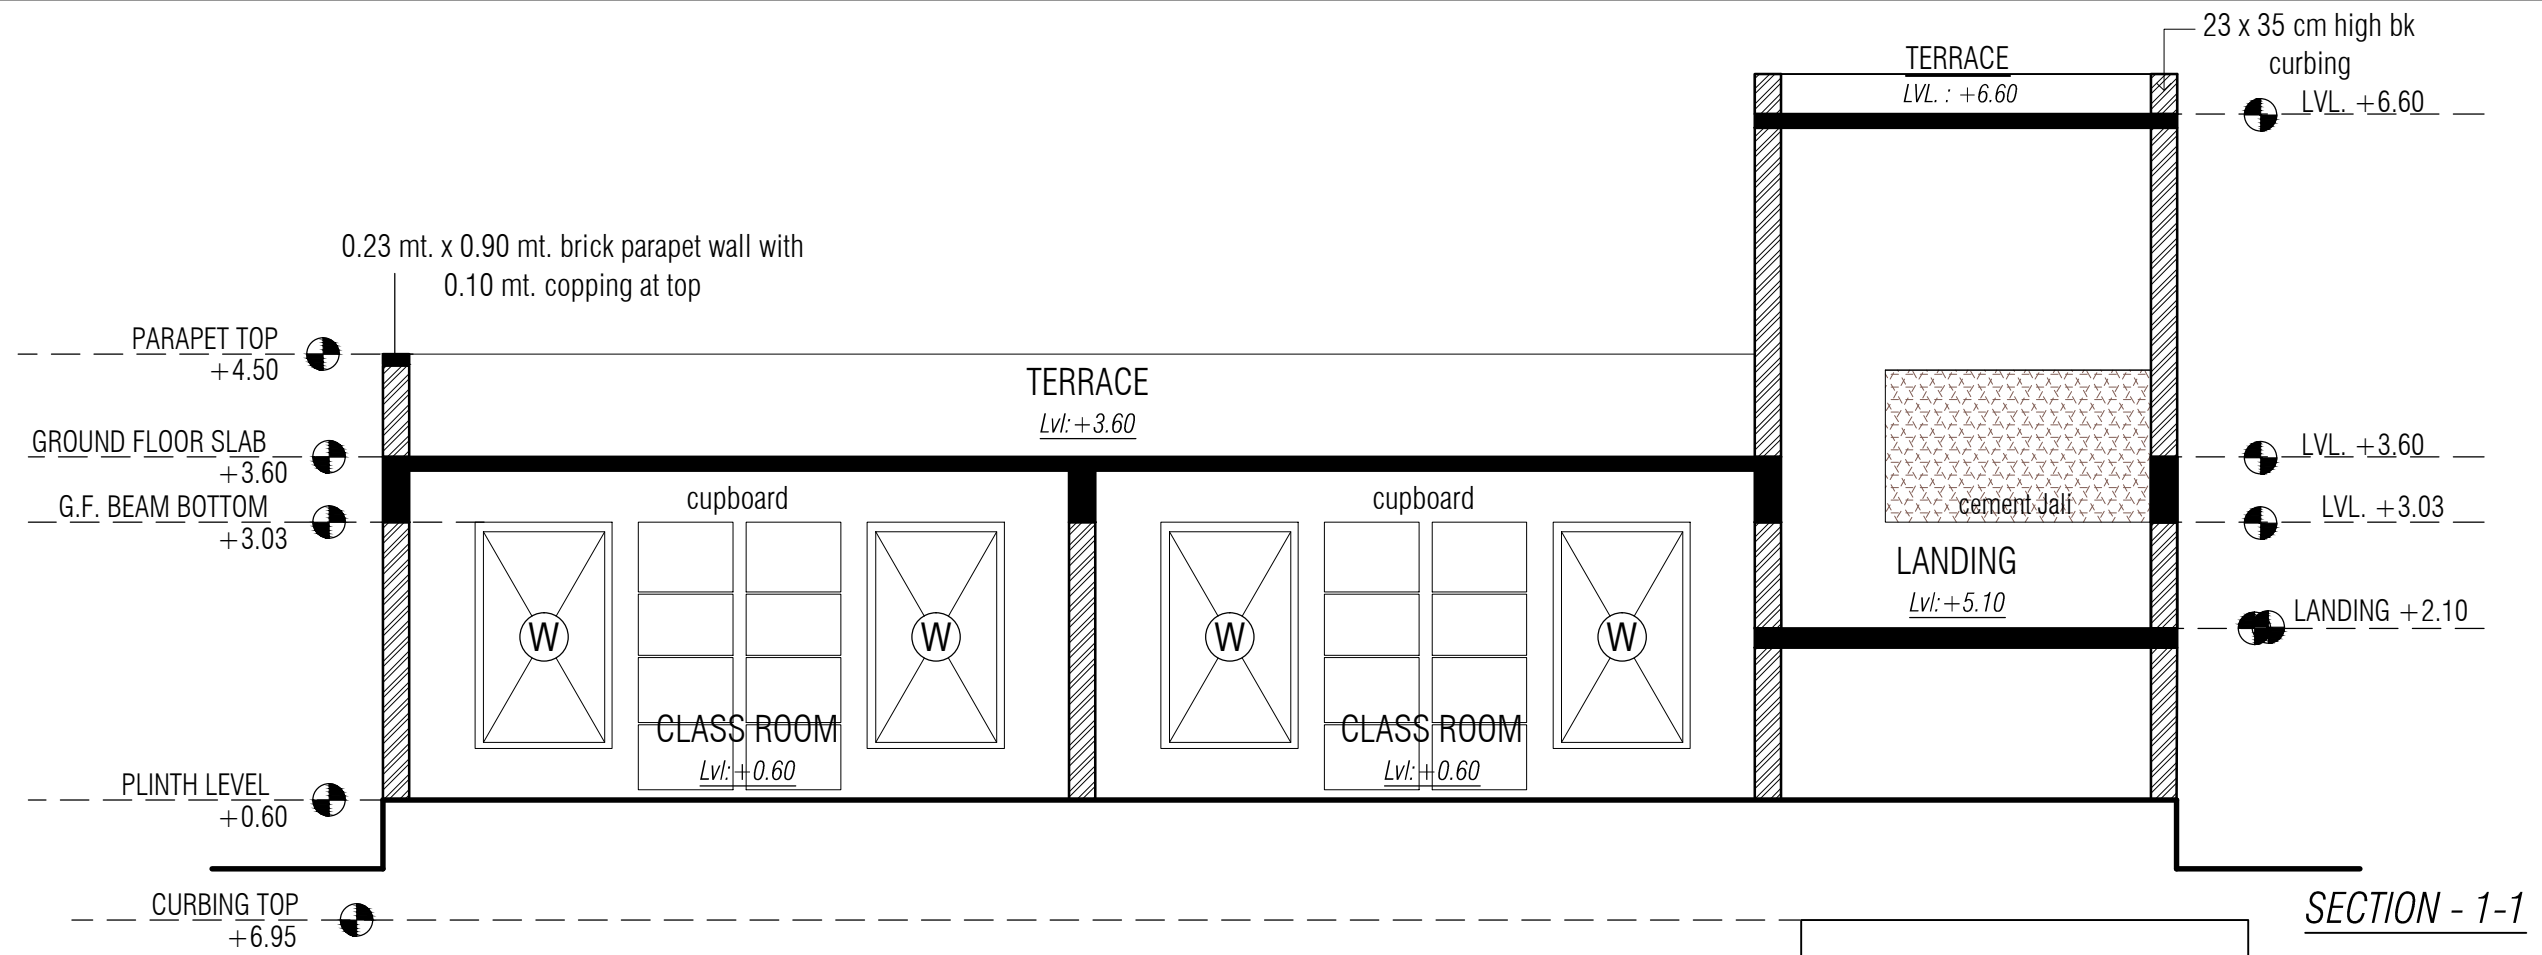

SECTIONS

PROJECT

2- H REVISE - ONLY GROUND FLOOR

S.S.A


DRAWN BY : NIRALI PANDYA

DRG.NO.


SCALE : N.T.S.

DATE : 27/4/17

3/7

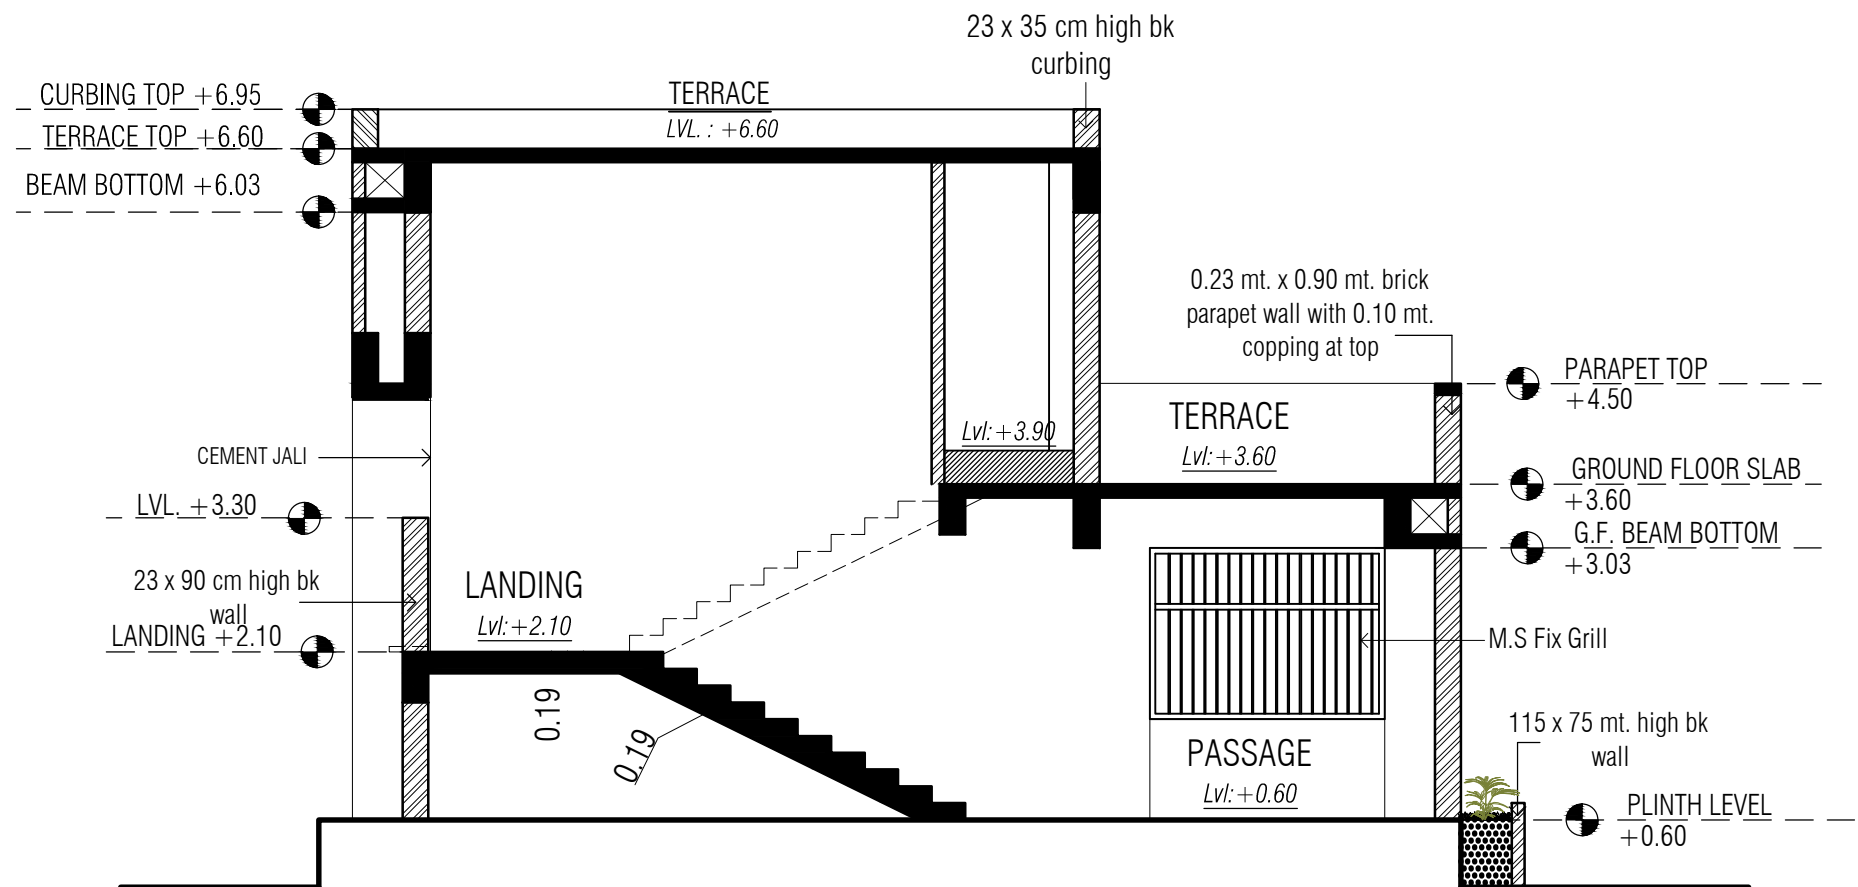

SECTION - 4-4

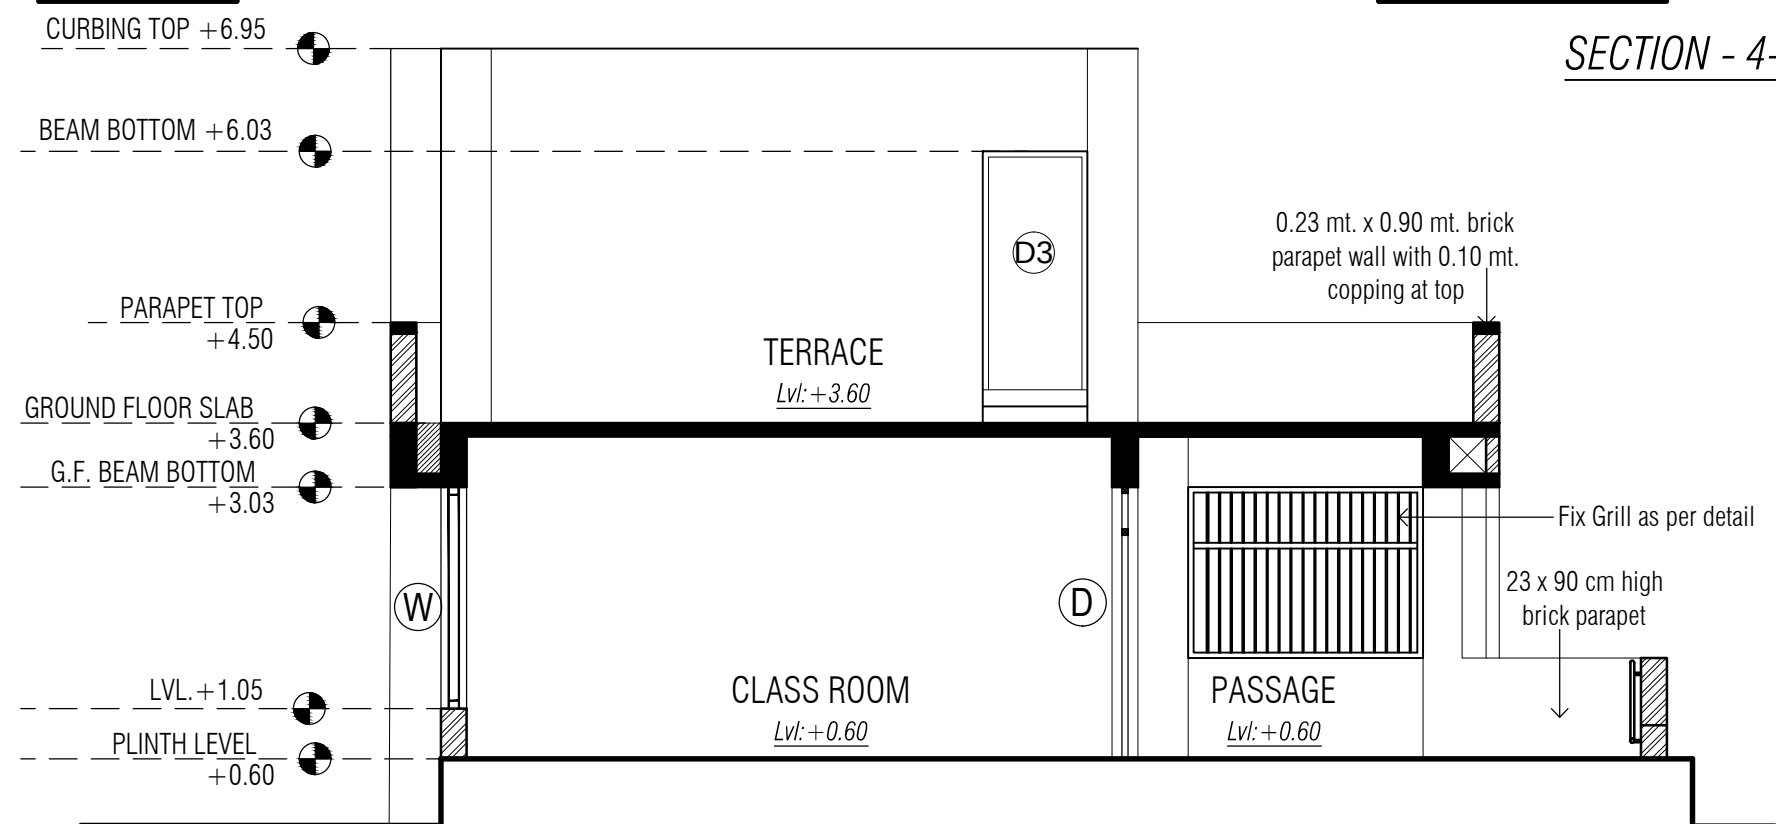

SECTION - 3-3

SECTIONS

PROJECT

2- H REVISE - ONLY GROUND FLOOR

S.S.A


DRAWN BY : NIRALI PANDYA

DRG.NO.


SCALE : N.T.S.

DATE : 27/4/17

4/7

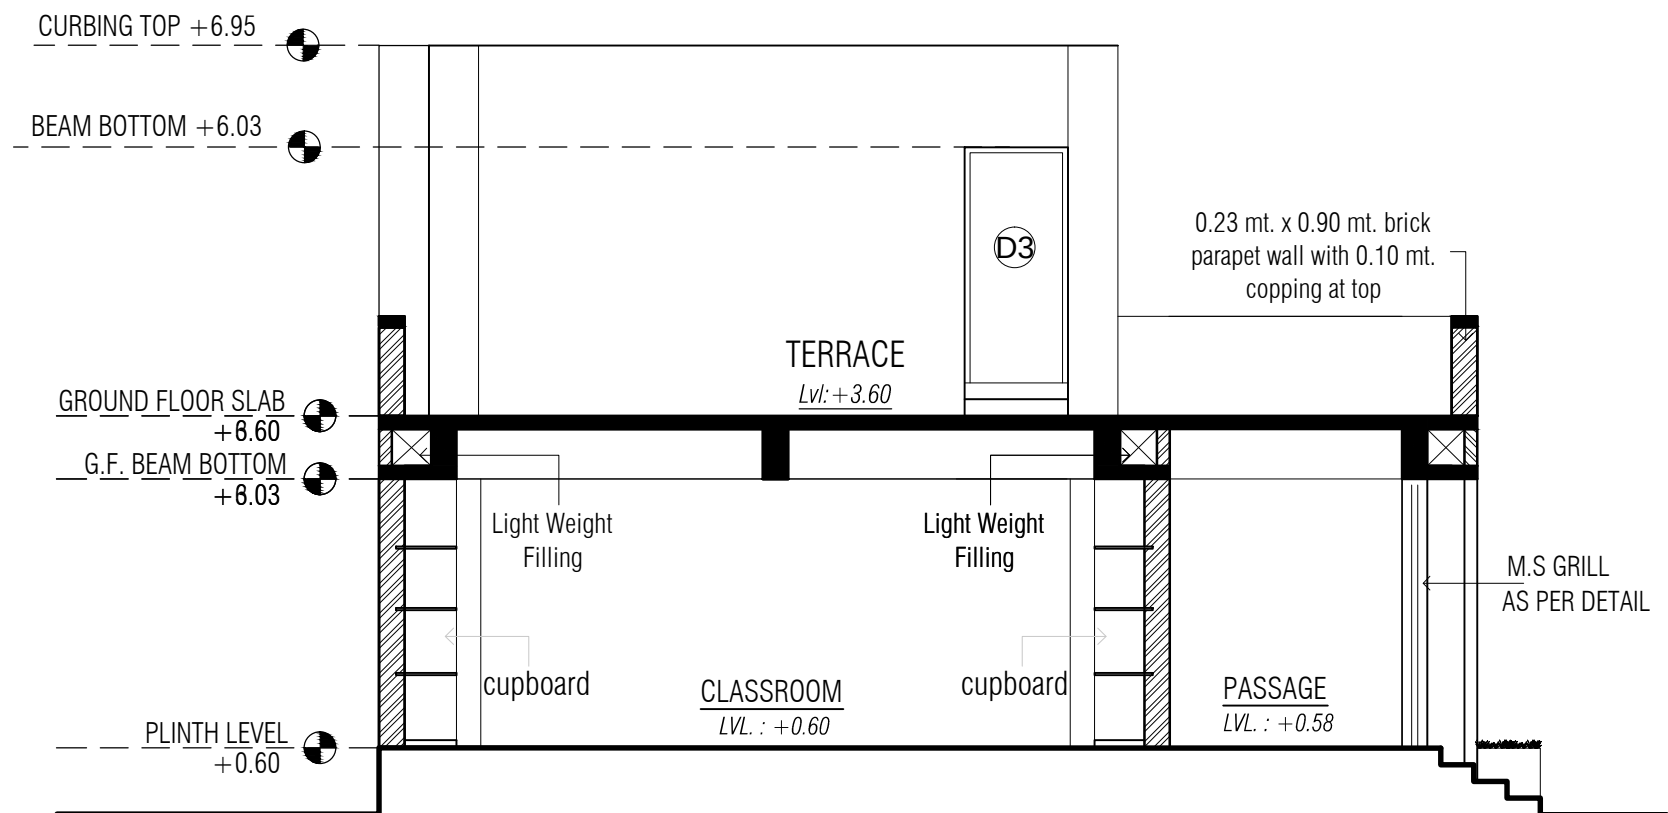

SECTION -5-5

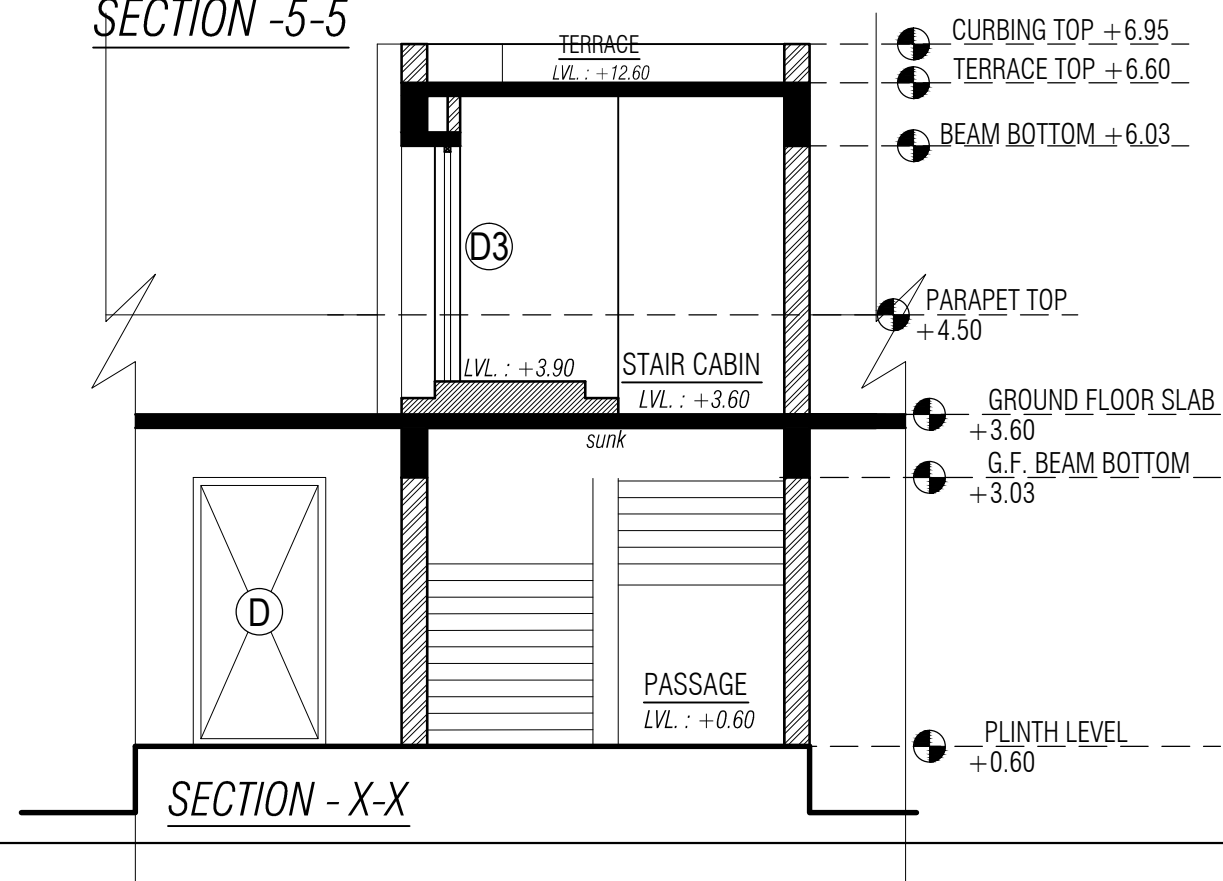

SECTION - X-X

SECTIONS

PROJECT

2- H REVISE - ONLY GROUND FLOOR

S.S.A

DRAWN BY : NIRALI PANDYA

DRG.NO.

SCALE : N.T.S.

DATE : 27/4/17

5/7