





ARCHITECTURAL DRAWINGS
 FOR
 AAMLOL PRI.SCH.
 2- H CLASS ROOM (G+1)
 TA-DANTA DIST-BK
 PKG.NO.-DIR/ACR/BK/2271



DRG.NO	TITLE
1/7	GROUND FLOOR PLAN
2/7	TERRACE PLAN
3/7	SECTION: -1-1 & SECTION:- 2-2
4/7	SECTION: -3-3 & SECTION:- 4-4
5/7	SECTION: -5-5 & SECTION:- X-X
6/7	ELEVATIONS - A & ELEVATIONS :C
7/7	ELEVATIONS - B & ELEVATIONS :D

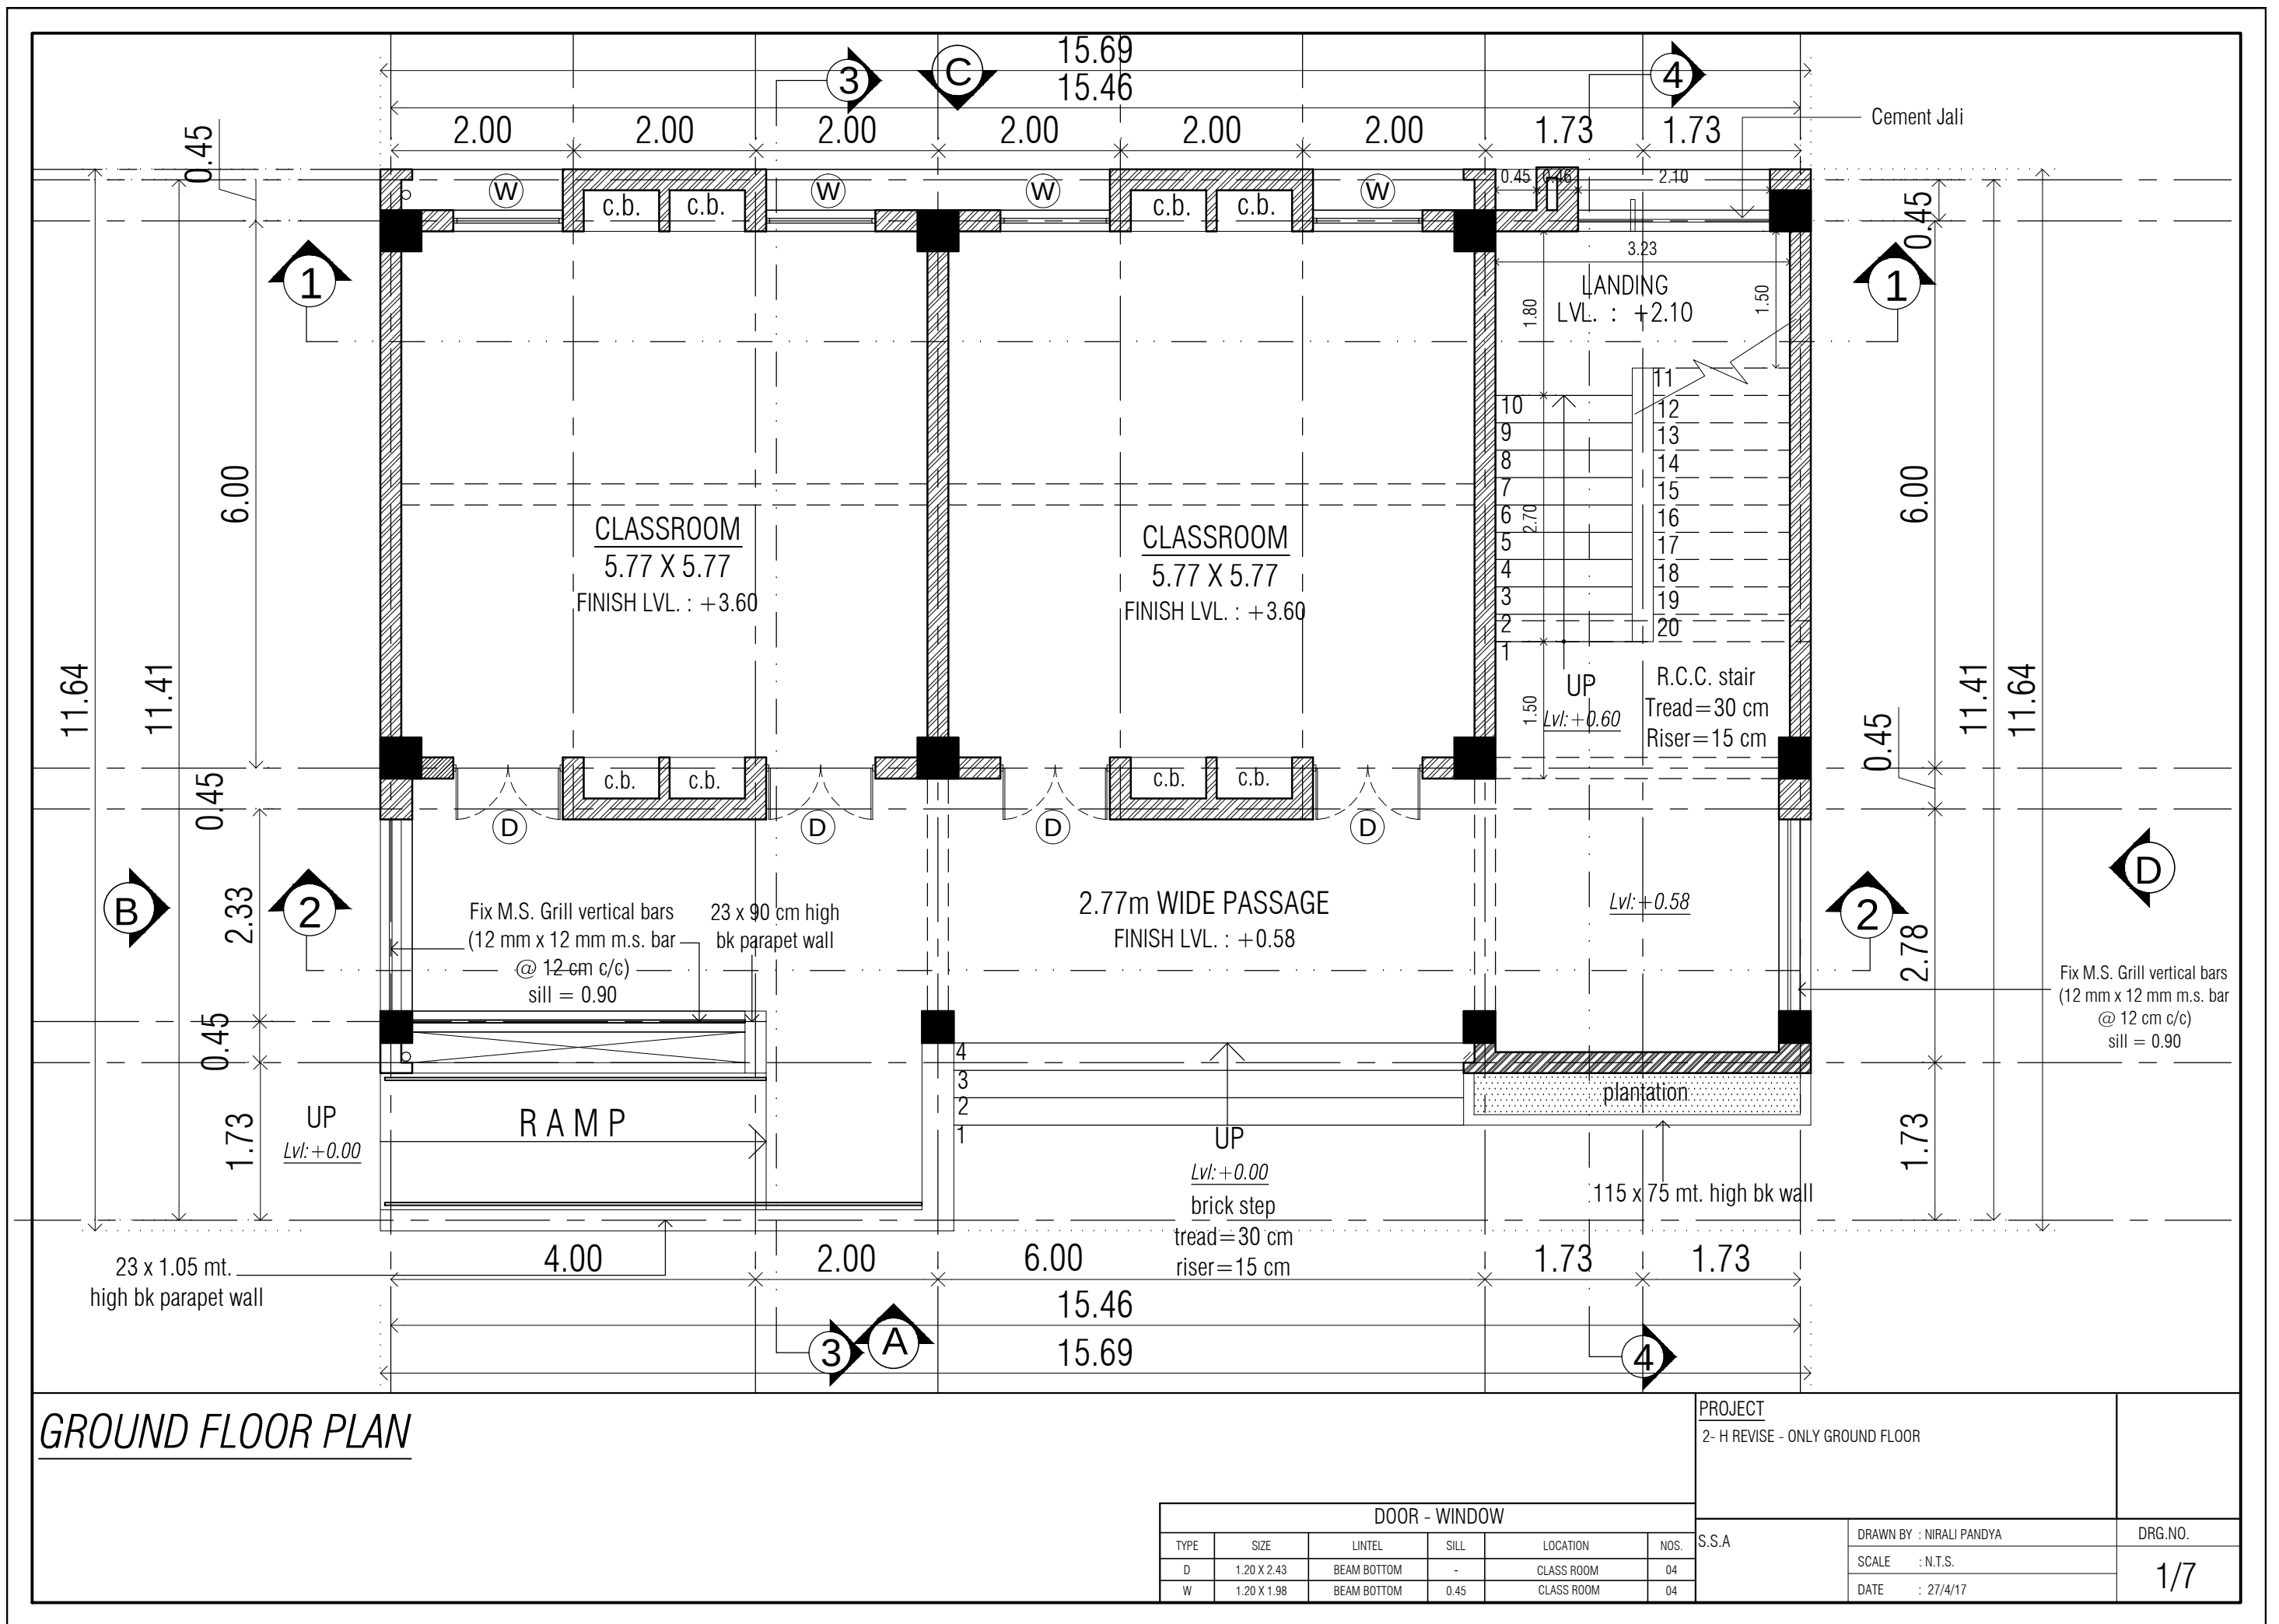

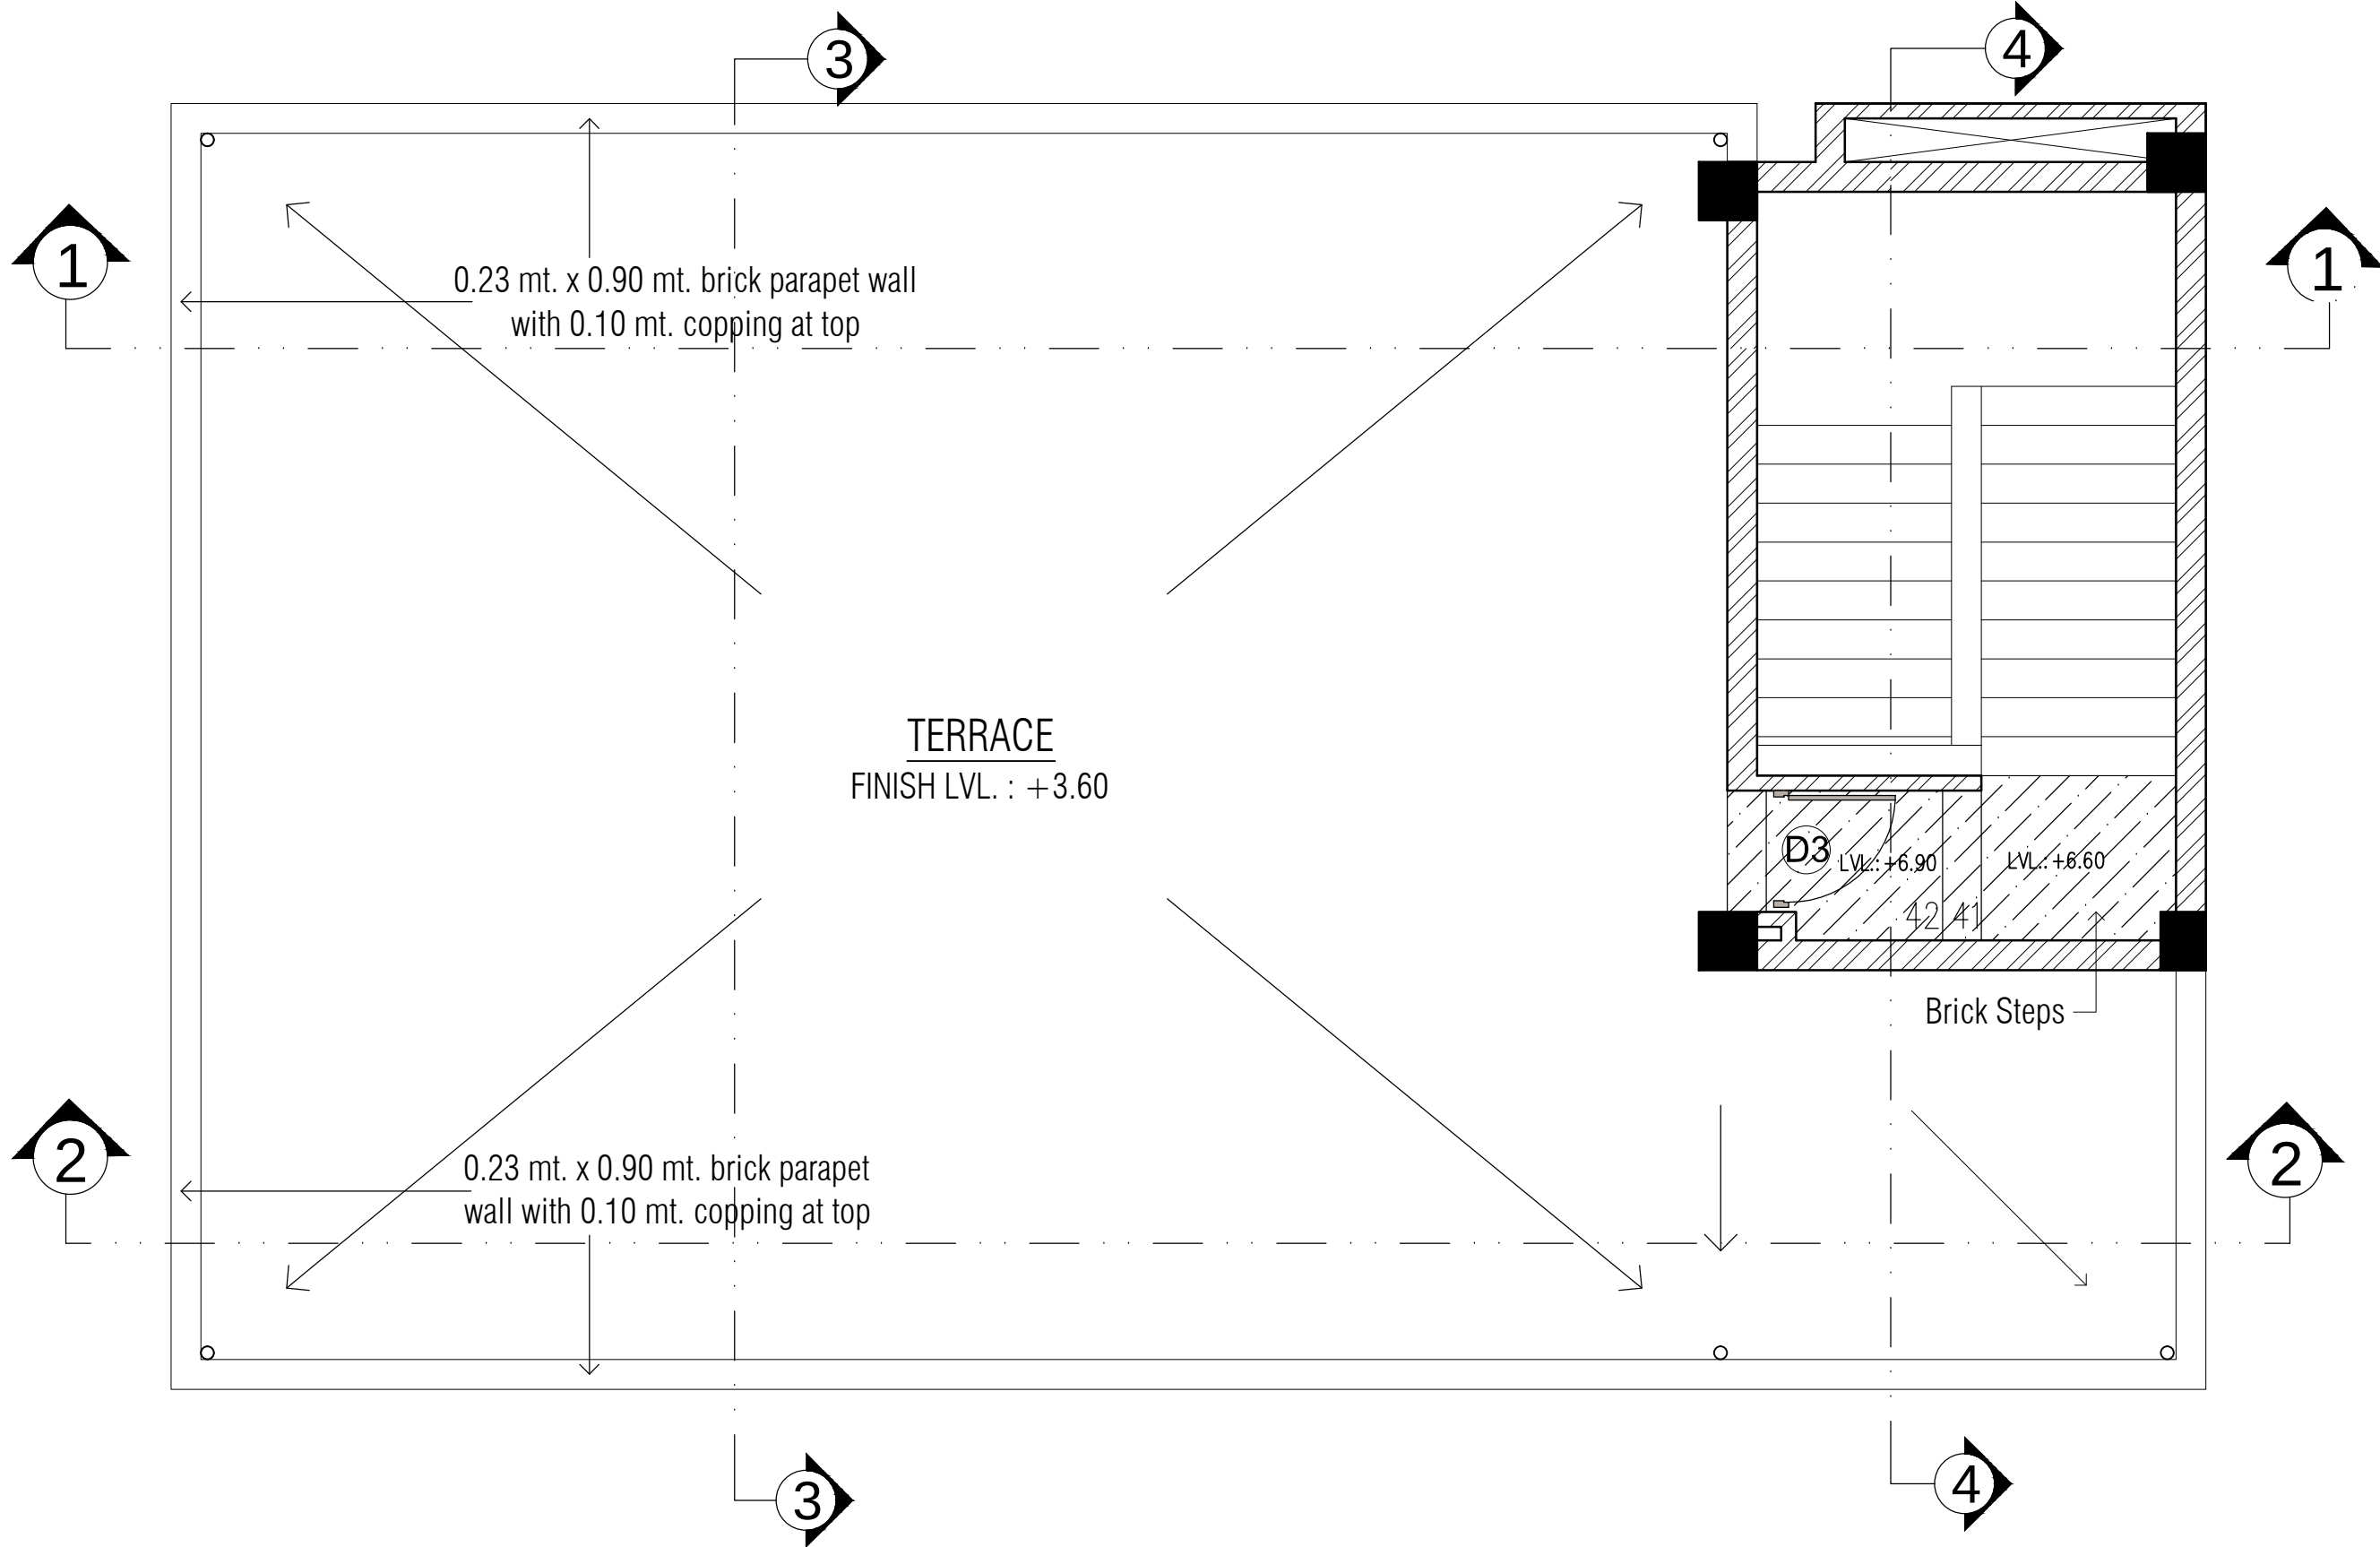


TERRACE PLAN

<u>PROJECT</u>		
2- H REVISE - ONLY GROUND FLOOR		
S.S.A	DRAWN BY : NIRALI PANDYA	DRG.NO.
	SCALE : N.T.S.	2/7
	DATE : 27/4/17	

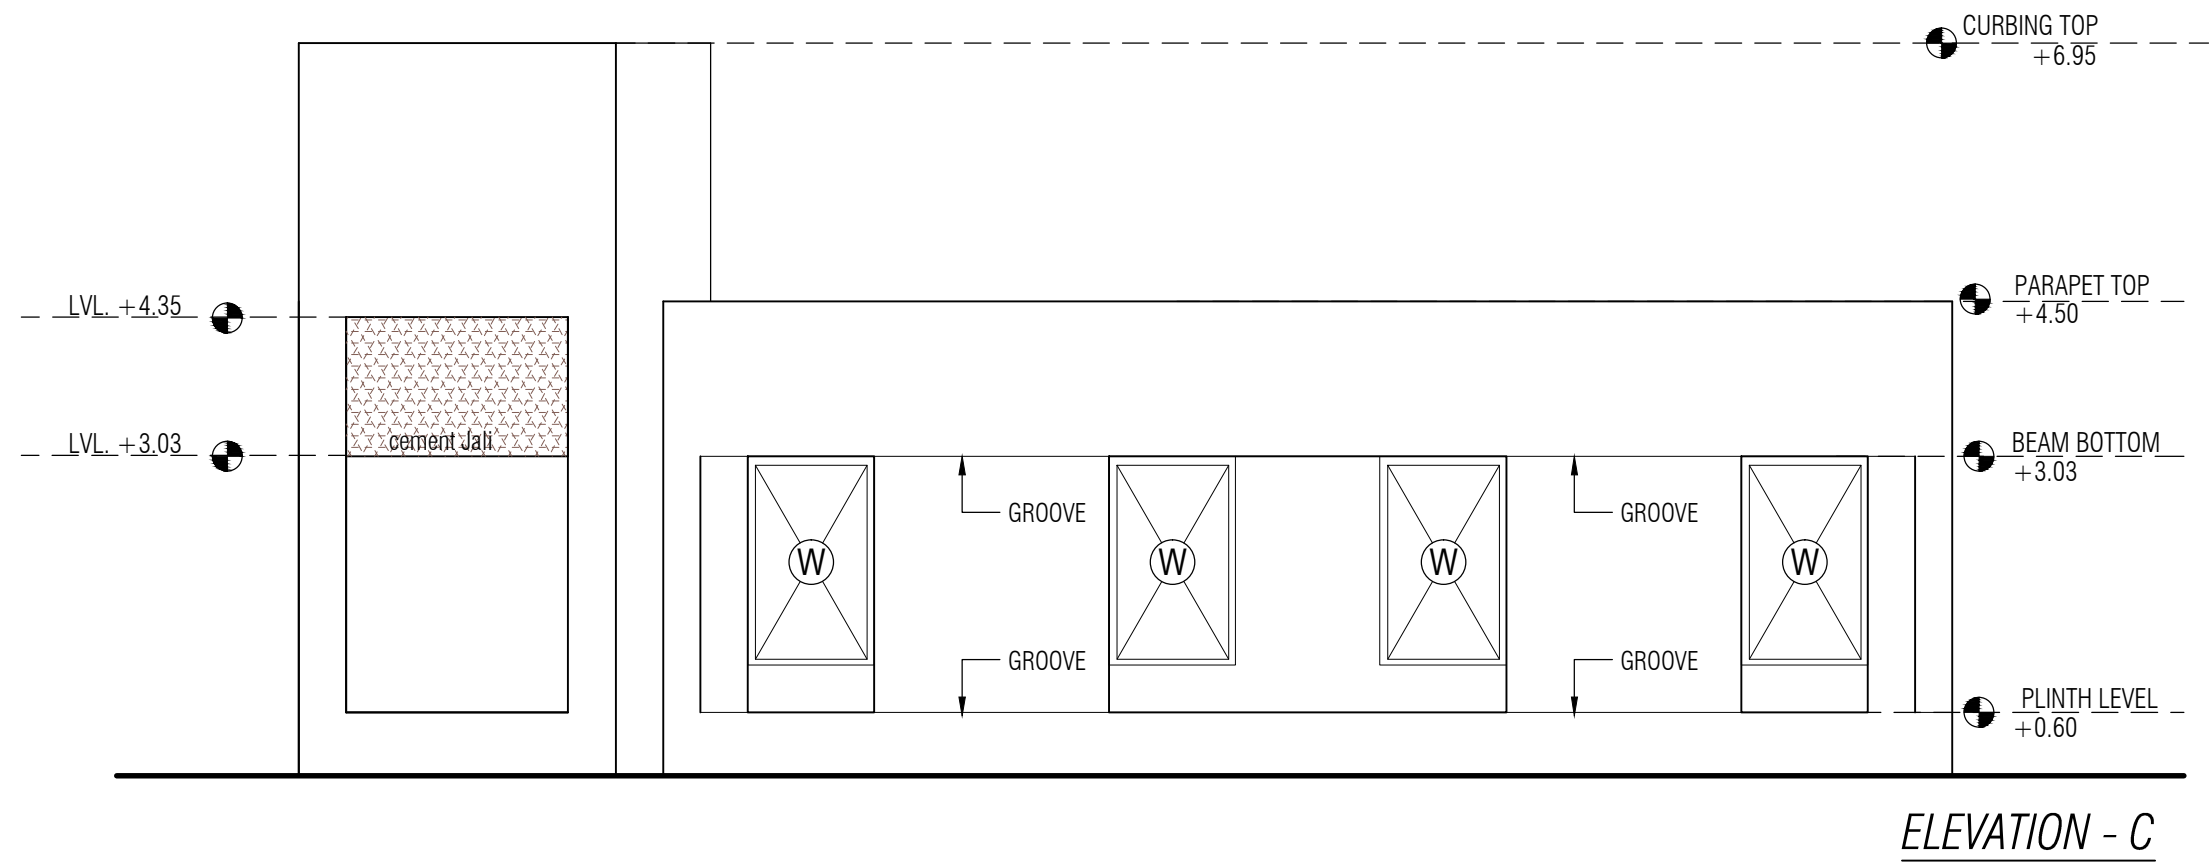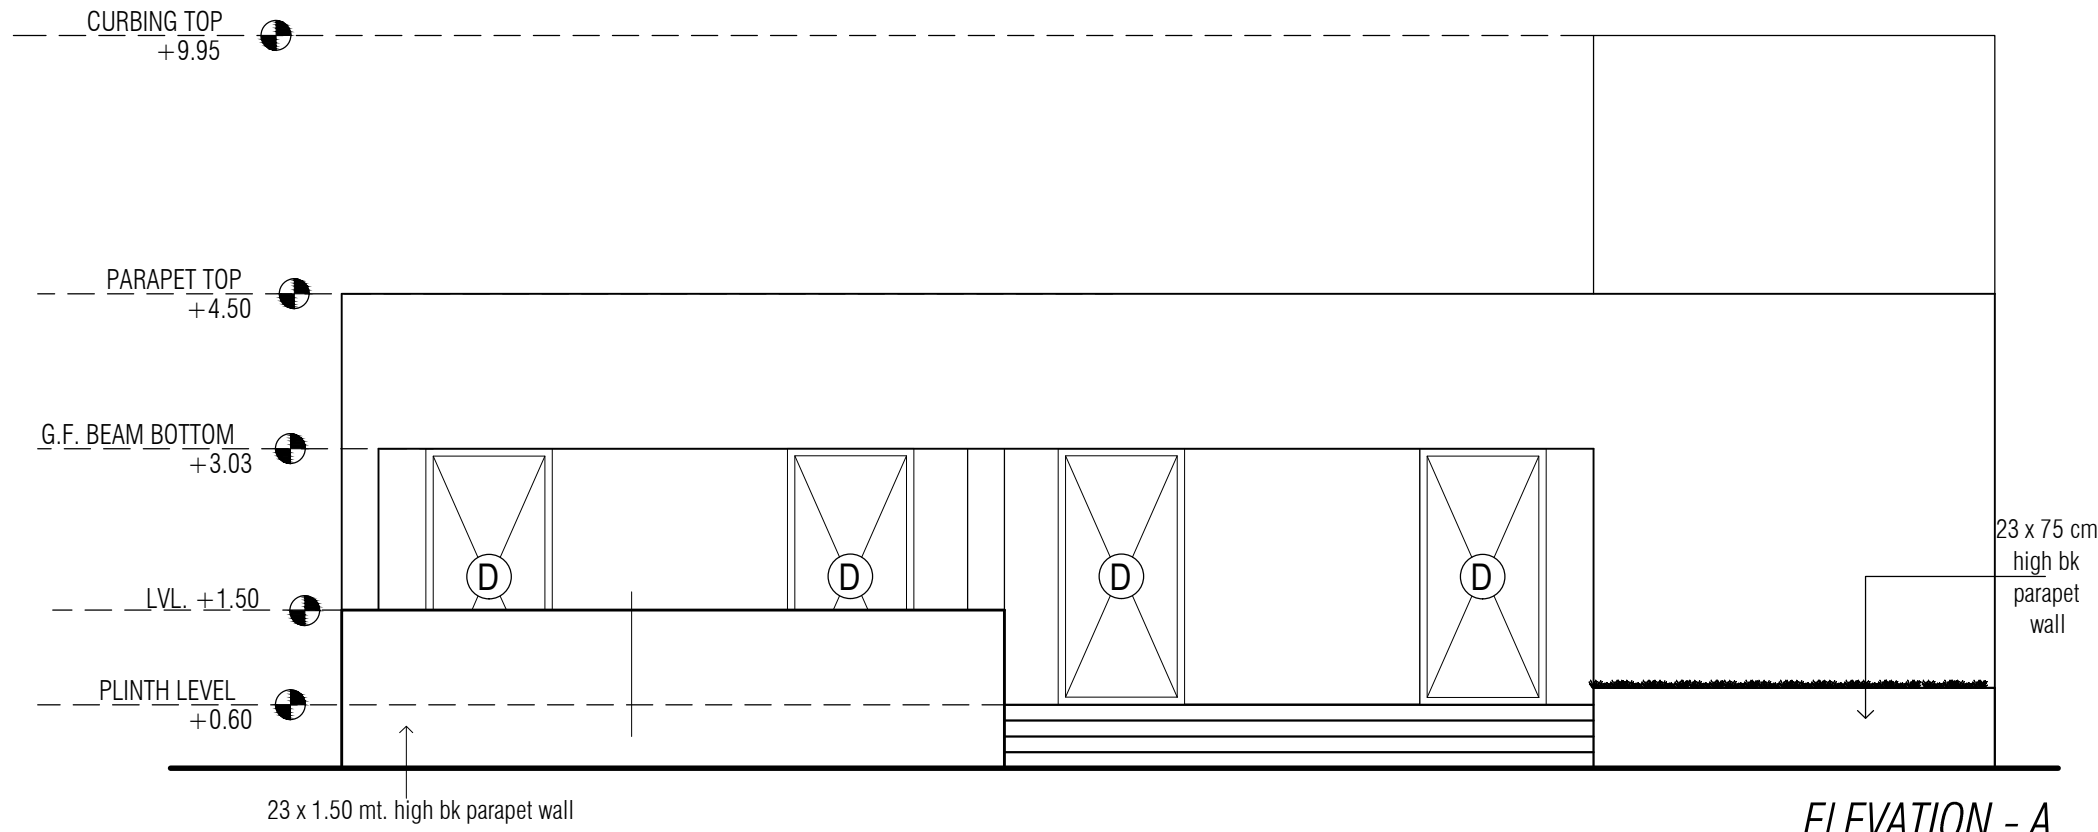


ELEVATIONS

PROJECT		
2- H REVISE - ONLY GROUND FLOOR		
S.S.A	DRAWN BY : NIRALI PANDYA	DRG.NO.
	SCALE : N.T.S.	6/7
	DATE : 27/4/17	

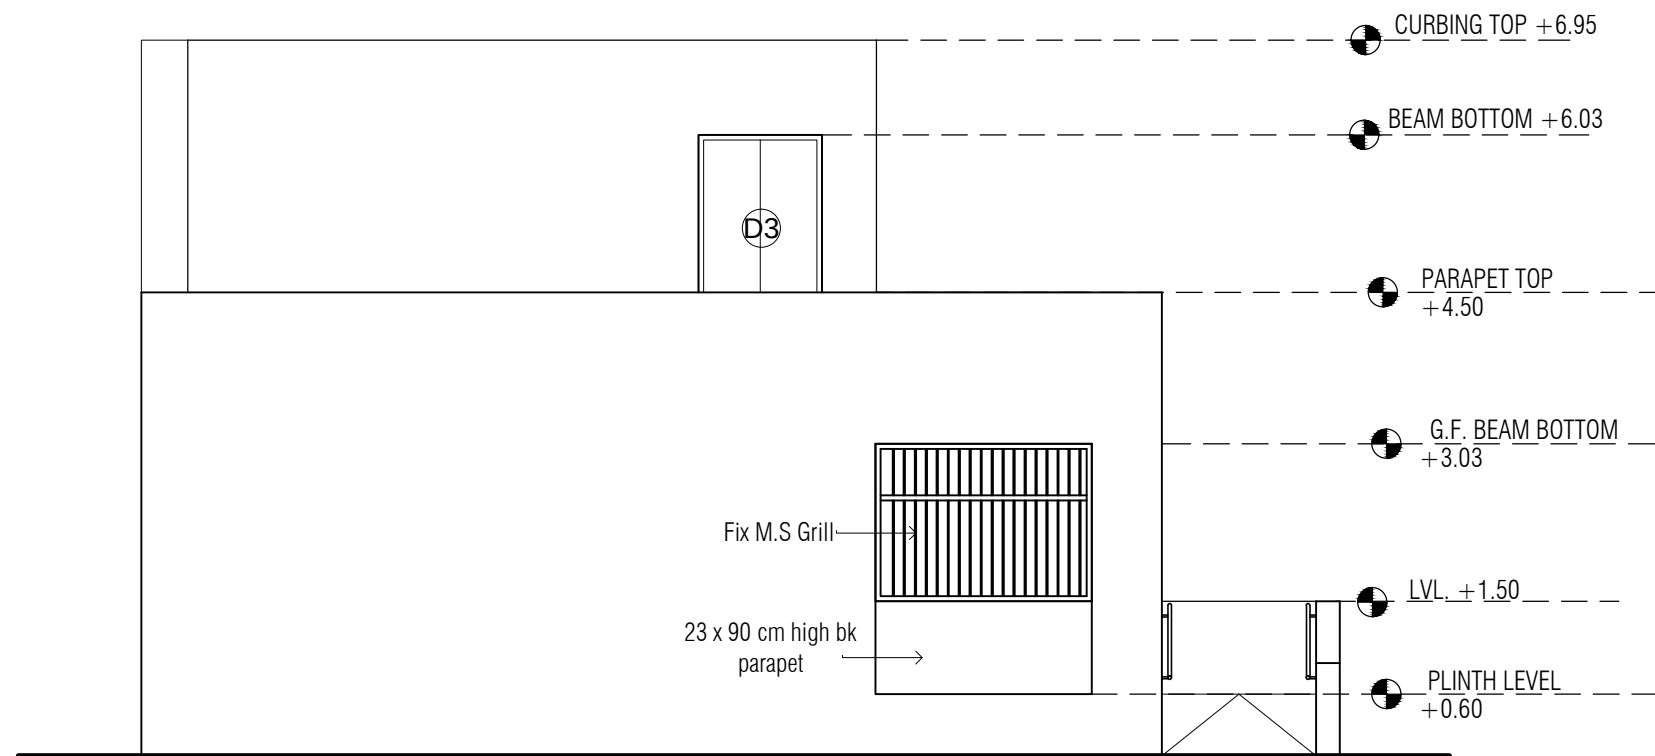

ELEVATION - B

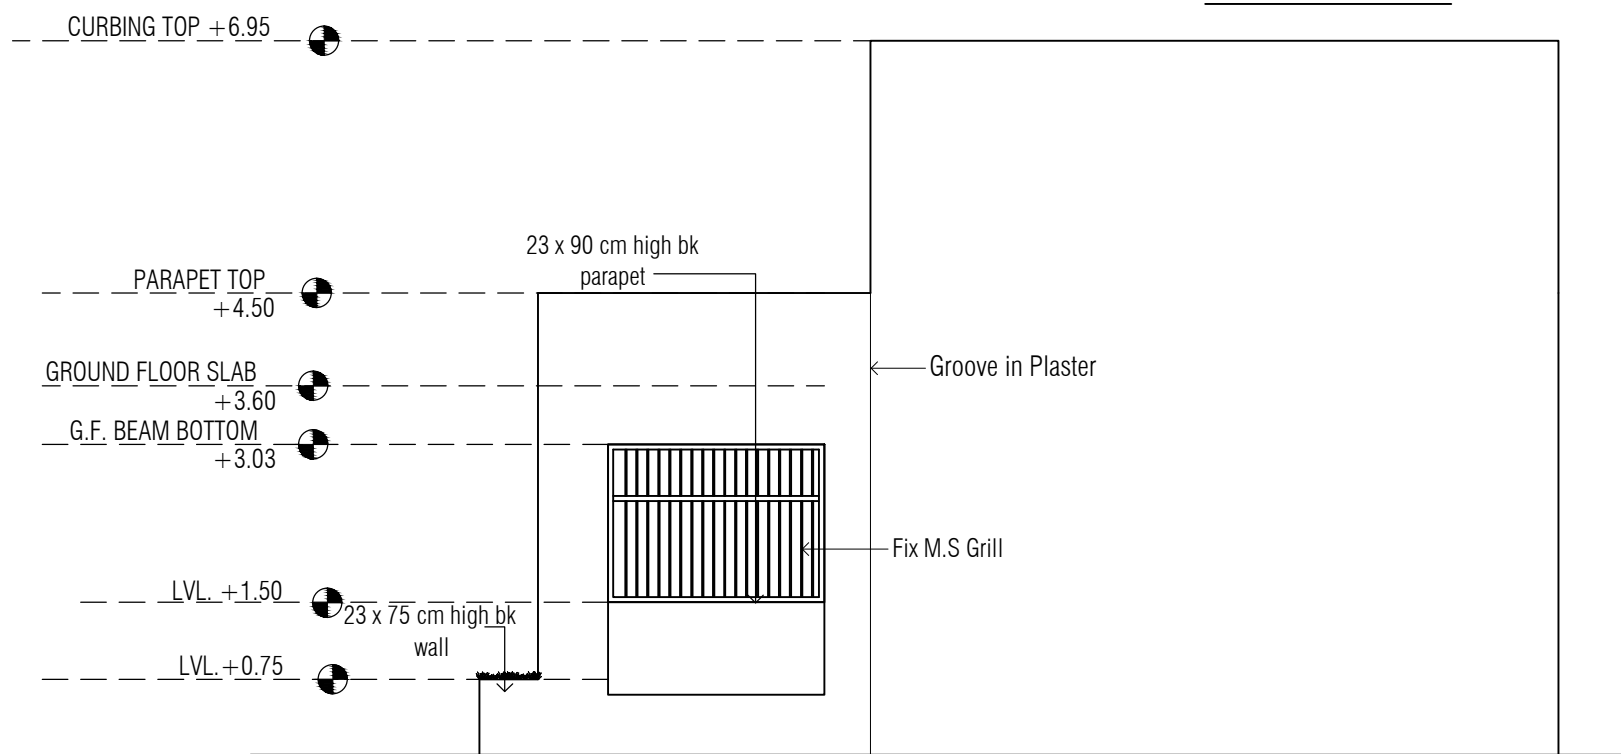

ELEVATION - D

ELEVATIONS

PROJECT

2- H REVISE - ONLY GROUND FLOOR

S.S.A



DRAWN BY : NIRALI PANDYA

DRG.NO.

SCALE : N.T.S.

DATE : 27/4/17

7/7

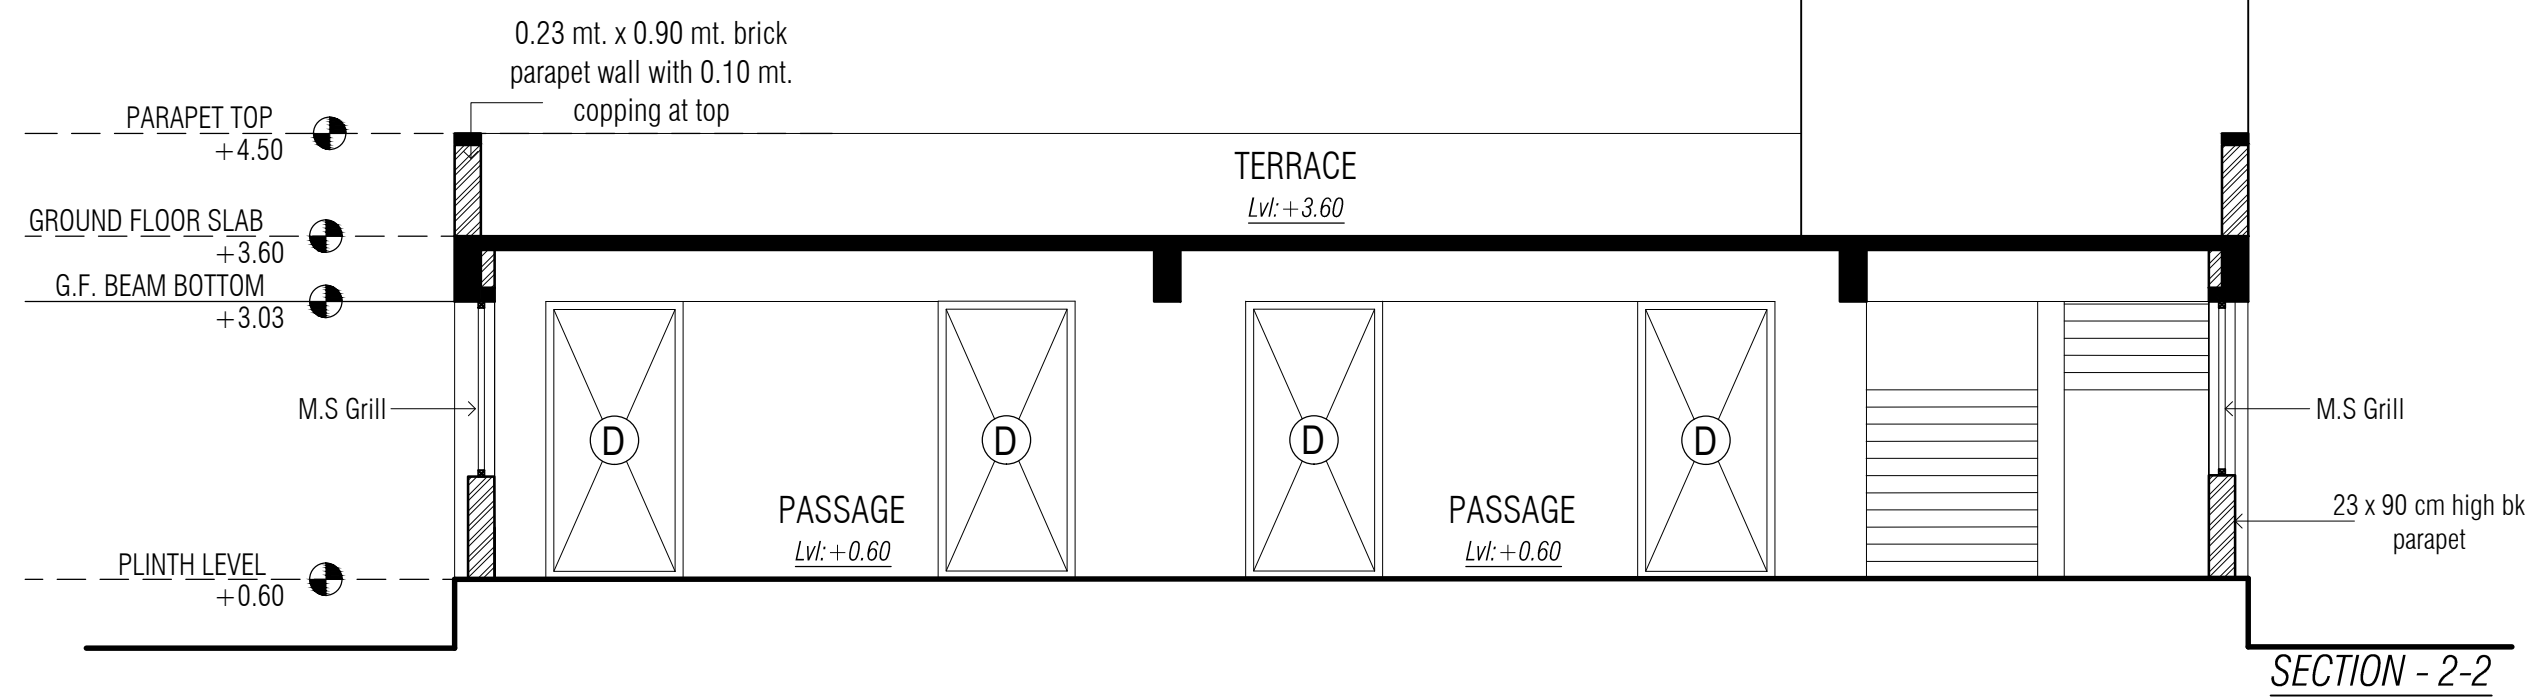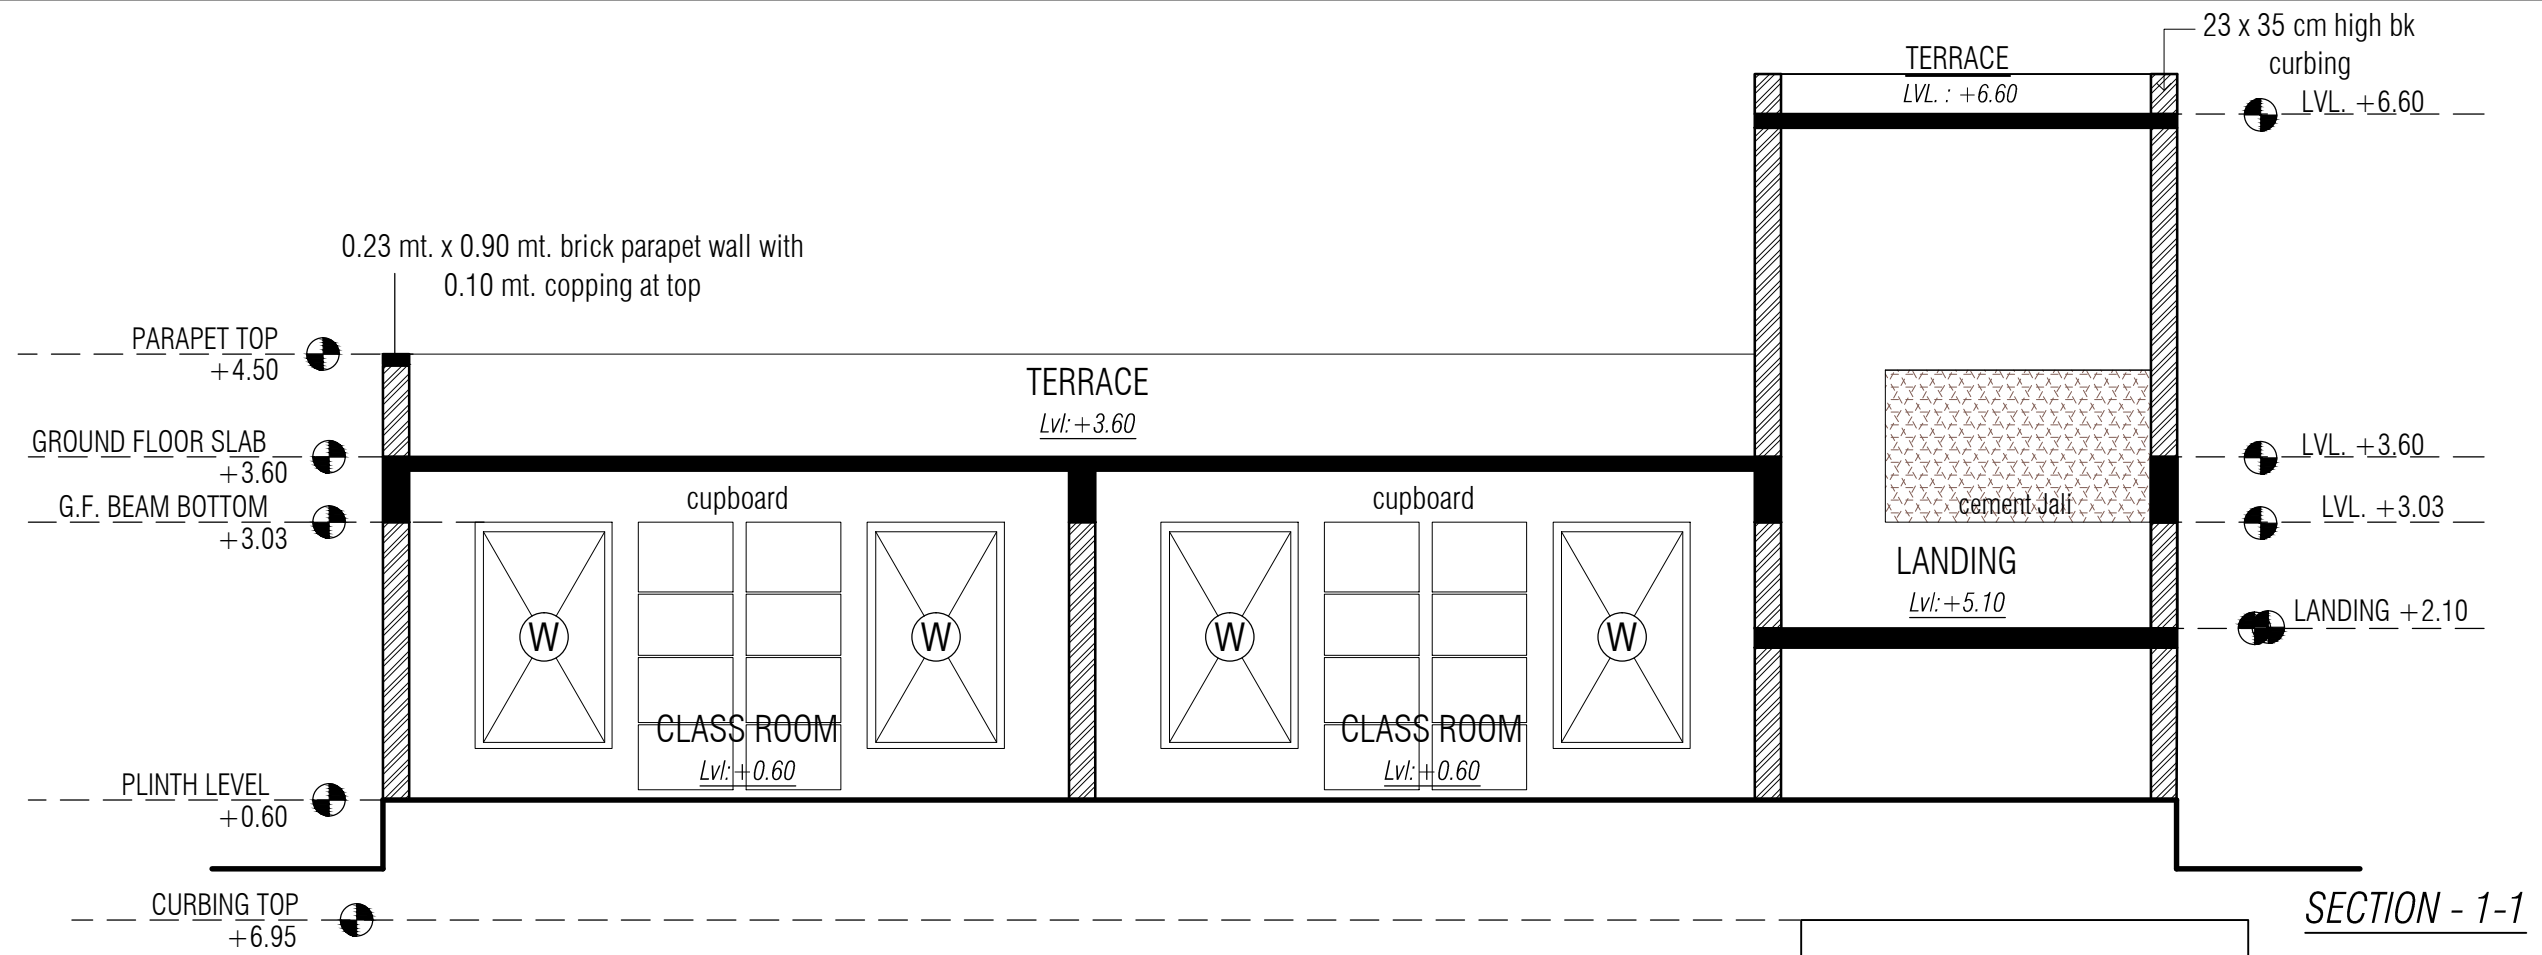

SECTIONS

PROJECT

2- H REVISE - ONLY GROUND FLOOR

S.S.A


DRAWN BY : NIRALI PANDYA

DRG.NO.


SCALE : N.T.S.

DATE : 27/4/17

3/7

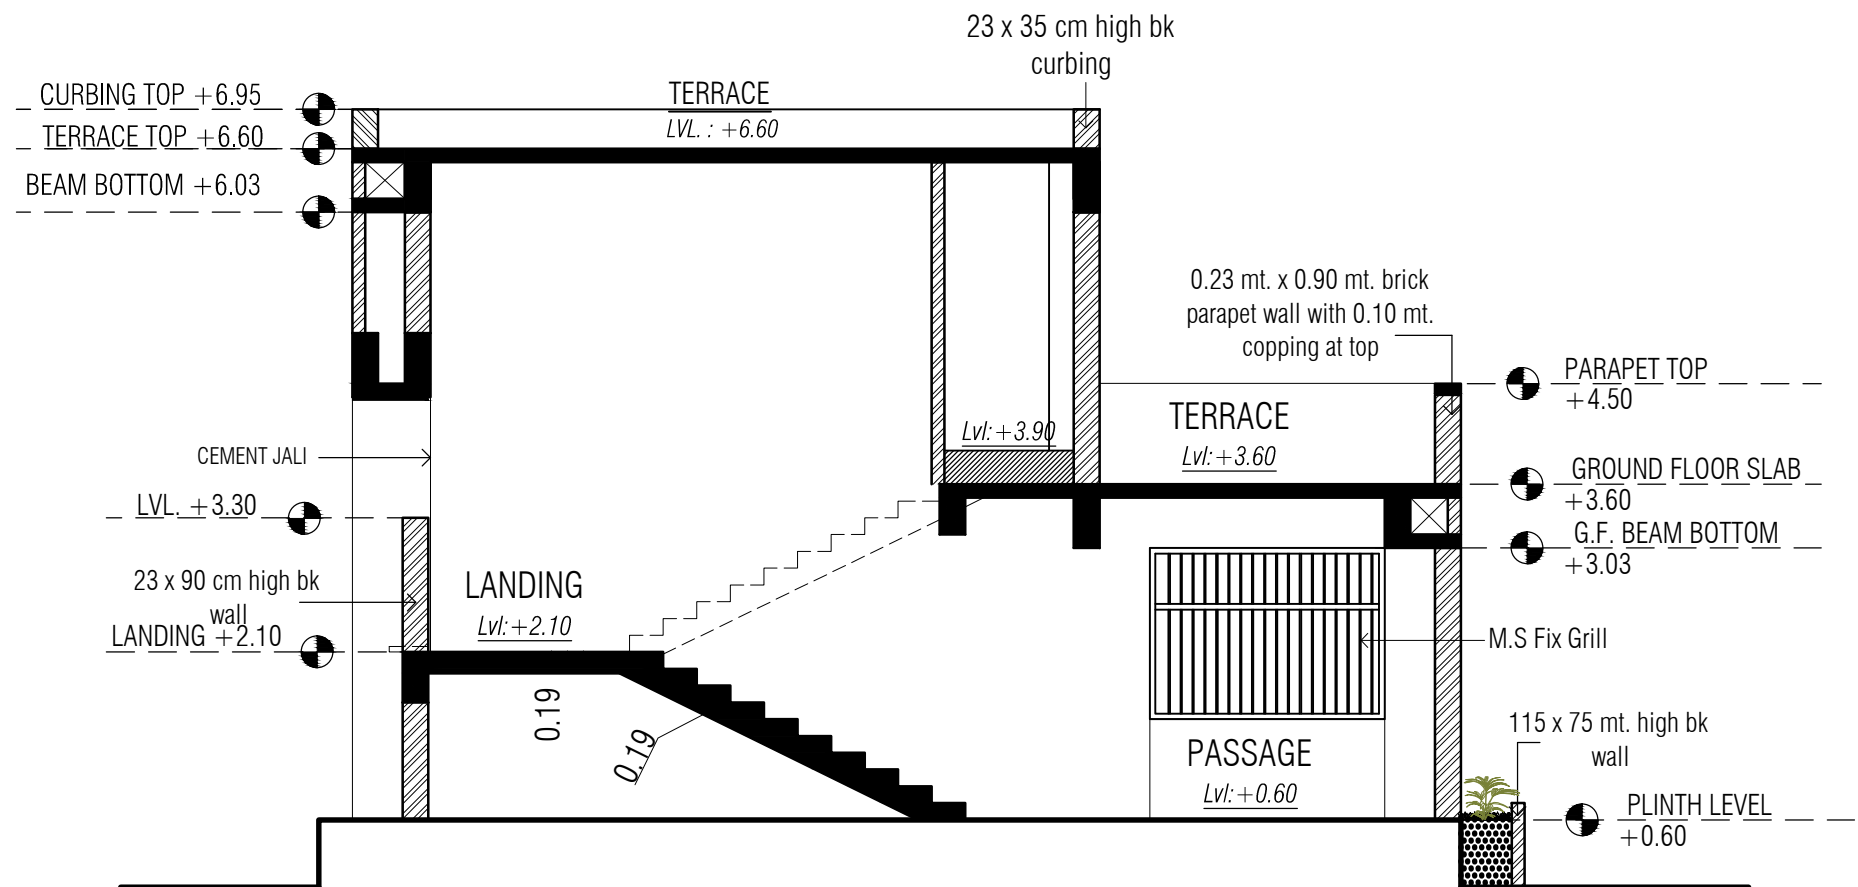

SECTION - 4-4

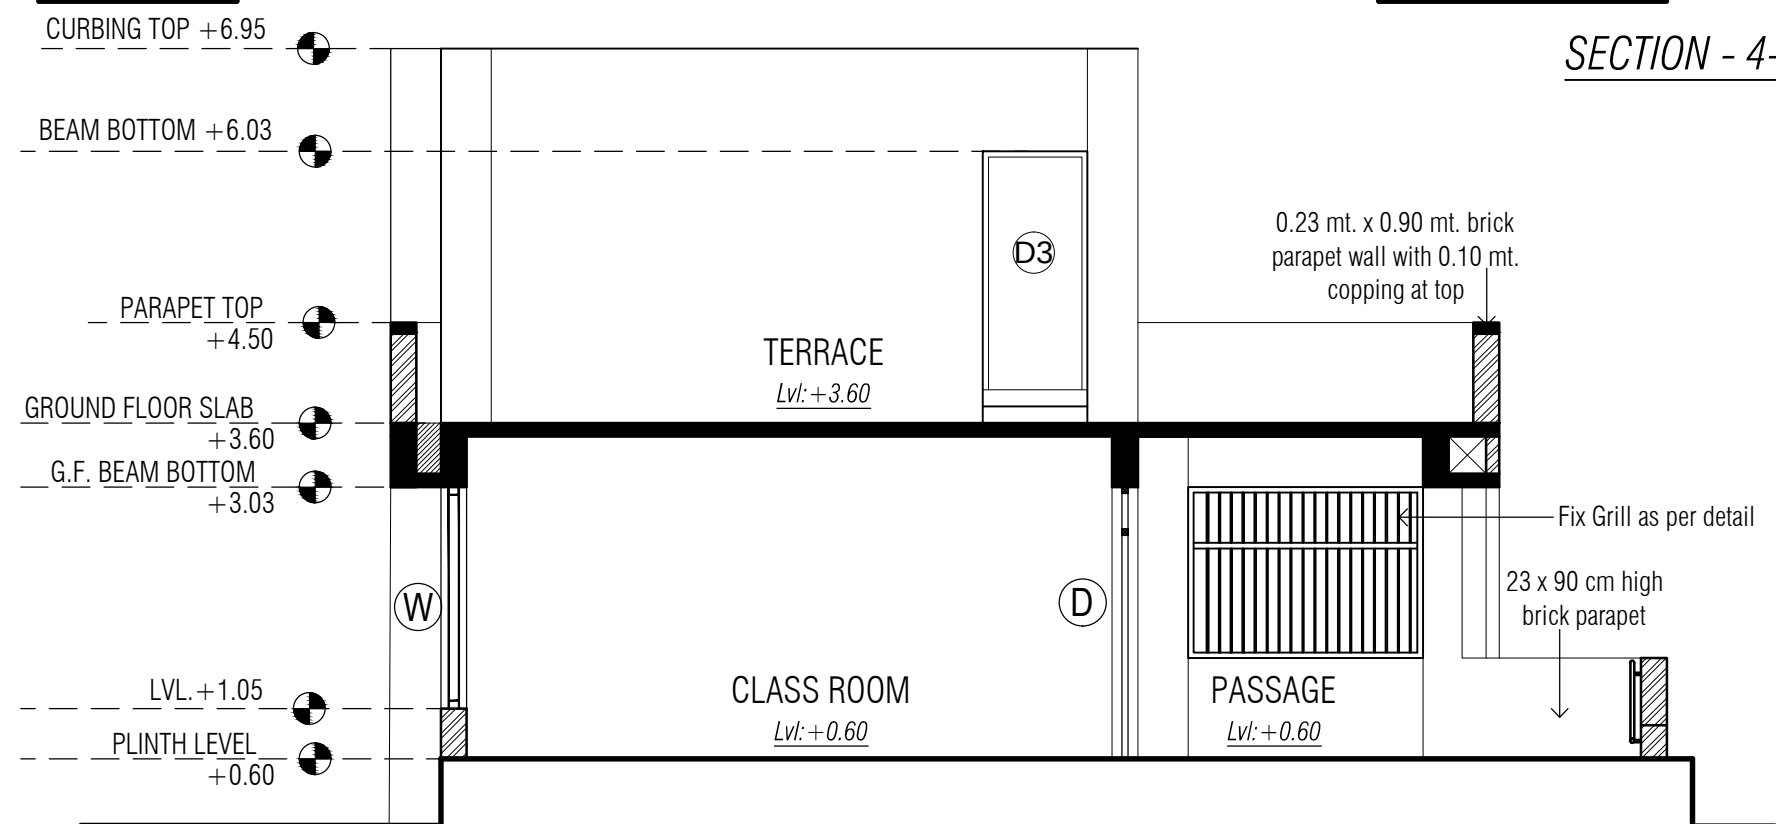

SECTION - 3-3

SECTIONS

PROJECT

2- H REVISE - ONLY GROUND FLOOR

S.S.A


DRAWN BY : NIRALI PANDYA

DRG.NO.


SCALE : N.T.S.

DATE : 27/4/17

4/7

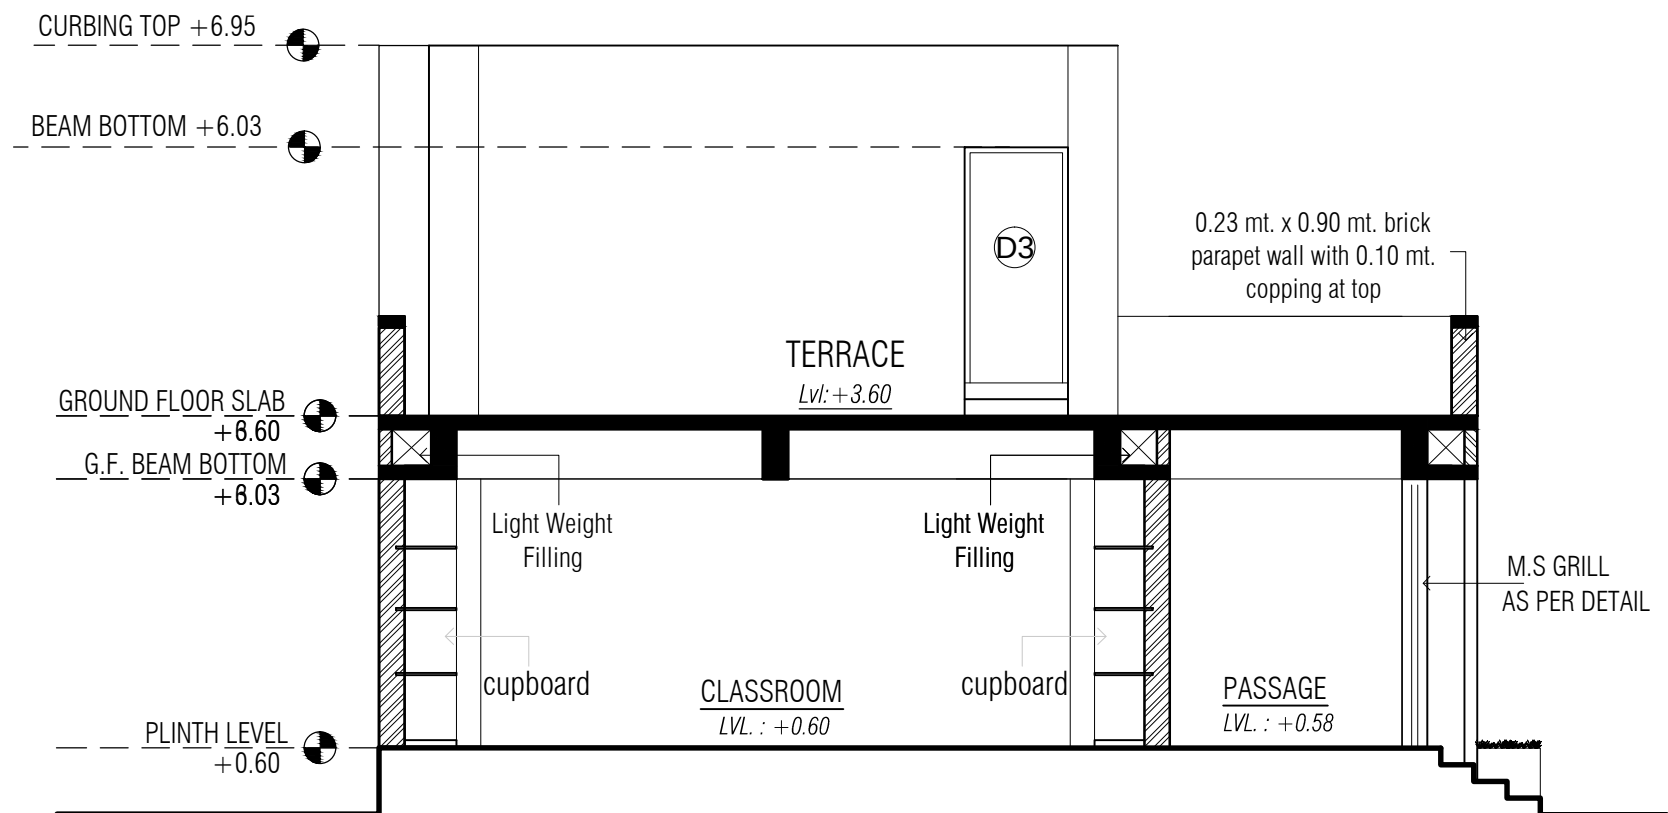

SECTION -5-5

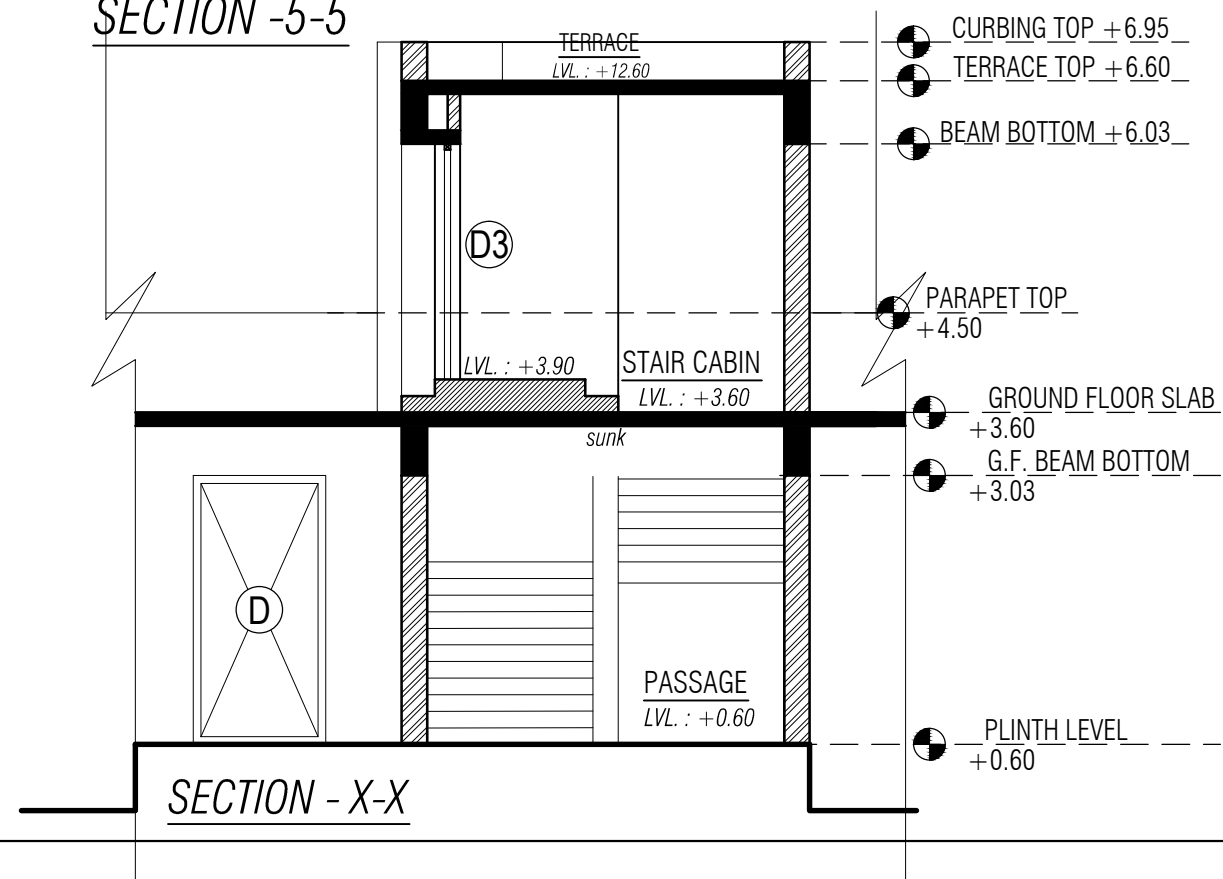

SECTION - X-X

SECTIONS

PROJECT

2- H REVISE - ONLY GROUND FLOOR

S.S.A

DRAWN BY : NIRALI PANDYA

DRG.NO.

SCALE : N.T.S.

DATE : 27/4/17

5/7