




# ARCHITECTURAL DRAWINGS

## FOR

### 4-H (G+1) DESIGN

### SAMAGRA SHIKSHA

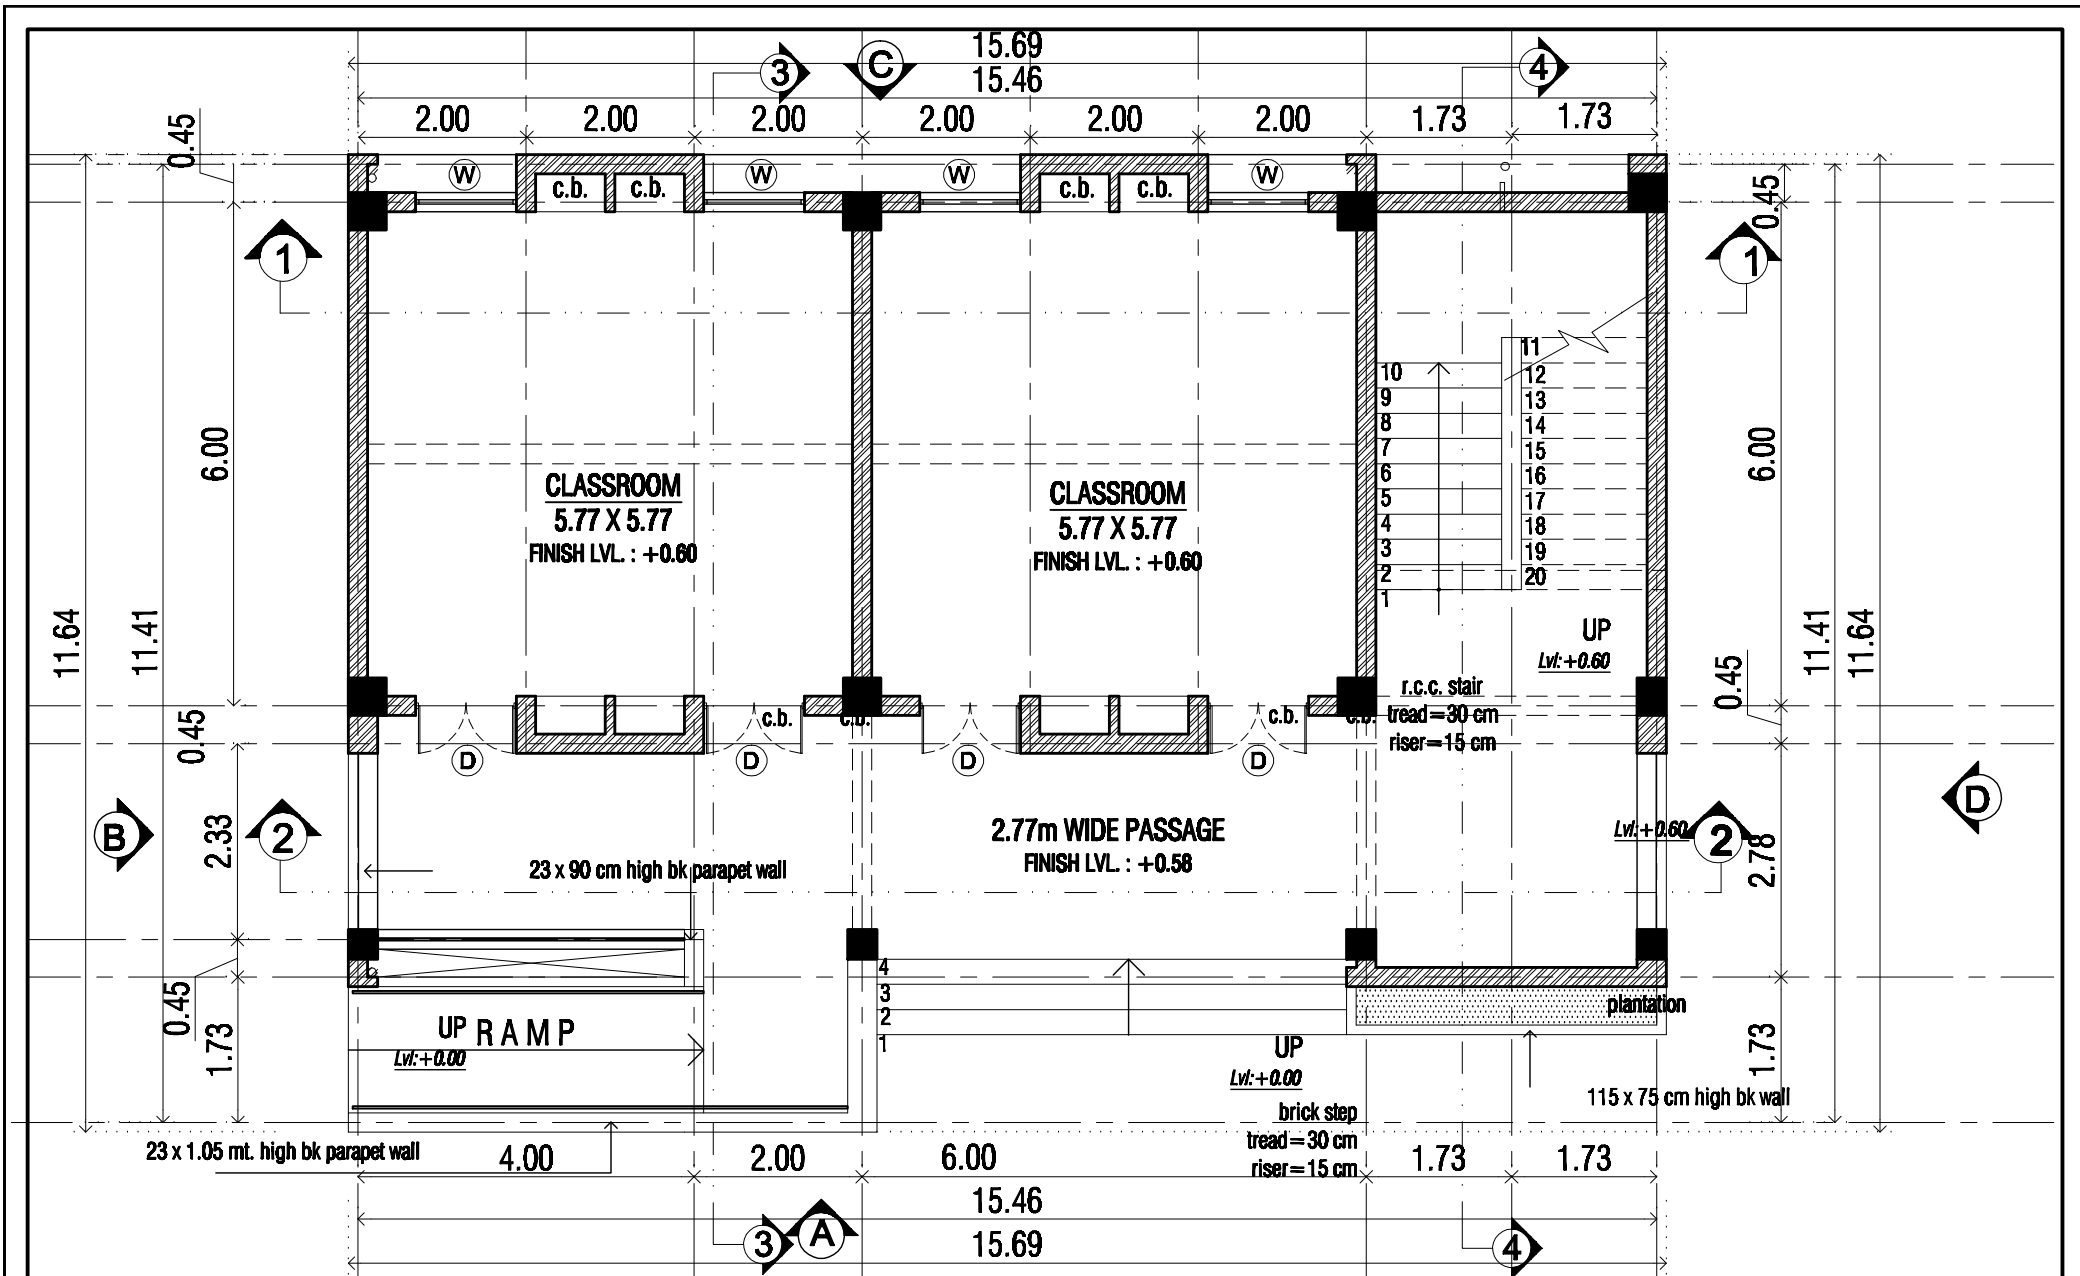

## GROUND FLOOR PLAN

PROJECT  
4- H REVISE

DOOR - WINDOW					
TYPE	SIZE	LINTEL	SILL	LOCATION	NO.
D	1.20 X 2.40	BEAM BOTTOM	-	CLASS ROOM	08
W	1.20 X 1.80	BEAM BOTTOM	0.45	CLASS ROOM	08

8.8A

DRAWN BY : NIPALI PANDYA


SCALE : N.T.S.

DATE : 20/07/20

DRG. NO.


1/7



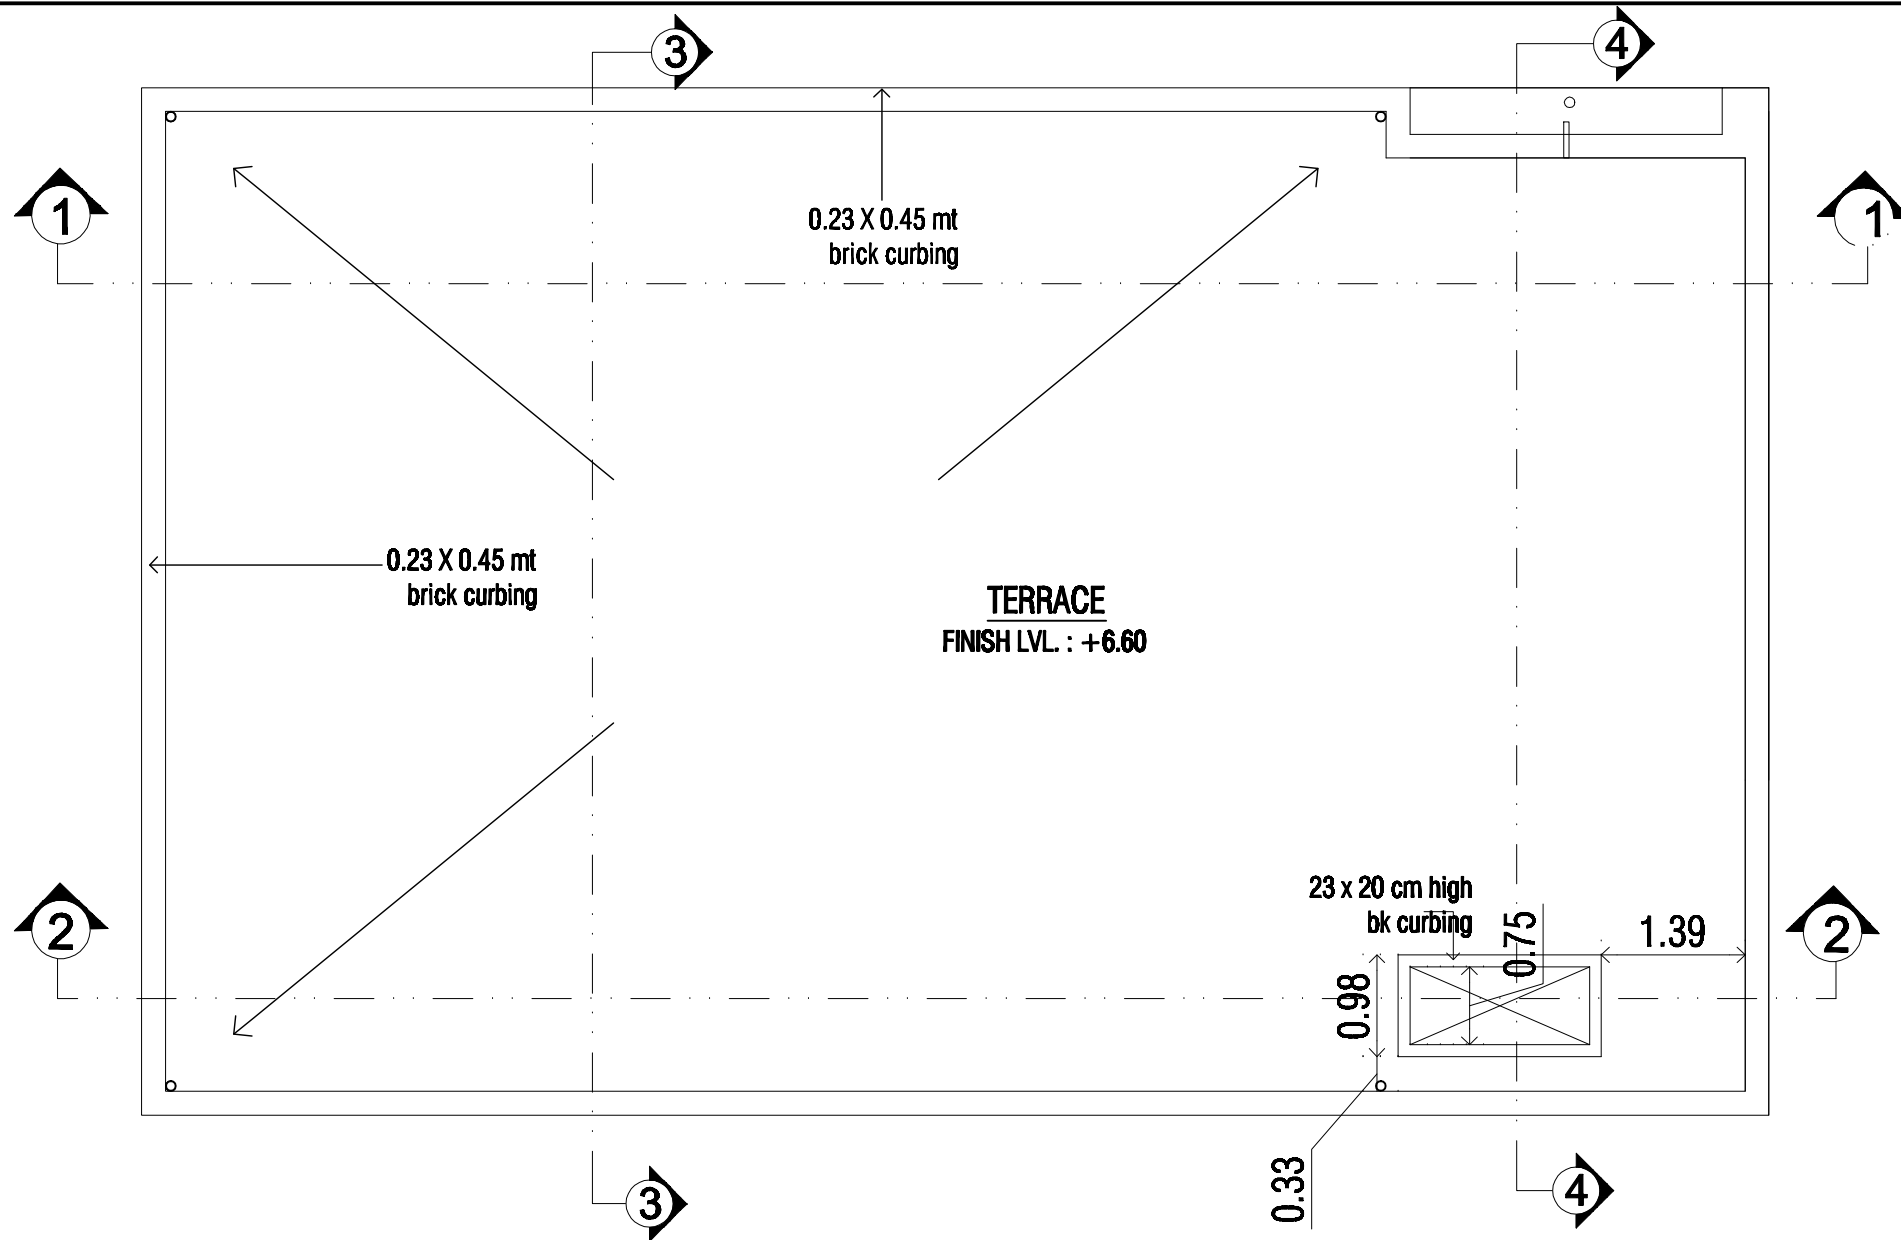


## TERRACE PLAN

PROJECT 4- H REVISE		
SSA	DRAWN BY : NIRALI PANDYA	DRG.NO.
	SCALE : M.T.S.	3/7
	DATE : 28/07/17	

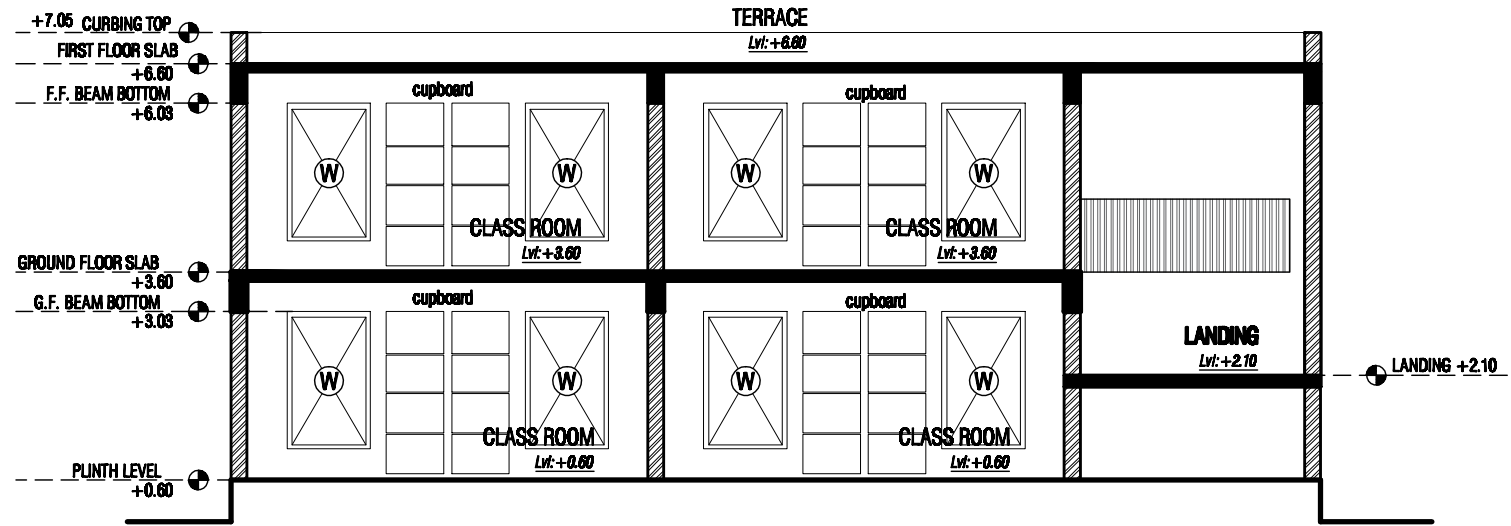


**SECTION - 1-1**

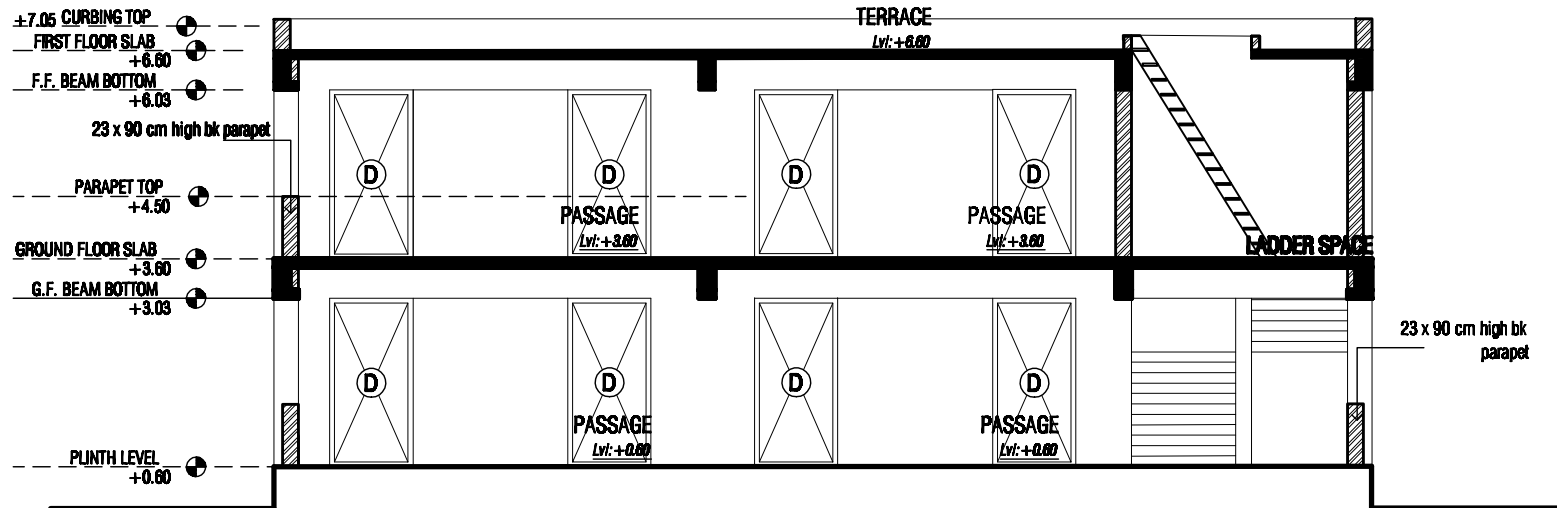


**SECTION - 2-2**

## SECTIONS

PROJECT 4- H REVISE		
GSA	DRAWN BY : NIBALI PANDYA	DRG.NO.
	SCALE : N.T.S.	4/7
	DATE : 28/07/17	

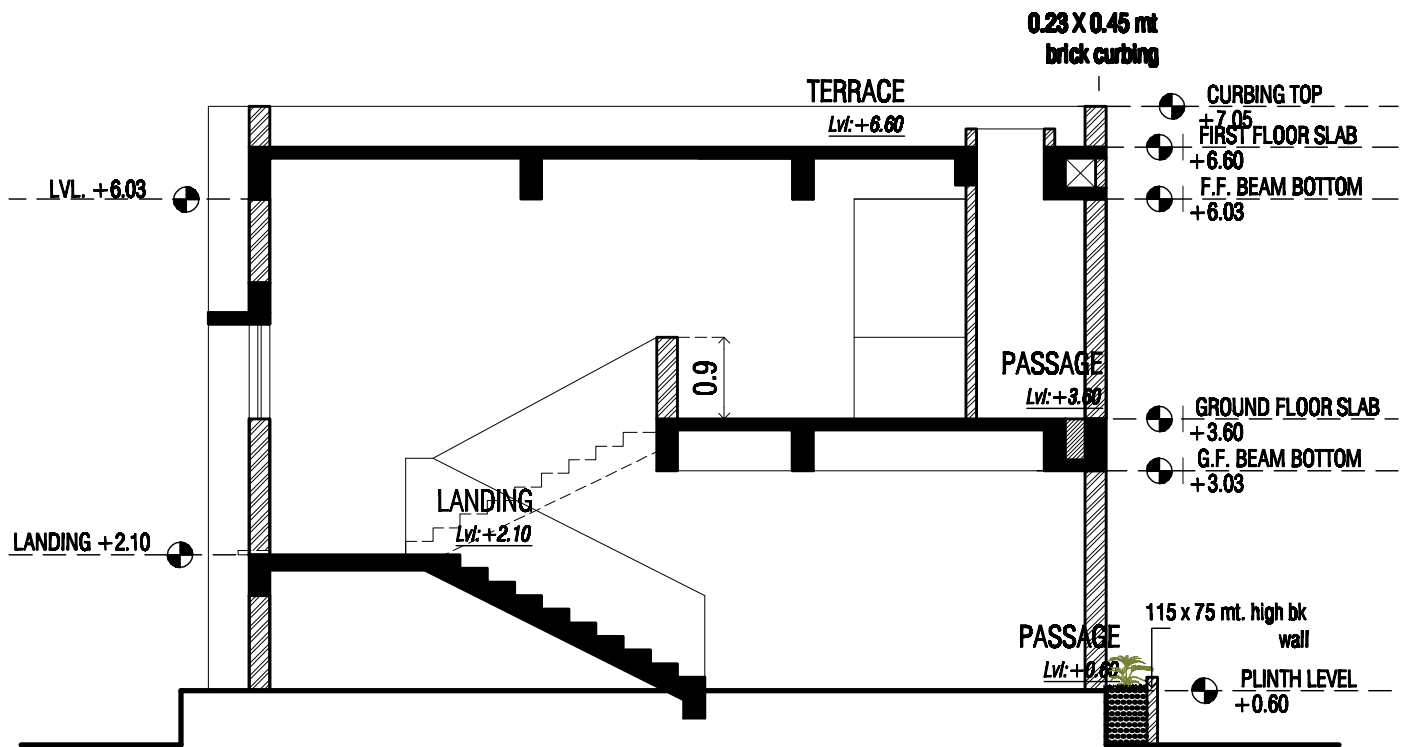

**SECTION - 4-4**

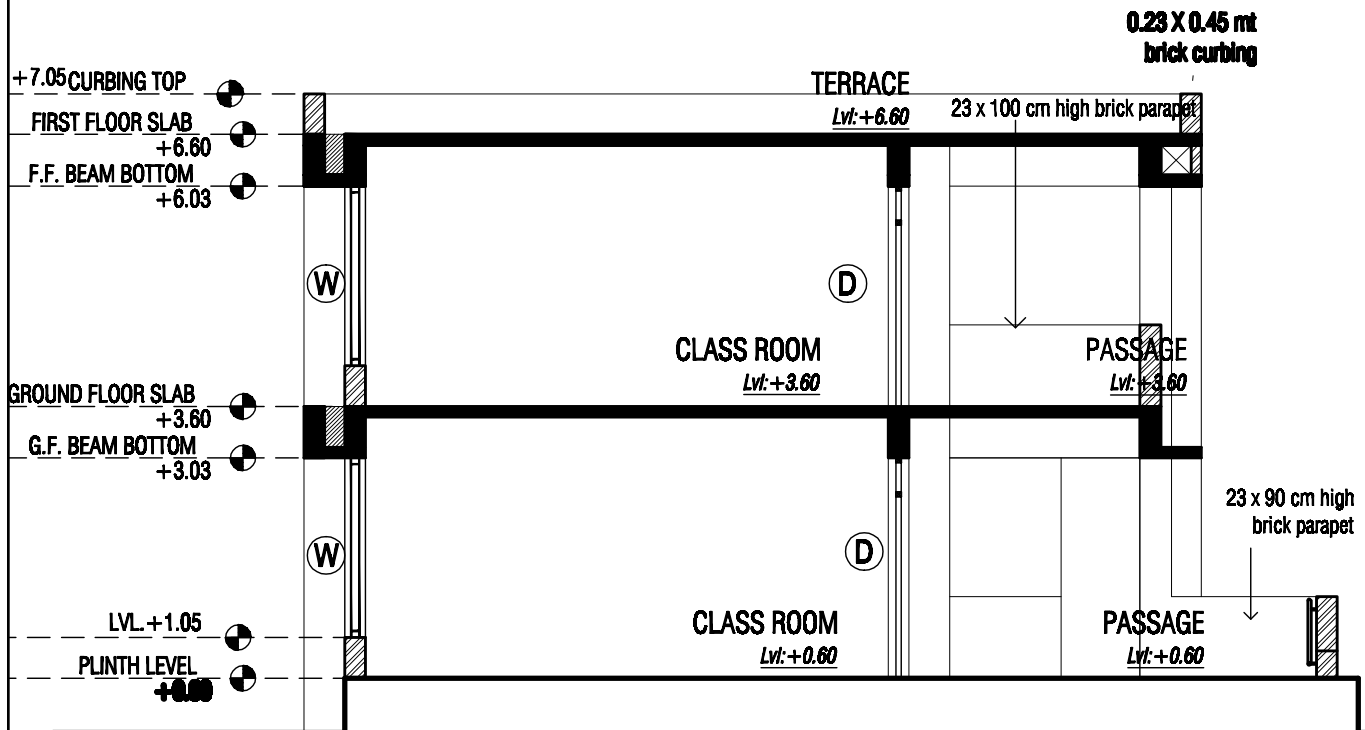

**SECTION - 3-3**

## SECTIONS



PROJECT  
4-H REVISE

S.S.A  
ARCHITECT  
SAUMIL GAJJAR

DRAWN BY : NIRALI PANDYA  
SCALE : N.T.S.  
DATE :


DWG.NO.

5/7

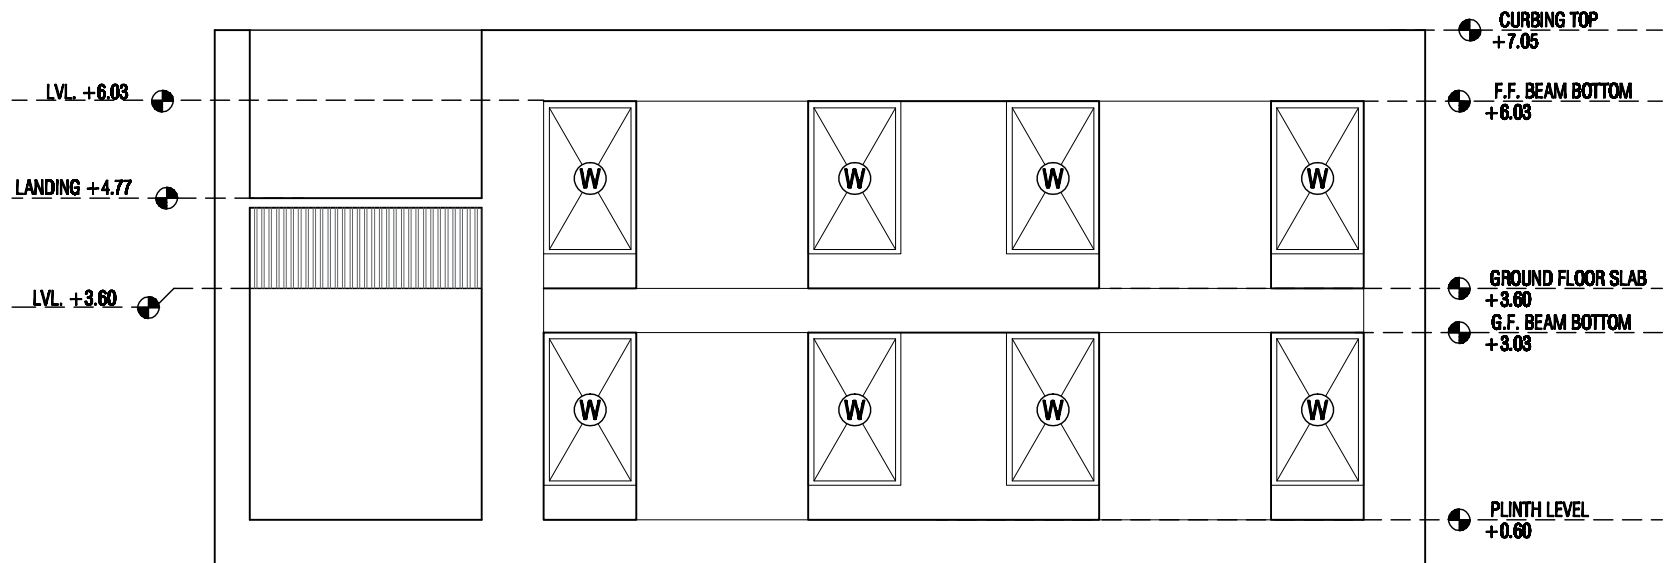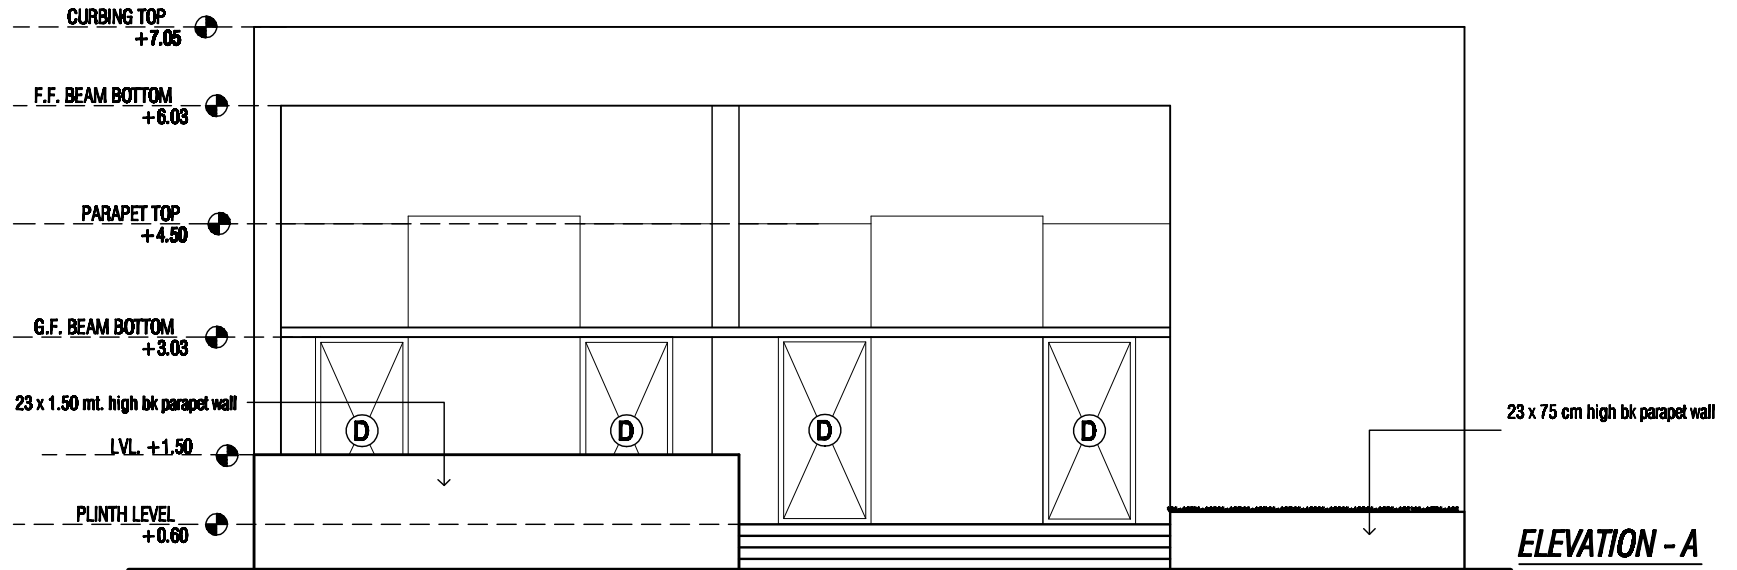


## ELEVATIONS

<b>PROJECT</b>		
4- H REVISE		
<b>SSA</b>	<b>DRAWN BY</b> : NIBALI PANDYA	<b>DRG. NO.</b>  6/7
	<b>SCALE</b> : N.T.S.	
	<b>DATE</b> : 22/04/17	

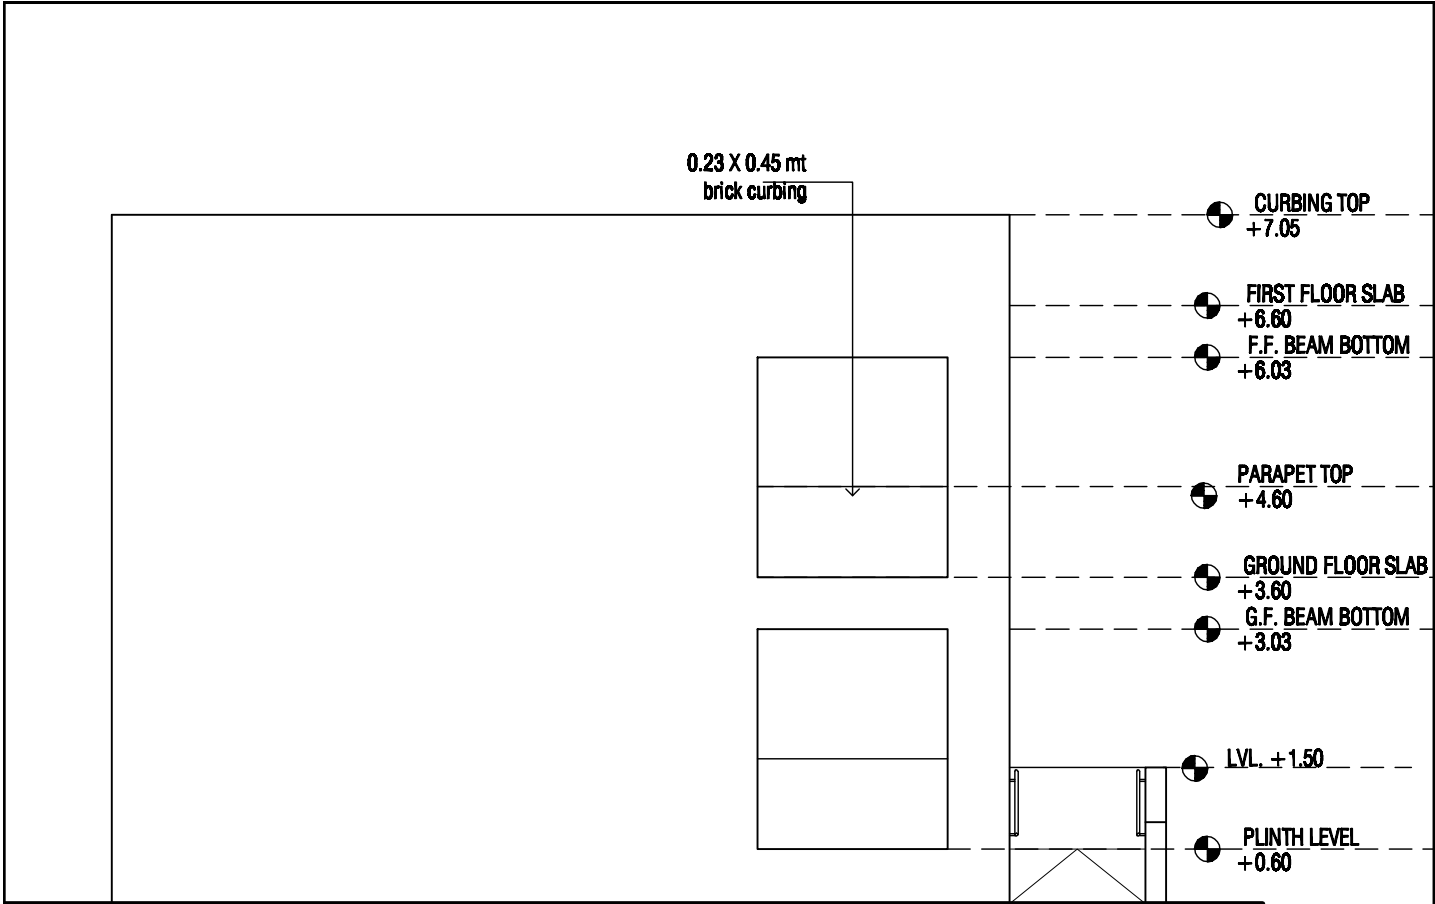

ELEVATION - B

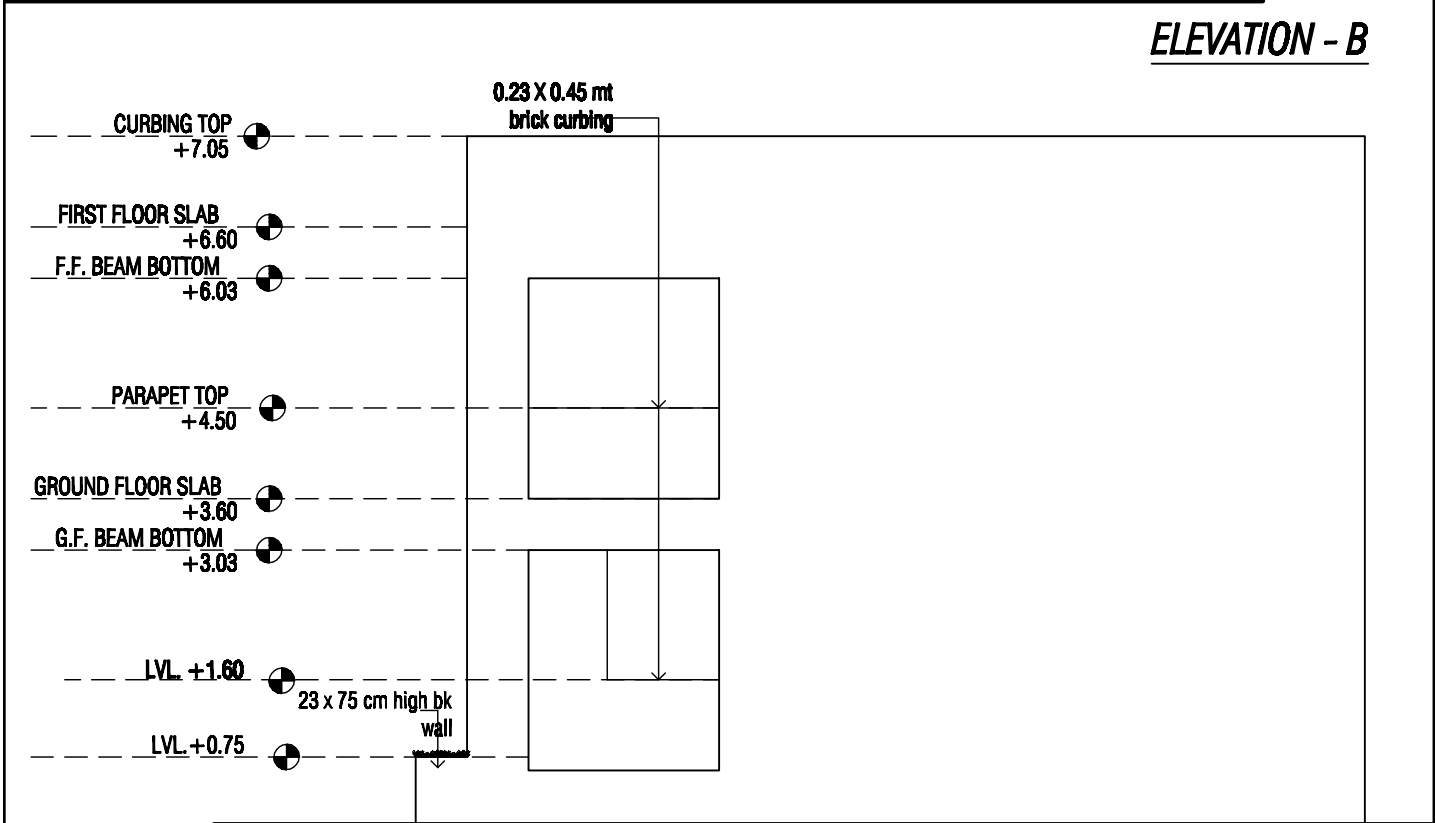

ELEVATION - D

ELEVATIONS

ELEVATIONS	PROJECT 4-H - REVISE		
	S.S.A ARCHITECT SAUMIL GAJJAR	DRAWN BY : NIRALI PANDYA	DWG.NO.
		SCALE : N.T.S.	7/7
		DATE :	