




ARCHITECTURAL DRAWINGS

FOR

5-J (G+1) DESIGN

SAMAGRA SHIKSHA

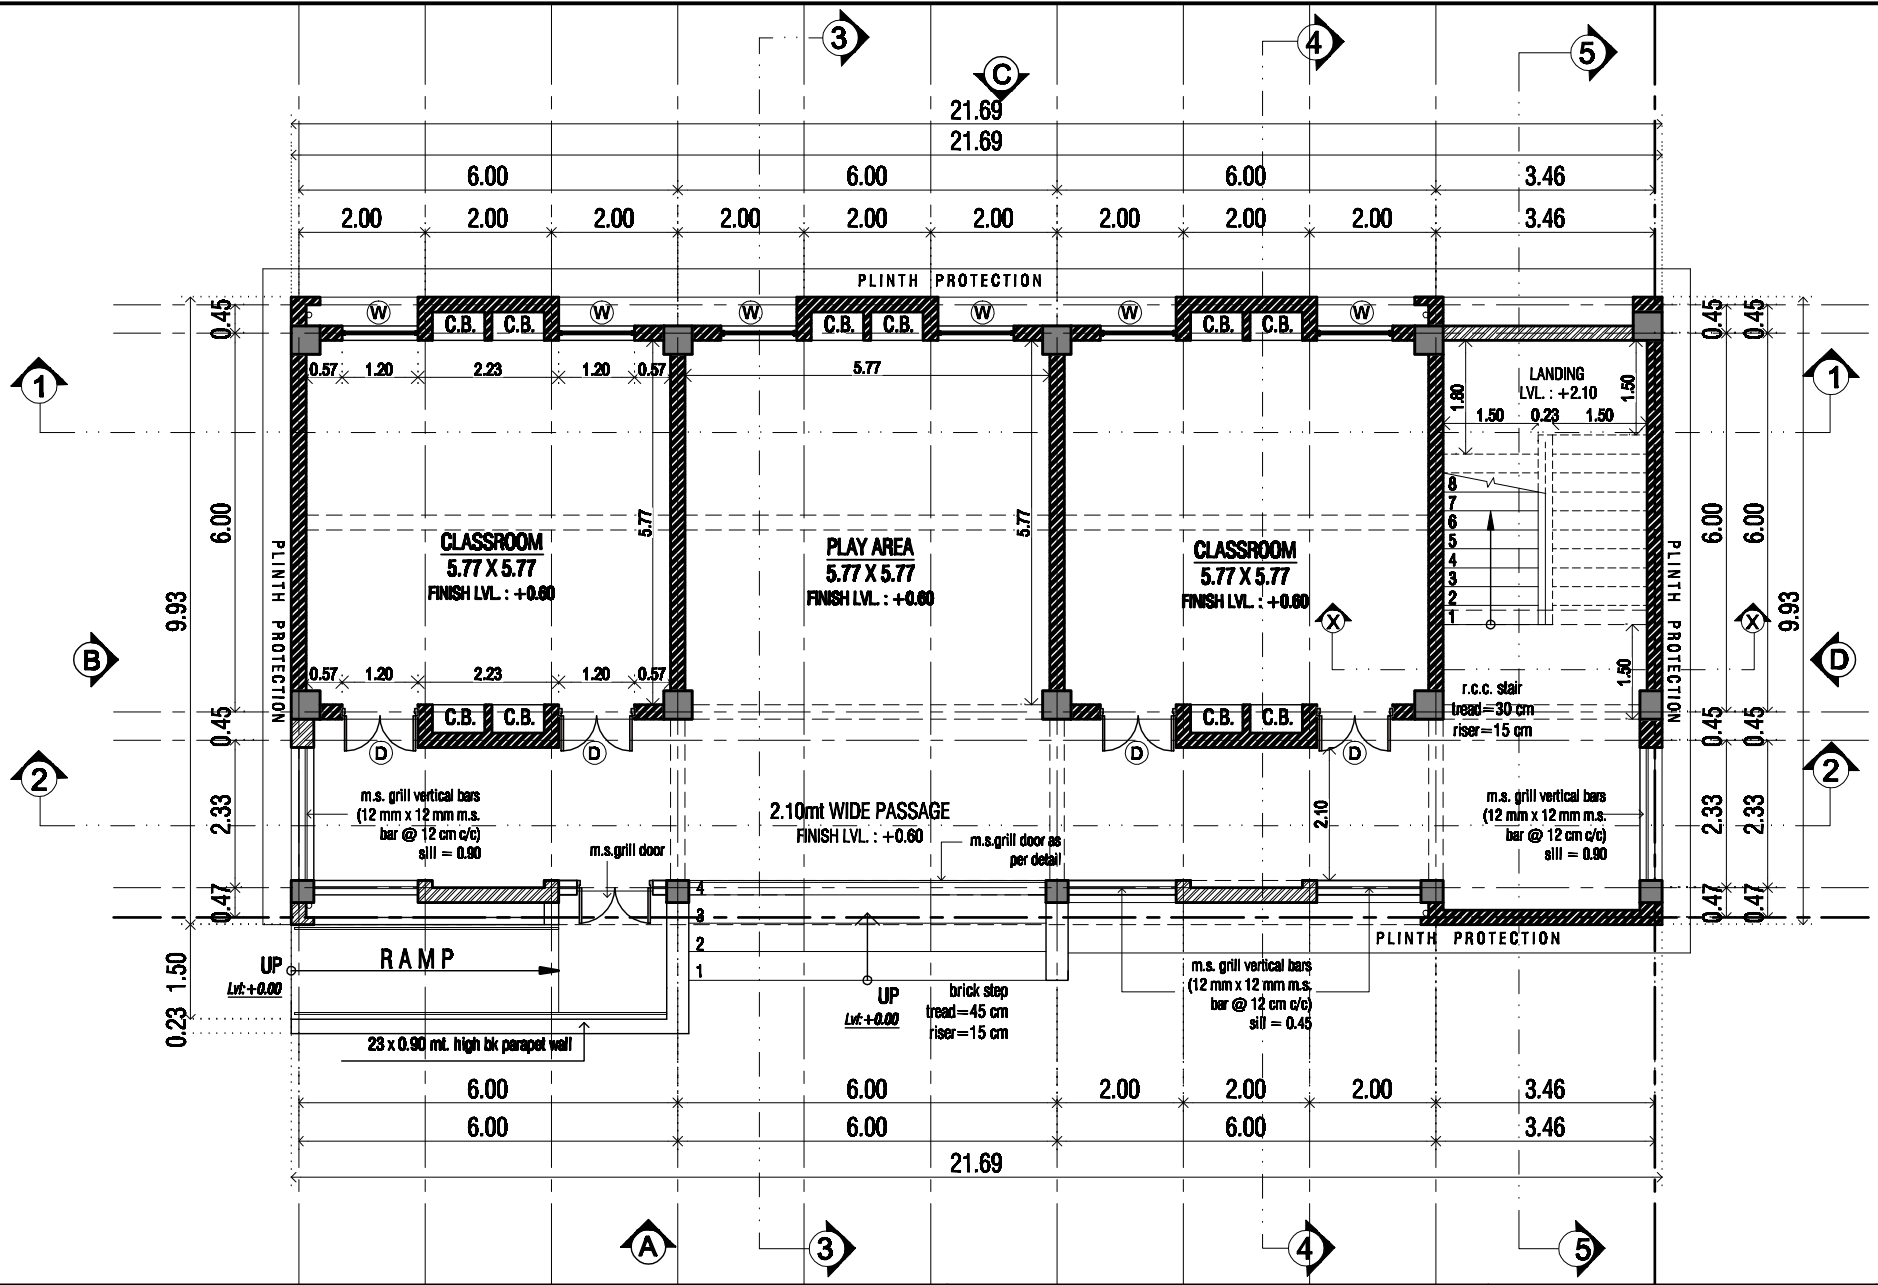

GROUND FLOOR PLAN

DOOR - WINDOW

TYPE	SIZE	LEVEL	SILL	LOCATION	NOS.
D	1.20 X 2.45	BEAM BOTTOM	-	CLASSROOM	10
D	1.20 X 2.13	BEAM BOTTOM	-	STAIR CHAM	01
W	1.20 X 1.90	BEAM BOTTOM	0.45	CLASSROOM	12


PROJECT
5 - J (REVISED 2017-18)

S.S.A
ARCHITECT
SAUMIL GAJJAR

DRAWN BY : MINAKSHI SHARDA
SCALE : N.T.S.
DATE : 14/08/2017


DRG.NO.

1/7

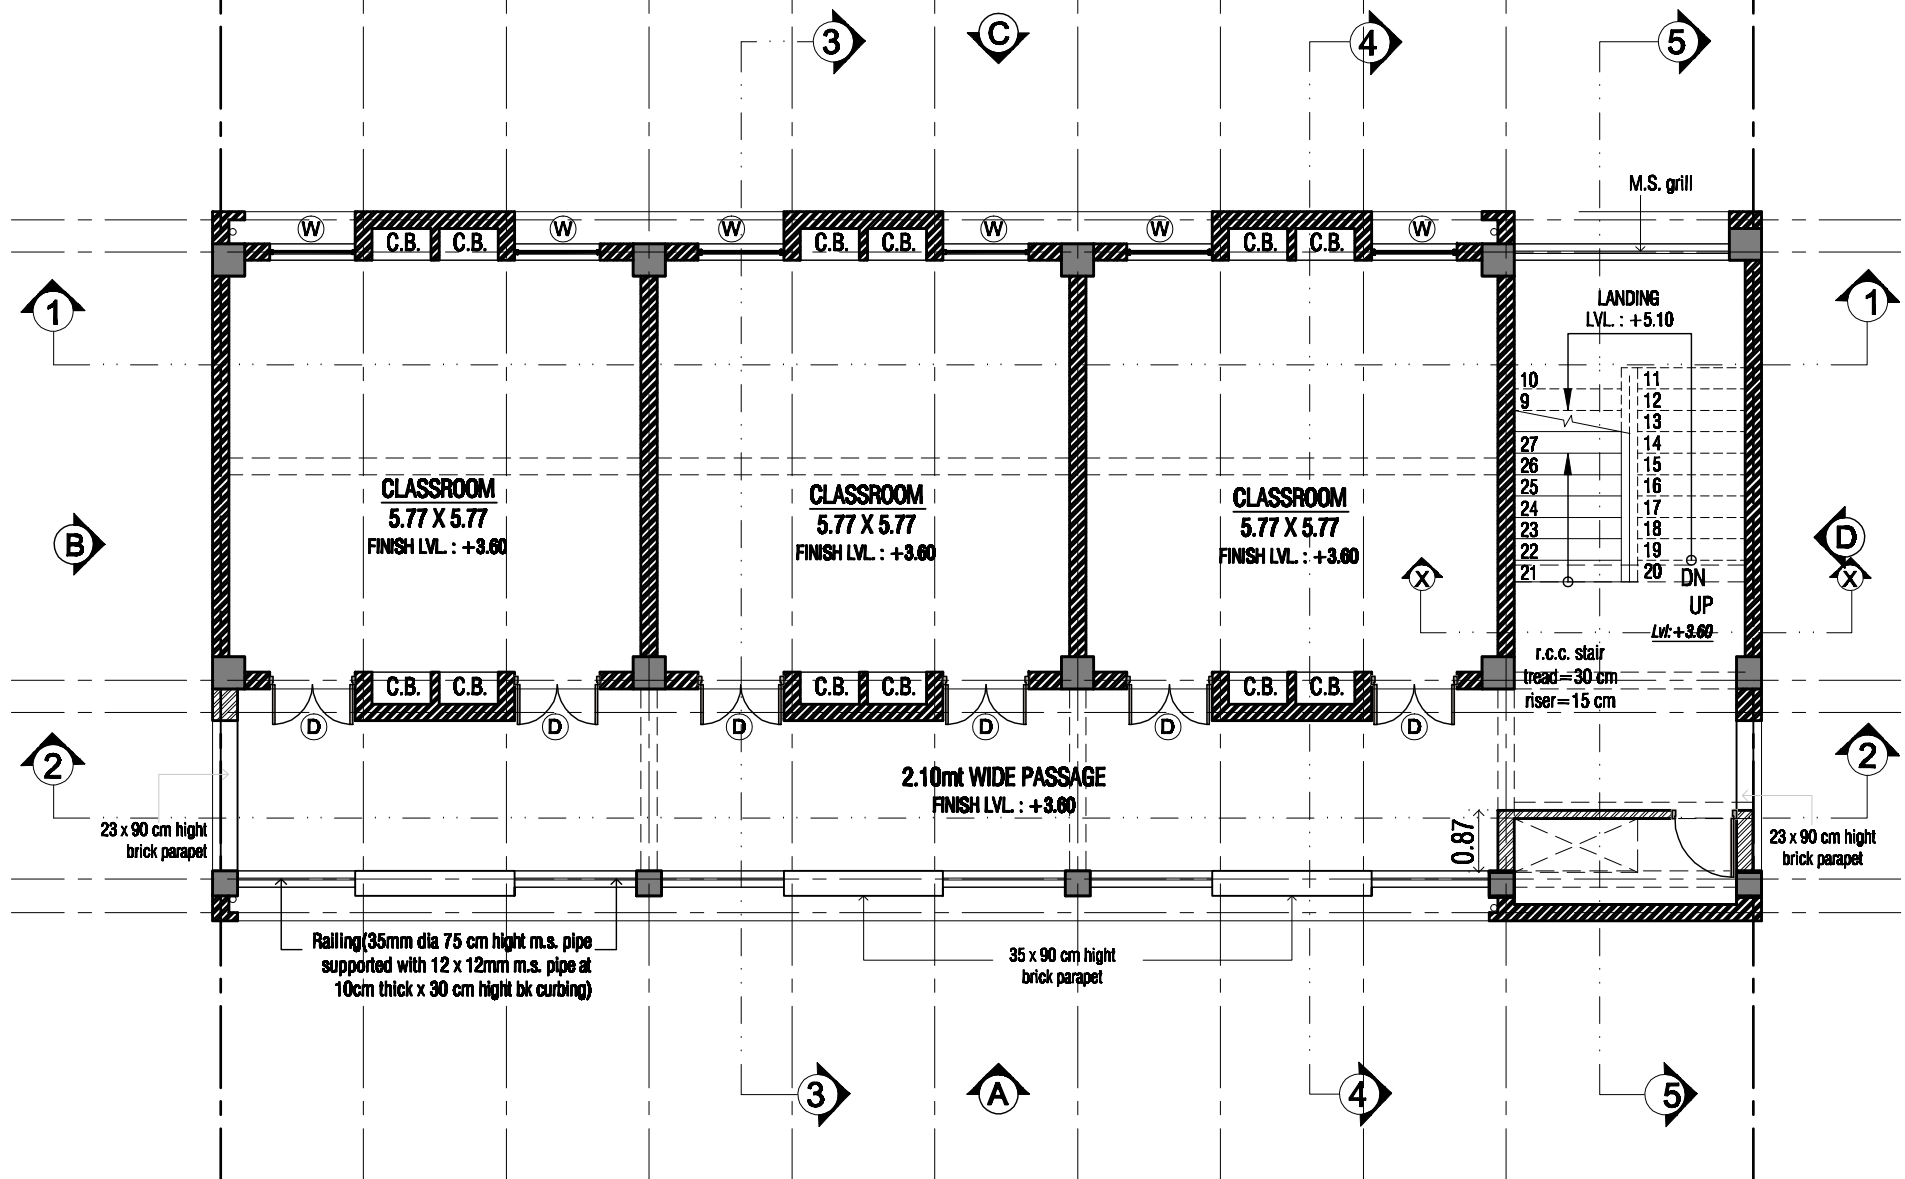

FIRST FLOOR PLAN

PROJECT 5 - J (REVISED 2017-18)		
S.S.A ARCHITECT SAUMIL GAJJAR	DRAWN BY : ANANDH GANESH SCALE : N.T.S. DATE : 14/08/2017	DRG. NO. 2/7

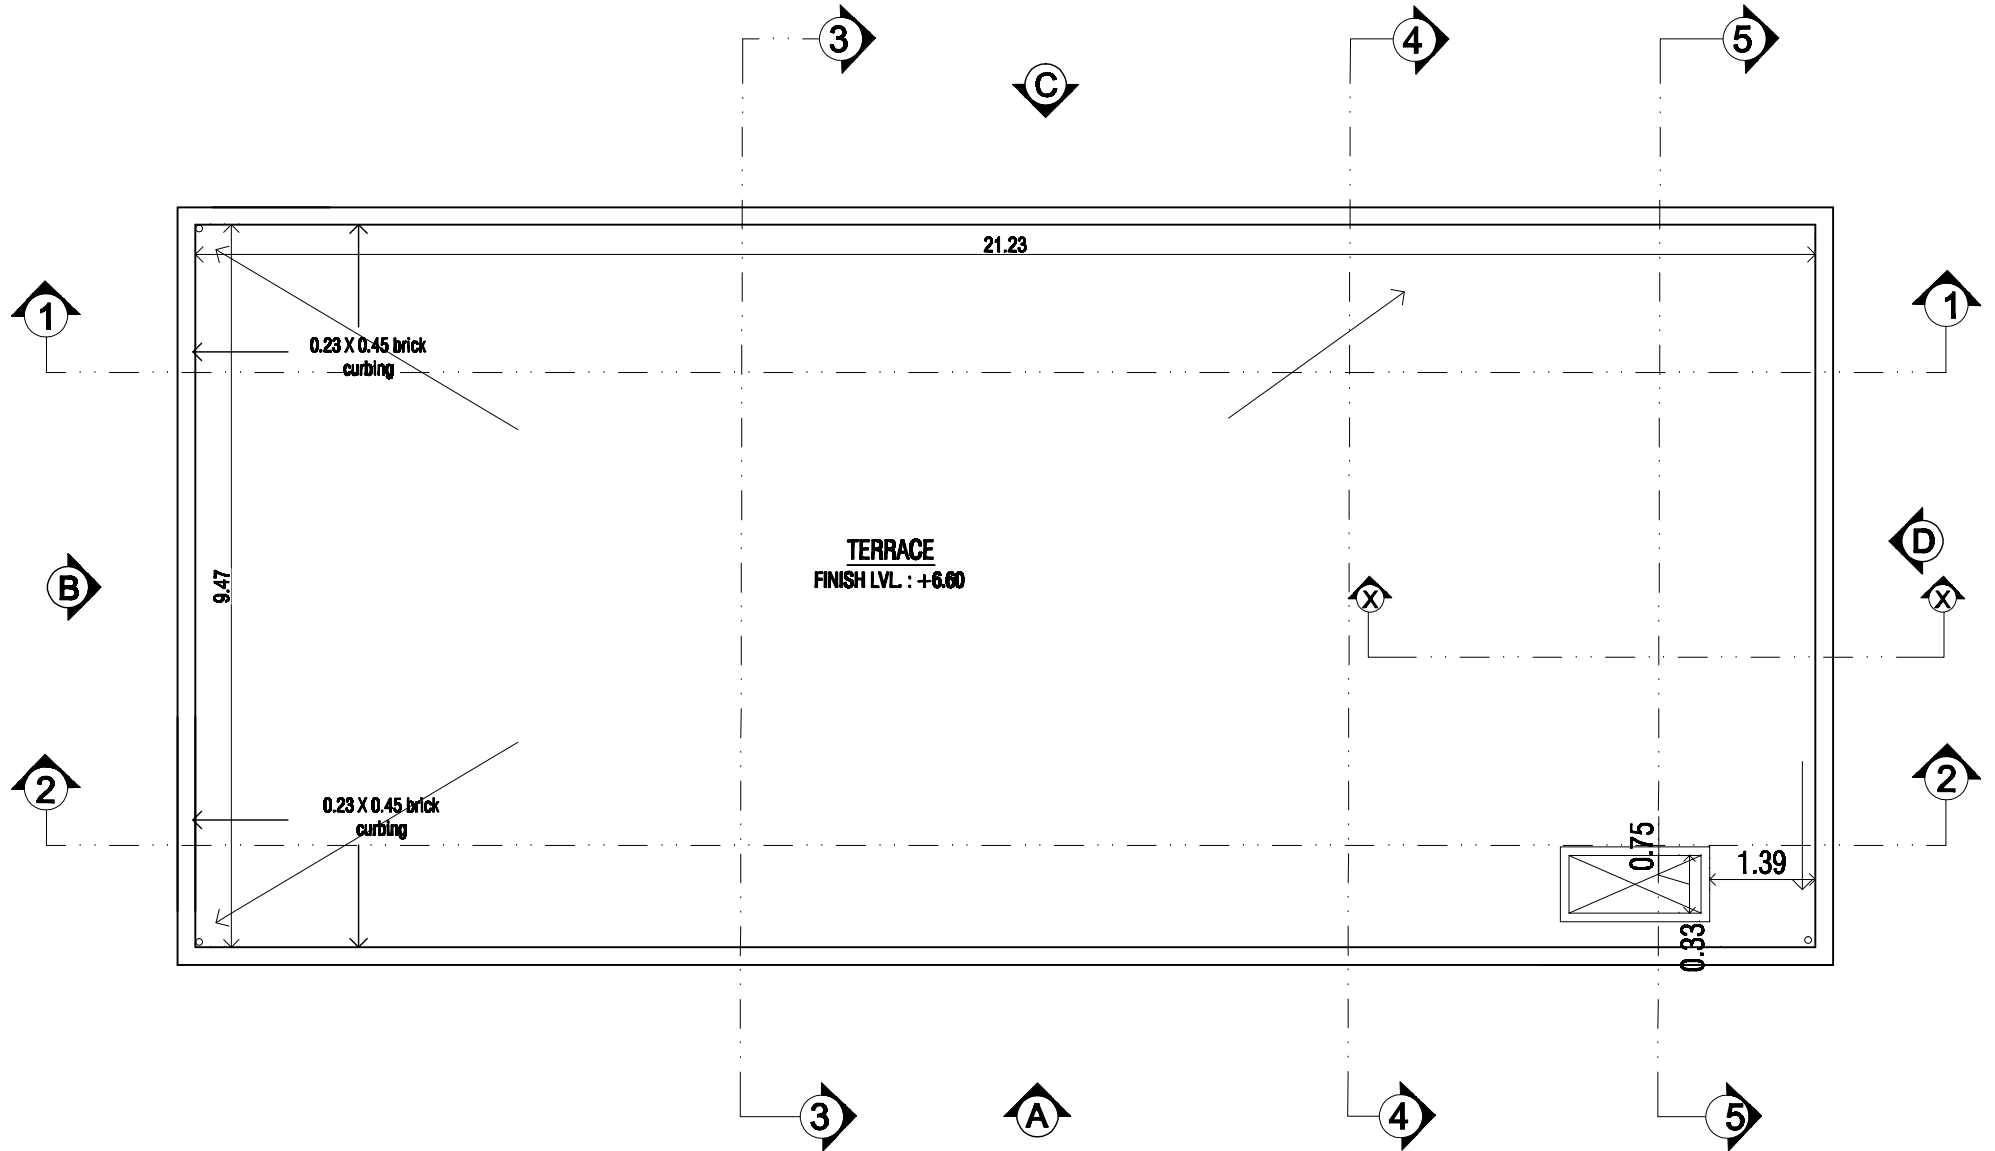


TERRACE PLAN

PROJECT
5 - J (REVISED 2017-18)


S.S.A
ARCHITECT
SALIMIL GAJJAR

DRAWN BY : ANANDH GUNASE
SCALE : N.T.S.
DATE : 14/03/2017

DRG.NO.
3/7

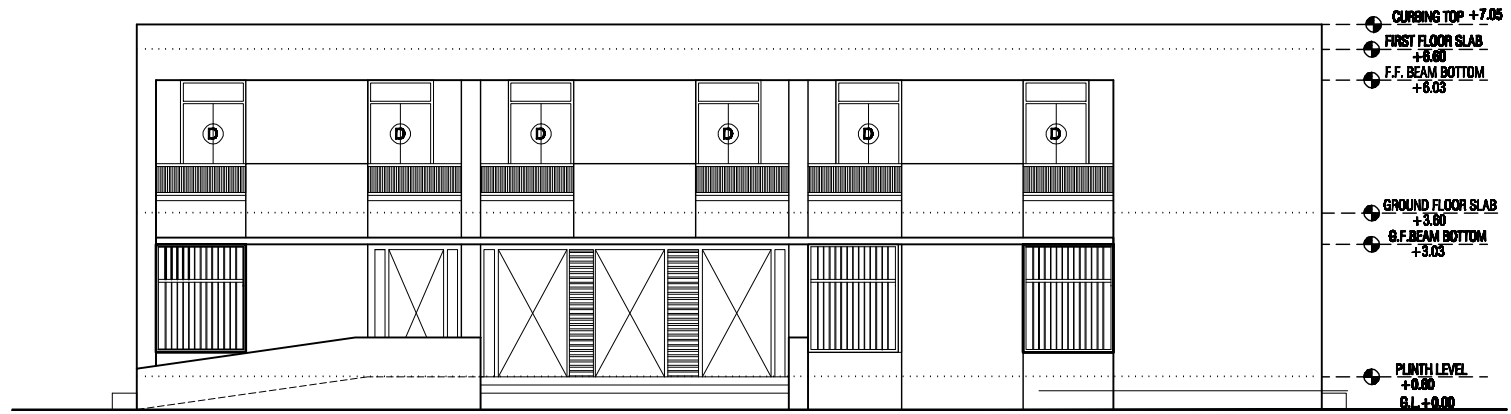


ELEVATION - A

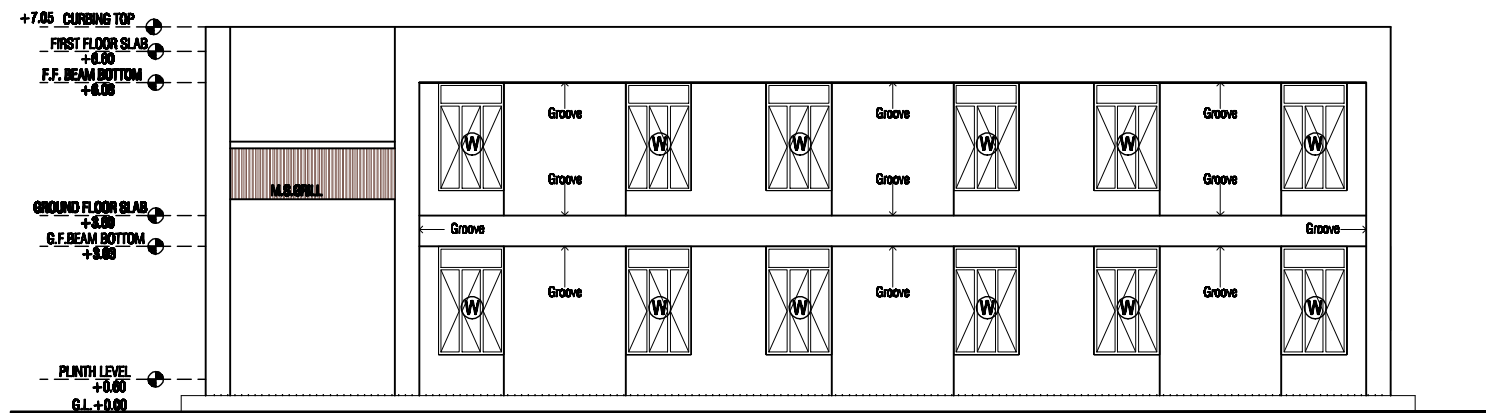


ELEVATION - C

ELEVATIONS

PROJECT 5 - J (REVISED 2017-18)		
S.S.A ARCHITECT SAJITH SAIJAN	DRAWN BY : MINOUSHI SHARDA SCALE : N.T.S. DATE : 14/05/2017	DRG. NO. 4/7

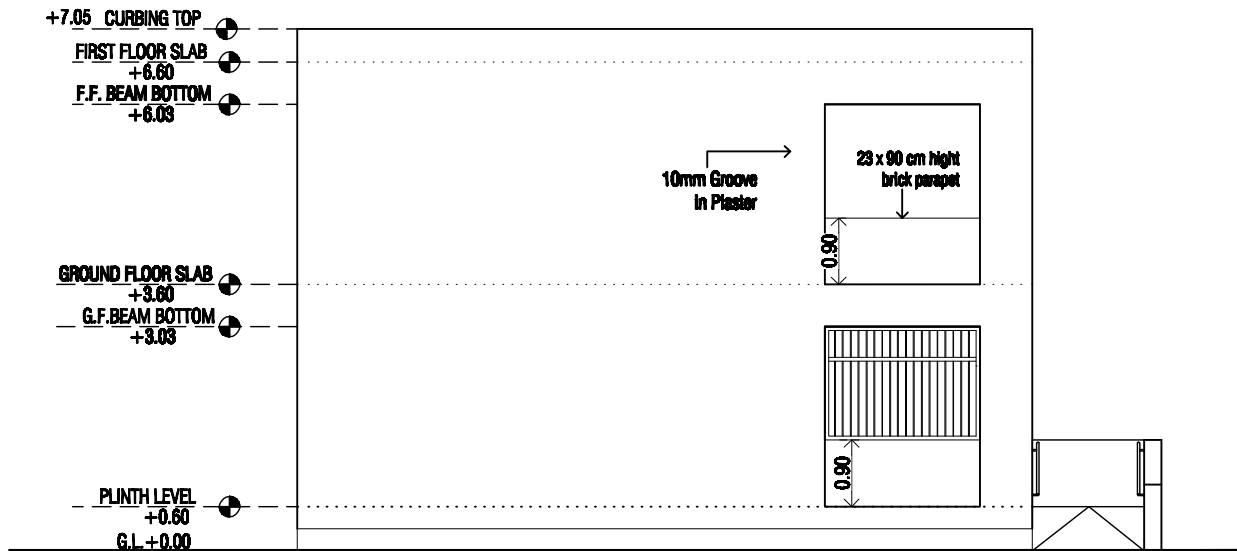


ELEVATION -B

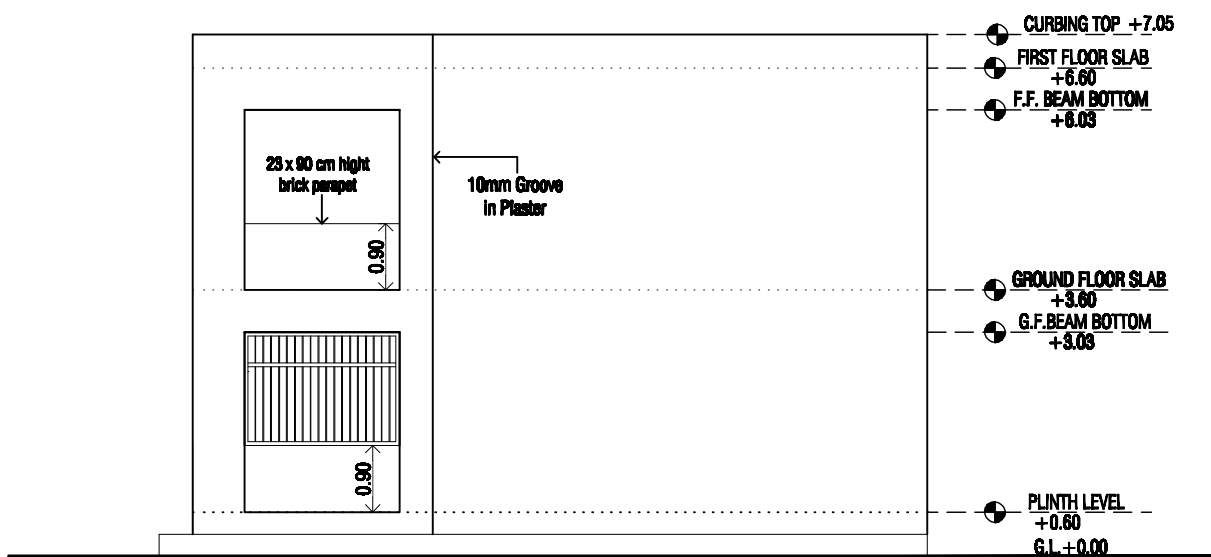


ELEVATION - D

ELEVATIONS


PROJECT 5 - J (REVISED 2017-18)		
SSA ARCHITECT SAJIMIL GAJJAR	DRAWN BY : ANANDH SIVAK	DRG.NO. 5/7
	SCALE : N.T.S.	
	DATE : 04-08-2017	

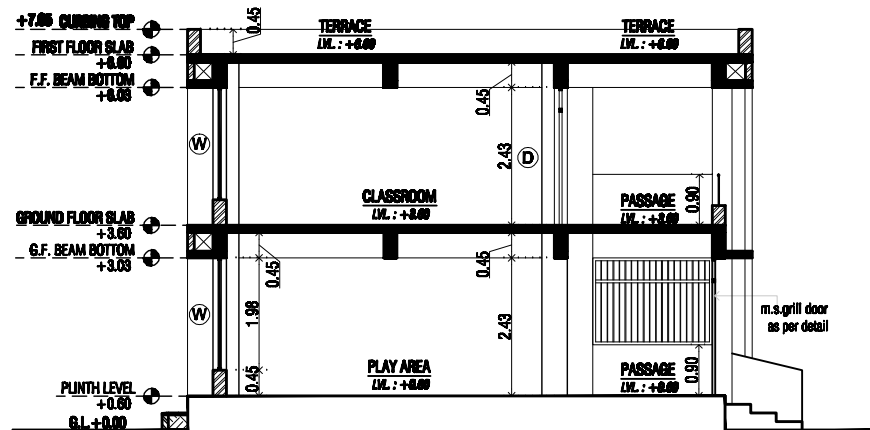


SECTION -3-3

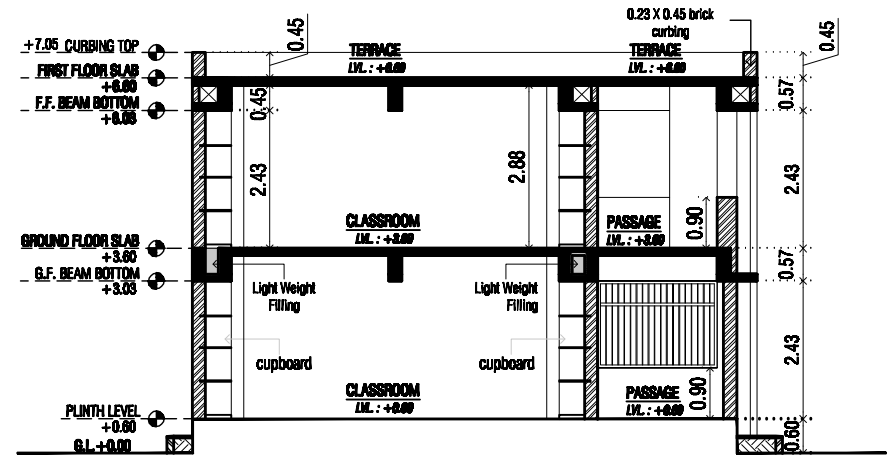

SECTION -4-4

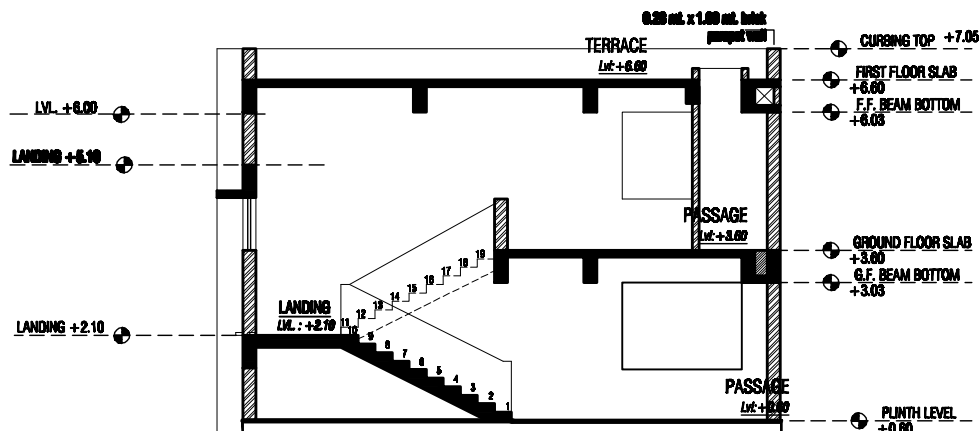

SECTION -5-5

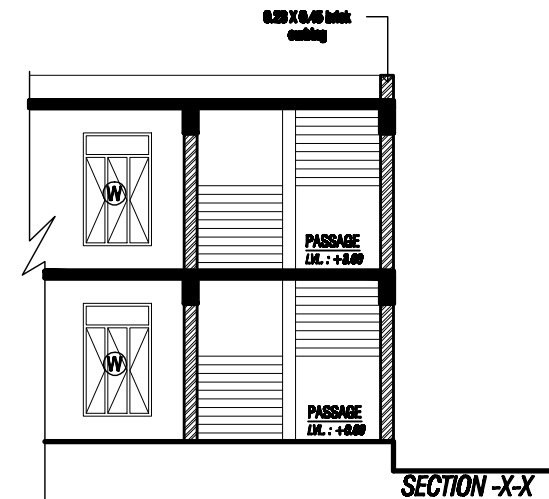

SECTION -X-X

SECTIONS

PROJECT 5 - J (REVISED 2017-18)		
S.S.A ARCHITECT SAHIL GAJAN	DRAWN BY : MINAKSHI SHARMA SCALE : N.T.S. DATE : 14/09/2017	DRG.NO. 7/7