




ARCHITECTURAL DRAWINGS

FOR

5-K (G+2) DESIGN

SAMAGRA SHIKSHA

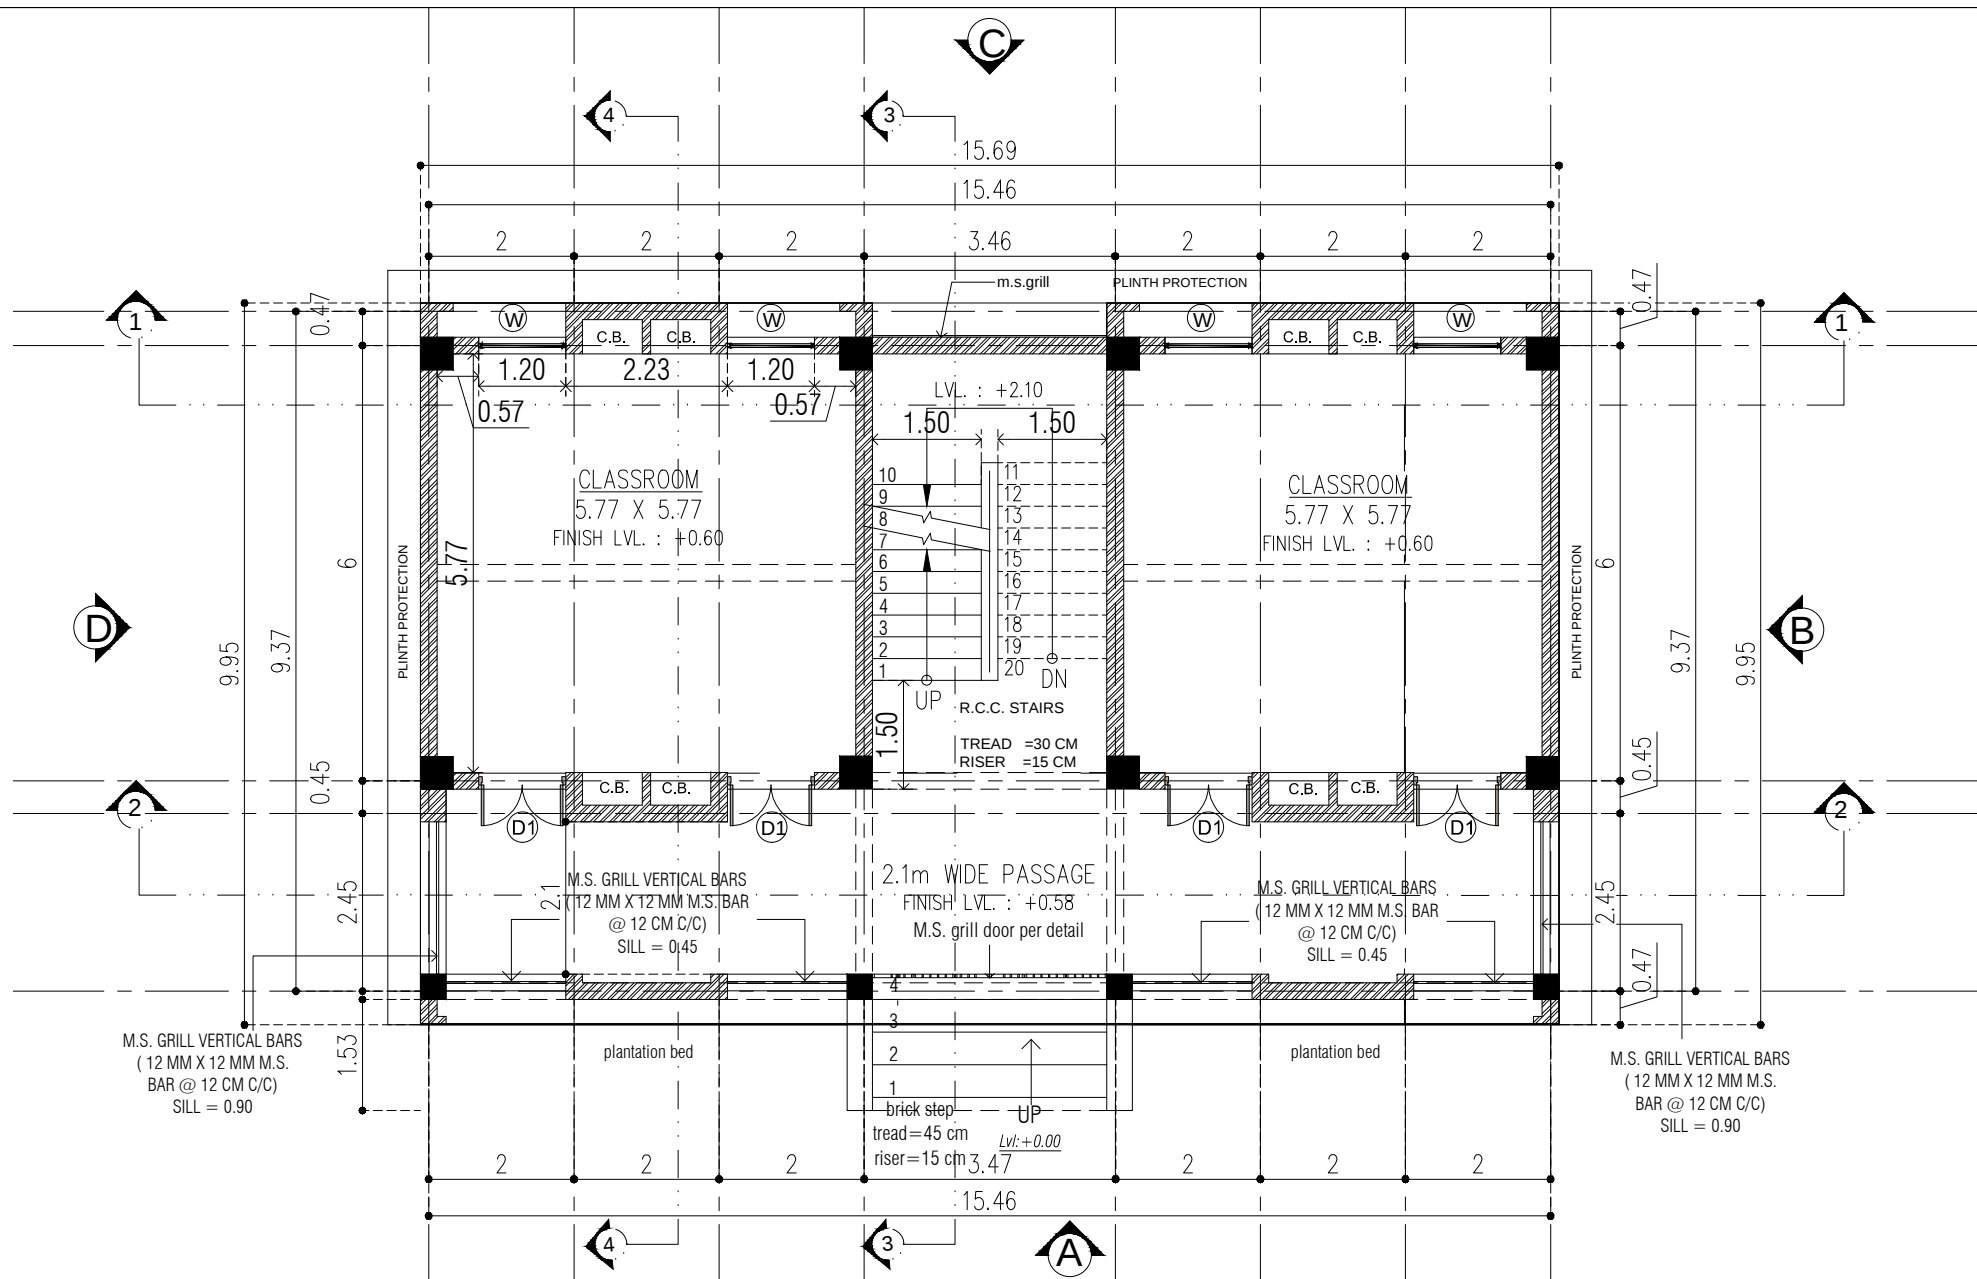

GROUND FLOOR PLAN

Area - 154.66 sq.mt.

G.F. - 154.66 sq.mt.
F.F. - 155.80 sq.mt.
S.F. - 155.80 sq.mt.
CABIN - 24.15 sq.mt.
TOTAL - 490.41 sq.mt.


DOOR WINDOW					
TYPE	SIZE	LINTEL	SILL	LOCATION	NOS.
D1	1.20 X 2.43	BEAM BOTTOM	-	CLASS ROOM	08
W	1.20 X 1.98	BEAM BOTTOM	0.45	CLASS ROOM	08

PROJECT
5K CLASSROOMS
PLACE :
TALUKA ;
DIST :

DRAWN BY :
SCALE : N.T.S.
DATE : 12.06.2017

DRG.NO.

1/7

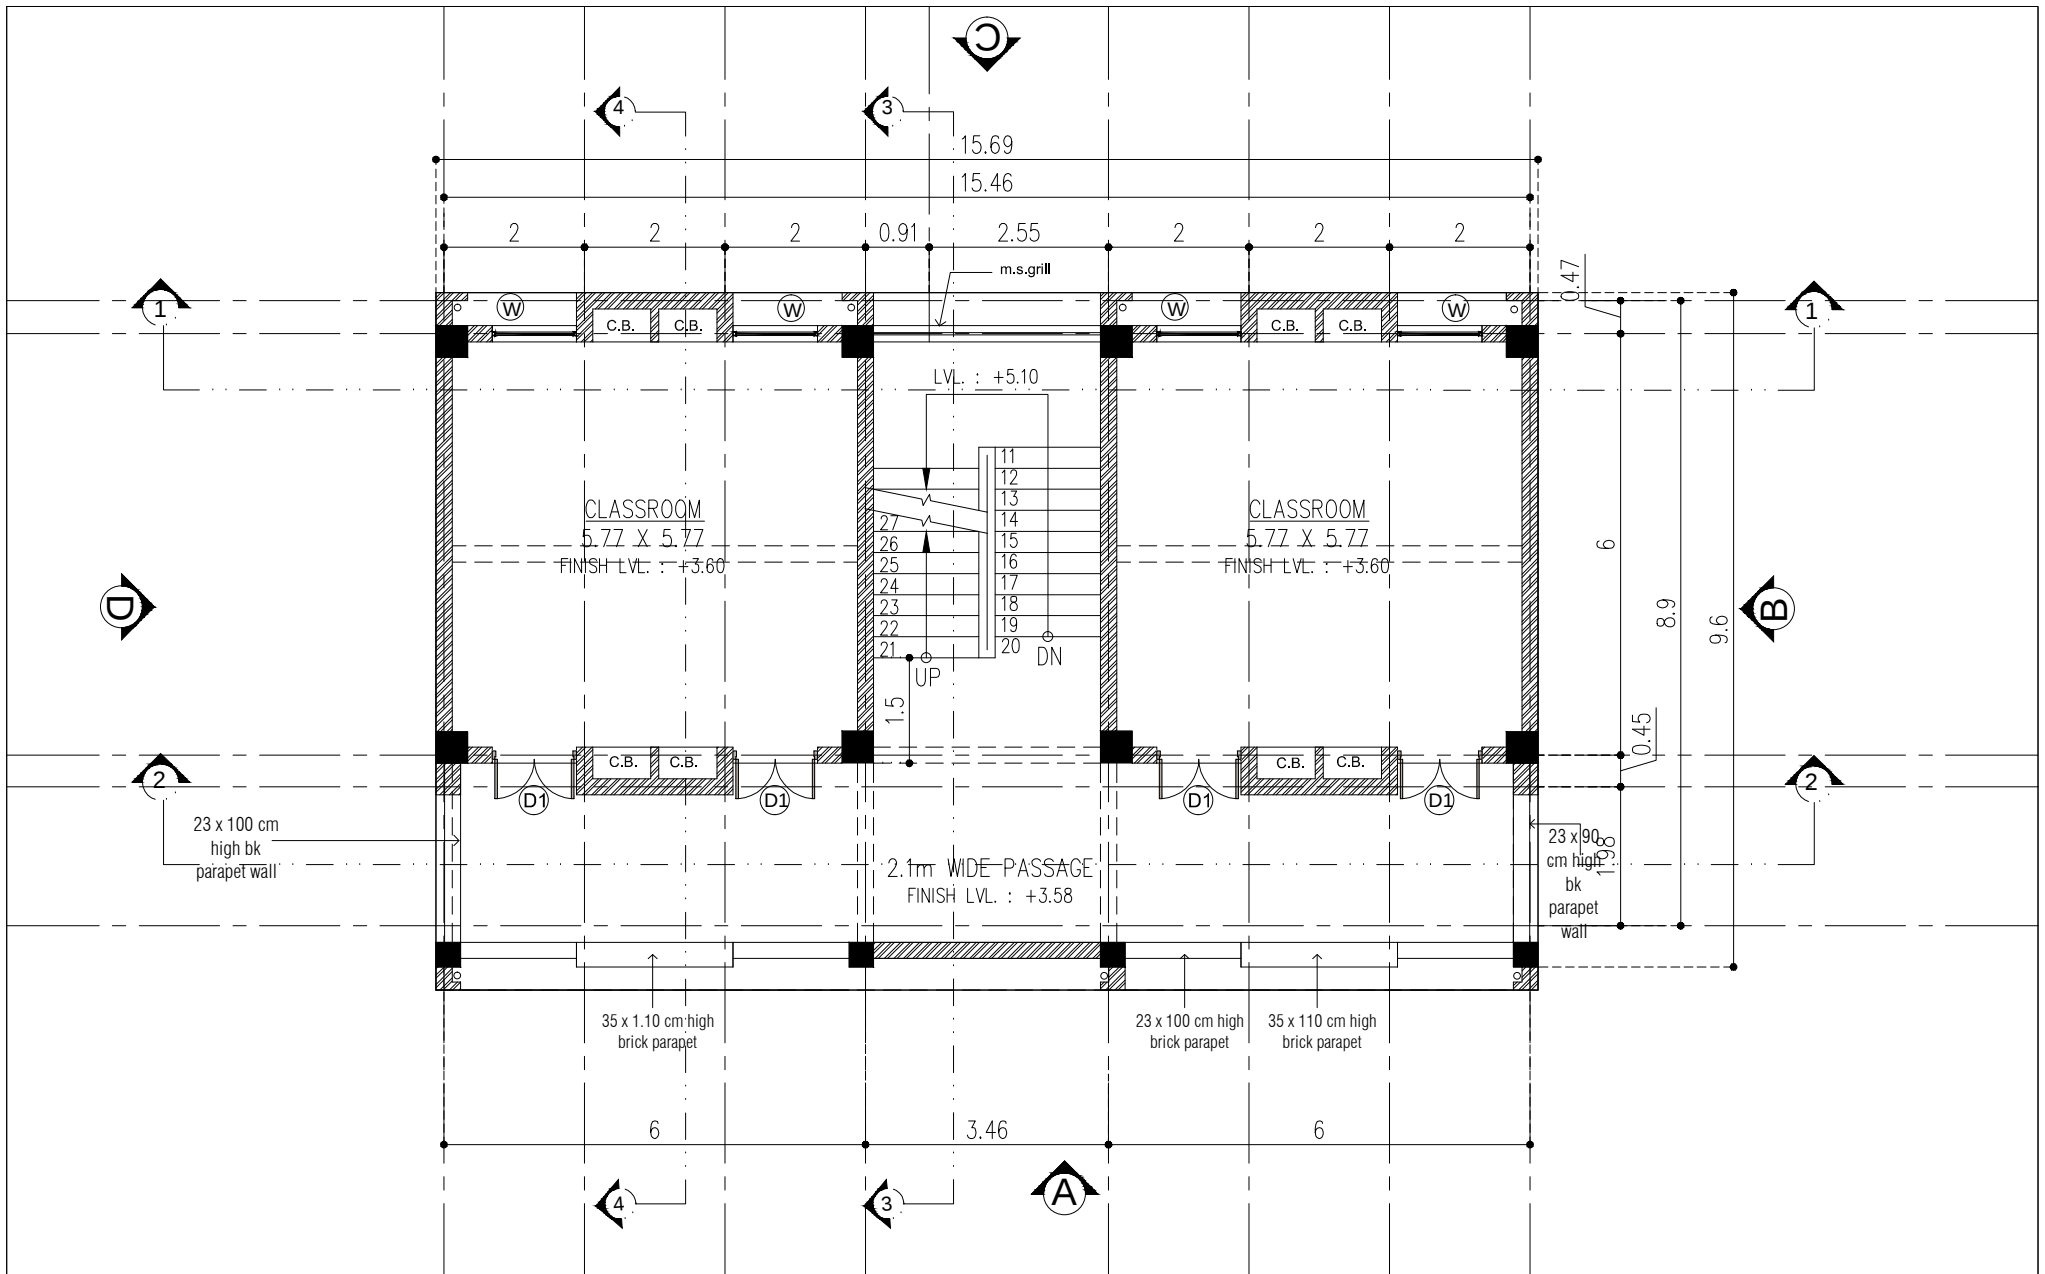

FIRST FLOOR PLAN

Area - 155.80 sq.mt.

PROJECT
5K CLASSROOMS
PLACE :
TALUKA ;
DIST :


DRAWN BY :

SCALE : N.T.S.

DATE : 12.06.2017

DRG.NO.

2/7

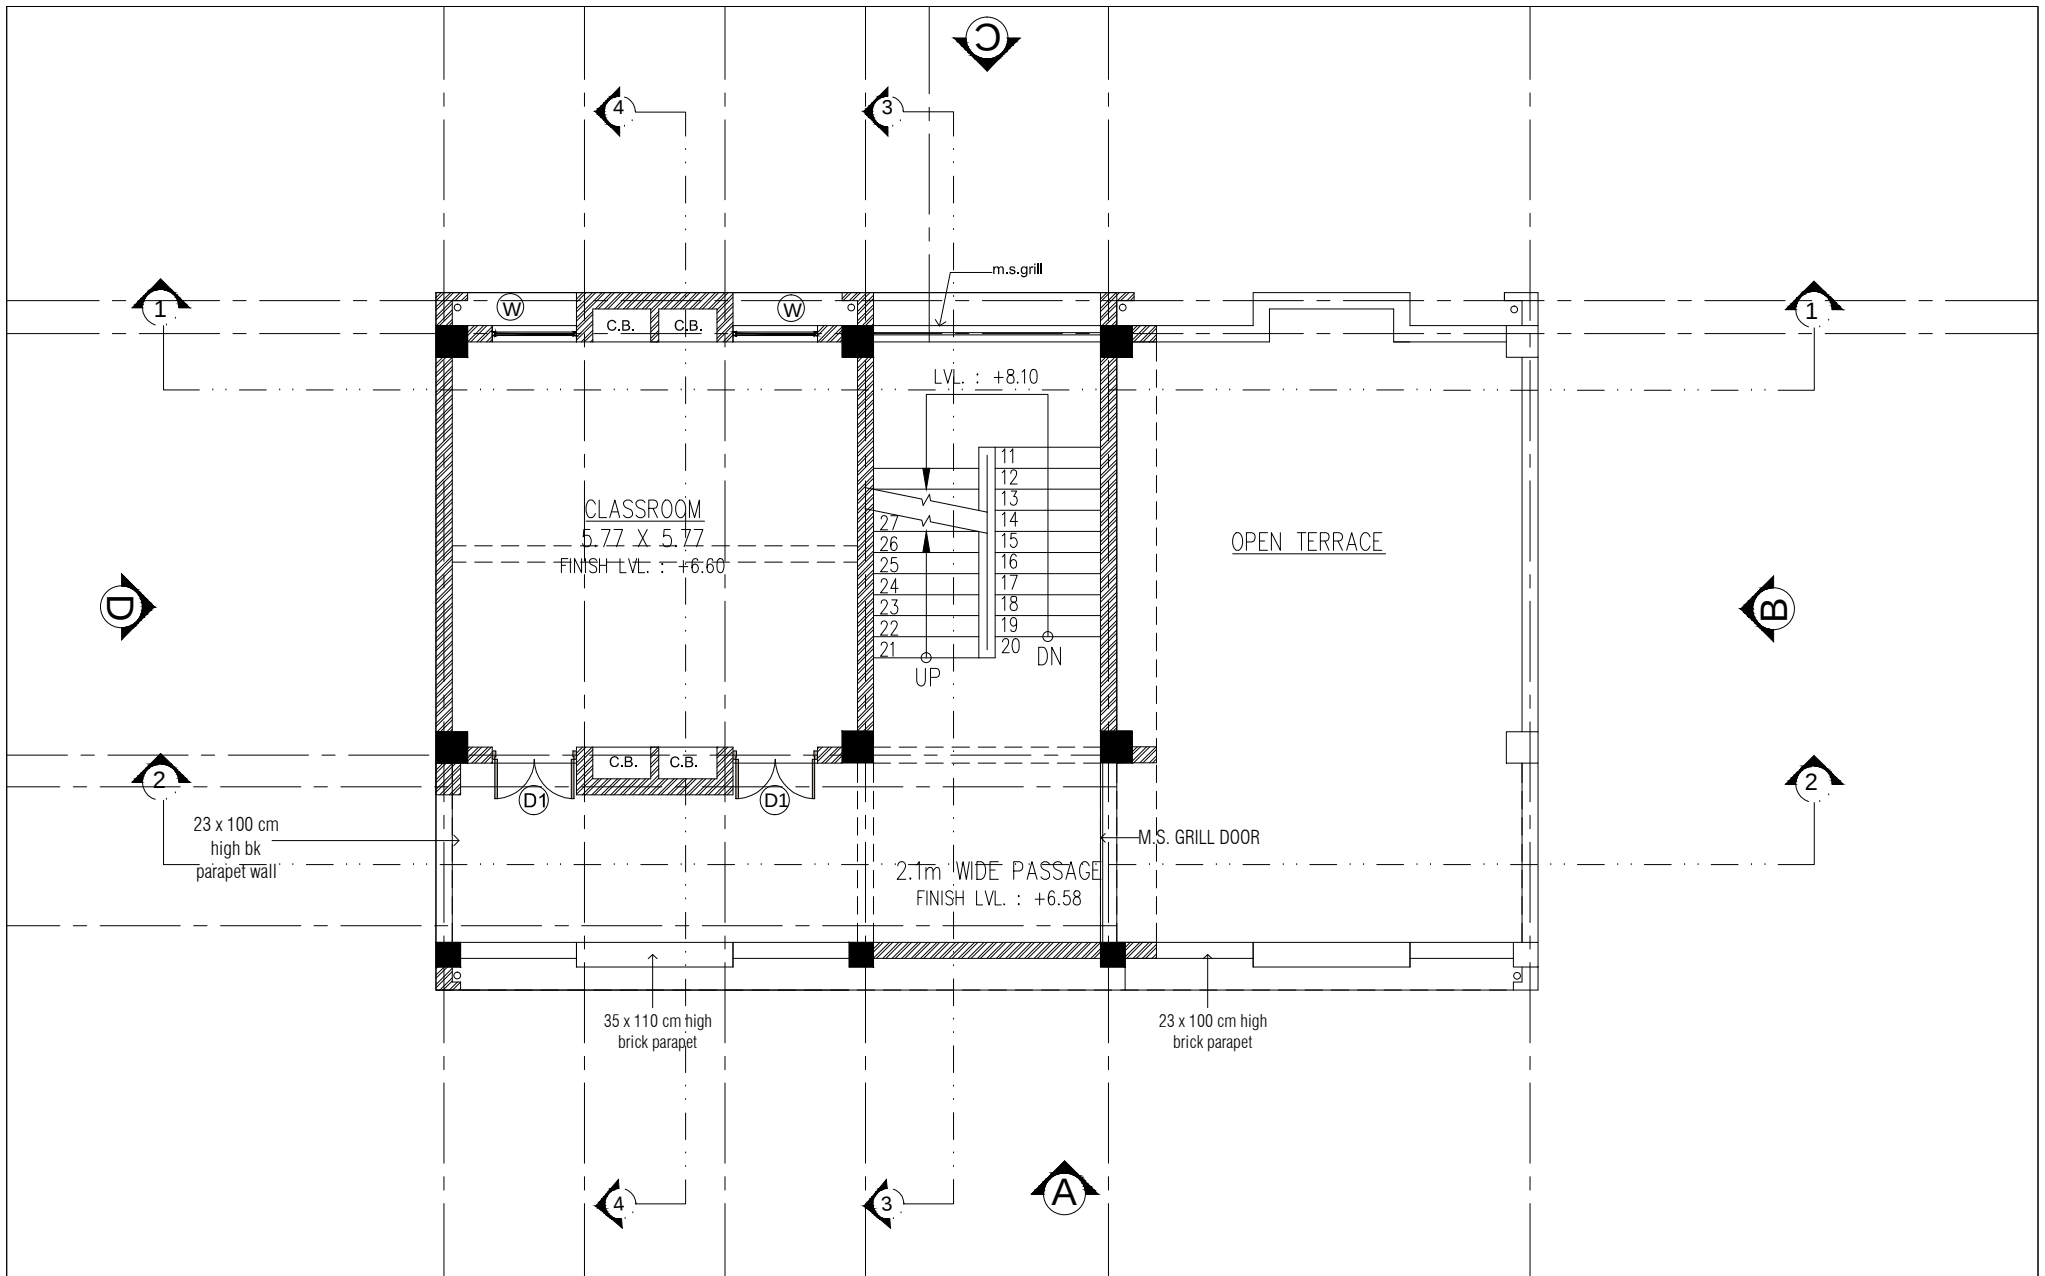

SECOND FLOOR PLAN

Area - 96.50 sq.mt.

PROJECT
5K CLASSROOMS
PLACE :
TALUKA ;
DIST :


DRAWN BY :

SCALE : N.T.S.

DATE : 12.06.2017

DRG.NO.

2/7

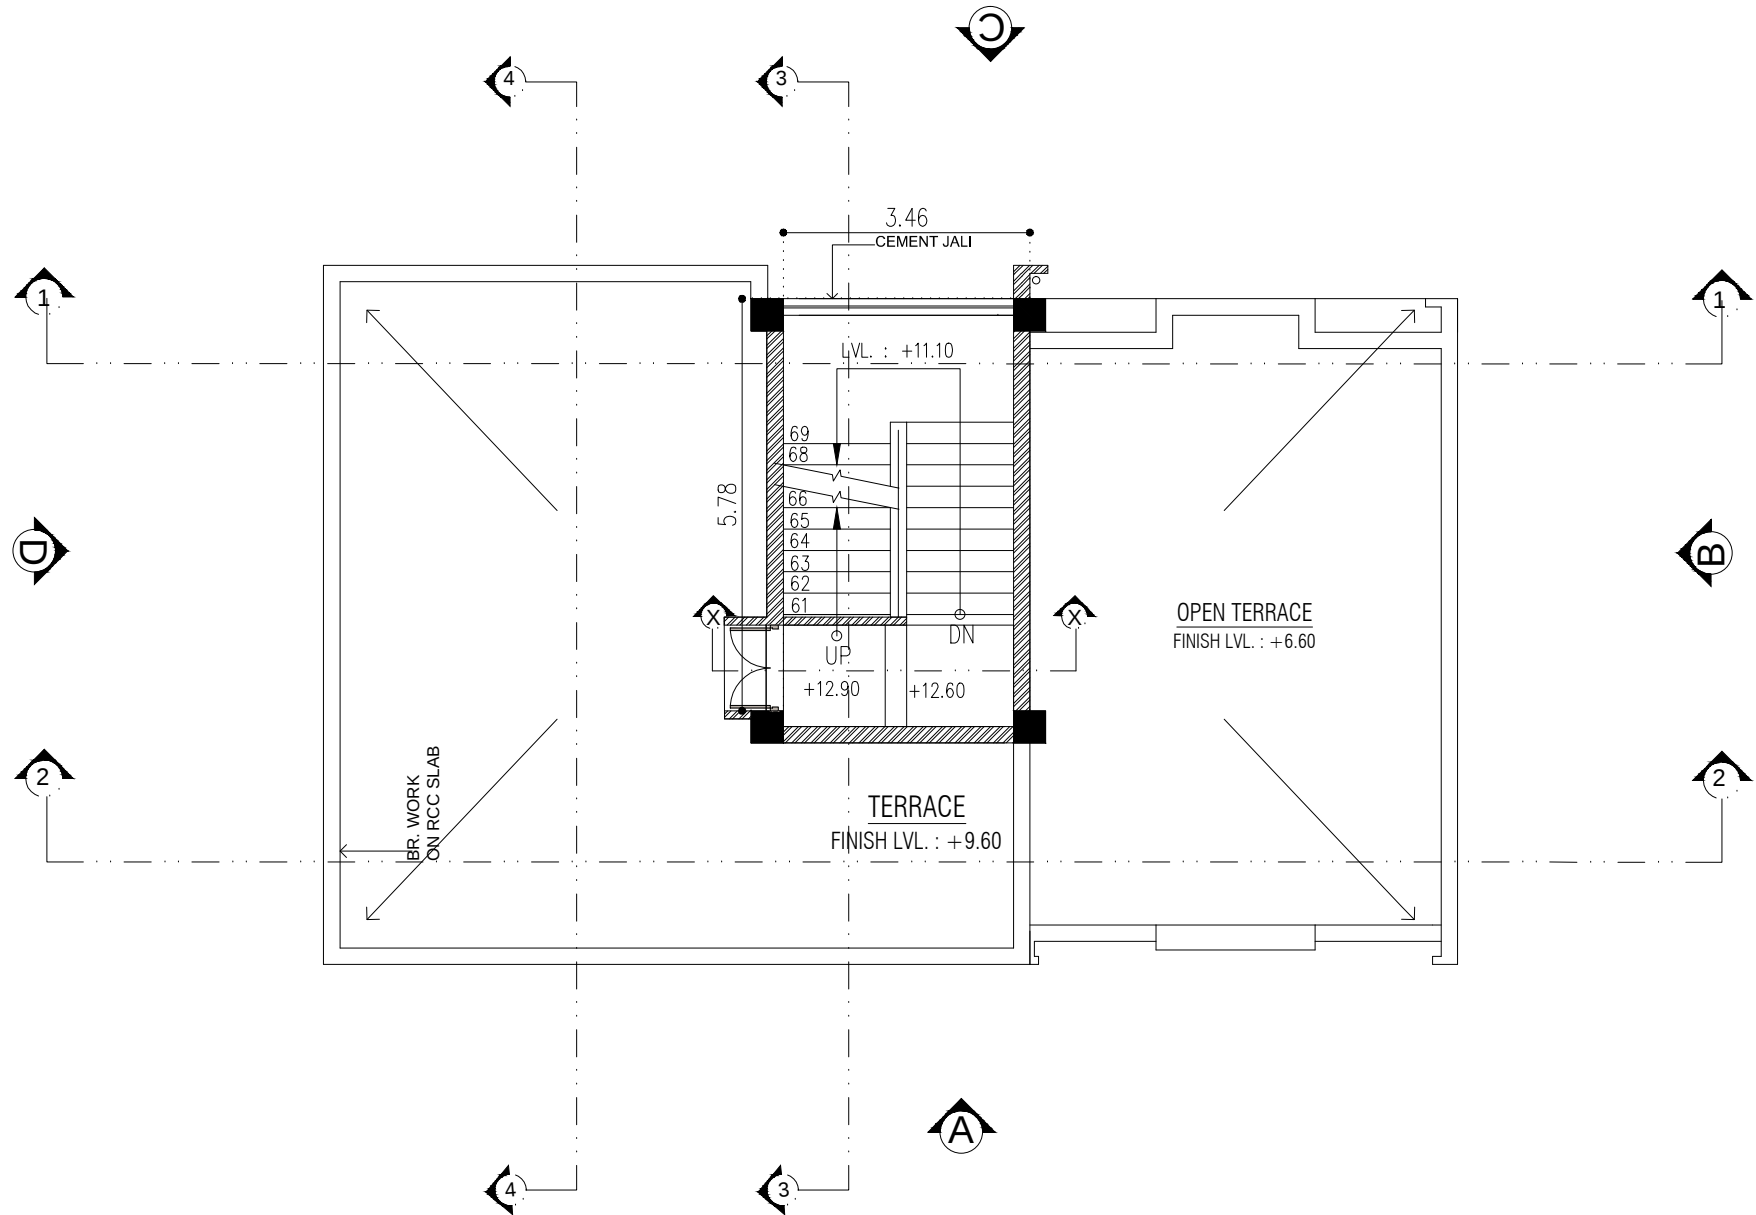

TERRACE FLOOR PLAN


Area - 24.15 sq.mt.

PROJECT
5K CLASSROOMS
PLACE :
TALUKA ;
DIST :


DRAWN BY
SCALE : N.T.S.
DATE :

DRG.NO.

3/7

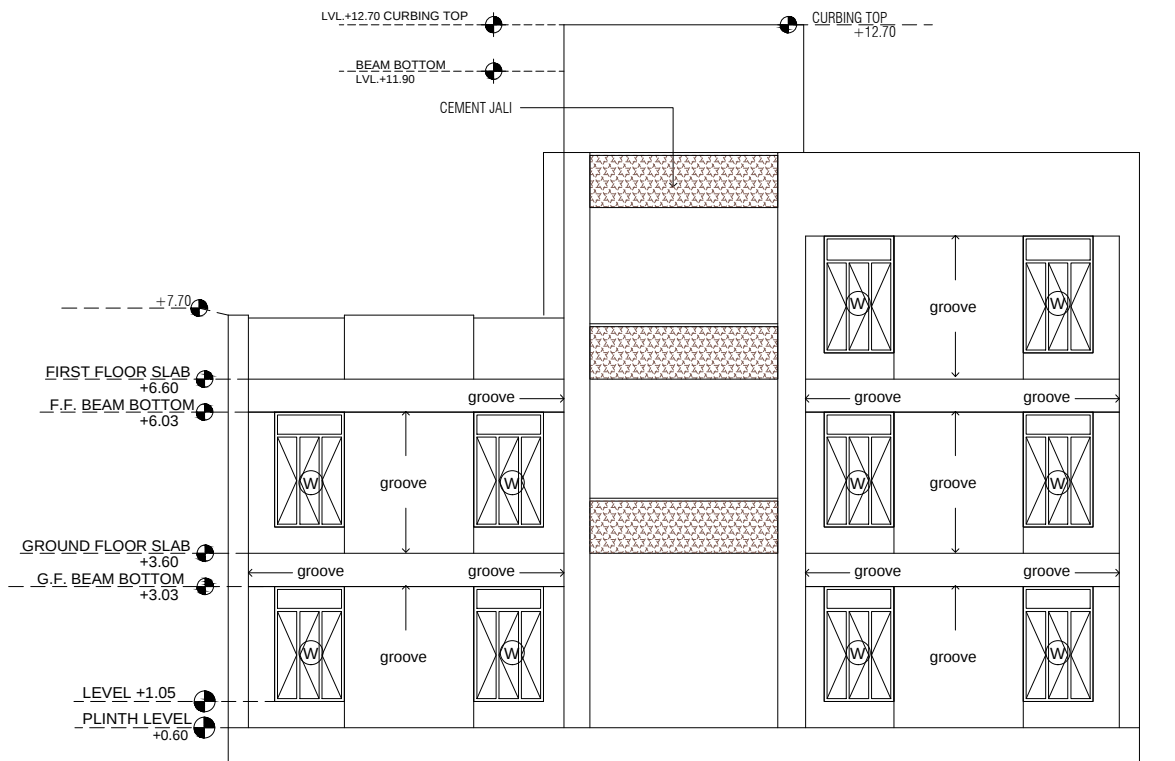

ELEVATION -C

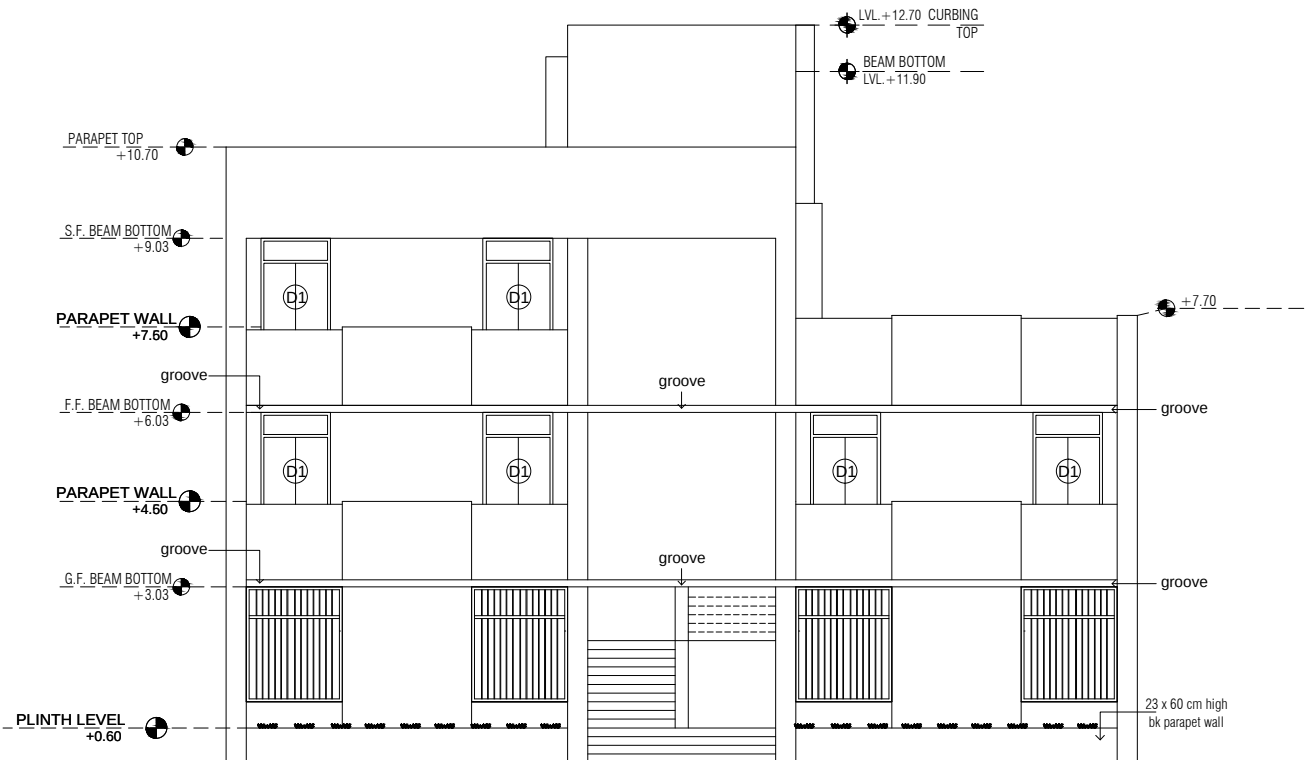

ELEVATION -A

ELEVATIONS


PROJECT
5K CLASSROOMS

S.S.A
ARCHITECT
SAUMIL GAJJAR


DRAWN BY :
SCALE : N.T.S.
DATE :

DRG.NO.

4/7

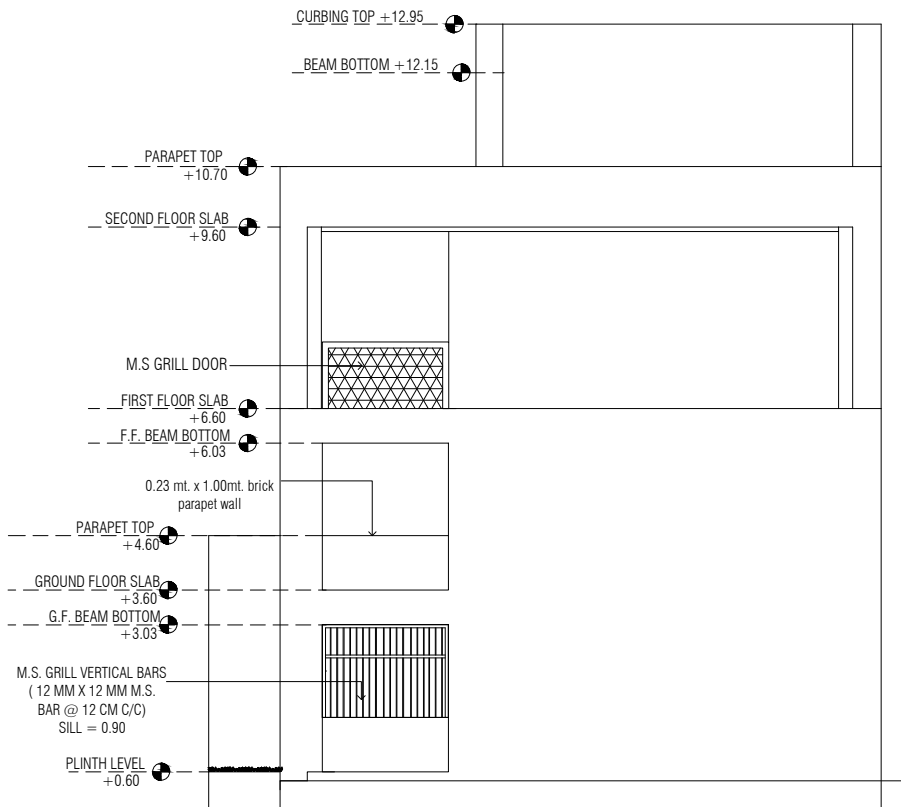

ELEVATION -B

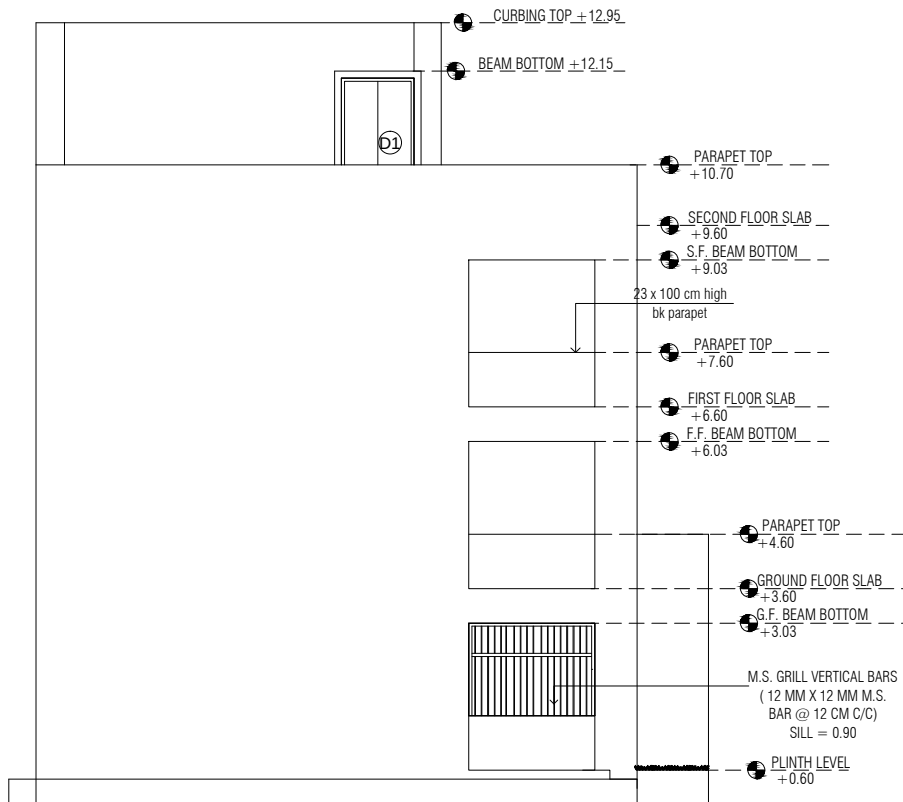

ELEVATION -D

ELEVATIONS

PROJECT

5K CLASSROOMS

S.S.A


DRAWN BY :

DRG.NO.


SCALE : N.T.S.

DATE :

5/7

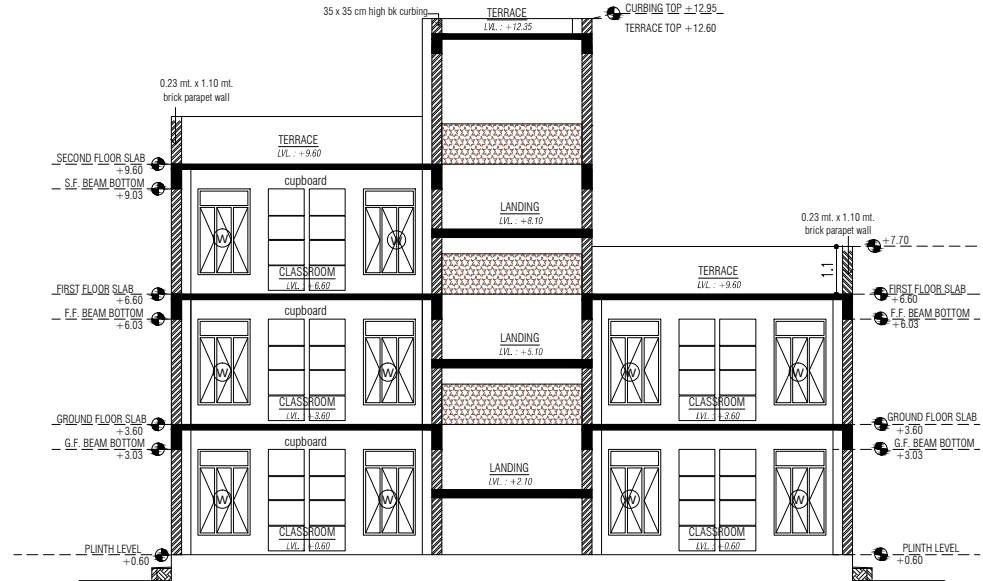




SECTION -1-1

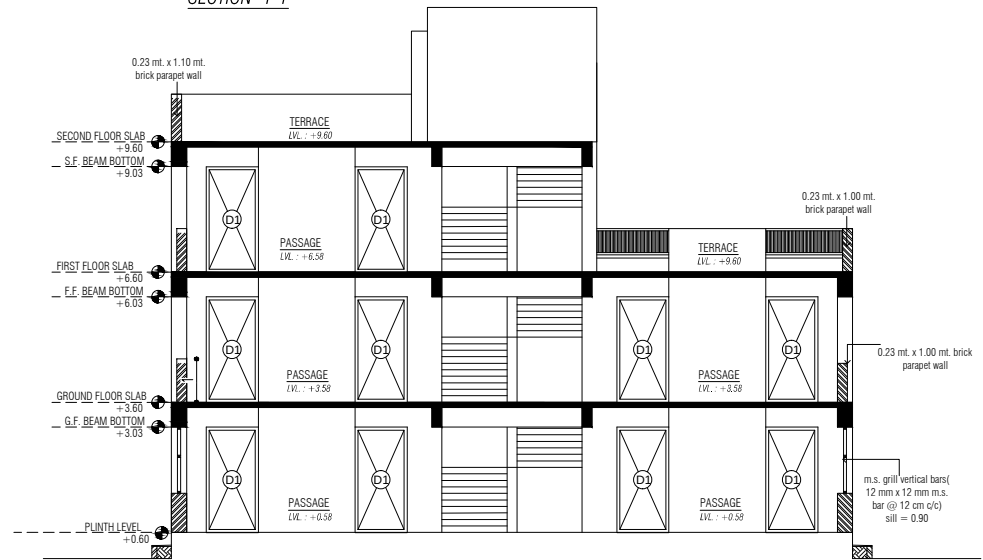

SECTION -2-2

SECTIONS

PROJECT		
5K CLASSROOMS		
S.S.A	DRAWN BY :	DRG NO.
	SCALE : N.T.S.	
	DATE : 18/5/17	6/7

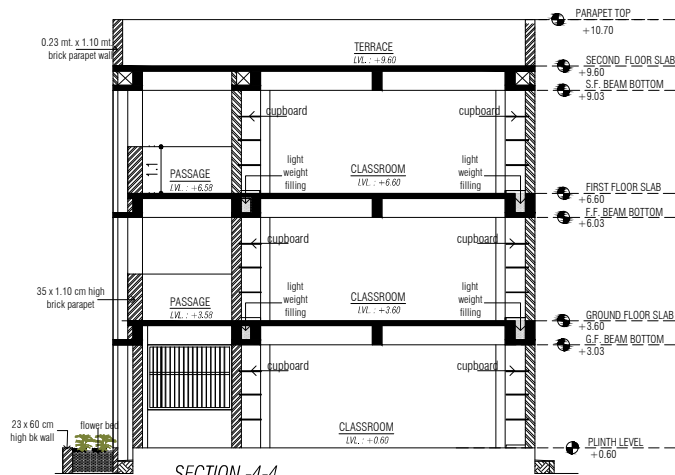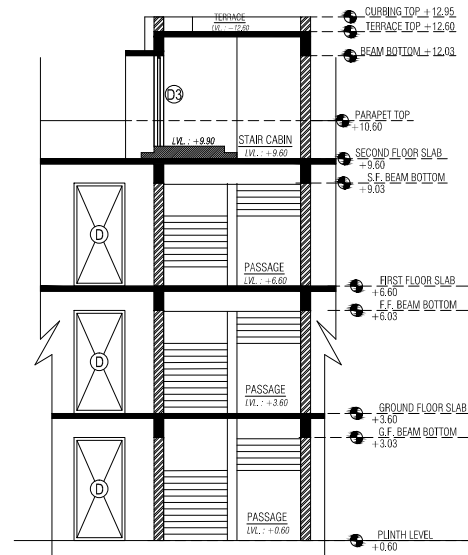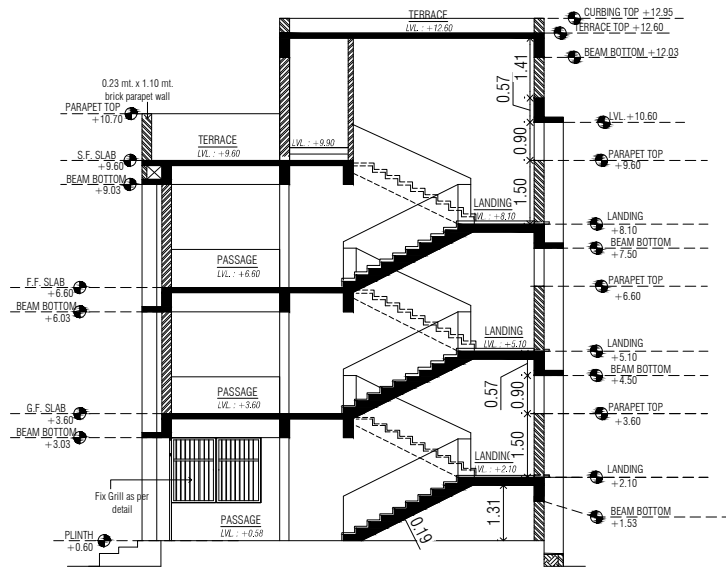

SECTIONS

PROJECT
5K CLASSROOMS

S.S.A

DRAWN BY :
SCALE : N.T.S.
DATE : 18/5/17

DRG.NO.

7/7