

GROUND FLOOR PLAN

DOOR WINDOW SCHEDULE

TYPE	SIZE	LINTEL	SILL	LOCATION	NOS.
D1	1.20x2.43	BEAM BOTTOM		CLASS ROOM,	10
D2	0.90x2.00	SLAB BOTTOM		STAIR CABIN	01
W1	1.20x1.98	BEAM BOTTOM	0.45	CLASS ROOM	10



S.S.A
ARCHITECT
SURESH M. SHAH

PROJECT
5 (1) CLASS ROOM
PLACE : LIMBDI-2 PRI.SCH.
TALUKA : LIMBDI
DIST : SURENDRANAGAR


DRAWN BY : JIGNASHA PARMAR

SCALE : N.T.S.

DATE : 13 / 07 / 12

DRG.NO.

1/8

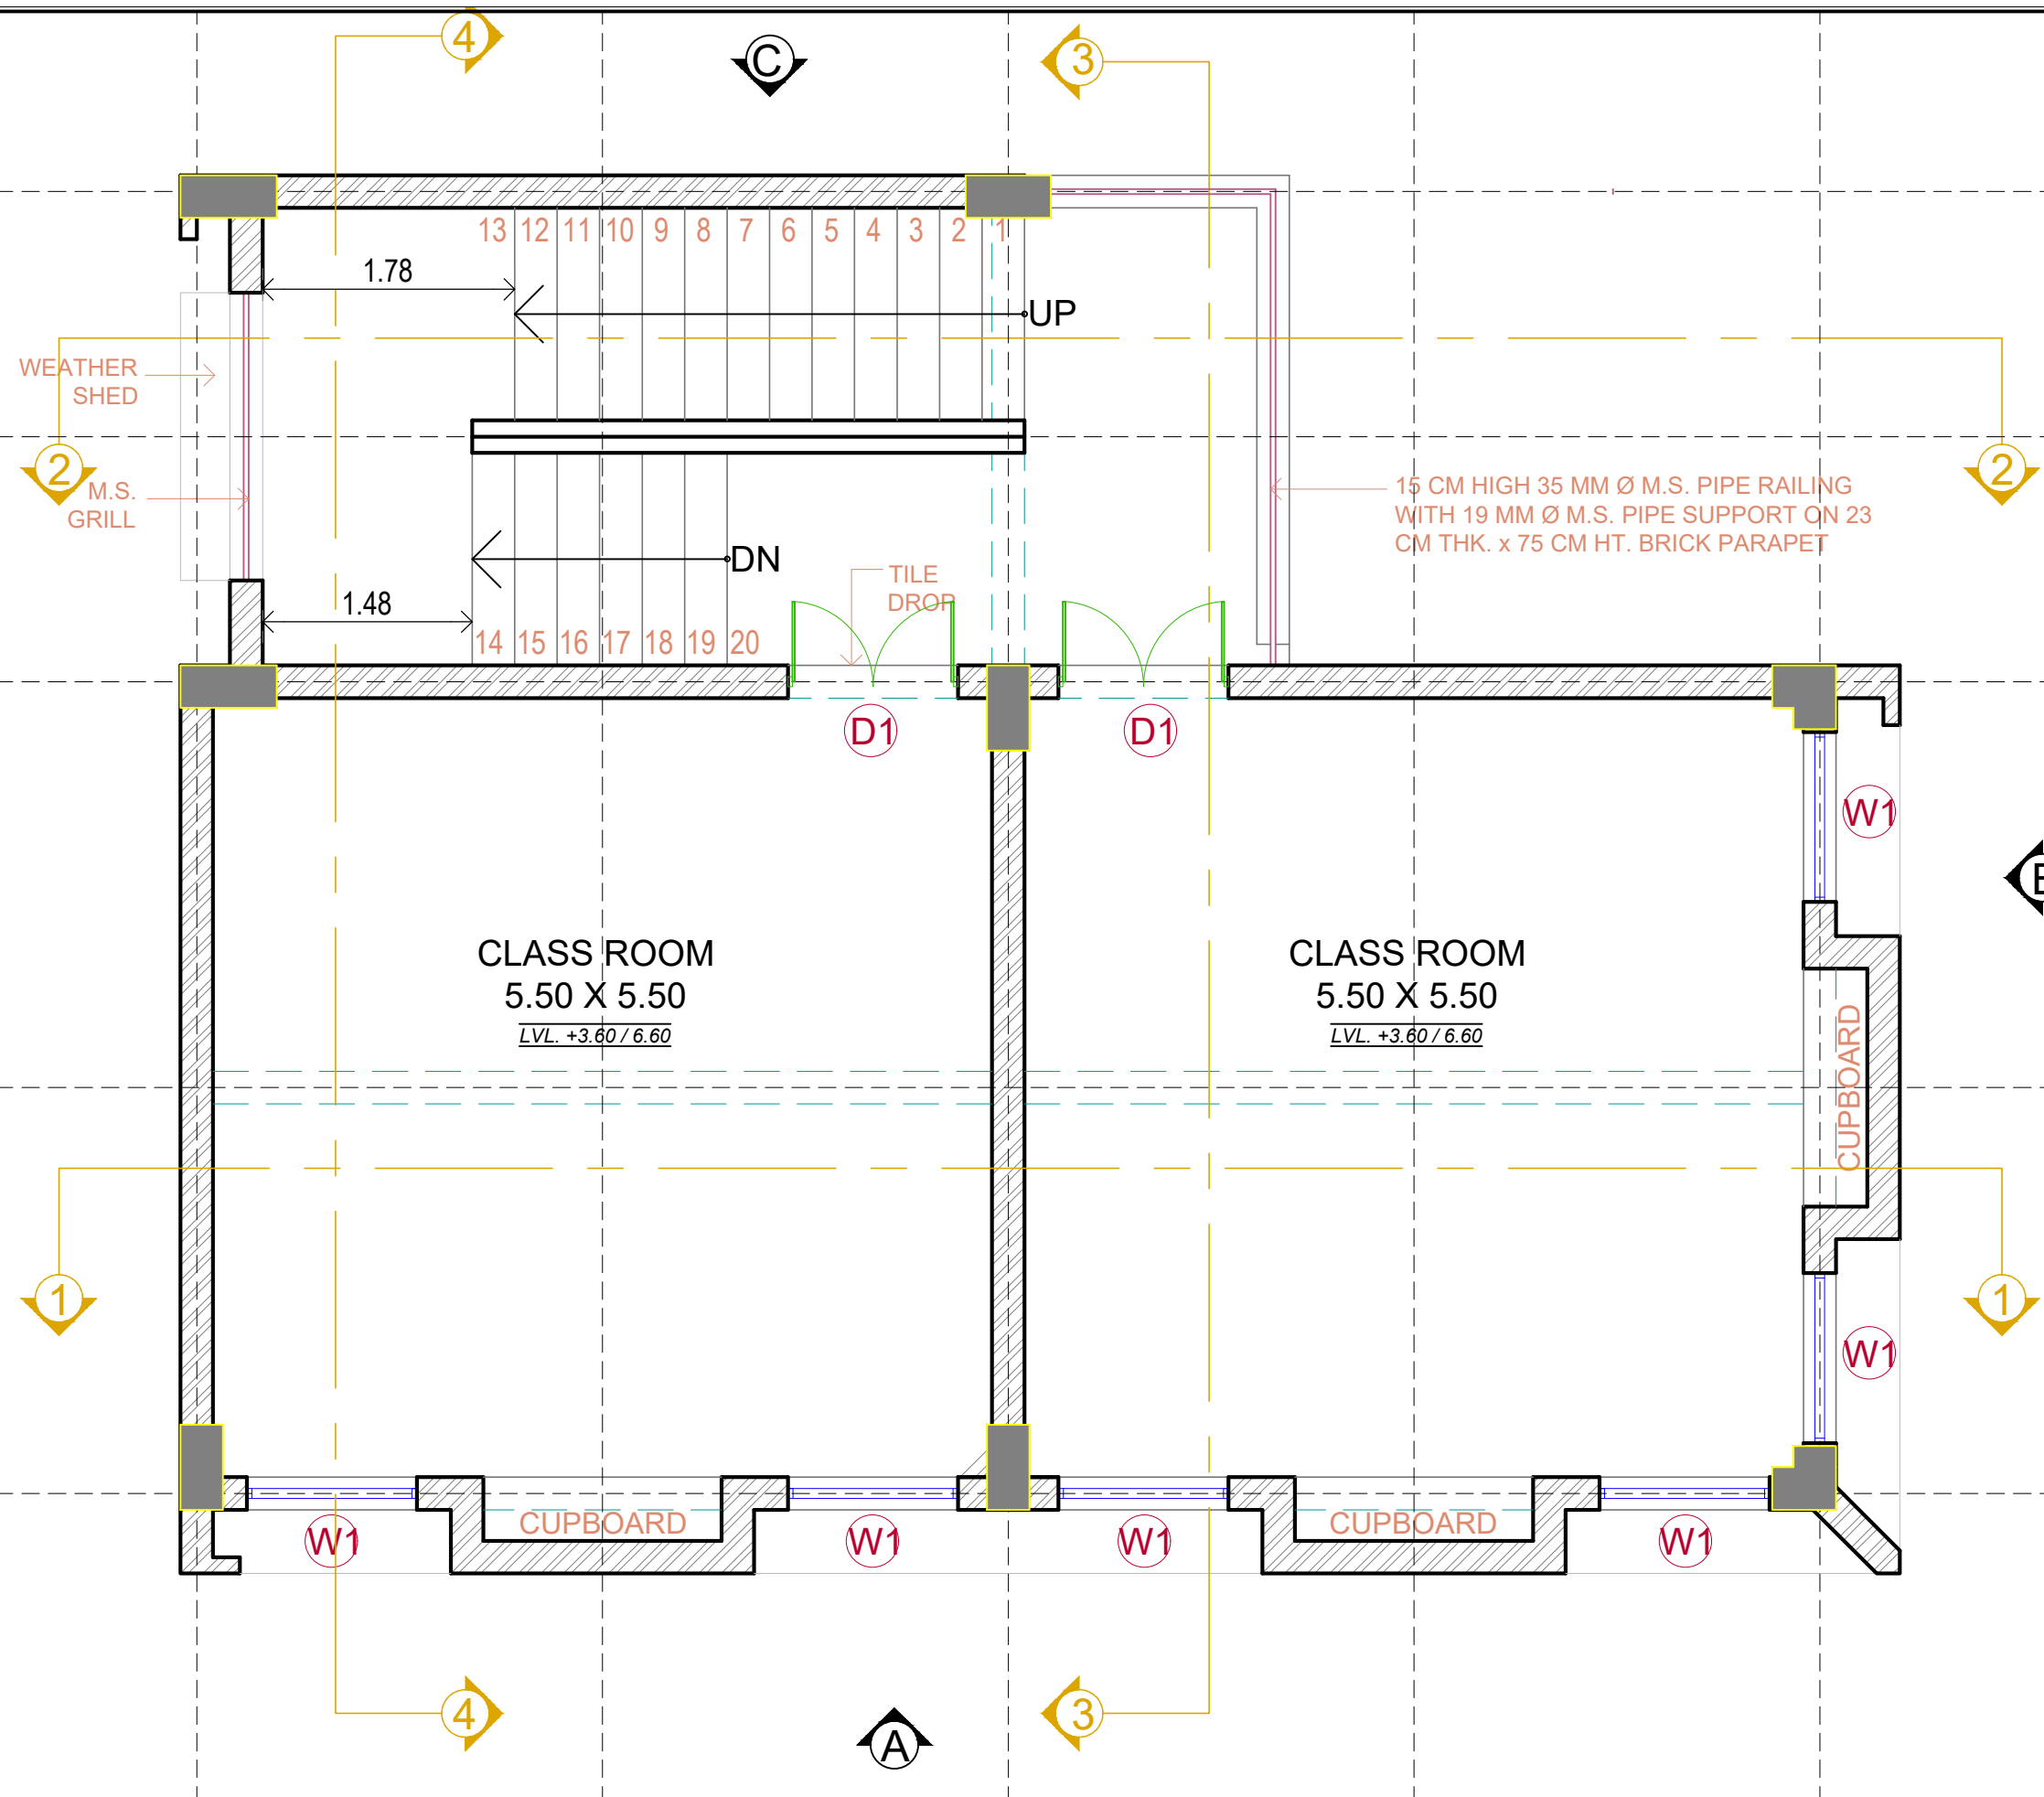

FIRST & SECOND FLOOR PLAN



S.S.A
ARCHITECT
SURESH M. SHAH

PROJECT
5 (1) CLASS ROOM
PLACE : LIMBDI-2 PRI.SCH.
TALUKA : LIMBDI
DIST : SURENDRANAGAR


DRAWN BY : JIGNASHA PARMAR

SCALE : N.T.S.

DATE : 13 / 07 / 12

DRG.NO.

2/8

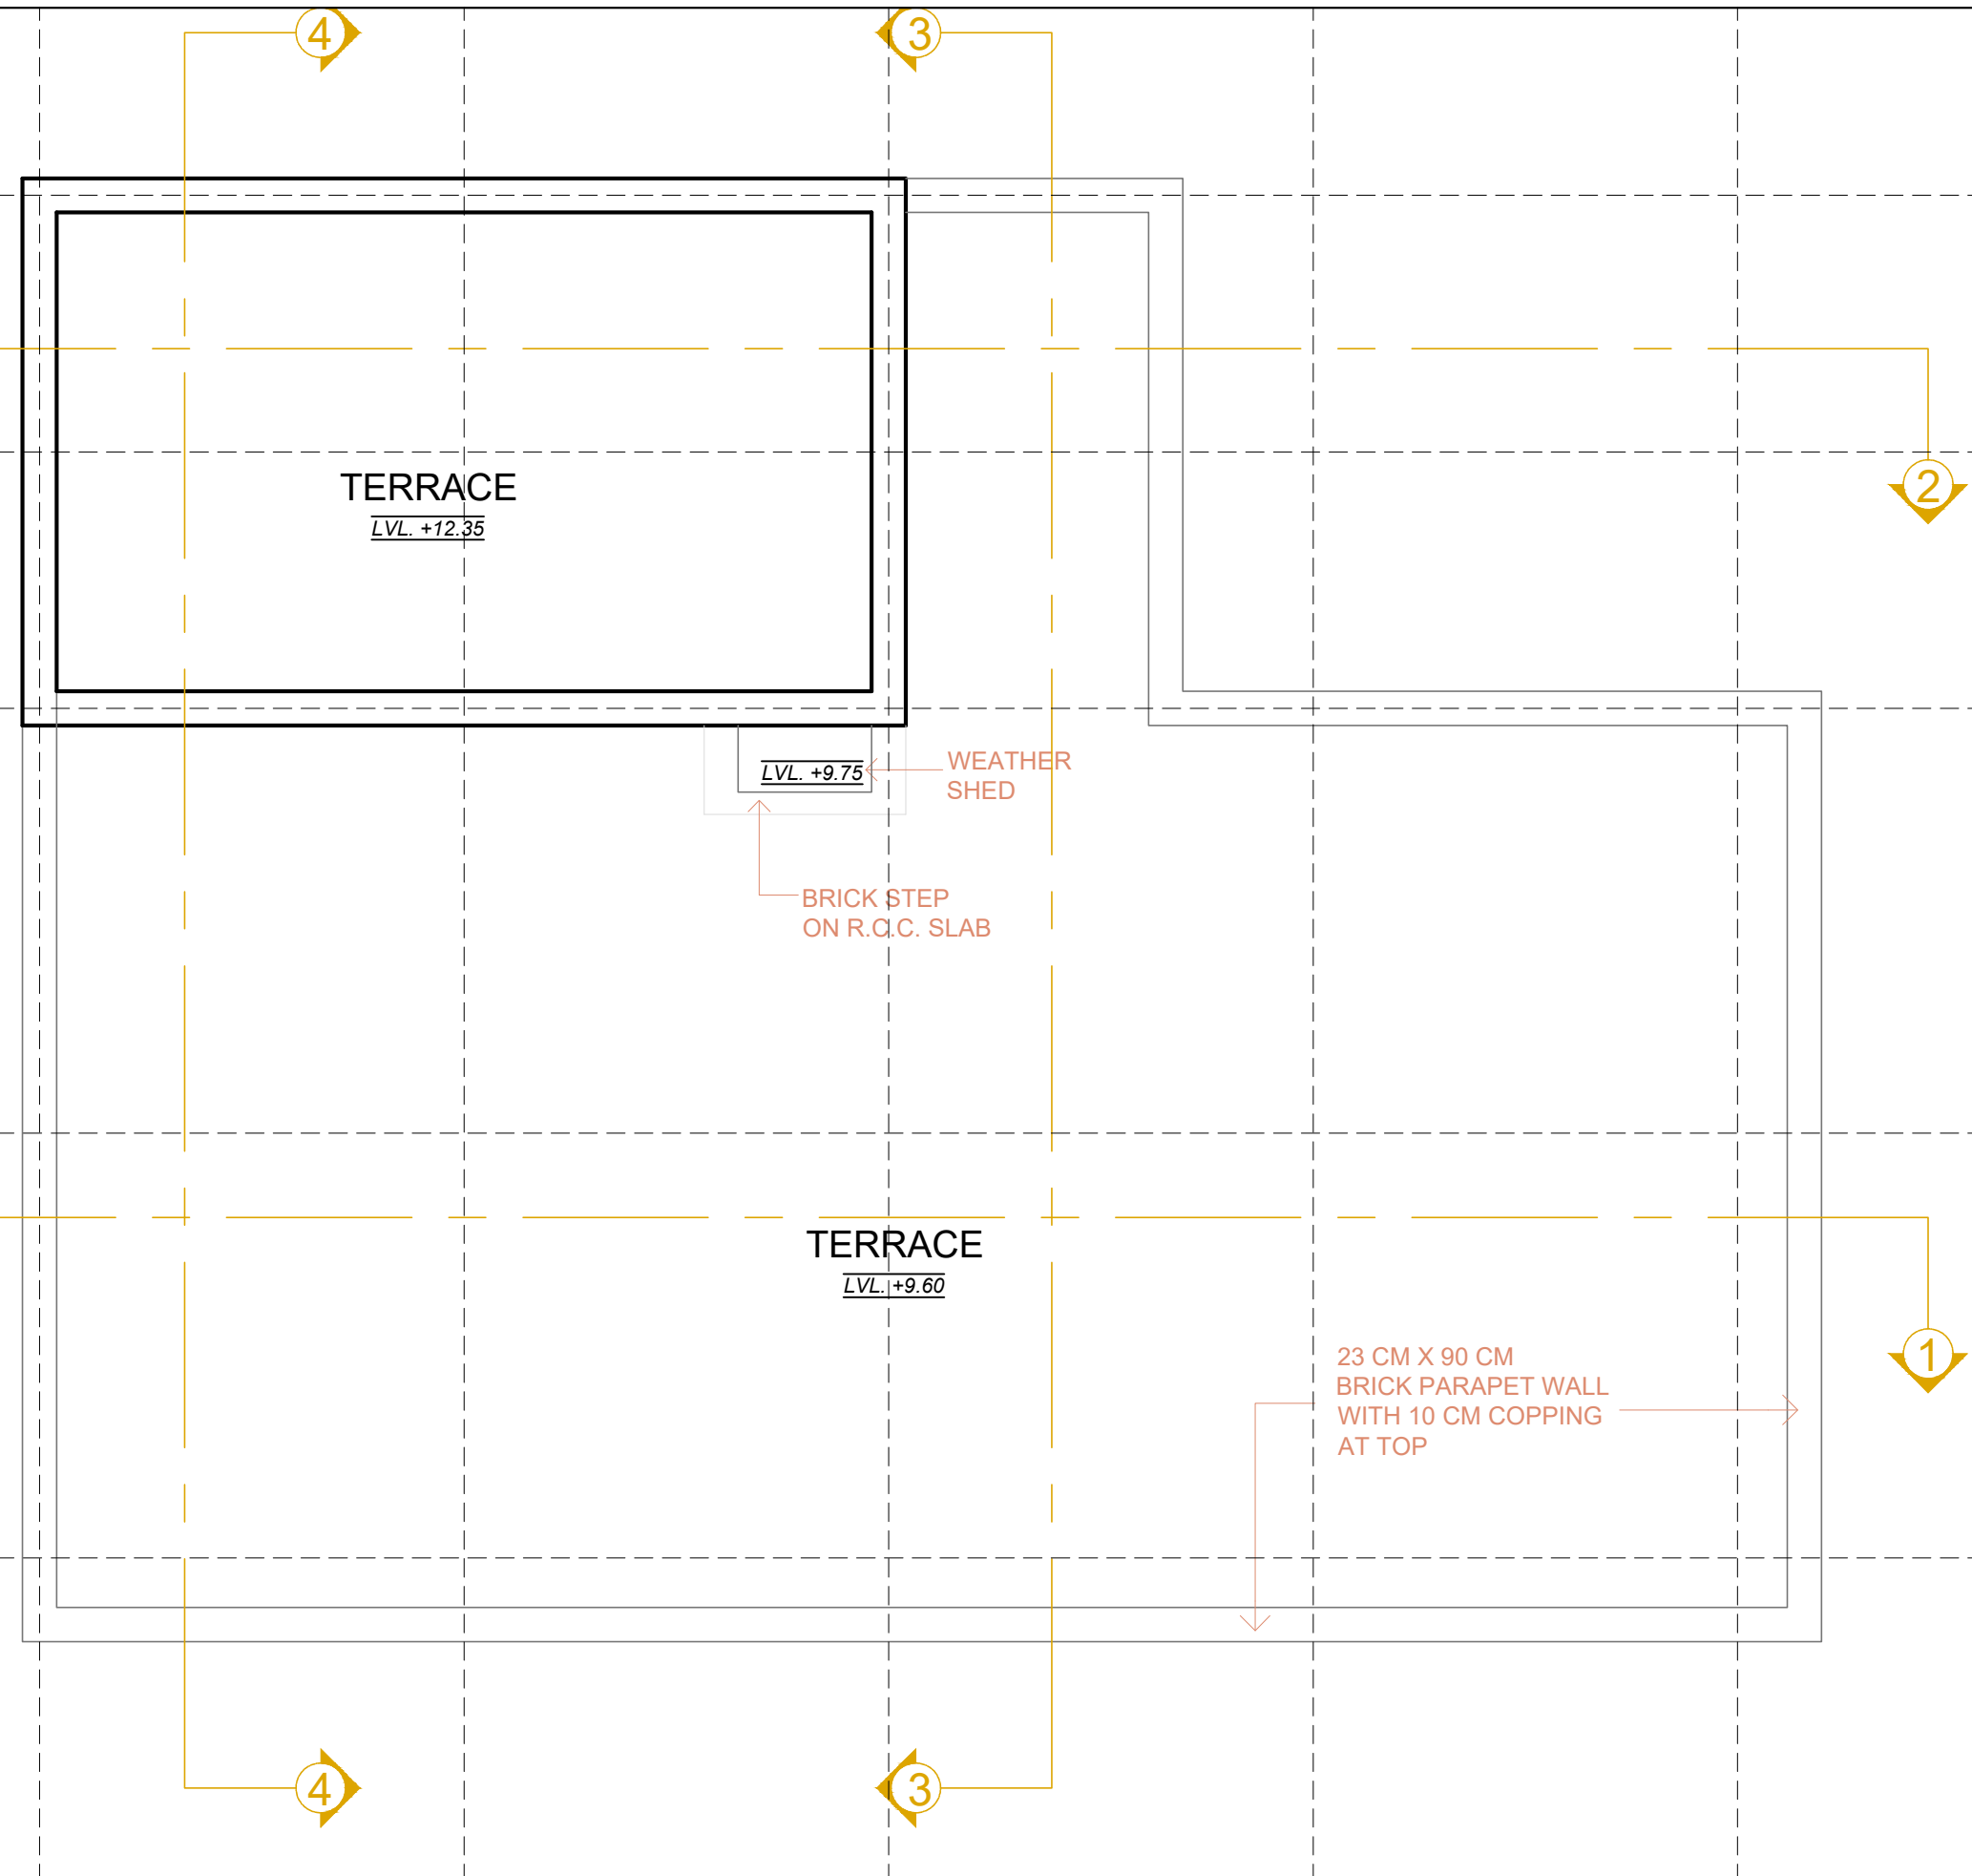

UPPER TERRACE PLAN




S.S.A
ARCHITECT
SURESH M. SHAH

PROJECT
5 (1) CLASS ROOM
PLACE : LIMBDI-2 PRI.SCH.
TALUKA : LIMBDI
DIST : SURENDRANAGAR


DRAWN BY : JIGNASHA PARMAR
SCALE : N.T.S.
DATE : 13 / 07 / 12

DRG.NO.

4/8

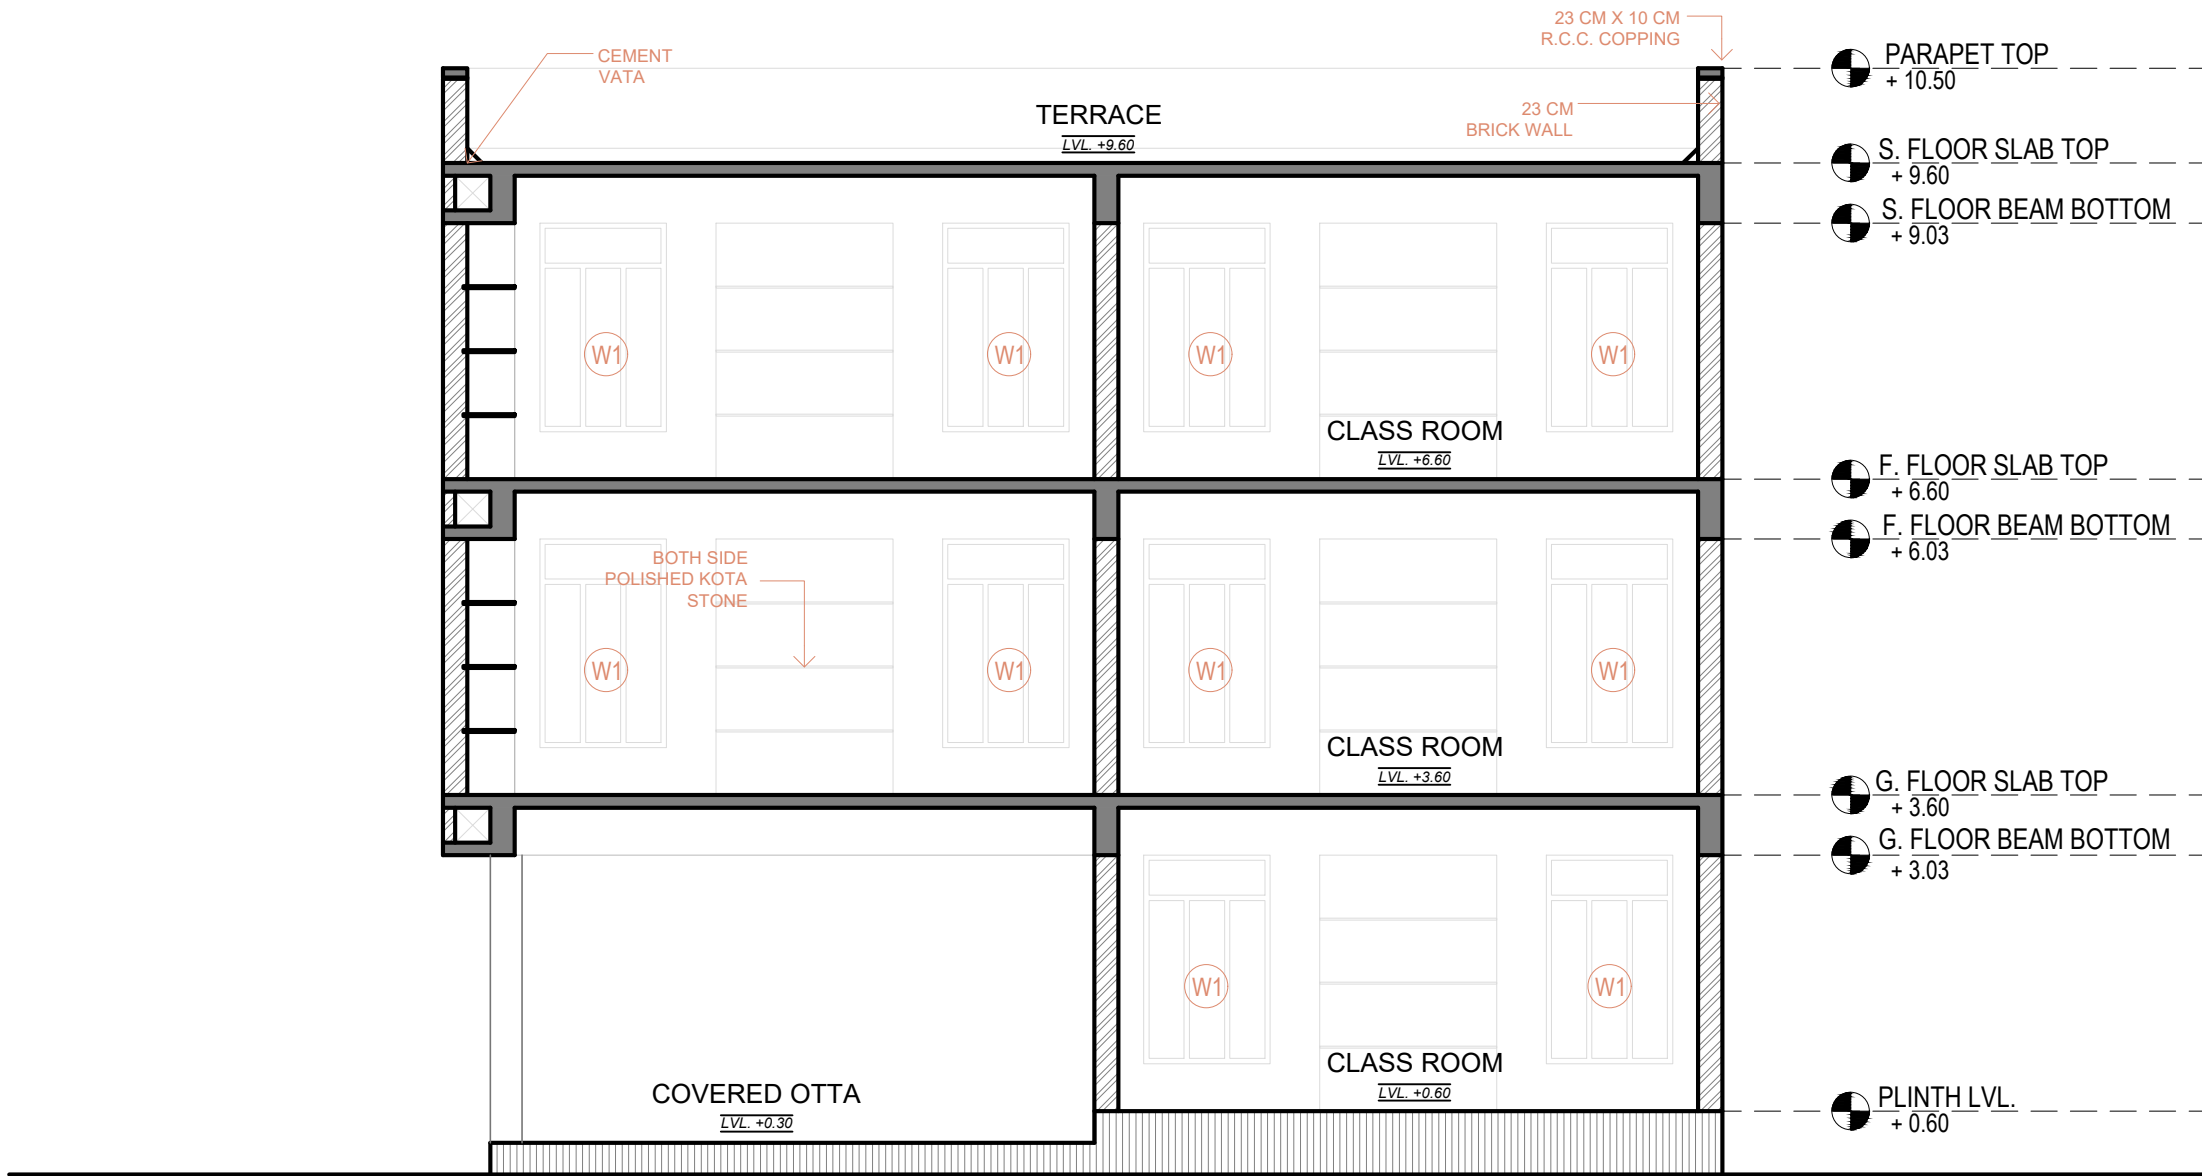

SECTION 1-1

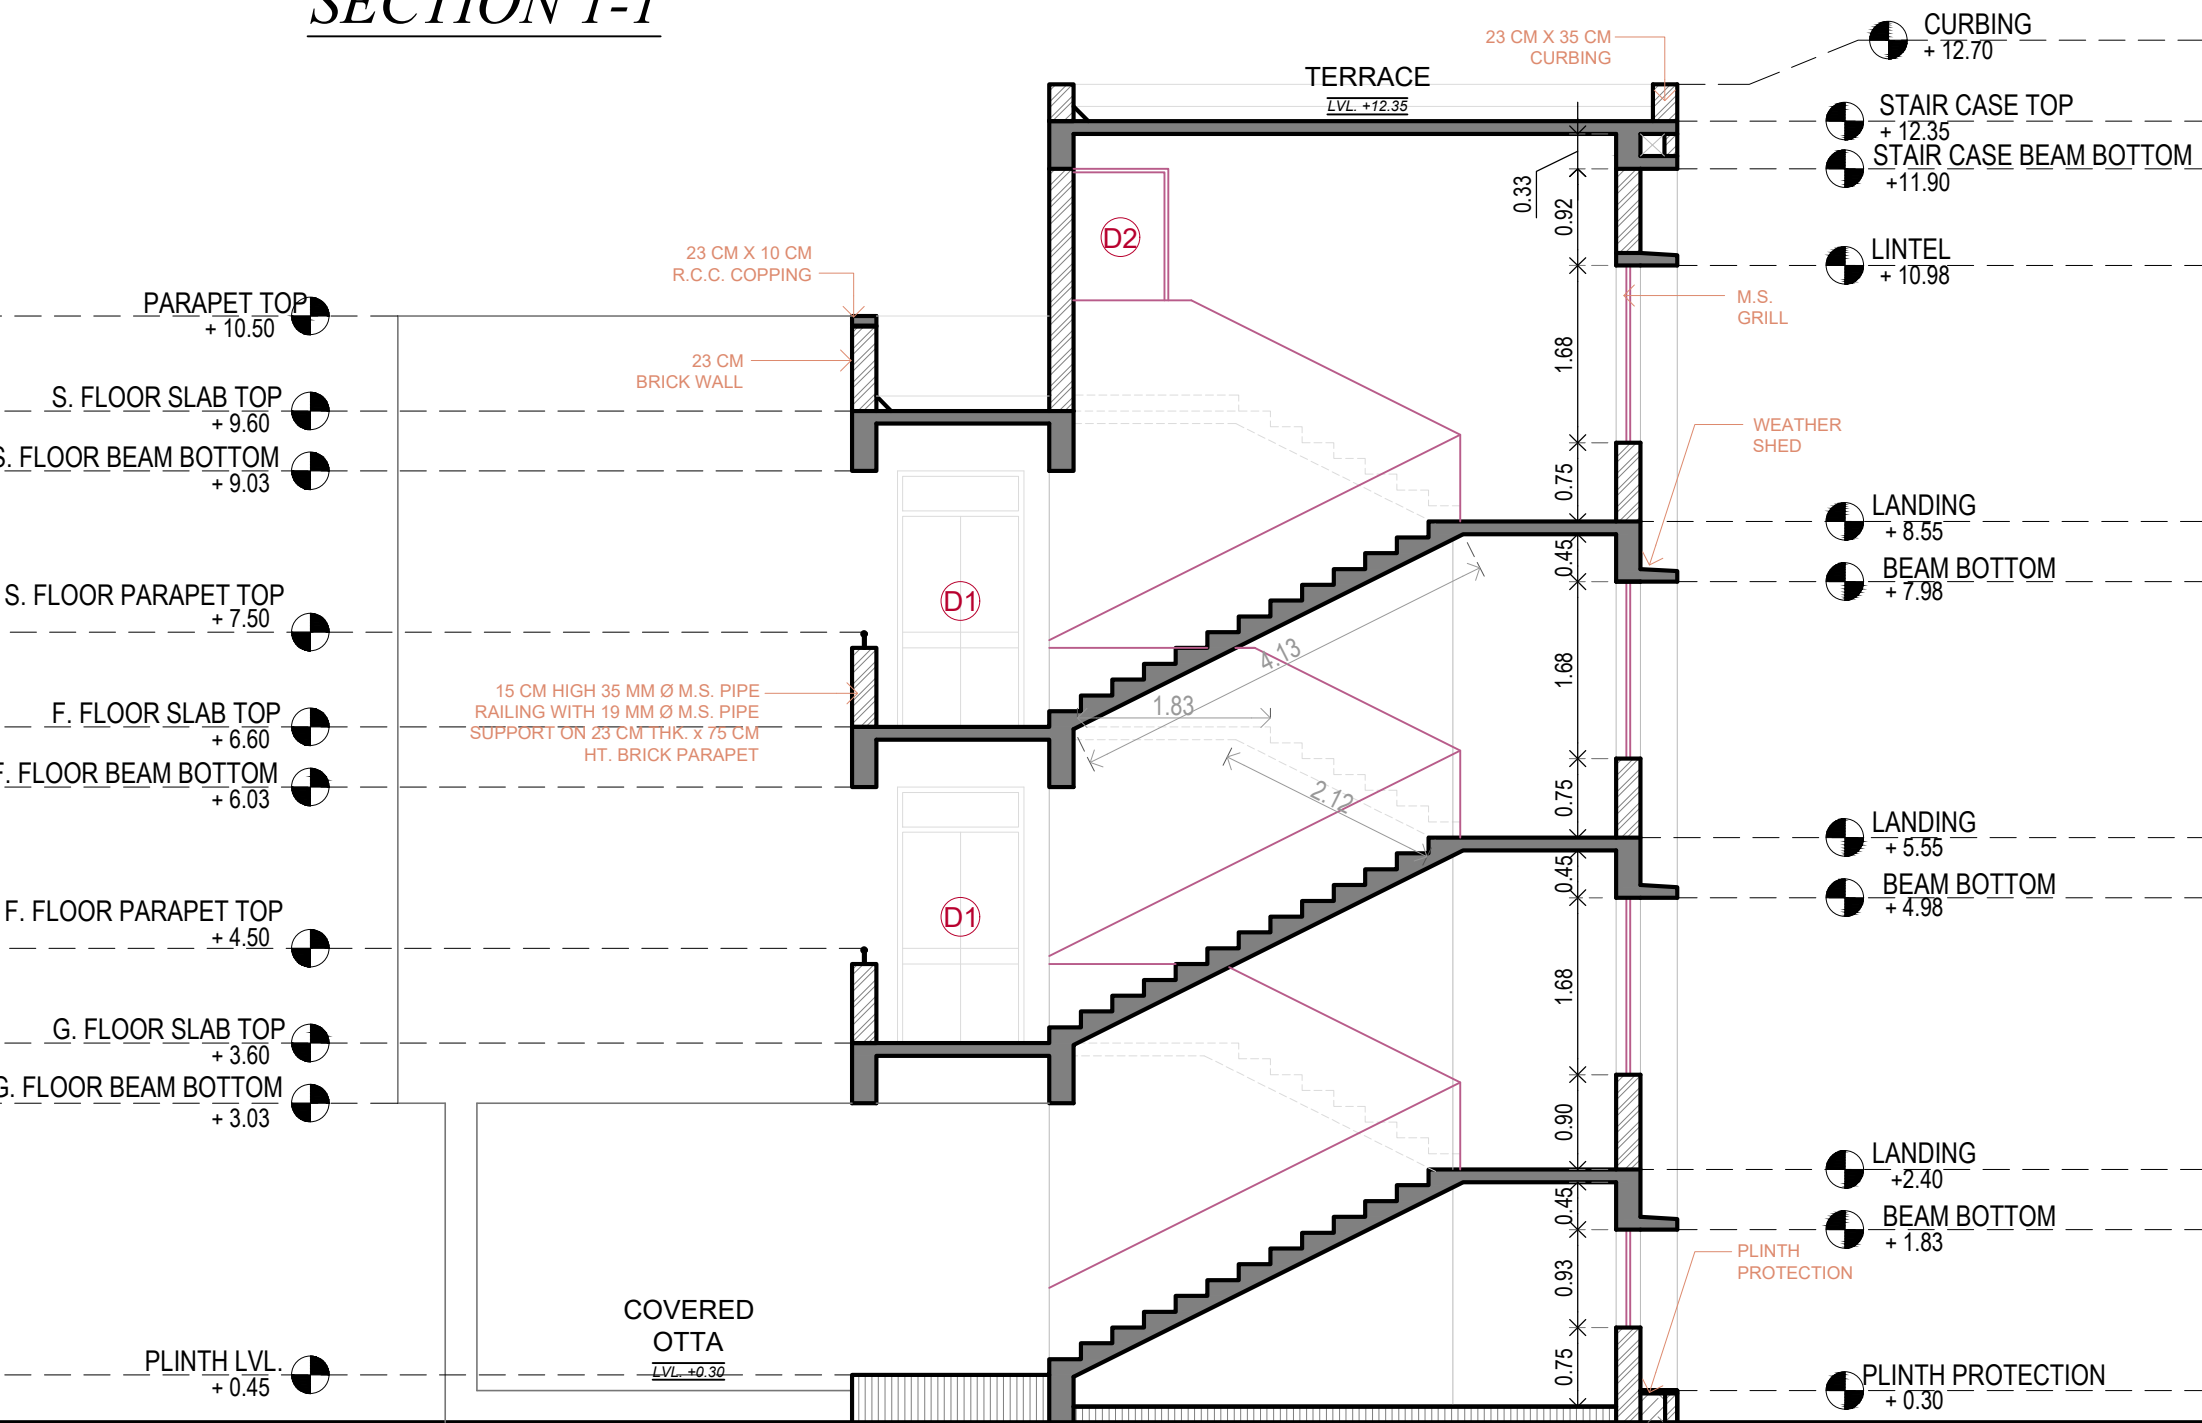

SECTION 2-2


PROJECT
5 (1) CLASS ROOM
PLACE : LIMBDI-2 PRI.SCH.
TALUKA : LIMBDI
DIST : SURENDRANAGAR

S.S.A
ARCHITECT
SURESH M. SHAH


DRAWN BY : JIGNASHA PARMAR
SCALE : N.T.S.
DATE : 13 / 07 / 12

DRG.NO.

7/8

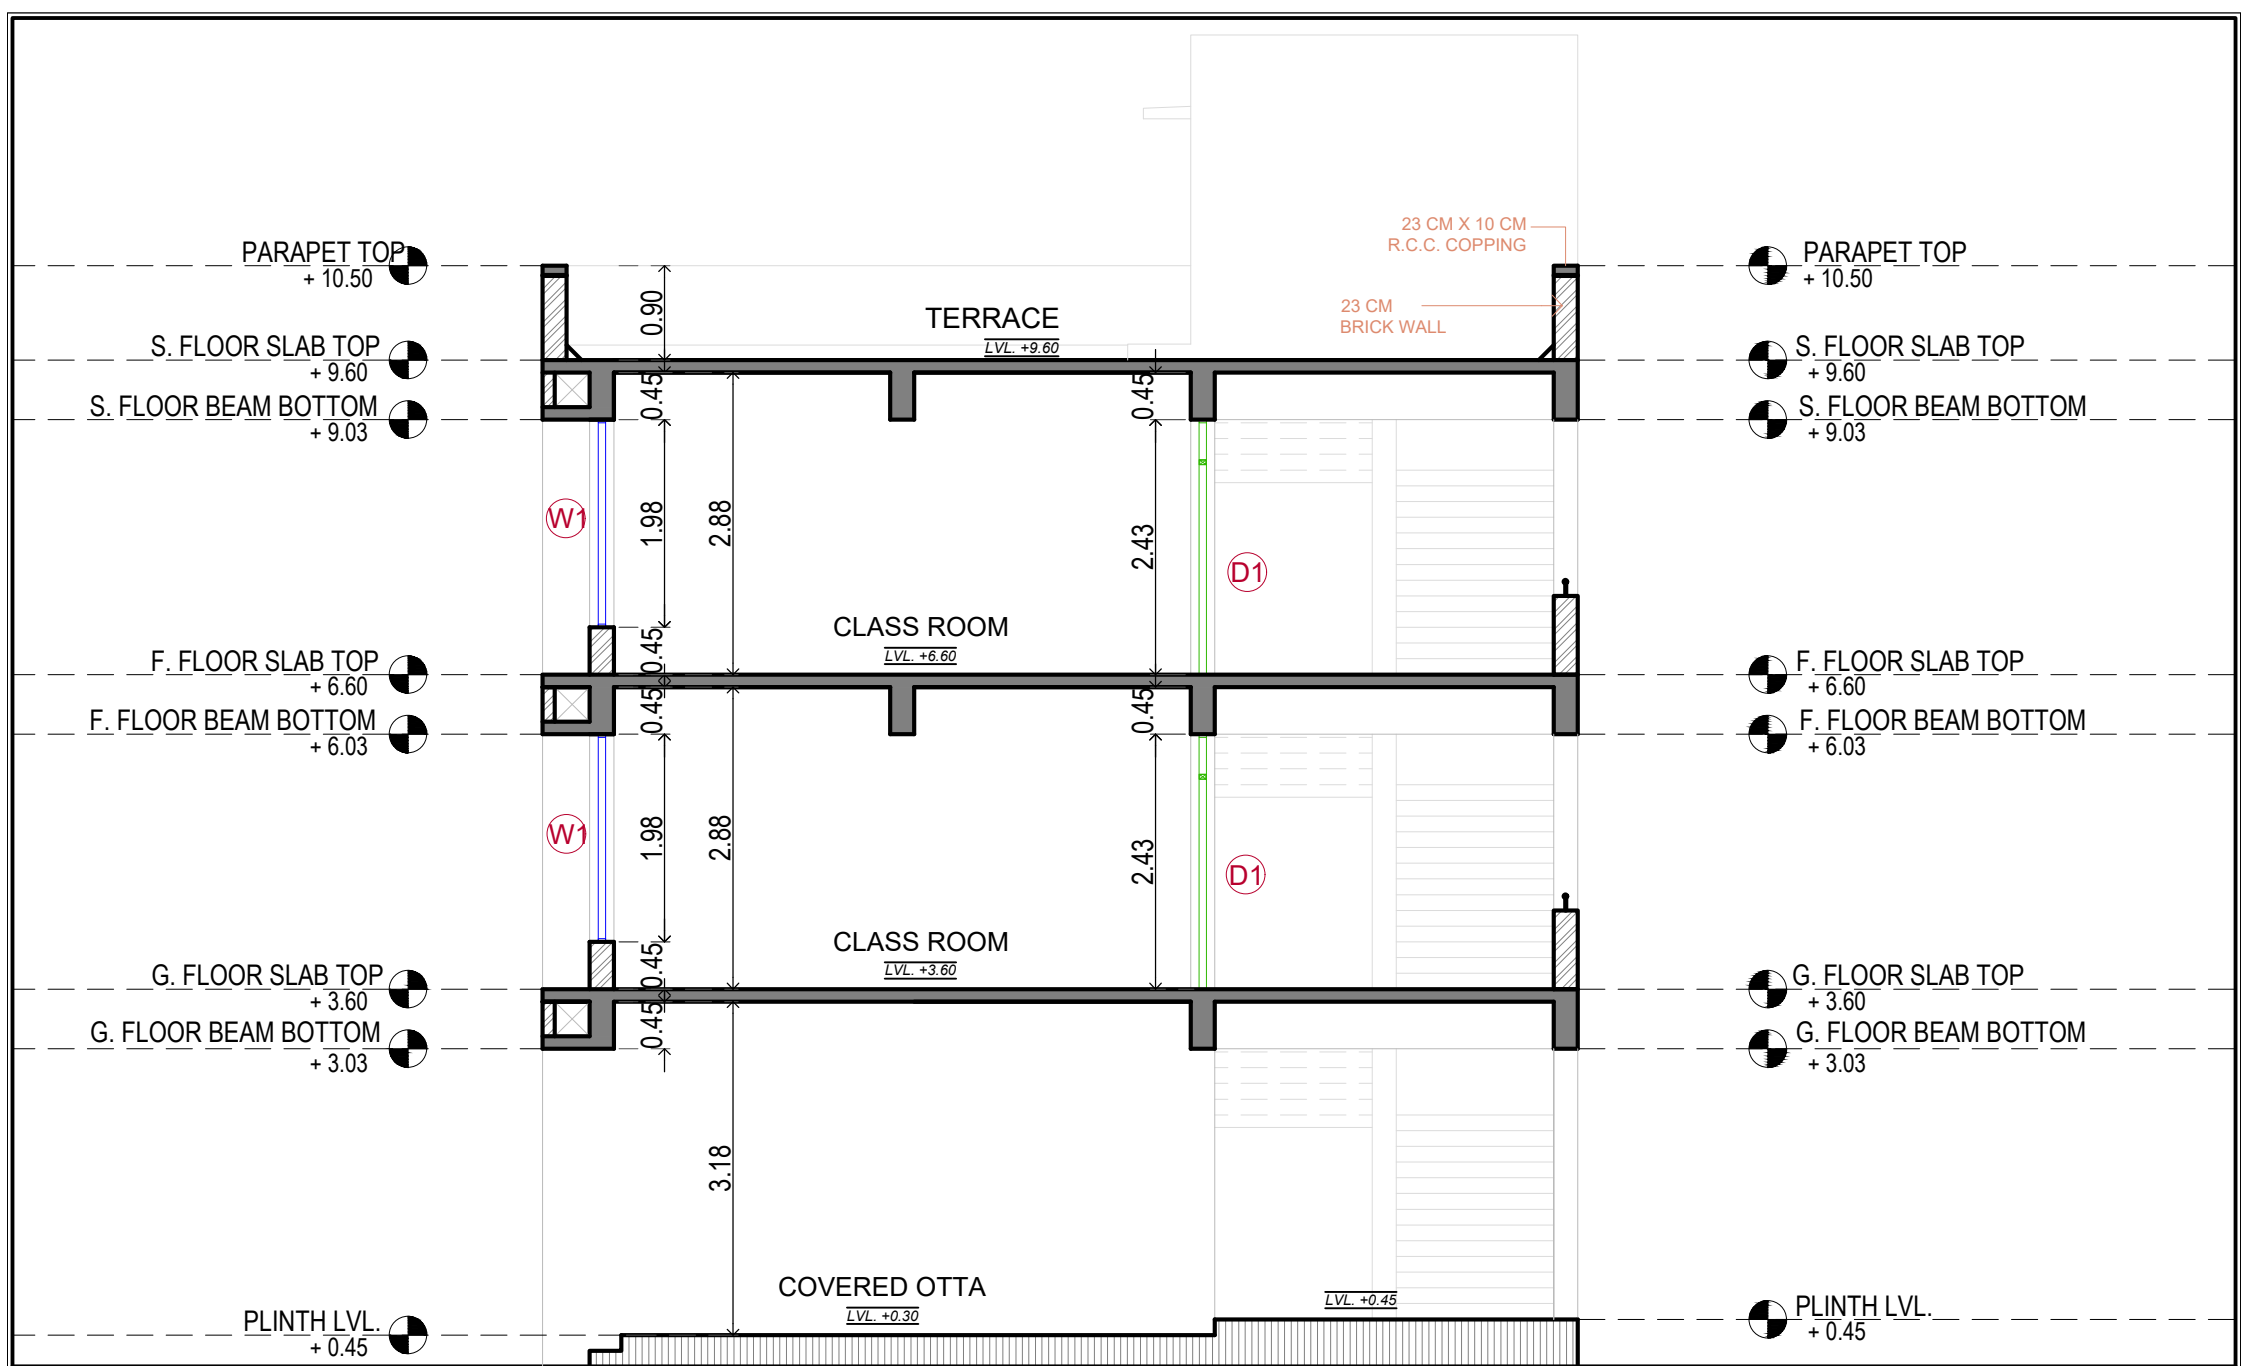


SECTION 3-3

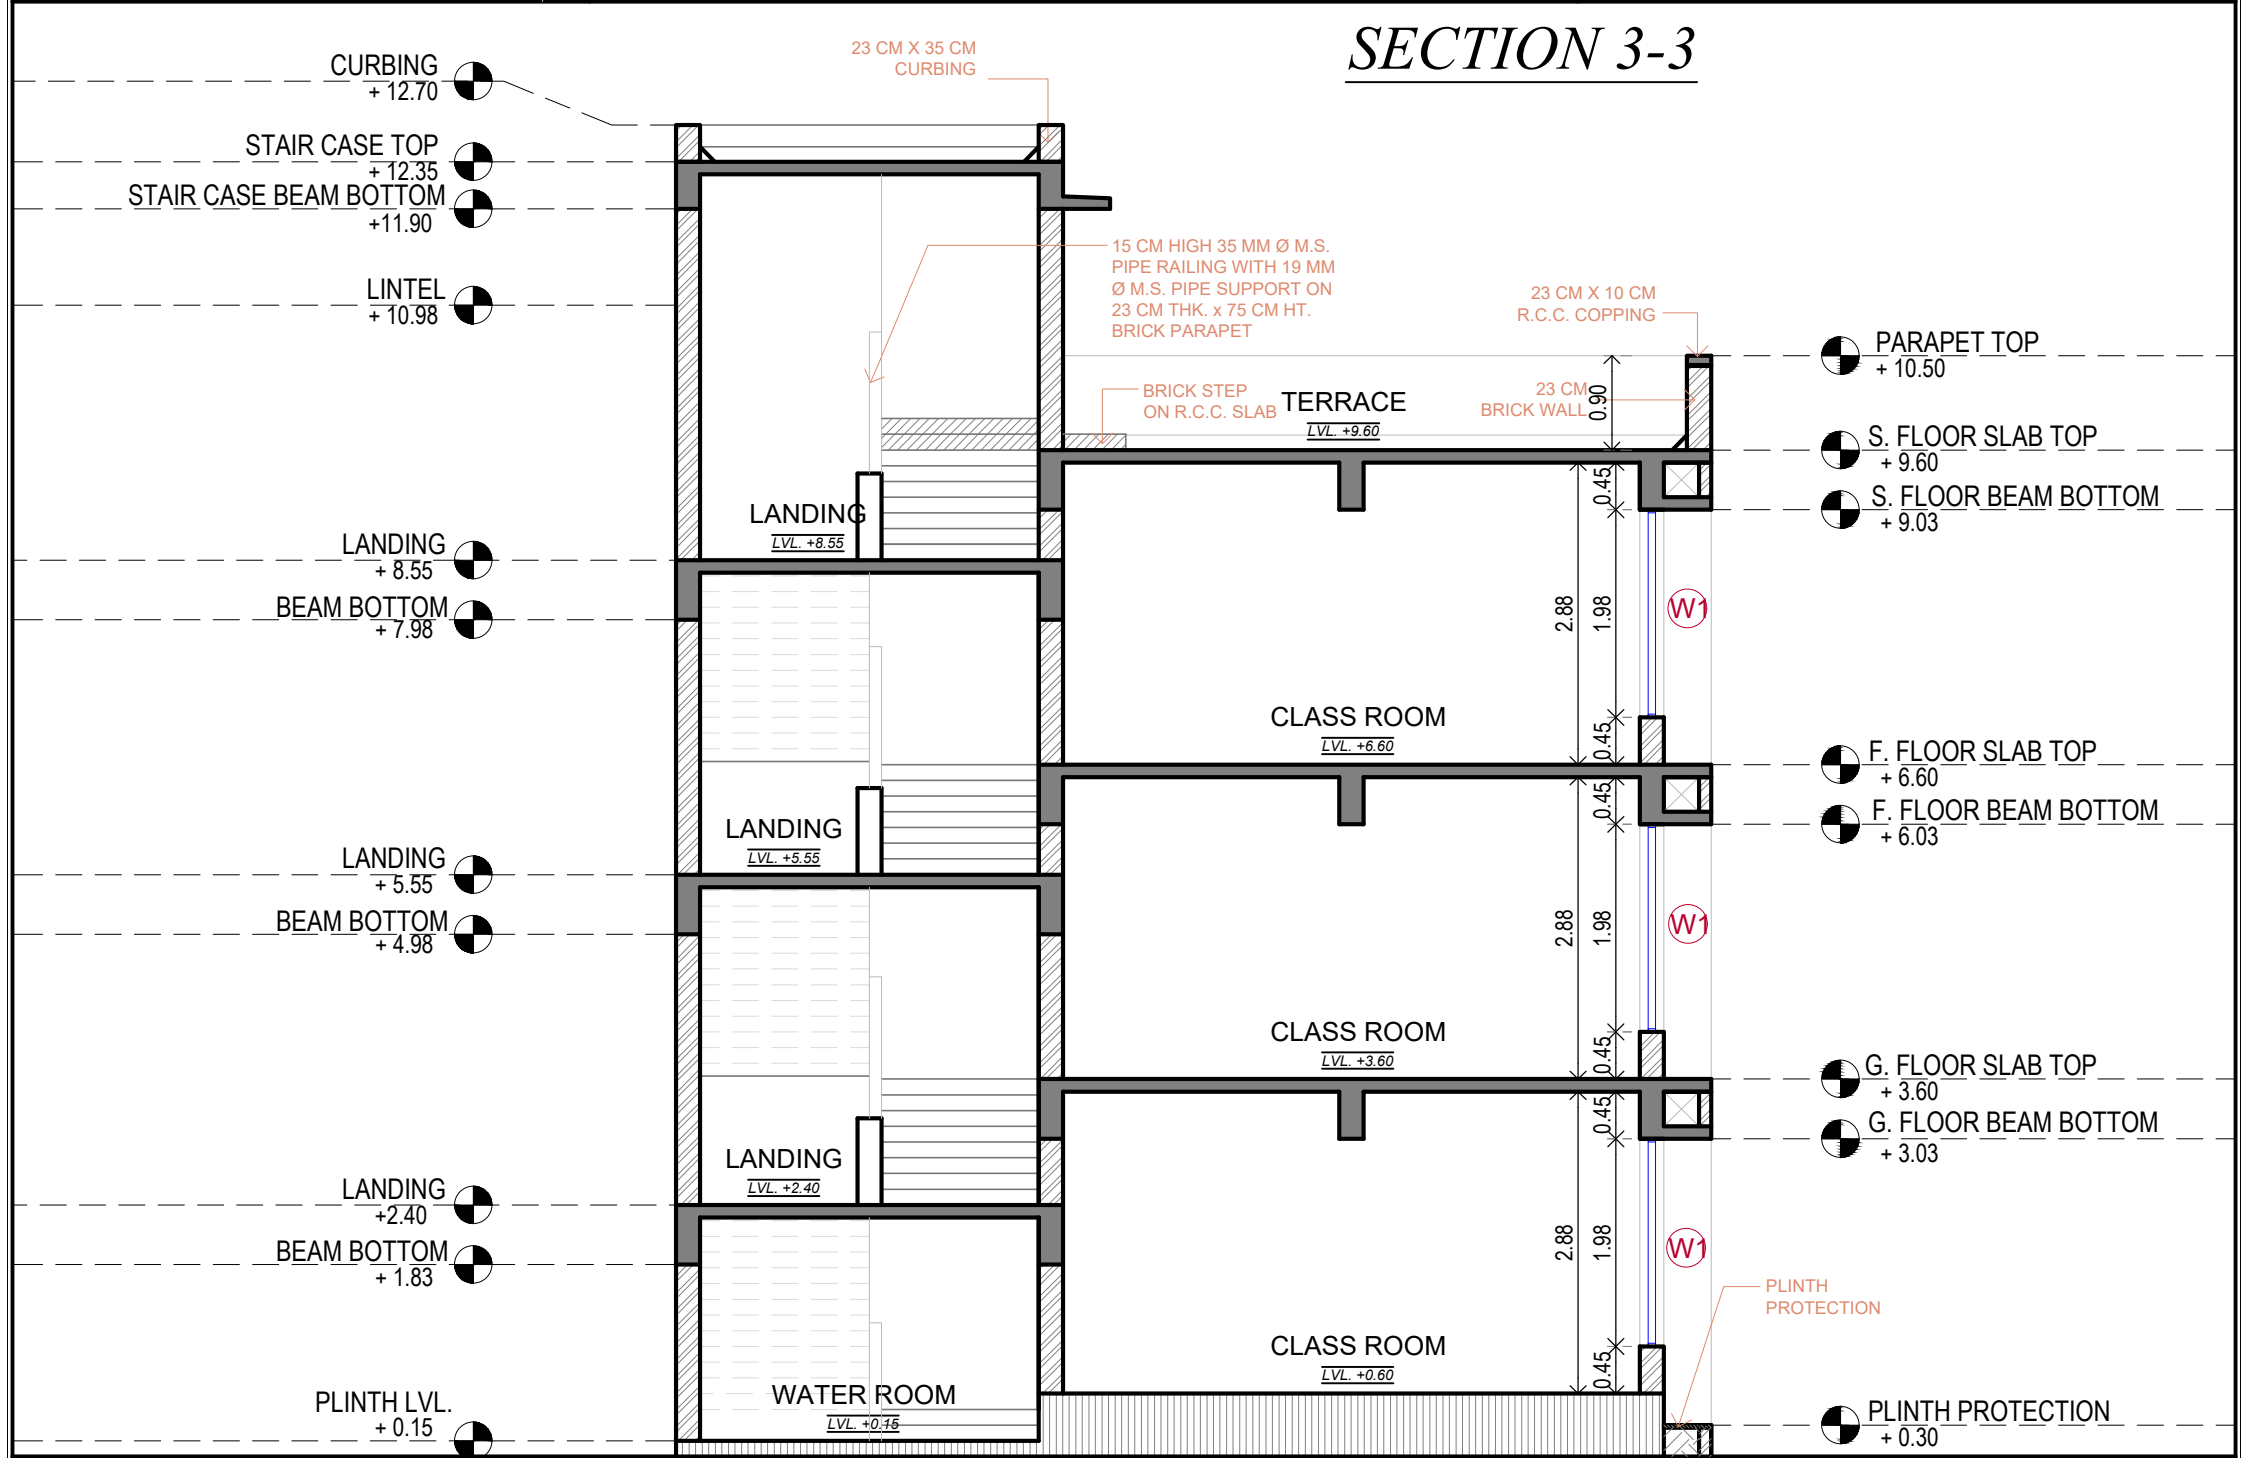


SECTION 4-4

S.S.A ARCHITECT SURESH M. SHAH	PROJECT 5 (I) CLASS ROOM PLACE : LIMBDI-2 PRI.SCH. TALUKA : LIMBDI DIST : SURENDRANAGAR	
	DRAWN BY : JIGNASHA PARMAR	DRG.NO.
	SCALE : N.T.S.	8/8

DATE : 13 / 07 / 12

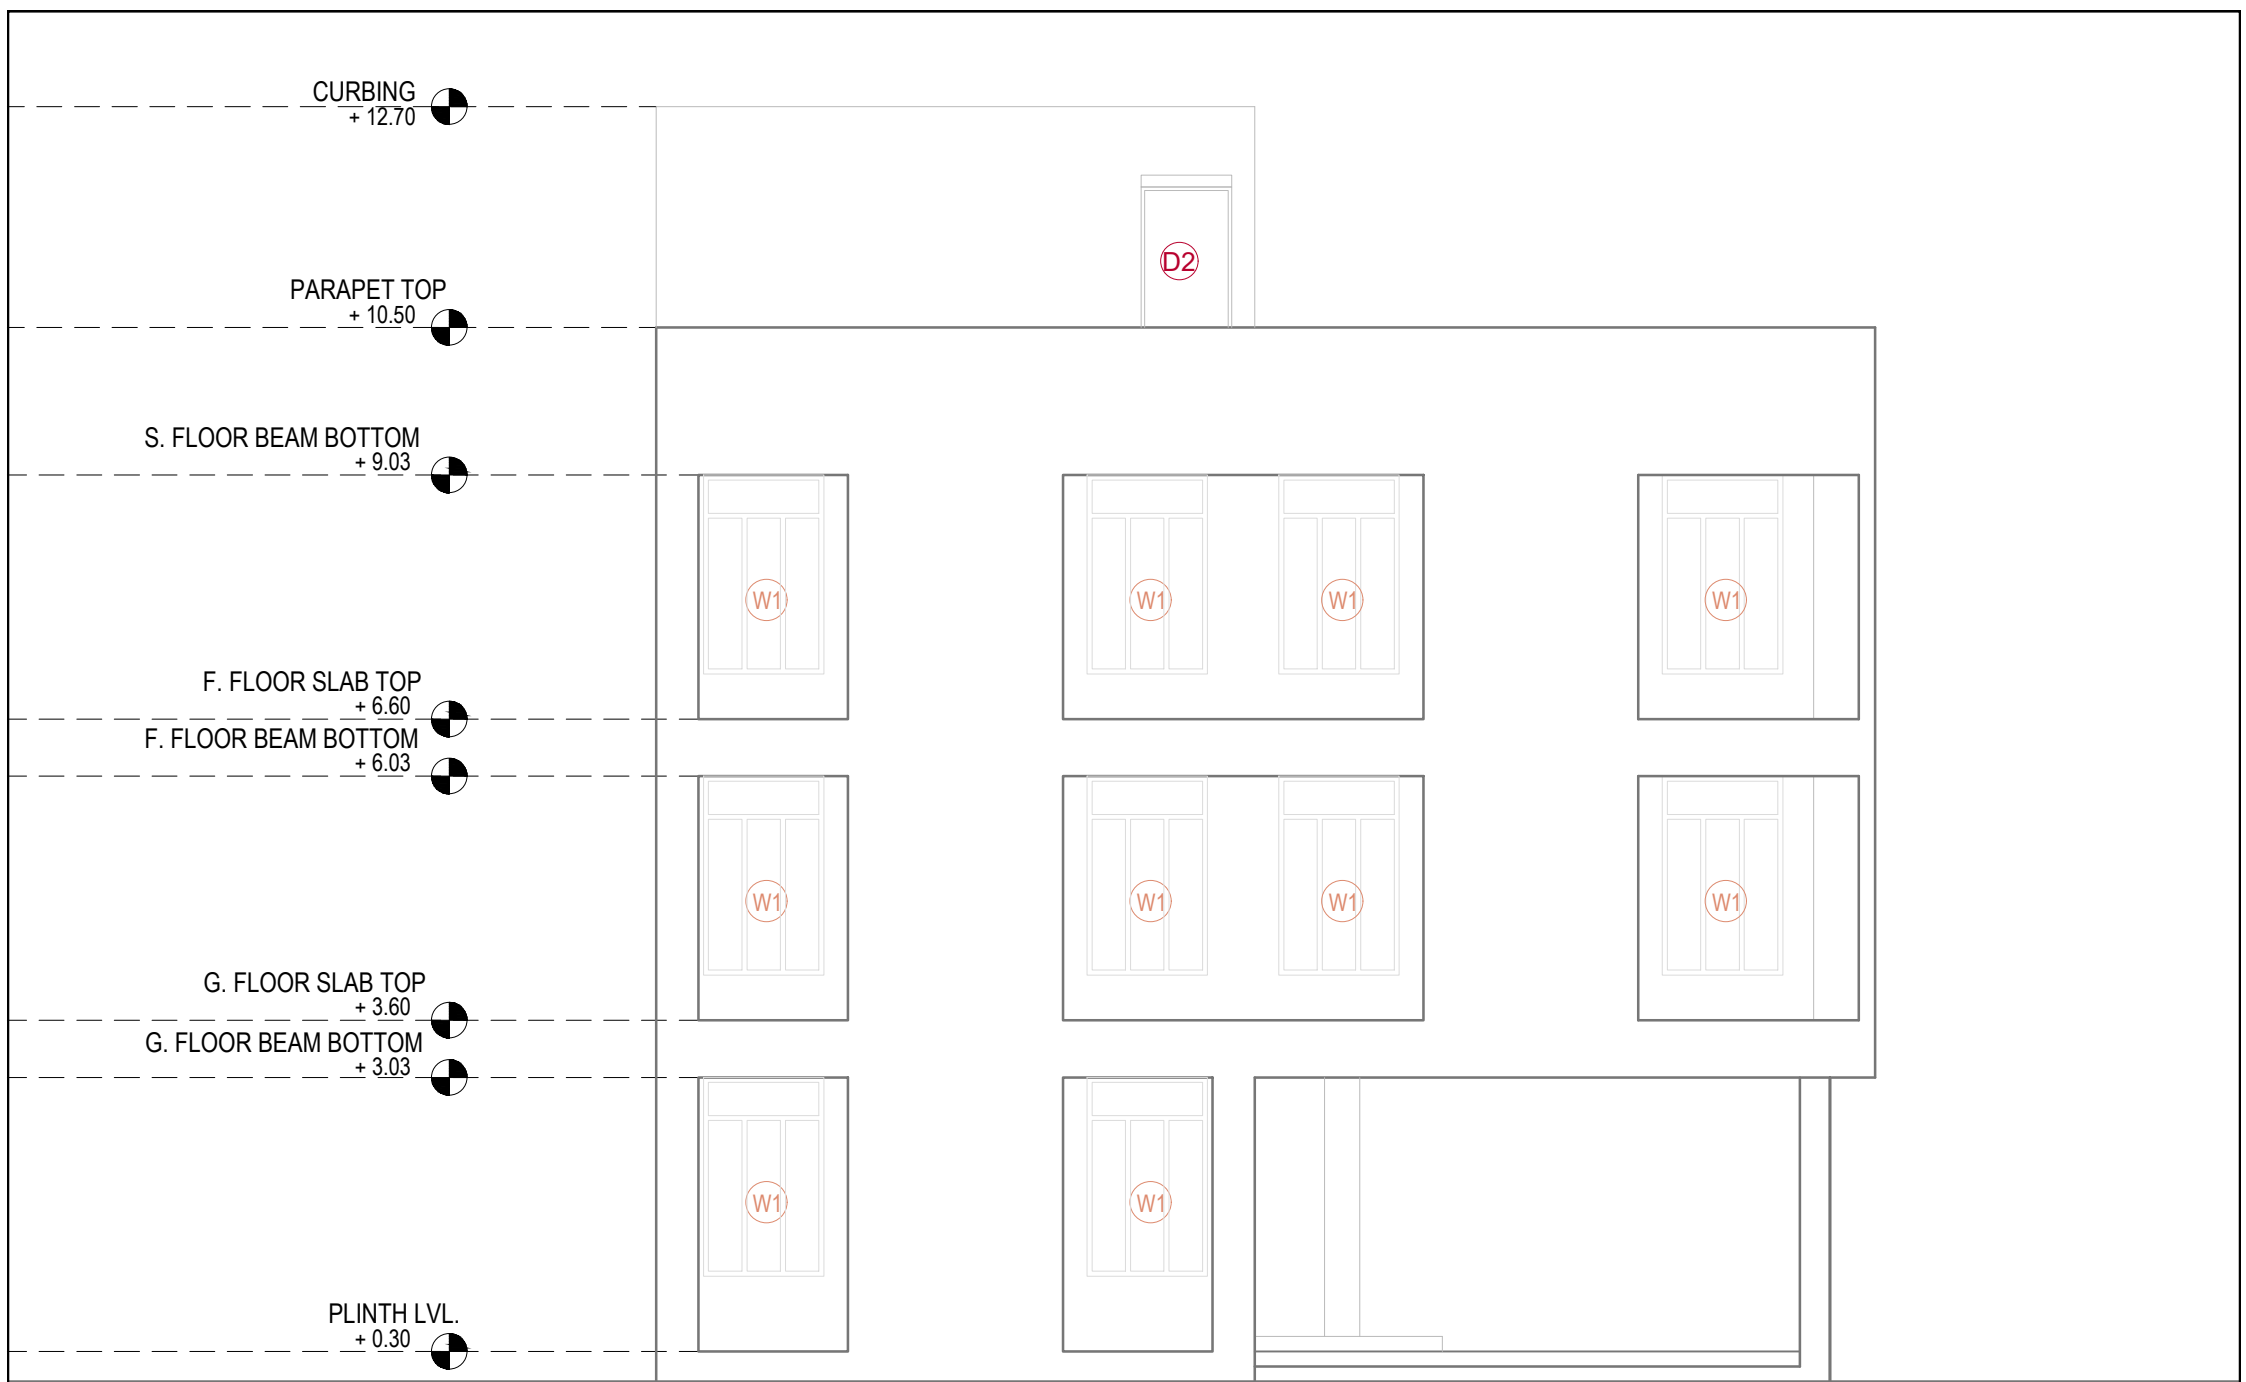


ELEVATION A

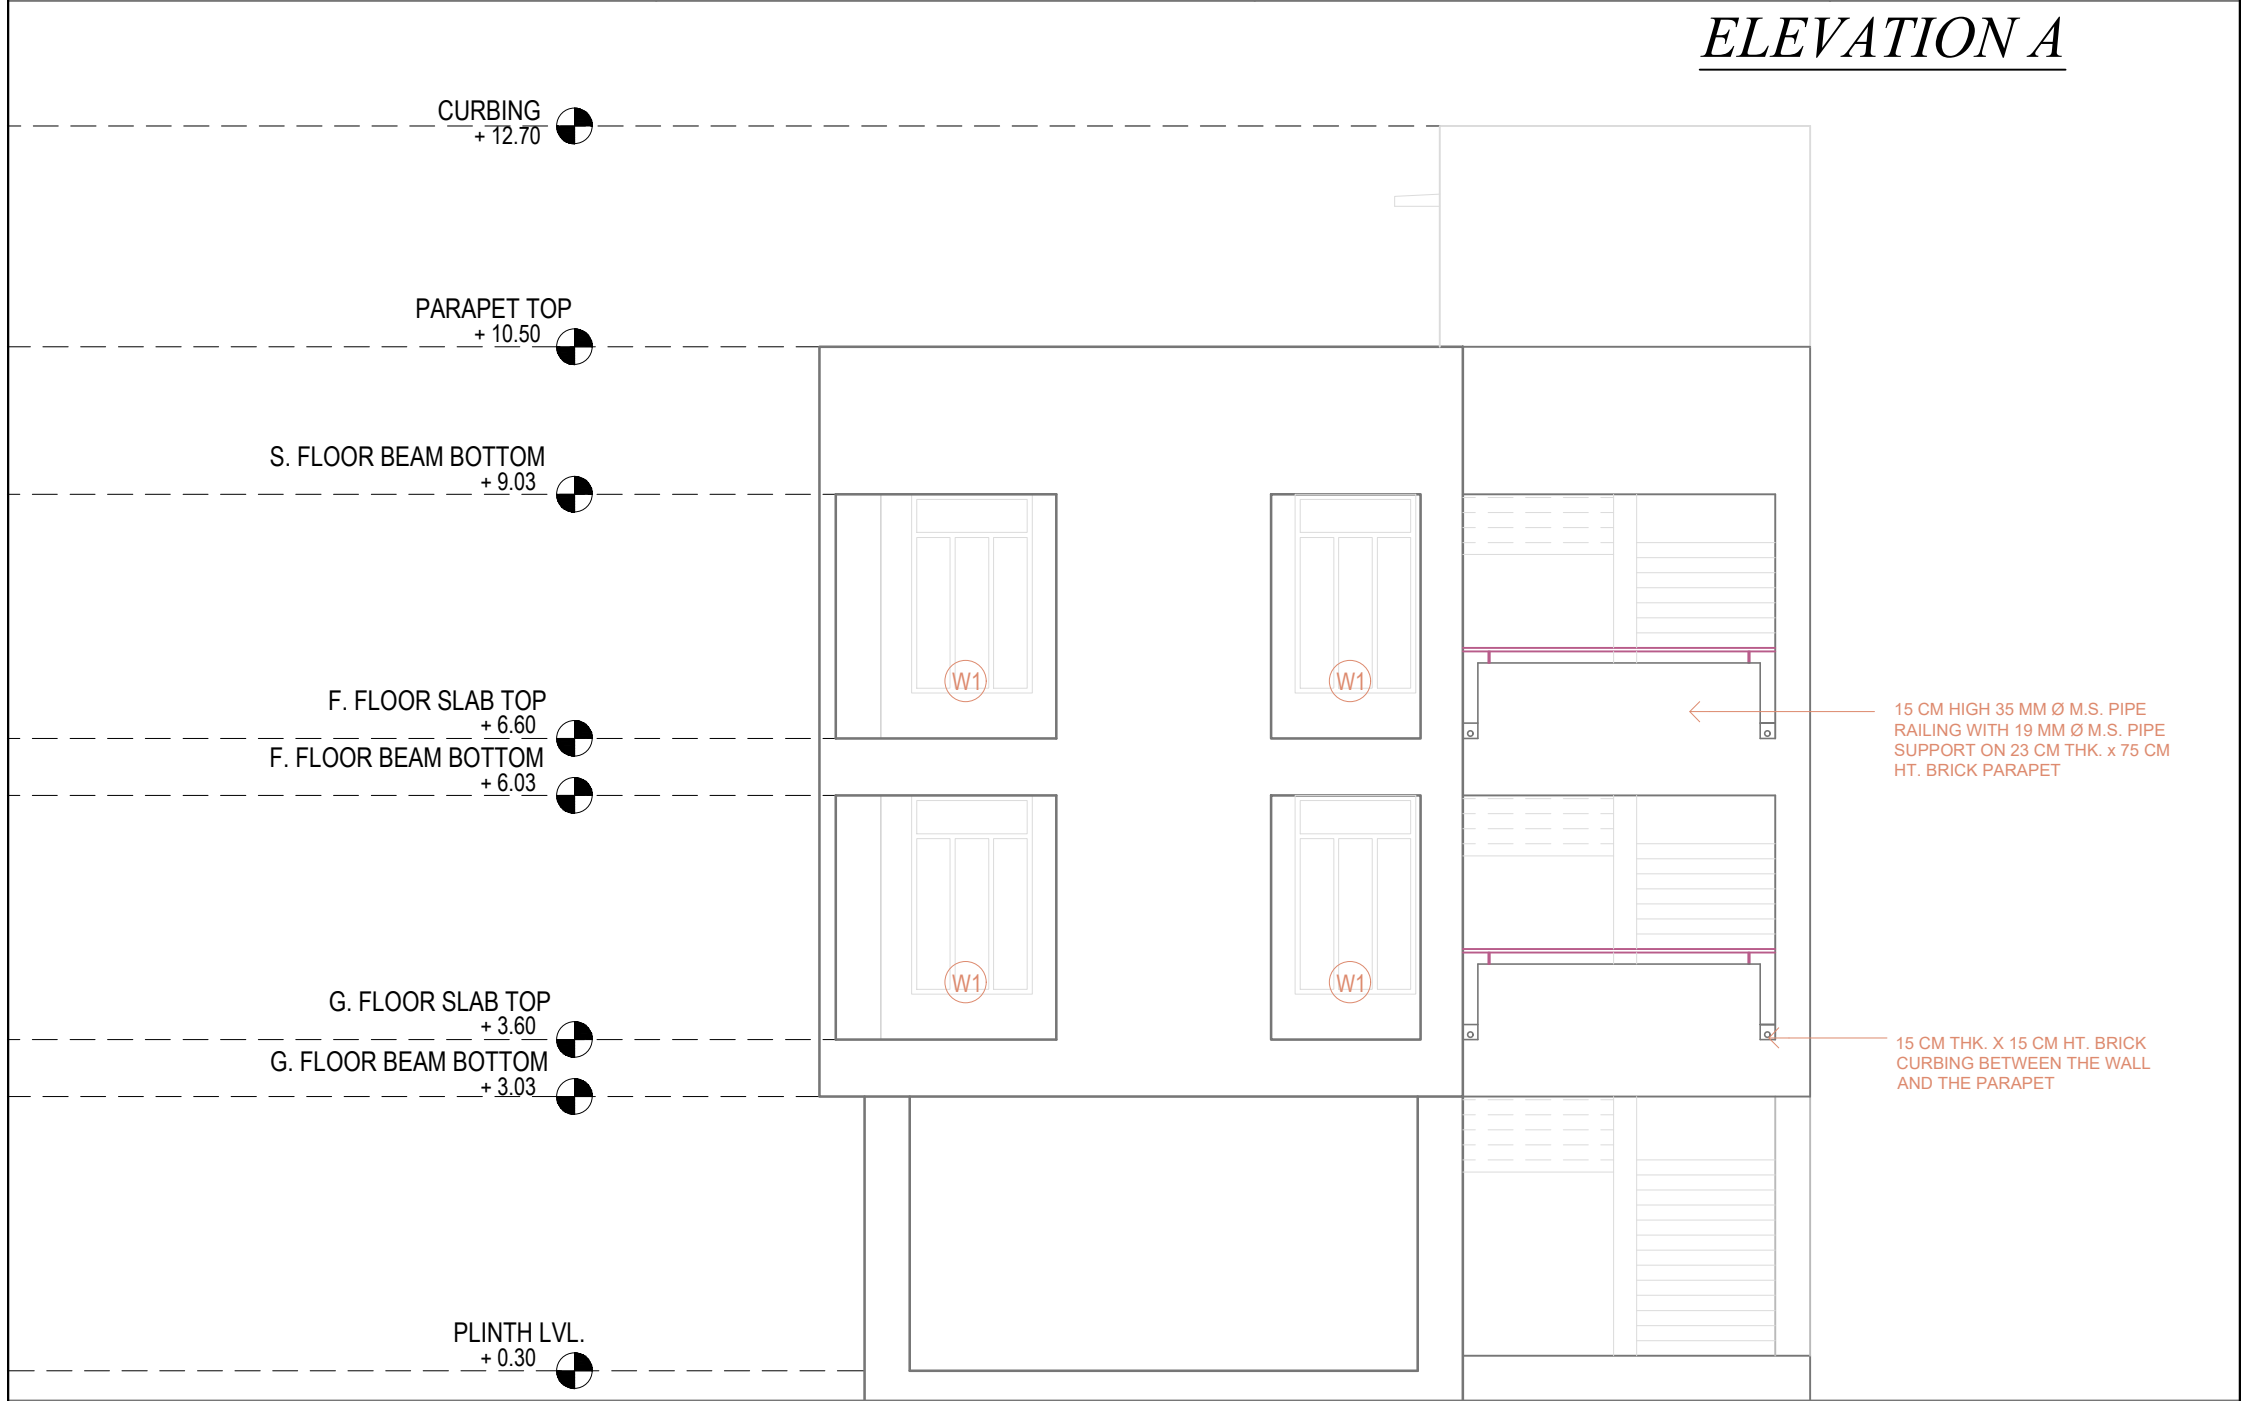


ELEVATION B

S.S.A ARCHITECT SURESH M. SHAH	PROJECT 5 (1) CLASS ROOM PLACE : LIMBDI-2 PRI.SCH. TALUKA : LIMBDI DIST : SURENDRANAGAR	
	DRAWN BY : JIGNASHA PARMAR	DRG.NO.
	SCALE : N.T.S.	5/8
	DATE : 13 / 07 / 12	

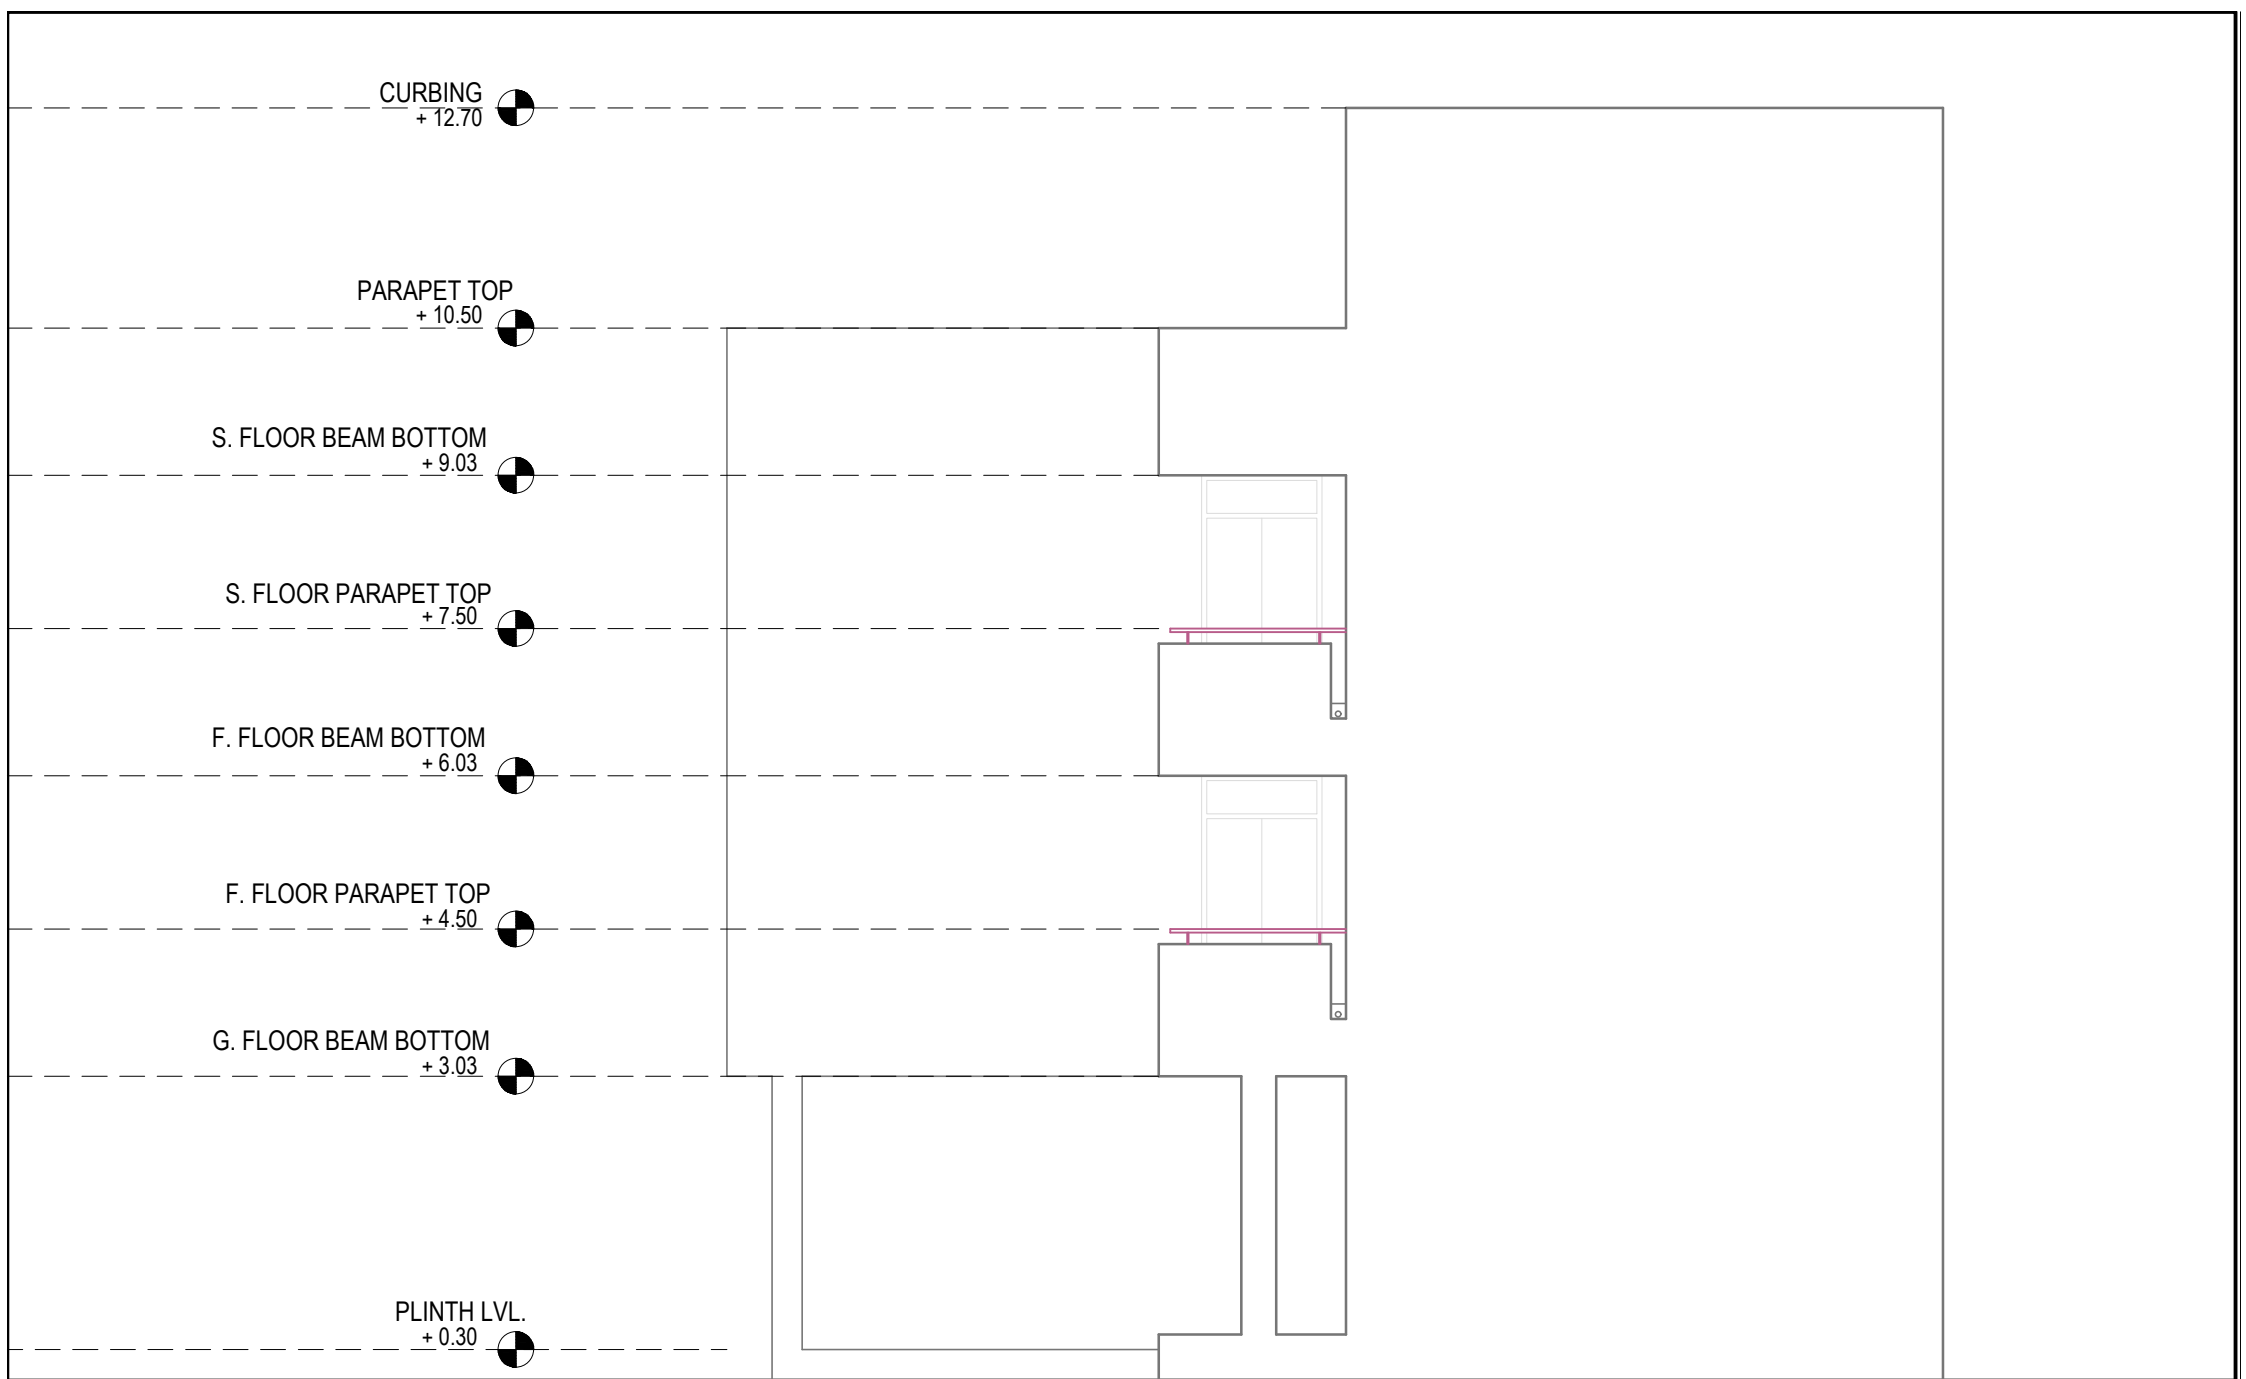

ELEVATION C

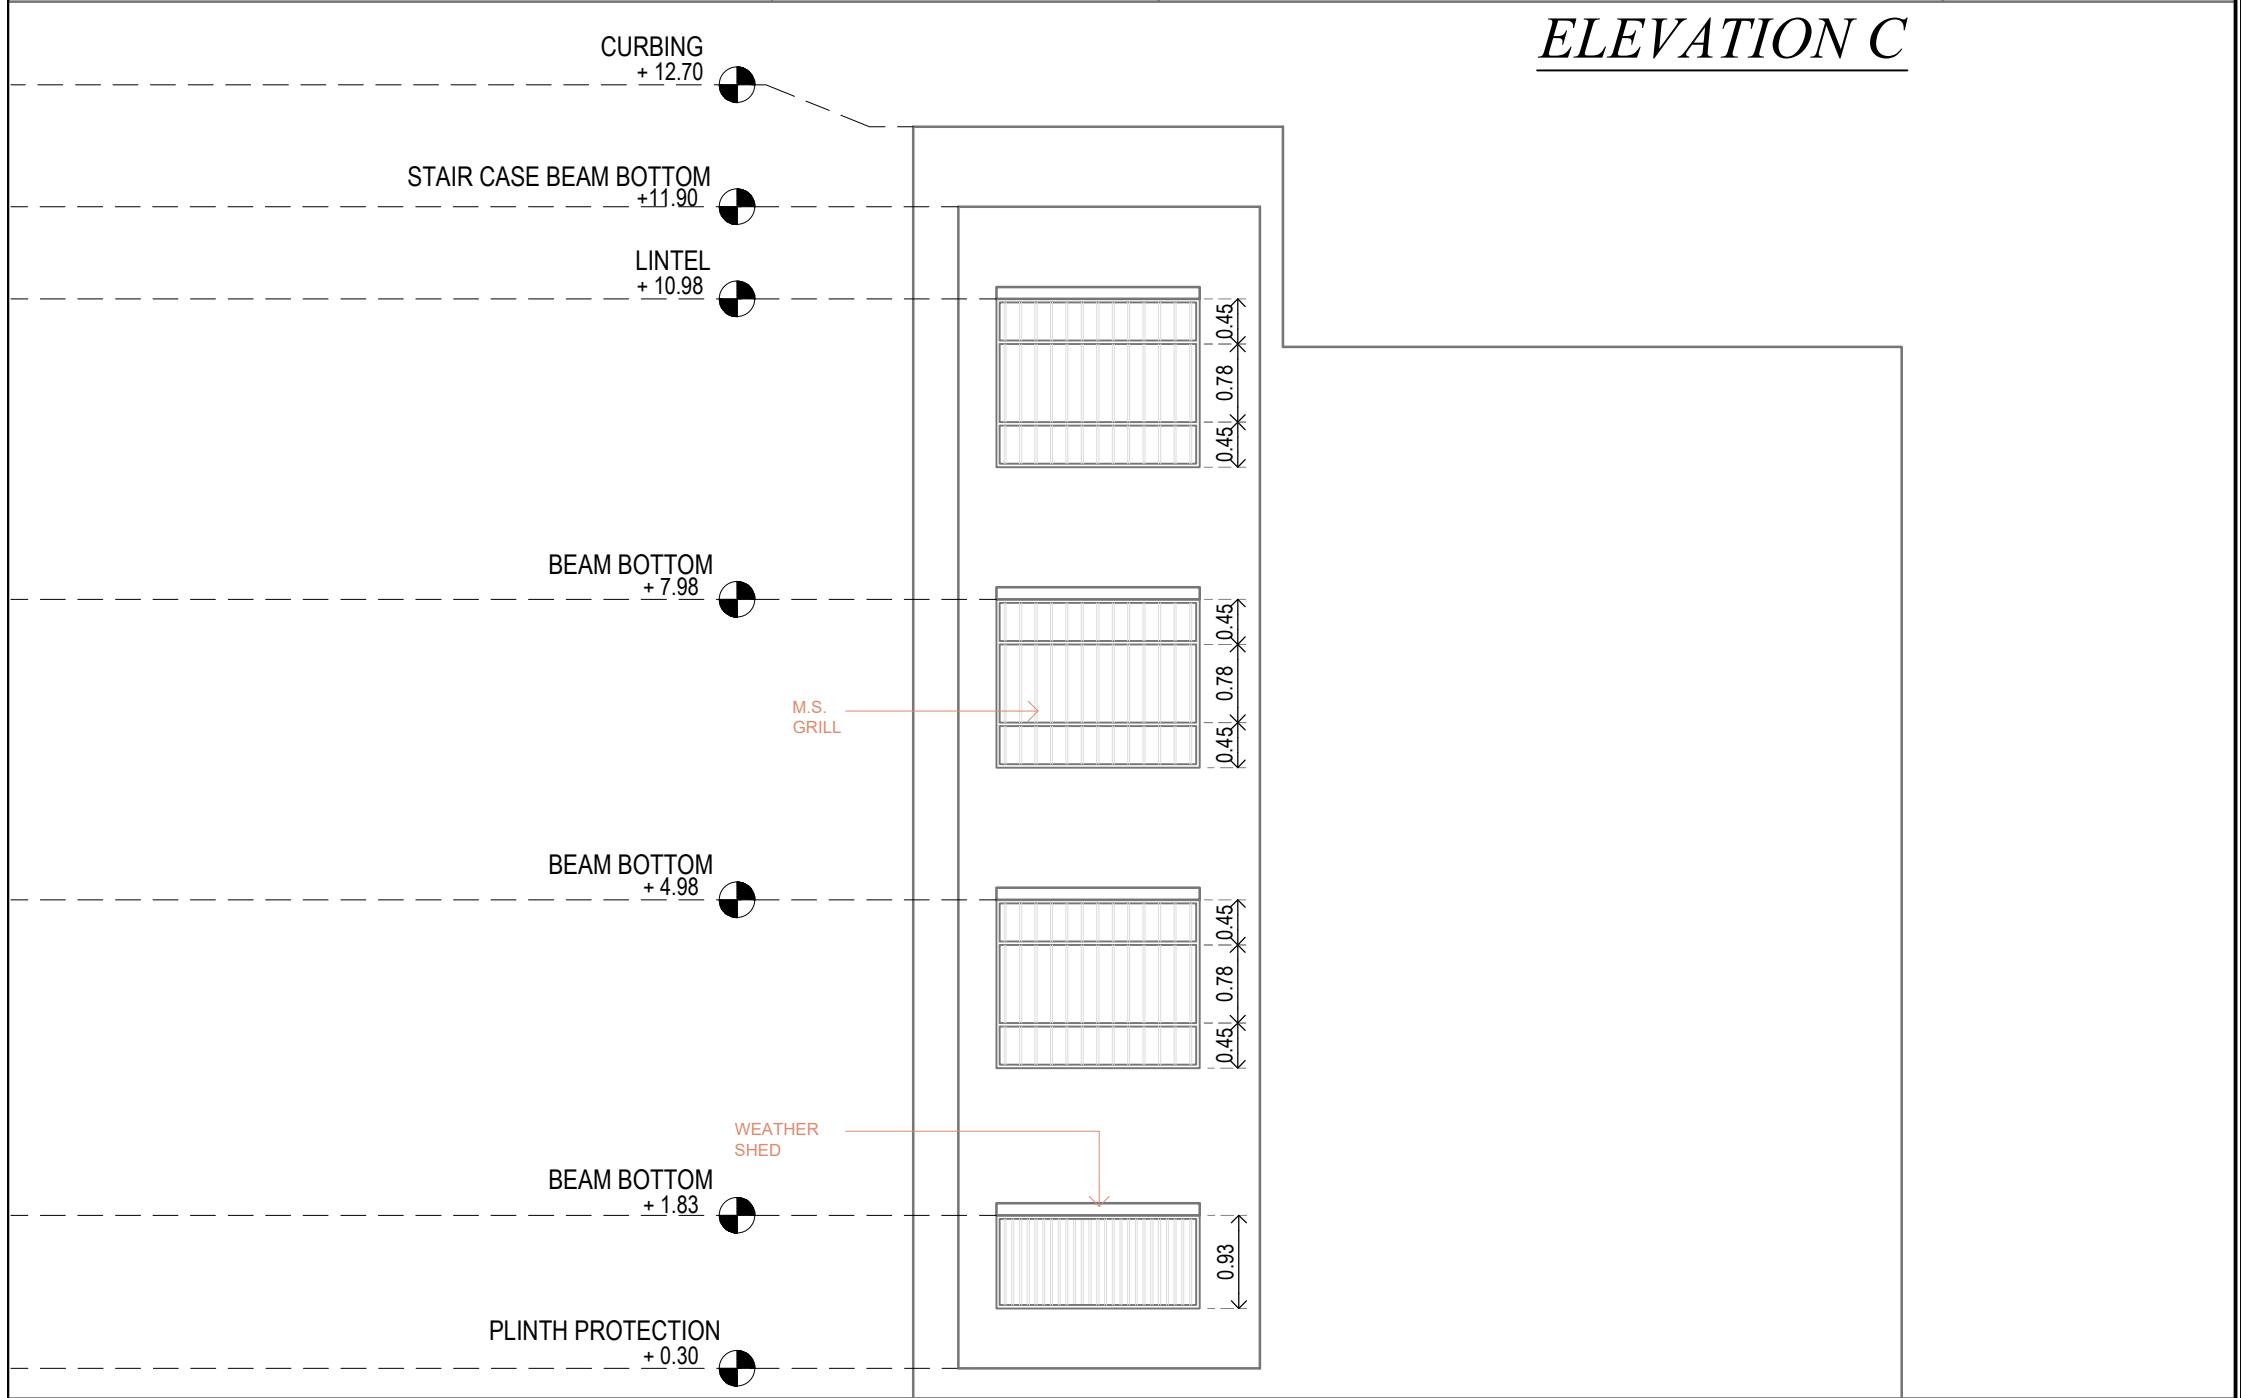

ELEVATION D

S.S.A ARCHITECT SURESH M. SHAH	PROJECT 5 (I) CLASS ROOM PLACE : LIMBDI-2 PRI.SCH. TALUKA : LIMBDI DIST : SURENDRANAGAR	
	DRAWN BY : JIGNASHA PARMAR	DRG.NO.
	SCALE : N.T.S.	6/8