




ARCHITECTURAL DRAWINGS

FOR

6-K DESIGN

SAMAGRA SHIKSHA

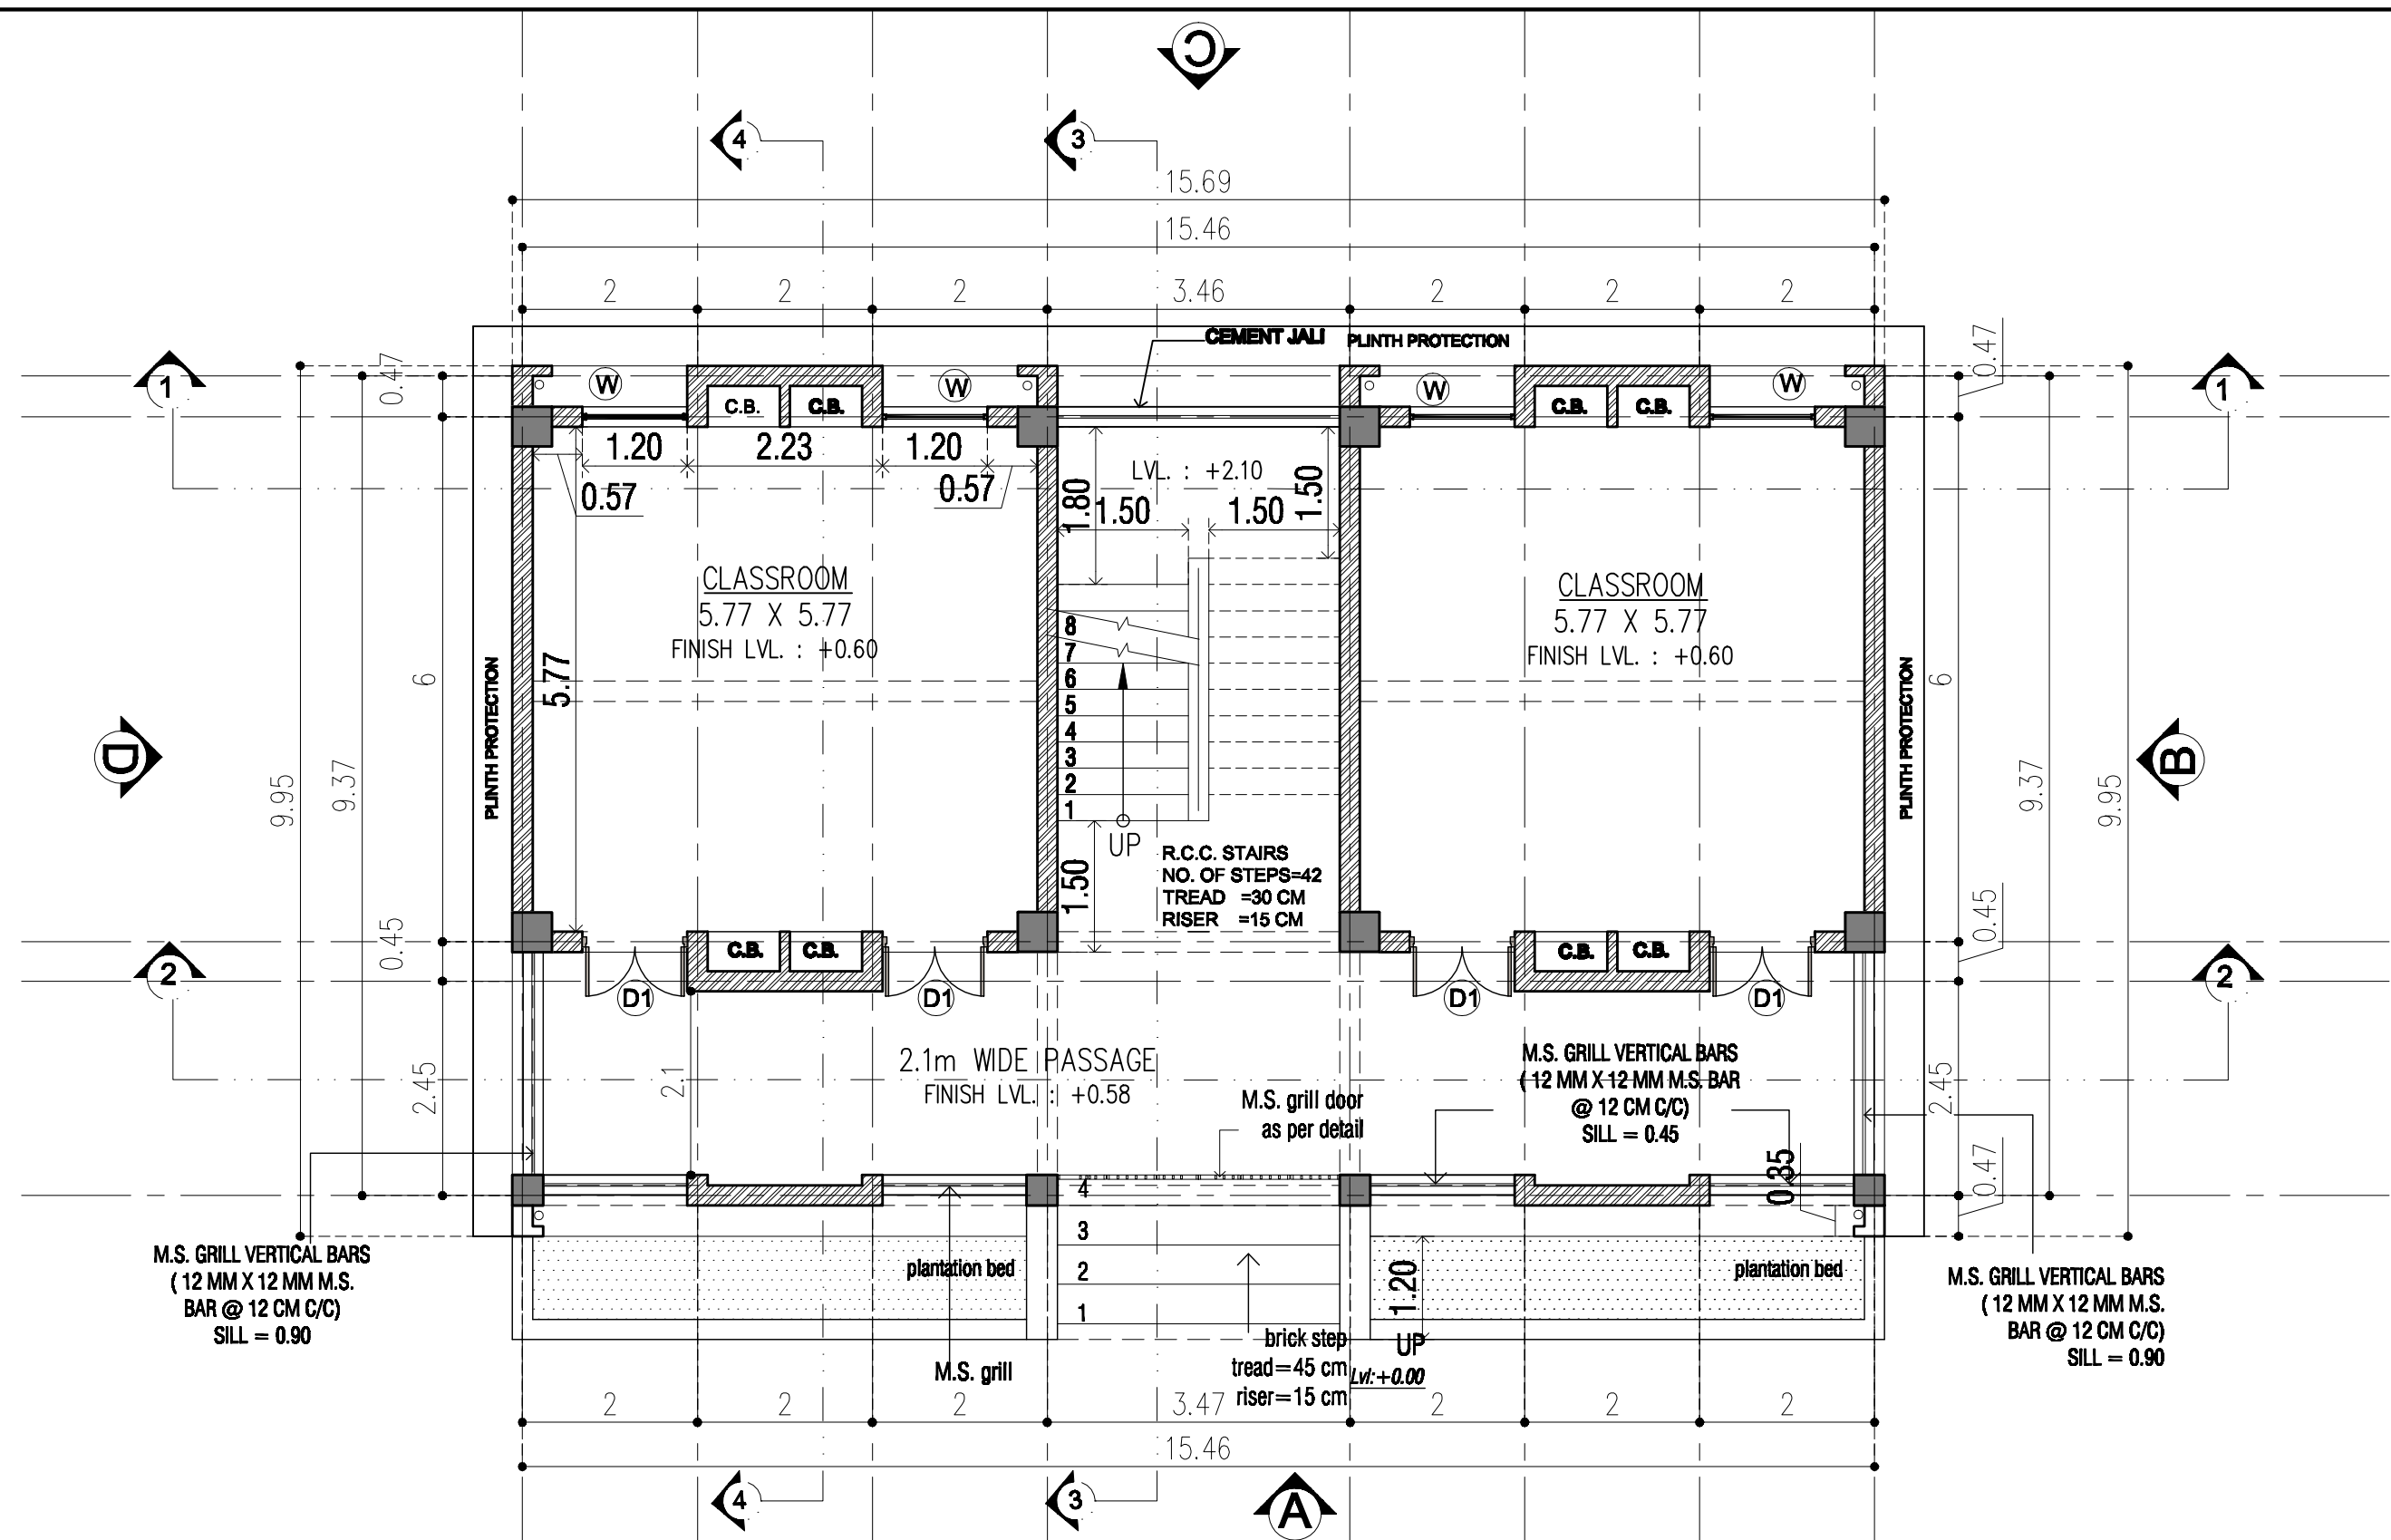


GROUND FLOOR PLAN

DOOR WINDOW					
TYPE	SIZE	LINTEL	SILL	LOCATION	NOS.
D1	1.20 X 2.43	BEAM BOTTOM	-	CLASS ROOM	12
D2	1.20 X 2.13	BEAM BOTTOM	-	STAIR CABIN	01
W	1.20 X 1.98	BEAM BOTTOM	0.45	CLASS ROOM	12


PROJECT
6K CLASSROOMS
PLACE :
TALUKA ;
DIST :
DRAWN BY :
SCALE : N.T.S.
DATE : 12.08.2017

DRG.NO.
1/8

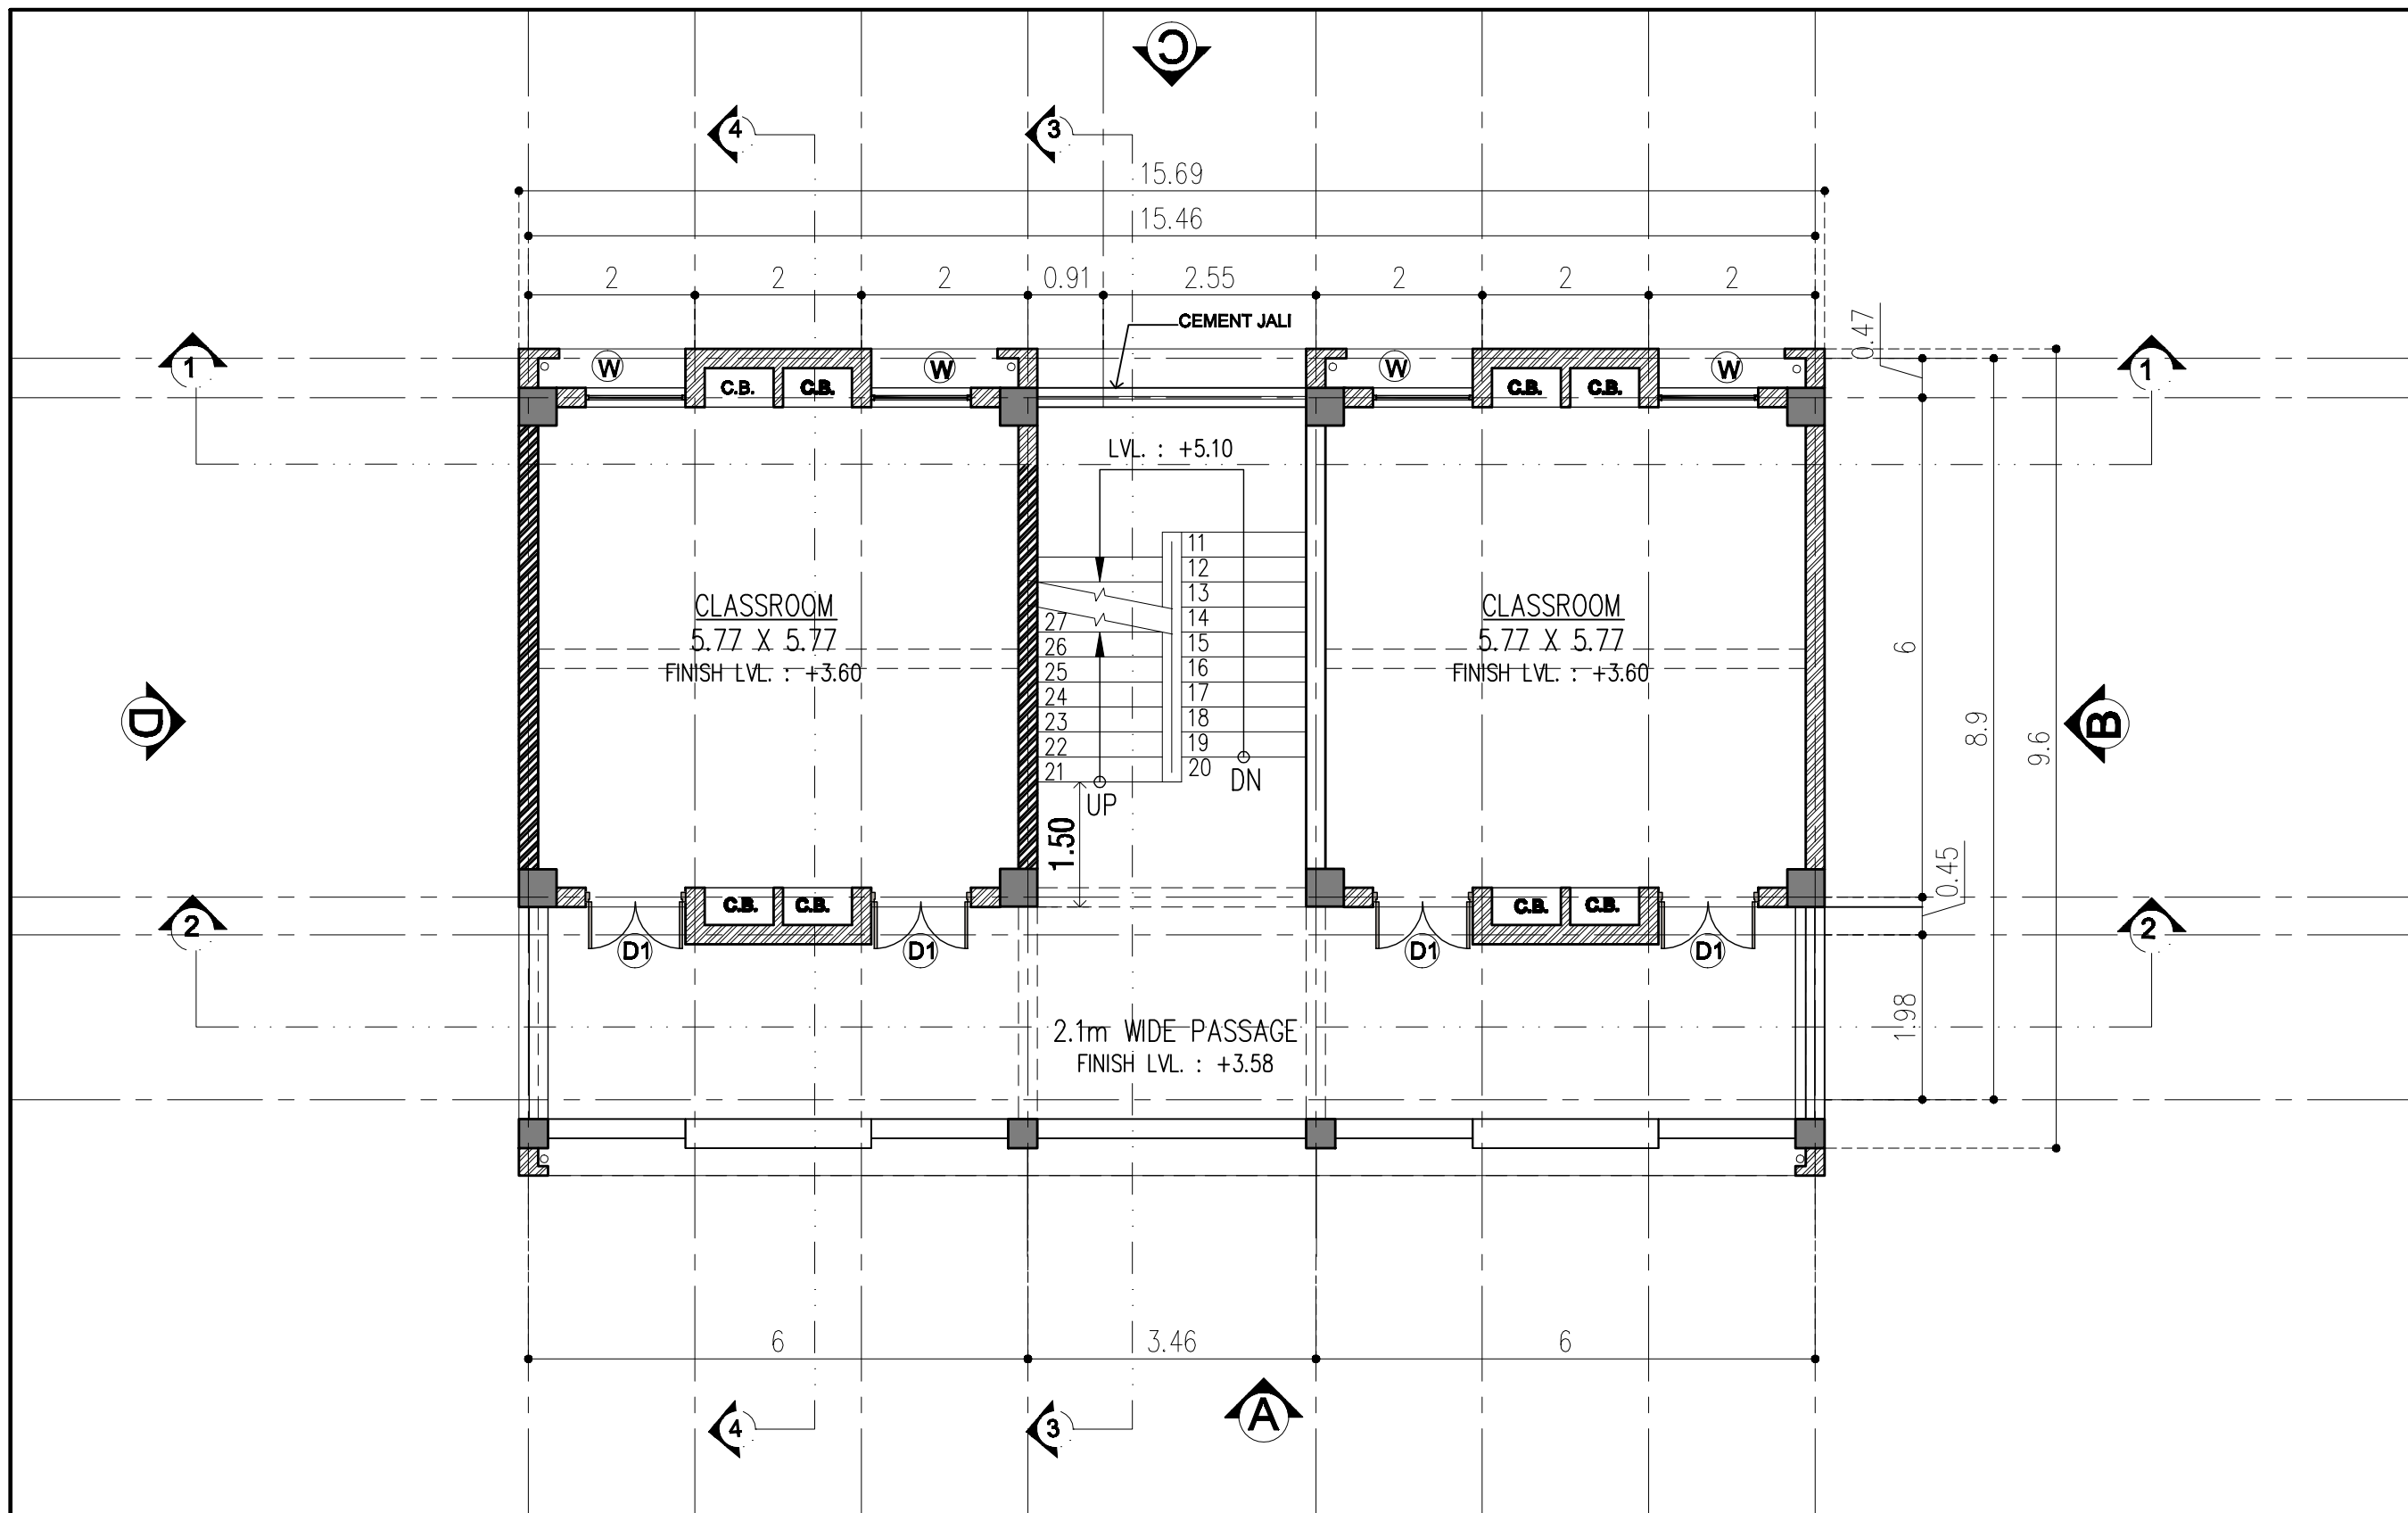


FIRST FLOOR PLAN

PROJECT 6K CLASSROOMS		
PLACE : TALUKA ;		
DIST :		
DRAWN BY :		DRG.NO.
SCALE : N.T.S.		2/8
DATE : 12.08.2017		

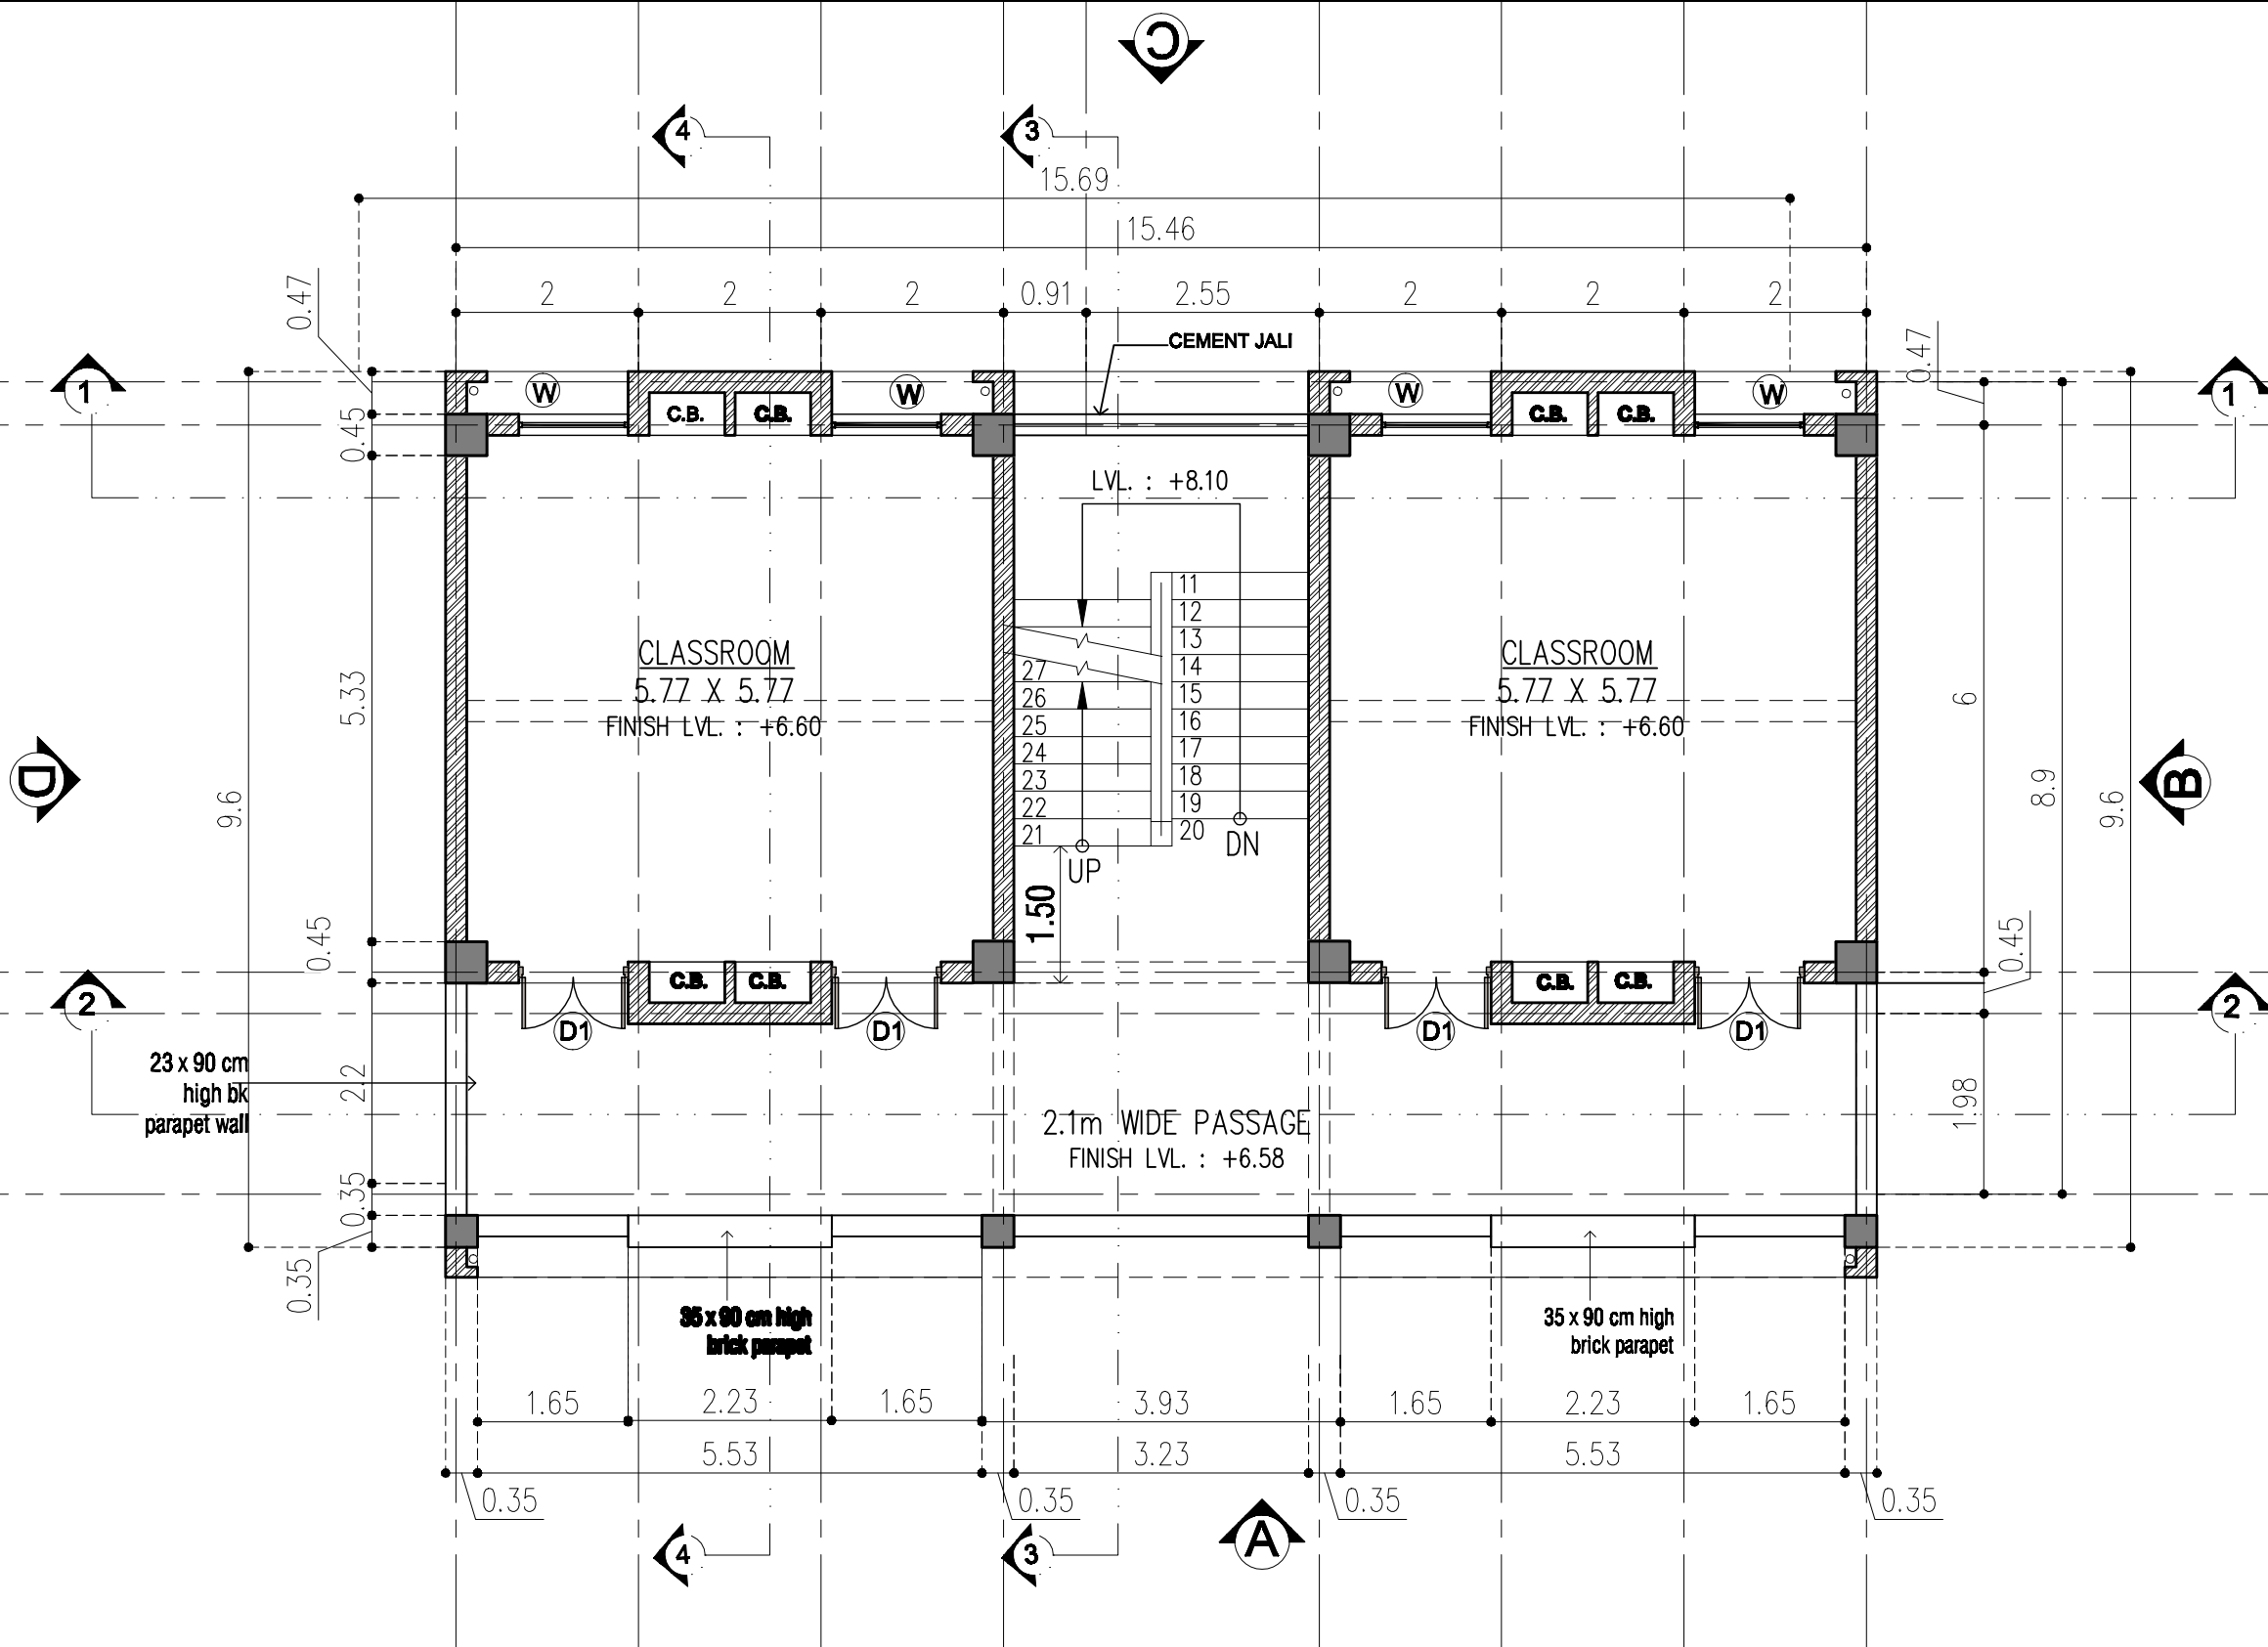

SECOND FLOOR PLAN


PROJECT 6K CLASSROOMS		
PLACE : TALUKA ;		
DIST :		
DRAWN BY :		DRG.NO.
SCALE : N.T.S.		3/8
DATE : 12.08.2017		

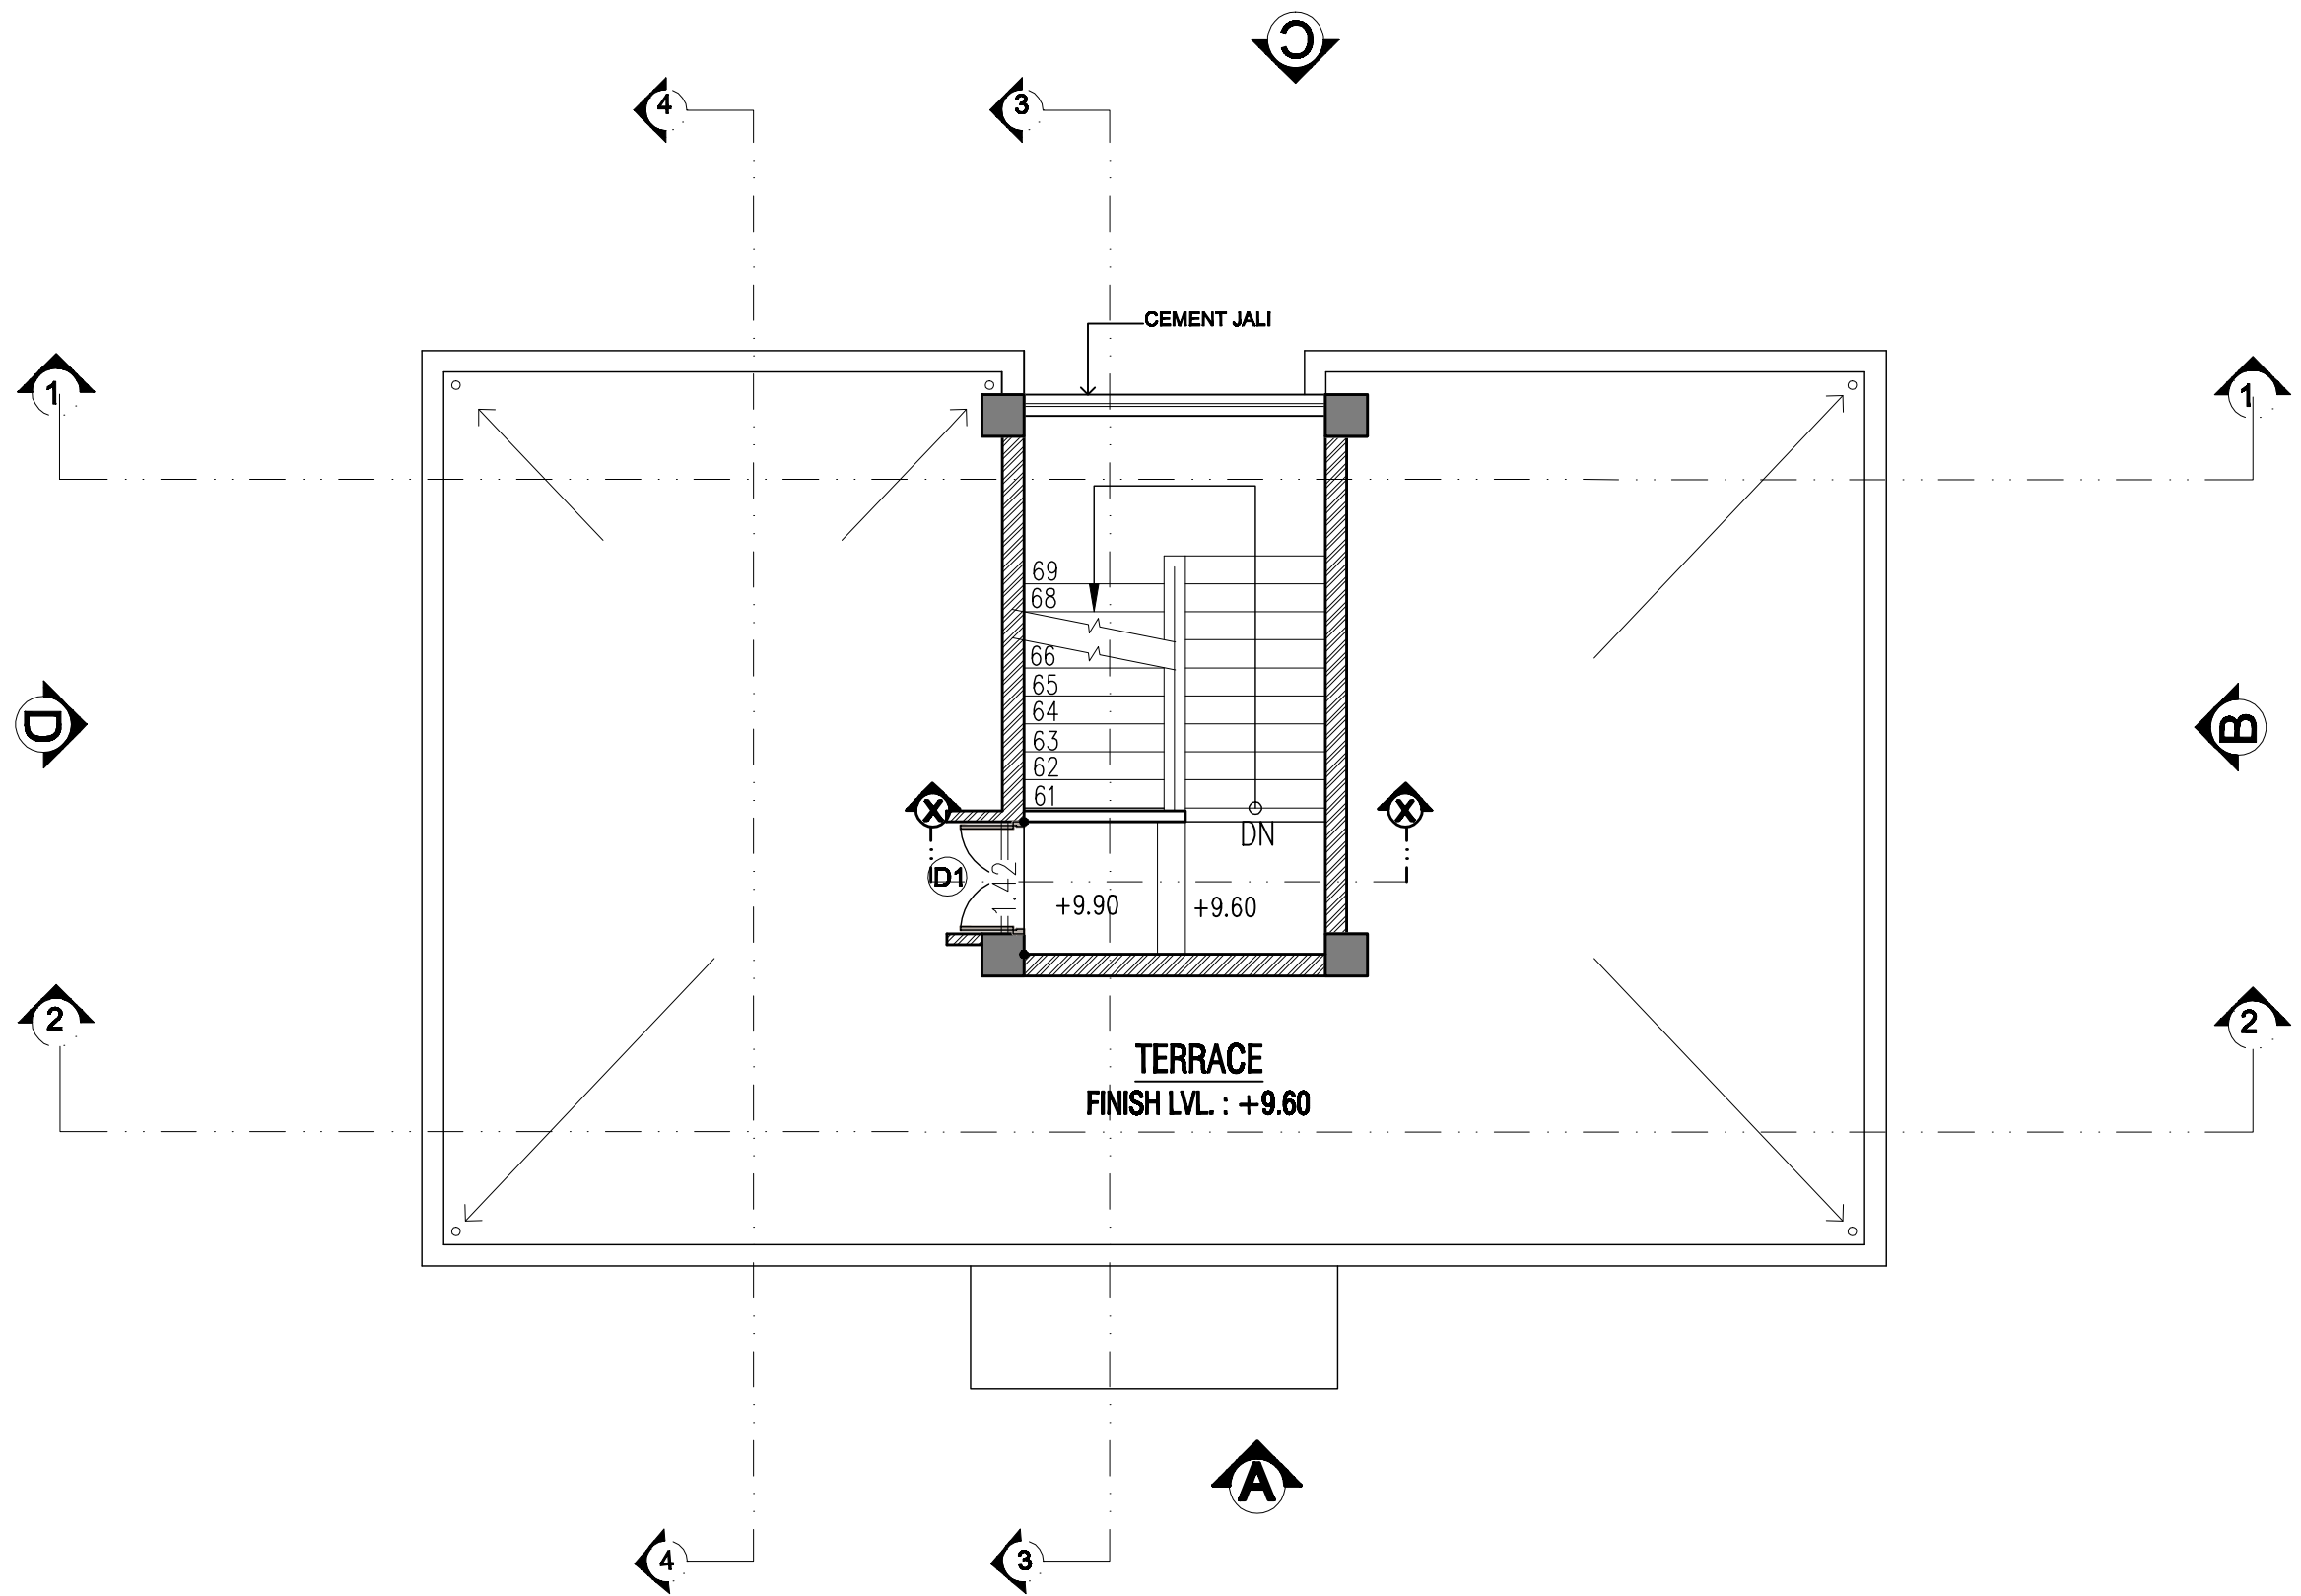


TERRACE FLOOR PLAN

PROJECT
6K CLASSROOMS
PLACE :
TALUKA ;
DIST :
DRAWN BY
SCALE : N.T.S.
DATE :

DRG.NO.
4/8

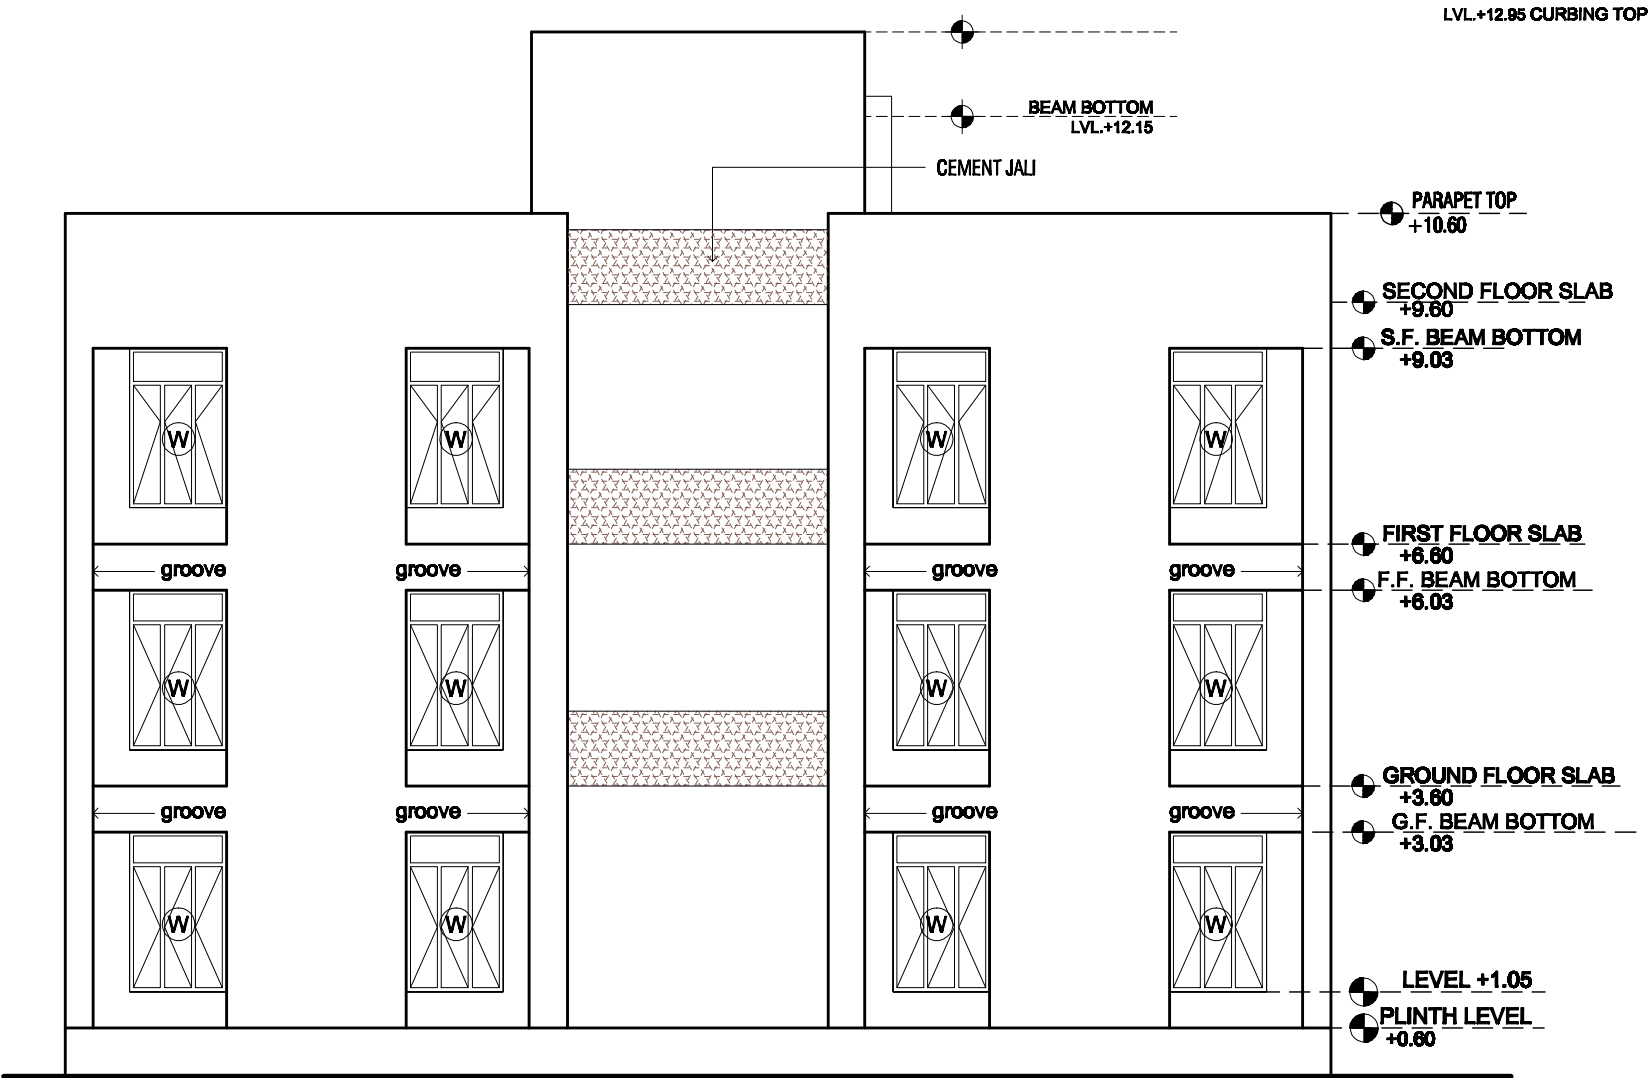

ELEVATION -C

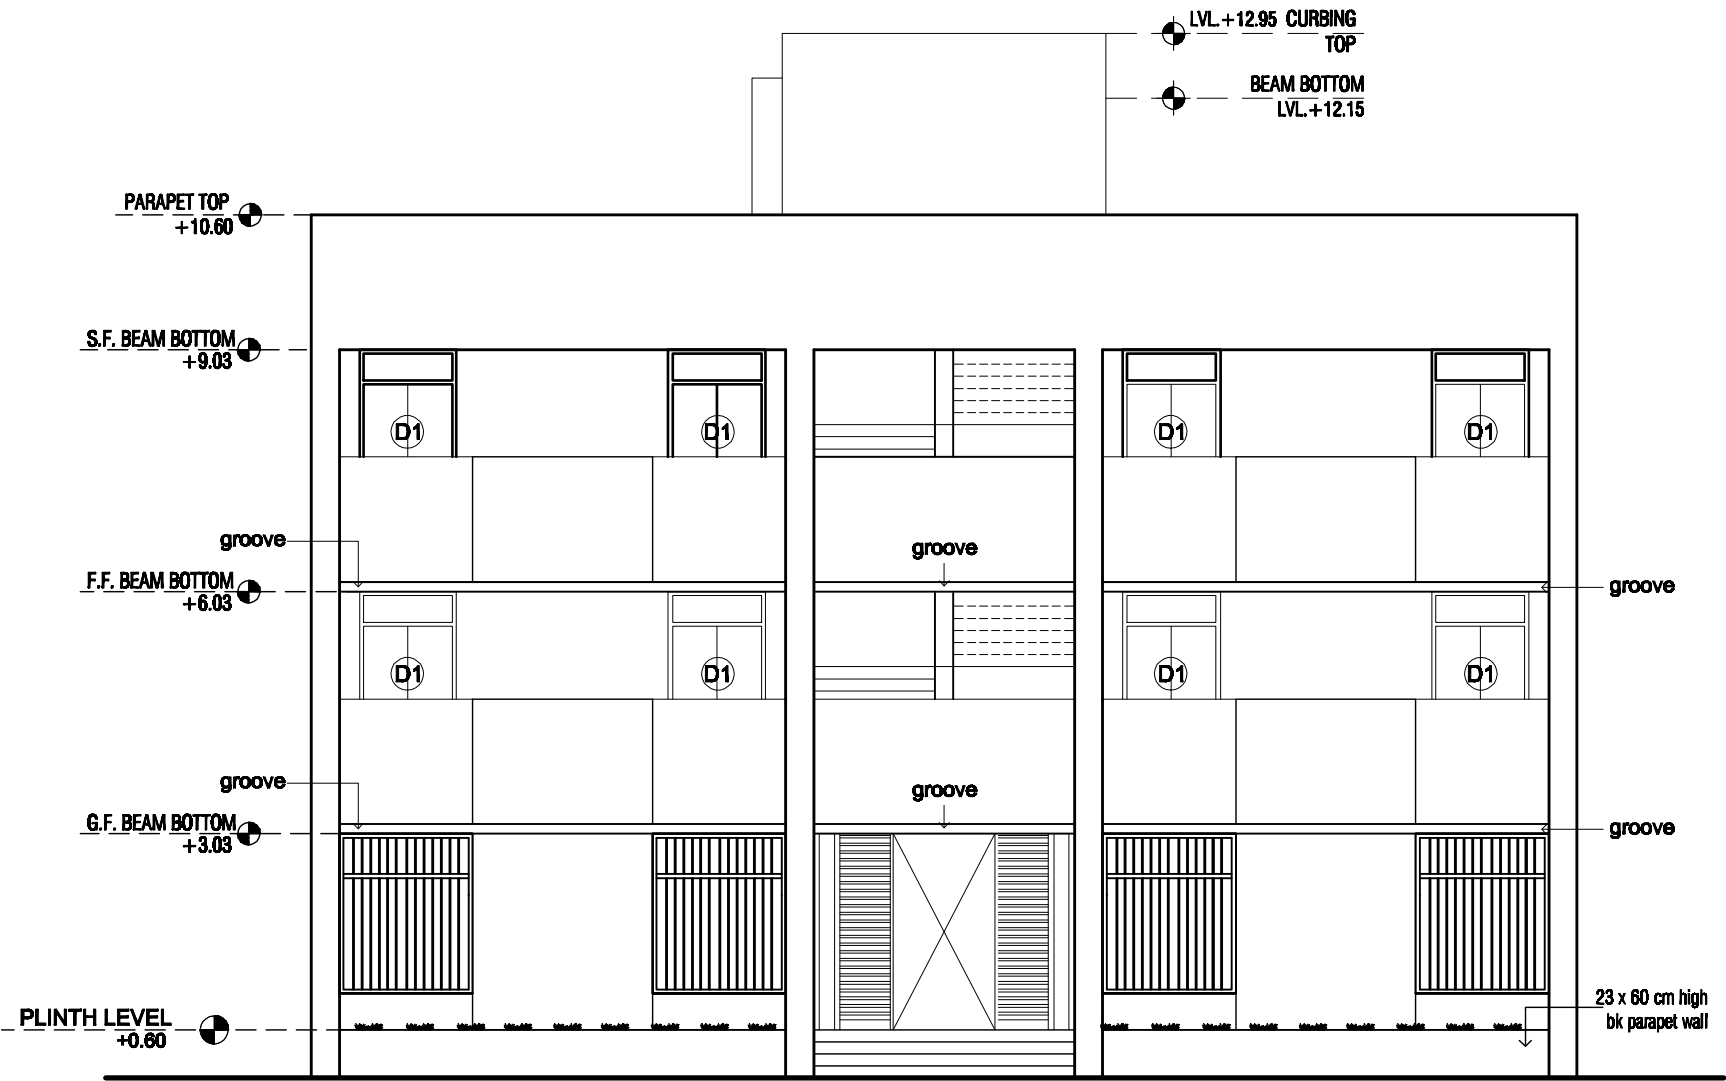

ELEVATION -A


ELEVATIONS

PROJECT
6K CLASSROOMS


S.S.A
ARCHITECT
SAUMIL GAJJAR

DRAWN BY :
SCALE : N.T.S.
DATE :

DRG.NO.
5/8

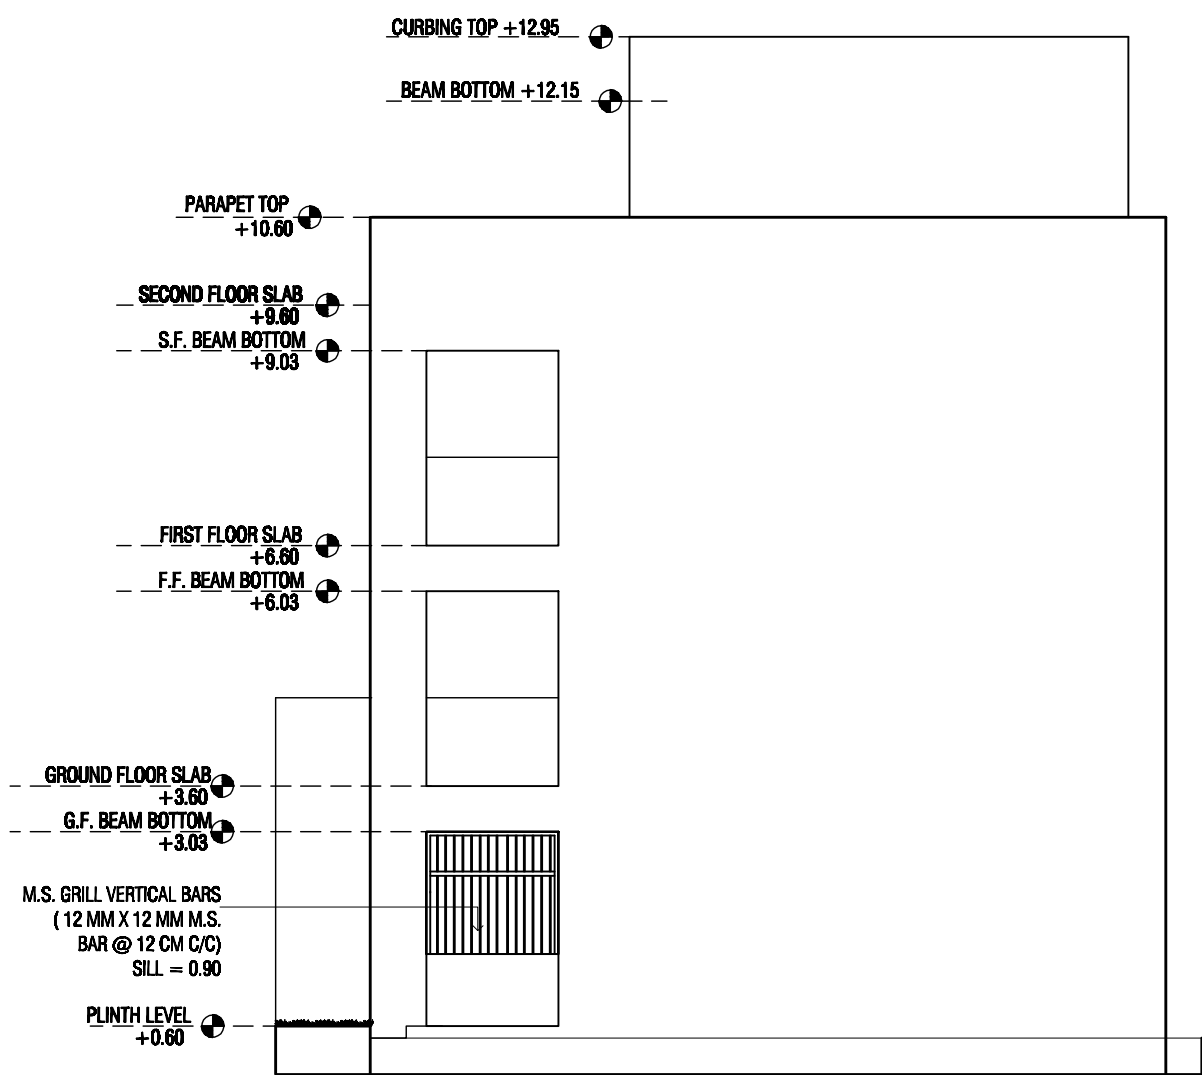



ELEVATION -B

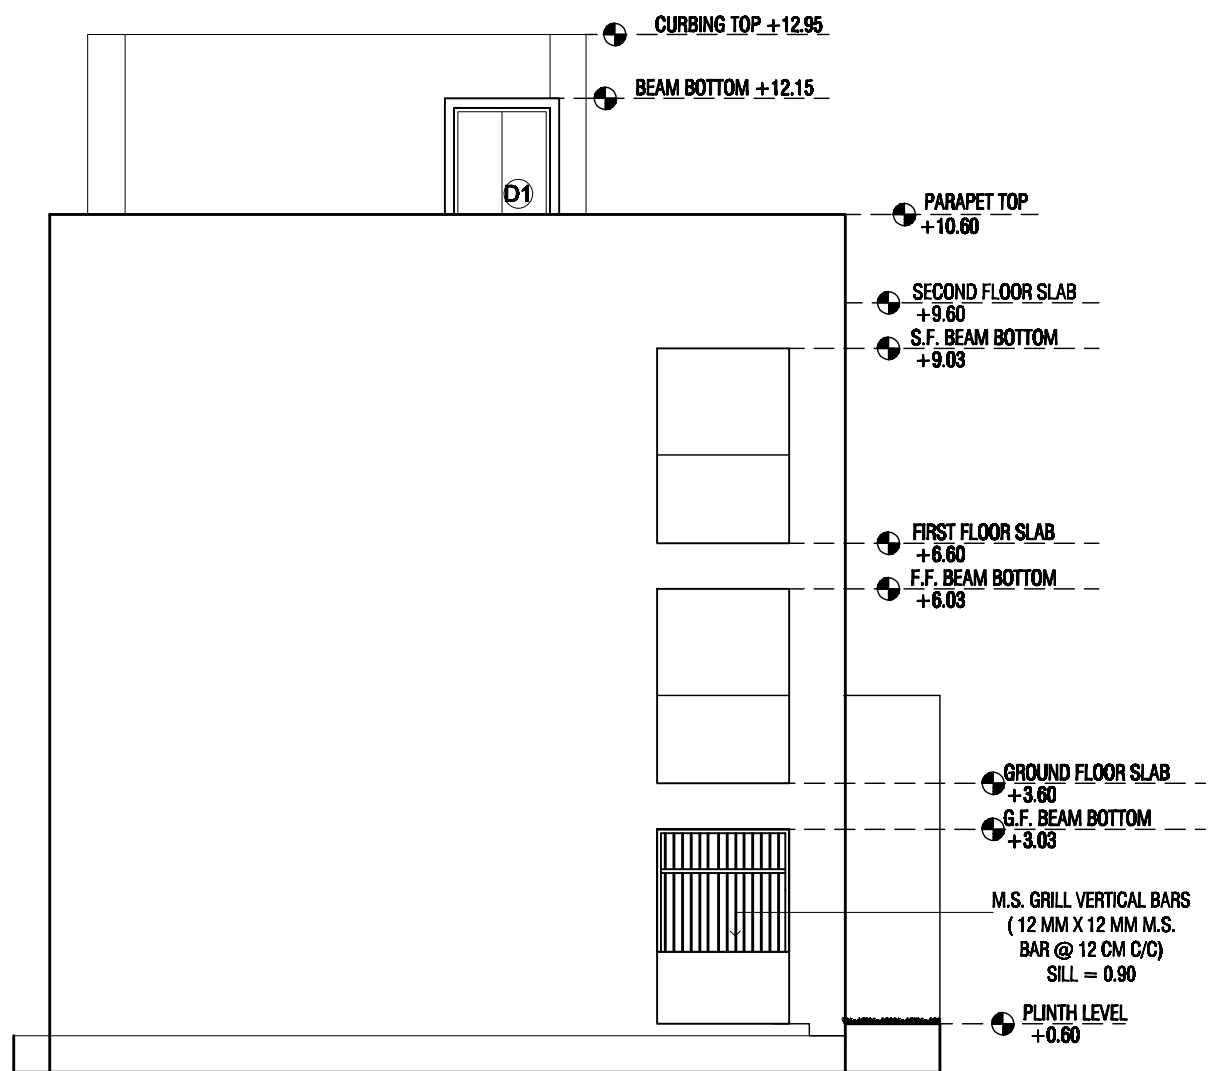

ELEVATION -D

ELEVATIONS

PROJECT		
6K CLASSROOMS		
SSA	DRAWN BY :	DRG.NO.
	SCALE : N.T.S.	6/8
	DATE :	

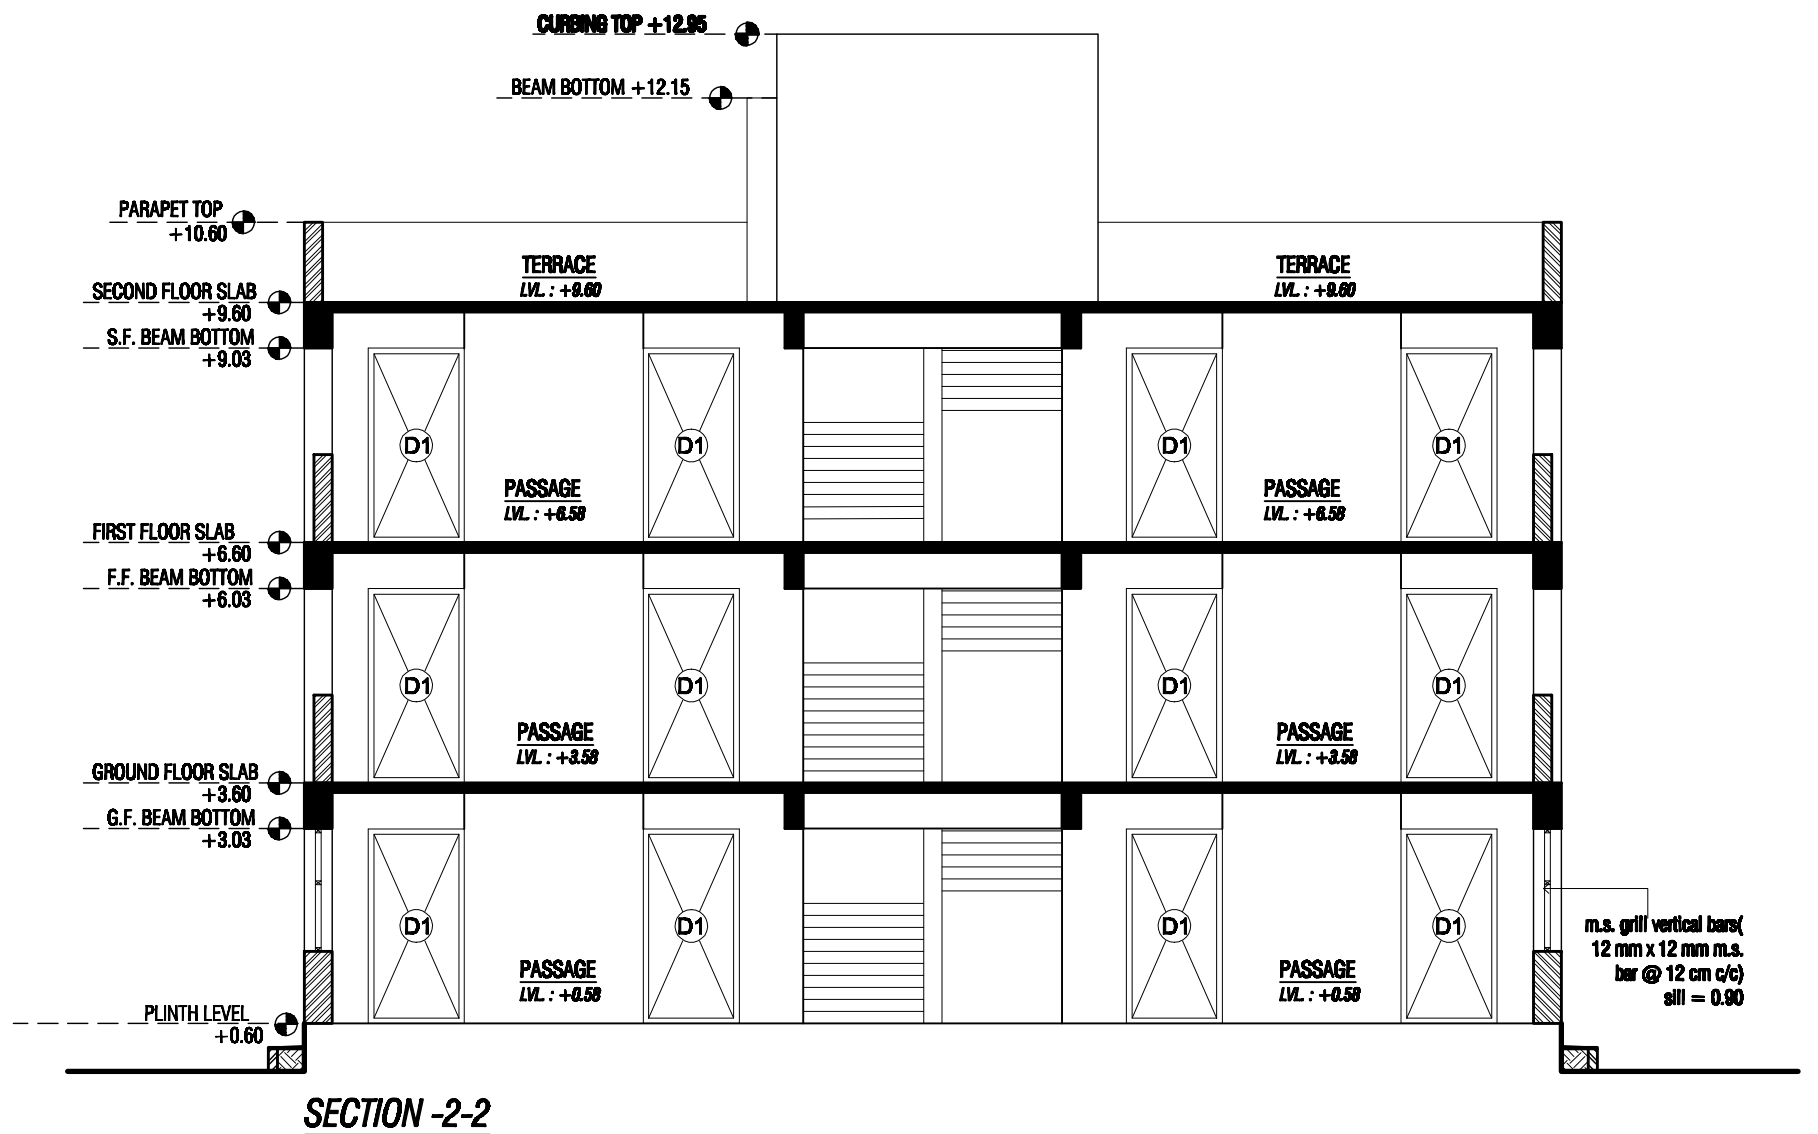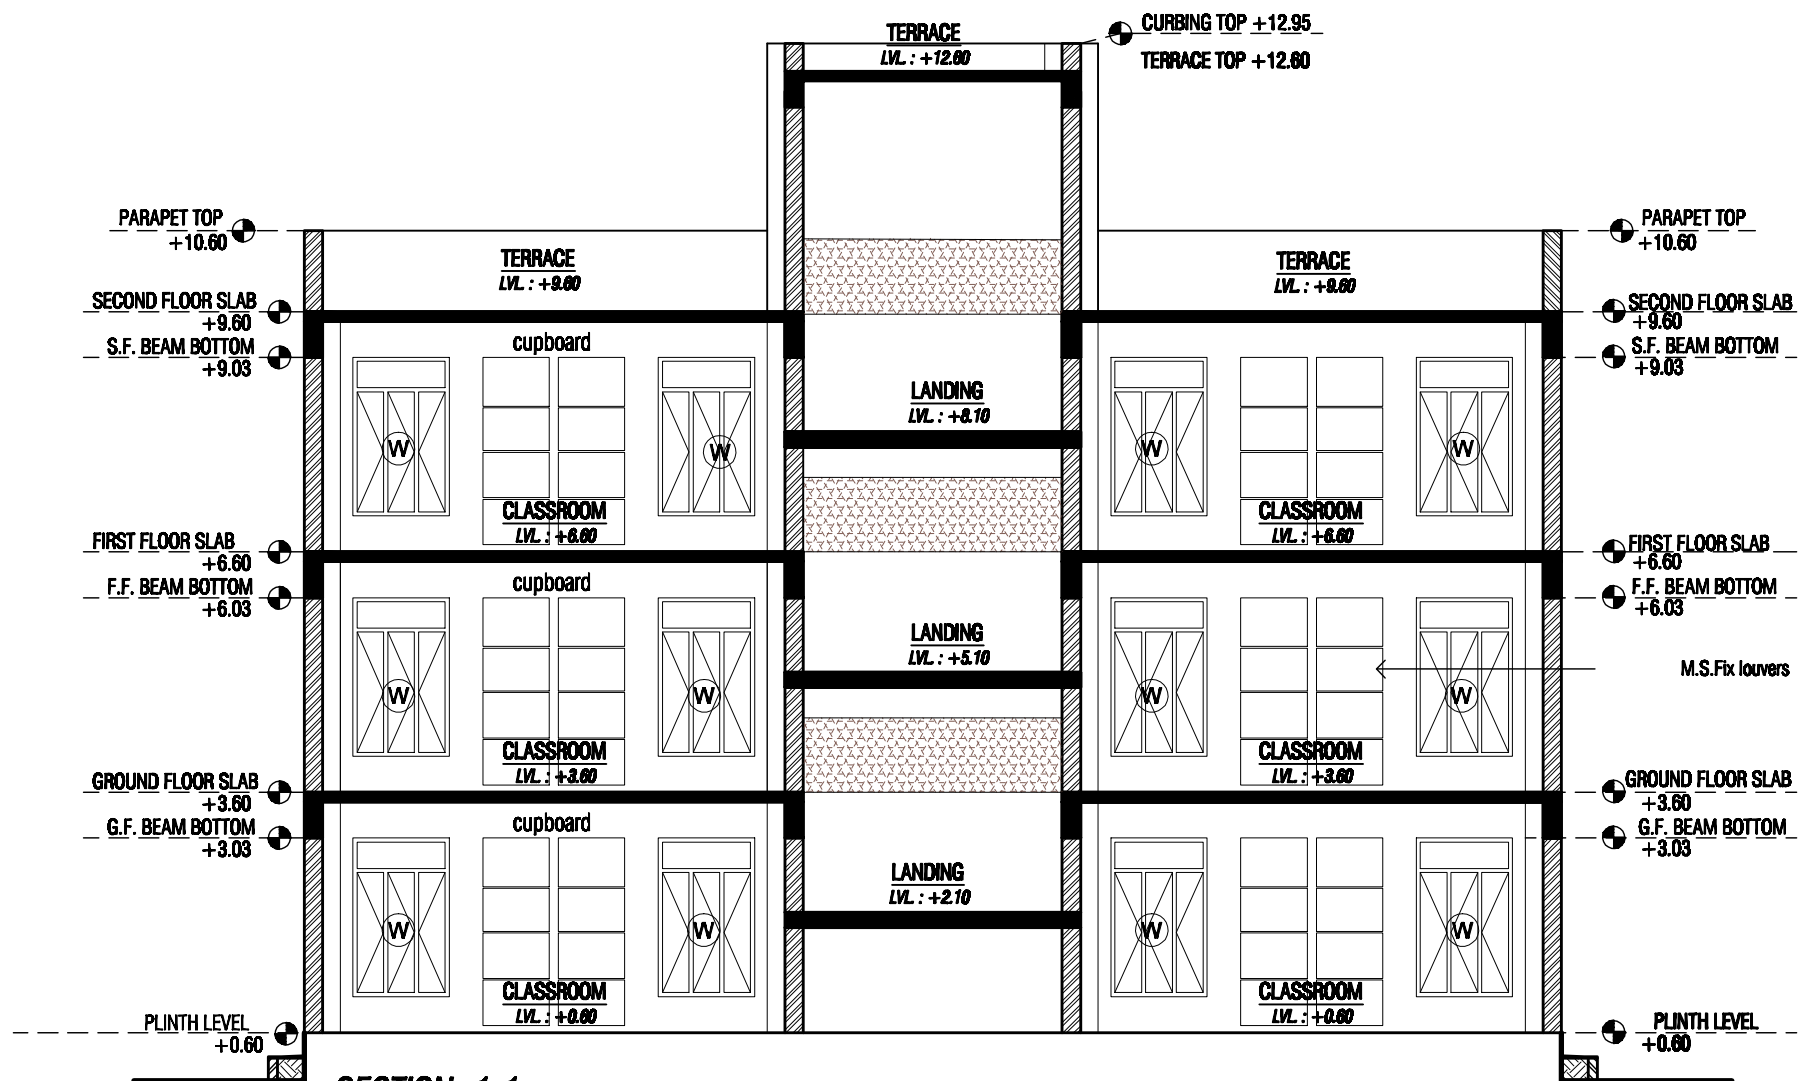

SECTIONS

PROJECT
6-K CLASSROOMS

S.S.A


DRAWN BY :

SCALE : N.T.S.


DATE :

DRG.NO.


7/8

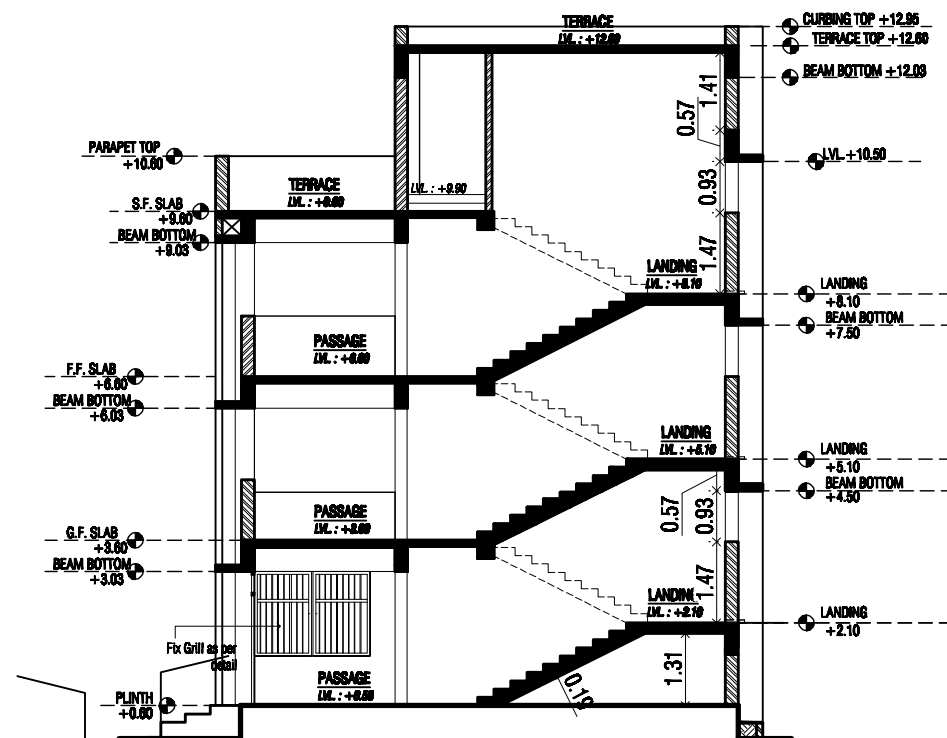

SECTION -3-3

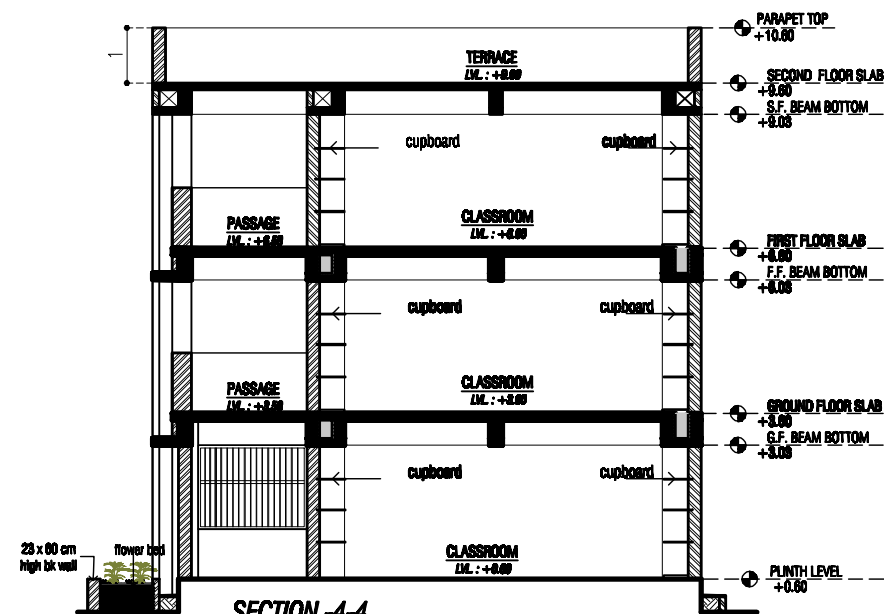

SECTION -4-4

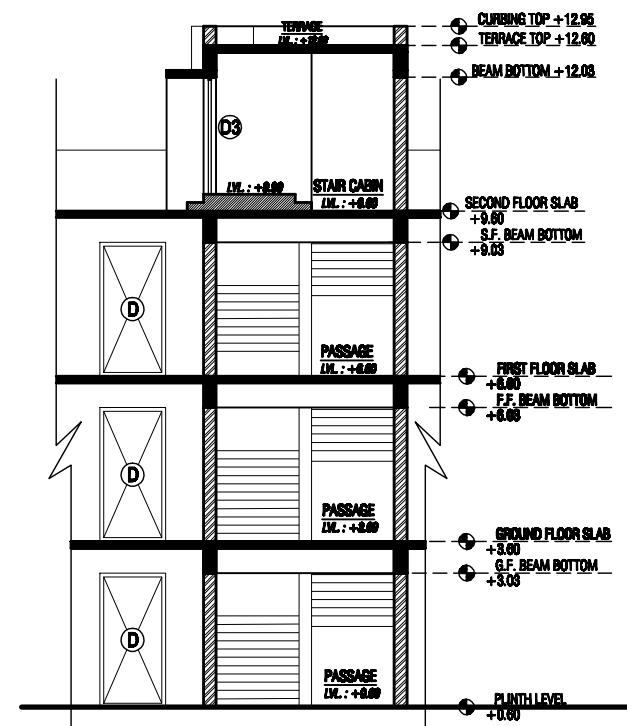

SECTION -X-X

SECTIONS

PROJECT
6K CLASSROOMS

S.S.A

DRAWN BY :
SCALE : N.T.S.
DATE : 18/6/17

DRG.NO.

8/8