




ARCHITECTURAL DRAWINGS

6 T _ G+1

SAMGRA SHIKSHA

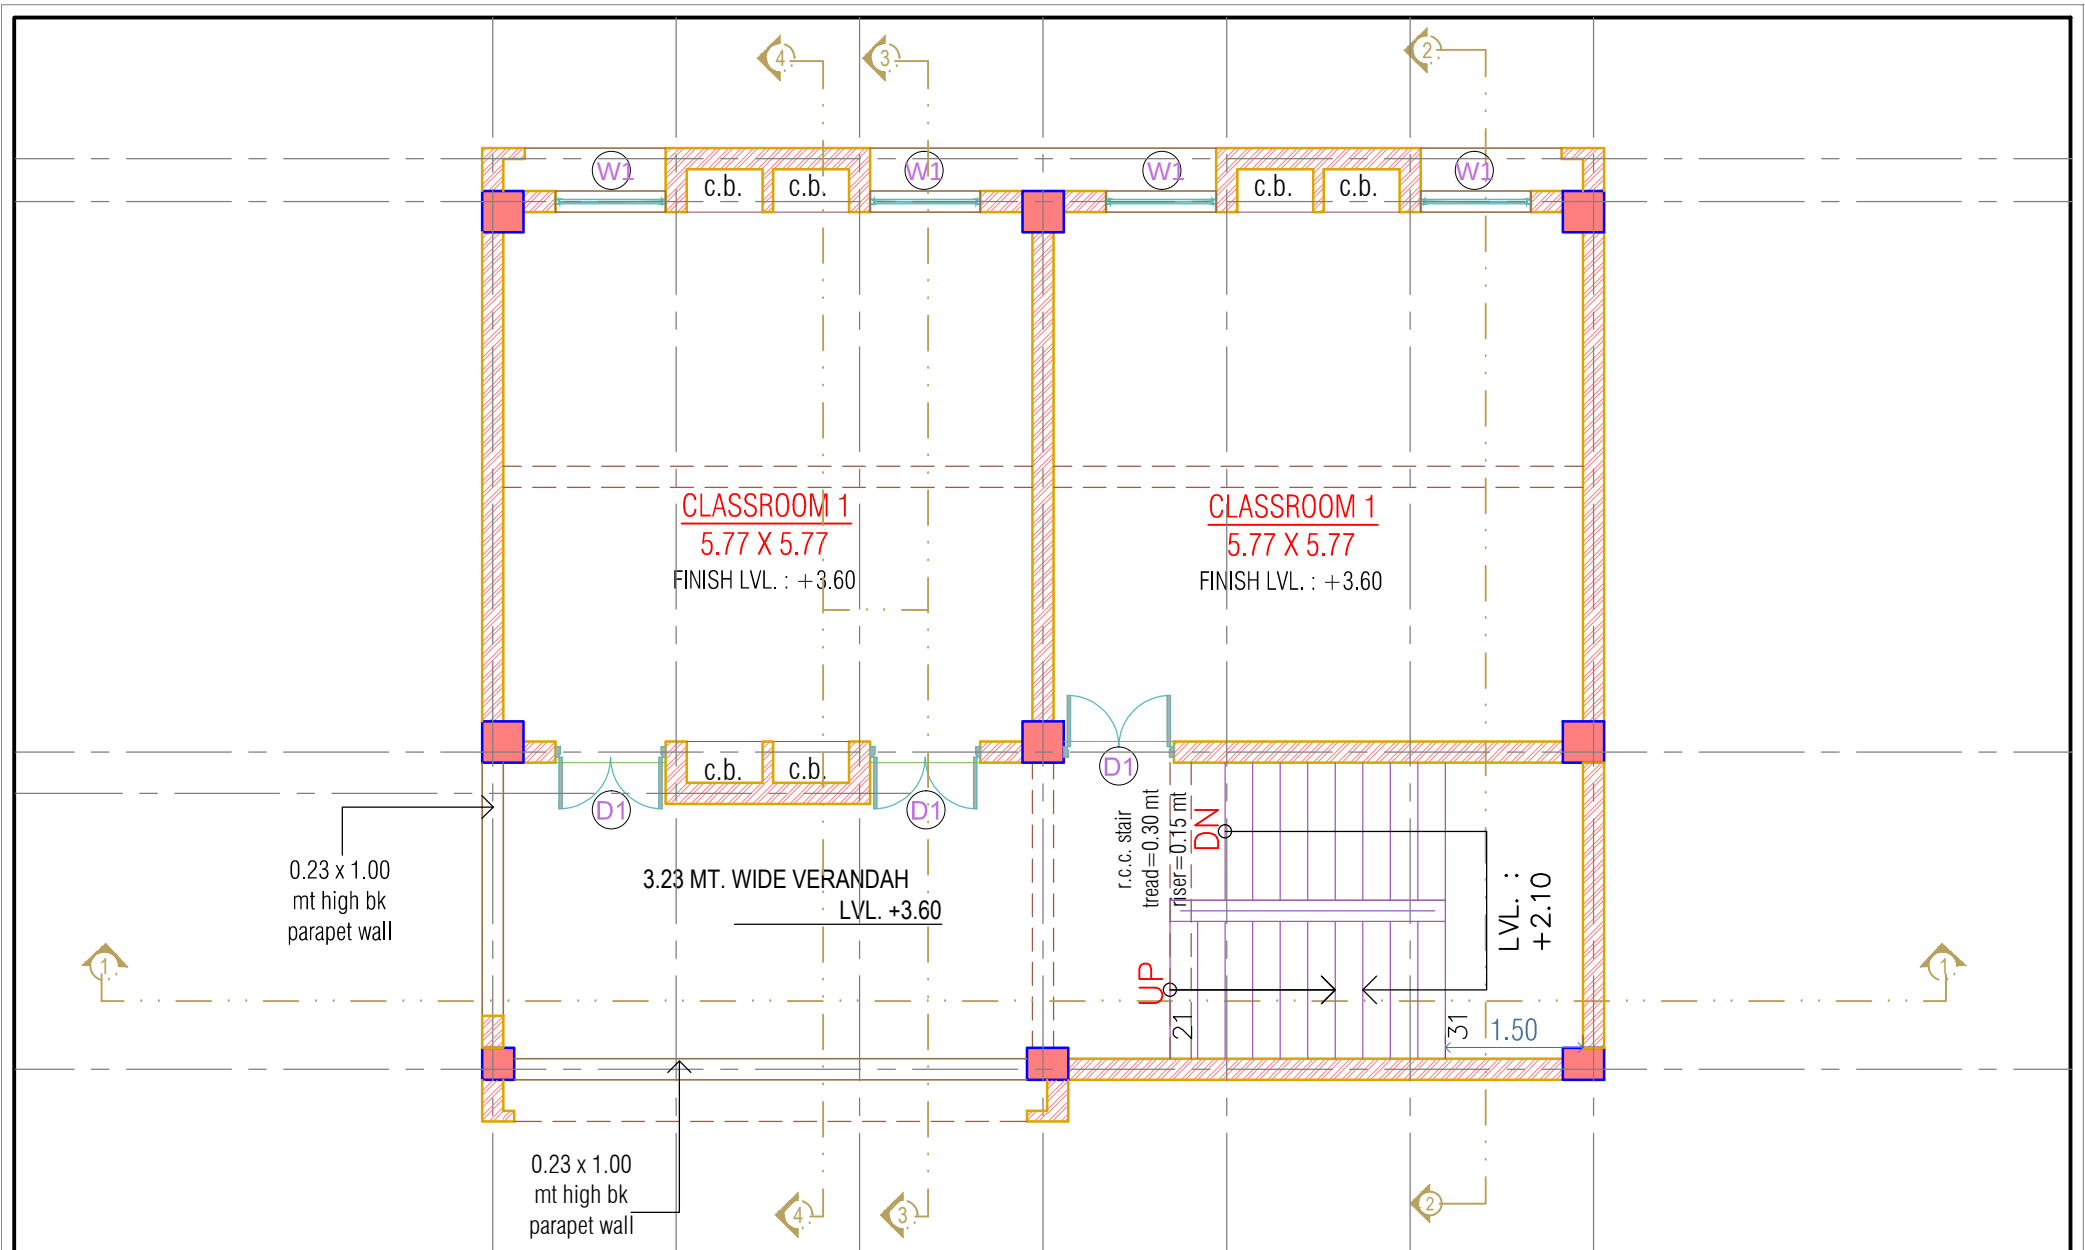


FIRST FLOOR PLAN

DOOR WINDOW SCHEDULE				
TYPE	SIZE	LINTEL	SILL	NOS.
D1	1.20 X 2.43	BEAM BOTTOM	-	03
W1	1.20 X 1.98	BEAM BOTTOM	0.45	04

S.S.A
ARCHITECT
SURESH M. SHAH

PROJECT
6 (T) G+2 CLASS ROOMS
PLACE :
TALUKA :
DIST :
DRAWN BY :
SCALE : N.T.S.
DATE :


DRG.NO.
3/8

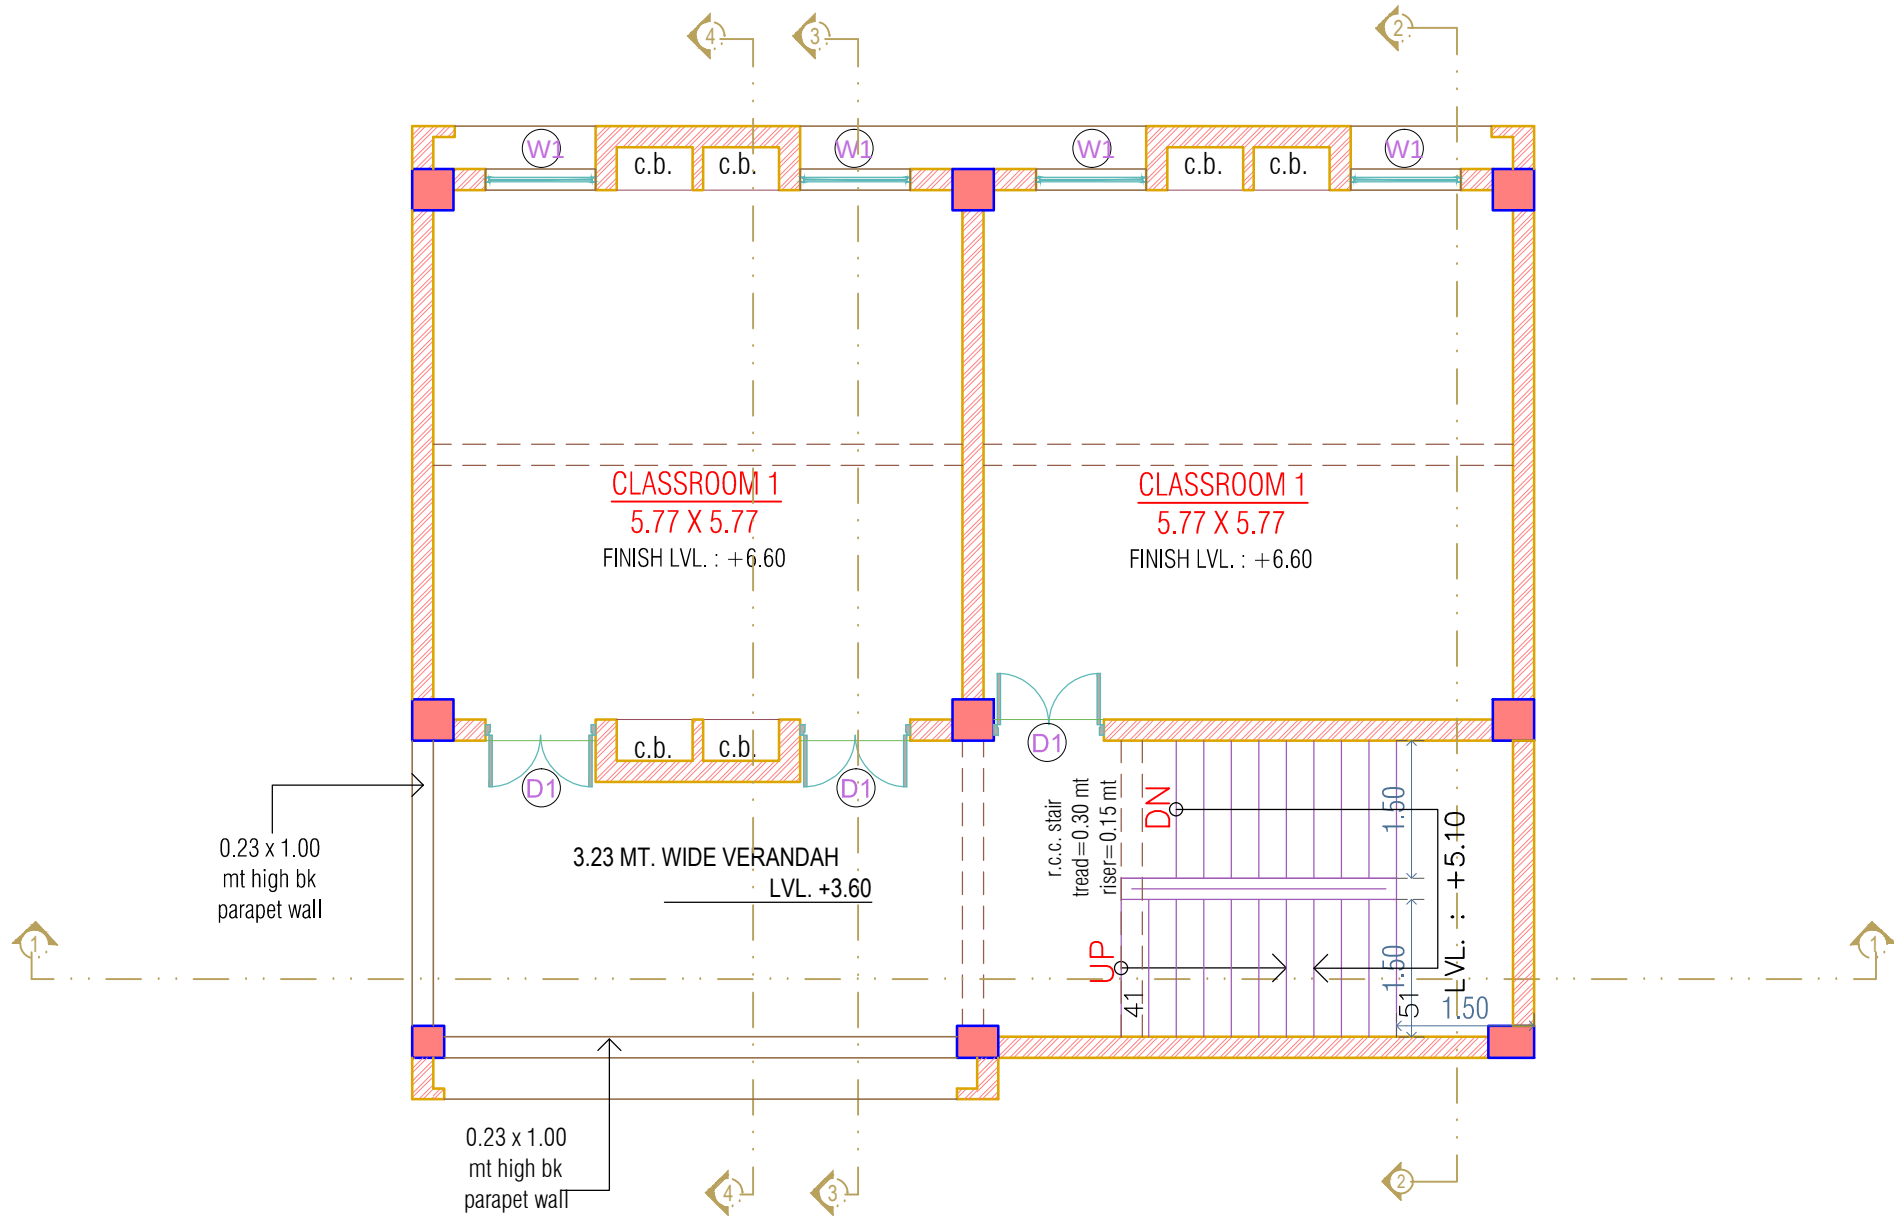


SECOND FLOOR PLAN

DOOR WINDOW SCHEDULE				
TYPE	SIZE	LINTEL	SILL	NOS.
D1	1.20 X 2.43	BEAM BOTTOM	-	03
W1	1.20 X 1.98	BEAM BOTTOM	0.45	04


	<u>PROJECT</u> 6 (T) G+2 CLASS ROOMS PLACE : TALUKA : DIST :		
	DRAWN BY :		
	SCALE : N.T.S.		
	DATE :		
S.S.A ARCHITECT SURESH M. SHAH			DRG.NO. 4/8

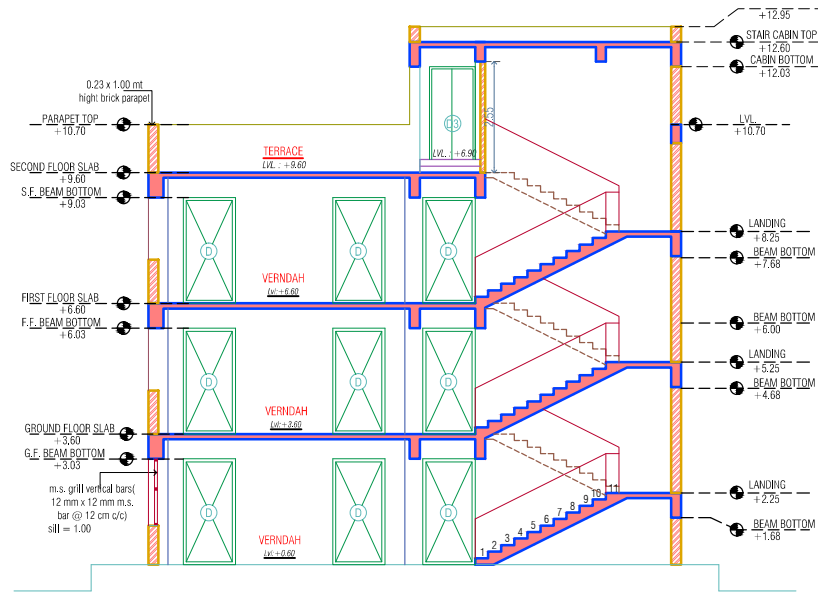


SECTION -1-1

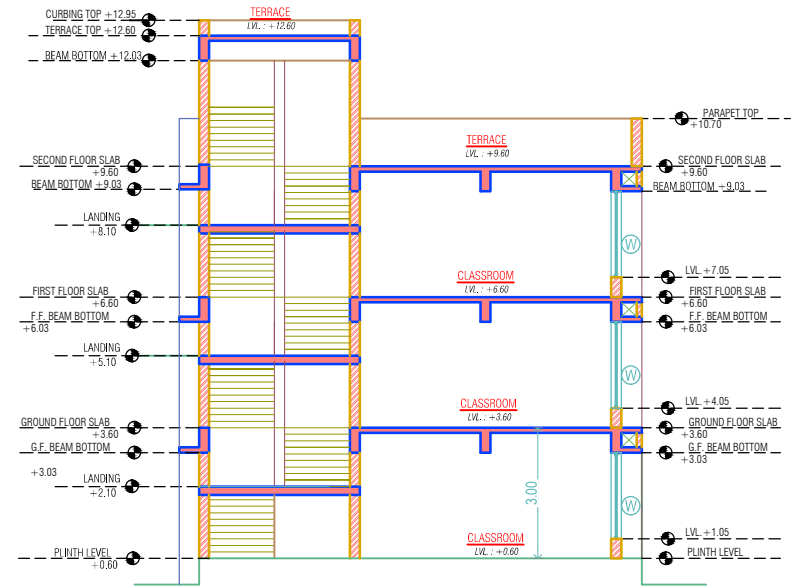

SECTION -2-2

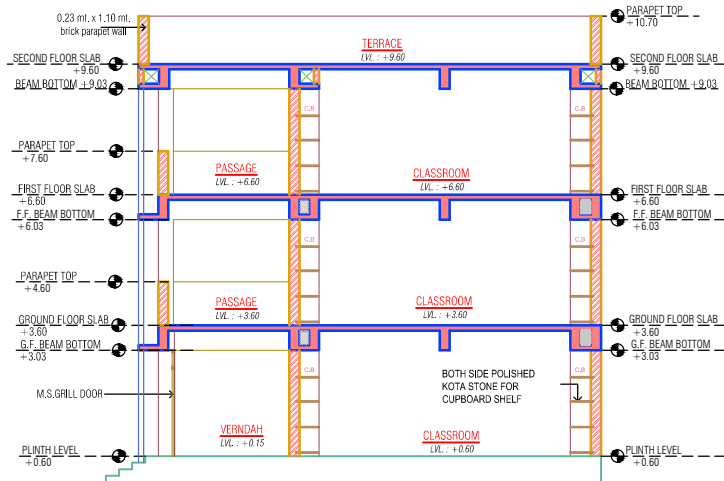

SECTION -4-4

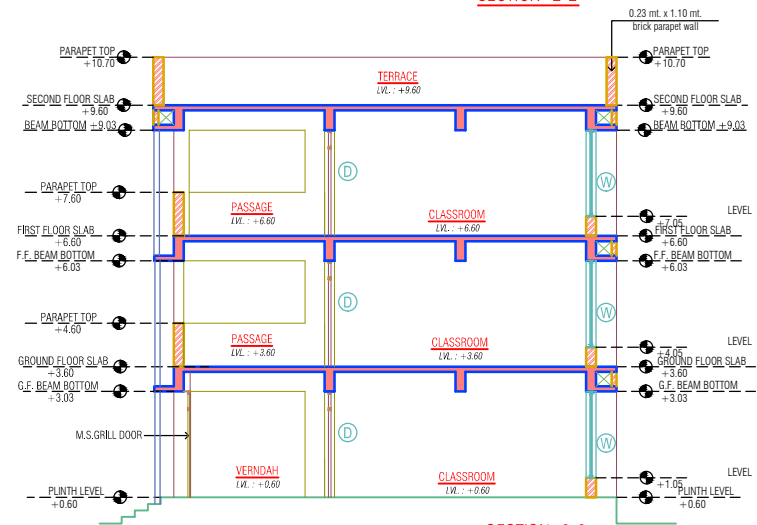

SECTION -3-3


SECTIONS

PROJECT
6 (T) G+2 CLASS ROOMS
PLACE :
TALUKA :
DIST :


S.S.A
ARCHITECT
SURESH M. SHAH

DRAWN BY :
SCALE : N.T.S.
DATE :

DRG.NO.
6/8

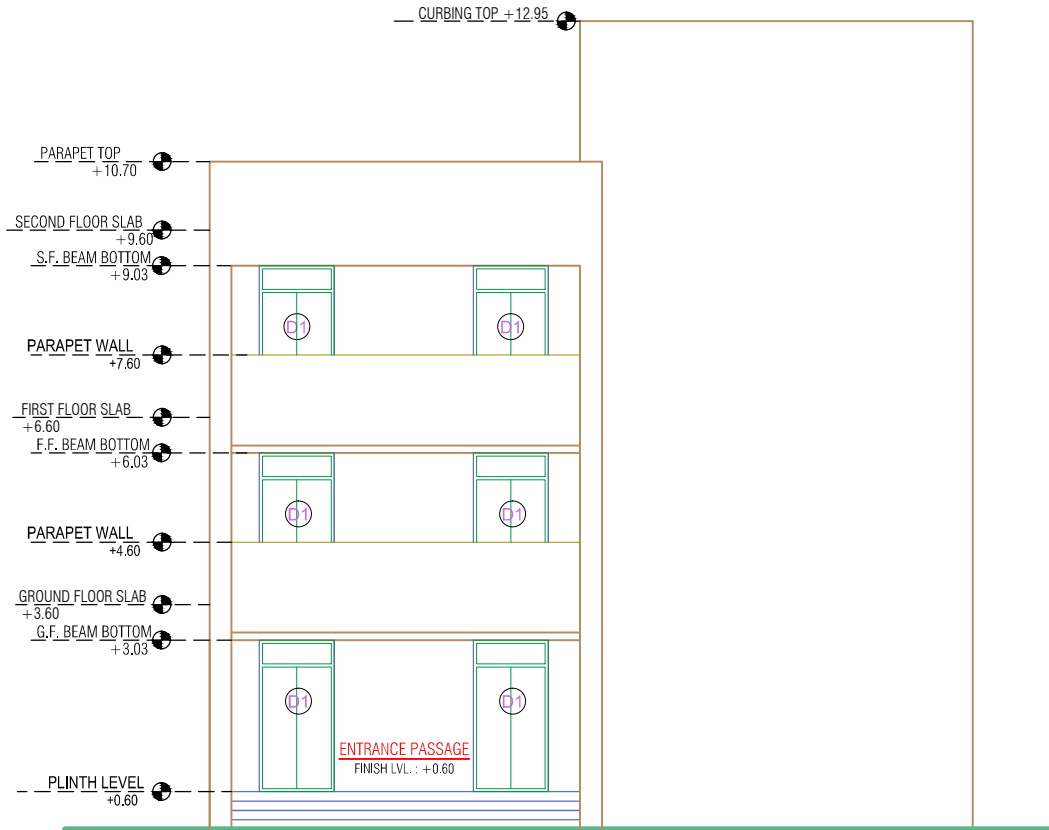

ELEVATION -A

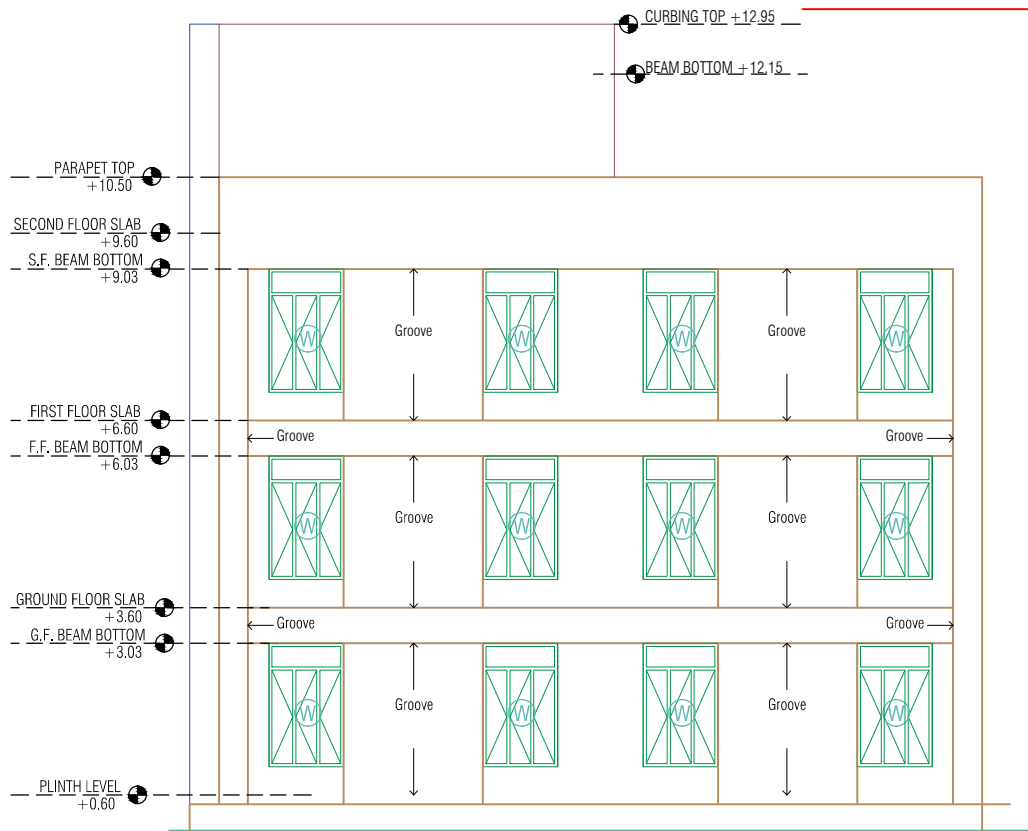

ELEVATION -C


ELEVATION

S.S.A
ARCHITECT
SURESH M. SHAH


PROJECT
6 (T) G+2 CLASS ROOMS
PLACE :
TALUKA :
DIST :
DRAWN BY :
SCALE : N.T.S.
DATE :

DRG.NO.

7/8

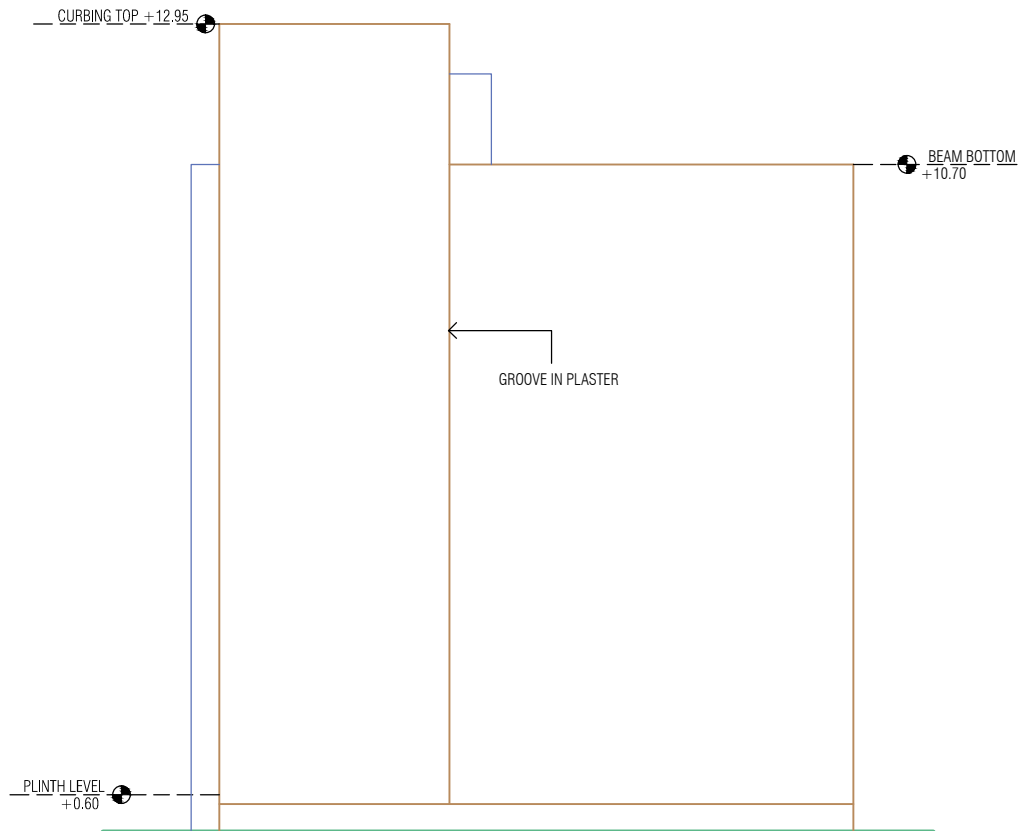

ELEVATION -B

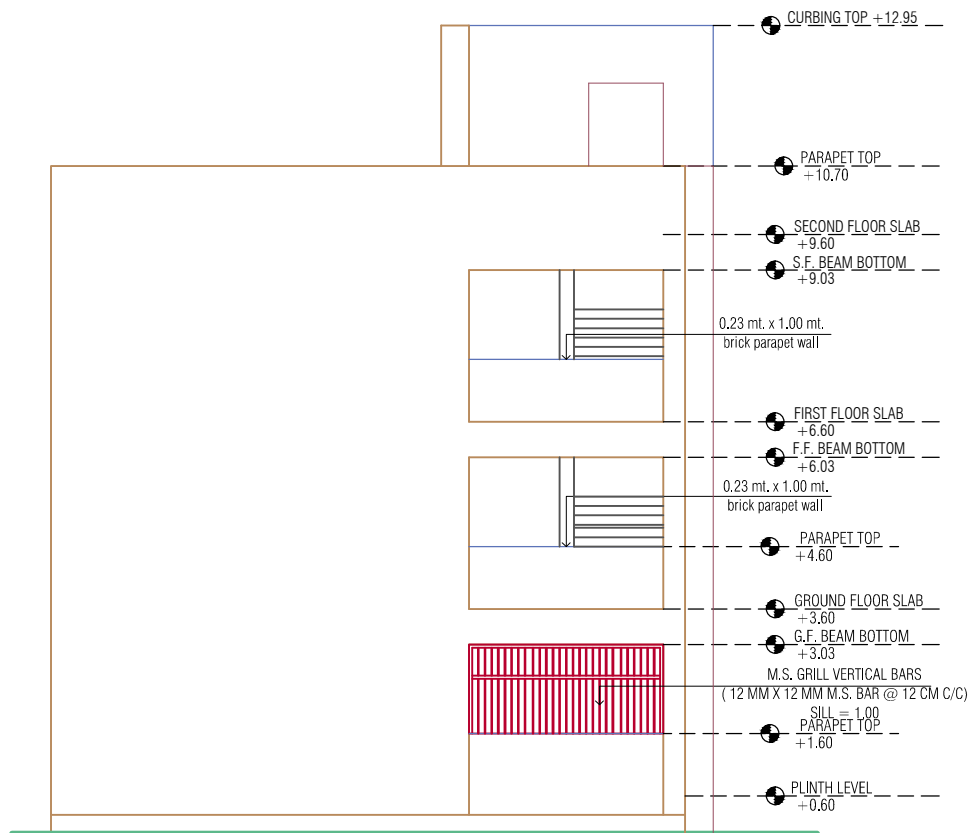

ELEVATION -D

ELEVATION

S.S.A
ARCHITECT
SURESH M. SHAH

PROJECT
6 (T) G+2 CLASS ROOMS
PLACE :
TALUKA :
DIST :
DRAWN BY :
SCALE : N.T.S.
DATE :

DRG.NO.
8/8