




ARCHITECTURAL DRAWINGS


FOR

7 F+TOILET DESIGN G+2


SAMAGRA SHIKSHA

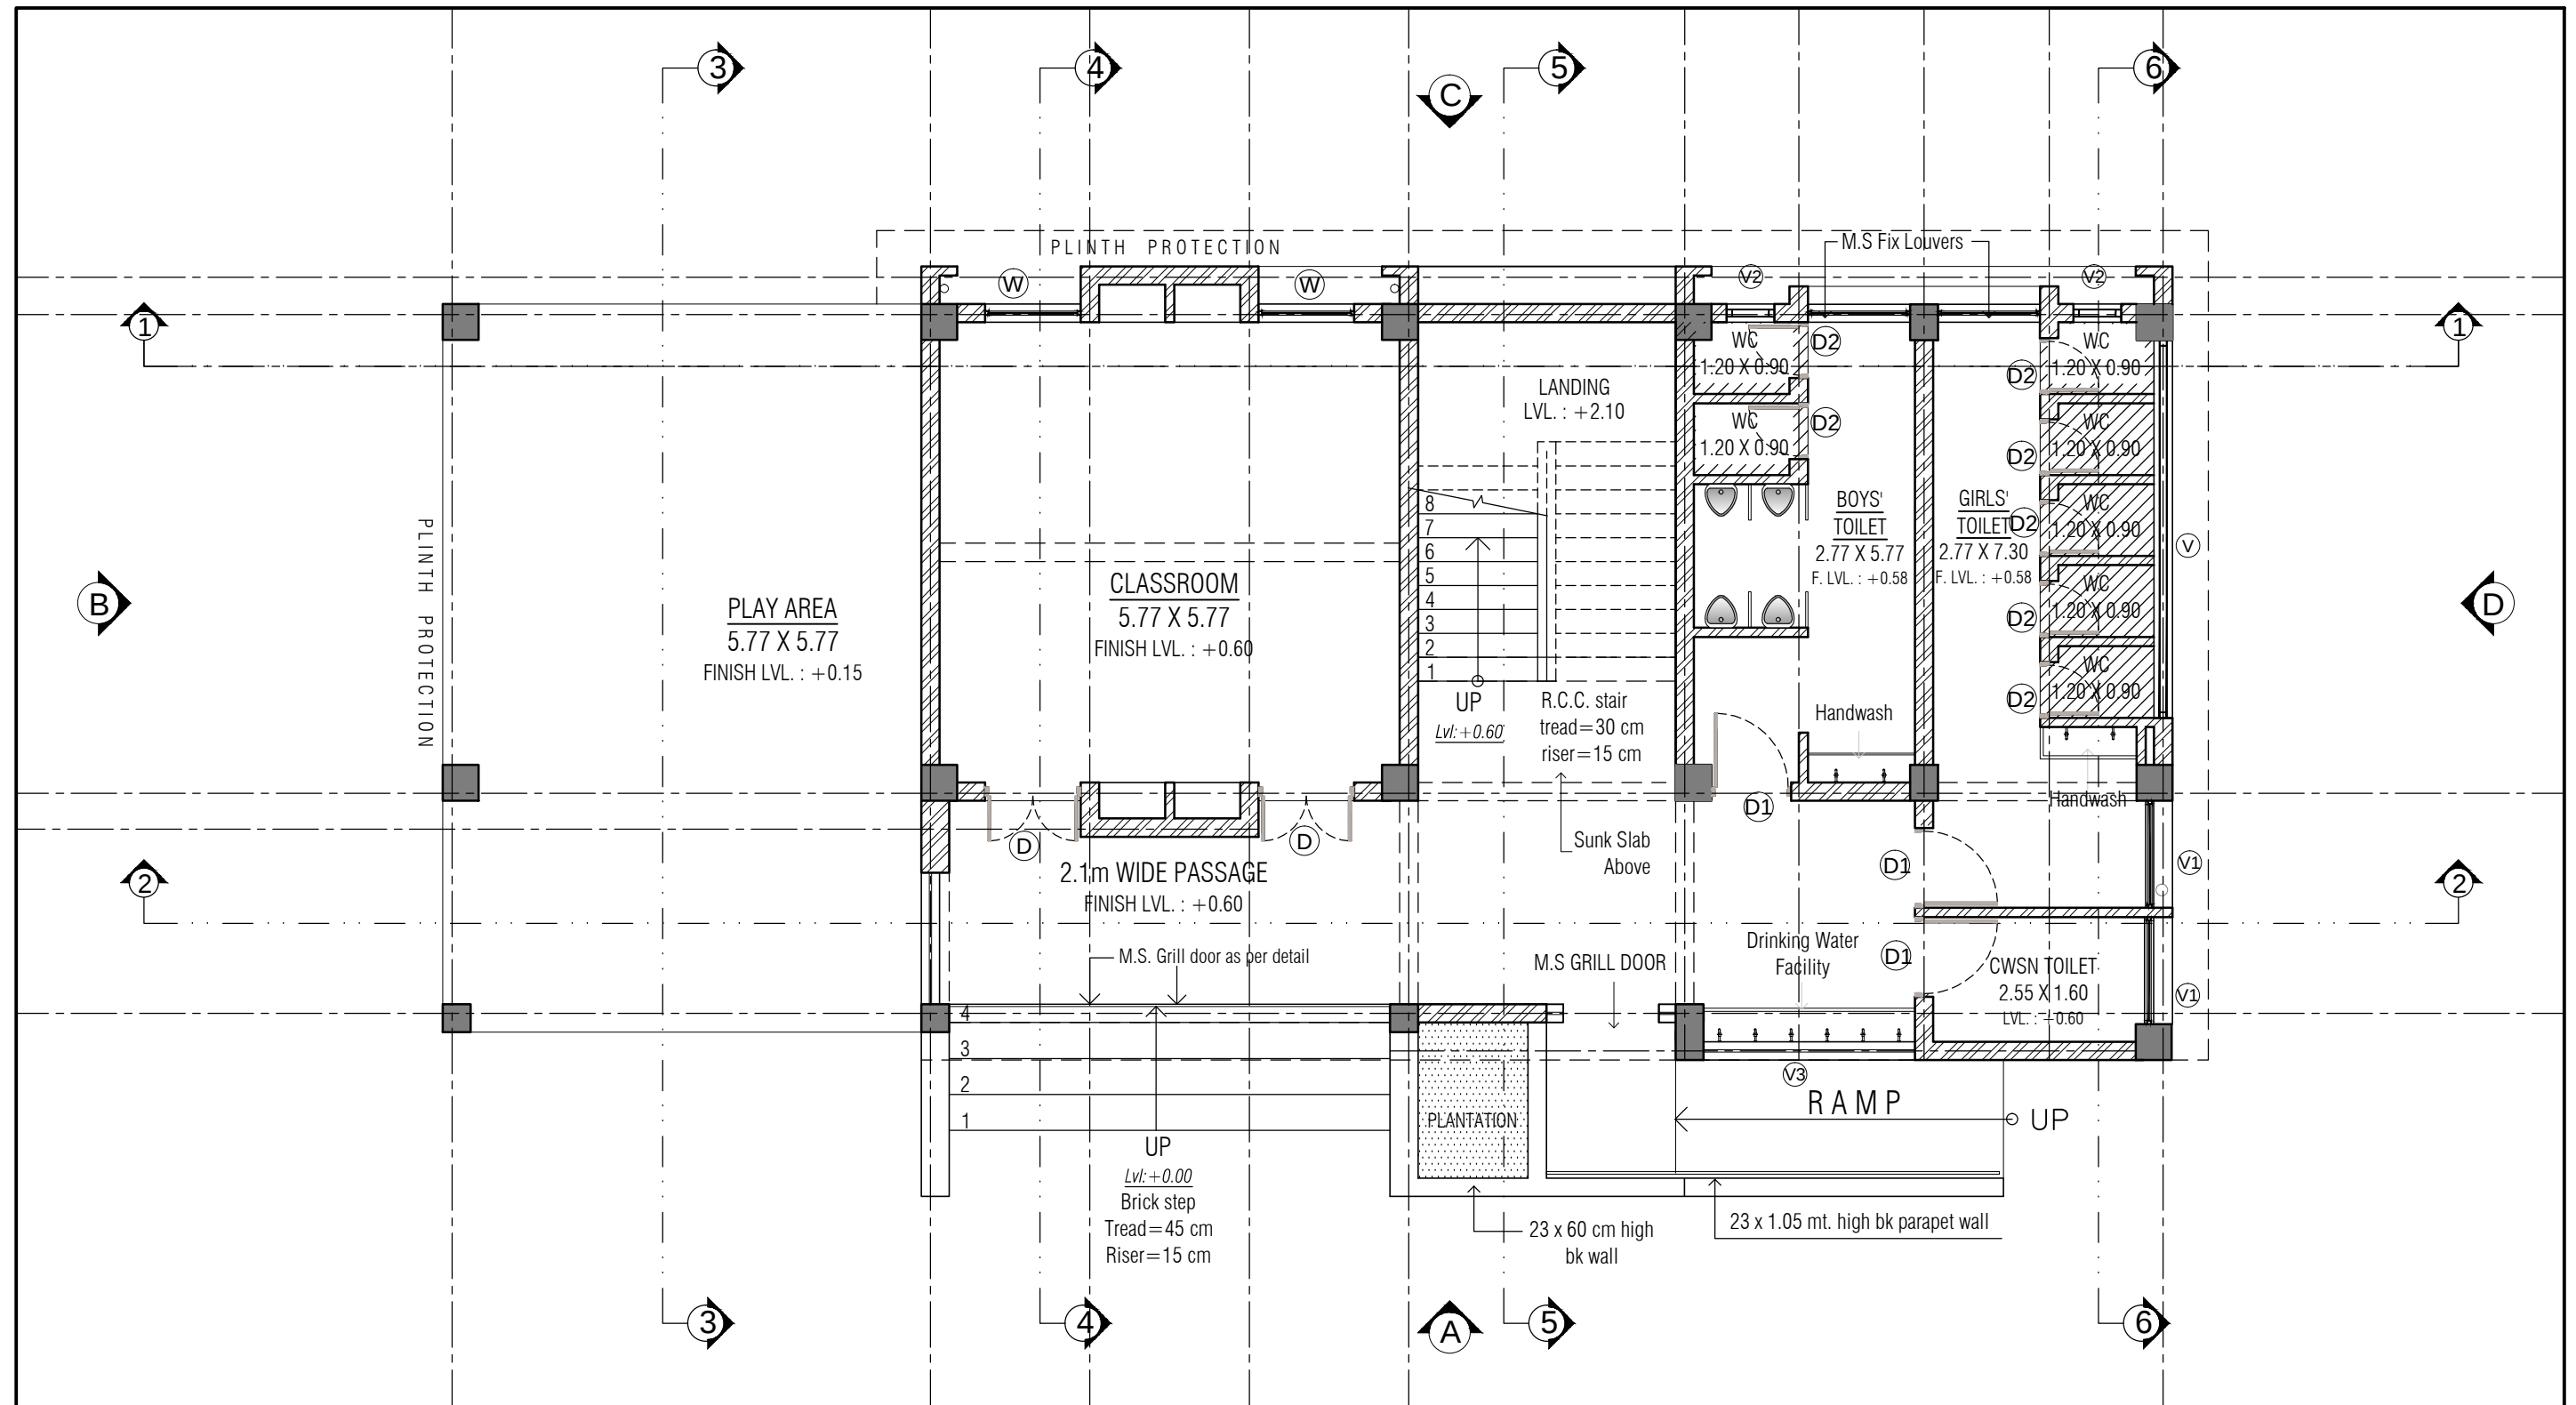


GROUND FLOOR PLAN AREA CALCULATION : G.F. AREA =215.81 F.F. AREA =215.81 S.S.AREA =215.81 CABIN AREA =23.97 TOTAL AREA = 671.4	DOOR WINDOW SCHEDULE					PROJECT 7 F + TOILET CLASS ROOMS DESIGN PLACE : TALUKA : DIST : S.S.A ARCHITECT	PROJECT				
							7 F + TOILET CLASS ROOMS DESIGN				
							PLACE :				
							TALUKA :				
							DIST :				
							DRAWN BY :			DRG.NO.	
							SCALE : N.T.S.			1/7	
							DATE :				

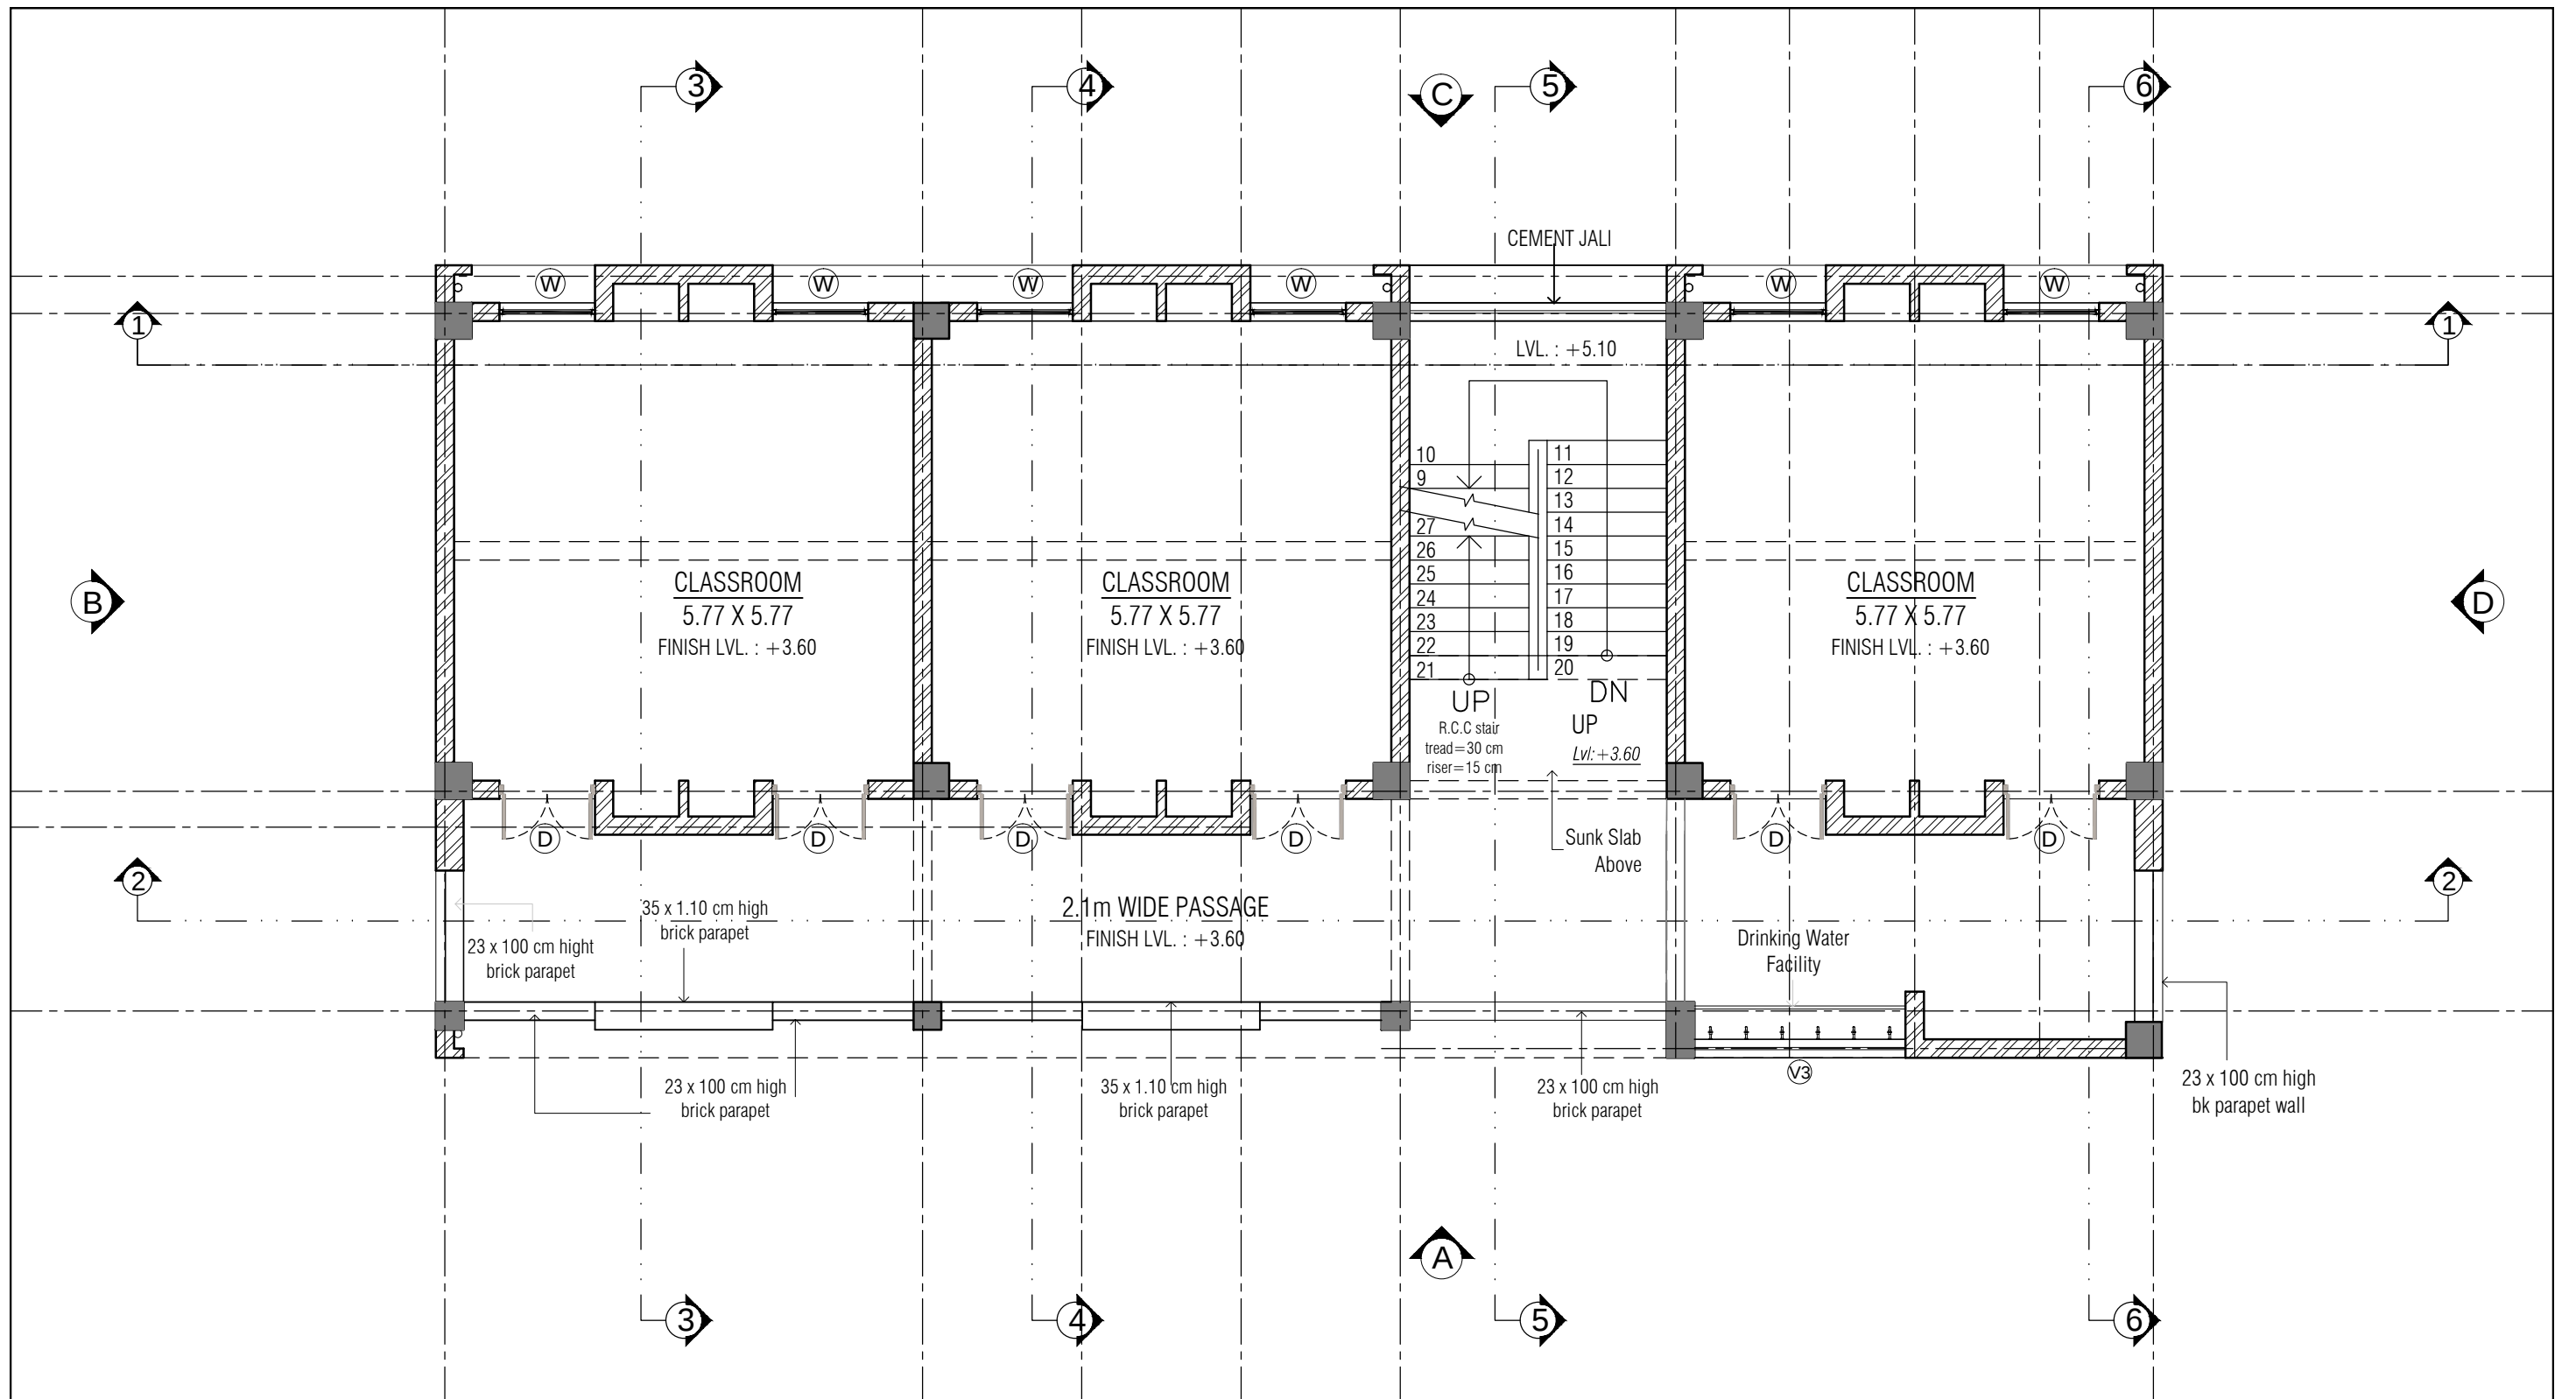


TYPICAL FLOOR PLAN FIRST & SECOND FLOOR PLAN F.F. AREA =215.81 S.F. AREA =215.81		PROJECT 7 F + TOILET CLASS ROOMS DESIGN PLACE : TALUKA : DIST :		
	S.S.A ARCHITECT	DRAWN BY :		
		SCALE : N.T.S.		
		DATE :		
			DRG.NO.	2/7

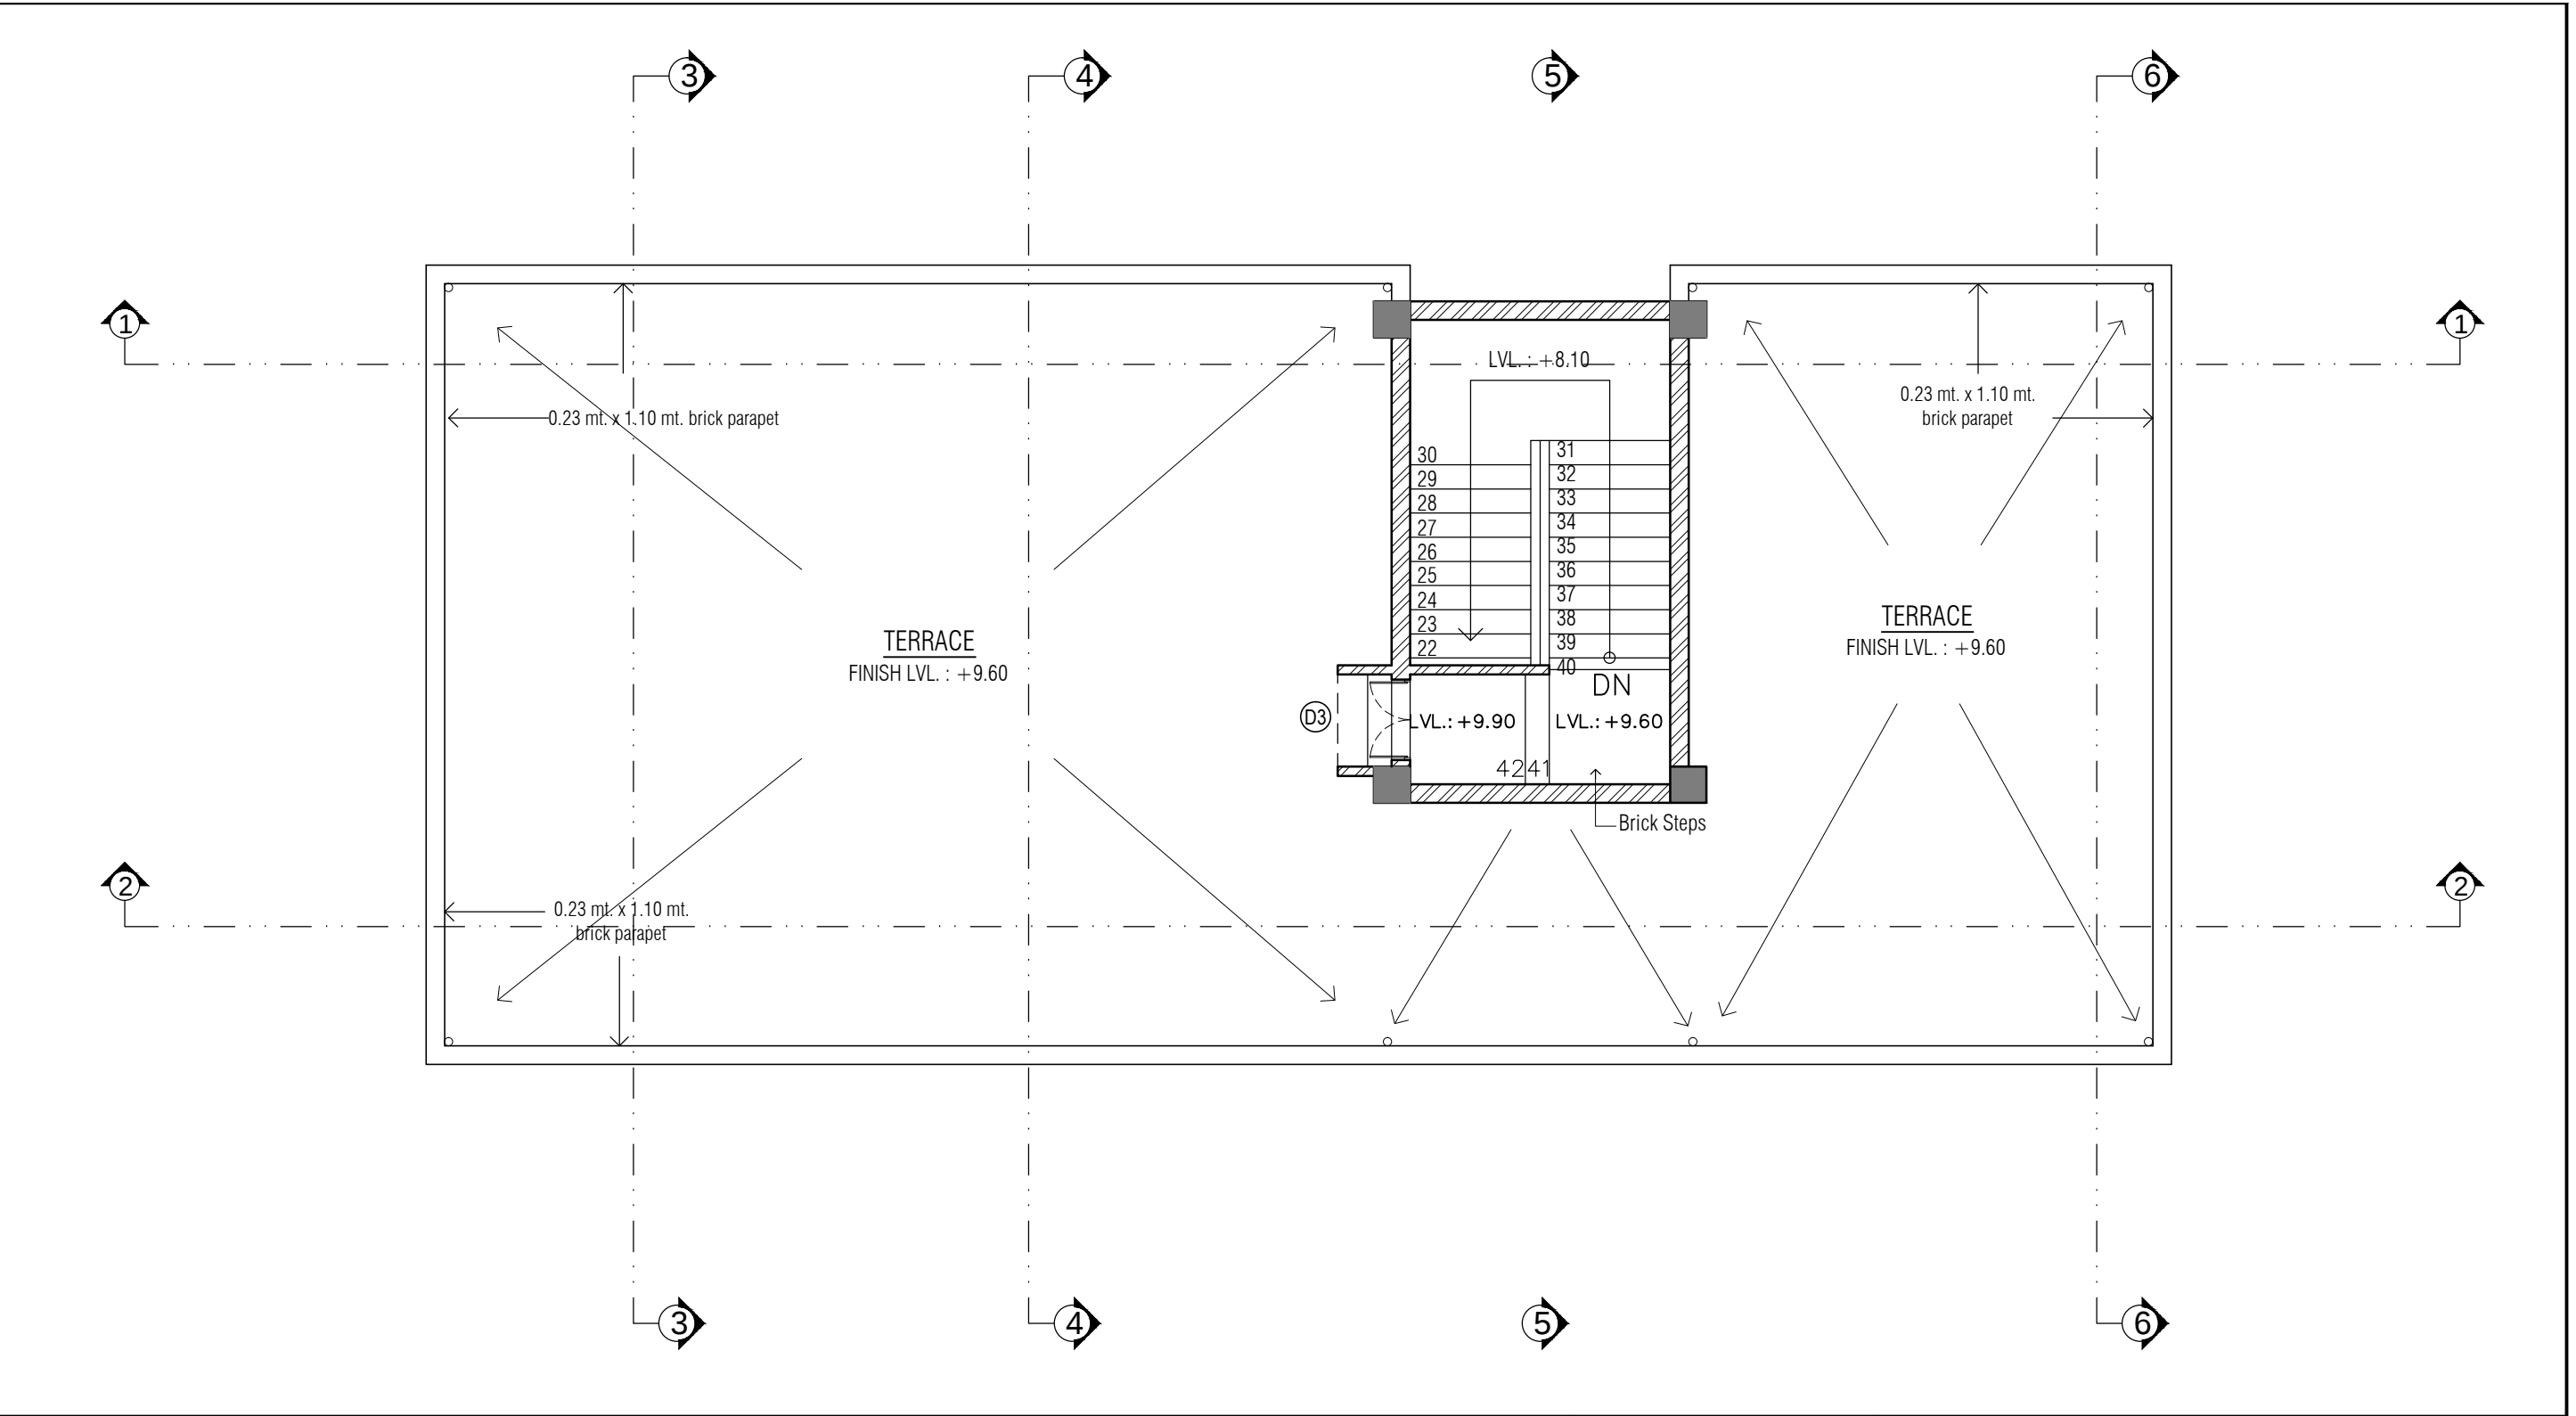

TERRACE FLOOR PLAN CABIN AREA =23.97		PROJECT 7 F + TOILET CLASS ROOMS DESIGN PLACE : TALUKA : DIST :			
	S.S.A ARCHITECT	DRAWN BY :			DRG.NO.
		SCALE : N.T.S.			3/7
		DATE :			

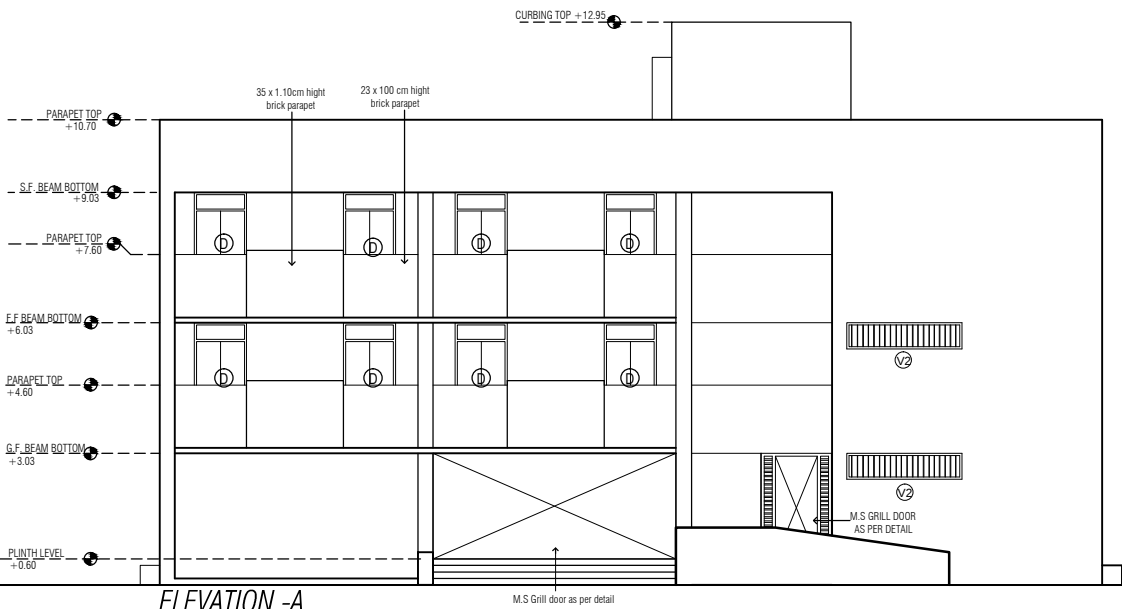

ELEVATION -A

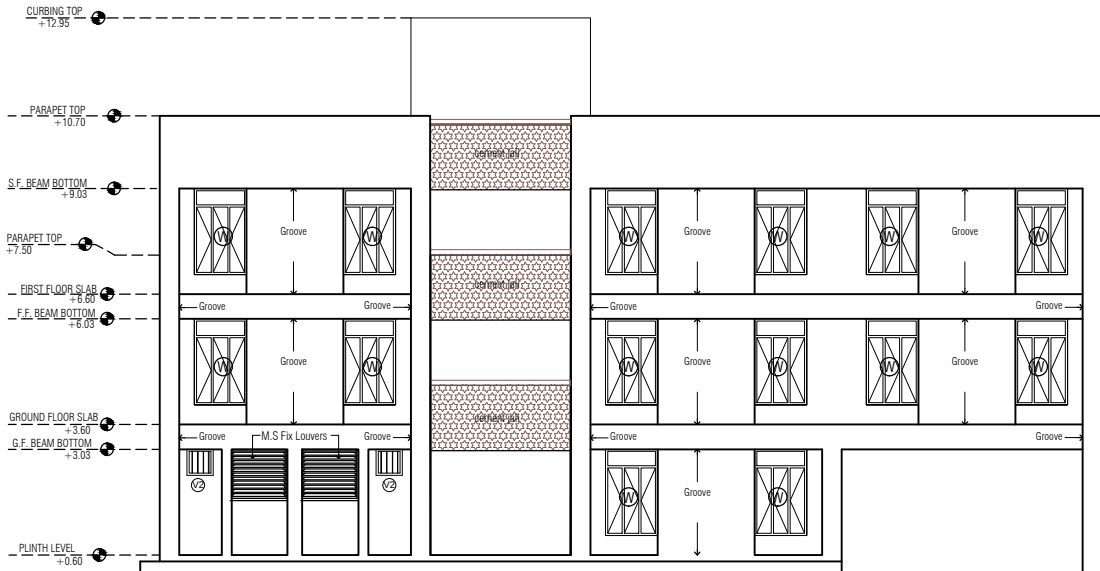

ELEVATION -C

ELEVATIONS

PROJECT
7 F + TOILET CLASS ROOMS DESIGN

S.S.A


DRAWN BY :

SCALE :


DATE :

DRG.NO.

4/7

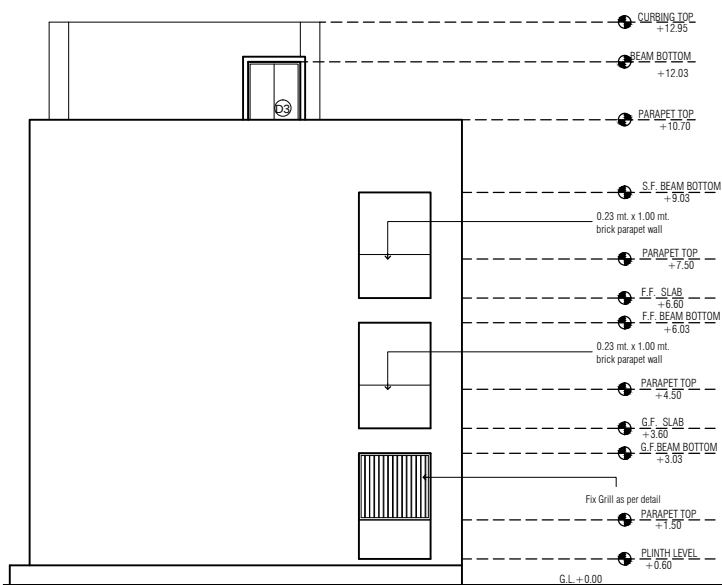

ELEVATION -B

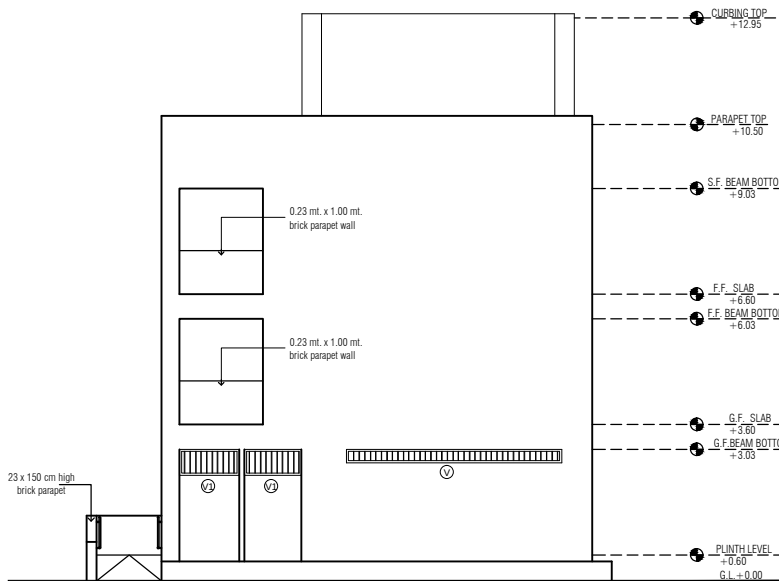

ELEVATION -D

ELEVATIONS

PROJECT
7 F + TOILET CLASS ROOMS DESIGN

S.S.A


DRAWN BY :

SCALE :


DATE :

DRG.NO.

5/7

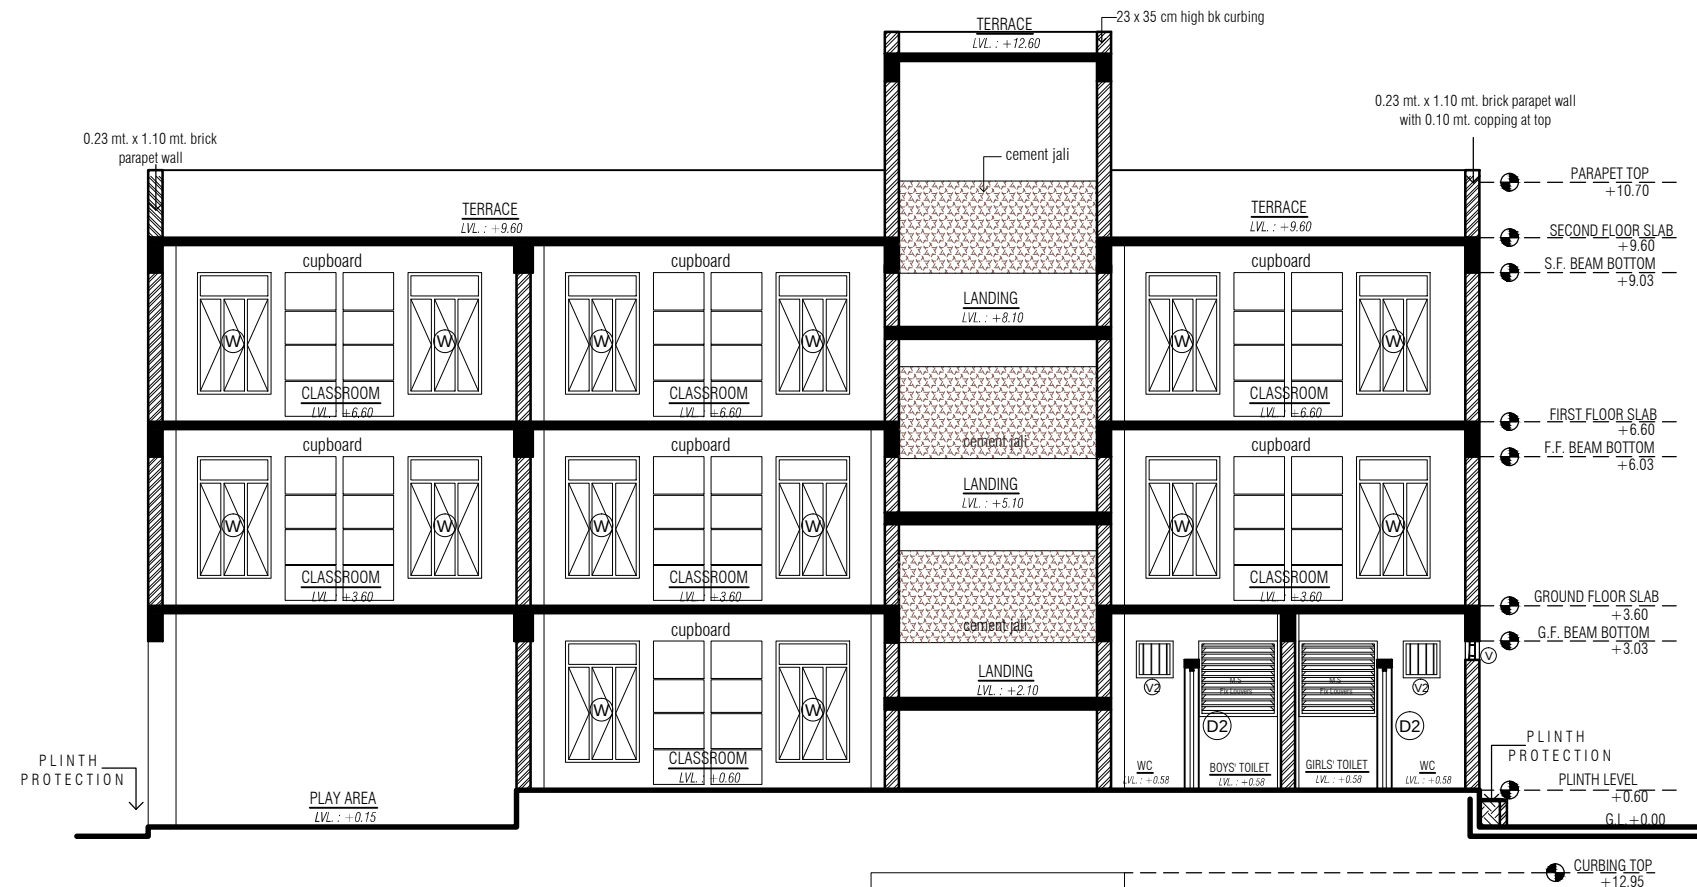





SECTION -1-1

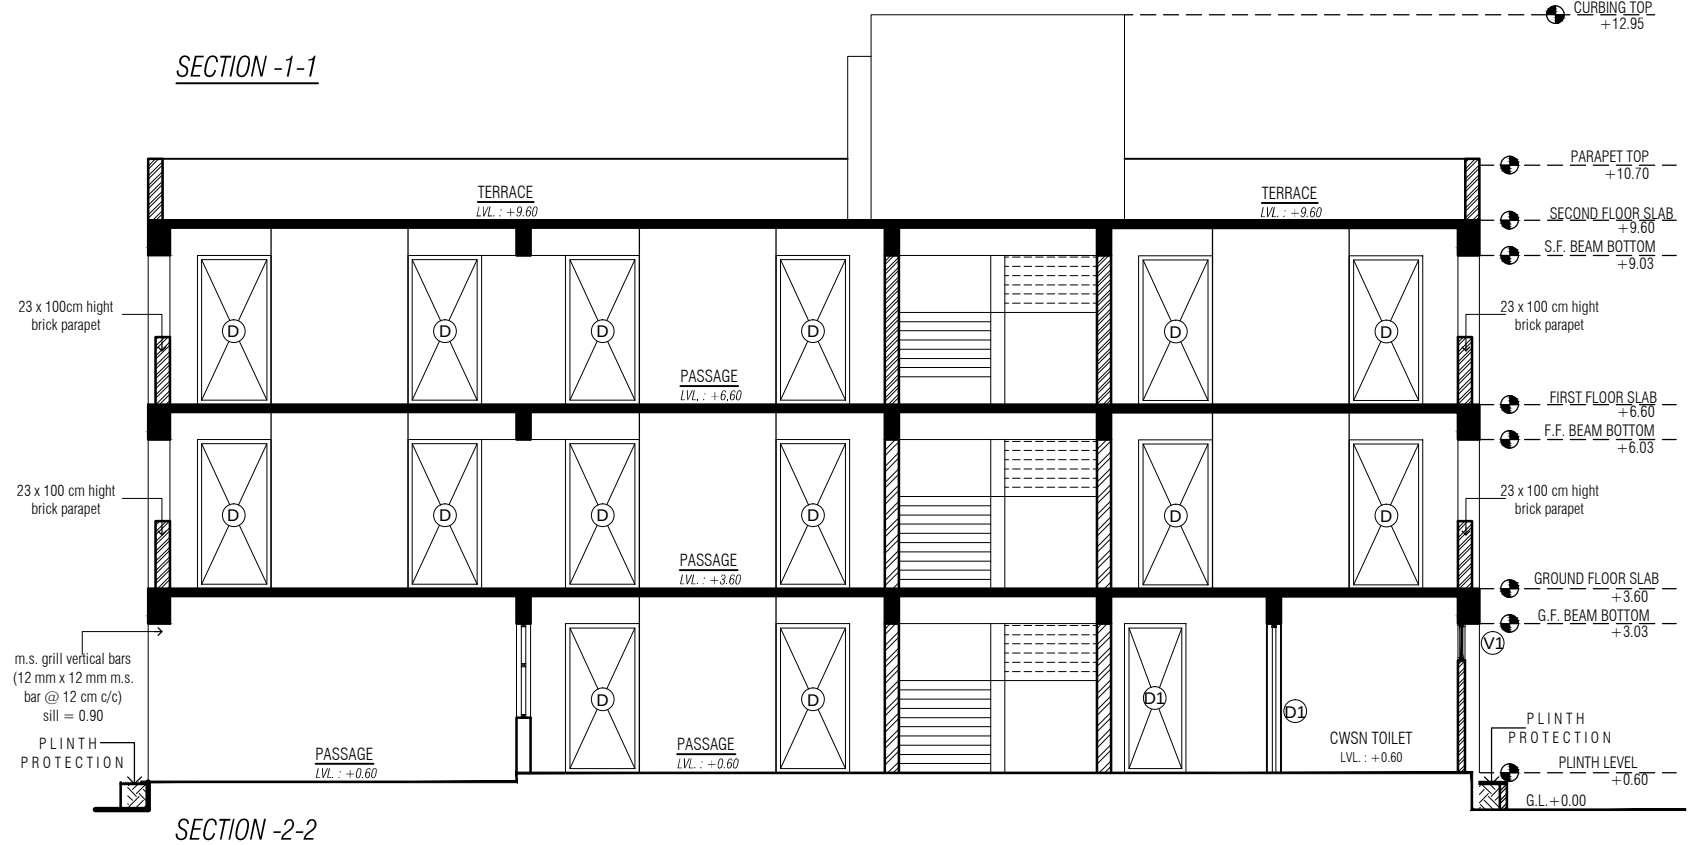

SECTION -2-2

SECTIONS

PROJECT		
7 F + TOILET CLASS ROOMS DESIGN		
S.S.A	DRAWN BY :	DRG.NO.
	SCALE :	6/7
	DATE :	

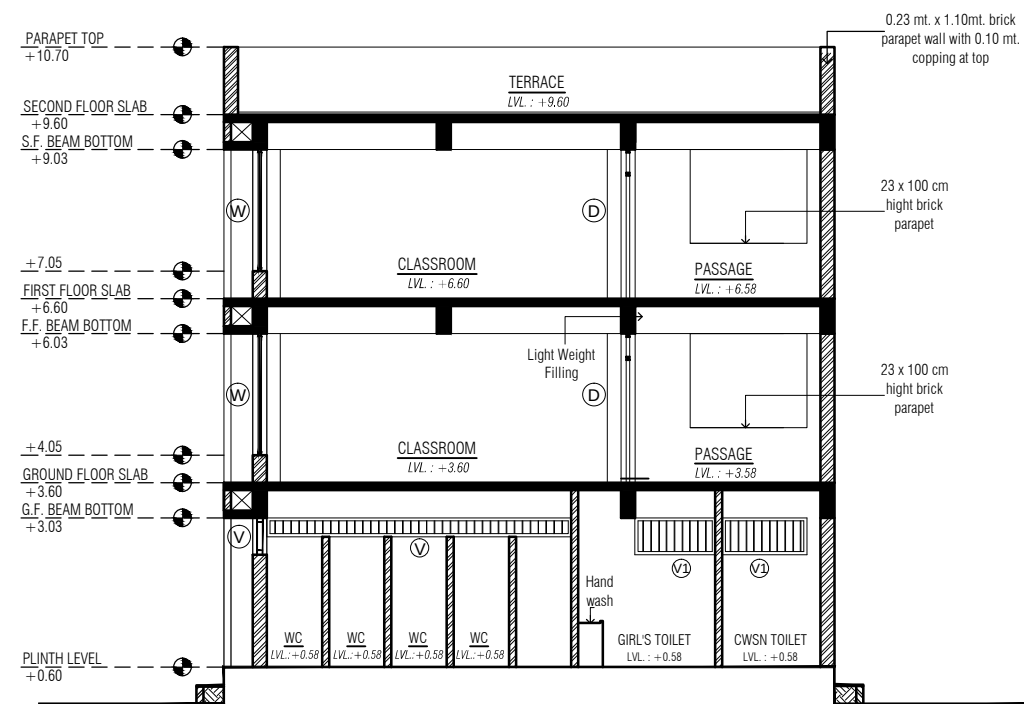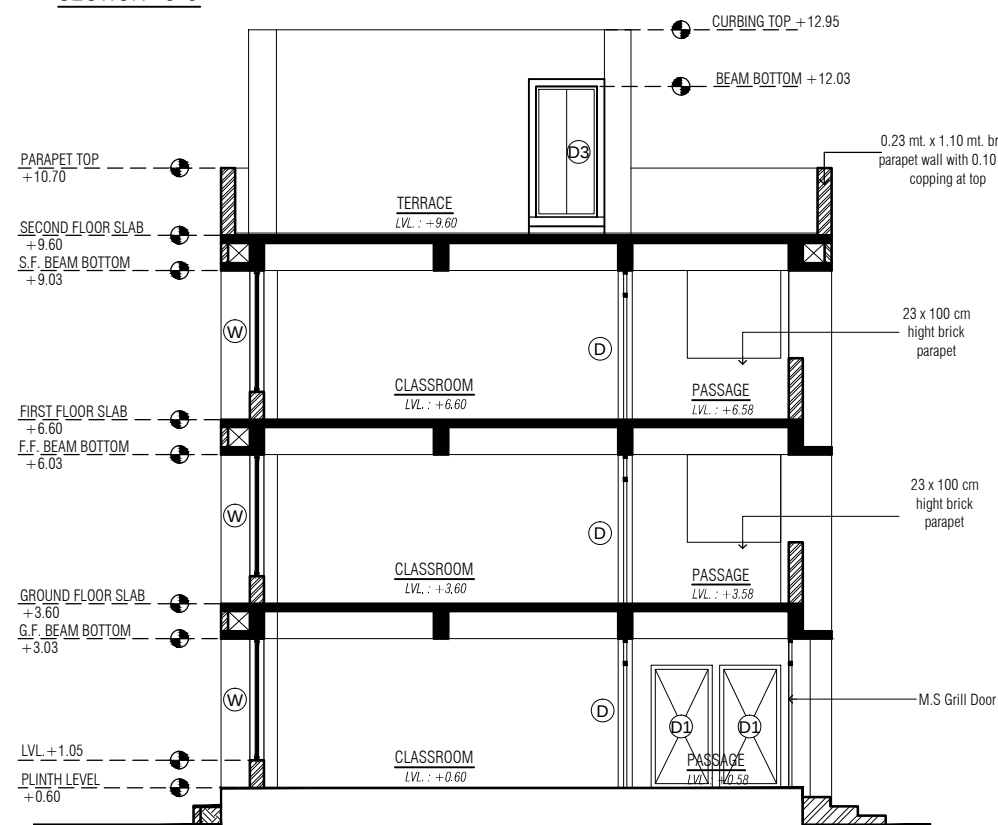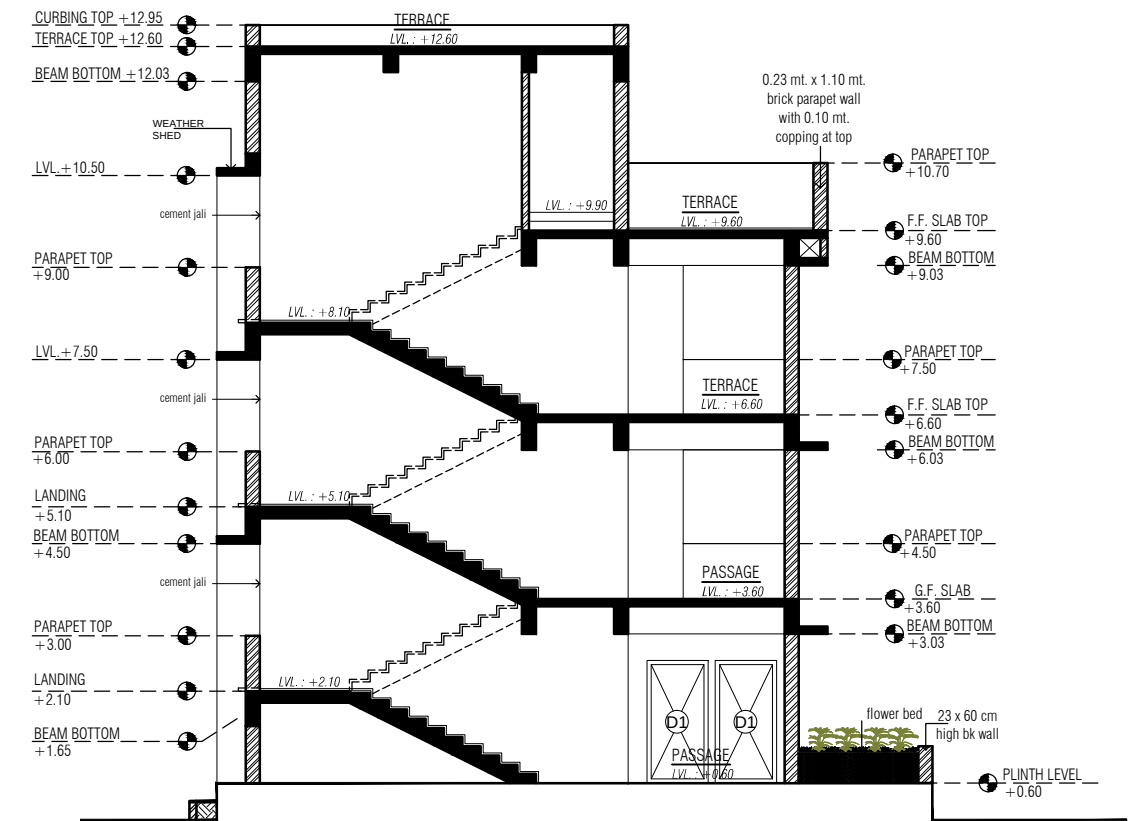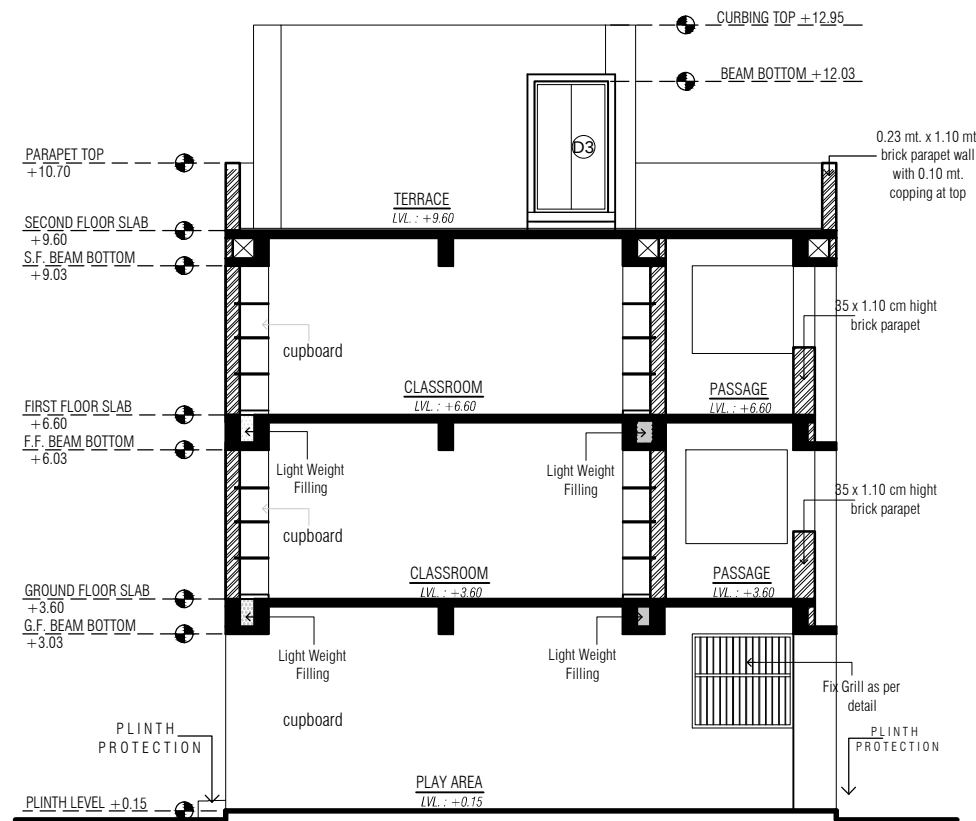

SECTIONS

PROJECT
7 F + TOILET CLASS ROOMS DESIGN

S.S.A

DRAWN BY :
SCALE :
DATE :

DRG.NO.

7/7