




ARCHITECTURAL DRAWINGS


8 H _ G+1 + TOILET

SAMGRA SHIKSHA

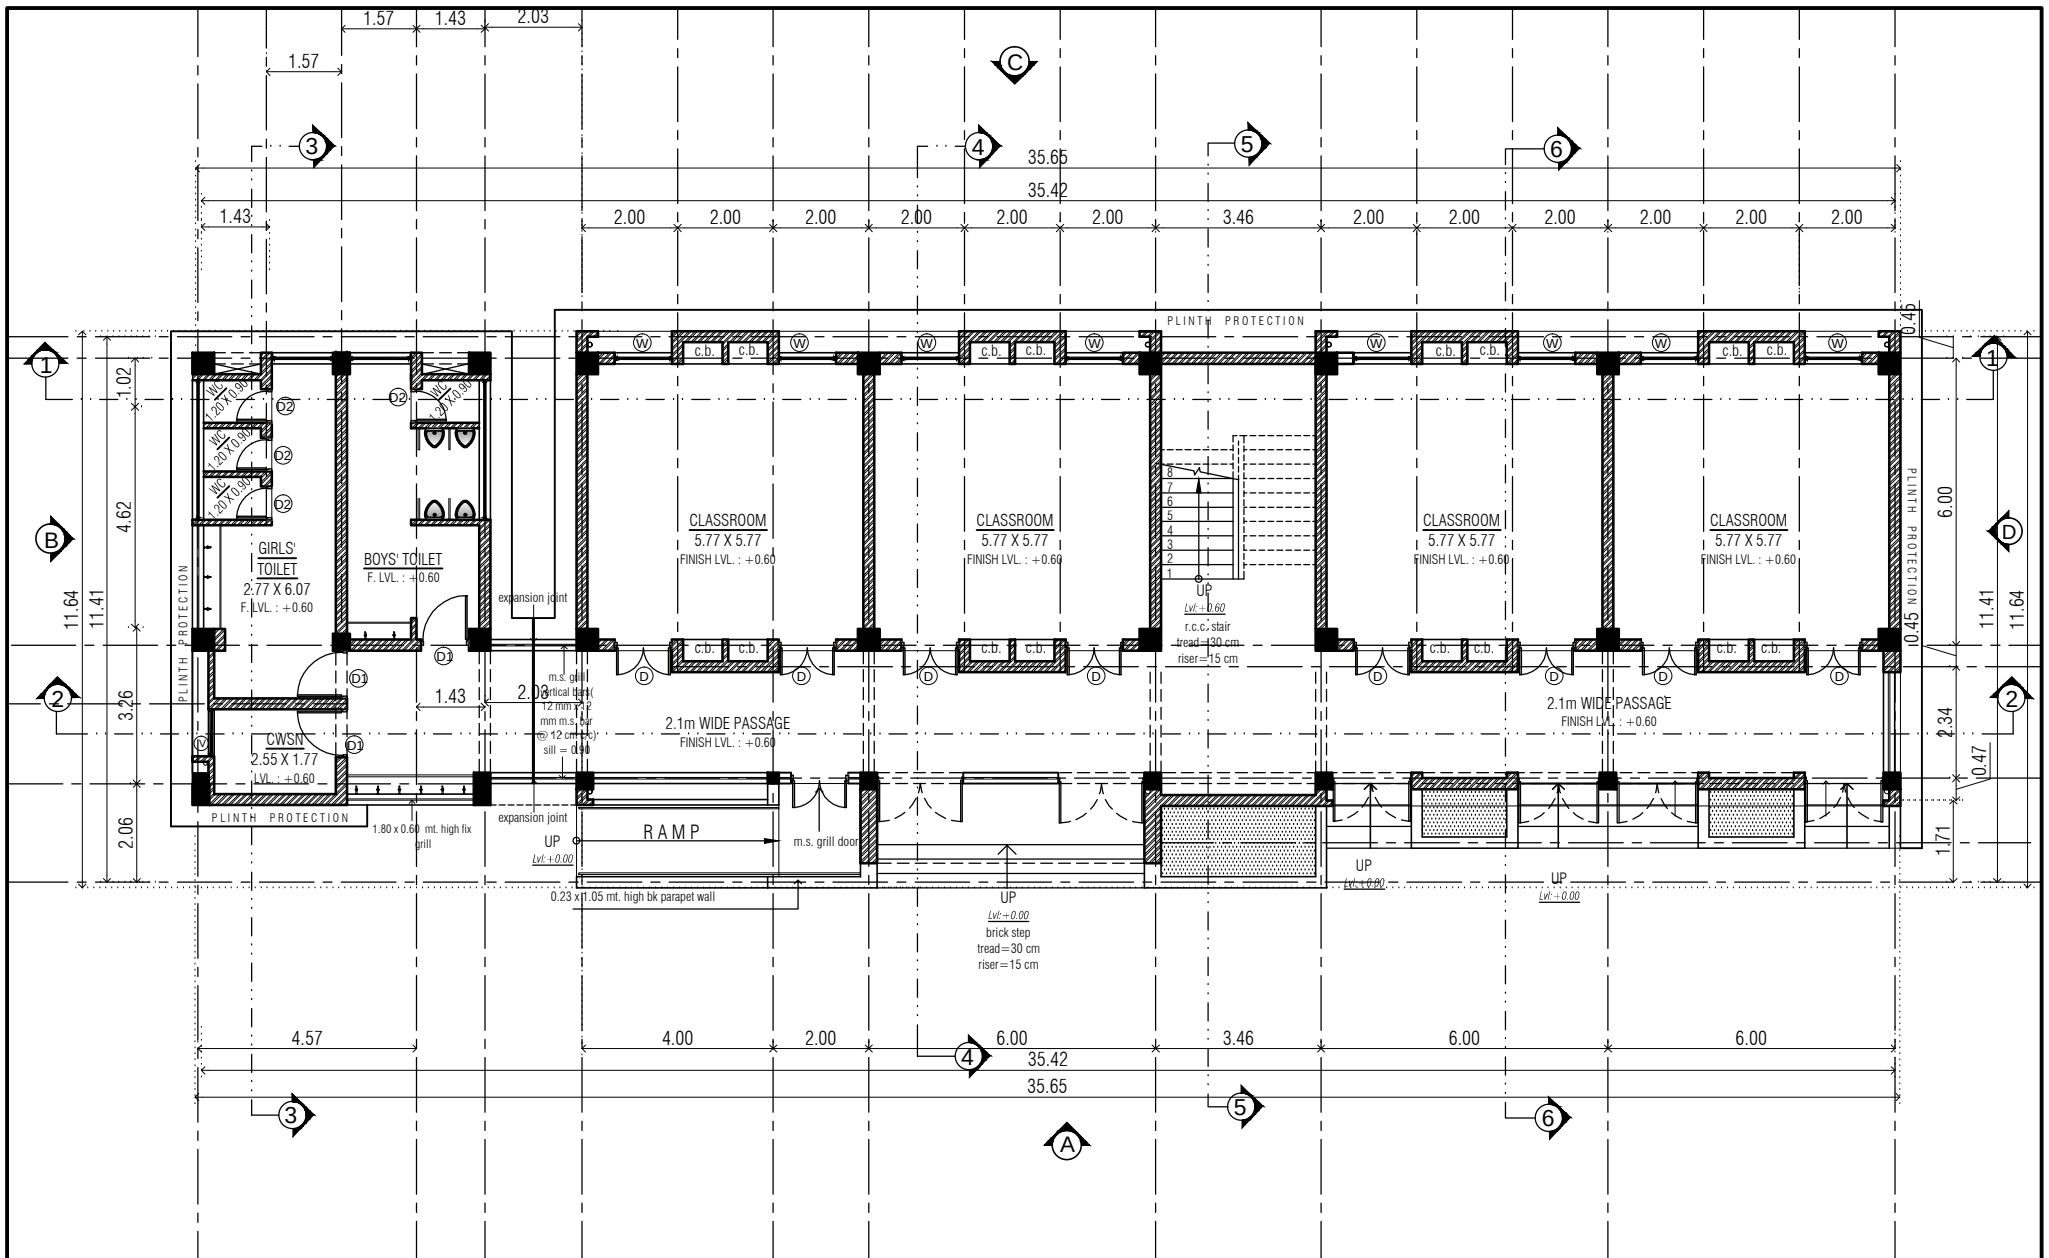


GROUND FLOOR PLAN

DOOR - WINDOW						PROJECT	
TYPE	SIZE	LINTEL	SILL	LOCATION	NOS.	8-H+ TOILET - REVISE	
D	1.20 X 2.43	BEAM BOTTOM	-	CLASSROOM	16	S.S.A	
D1	1.00 X 2.43	-	-	CWSN, TOILETS	05		
D2	0.70 X 2.00	-	-	TOILETS	08		
D3	1.20 X 2.00	-	-	STAIR CABIN	01		
D4	0.75 X 2.43	-	-	TEACHER'S TOILET	01		
W	1.20 X 1.98	BEAM BOTTOM	0.45	CLASSROOM	16		
V	1.00 X 0.60	-	-	TOILET	04	S.S.A	
V1	2.00 X 0.33	BEAM BOTTOM	-	TOILET	04		
						DRAWN BY : NIRALI PANDYA	
						SCALE : N.T.S.	
						DATE : 18/5/17	
						DRG.NO.	
						1/8	

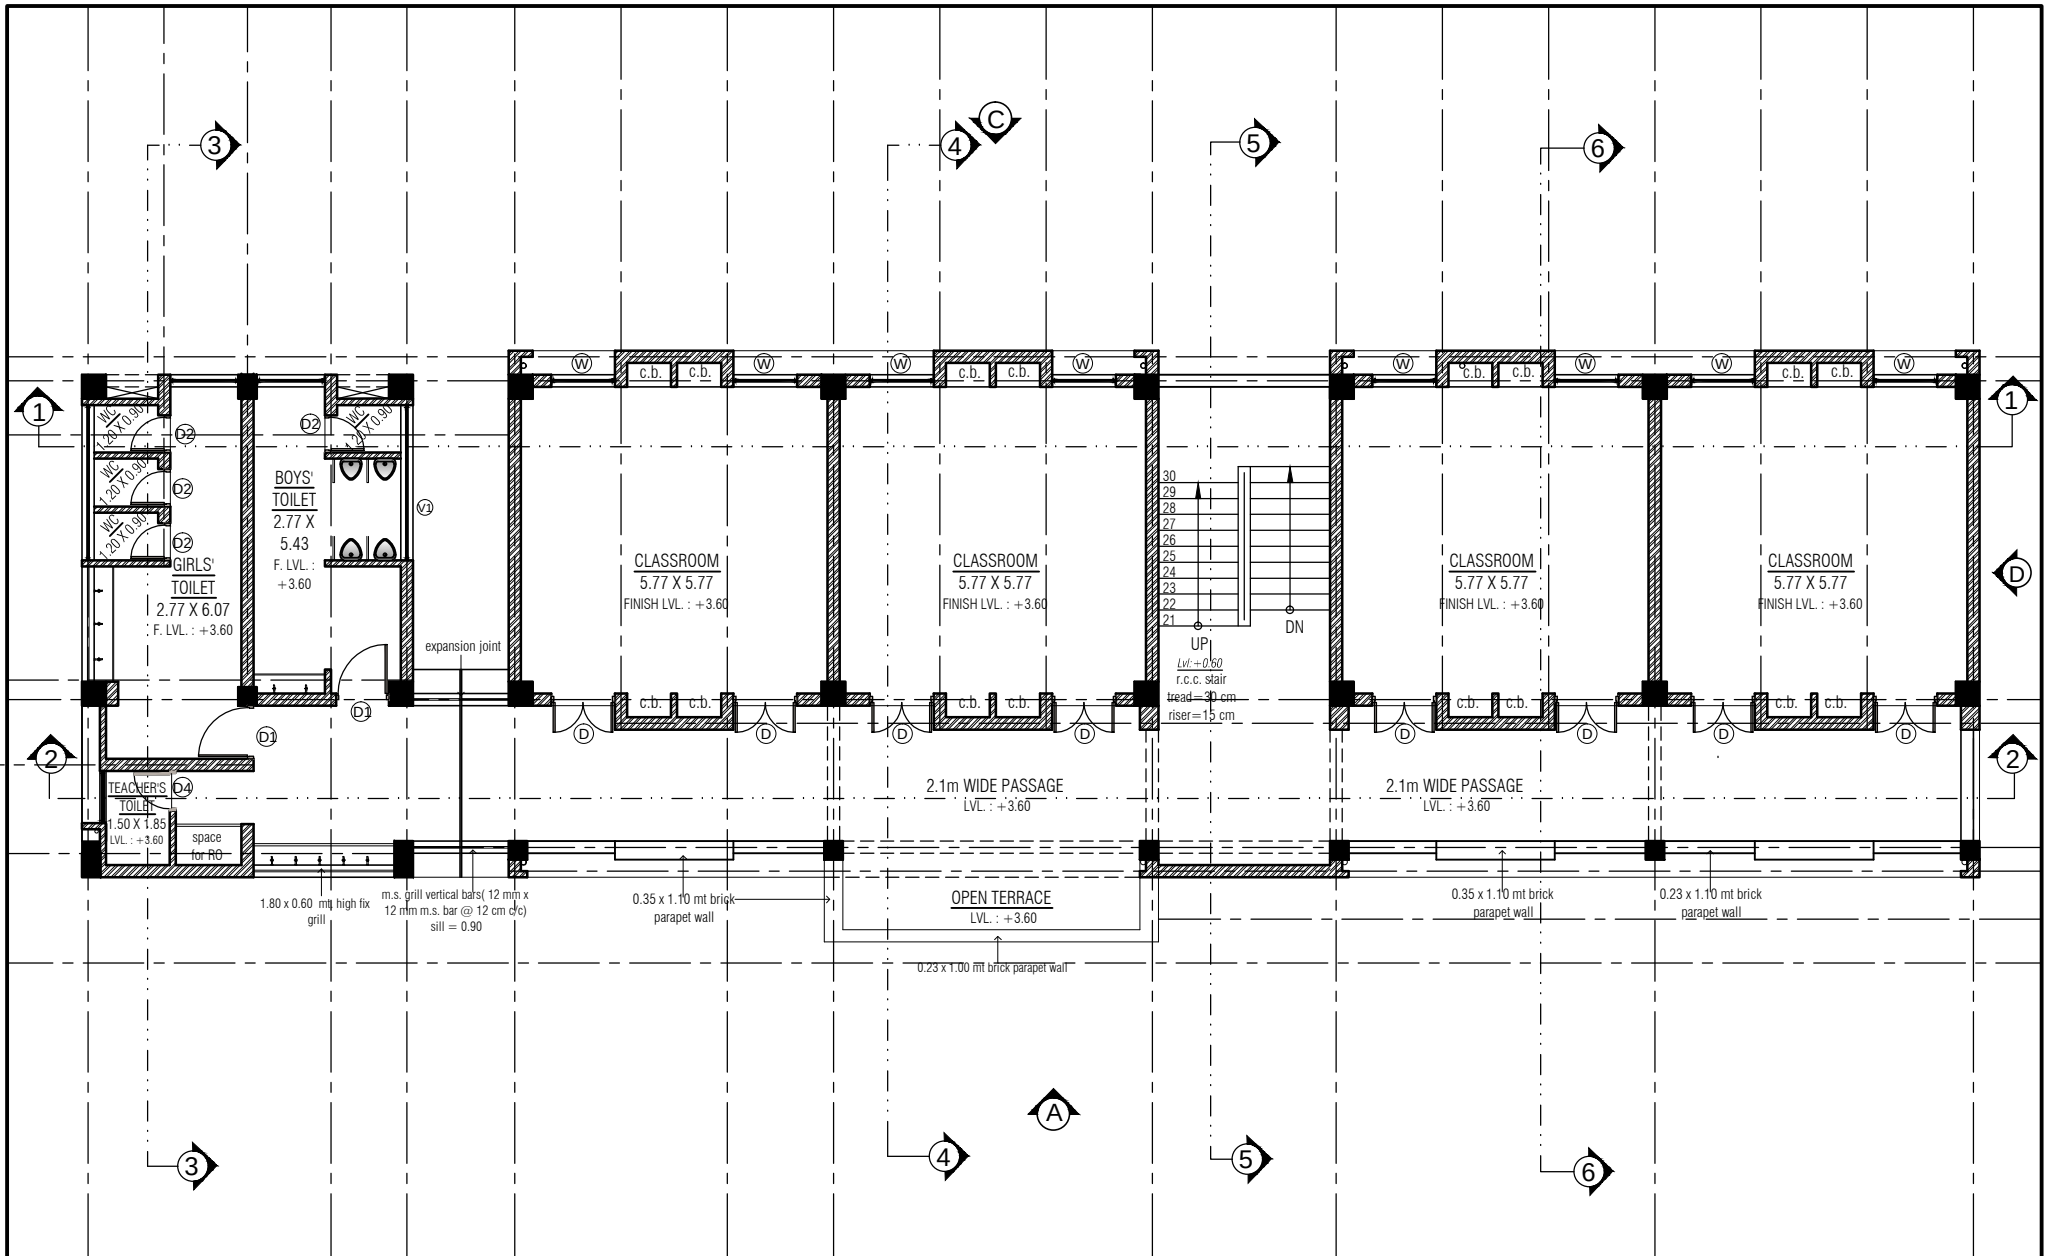

FIRST FLOOR PLAN

PROJECT 8-H+ TOILET - REVISE		
S.S.A	DRAWN BY : NIRALI PANDYA	DRG.NO. 2/8
	SCALE : N.T.S.	
	DATE : 18/5/17	

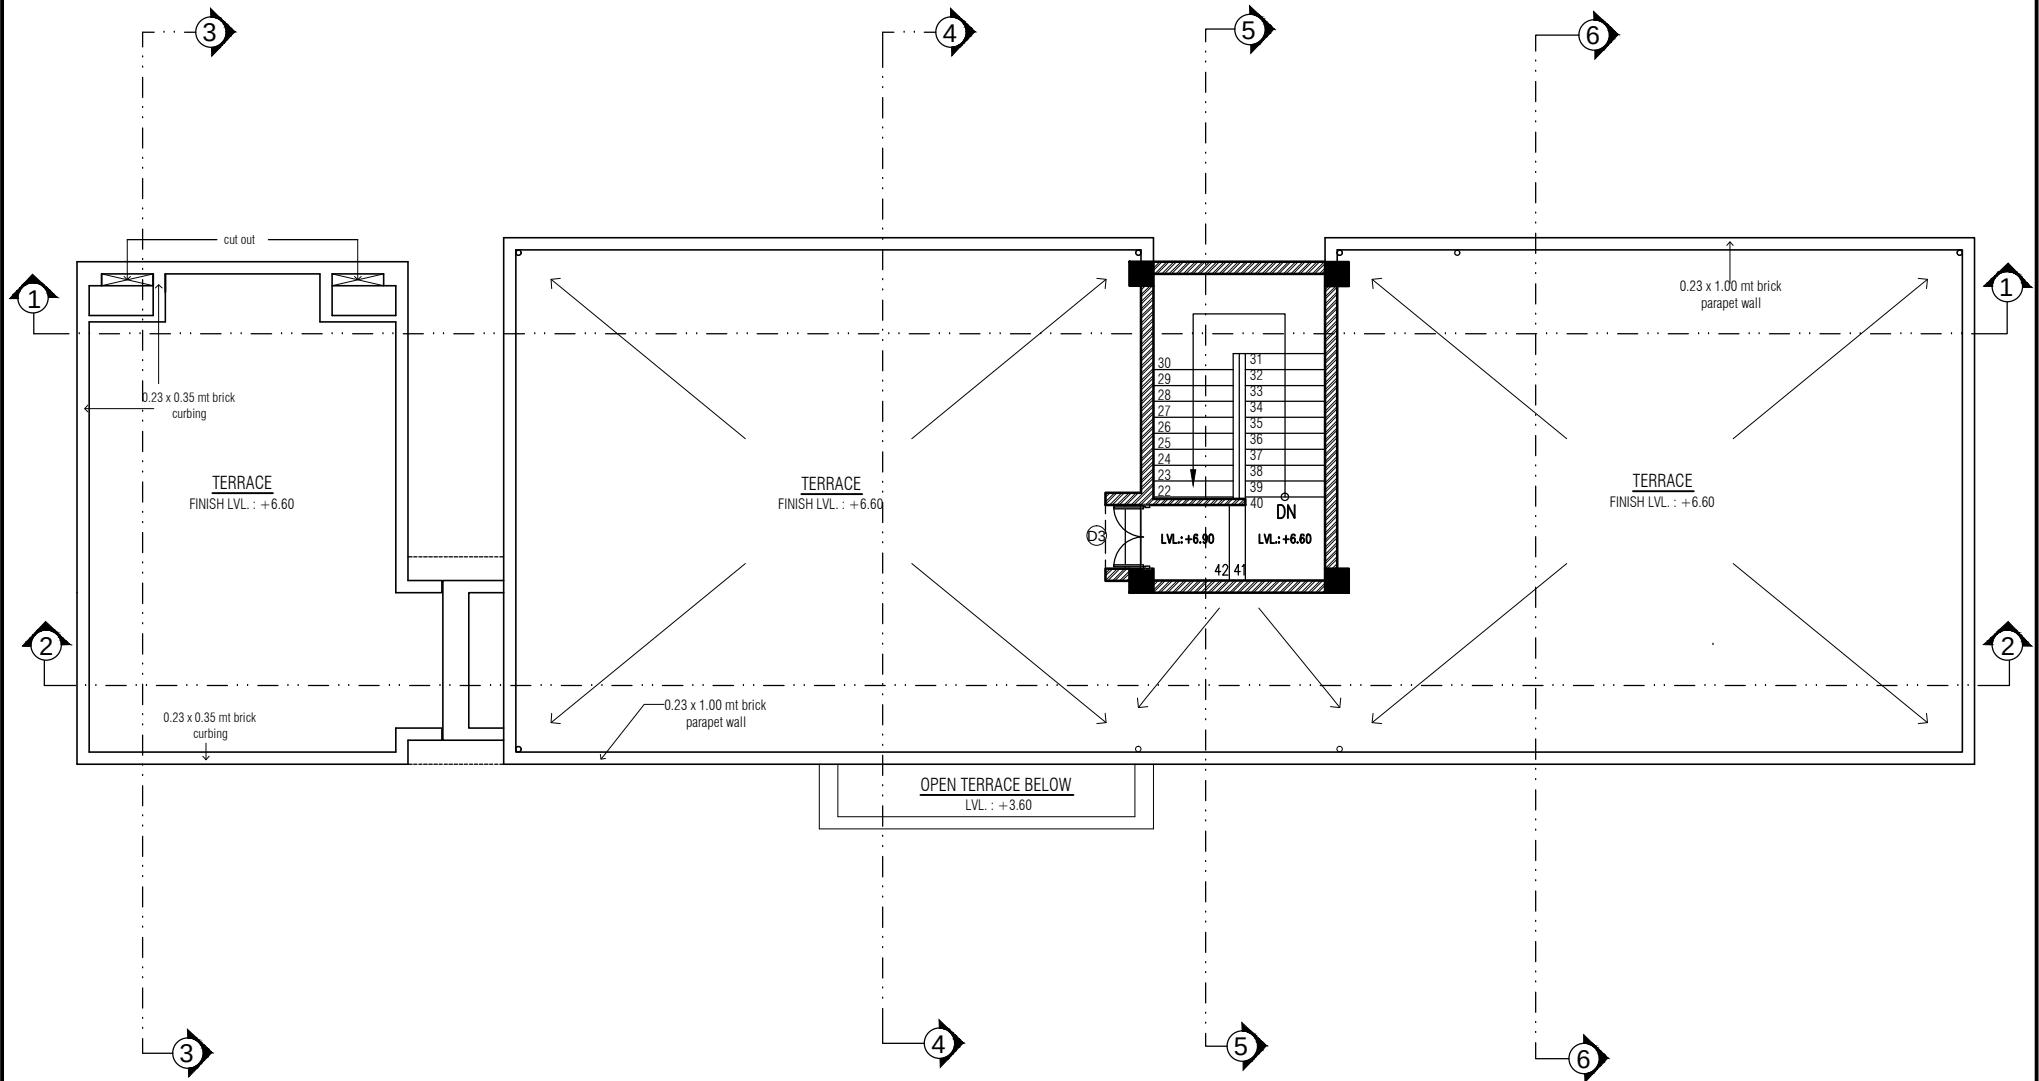

TERRACE PLAN

PROJECT
8-H+ TOILET - REVISE

S.S.A


DRAWN BY : NIRALI PANDYA

SCALE : N.T.S.


DATE : 18/5/17

DRG.NO.

3/8

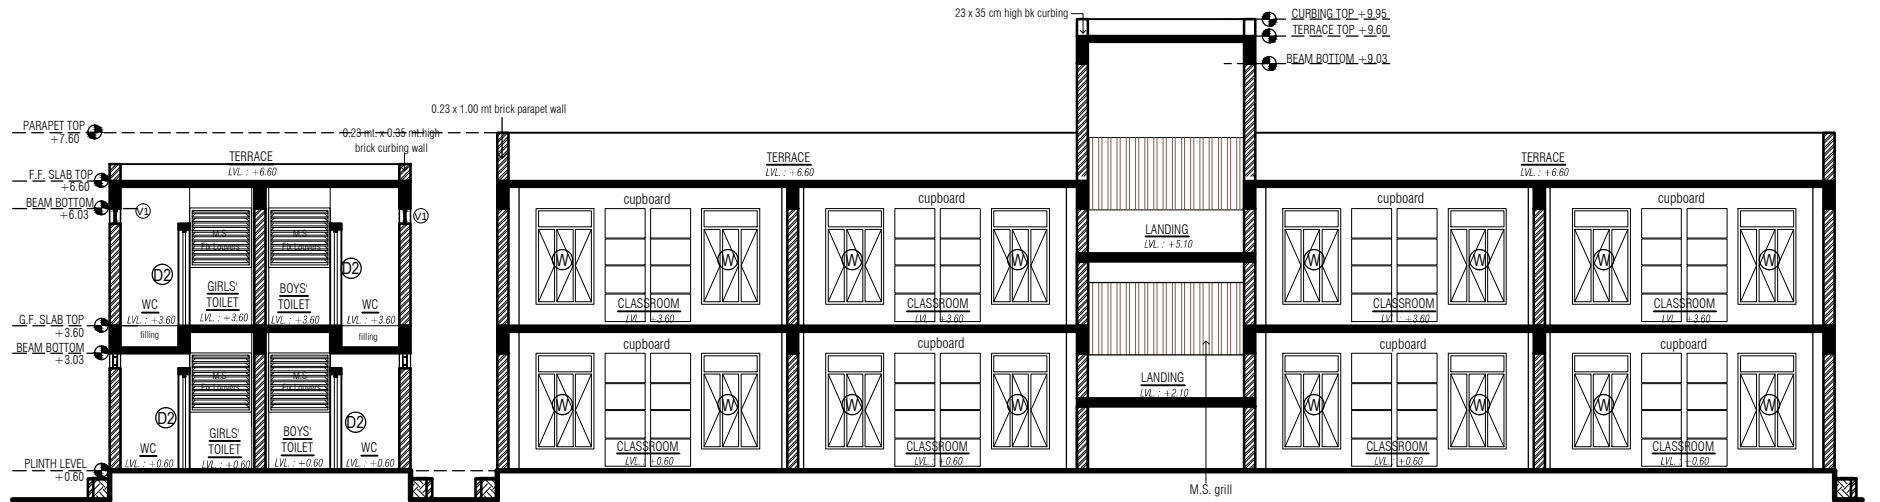

SECTION -1-1

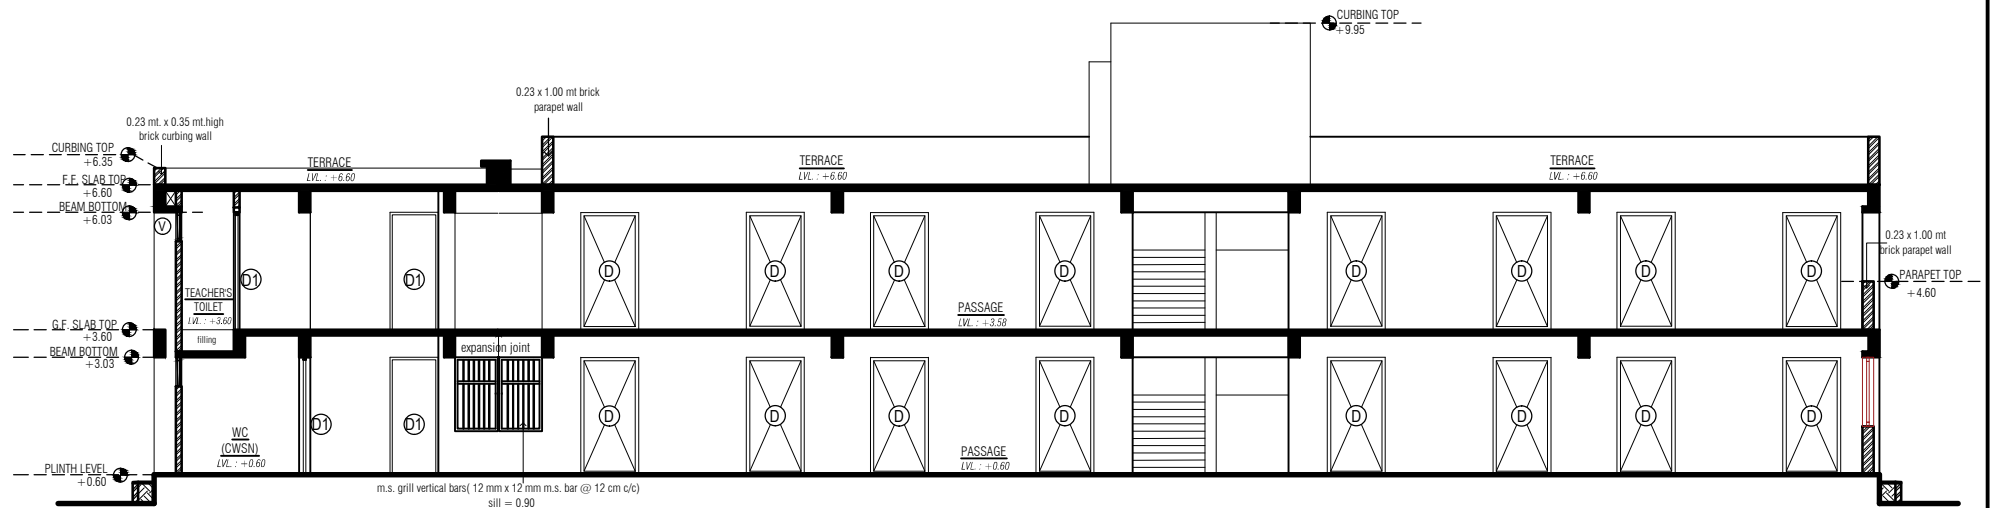

SECTION -2-2

SECTIONS

PROJECT
8-H+ TOILET - REVISE

S.S.A



DRAWN BY : NIRALI PANDYA

DRG.NO.

SCALE : N.T.S.

DATE : 18/5/17

4/8

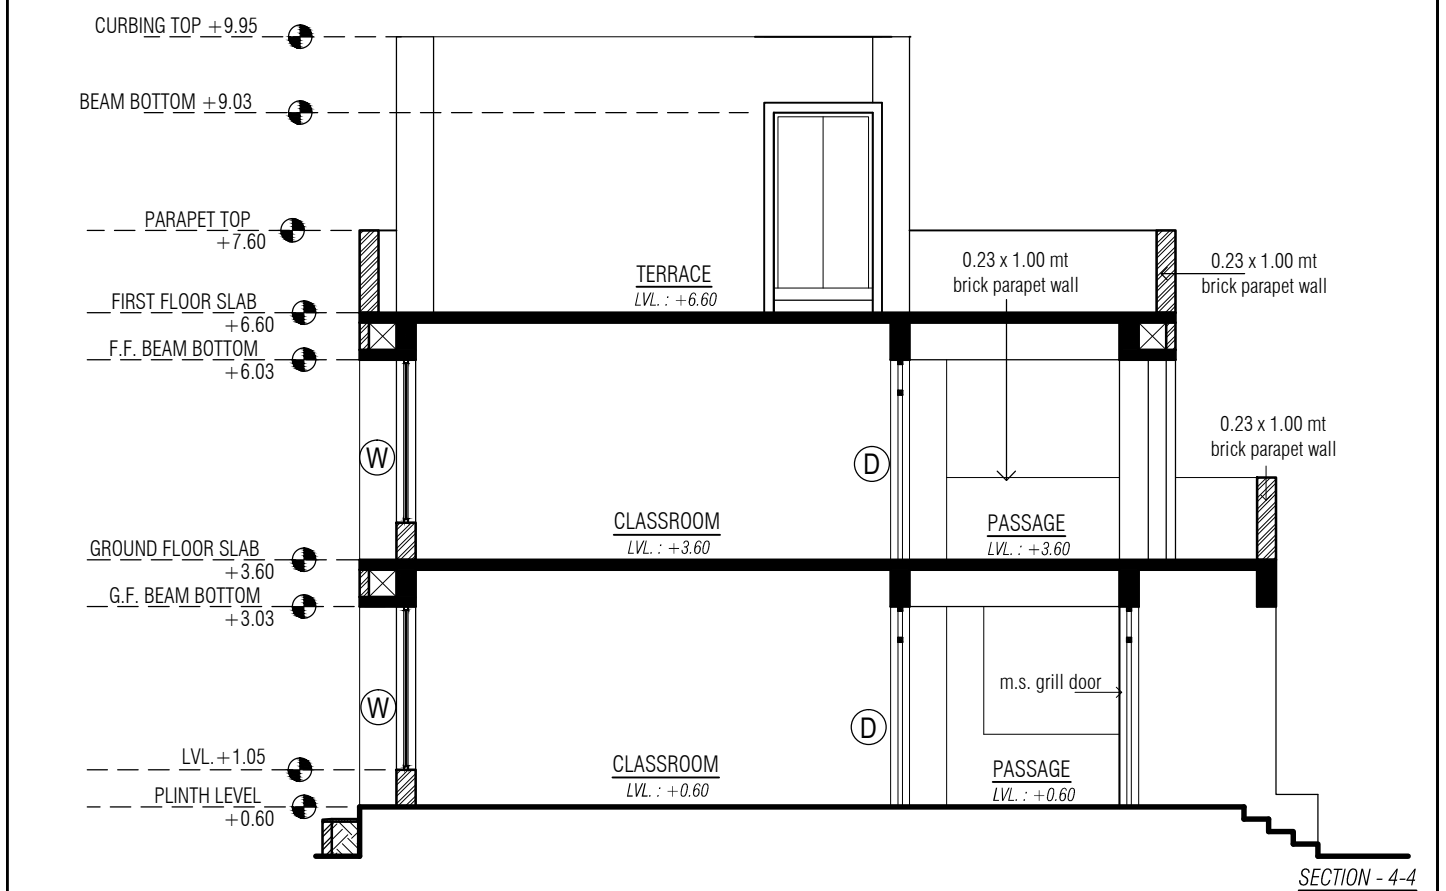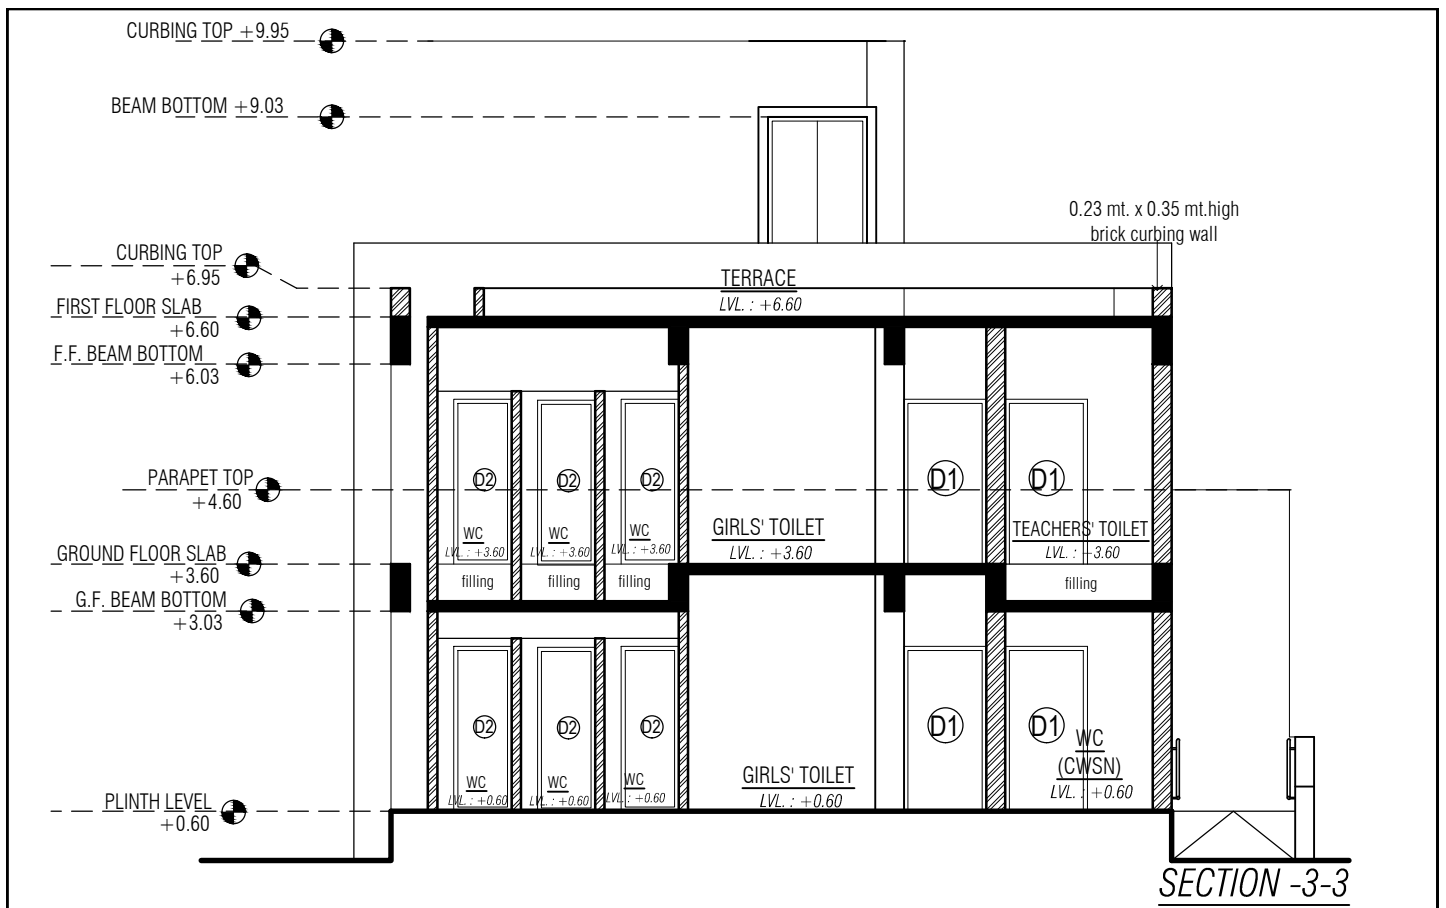

SECTIONS

PROJECT



8-H+ TOILET - REVISE

S.S.A
ARCHITECT
SAUMIL GAJJAR

DRAWN BY : NIRALI PANDYA
SCALE : N.T.S.
DATE :

DRG.NO.

5/8

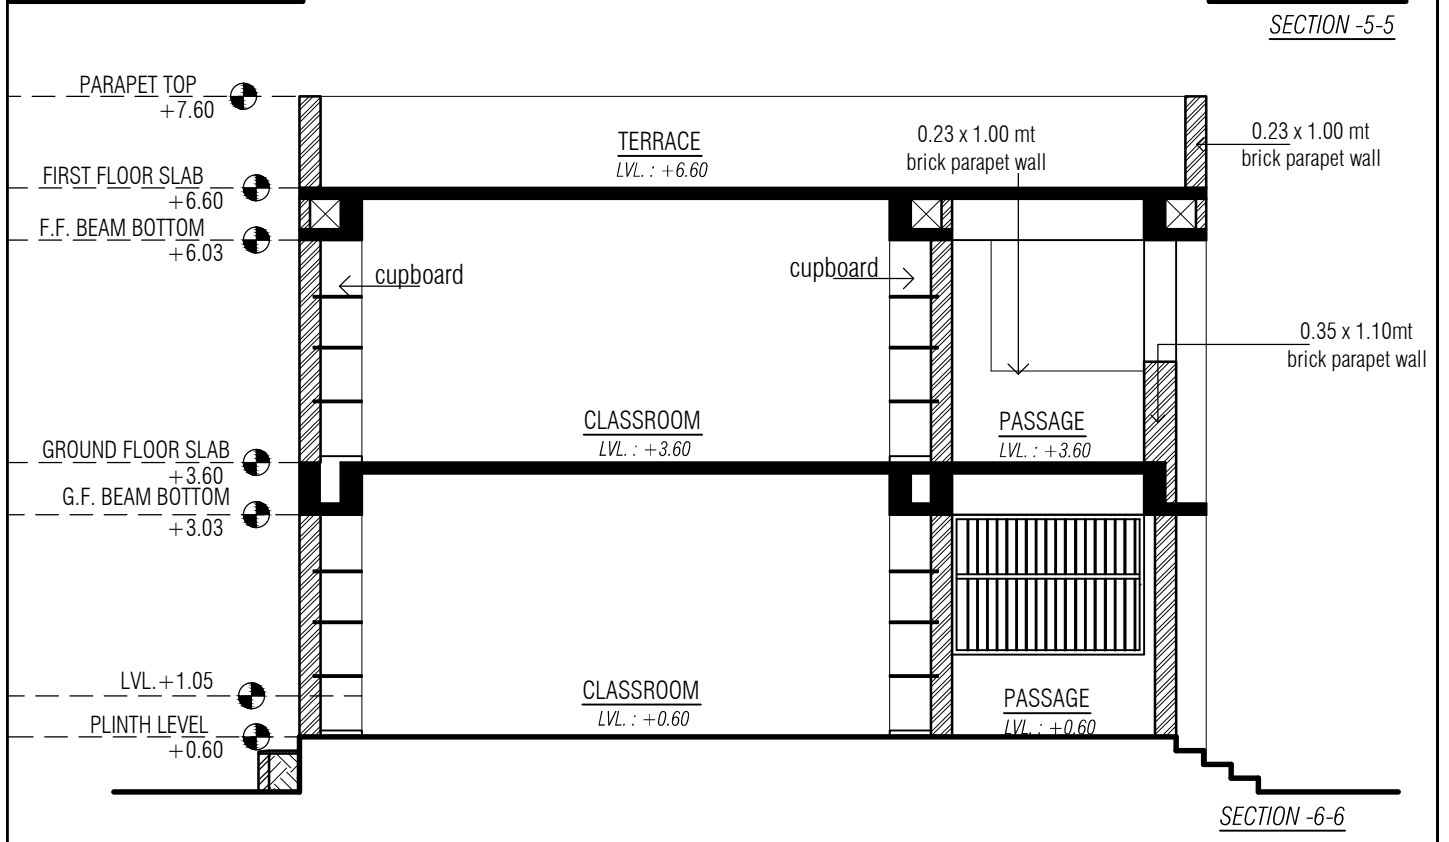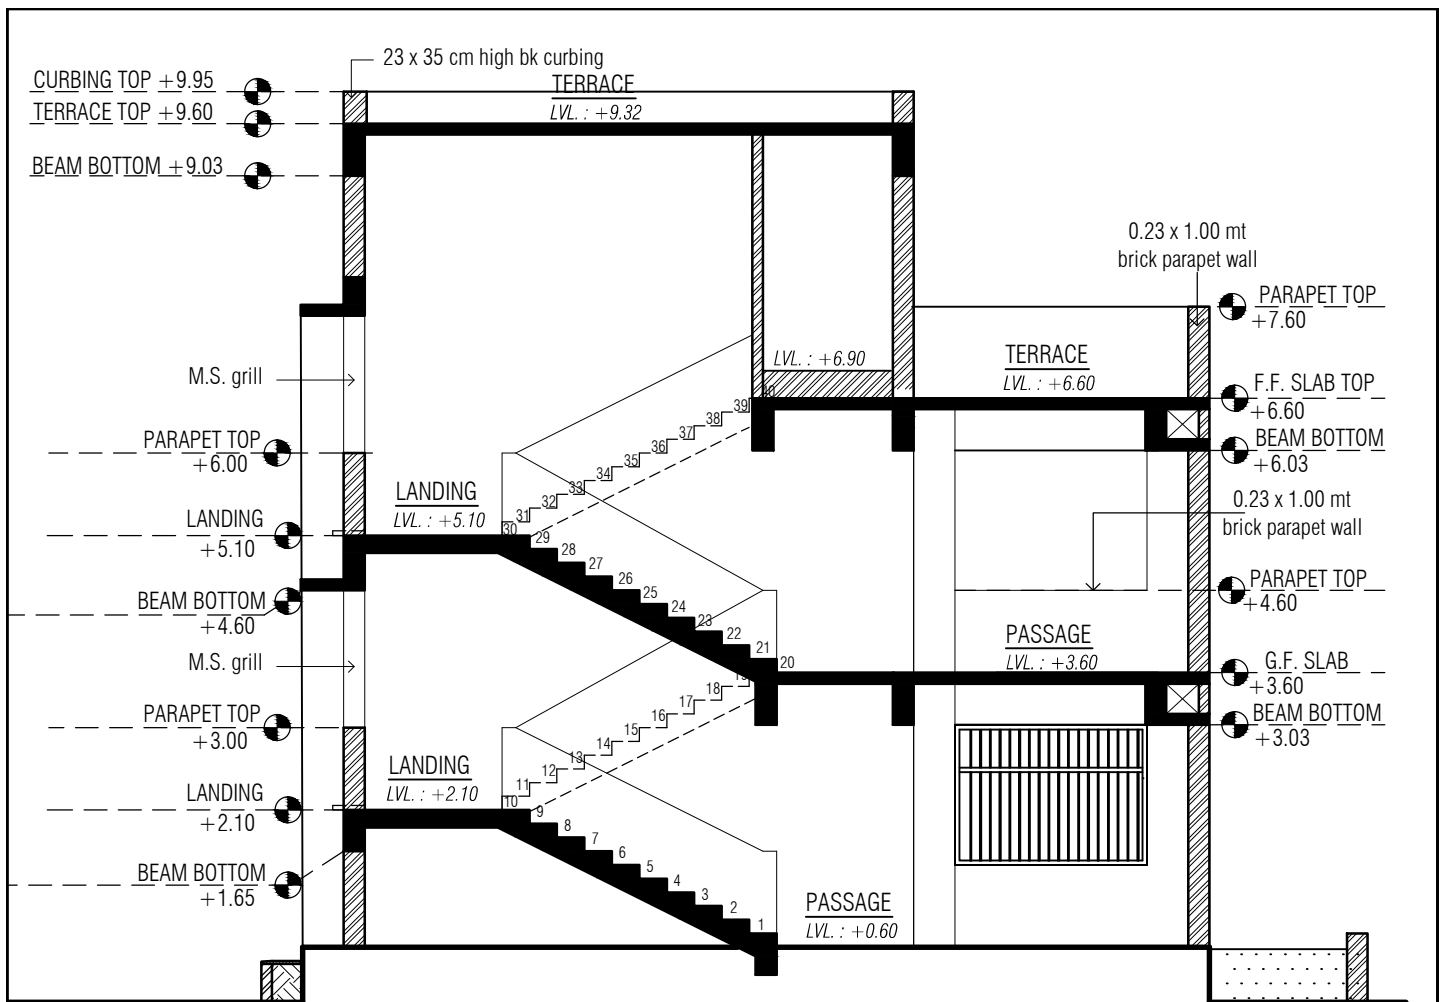

SECTIONS

PROJECT


8-H+ TOILET - REVISE

S.S.A
ARCHITECT
SAUMIL GAJJAR

DRAWN BY : NIRALI PANDYA
SCALE : N.T.S.
DATE :

DRG.NO.

6/8

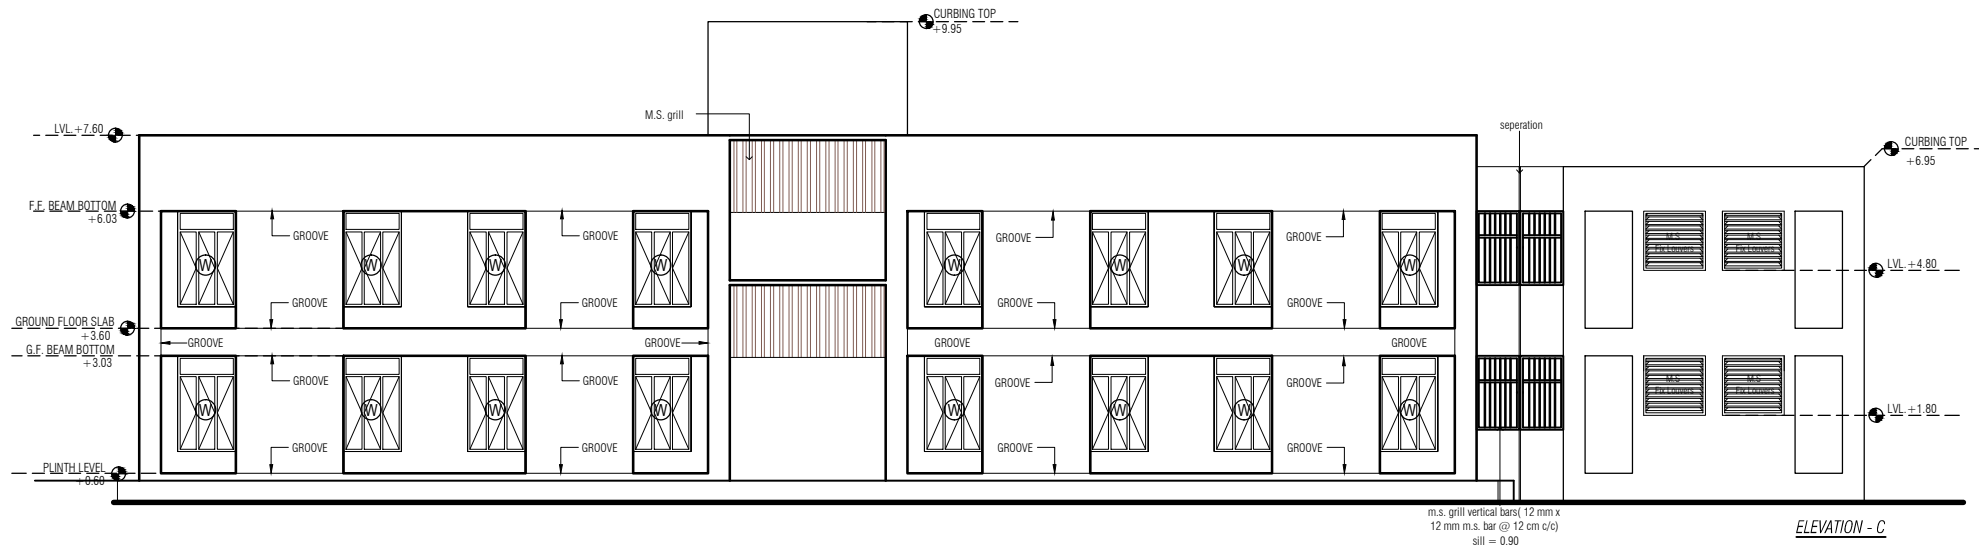

ELEVATIONS


PROJECT
8-H+ TOILET - REVISE

S.S.A


DRAWN BY : NIRALI PANDYA
 SCALE : N.T.S.
 DATE : 18/5/17

DRG.NO.

7/8

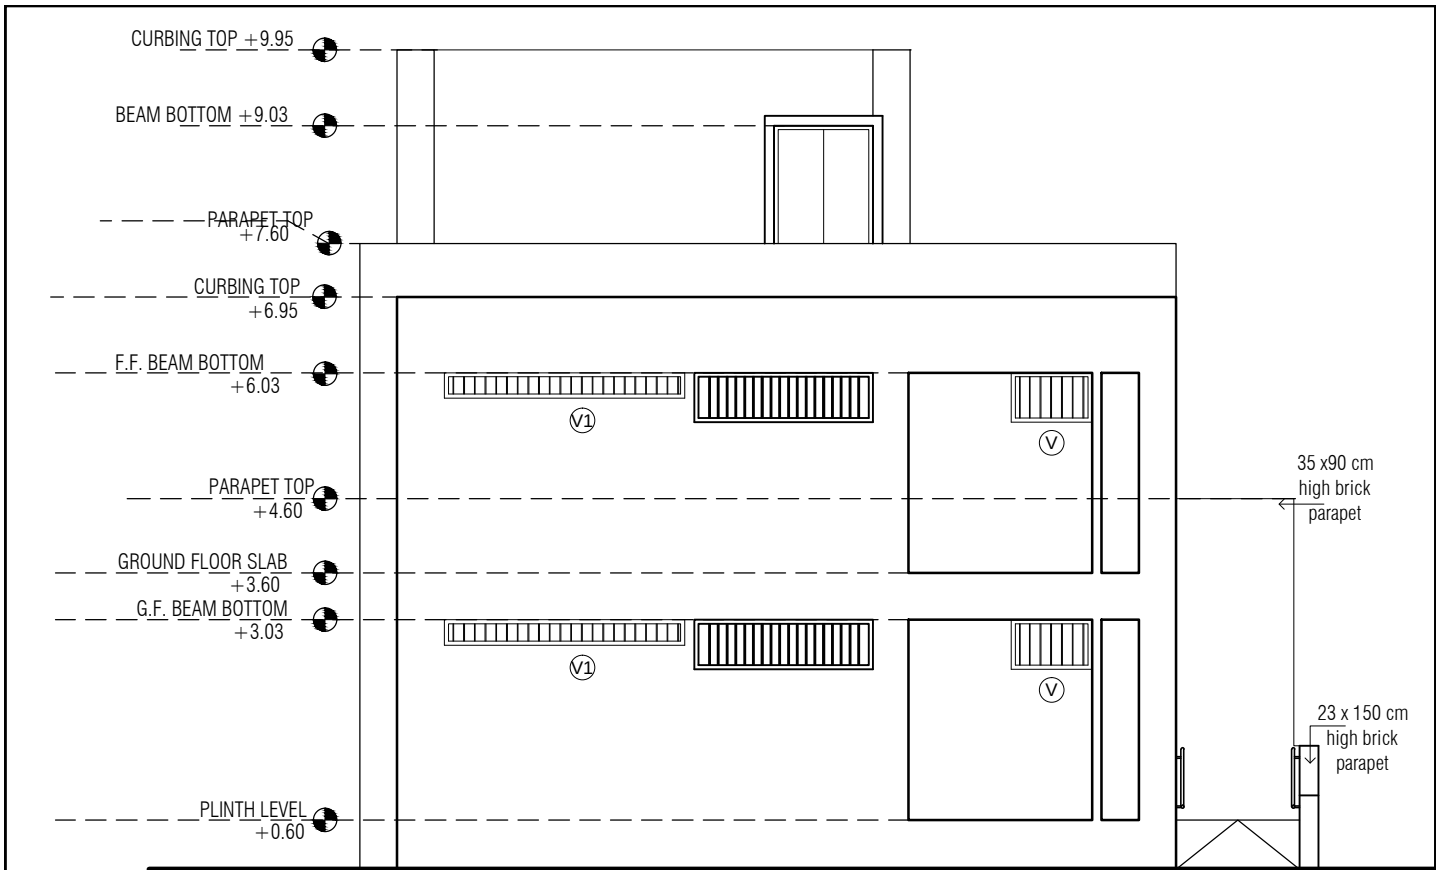


ELEVATION - B

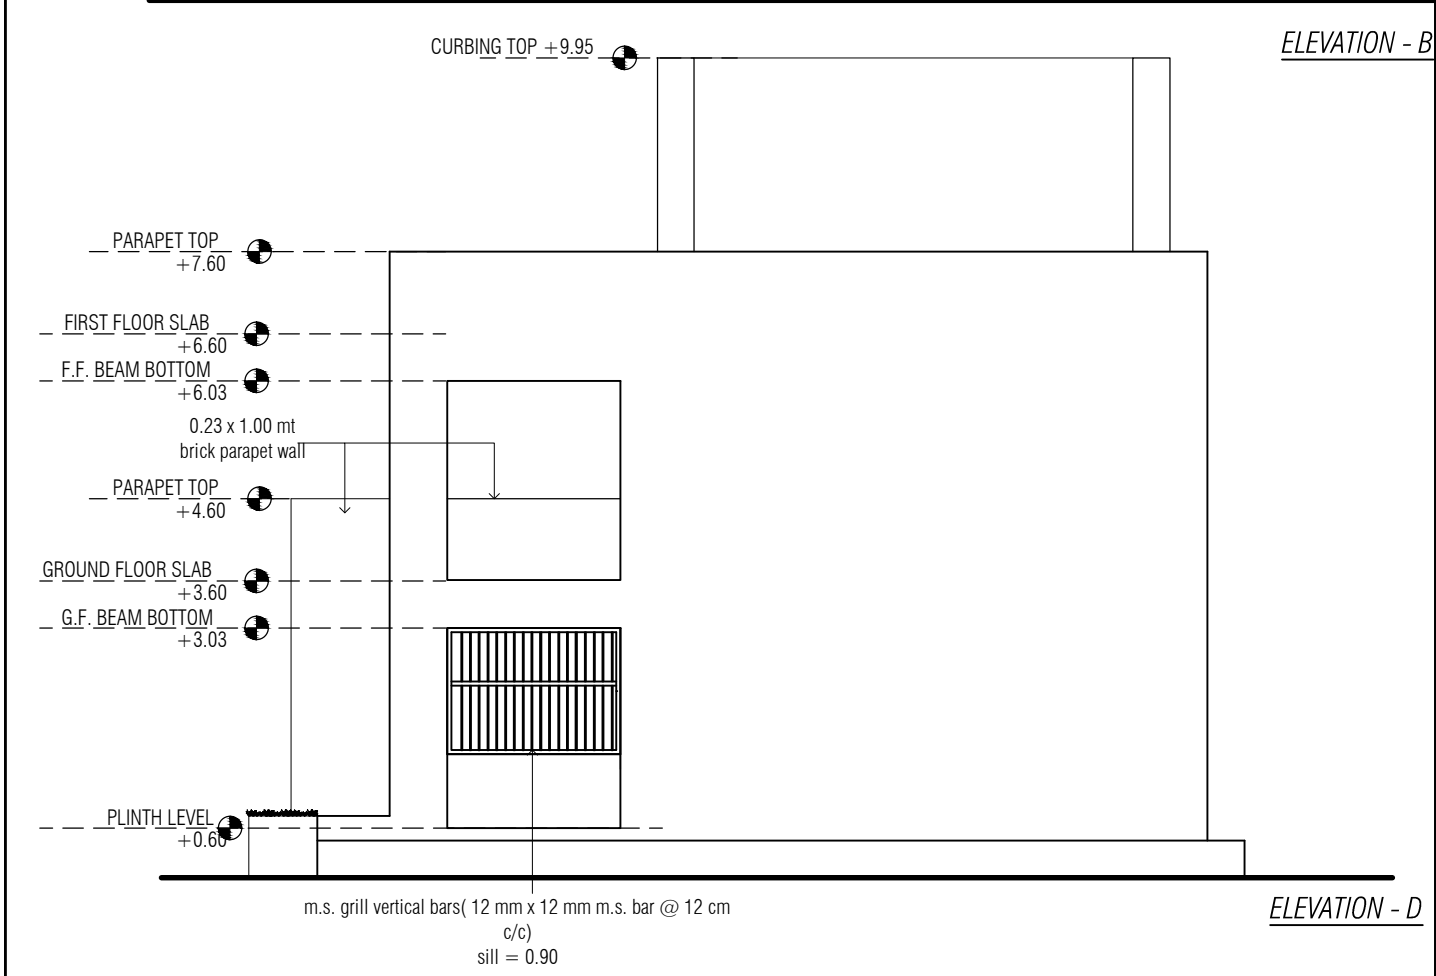

ELEVATION - D

ELEVATIONS	PROJECT		
	8-H+ TOILET - REVISE		
	S.S.A	DRAWN BY : NIRALI PANDYA	DRG.NO.
	ARCHITECT	SCALE : N.T.S.	8/8
	SAUMIL GAJJAR	DATE :	

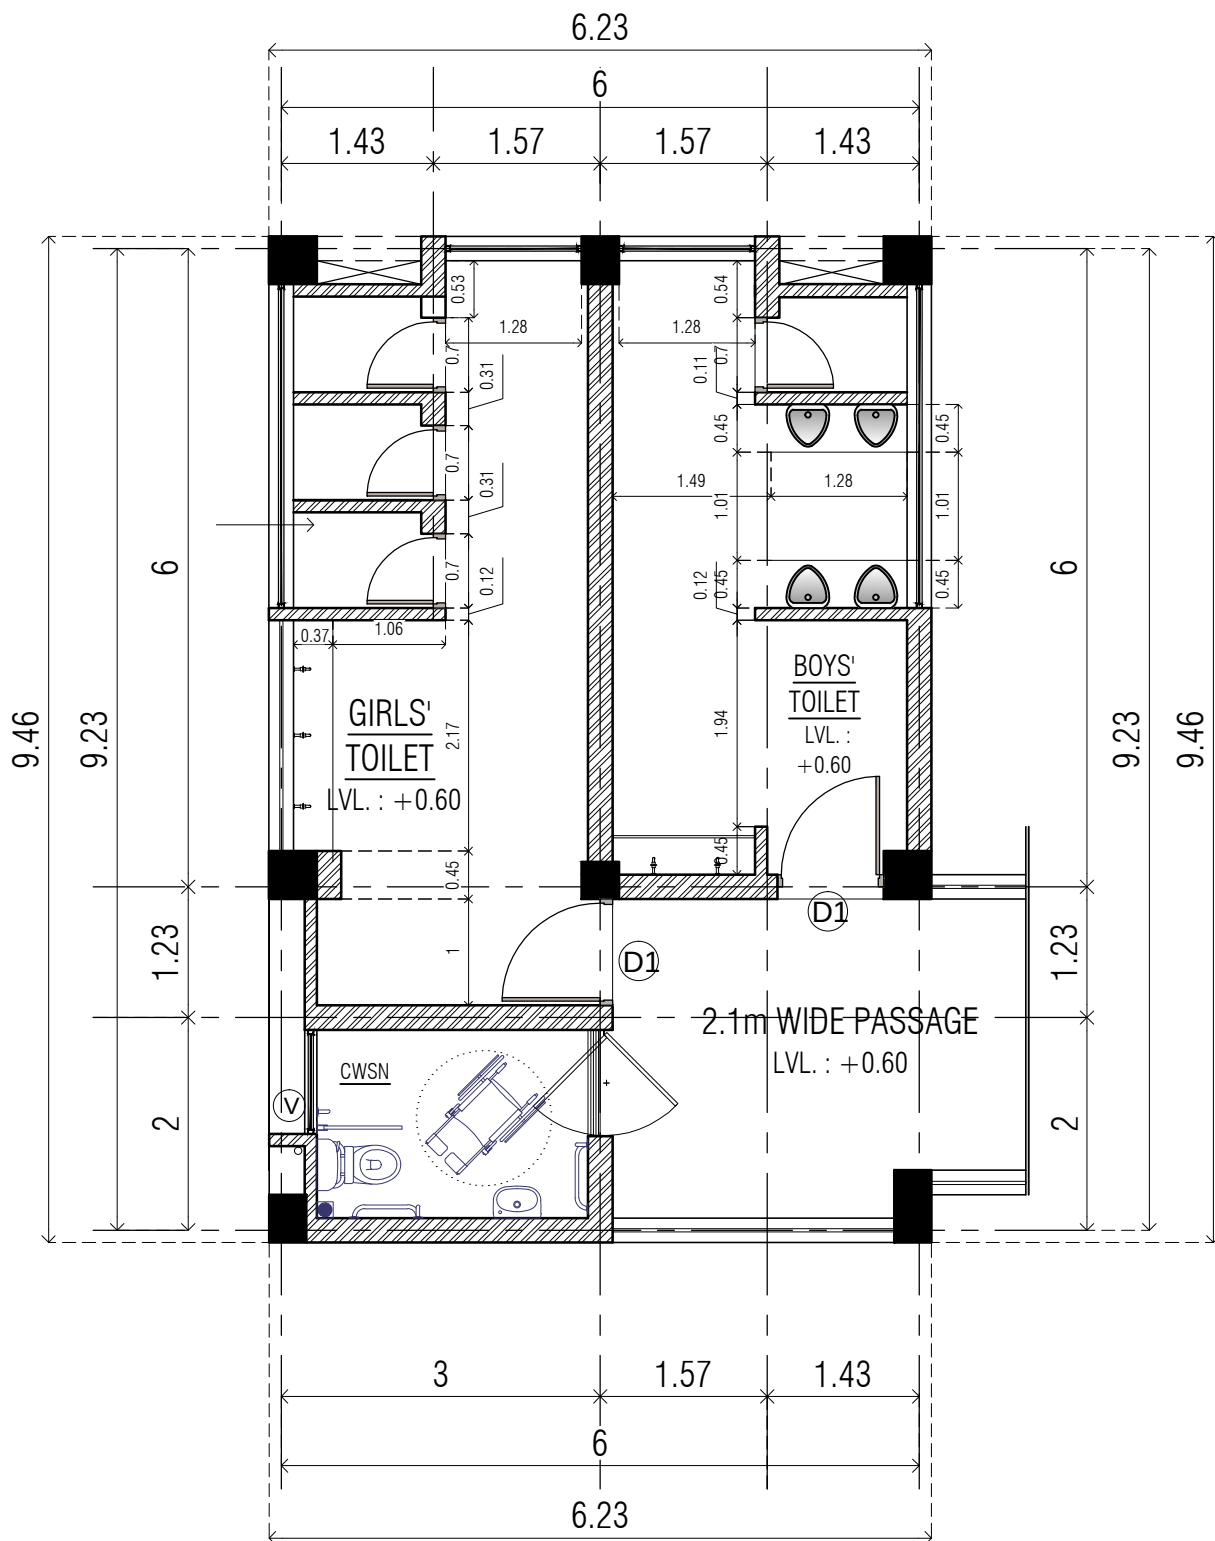

GROUND FLOOR PLAN

PROJECT

8-H+ TOILET - REVISE

S.S.A
ARCHITECT
SAUMIL GAJJAR




DRAWN BY : NIRALI PANDYA

SCALE : N.T.S.

DATE :

DRG.NO.

5/8

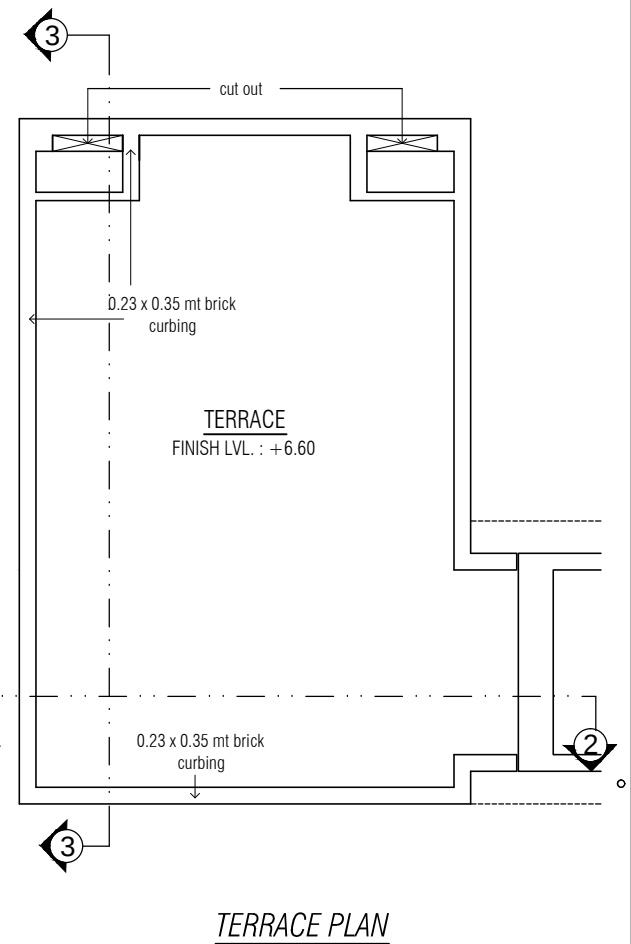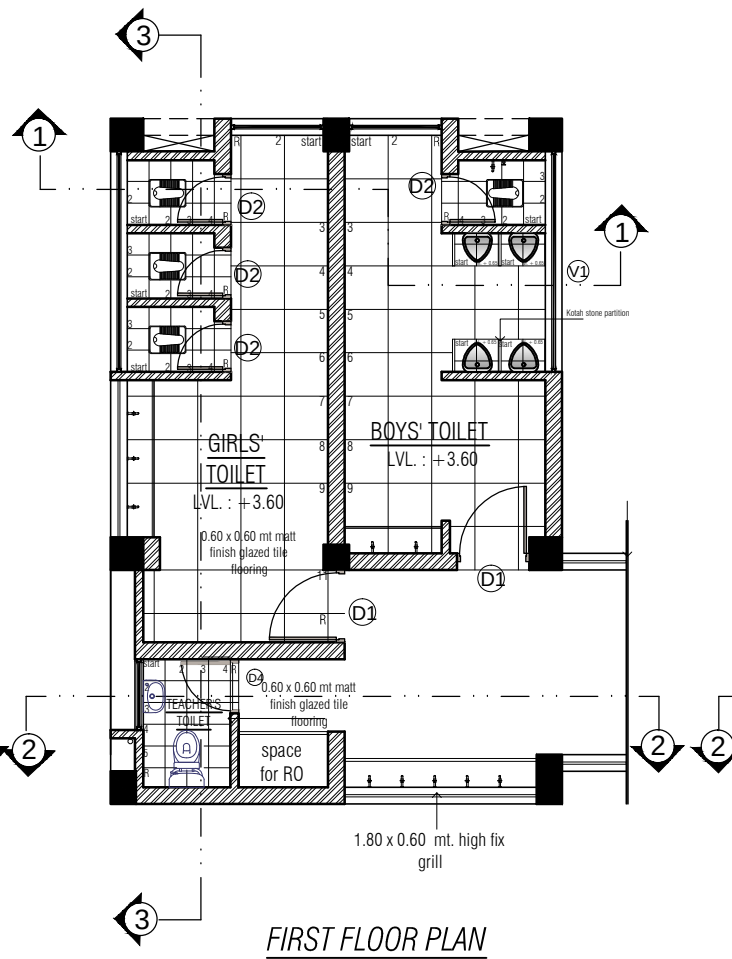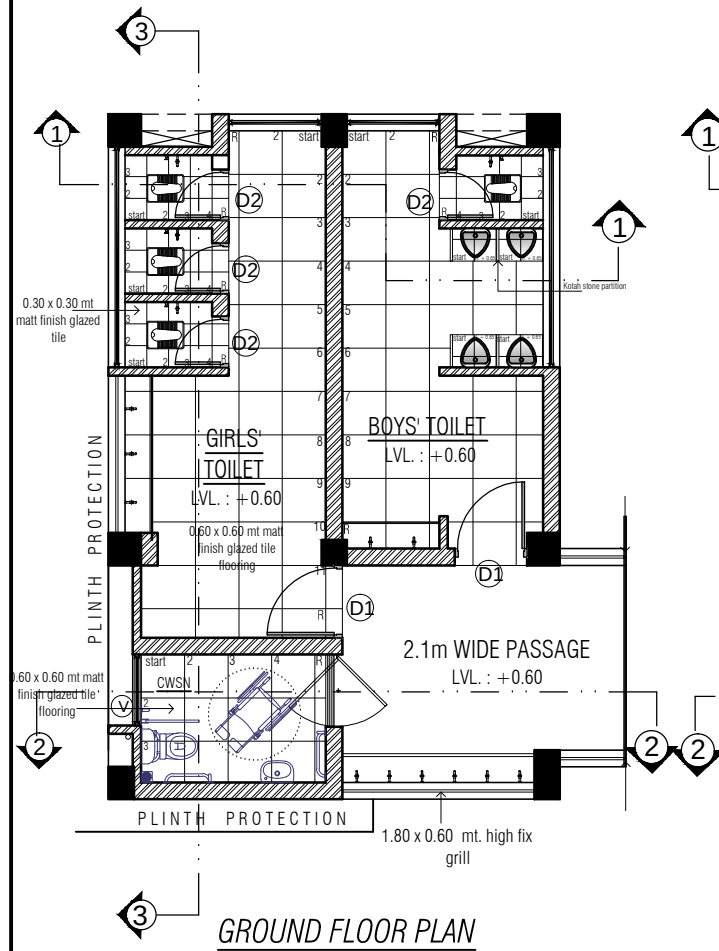

TOILET DETAIL - FLOOR PLAN

PROJECT
8-H+ TOILET - REVISE

S.S.A


DRAWN BY : NIRALI PANDYA

DRG.NO.


SCALE : N.T.S.

DATE : 18/5/17


1/8

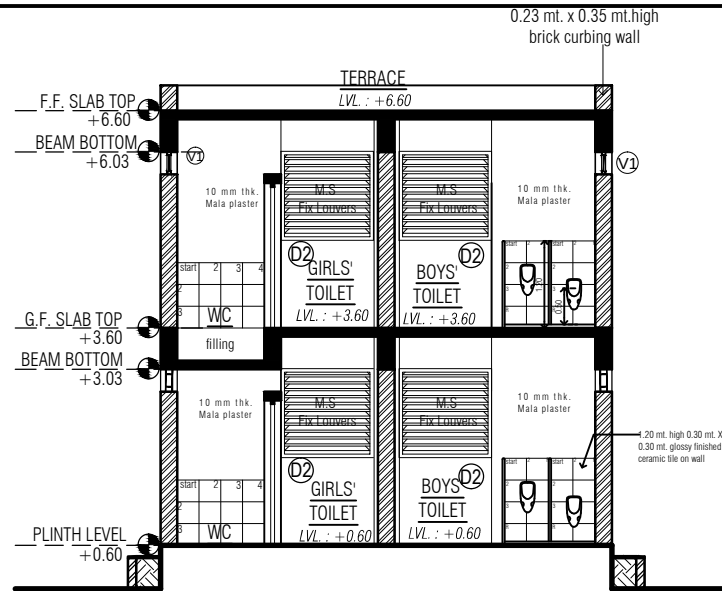

SECTION -1-1

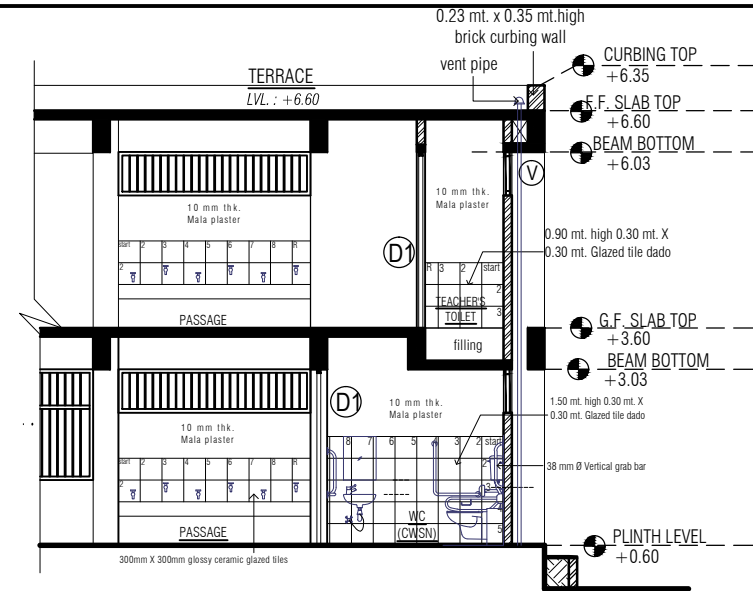

SECTION -2-2

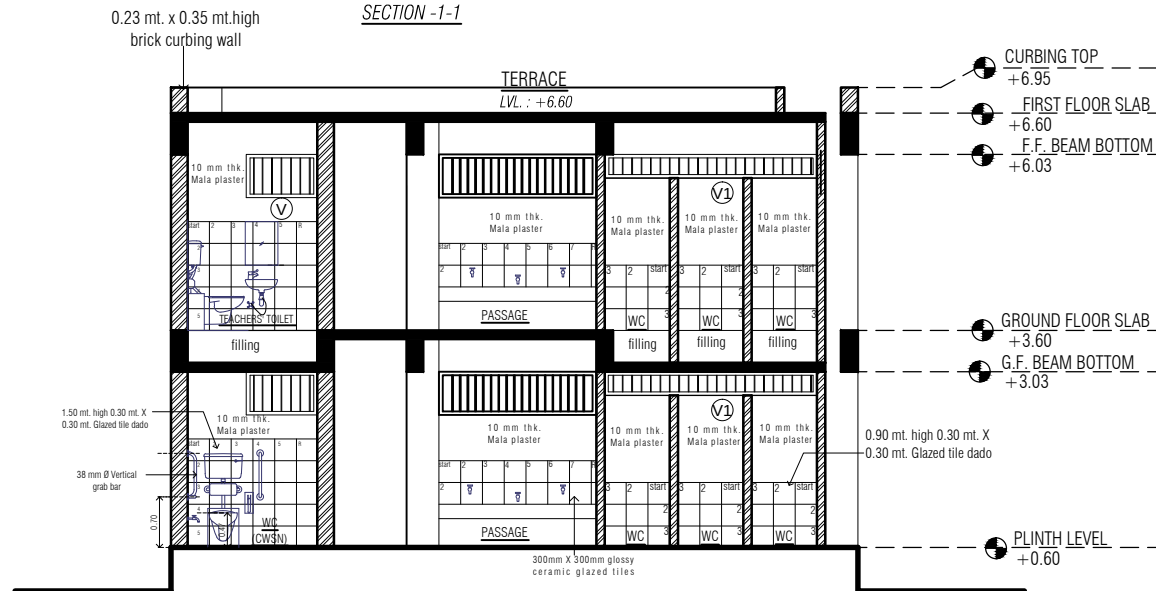

SECTION -3-3

TOILET DETAIL- SECTIONS

PROJECT
8-H+ TOILET - REVISE

S.S.A


DRAWN BY : NIRALI PANDYA

DRG.NO.


SCALE : N.T.S.

DATE : 18/5/17

1/8

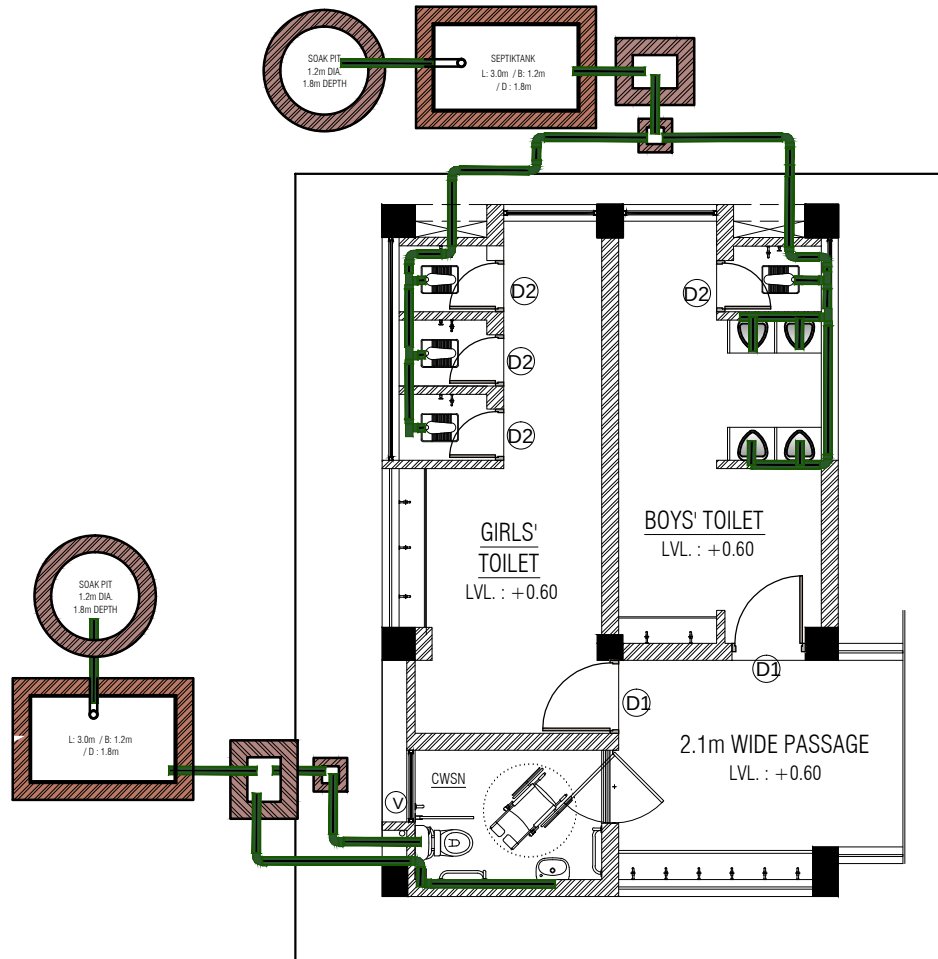

GROUND FLOOR PLAN

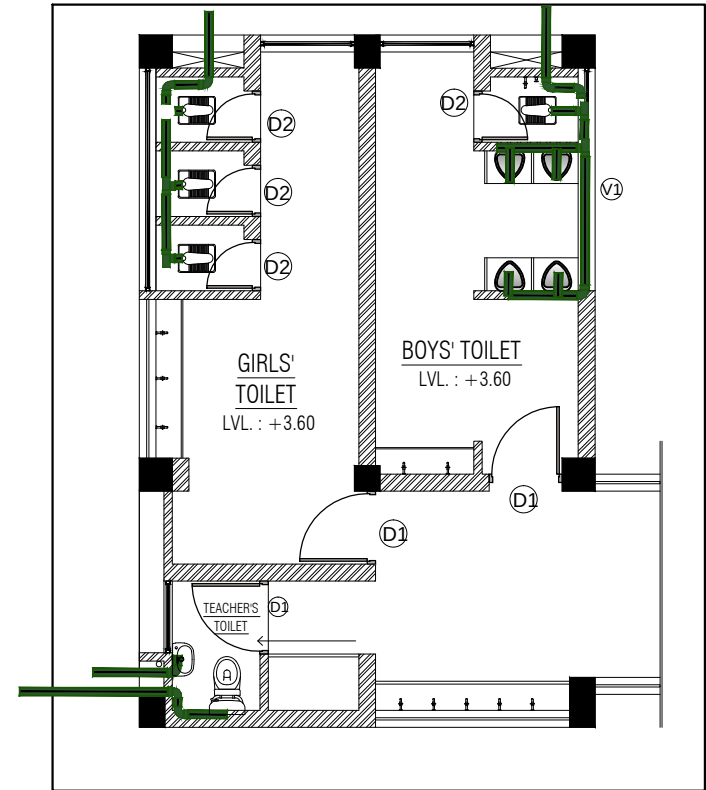

FIRST FLOOR PLAN

TOILET DETAIL - FLOOR PLAN

PROJECT
8-H+ TOILET - REVISE

S.S.A


DRAWN BY : NIRALI PANDYA

SCALE : N.T.S.

DATE : 18/5/17

DRG.NO.

1/8

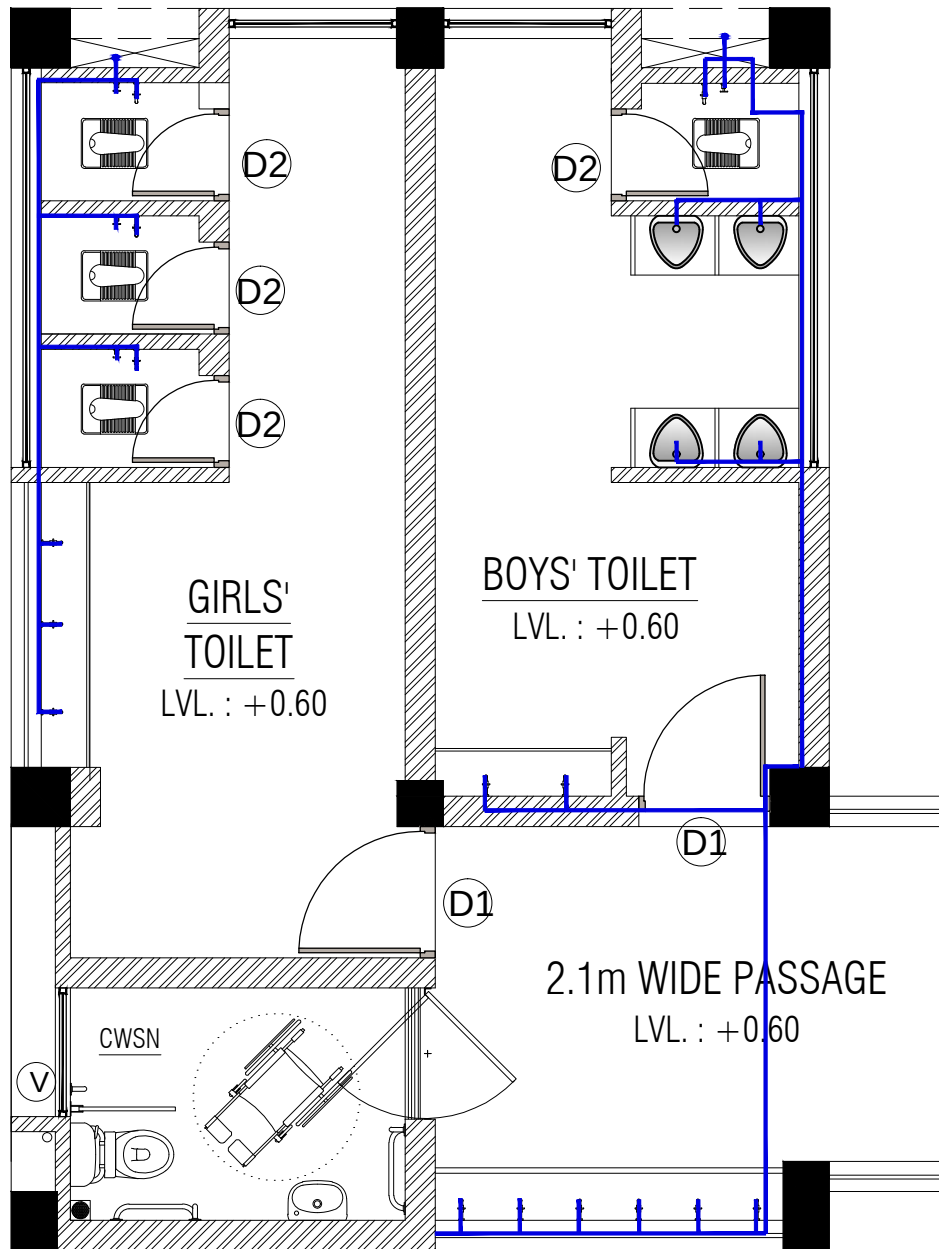

GROUND FLOOR PLAN

WATER SUPPLY LAYOUT

PROJECT
8-H+ TOILET - REVISE

S.S.A
ARCHITECT
SAUMIL GAJJAR

DRAWN BY : NIRALI PANDYA
SCALE : N.T.S.
DATE :

DRG.NO.
5/8