




ARCHITECTURAL DRAWINGS

FOR

8-I DESIGN

SAMAGRA SHIKSHA

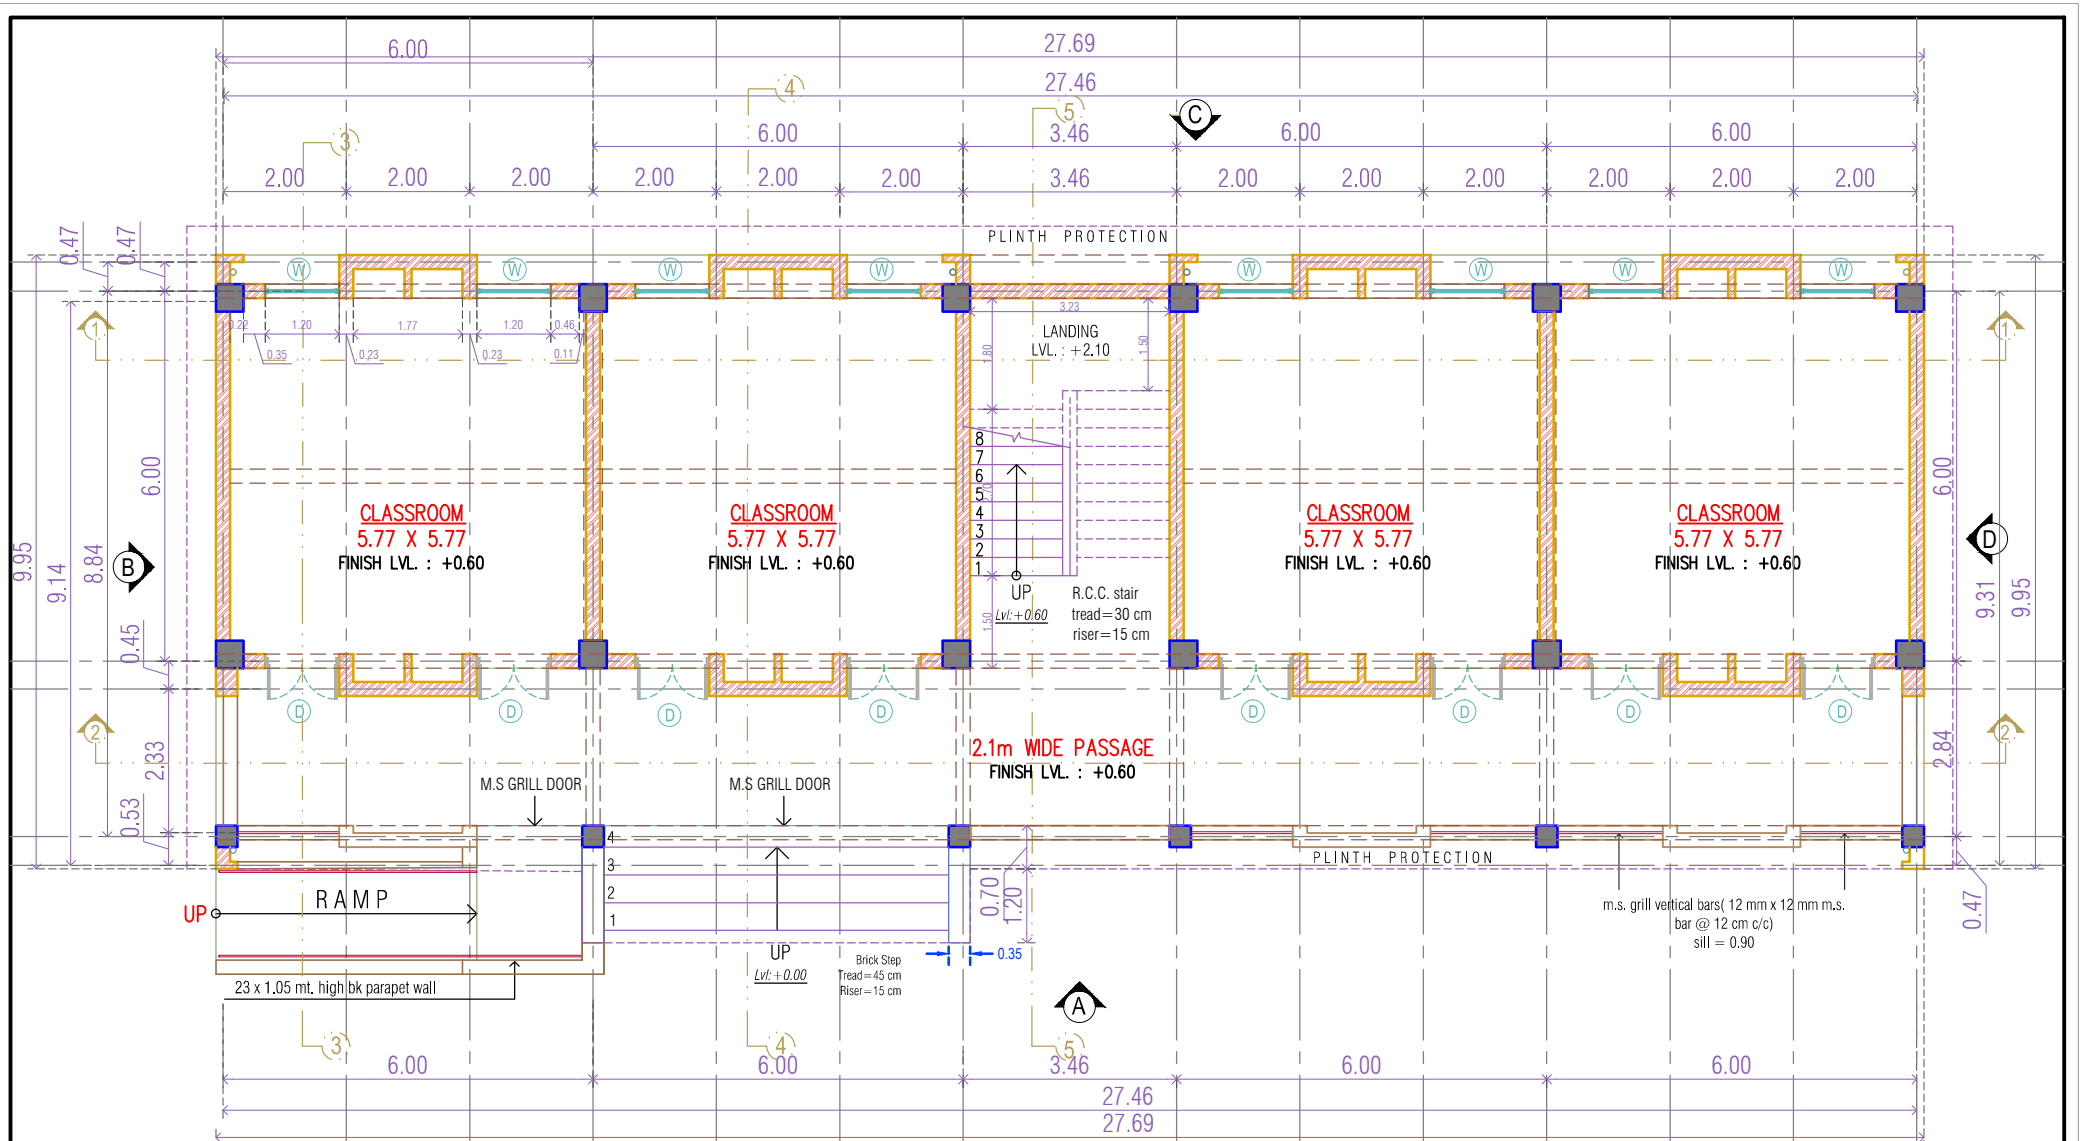

GROUND FLOOR PLAN

DOOR WINDOW SCHEDULE

TYPE	SIZE	LINTEL	SILL	NOS.
D	1.20x2.43	BEAM BOTTOM	—	16
D1	1.20x2.28	BEAM BOTTOM	—	01
W	1.20x1.98	BEAM BOTTOM	0.45	16

S.S.A
ARCHITECT
SURESH M. SHAH


PROJECT
8 (I-TYPE) CLASS ROOMS

PLACE :
TALUKA :
DIST :

DRAWN BY :
SCALE : N.T.S.
DATE : 17 / 11 / 18

DRG.NO.

1/8

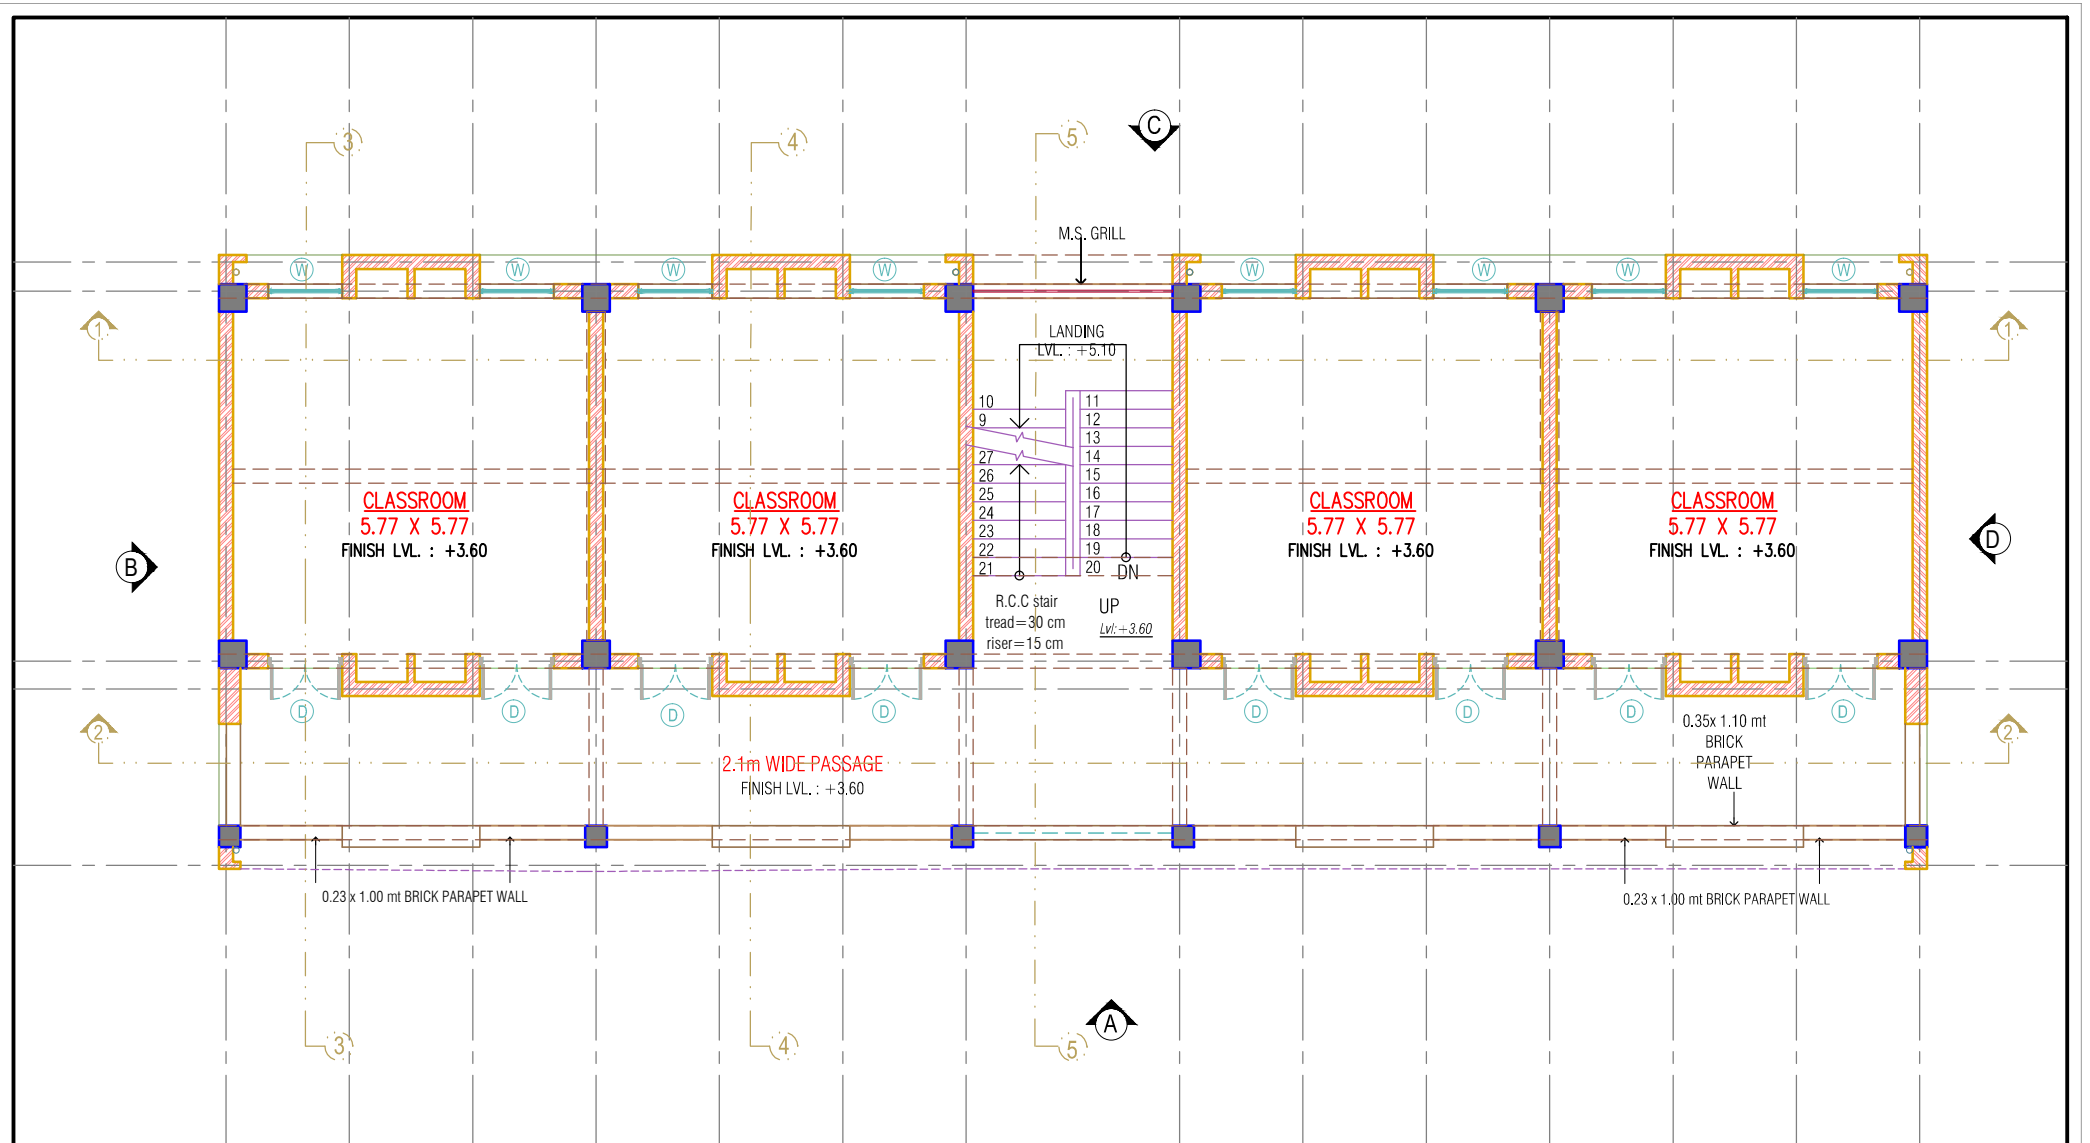

FIRST FLOOR PLAN


PROJECT
8 (I-TYPE) CLASS ROOMS

PLACE :
TALUKA :
DIST :

S.S.A
ARCHITECT
SURESH M. SHAH

DRAWN BY :
SCALE : N.T.S.
DATE : 17 / 11 / 18

DRG.NO.
2/8

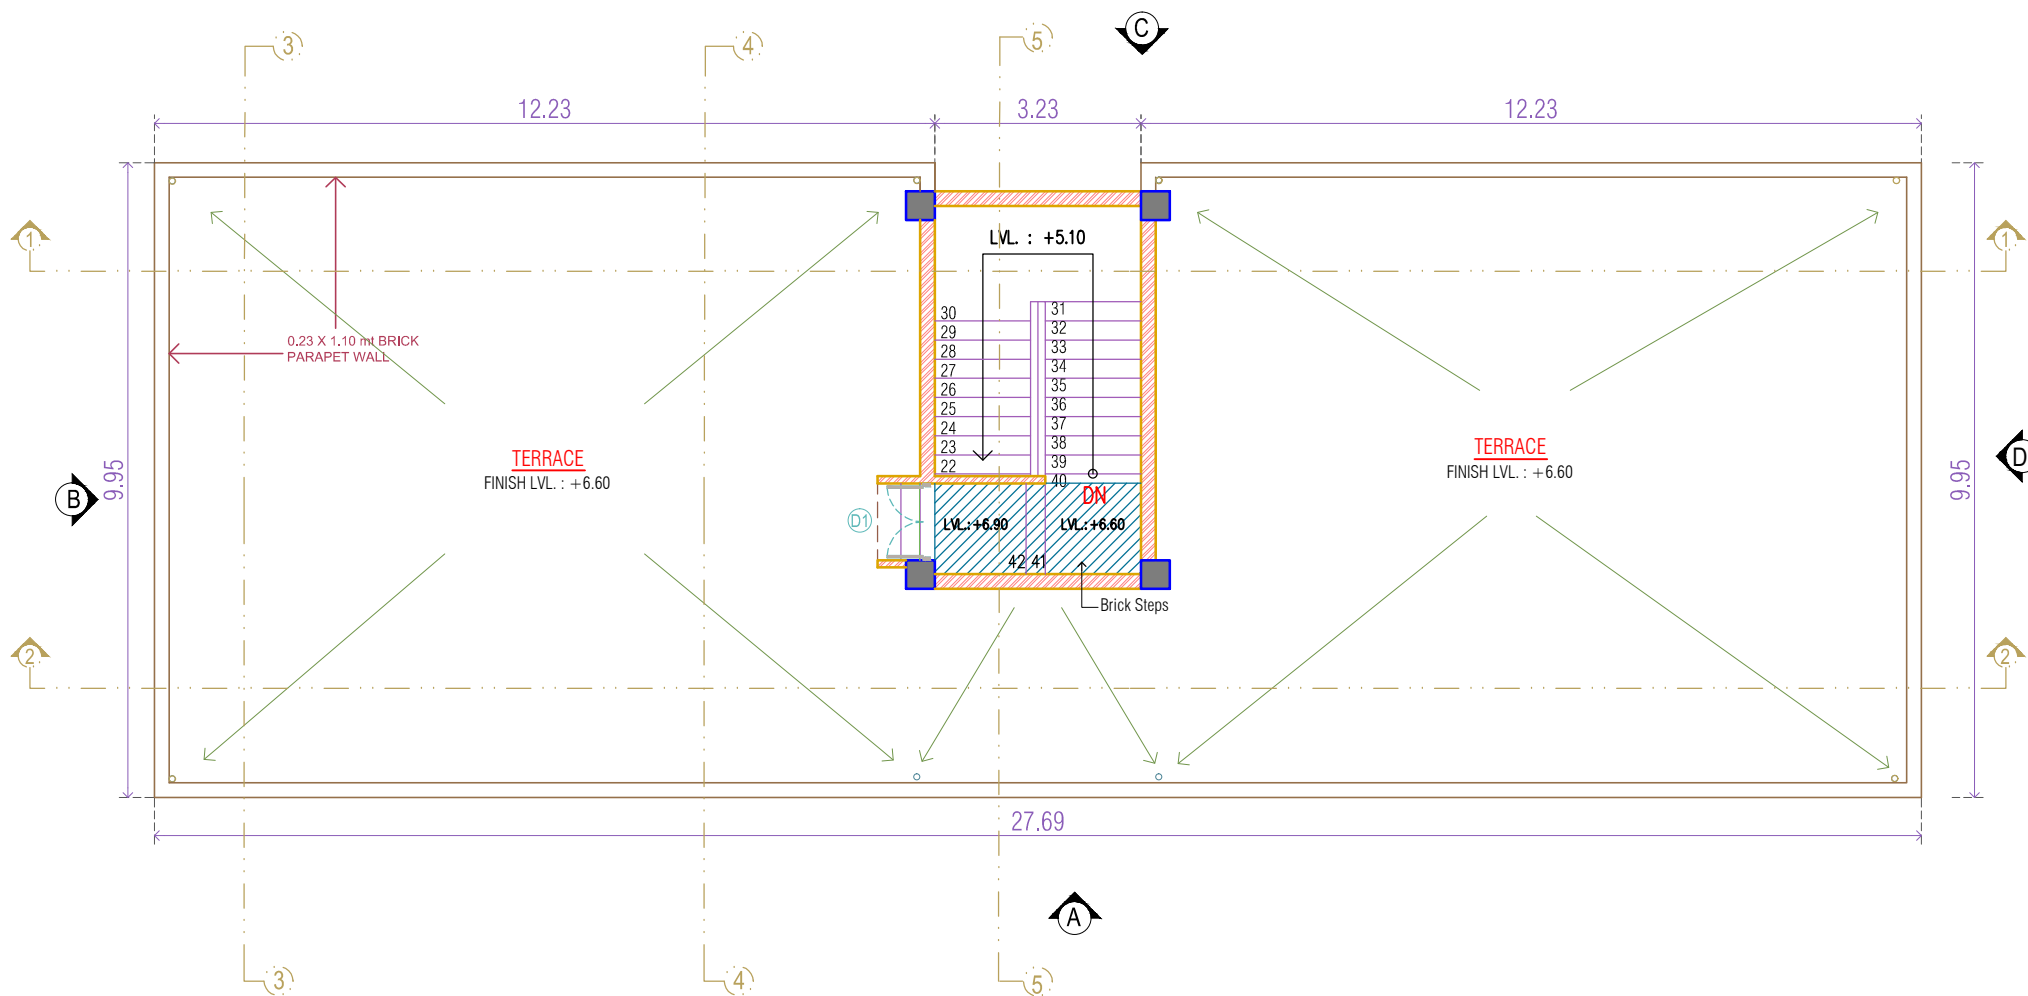

TERRACE PLAN

DOOR WINDOW SCHEDULE

PROJECT
8 (I-TYPE) CLASS ROOMS


PLACE :
TALUKA :
DIST :

S.S.A
ARCHITECT
SURESH M. SHAH

DRAWN BY :
SCALE : N.T.S.
DATE : 17 / 11 / 18


DRG.NO.

3/8

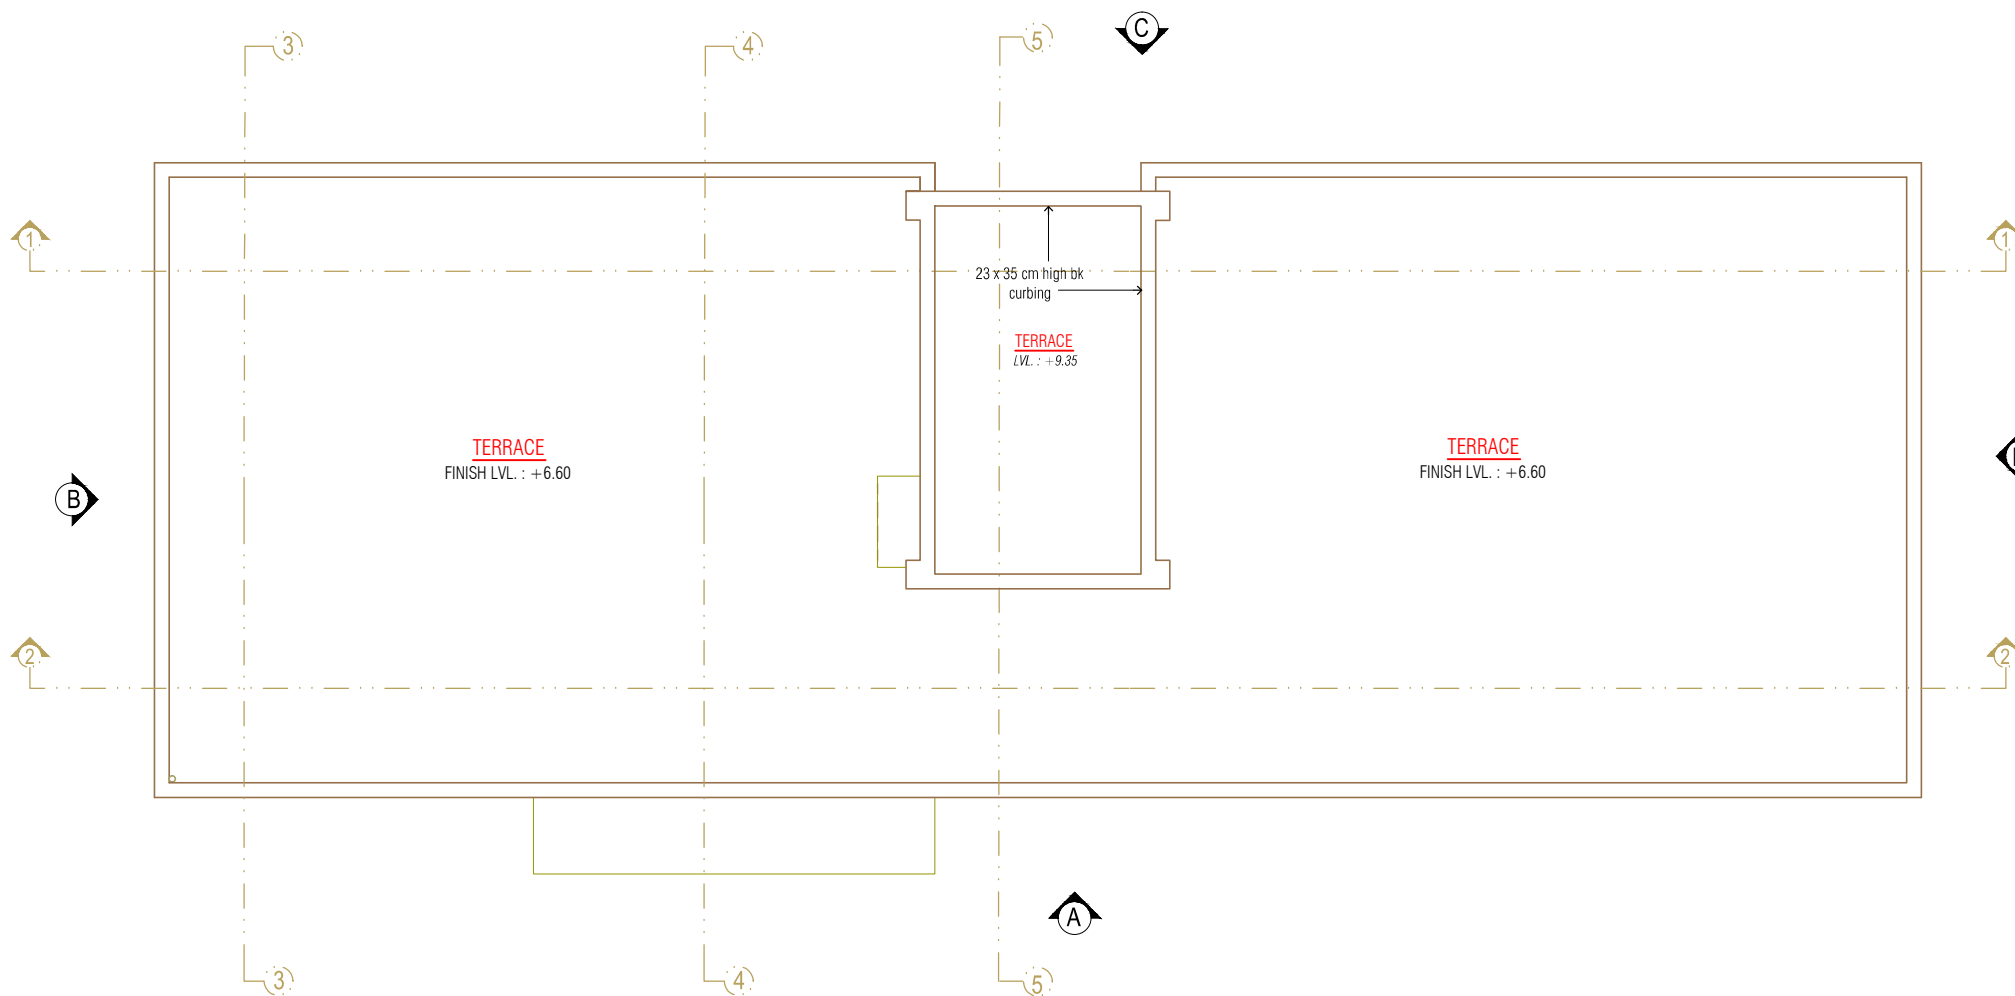


UPPER TERRACE PLAN

	PROJECT 8 (I-TYPE) CLASS ROOMS		
	PLACE : TALUKA : DIST :		
S.S.A ARCHITECT SURESH M. SHAH	DRAWN BY :		DRG.NO.
	SCALE : N.T.S.		4/8
	DATE : 17 / 11 / 18		

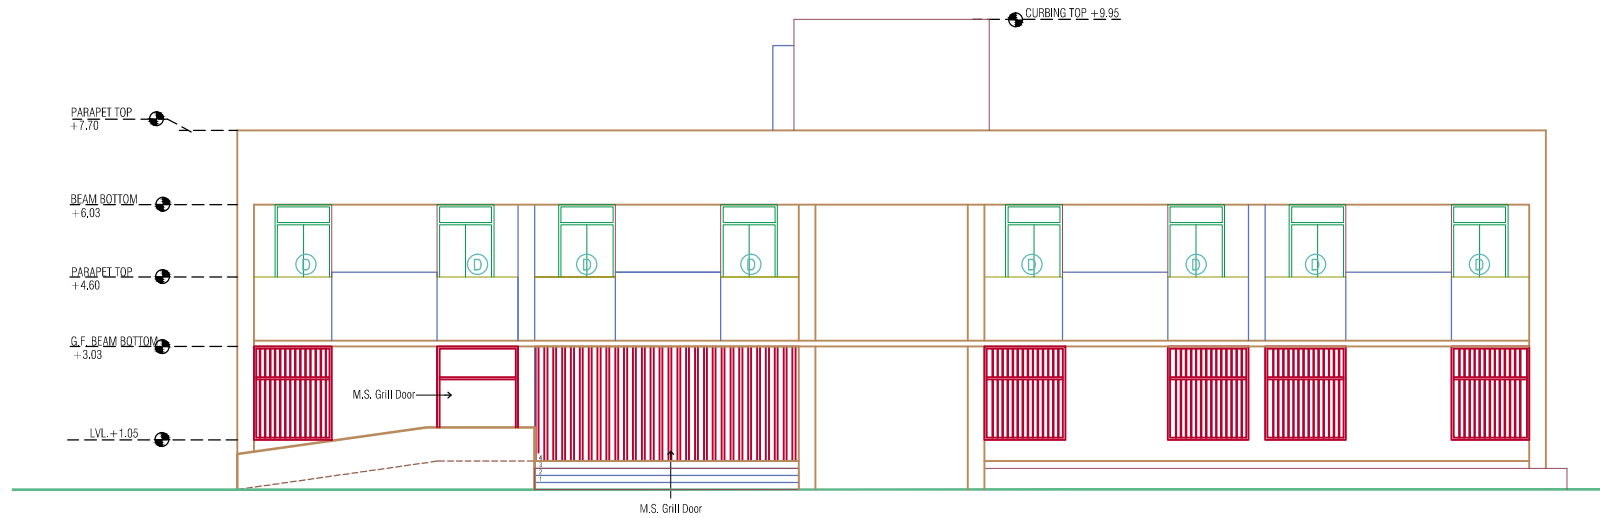

ELEVATION -A

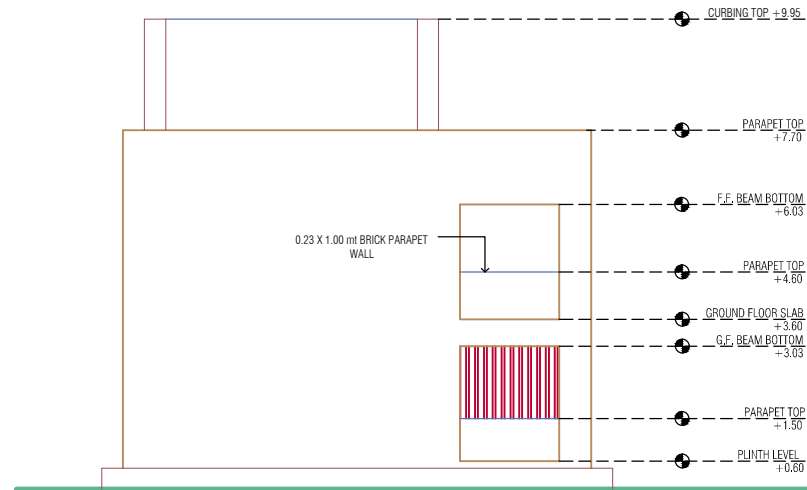

ELEVATION -B

ELEVATIONS

PROJECT
8 (I-TYPE) CLASS ROOMS


PLACE :
TALUKA :
DIST :

S.S.A
ARCHITECT
SURESH M. SHAH


DRAWN BY :
SCALE : N.T.S.
DATE : 17 / 11 / 18

DRG.NO.

7/8

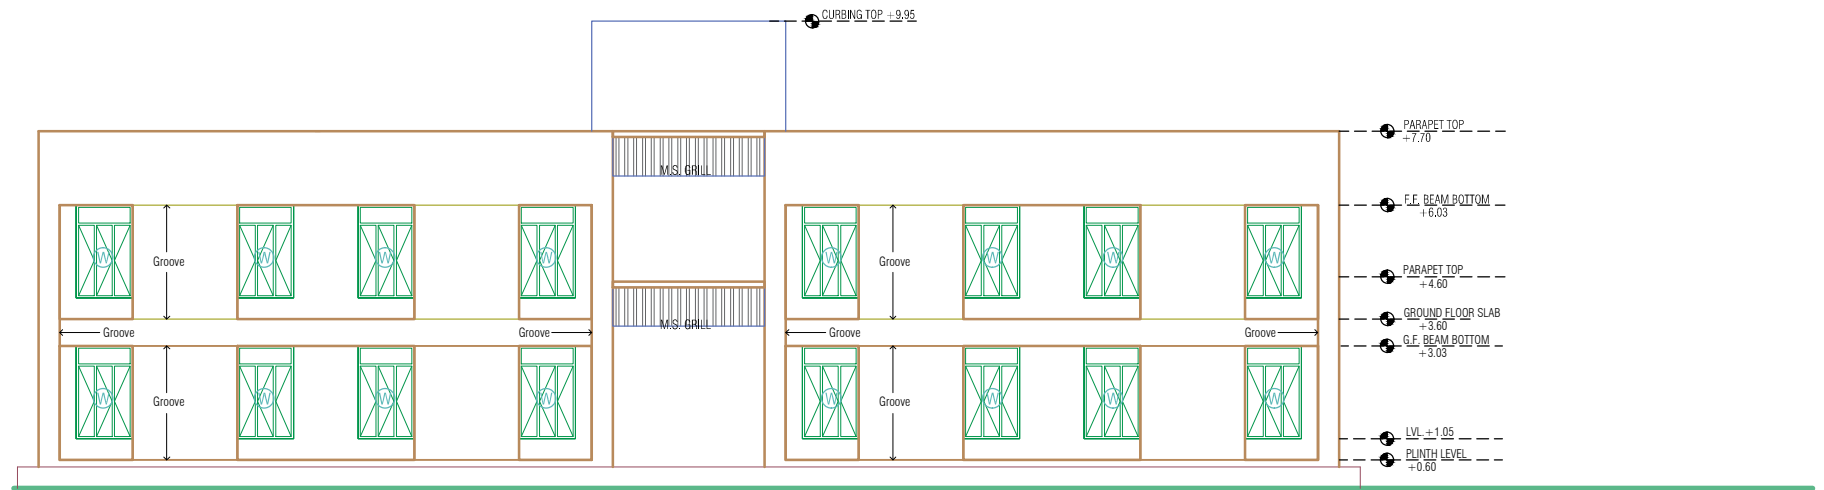

ELEVATION -C

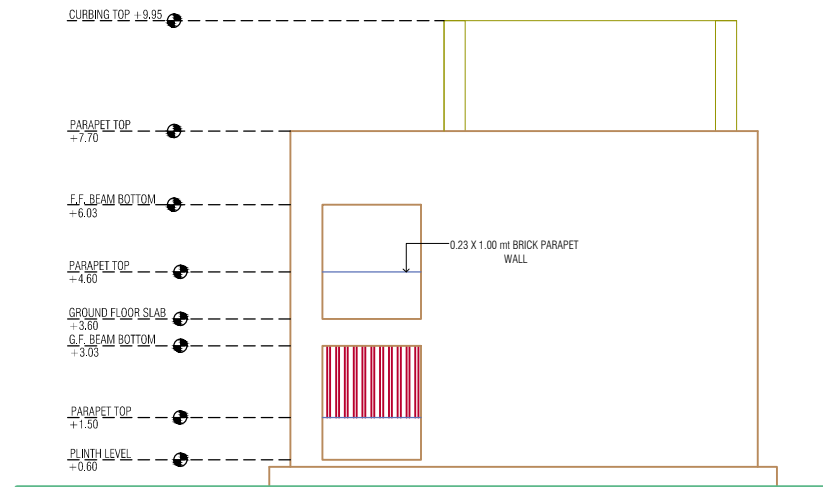

ELEVATIONS

PROJECT
8 (I-TYPE) CLASS ROOMS


PLACE :
TALUKA :
DIST :

S.S.A
ARCHITECT
SURESH M. SHAH


DRAWN BY :
SCALE : N.T.S.
DATE : 17 / 11 / 18

DRG.NO.

8/8

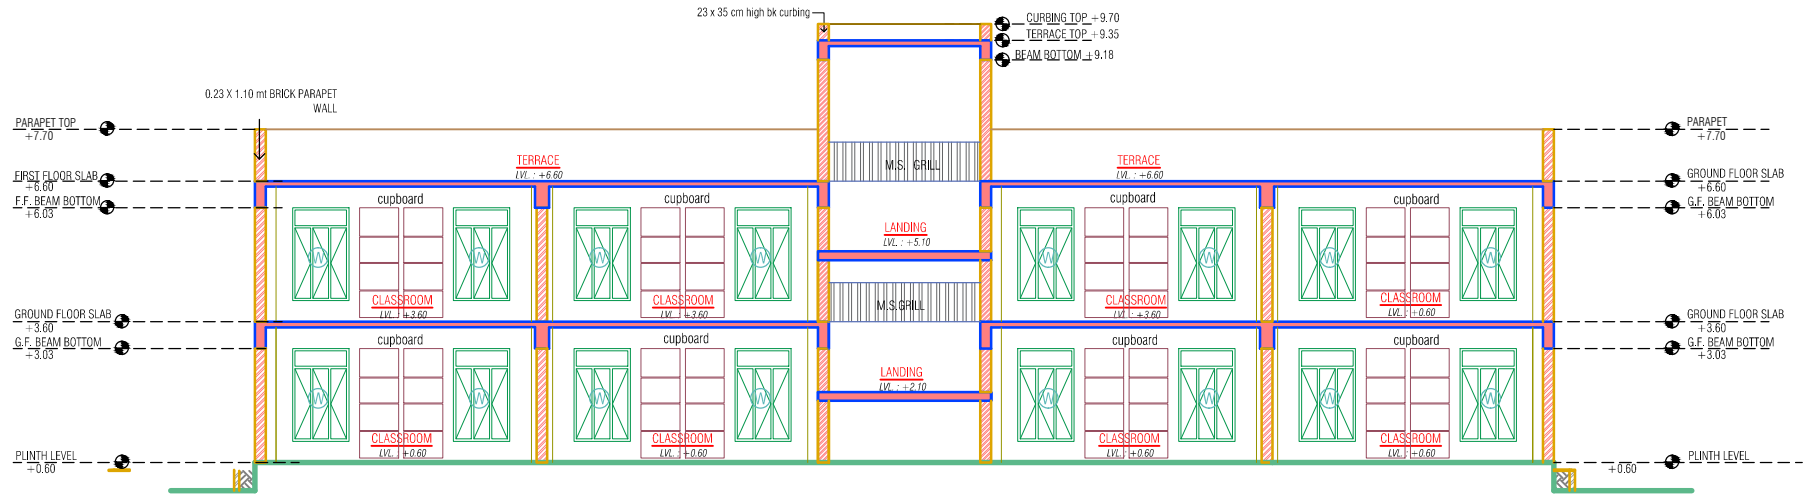

SECTION -1-1

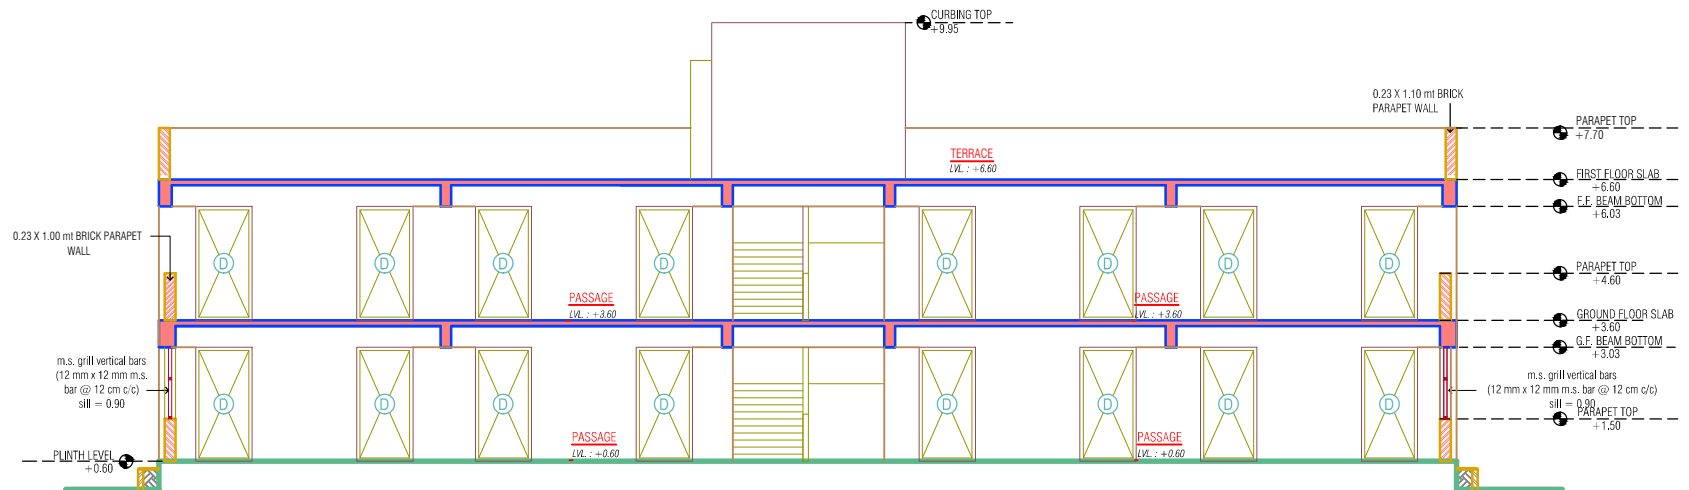

SECTION -2-2

SECTIONS


PROJECT
8 (I-TYPE) CLASS ROOMS

PLACE :
TALUKA :
DIST :


S.S.A
ARCHITECT
SURESH M. SHAH

DRAWN BY :
SCALE : N.T.S.
DATE : 17 / 11 / 18


DRG.NO.
5/8

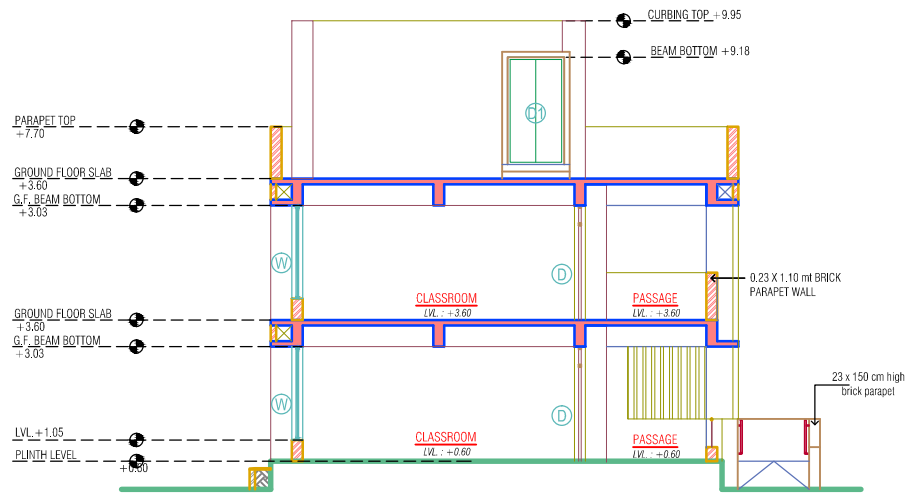

SECTION - 3-3

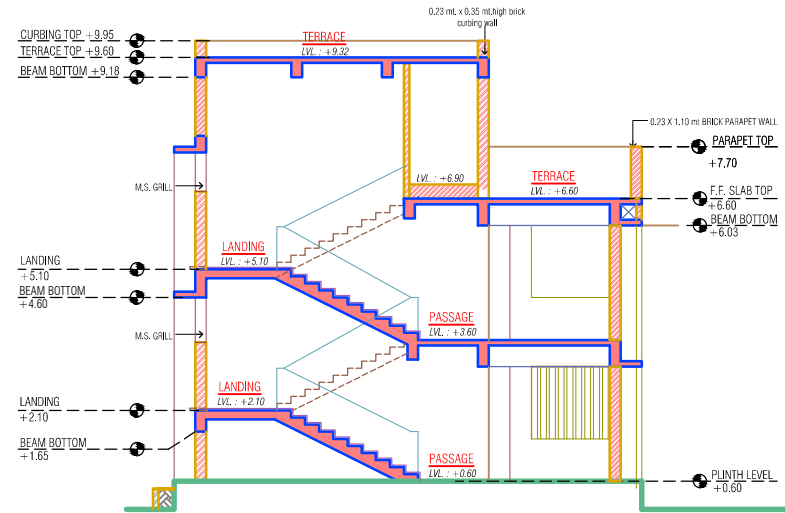

SECTION - 5-5

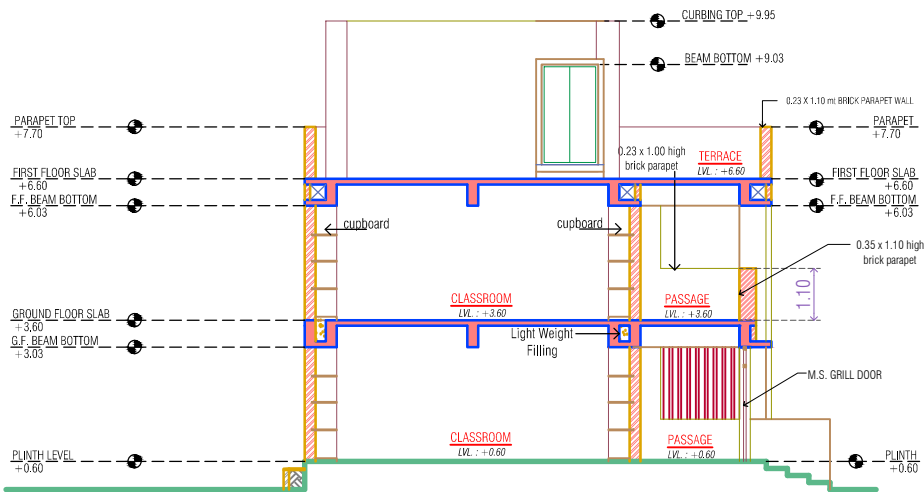

SECTION - 4-4

SECTIONS

PROJECT
8 (I-TYPE) CLASS ROOMS

PLACE :
TALUKA :
DIST :

S.S.A
ARCHITECT
SURESH M. SHAH

DRAWN BY :
SCALE : N.T.S.
DATE : 17 / 11 / 18

DRG.NO.
6/8