




ARCHITECTURAL DRAWINGS


FOR

8-L DESIGN


SAMAGRA SHIKSHA

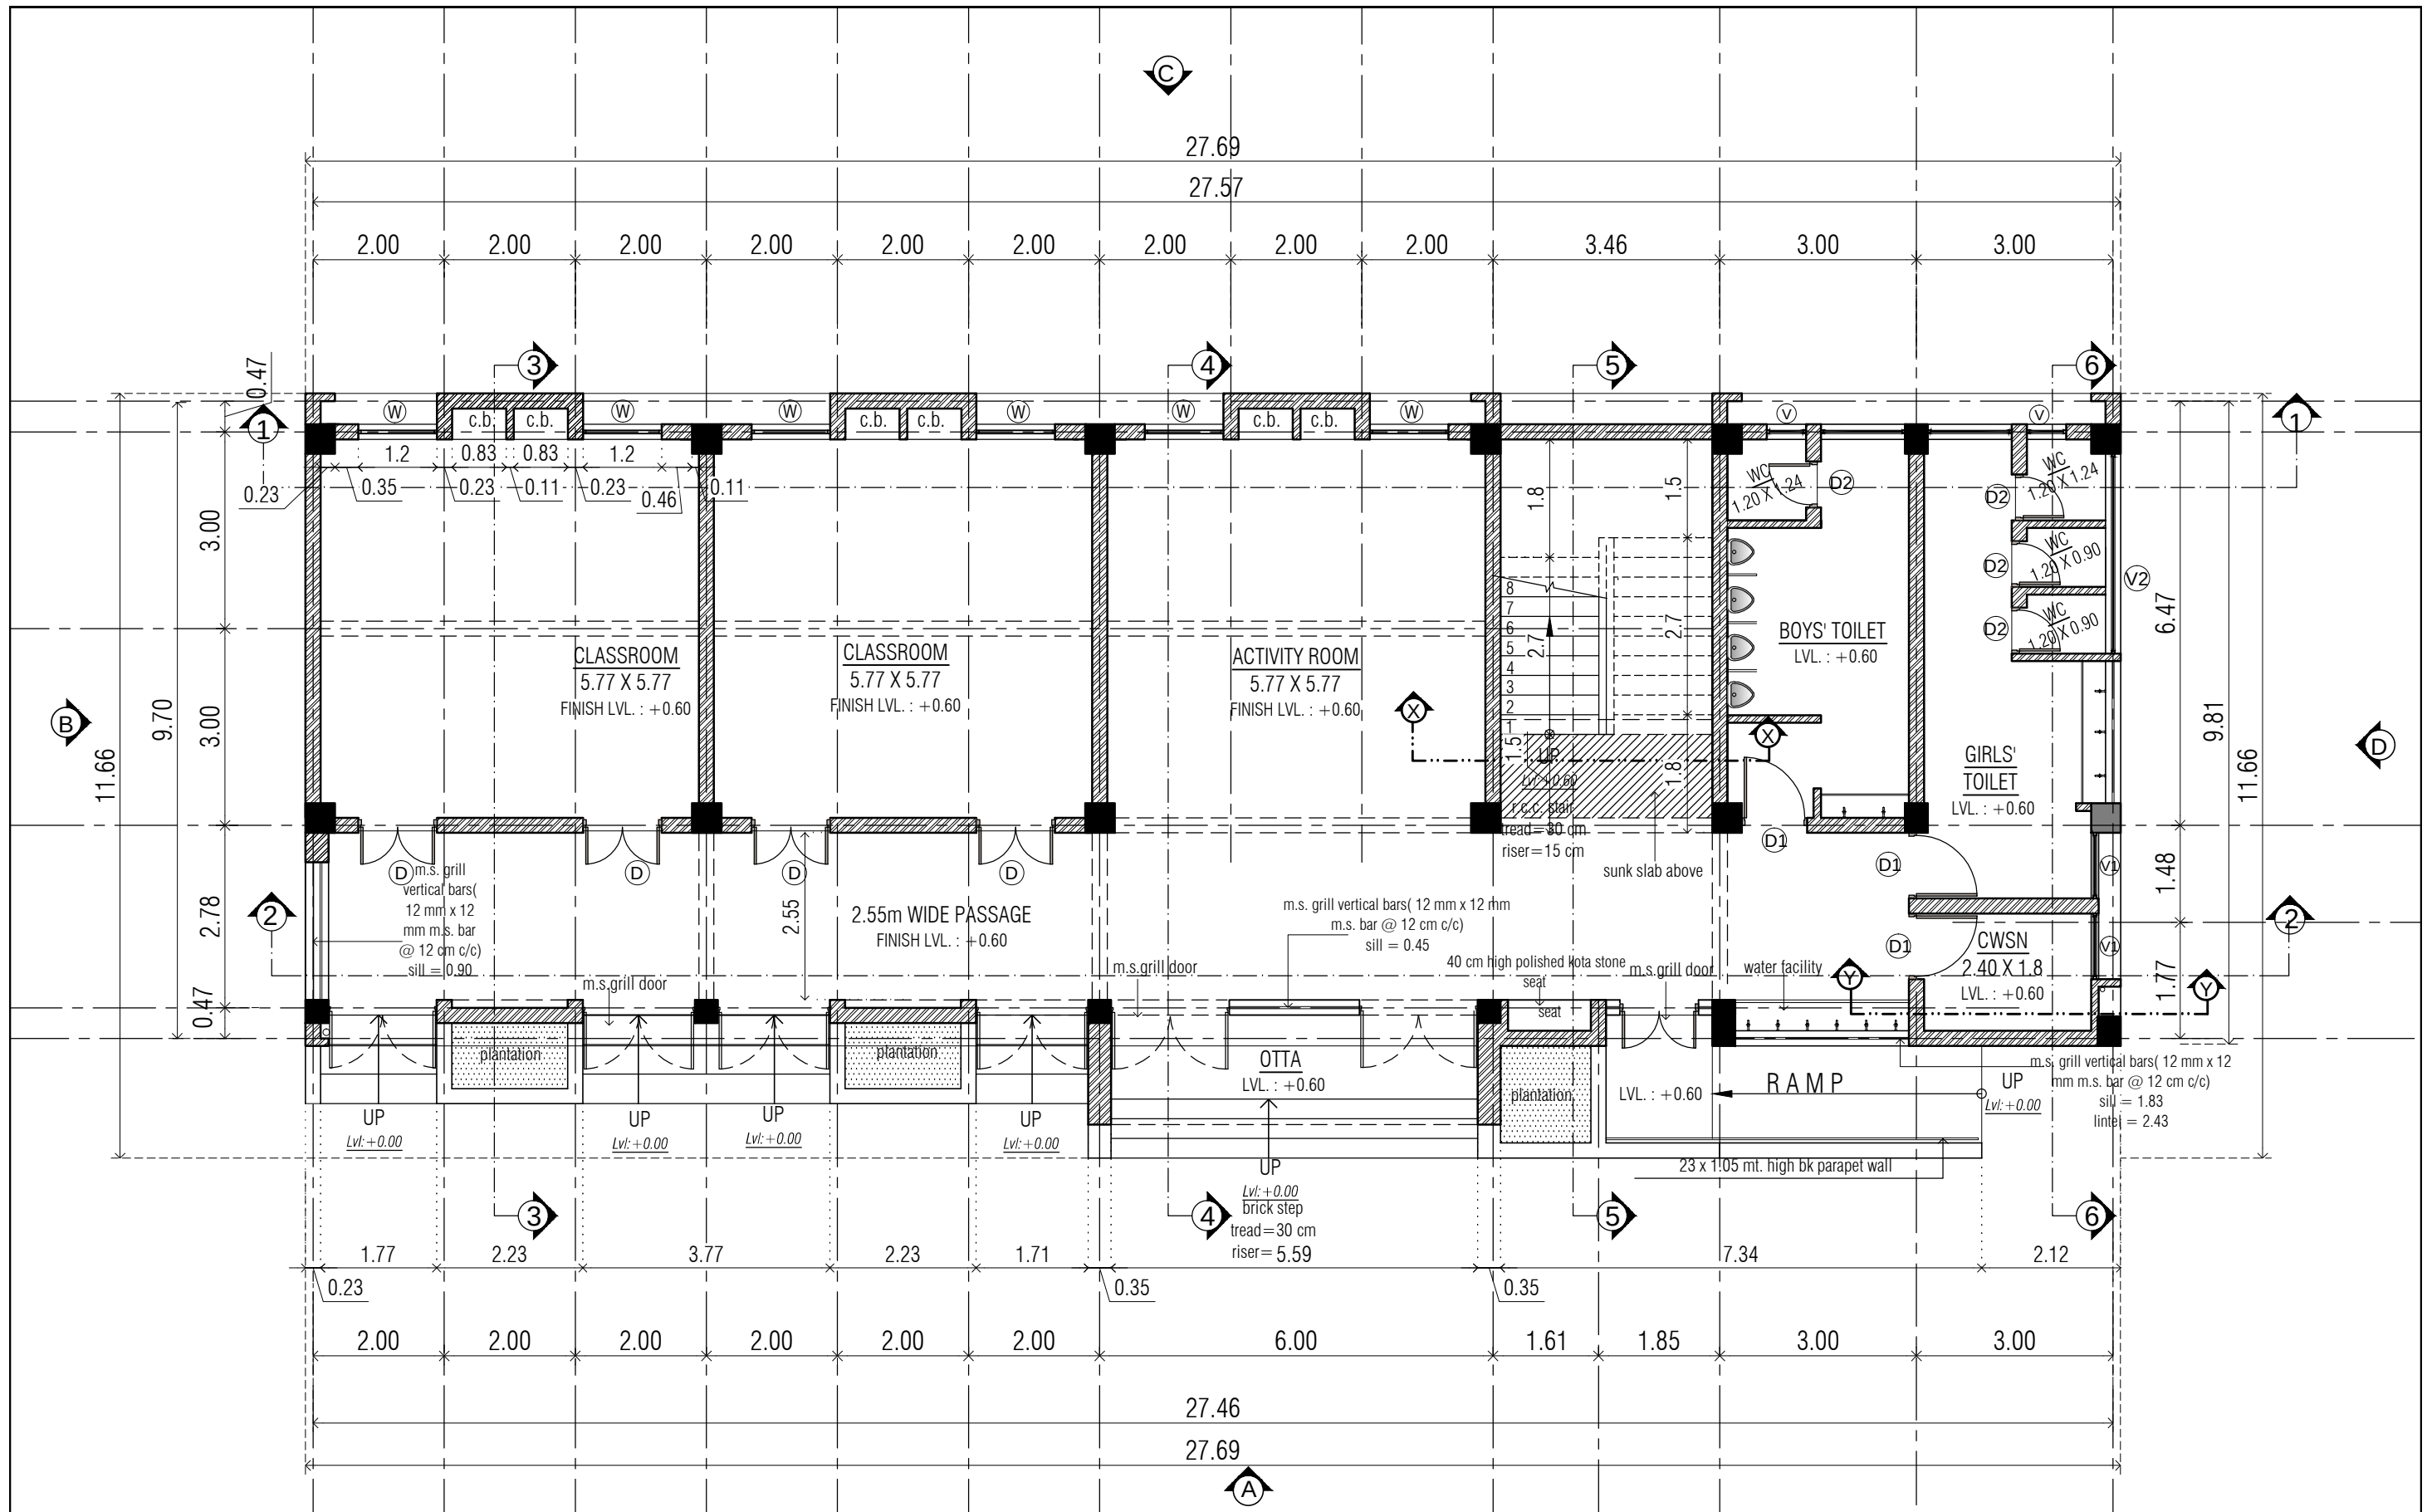

GROUND FLOOR PLAN		DOOR WINDOW SCHEDULE					PROJECT		DRG.NO.
		TYPE	SIZE	LINTEL	SILL	NOS.	LOCATION	8-L CLASSROOMS + TOILET BLOCK	
		D	1.20 X 2.43	BEAM BOTTOM	-	16	CLASS ROOM	PLACE :	1/10
		D1	1.00 X 2.43	BEAM BOTTOM	-	06	CWSN TOILET, TOILET	TALUKA :	
		D2	0.70 X 2.00	2.00	-	08	TOILETS	DIST :	
		D3	1.20 X 2.13	-	-	01	STAIRCABIN	DRAWN BY :	
		W	1.20 X 1.98	BEAM BOTTOM	0.45	16	CLASS ROOM	SCALE : N.T.S.	
		V	0.60 X 0.60	BEAM BOTTOM	-	04	TOILET	DATE :	
		V1	1.00 X 0.60	BEAM BOTTOM	-	02	CWSN, TOILET		
		V2	3.04 X 0.31	BEAM BOTTOM	-	02	CWSN, TOILET		

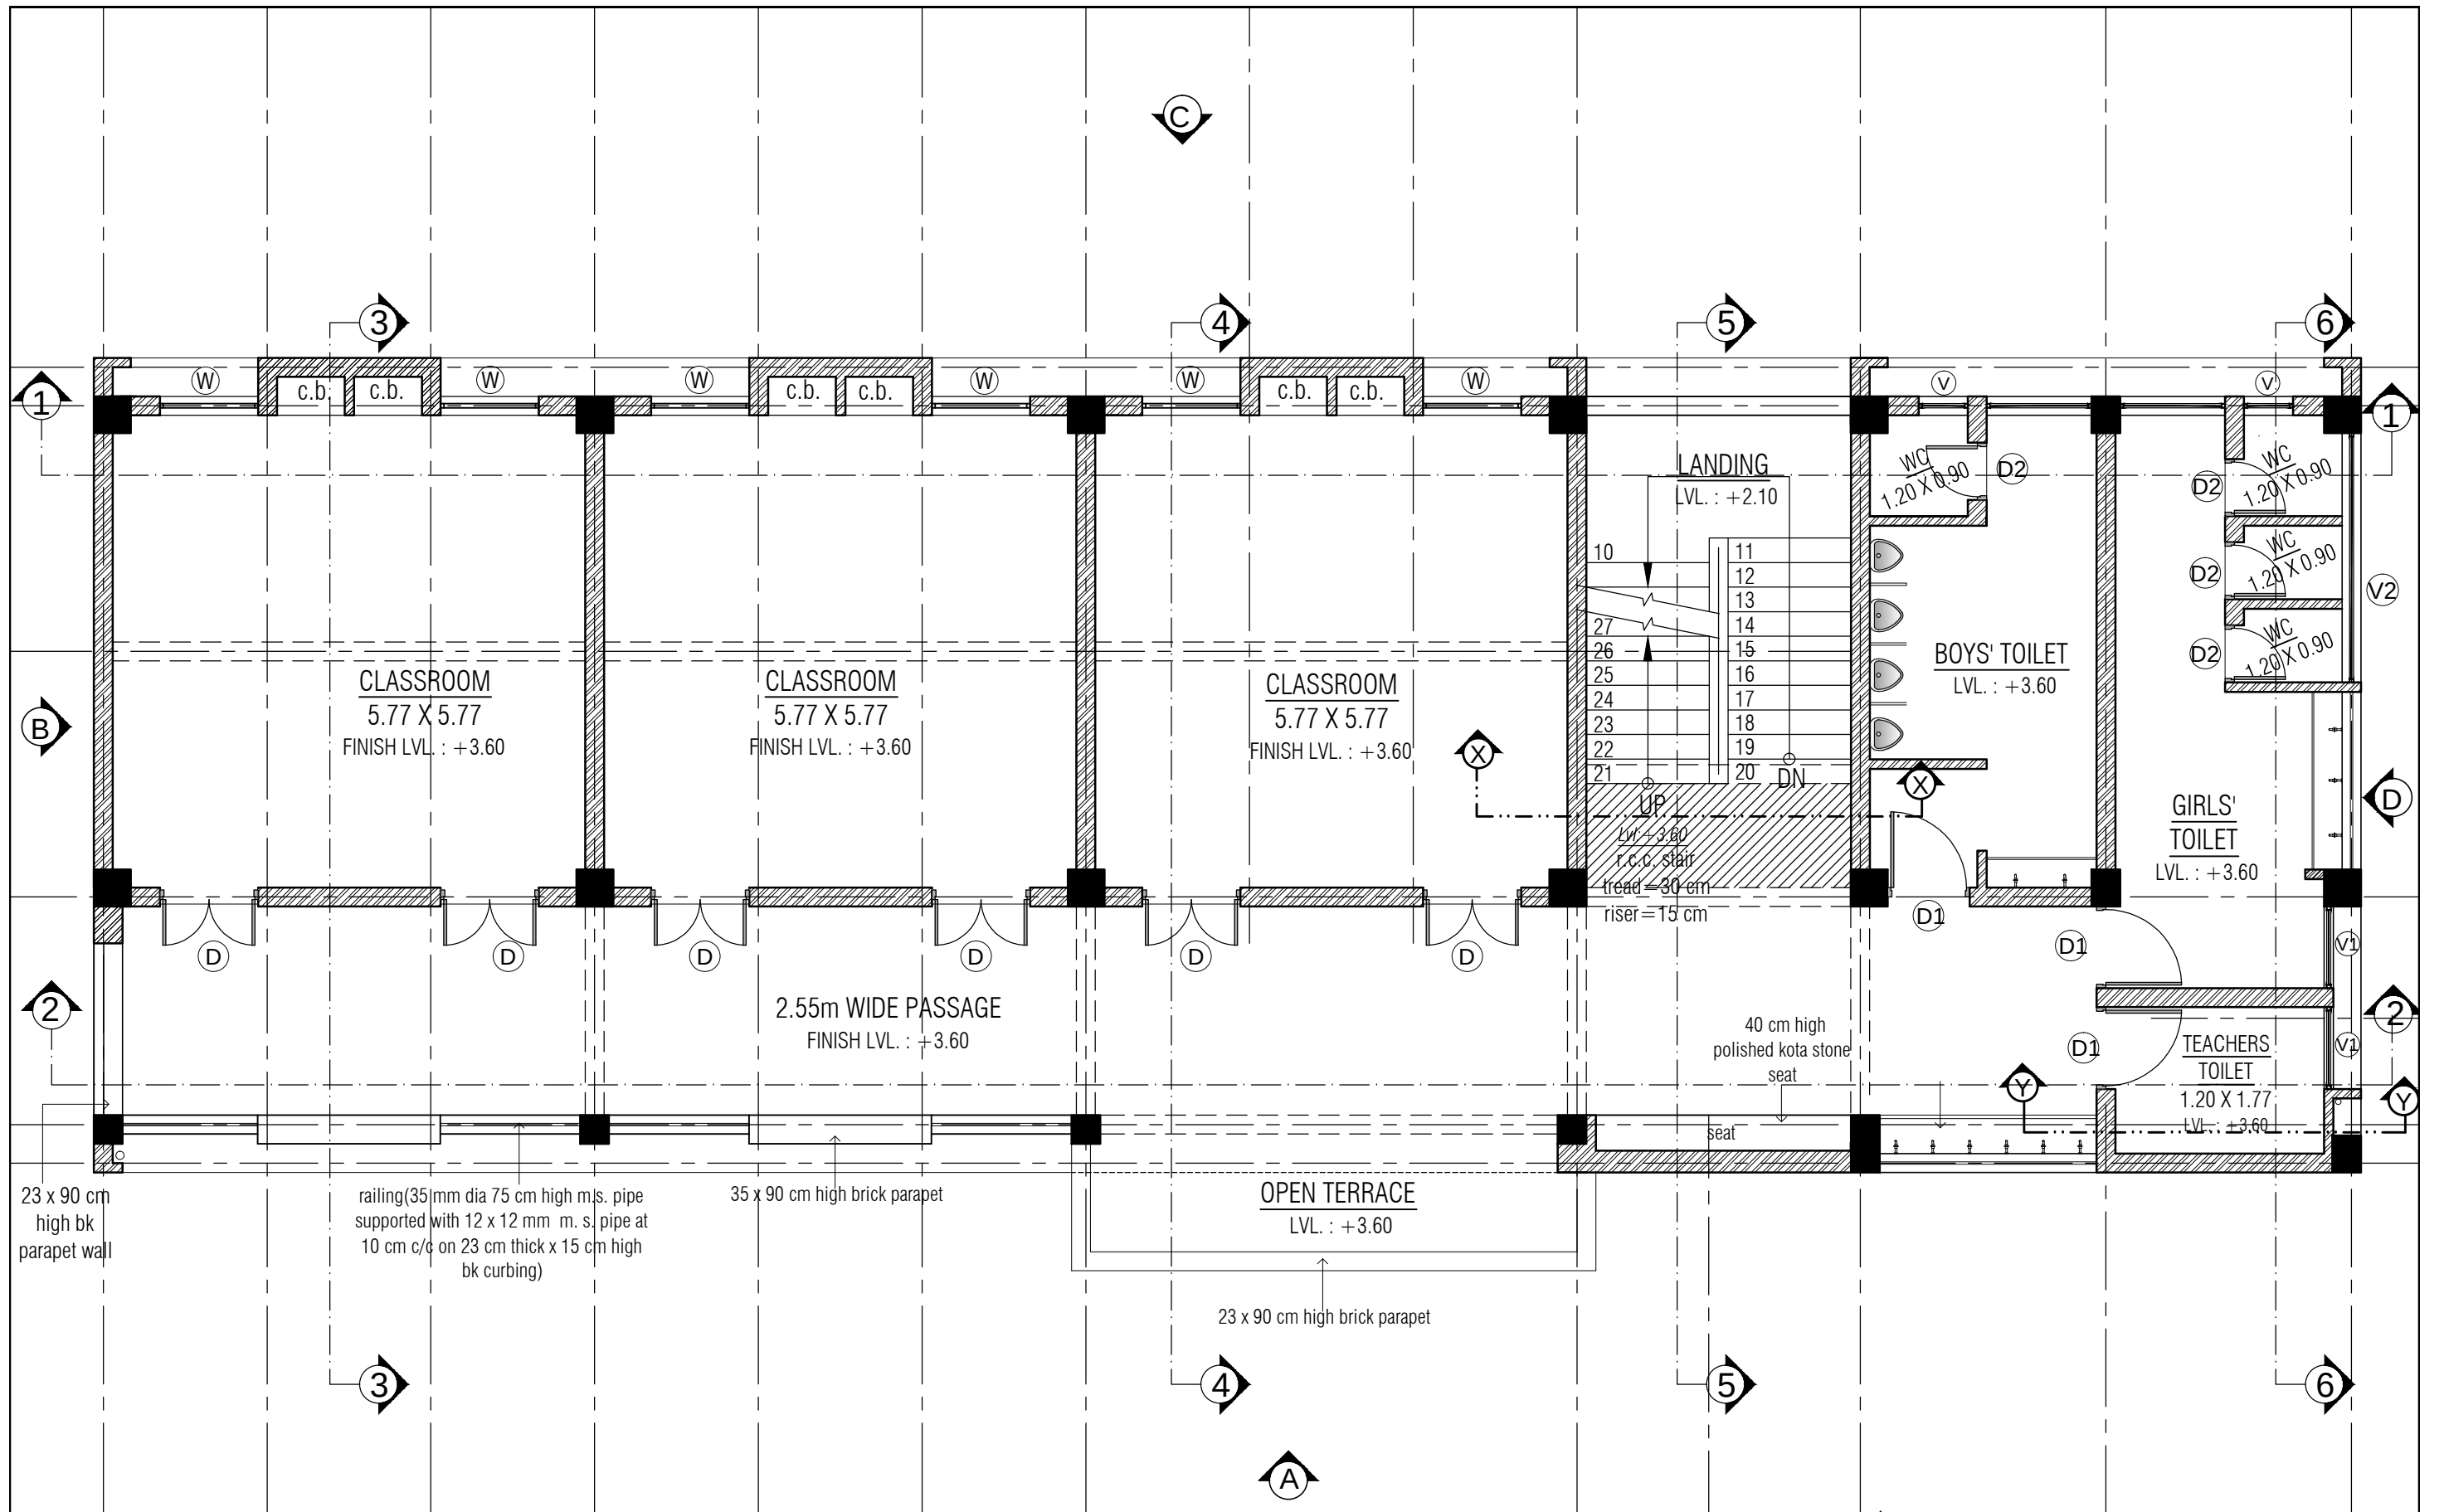

FIRST FLOOR PLAN		PROJECT 8-L CLASSROOMS + TOILET BLOCK	
PLACE :		TALUKA :	
DIST :		DRAWN BY :	
SCALE : N.T.S.		DATE :	
		DRG.NO. 2/10	

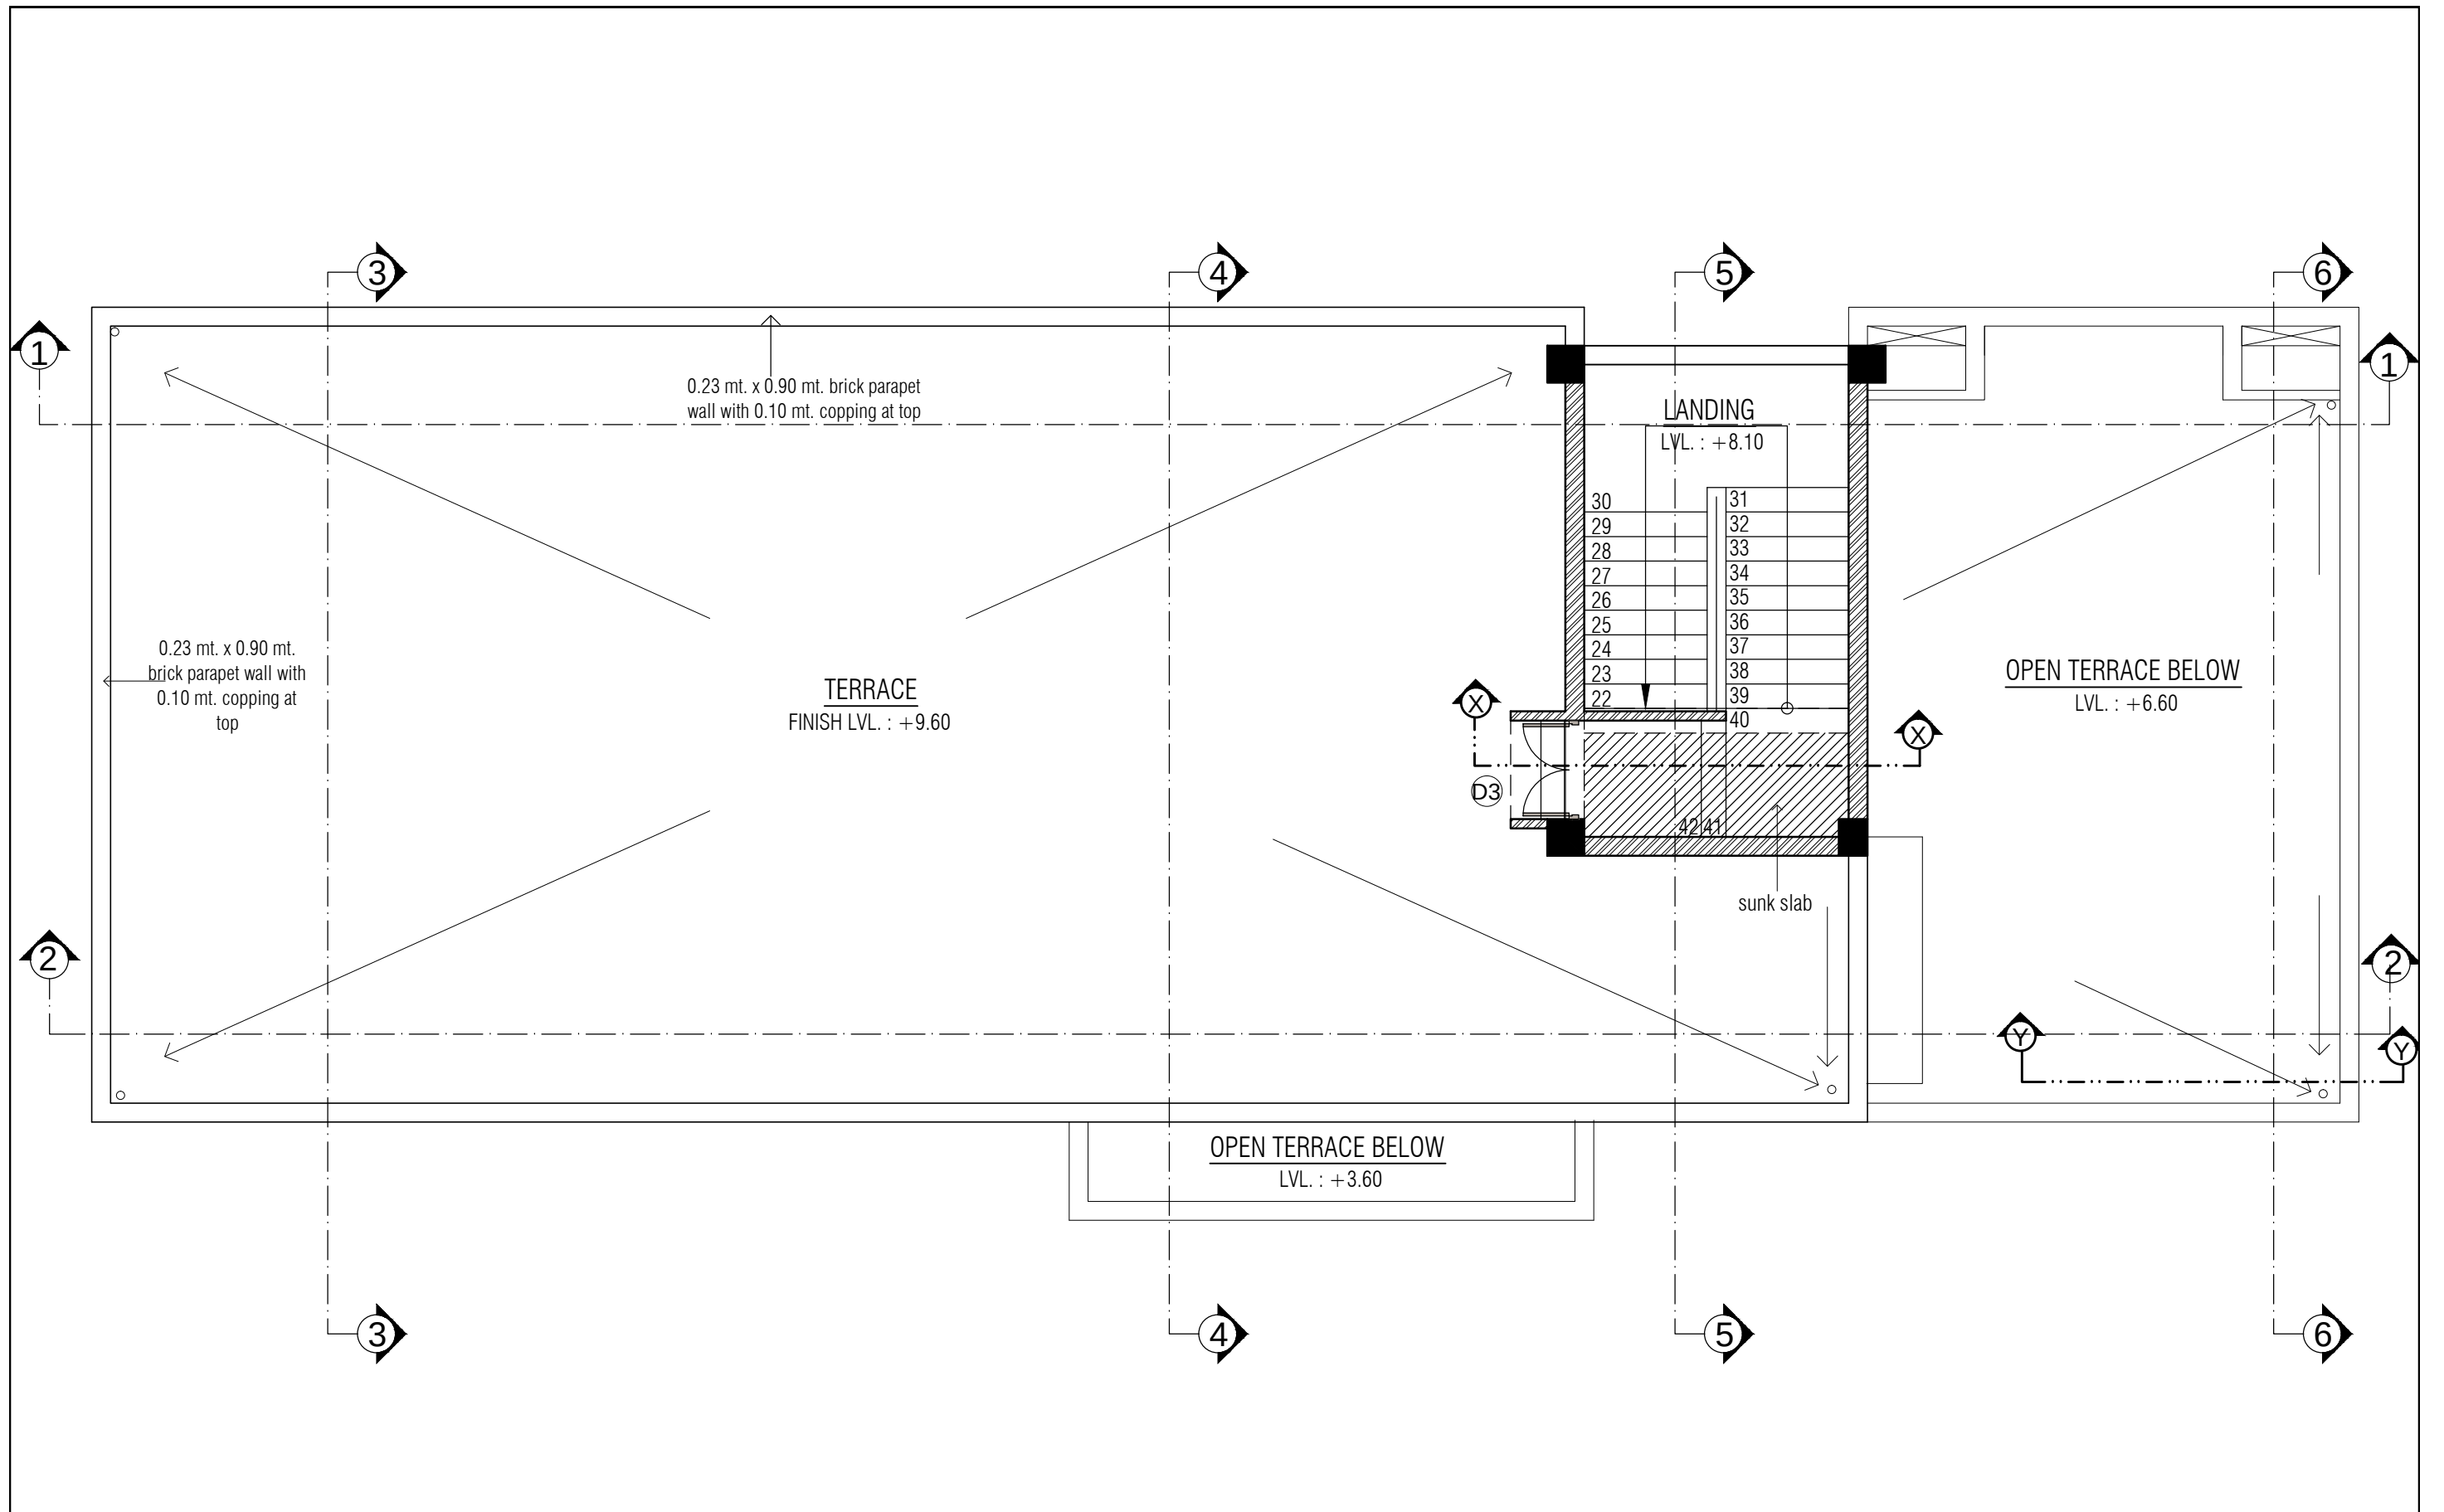

TERRACE PLAN

PROJECT
9-L CLASSROOMS + TOILET BLOCK
PLACE :
TALUKA ;
DIST :

DRAWN BY :

SCALE : N.T.S.


DATE :

DRG.NO.

4/10






SECTION -1-1

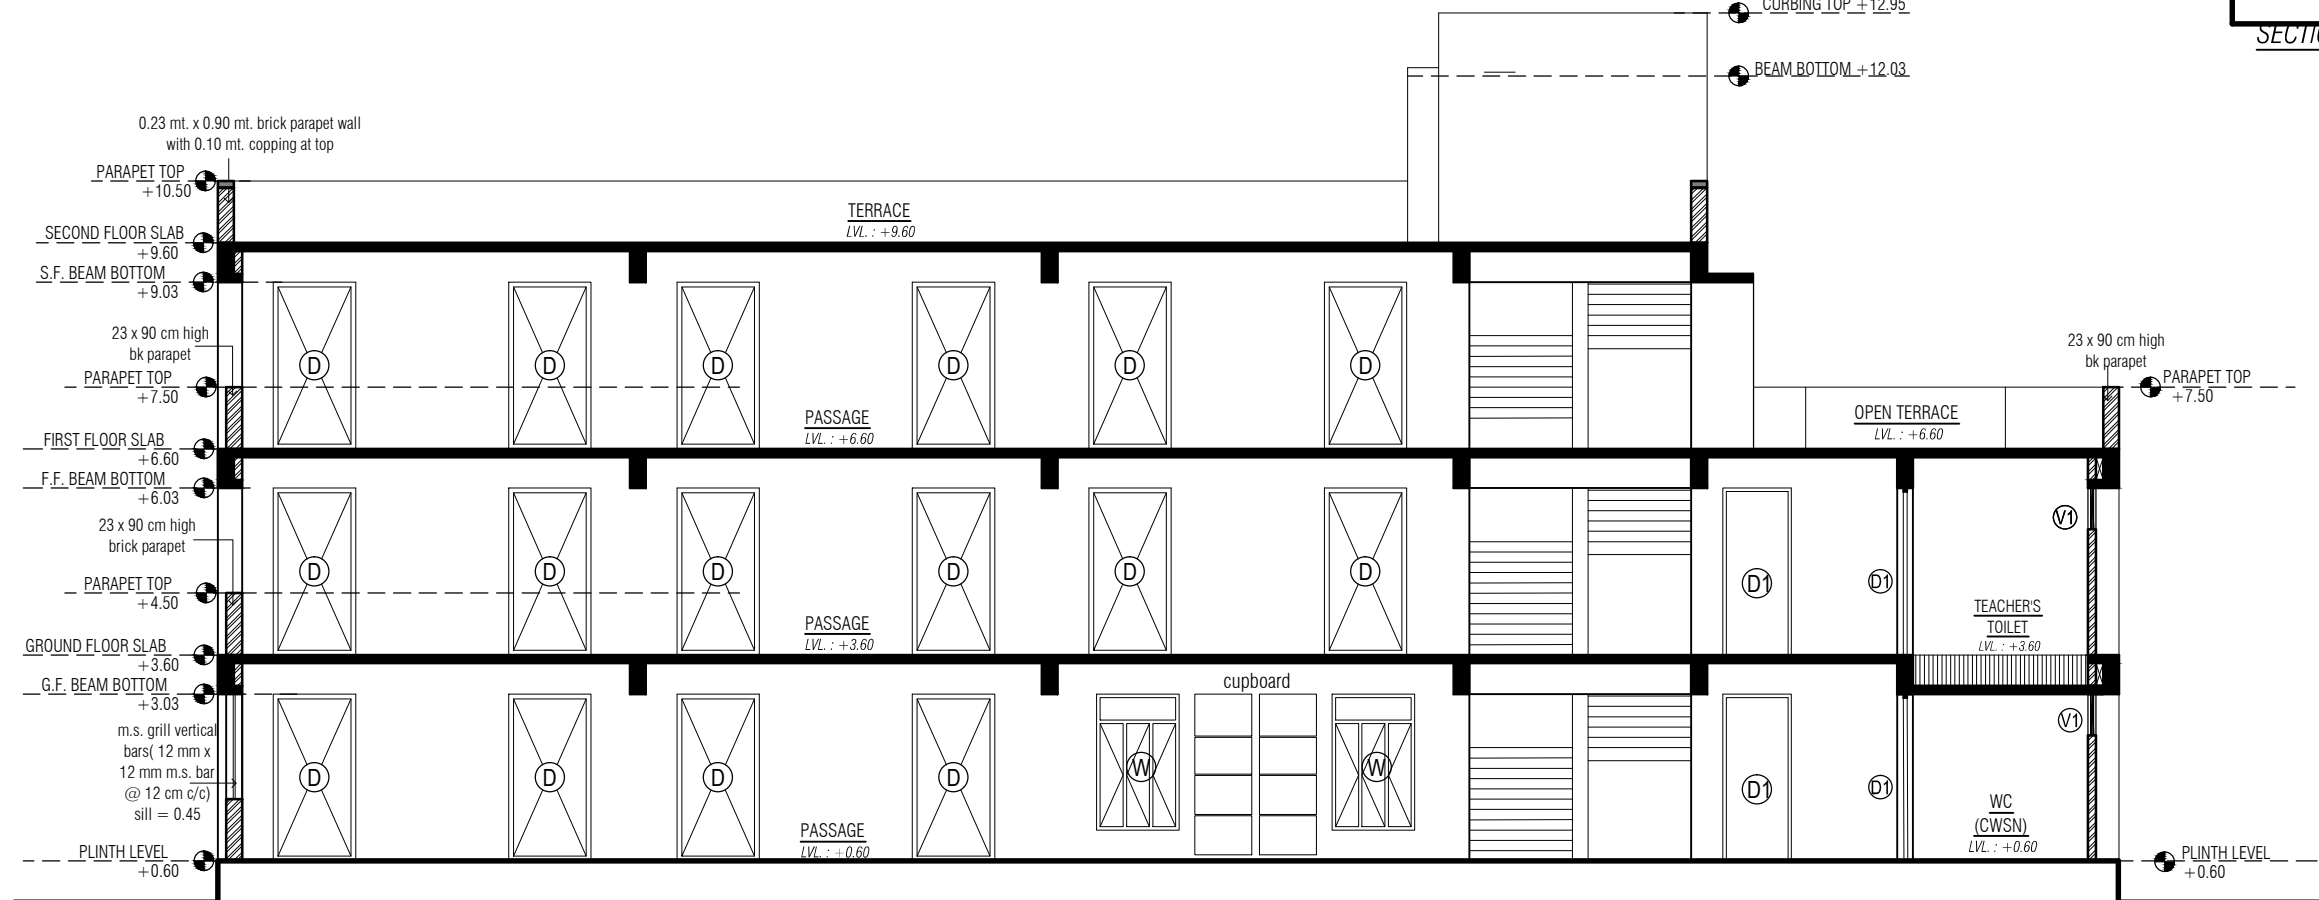

SECTION -2-2

PROJECT		
8-L CLASSROOMS + TOILET BLOCK		
PLACE :		
TALUKA ;		
DIST :		
DRAWN BY :		DRG.NO.
SCALE : N.T.S.		
DATE :		
		5/10

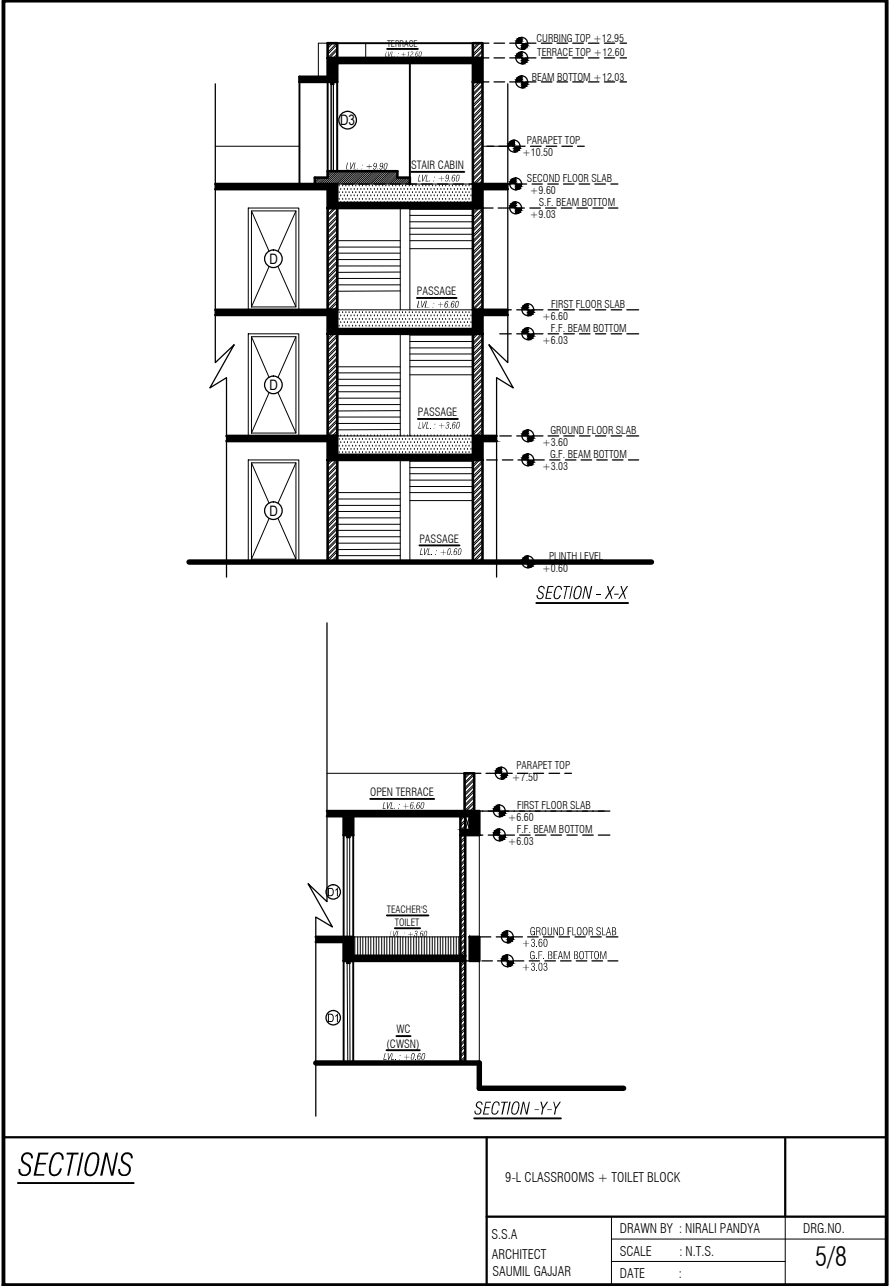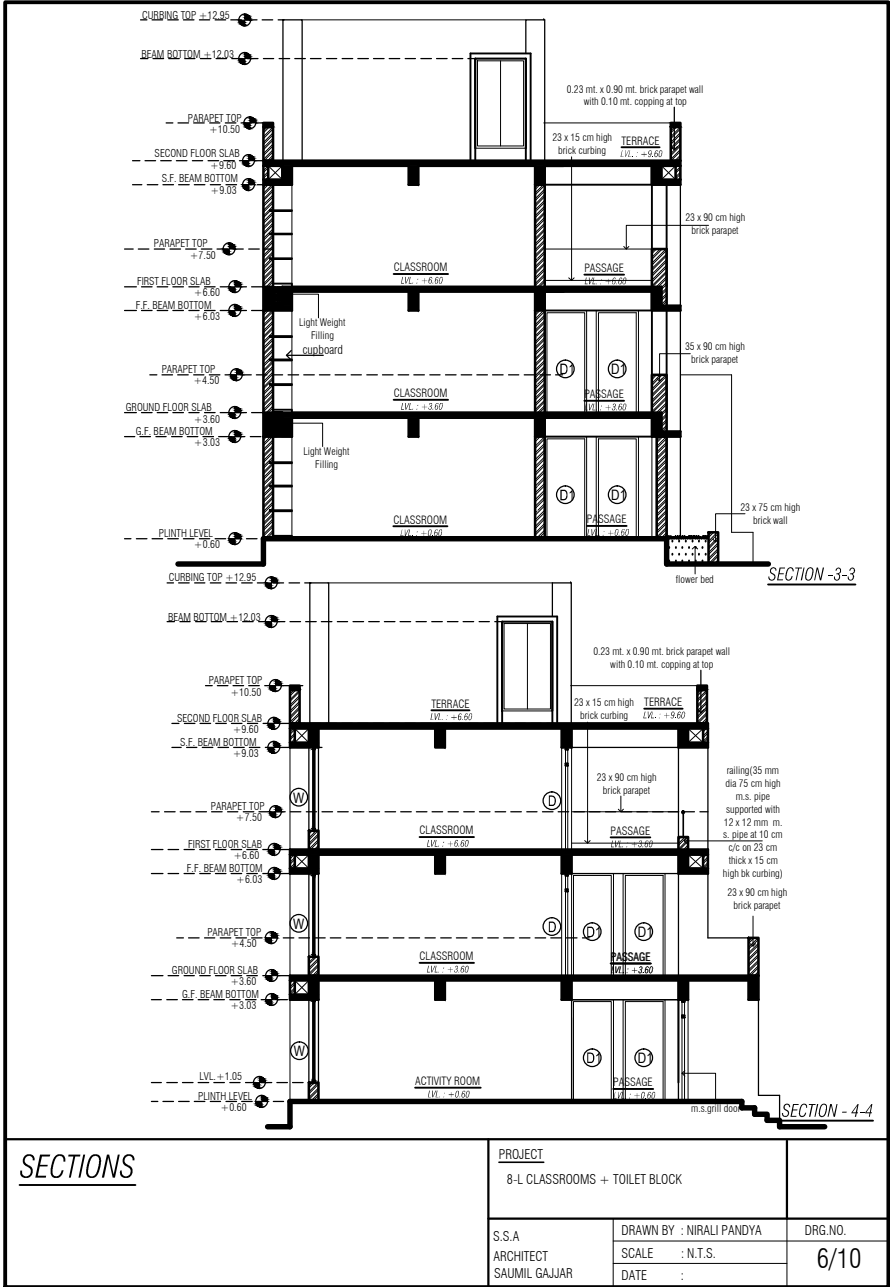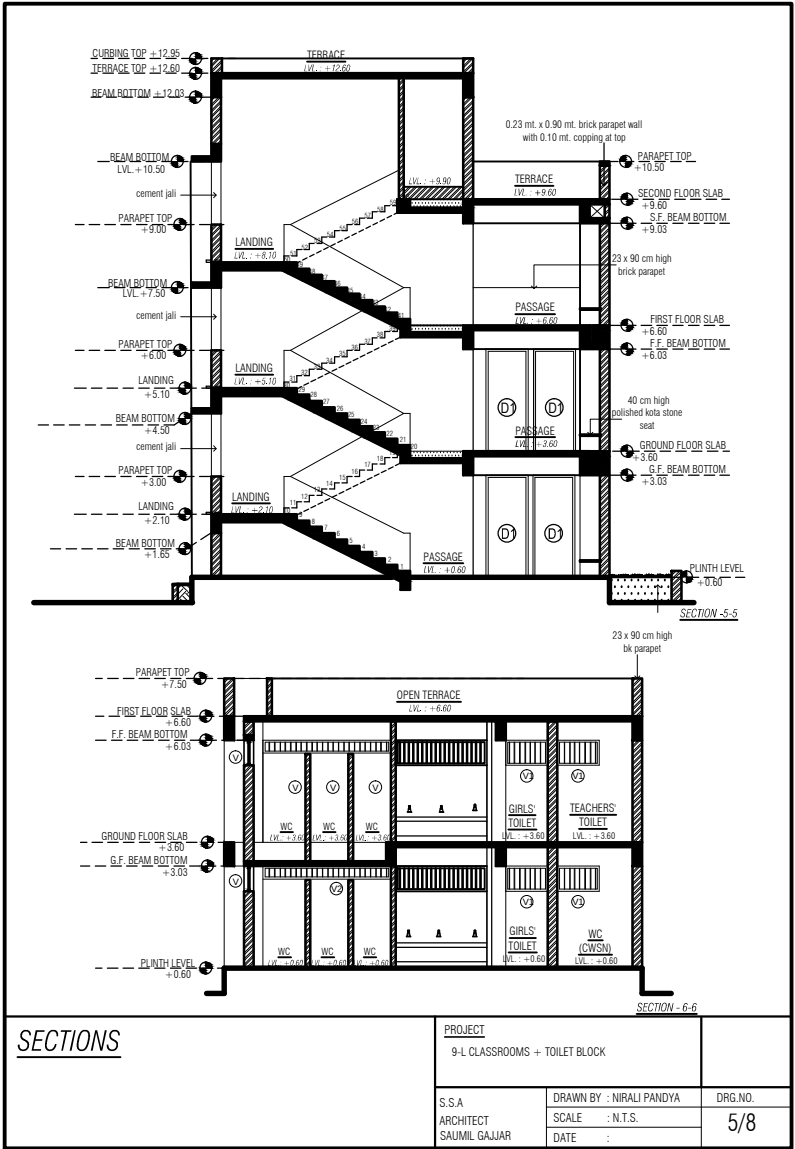



DRG.NO.
3/10