




ARCHITECTURAL DRAWINGS

FOR

9 E DESIGN G+2

SAMAGRA SHIKSHA

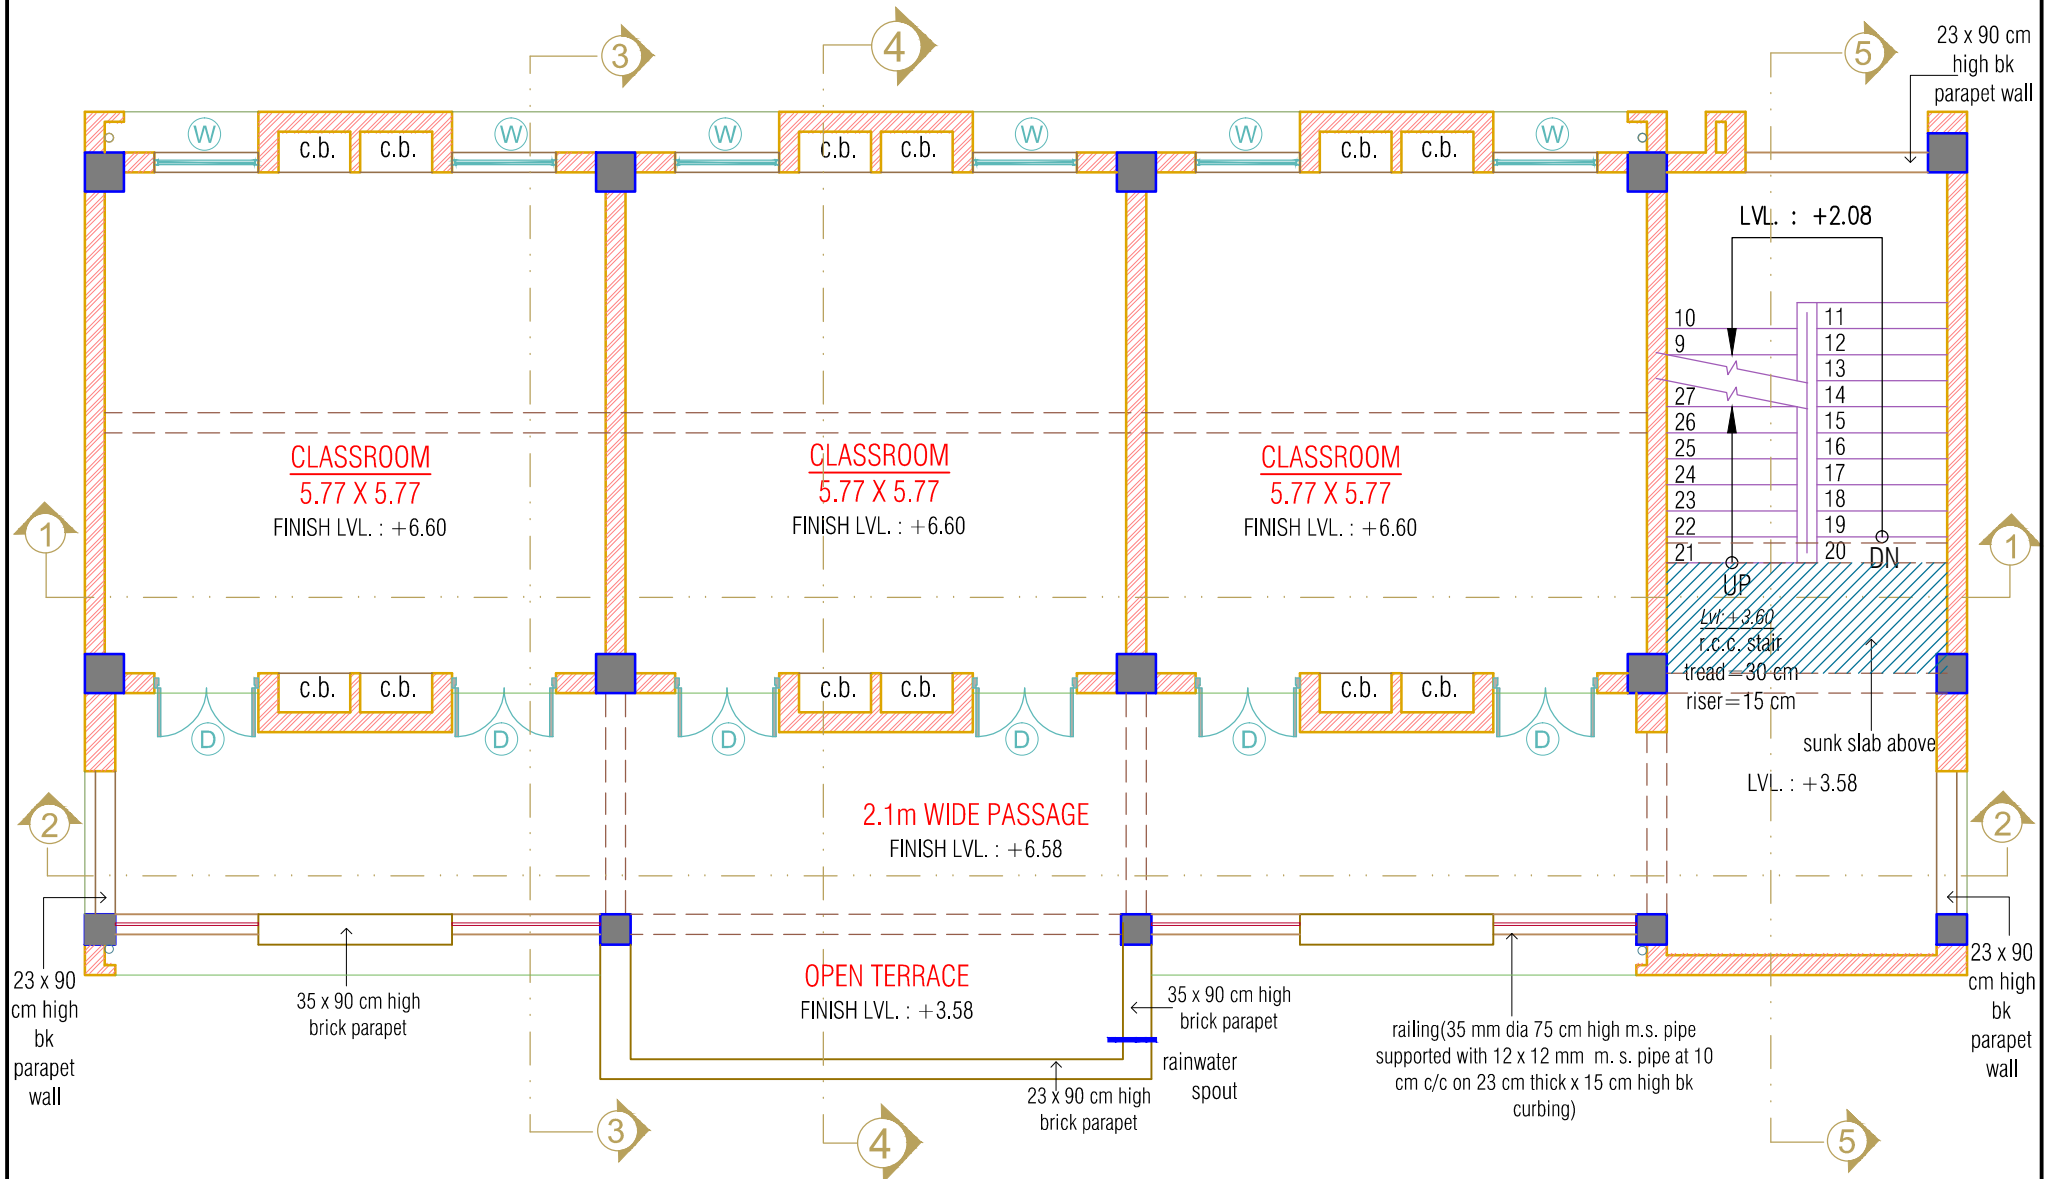

SECOND FLOOR PLAN

PROJECT
9-F CLASS ROOM

S.S.A


DRAWN BY :

SCALE : N.T.S.

DATE : 22/06/2017

DRG.NO.

3/8

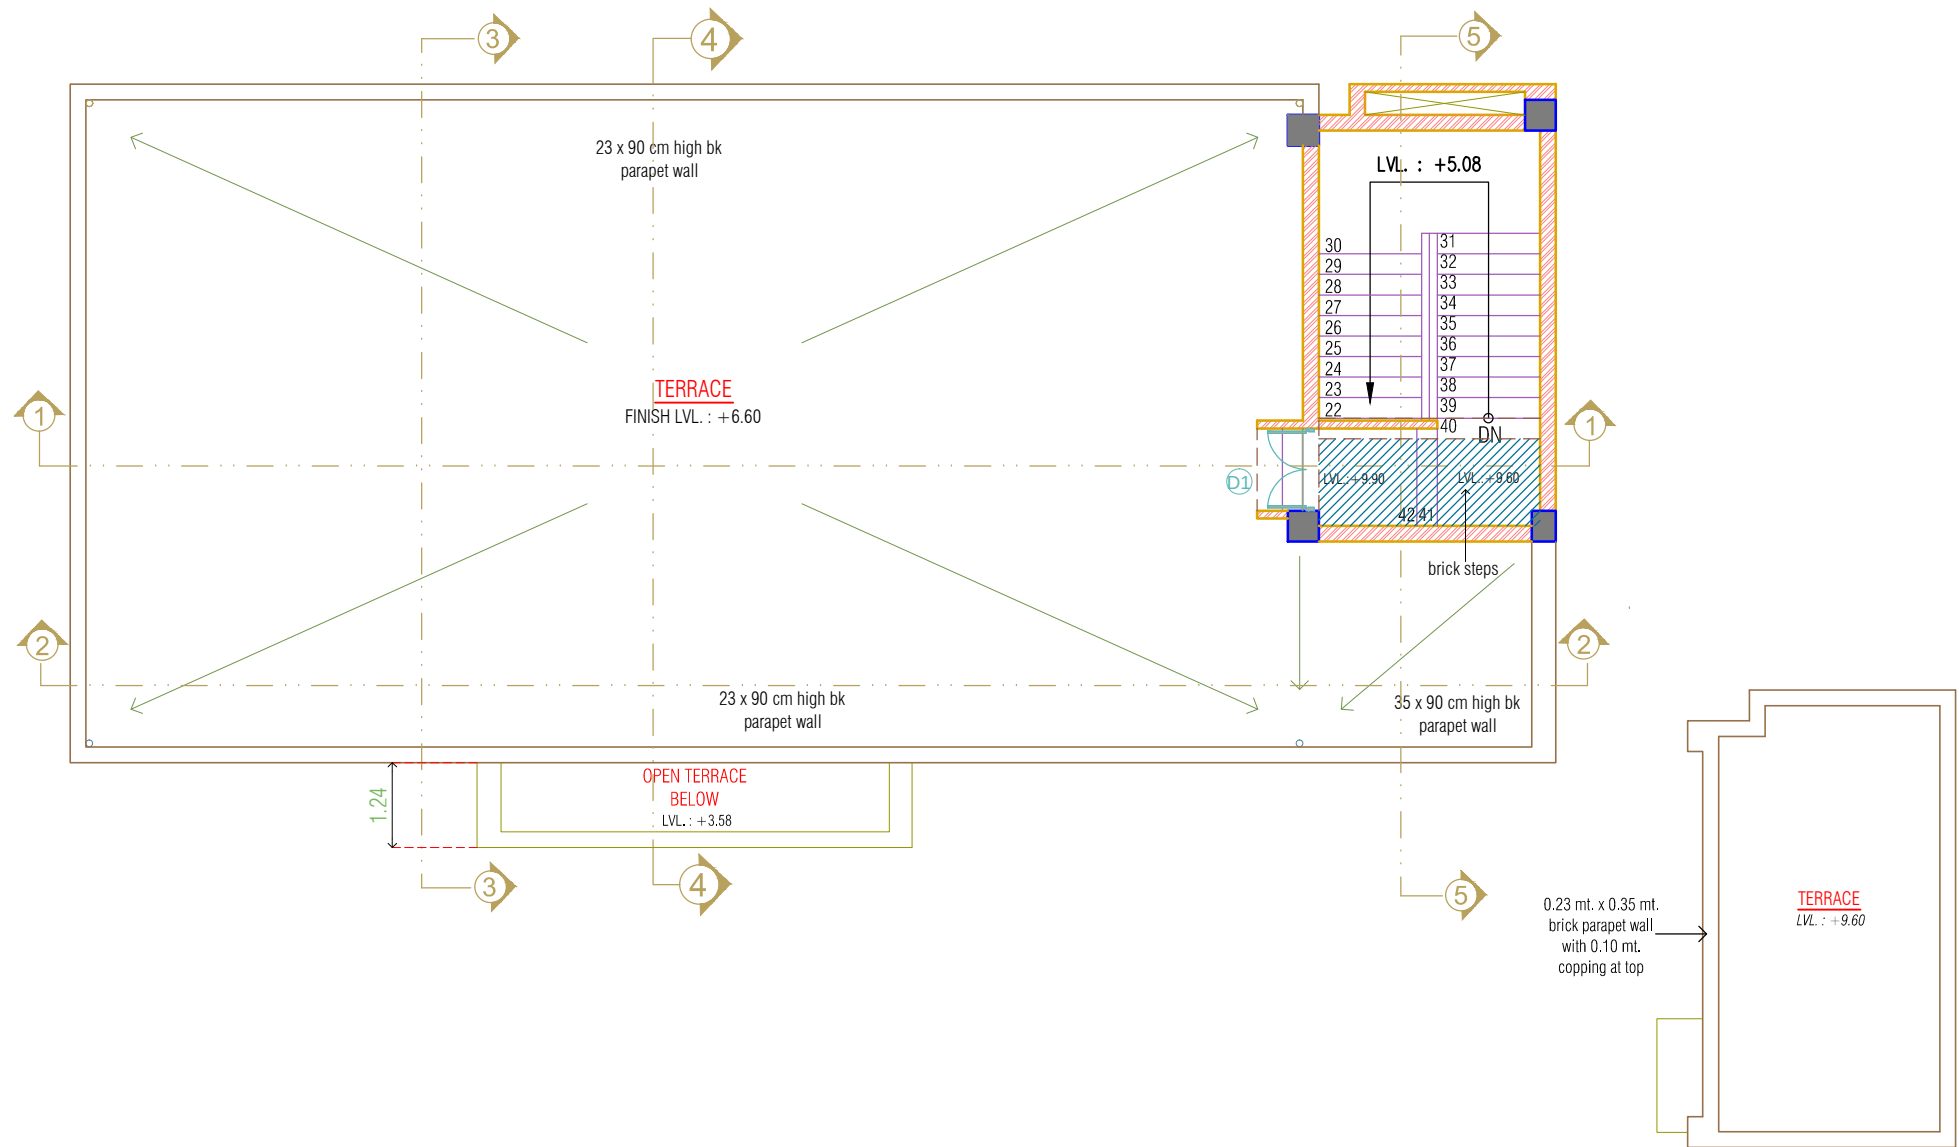

TERRACE PLAN

PROJECT
9-F CLASS ROOM

S.S.A

DRAWN BY :

SCALE : N.T.S.


DATE : 22/06/17

DRG.NO.

4/8




ELEVATION - A

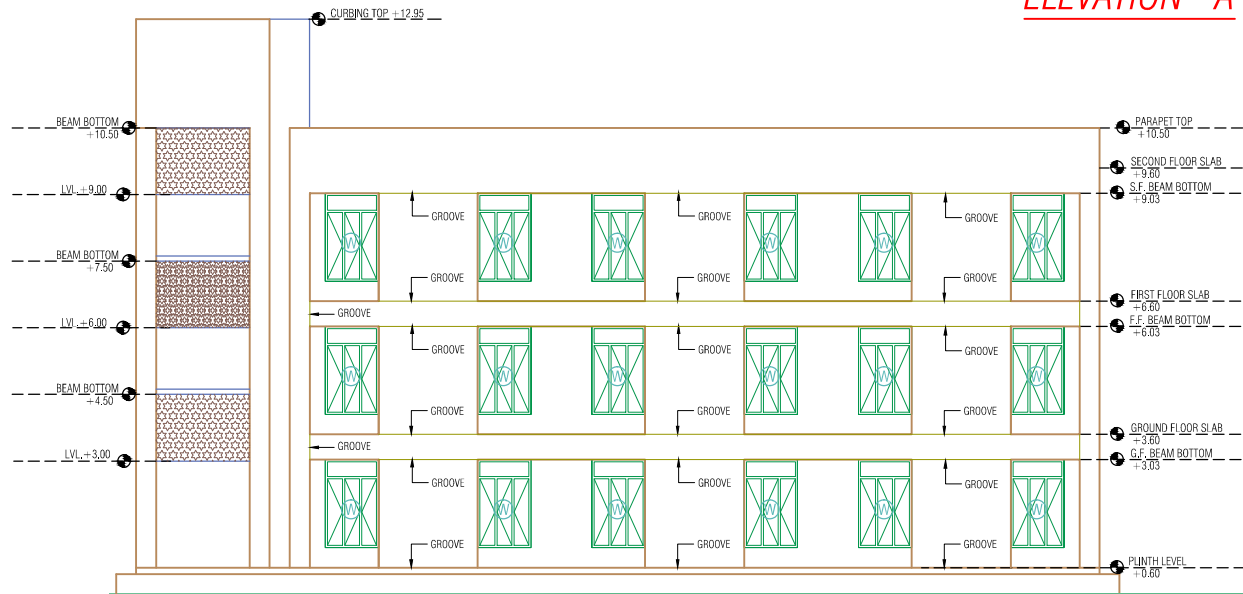


ELEVATION - C

ELEVATIONS

PROJECT 9-F CLASSROOMS		
S.S.A	DRAWN BY :	DRG. NO.
	SCALE : N.T.S.	5/8
	DATE : 22/06/17	

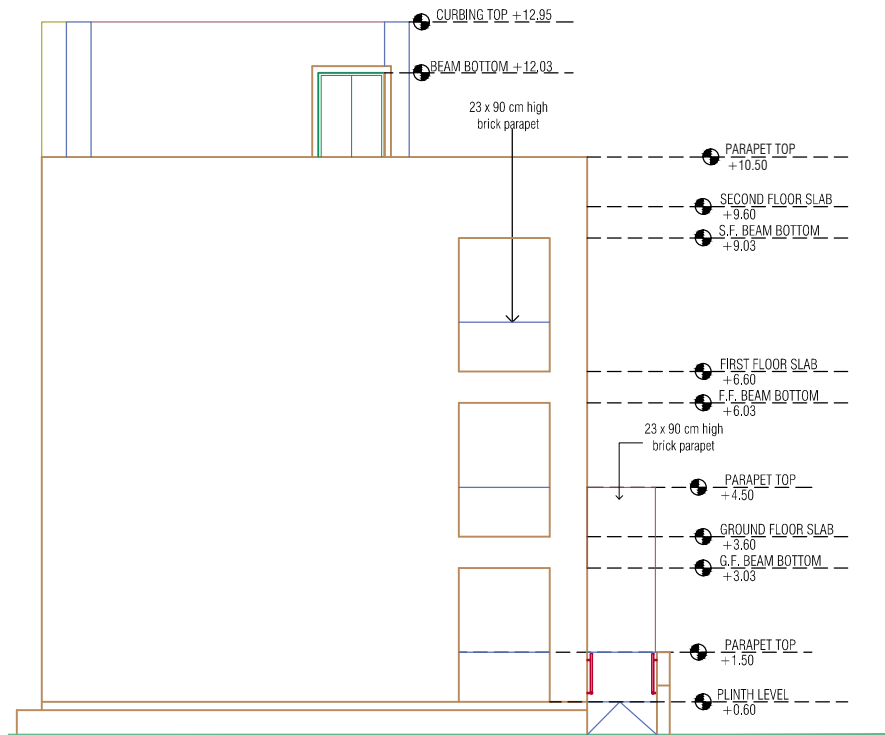

ELEVATION -B

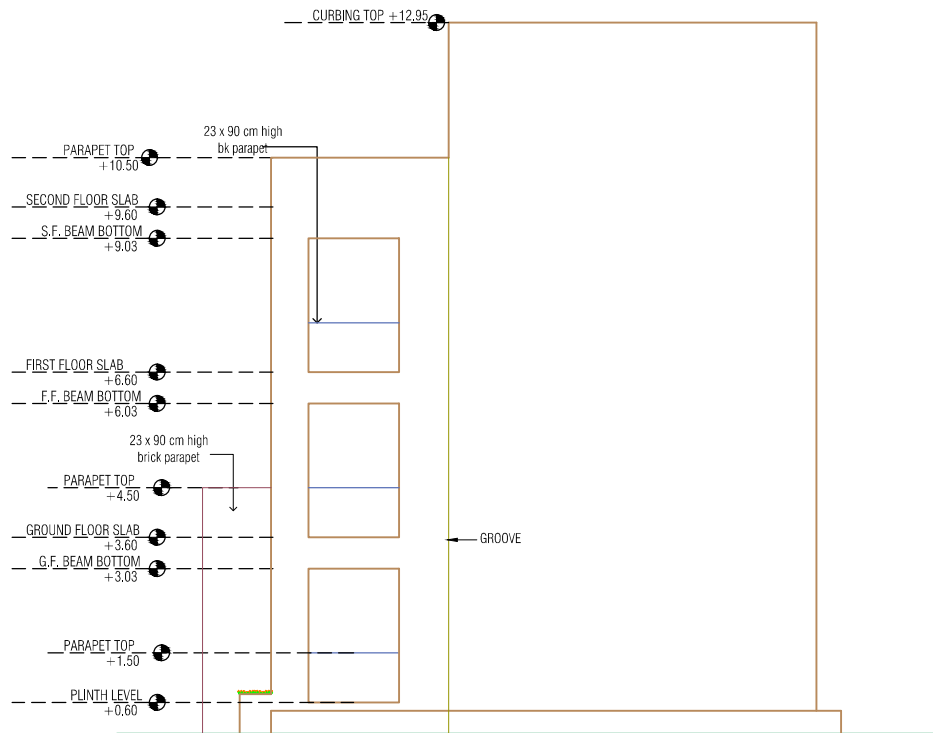

ELEVATION -D

ELEVATIONS

PROJECT

9-F CLASSROOMS

S.S.A
ARCHITECT
SAUMIL GAJJAR



DRAWN BY :

SCALE : N.T.S.

DATE : 22/06/17


DRG.NO.

6/8

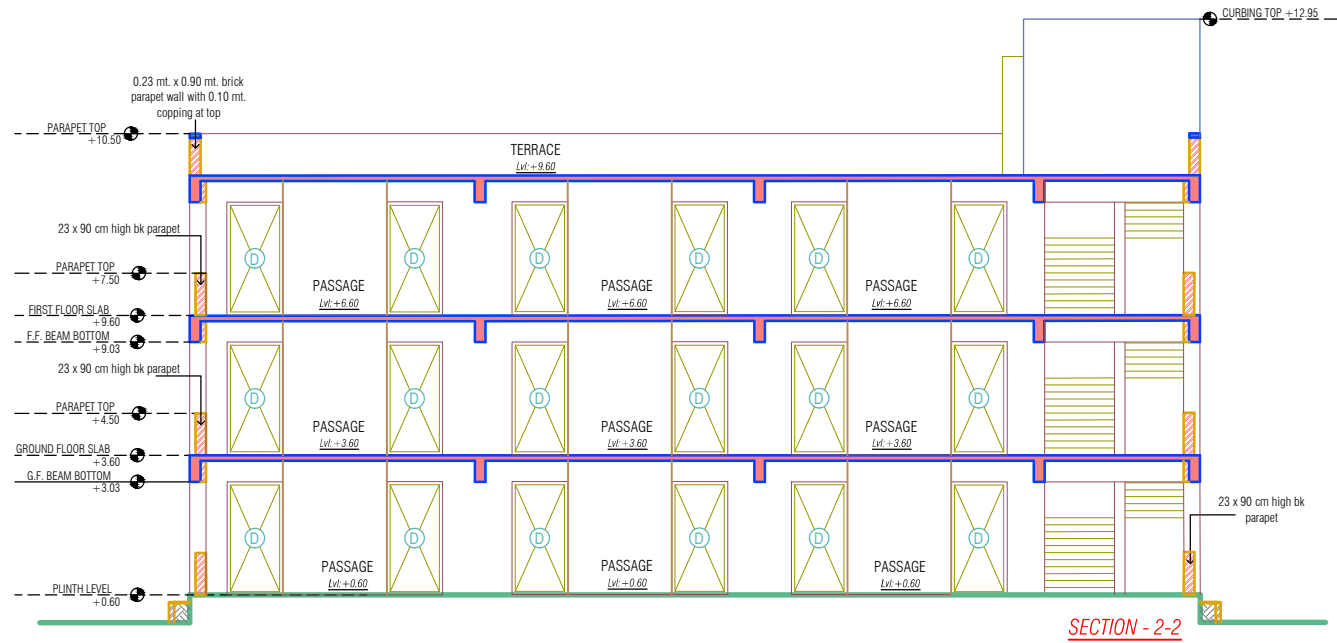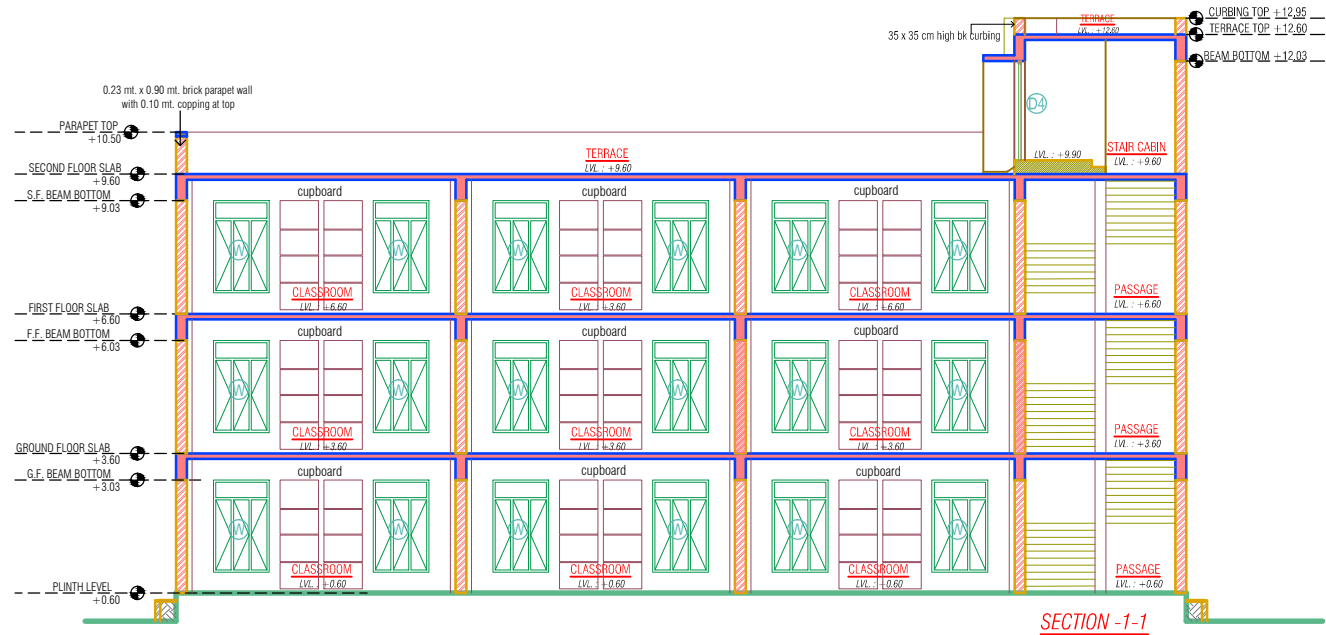


SECTIONS


PROJECT		
9-F CLASSROOMS		
S.S.A	DRAWN BY :	DRG.NO.
	SCALE : N.T.S.	7/8
	DATE : 22/06/17	

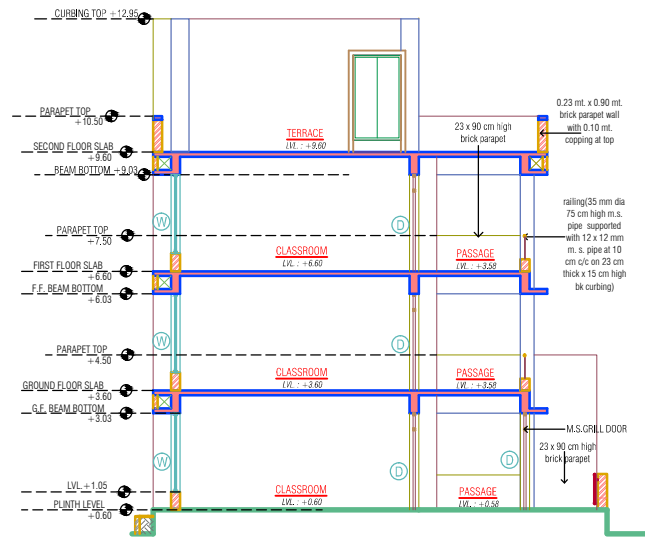

SECTION - 3-3

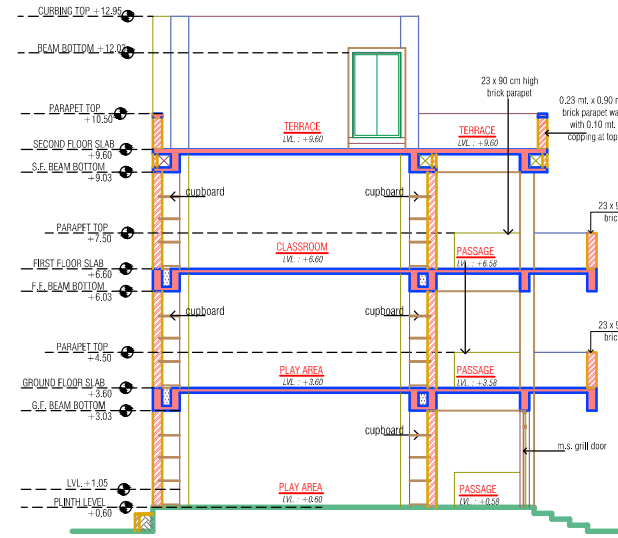

SECTION - 4-4

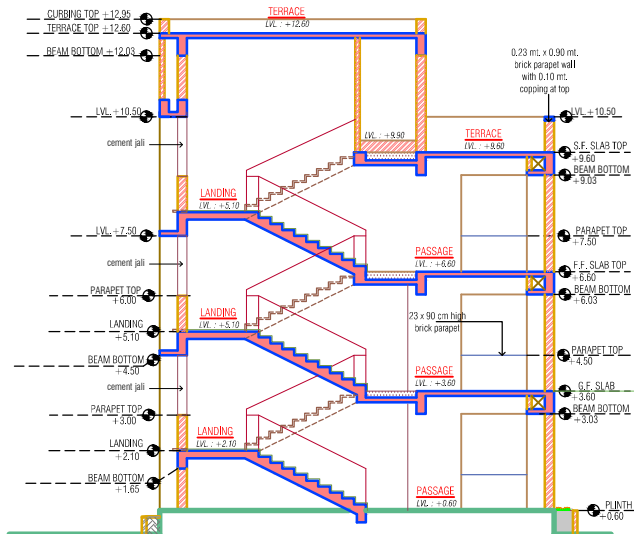

SECTION - 5-5

SECTIONS

PROJECT		
9-F CLASSROOMS		
S.S.A	DRAWN BY :	DRG.NO.
	SCALE : N.T.S.	8/8
	DATE : 22/06/17	