




ARCHITECTURAL DRAWINGS

9 L _ G+2 + TOILET


SAMGRA SHIKSHA

GROUND FLOOR PLAN

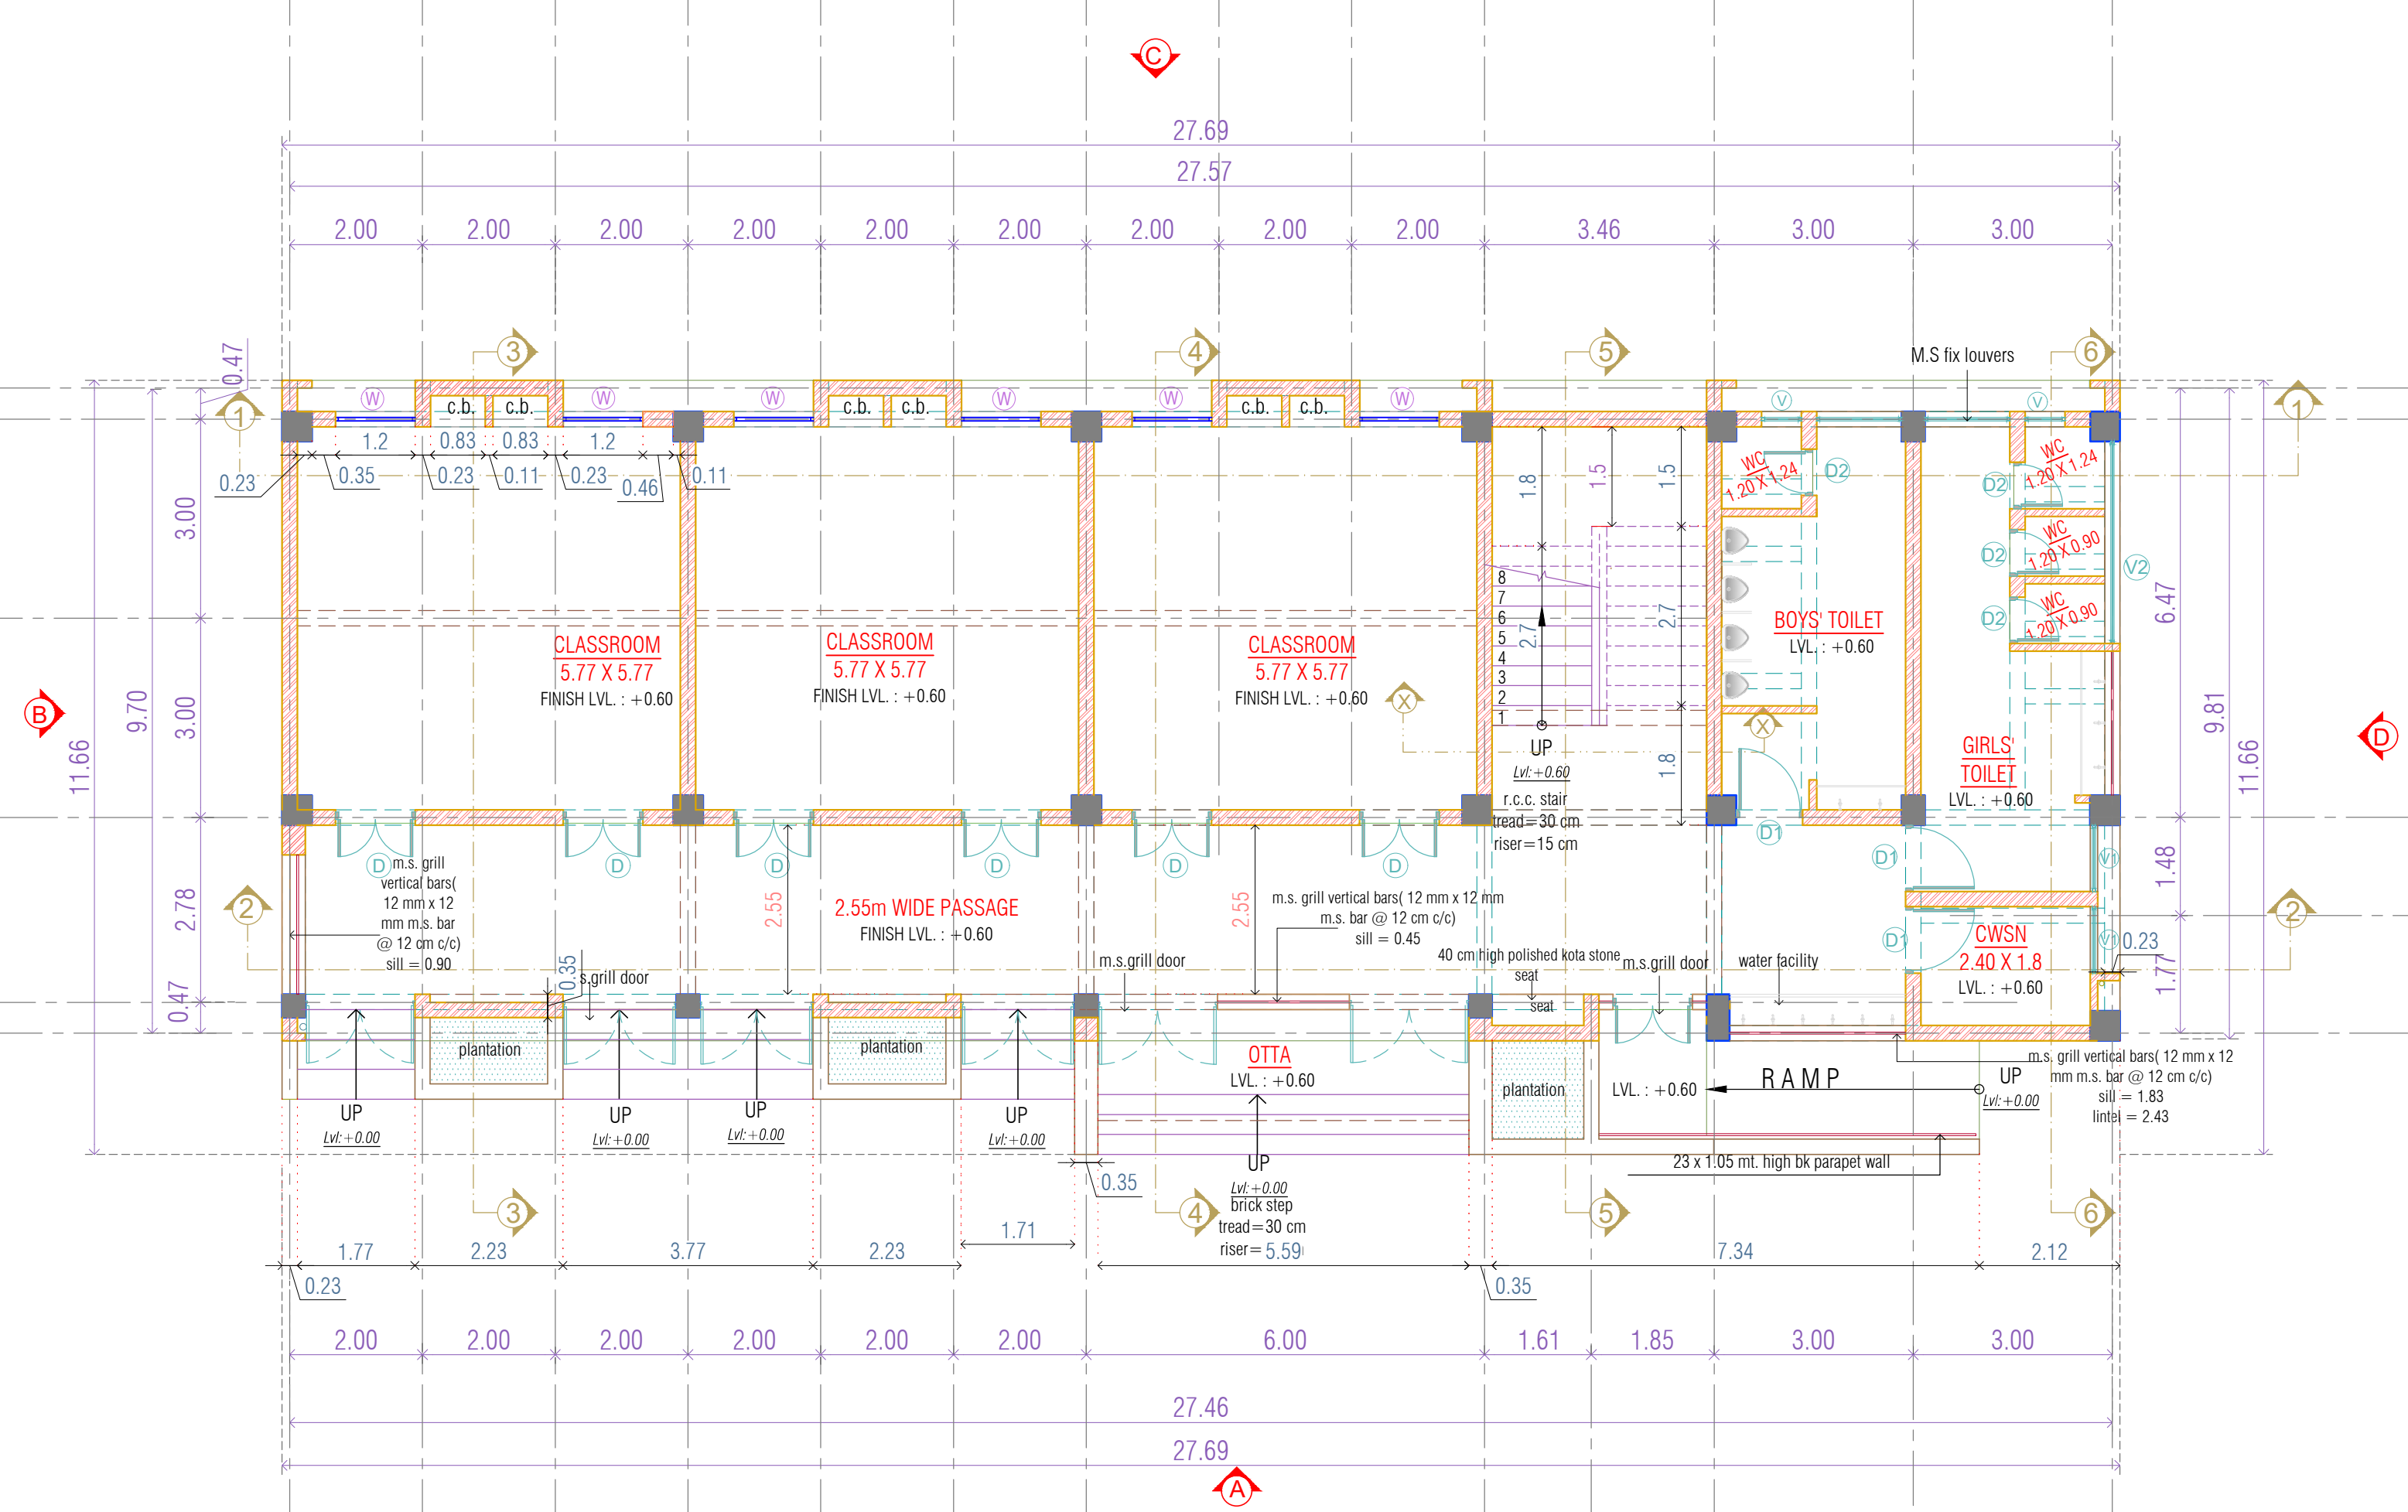


DOOR WINDOW SCHEDULE					
TYPE	SIZE	LINTEL	SILL	NOS.	LOCATION
D	1.20 X 2.43	BEAM BOTTOM	-	18	CLASS ROOM
D1	1.00 X 2.43	BEAM BOTTOM	-	06	CWSN TOILET, TOILET
D2	0.70 X 2.00	2.00	-	08	TOILETS
D3	1.16 X 2.13	-	-	01	STAIRCABIN
W	1.20 X 1.98	BEAM BOTTOM	0.45	16	CLASS ROOM
V	0.60 X 0.60	BEAM BOTTOM	-	04	TOILET
V1	1.00 X 0.60	BEAM BOTTOM	-	02	CWSN ,TOILET
V2	3.04 X 0.31	BEAM BOTTOM	-	02	CWSN ,TOILET

PROJECT		
9-L CLASSROOMS + TOILET BLOCK		
PLACE :		
TALUKA ;		
DIST :		
DRAWN BY :		DRG.NO.
SCALE : N.T.S.		1/10
DATE :		

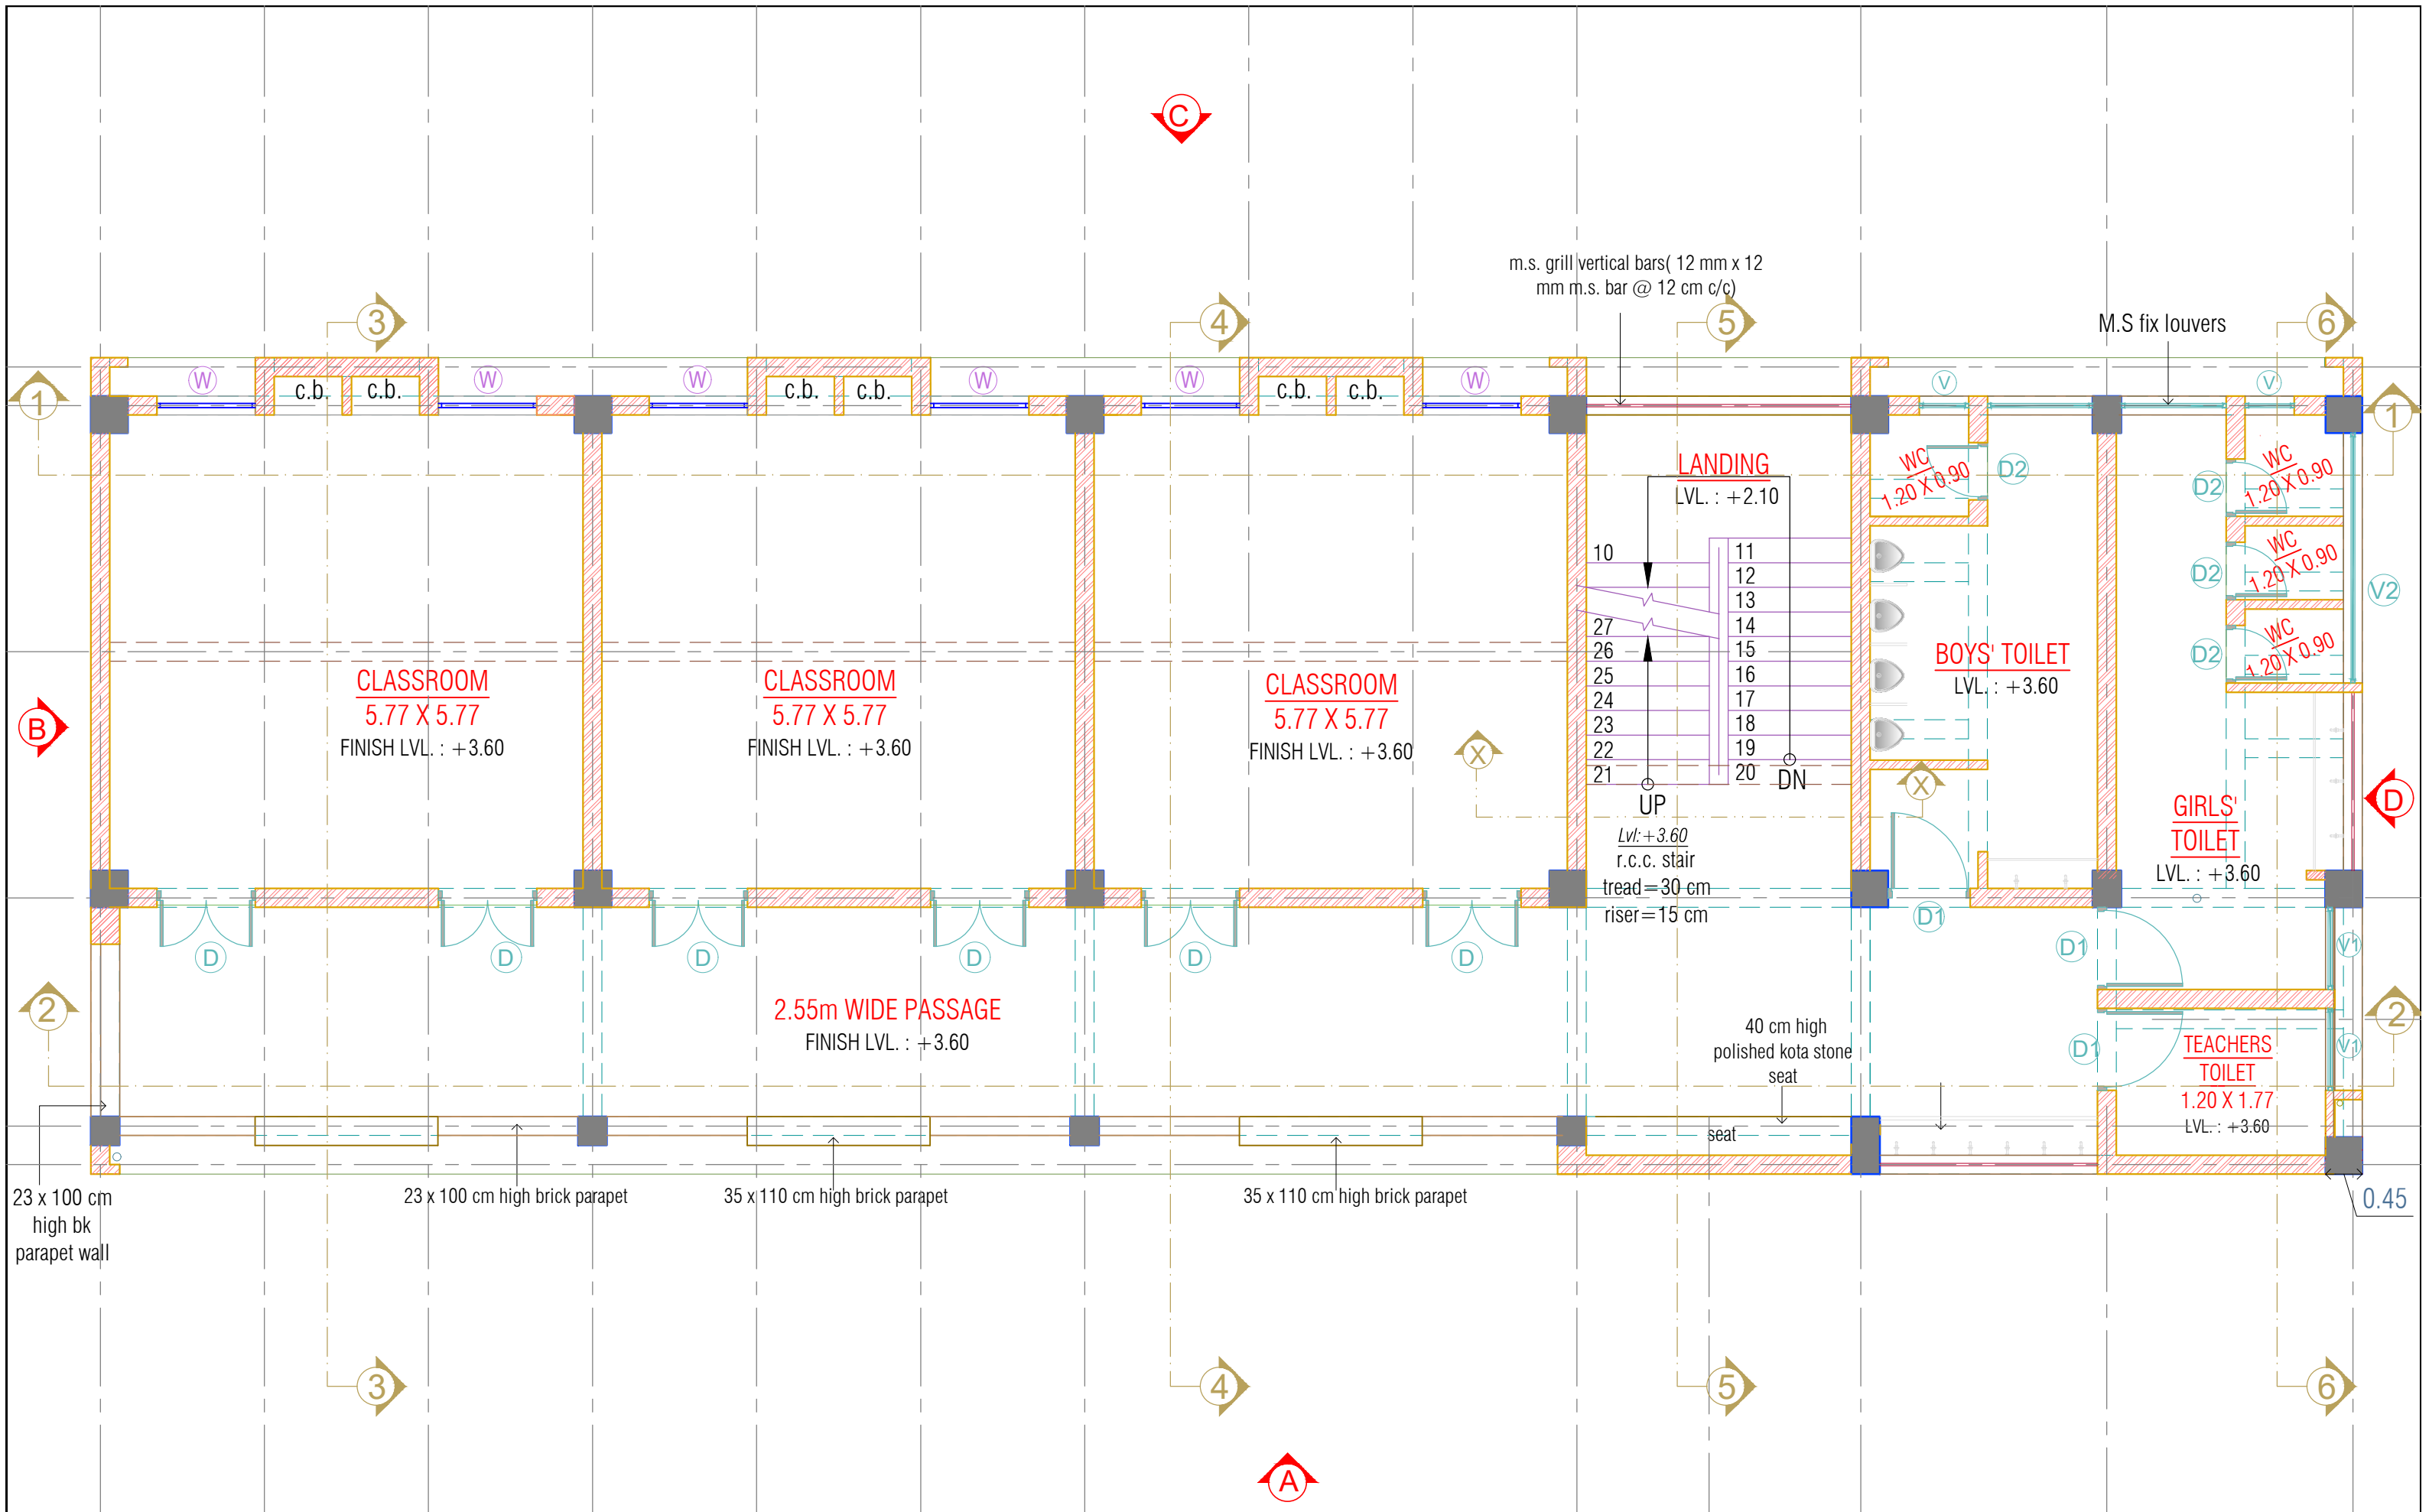


FIRST FLOOR PLAN

PROJECT 9-L CLASSROOMS + TOILET BLOCK		
PLACE : TALUKA ; DIST :		
DRAWN BY :	DRG.NO. 2/10	
SCALE : N.T.S.		
DATE :		

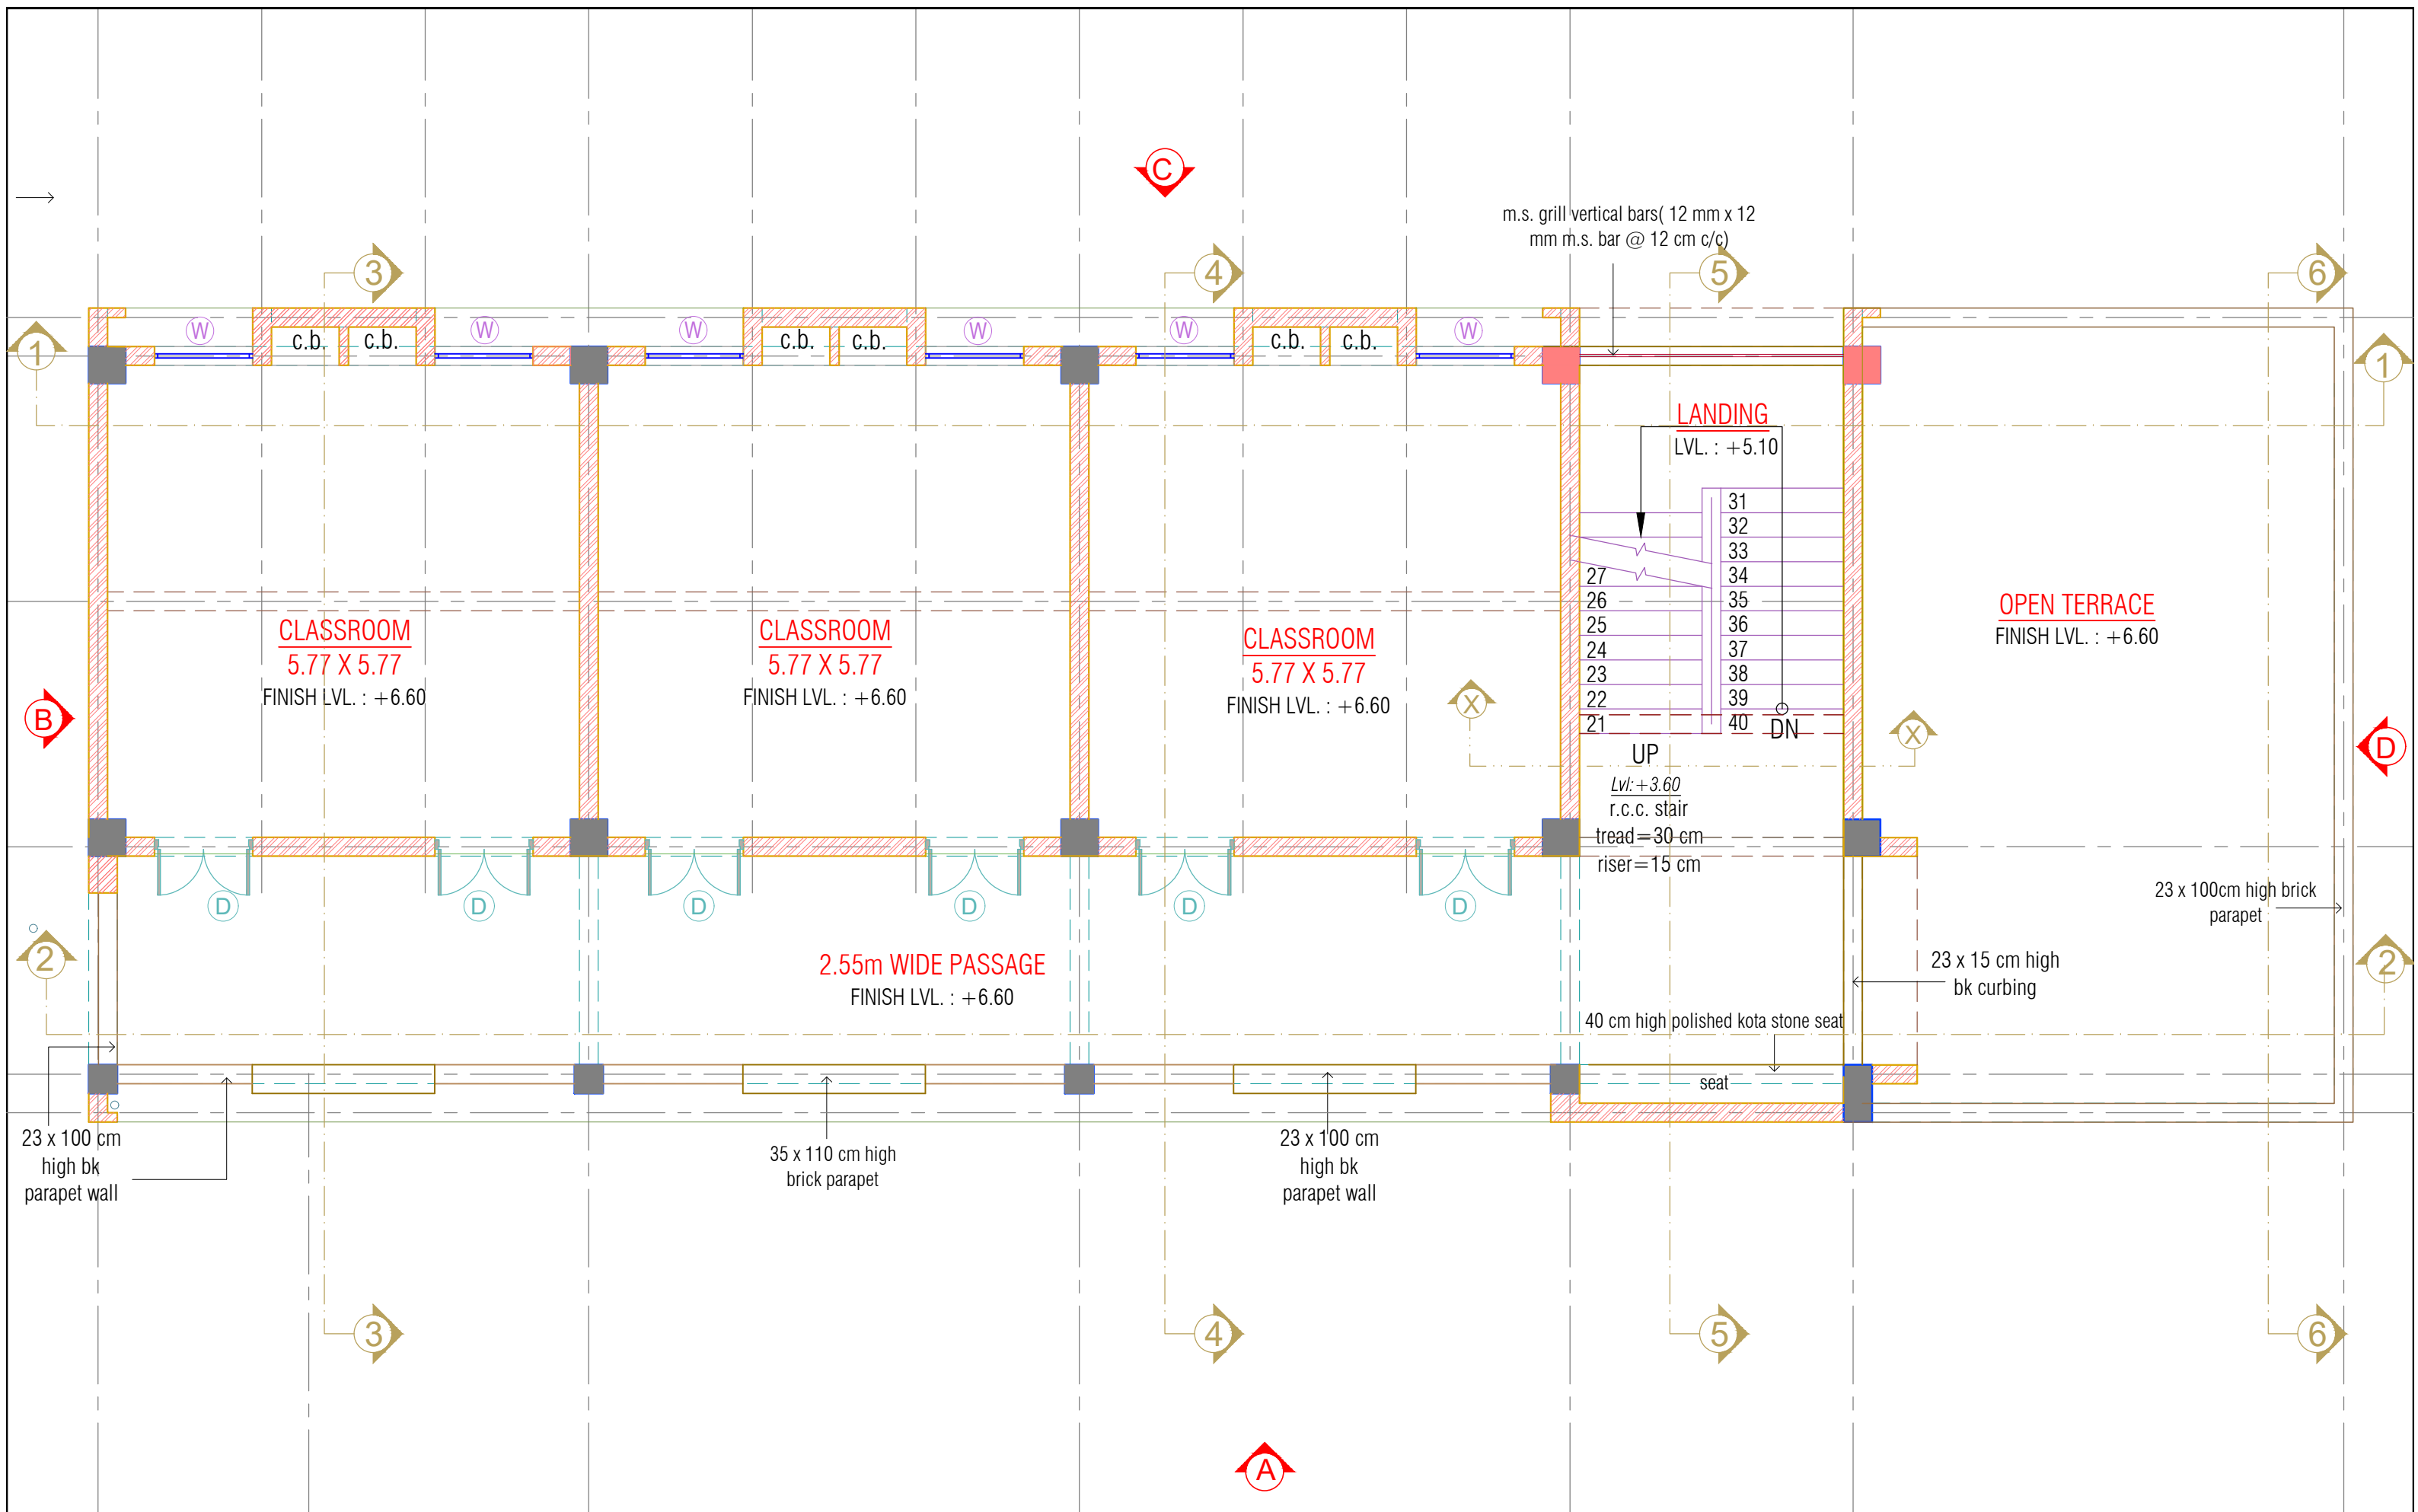



SECOND FLOOR PLAN

PROJECT	
9-L CLASSROOMS + TOILET BLOCK	
PLACE :	
TALUKA :	
DIST :	
DRAWN BY :	
SCALE : N.T.S.	
DATE :	


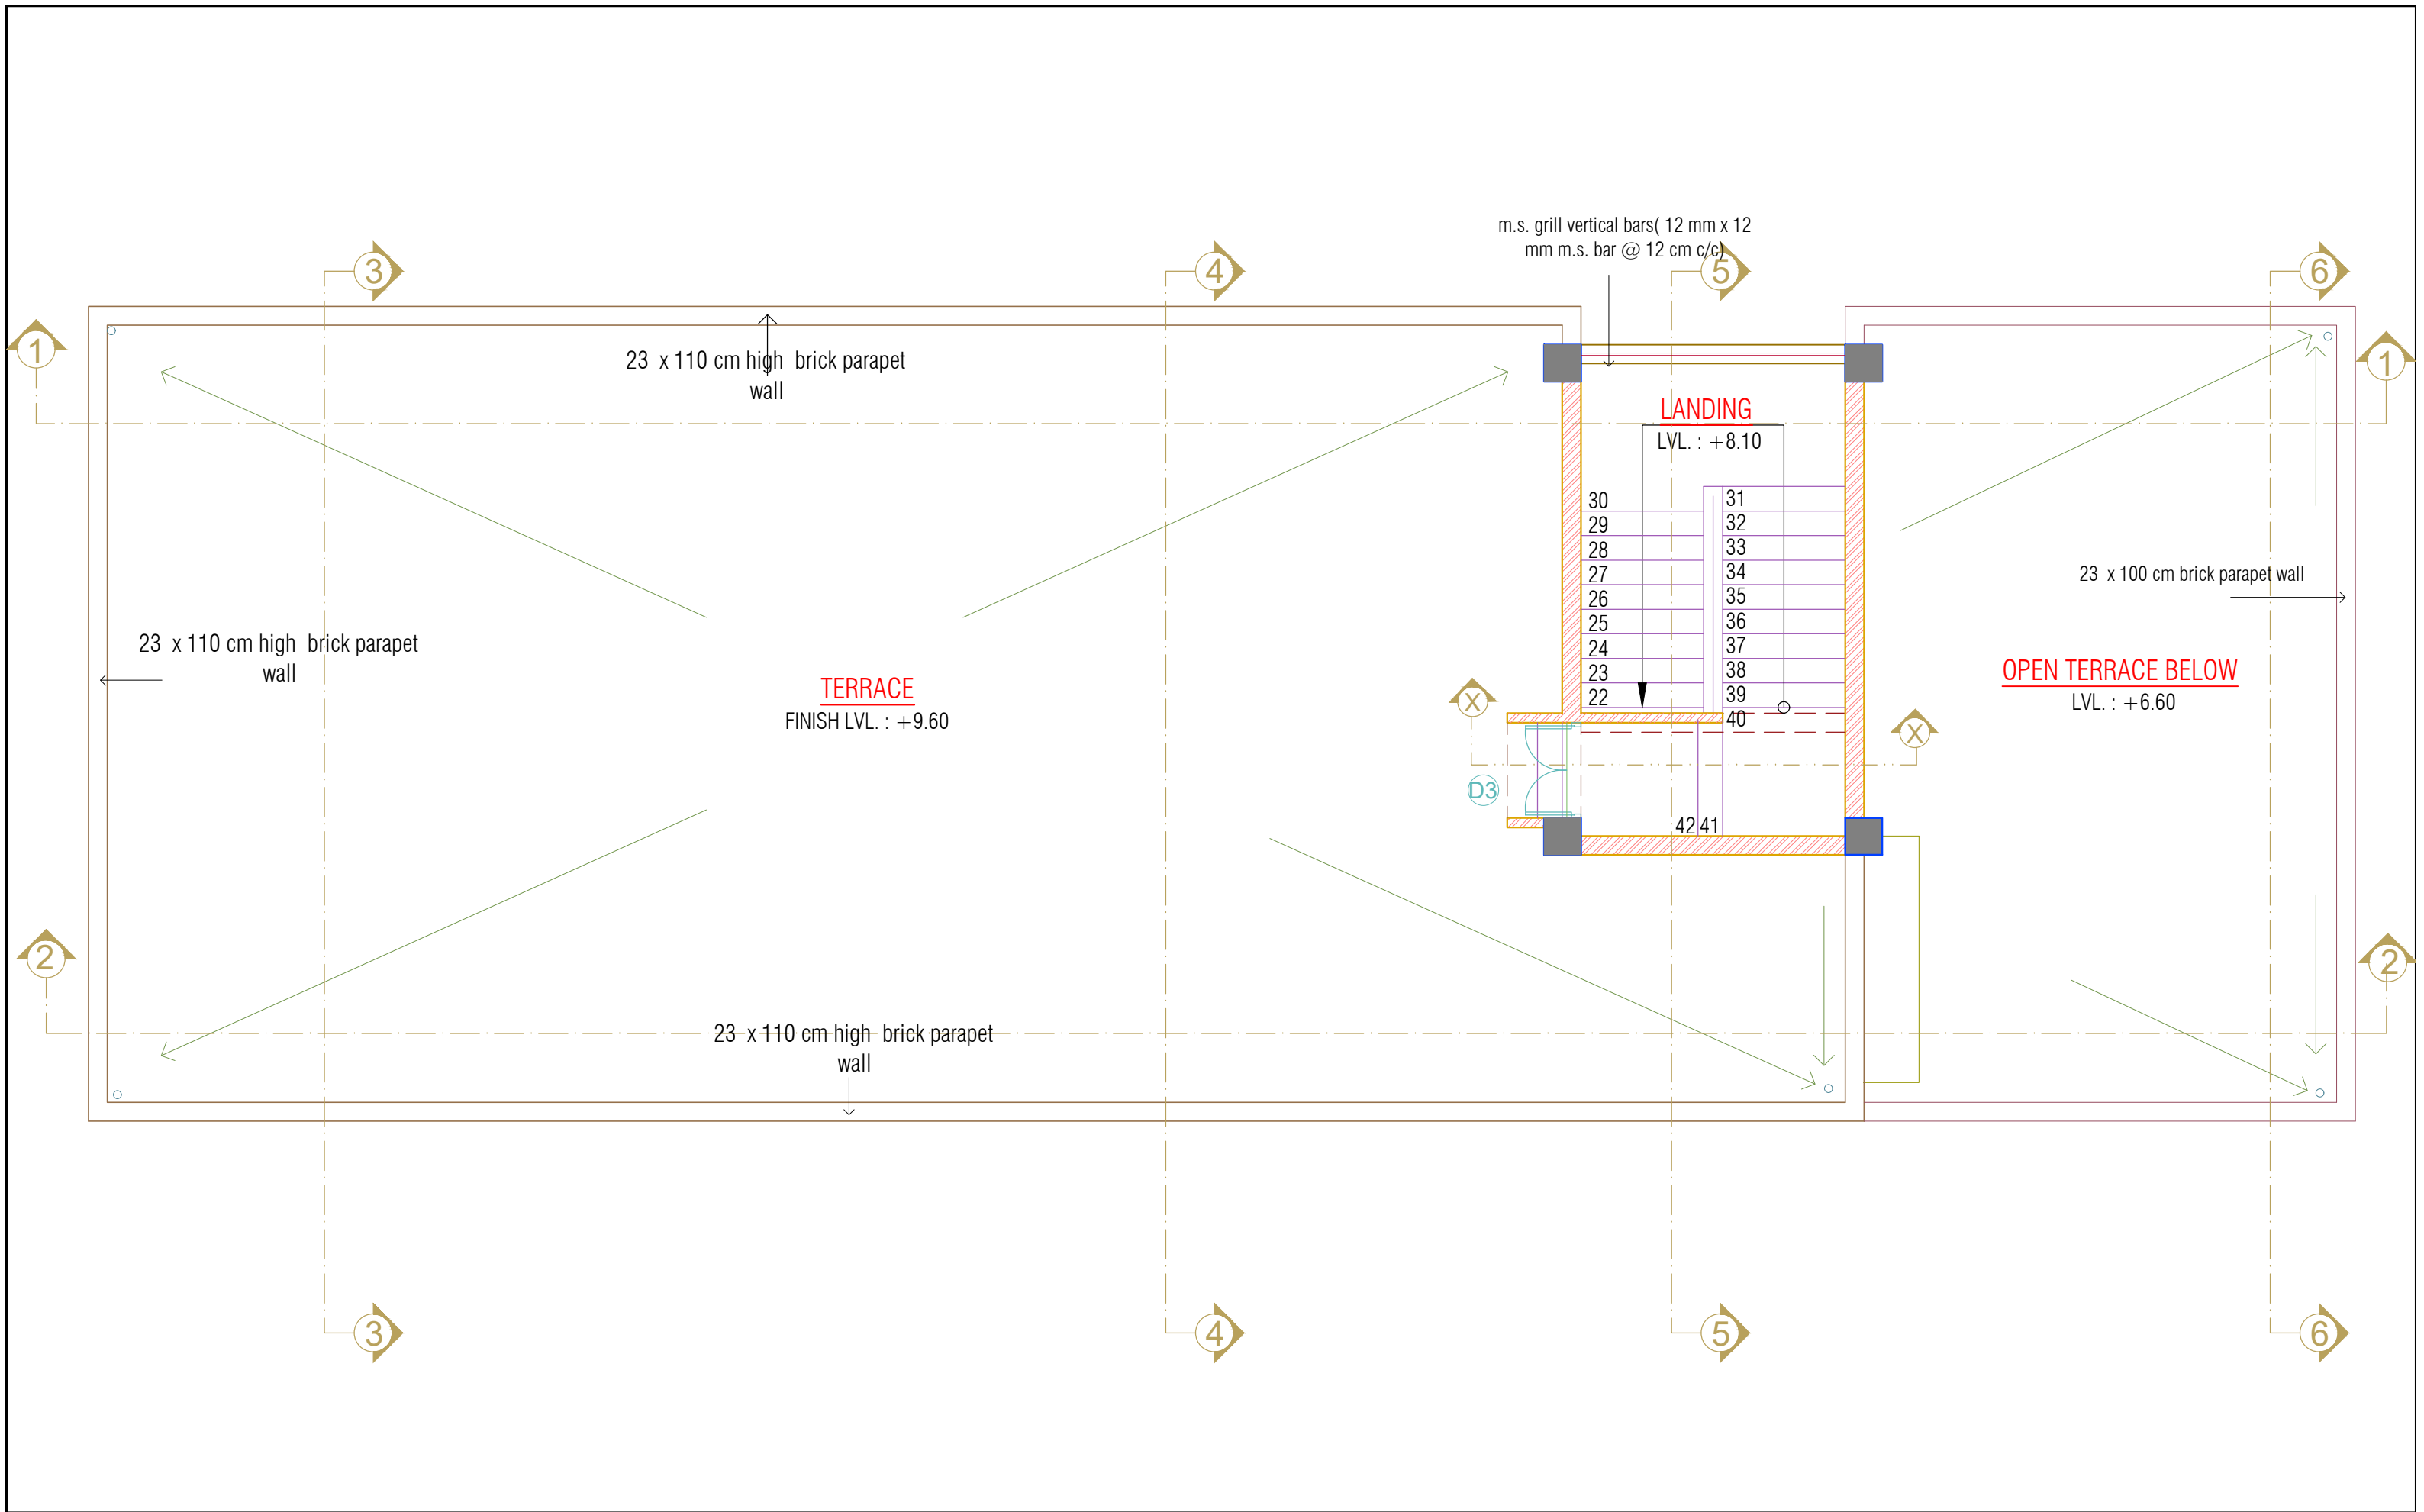


TERRACE PLAN

PROJECT		
9-L CLASSROOMS + TOILET BLOCK		
PLACE :		
TALUKA ;		
DIST :		
DRAWN BY :		DRG.NO.
SCALE : N.T.S.		4/10
DATE :		

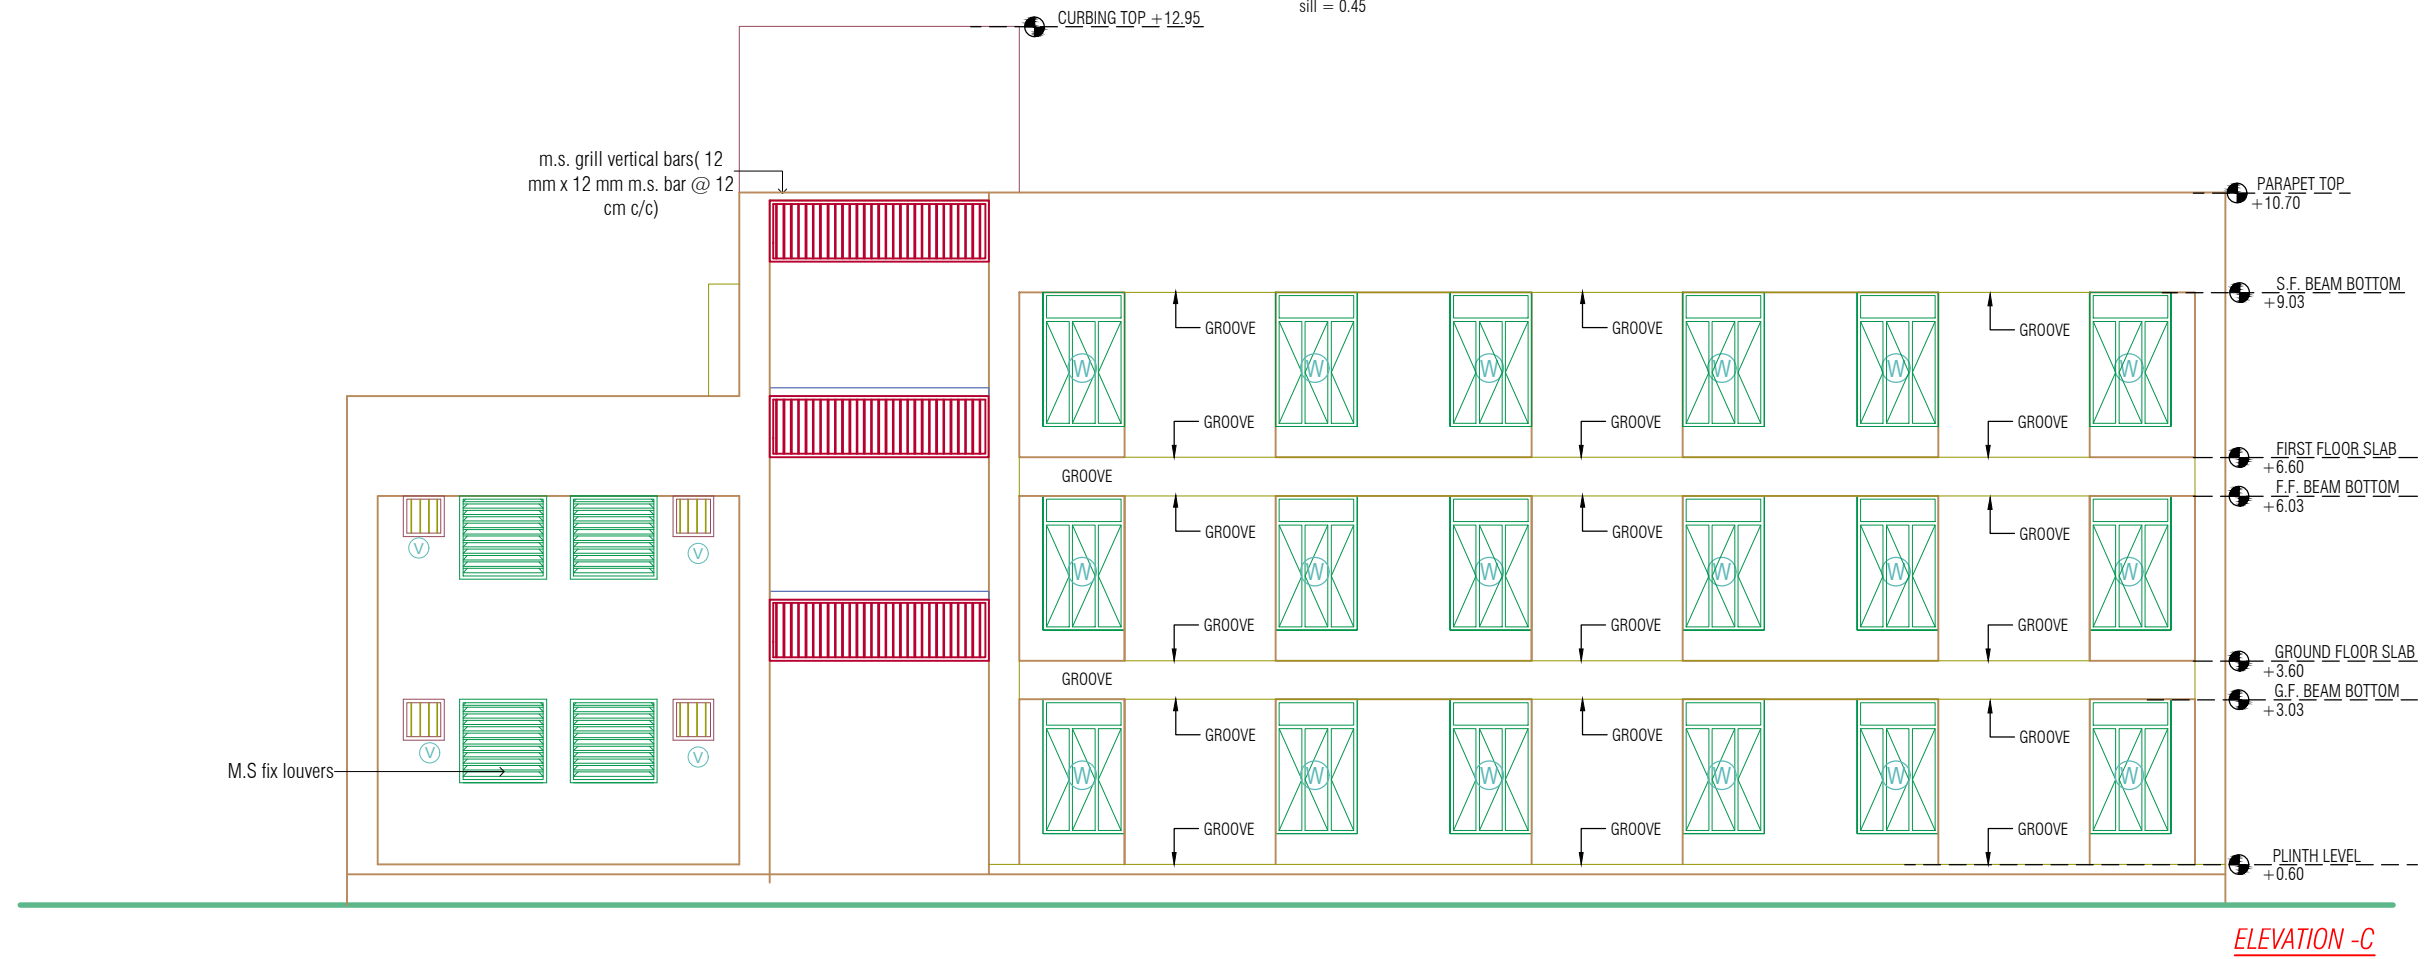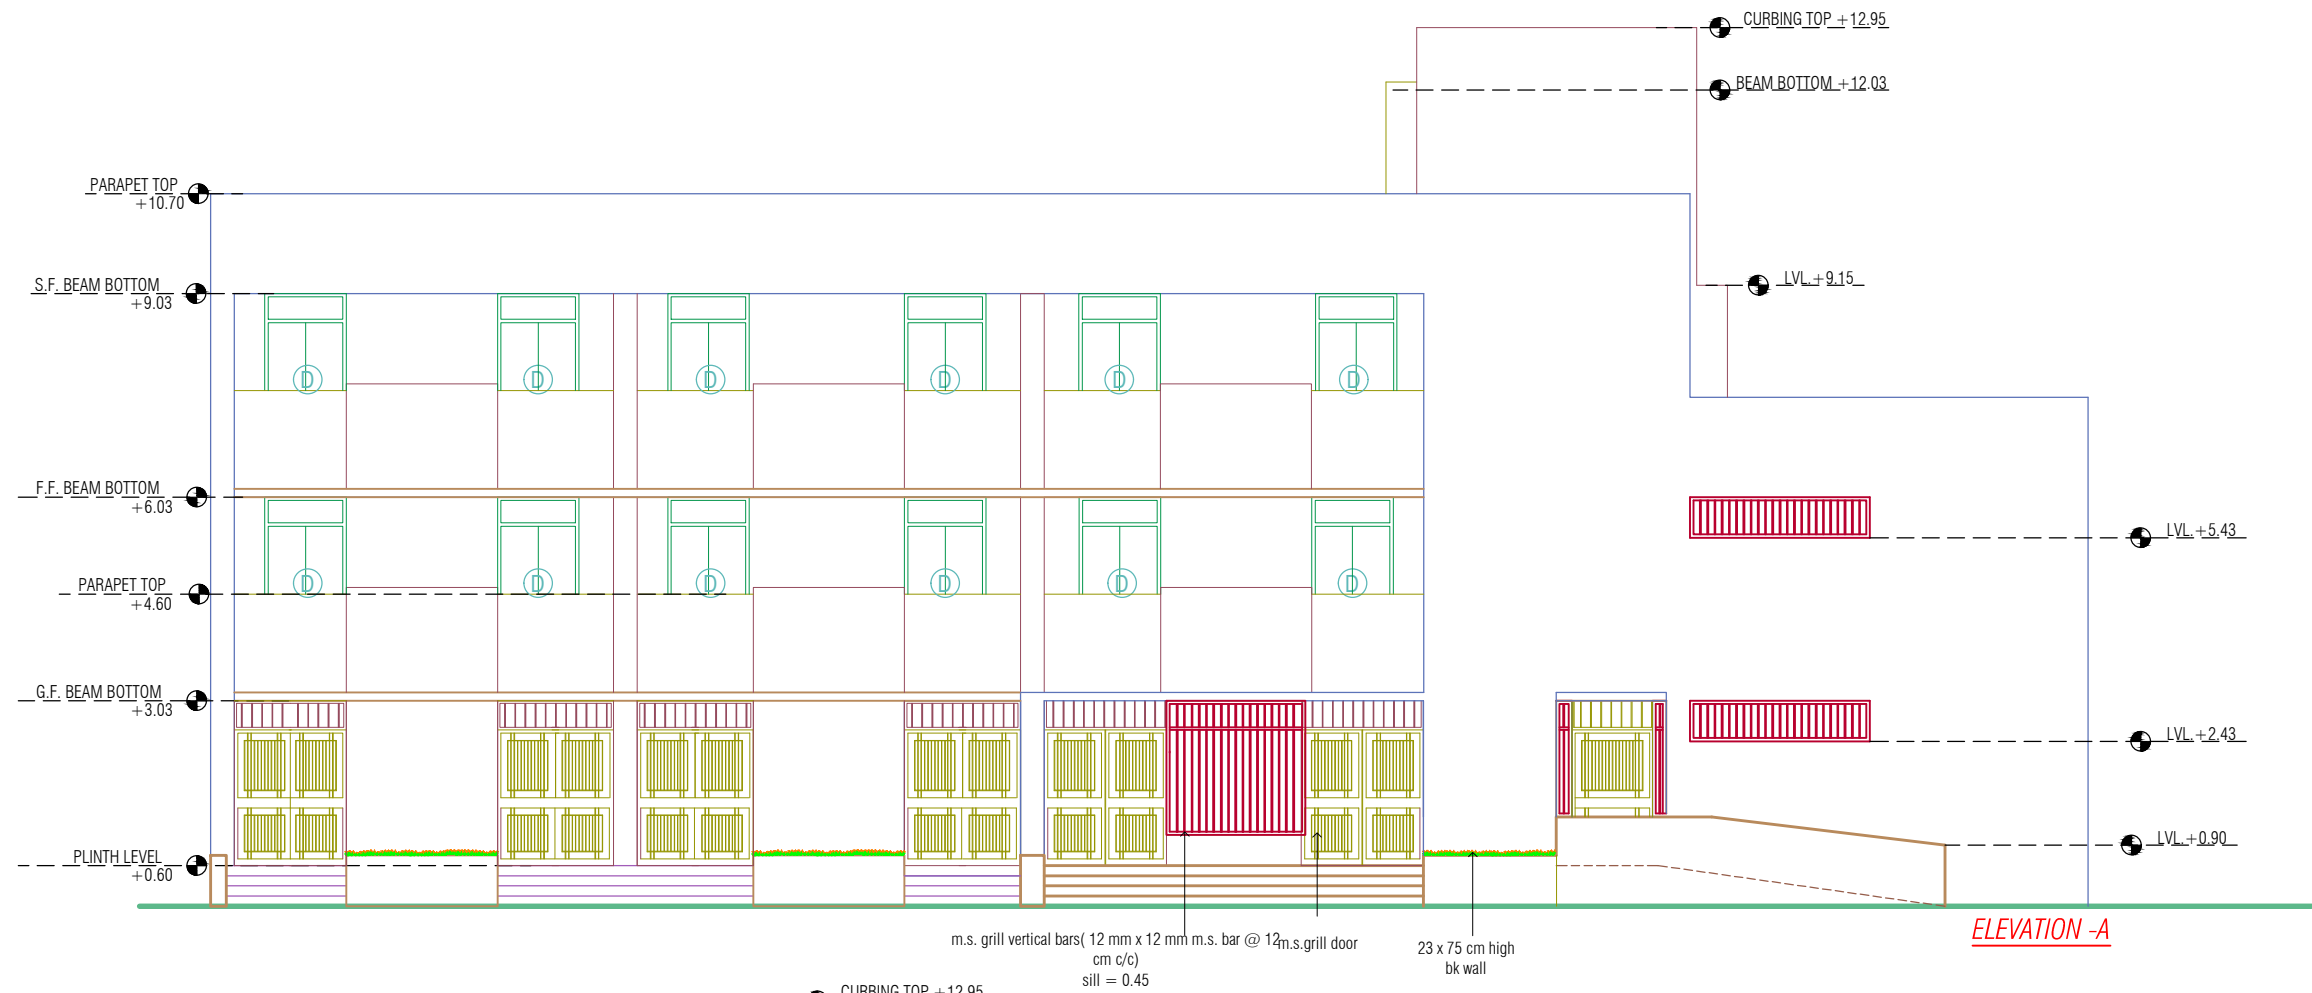

<u>PROJECT</u>	
9-L CLASSROOMS + TOILET BLOCK	
PLACE :	
TALUKA ;	
DIST :	
DRAWN BY :	
SCALE : N.T.S.	
DATE :	

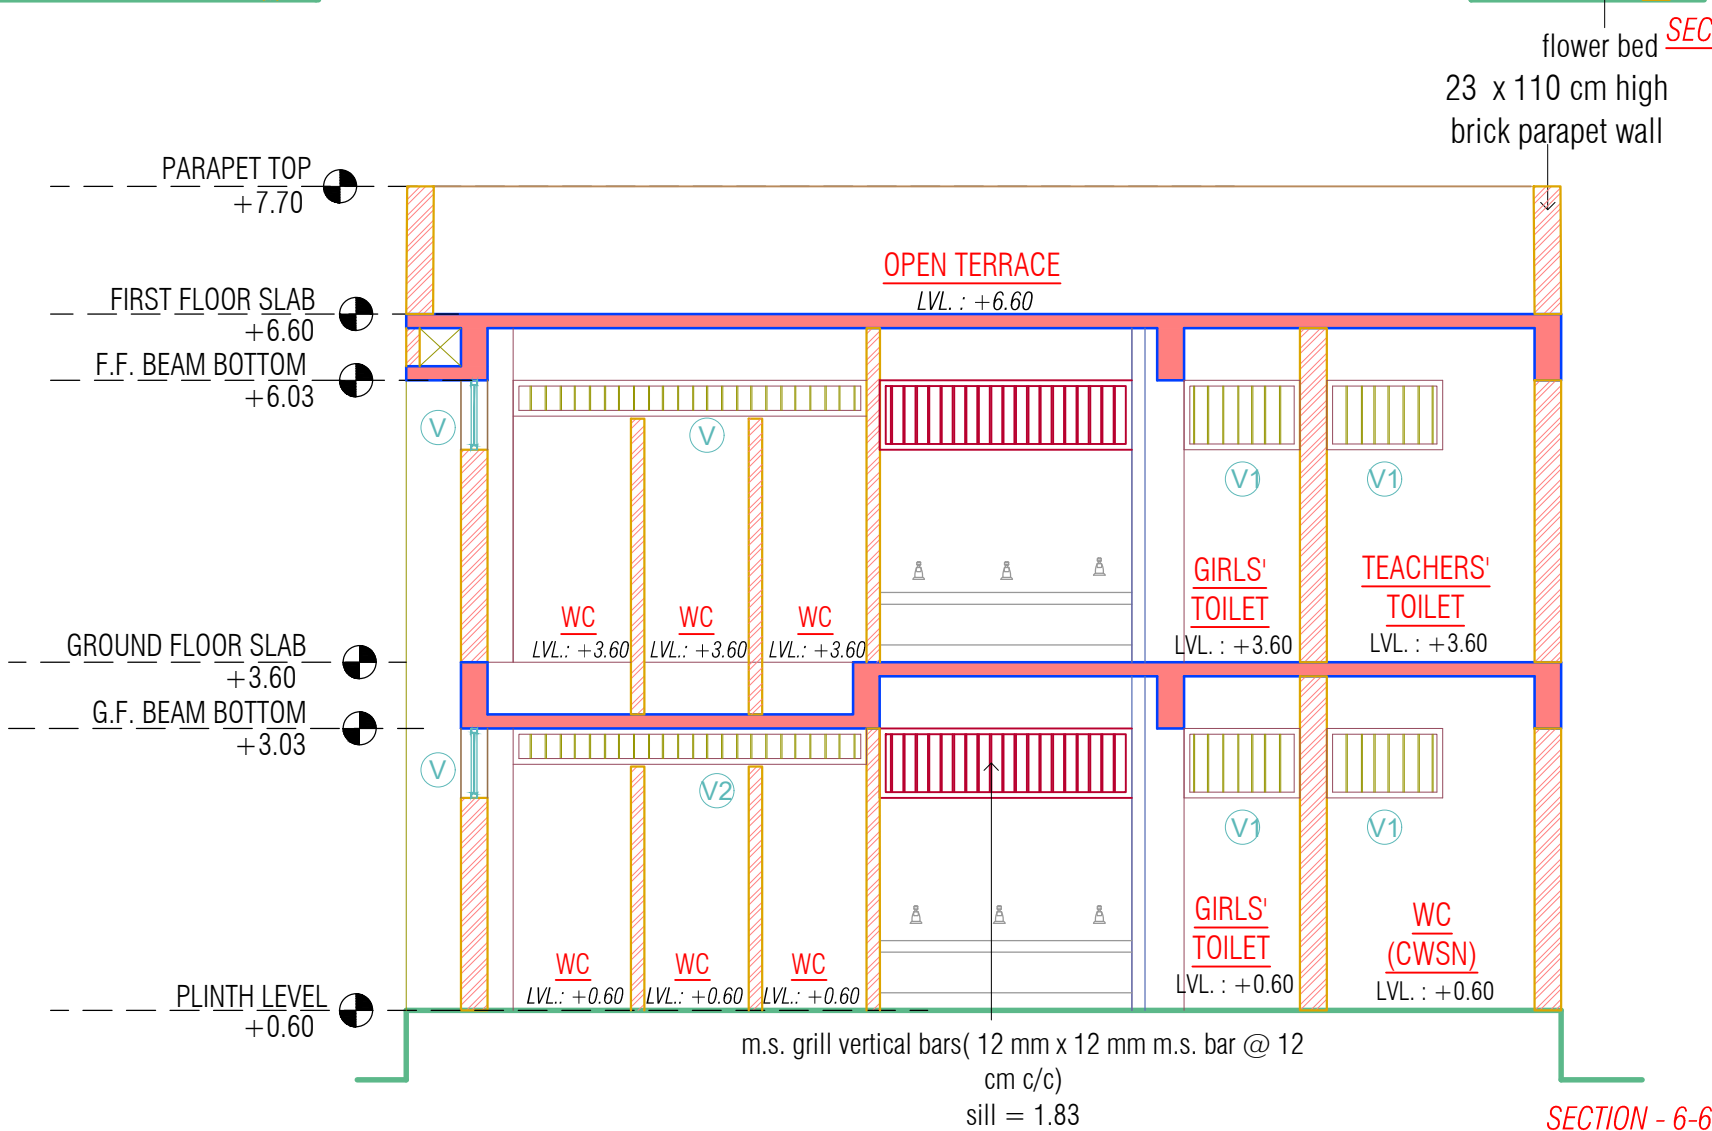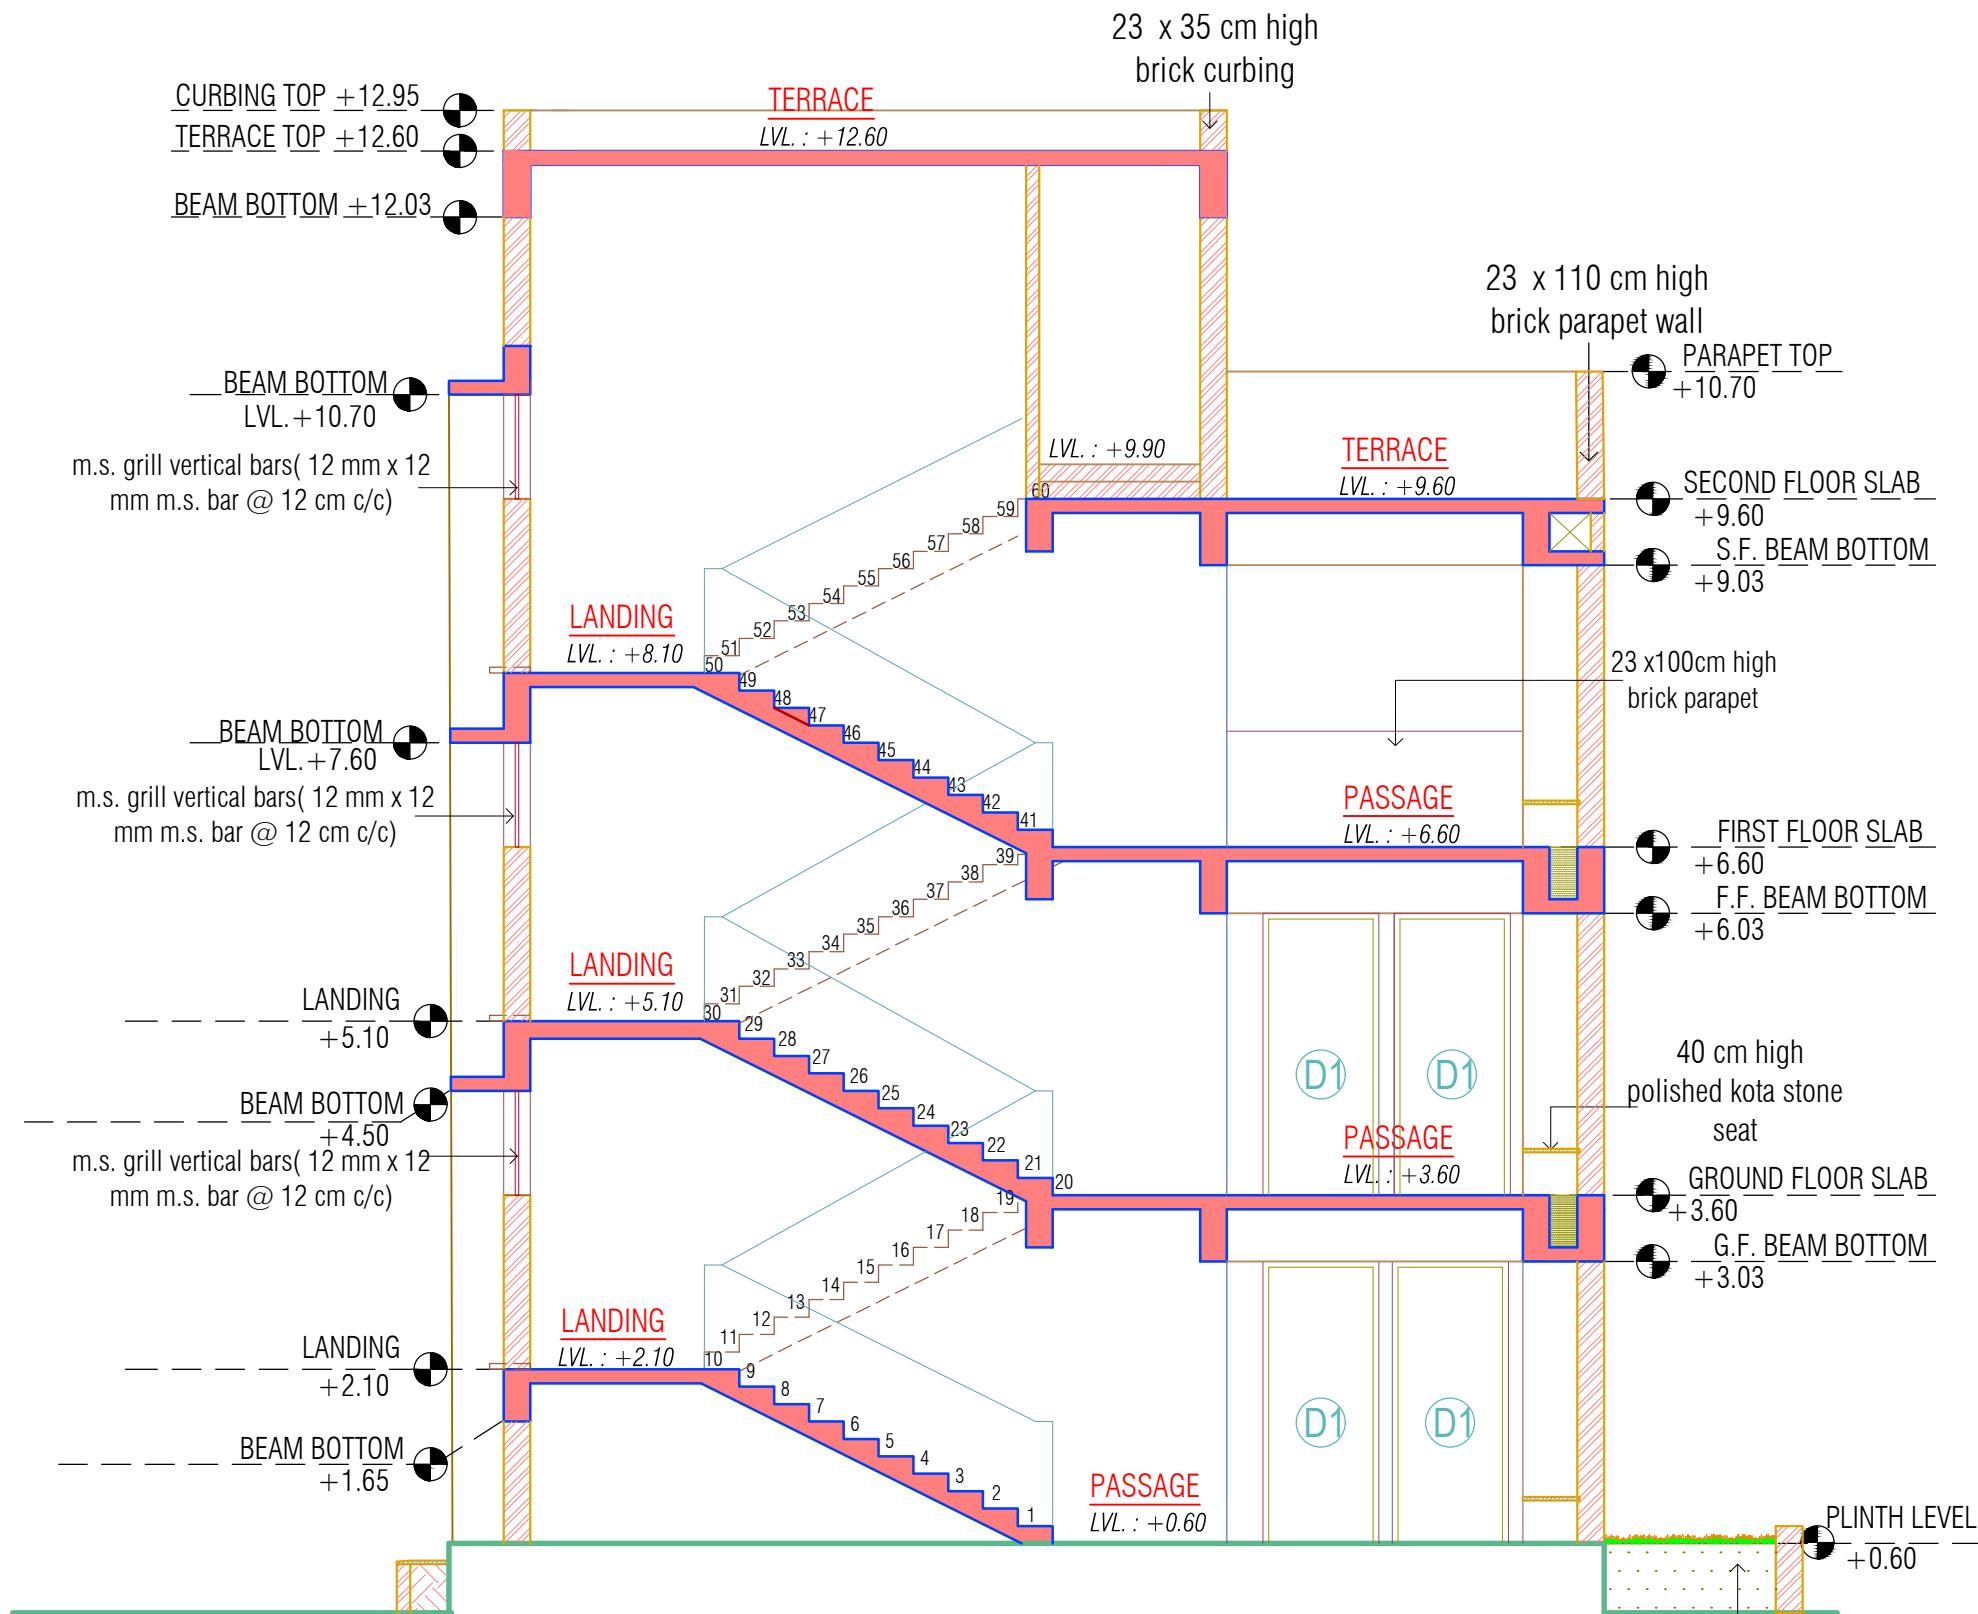

SECTIONS

PROJECT

9-L CLASSROOMS + TOILET BLOCK

S.S.A

ARCHITECT

SAUMIL GAJJAR



DRAWN BY : NIRALI PANDYA

SCALE : N.T.S.

DATE :

DRG.NO.

5/8

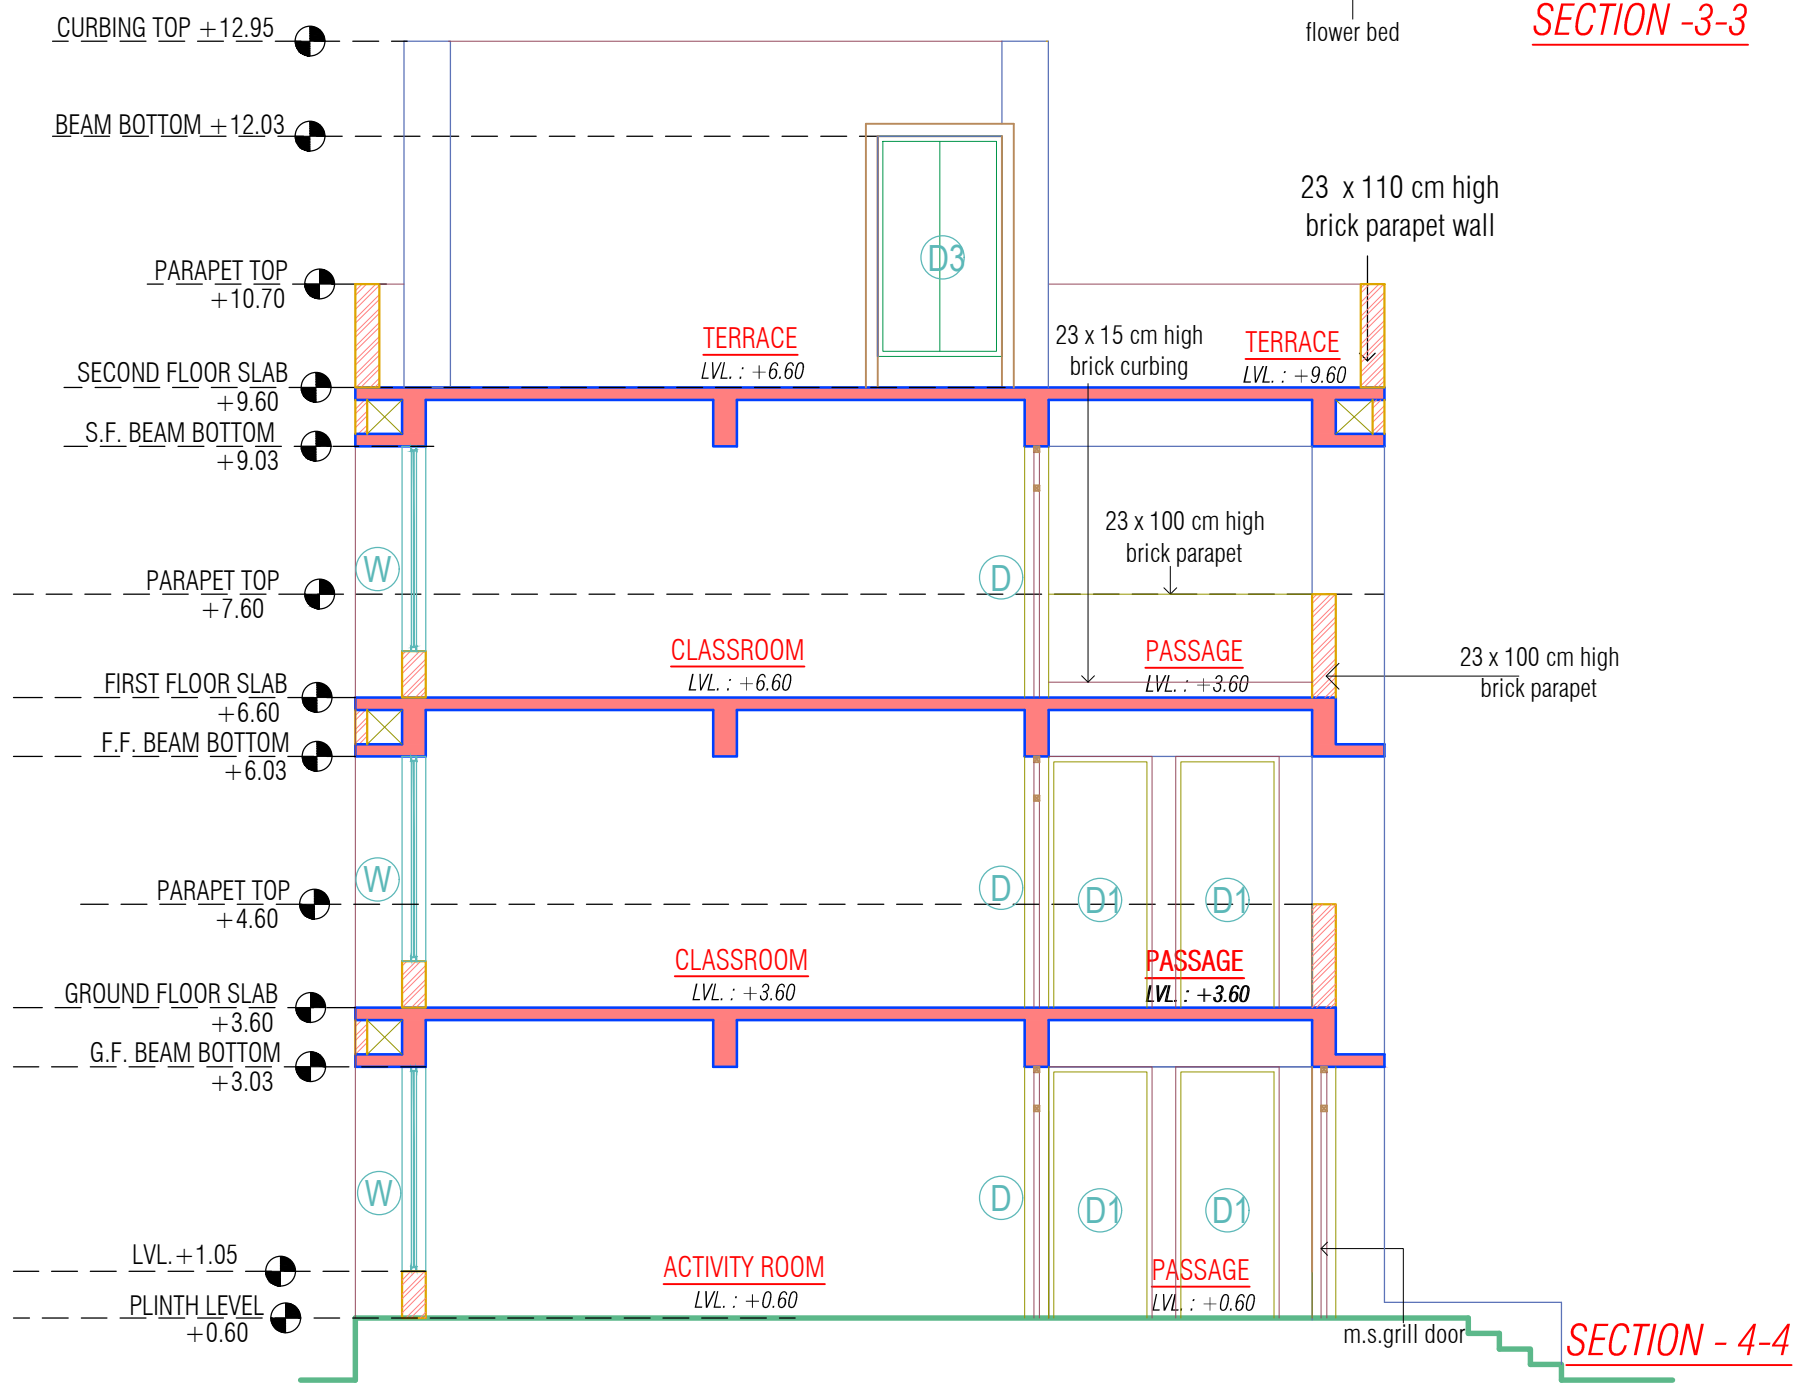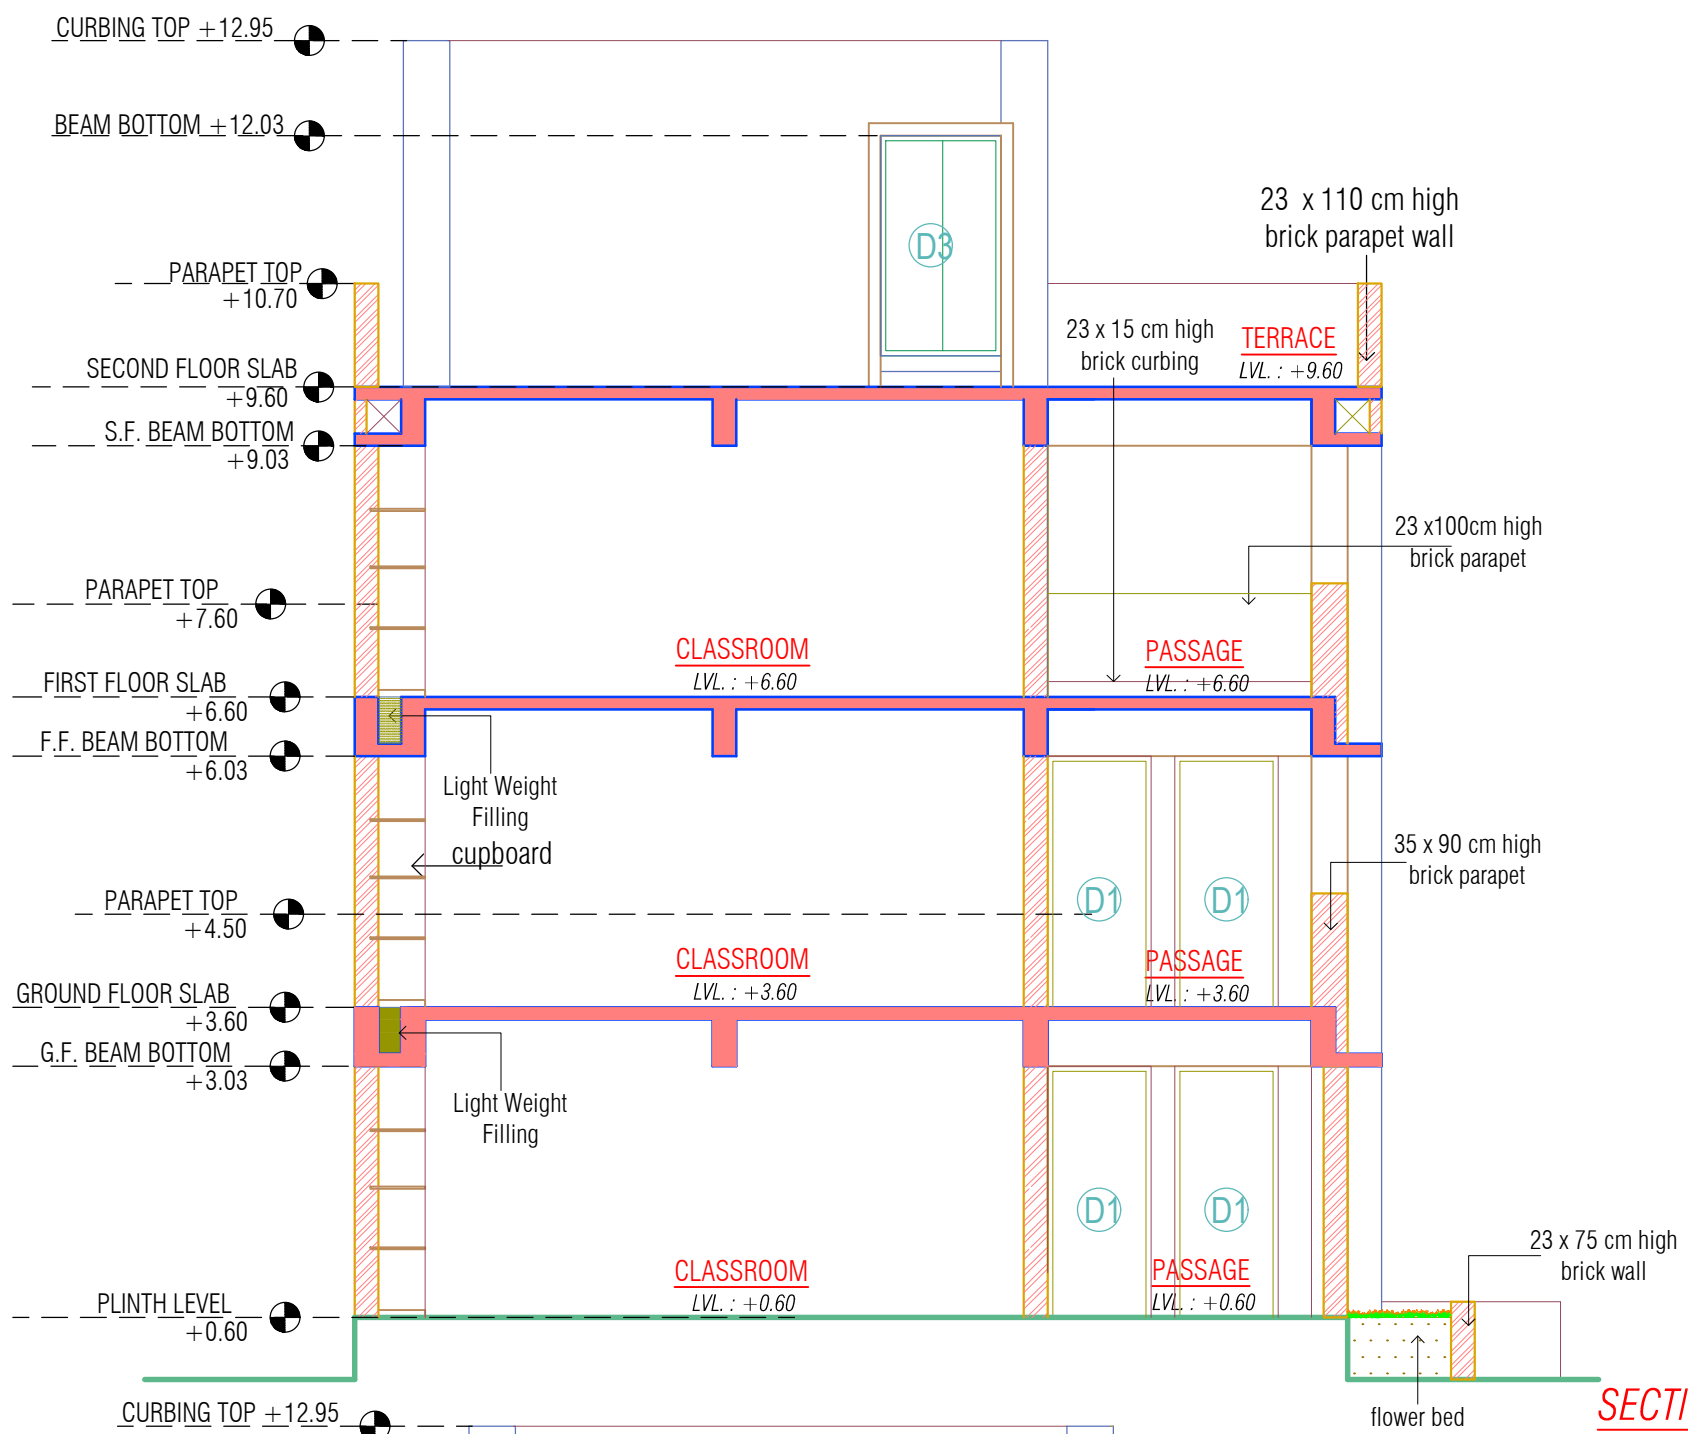

SECTIONS

PROJECT



9-L CLASSROOMS + TOILET BLOCK

S.S.A
ARCHITECT
SAUMIL GAJJAR

DRAWN BY : NIRALI PANDYA
SCALE : N.T.S.
DATE :

DRG.NO.

6/10

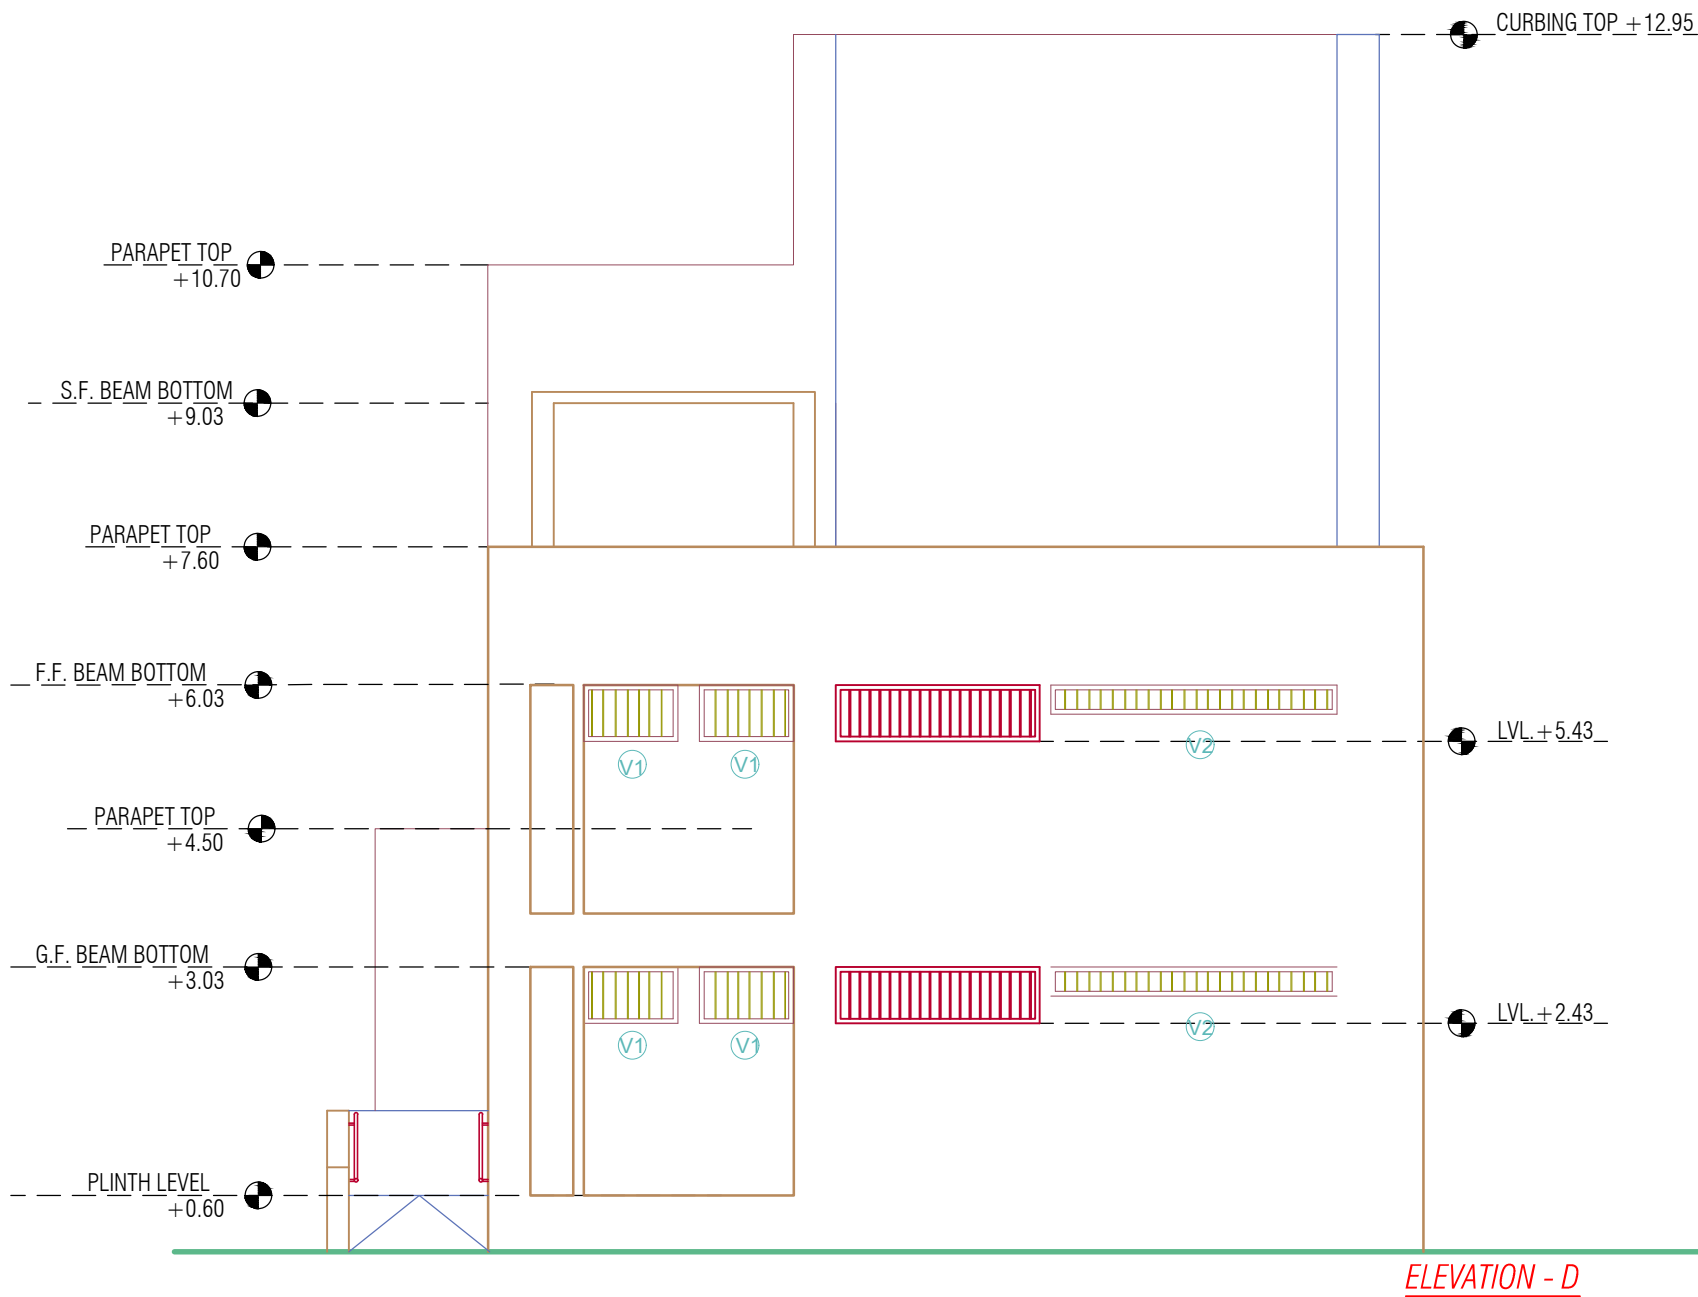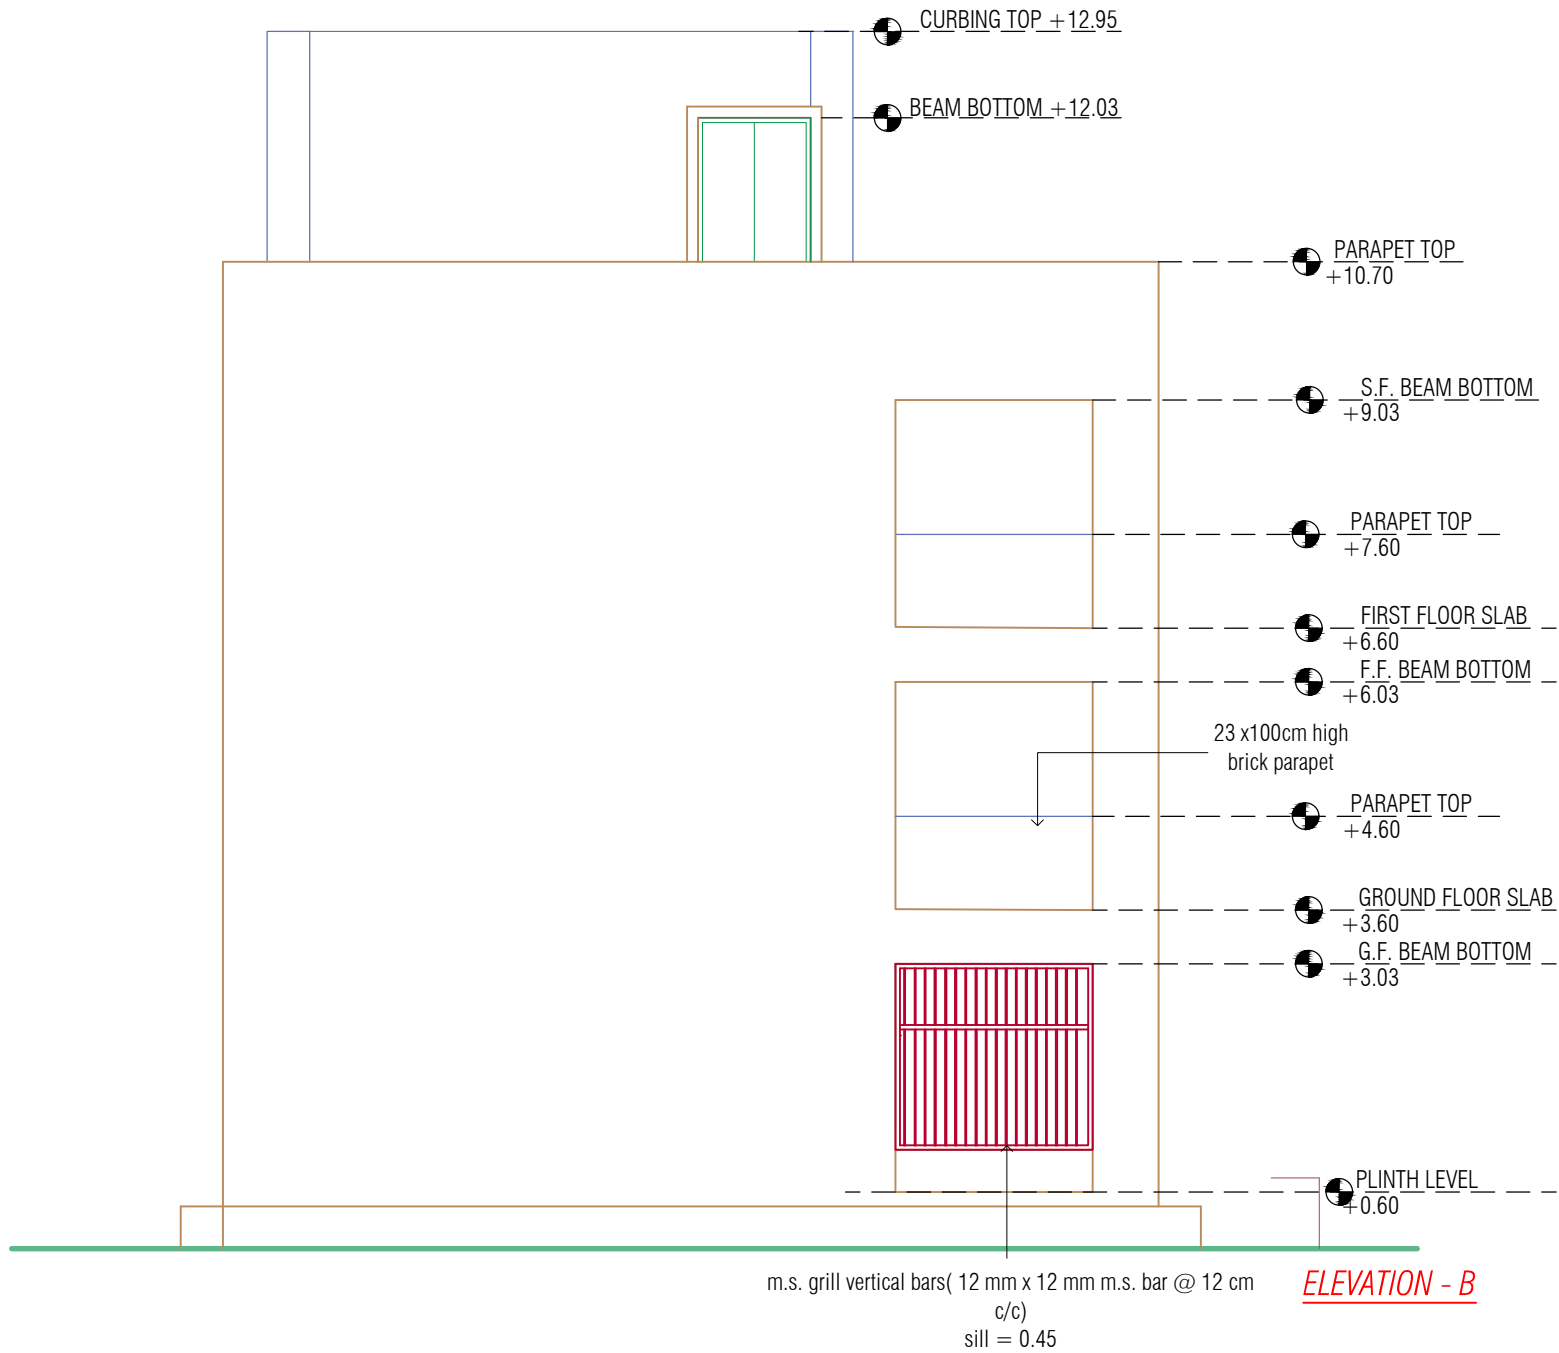

SECTIONS


PROJECT
9-L CLASSROOMS + TOILET BLOCK

S.S.A
ARCHITECT
SAUMIL GAJJAR

DRAWN BY : NIRALI PANDYA
SCALE : N.T.S.
DATE :

DRG.NO.

10/10

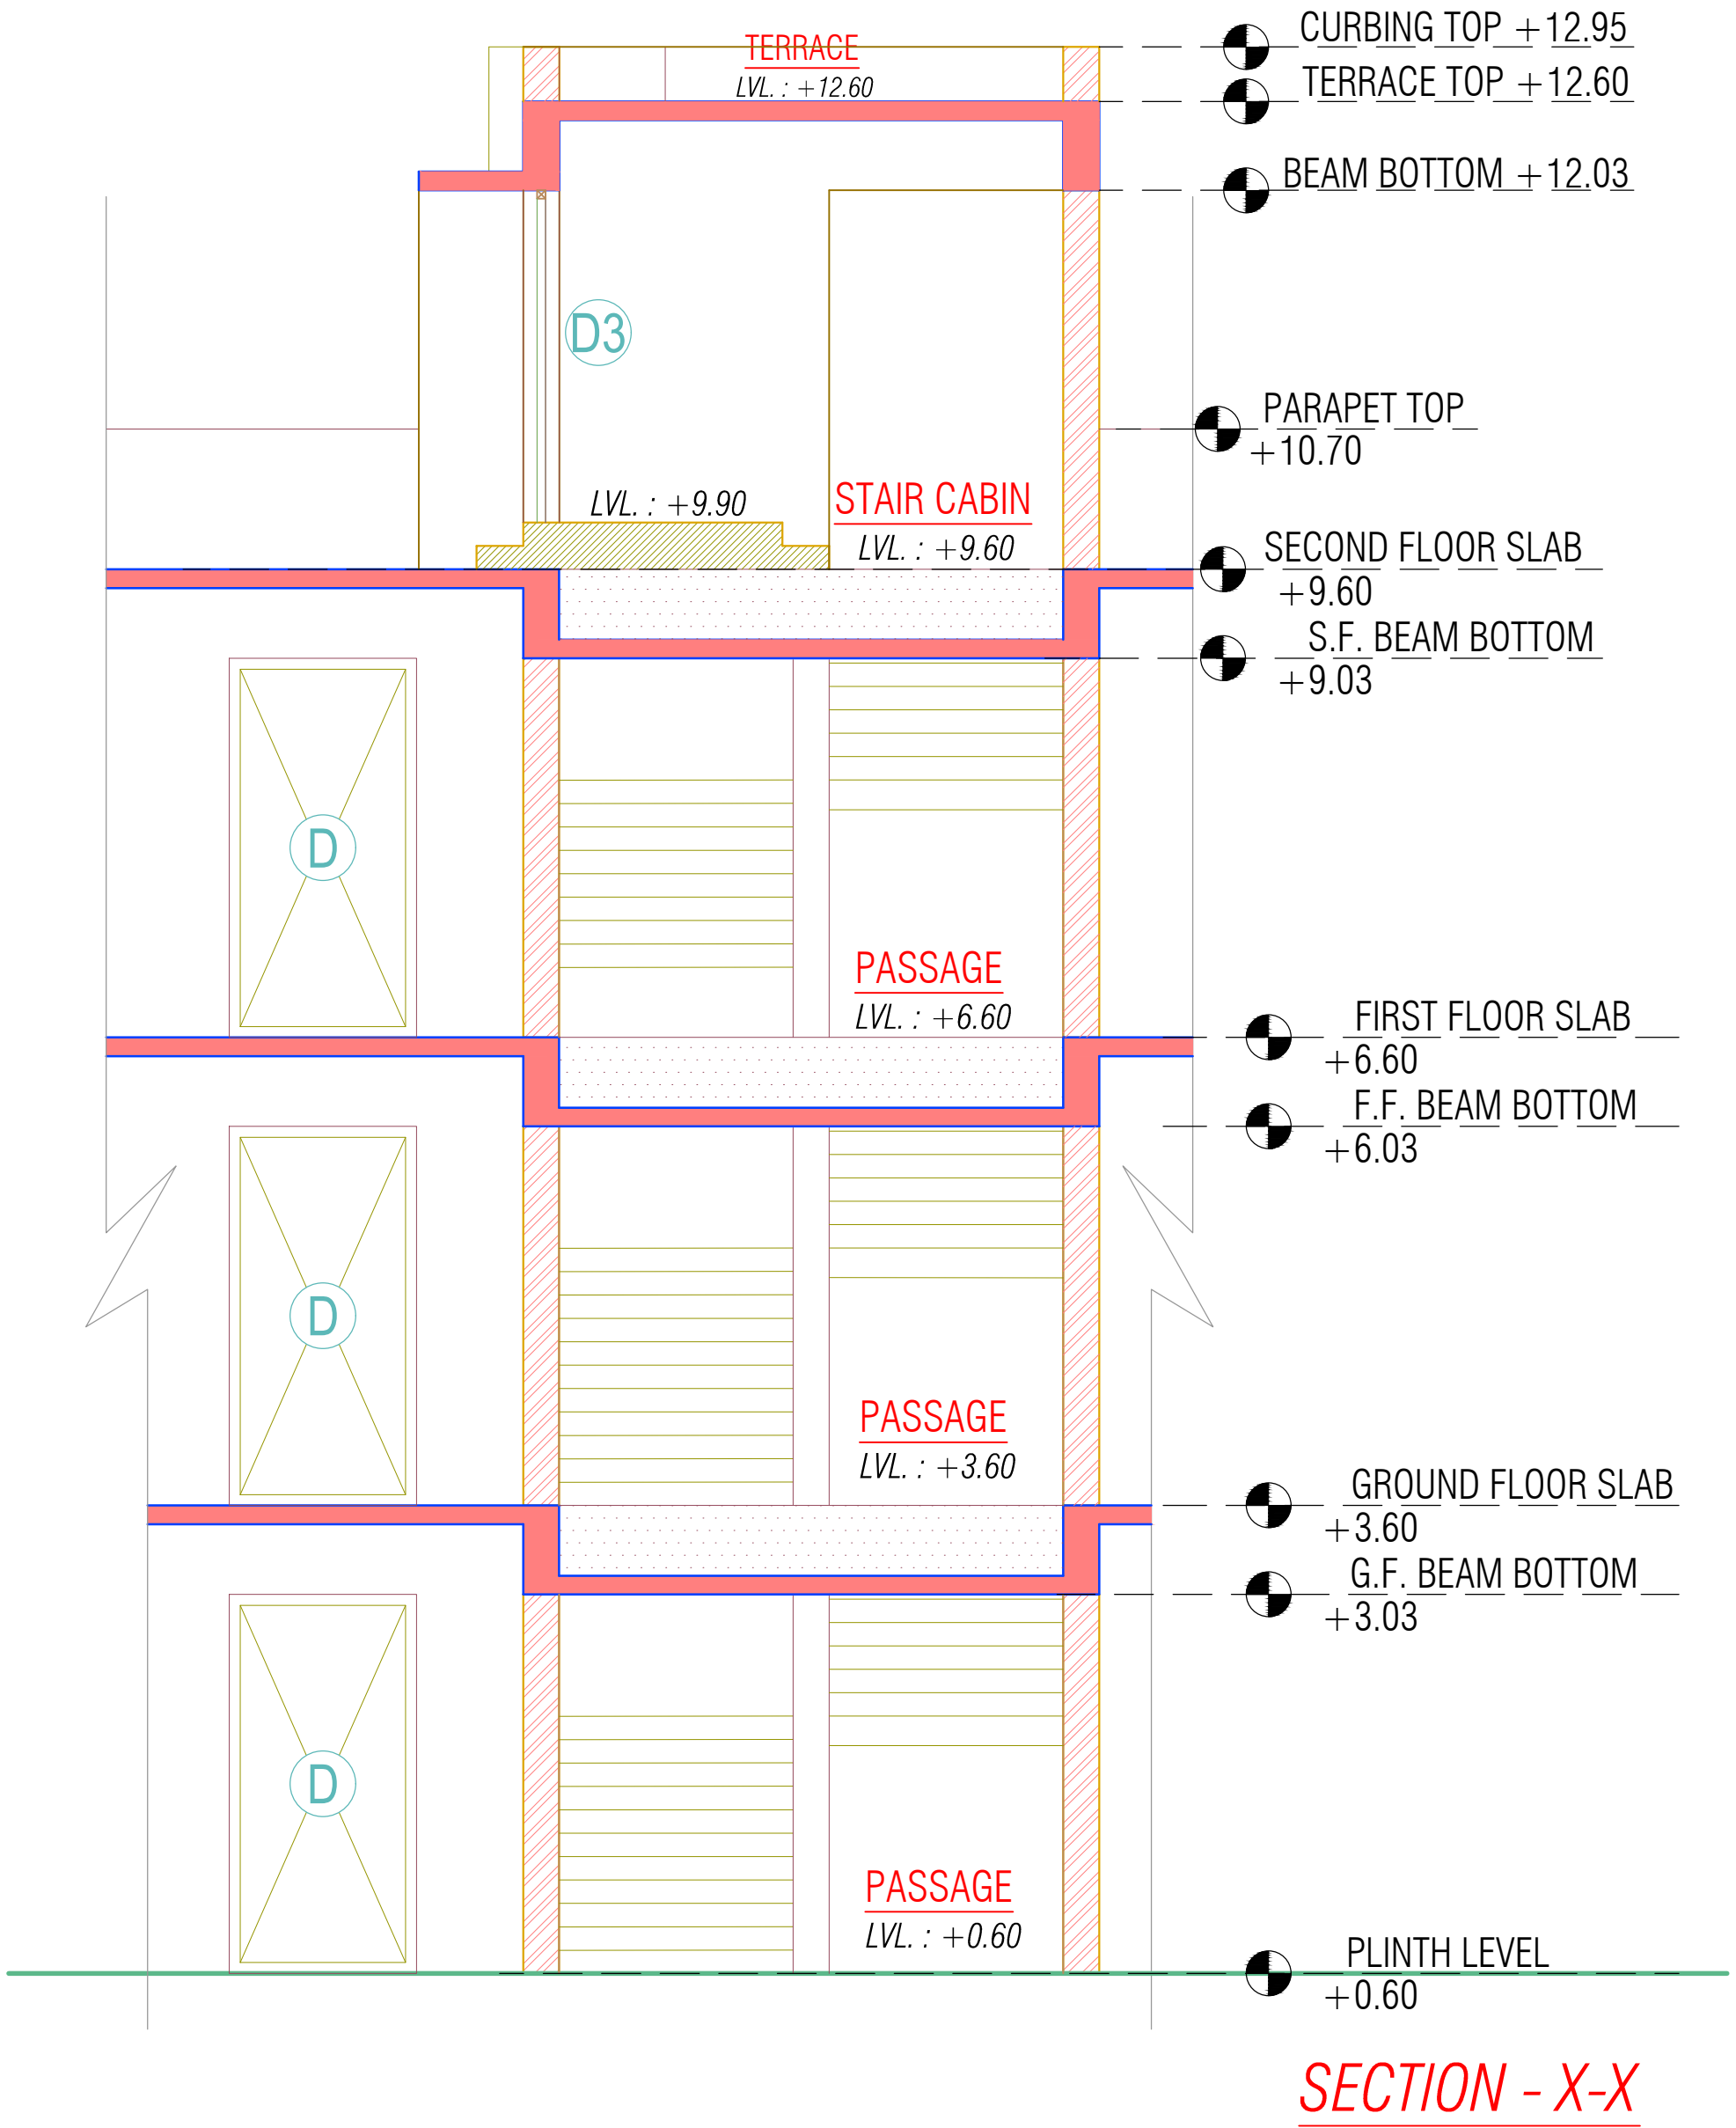

SECTIONS

9-L CLASSROOMS + TOILET BLOCK		
S.S.A ARCHITECT SAUMIL GAJJAR	DRAWN BY : NIRALI PANDYA	DRG.NO.
	SCALE : N.T.S.	5/8
	DATE :	