



ARCHITECTURAL DRAWINGS

FOR

SOE 11 + TOILET G+2 22-23 (4+4+3)

SAMAGRA SHIKSHA

GANDHINAGAR


GENERAL NOTE :-

- ALL DIMENSIONS ARE TO BE READ AND NOT TO BE MEASURED.
- IN CASE OF ANY DISCREPANCY IN ARCHITECTURAL DRGS. CONTACT ARCHITECTURAL BRANCH OR DPE.

- DISCREPANCY SHOULD BE BROUGHT TO THE NOTICE OF THE ARCHITECT BEFORE COMMENCEMENT OF THE WORK.
- IN CASE OF ANY AMBIGUITIES ON SITE, THE ARCHITECT SHOULD BE INFORMED.
- IT IS MUST TO INFORM AND TO HAVE PRIOR PERMISSION OF ARCHITECT BEFORE MAKING ANY CHANGES ON SITE.
- REFER THE LATEST REVISED DRAWING.

ALL CONTRACTOR SHALL VERIFY SITE CONDITION AND DIMENSIONS BEFORE EXECUTION. DRAWING SHALL BE READ IN CONJUNCTION WITH ALL OTHER RELEVANT STRUCTURAL, ELECTRICAL, PLUMBING AND SANITARY DRAWINGS

DRG.NO	TITLE
1/8	GROUND FLOOR PLAN
2/8	FIRST FLOOR PLAN
3/8	TERRACE PLAN
4/8	UPPER TERRACE PLAN
5/8	ELEVATIONS - A & ELEVATIONS : C
6/8	ELEVATIONS - B & ELEVATIONS :D
7/8	SECTION: -1-1 & SECTION:- 2-2
8/8	SECTION: -3-3 & SECTION:- 4-4

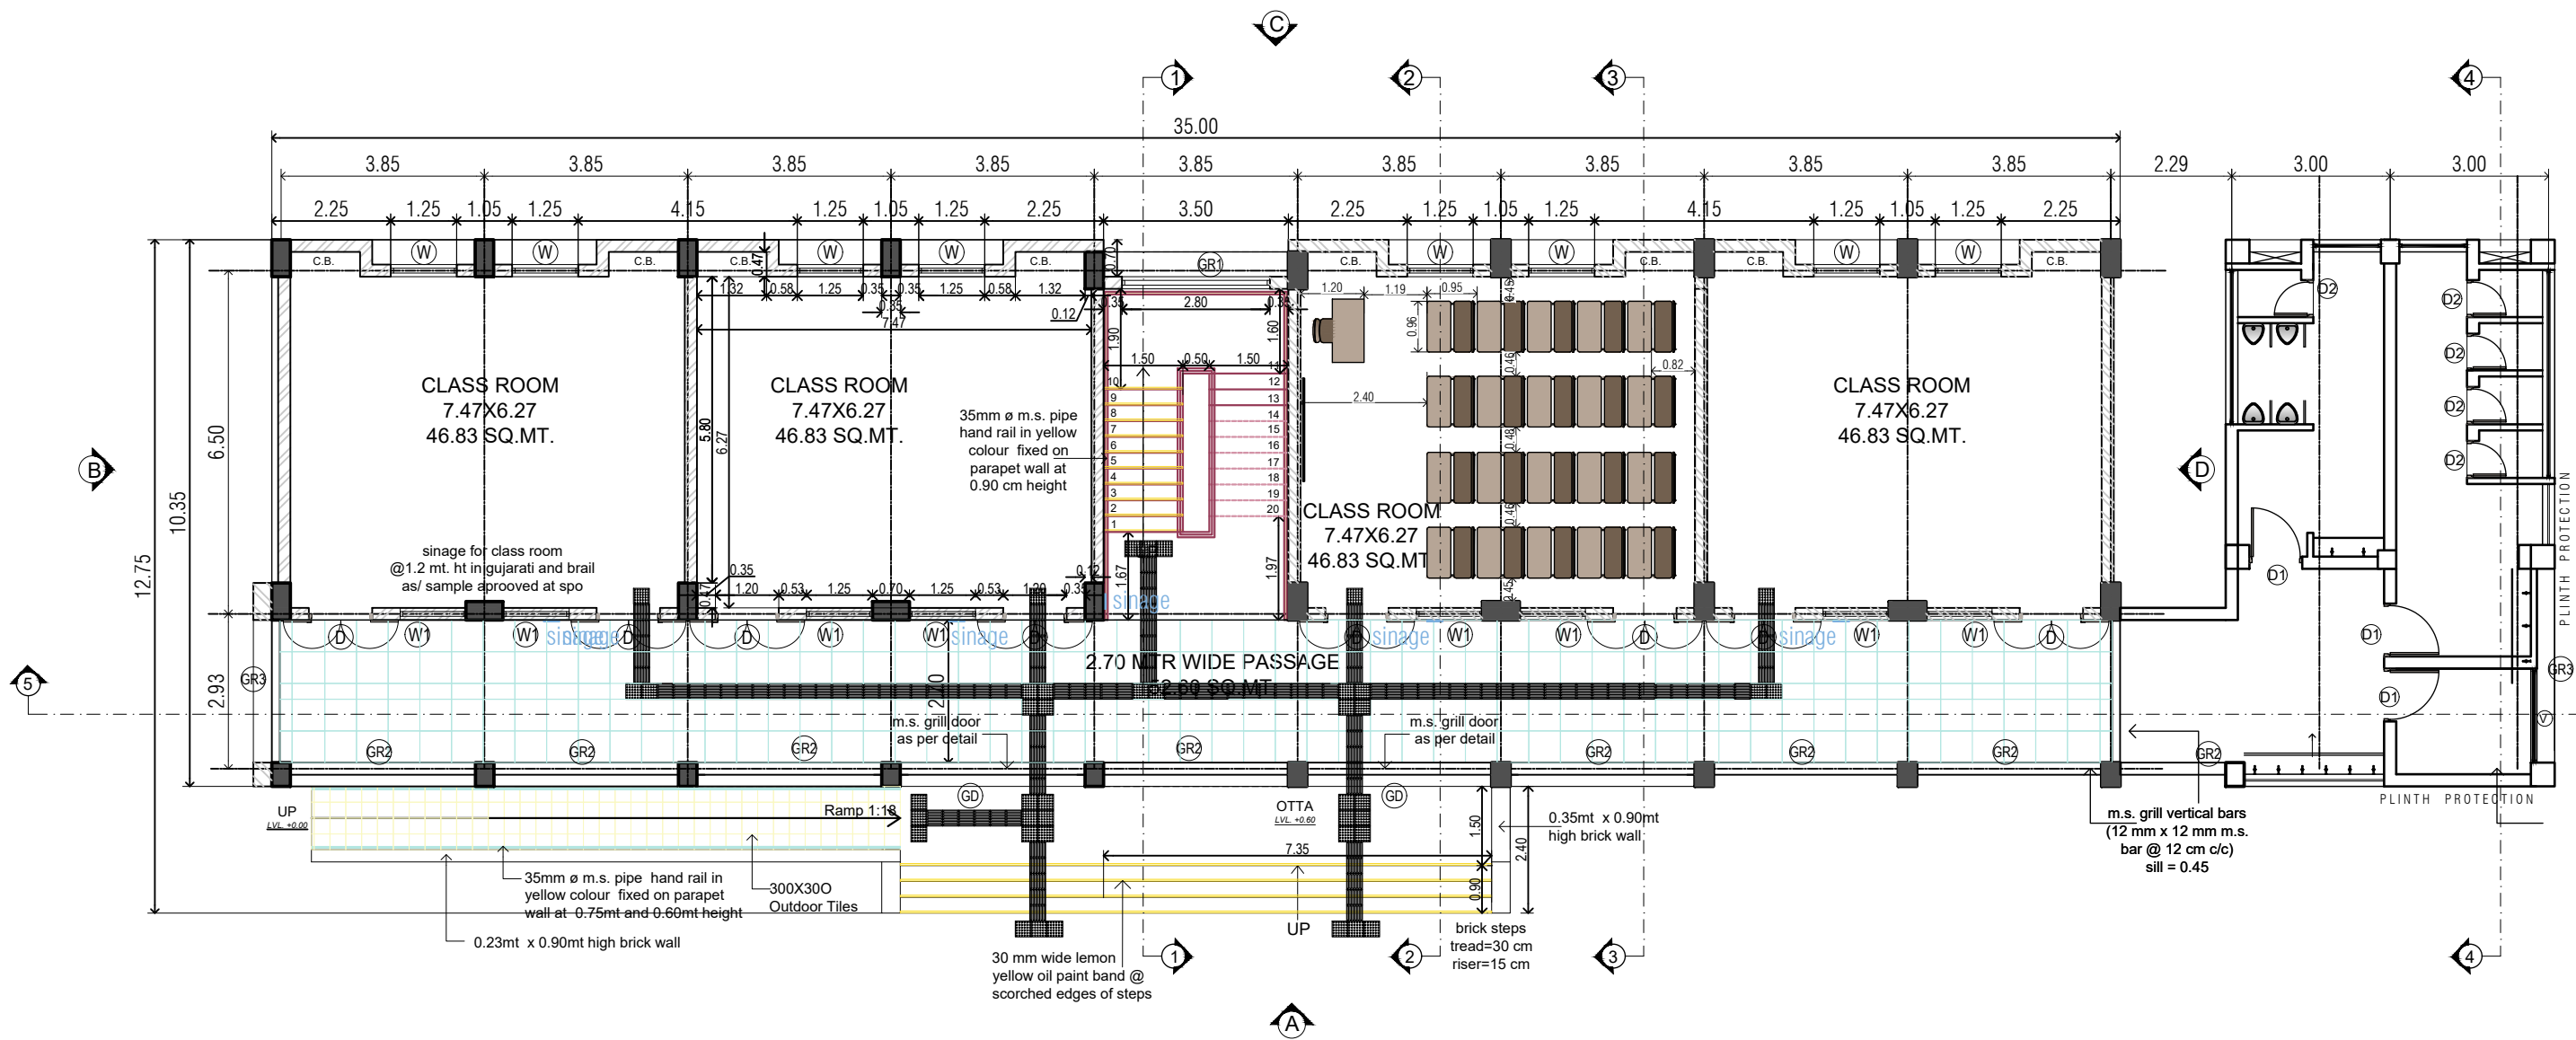


GROUND FLOOR PLAN

AREA CALCULATION:
GROUND FLOOR PLAN = 364.14
FIRST FLOOR PLAN = 364.14
TOTAL AREA = 728.28 SQ. MT.

AREA CALCULATION	
ITEM	AREA
CLASS ROOM	454.60 SQ.MT.
PASSAGE	224.90 SQ.MT.
STAIR	48.78 SQ.MT.
TOTAL	728.28 SQ.MT.

DOOR WINDOW SCHEDULE				
TYPE	SIZE	LINTEL	SILL	NOS.
D	1.20 x 2.43	BEAM BOTTOM	-	08
D1	0.90 x 2.00	BEAM BOTTOM	-	01
W	1.25 x 1.53	BEAM BOTTOM	0.90	08
W1	1.25 x 0.90	BEAM BOTTOM	1.53	08
W2	0.90 x 1.85	BEAM BOTTOM	-	01
M.S. GRILL SCHEDULE				
TYPE	SIZE	LINTEL	SILL	NOS.
GD	3.50 x 2.43	BEAM BOTTOM	-	02
GR1	2.80 x 1.65	BEAM BOTTOM	0.90	02
GR2	3.50 x 1.98	BEAM BOTTOM	0.45	07
GR3	2.70 x 1.98	BEAM BOTTOM	0.45	02

JOB NO.	SAMAGRA SHIKSHA GOVERNMENT OF GUJARAT,GANDHINAGAR Old MLA canteen,Sector 17, Gandhinagar - 382017. Gujarat.		
DRG. NO.			
DATE:			
SCALE: :-NTS			
DRAWN BY:- ASST. ARCHITECT	J.H.VYAS SR. ARCHITECT	ADD.SPE	S.P.E.

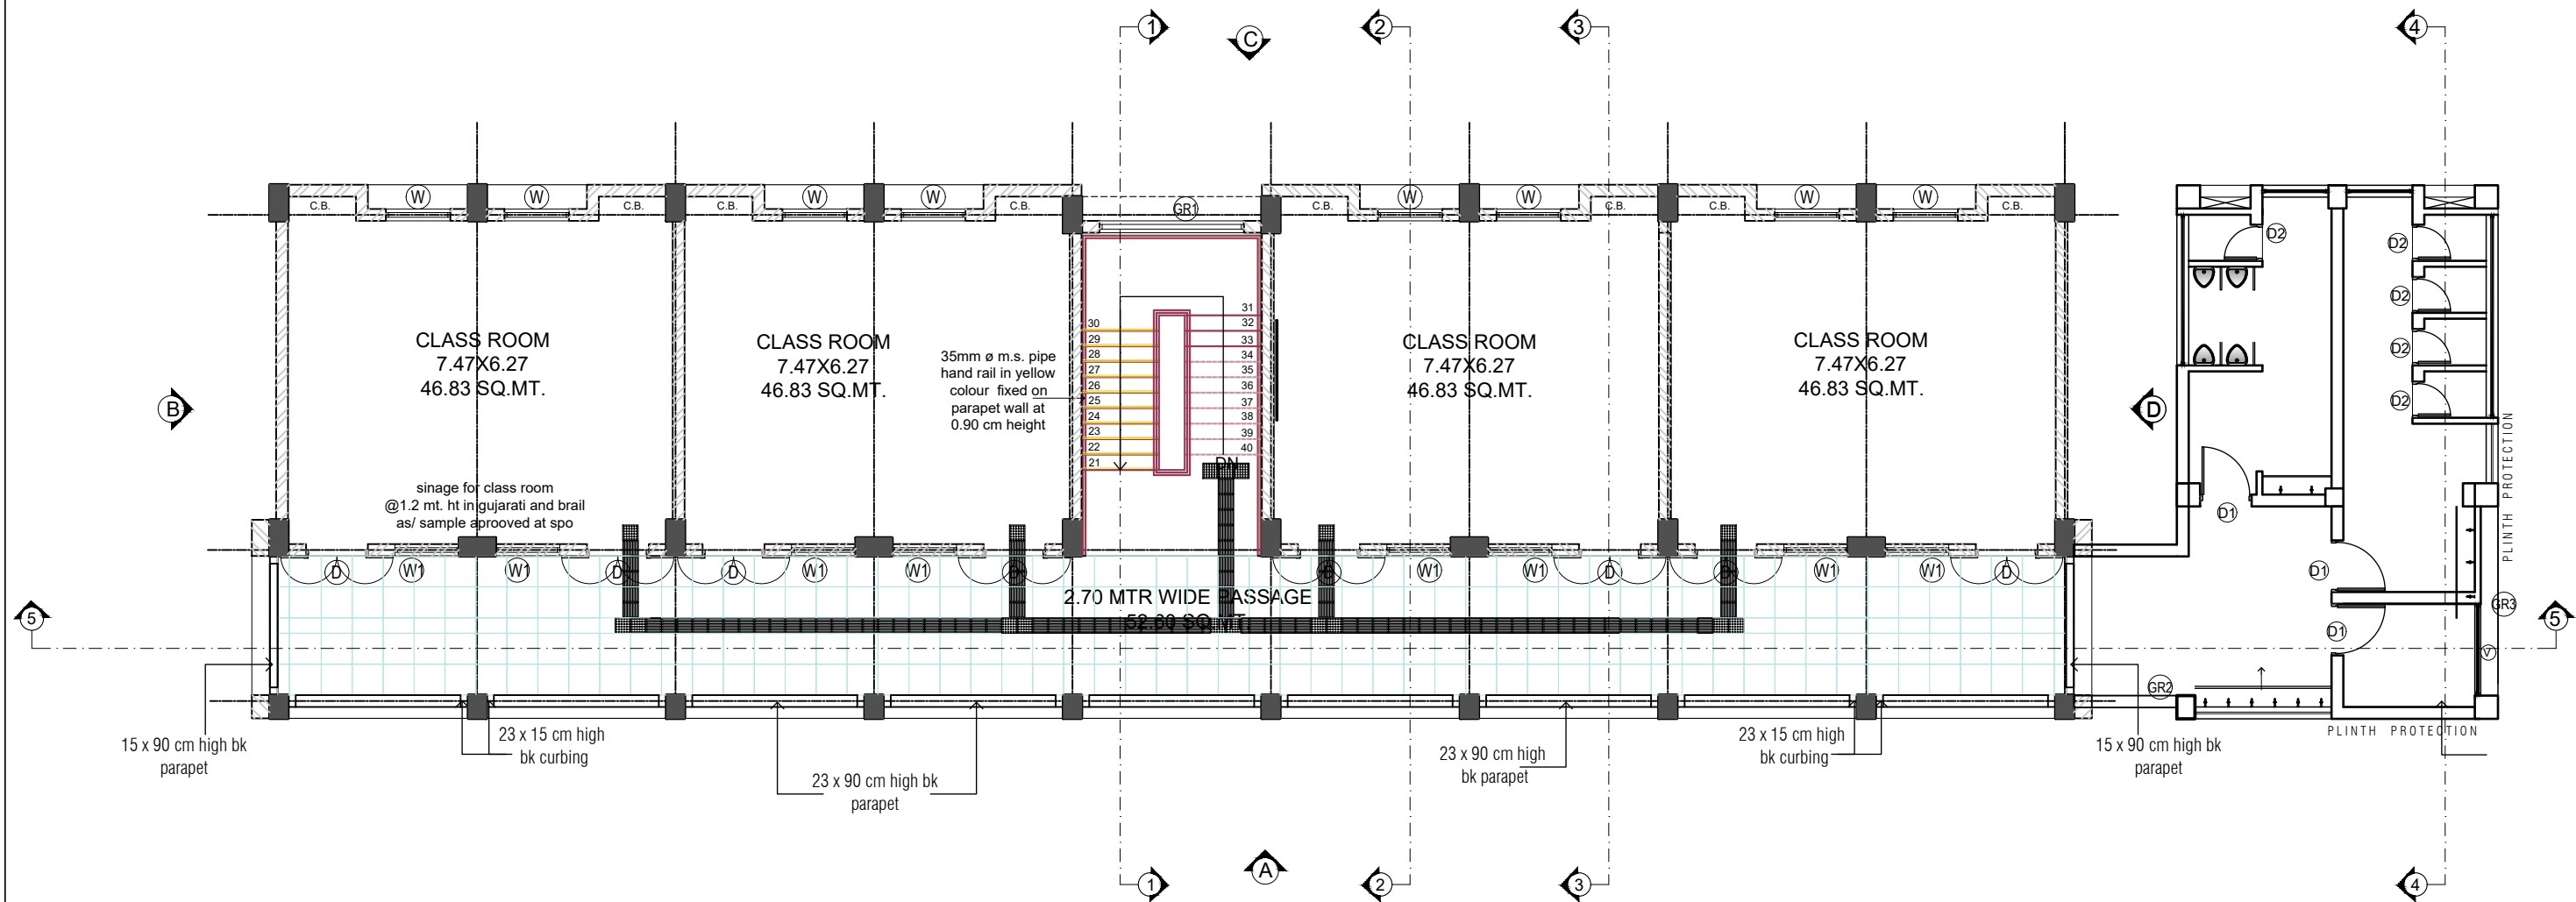


FIRST FLOOR PLAN

AREA CALCULATION:
GROUND FLOOR PLAN = 364.14
FIRST FLOOR PLAN = 364.14
TOTAL AREA = 728.28 SQ. MT.

AREA CALCULATION		DOOR WINDOW SCHEDULE				
		TYPE	SIZE	LINTEL	SILL	NOS.
CLASS ROOM	454.60 SQ.MT.	D	1.20 x 2.43	BEAM BOTTOM	-	08
		D1	0.90 x 2.00	BEAM BOTTOM	-	01
PASSAGE	224.90 SQ.MT.	W	1.25 x 1.53	BEAM BOTTOM	0.90	08
		W1	1.25 x 0.90	BEAM BOTTOM	1.53	08
STAIR	48.78 SQ.MT.	W2	0.90 x 1.85	BEAM BOTTOM	-	01
		GR1	2.80 x 1.65	BEAM BOTTOM	0.90	02
TOTAL	728.28 SQ.MT.	GR2	3.50 x 1.98	BEAM BOTTOM	0.45	07
		GR3	2.70 x 1.98	BEAM BOTTOM	0.45	02


JOB NO.		SAMAGRA SHIKSHA GOVERNMENT OF GUJARAT,GANDHINAGAR Old MLA canteen,Sector 17, Gandhinagar - 382017. Gujarat.		
DRG. NO.		DATE: SCALE: :-NTS		
DRAWN BY:- ASST. ARCHITECT		J.H.VYAS SR. ARCHITECT	ADD.SPE	S.P.E.

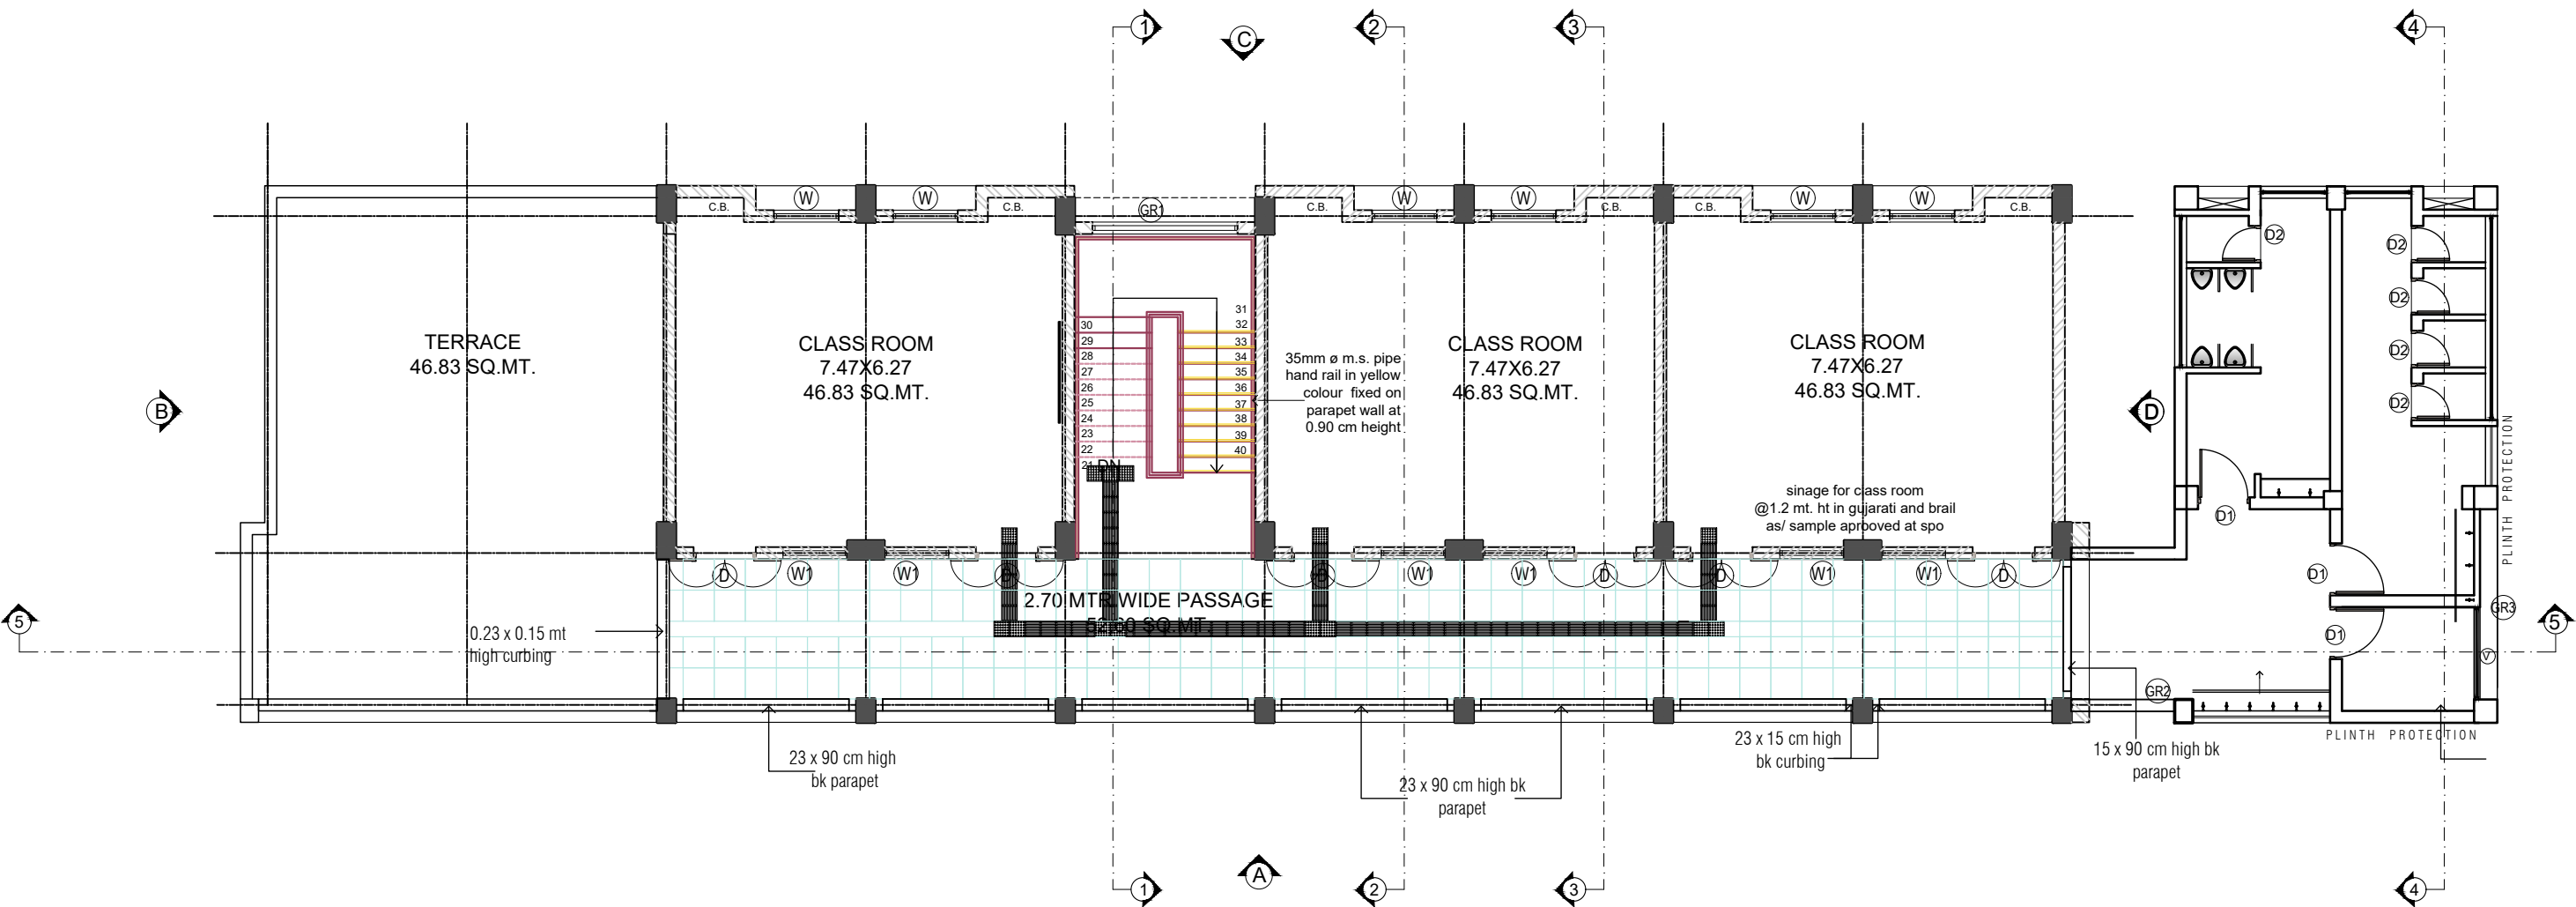

SECOND FLOOR PLAN


AREA CALCULATION:
GROUND FLOOR PLAN = 364.14
FIRST FLOOR PLAN = 364.14
TOTAL AREA = 728.28 SQ. MT.

		DOOR WINDOW SCHEDULE					JOB NO.	SAMAGRA SHIKSHA GOVERNMENT OF GUJARAT,GANDHINAGAR Old MLA canteen,Sector 17, Gandhinagar - 382017. Gujarat.			
		TYPE	SIZE	LINTEL	SILL	NOS.					
AREA CALCULATION		D	1.20 x 2.43	BEAM BOTTOM	-	08	DRG. NO.				
		D1	0.90 x 2.00	BEAM BOTTOM	-	01					
ITEM	AREA	W	1.25 x 1.53	BEAM BOTTOM	0.90	08	DATE:				
		W1	1.25 x 0.90	BEAM BOTTOM	1.53	08		SCALE: :-NTS			
CLASS ROOM	454.60 SQ.MT.	W2	0.90 x 1.85	BEAM BOTTOM	-	01	DRAWN BY:- ASST. ARCHITECT		J.H.VYAS SR. ARCHITECT	ADD.SPE	S.P.E.
M.S. GRILL SCHEDULE											
TYPE	SIZE	LINTEL	SILL	NOS.							
PASSAGE	224.90 SQ.MT.	GD	3.50 x 2.43	BEAM BOTTOM	-	02					
STAIR	48.78 SQ.MT.	GR1	2.80 x 1.65	BEAM BOTTOM	0.90	02					
TOTAL	728.28 SQ.MT.	GR2	3.50 x 1.98	BEAM BOTTOM	0.45	07					
		GR3	2.70 x 1.98	BEAM BOTTOM	0.45	02					

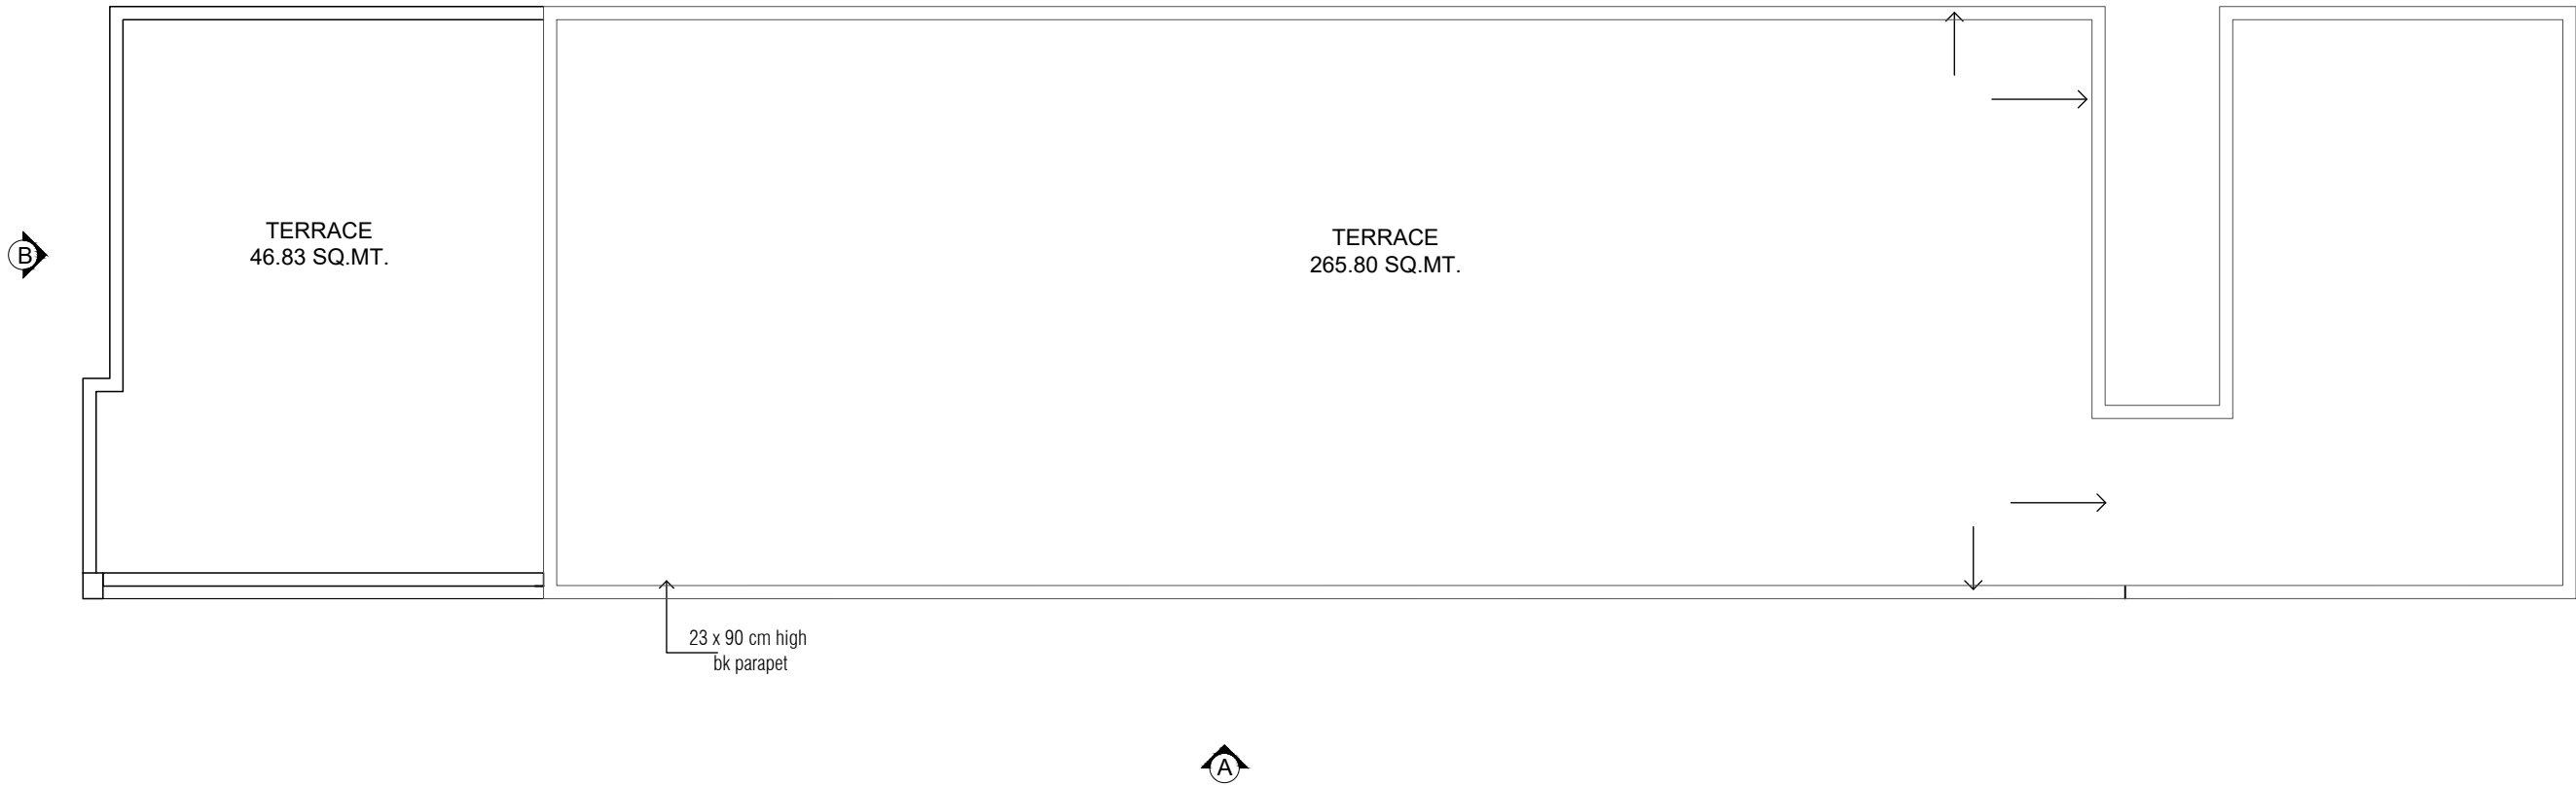


TERRACE FLOOR PLAN

JOB NO.	SAMAGRA SHIKSHA GOVERNMENT OF GUJARAT,GANDHINAGAR Old MLA canteen,Sector 17, Gandhinagar - 382017. Gujarat.		
DRG. NO.			
DATE:			
SCALE: :-NTS			
DRAWN BY:- ASST. ARCHITECT	J.H.VYAS SR. ARCHITECT	ADD.SPE	S.P.E.

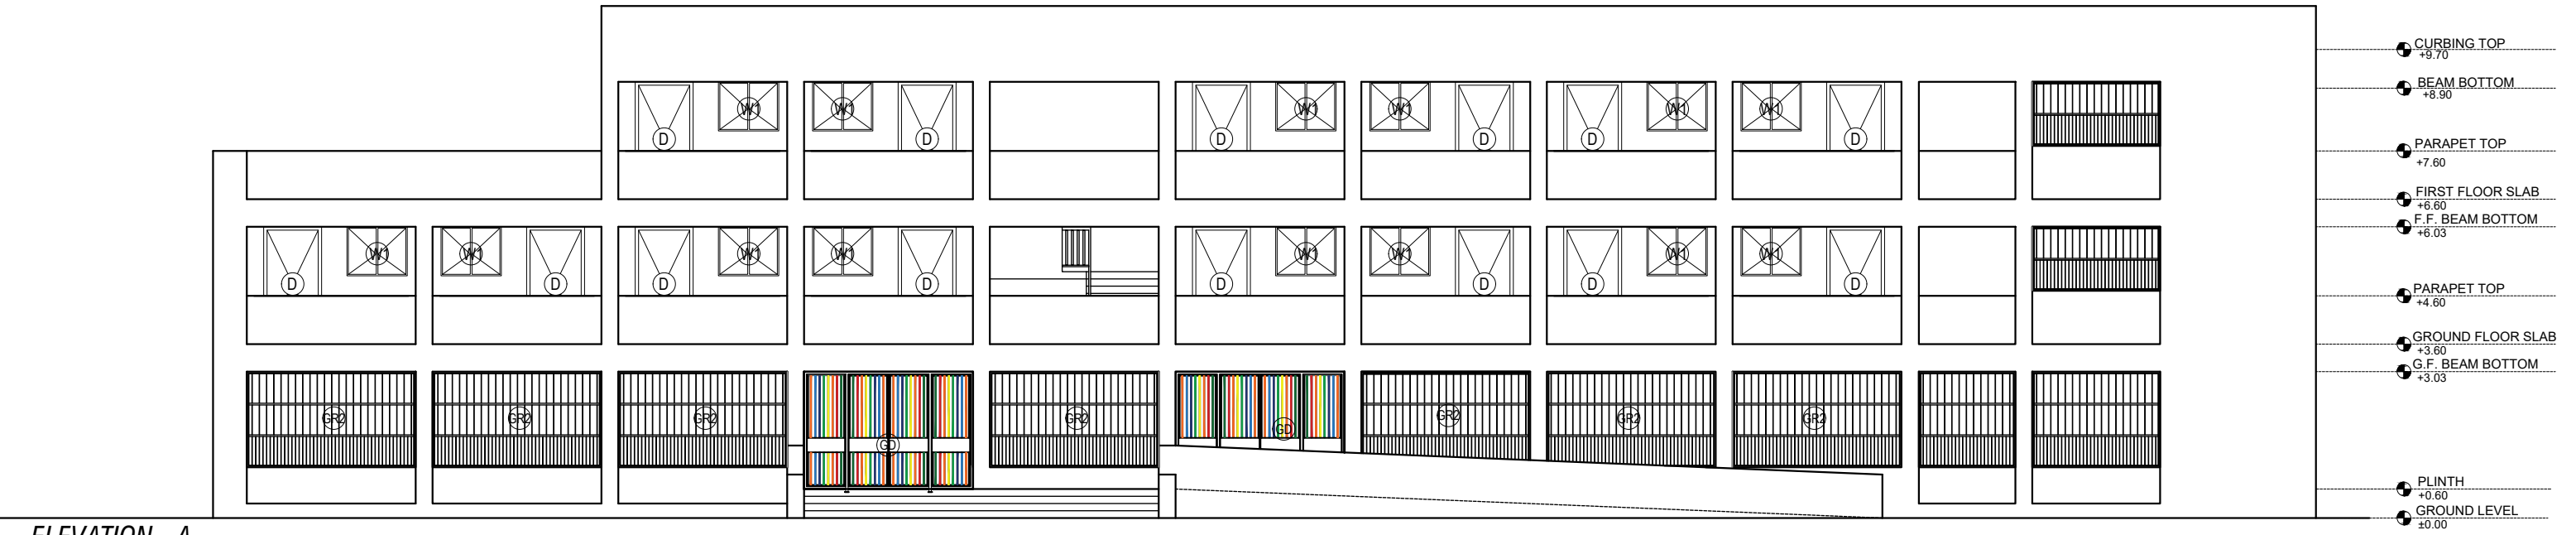

ELEVATION - A


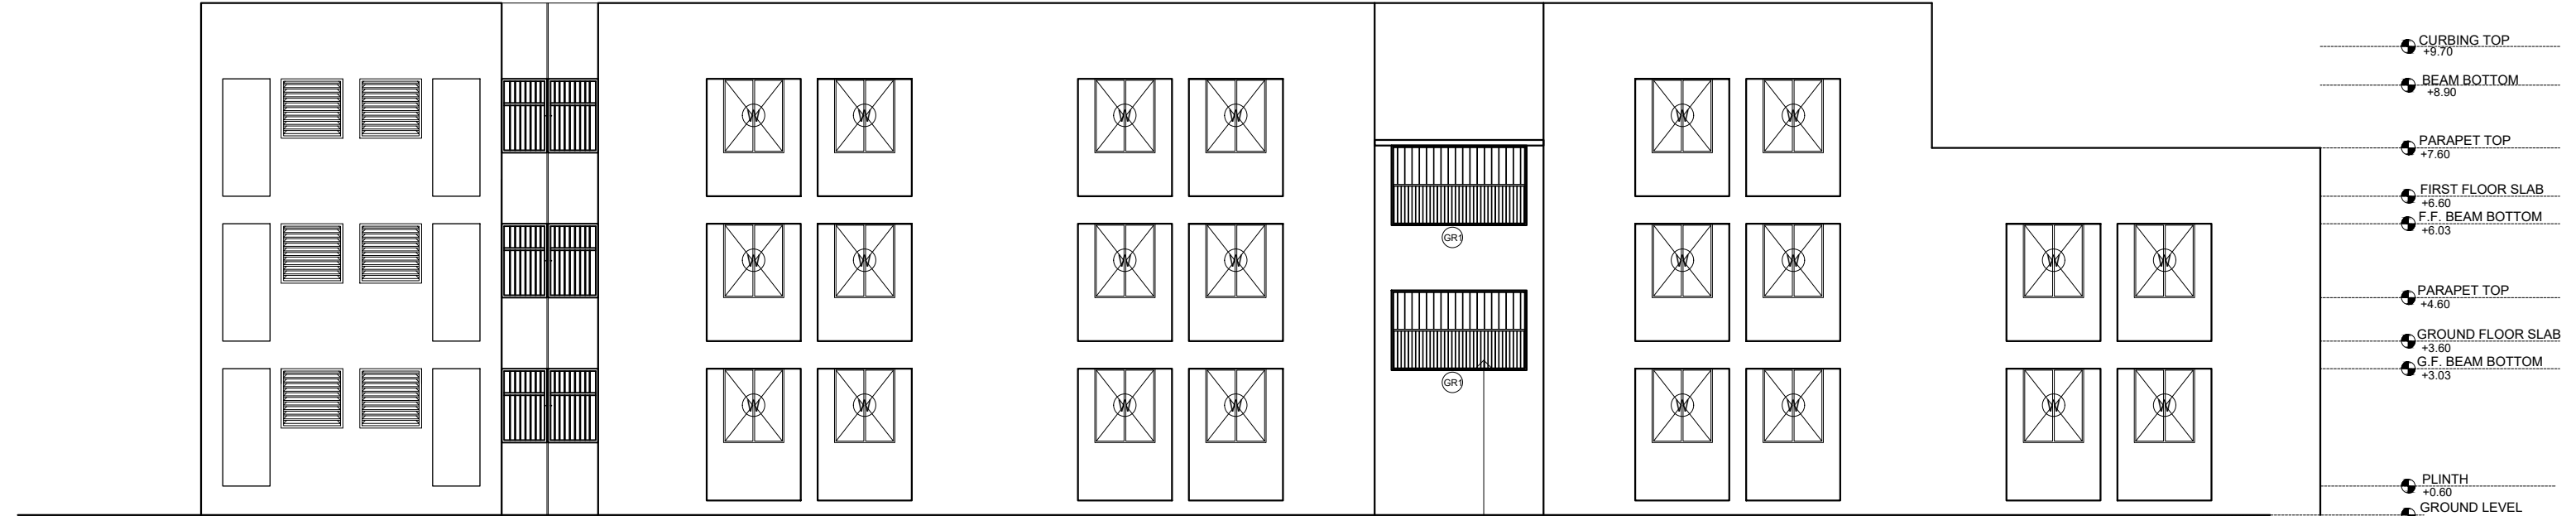


ELEVATION - C

m.s. grill vertical bars
(12 mm x 12 mm
m.s. bar @ 12 cm c/c)
sill =0.90





ELEVATION - A & C

JOB NO.	SAMAGRA SHIKSHA GOVERNMENT OF GUJARAT,GANDHINAGAR Old MLA canteen,Sector 17, Gandhinagar - 382017. Gujarat.			
DRG. NO.				
DATE:				
SCALE: :-NTS				
DRAWN BY:- ASST. ARCHITECT	J.H.VYAS SR. ARCHITECT	ADD.SPE	S.P.E.	

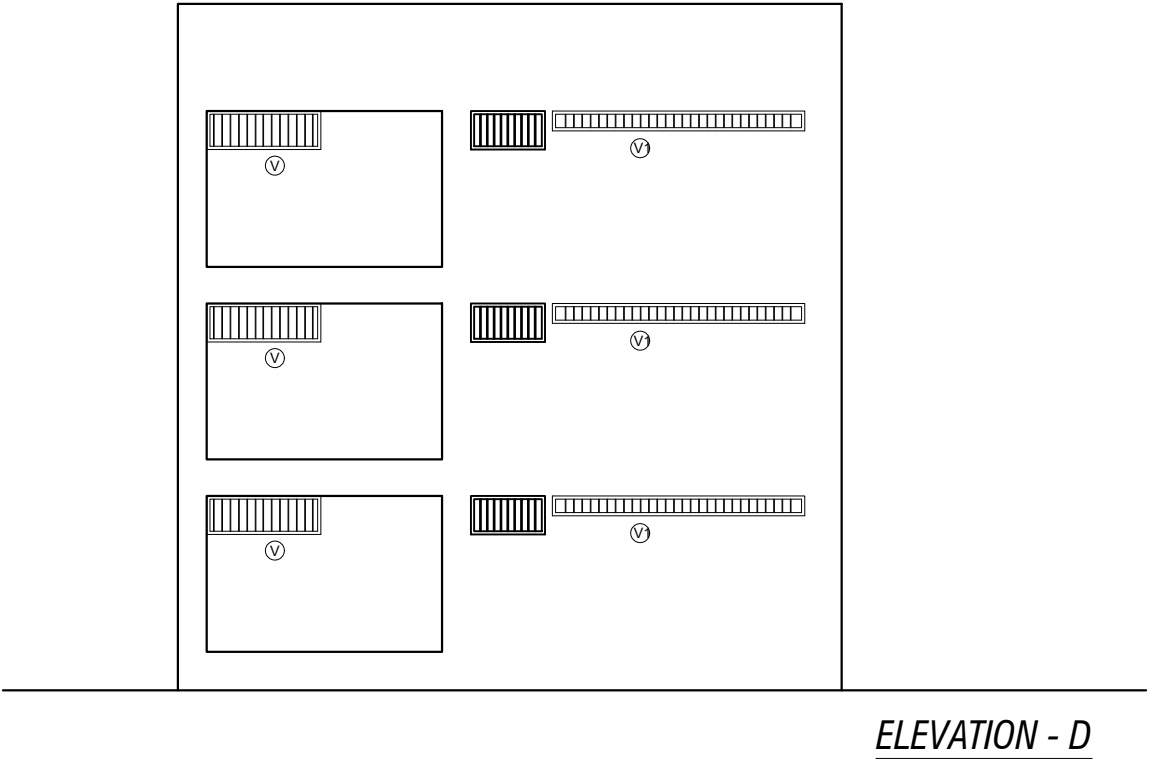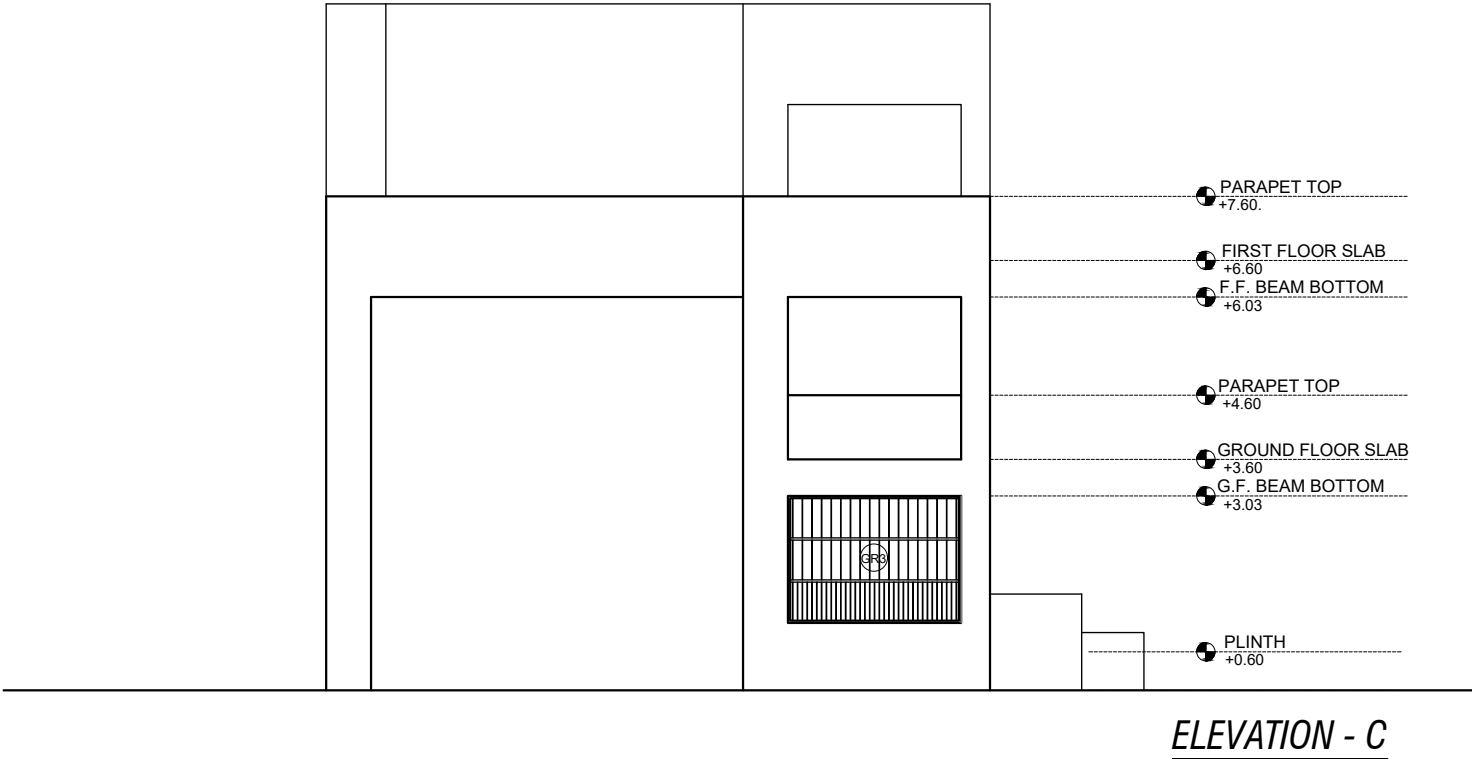


ELEVATION - B & D

JOB NO.	SAMAGRA SHIKSHA GOVERNMENT OF GUJARAT,GANDHINAGAR Old MLA canteen,Sector 17, Gandhinagar - 382017. Gujarat.		
DRG. NO.			
DATE:			
SCALE: :-NTS			
DRAWN BY:- ASST. ARCHITECT	J.H.VYAS SR. ARCHITECT	ADD.SPE	S.P.E.

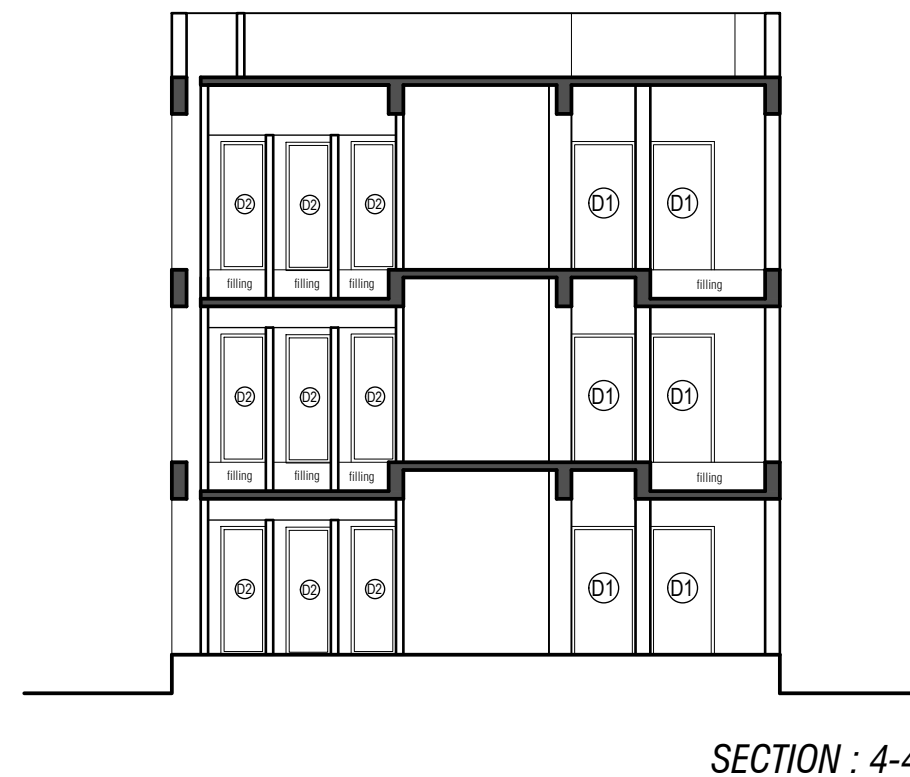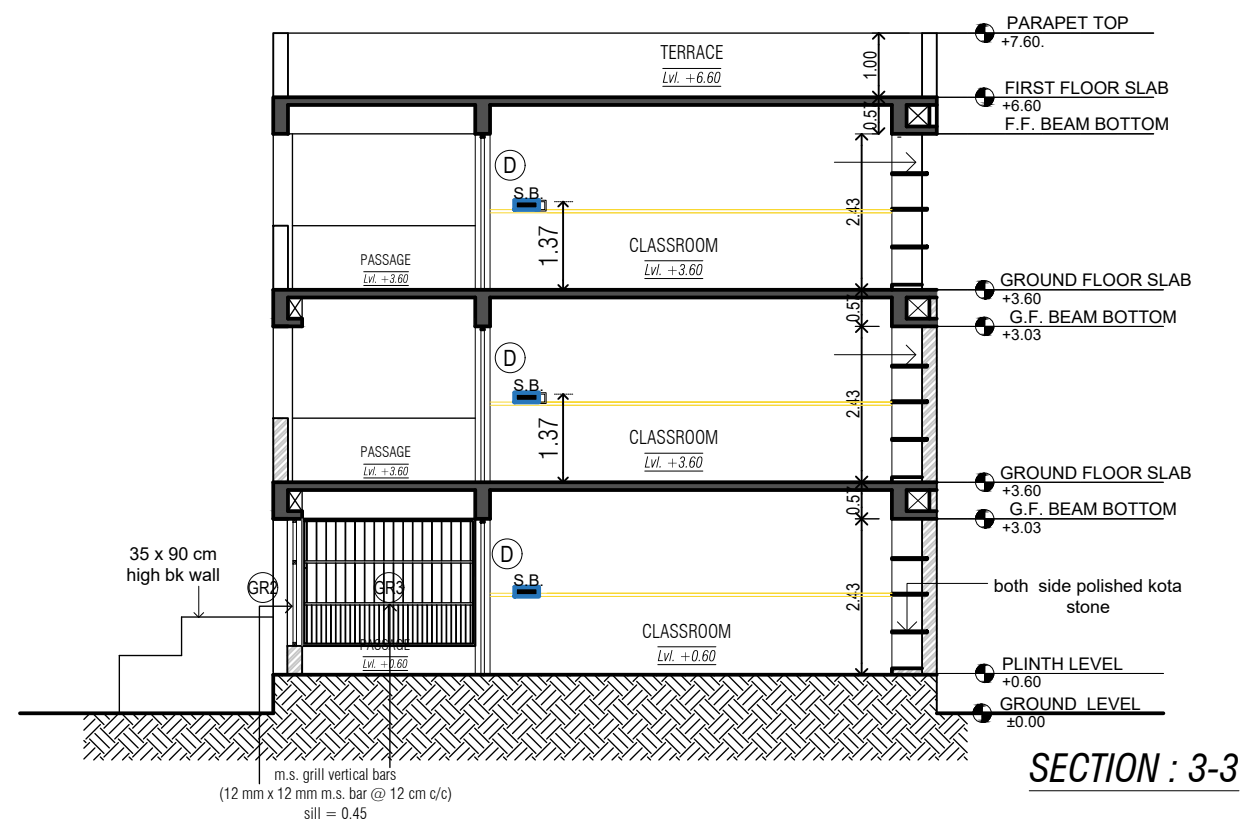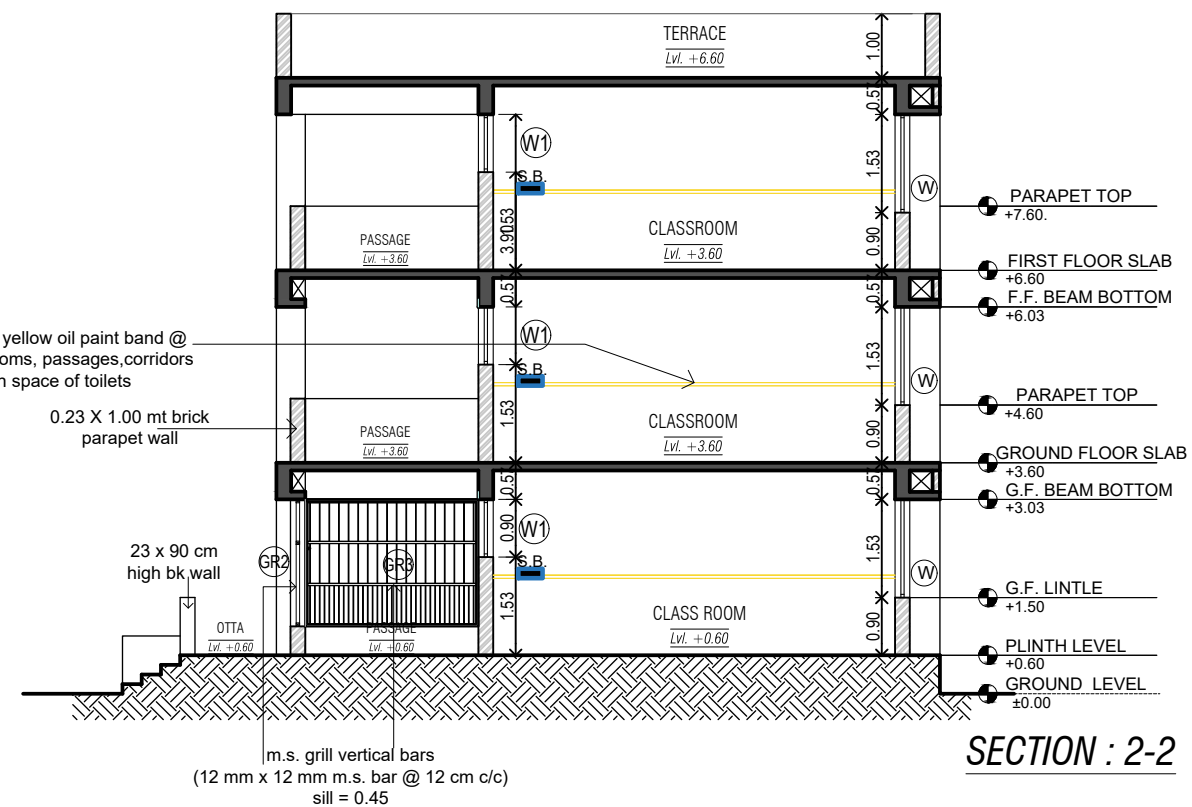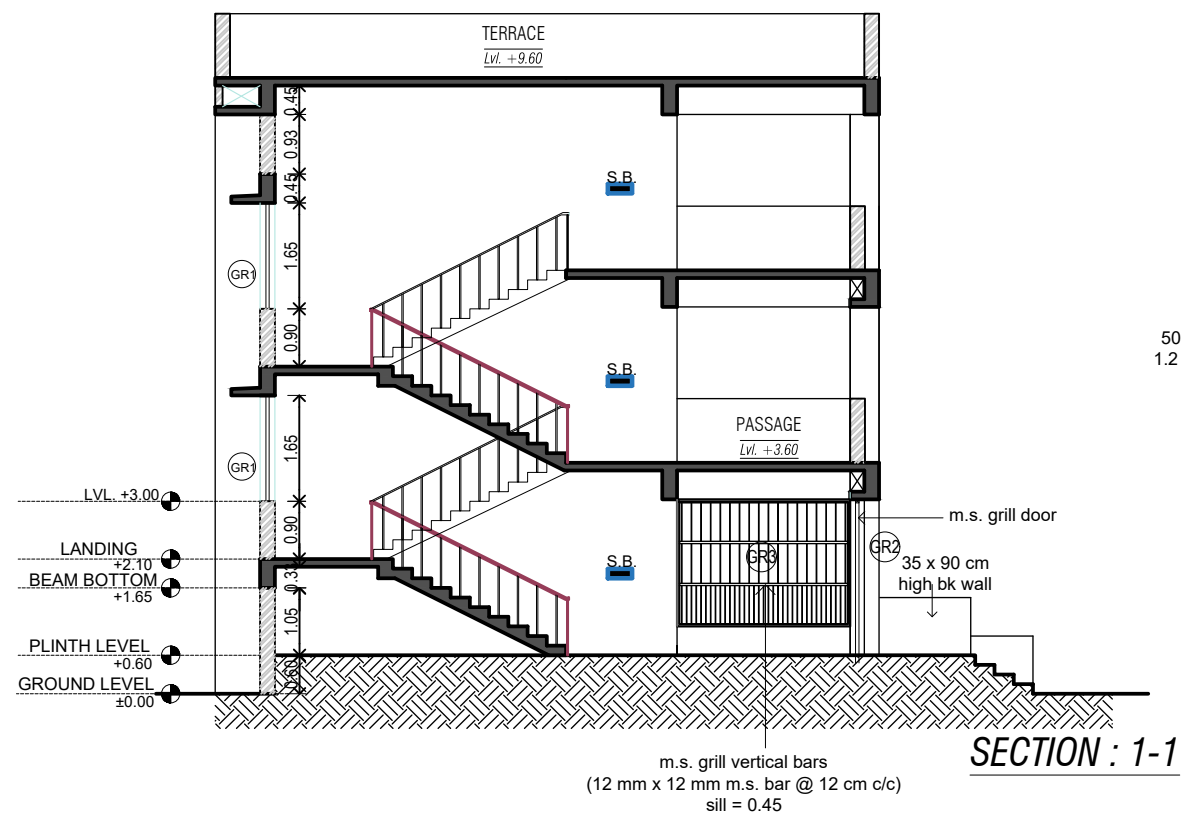

SECTIONS

JOB NO.	SAMAGRA SHIKSHA GOVERNMENT OF GUJARAT,GANDHINAGAR Old MLA canteen,Sector 17, Gandhinagar - 382017. Gujarat.		
DRG. NO.			
DATE:			
SCALE: :-NTS			
DRAWN BY:- ASST. ARCHITECT	J.H.VYAS SR. ARCHITECT	ADD.SPE	S.P.E.

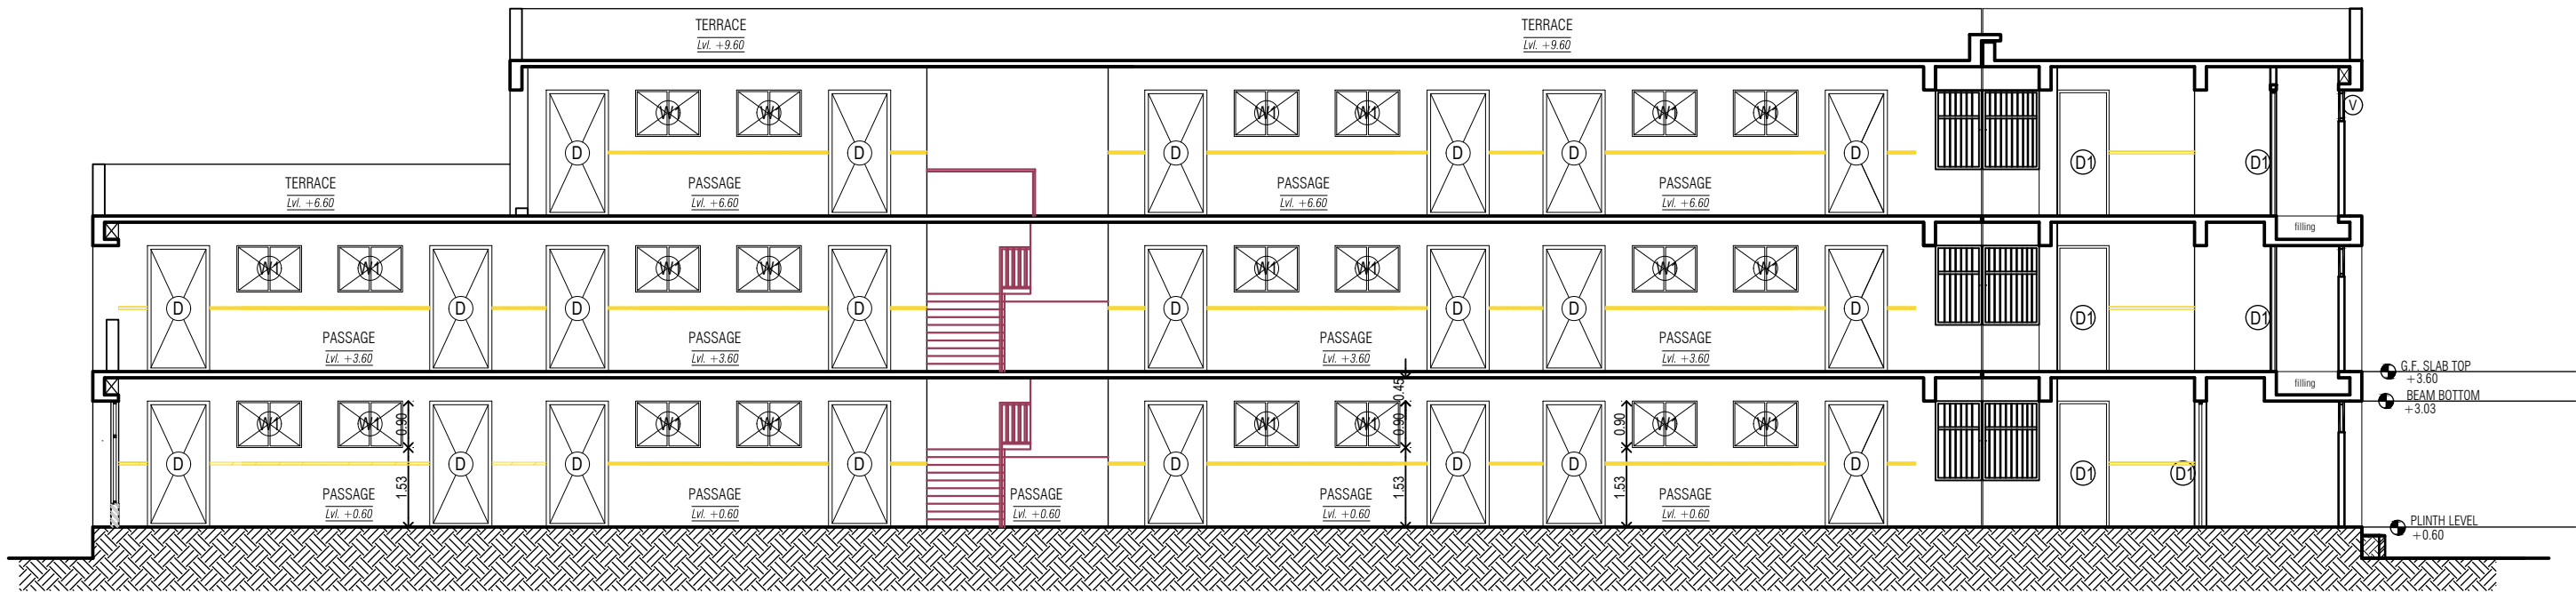

SECTION : 4-4

SECTION

JOB NO.	SAMAGRA SHIKSHA GOVERNMENT OF GUJARAT, GANDHINAGAR Old MLA canteen, Sector 17, Gandhinagar - 382017. Gujarat.			
DRG. NO.				
DATE:				
SCALE: :-NTS				
DRAWN BY:- ASST. ARCHITECT	J.H.VYAS SR. ARCHITECT	ADD.SPE	S.P.E.	