



ARCHITECTURAL DRAWINGS

FOR

SOE 14 + TOILET G+2 22-23 (5+5+4)

SAMAGRA SHIKSHA

GANDHINAGAR

GENERAL NOTE :- • ALL DIMENSIONS ARE TO BE READ AND NOT TO BE MEASURED. • IN CASE OF ANY DISCREPANCY IN ARCHITECTURAL DRGS. CONTACT ARCHITECTURAL BRANCH OR DPE.	• DISCREPANCY SHOULD BE BROUGHT TO THE NOTICE OF THE ARCHITECT BEFORE COMMENCEMENT OF THE WORK. • IN CASE OF ANY AMBIGUITIES ON SITE,THE ARCHITECT SHOULD BE INFORMED. • IT IS MUST TO INFORM AND TO HAVE PRIOR PERMISSION OF ARCHITECT BEFORE MAKING ANY CHANGES ON SITE. • REFER THE LATEST REVISED DRAWING.	<table><tr><td>DRG.NO</td><td>TITLE</td></tr><tr><td>1/8</td><td>GROUND FLOOR PLAN</td></tr><tr><td>2/8</td><td>FIRST FLOOR PLAN</td></tr><tr><td>3/8</td><td>TERRACE PLAN</td></tr><tr><td>4/8</td><td>UPPER TERRACE PLAN</td></tr><tr><td>5/8</td><td>ELEVATIONS - A & ELEVATIONS : C</td></tr><tr><td>6/8</td><td>ELEVATIONS - B & ELEVATIONS :D</td></tr><tr><td>7/8</td><td>SECTION: -1-1 & SECTION:- 2-2</td></tr><tr><td>8/8</td><td>SECTION: -3-3 & SECTION:- 4-4</td></tr><tr><td></td><td></td></tr><tr><td colspan="2"></td></tr></table>	DRG.NO	TITLE	1/8	GROUND FLOOR PLAN	2/8	FIRST FLOOR PLAN	3/8	TERRACE PLAN	4/8	UPPER TERRACE PLAN	5/8	ELEVATIONS - A & ELEVATIONS : C	6/8	ELEVATIONS - B & ELEVATIONS :D	7/8	SECTION: -1-1 & SECTION:- 2-2	8/8	SECTION: -3-3 & SECTION:- 4-4				
DRG.NO	TITLE																							
1/8	GROUND FLOOR PLAN																							
2/8	FIRST FLOOR PLAN																							
3/8	TERRACE PLAN																							
4/8	UPPER TERRACE PLAN																							
5/8	ELEVATIONS - A & ELEVATIONS : C																							
6/8	ELEVATIONS - B & ELEVATIONS :D																							
7/8	SECTION: -1-1 & SECTION:- 2-2																							
8/8	SECTION: -3-3 & SECTION:- 4-4																							
ALL CONTRACTOR SHALL VERIFY SITE CONDITION AND DIMENSIONS BEFORE EXECUTION. DRAWING SHALL BE READ IN CONJUNCTION WITH ALL OTHER RELEVANT STRUCTURAL, ELECTRICAL, PLUMBING AND SANITARY DRAWINGS																								

GROUND FLOOR PLAN


AREA CALCULATION:
GROUND FLOOR PLAN = 523.51
FIRST FLOOR PLAN = 523.51
TOTAL AREA = 1047.02 SQ. MT.

AREA CALCULATION	
ITEM	AREA
CLASS ROOM	676.32 SQ.MT.
PASSAGE	321.92 SQ.MT.
STAIR	48.78 SQ.MT.
TOTAL	1047.02 SQ.MT.

DOOR WINDOW SCHEDULE				
TYPE	SIZE	LINTEL	SILL	NOS.
D	1.20 x 2.43	BEAM BOTTOM	-	12
D1	0.90 x 2.00	BEAM BOTTOM	-	01
W	1.25 x 1.53	BEAM BOTTOM	0.90	12
W1	1.25 x 0.90	BEAM BOTTOM	1.53	12
W2	0.90 x 1.85	BEAM BOTTOM	-	01
M.S. GRILL SCHEDULE				
TYPE	SIZE	LINTEL	SILL	NOS.
GD	3.50 x 2.43	BEAM BOTTOM	-	02
GR1	2.80 x 1.65	BEAM BOTTOM	0.90	02
GR2	3.50 x 1.98	BEAM BOTTOM	0.45	11
GR3	2.70 x 1.98	BEAM BOTTOM	0.45	02


JOB NO.	
DRG. NO.	
DATE:	
SCALE: :-NTS	
DRAWN BY:- ASST. ARCHITECT	

SAMAGRA SHIKSHA GOVERNMENT OF GUJARAT,GANDHINAGAR Old MLA canteen,Sector 17, Gandhinagar - 382017. Gujarat.			
J.H.VYAS SR. ARCHITECT		ADD.SPE	S.P.E.

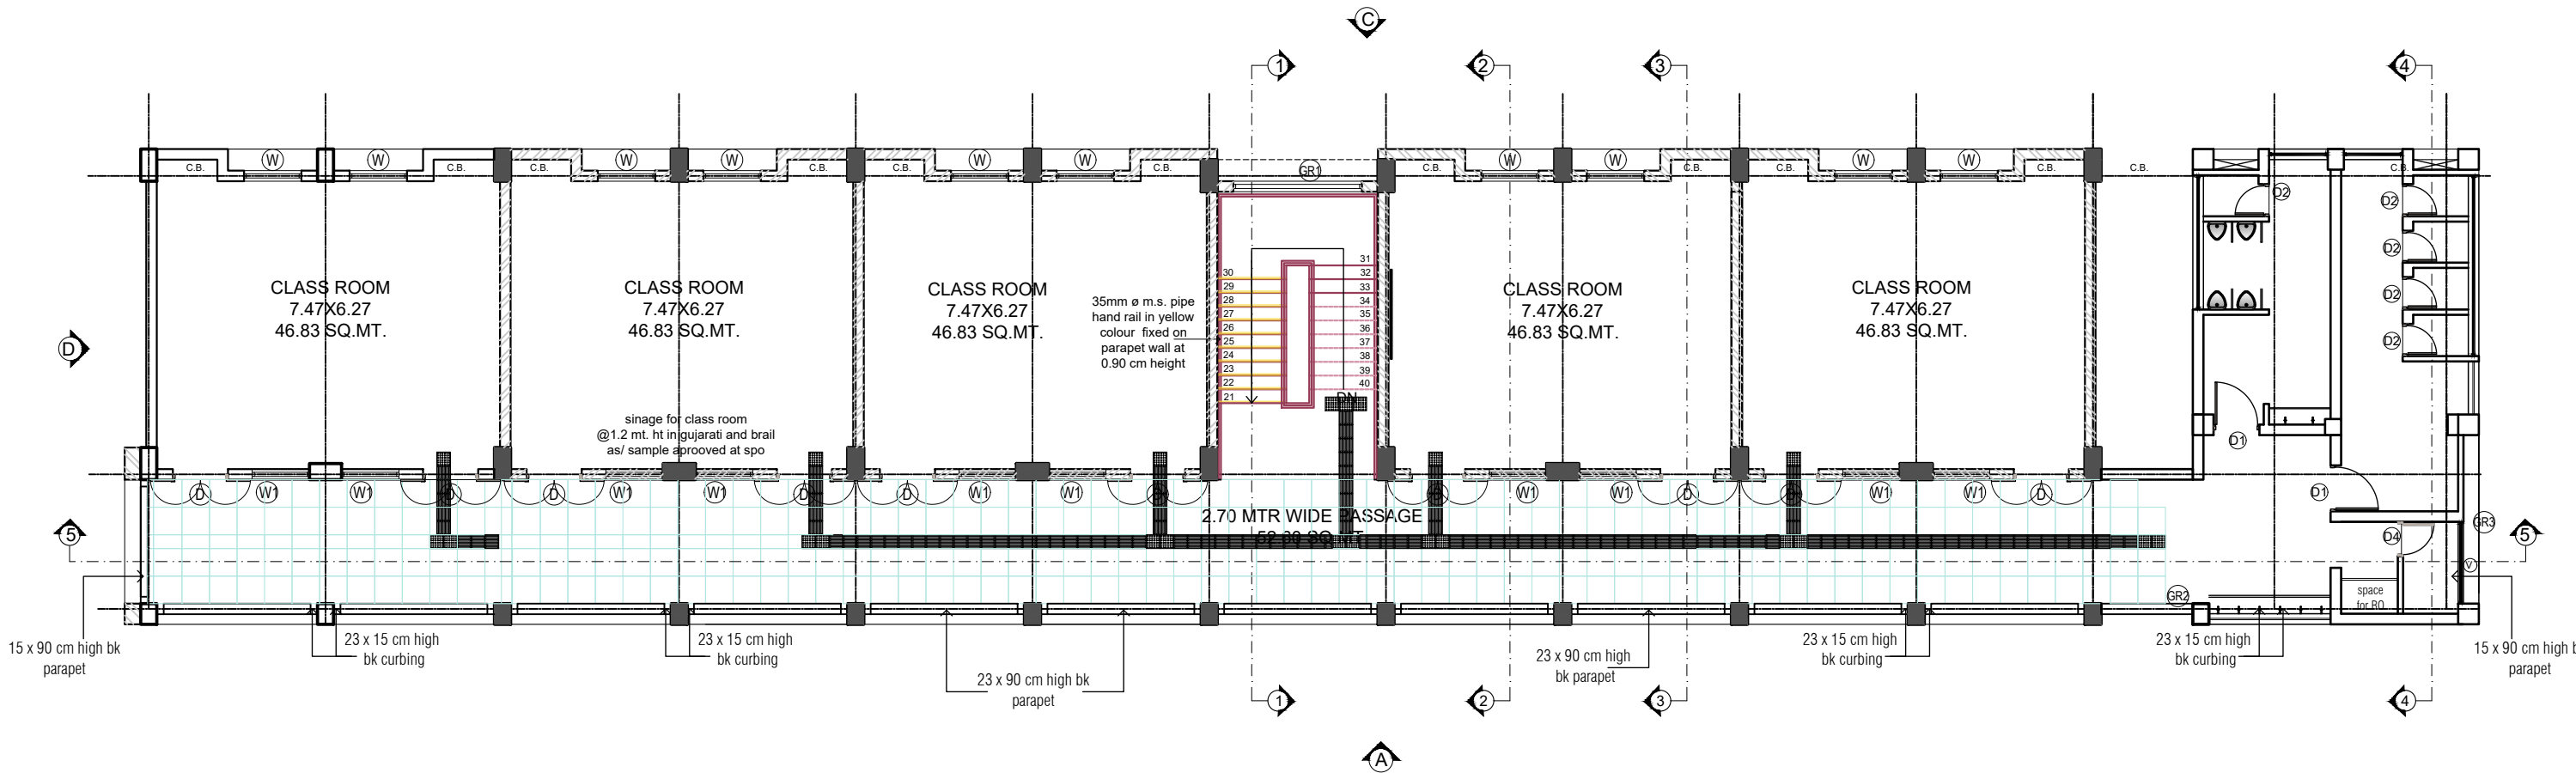

FIRST FLOOR PLAN

DOOR WINDOW SCHEDULE					JOB NO.	SAMAGRA SHIKSHA GOVERNMENT OF GUJARAT,GANDHINAGAR Old MLA canteen,Sector 17, Gandhinagar - 382017. Gujarat.			
TYPE	SIZE	LINTEL	SILL	NOS.					
D	1.20 x 2.43	BEAM BOTTOM	-	12					
D1	0.90 x 2.00	BEAM BOTTOM	-	01		DRG. NO.			
W	1.25 x 1.53	BEAM BOTTOM	0.90	12					
W1	1.25 x 0.90	BEAM BOTTOM	1.53	12					
W2	0.90 x 1.85	BEAM BOTTOM	-	01	DATE:				
M.S. GRILL SCHEDULE					SCALE: :-NTS				
TYPE	SIZE	LINTEL	SILL	NOS.					
GD	3.50 x 2.43	BEAM BOTTOM	-	02	DRAWN BY:- ASST. ARCHITECT	J.H.VYAS SR. ARCHITECT	ADD.SPE	S.P.E.	
GR1	2.80 x 1.65	BEAM BOTTOM	0.90	02					
GR2	3.50 x 1.98	BEAM BOTTOM	0.45	11					
GR3	2.70 x 1.98	BEAM BOTTOM	0.45	02					

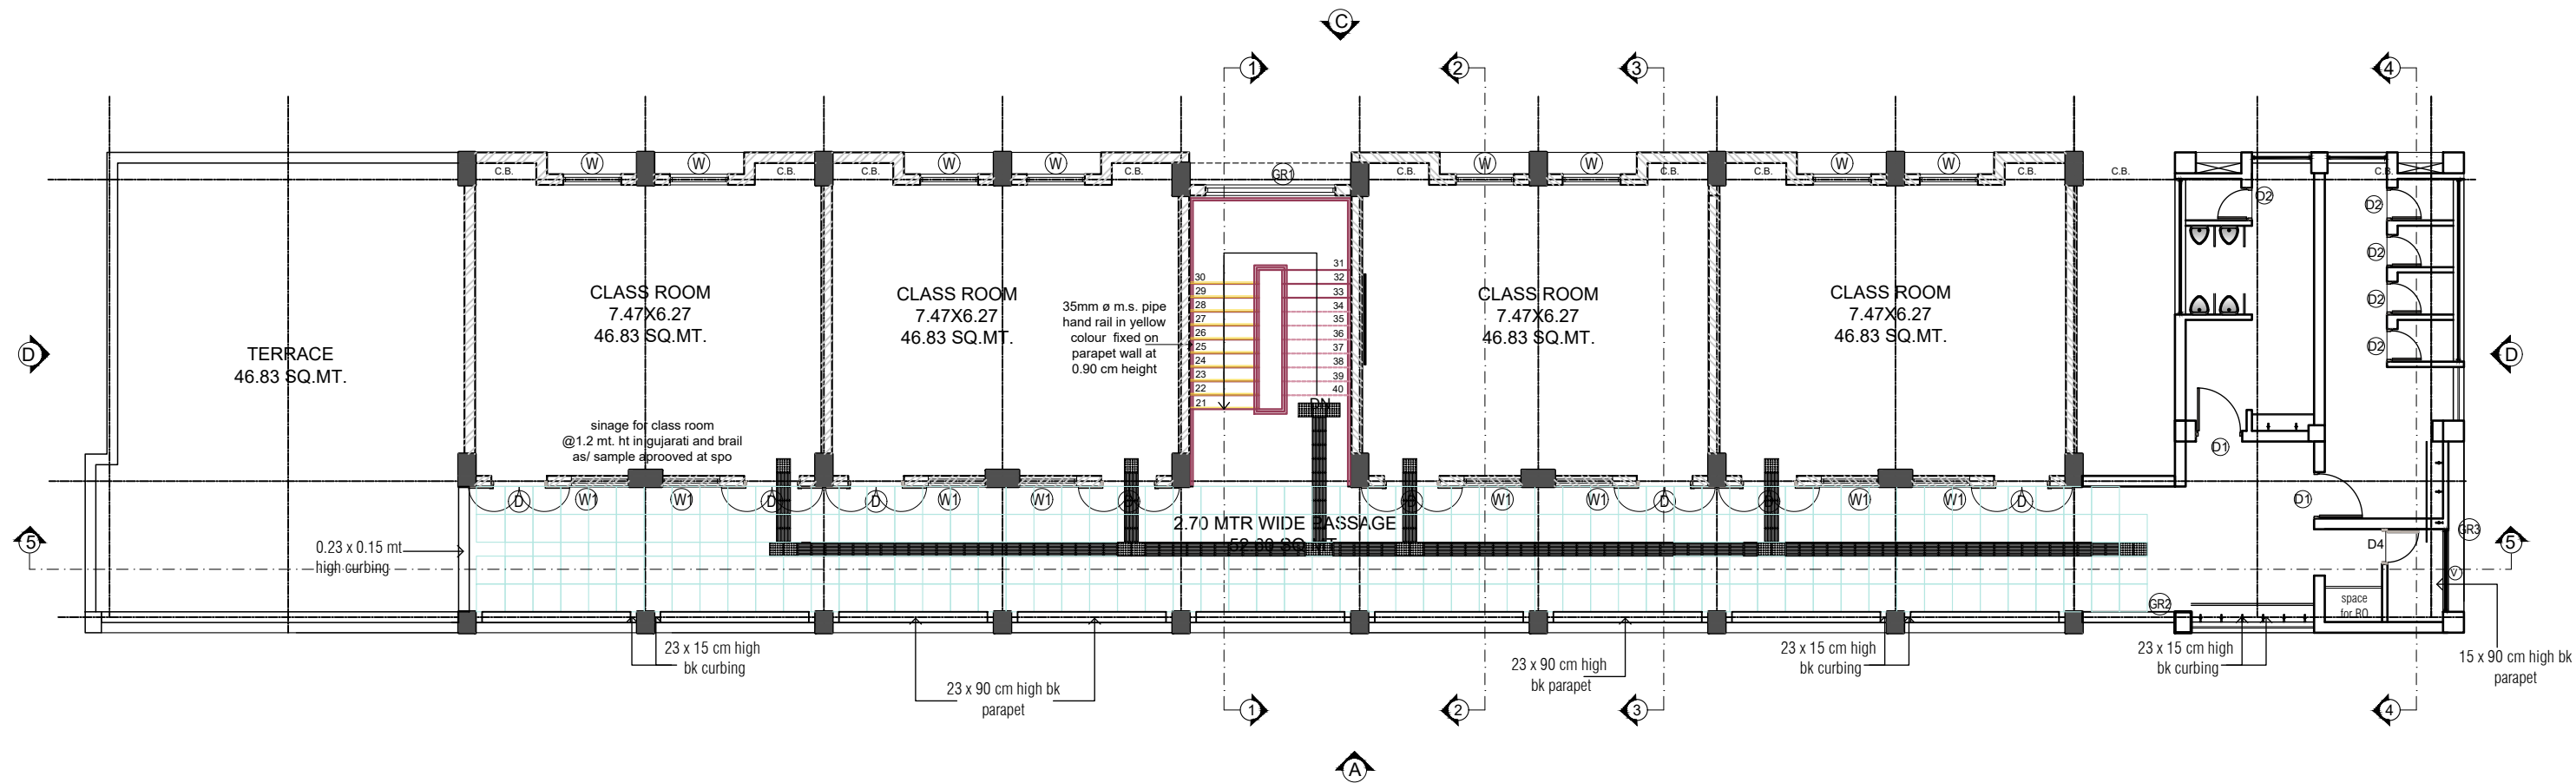


FIRST FLOOR PLAN

DOOR WINDOW SCHEDULE				
TYPE	SIZE	LINTEL	SILL	NOS.
D	1.20 x 2.43	BEAM BOTTOM	-	12
D1	0.90 x 2.00	BEAM BOTTOM	-	01
W	1.25 x 1.53	BEAM BOTTOM	0.90	12
W1	1.25 x 0.90	BEAM BOTTOM	1.53	12
W2	0.90 x 1.85	BEAM BOTTOM	-	01
M.S. GRILL SCHEDULE				
TYPE	SIZE	LINTEL	SILL	NOS.
GD	3.50 x 2.43	BEAM BOTTOM	-	02
GR1	2.80 x 1.65	BEAM BOTTOM	0.90	02
GR2	3.50 x 1.98	BEAM BOTTOM	0.45	11
GR3	2.70 x 1.98	BEAM BOTTOM	0.45	02


JOB NO.
DRG. NO.
DATE:
SCALE: :-NTS
DRAWN BY:- ASST. ARCHITECT

SAMAGRA SHIKSHA GOVERNMENT OF GUJARAT, GANDHINAGAR Old MLA canteen, Sector 17, Gandhinagar - 382017. Gujarat.			
J.H.VYAS SR. ARCHITECT	ADD.SPE	S.P.E.	

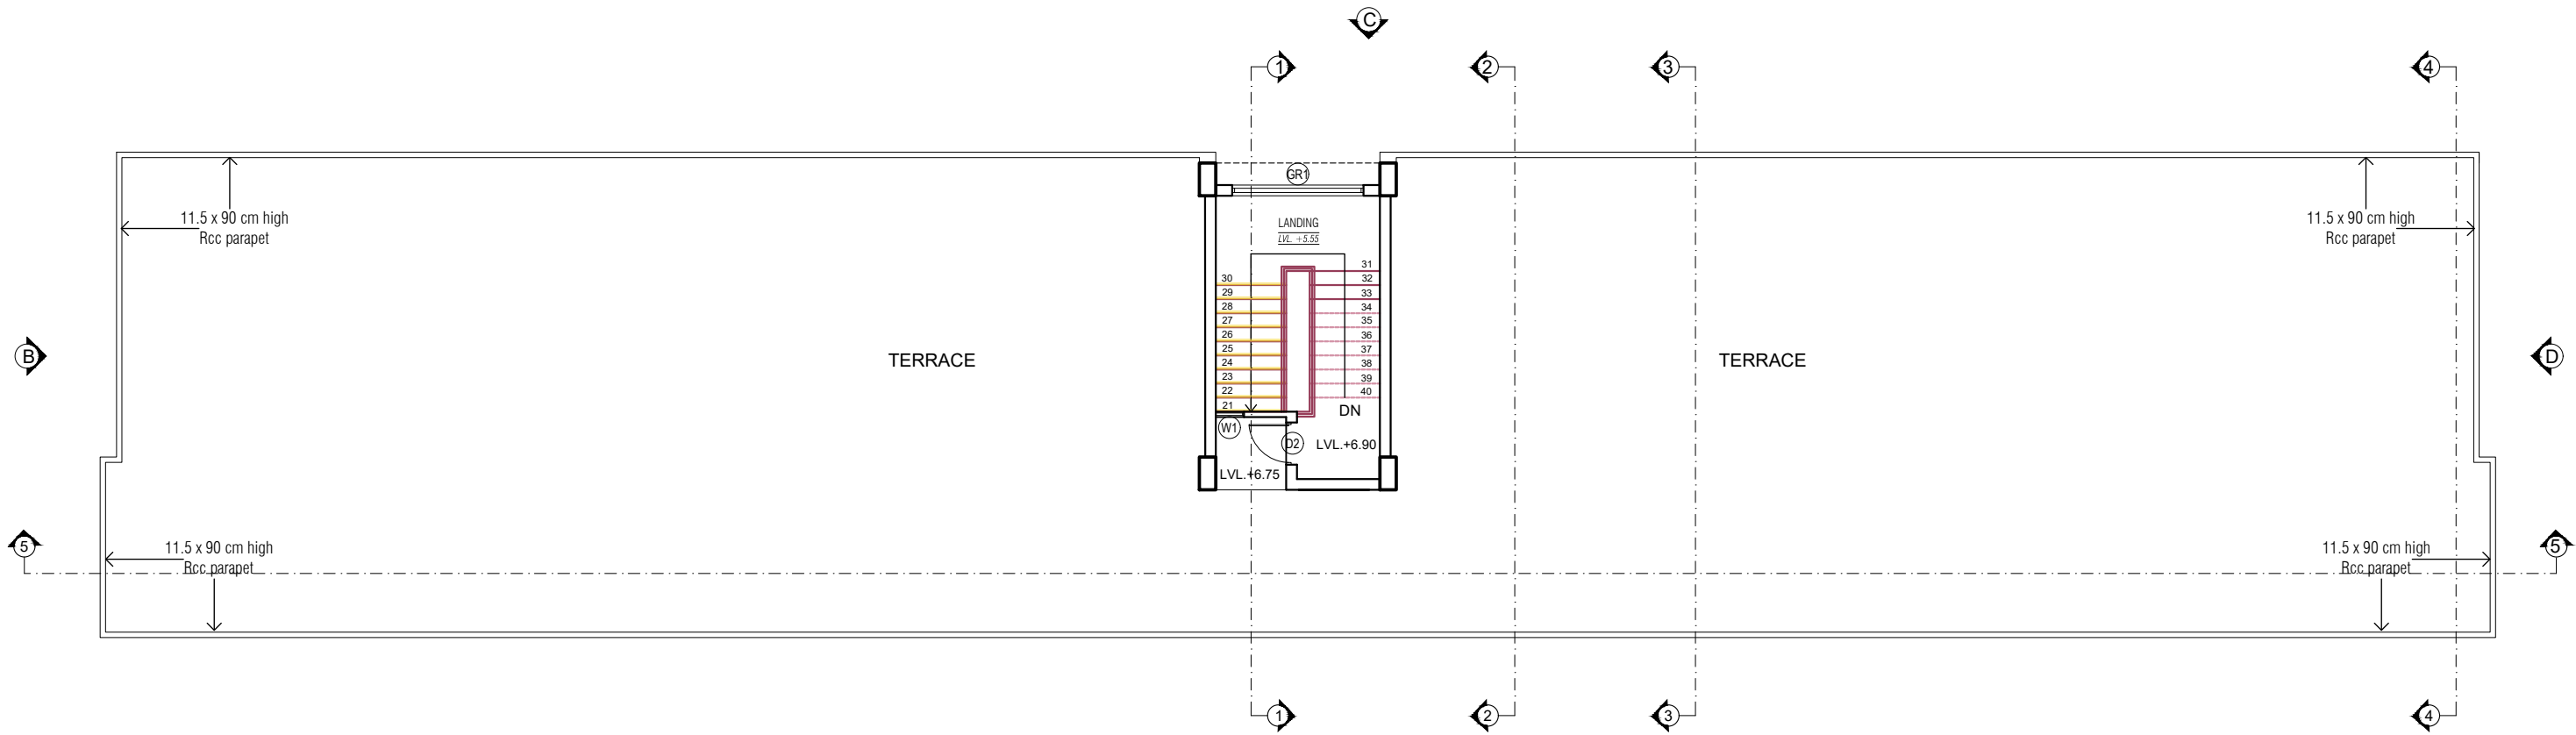


TERRACE FLOOR PLAN

JOB NO.	SAMAGRA SHIKSHA GOVERNMENT OF GUJARAT,GANDHINAGAR Old MLA canteen,Sector 17, Gandhinagar - 382017. Gujarat.		
DRG. NO.			
DATE:			
SCALE: :-NTS			
DRAWN BY:- ASST. ARCHITECT	J.H.VYAS SR. ARCHITECT	ADD.SPE	S.P.E.

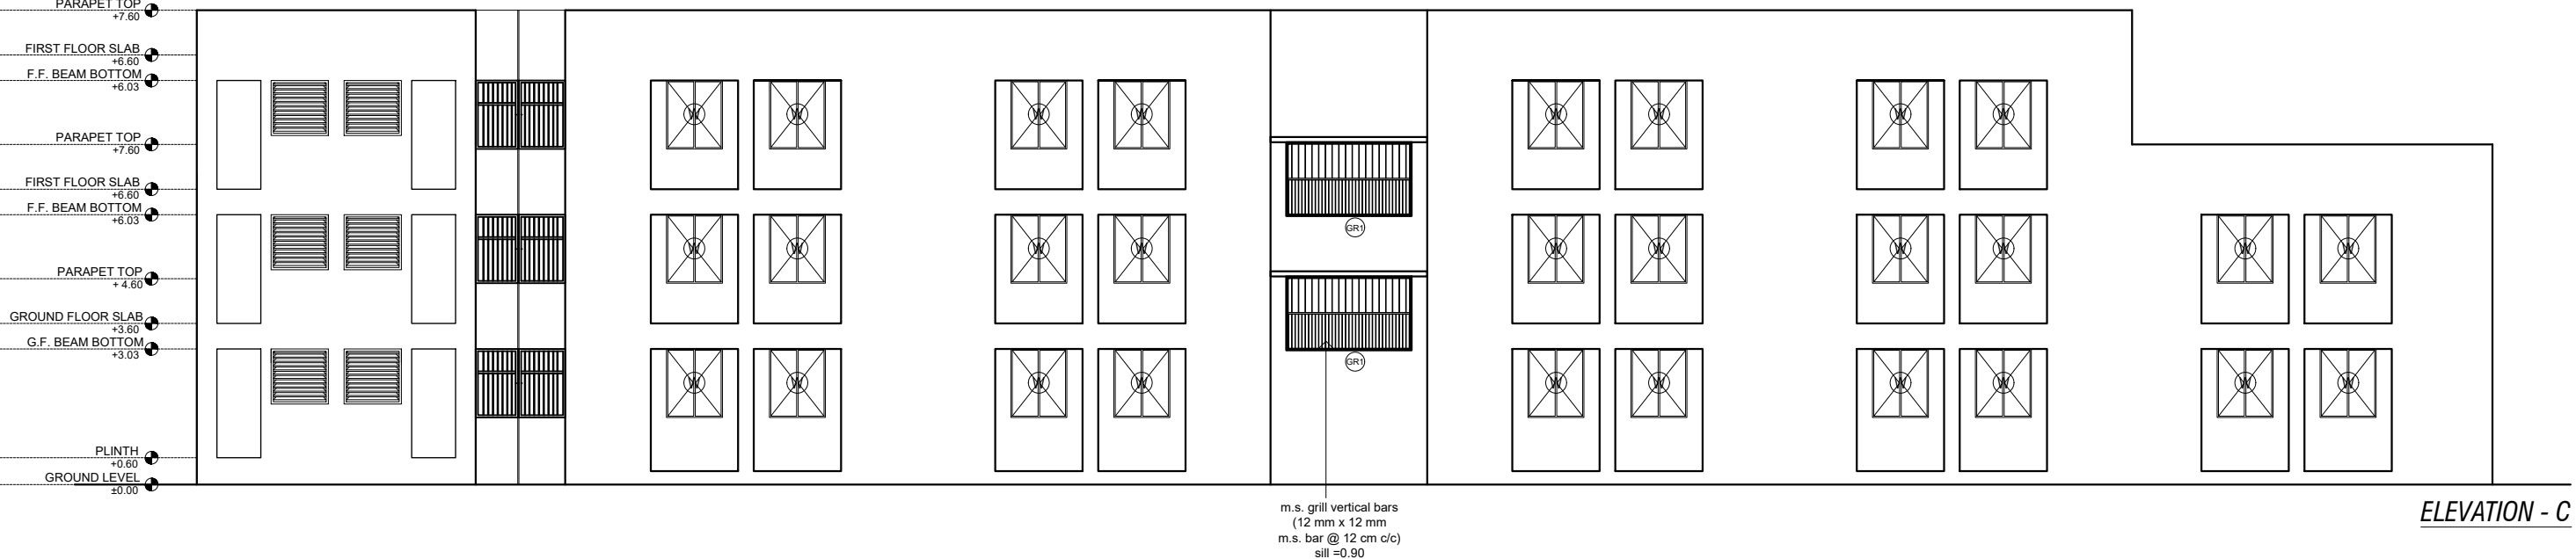


ELEVATION - A & C

JOB NO.	SAMAGRA SHIKSHA GOVERNMENT OF GUJARAT,GANDHINAGAR Old MLA canteen,Sector 17, Gandhinagar - 382017. Gujarat.		
DRG. NO.			
DATE:			
SCALE: :-NTS			
DRAWN BY:- ASST. ARCHITECT	J.H.VYAS SR. ARCHITECT	ADD.SPE	S.P.E.




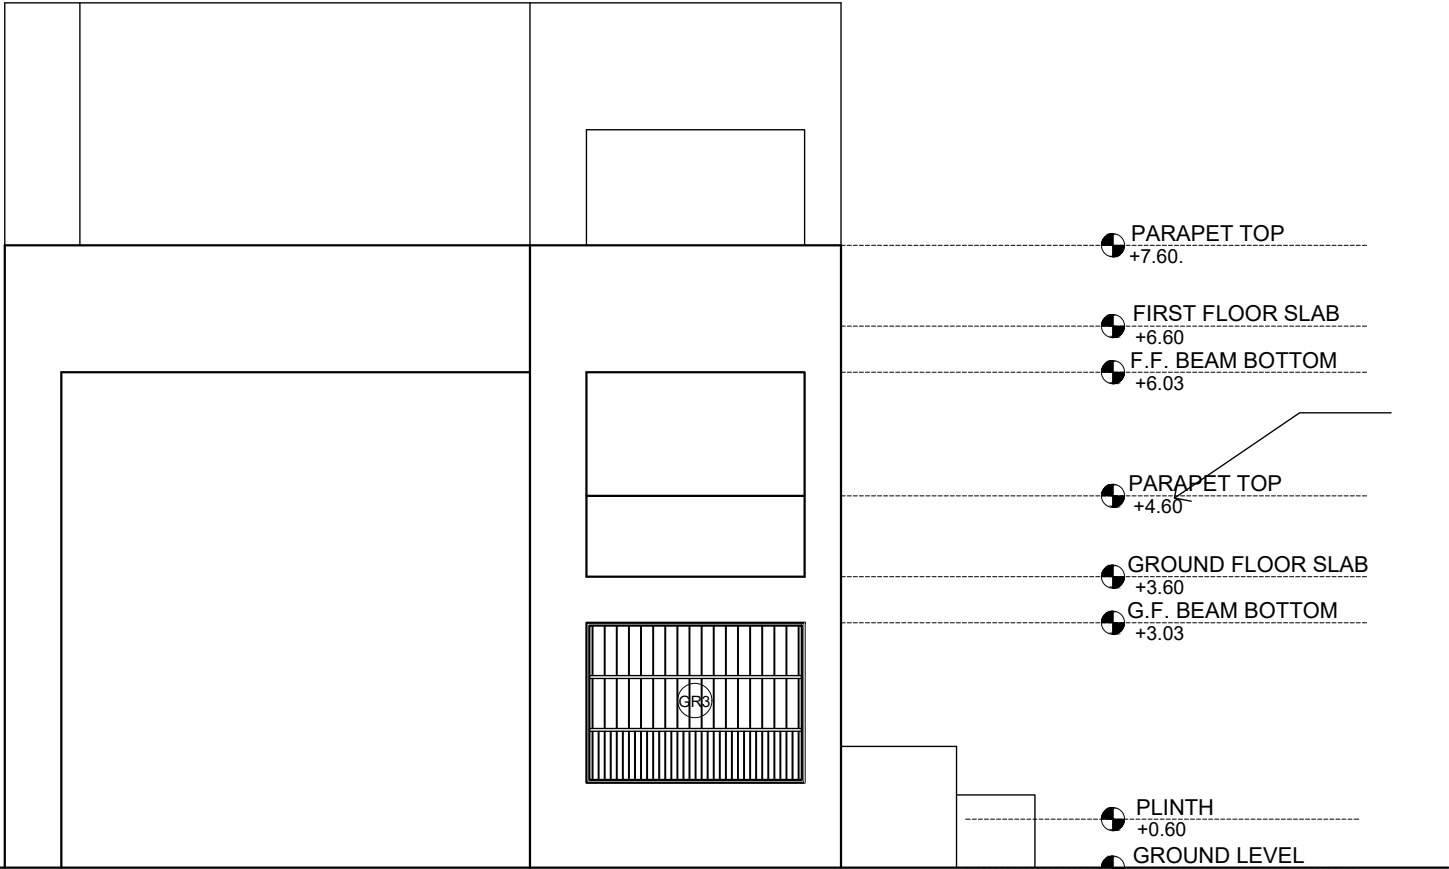


ELEVATION - D

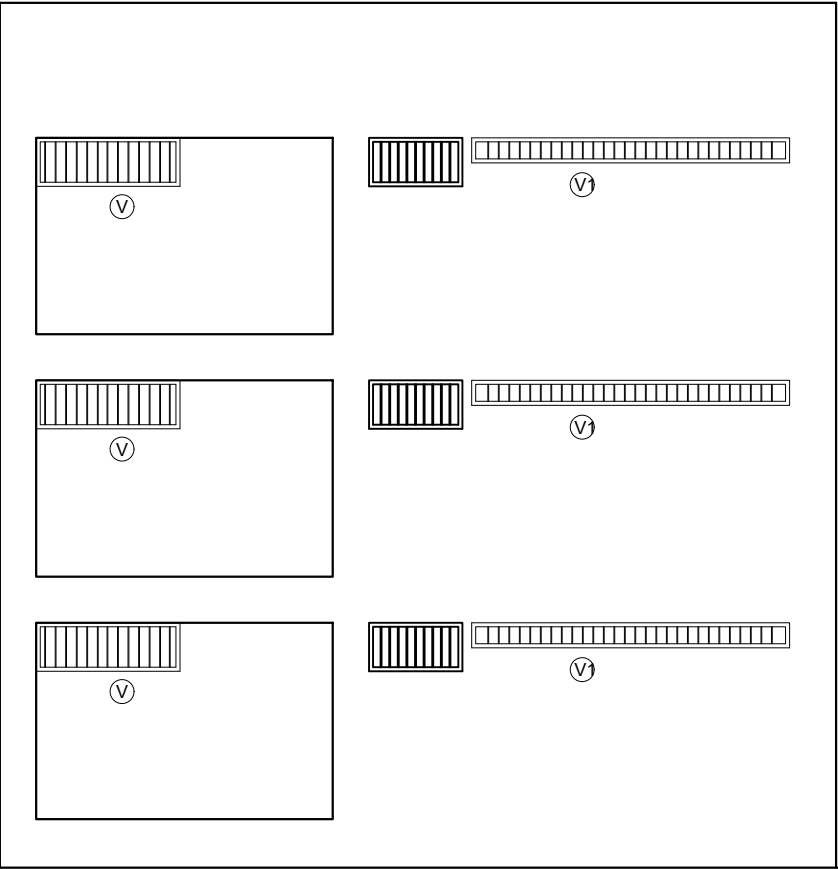


ELEVATION - B & D

JOB NO.	SAMAGRA SHIKSHA GOVERNMENT OF GUJARAT,GANDHINAGAR Old MLA canteen,Sector 17, Gandhinagar - 382017. Gujarat.		
DRG. NO.			
DATE:			
SCALE: :-NTS			
DRAWN BY:- ASST. ARCHITECT	J.H.VYAS SR. ARCHITECT	ADD.SPE	S.P.E.

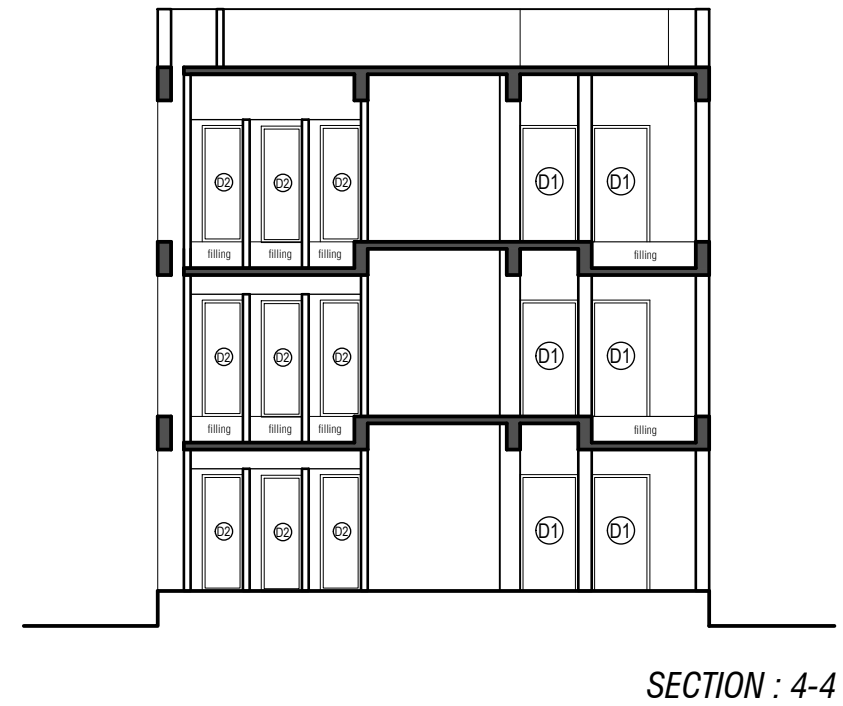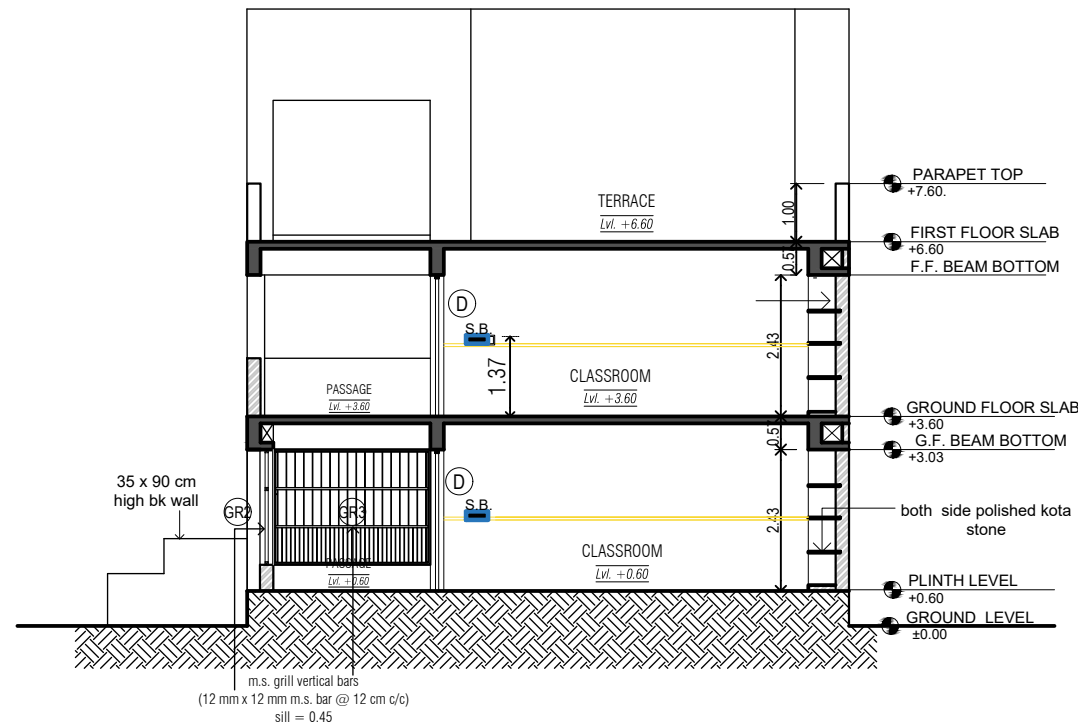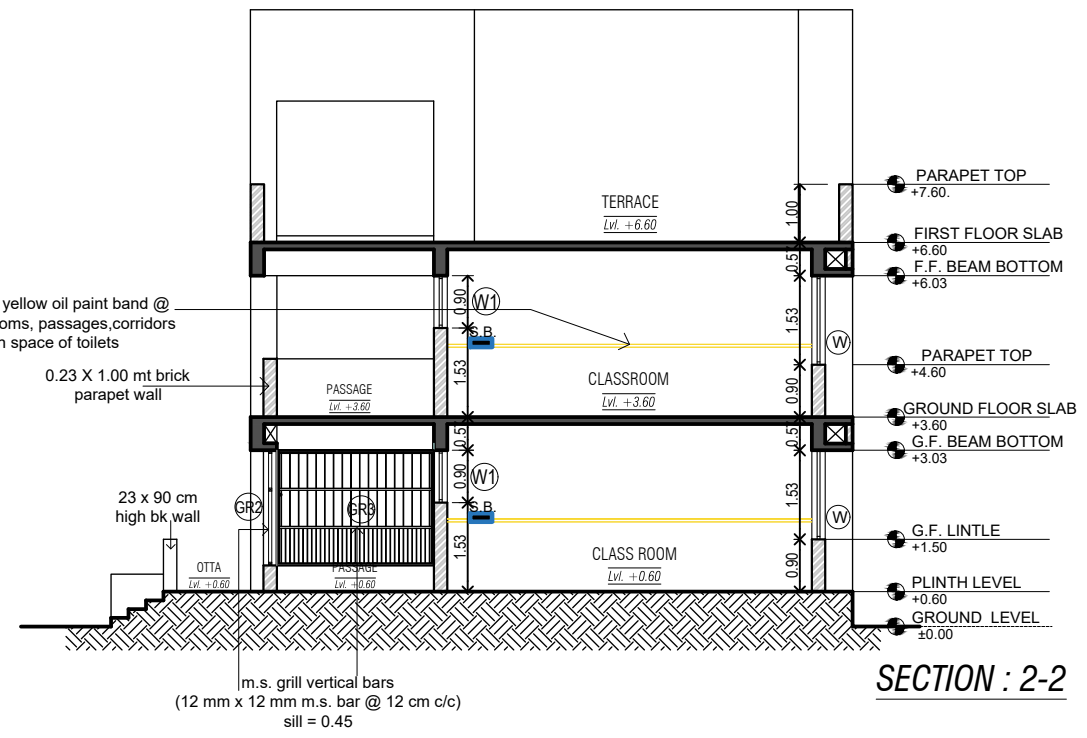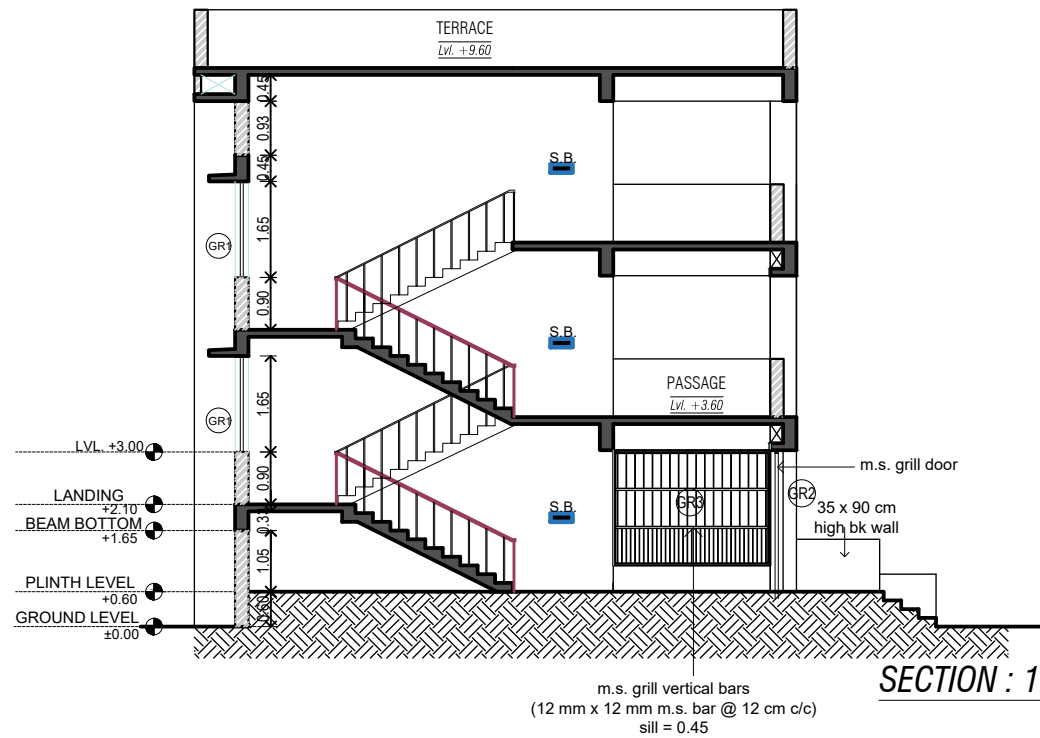

SECTIONS

JOB NO.	SAMAGRA SHIKSHA GOVERNMENT OF GUJARAT,GANDHINAGAR Old MLA canteen,Sector 17, Gandhinagar - 382017. Gujarat.		
DRG. NO.			
DATE:			
SCALE: :-NTS			
DRAWN BY:- ASST. ARCHITECT	J.H.VYAS SR. ARCHITECT	ADD.SPE	S.P.E.

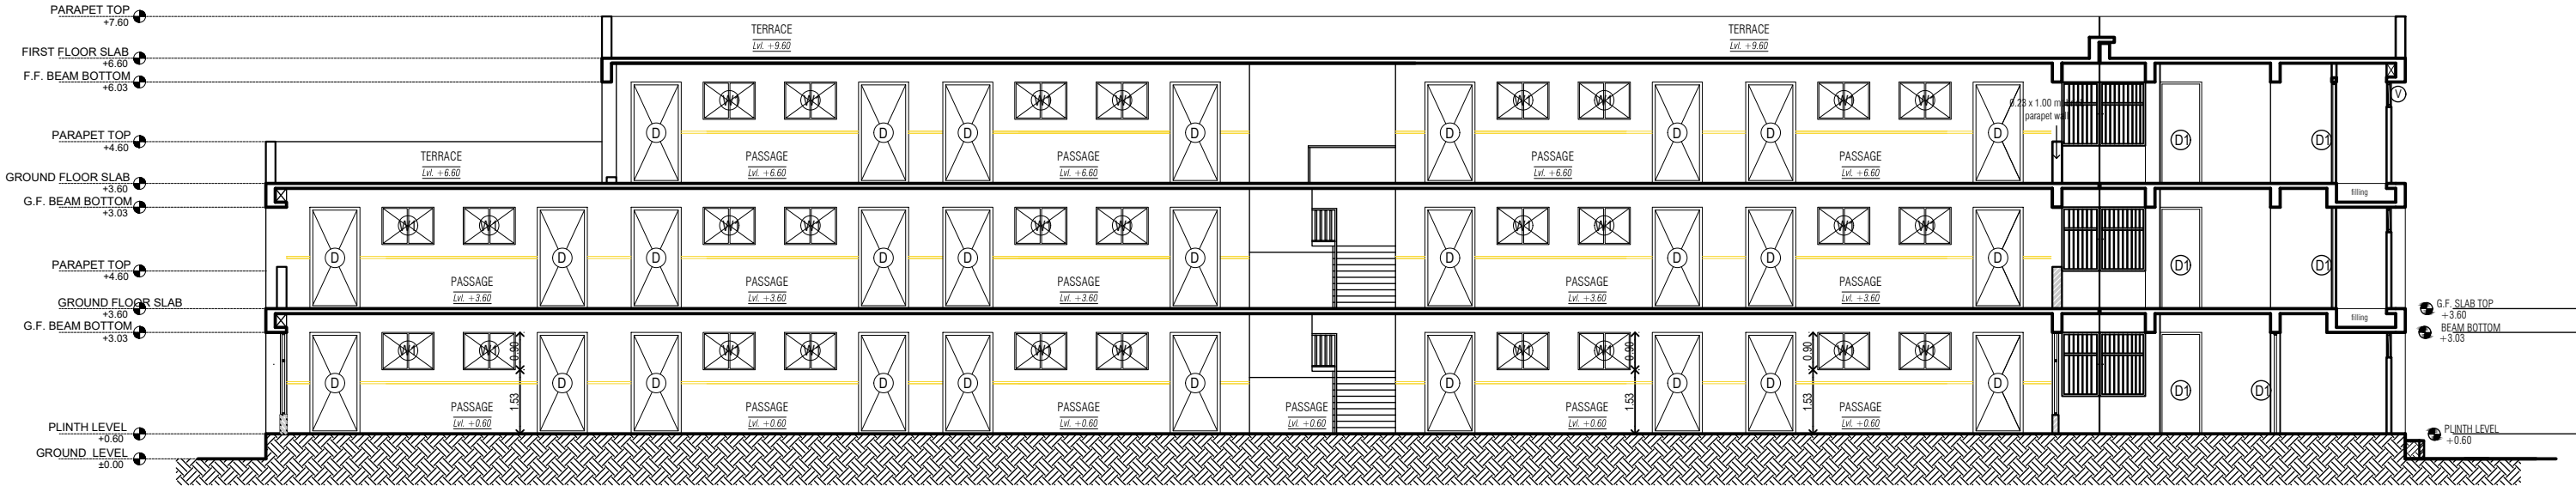

SECTION

JOB NO.	SAMAGRA SHIKSHA GOVERNMENT OF GUJARAT,GANDHINAGAR Old MLA canteen,Sector 17, Gandhinagar - 382017. Gujarat.		
DRG. NO.			
DATE:			
SCALE: :-NTS			
DRAWN BY:- ASST. ARCHITECT	J.H.VYAS SR. ARCHITECT	ADD.SPE	S.P.E.