


ARCHITECTURAL DRAWINGS
FOR
SOE 13+T ROOM ROOM G+2 -22-23 (5+5+3)
SAMAGRA SHIKSHA
GANDHINAGAR

<u>GENERAL NOTE :-</u> • ALL DIMENSIONS ARE TO BE READ AND NOT TO BE MEASURED. • IN CASE OF ANY DISCREPANCY IN ARCHITECTURAL DRGS. CONTACT ARCHITECTURAL BRANCH OR DPE.	• DISCREPANCY SHOULD BE BROUGHT TO THE NOTICE OF THE ARCHITECT BEFORE COMMENCEMENT OF THE WORK. • IN CASE OF ANY AMBIGUITIES ON SITE,THE ARCHITECT SHOULD BE INFORMED. • IT IS MUST TO INFORM AND TO HAVE PRIOR PERMISSION OF ARCHITECT BEFORE MAKING ANY CHANGES ON SITE. • REFER THE LATEST REVISED DRAWING.	DRG.NO	TITLE
		1/6	GROUND FLOOR PLAN
		2/6	FIRST FLOOR PLAN
		3/6	TERRACE PLAN
ALL CONTRACTOR SHALL VERIFY SITE CONDITION AND DIMENSIONS BEFORE EXECUTION. DRAWING SHALL BE READ IN CONJUNCTION WITH ALL OTHER RELEVANT STRUCTURAL, ELECTRICAL, PLUMBING AND SANITARY DRAWINGS		4/6	ELEVATIONS - A & ELEVATIONS : C
		5/6	ELEVATIONS - B & ELEVATIONS :D
		6/6	SECTIONS

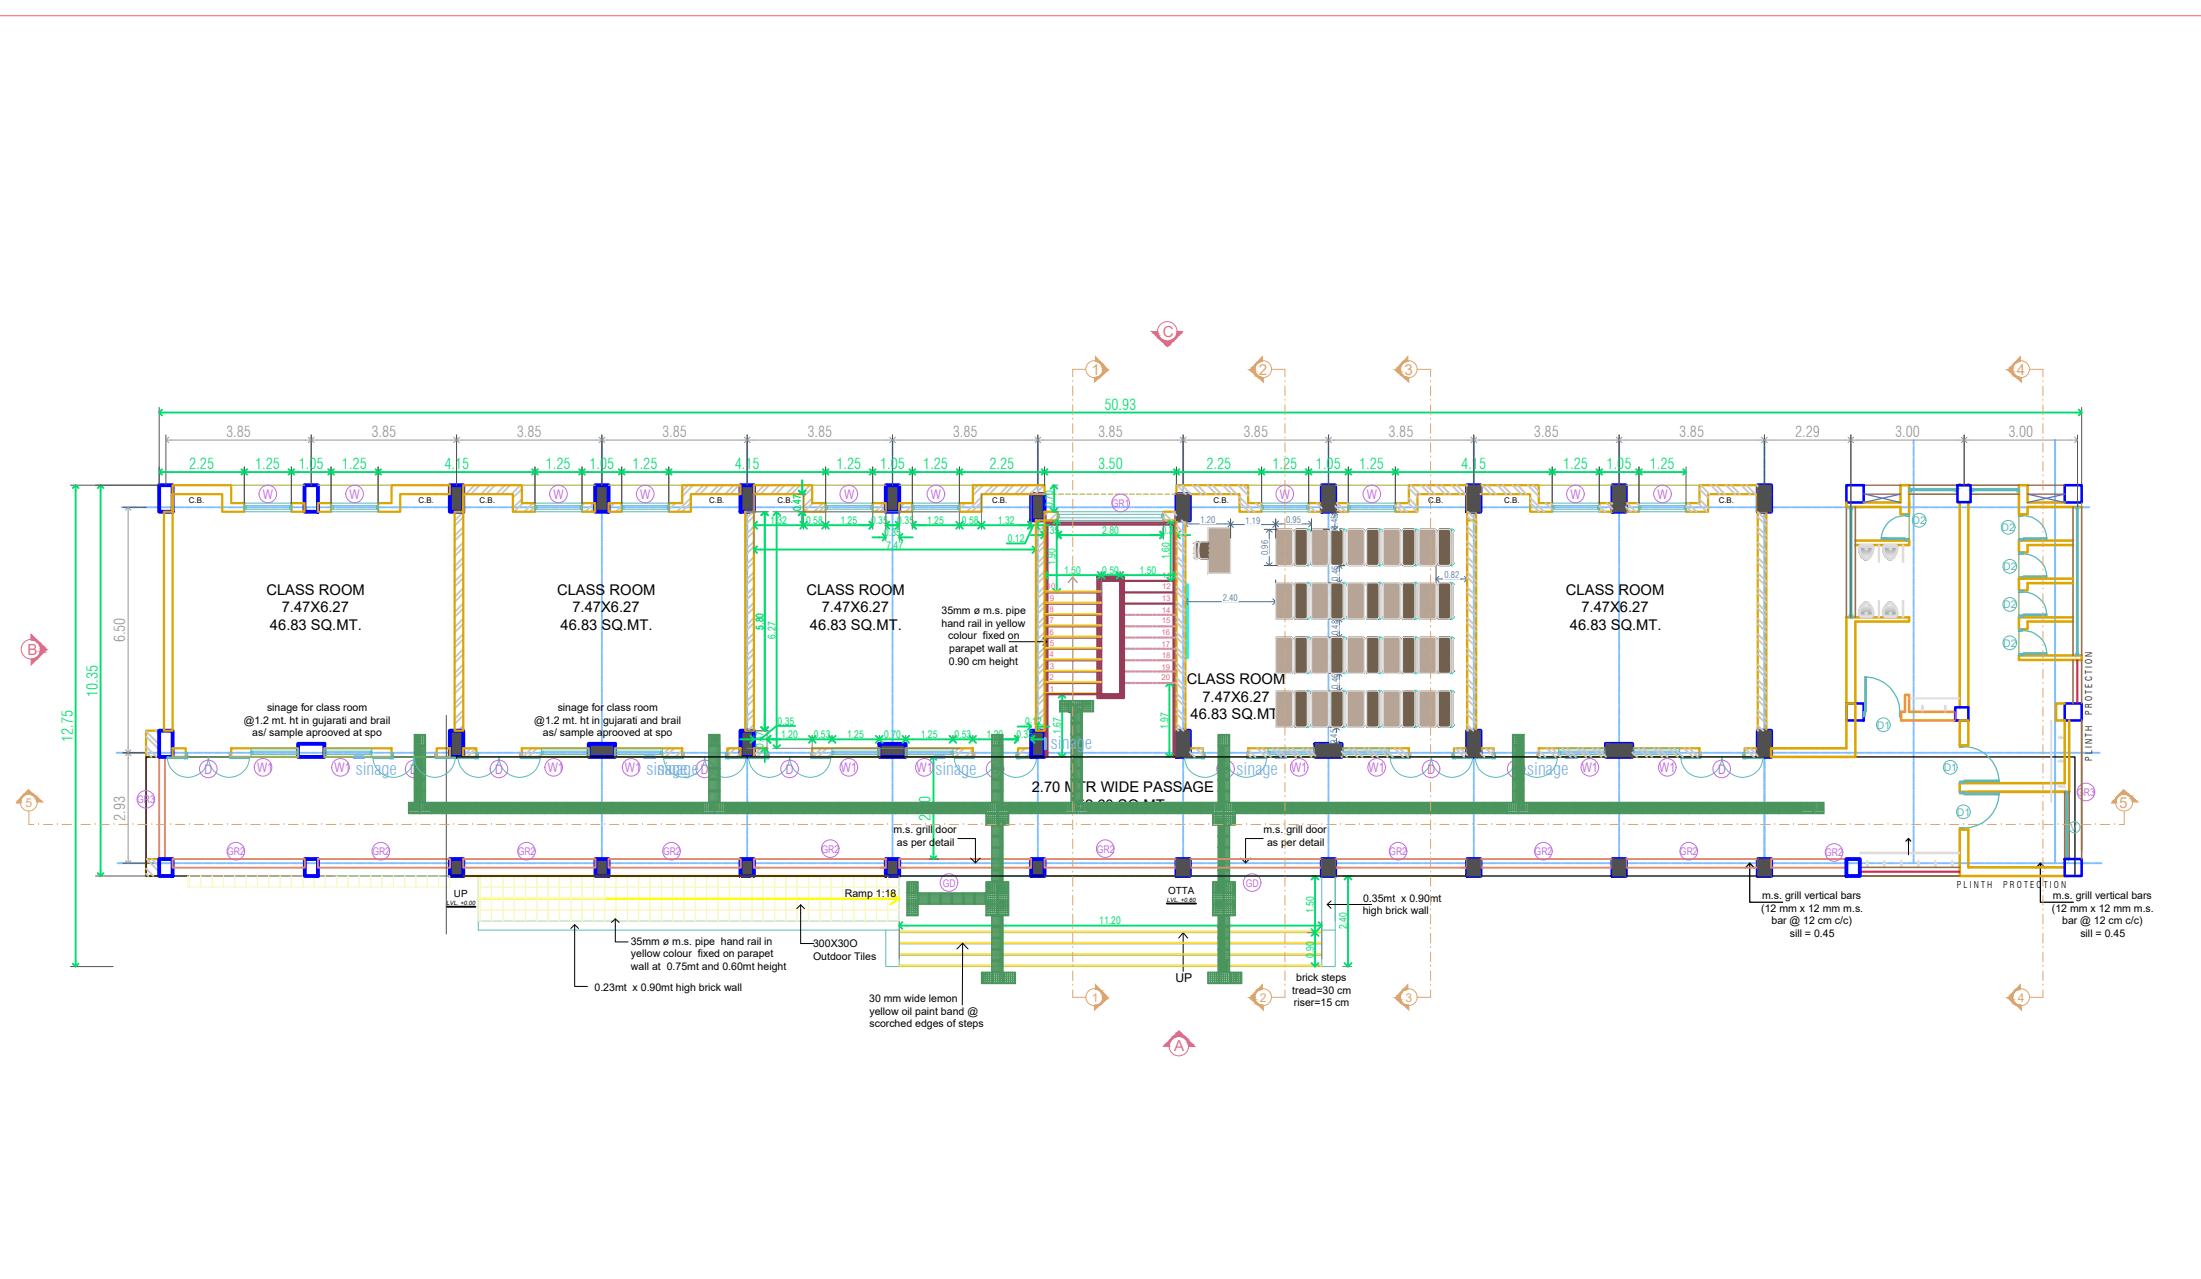


GROUND FLOOR PLAN

AREA CALCULATION:
GROUND FLOOR PLAN = 523.51
FIRST FLOOR PLAN = 523.51
TOTAL AREA = 1047.02 SQ. MT.

AREA CALCULATION	
ITEM	AREA
CLASS ROOM	676.32 SQ.MT.
PASSAGE	321.92 SQ.MT.
STAIR	48.78 SQ.MT.
TOTAL	1047.02 SQ.MT.


DOOR WINDOW SCHEDULE				
TYPE	SIZE	LINTEL	SILL	NOS.
D	1.20 x 2.43	BEAM BOTTOM	-	12
D1	0.90 x 2.00	BEAM BOTTOM	-	01
W	1.25 x 1.53	BEAM BOTTOM	0.90	12
W1	1.25 x 0.90	BEAM BOTTOM	1.53	12
W2	0.90 x 1.85	BEAM BOTTOM	-	01
M.S. GRILL SCHEDULE				
TYPE	SIZE	LINTEL	SILL	NOS.
GD	3.50 x 2.43	BEAM BOTTOM	-	02
GR1	2.80 x 1.65	BEAM BOTTOM	0.90	02
GR2	3.50 x 1.98	BEAM BOTTOM	0.45	11
GR3	2.70 x 1.98	BEAM BOTTOM	0.45	02

JOB NO.	SAMAGRA SHIKSHA GOVERNMENT OF GUJARAT,GANDHINAGAR Old MLA canteen, Sector 17, Gandhinagar - 382017. Gujarat.		
DRG. NO.			
DATE:			
SCALE: :-NTS			
DRAWN BY:- ASST. ARCHITECT	J.H.VYAS SR. ARCHITECT	ADD.SPE	S.P.E.

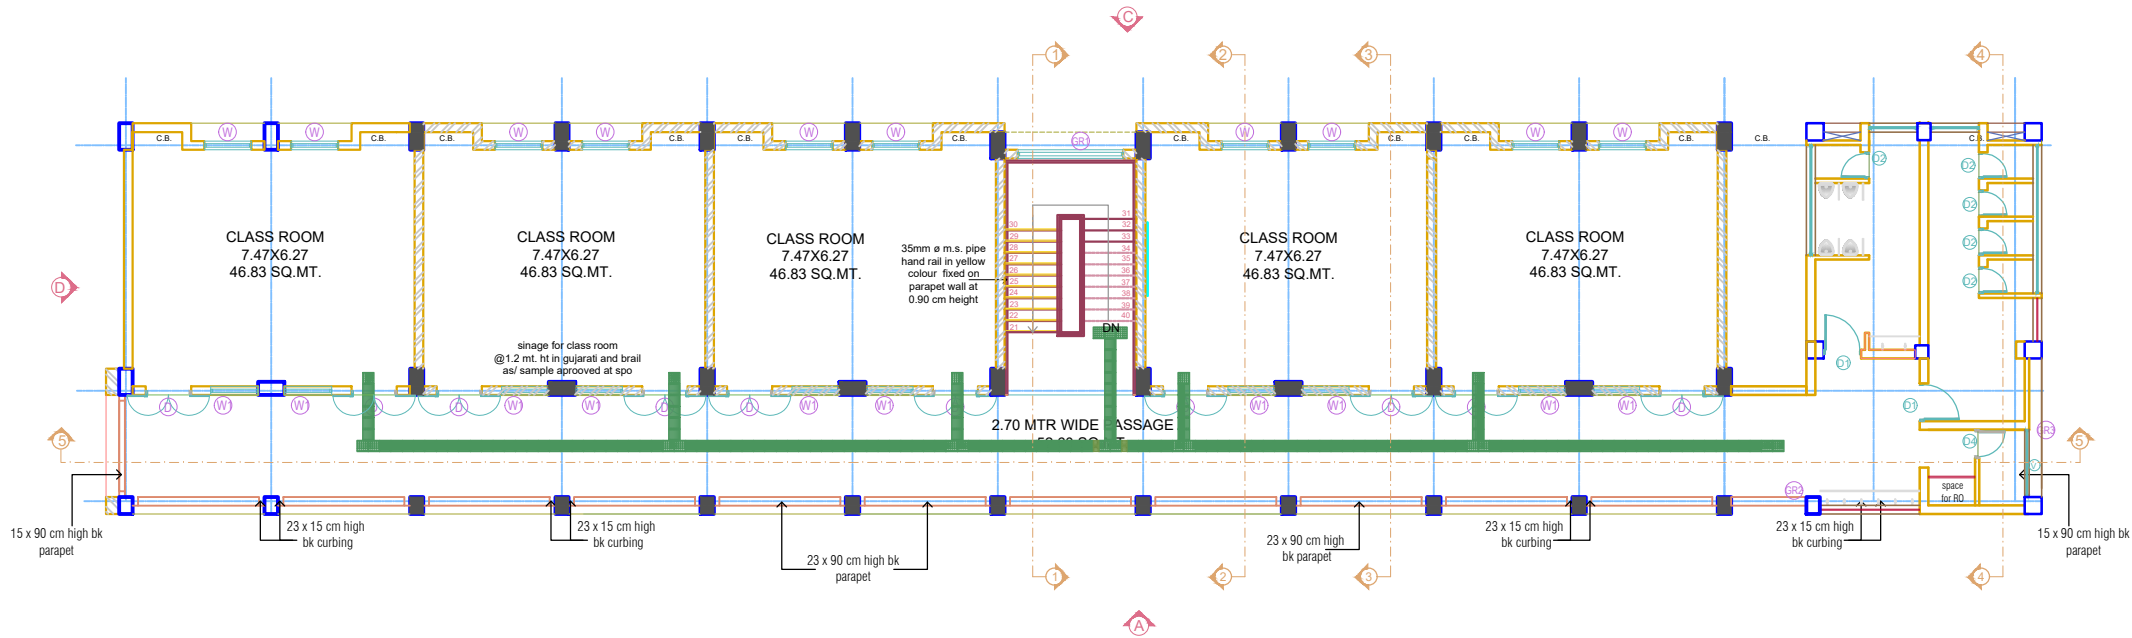


FIRST FLOOR PLAN

DOOR WINDOW SCHEDULE					JOB NO.	SAMAGRA SHIKSHA GOVERNMENT OF GUJARAT,GANDHINAGAR Old MLA canteen, Sector 17, Gandhinagar - 382017. Gujarat.			
TYPE	SIZE	LINTEL	SILL	NOS.					
D	1.20 x 2.43	BEAM BOTTOM	-	12					
D1	0.90 x 2.00	BEAM BOTTOM	-	01					
W	1.25 x 1.53	BEAM BOTTOM	0.90	12	DRG. NO.				
W1	1.25 x 0.90	BEAM BOTTOM	1.53	12					
W2	0.90 x 1.85	BEAM BOTTOM	-	01	DATE:				
M.S. GRILL SCHEDULE					SCALE: :-NTS				
TYPE	SIZE	LINTEL	SILL	NOS.	DRAWN BY:- ASST. ARCHITECT	J.H.VYAS SR. ARCHITECT	ADD.SPE	S.P.E.	
GD	3.50 x 2.43	BEAM BOTTOM	-	02					
GR1	2.80 x 1.65	BEAM BOTTOM	0.90	02					
GR2	3.50 x 1.98	BEAM BOTTOM	0.45	11					
GR3	2.70 x 1.98	BEAM BOTTOM	0.45	02					

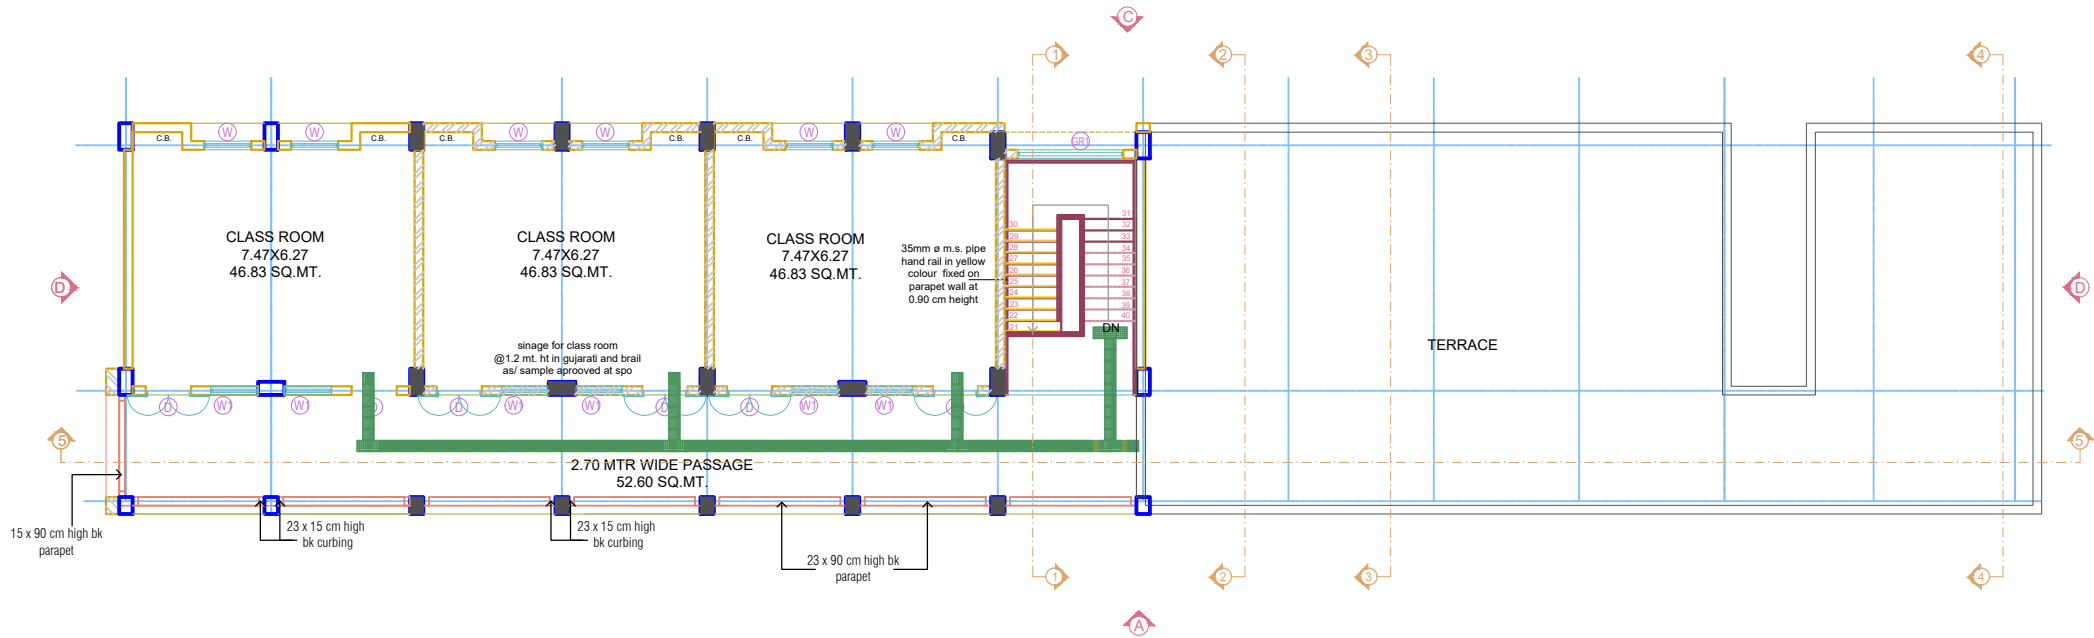


FIRST FLOOR PLAN

DOOR WINDOW SCHEDULE					JOB NO.	SAMAGRA SHIKSHA GOVERNMENT OF GUJARAT,GANDHINAGAR Old MLA canteen, Sector 17, Gandhinagar - 382017. Gujarat.			
TYPE	SIZE	LINTEL	SILL	NOS.					
D	1.20 x 2.43	BEAM BOTTOM	-	12	DRG. NO.				
D1	0.90 x 2.00	BEAM BOTTOM	-	01					
W	1.25 x 1.53	BEAM BOTTOM	0.90	12					
W1	1.25 x 0.90	BEAM BOTTOM	1.53	12					
W2	0.90 x 1.85	BEAM BOTTOM	-	01					
M.S. GRILL SCHEDULE					DATE:				
					SCALE: :-NTS				
TYPE	SIZE	LINTEL	SILL	NOS.	DRAWN BY:- ASST. ARCHITECT	J.H.VYAS SR. ARCHITECT	ADD.SPE	S.P.E.	
GD	3.50 x 2.43	BEAM BOTTOM	-	02					
GR1	2.80 x 1.65	BEAM BOTTOM	0.90	02					
GR2	3.50 x 1.98	BEAM BOTTOM	0.45	11					
GR3	2.70 x 1.98	BEAM BOTTOM	0.45	02					

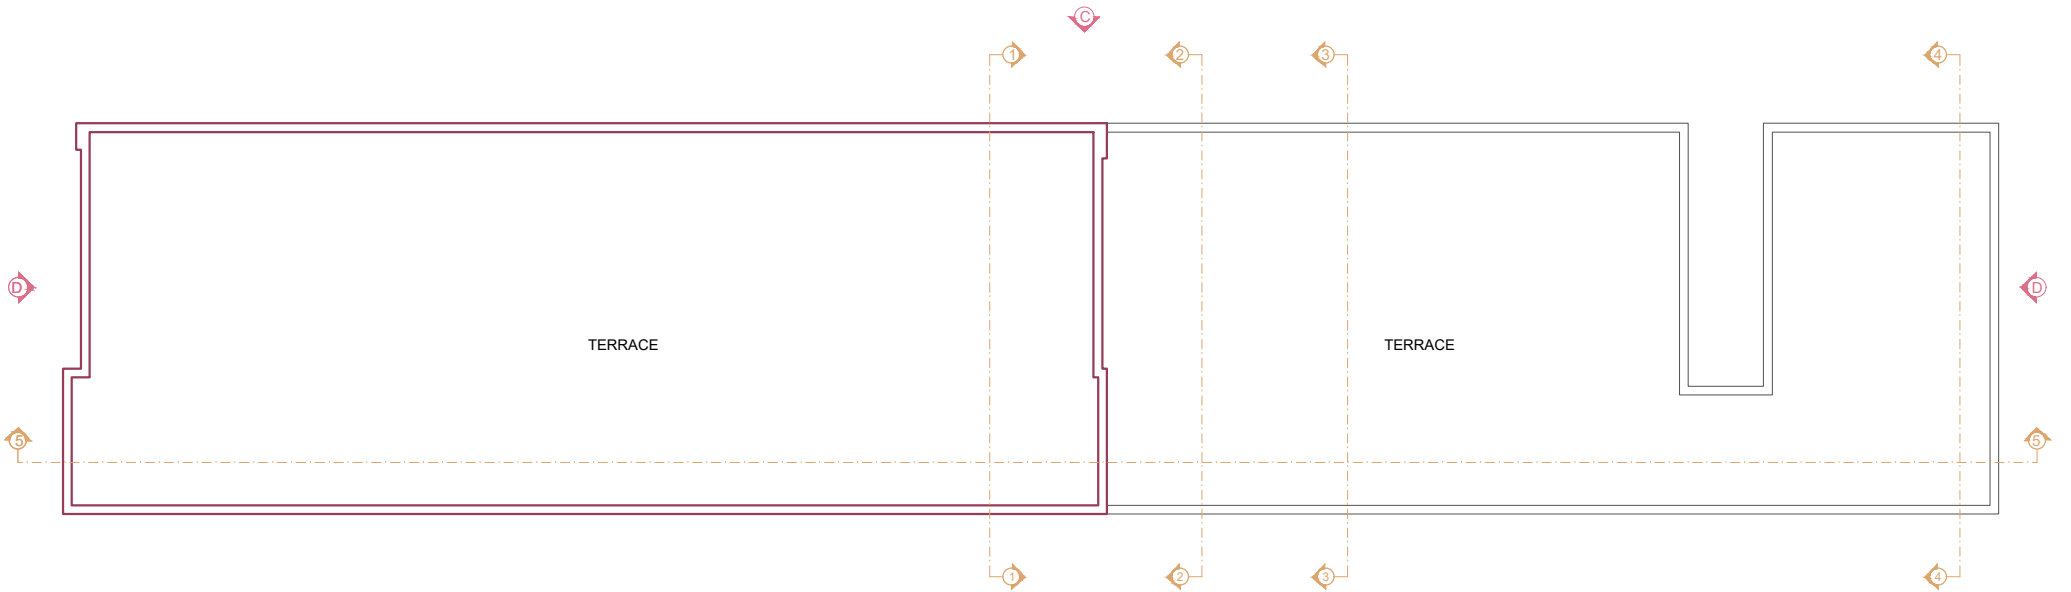



FIRST FLOOR PLAN

DOOR WINDOW SCHEDULE					JOB NO.	SAMAGRA SHIKSHA GOVERNMENT OF GUJARAT,GANDHINAGAR Old MLA canteen, Sector 17, Gandhinagar - 382017. Gujarat.			
TYPE	SIZE	LINTEL	SILL	NOS.					
D	1.20 x 2.43	BEAM BOTTOM	-	12					
D1	0.90 x 2.00	BEAM BOTTOM	-	01		DRG. NO.			
W	1.25 x 1.53	BEAM BOTTOM	0.90	12					
W1	1.25 x 0.90	BEAM BOTTOM	1.53	12					
W2	0.90 x 1.85	BEAM BOTTOM	-	01					
M.S. GRILL SCHEDULE					DATE:	SCALE: :-NTS			
TYPE	SIZE	LINTEL	SILL	NOS.	SCALE: :-NTS				
GD	3.50 x 2.43	BEAM BOTTOM	-	02	DRAWN BY:- ASST. ARCHITECT	J.H.VYAS SR. ARCHITECT ADD.SPE S.P.E.			
GR1	2.80 x 1.65	BEAM BOTTOM	0.90	02					
GR2	3.50 x 1.98	BEAM BOTTOM	0.45	11					
GR3	2.70 x 1.98	BEAM BOTTOM	0.45	02					

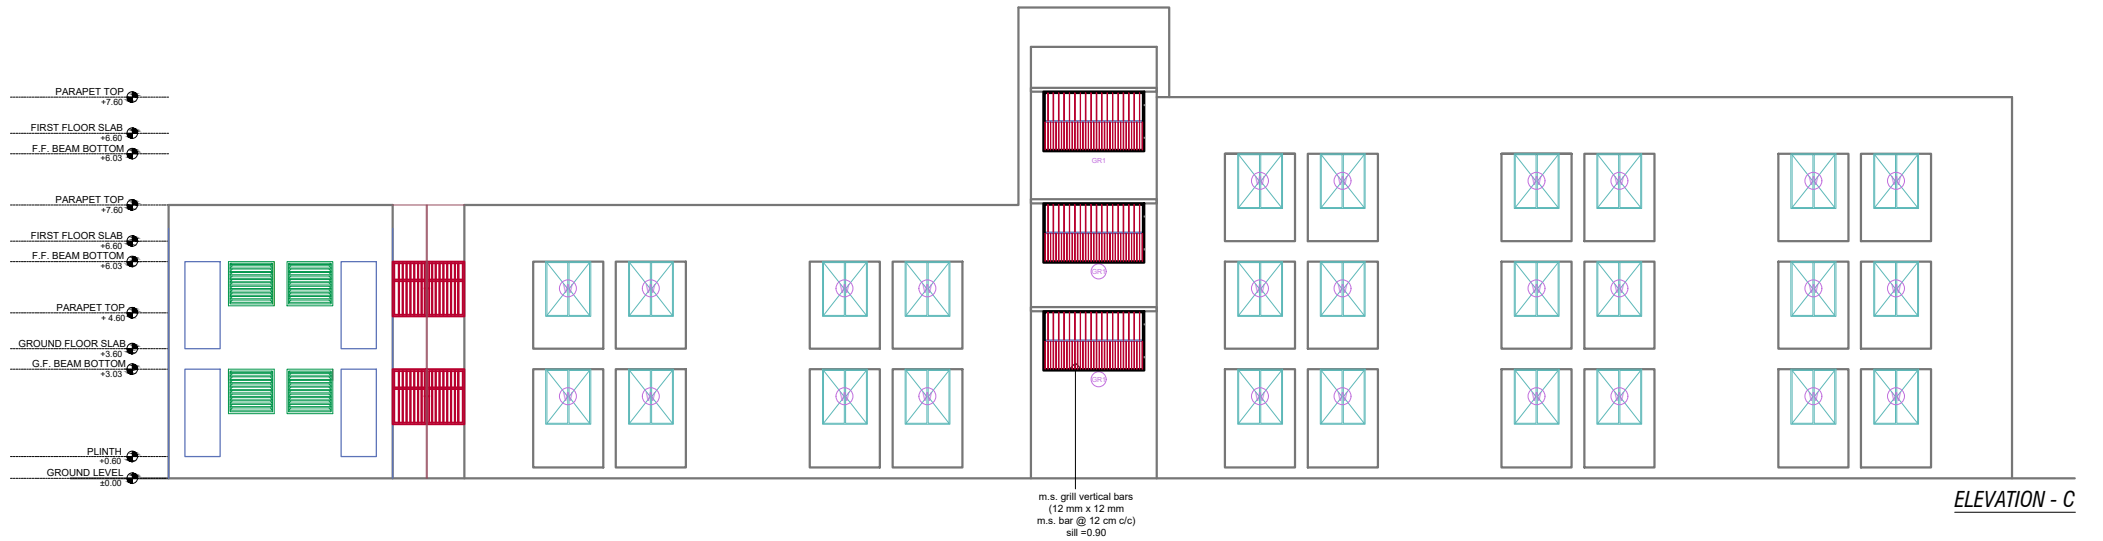


ELEVATION - A & C

JOB NO.	SAMAGRA SHIKSHA GOVERNMENT OF GUJARAT, GANDHINAGAR Old MLA canteen, Sector 17, Gandhinagar - 382017. Gujarat.		
DRG. NO.			
DATE:			
SCALE: 1:NTS			
DRAWN BY:- ASST. ARCHITECT	J.H.VYAS SR. ARCHITECT	ADD.SPE	S.P.E.

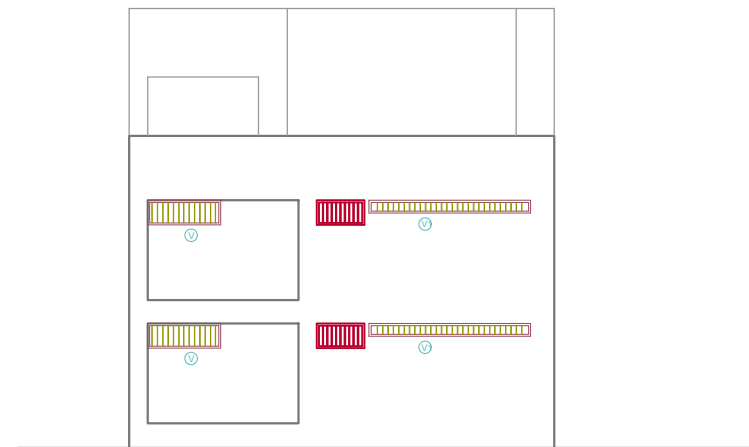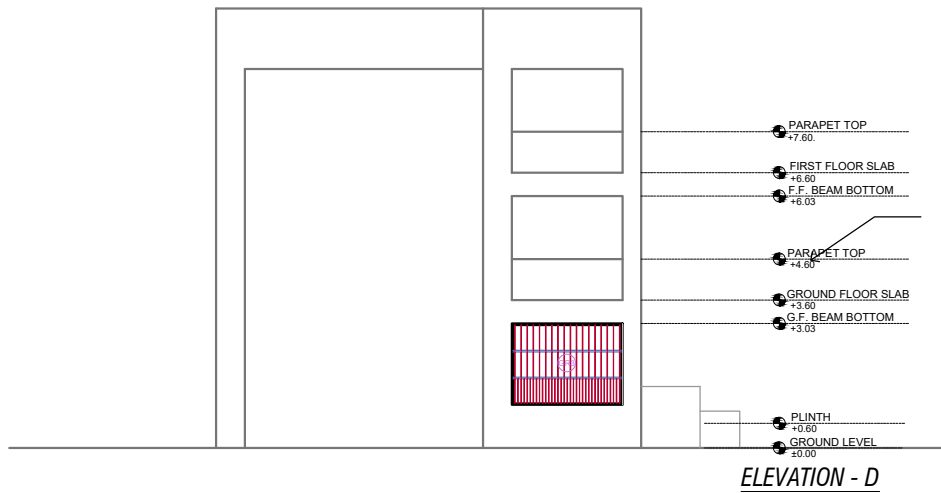

ELEVATION - B & D





JOB NO.	SAMAGRA SHIKSHA GOVERNMENT OF GUJARAT,GANDHINAGAR Old MLA canteen, Sector 17, Gandhinagar - 382017. Gujarat.		
DRG. NO.			
DATE:			
SCALE: :-NTS			
DRAWN BY:- ASST. ARCHITECT	J.H.VYAS SR. ARCHITECT	ADD.SPE	S.P.E.

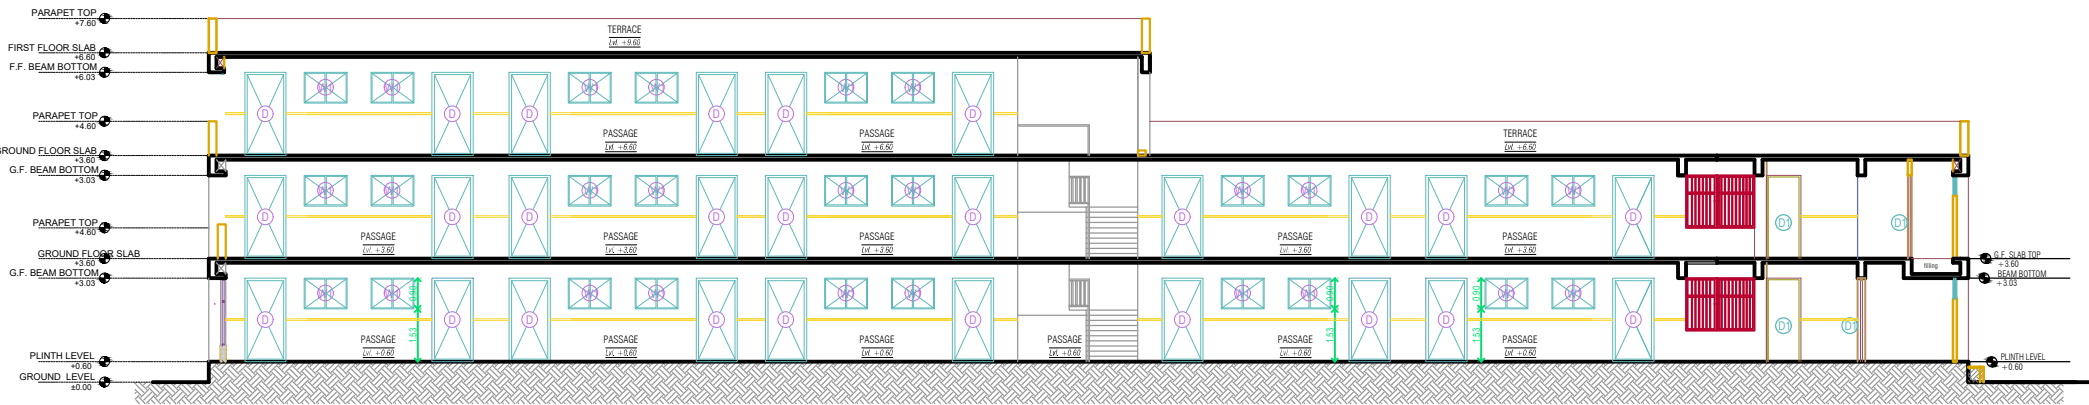

SECTION : 5-5

SECTION - 1-1 & 2-2

JOB NO.	SAMAGRA SHIKSHA GOVERNMENT OF GUJARAT,GANDHINAGAR Old MLA canteen, Sector 17, Gandhinagar - 382017. Gujarat.		
DRG. NO.			
DATE:			
SCALE: :-NTS			
DRAWN BY:- ASST. ARCHITECT	J.H.VYAS SR. ARCHITECT	ADD.SPE	S.P.E.

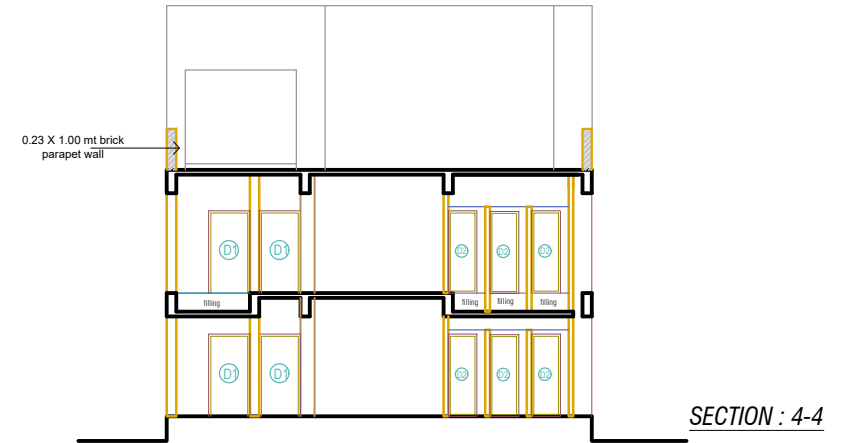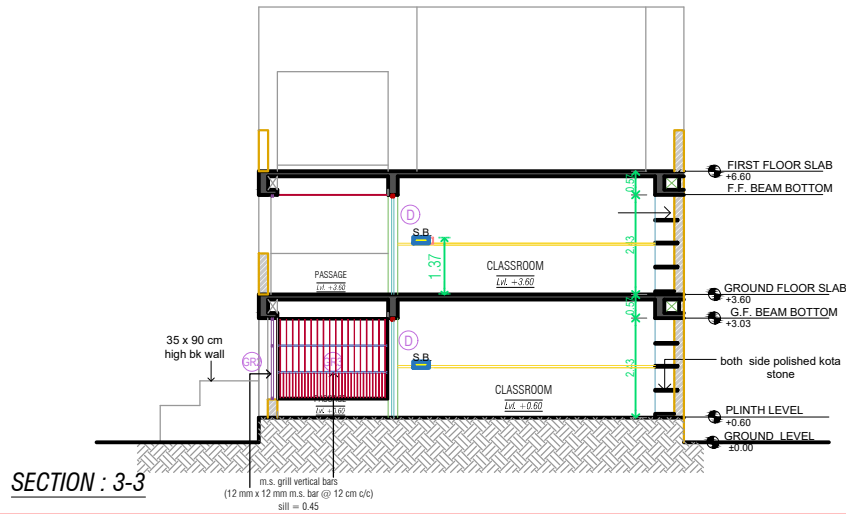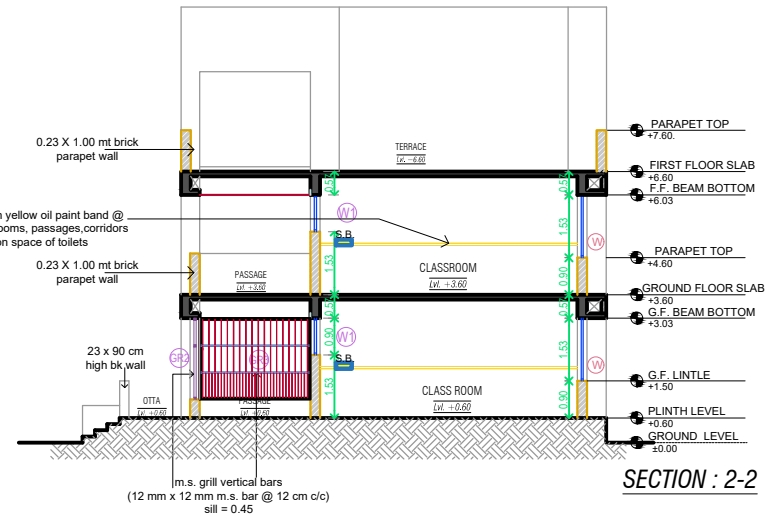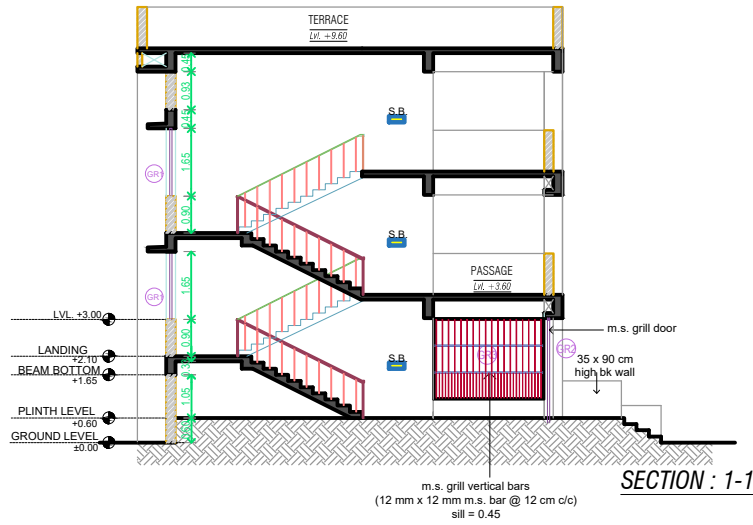

SECTION - 3-3 & 4-4

JOB NO.	SAMAGRA SHIKSHA GOVERNMENT OF GUJARAT, GANDHINAGAR Old MLA canteen, Sector 17, Gandhinagar - 382017. Gujarat.		
DRG. NO.			
DATE:			
SCALE: :-NTS			
DRAWN BY:- ASST. ARCHITECT	J.H.VYAS SR. ARCHITECT	ADD.SPE	S.P.E.