

ARCHITECTURAL DRAWINGS
FOR
SOE 2 ROOM G.F. 22-23 (2+0)
SAMAGRA SHIKSHA
GANDHINAGAR

<u>GENERAL NOTE :-</u> • ALL DIMENSIONS ARE TO BE READ AND NOT TO BE MEASURED. • IN CASE OF ANY DISCREPANCY IN ARCHITECTURAL DRGS. CONTACT ARCHITECTURAL BRANCH OR DPE.	• DISCREPANCY SHOULD BE BROUGHT TO THE NOTICE OF THE ARCHITECT BEFORE COMMENCEMENT OF THE WORK. • IN CASE OF ANY AMBIGUITIES ON SITE,THE ARCHITECT SHOULD BE INFORMED. • IT IS MUST TO INFORM AND TO HAVE PRIOR PERMISSION OF ARCHITECT BEFORE MAKING ANY CHANGES ON SITE. • REFER THE LATEST REVISED DRAWING.	<table><tr><th>DRG.NO</th><th>TITLE</th></tr><tr><td>1/4</td><td>GROUND FLOOR PLAN</td></tr><tr><td>2/4</td><td>TERRCE PLAN</td></tr><tr><td>3/4</td><td>ELEVATIONS</td></tr><tr><td>4/4</td><td>SECTIONS</td></tr><tr><td colspan="2"></td></tr></table>		DRG.NO	TITLE	1/4	GROUND FLOOR PLAN	2/4	TERRCE PLAN	3/4	ELEVATIONS	4/4	SECTIONS		
DRG.NO	TITLE														
1/4	GROUND FLOOR PLAN														
2/4	TERRCE PLAN														
3/4	ELEVATIONS														
4/4	SECTIONS														
ALL CONTRACTOR SHALL VERIFY SITE CONDITION AND DIMENSIONS BEFORE EXECUTION. DRAWING SHALL BE READ IN CONJUNCTION WITH ALL OTHER RELEVANT STRUCTURAL, ELECTRICAL, PLUMBING AND SANITARY DRAWINGS															

AREA CALCULATION:
GROUND FLOOR PLAN = 205.56
FIRST FLOOR PLAN = 205.56
TOTAL AREA = 411.12

AREA CALCULATION	
ITEM	AREA
CLASS ROOM	232.80 SQ.MT.
PASSAGE	127.92 SQ.MT.
STAIR	50.40 SQ.MT.
TOTAL	411.12 SQ.MT.


DOOR WINDOW SCHEDULE				
TYPE	SIZE	LINTEL	SILL	NOS.
D	1.20 x 2.43	BEAM BOTTOM	-	08
W	1.25 x 1.53	BEAM BOTTOM	0.90	08
W1	1.25 x 0.90	BEAM BOTTOM	1.53	08

M.S. GRILL SCHEDULE				
TYPE	SIZE	LINTEL	SILL	NOS.
GD	3.50 x 2.43	BEAM BOTTOM	-	01
GR1	2.80 x 1.65	BEAM BOTTOM	0.90	01
GR2	3.50 x 1.98	BEAM BOTTOM	0.45	04
GR3	2.70 x 1.98	BEAM BOTTOM	0.45	02

DRAWN BY:-
ASST. ARCHITECT


SOE 2 ROOM G.F. 22-23 (2+0)

S.P.E.

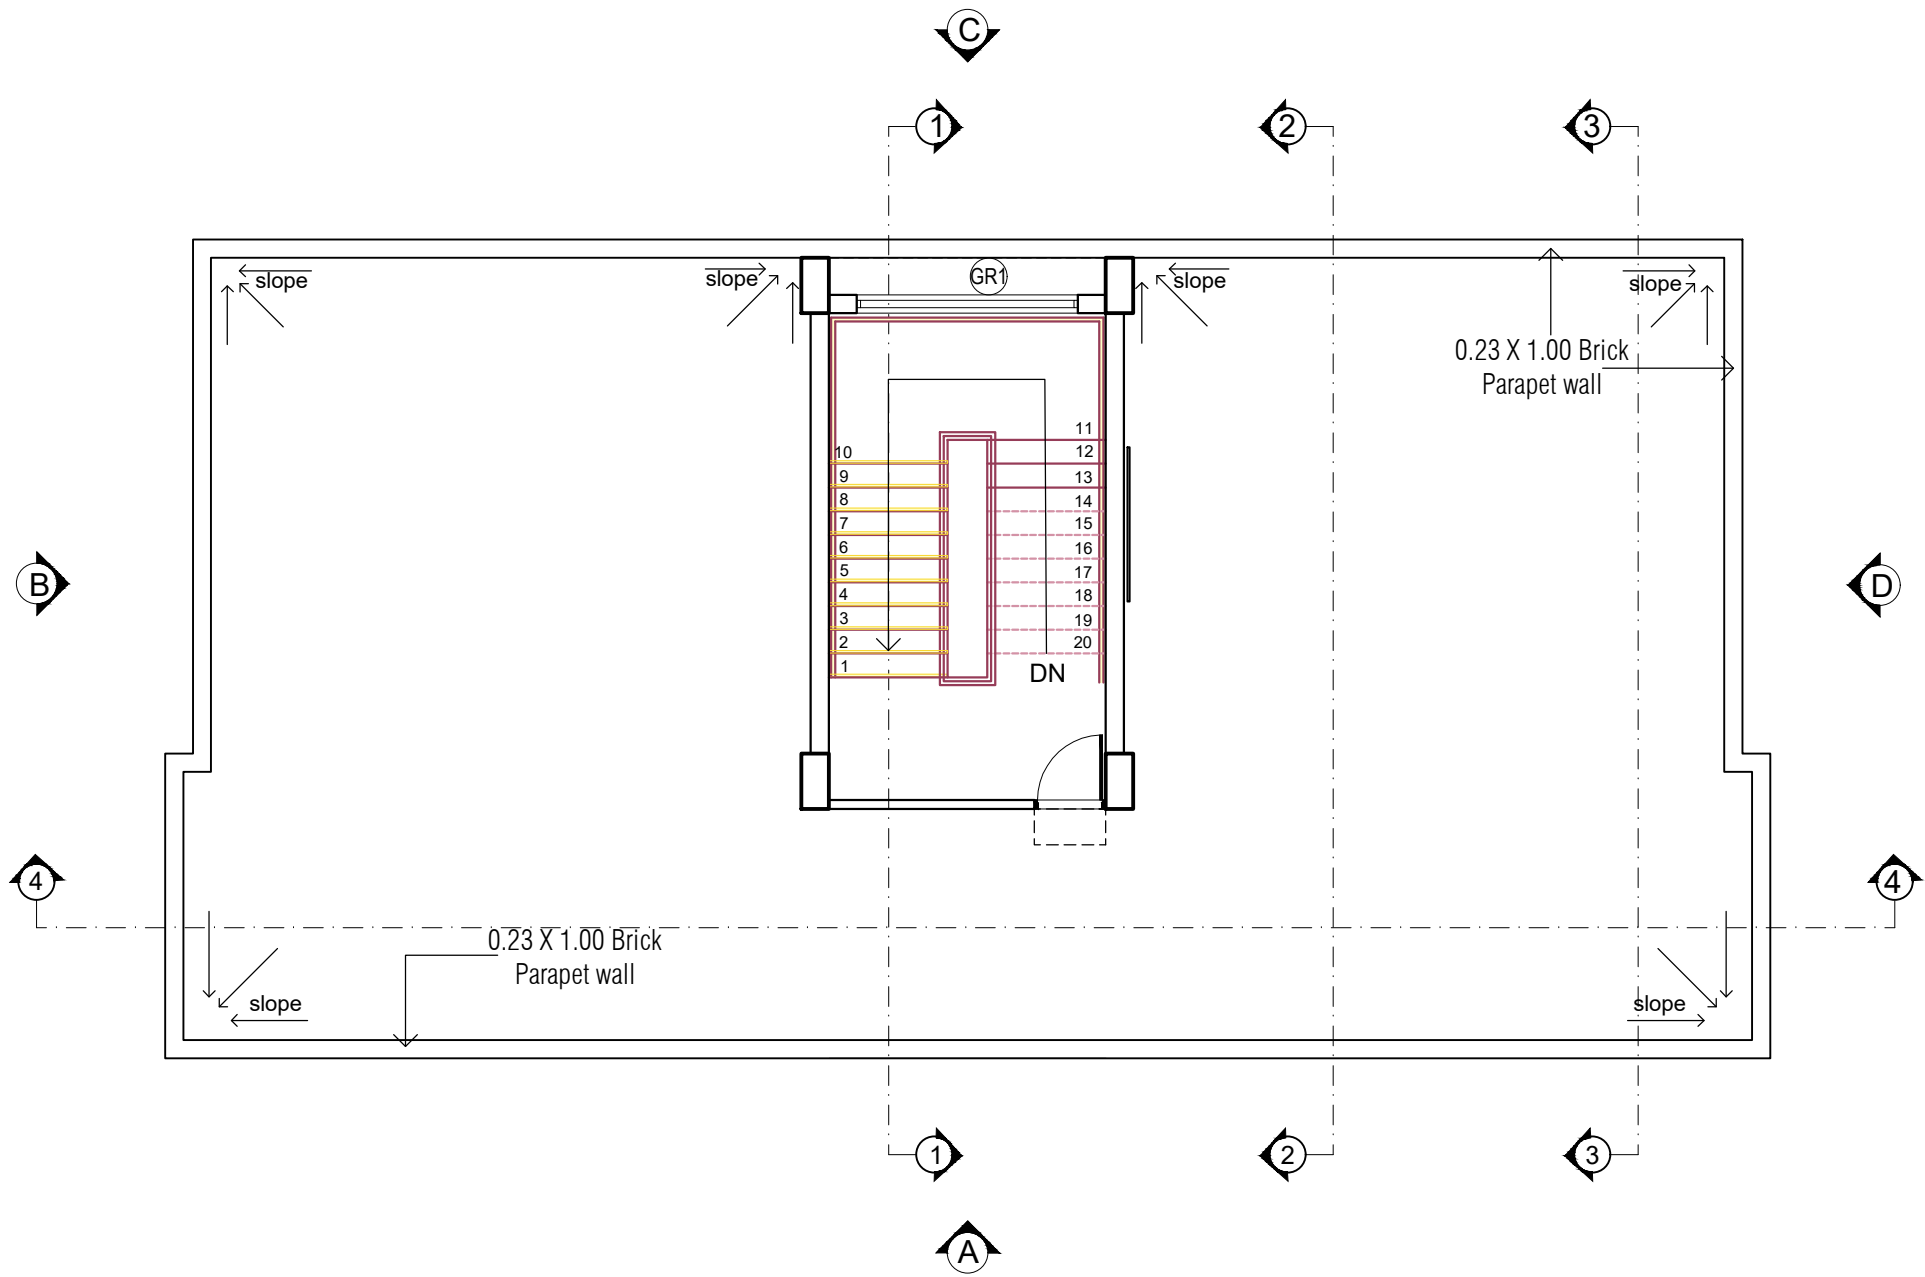





TERRACE FLOOR PLAN

JOB NO.	SAMAGRA SHIKSHA GOVERNMENT OF GUJARAT, GANDHINAGAR Old MLA canteen, Sector 17, Gandhinagar - 382017. Gujarat.		
DRG. NO. 2/4	SOE 2 ROOM G.F. 22-23 (2+0)		
DATE:			
SCALE: 1:NTS			
DRAWN BY:- ASST. ARCHITECT	J.H.VYAS SR. ARCHITECT	ADD.SPE	S.P.E.

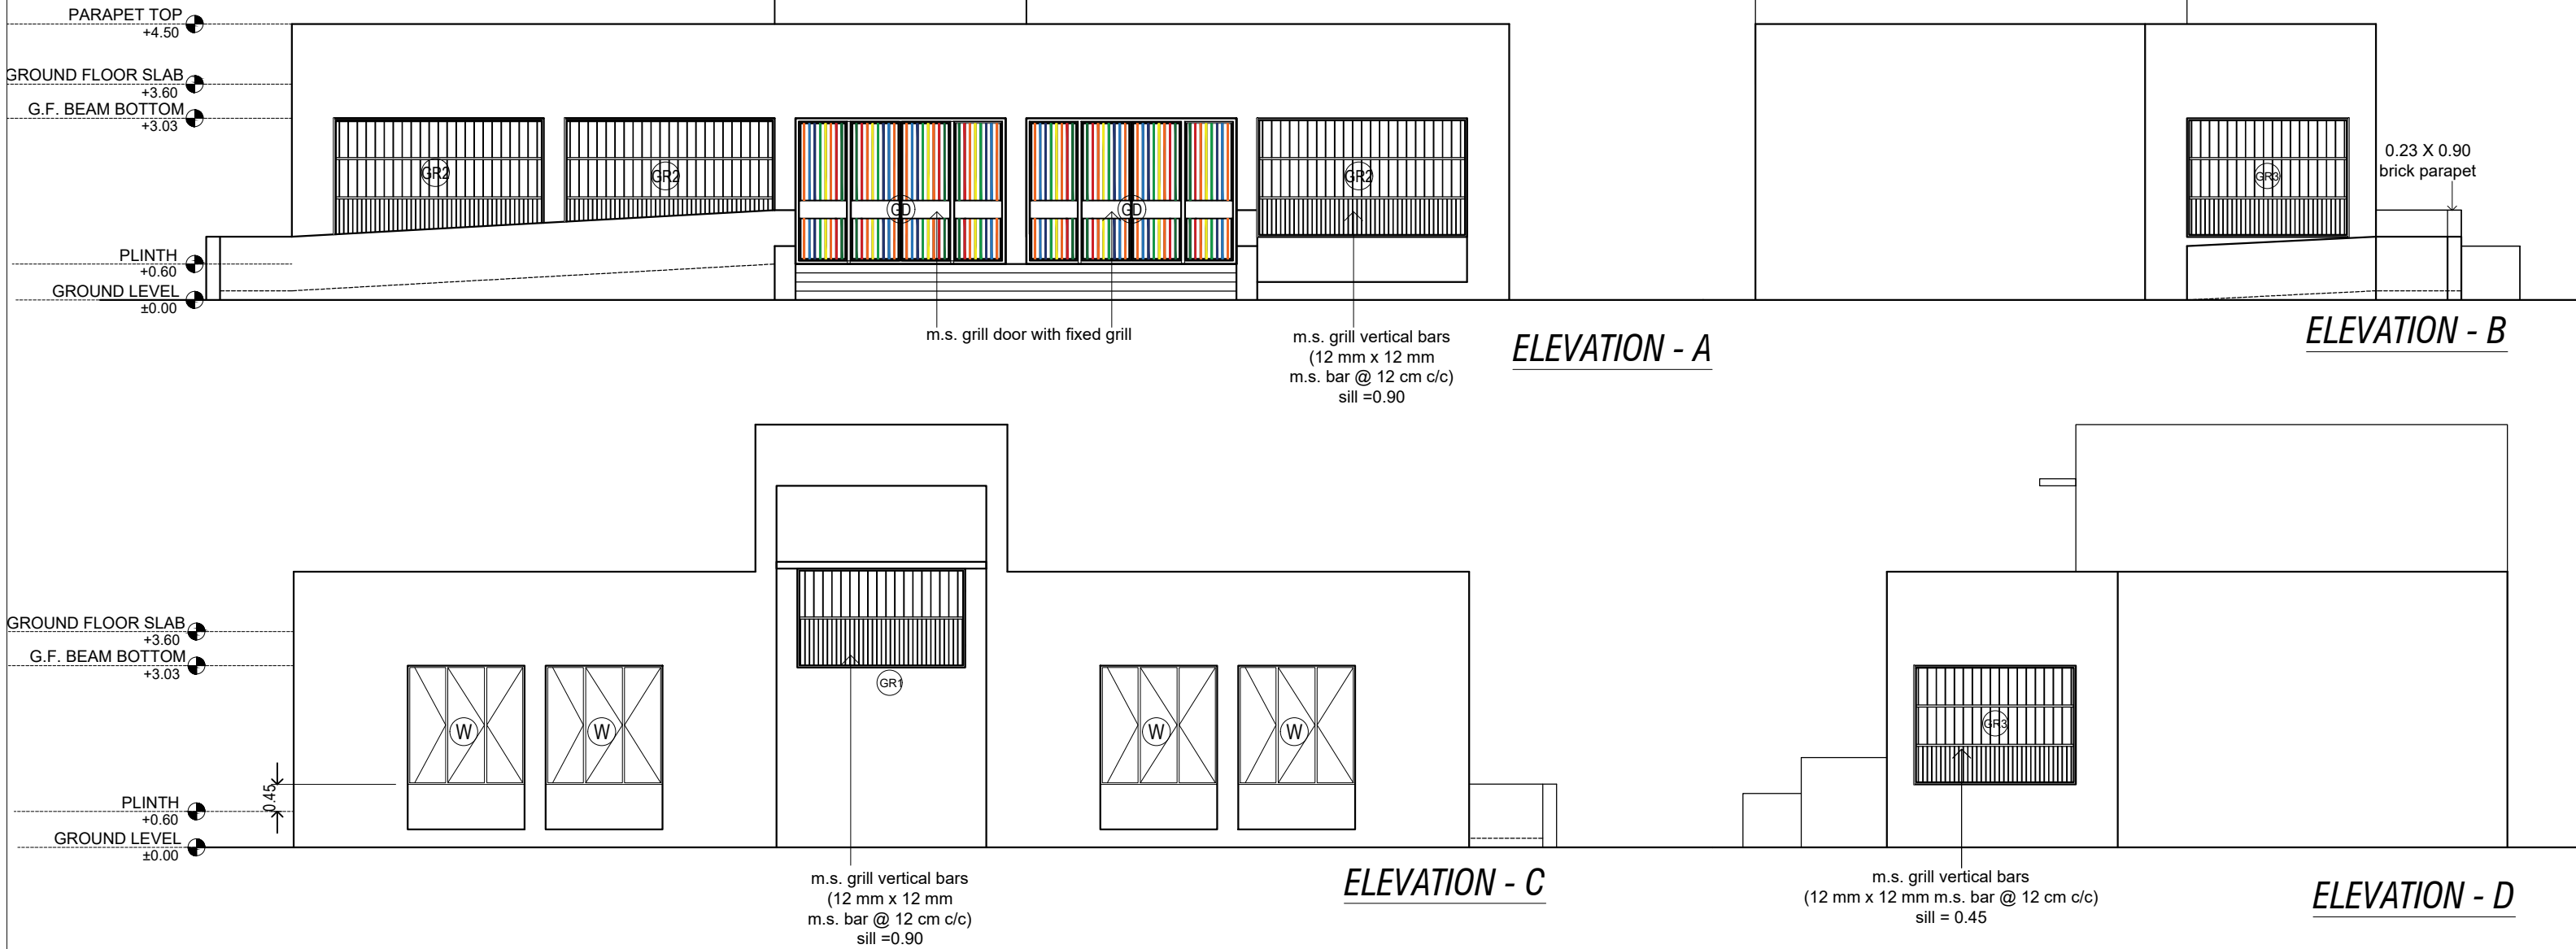

ELEVATIONS

JOB NO.	SAMAGRA SHIKSHA GOVERNMENT OF GUJARAT,GANDHINAGAR Old MLA canteen,Sector 17, Gandhinagar - 382017. Gujarat.		
DRG. NO. 3/4	SOE 2 ROOM G.F. 22-23 (2+0)		
DATE:			
SCALE: :-NTS			
DRAWN BY:- ASST. ARCHITECT	J.H.VYAS SR. ARCHITECT	ADD.SPE	S.P.E.

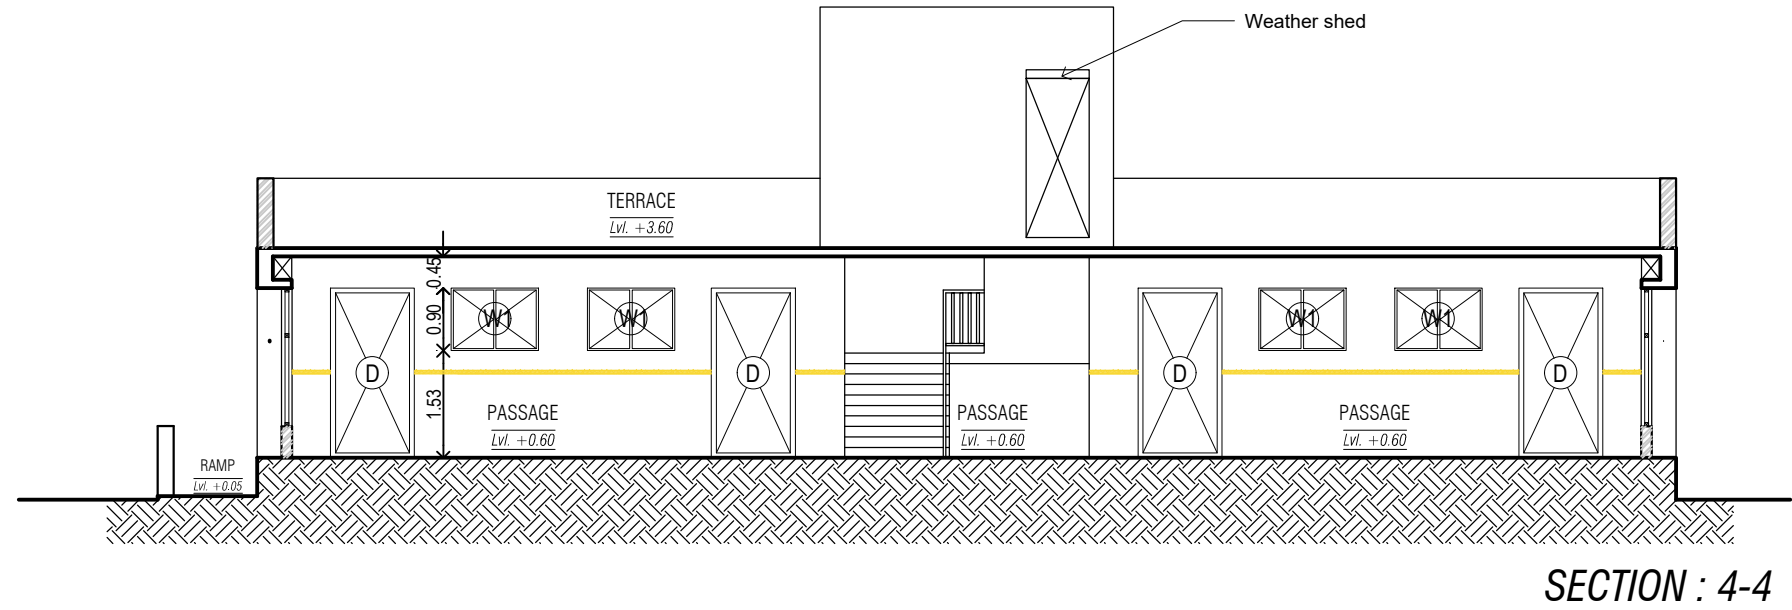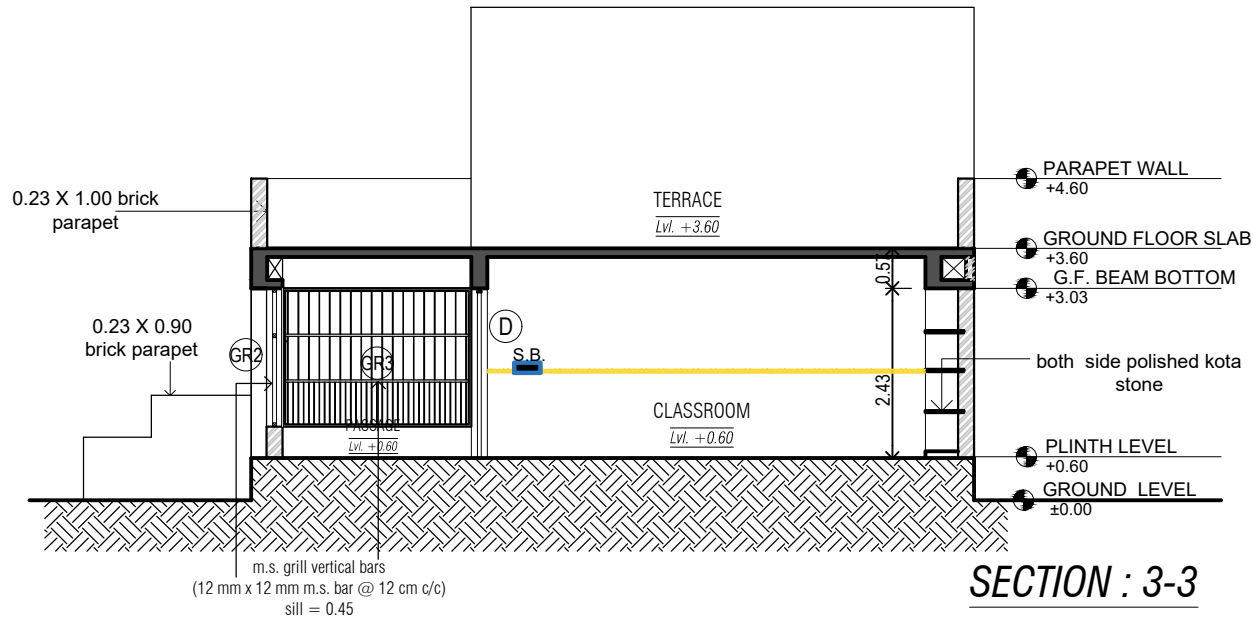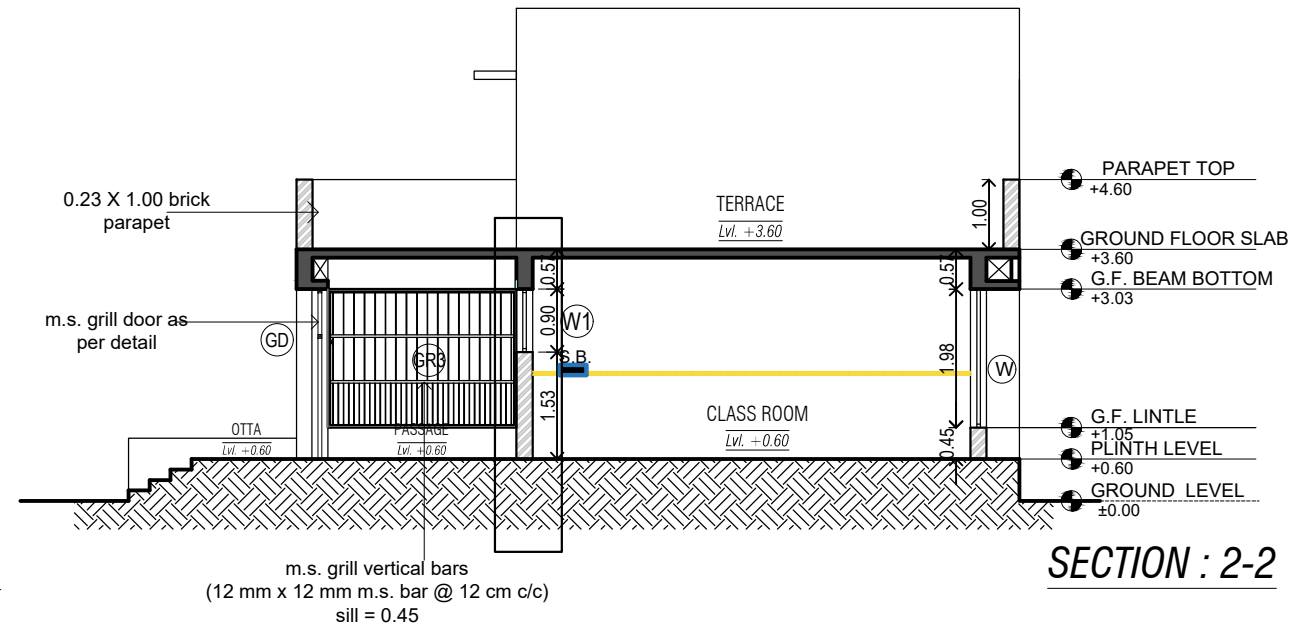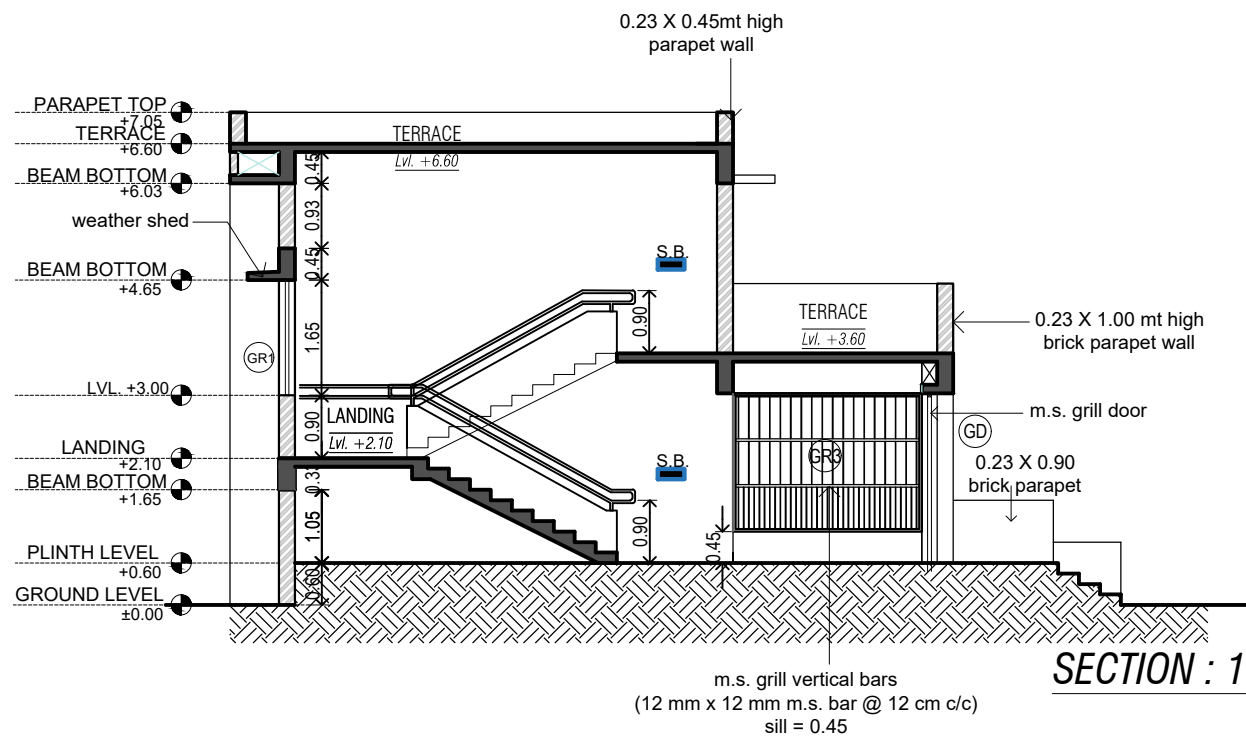

SECTIONS

JOB NO.	SAMAGRA SHIKSHA GOVERNMENT OF GUJARAT, GANDHINAGAR Old MLA canteen, Sector 17, Gandhinagar - 382017. Gujarat.		
DRG. NO. 4/4	SOE 2 ROOM G.F. 22-23 (2+0)		
DATE:			
SCALE: :-NTS			
DRAWN BY:- ASST. ARCHITECT	J.H.VYAS SR. ARCHITECT	ADD.SPE	S.P.E.