


ARCHITECTURAL DRAWINGS
FOR
SOE 5 ROOM G.F. 22-23 (3+2)
SAMAGRA SHIKSHA
GANDHINAGAR


GENERAL NOTE :- • ALL DIMENSIONS ARE TO BE READ AND NOT TO BE MEASURED. • IN CASE OF ANY DISCREPANCY IN ARCHITECTURAL DRGS. CONTACT ARCHITECTURAL BRANCH OR DPE.	• DISCREPANCY SHOULD BE BROUGHT TO THE NOTICE OF THE ARCHITECT BEFORE COMMENCEMENT OF THE WORK. • IN CASE OF ANY AMBIGUITIES ON SITE,THE ARCHITECT SHOULD BE INFORMED. • IT IS MUST TO INFORM AND TO HAVE PRIOR PERMISSION OF ARCHITECT BEFORE MAKING ANY CHANGES ON SITE. • REFER THE LATEST REVISED DRAWING.	<table><tr><th>DRG.NO</th><th>TITLE</th></tr><tr><td>1/4</td><td>GROUND FLOOR PLAN</td></tr><tr><td>2/4</td><td>TERRCE PLAN</td></tr><tr><td>3/4</td><td>ELEVATIONS</td></tr><tr><td>4/4</td><td>SECTIONS</td></tr><tr><td colspan="2"></td></tr></table>	DRG.NO	TITLE	1/4	GROUND FLOOR PLAN	2/4	TERRCE PLAN	3/4	ELEVATIONS	4/4	SECTIONS		
DRG.NO	TITLE													
1/4	GROUND FLOOR PLAN													
2/4	TERRCE PLAN													
3/4	ELEVATIONS													
4/4	SECTIONS													
ALL CONTRACTOR SHALL VERIFY SITE CONDITION AND DIMENSIONS BEFORE EXECUTION. DRAWING SHALL BE READ IN CONJUNCTION WITH ALL OTHER RELEVANT STRUCTURAL, ELECTRICAL, PLUMBING AND SANITARY DRAWINGS														

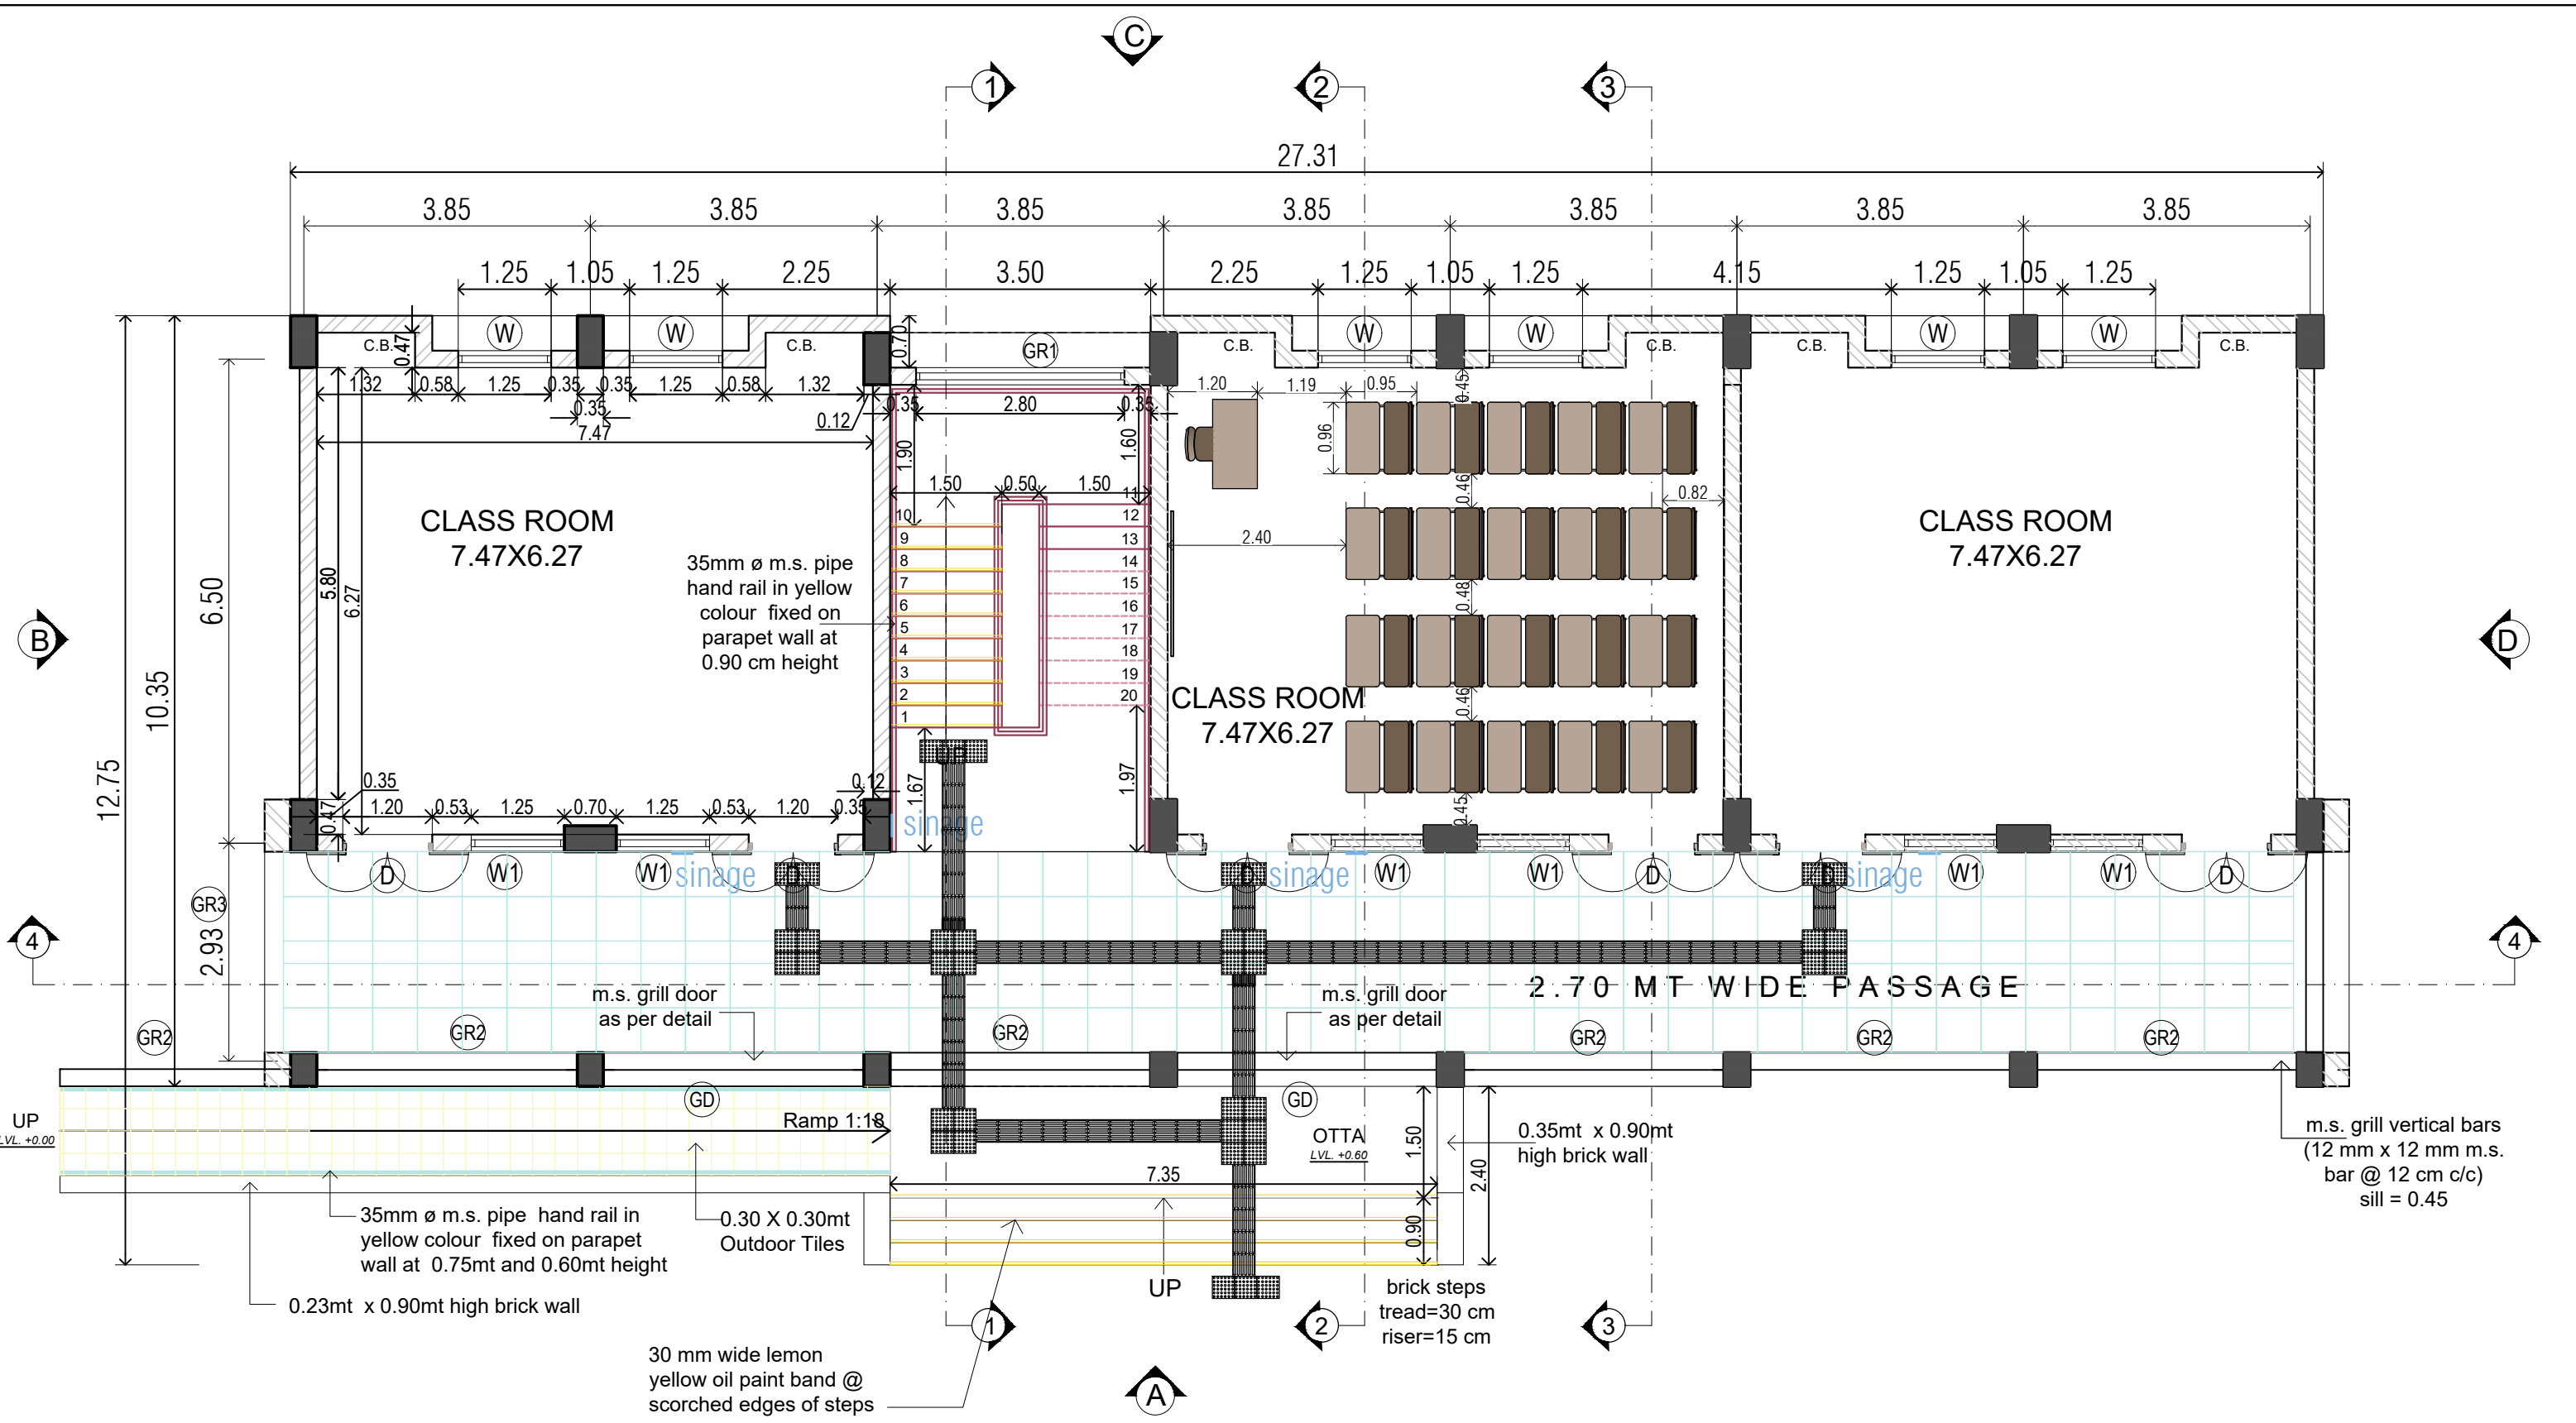


GROUND FLOOR PLAN

DOOR WINDOW SCHEDULE				
TYPE	SIZE	LINTEL	SILL	NOS.
D	1.20 x 2.43	BEAM BOTTOM	-	18
D1	0.90 x 2.00	BEAM BOTTOM	-	01
W	1.25 x 1.53	BEAM BOTTOM	0.90	18
W1	1.25 x 0.90	BEAM BOTTOM	1.53	18
W2	0.90 x 1.85	BEAM BOTTOM	-	01
M.S. GRILL SCHEDULE				
TYPE	SIZE	LINTEL	SILL	NOS.
GD	3.50 x 2.43	BEAM BOTTOM	-	02
GR1	2.80 x 1.65	BEAM BOTTOM	0.90	02
GR2	3.50 x 1.98	BEAM BOTTOM	0.45	06
GR3	2.70 x 1.98	BEAM BOTTOM	0.45	02

JOB NO.	SAMAGRA SHIKSHA GOVERNMENT OF GUJARAT, GANDHINAGAR Old MLA canteen, Sector 17, Gandhinagar - 382017. Gujarat.		
DRG. NO.			
DATE:			
SCALE: :-NTS			
DRAWN BY:- ASST. ARCHITECT	SR. ARCHITECT	ADD. SPE	S.P.E.

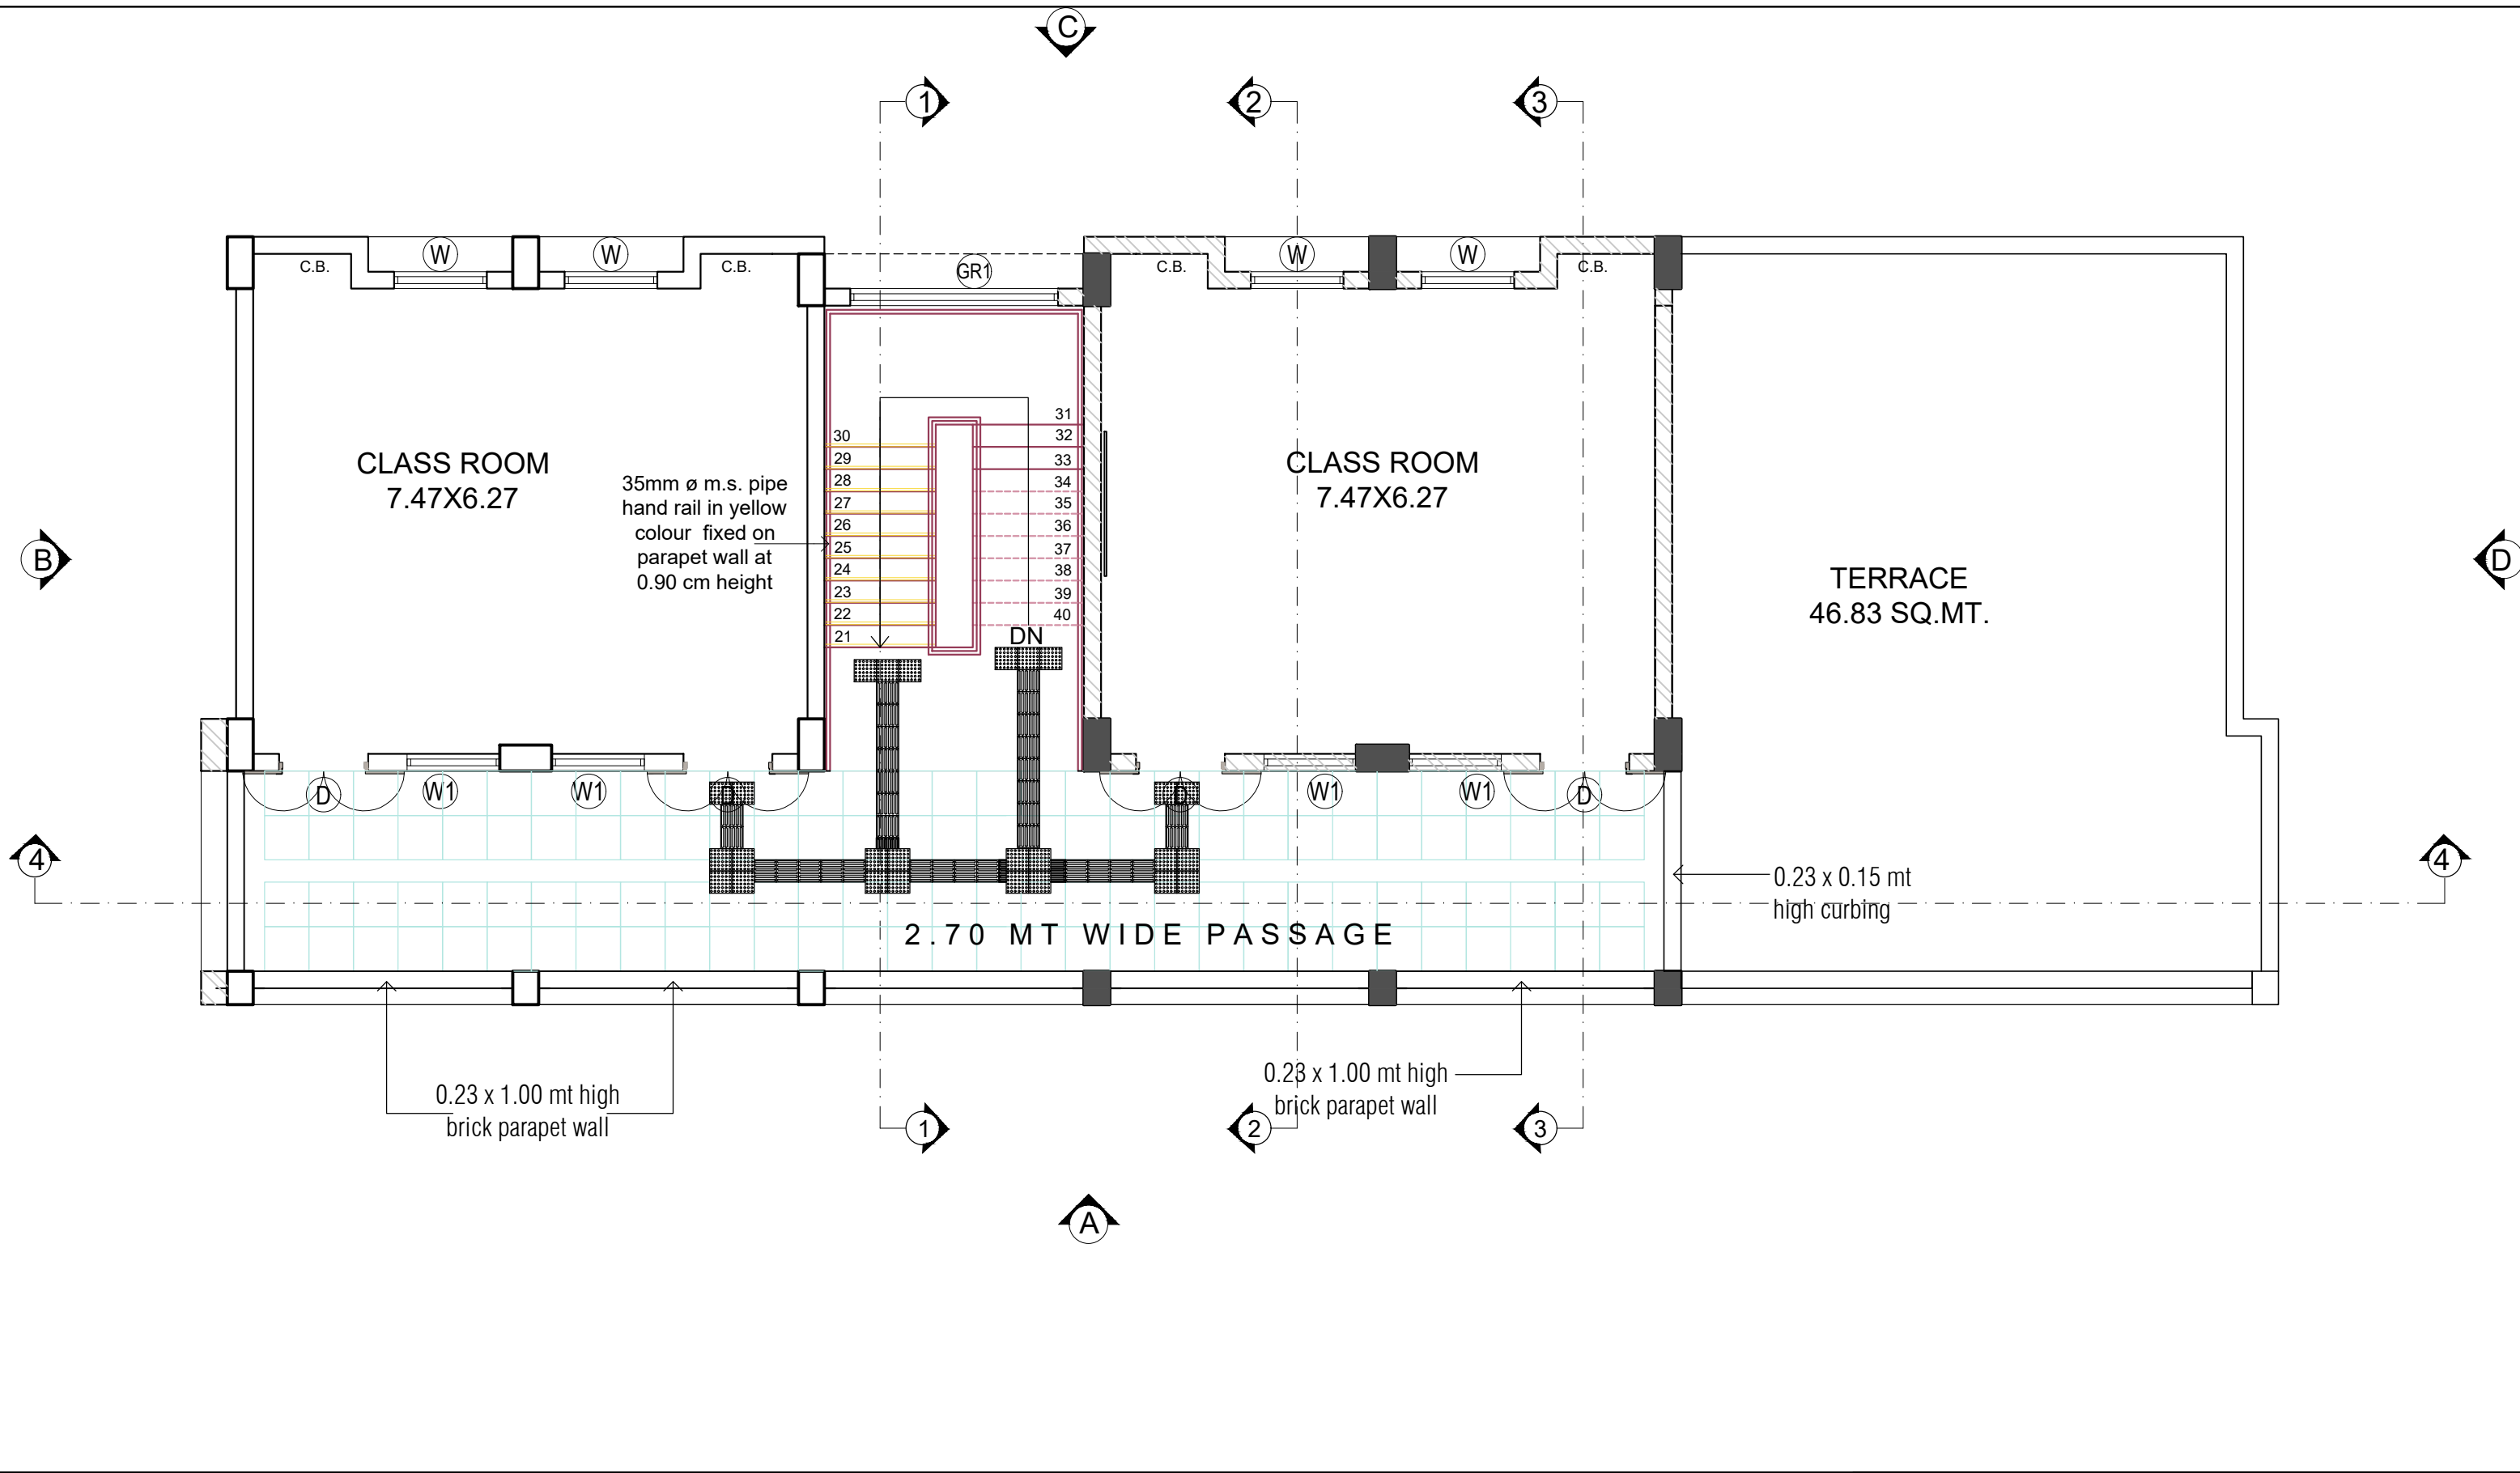


FIRST FLOOR PLAN	JOB NO.	SAMAGRA SHIKSHA GOVERNMENT OF GUJARAT,GANDHINAGAR Old MLA canteen,Sector 17, Gandhinagar - 382017. Gujarat.		
	DRG. NO.			
	DATE:			
	SCALE: :-NTS			
	DRAWN BY:- ASST. ARCHITECT	SR. ARCHITECT	ADD.SPE	S.P.E.

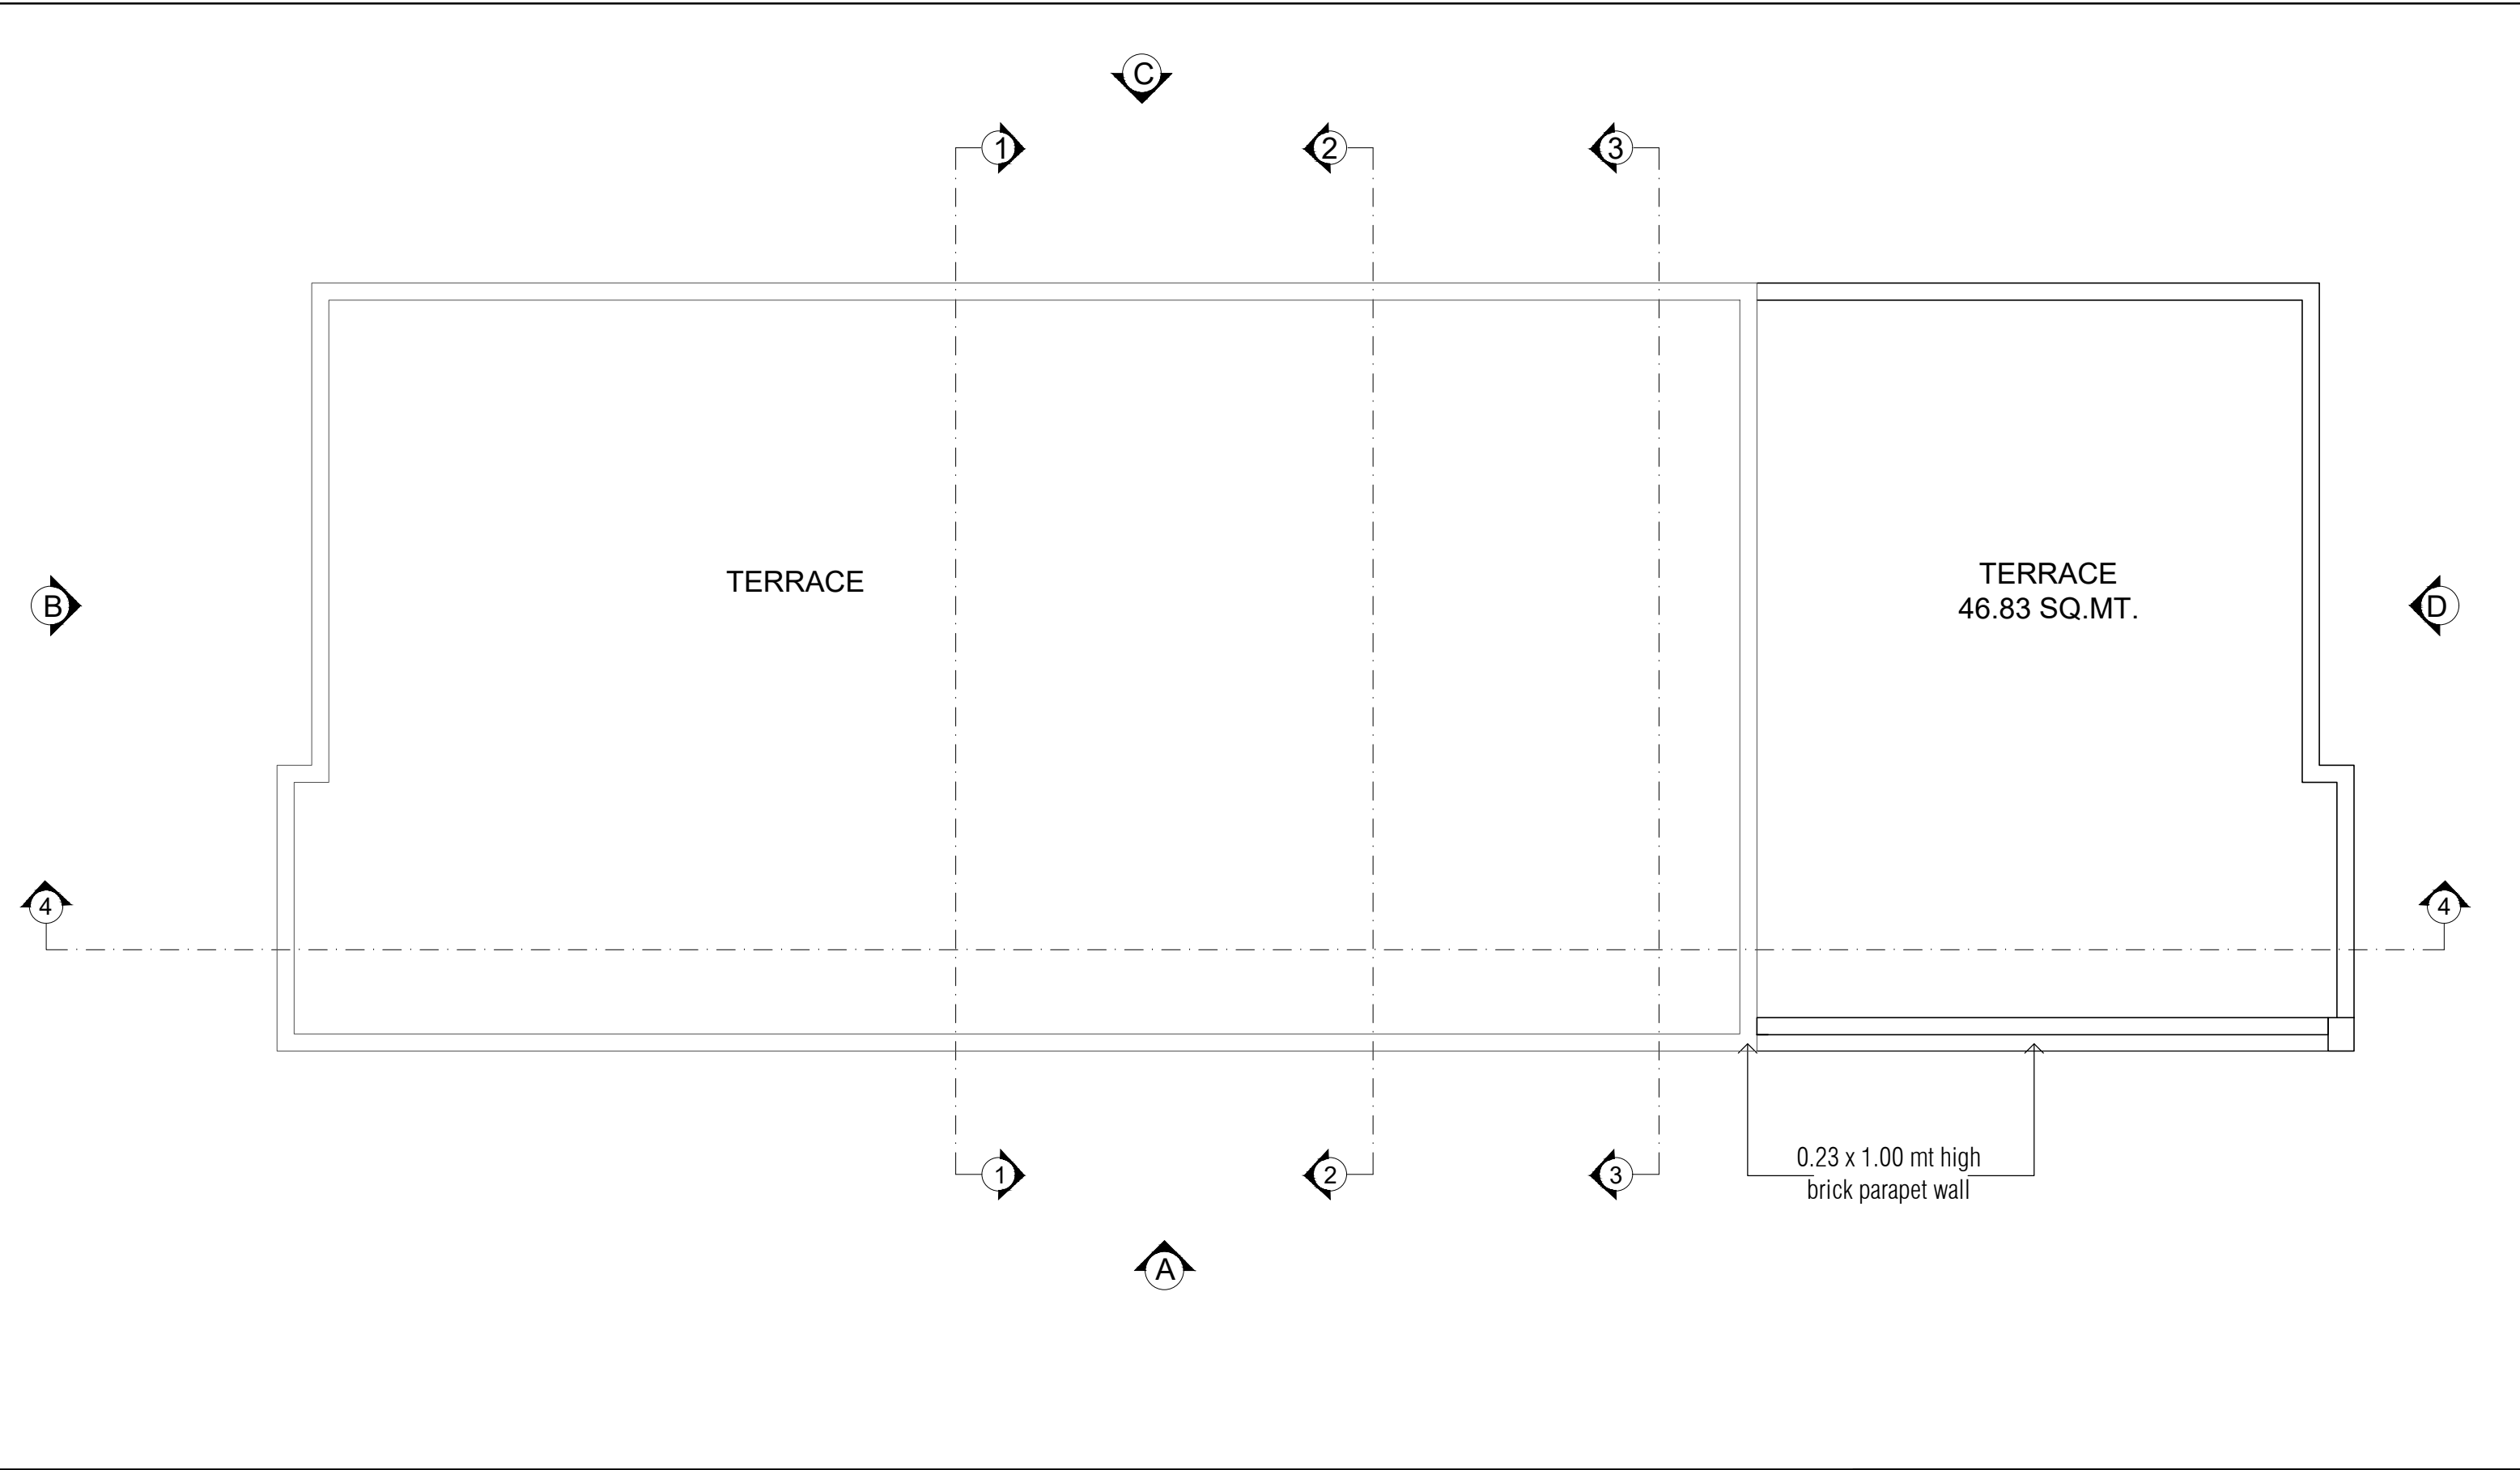


TERRACE FLOOR PLAN

JOB NO.	SAMAGRA SHIKSHA GOVERNMENT OF GUJARAT,GANDHINAGAR Old MLA canteen,Sector 17, Gandhinagar - 382017. Gujarat.		
DRG. NO.			
DATE:			
SCALE: :-NTS			
DRAWN BY:- ASST. ARCHITECT	SR. ARCHITECT	ADD.SPE	S.P.E.

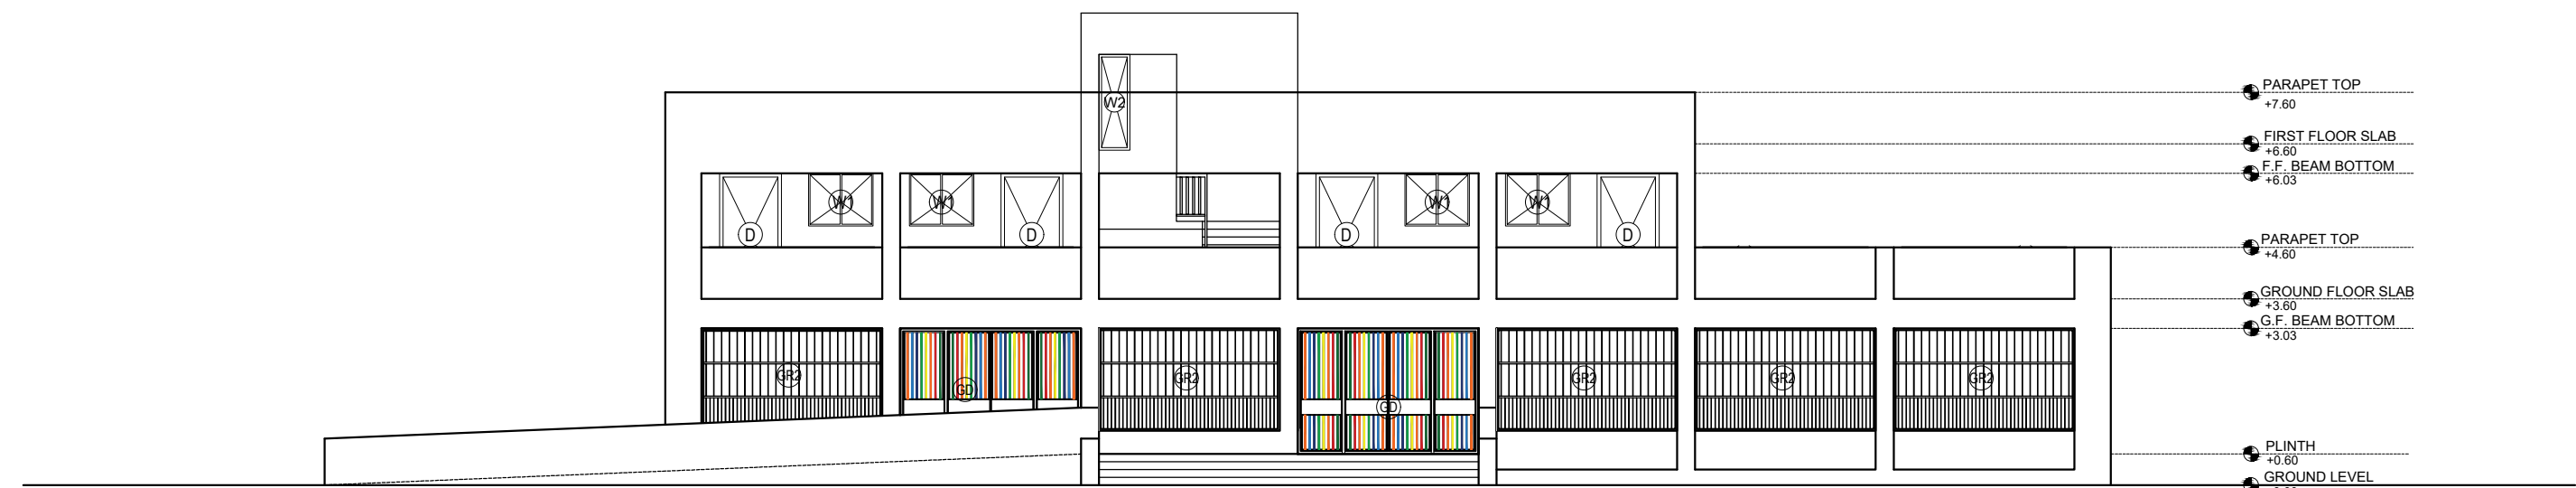


ELEVATION - A

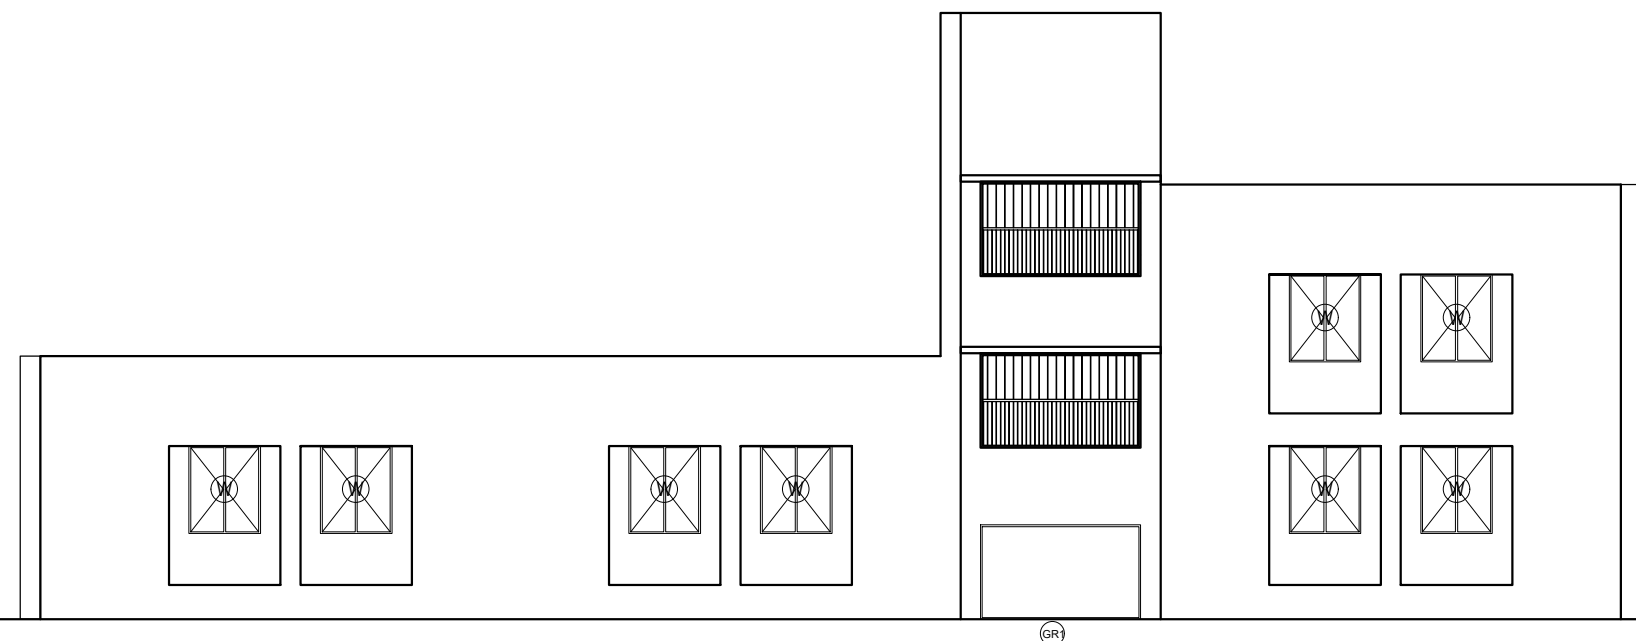


ELEVATION - C

ELEVATION - A & C

JOB NO.	SAMAGRA SHIKSHA GOVERNMENT OF GUJARAT,GANDHINAGAR Old MLA canteen,Sector 17, Gandhinagar - 382017. Gujarat.			
DRG. NO.				
DATE:				
SCALE: :-NTS				
DRAWN BY:- ASST. ARCHITECT	J.H.VYAS SR. ARCHITECT	ADD.SPE	S.P.E.	

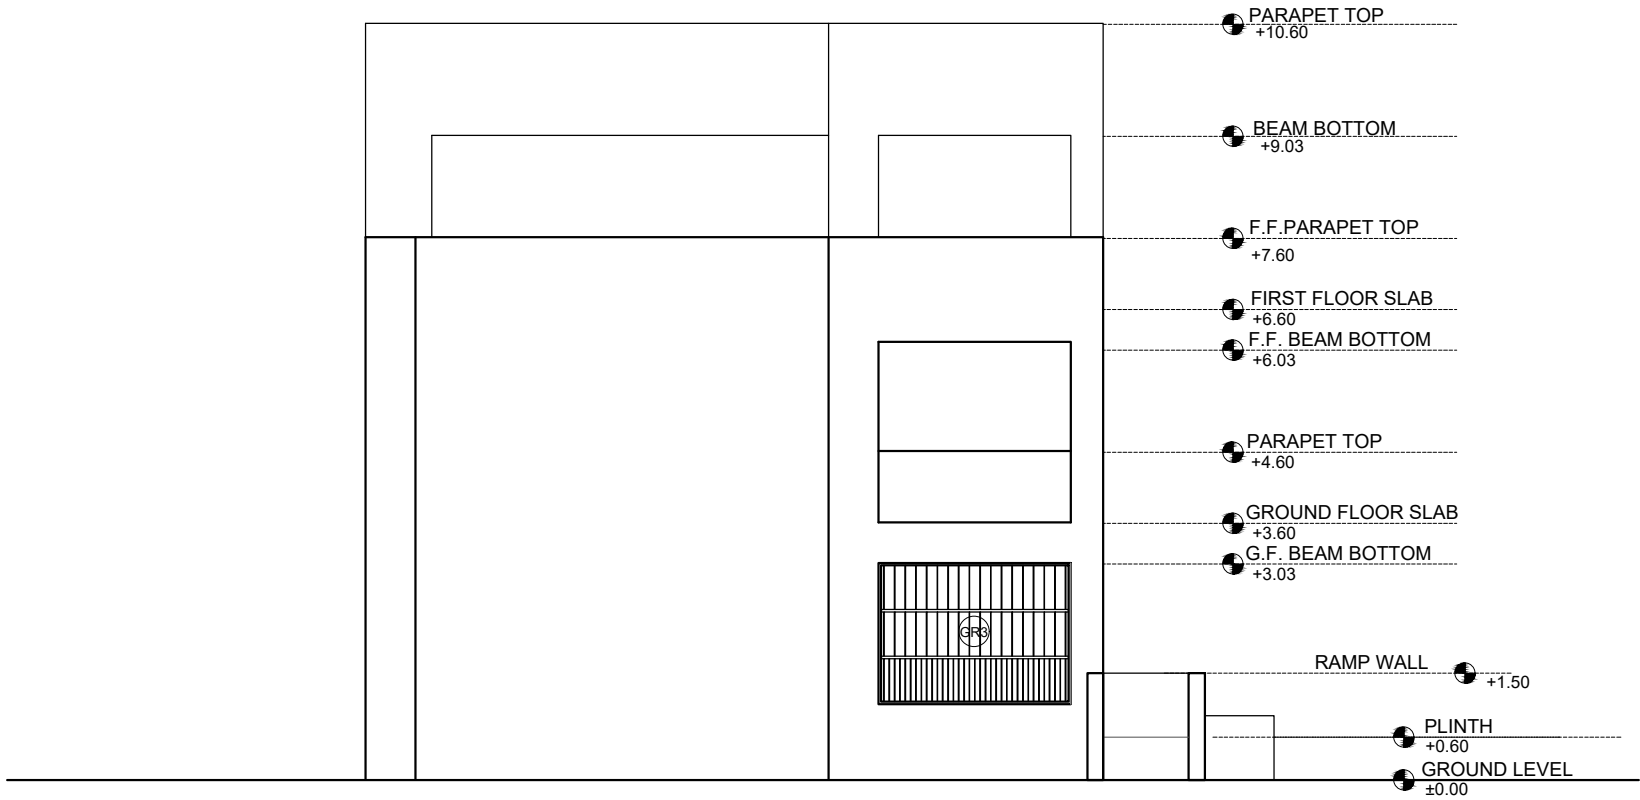


ELEVATION - B

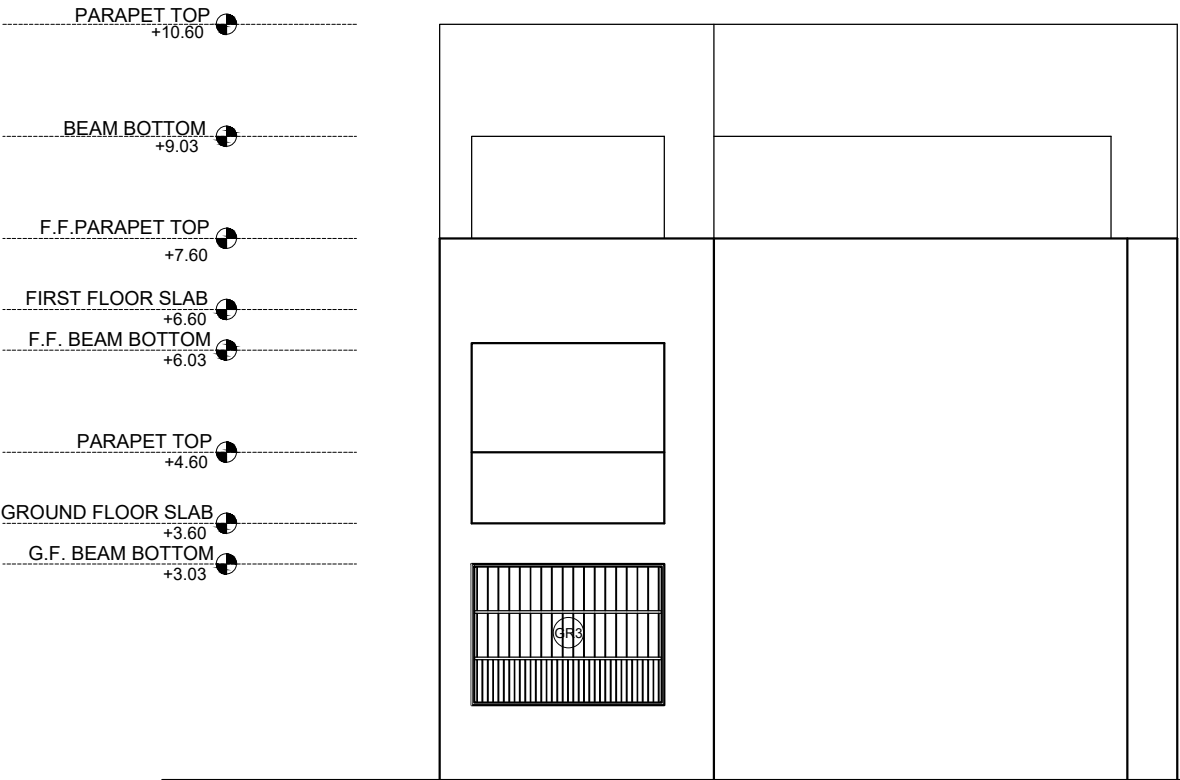

ELEVATION - D


ELEVATION - B & D

JOB NO.	SAMAGRA SHIKSHA GOVERNMENT OF GUJARAT,GANDHINAGAR Old MLA canteen,Sector 17, Gandhinagar - 382017. Gujarat.		
DRG. NO.			
DATE:			
SCALE: :-NTS			
DRAWN BY:- ASST. ARCHITECT	J.H.VYAS SR. ARCHITECT	ADD.SPE	S.P.E.

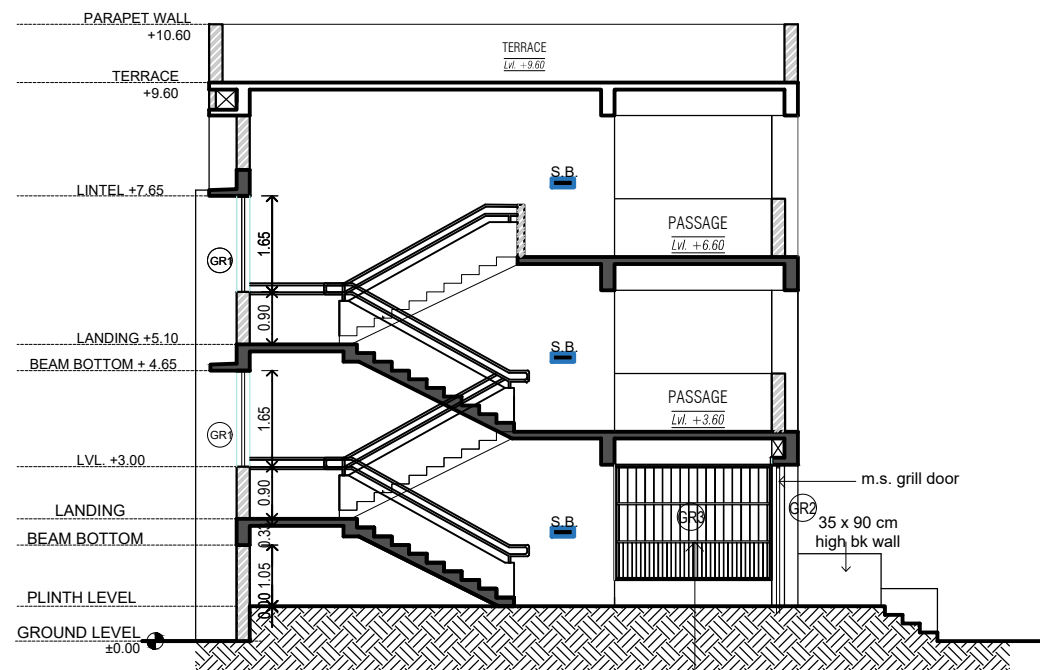


SECTION : 1-1

m.s. grill vertical bars
(12 mm x 12 mm m.s. bar @ 12 cm c/c)
sill = 0.45

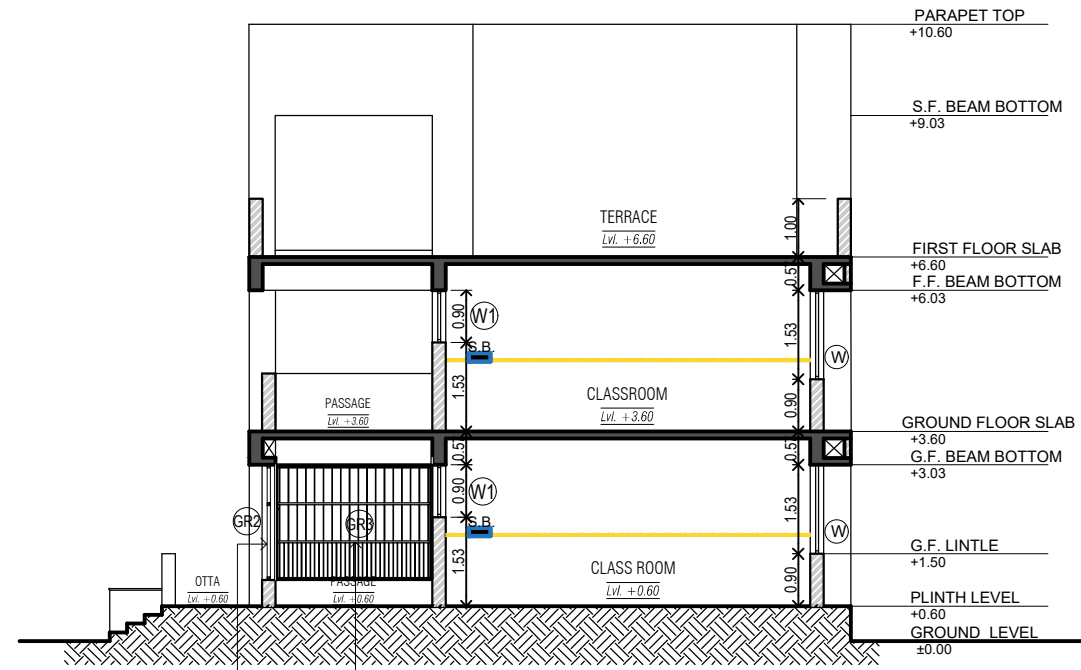


SECTION : 2-2

m.s. grill vertical bars
(12 mm x 12 mm m.s. bar @ 12 cm c/c)
sill = 0.45

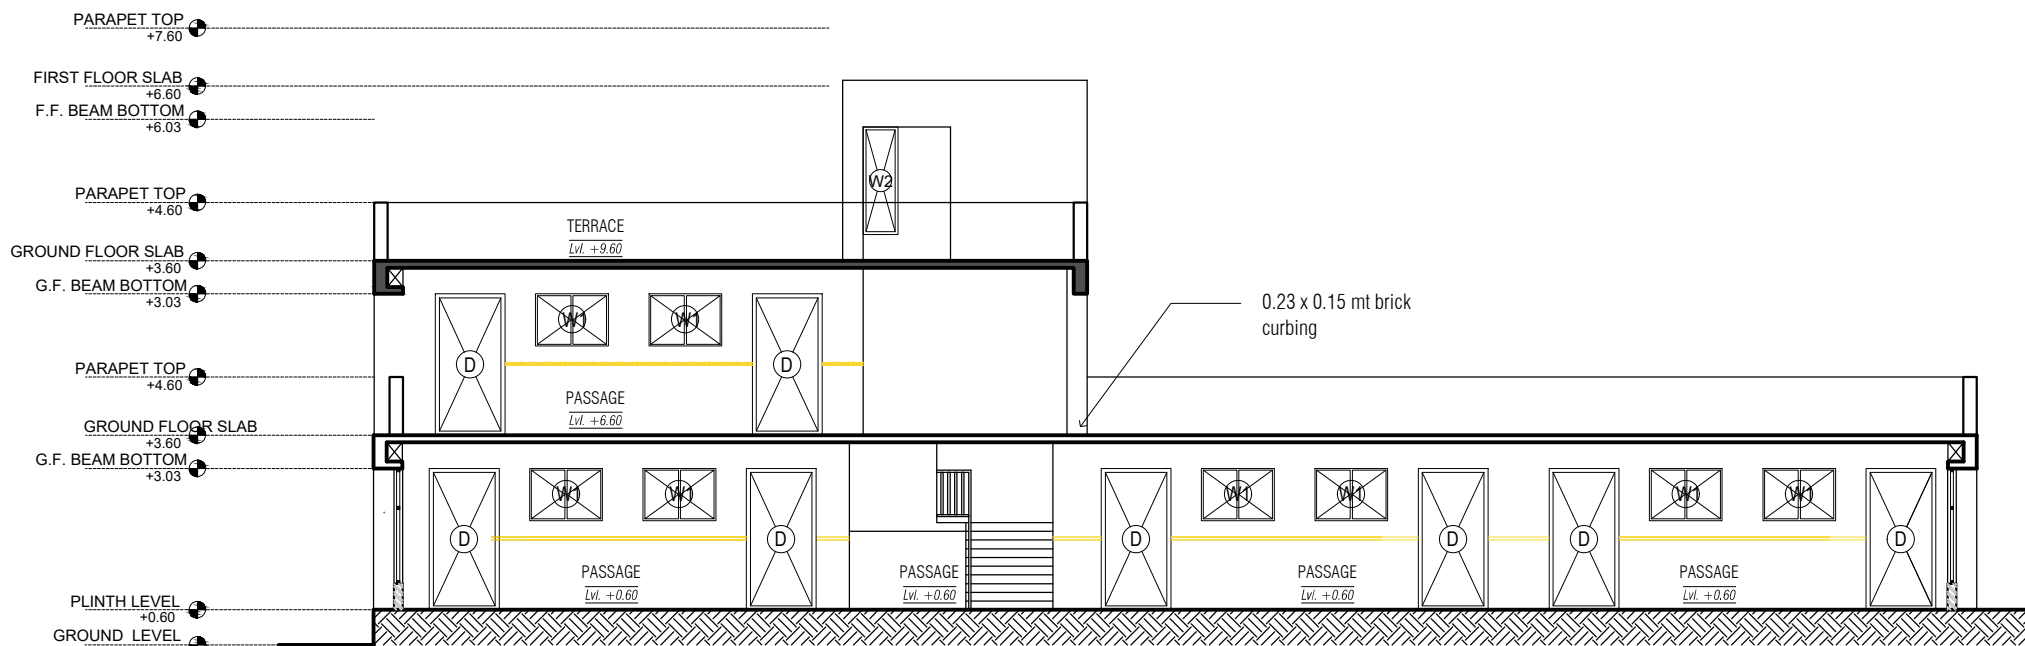

SECTION : 4-4

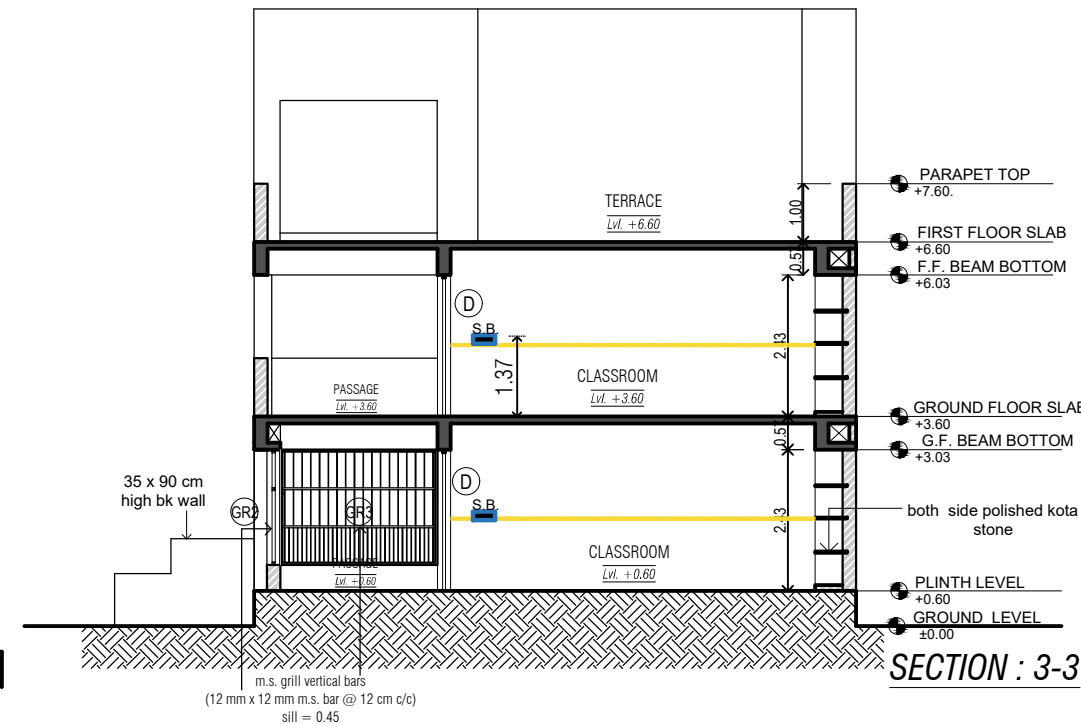

SECTION : 3-3

m.s. grill vertical bars
(12 mm x 12 mm m.s. bar @ 12 cm c/c)
sill = 0.45

SECTIONS

JOB NO.	SAMAGRA SHIKSHA GOVERNMENT OF GUJARAT, GANDHINAGAR Old MLA canteen, Sector 17, Gandhinagar - 382017. Gujarat.			
DRG. NO.				
DATE:				
SCALE: :-NTS				
DRAWN BY:- ASST. ARCHITECT	J.H.VYAS SR. ARCHITECT	ADD.SPE	S.P.E.	