

ARCHITECTURAL DRAWINGS

FOR

SOE 5 ROOM G+2 22-23 (2+2+1)

SAMAGRA SHIKSHA

GANDHINAGAR


GENERAL NOTE :-

- ALL DIMENSIONS ARE TO BE READ AND NOT TO BE MEASURED.
- IN CASE OF ANY DISCREPANCY IN ARCHITECTURAL DRGS. CONTACT ARCHITECTURAL BRANCH OR DPE.

- DISCREPANCY SHOULD BE BROUGHT TO THE NOTICE OF THE ARCHITECT BEFORE COMMENCEMENT OF THE WORK.
- IN CASE OF ANY AMBIGUITIES ON SITE, THE ARCHITECT SHOULD BE INFORMED.
- IT IS MUST TO INFORM AND TO HAVE PRIOR PERMISSION OF ARCHITECT BEFORE MAKING ANY CHANGES ON SITE.
- REFER THE LATEST REVISED DRAWING.


ALL CONTRACTOR SHALL VERIFY SITE CONDITION AND DIMENSIONS BEFORE EXECUTION. DRAWING SHALL BE READ IN CONJUNCTION WITH ALL OTHER RELEVANT STRUCTURAL, ELECTRICAL, PLUMBING AND SANITARY DRAWINGS

DRG.NO	TITLE
1/9	GROUND FLOOR PLAN
2/9	FIRST FLOOR PLAN
3/9	SECOND FLOOR PLAN
4/9	TERRACE PLAN
5/9	ELEVATIONS - A & ELEVATIONS : C
6/9	ELEVATIONS - B & ELEVATIONS :D
7/9	SECTION: -1-1 & SECTION:- 2-2
8/9	SECTION: -3-3 & SECTION:- 4-4
9/9	FURNITURE AND ELETRICAL LAYOUT

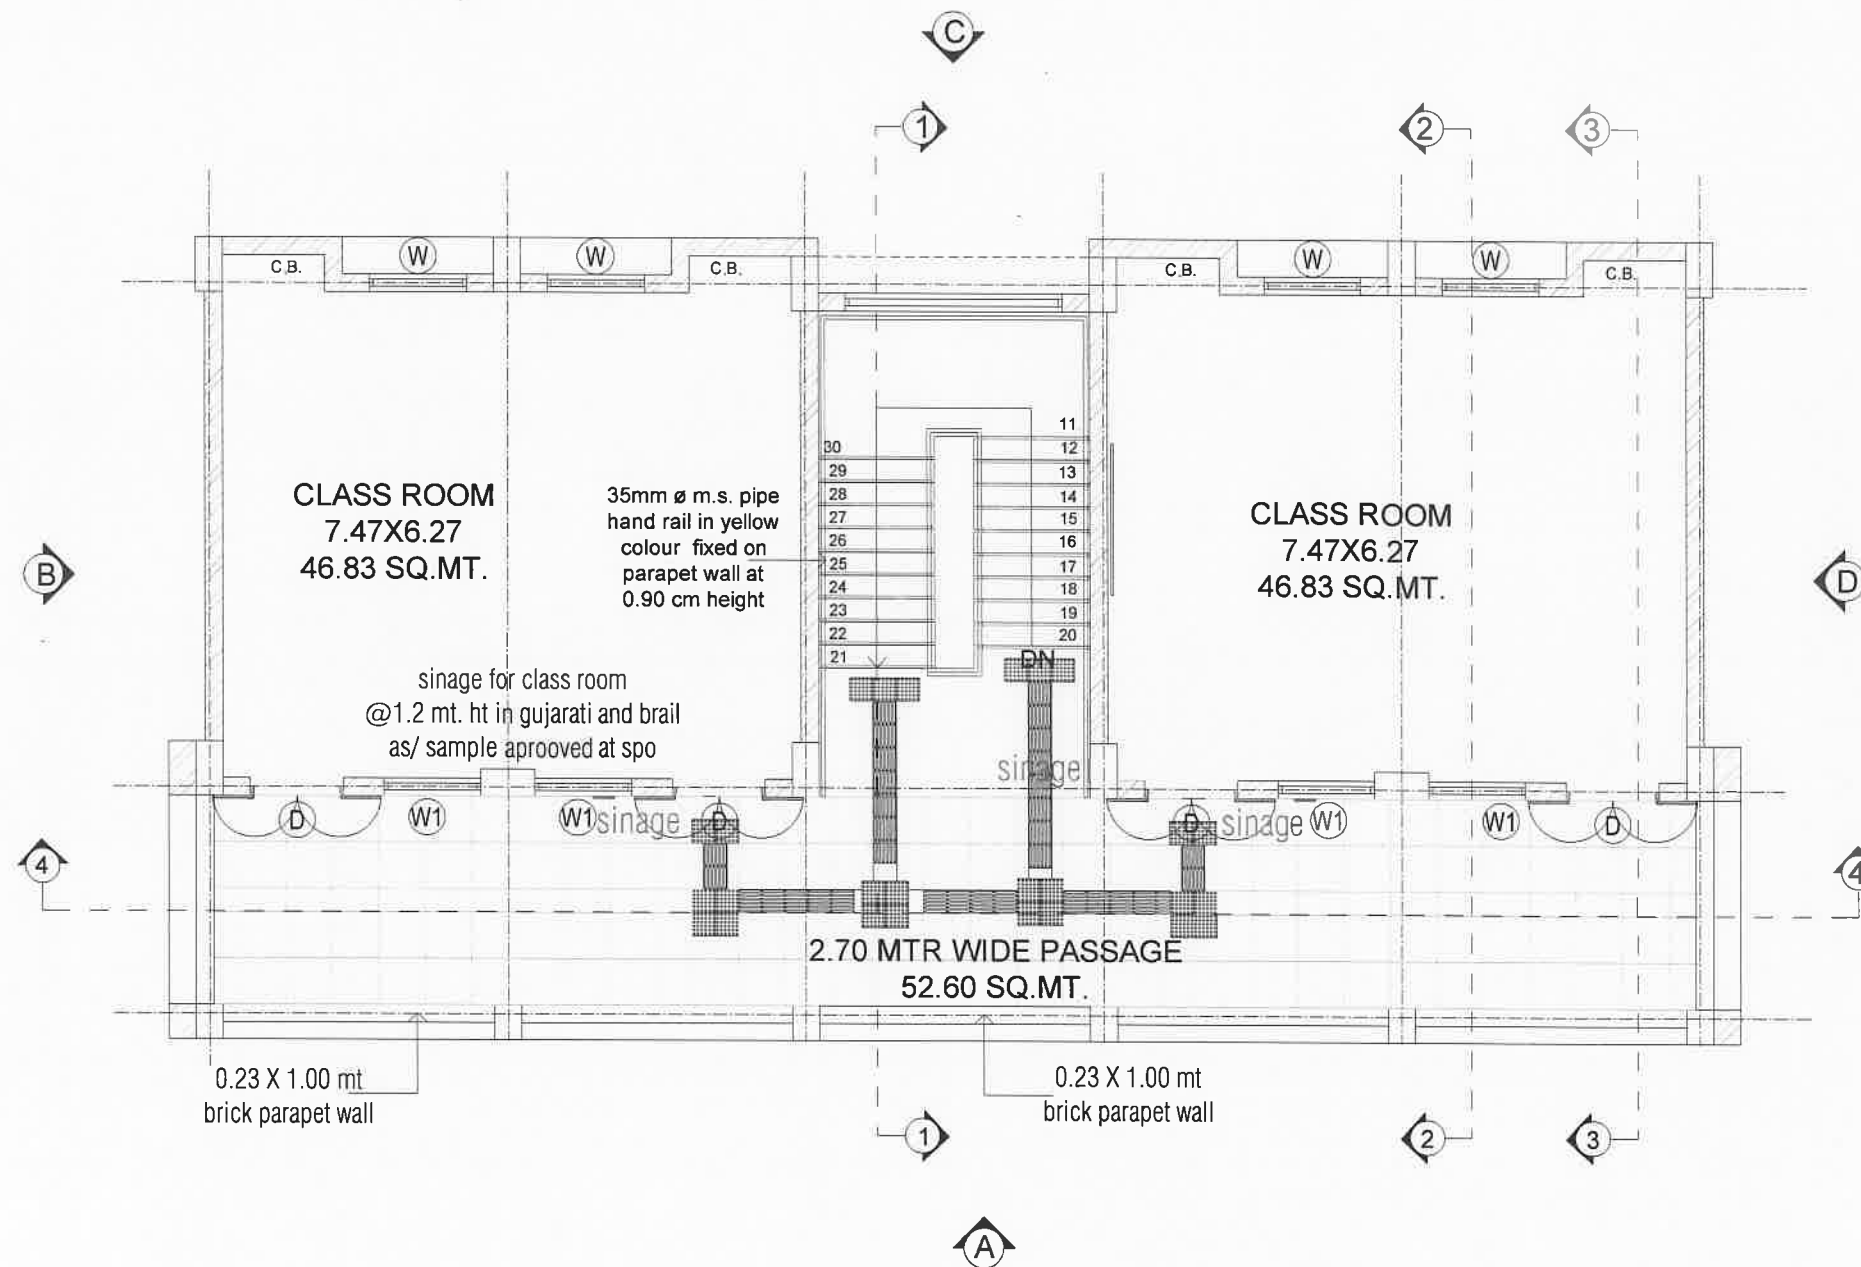

FIRST FLOOR PLAN

JOB NO.	SAMAGRA SHIKSHA GOVERNMENT OF GUJARAT, GANDHINAGAR Old MLA canteen, Sector 17, Gandhinagar - 382017. Gujarat.		
DRG. NO. 2/9			
DATE:			
SCALE: :-NTS			
DRAWN BY:- ASST. ARCHITECT	J.H.VYAS SR. ARCHITECT	ADD.SPE	S.P.E.

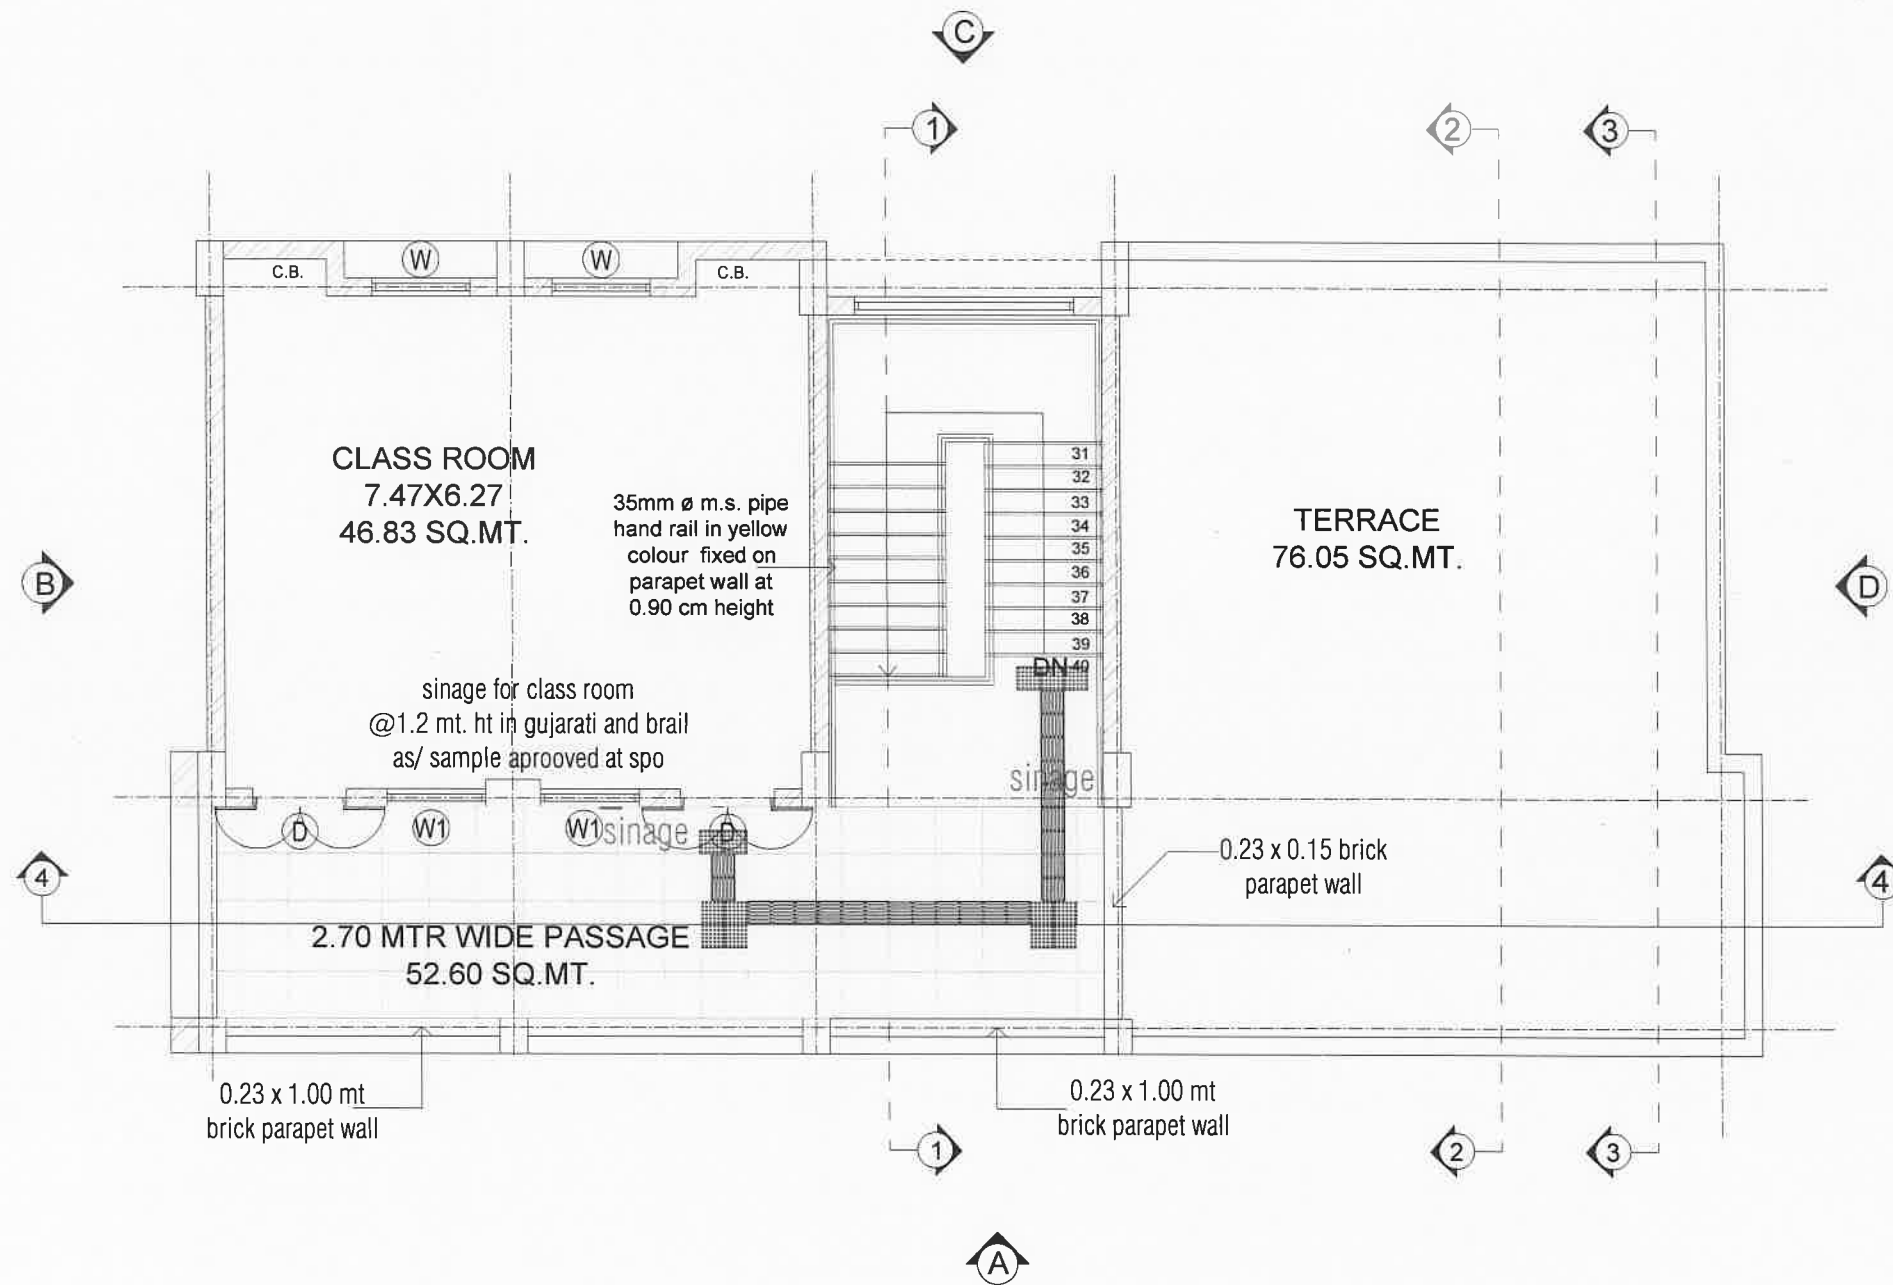

SECOND FLOOR PLAN

JOB NO.

SAMAGRA SHIKSHA
GOVERNMENT OF GUJARAT, GANDHINAGAR
Old MLA canteen, Sector 17, Gandhinagar - 382017, Gujarat.

DRG. NO. 3/9

DATE:


SCALE: :NTS

DRAWN BY:-
ASST. ARCHITECT

J.H.VYAS
SR. ARCHITECT


ADD.SPE

S.P.E.

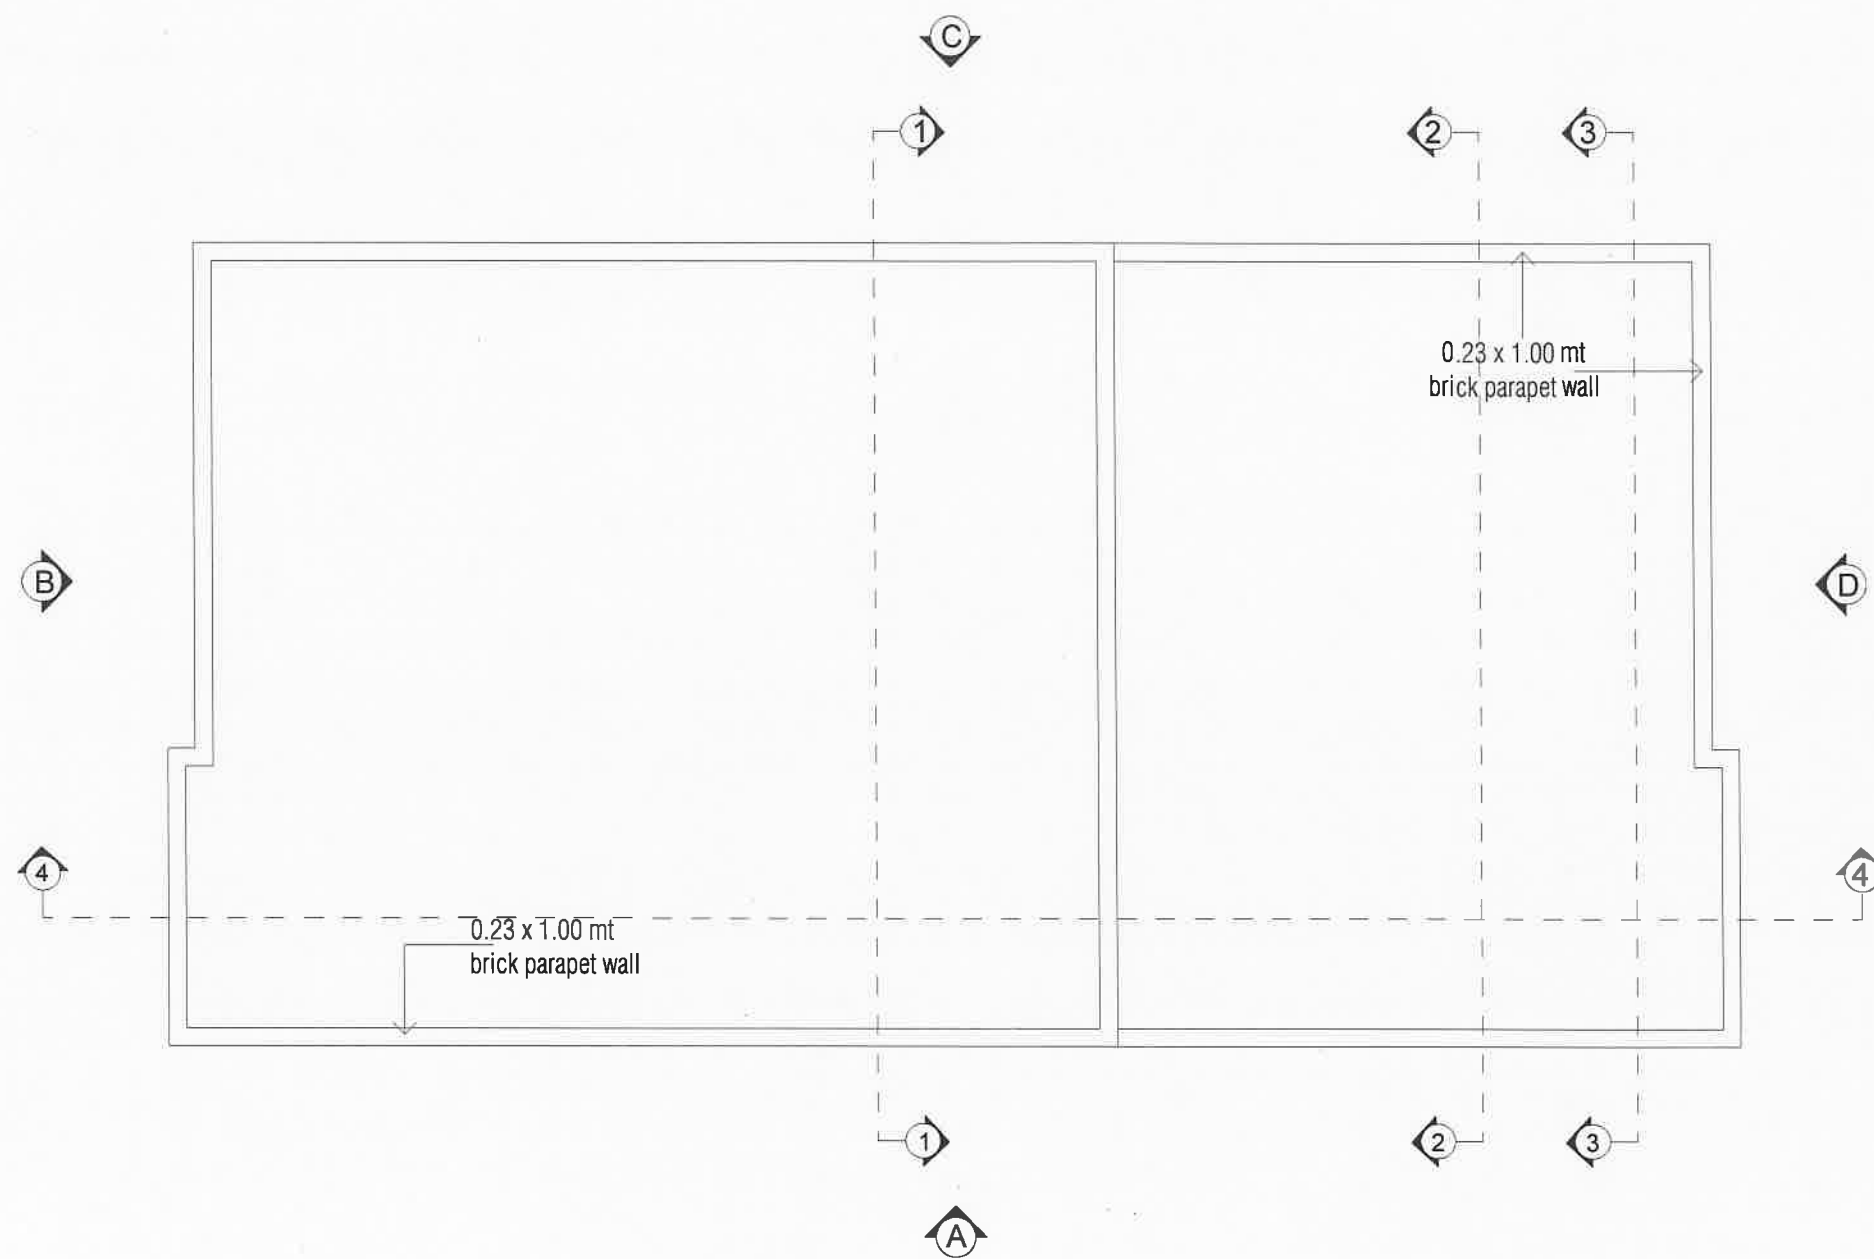


TERRACE FLOOR PLAN

JOB NO.	SAMAGRA SHIKSHA GOVERNMENT OF GUJARAT, GANDHINAGAR Old MLA canteen, Sector 17, Gandhinagar - 382017. Gujarat.		
DRG. NO. 4/9			
DATE:			
SCALE: 1:100			
DRAWN BY:- ASST. ARCHITECT	J.H.VYAS SR. ARCHITECT	ADD.SPE	S.P.E.

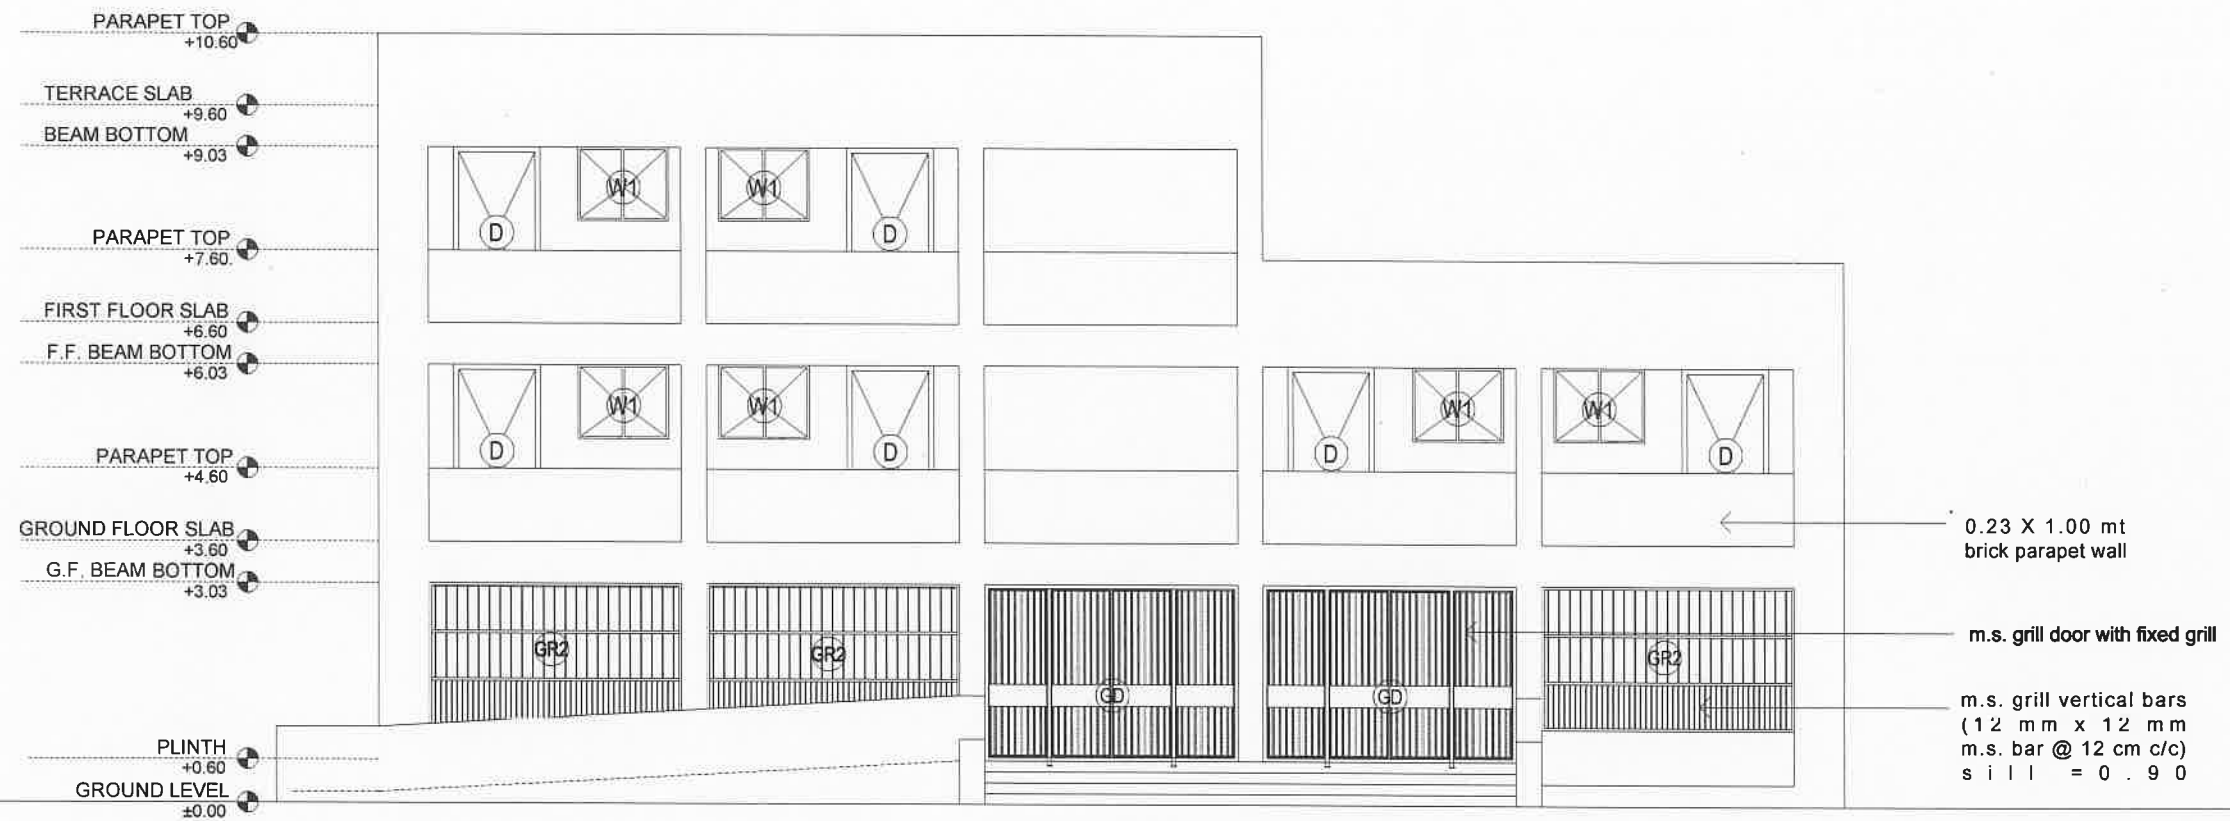

ELEVATION - A

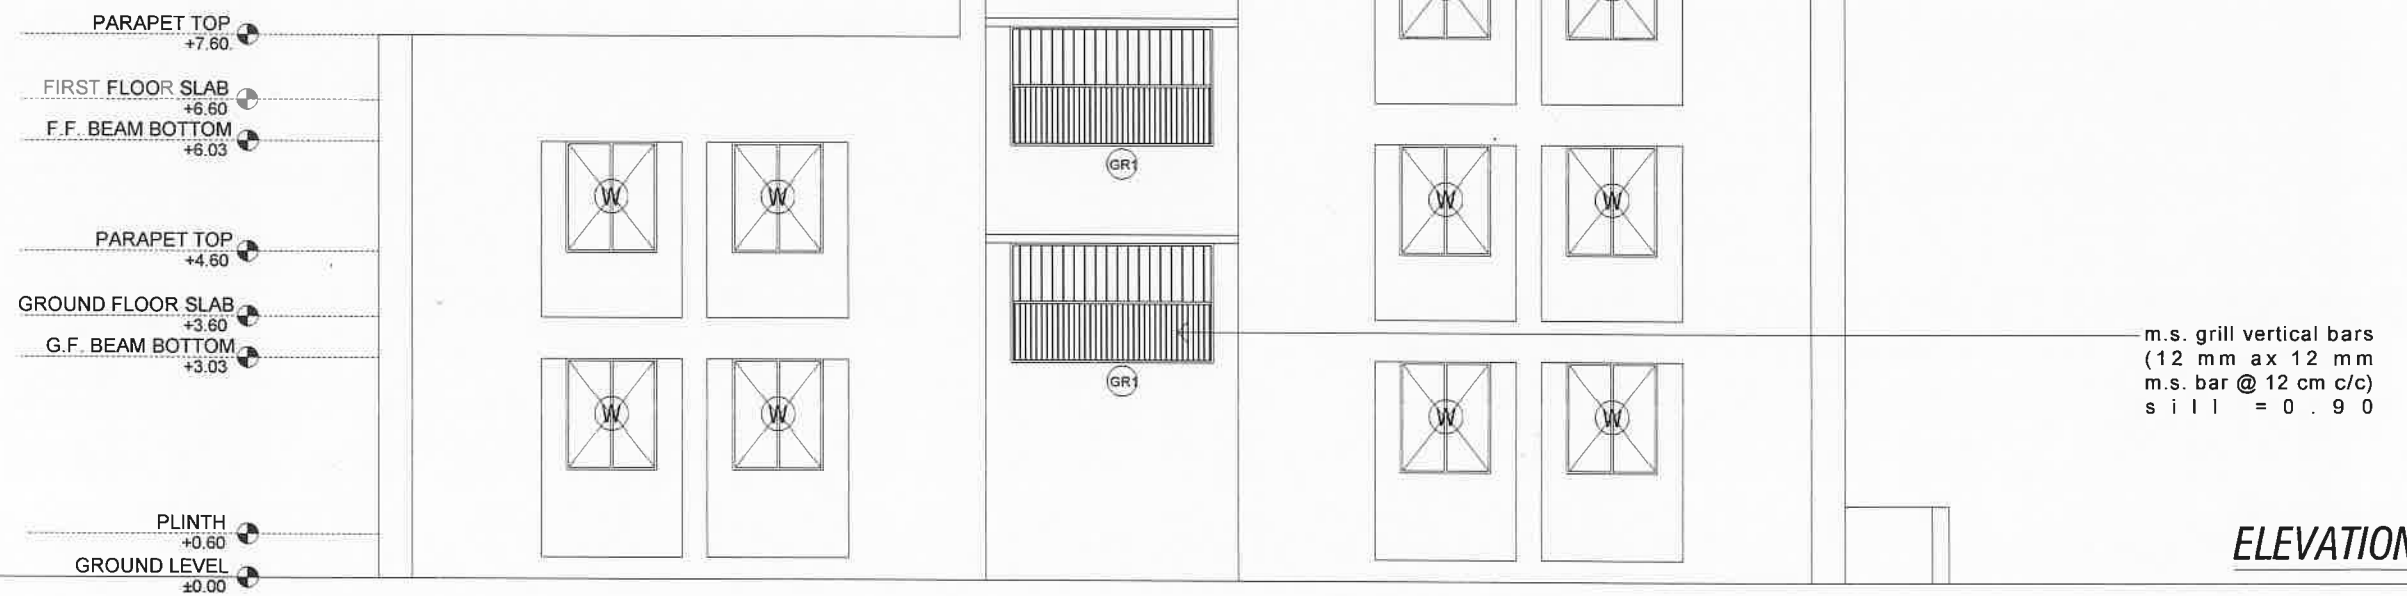

ELEVATION - C

ELEVATION - A & C

JOB NO.

SAMAGRA SHIKSHA
GOVERNMENT OF GUJARAT, GANDHINAGAR
 Old MLA canteen, Sector 17, Gandhinagar - 382017. Gujarat.

DRG. NO. 5/9

DATE:


SCALE: :NTS

DRAWN BY:-
 ASST. ARCHITECT


J.H.VYAS
 SR. ARCHITECT

ADD.SPE

S.P.E.

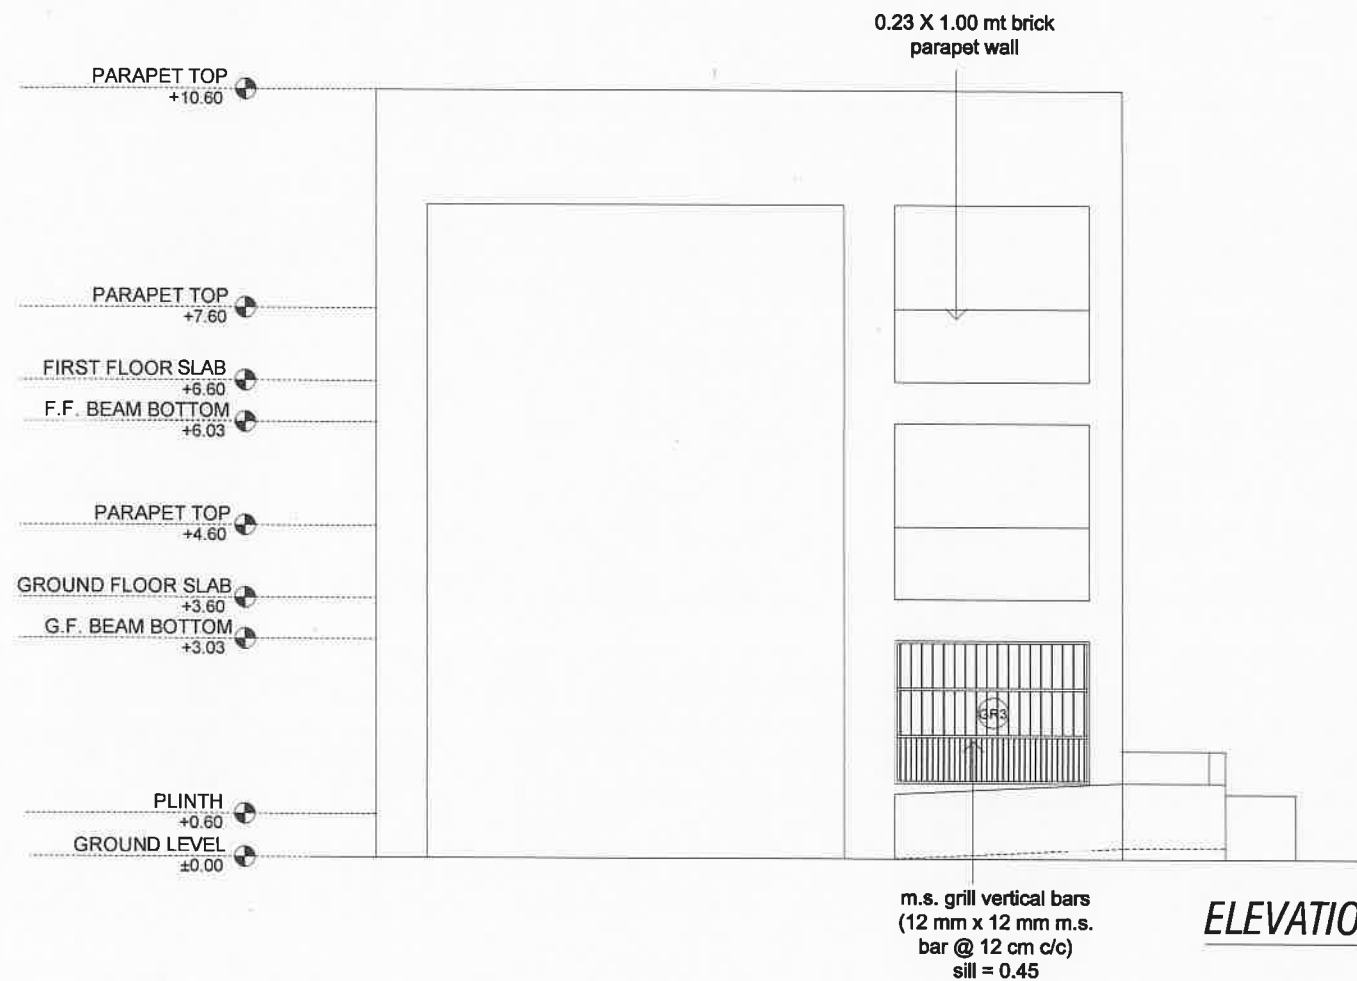

ELEVATION - B

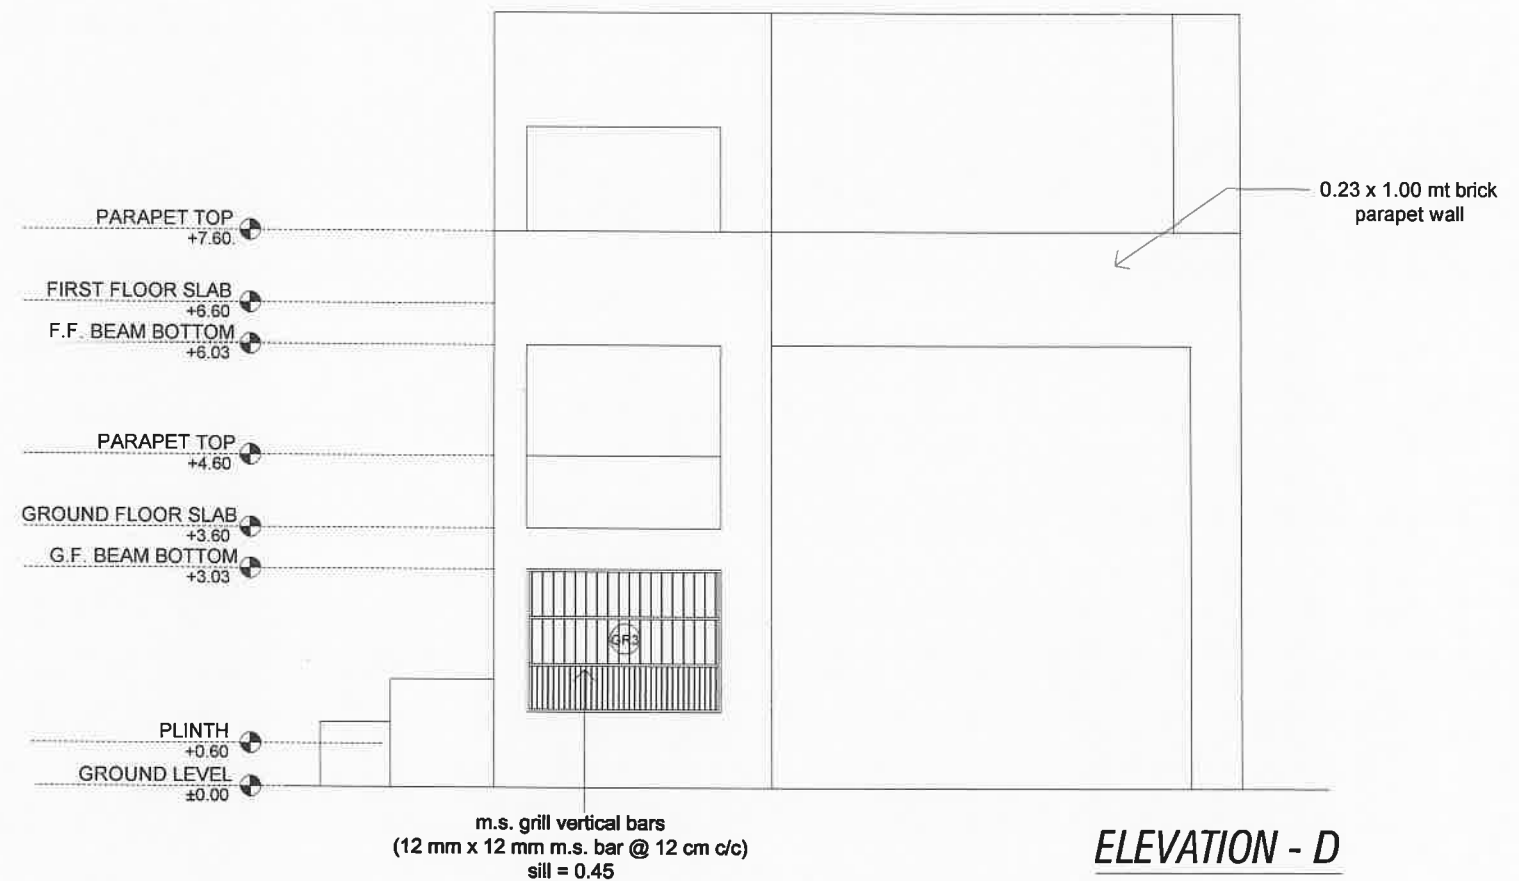

ELEVATION - D

ELEVATION - B & D

JOB NO.

SAMAGRA SHIKSHA
GOVERNMENT OF GUJARAT, GANDHINAGAR
Old MLA canteen, Sector 17, Gandhinagar - 382017. Gujarat.

DRG. NO. 6/9

DATE:



SCALE: :-NTS

DRAWN BY:-
ASST. ARCHITECT

J.H.VYAS
SR. ARCHITECT

ADD.SPE

S.P.E.

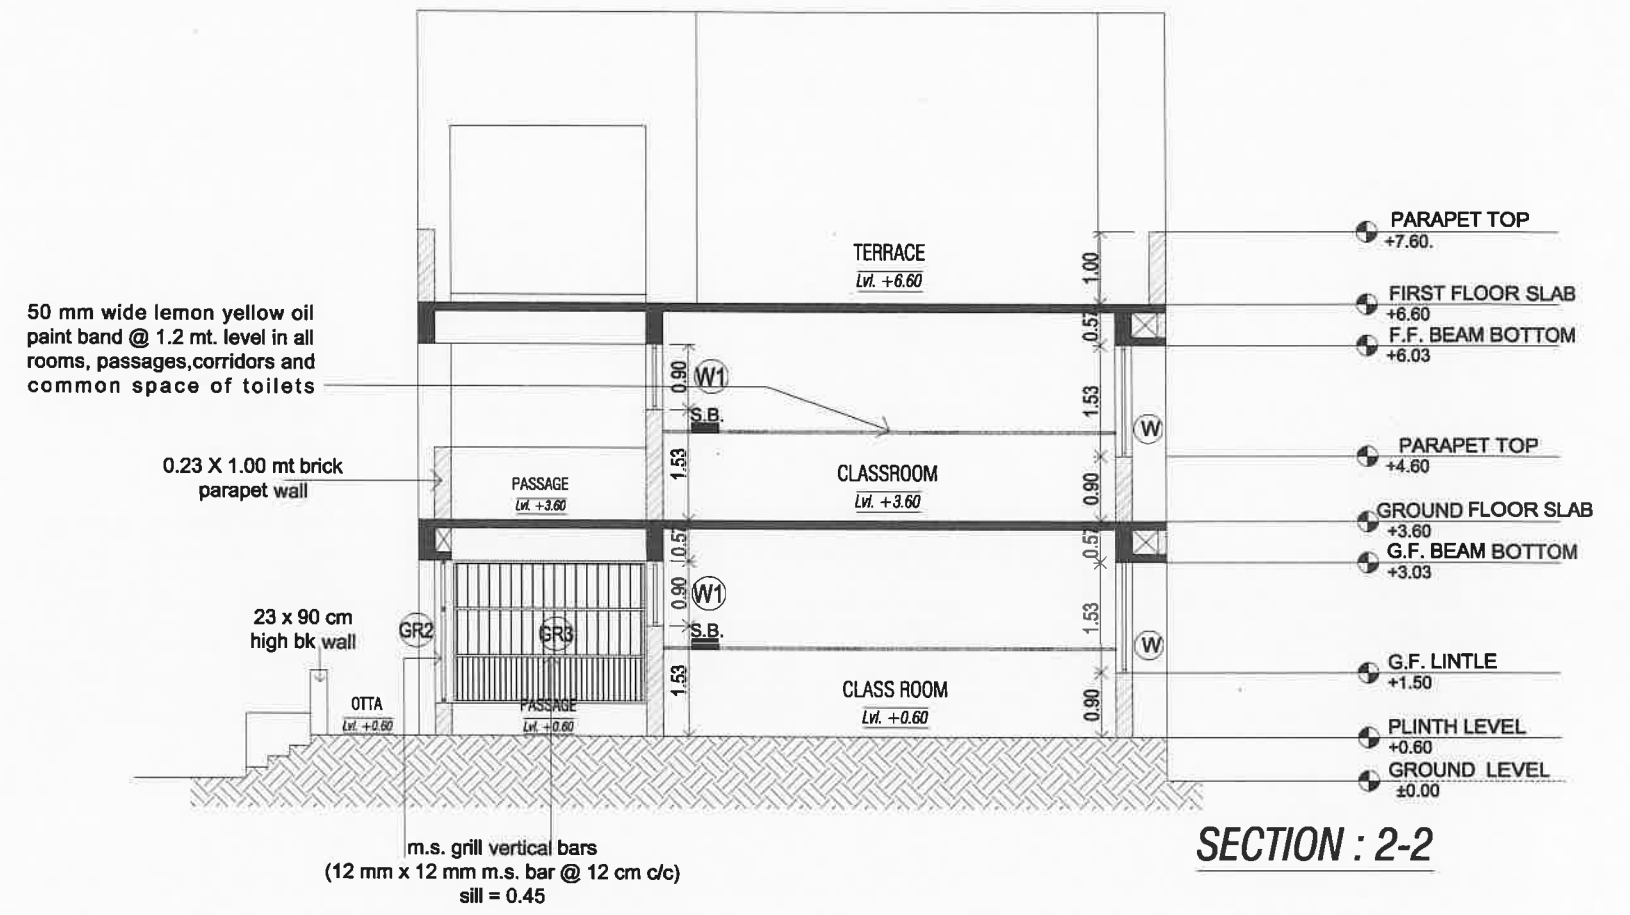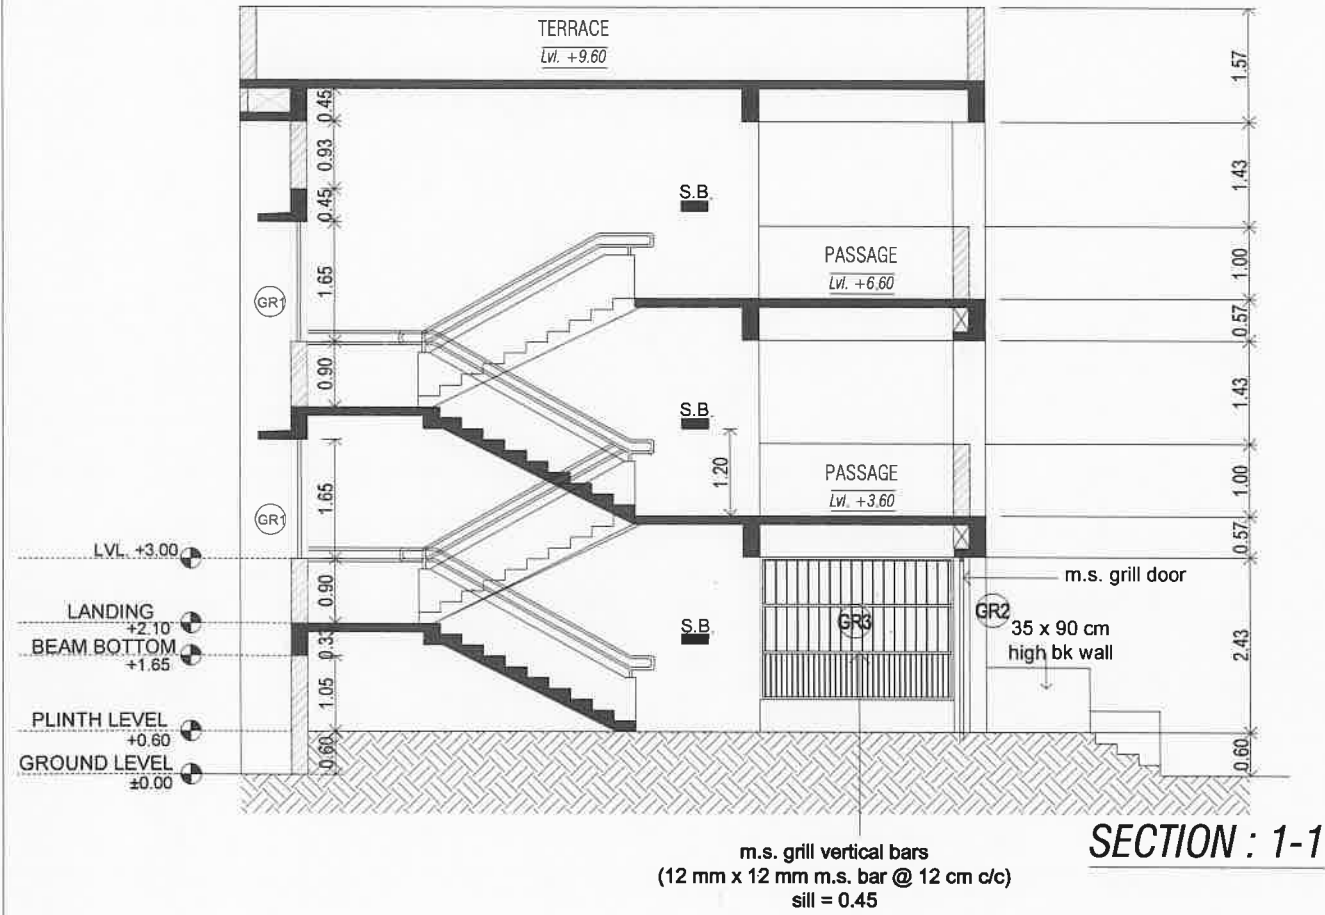

SECTION - 1 & 2

JOB NO.

DRG. NO. 7/9

DATE:

SCALE: :-NTS


DRAWN BY:-
ASST. ARCHITECT

SAMAGRA SHIKSHA
GOVERNMENT OF GUJARAT, GANDHINAGAR
Old MLA canteen, Sector 17, Gandhinagar - 382017. Gujarat.


J.H.VYAS
SR. ARCHITECT

ADD.SPE

S.P.E.

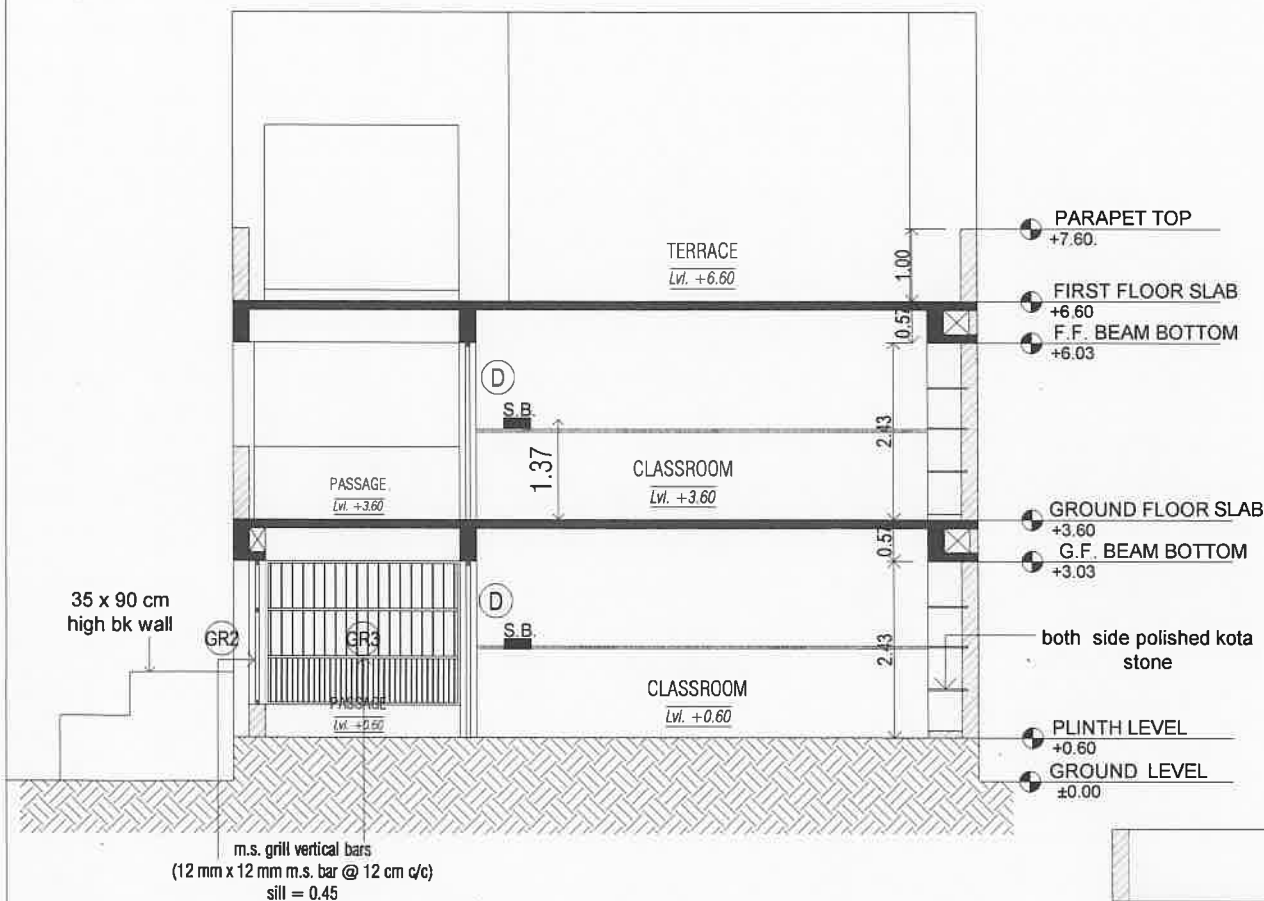

SECTION : 3-3

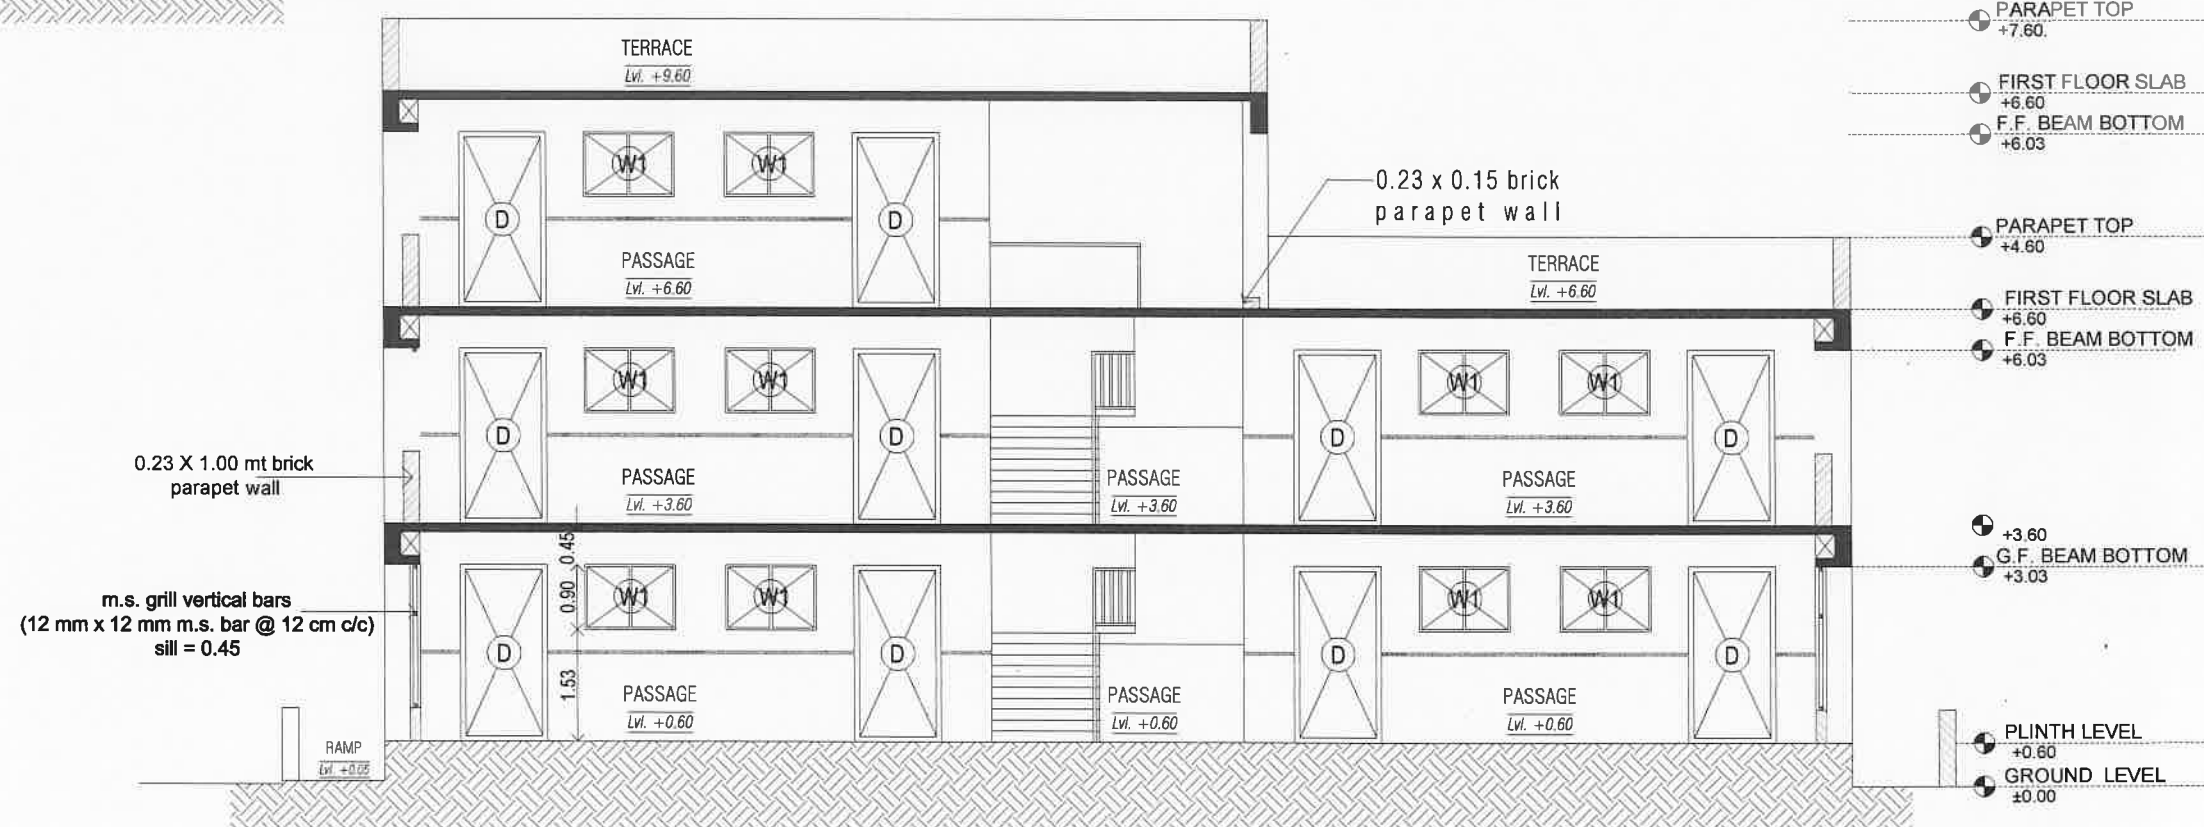

SECTION : 4-4

SECTION - 3 & 4

JOB NO.

DRG. NO. 8/9

DATE:

SCALE: -NTS


DRAWN BY:-
ASST. ARCHITECT

SAMAGRA SHIKSHA
GOVERNMENT OF GUJARAT, GANDHINAGAR
Old MLA canteen, Sector 17, Gandhinagar - 382017. Gujarat.


J.H.VYAS
SR. ARCHITECT

ADD.SPE

S.P.E.

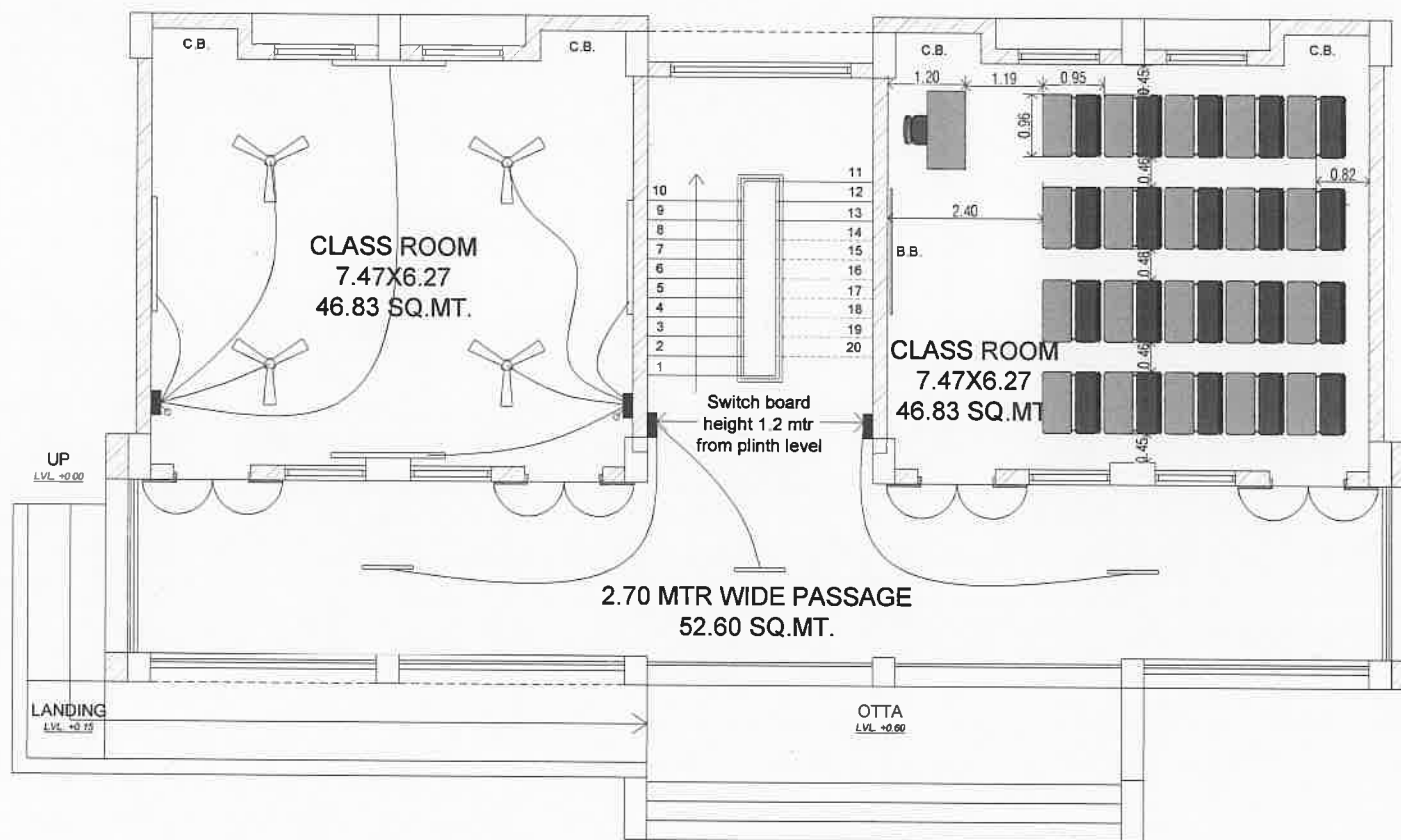

GROUND FLOOR PLAN

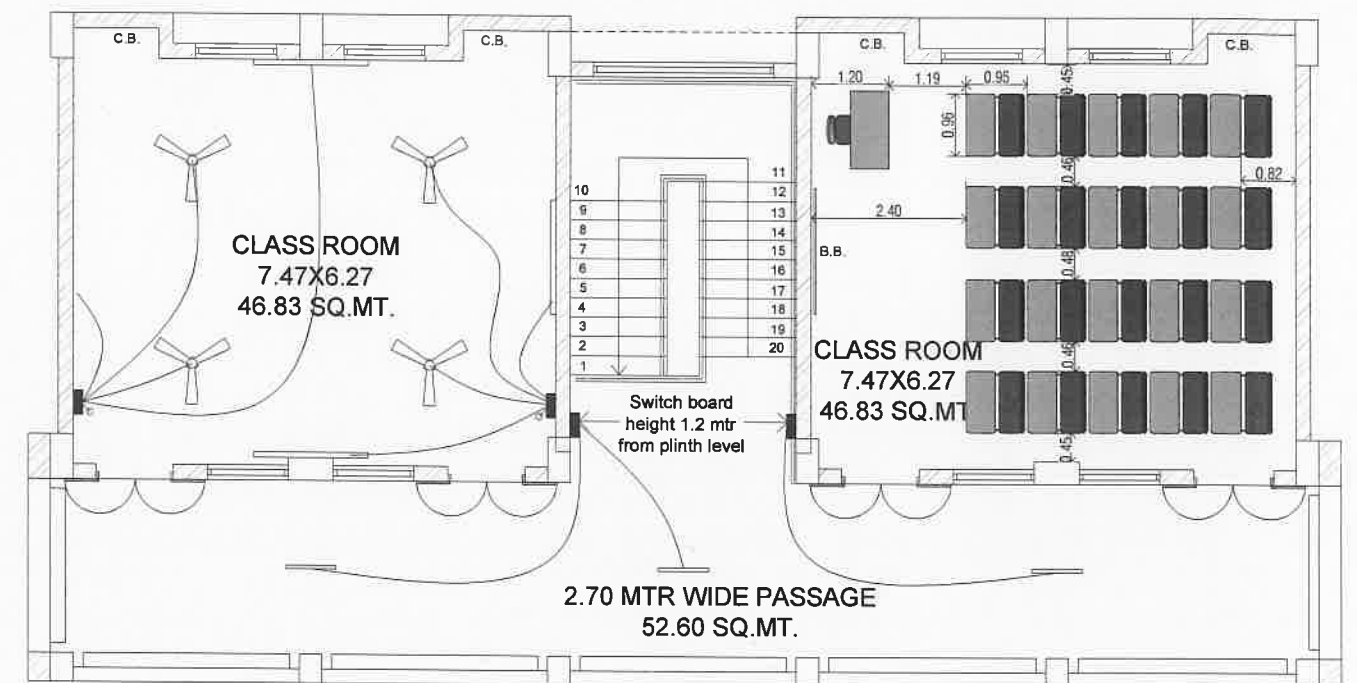

FIRST FLOOR PLAN

FURNITURE & ELECTRIC PLAN

JOB NO.	SAMAGRA SHIKSHA GOVERNMENT OF GUJARAT, GANDHINAGAR Old MLA canteen, Sector 17, Gandhinagar - 382017. Gujarat.		
DRG. NO. 9/9			
DATE:			
SCALE: -NTS			
DRAWN BY:- ASST. ARCHITECT	J.H.VYAS SR. ARCHITECT	ADD.SPE	S.P.E.