


ARCHITECTURAL DRAWINGS
FOR
SOE 6 ROOM G.F. 22-23 (3+3)
SAMAGRA SHIKSHA
GANDHINAGAR


GENERAL NOTE :- • ALL DIMENSIONS ARE TO BE READ AND NOT TO BE MEASURED. • IN CASE OF ANY DISCREPANCY IN ARCHITECTURAL DRGS. CONTACT ARCHITECTURAL BRANCH OR DPE.	• DISCREPANCY SHOULD BE BROUGHT TO THE NOTICE OF THE ARCHITECT BEFORE COMMENCEMENT OF THE WORK. • IN CASE OF ANY AMBIGUITIES ON SITE,THE ARCHITECT SHOULD BE INFORMED. • IT IS MUST TO INFORM AND TO HAVE PRIOR PERMISSION OF ARCHITECT BEFORE MAKING ANY CHANGES ON SITE. • REFER THE LATEST REVISED DRAWING.	<table><tr><th>DRG.NO</th><th>TITLE</th></tr><tr><td>1/4</td><td>GROUND FLOOR PLAN</td></tr><tr><td>2/4</td><td>TERRCE PLAN</td></tr><tr><td>3/4</td><td>ELEVATIONS</td></tr><tr><td>4/4</td><td>SECTIONS</td></tr><tr><td colspan="2"></td></tr></table>	DRG.NO	TITLE	1/4	GROUND FLOOR PLAN	2/4	TERRCE PLAN	3/4	ELEVATIONS	4/4	SECTIONS		
DRG.NO	TITLE													
1/4	GROUND FLOOR PLAN													
2/4	TERRCE PLAN													
3/4	ELEVATIONS													
4/4	SECTIONS													
ALL CONTRACTOR SHALL VERIFY SITE CONDITION AND DIMENSIONS BEFORE EXECUTION. DRAWING SHALL BE READ IN CONJUNCTION WITH ALL OTHER RELEVANT STRUCTURAL, ELECTRICAL, PLUMBING AND SANITARY DRAWINGS														

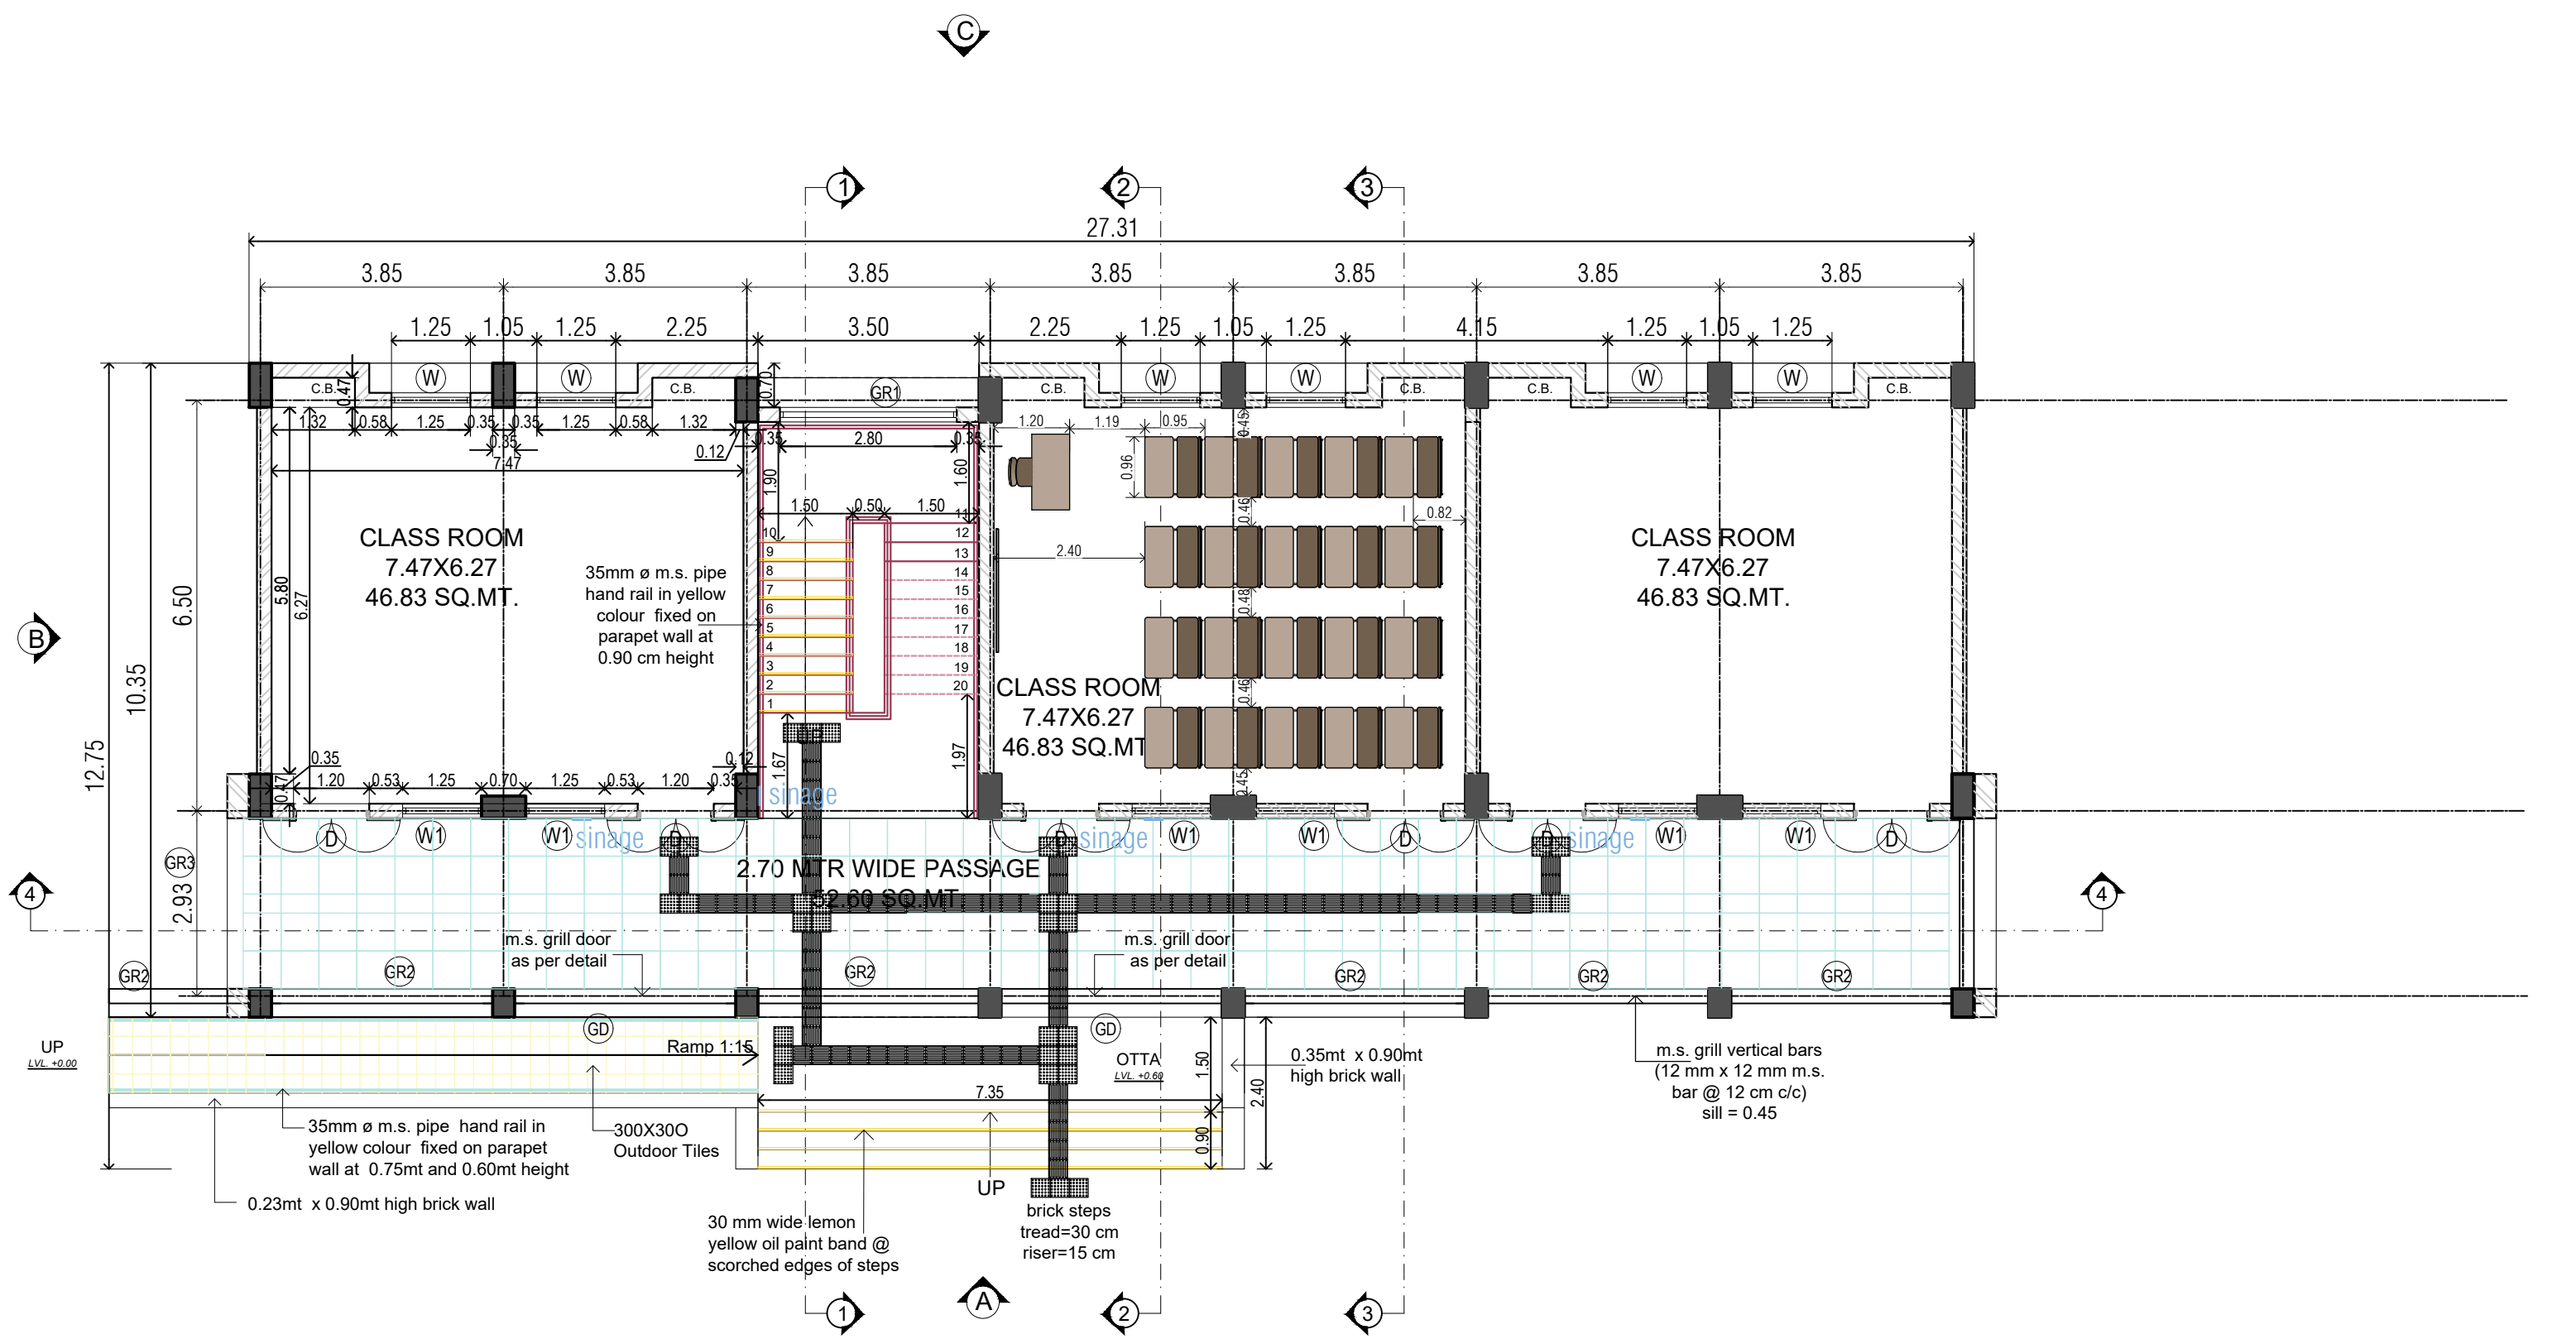

GROUND FLOOR PLAN


AREA CALCULATION:
GROUND FLOOR PLAN = 523.51
FIRST FLOOR PLAN = 523.51
TOTAL AREA = 1047.02 SQ. MT.

		DOOR WINDOW SCHEDULE					JOB NO.	SAMAGRA SHIKSHA GOVERNMENT OF GUJARAT,GANDHINAGAR Old MLA canteen,Sector 17, Gandhinagar - 382017. Gujarat.			
		TYPE	SIZE	LINTEL	SILL	NOS.					
AREA CALCULATION		D	1.20 x 2.43	BEAM BOTTOM	-	12	DRG. NO.				
		D1	0.90 x 2.00	BEAM BOTTOM	-	01					
ITEM	AREA	W	1.25 x 1.53	BEAM BOTTOM	0.90	12	DATE:				
		W1	1.25 x 0.90	BEAM BOTTOM	1.53	12					
CLASS ROOM	676.32 SQ.MT.	W2	0.90 x 1.85	BEAM BOTTOM	-	01	SCALE: :-NTS	DRAWN BY:- ASST. ARCHITECT	J.H.VYAS SR. ARCHITECT	ADD.SPE	S.P.E.
		M.S. GRILL SCHEDULE									
PASSAGE	321.92 SQ.MT.	TYPE	SIZE	LINTEL	SILL	NOS.					
STAIR	48.78 SQ.MT.	GD	3.50 x 2.43	BEAM BOTTOM	-	02					
		GR1	2.80 x 1.65	BEAM BOTTOM	0.90	02					
TOTAL	1047.02 SQ.MT.	GR2	3.50 x 1.98	BEAM BOTTOM	0.45	11					
		GR3	2.70 x 1.98	BEAM BOTTOM	0.45	02					

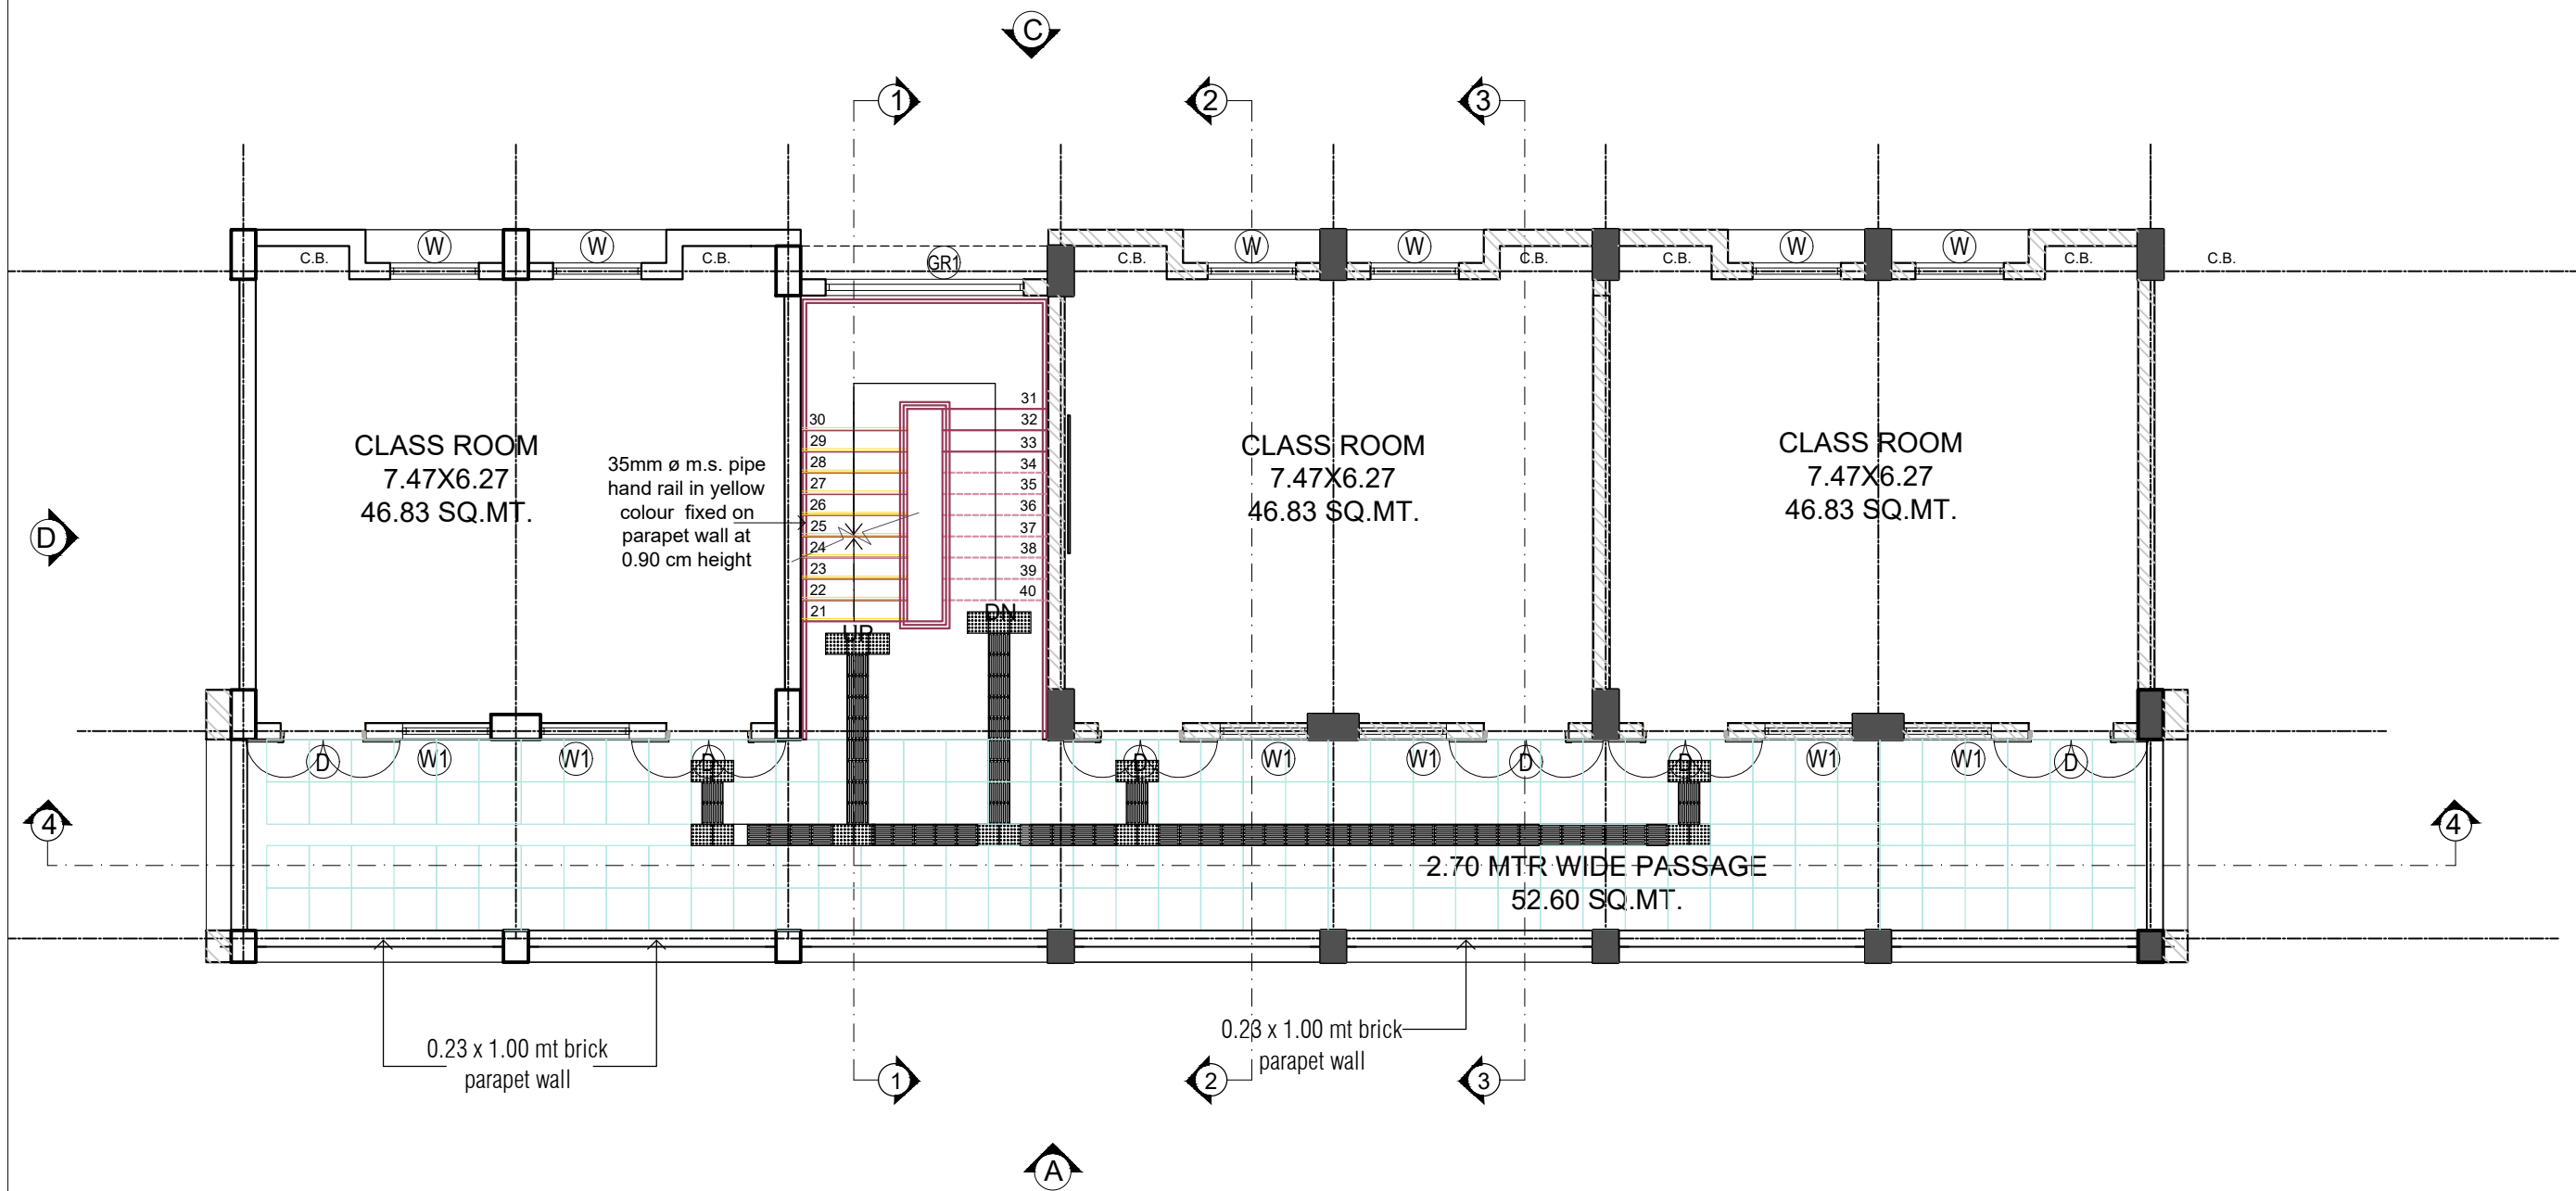


FIRST FLOOR PLAN

SAMAGRA SHIKSHA GOVERNMENT OF GUJARAT,GANDHINAGAR Old MLA canteen,Sector 17, Gandhinagar - 382017. Gujarat.		
J.H.VYAS SR. ARCHITECT	ADD.SPE	S.P.E.

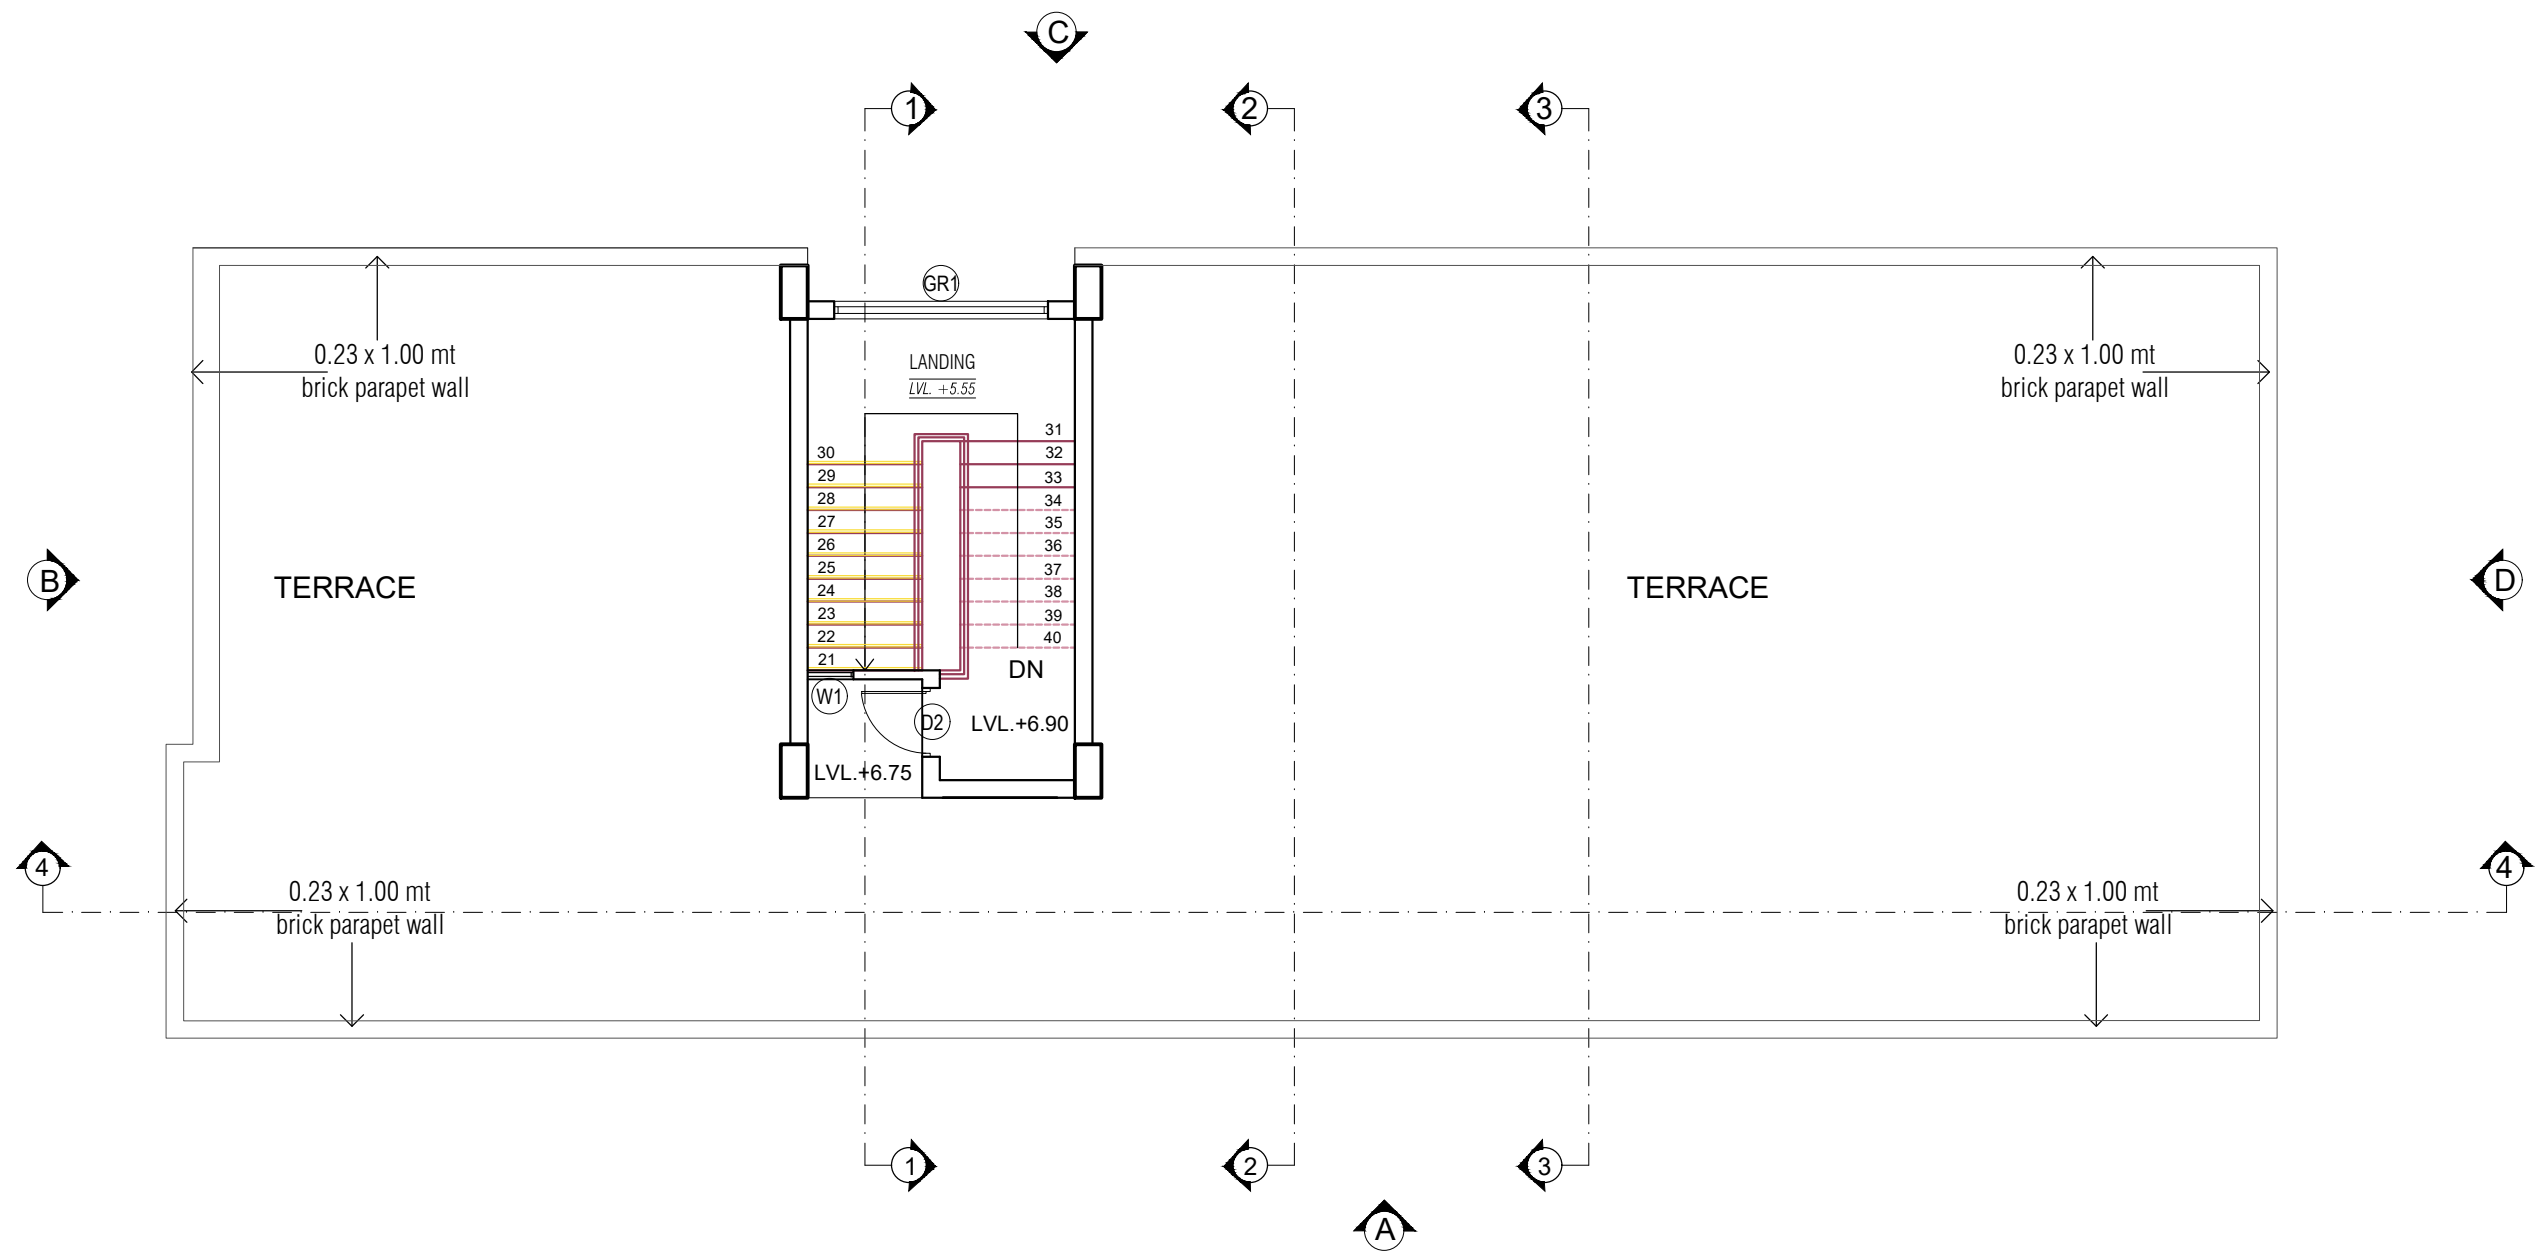


TERRACE FLOOR PLAN


SAMAGRA SHIKSHA GOVERNMENT OF GUJARAT, GANDHINAGAR Old MLA canteen, Sector 17, Gandhinagar - 382017. Gujarat.		
J.H.VYAS SR. ARCHITECT	ADD.SPE	S.P.E.

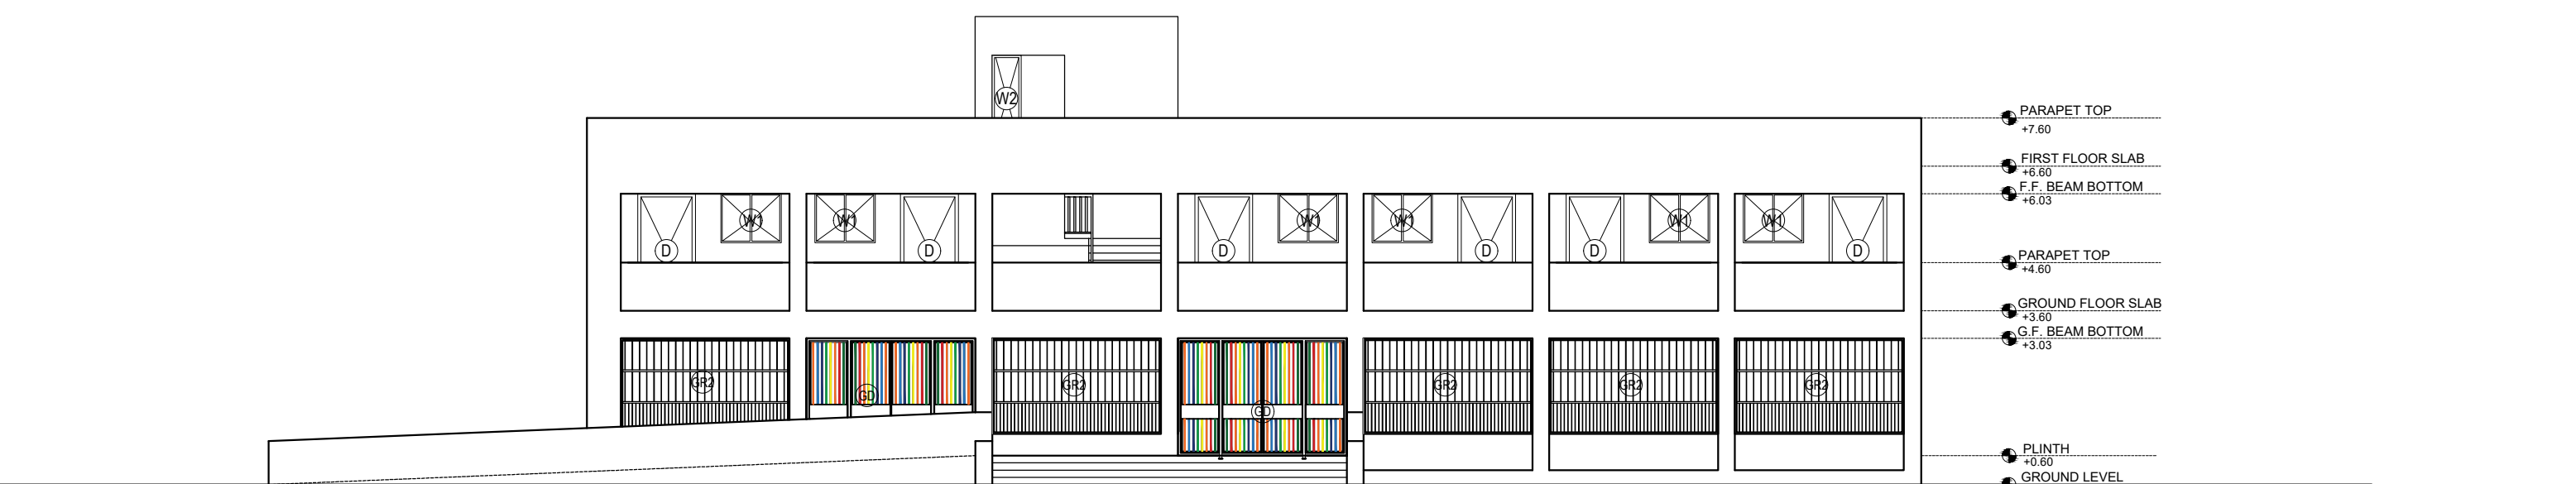

ELEVATION - A

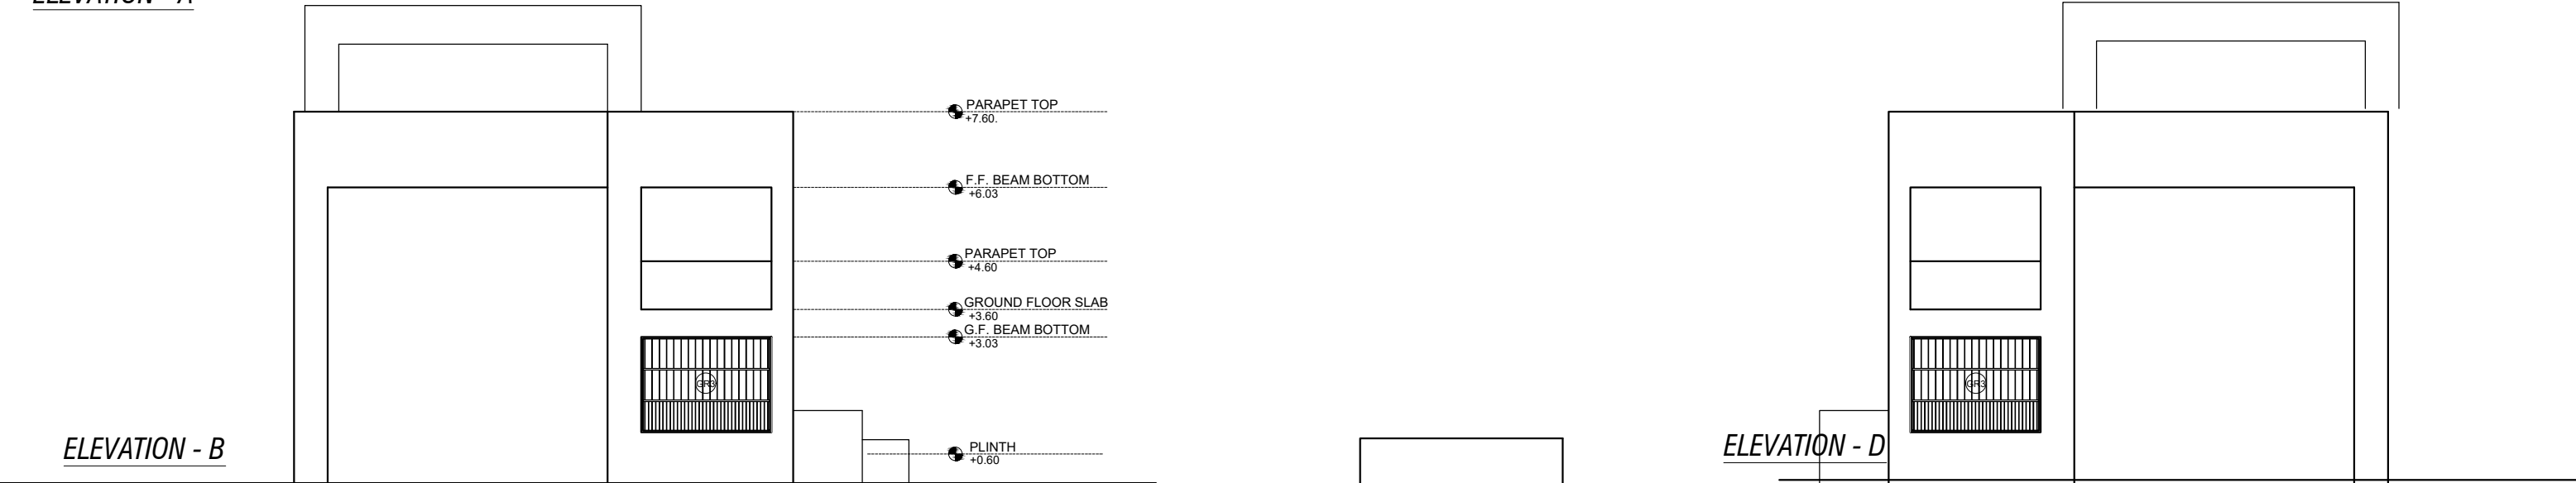

ELEVATION - B




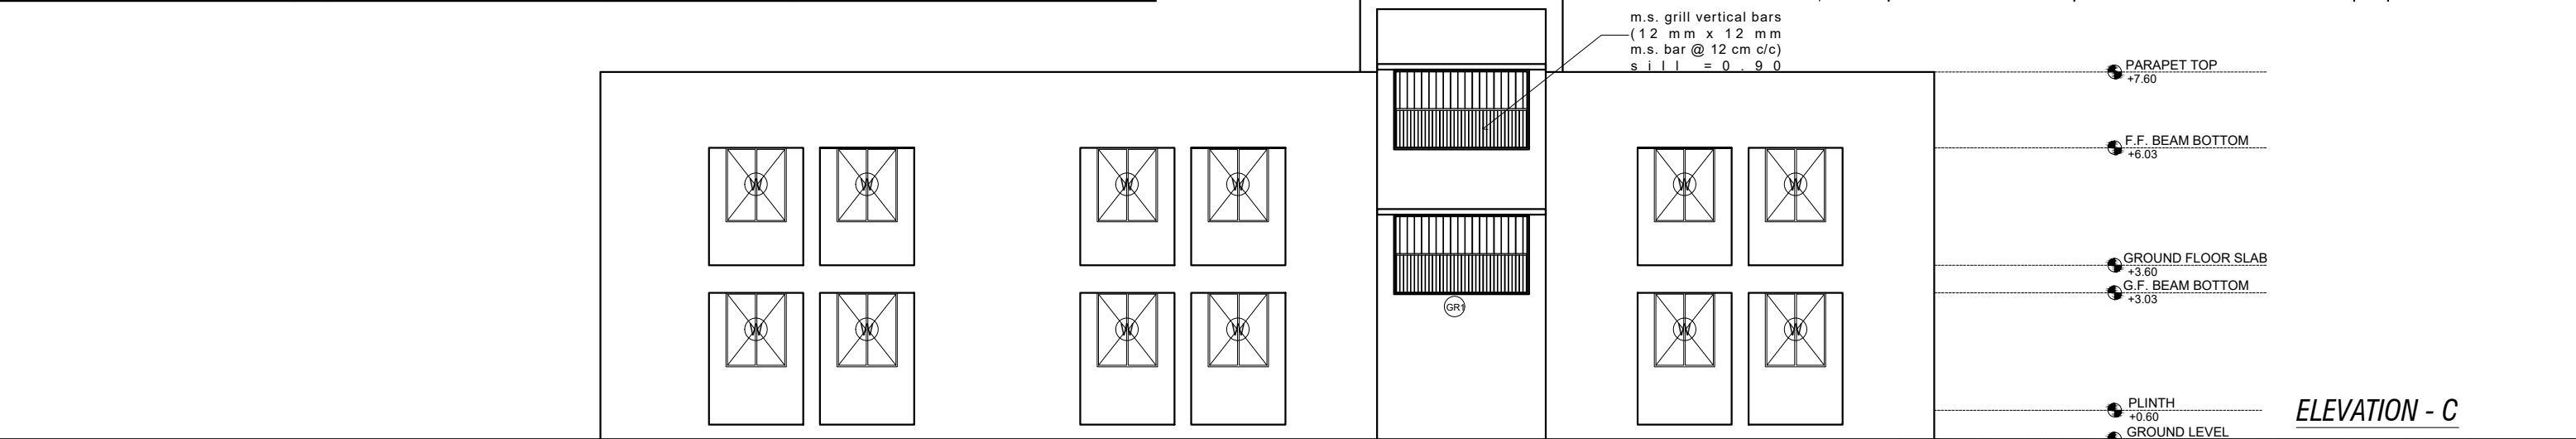


ELEVATION - D

ELEVATION - C

ELEVATIONS

JOB NO.	SAMAGRA SHIKSHA GOVERNMENT OF GUJARAT,GANDHINAGAR Old MLA canteen,Sector 17, Gandhinagar - 382017. Gujarat.			
DRG. NO.				
DATE:				
SCALE: :-NTS				
DRAWN BY:- ASST. ARCHITECT	J.H.VYAS SR. ARCHITECT	ADD.SPE	S.P.E.	

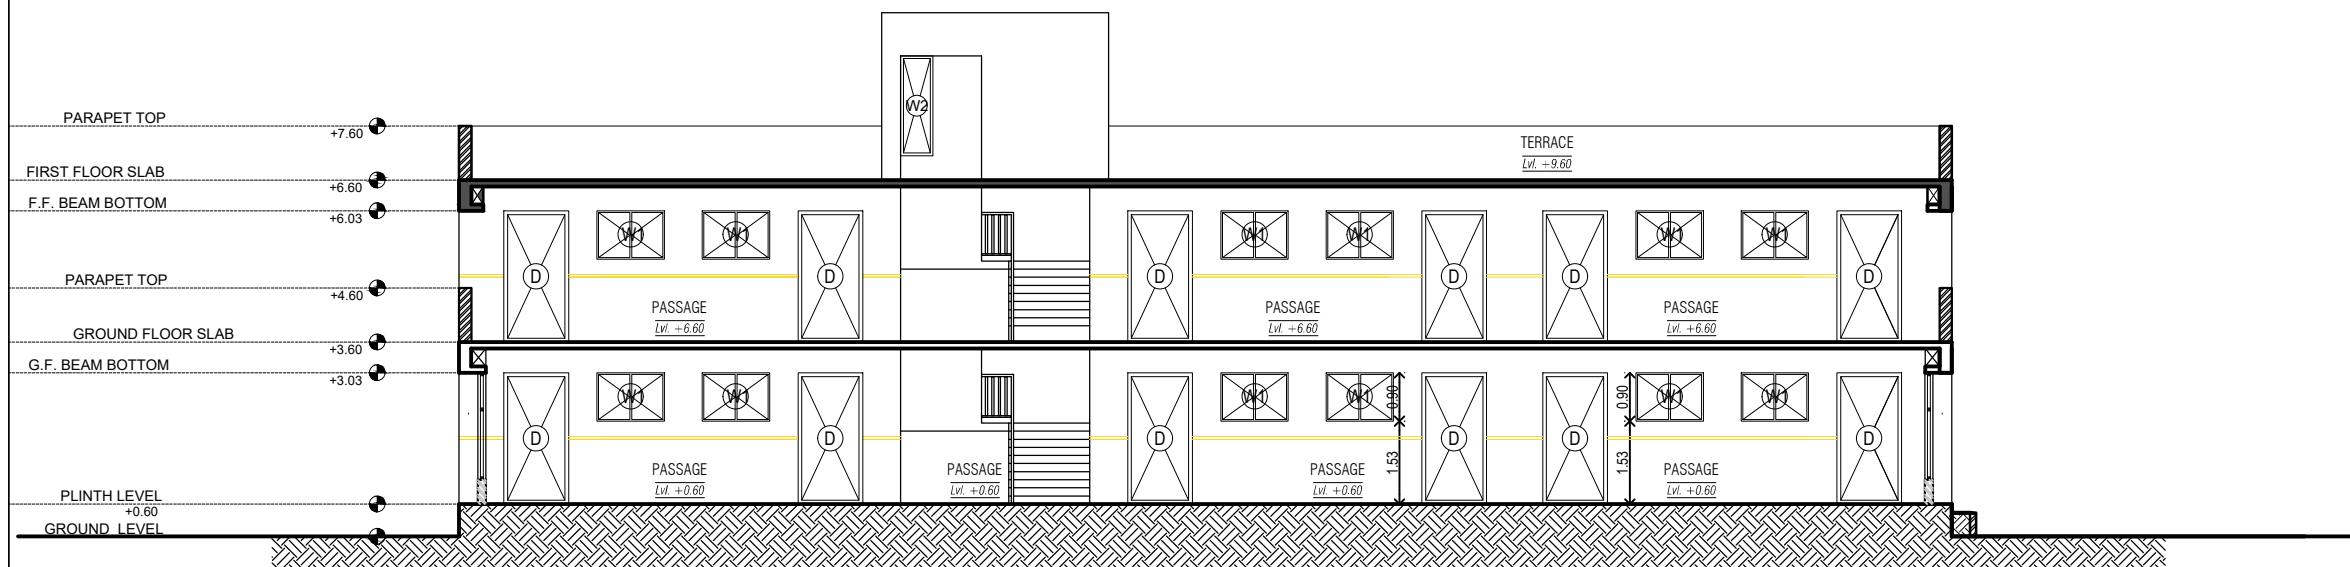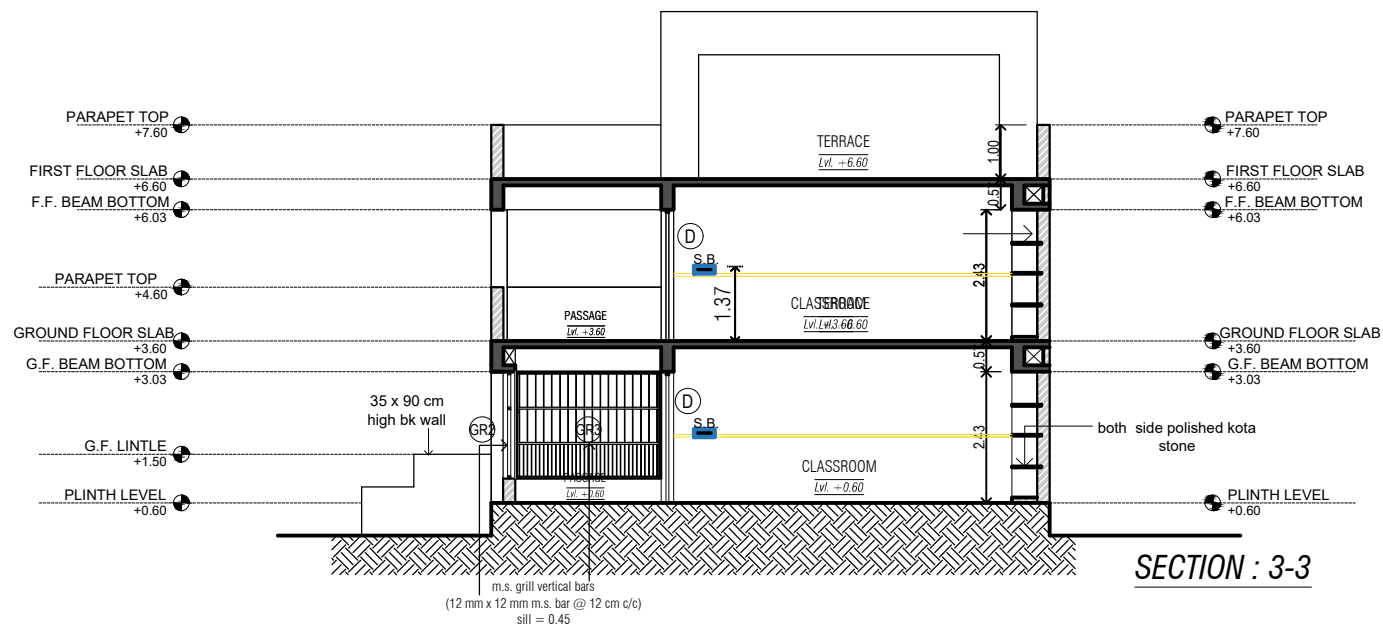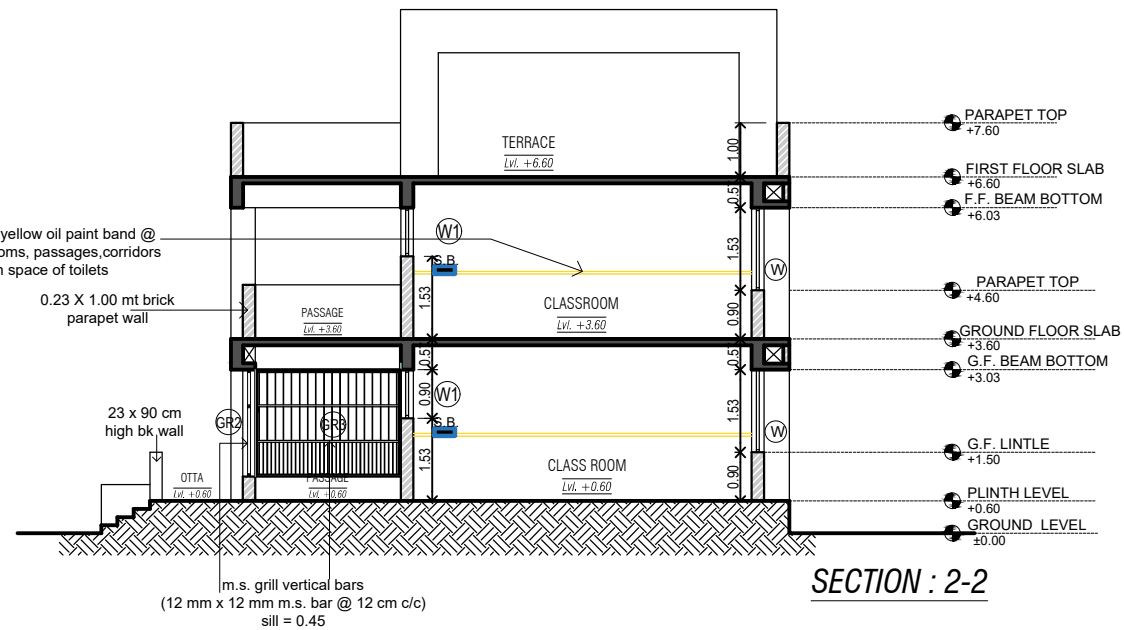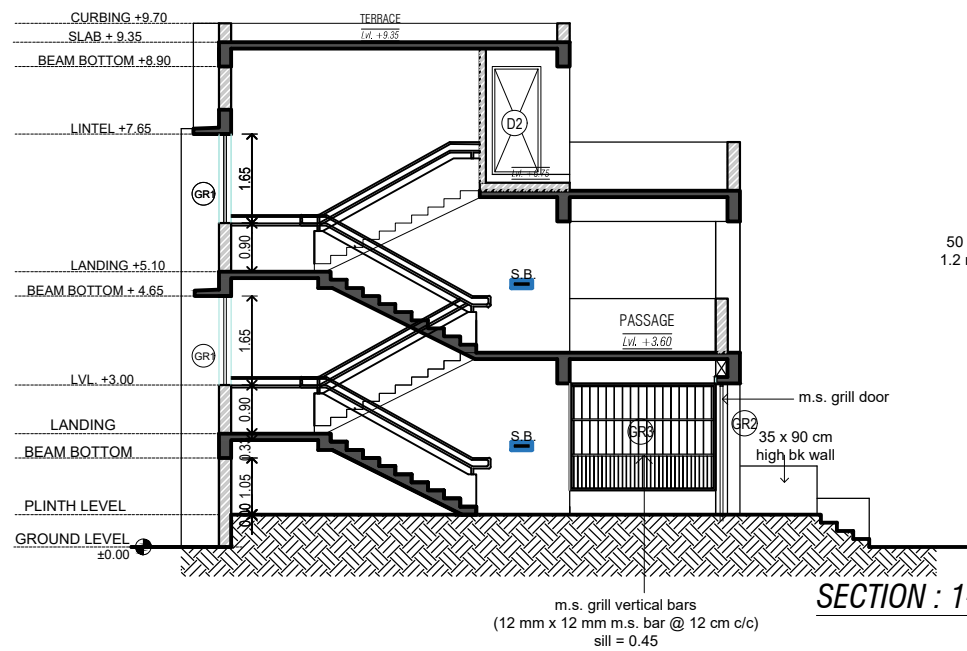

JOB NO.	SAMAGRA SHIKSHA GOVERNMENT OF GUJARAT, GANDHINAGAR Old MLA canteen, Sector 17, Gandhinagar - 382017. Gujarat.			
DRG. NO.				
DATE:				
SCALE: :-NTS				
DRAWN BY:- ASST. ARCHITECT	J.H.VYAS SR. ARCHITECT	ADD.SPE	S.P.E.	